
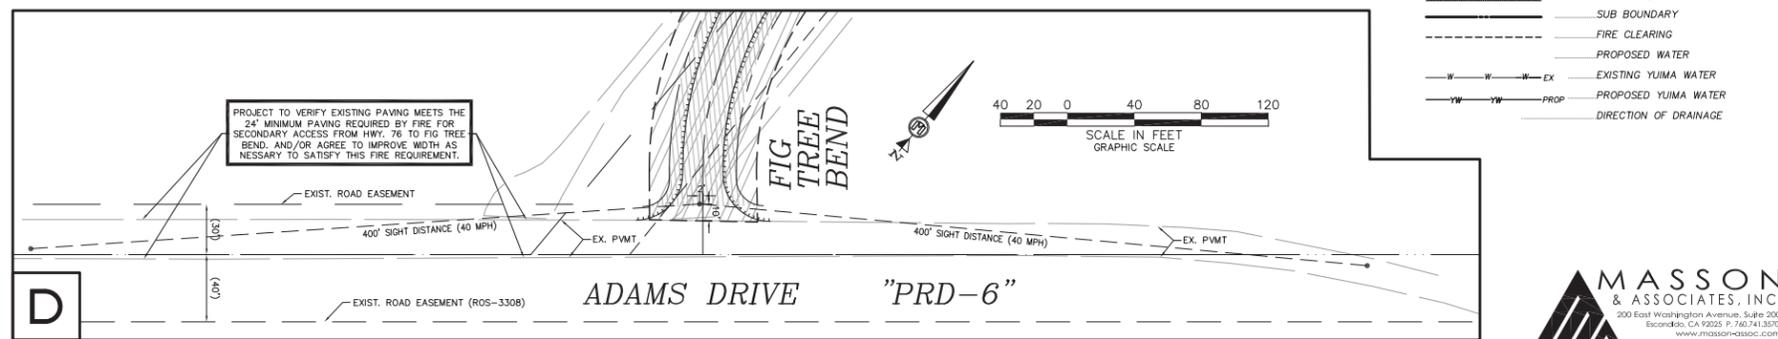
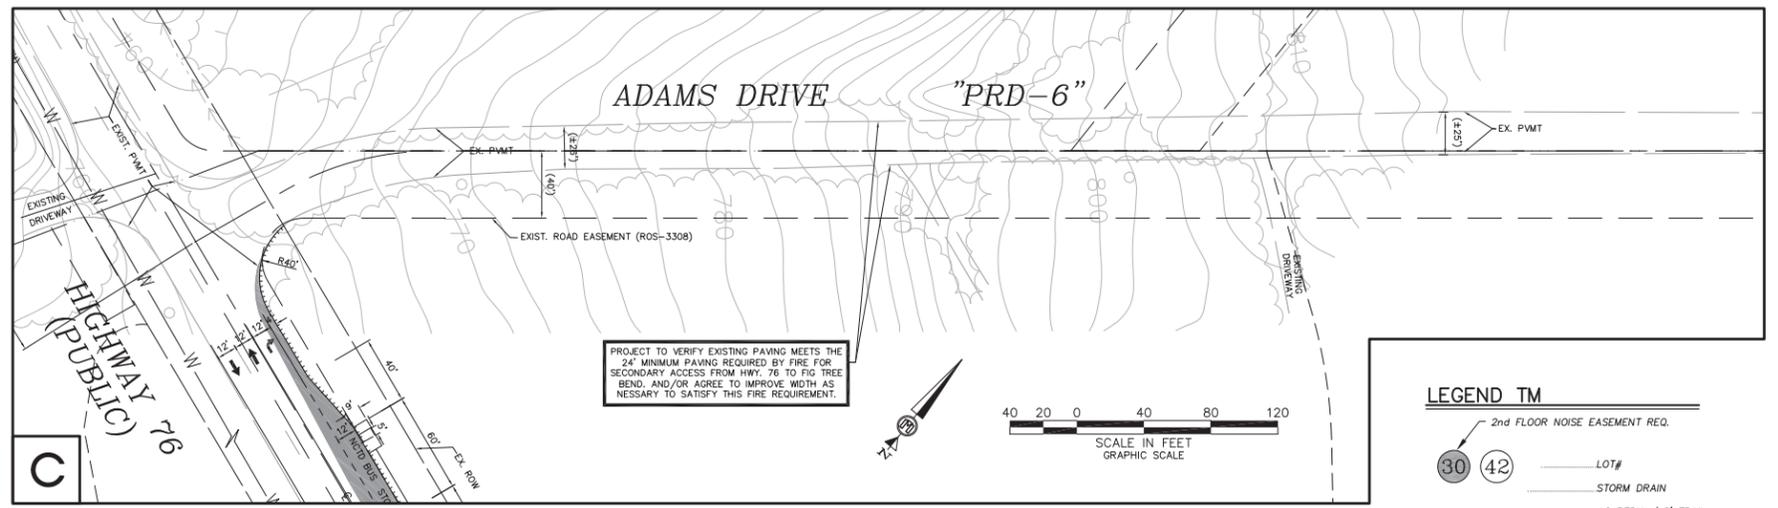
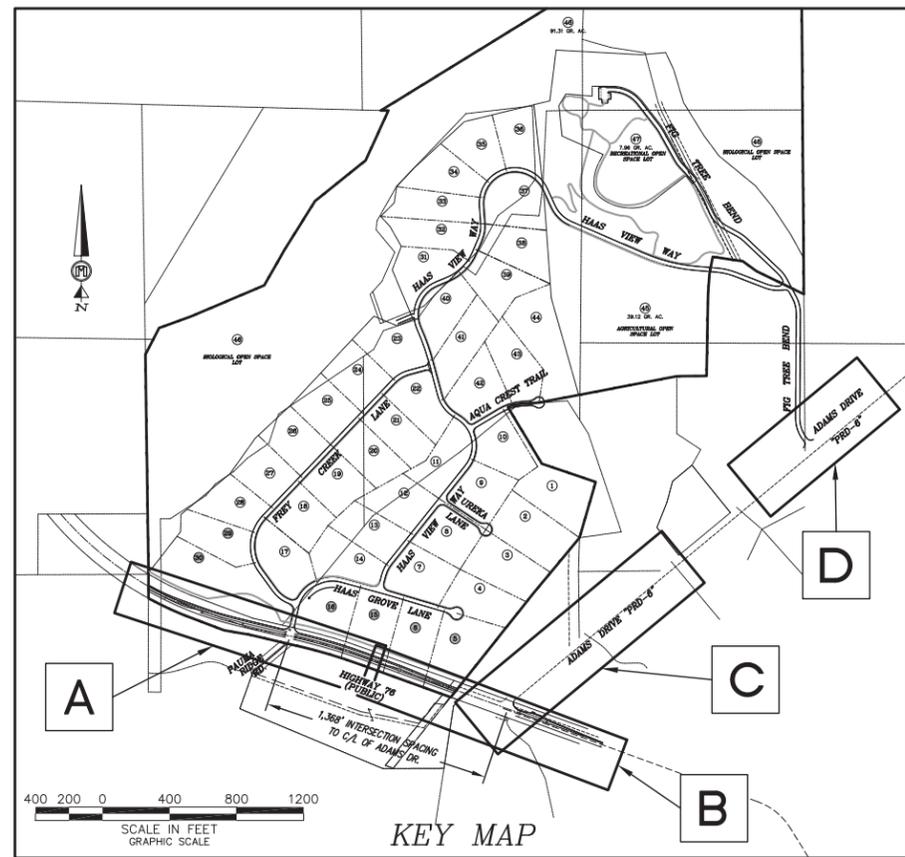
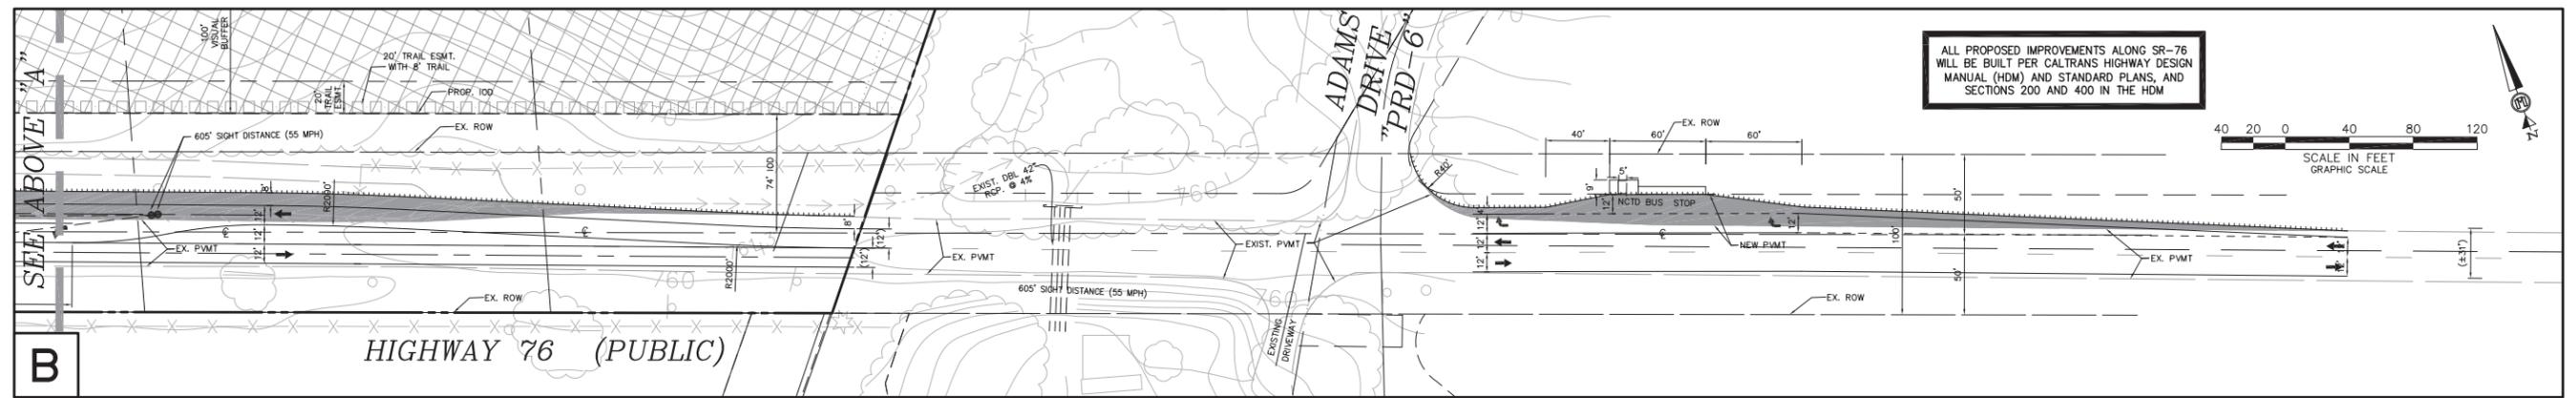


SHADOW RUN RANCH, PAUMA VALLEY  
PRELIMINARY STRIPING PLANS AND ROAD IMPROVEMENT

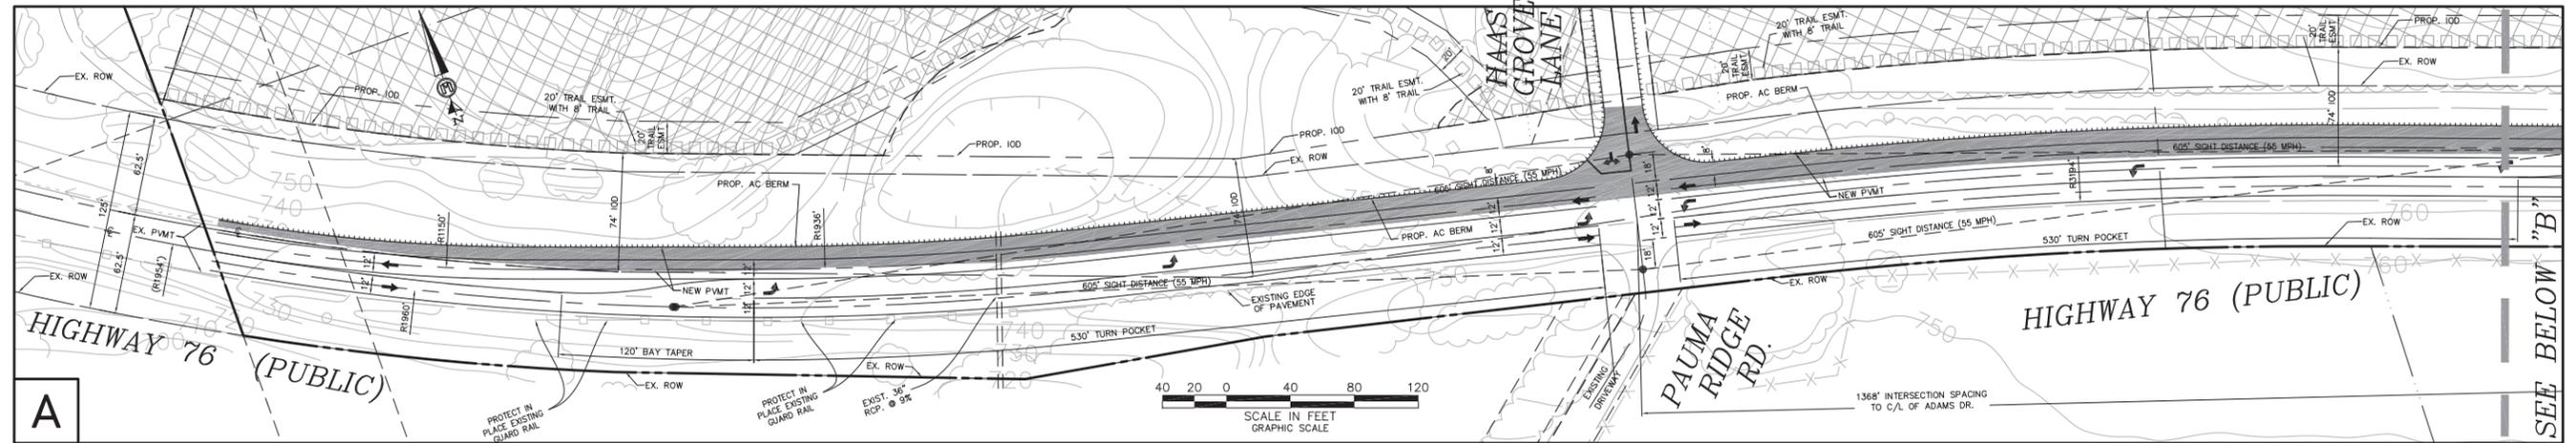

ALL PROPOSED IMPROVEMENTS ALONG SR-76 WILL BE BUILT PER CALTRANS HIGHWAY DESIGN MANUAL (HDM) AND STANDARD PLANS, AND SECTIONS 200 AND 400 IN THE HDM

PROJECT TO VERIFY EXISTING PAVING MEETS THE 24' MINIMUM PAVING REQUIRED BY FIRE FOR SECONDARY ACCESS FROM HWY. 76 TO FIG TREE BEND, AND/OR AGREE TO IMPROVE WIDTH AS NECESSARY TO SATISFY THIS FIRE REQUIREMENT.

PROJECT TO VERIFY EXISTING PAVING MEETS THE 24' MINIMUM PAVING REQUIRED BY FIRE FOR SECONDARY ACCESS FROM HWY. 76 TO FIG TREE BEND, AND/OR AGREE TO IMPROVE WIDTH AS NECESSARY TO SATISFY THIS FIRE REQUIREMENT.

**LEGEND TM**

- 2nd FLOOR NOISE EASEMENT REQ.
- LOT#
- STORM DRAIN
- AC BERM / 8' TRAIL
- SUB BOUNDARY
- FIRE CLEARING
- PROPOSED WATER
- EXISTING YUMA WATER
- PROPOSED YUMA WATER
- DIRECTION OF DRAINAGE