




# EAST MESA DETENTION FACILITY SOLAR ARRAY CARPORT PHOTOVOLTAIC SYSTEM




COUNTY OF SAN DIEGO  
DEPARTMENT OF GENERAL SERVICES

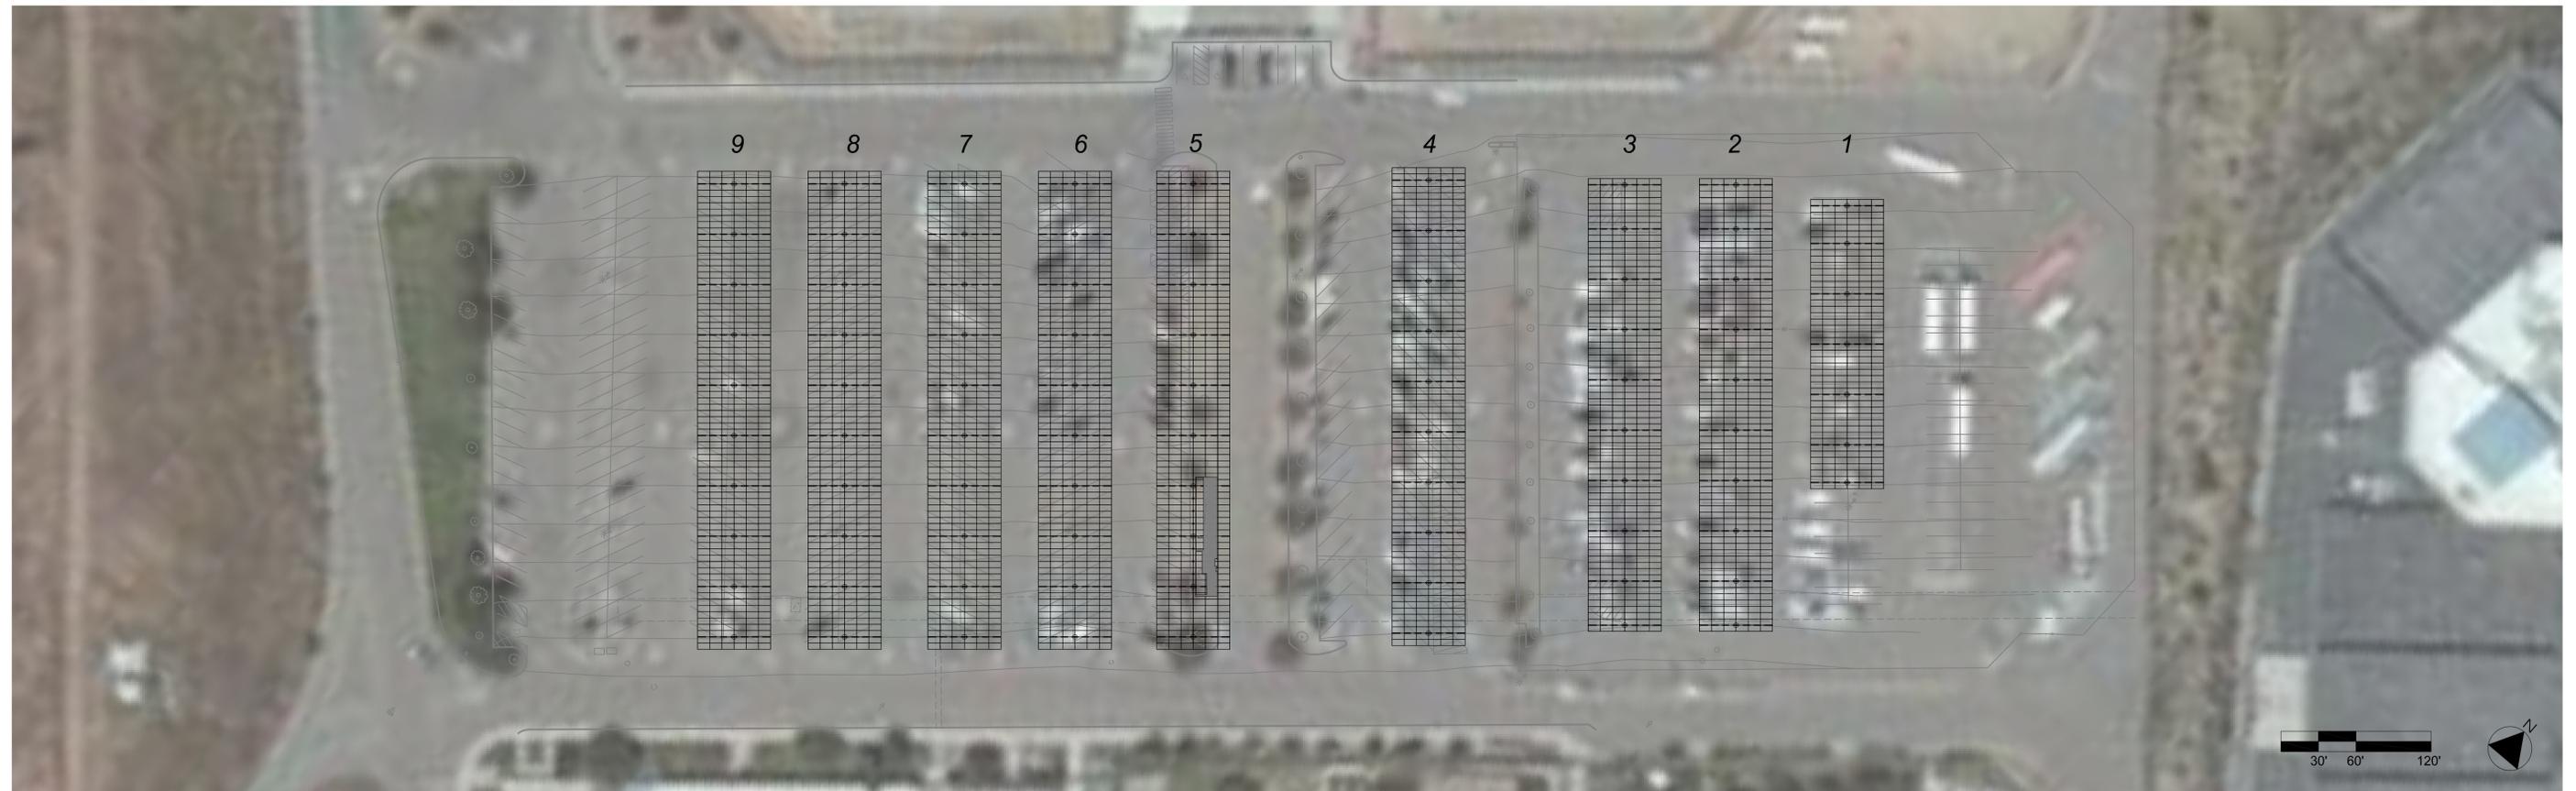

Site Plan Showing Array Locations



East Mesa Detention Facility Parking Area Aerial

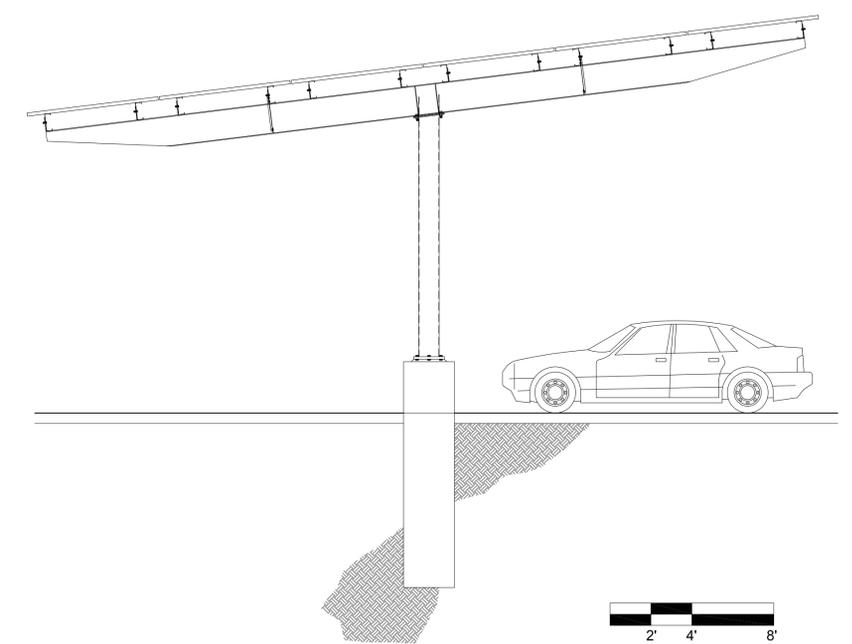

Canopy Section