


Fallbrook Work Area

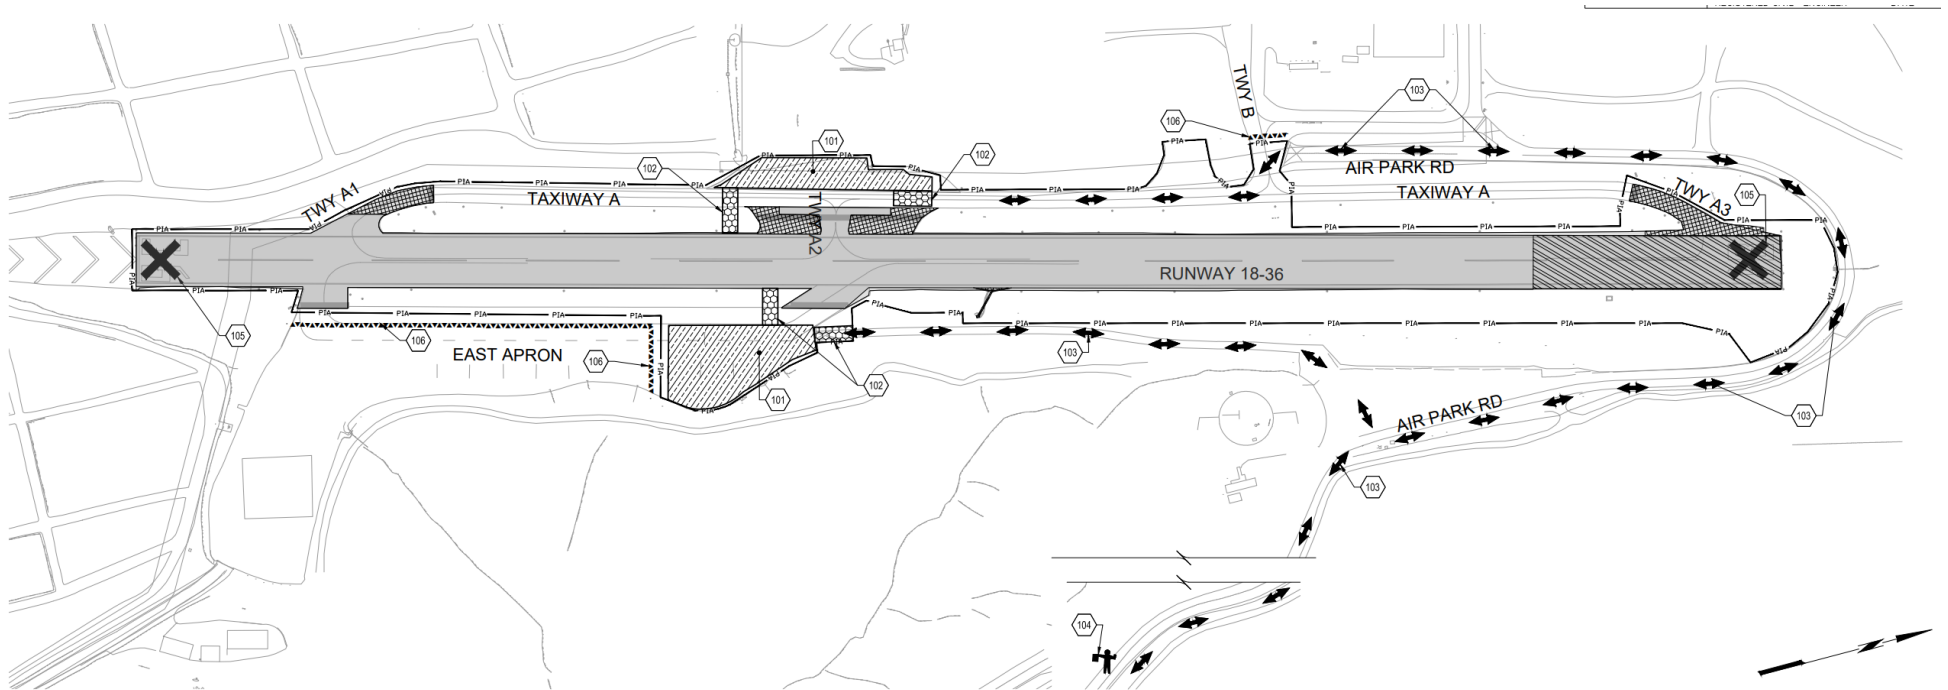

- 101 CONTRACTOR STAGING AREA
- 102 STABILIZED CONSTRUCTION ENTRANCE/EXIT PER CALTRANS STANDARD PLANS (CSP), 2023 – DETAIL T58
- 103 CONTRACTOR HAUL ROUTE
- 104 VEHICLE ACCESS GATE AND GATE GUARD
- 105 LIGHTED "X" TO BE PROVIDED BY COUNTY. CONTRACTOR TO POSITION AND MAINTAIN WITH GAS PER DETAIL A2, SHEET 6
- 106 LOW PROFILE BARRICADE PER DETAIL A1, SHEET 6



PROPOSED ASPHALT PAVEMENT SECTION




PROPOSED MILL AND OVERLAY SECTION



PROPOSED CRACK SEAL AND SEAL COAT

Typical Pavement Rehabilitation Section

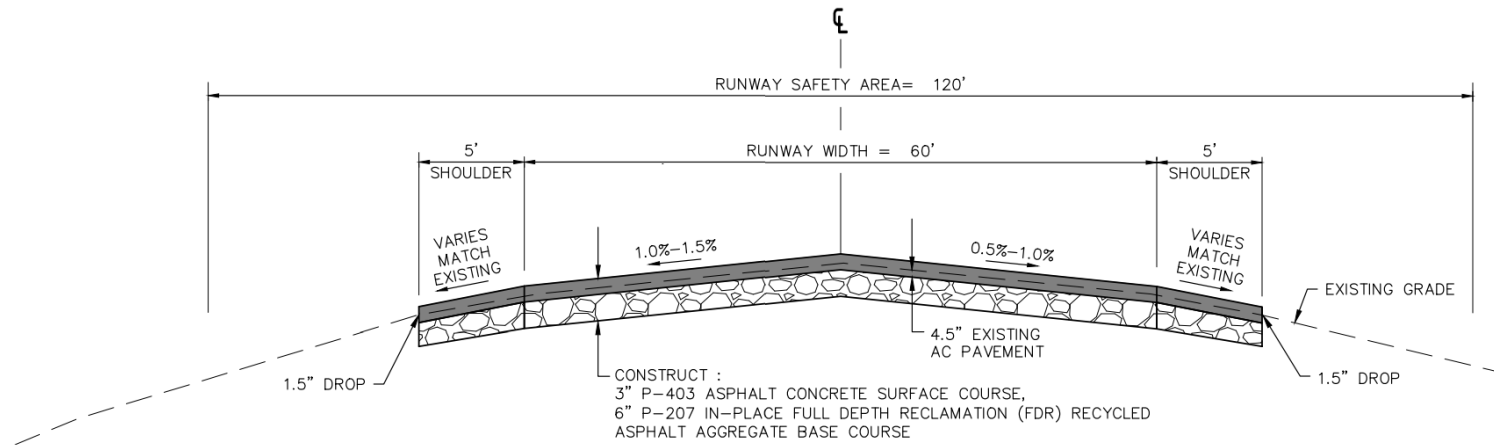

Typical Mill and Overlay Section

