



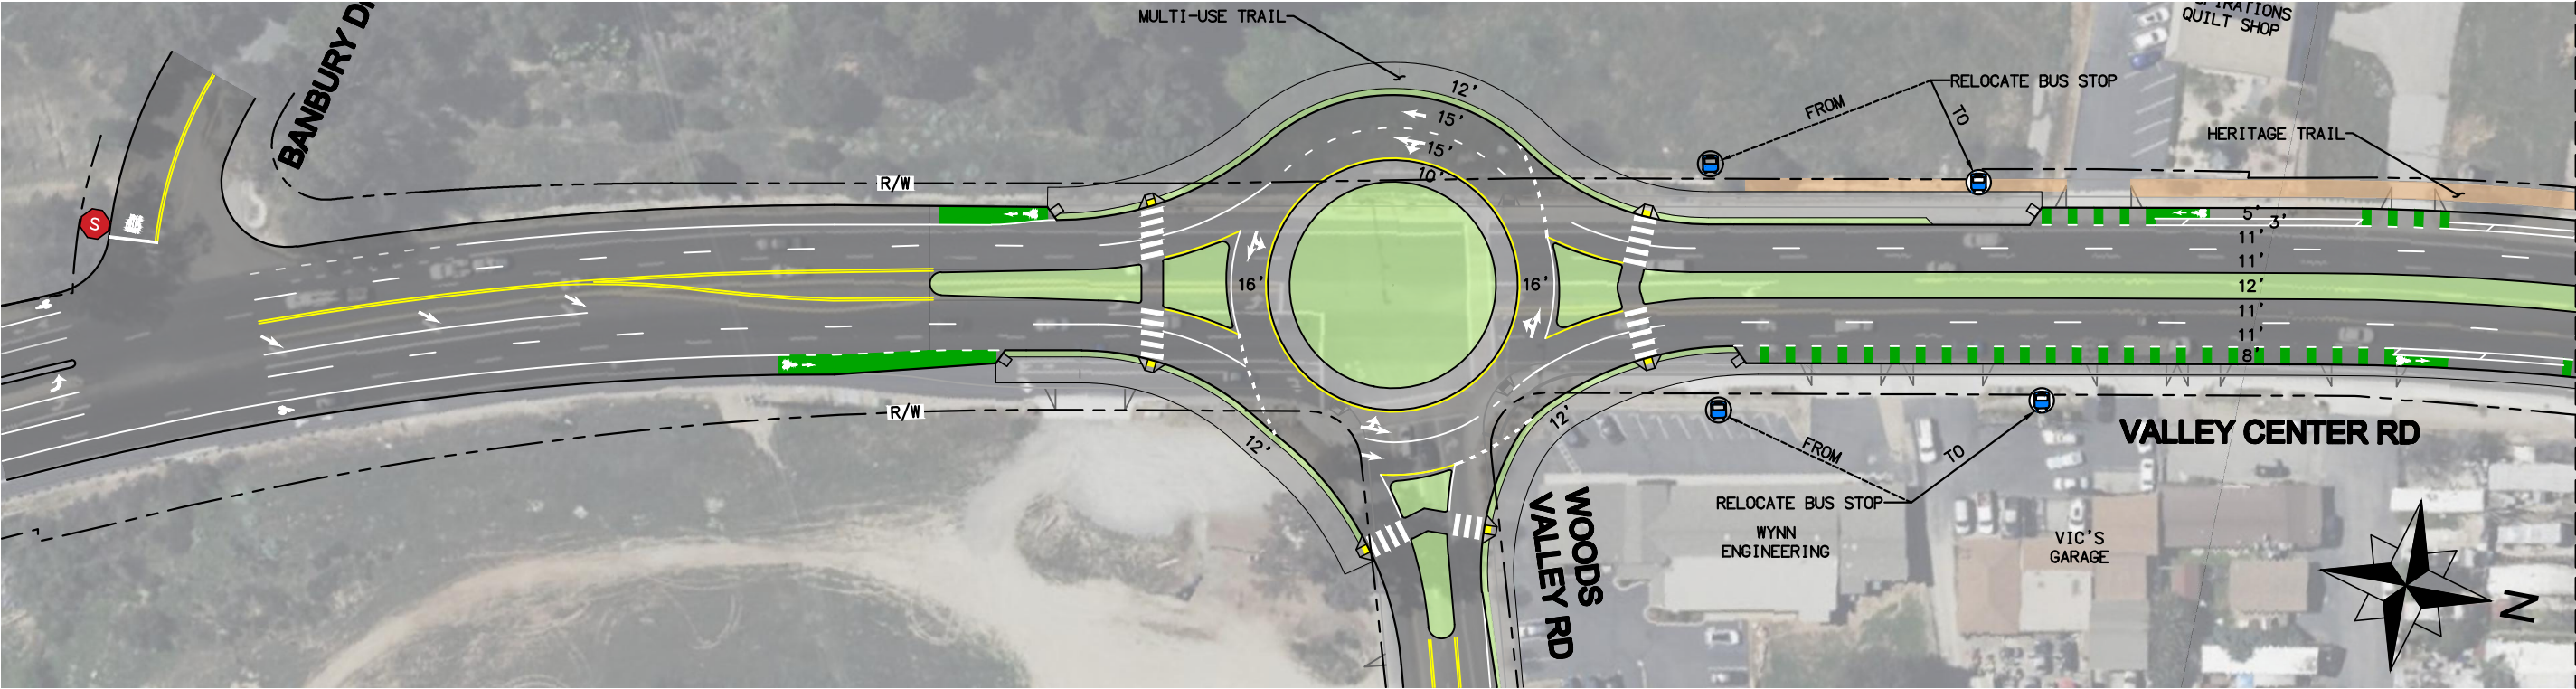


MATCHLINE BELOW LEFT


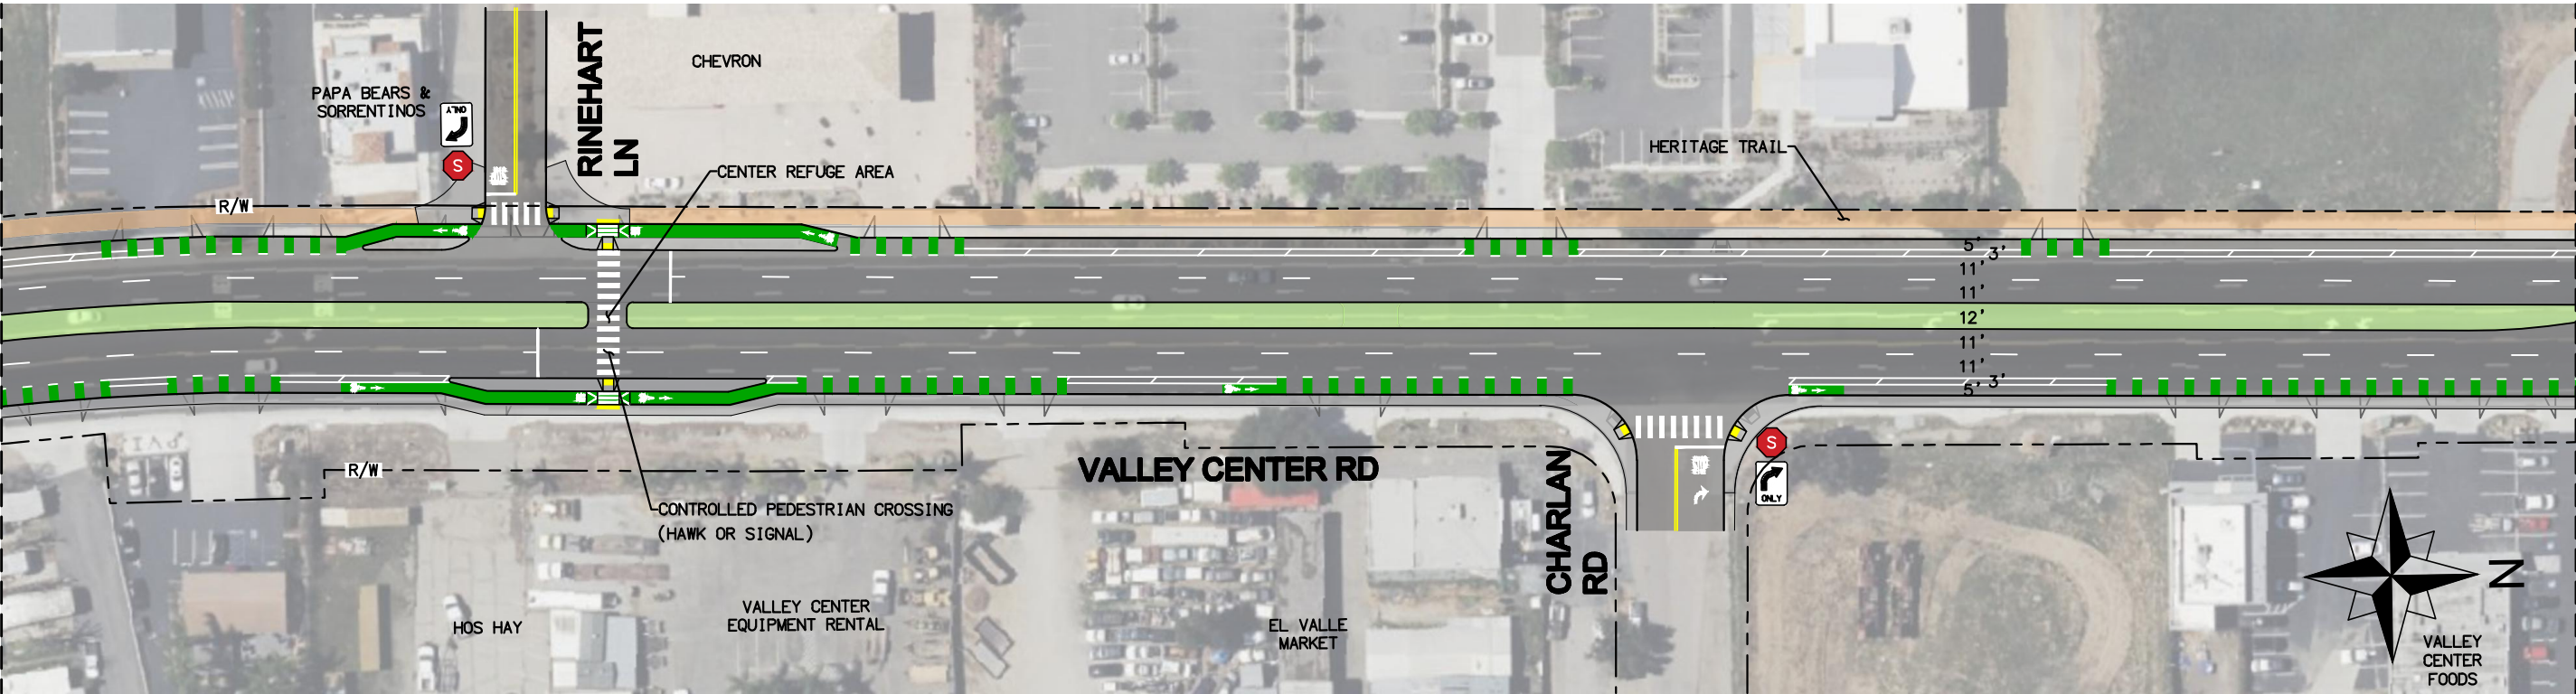


MATCHLINE SHEET 2

LEGEND


- | | | | | | | | |
|--|---------------------------|--|-------------------------|--|----------------------|--|----------------------|
| | SIDEWALK | | CURB | | CROSSWALK | | BUS STOP |
| | LANDSCAPING | | BIKE LANE LINE | | TRAFFIC SIGNAL | | CURB RAMP |
| | HERITAGE TRAIL | | ROAD STRIPE | | STOP SIGN | | RAISED BIKE CROSSING |
| | BIKE LANE TRANSITION AREA | | BUFFER WITH DELINEATORS | | RIGHT TURN ONLY SIGN | | EXISTING DRIVEWAY |
| | BIKE LANE CONFLICT AREA | | RIGHT-OF-WAY | | | | BIKE RAMP TRANSITION |

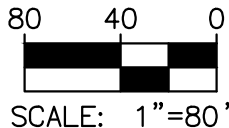

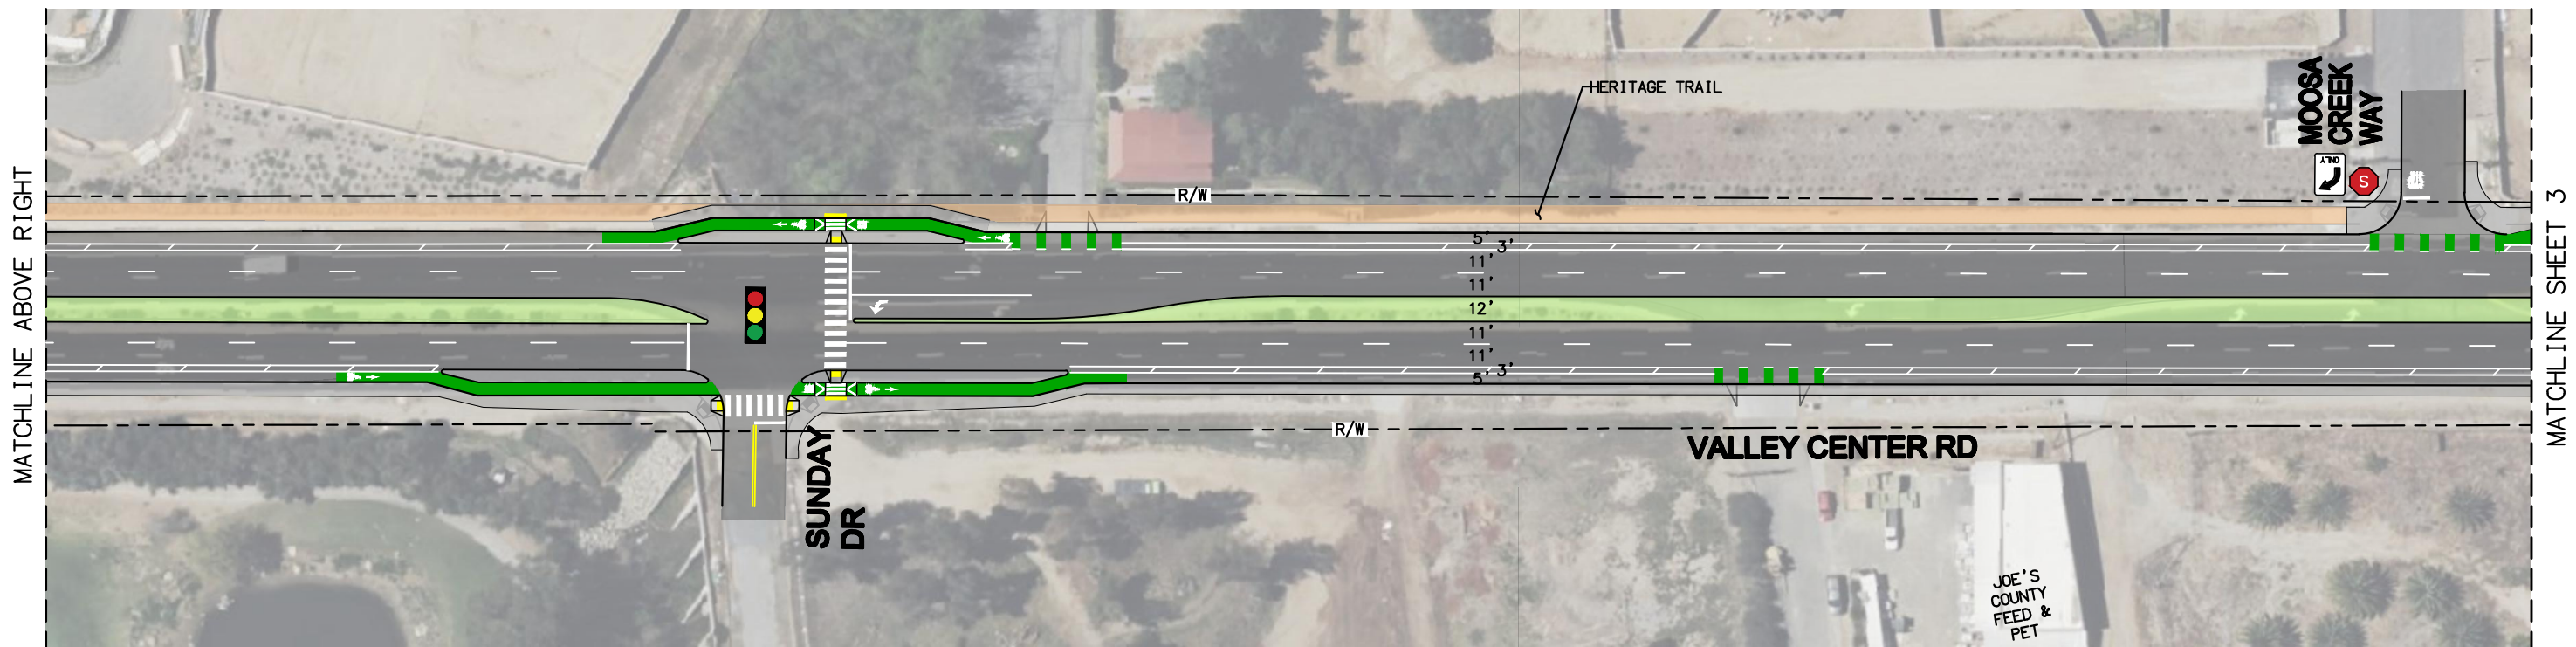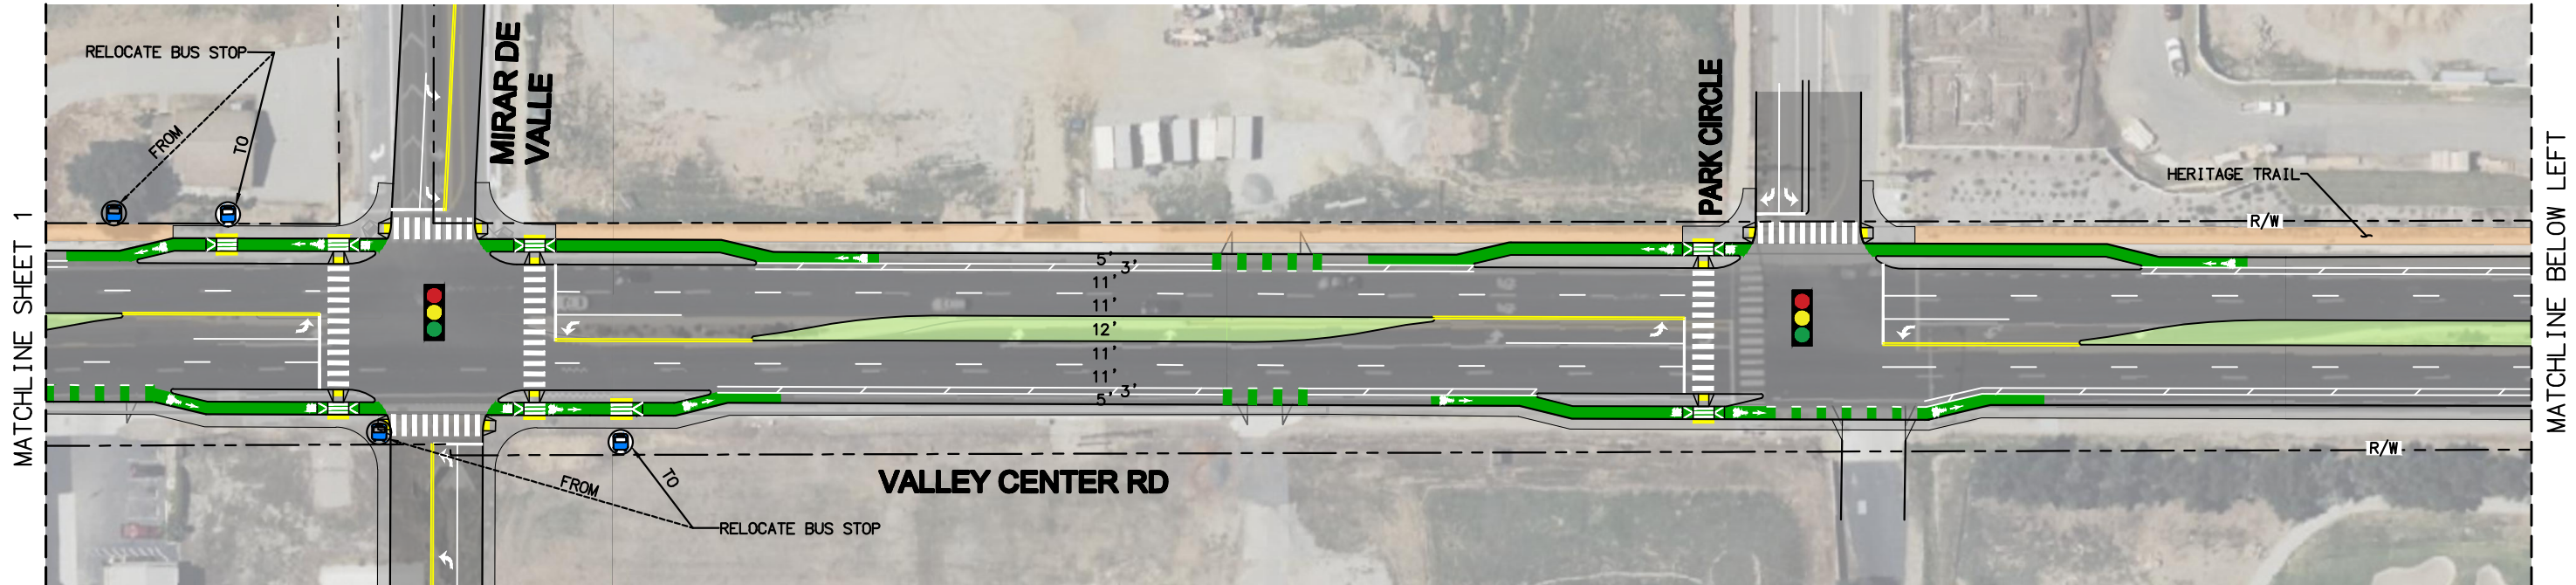

LEGEND



- | | | | | | | | |
|--|---------------------------|--|-------------------------|--|----------------------|--|----------------------|
| | SIDEWALK | | CURB | | CROSSWALK | | BUS STOP |
| | LANDSCAPING | | BIKE LANE LINE | | TRAFFIC SIGNAL | | CURB RAMP |
| | HERITAGE TRAIL | | ROAD STRIPE | | STOP SIGN | | RAISED BIKE CROSSING |
| | BIKE LANE TRANSITION AREA | | BUFFER WITH DELINEATORS | | RIGHT TURN ONLY SIGN | | EXISTING DRIVEWAY |
| | BIKE LANE CONFLICT AREA | | RIGHT-OF-WAY | | BIKE RAMP TRANSITION | | |

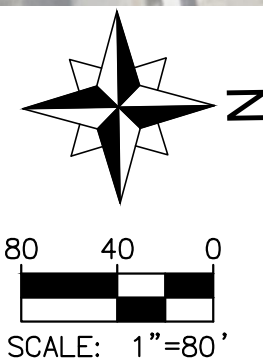

Michael Baker
INTERNATIONAL


Draft Corridor Concept Plan
OPTION B
SHEET 2 OF 6


Figure 7

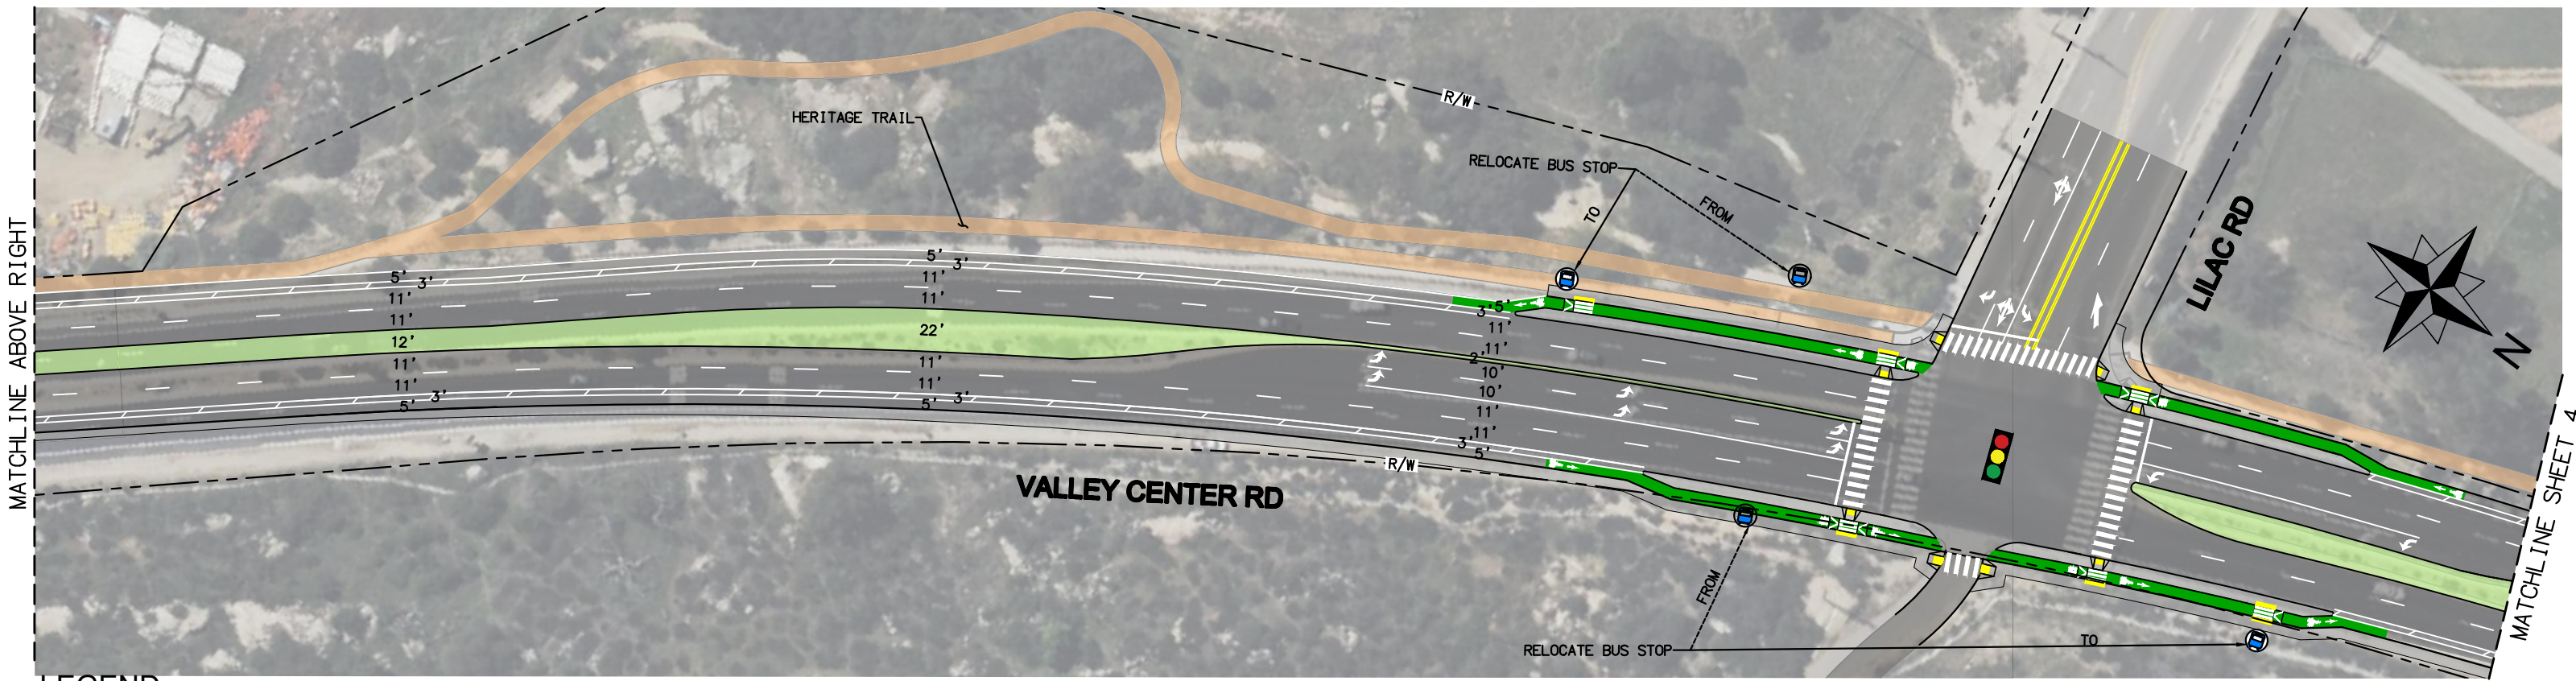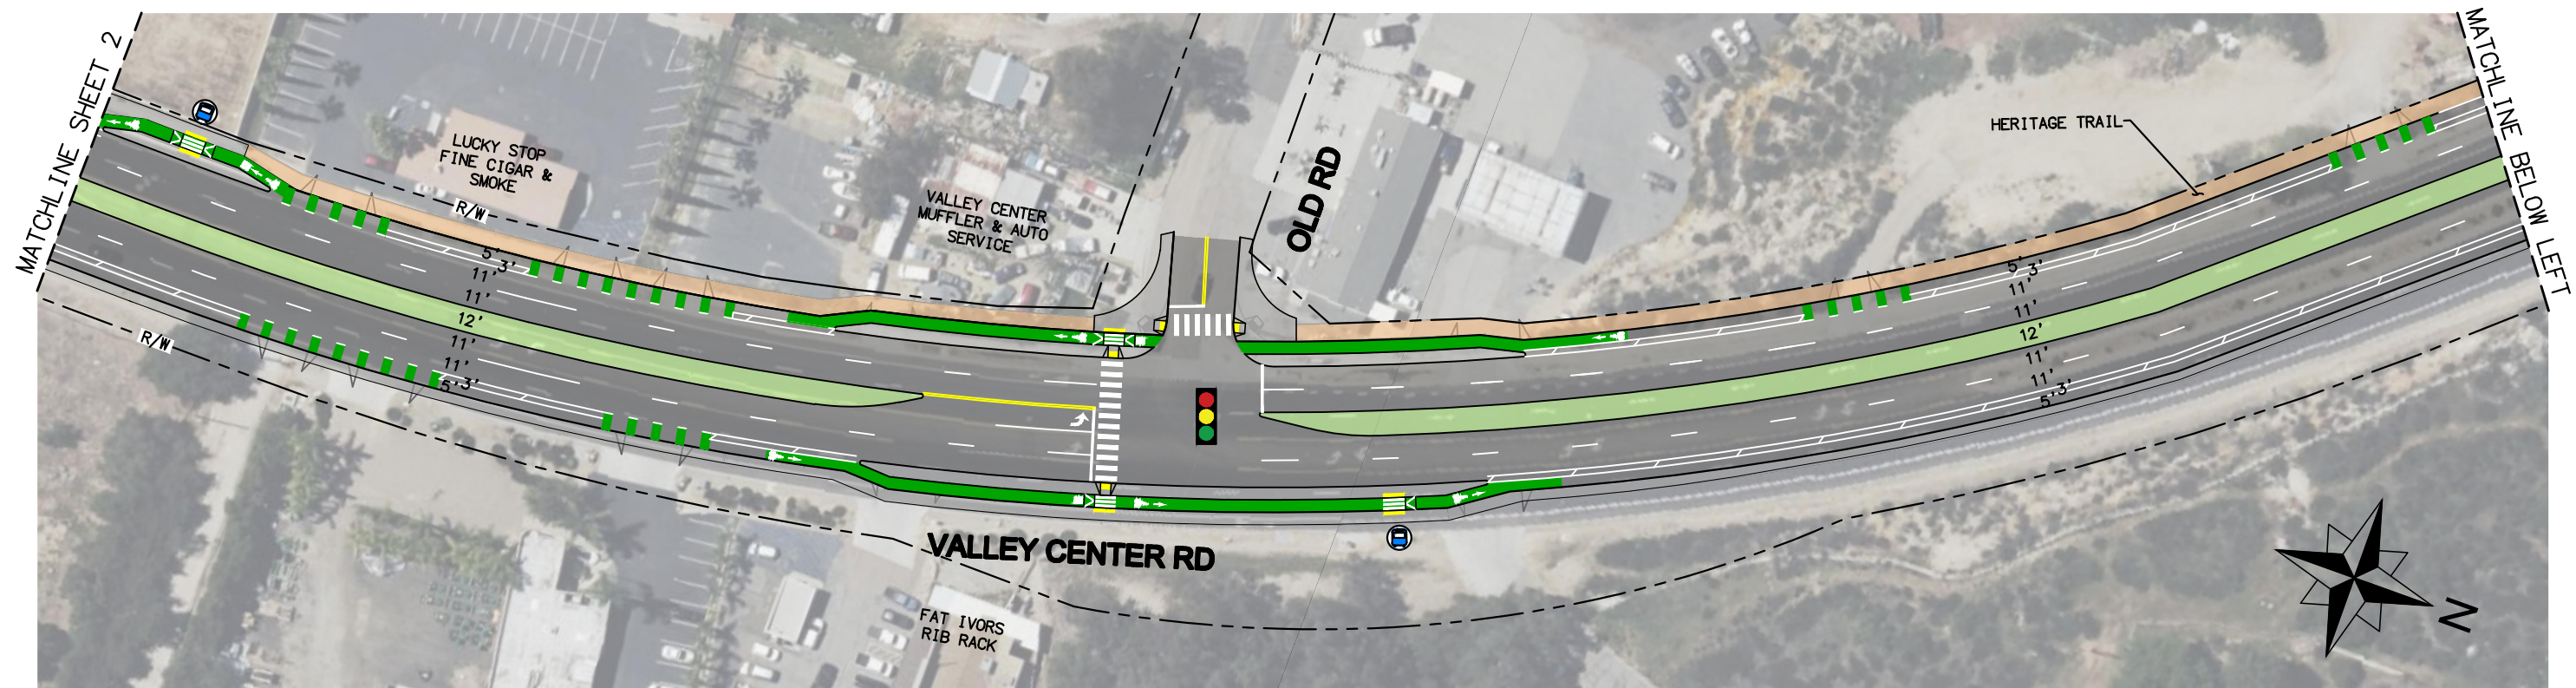

LEGEND


- | | | | | | | | |
|--|---------------------------|--|-------------------------|--|----------------------|--|----------------------|
| | SIDEWALK | | CURB | | CROSSWALK | | BUS STOP |
| | LANDSCAPING | | BIKE LANE LINE | | TRAFFIC SIGNAL | | CURB RAMP |
| | HERITAGE TRAIL | | ROAD STRIPE | | STOP SIGN | | RAISED BIKE CROSSING |
| | BIKE LANE TRANSITION AREA | | BUFFER WITH DELINEATORS | | RIGHT TURN ONLY SIGN | | EXISTING DRIVEWAY |
| | BIKE LANE CONFLICT AREA | | RIGHT-OF-WAY | | | | BIKE RAMP TRANSITION |

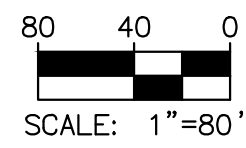

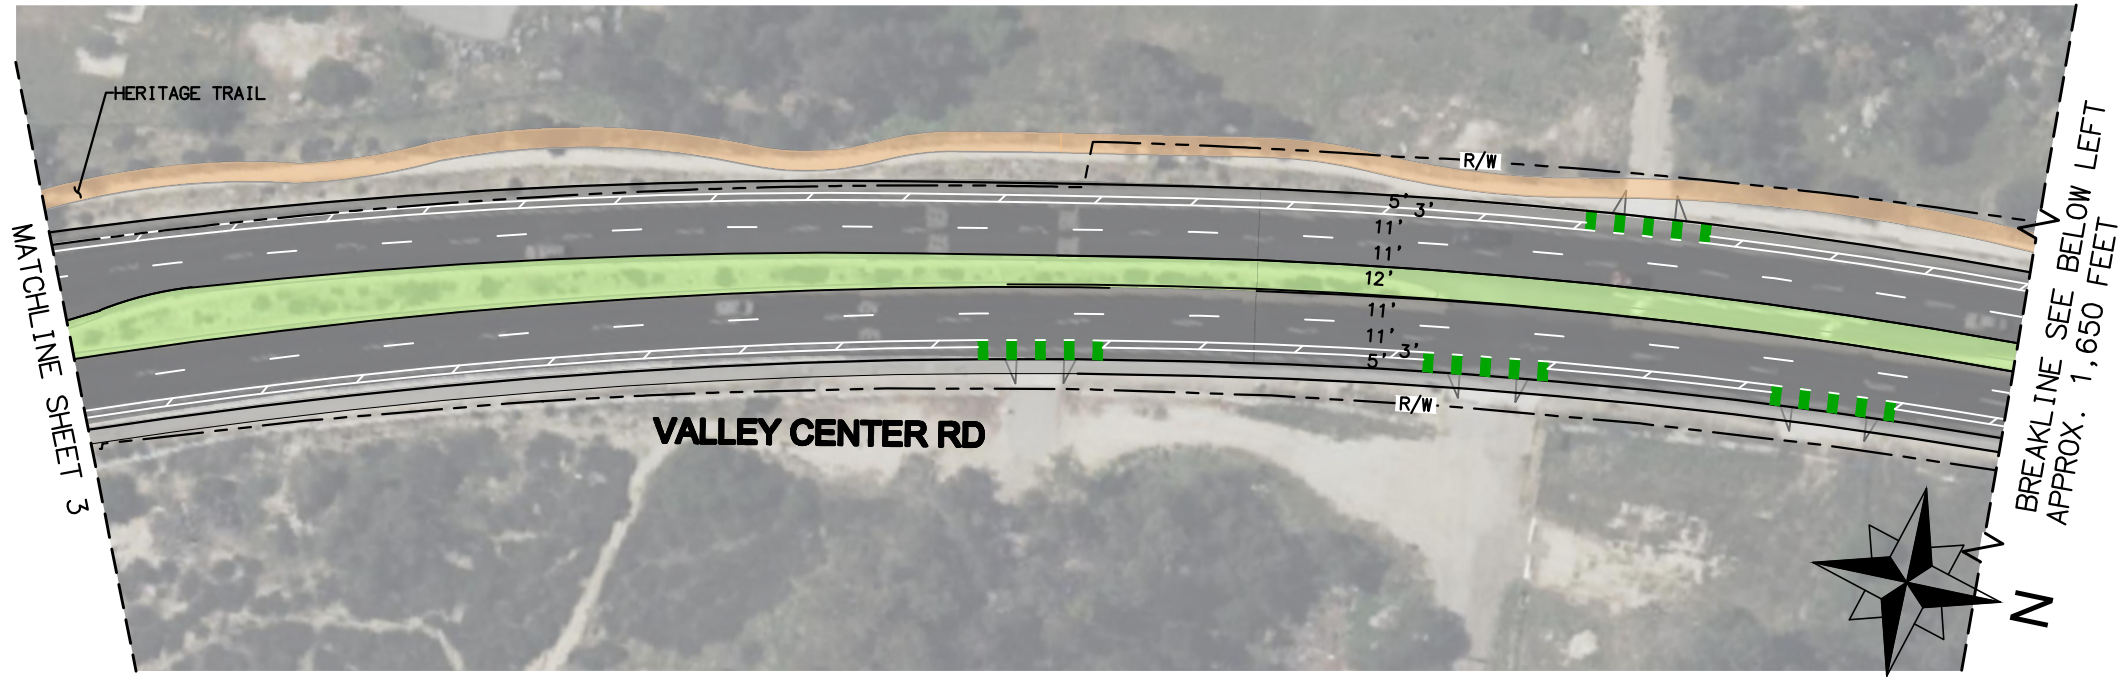

LEGEND



	SIDEWALK		CURB		CROSSWALK		BUS STOP
	LANDSCAPING		BIKE LANE LINE		TRAFFIC SIGNAL		CURB RAMP
	HERITAGE TRAIL		ROAD STRIPE		STOP SIGN		RAISED BIKE CROSSING
	BIKE LANE TRANSITION AREA		BUFFER WITH DELINEATORS		RIGHT TURN ONLY SIGN		EXISTING DRIVEWAY
	BIKE LANE CONFLICT AREA		RIGHT-OF-WAY				BIKE RAMP TRANSITION

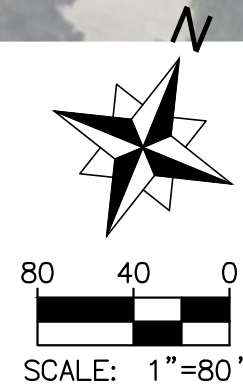

Michael Baker
INTERNATIONAL



Draft Corridor Concept Plan
OPTION B
SHEET 4 OF 6


Figure 7

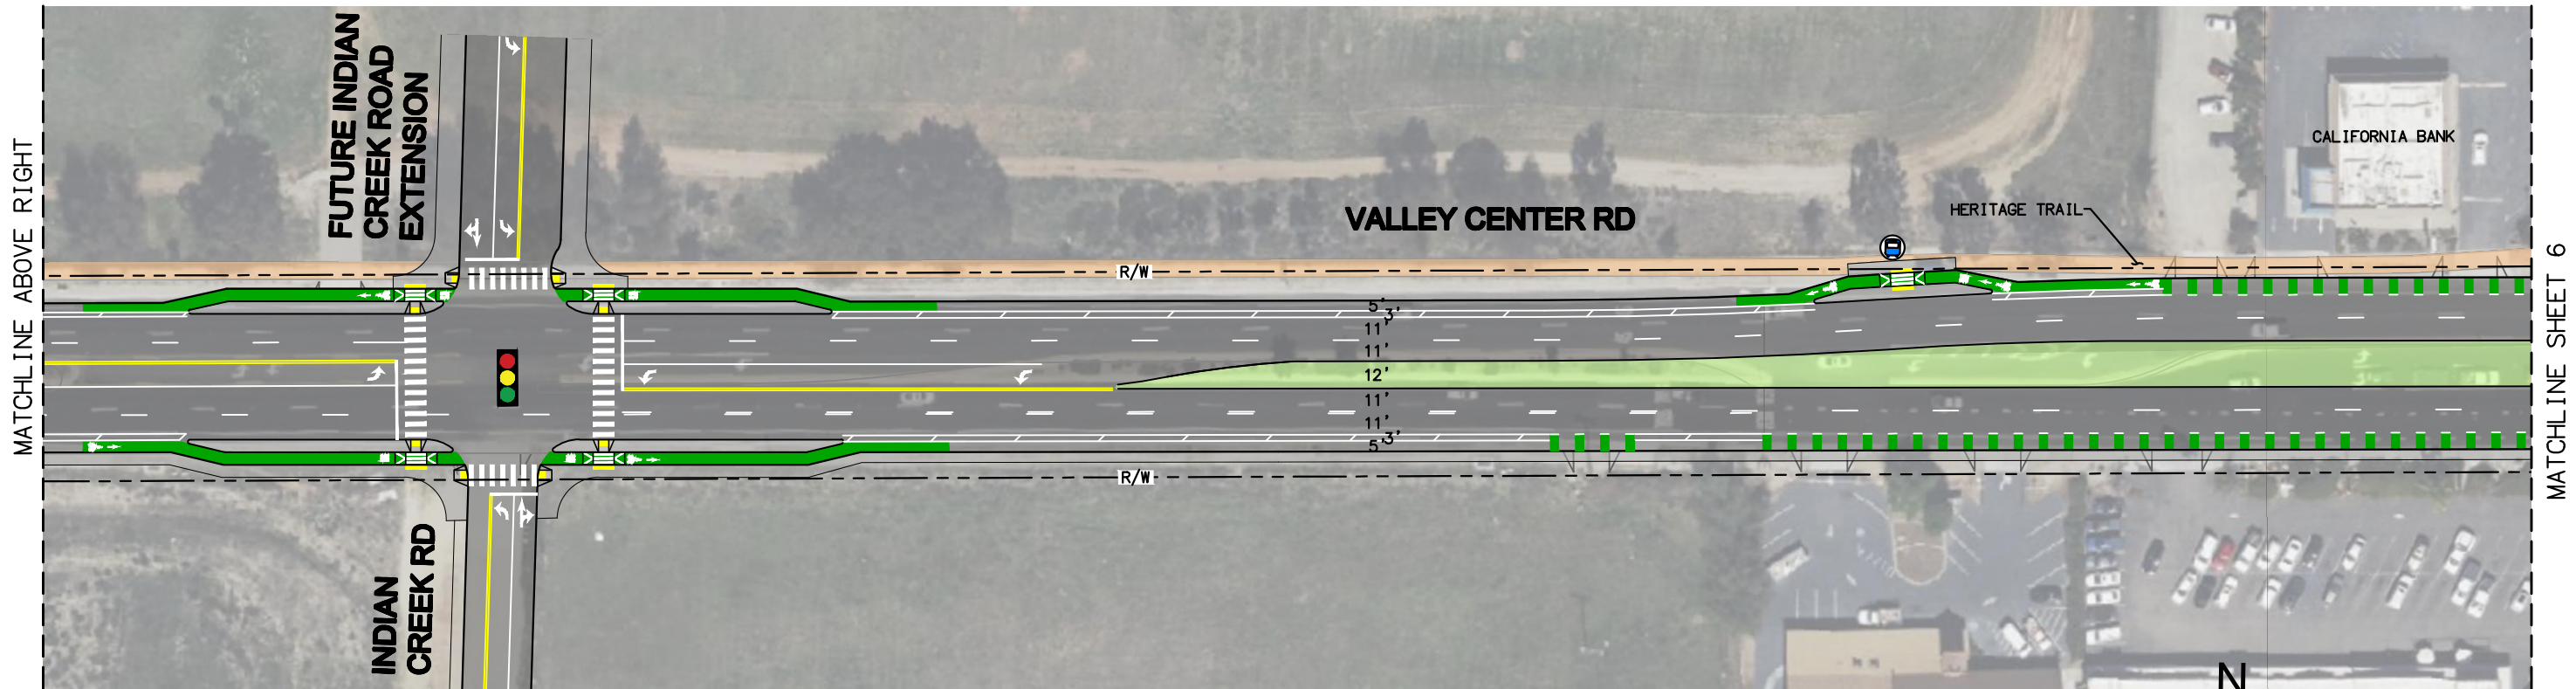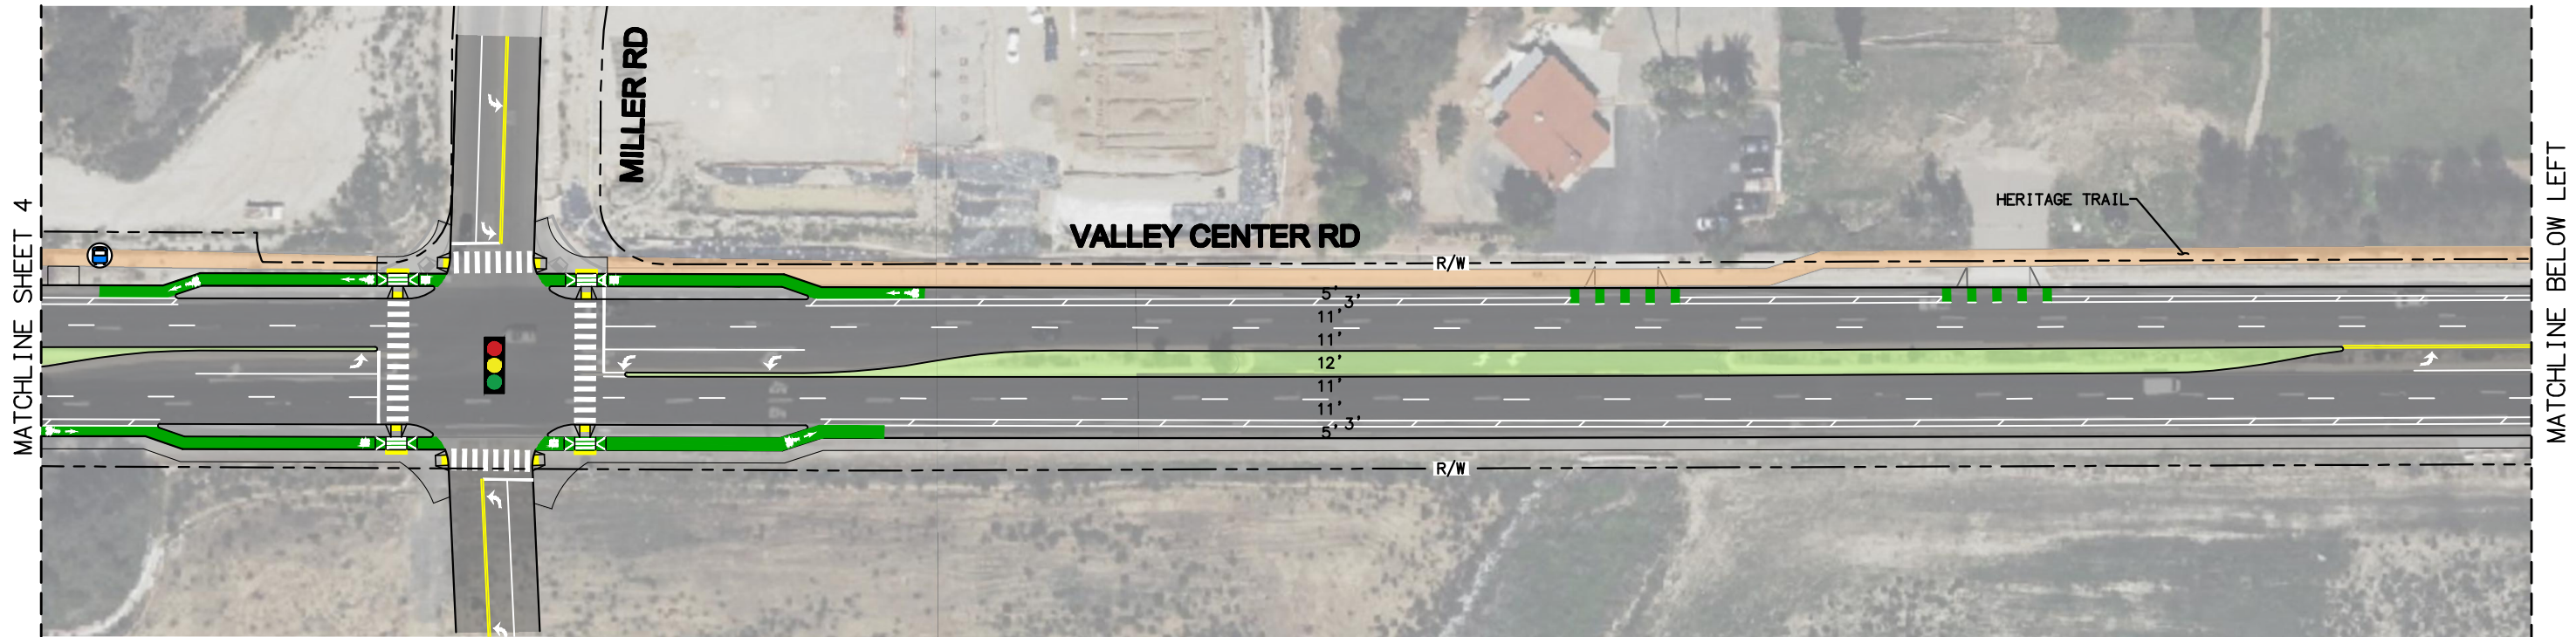

LEGEND

	SIDEWALK		CURB		CROSSWALK		BUS STOP
	LANDSCAPING		BIKE LANE LINE		TRAFFIC SIGNAL		CURB RAMP
	HERITAGE TRAIL		ROAD STRIPE		STOP SIGN		RAISED BIKE CROSSING
	BIKE LANE TRANSITION AREA		BUFFER WITH DELINEATORS		RIGHT TURN ONLY SIGN		EXISTING DRIVEWAY
	BIKE LANE CONFLICT AREA		RIGHT-OF-WAY				BIKE RAMP TRANSITION

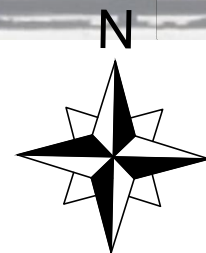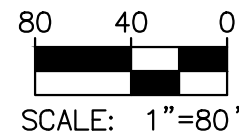

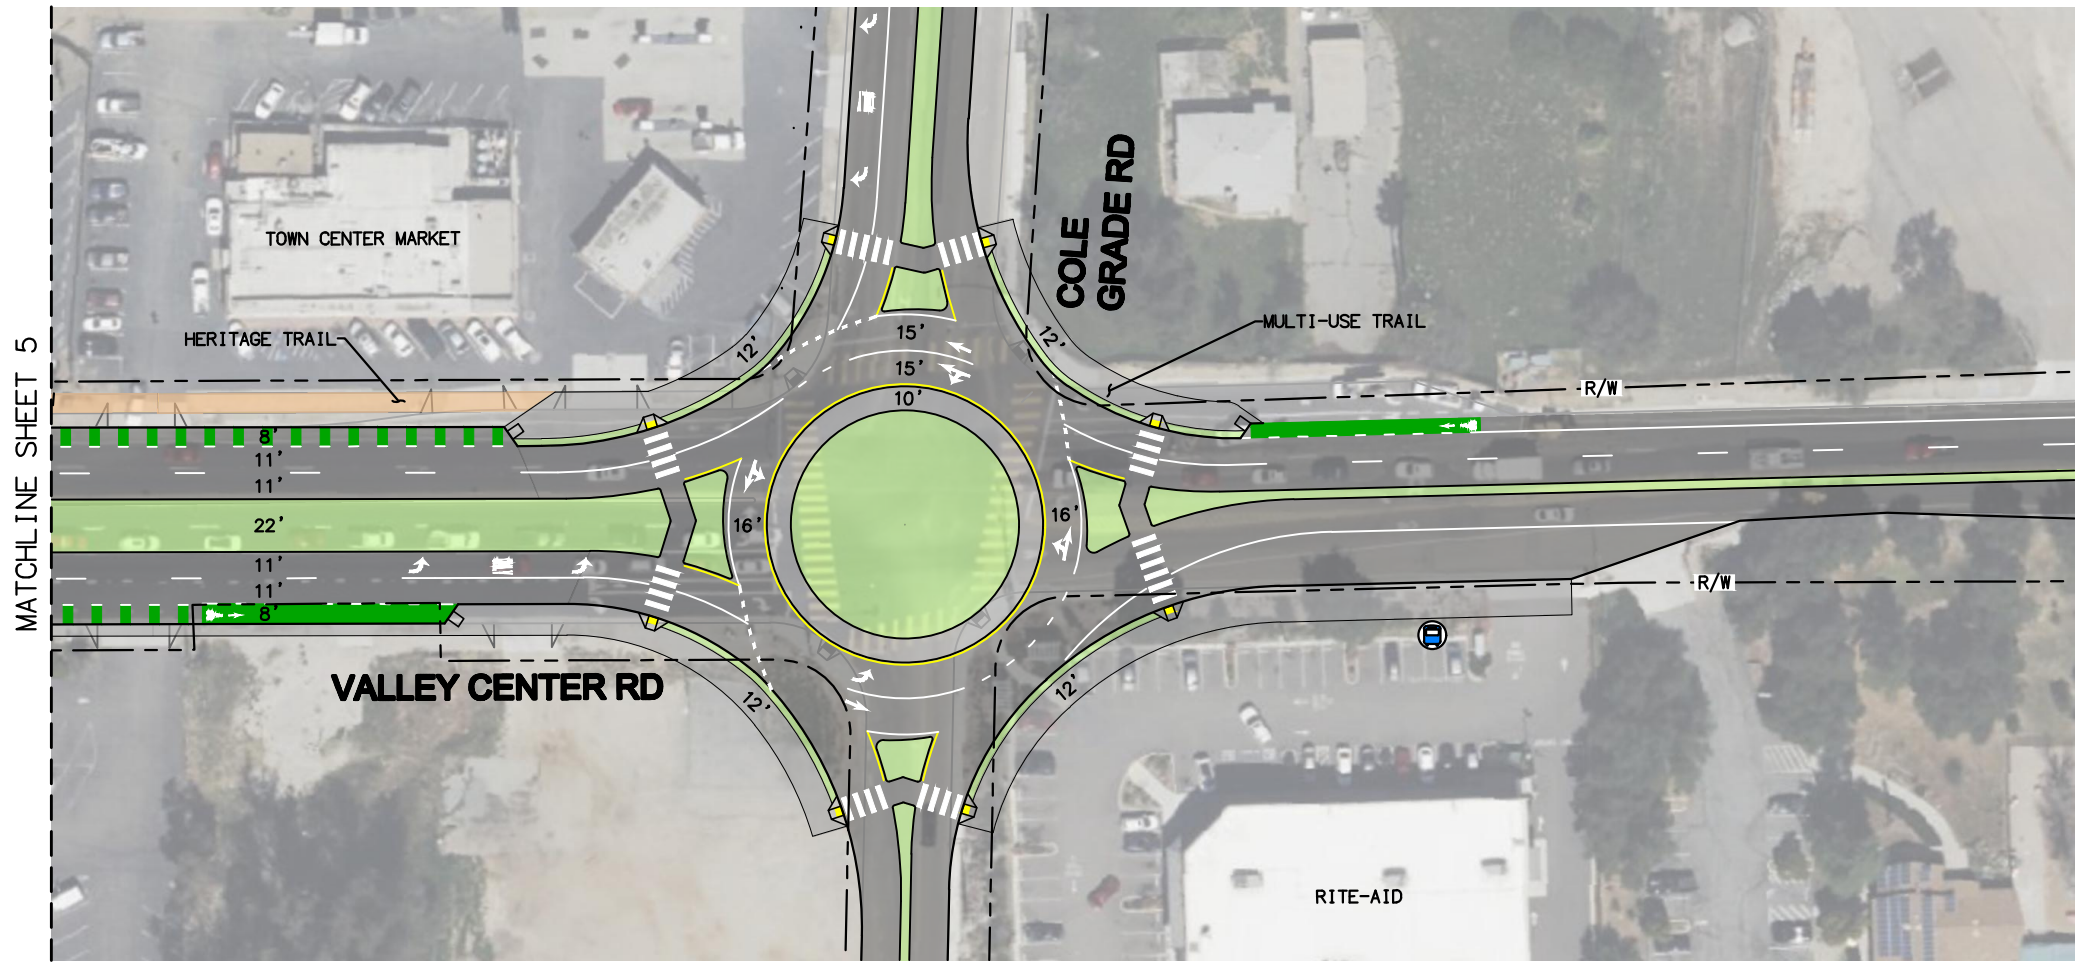

LEGEND

	SIDEWALK		CURB		CROSSWALK		BUS STOP
	LANDSCAPING		BIKE LANE LINE		TRAFFIC SIGNAL		CURB RAMP
	HERITAGE TRAIL		ROAD STRIPE		STOP SIGN		RAISED BIKE CROSSING
	BIKE LANE TRANSITION AREA		BUFFER WITH DELINEATORS		RIGHT TURN ONLY SIGN		EXISTING DRIVEWAY
	BIKE LANE CONFLICT AREA		RIGHT-OF-WAY				BIKE RAMP TRANSITION

