

EXISTING



Dios Creek
9885 Orange Lane
Escondido, CA 92029



Proposed antennas mounted to existing
reconditioned monotree

Proposed equipment enclosure



These simulations are intended for graphical purposes only and not intended to be part of or to replace the information provided on the construction drawings

SDC PDS RCVD 01-24-13

P12-006


PROPOSED

Photosimulation of proposed telecommunications site: View from Orange Lane

EXISTING



Dios Creek
9885 Orange Lane
Escondido, CA 92029

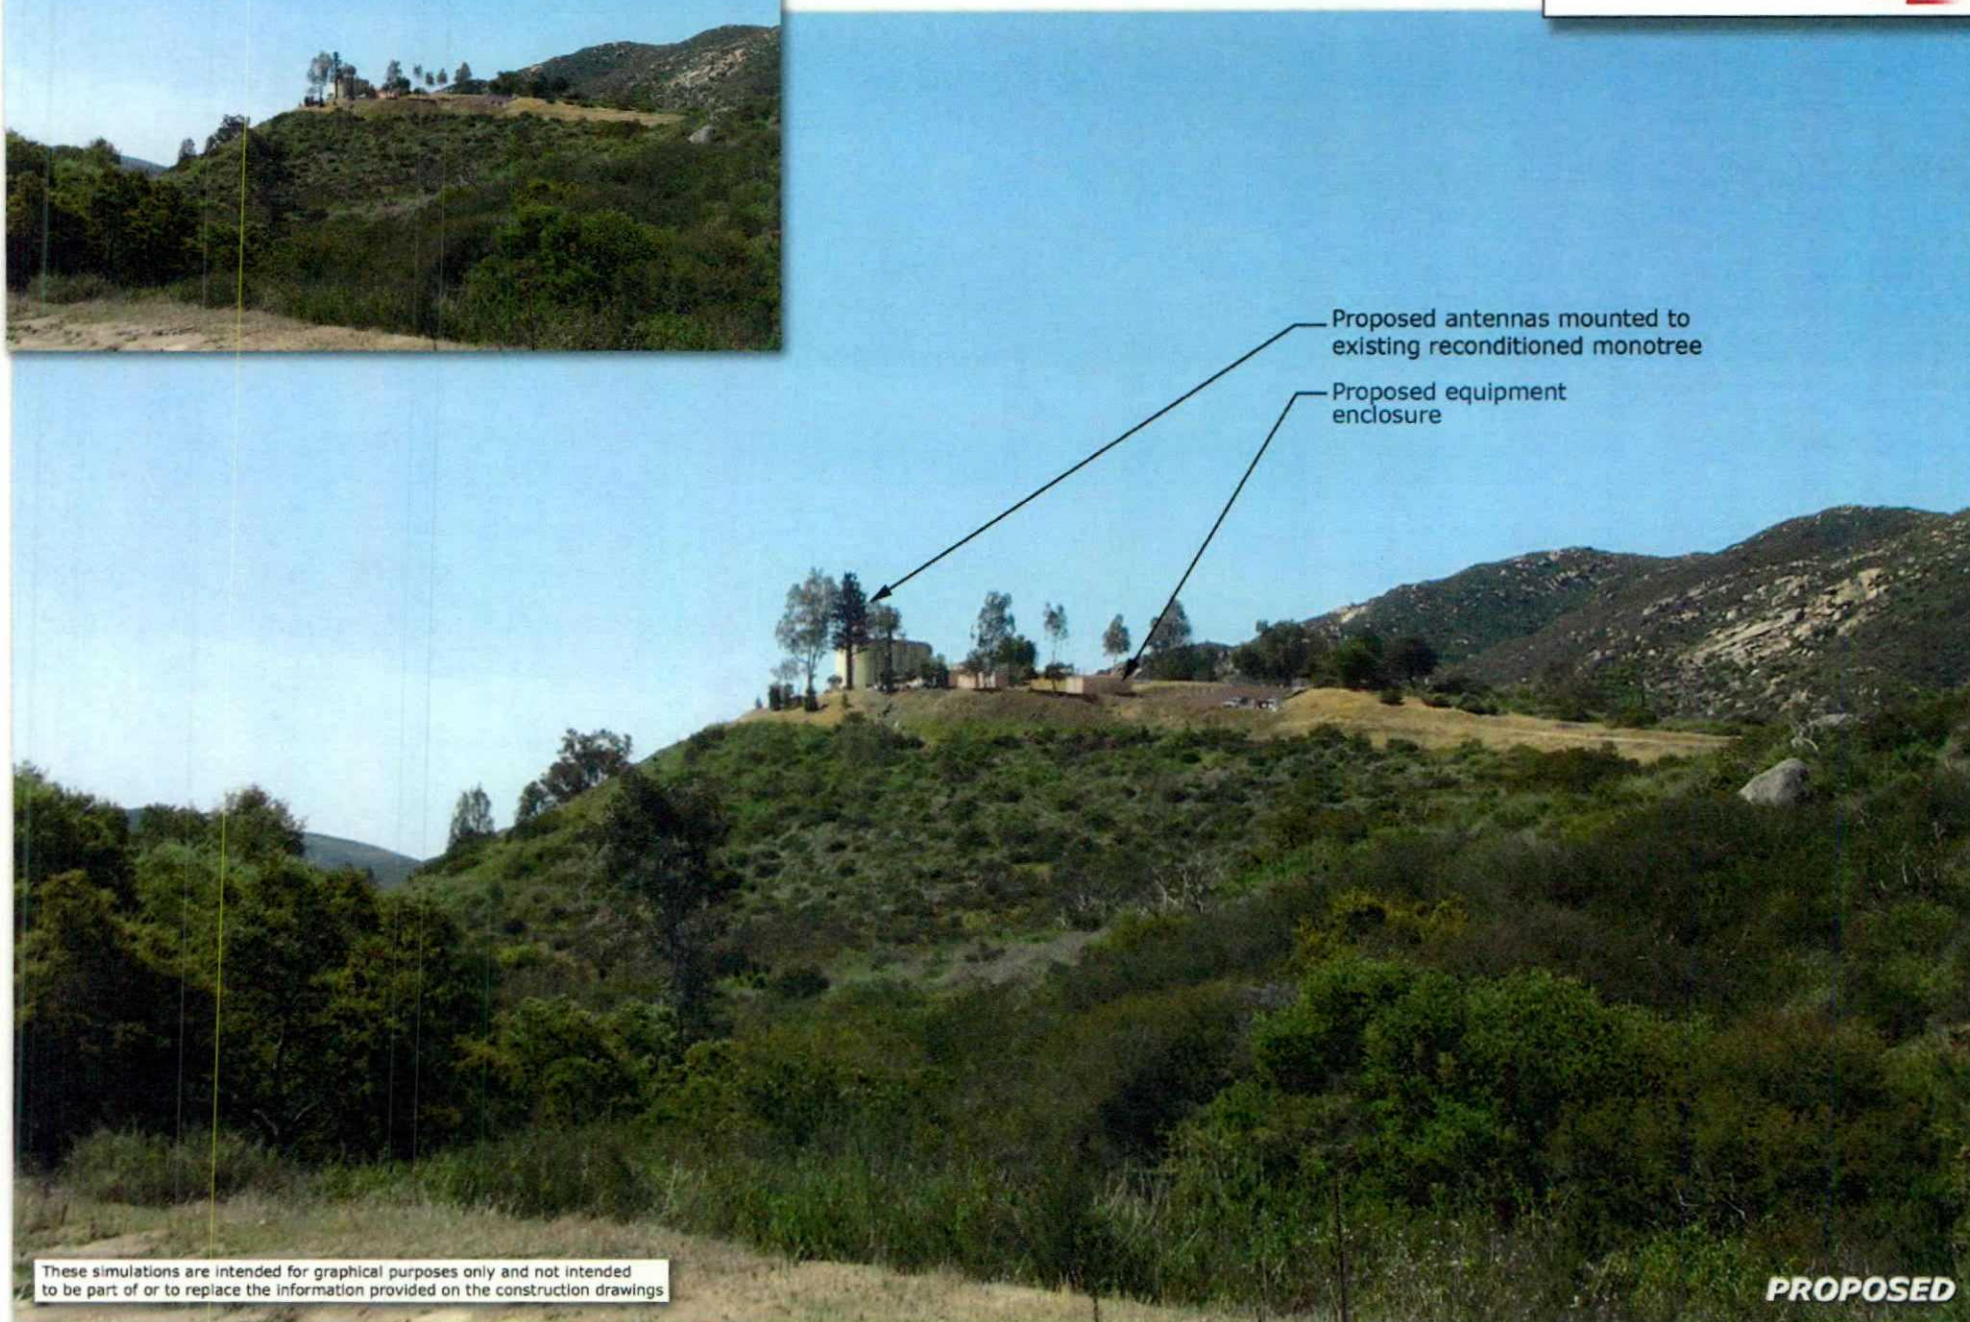

Proposed antennas mounted to
existing reconditioned monotree

Proposed equipment
enclosure

These simulations are intended for graphical purposes only and not intended
to be part of or to replace the information provided on the construction drawings

PROPOSED

Photosimulation of proposed telecommunications site: View from Lake Drive

EXISTING



Dios Creek
9885 Orange Lane
Escondido, CA 92029



Proposed antennas mounted to
existing reconditioned monotree

Proposed equipment
enclosure




These simulations are intended for graphical purposes only and not intended to be part of or to replace the information provided on the construction drawings

PROPOSED

Photosimulation of proposed telecommunications site: View from Del Dios


EXISTING

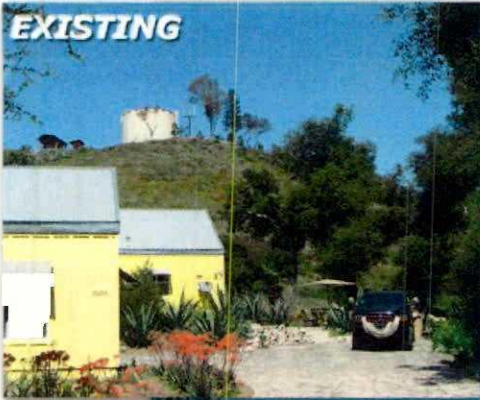

Dios Creek
9885 Orange Lane
Escondido, CA 92029



Proposed antennas mounted to
existing reconditioned monotree

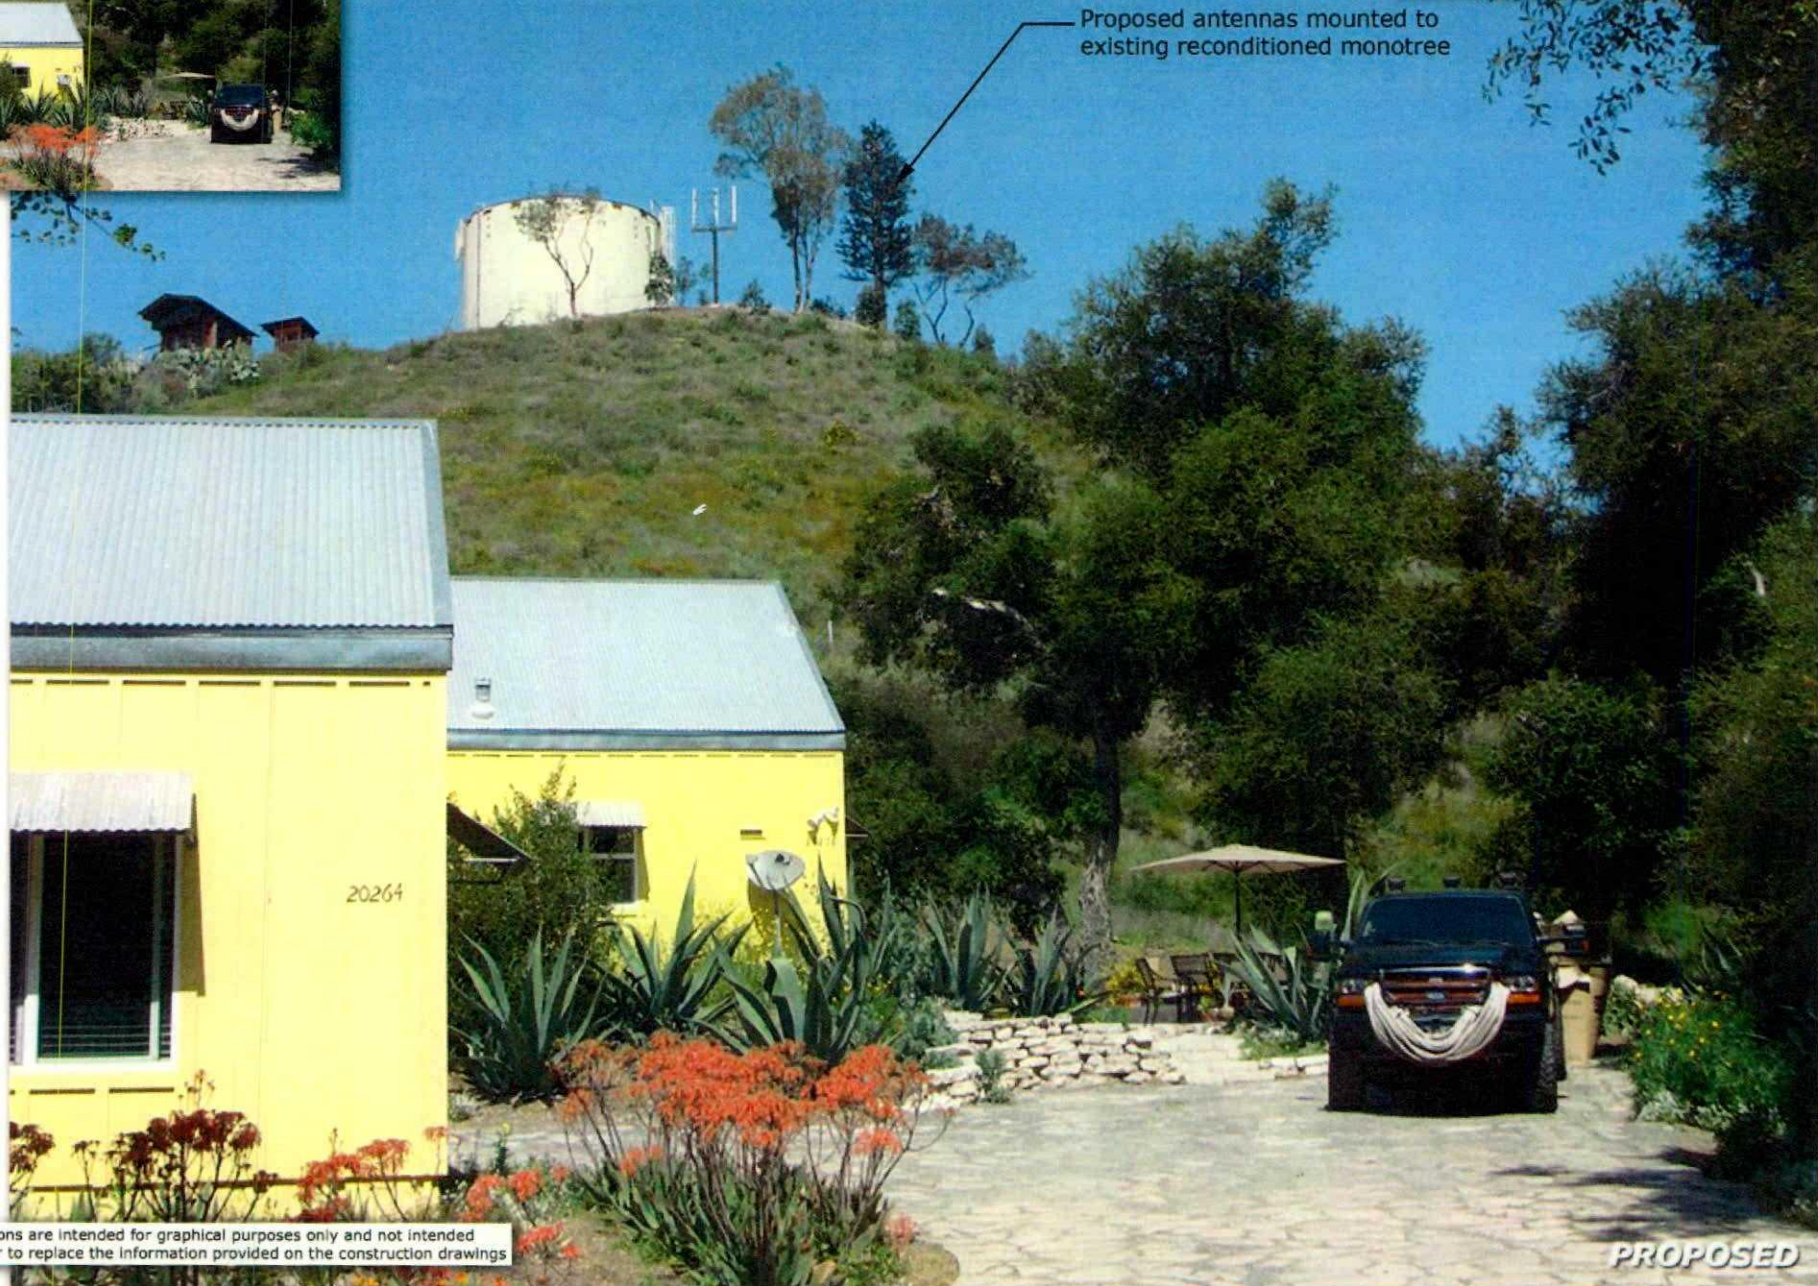

These simulations are intended for graphical purposes only and not intended to be part of or to replace the information provided on the construction drawings

PROPOSED

Photosimulation of proposed telecommunications site: View from 20264 Lake Drive