






COUNTY OF SAN DIEGO TRACT TM5187 RPL11 WALL PLAN

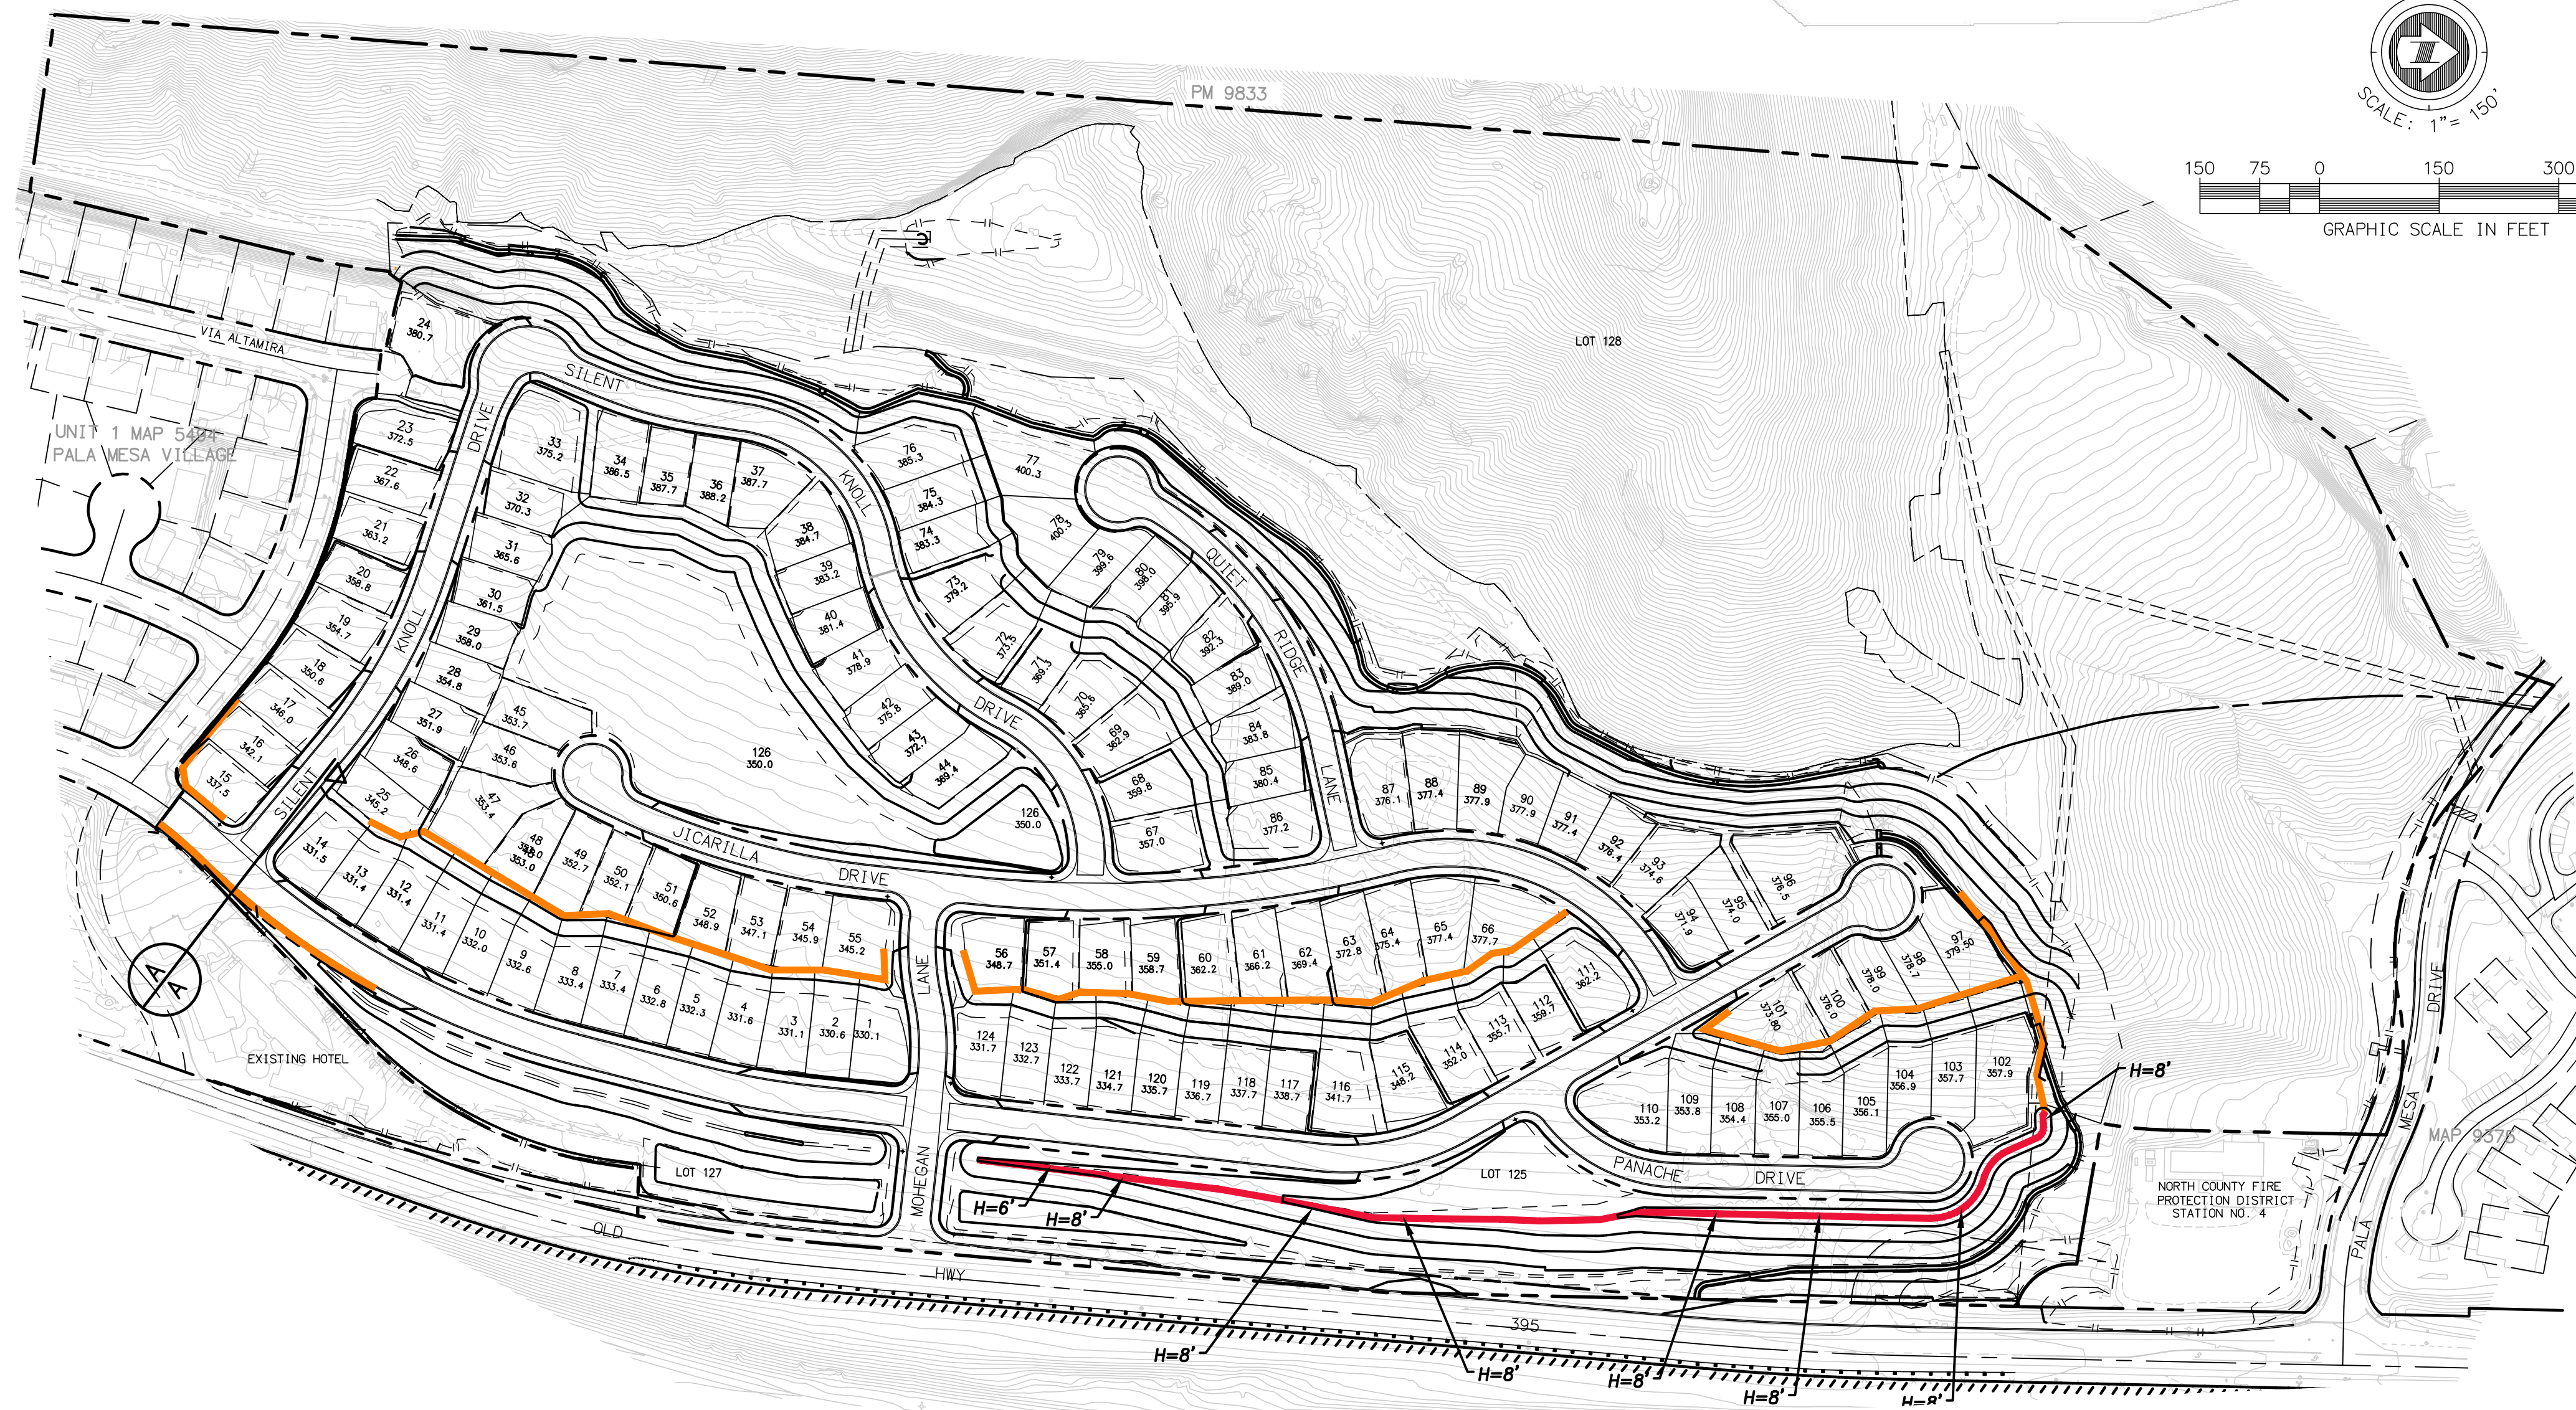

LEGEND

SUBDIVISION BND
LOT LINE
6" SOUND WALL
SOUNDWALL/BERM COMBINATION

NOTE:
PER DUDEK STUDY DATED 4/2015

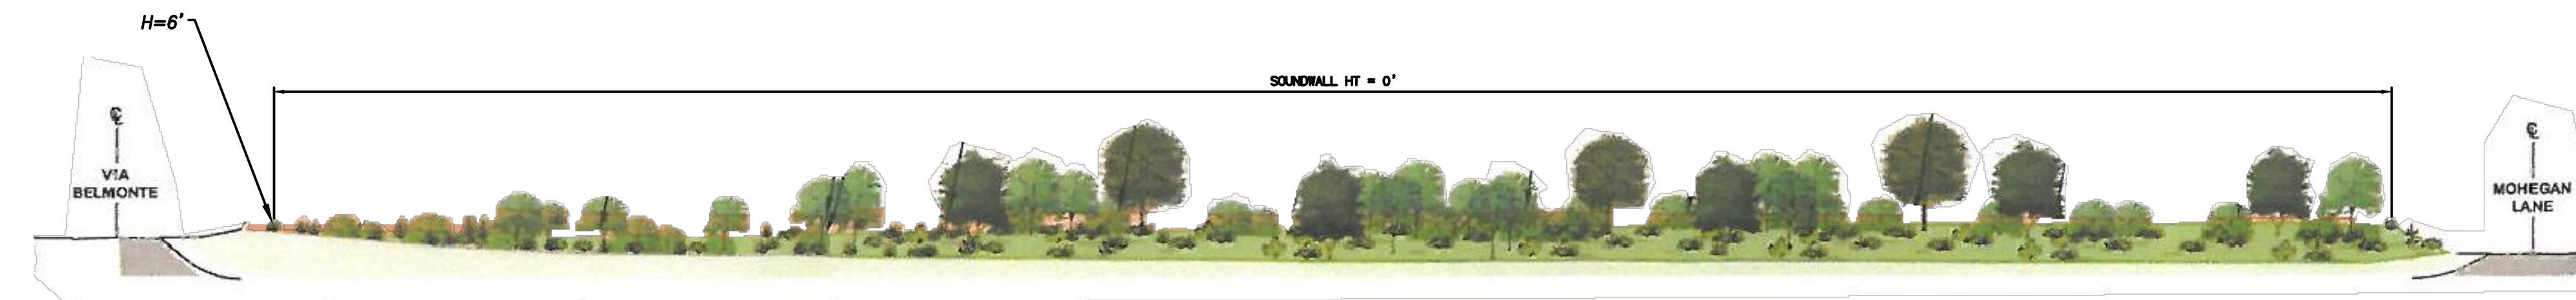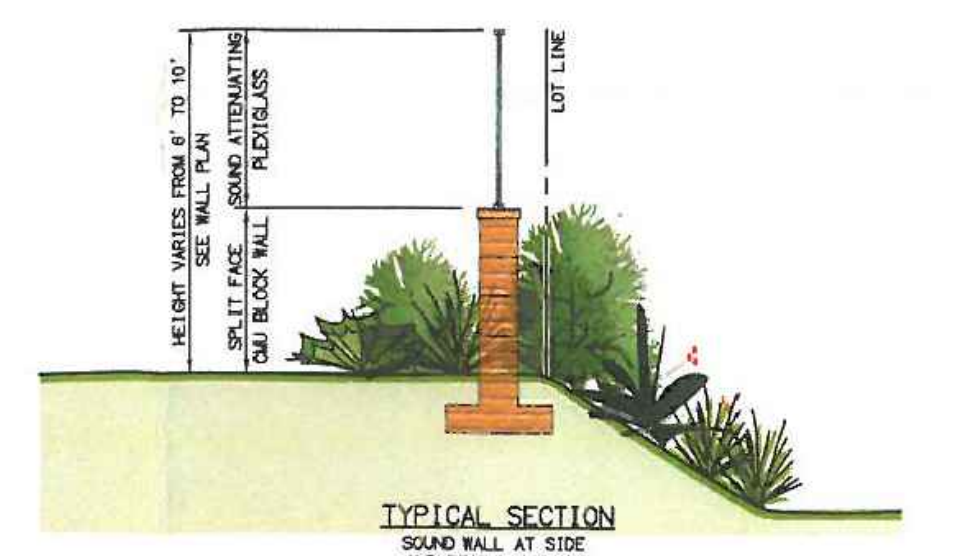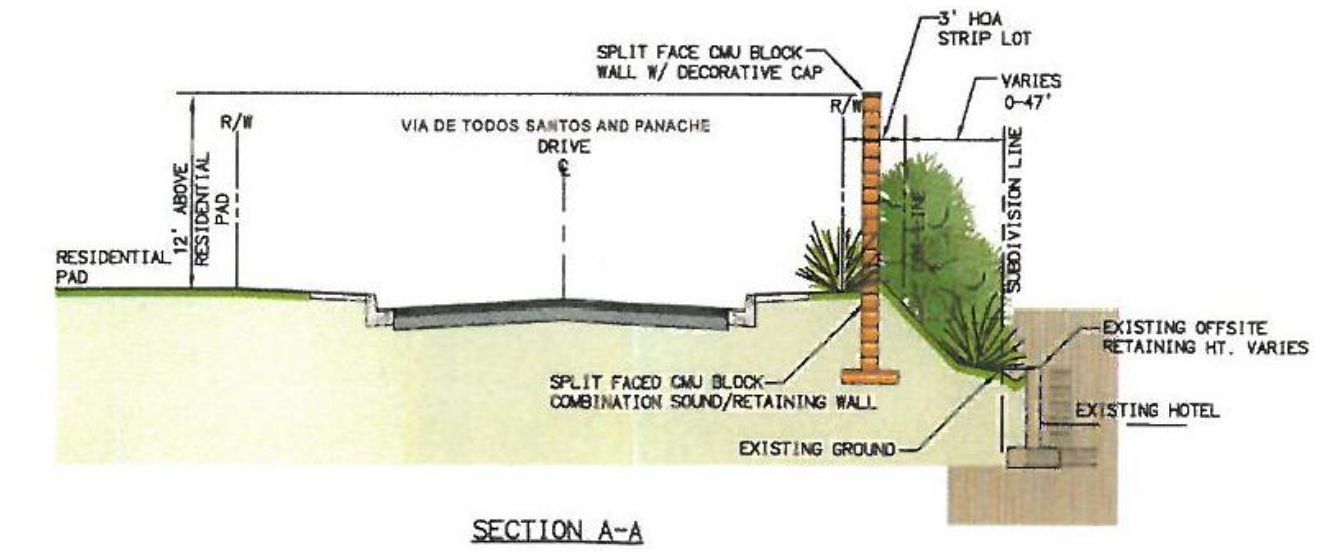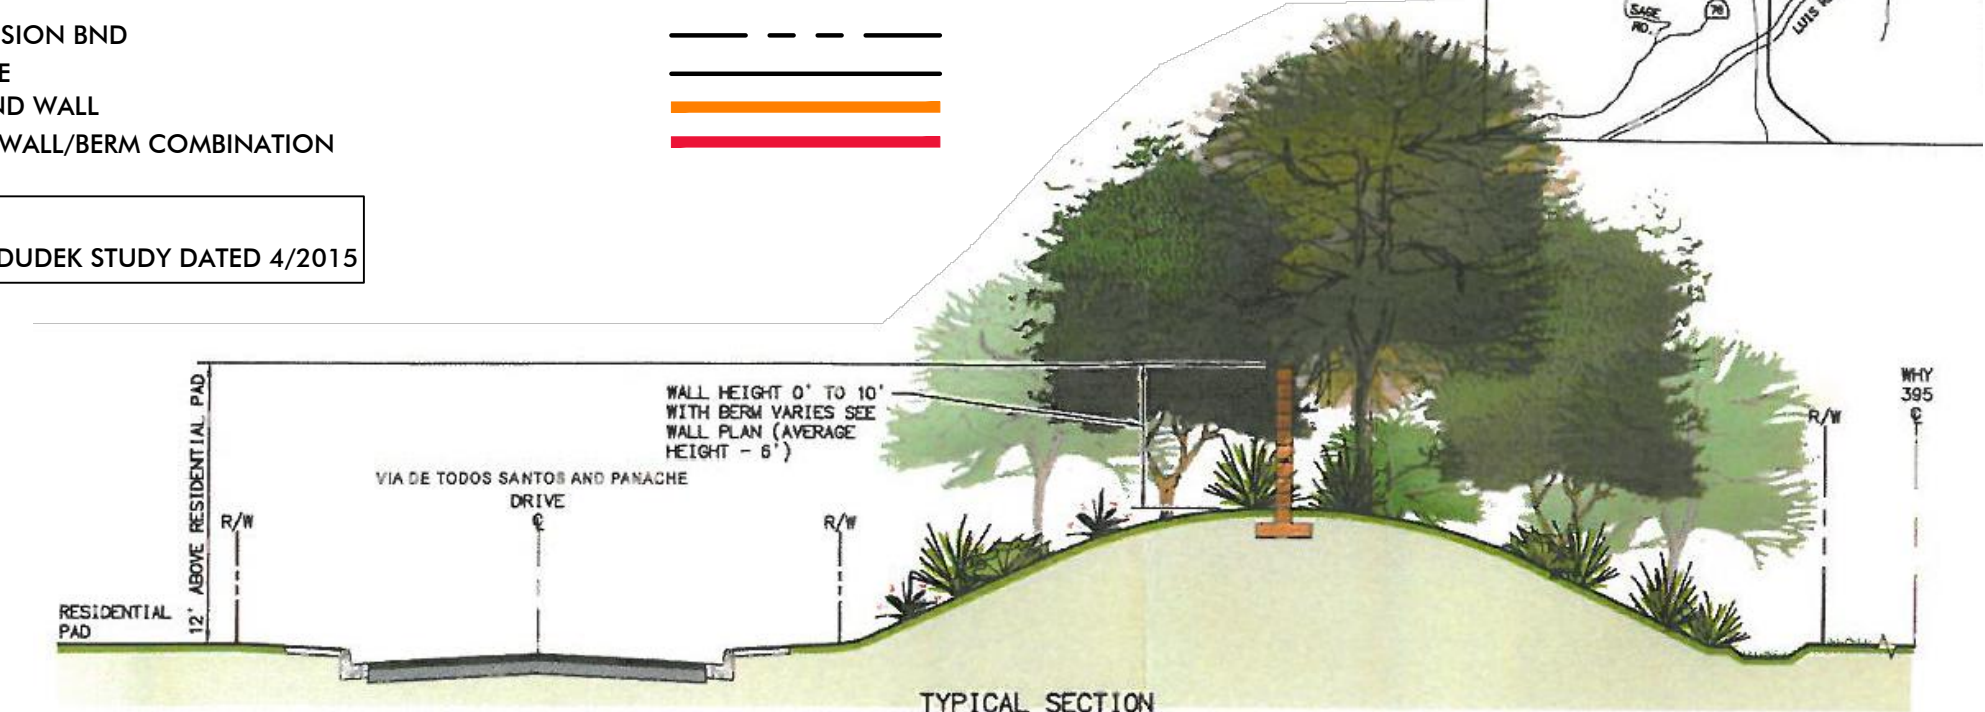

SOUND WALL / BERM ELEVATION

SCALE: HORIZ. 1" = 50'
VERT. 1" = 50'

WALL PLAN
SOUNDWALL
PALA MESA HIGHLANDS

SAN DIEGO COUNTY
PROJECT NUMBER: 02778-001-02
DATE: 04/2015
SHEET 01 OF 01

FUSCOE
ENGINEERING
6390 Greenwich Drive, Suite 170
San Diego, California 92122
tel 858.554.1500 • fax 858.597.0335
www.fuscoee.com