

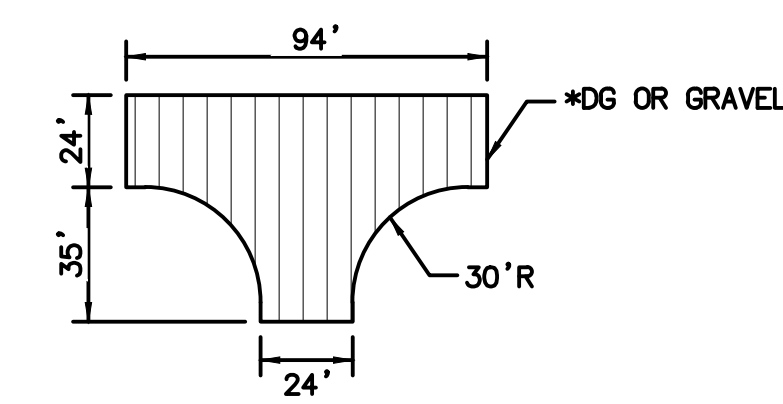
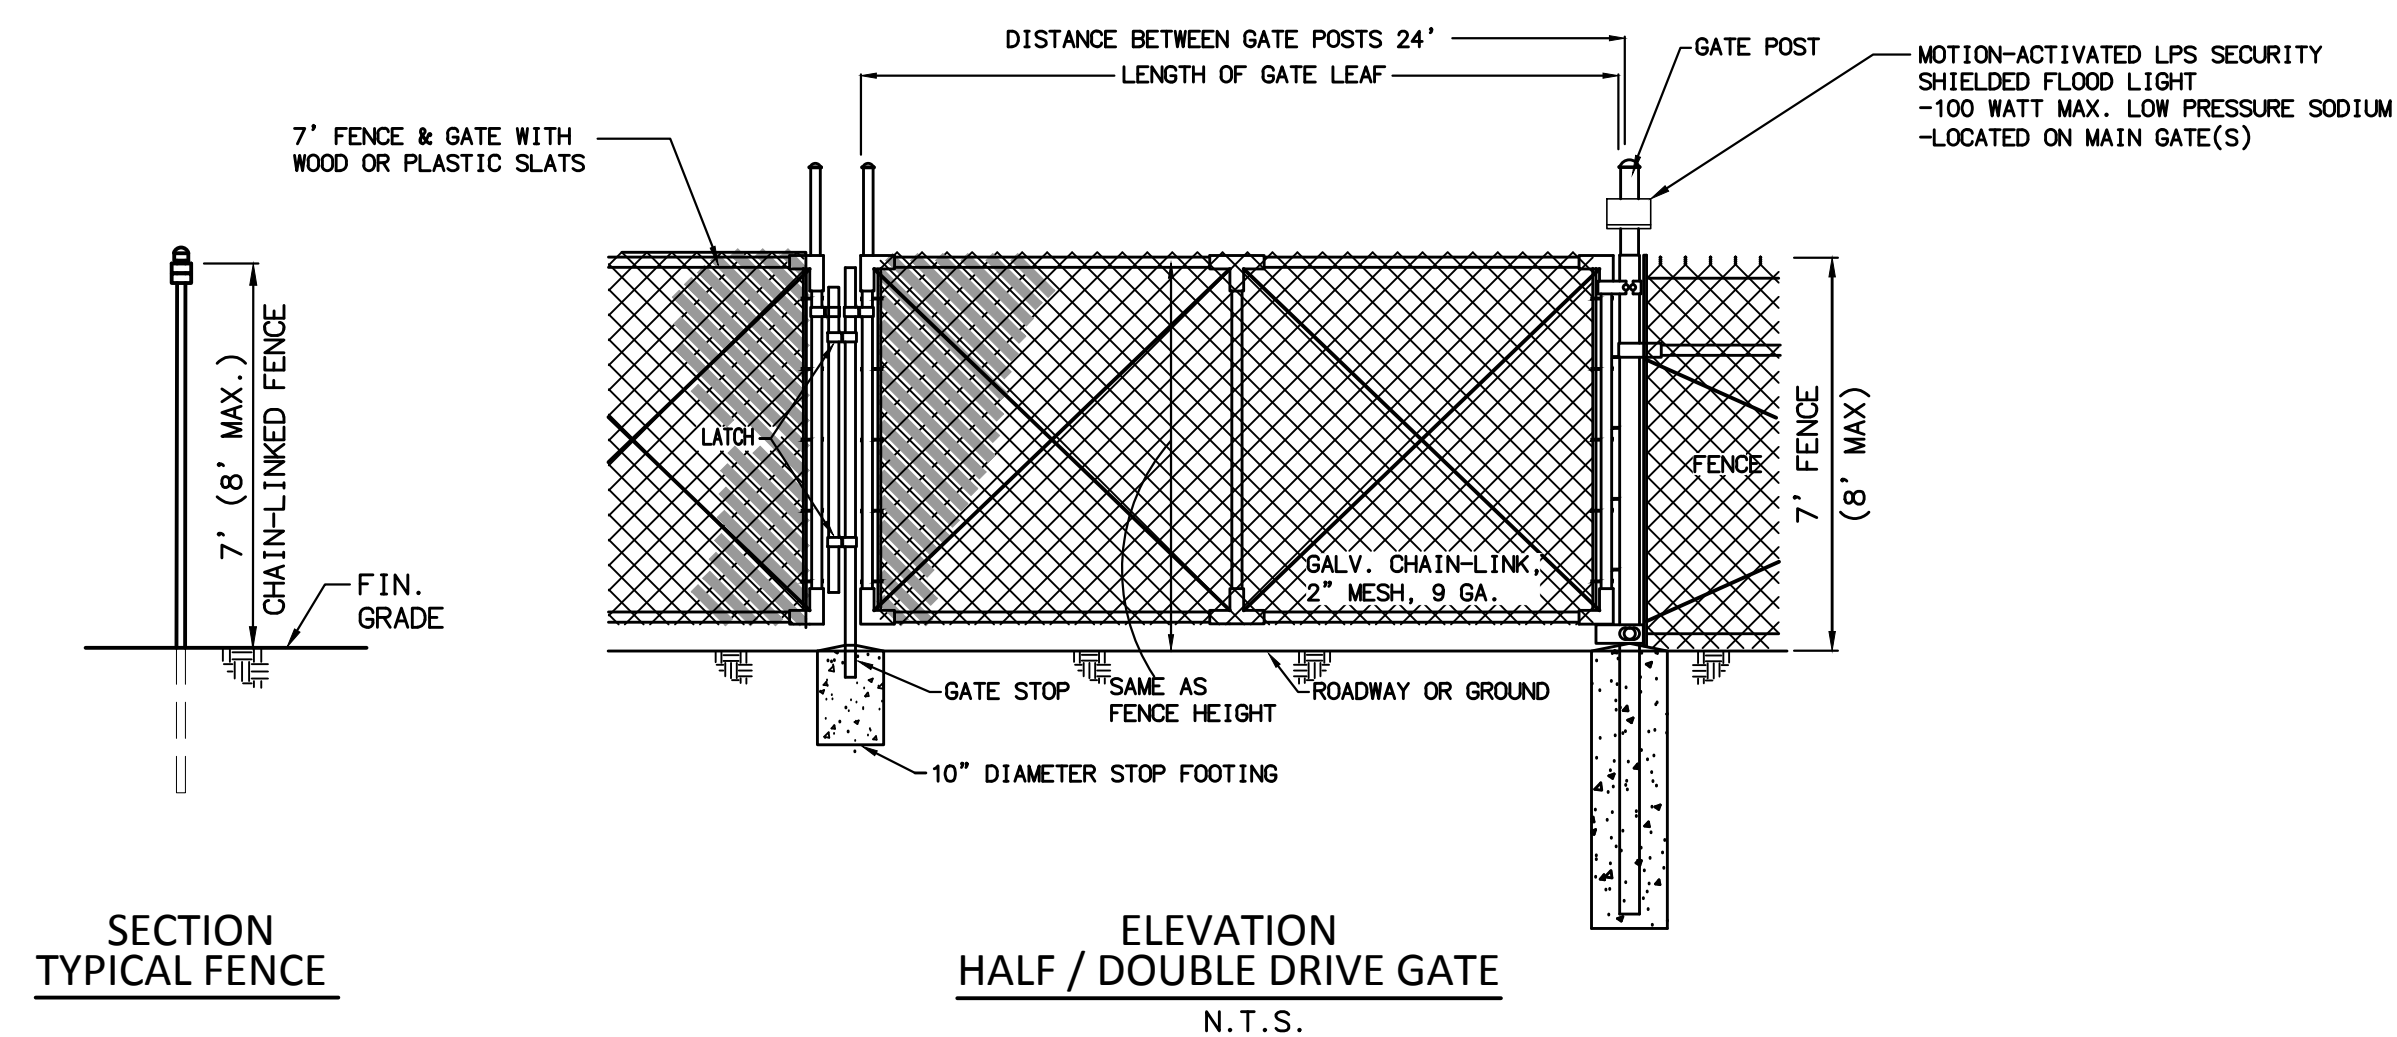
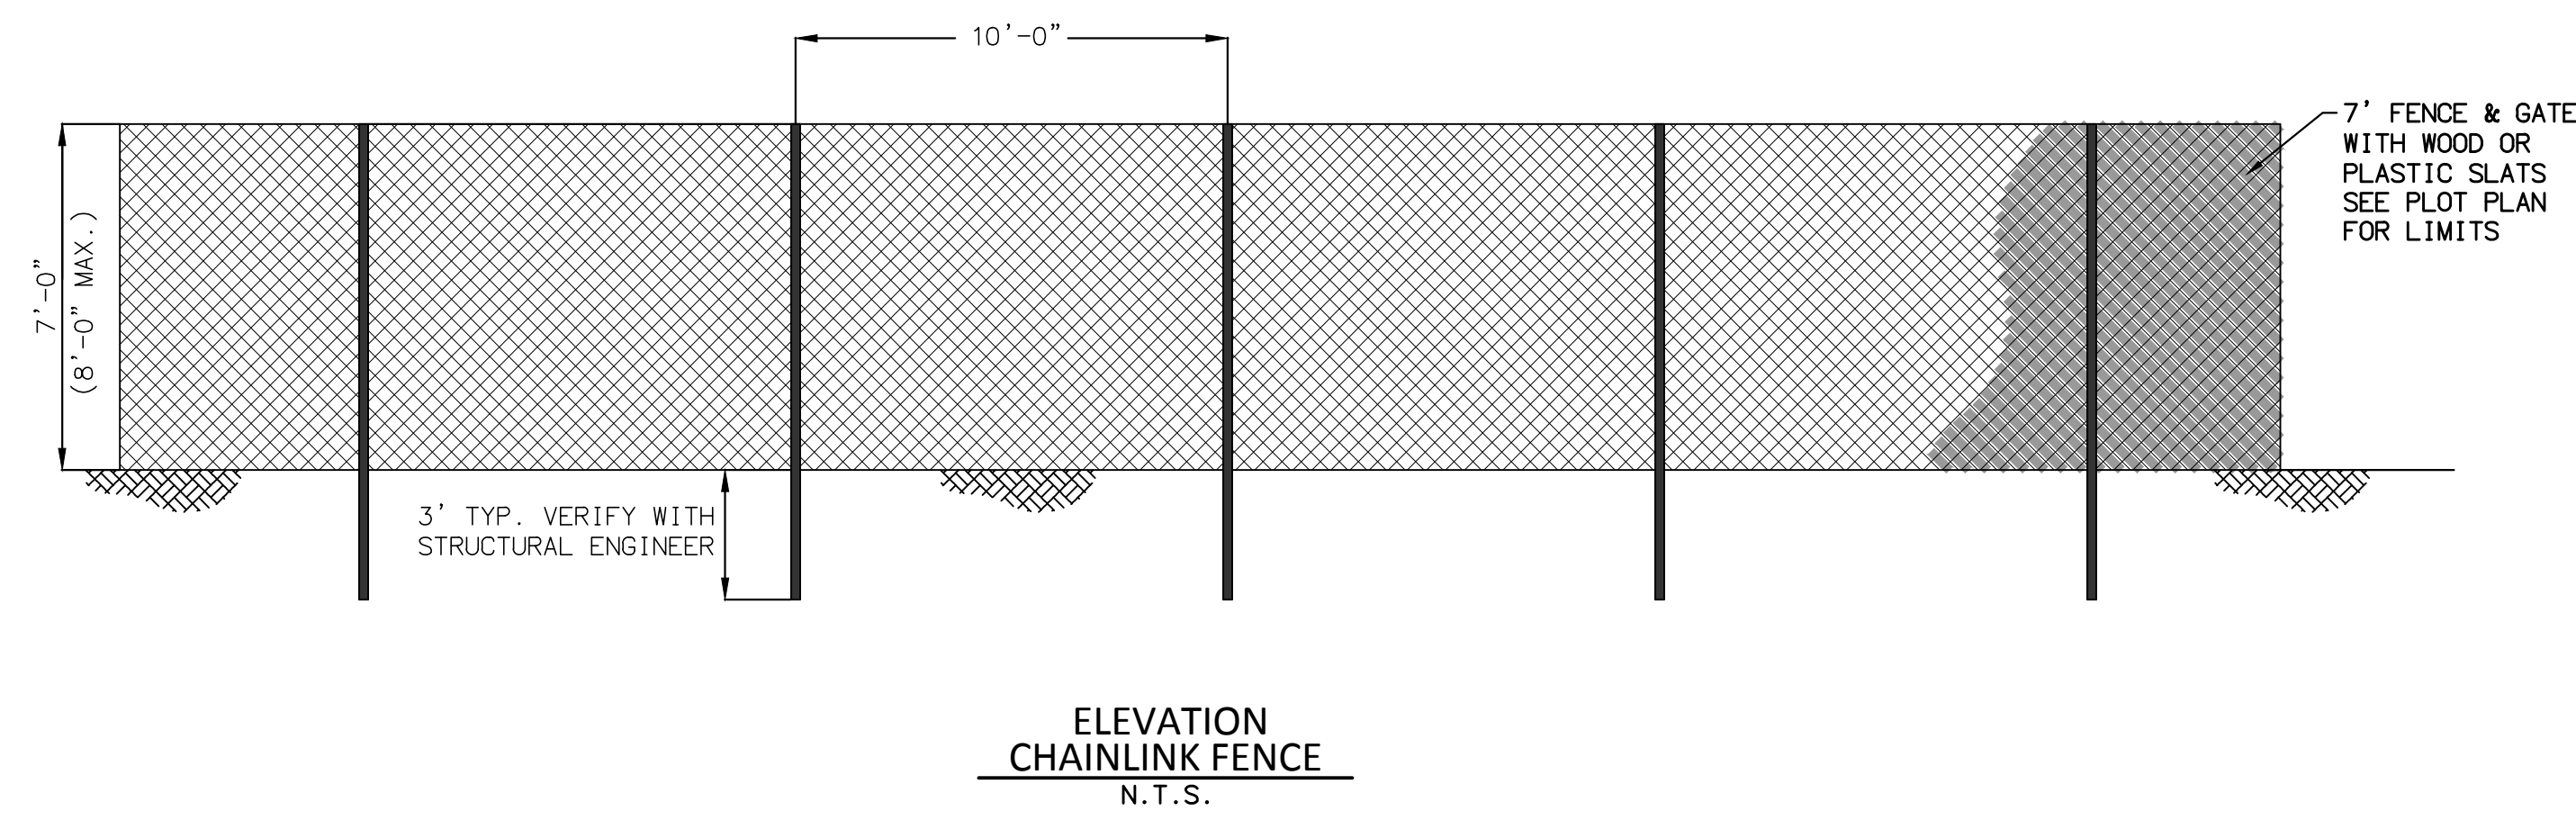


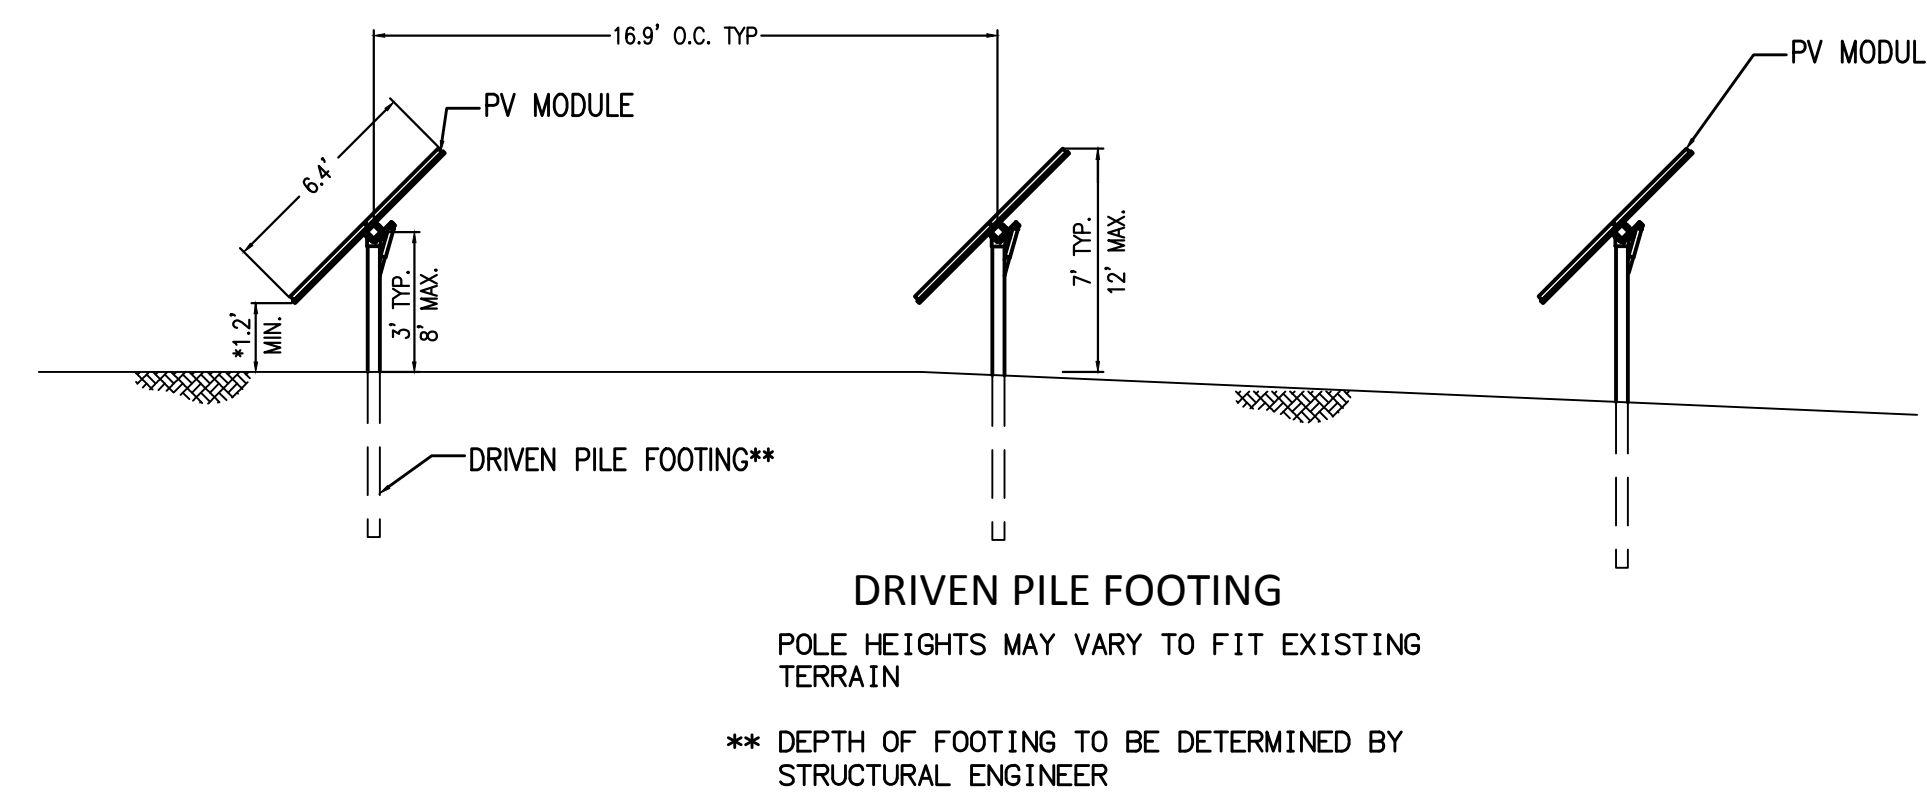

FIRE TURNAROUND
N.T.S.

* ALL WEATHER, DECOMPOSED GRANITE OR GRAVEL
MIN. 75,000 lbs. FIRE APPARATUS BEARING LOAD

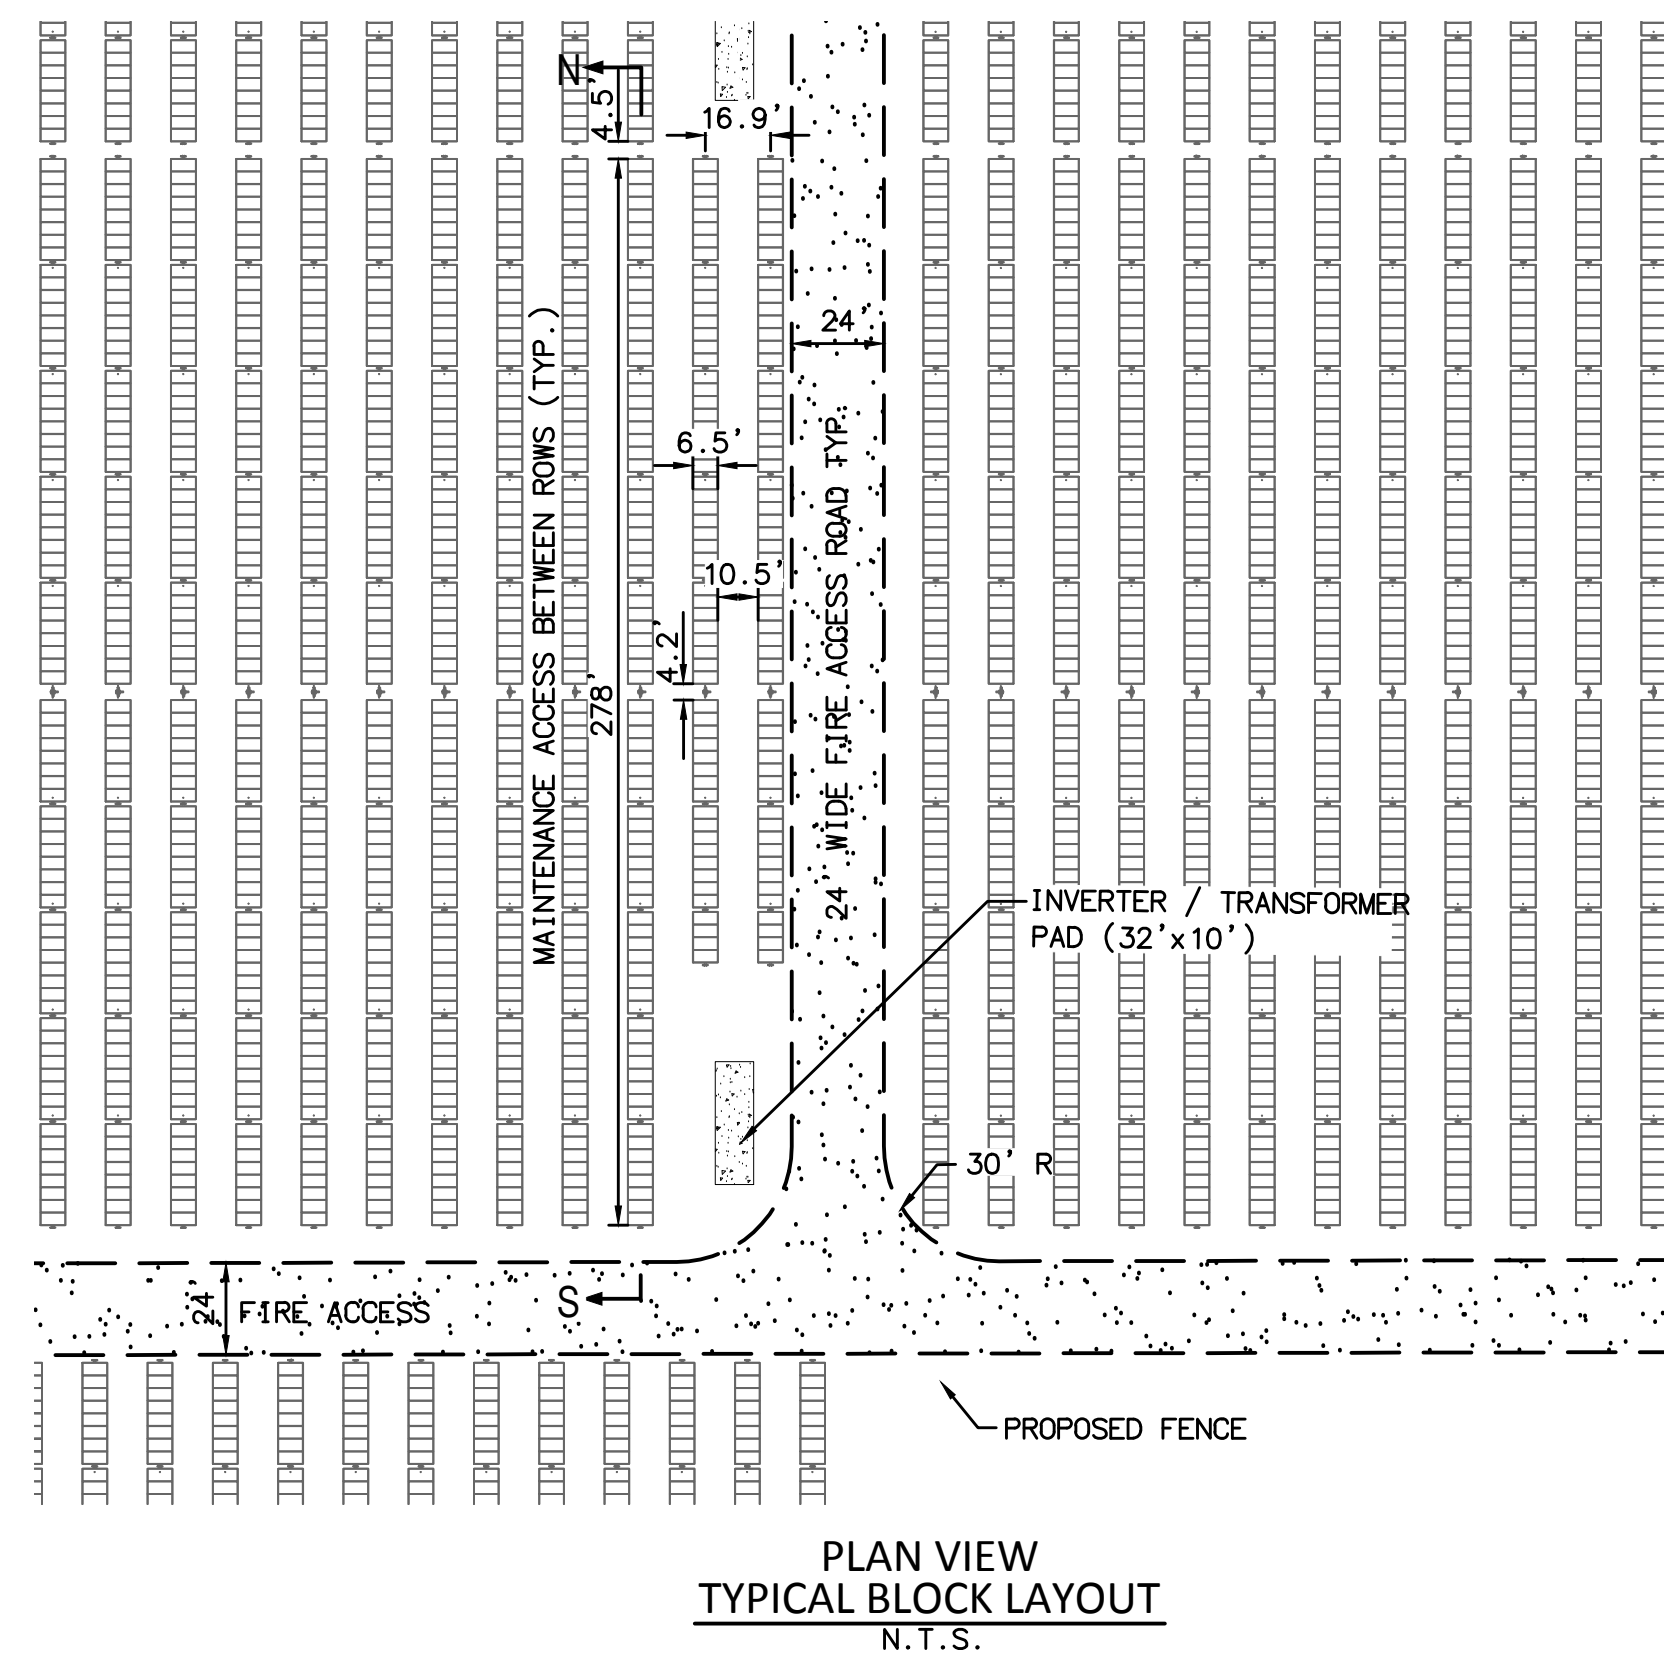


TRACKER ELEVATION W-E
N.T.S.


* NOTE: BOTTOM OF PANEL TO BE A MIN. 1' ABOVE BASE FLOOD ELEVATION (BFE).



METEOROLOGICAL STATION
N.T.S.

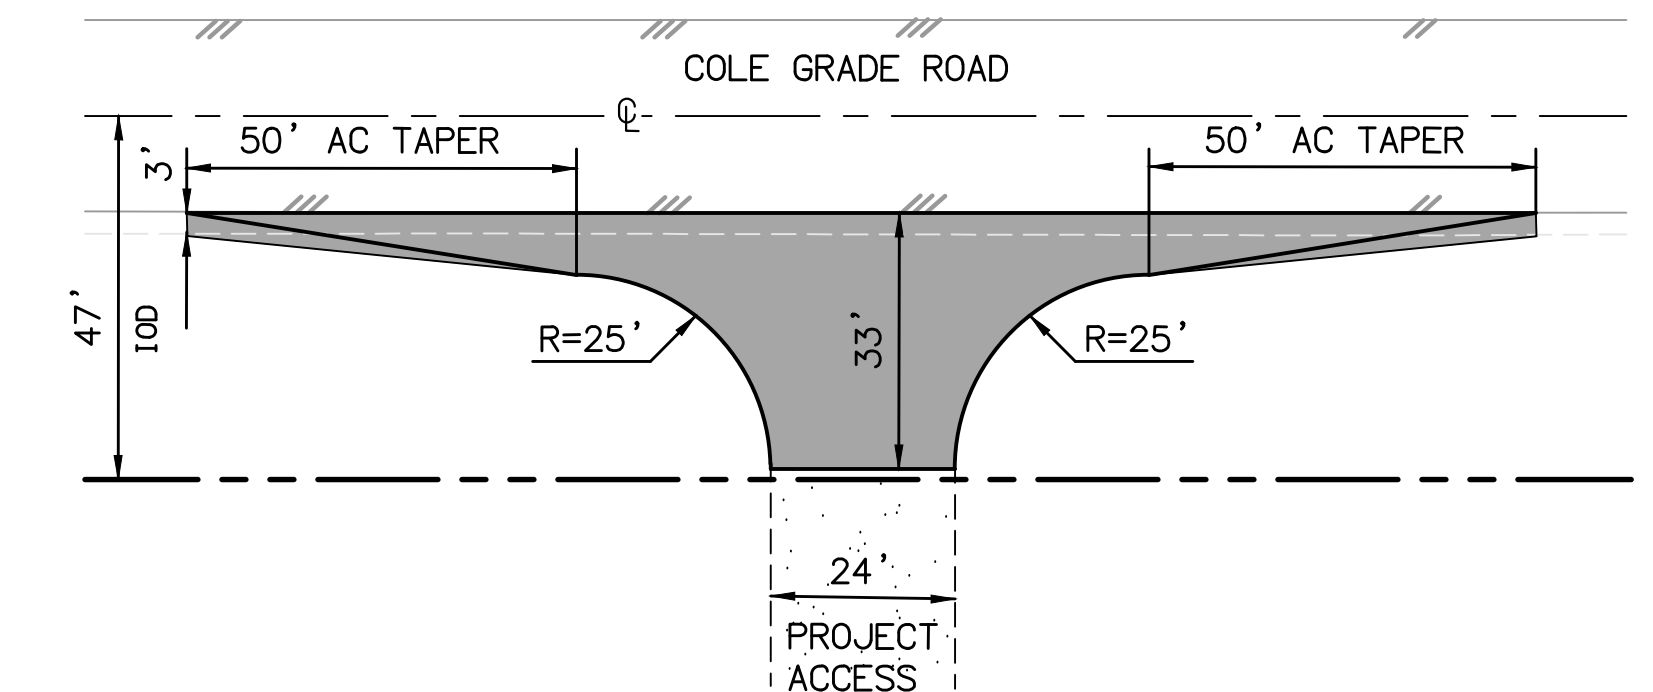


STANDARD PRIVATE AND COMMERCIAL DRIVEWAY APPROACH
FOR RURAL AREAS WITH UNIMPROVED FRONTAGE ON CONVENTIONAL STATE HIGHWAYS
N.T.S.

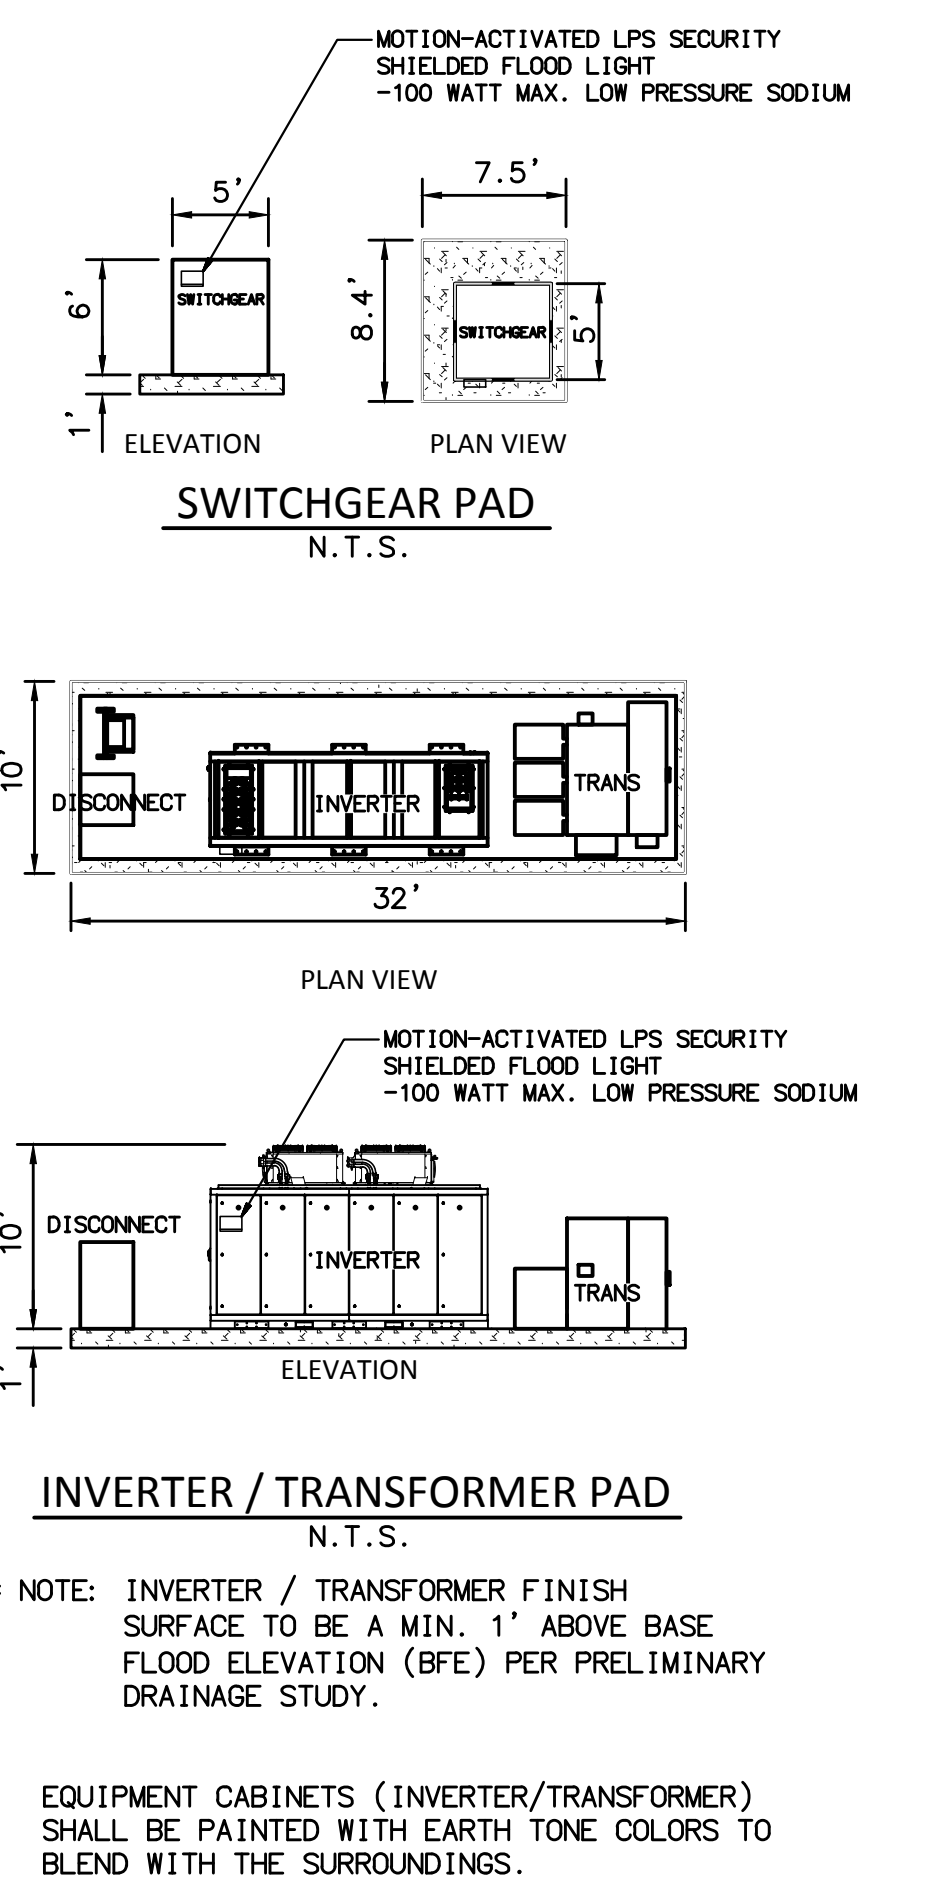

INVERTER / TRANSFORMER PAD
N.T.S.

* NOTE: INVERTER / TRANSFORMER FINISH SURFACE TO BE A MIN. 1' ABOVE BASE FLOOD ELEVATION (BFE) PER PRELIMINARY DRAINAGE STUDY.

* EQUIPMENT CABINETS (INVERTER/TRANSFORMER) SHALL BE PAINTED WITH EARTH TONE COLORS TO BLEND WITH THE SURROUNDINGS.

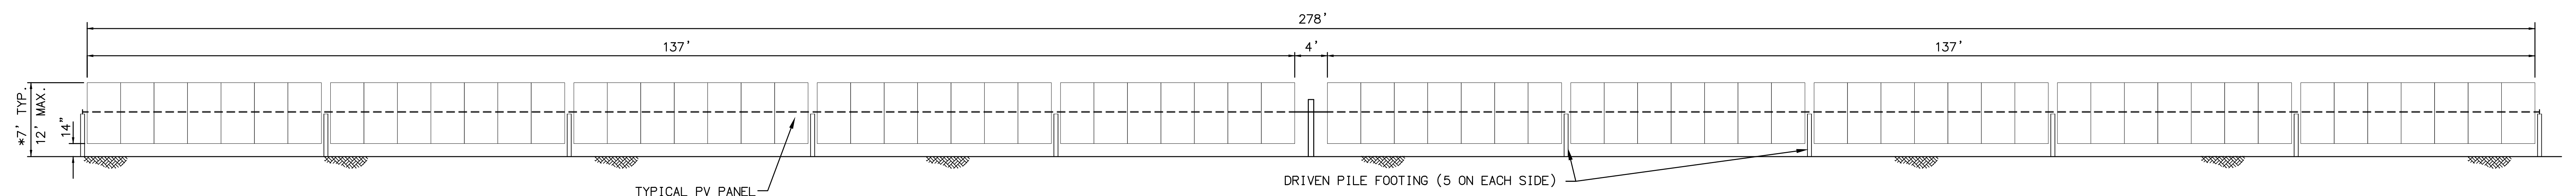

TRACKER ELEVATION N-S
N.T.S.

* SOIL UNDER PV ARRAY MAY UNDULATE WHICH MAY RESULT IN A MAXIMUM PANEL HEIGHT OF 12'.

- DRIVEN PILE FOOTING MAY BE H-PILES OR PIPE COLUMNS
- DEPTH / TYPE OF FOOTING TO BE DETERMINED BY STRUCTURAL ENGINEER.
- ALL SOLAR PANELS (AT MAXIMUM TILT) SHALL BE ELEVATED SO THAT THE LOWEST HORIZONTAL STRUCTURAL MEMBER IS AT LEAST ONE FOOT ABOVE THE BASE FLOOD ELEVATION (BFE) PER PRELIMINARY DRAINAGE STUDY.

NLP VALLEY CENTER SOLAR PHOTOVOLTAIC SOLAR FARM COUNTY OF SAN DIEGO, CA MAJOR USE PERMIT

ELEVATIONS/DETAILS
AUGUST 10, 2015
SHEET 2 OF 3

PLANNING ■ DESIGN ■ CONSTRUCTION
RBF CONSULTING
8755 CLAREMONT MESE BOULEVARD, SUITE 100
SAN DIEGO, CALIFORNIA 92124-1524
619.514.5000 • FAX 619.514.5001 • WWW.RBF.COM