


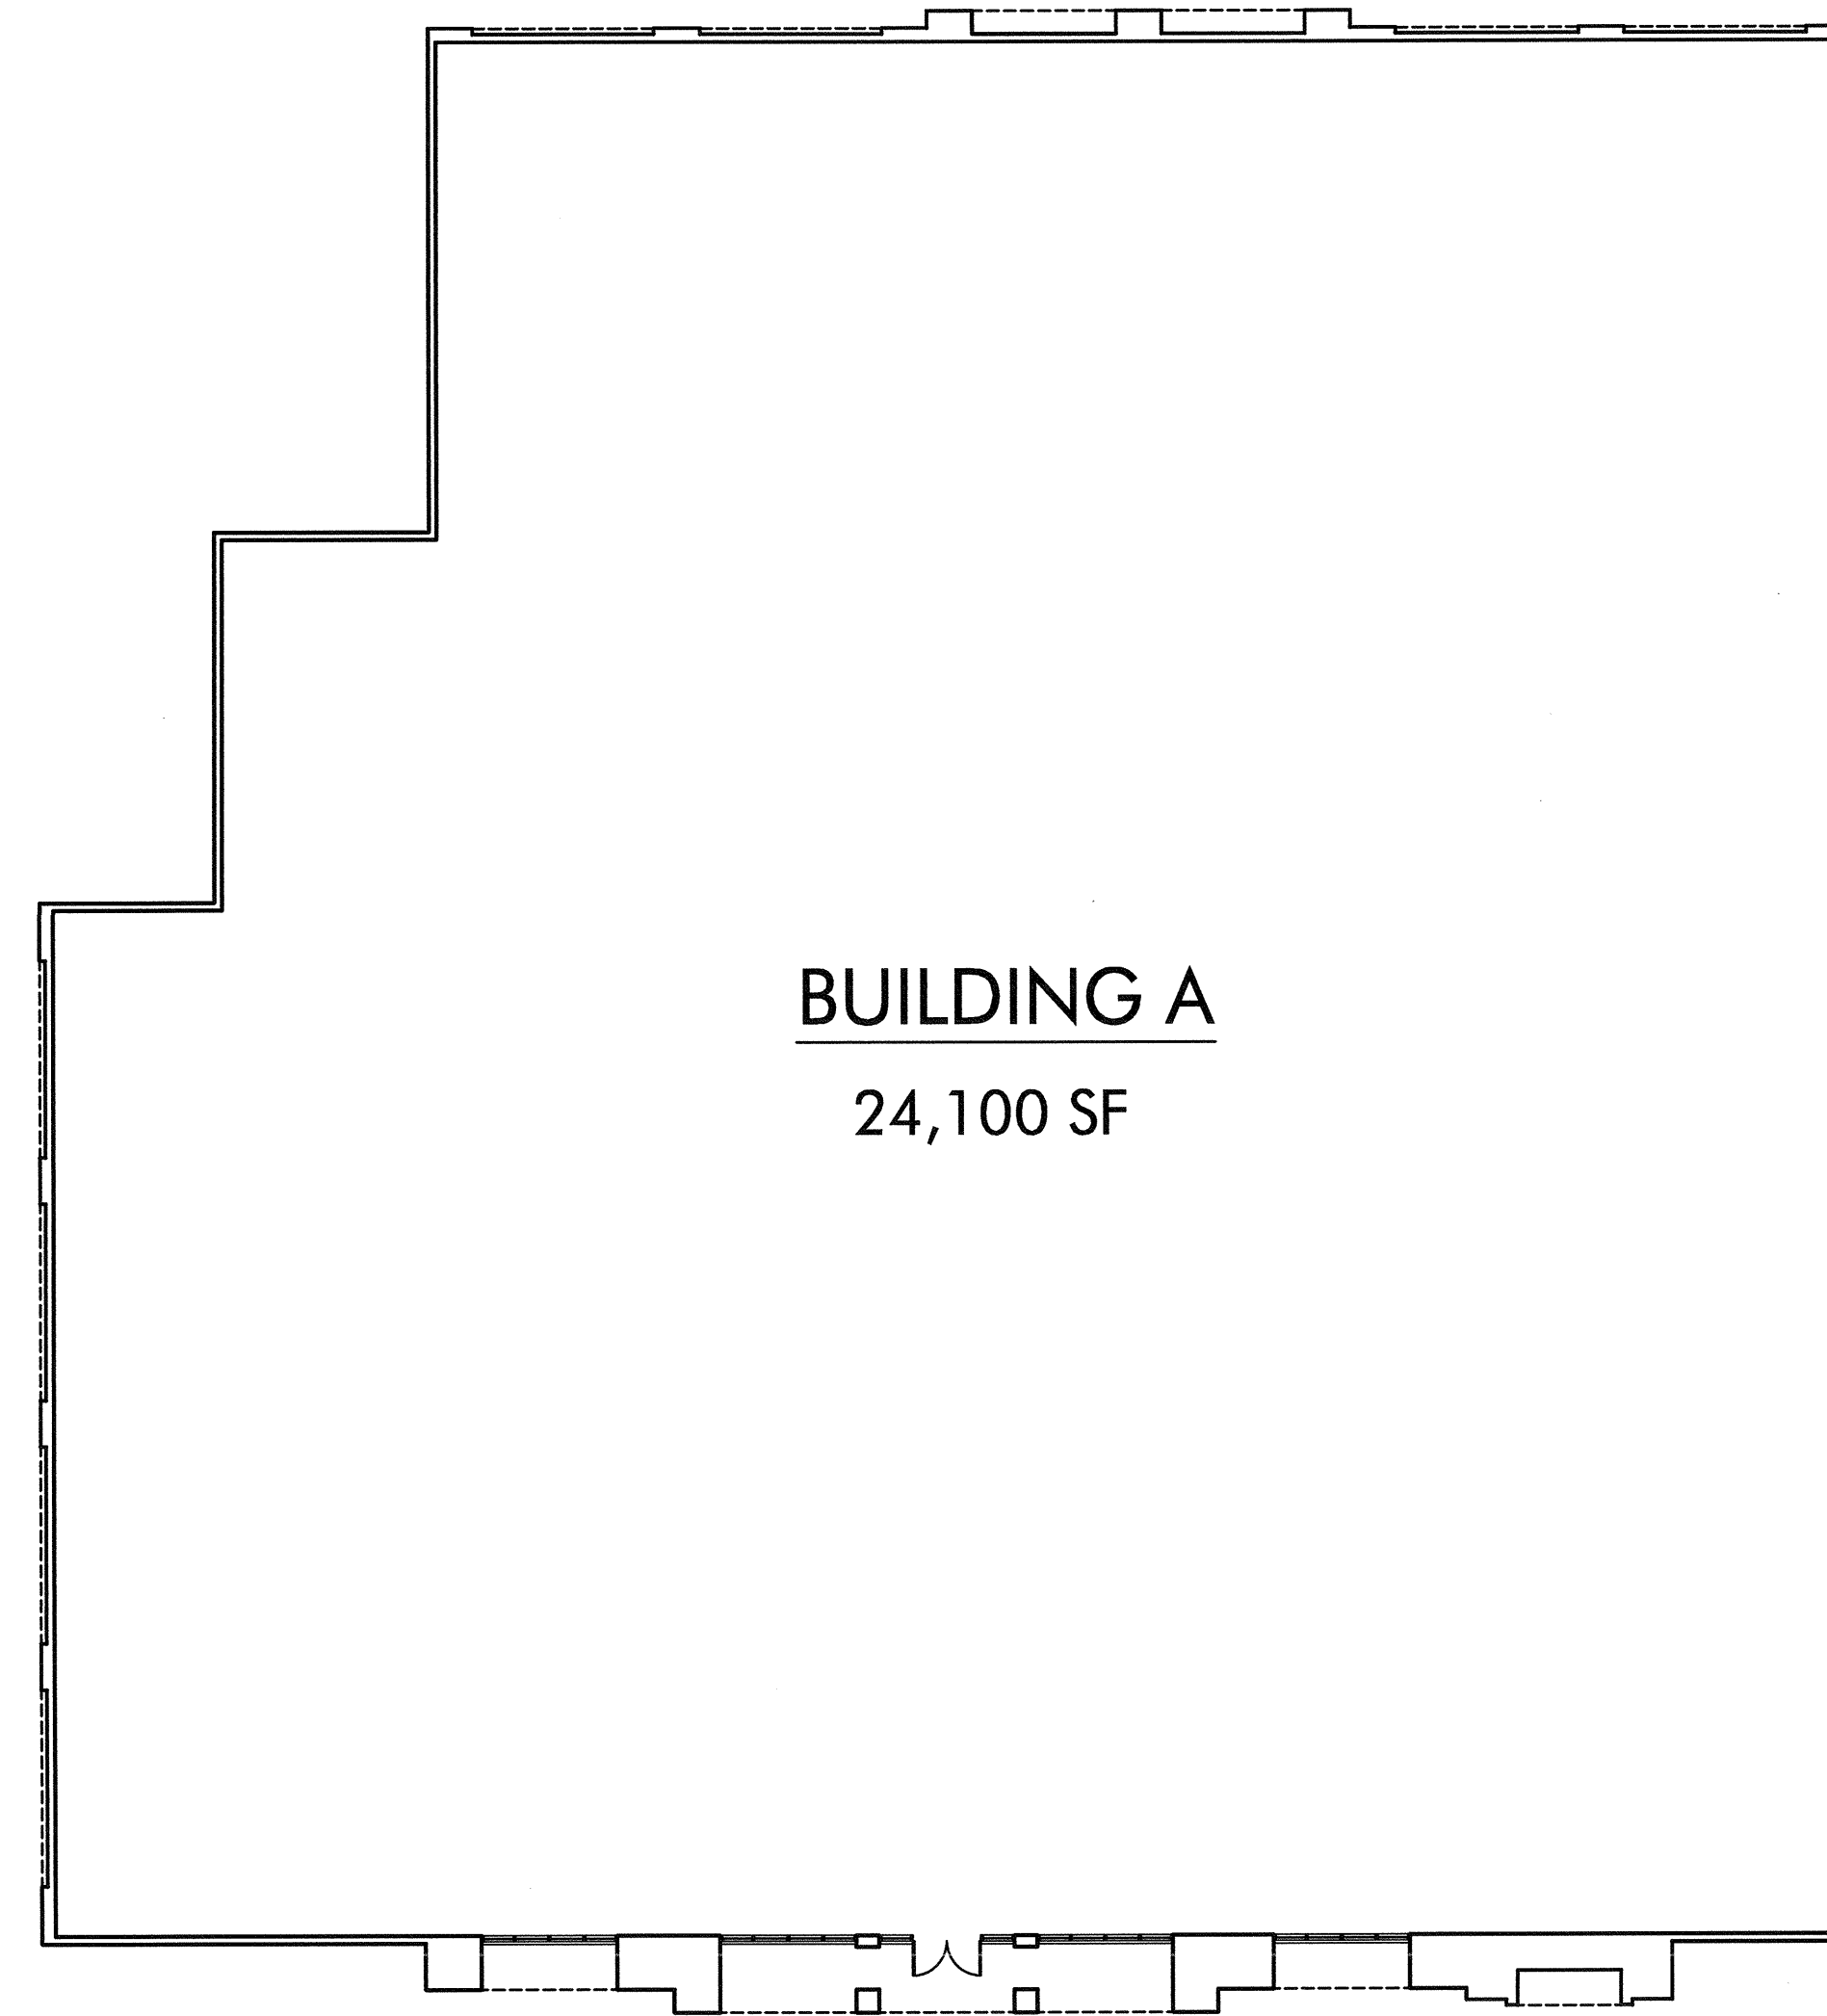

1 FIRST FLOOR PLAN - RETAIL BUILDING A

CAMPUS PARK
SAN DIEGO COUNTY, CALIFORNIA

RETAIL A FLOOR PLAN



0' 8' 16' 32'

5 OF 10


SGPA ARCHITECTURE ■ PLANNING
SAN DIEGO SAN FRANCISCO

Project No. 20643-P01
Date: 09.04.09
Filename: K:\2008\20663\001\Exhibits\R05_Floor_Retail_A.dwg plot date: September 11, 2009 plotted by: Pam Florence






1 SOUTH ELEVATION

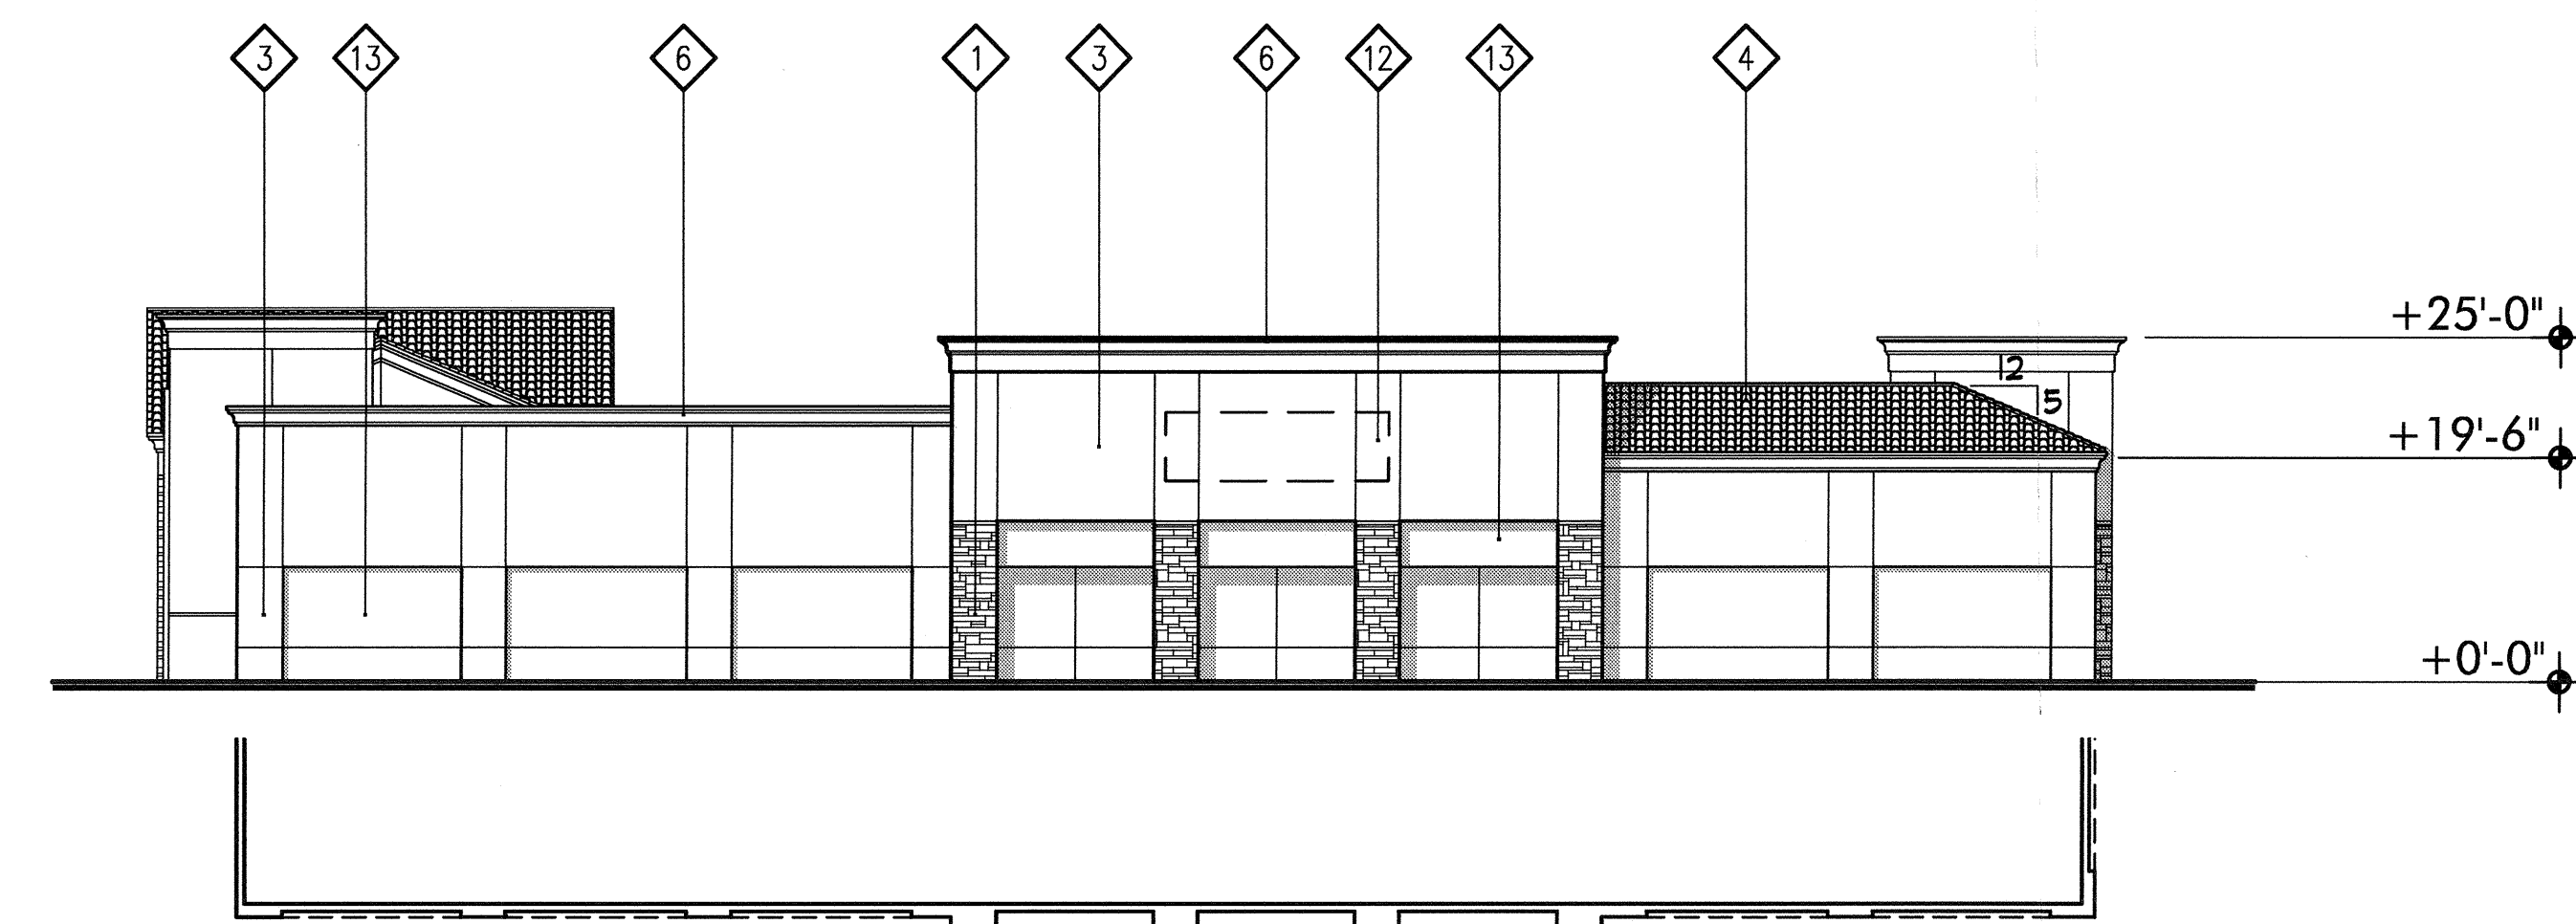


2 EAST ELEVATION

ELEVATION LEGEND	
1	STONE VENEER
2	STOREFRONT
3	PLASTER FINISH
4	TILE ROOF
5	DECORATIVE METAL
6	CORNICE
7	DECORATIVE VENT
8	WOOD TRELLIS
9	METAL AWNING
10	FABRIC AWNING
11	LIGHT FIXTURE
12	SIGNAGE LOCATION
13	DECORATIVE RECESS

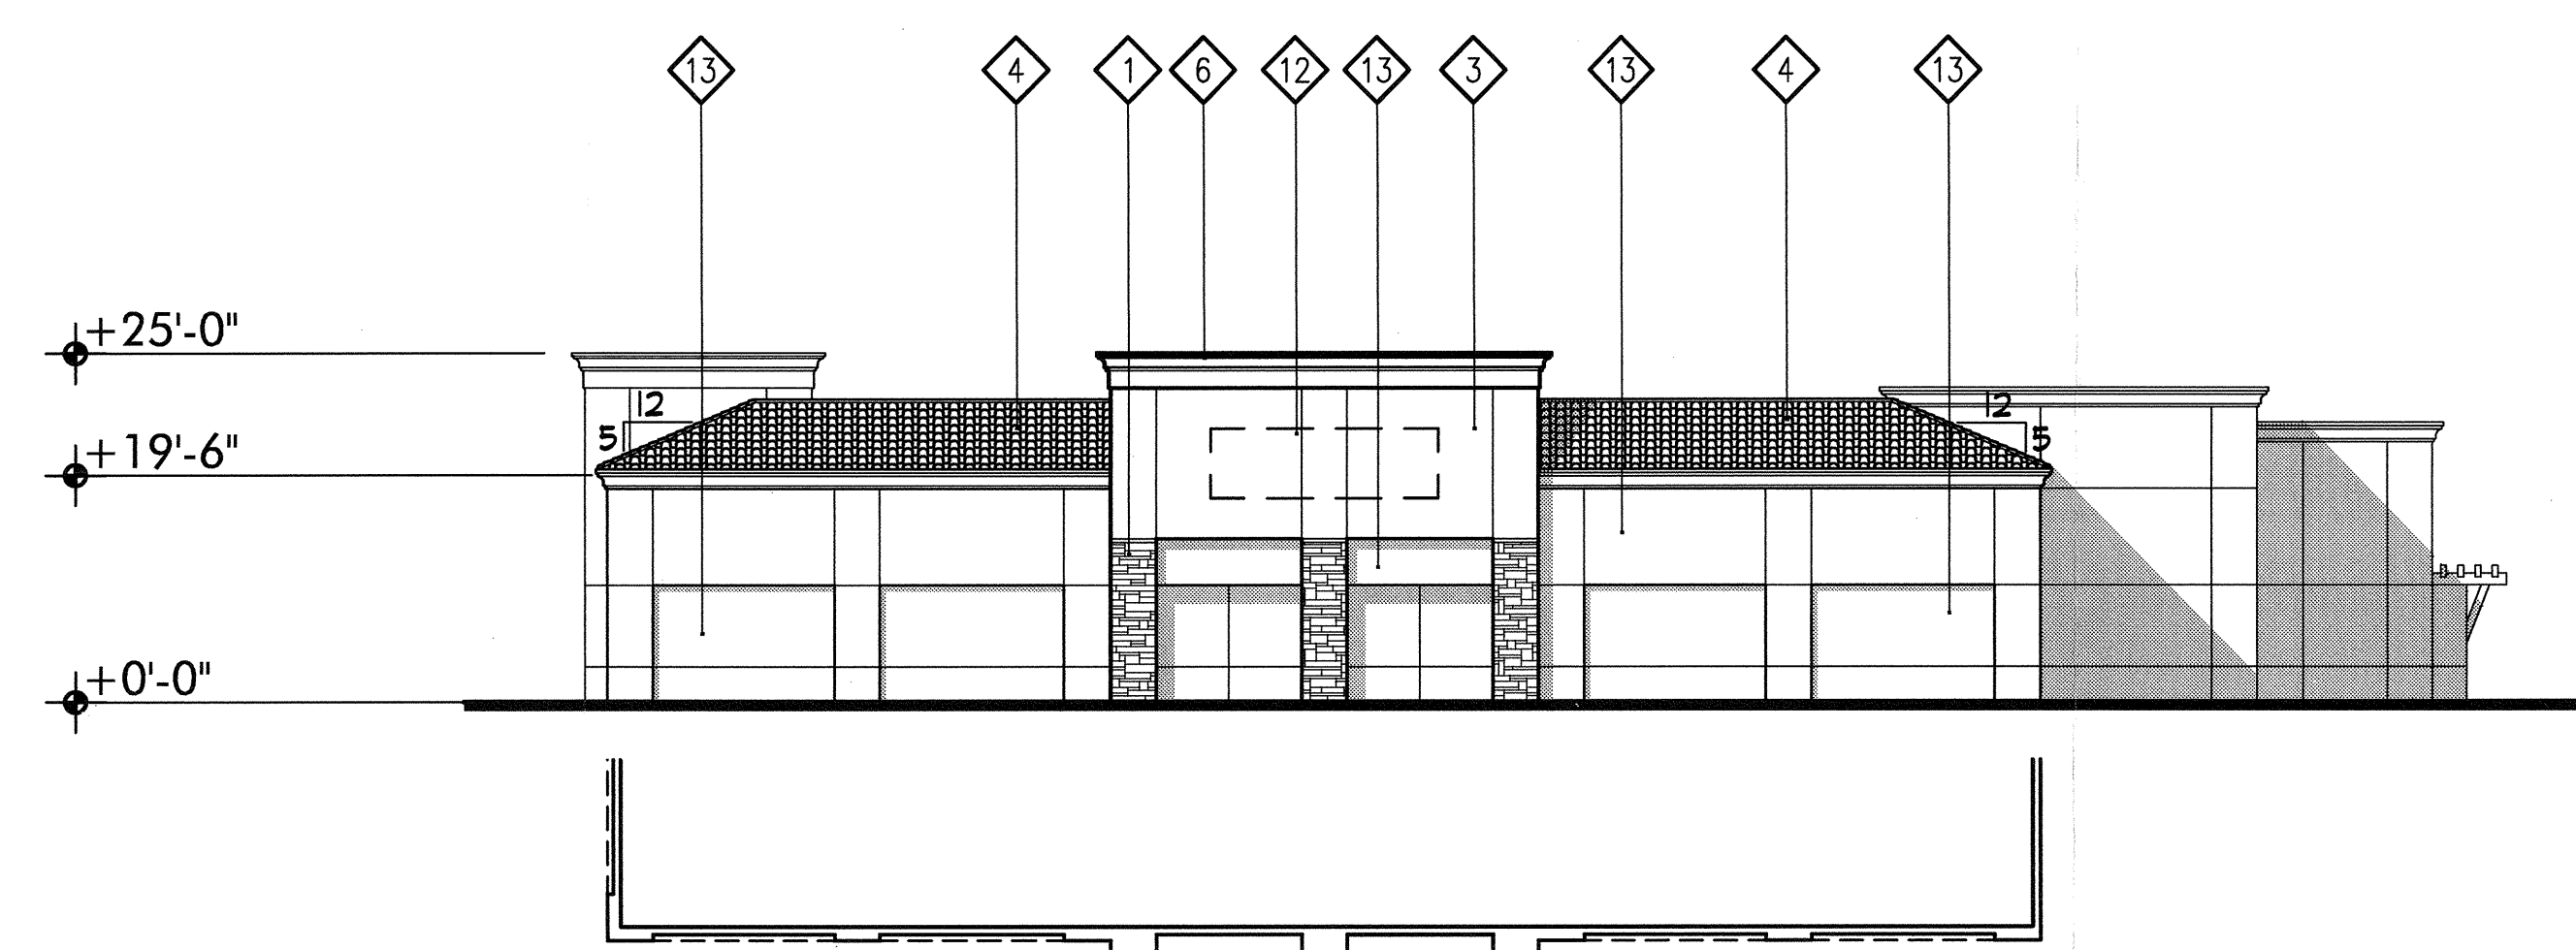


3 NORTH ELEVATION

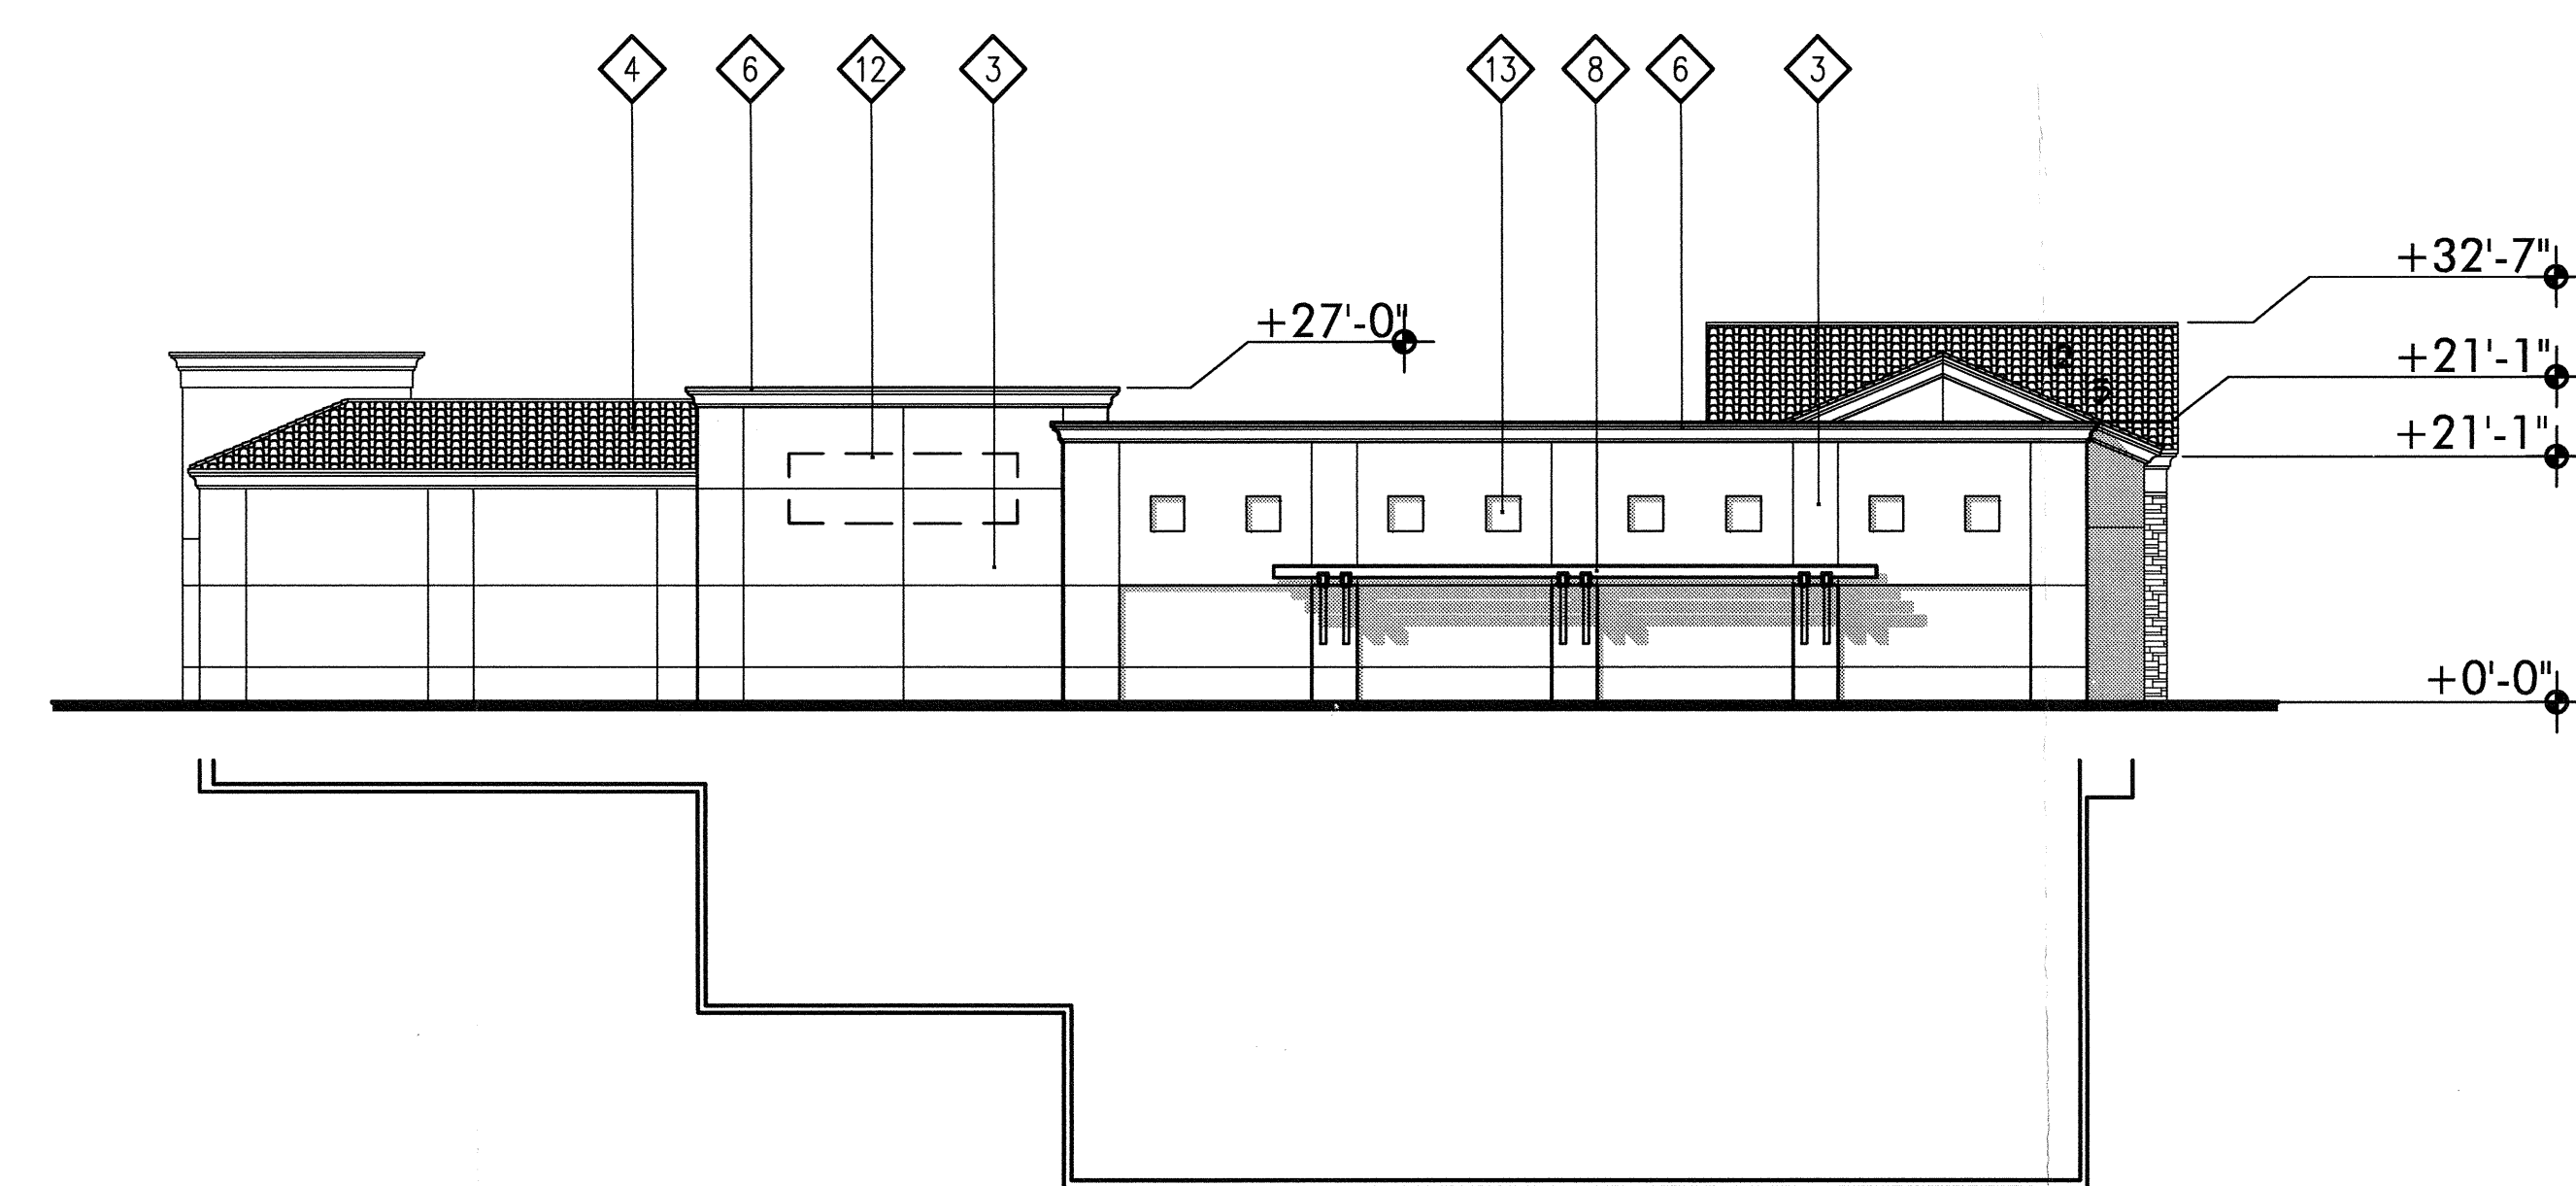

4 WEST ELEVATION

RETAIL BLDG. A ELEVATION

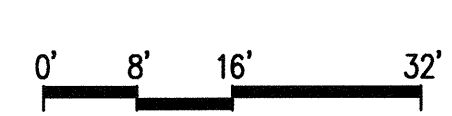


6 OF 10

CAMPUS PARK
SAN DIEGO COUNTY, CALIFORNIA

SGPA ARCHITECTURE ■ PLANNING
SAN DIEGO SAN FRANCISCO

Project No. 20663-P01
Date: 09.04.09
copyright 2009
filename: K:\2006\20663\01\Exhibits\R06_Elev_Retail_A.dwg plot date: September 04, 2009 plotted by: Pam Florence



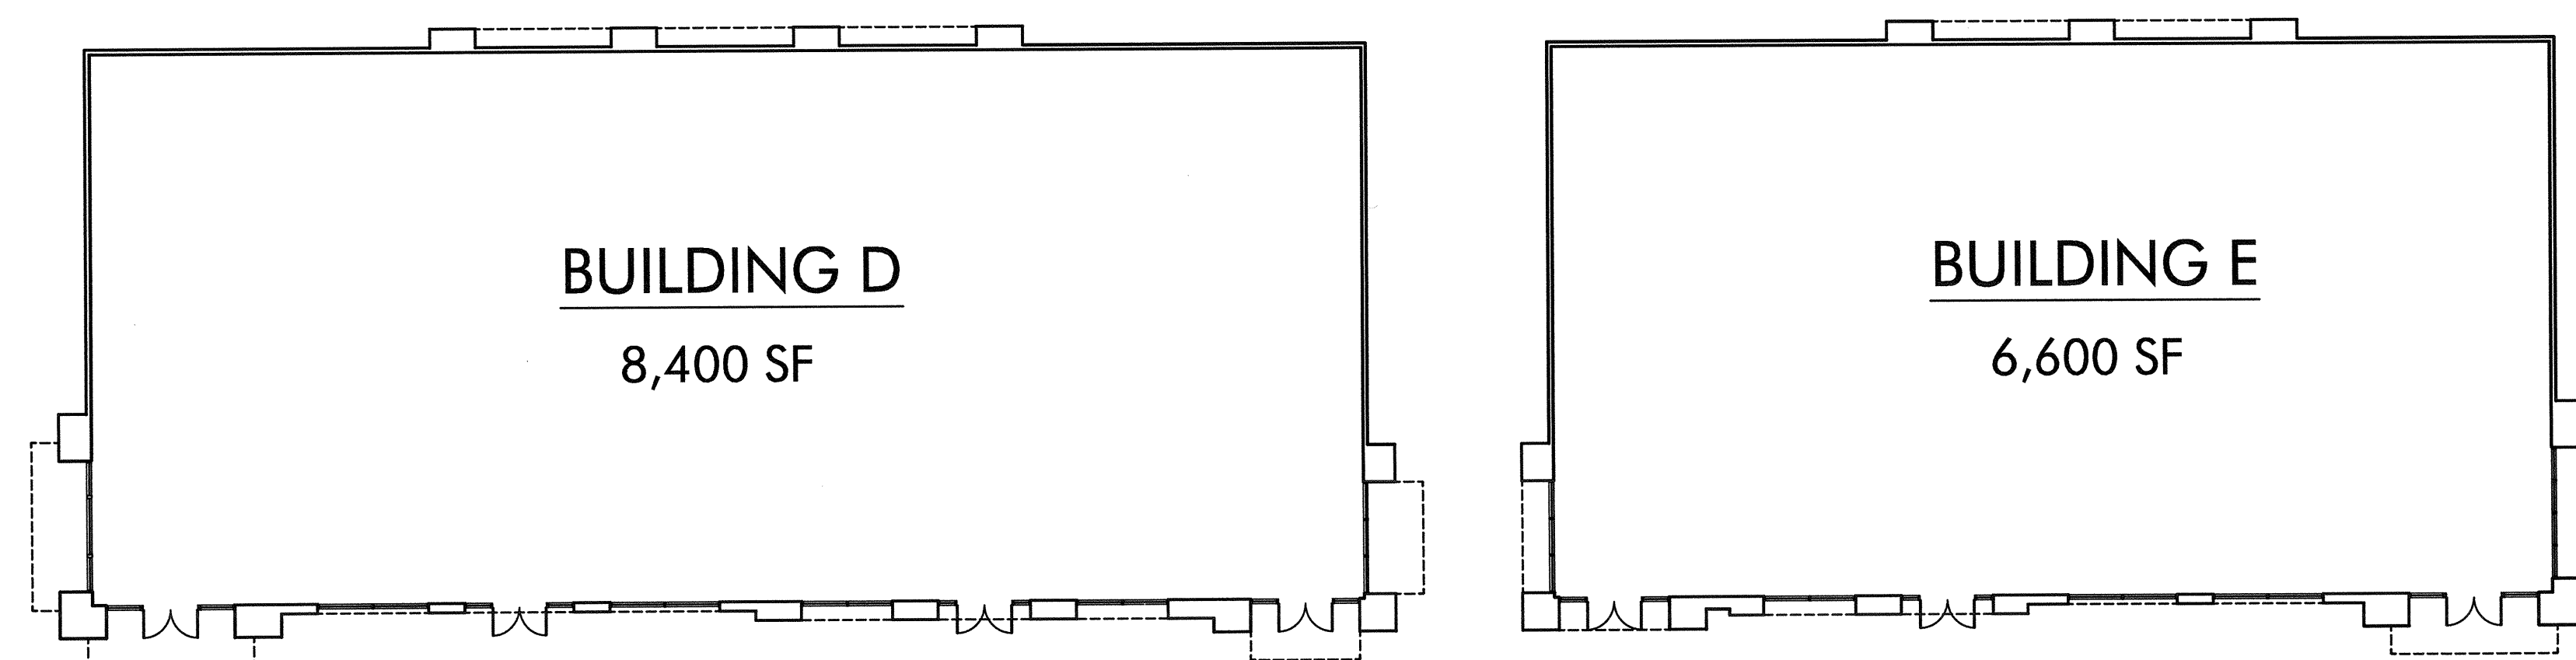

1 FIRST FLOOR PLAN - RETAIL BUILDINGS D & E



0' 8' 16' 32'

7 OF 10


RETAIL D-E FLOOR PLANS

SGPA ARCHITECTURE ■ PLANNING
SAN DIEGO SAN FRANCISCO


CAMPUS PARK
SAN DIEGO COUNTY, CALIFORNIA

Project No. 20663-P01
Date: 09.04.09
copyright 2009
Filename: K:\2006\20663\001\Exhibits\R07_Floor_Retail_D-E.dwg plot date: September 11, 2009 plotted by: Pam Florence



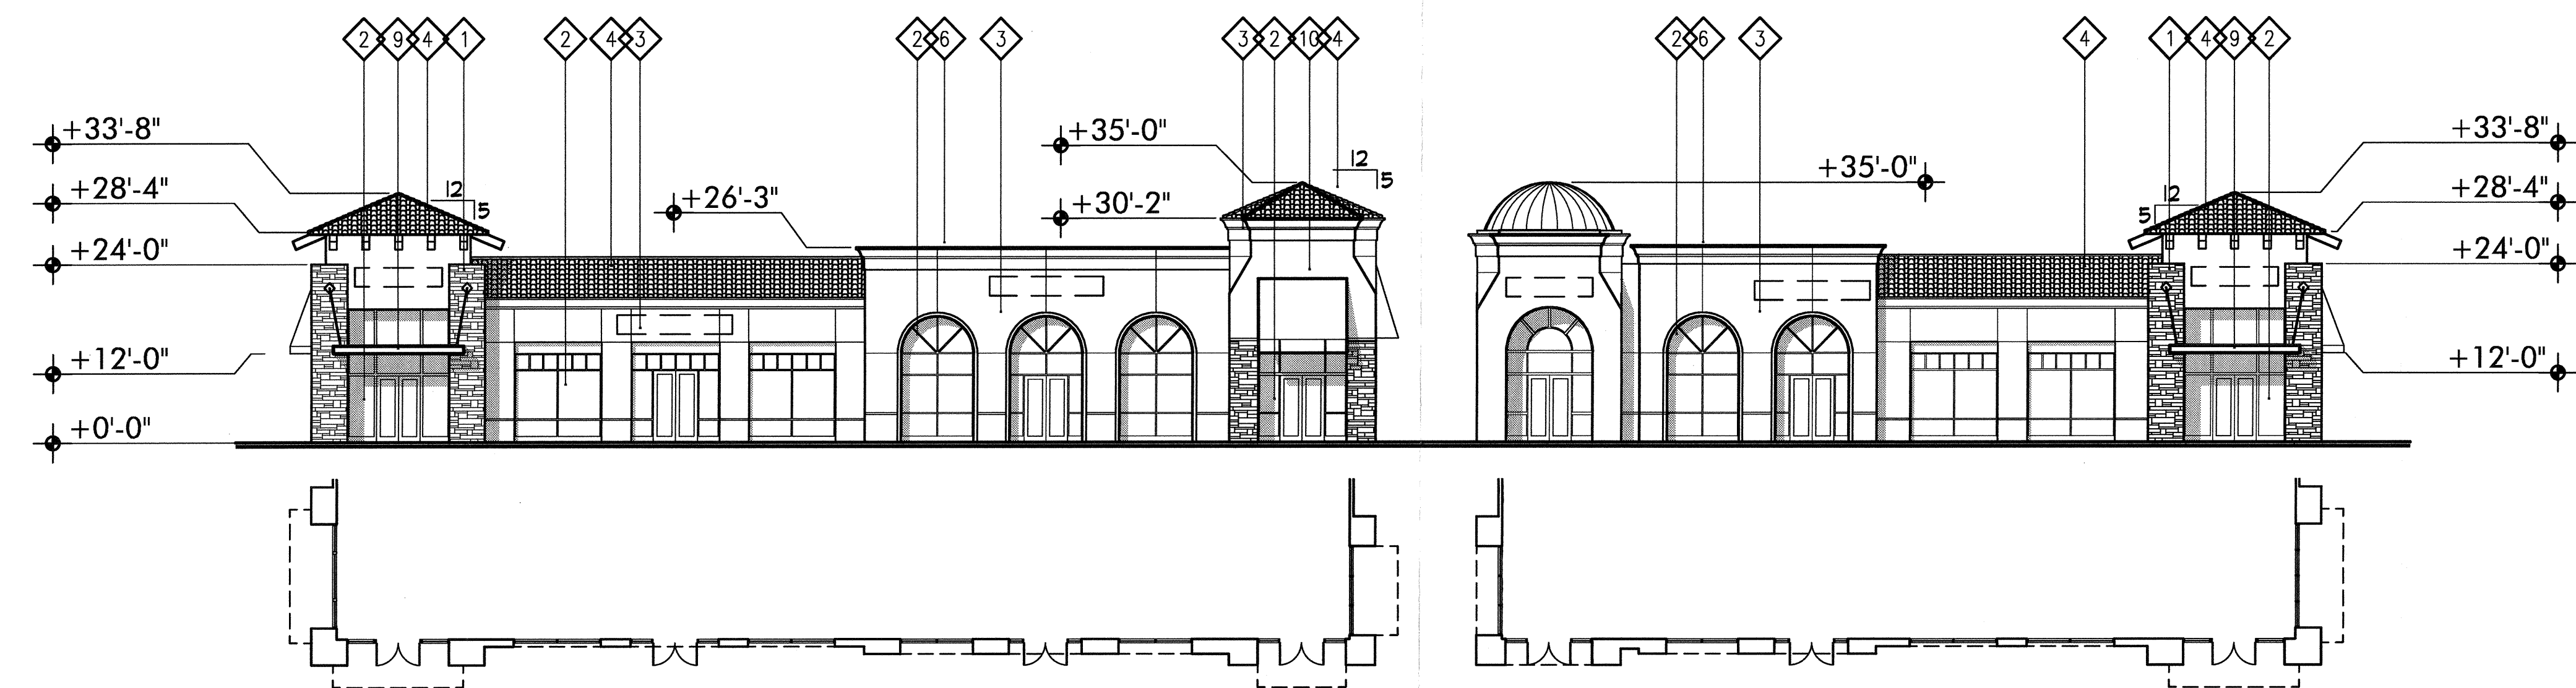


1 WEST ELEVATION

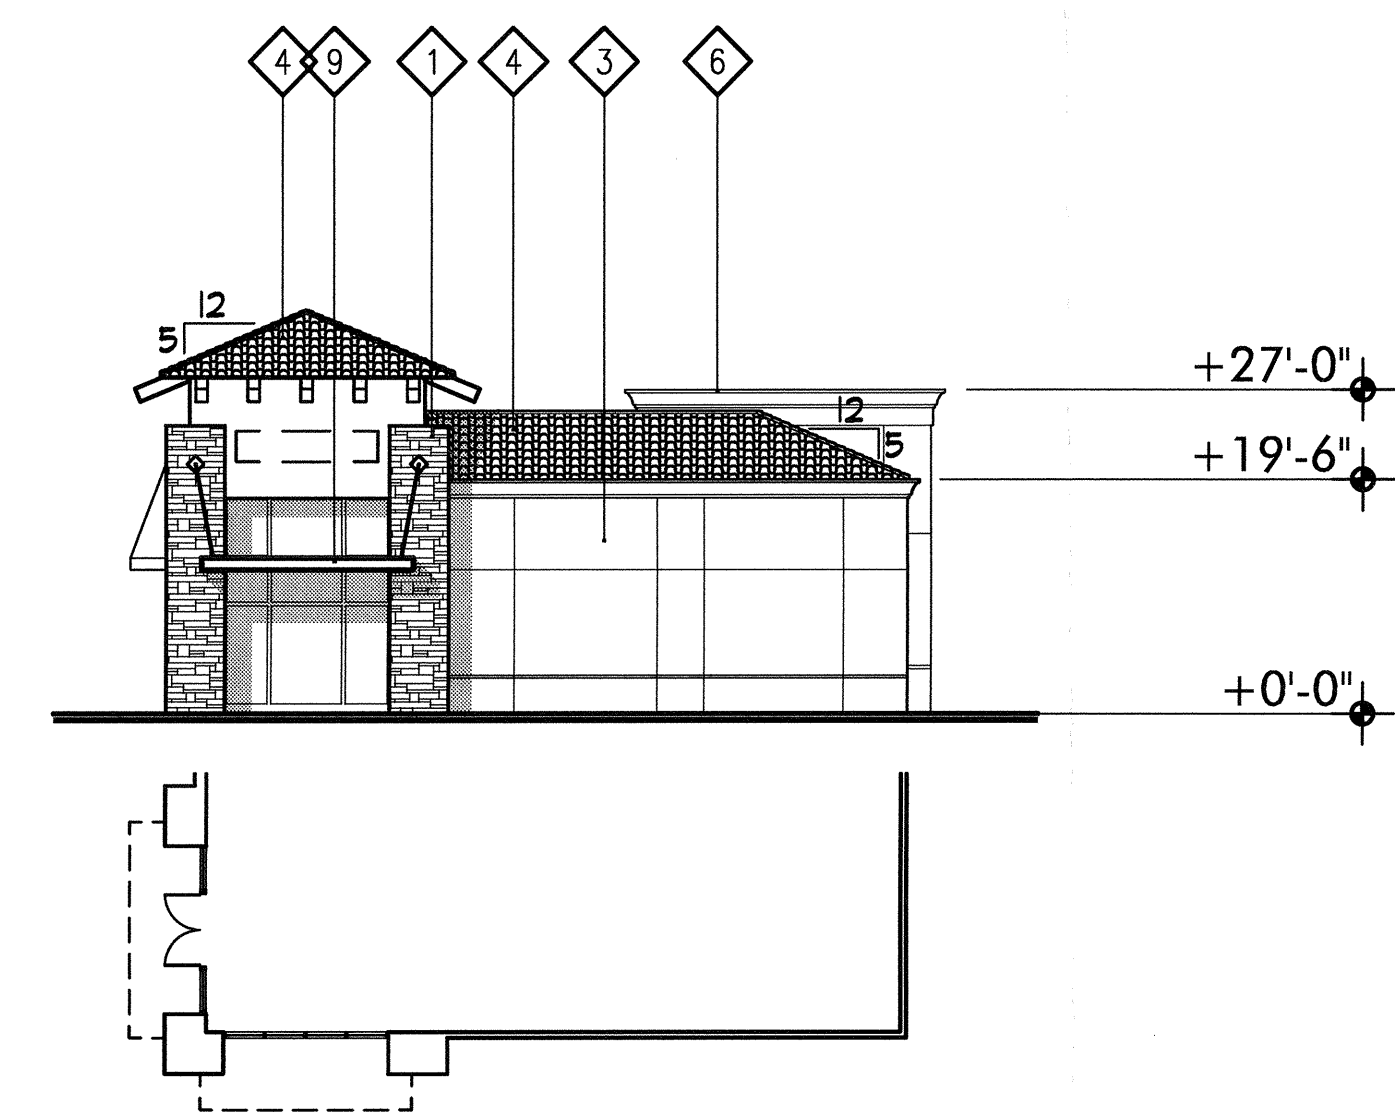


2 SOUTH ELEVATION

ELEVATION LEGEND

- | | |
|--------------------|----------------------|
| 1 STONE VENEER | 8 WOOD TRELLIS |
| 2 STOREFRONT | 9 METAL AWNING |
| 3 PLASTER FINISH | 10 FABRIC AWNING |
| 4 TILE ROOF | 11 LIGHT FIXTURE |
| 5 DECORATIVE METAL | 12 SIGNAGE LOCATION |
| 6 CORNICE | 13 DECORATIVE RECESS |
| 7 DECORATIVE VENT | |

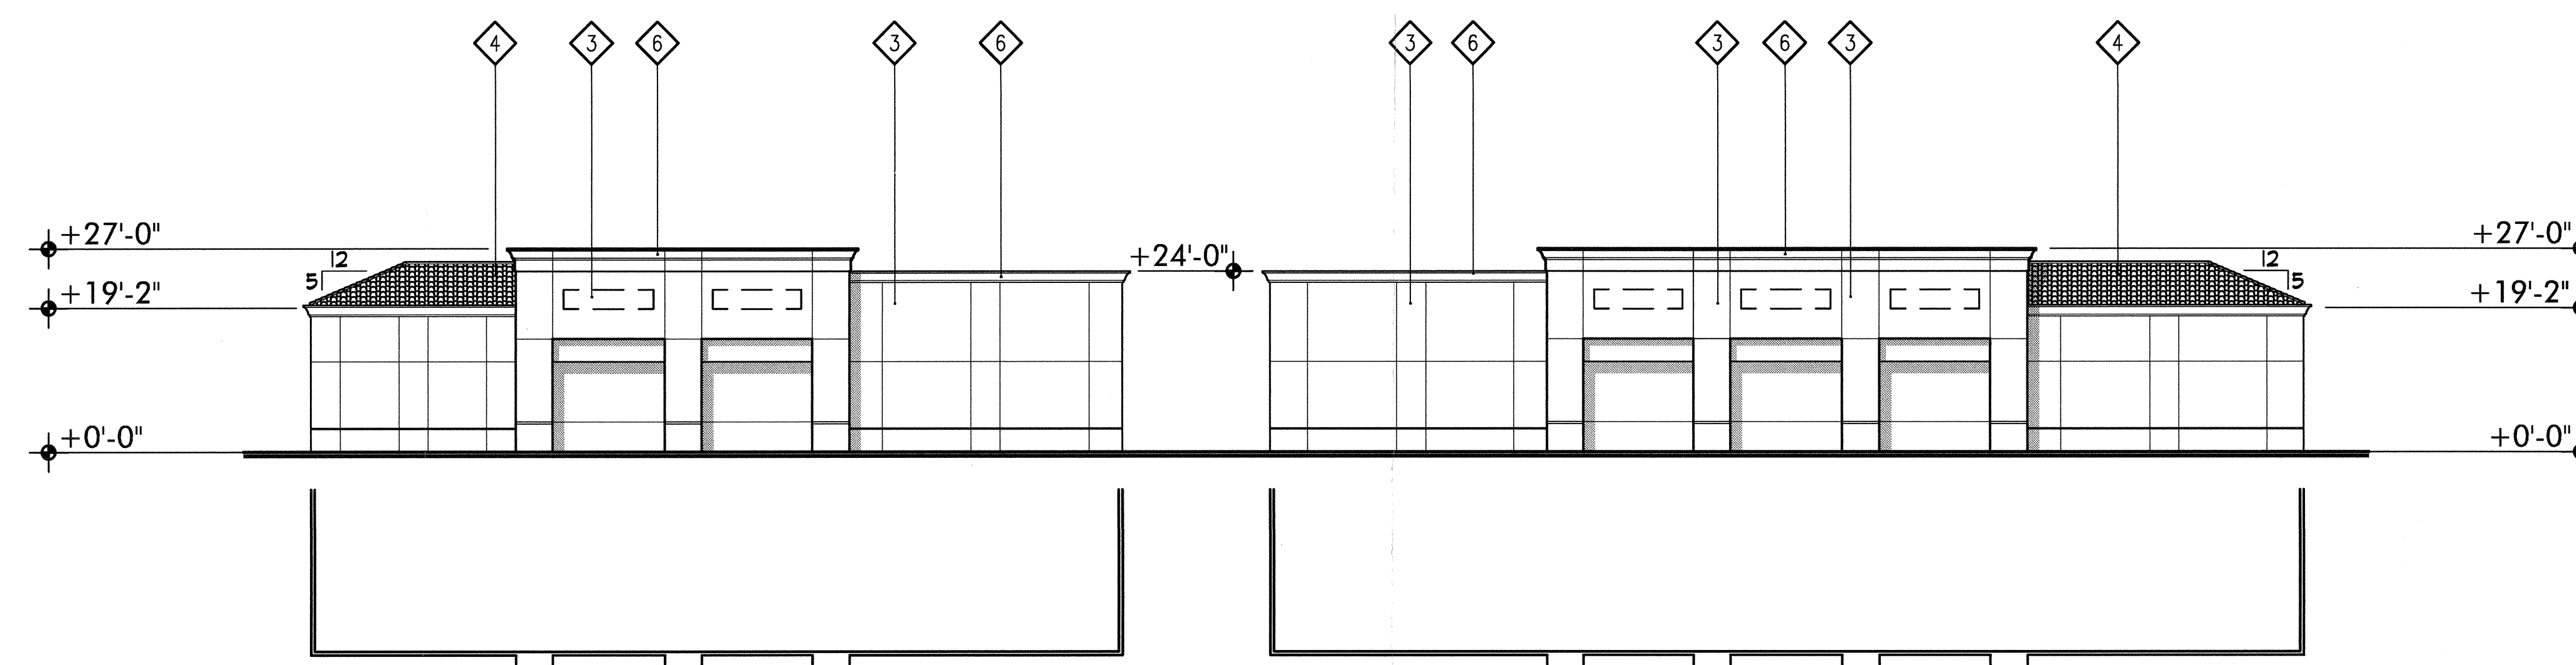

3 EAST ELEVATION

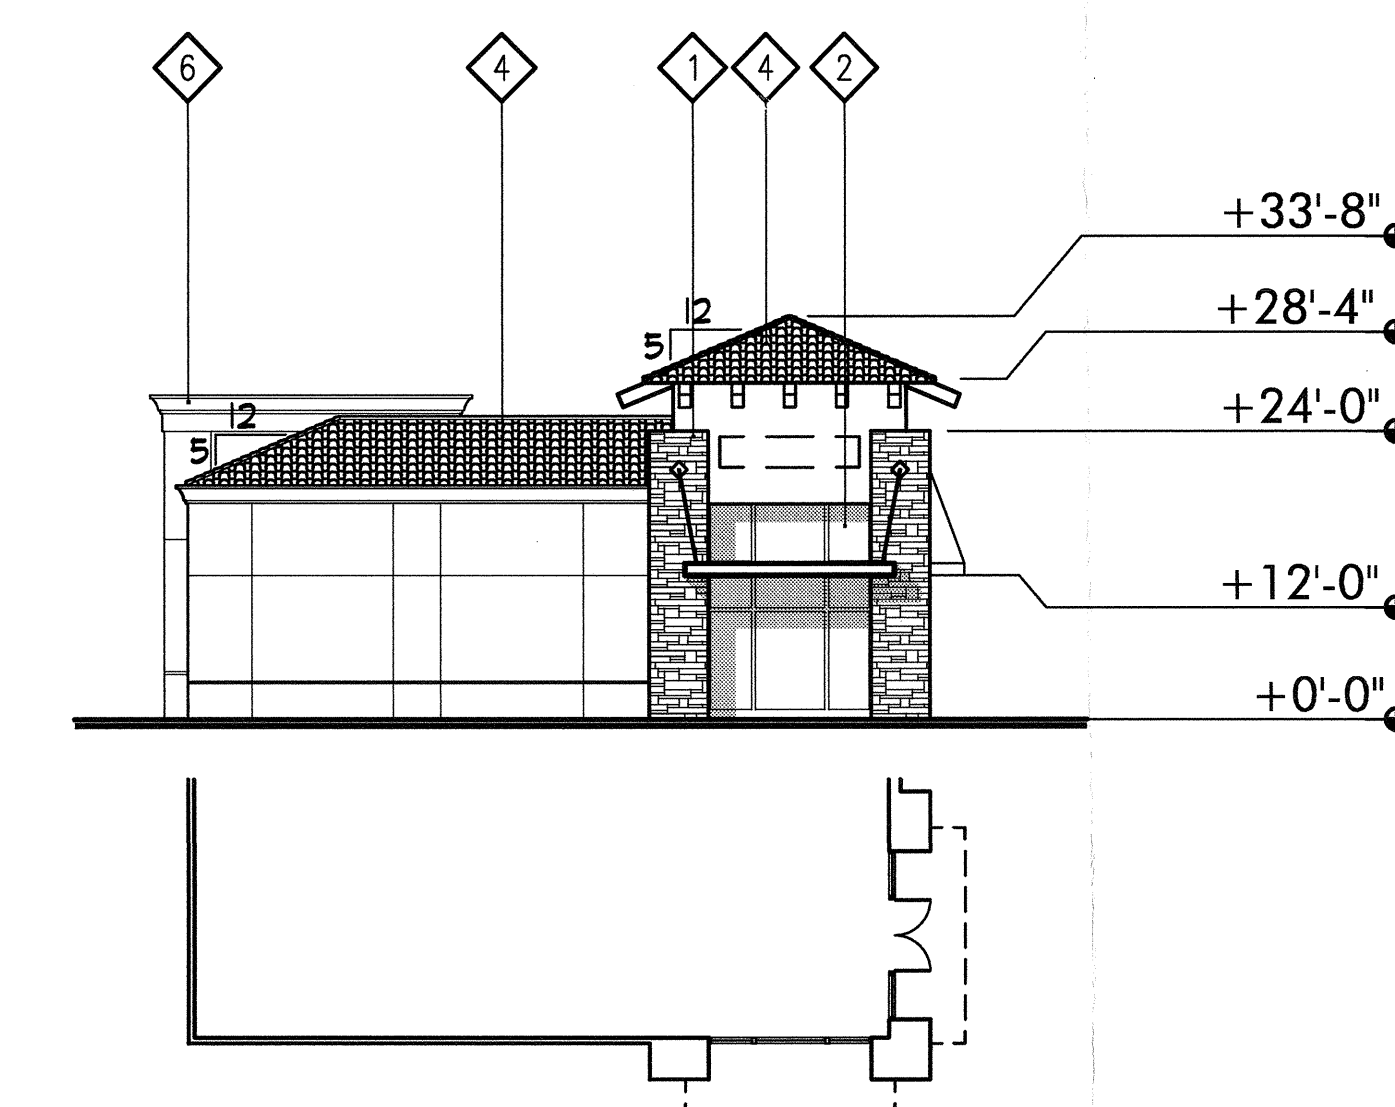

4 NORTH ELEVATION

RETAIL PAD D-E ELEVATION

0' 8' 16' 32'


8 OF 10

CAMPUS PARK
SAN DIEGO COUNTY, CALIFORNIA

SGPA ARCHITECTURE ■ PLANNING
SAN DIEGO SAN FRANCISCO

Project No. 20663-P01
Date: 09.04.09
copyright 2008
filename: K:\2006\20663\PD1\Exhibits\R08_Elev_Retail_D-E.dwg plot date: September 04, 2009 plotted by: Pam Florence



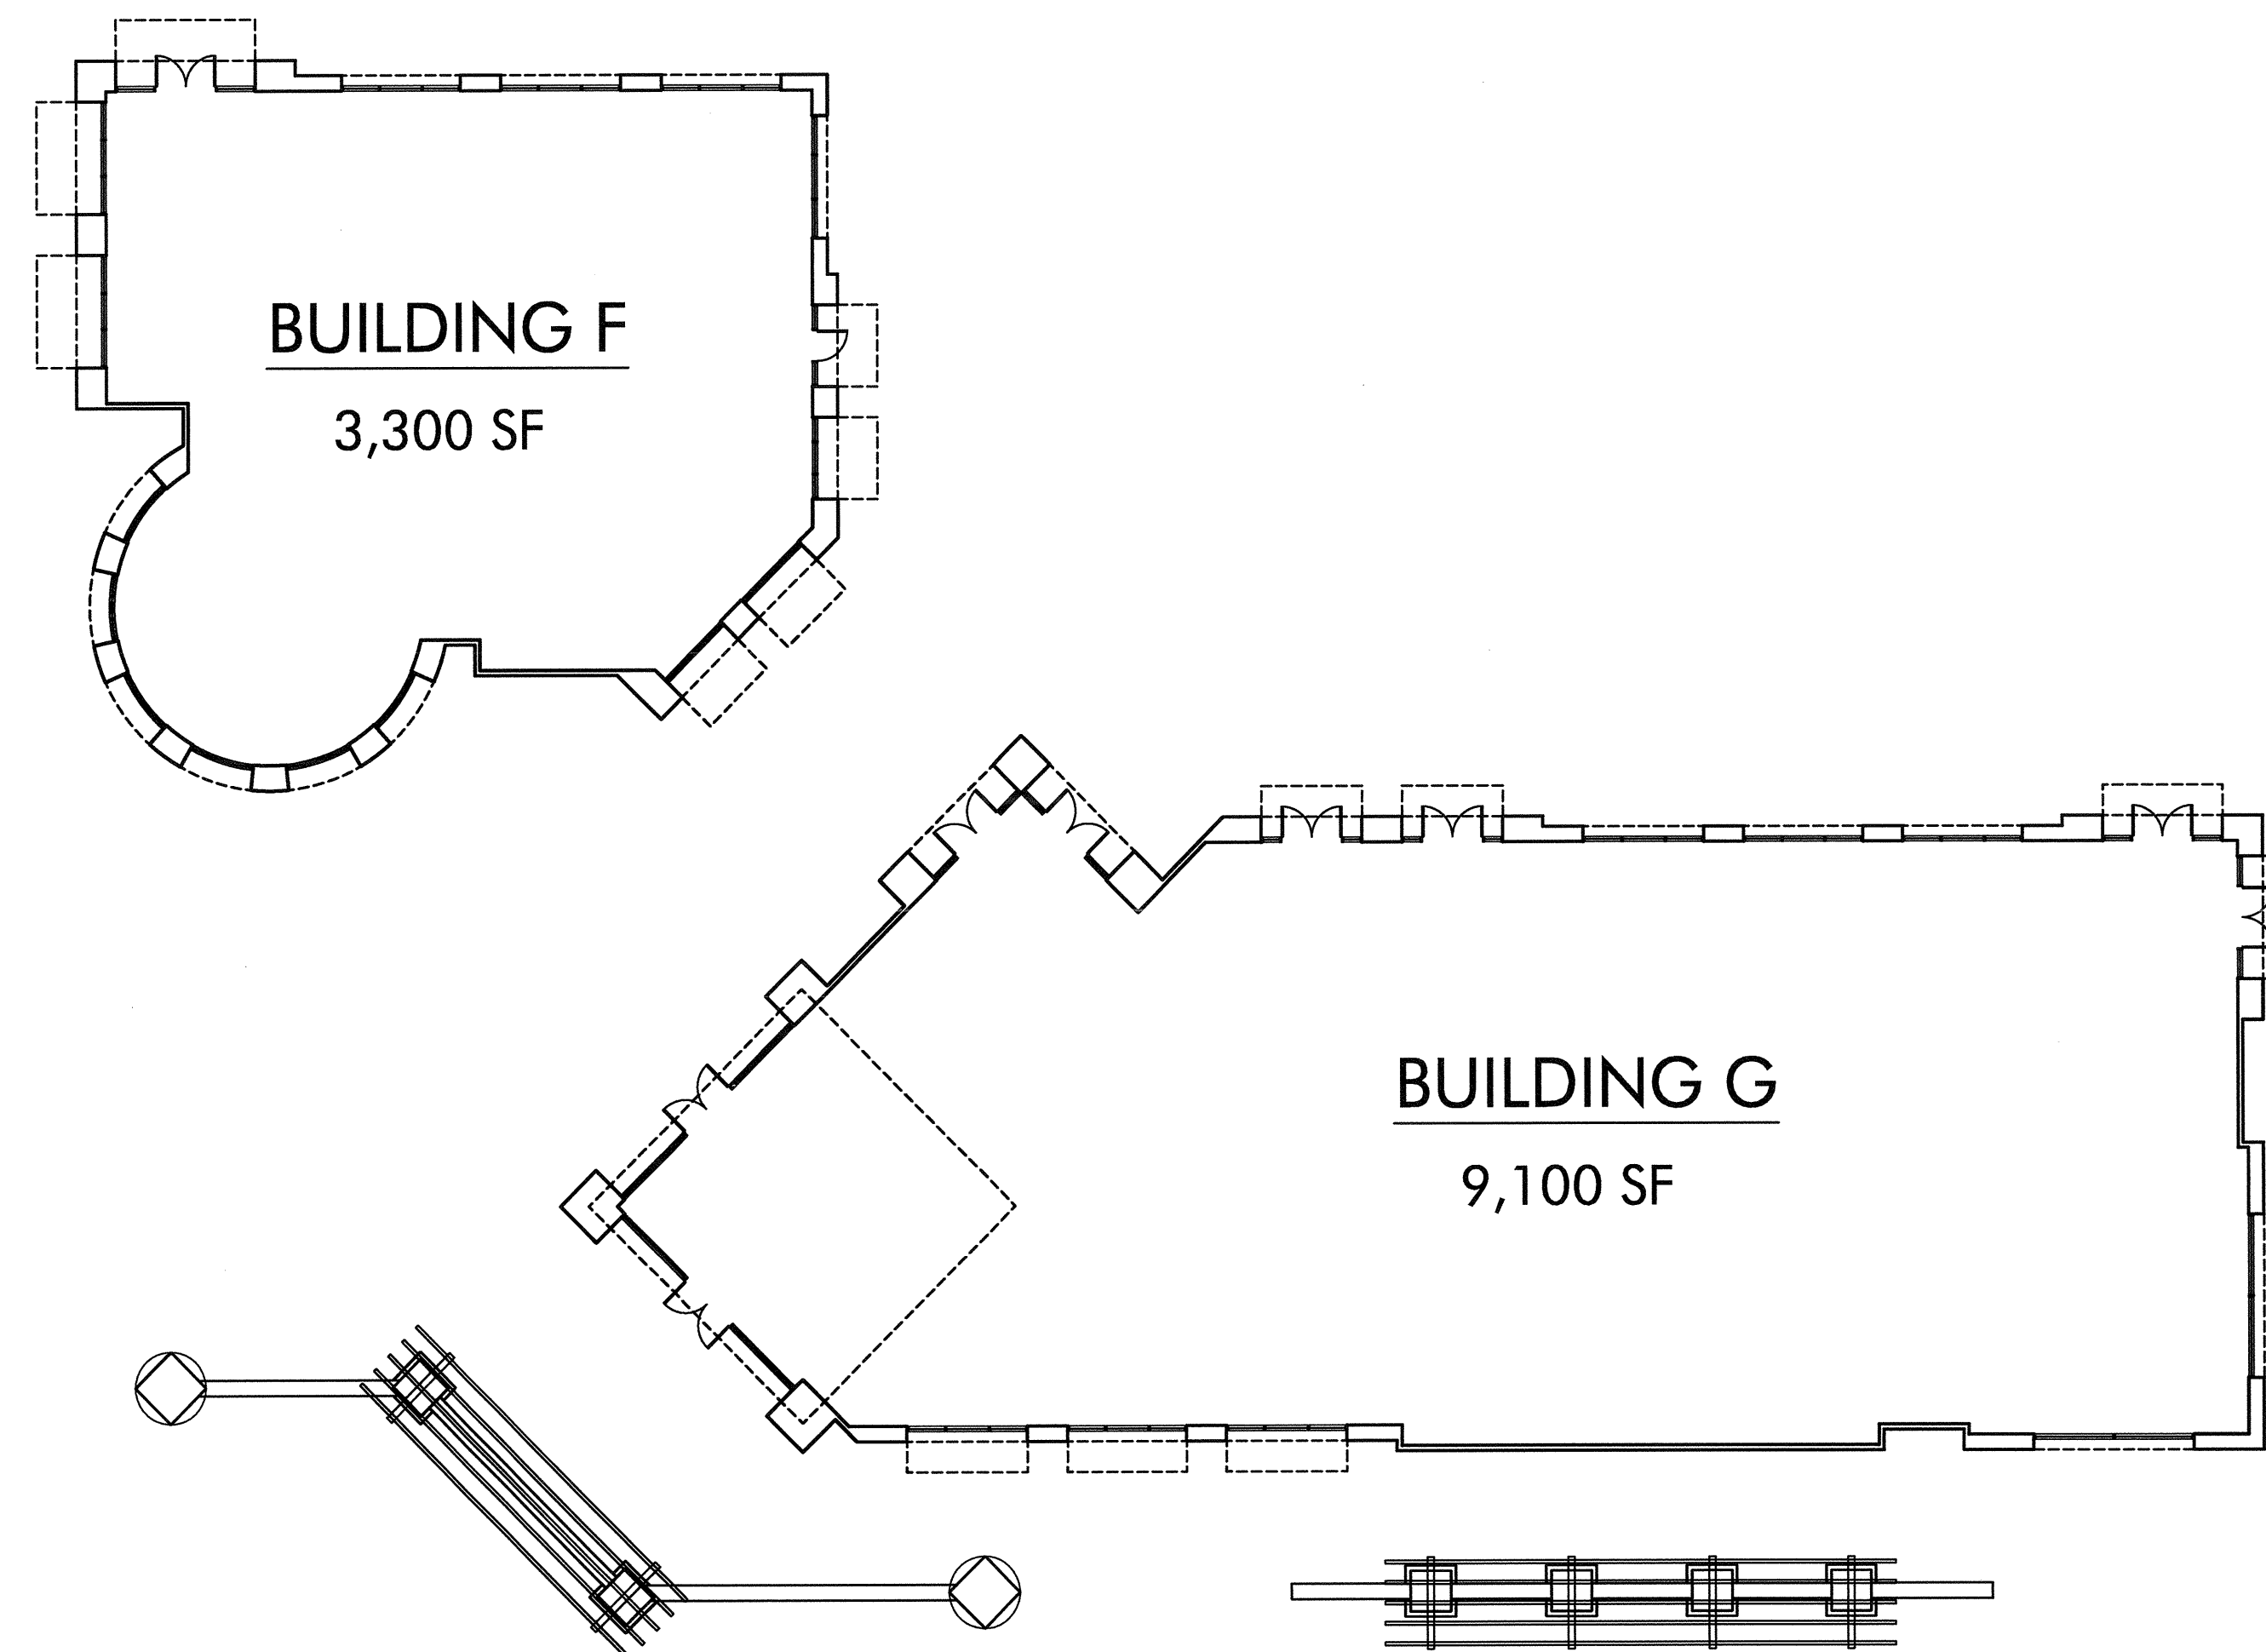

1 FIRST FLOOR PLAN - RETAIL BUILDINGS F & G



RETAIL F & G FLOOR PLANS

0' 8' 16' 32'


OF 10

CAMPUS PARK
SAN DIEGO COUNTY, CALIFORNIA

SGPA ARCHITECTURE ■ PLANNING
SAN DIEGO SAN FRANCISCO

Project No. 20663-P01
Date: 09.04.09
copyright 2009
Filename: K:\2006\20663\001\Exhibits\R09_Floor_Retail_F-G.dwg plot date: September 11, 2009 plotted by: Pam Florence




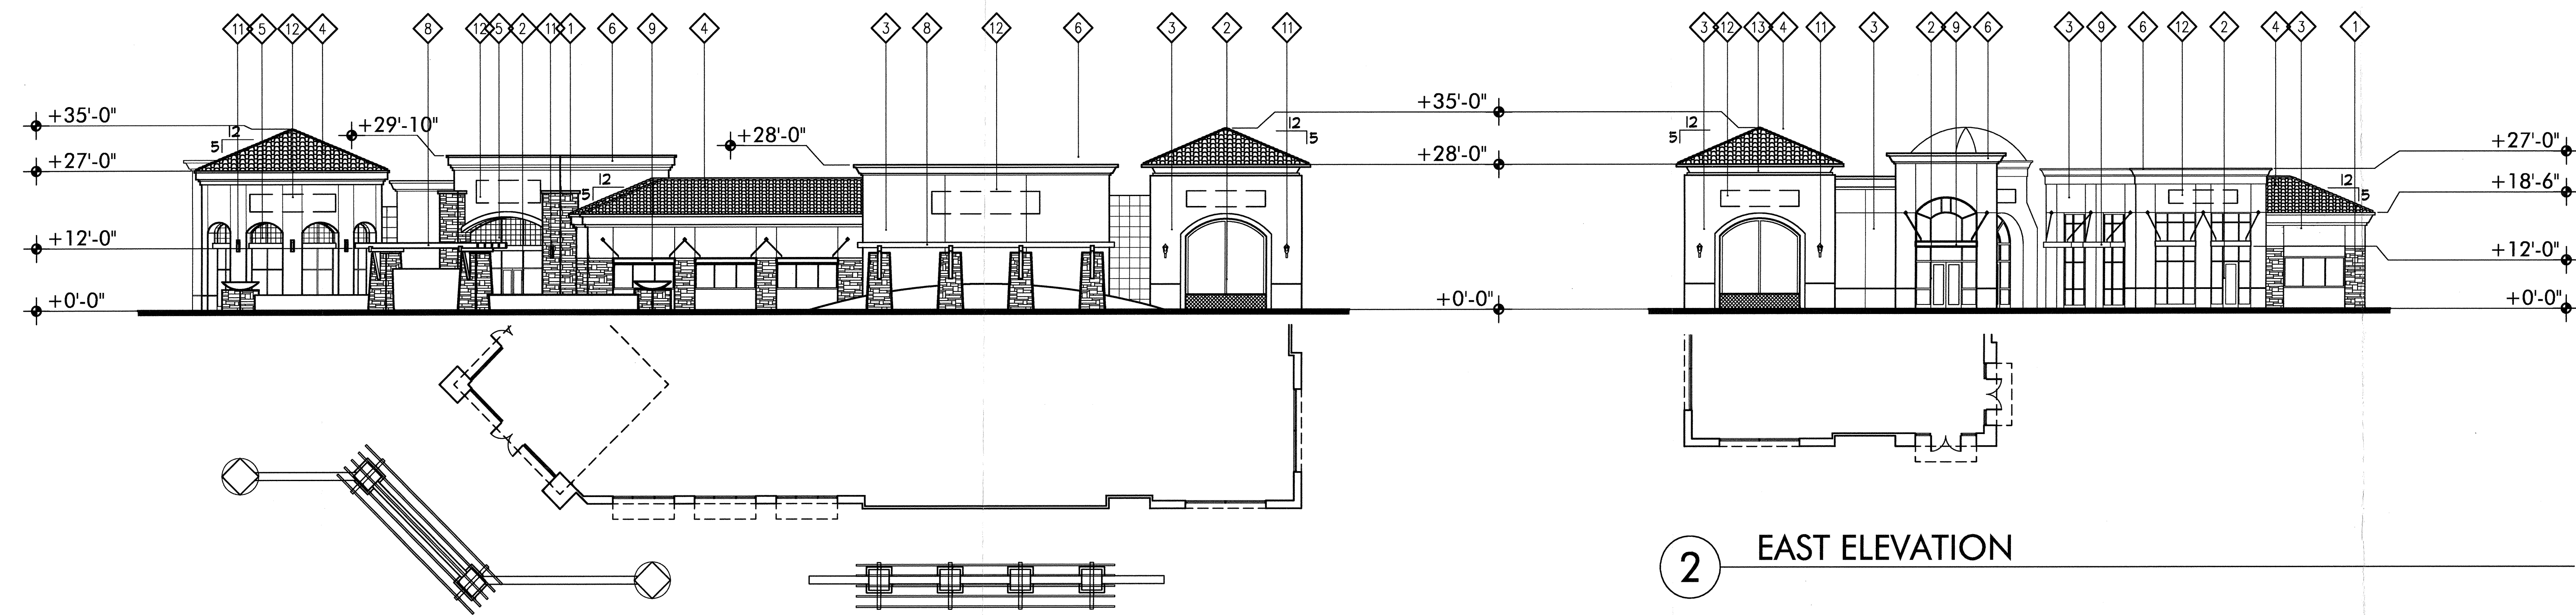

1 SOUTH ELEVATION

2 EAST ELEVATION

ELEVATION LEGEND	
1	STONE VENEER
2	STOREFRONT
3	PLASTER FINISH
4	TILE ROOF
5	DECORATIVE METAL
6	CORNICE
7	DECORATIVE VENT
8	WOOD TRELLIS
9	METAL AWNING
10	FABRIC AWNING
11	LIGHT FIXTURE
12	SIGNAGE LOCATION
13	DECORATIVE RECESS

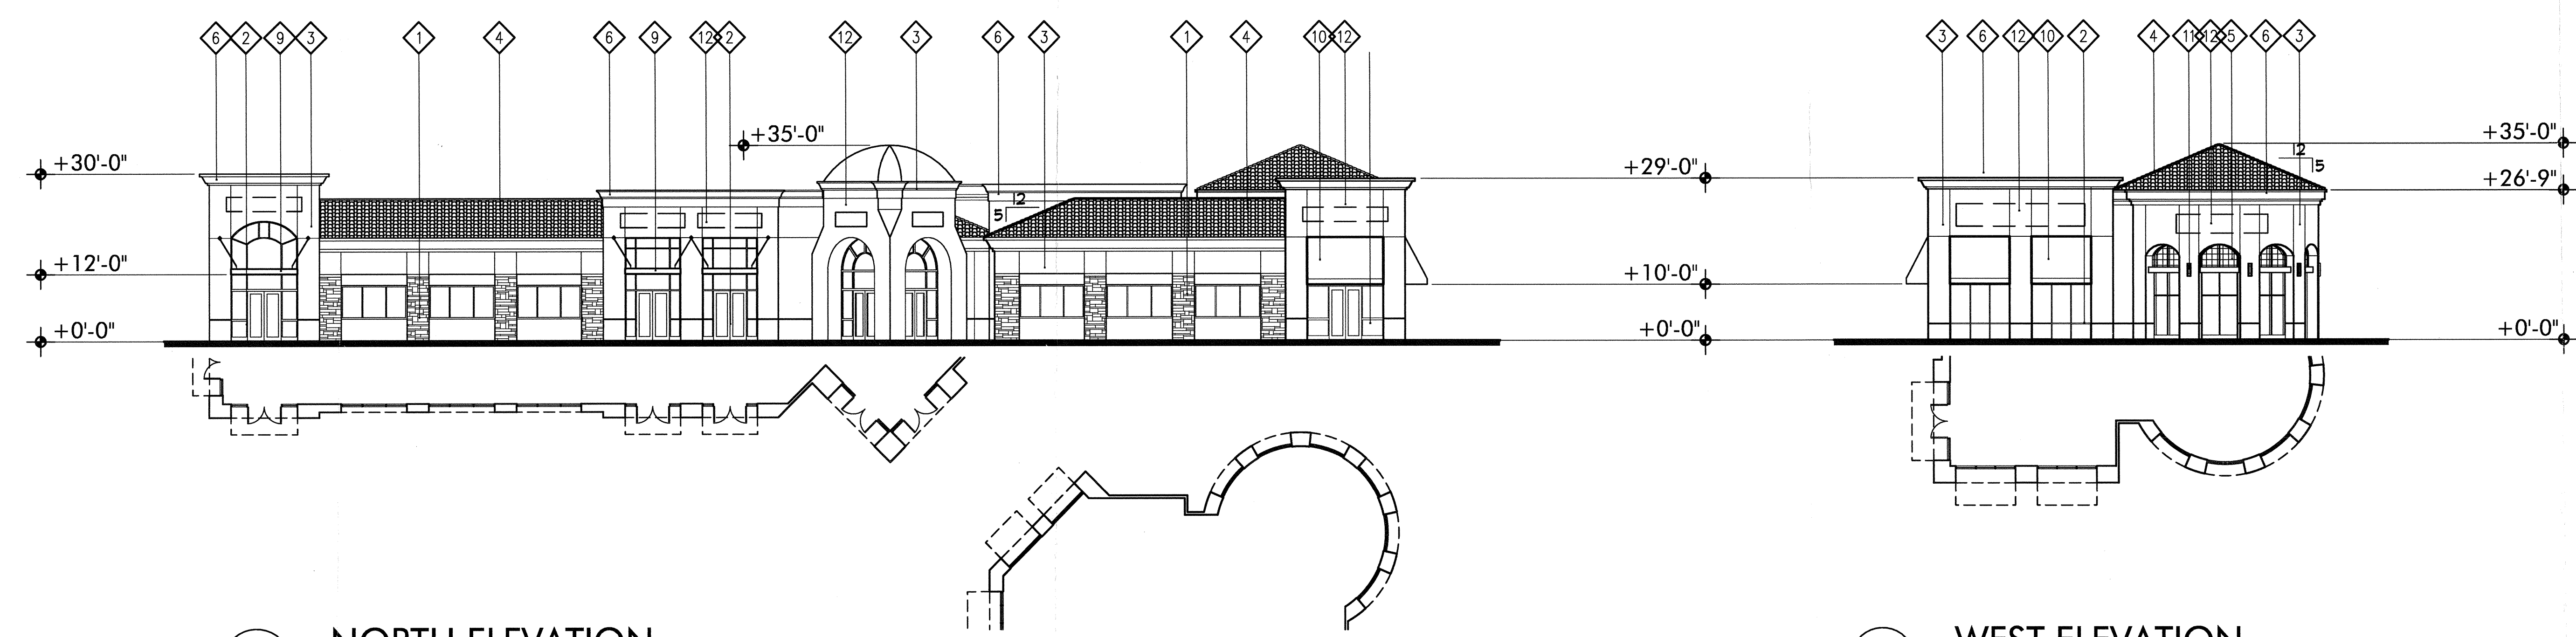

3 NORTH ELEVATION

4 WEST ELEVATION

RETAIL PAD F-G ELEVATION

0' 8' 16' 32' 10 OF 10

CAMPUS PARK
SAN DIEGO COUNTY, CALIFORNIA

SGPA ARCHITECTURE ■ PLANNING
SAN DIEGO SAN FRANCISCO

Project No. 20663-P01
Date: 09.04.09
copyright 2009
filename: K:\2006\20663\01\Exhibits\R10_Elev_Retail_F-G.dwg plot date: September 04, 2009 plotted by: Pam Florence

