



- NOTES:
- PROPOSED ACCESS ROAD SUBJECT TO PDS LAND DEVELOPMENT AND FIRE DEPARTMENT APPROVALS.
 - DRIVEWAY ENTRANCE FROM EL MONTE ROAD TO BE 3" A/C ON 12" AGGREGATE BASE OR AS SPECIFIED BY SOILS ENGINEER. THIS SURFACE SHALL EXTEND 20' MINIMUM FROM EL MONTE ROAD.
 - DO ROADWAYS TO MEET COUNTY STANDARDS FOR PRIVATE ROADS: 75 MINIMUM P-V VALUE AND 30 MINIMUM SAND EQUIVALENT. PERCENT COMPOSITION BY WEIGHT TO BE:
 - 100% PASSING 1.5" SIEVE
 - 90-100% PASSING 1" SIEVE
 - 50-100% PASSING #4 SIEVE
 - 25-50% PASSING #3 SIEVE
 - 5-15% PASSING #200 SIEVE

TYPICAL ACCESS ROAD DETAIL
NOT TO SCALE

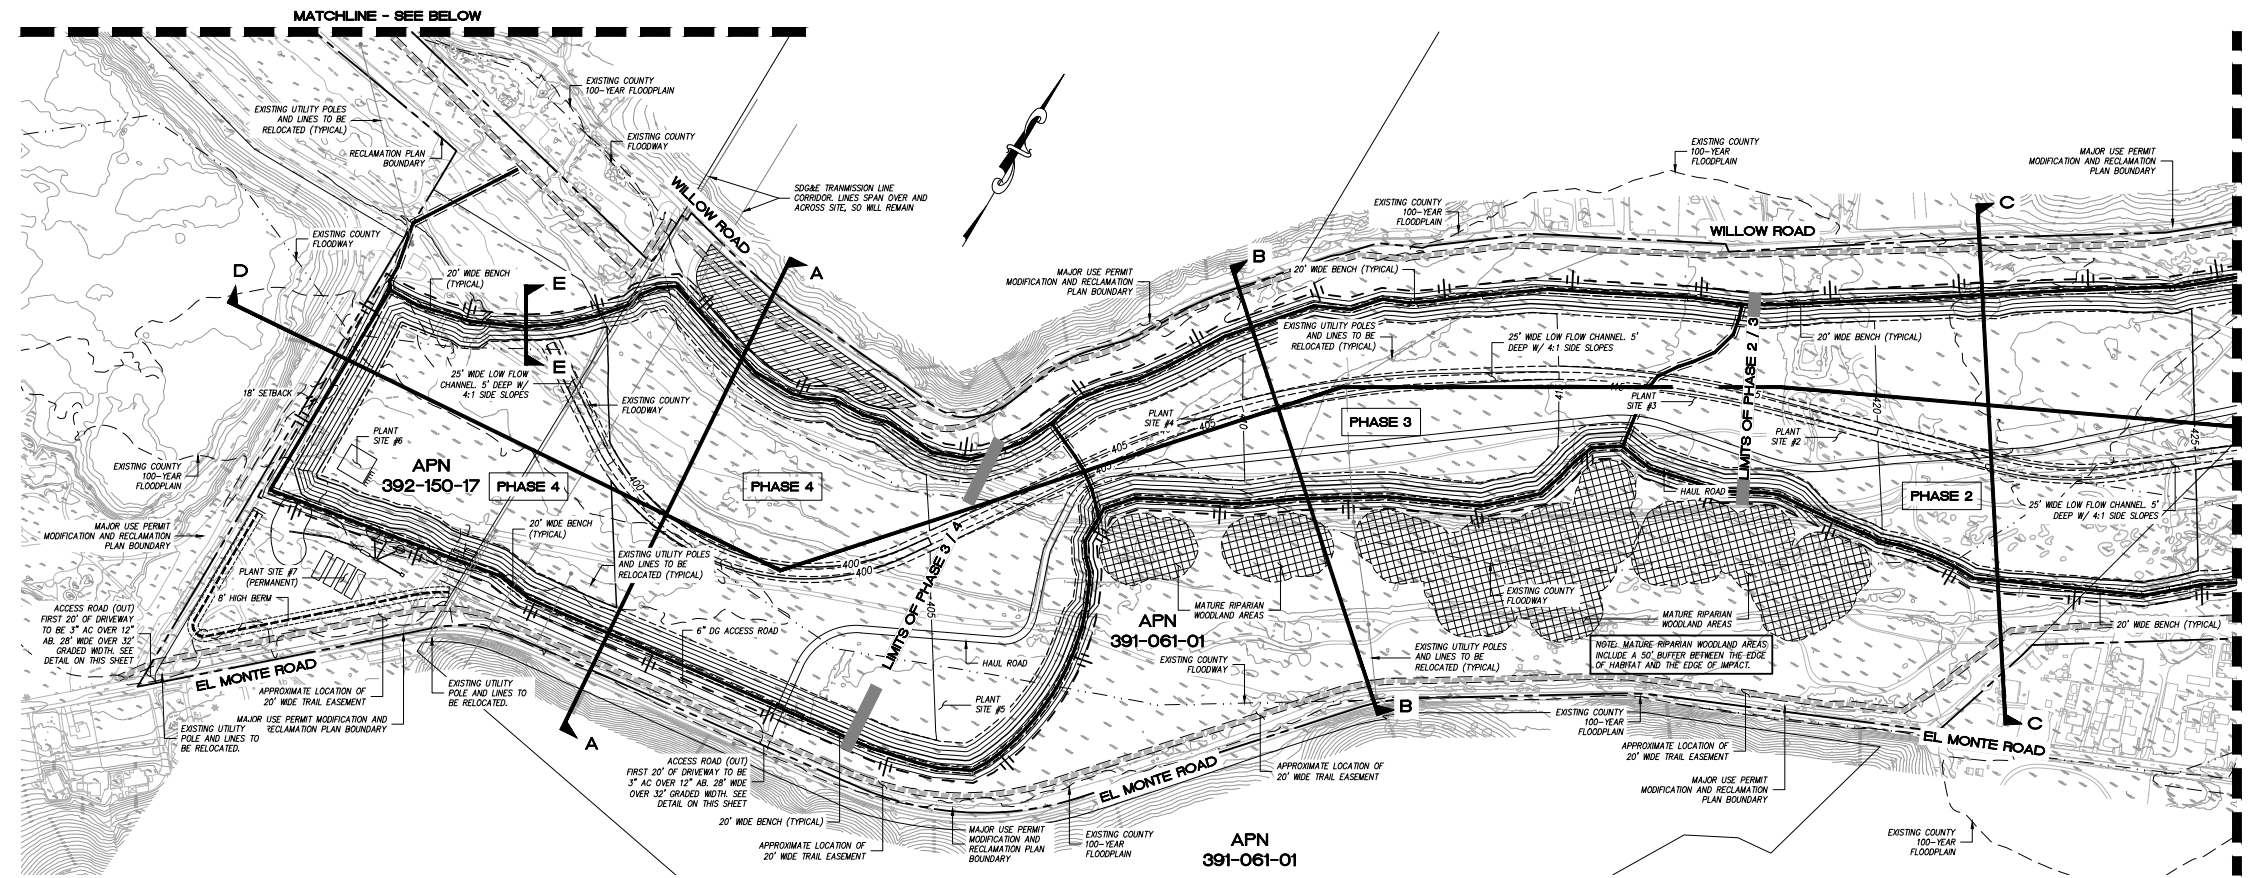


MATCHLINE - SEE BELOW LEFT


FOR REVIEW ONLY

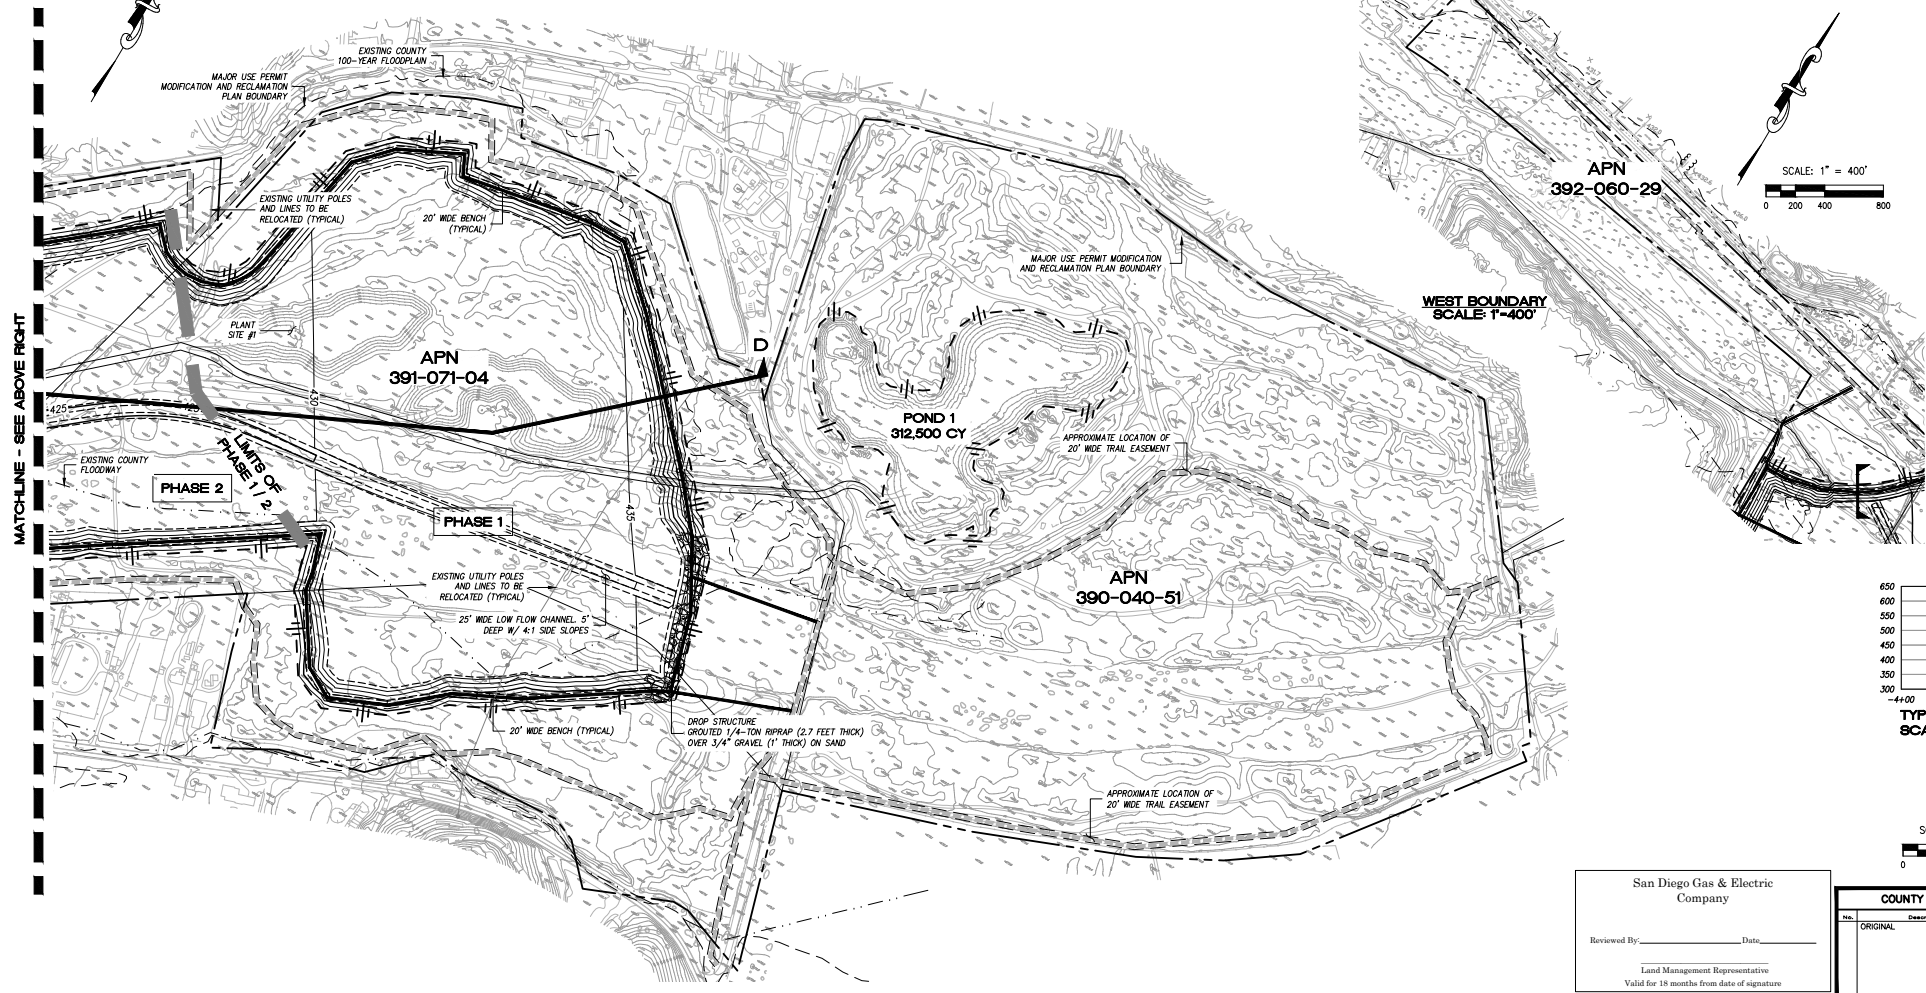

MATCHLINE - SEE ABOVE RIGHT

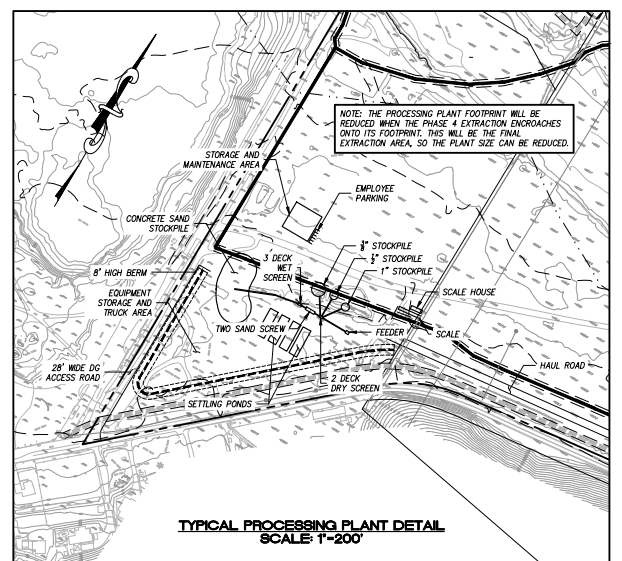

TYPICAL PROCESSING PLANT DETAIL
SCALE: 1"=200'

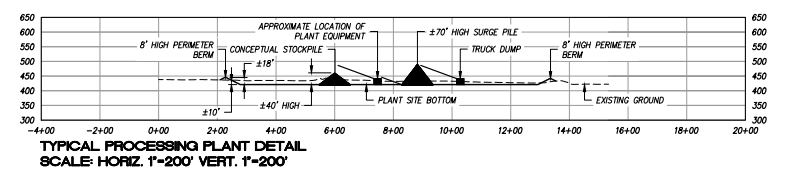


TYPICAL PROCESSING PLANT DETAIL
SCALE: HORIZ. 1"=200' VERT. 1"=200'

San Diego Gas & Electric Company
Reviewed By: _____ Date: _____
Land Management Representative
Valid for 18 months from date of signature


COUNTY APPROVED CHANGES			
No.	Description	Approved by	Date
ORIGINAL			

PERMITS	
HABITAT LOSS PERMIT NO.	
N.O.I. NO.	
SPECIFIC PLAN AMENDMENT	
SPECIAL USE PERMIT NO.	
GRADING PERMIT NO.	
TENTATIVE MAP NO.	


PRIVATE CONTRACT	
SHEET 3	COUNTY OF SAN DIEGO DEPARTMENT OF PUBLIC WORKS
6 SHEETS	
RECLAMATION PLAN FOR: EL MONTE VALLEY PHASE 1, 2, 3, AND 4	
CALIFORNIA COORDINATE INDEX: 254-1803	
Approved COUNTY ENGINEER	Engineer of work
DATE: 8/28/2018	DATE: 8/28/2018
Signature	Signature

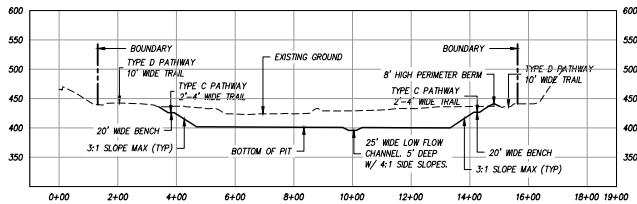


SECTION A-A
SCALE: HORIZ. 1"=200' VERT. 1"=200'

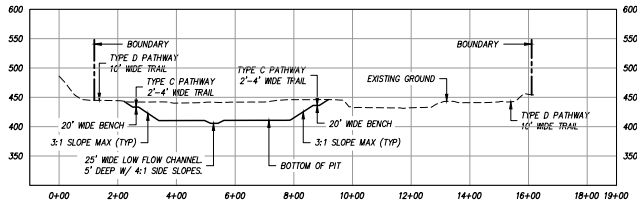


SECTION B-B
SCALE: HORIZ. 1"=200' VERT. 1"=200'

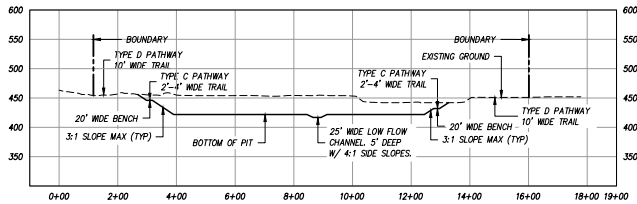


SECTION C-C
SCALE: HORIZ. 1"=200' VERT. 1"=200'

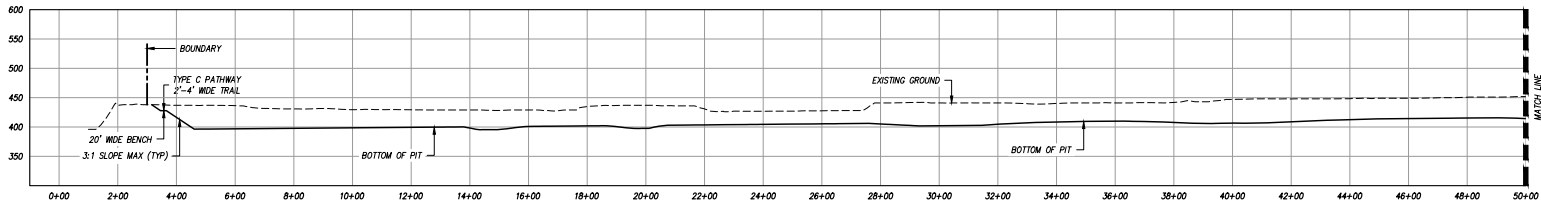


SECTION D-D
SCALE: HORIZ. 1"=200' VERT. 1"=200'

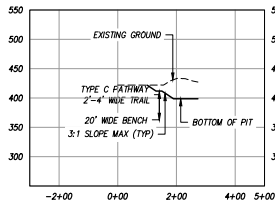



SECTION E-E
SCALE: HORIZ. 1"=200' VERT. 1"=200'

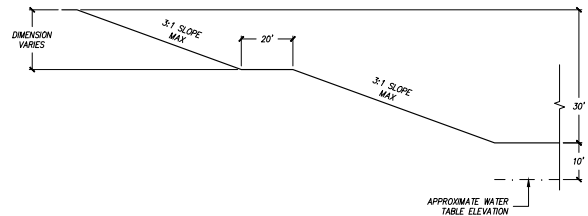

PIT GRADING TYPICAL SECTION
SCALE: 1"=40'

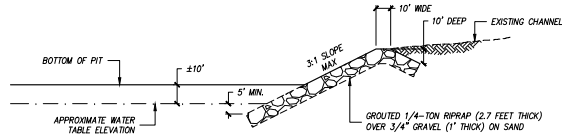

DROP STRUCTURE TYPICAL SECTION
SCALE: 1"=40'

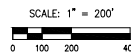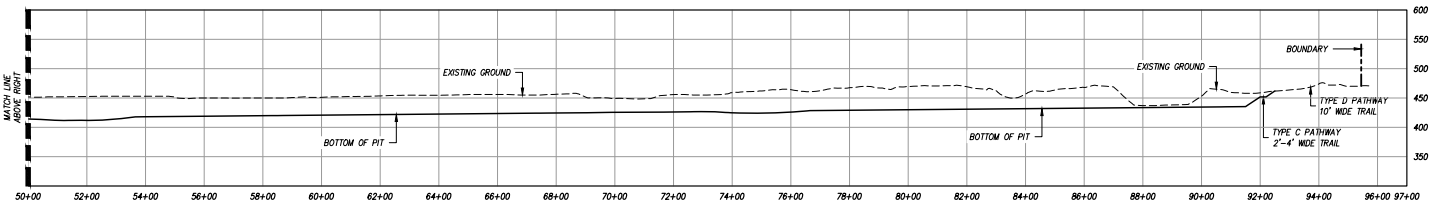

COUNTY APPROVED CHANGES		
No.	Description	Approved by
1	ORIGINAL	

PERMITS	
HABITAT LOSS PERMIT NO.	COUNTY OF SAN DIEGO
N.O.I. NO.	DEPARTMENT OF PUBLIC WORKS
SPECIFIC PLAN AMENDMENT	
SPECIAL USE PERMIT NO.	
GRADING PERMIT NO.	
TENTATIVE MAP NO.	

BENCHMARK	
DESCRIPTION	COUNTY OF SAN DIEGO BENCHMARK
LOCATION	
RECORD FROM	
ELEVATION	
DATE	NOV 29

PRIVATE CONTRACT	
SHEET	6
4	
RECLAMATION PLAN FOR:	
EL MONTE VALLEY	
CROSS SECTIONS	
CALIFORNIA COORDINATE INDEX: 254-1803	
Approved	Engineer of work
COUNTY ENGINEER	
DATE	
Signature	

FILE NO.

July 25, 2018

FOR REVIEW ONLY