


NOTE:
ROAD DESIGN SHOWN FOR ROUTE STUDY
ALIGNMENT AND GRADE ONLY.

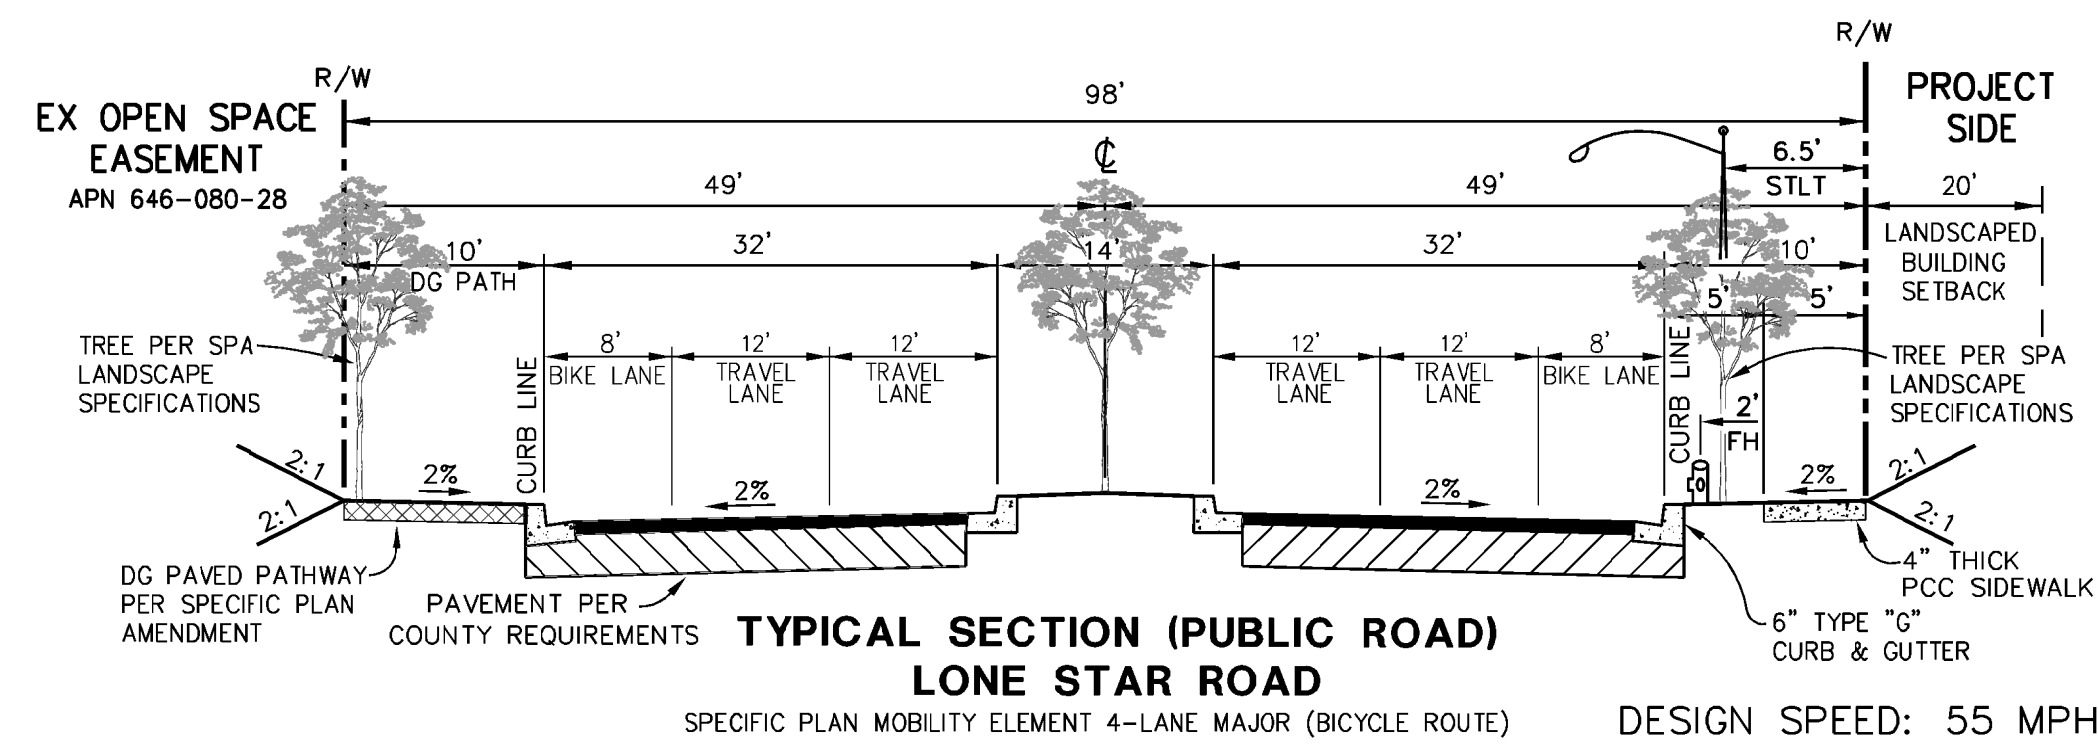

ROADWAY DESIGN CRITERIA:
LONE STAR ROAD
PROPOSED CLASSIFICATION: SPECIFIC PLAN 4-LANE MAJOR
RIGHT OF WAY: 98'
DESIGN SPEED: 55 MPH
SLOPE GRADIENT: 2:1 MAX
INTERIM SLOPES: 2:1 MAX

PRELIMINARY ROUTE STUDY LONE STAR ROAD

**COUNTY OF SAN DIEGO TRACT 5607
OTAY 250
COUNTY OF SAN DIEGO, CALIFORNIA**

Date:	JULY 17, 2015
Scale:	AS SHOWN
Job:	14009.01
Sheet	
C-9 9 of 17 Sheets	