


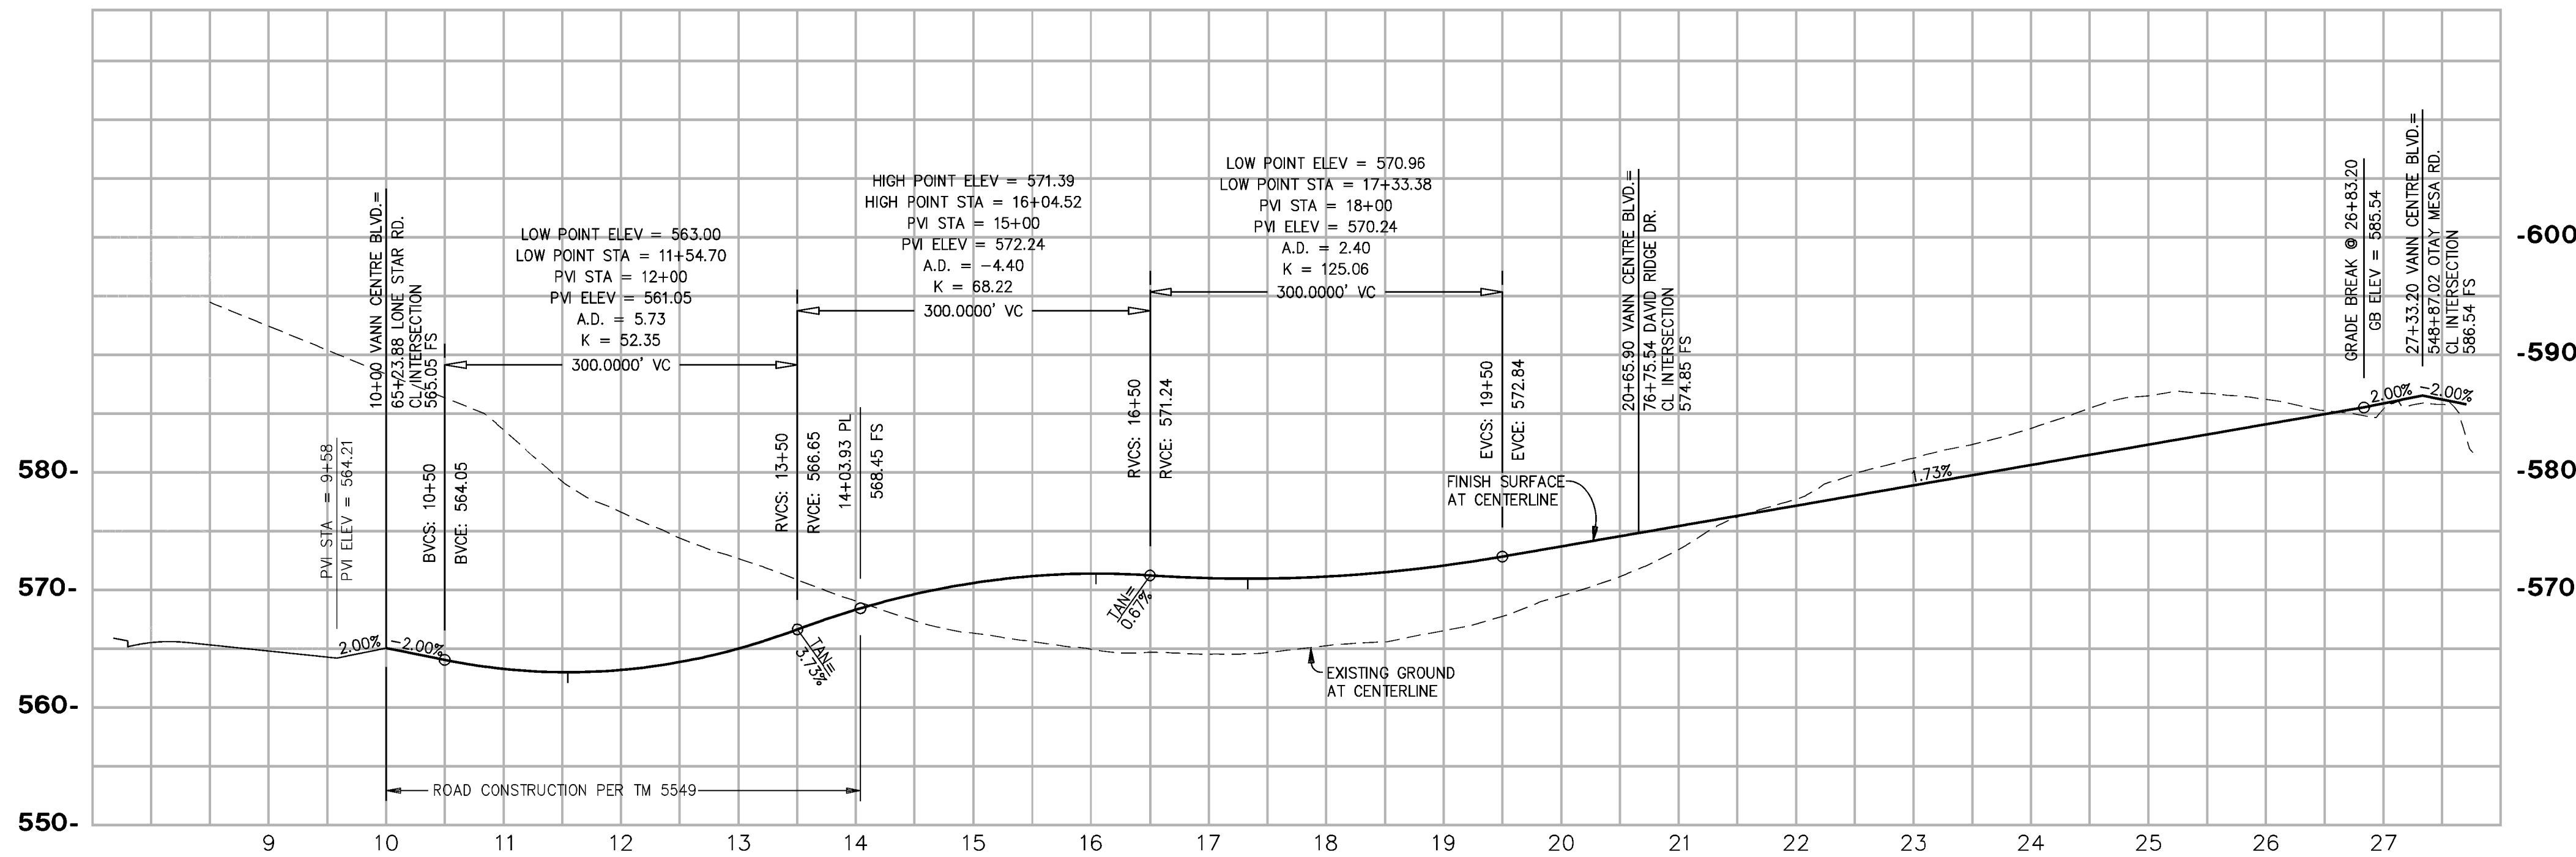


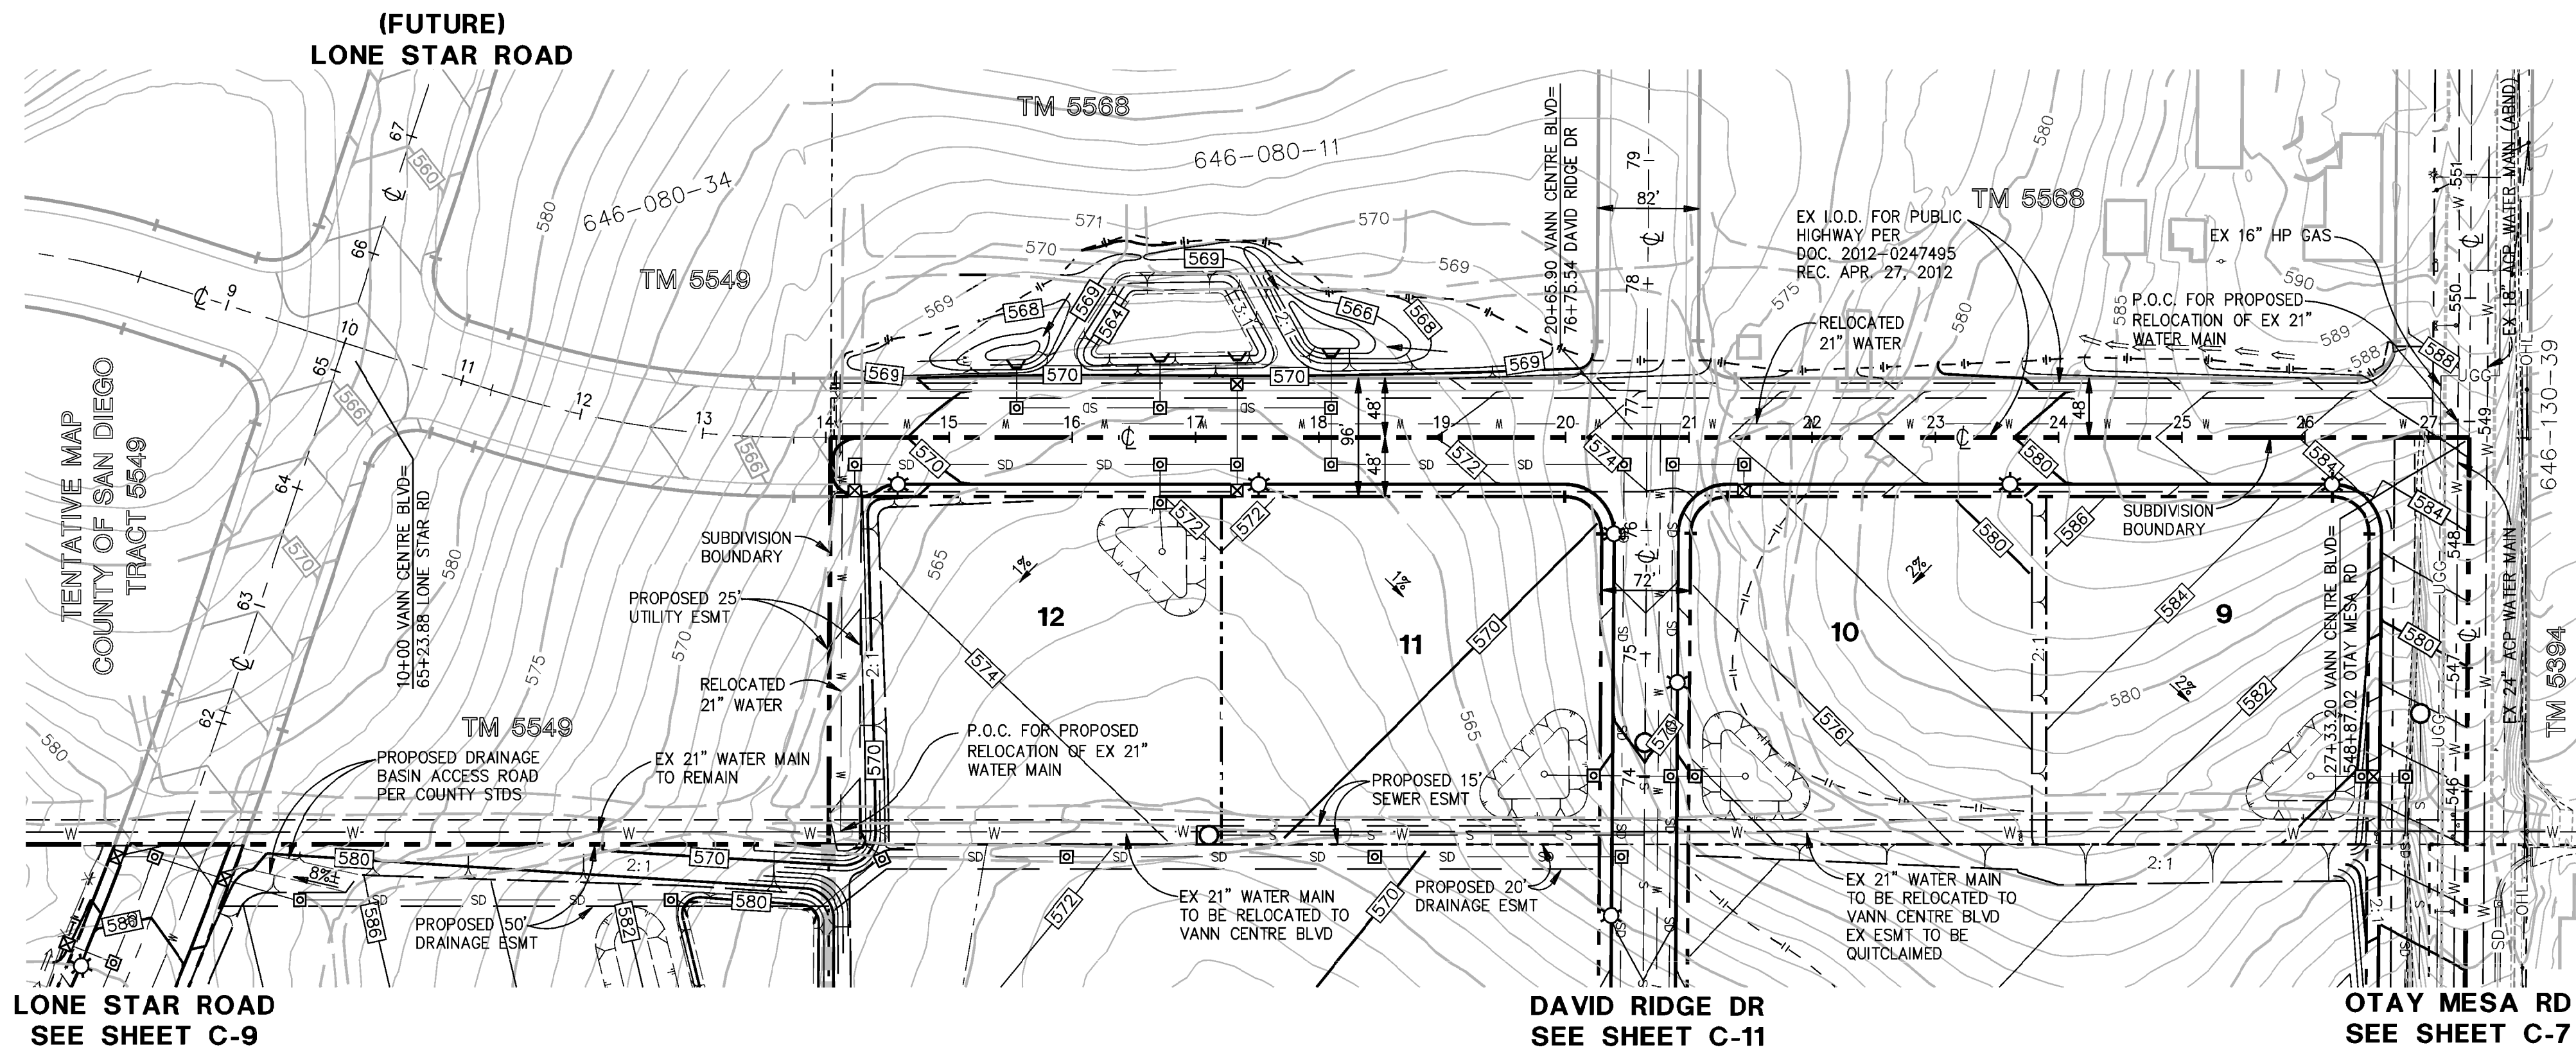

PROFILE: VANN CENTRE BLVD
SCALE: 1" = 100' HORIZ.; 1" = 10' VERT.

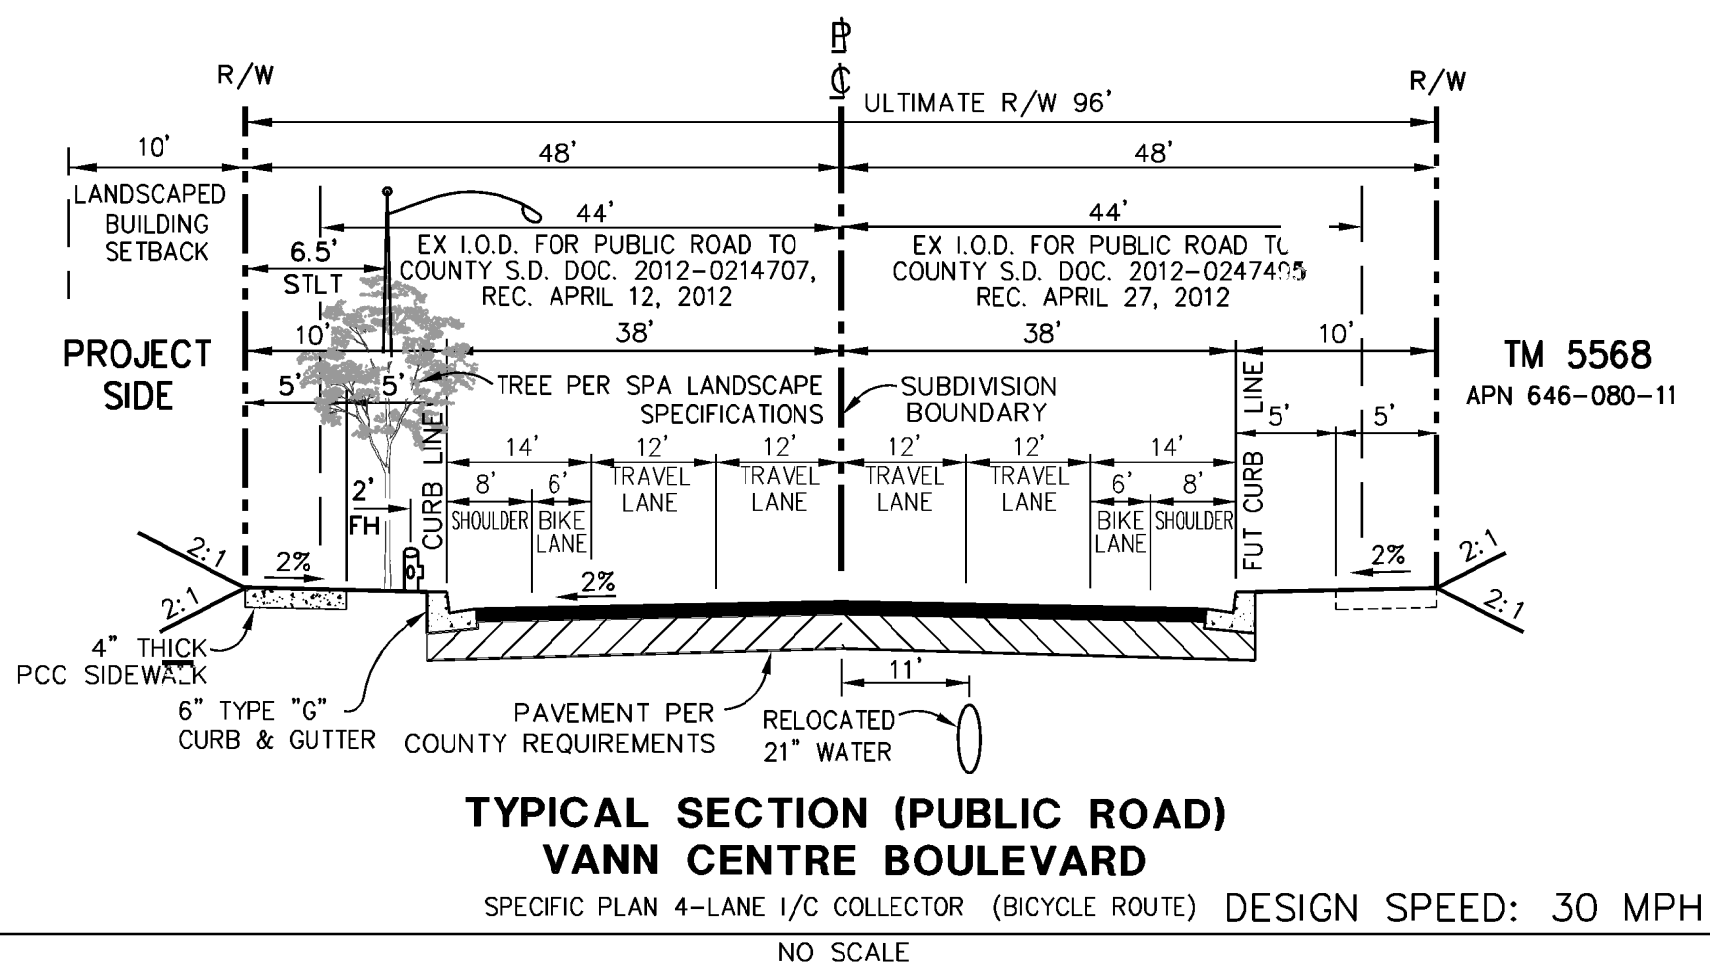

PLAN: VANN CENTRE BLVD
SCALE: 1" = 100'

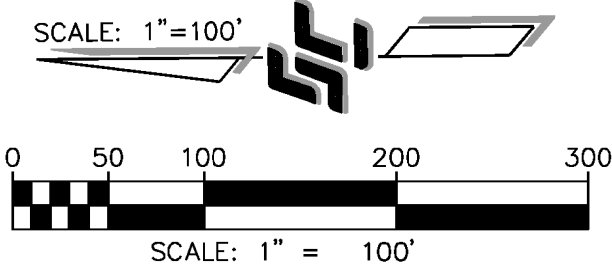

TYPICAL SECTION (PUBLIC ROAD)
VANN CENTRE BOULEVARD

SPECIFIC PLAN 4-LANE 1/2 COLLECTOR (BICYCLE ROUTE) DESIGN SPEED: 30 MPH
NO SCALE

ROADWAY DESIGN CRITERIA:
VANN CENTRE BLVD
PROPOSED CLASSIFICATION: SPECIFIC PLAN 4-LANE 1/2 COLLECTOR
RIGHT OF WAY: 96'
DESIGN SPEED: 30 MPH
SLOPE GRADIENT: 2:1 MAX
INTERIM SLOPES: 2:1 MAX

PROPOSED UTILITIES NOTES:
1. POTABLE WATER MAINS TO BE 12" (U.N.O.)
2. SEWER MAINS TO BE 12" (U.N.O.)

NOTE:
ROAD DESIGN SHOWN FOR ROUTE STUDY
ALIGNMENT AND GRADE ONLY.

REVISIONS	BY

STEVENS-CRESTO ENGINEERING, INC.
CIVIL ENGINEERS - PLANNERS - LAND SURVEYORS
9665 CHESTERDALE DRIVE
SAN DIEGO, CA 92123-1352
PHONE: 858.694.5600
FAX: 858.694.5661
WWW.SCENG.COM

PRELIMINARY ROUTE STUDY
VANN CENTRE BLVD

COUNTY OF SAN DIEGO TRACT 5607
OTAY 250
COUNTY OF SAN DIEGO, CALIFORNIA

Date:	JULY 17, 2015
Scale:	AS SHOWN
Job:	140009.01
Sheet	C-12

12 of 17 Sheets