

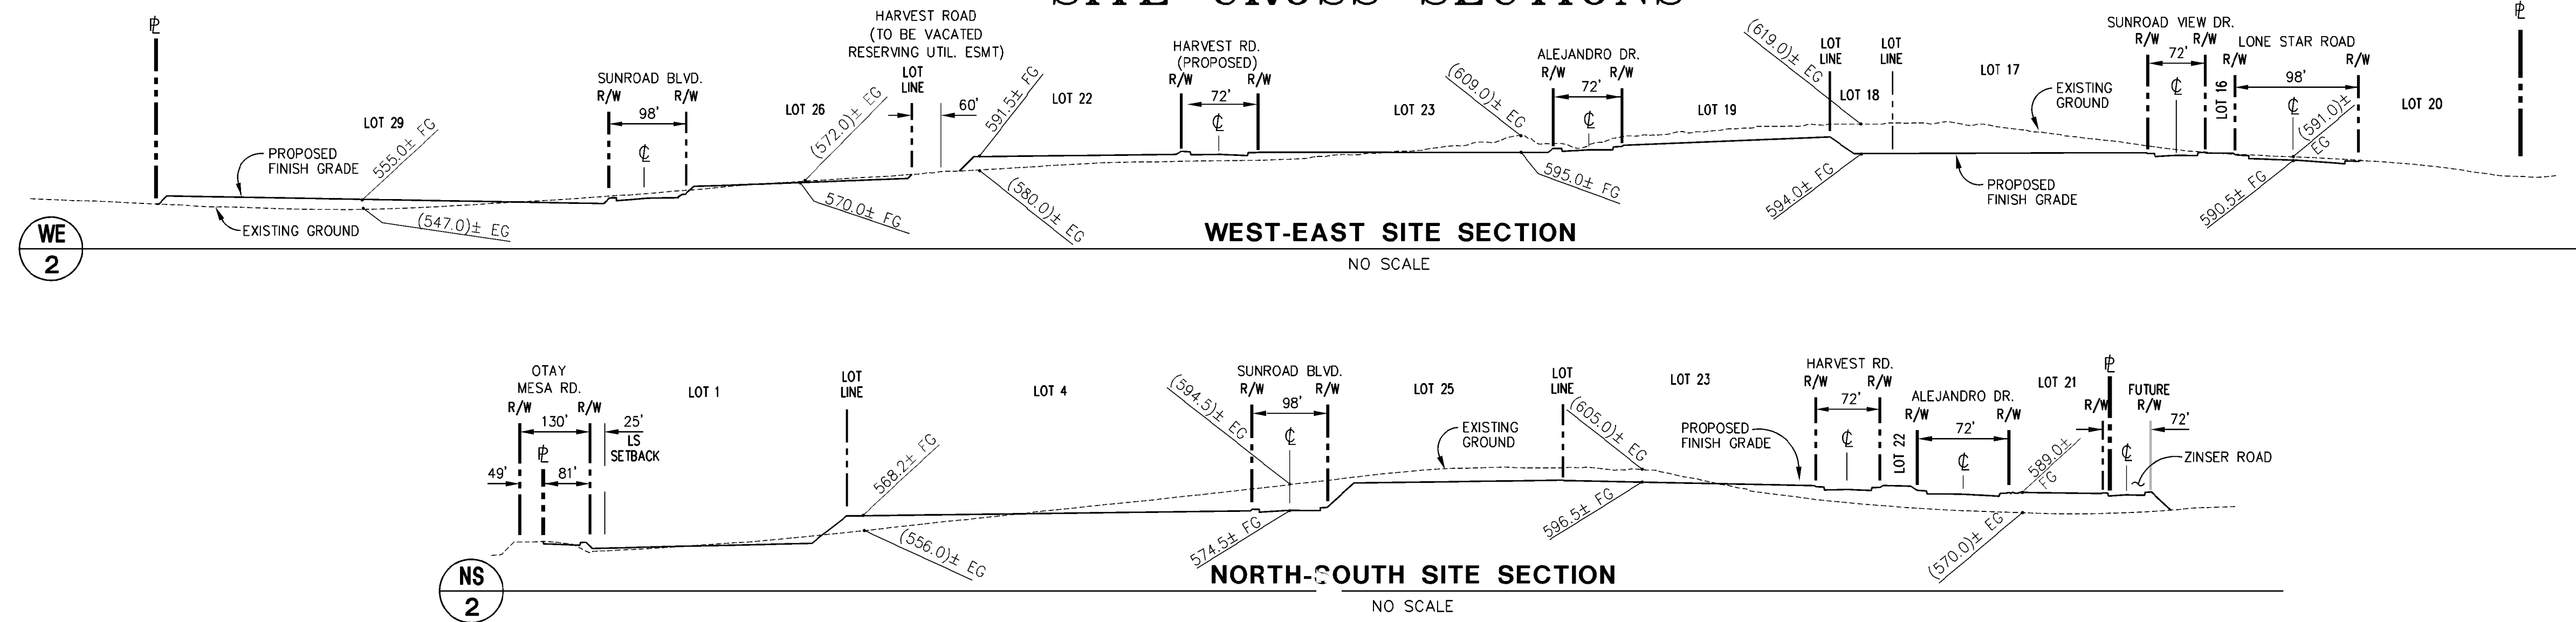
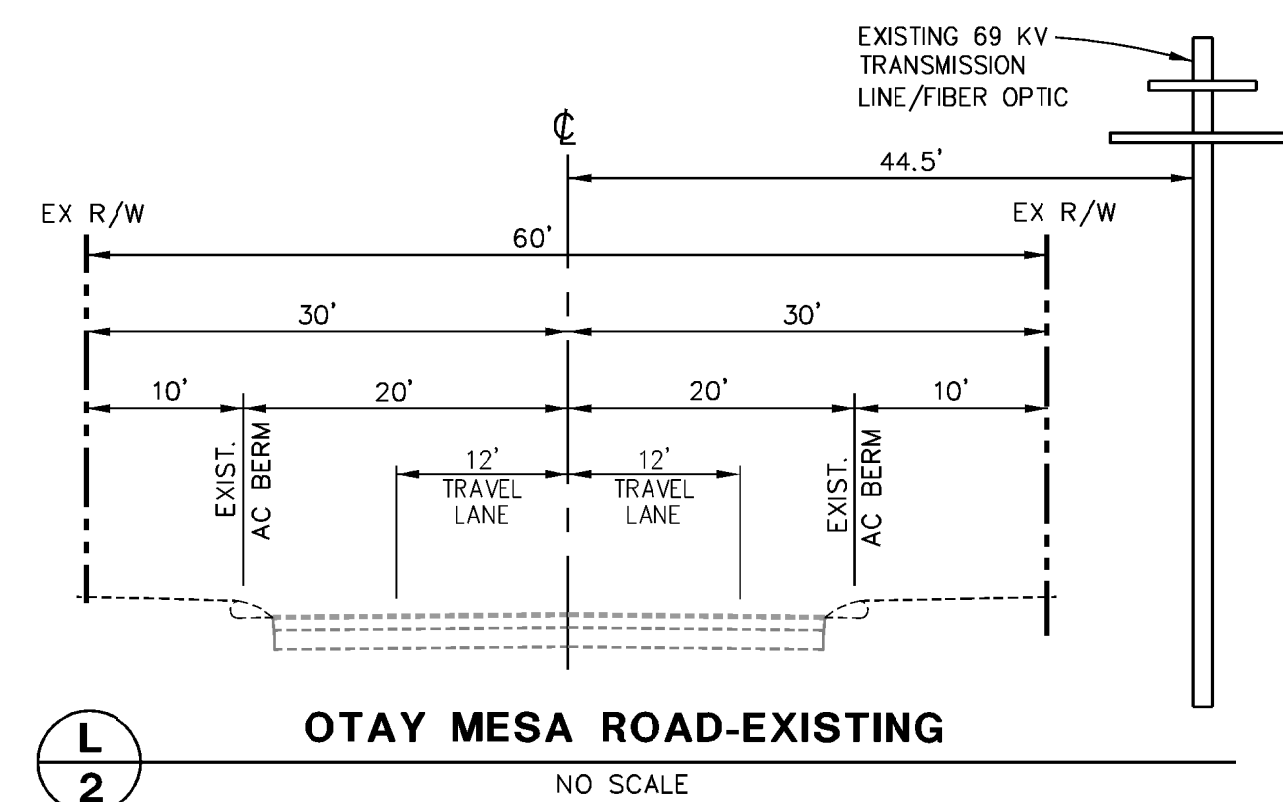
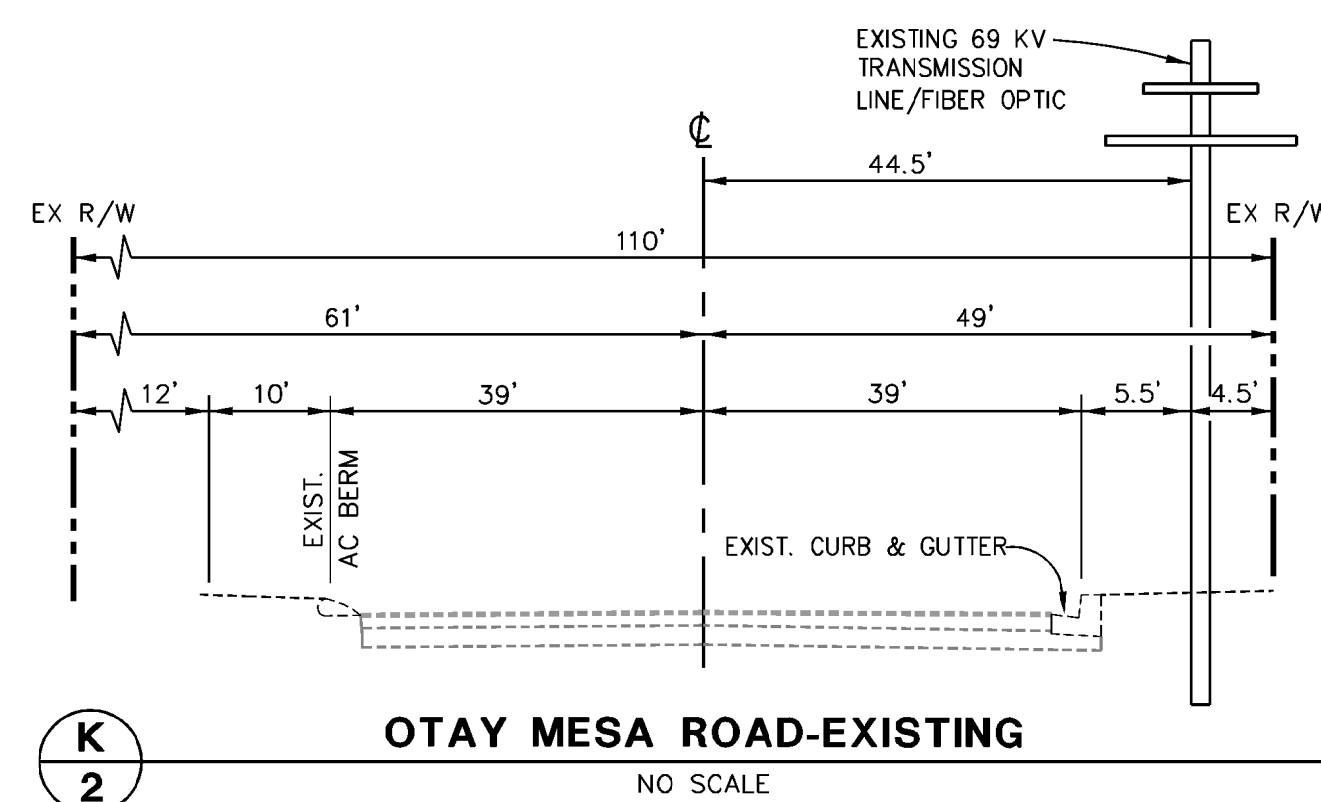
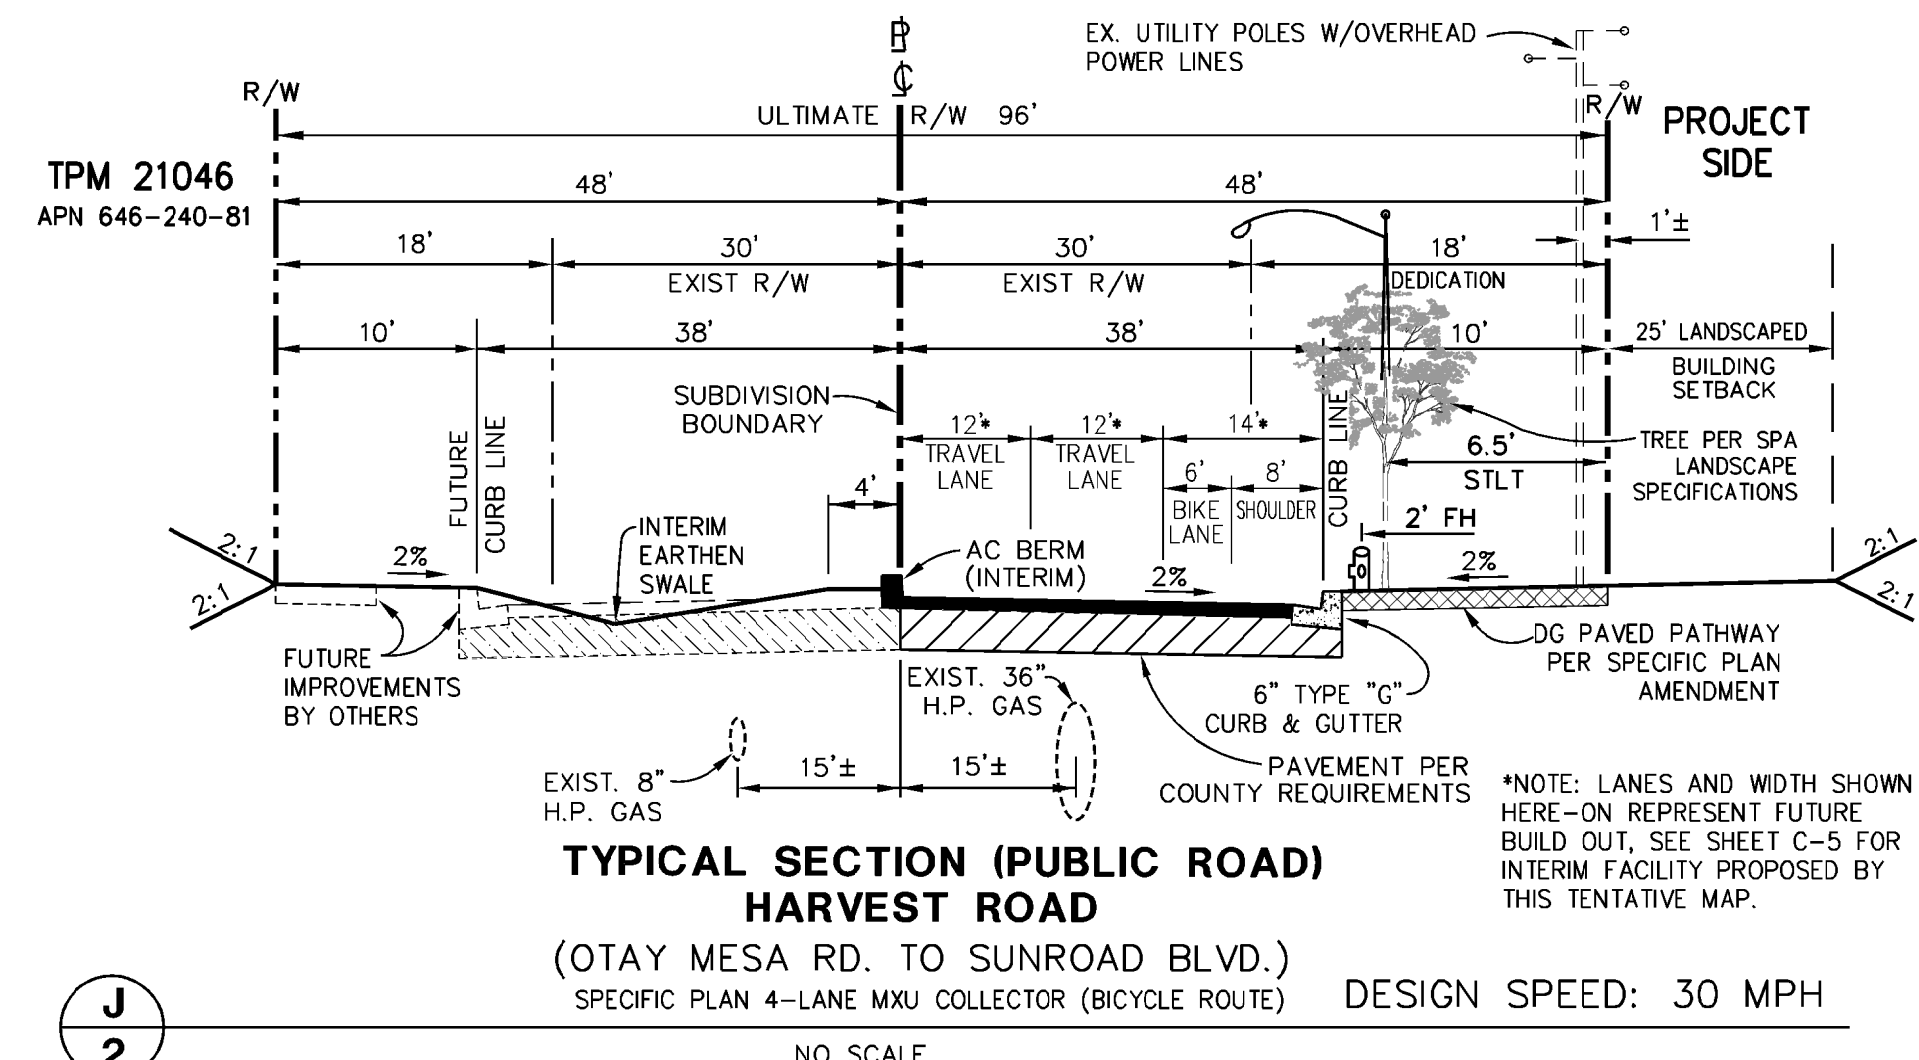
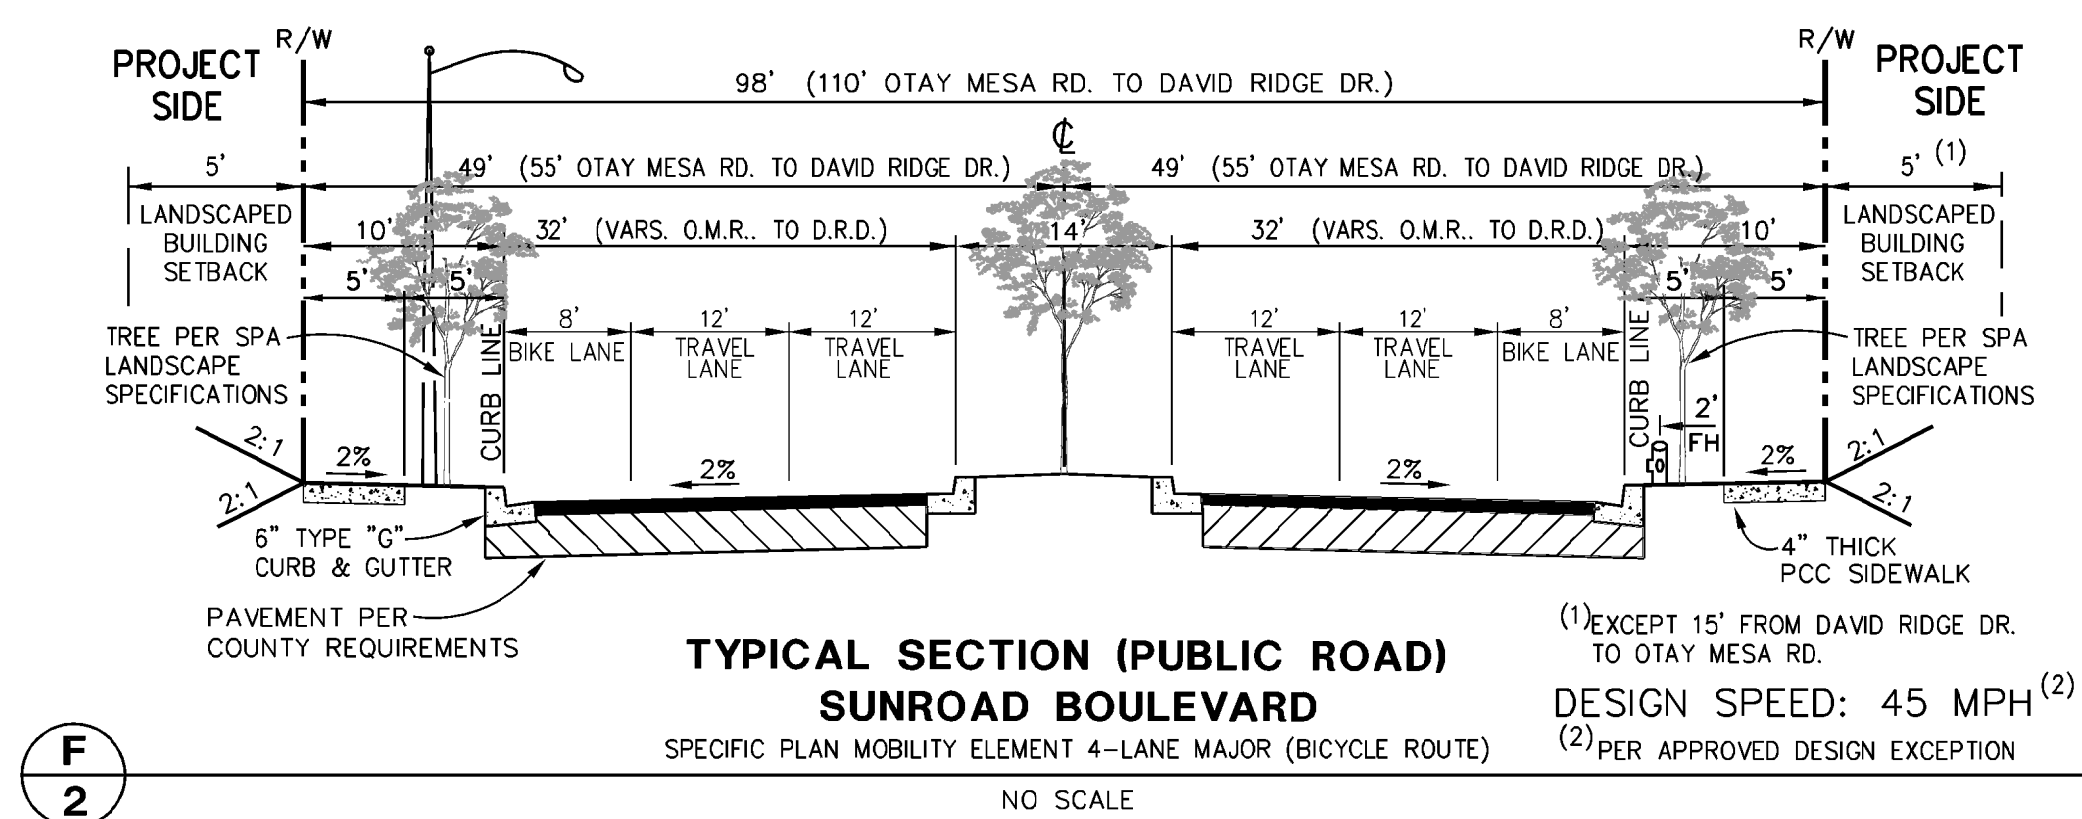
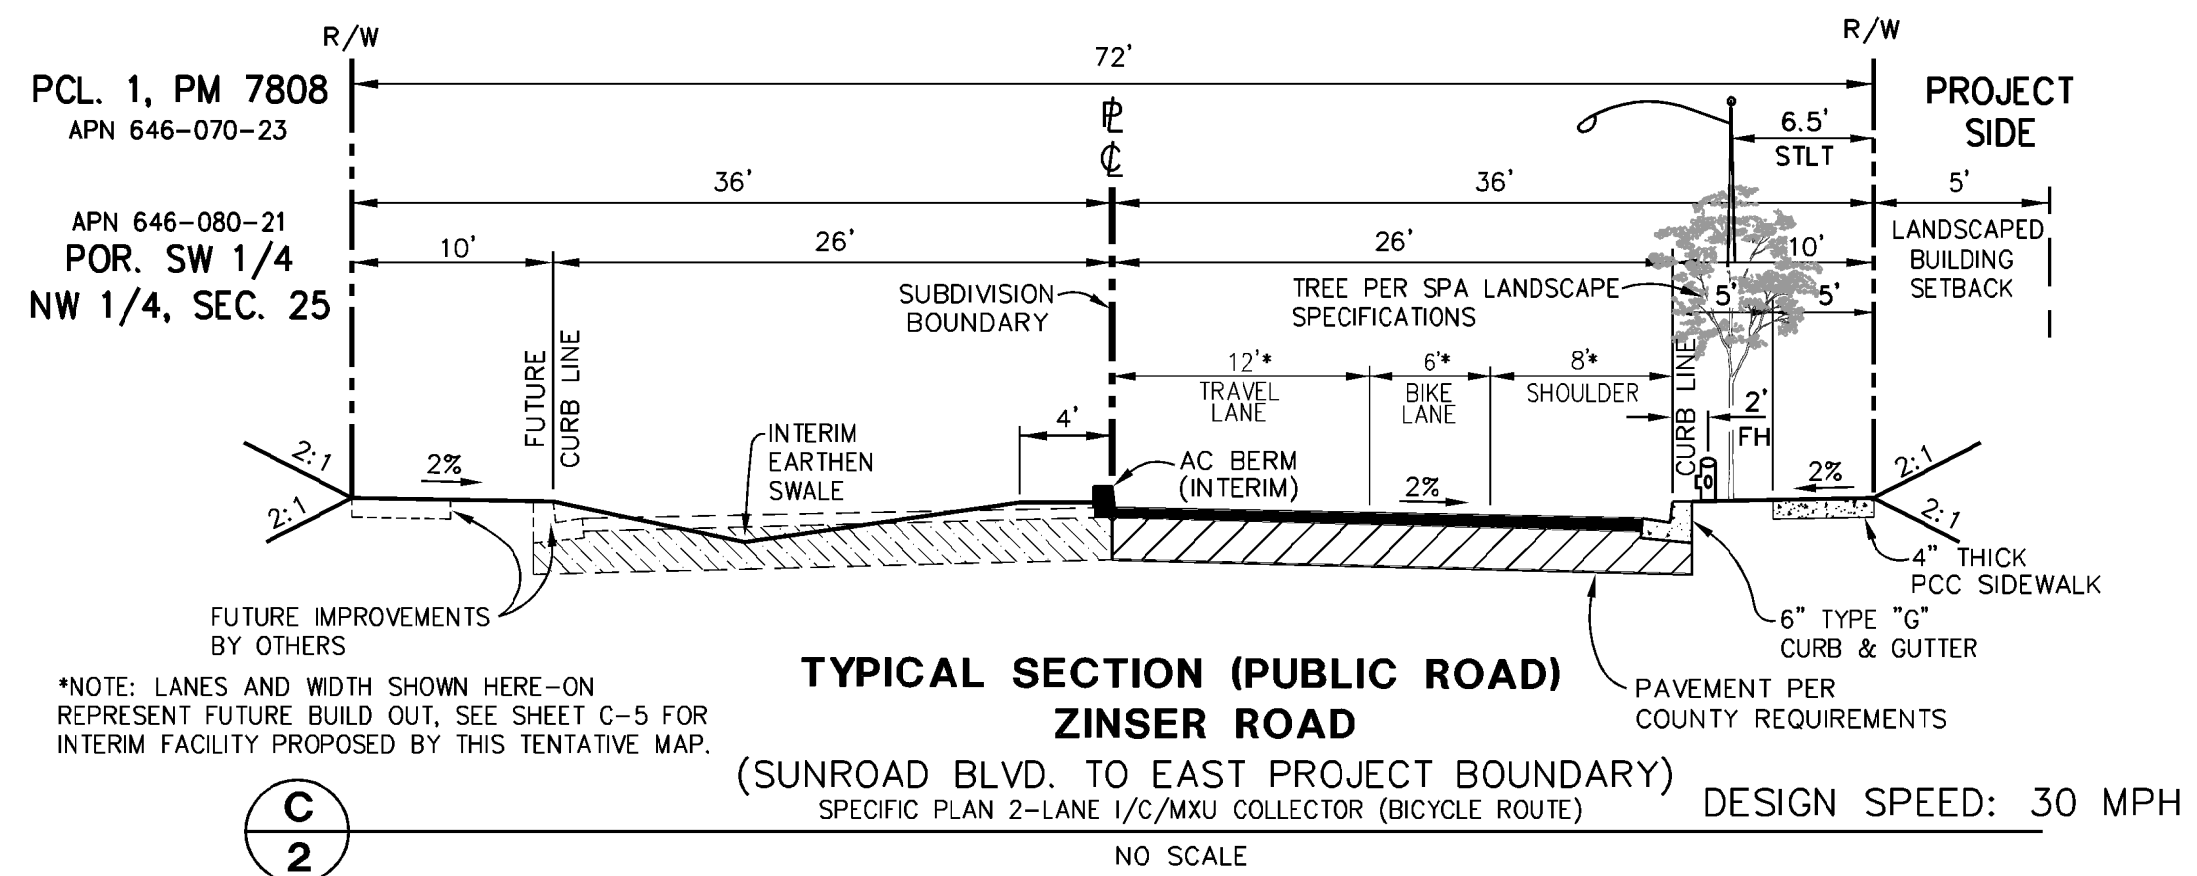
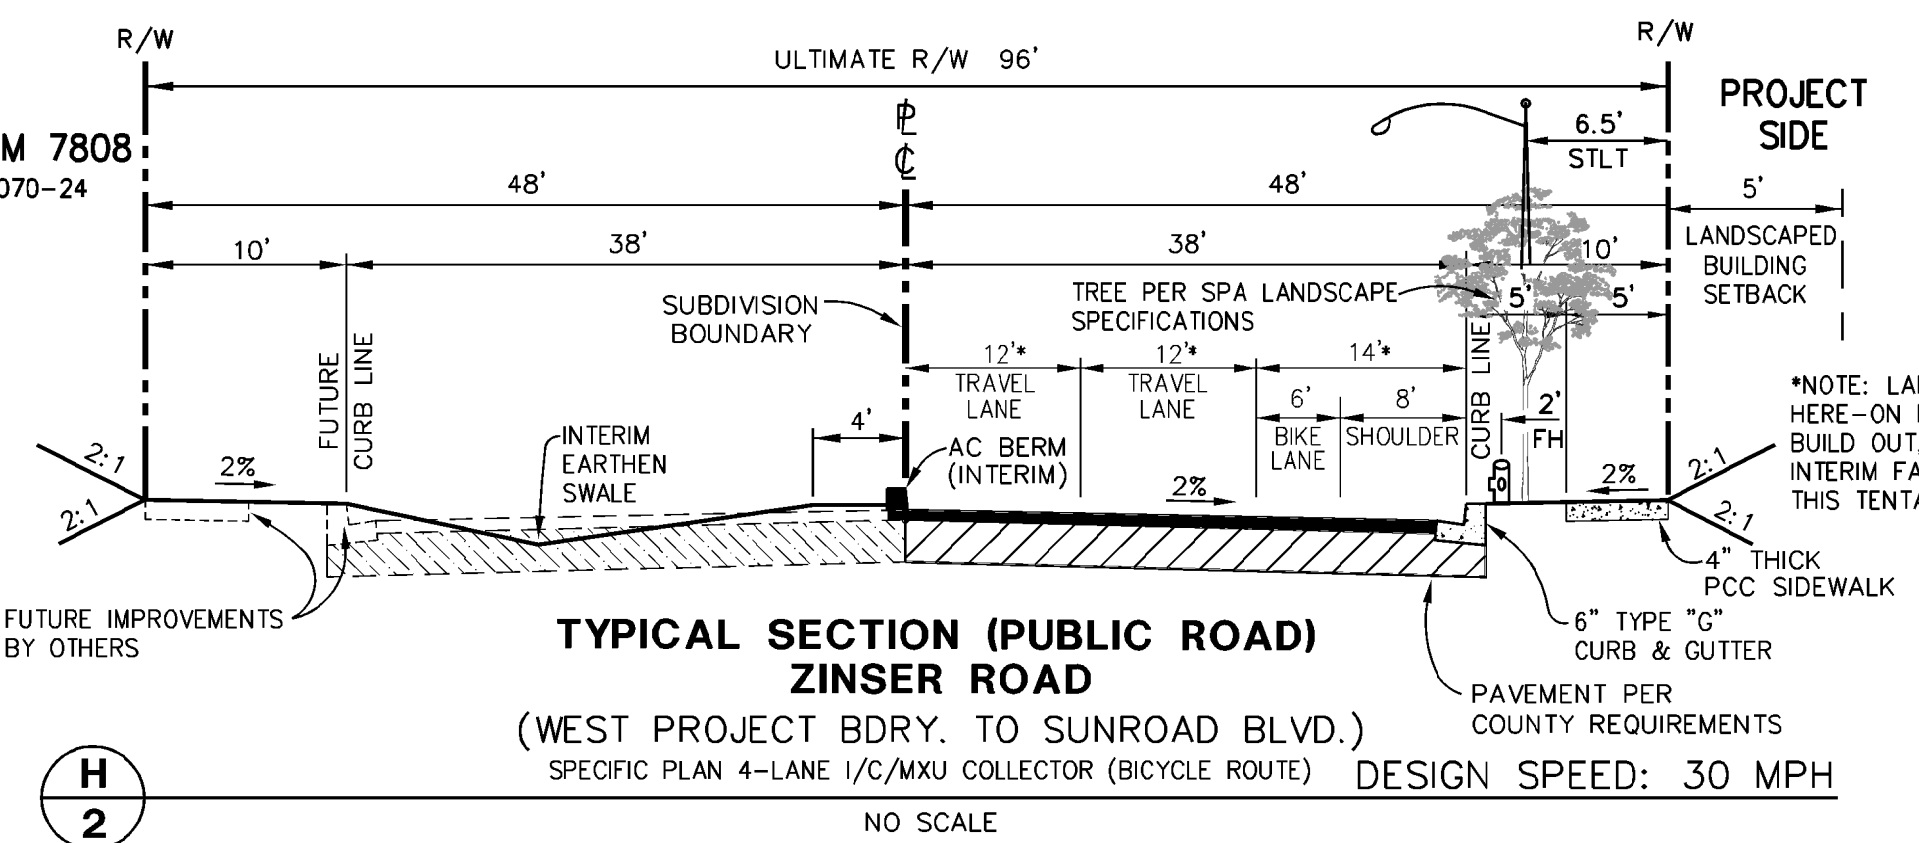
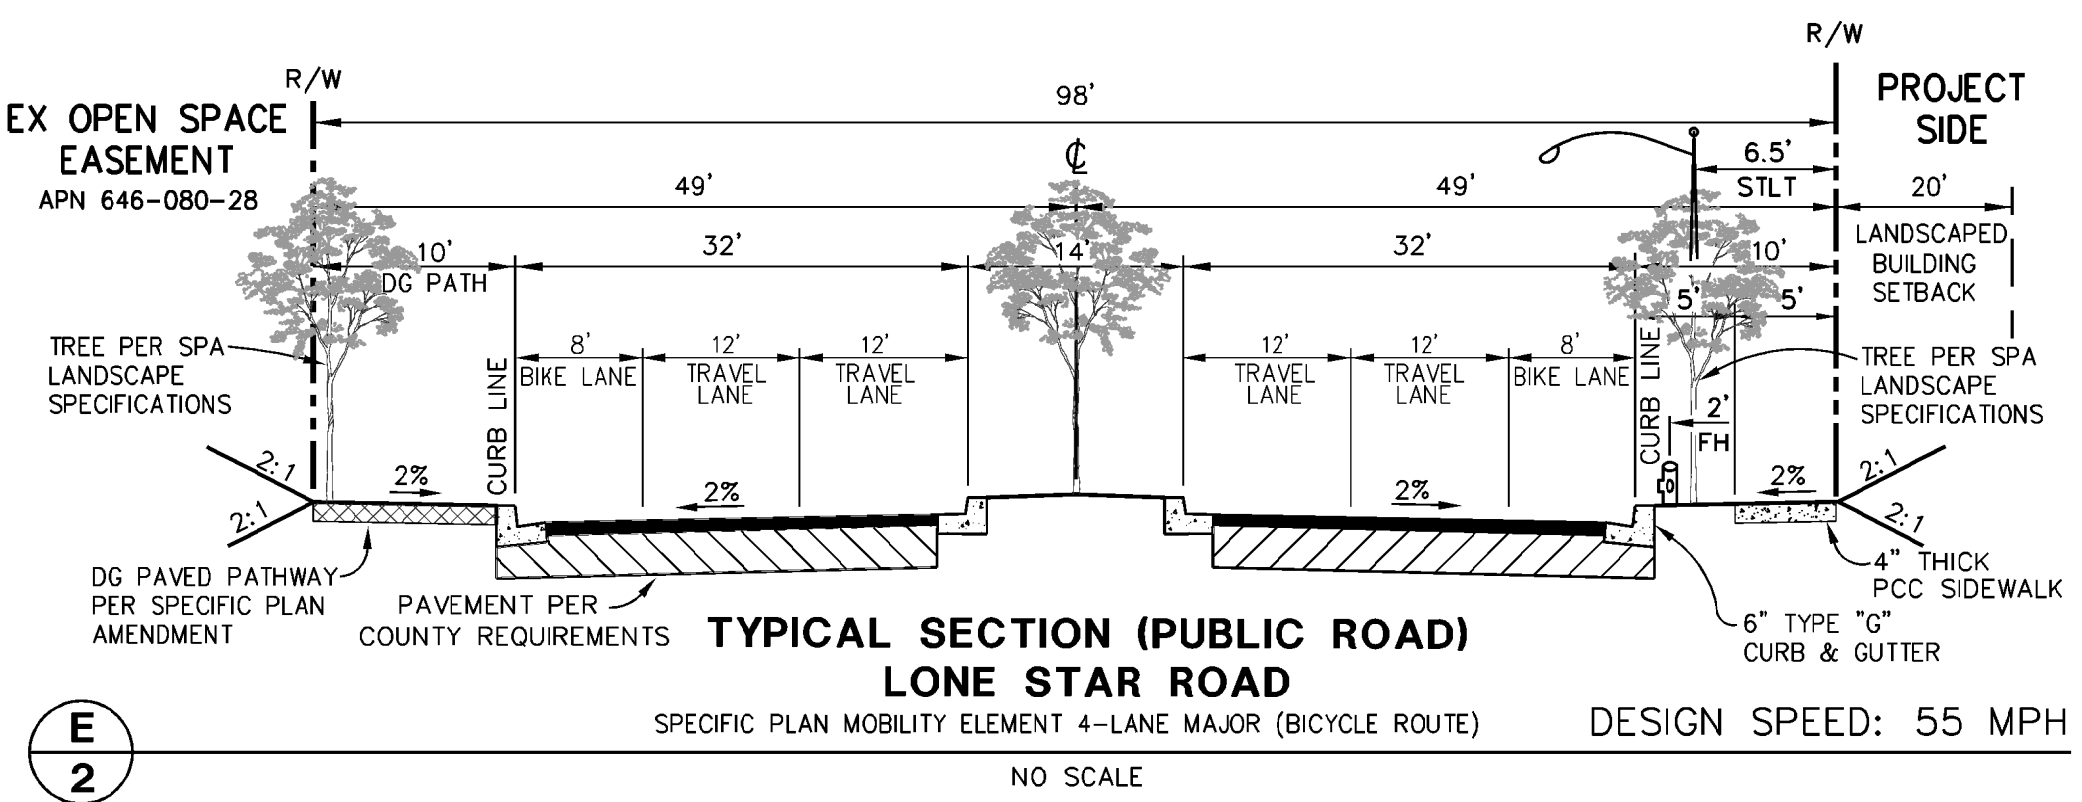
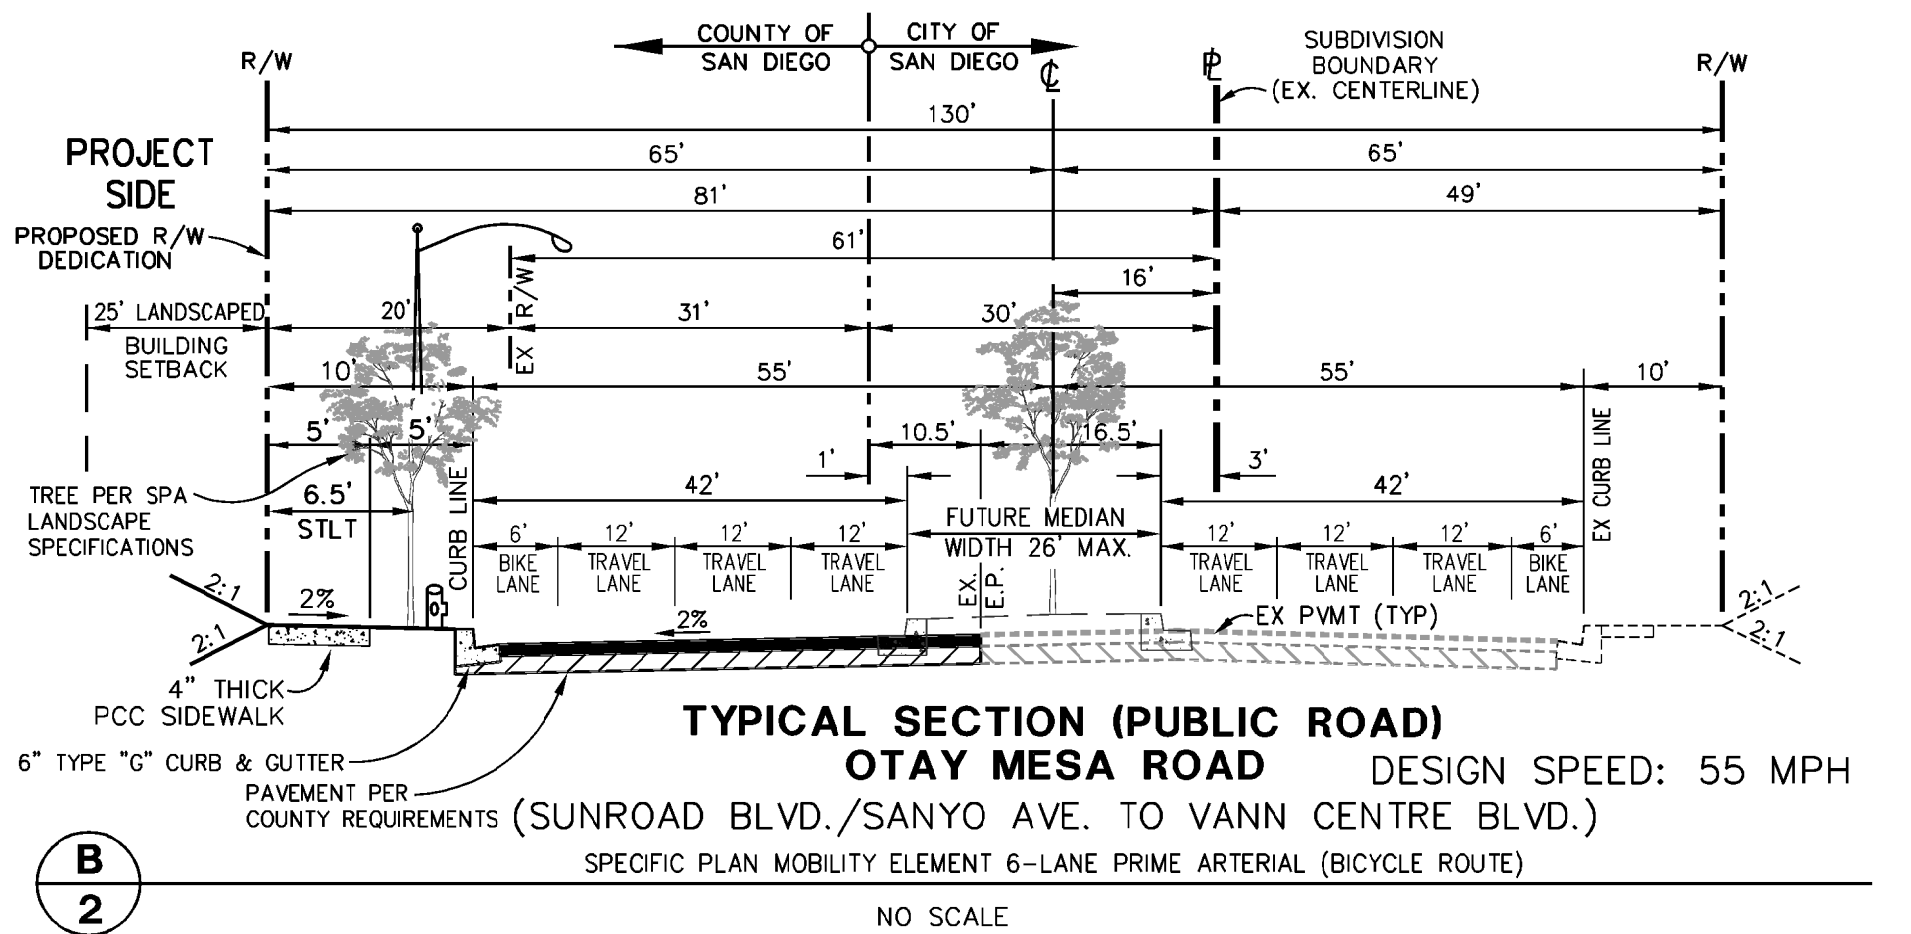
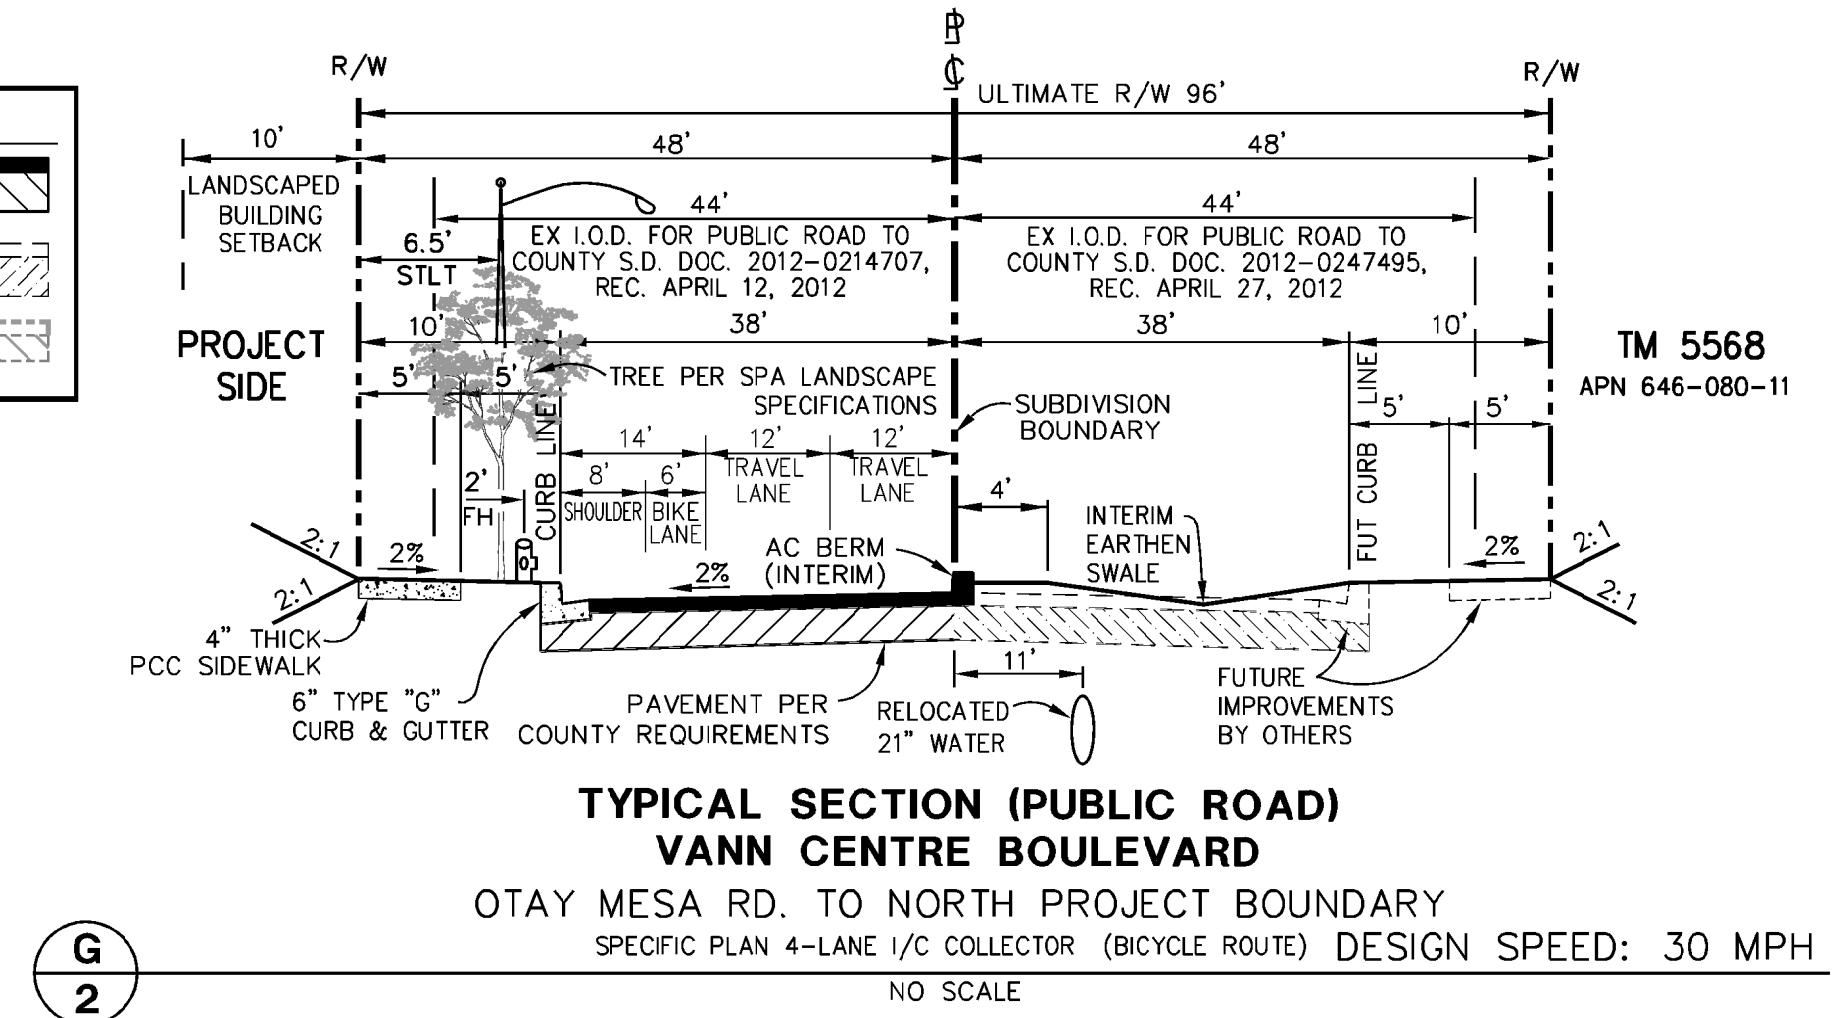


SITE CROSS SECTIONS

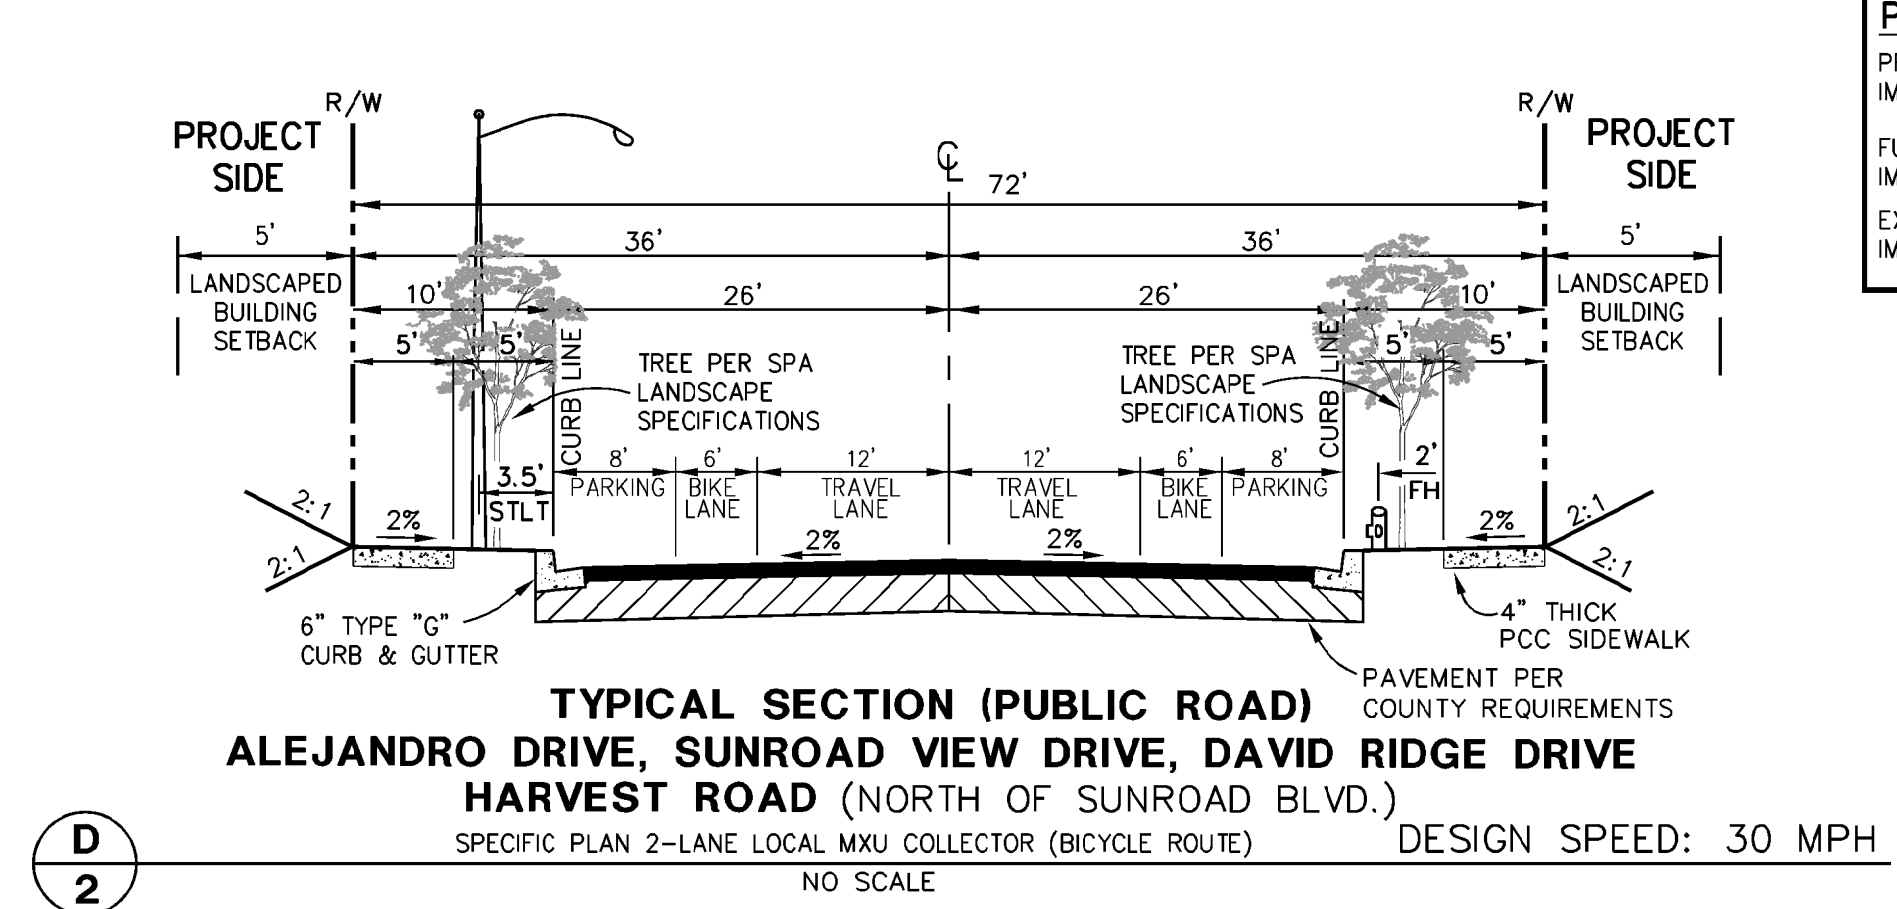

TYPICAL ROADWAY SECTIONS

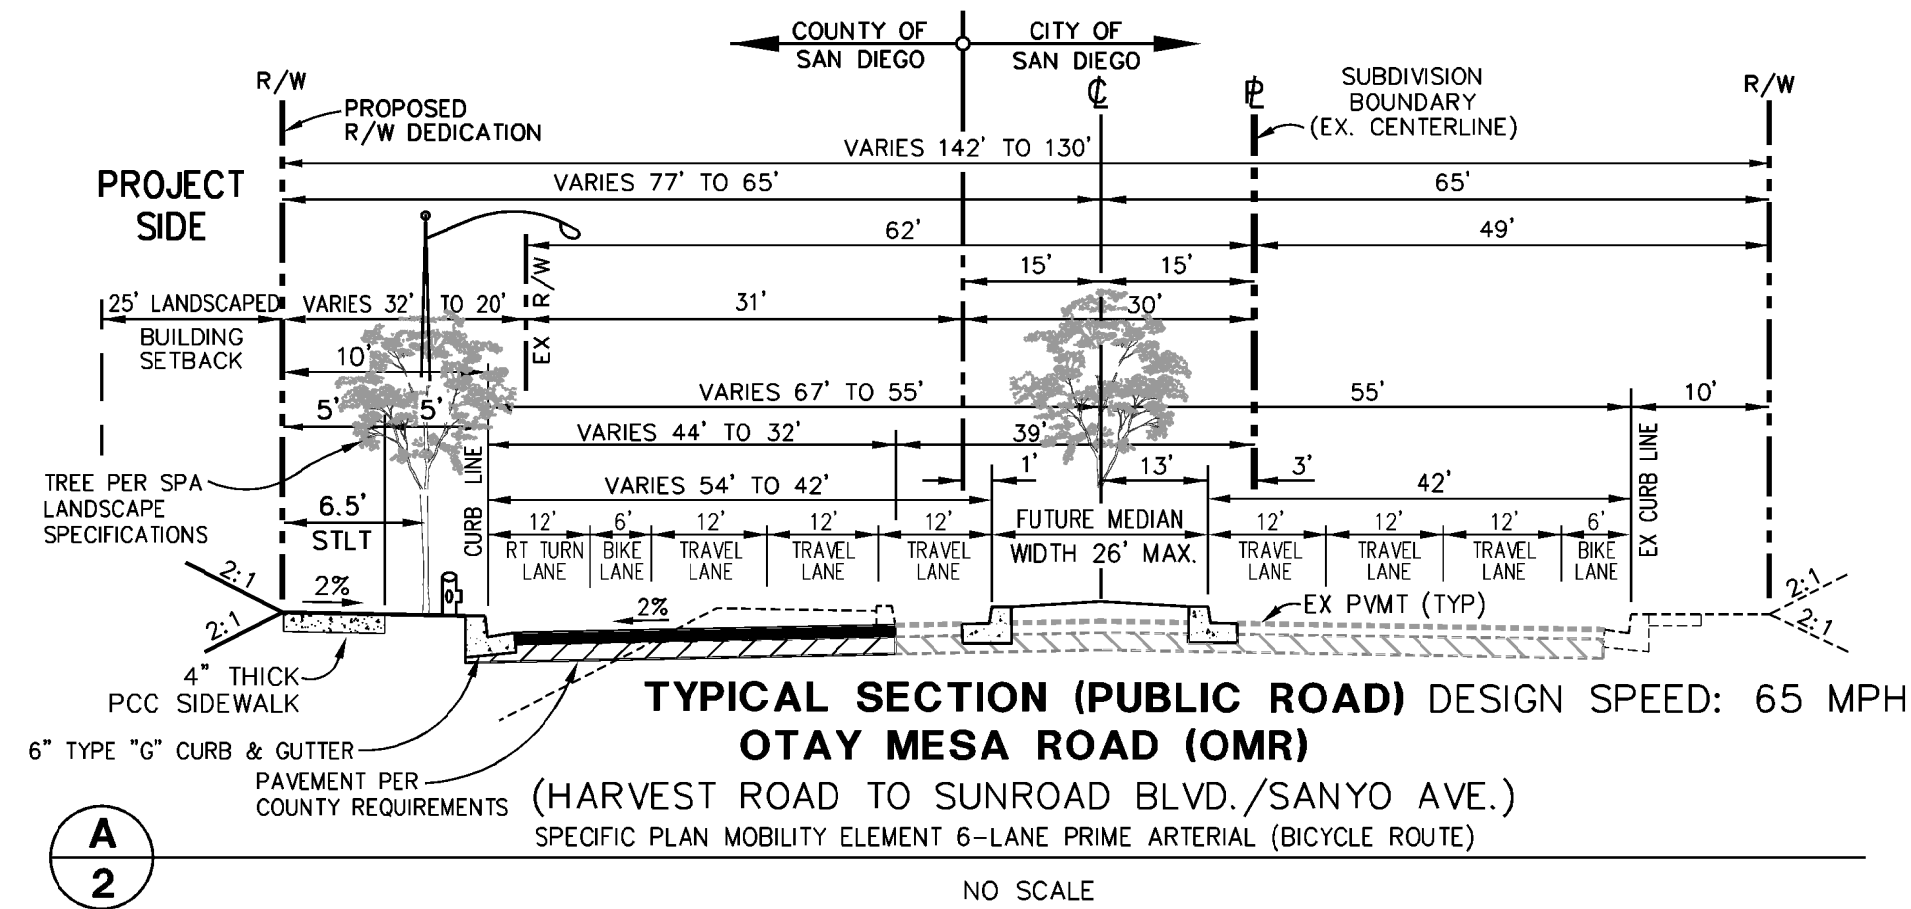

REVISIONS	BY

Stevens-Cresto Engineering, Inc.
CIVIL ENGINEERS • PLANNERS • LAND SURVEYORS

9665 CHESAPEAKE DRIVE
SUITE 200
SAN DIEGO, CA 92123-1352

PHONE: 858.694.5660
FAX: 858.694.5661
www.sceengr.com



**TENTATIVE MAP
TYPICAL ROADWAY SECTIONS
SITE CROSS SECTIONS**

**COUNTY OF SAN DIEGO TRACT 5607
OTAY 250
COUNTY OF SAN DIEGO, CALIFORNIA**

Date:	JULY 17, 2015
Scale:	AS SHOWN
Job:	14009.01
Sheet	