

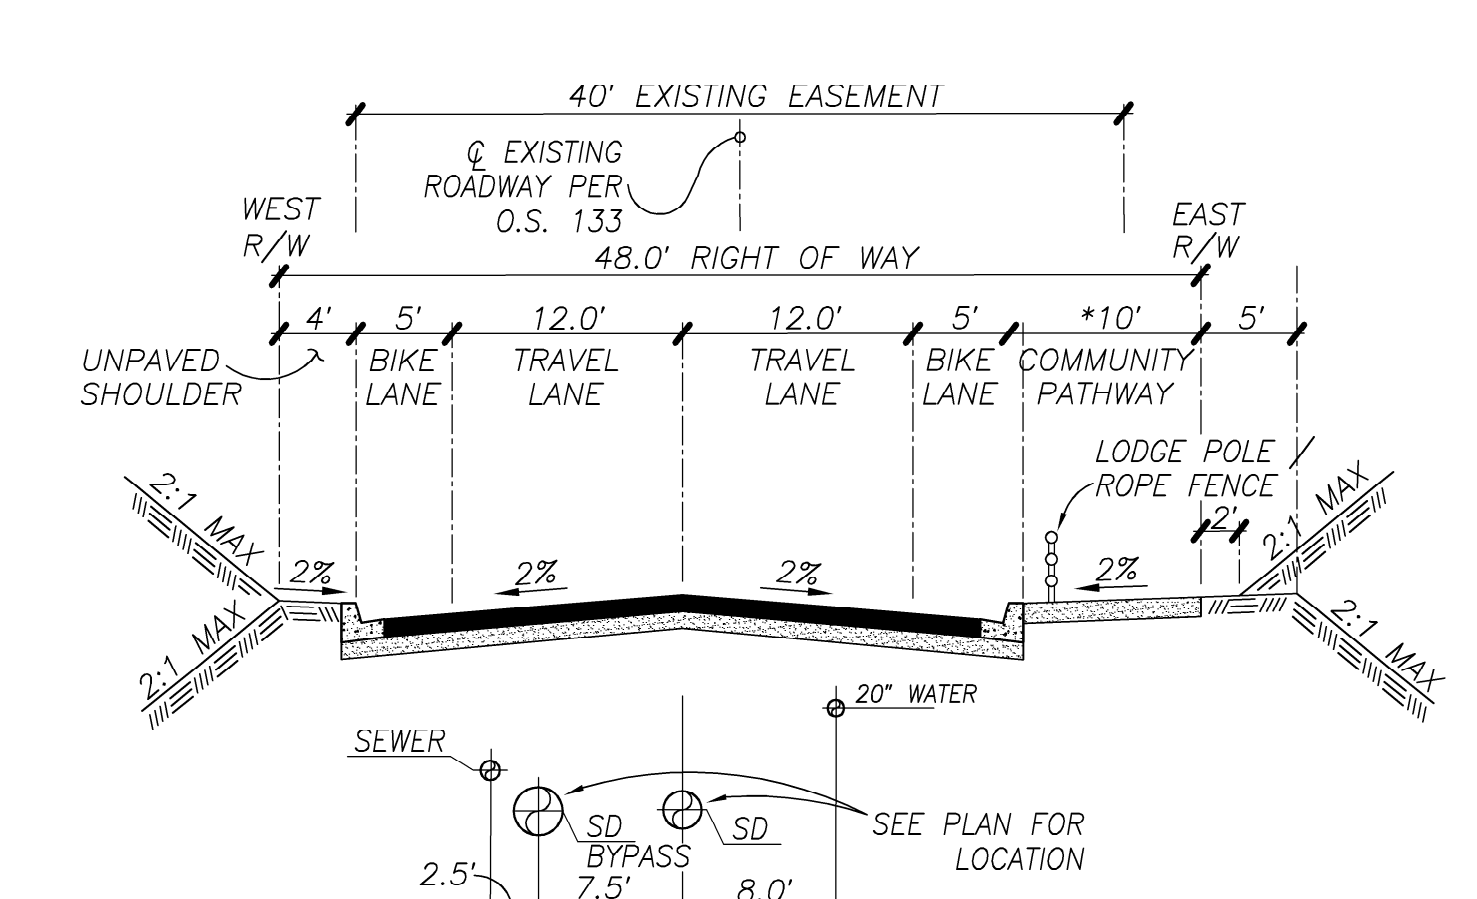
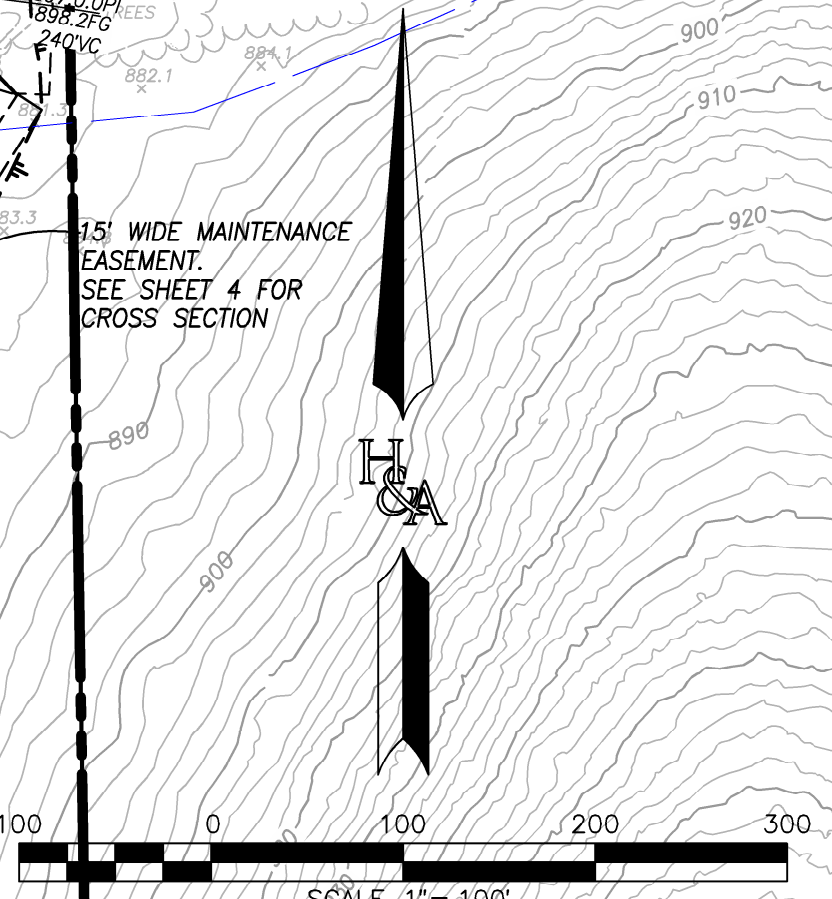


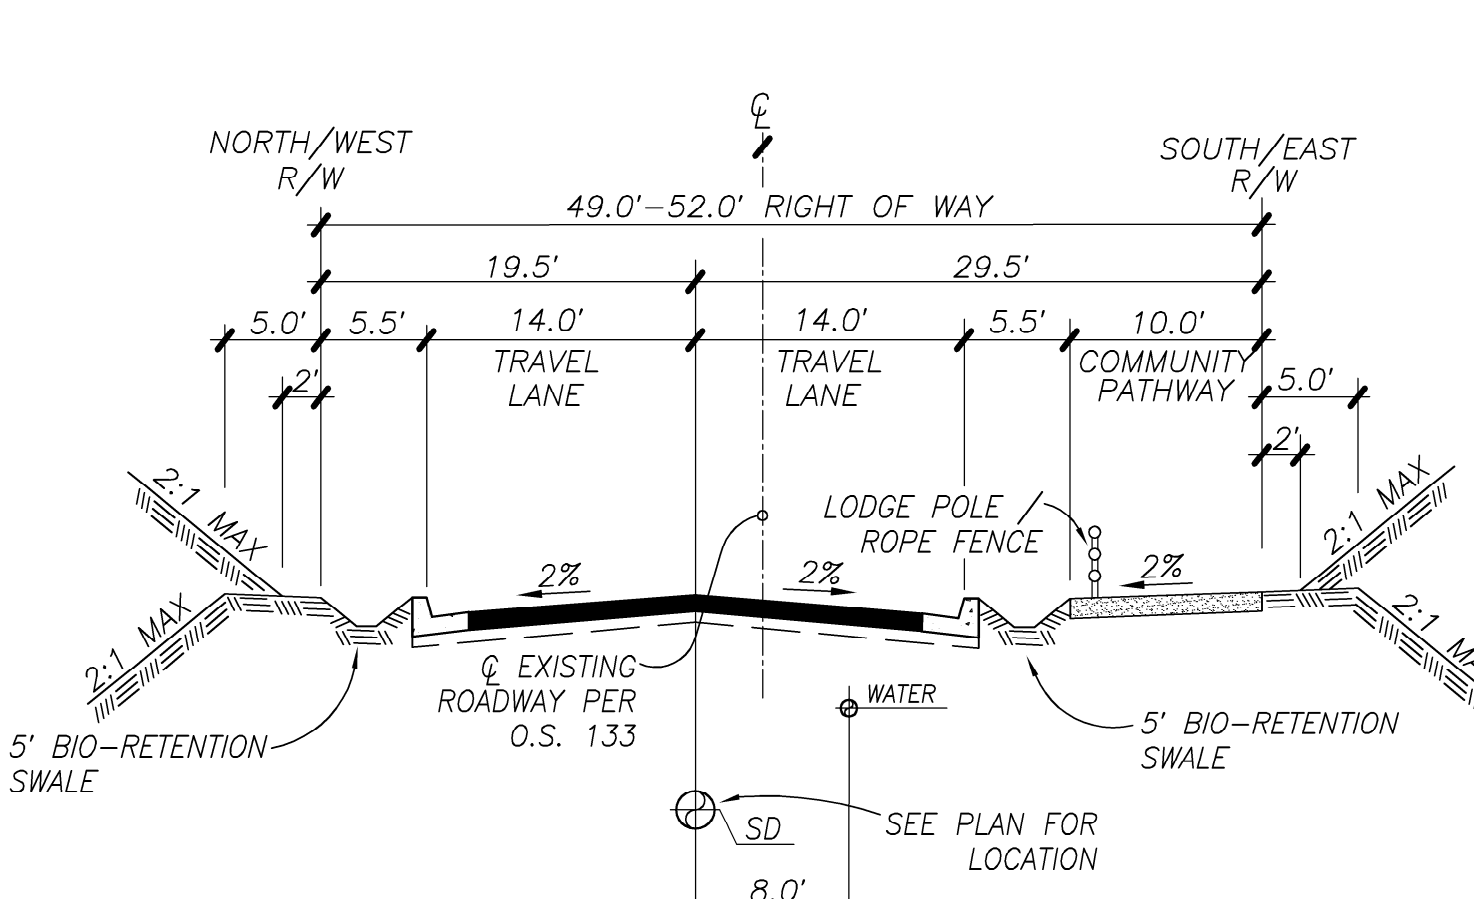

DESIGN SPEED
COMMUNITY PATHWAY MAY VARY DUE TO INSTALLATION OF SIGNS FOR SHORT DISTANCE
REMOVAL OF PARKWAYS AS SHOWN
REDUCED FROM 52' TO 48'

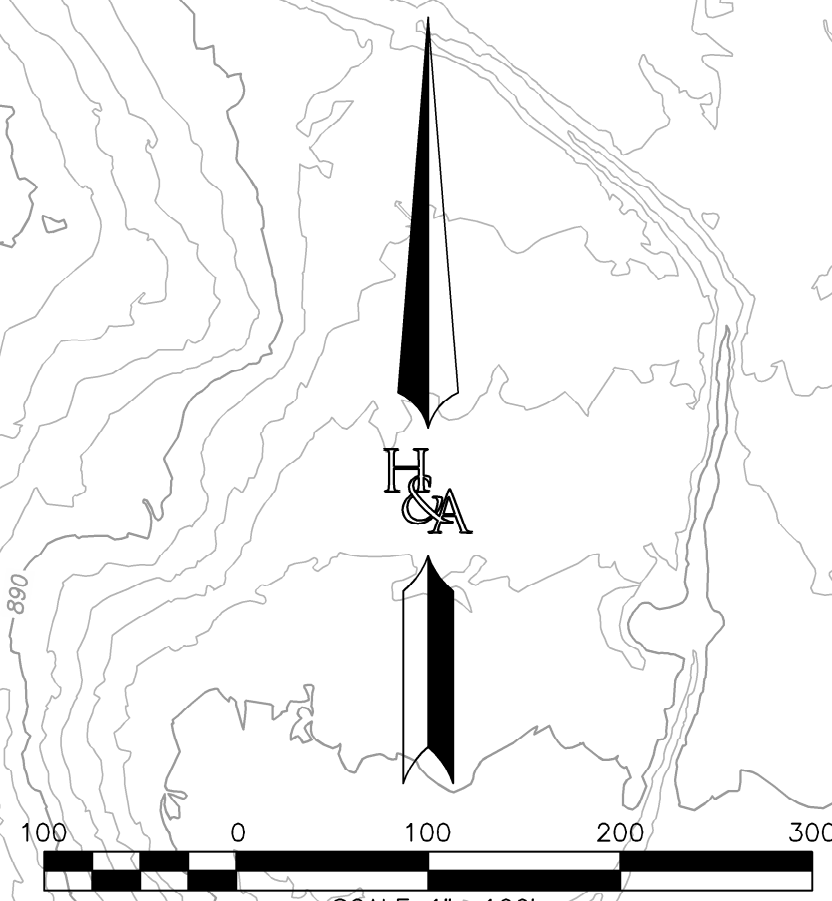

PAVING PERMITTED
MPH DESIGN SPEED

CHANGES:
MODIFICATION/ELIMINATION OF PARKWAYS AS SHOWN
RIGHT OF WAY REDUCED FROM 52' TO 49'

PREPARED BY:	PRELIMINARY GRADING PLAN	SHEET
	OTAY RANCH	15
HUNSAKER & ASSOCIATES	VILLAGE 14	OF
LAND DEVELOPMENT, INC.	LAND EXCHANGE ALTERNATIVE	16
PLANNING ENGINEERING SURVEYING	9707 Wiggins Street San Diego, CA 92121 (619)459-0400 • (619)459-0404 FAX	
	County Of San Diego, California	

PRELIMINARY GRADING PLAN
OTAY RANCH
VILLAGE 14
LAND EXCHANGE ALTERNATIVE
County Of San Diego, California

SHEET
15
OF
16

R:\1235\&Pin\TM- Grading Plan (based on Land Swap)\Village 14 - PRELIM GRADING - Sht 15.dwg [Feb-21-2018:16:59