



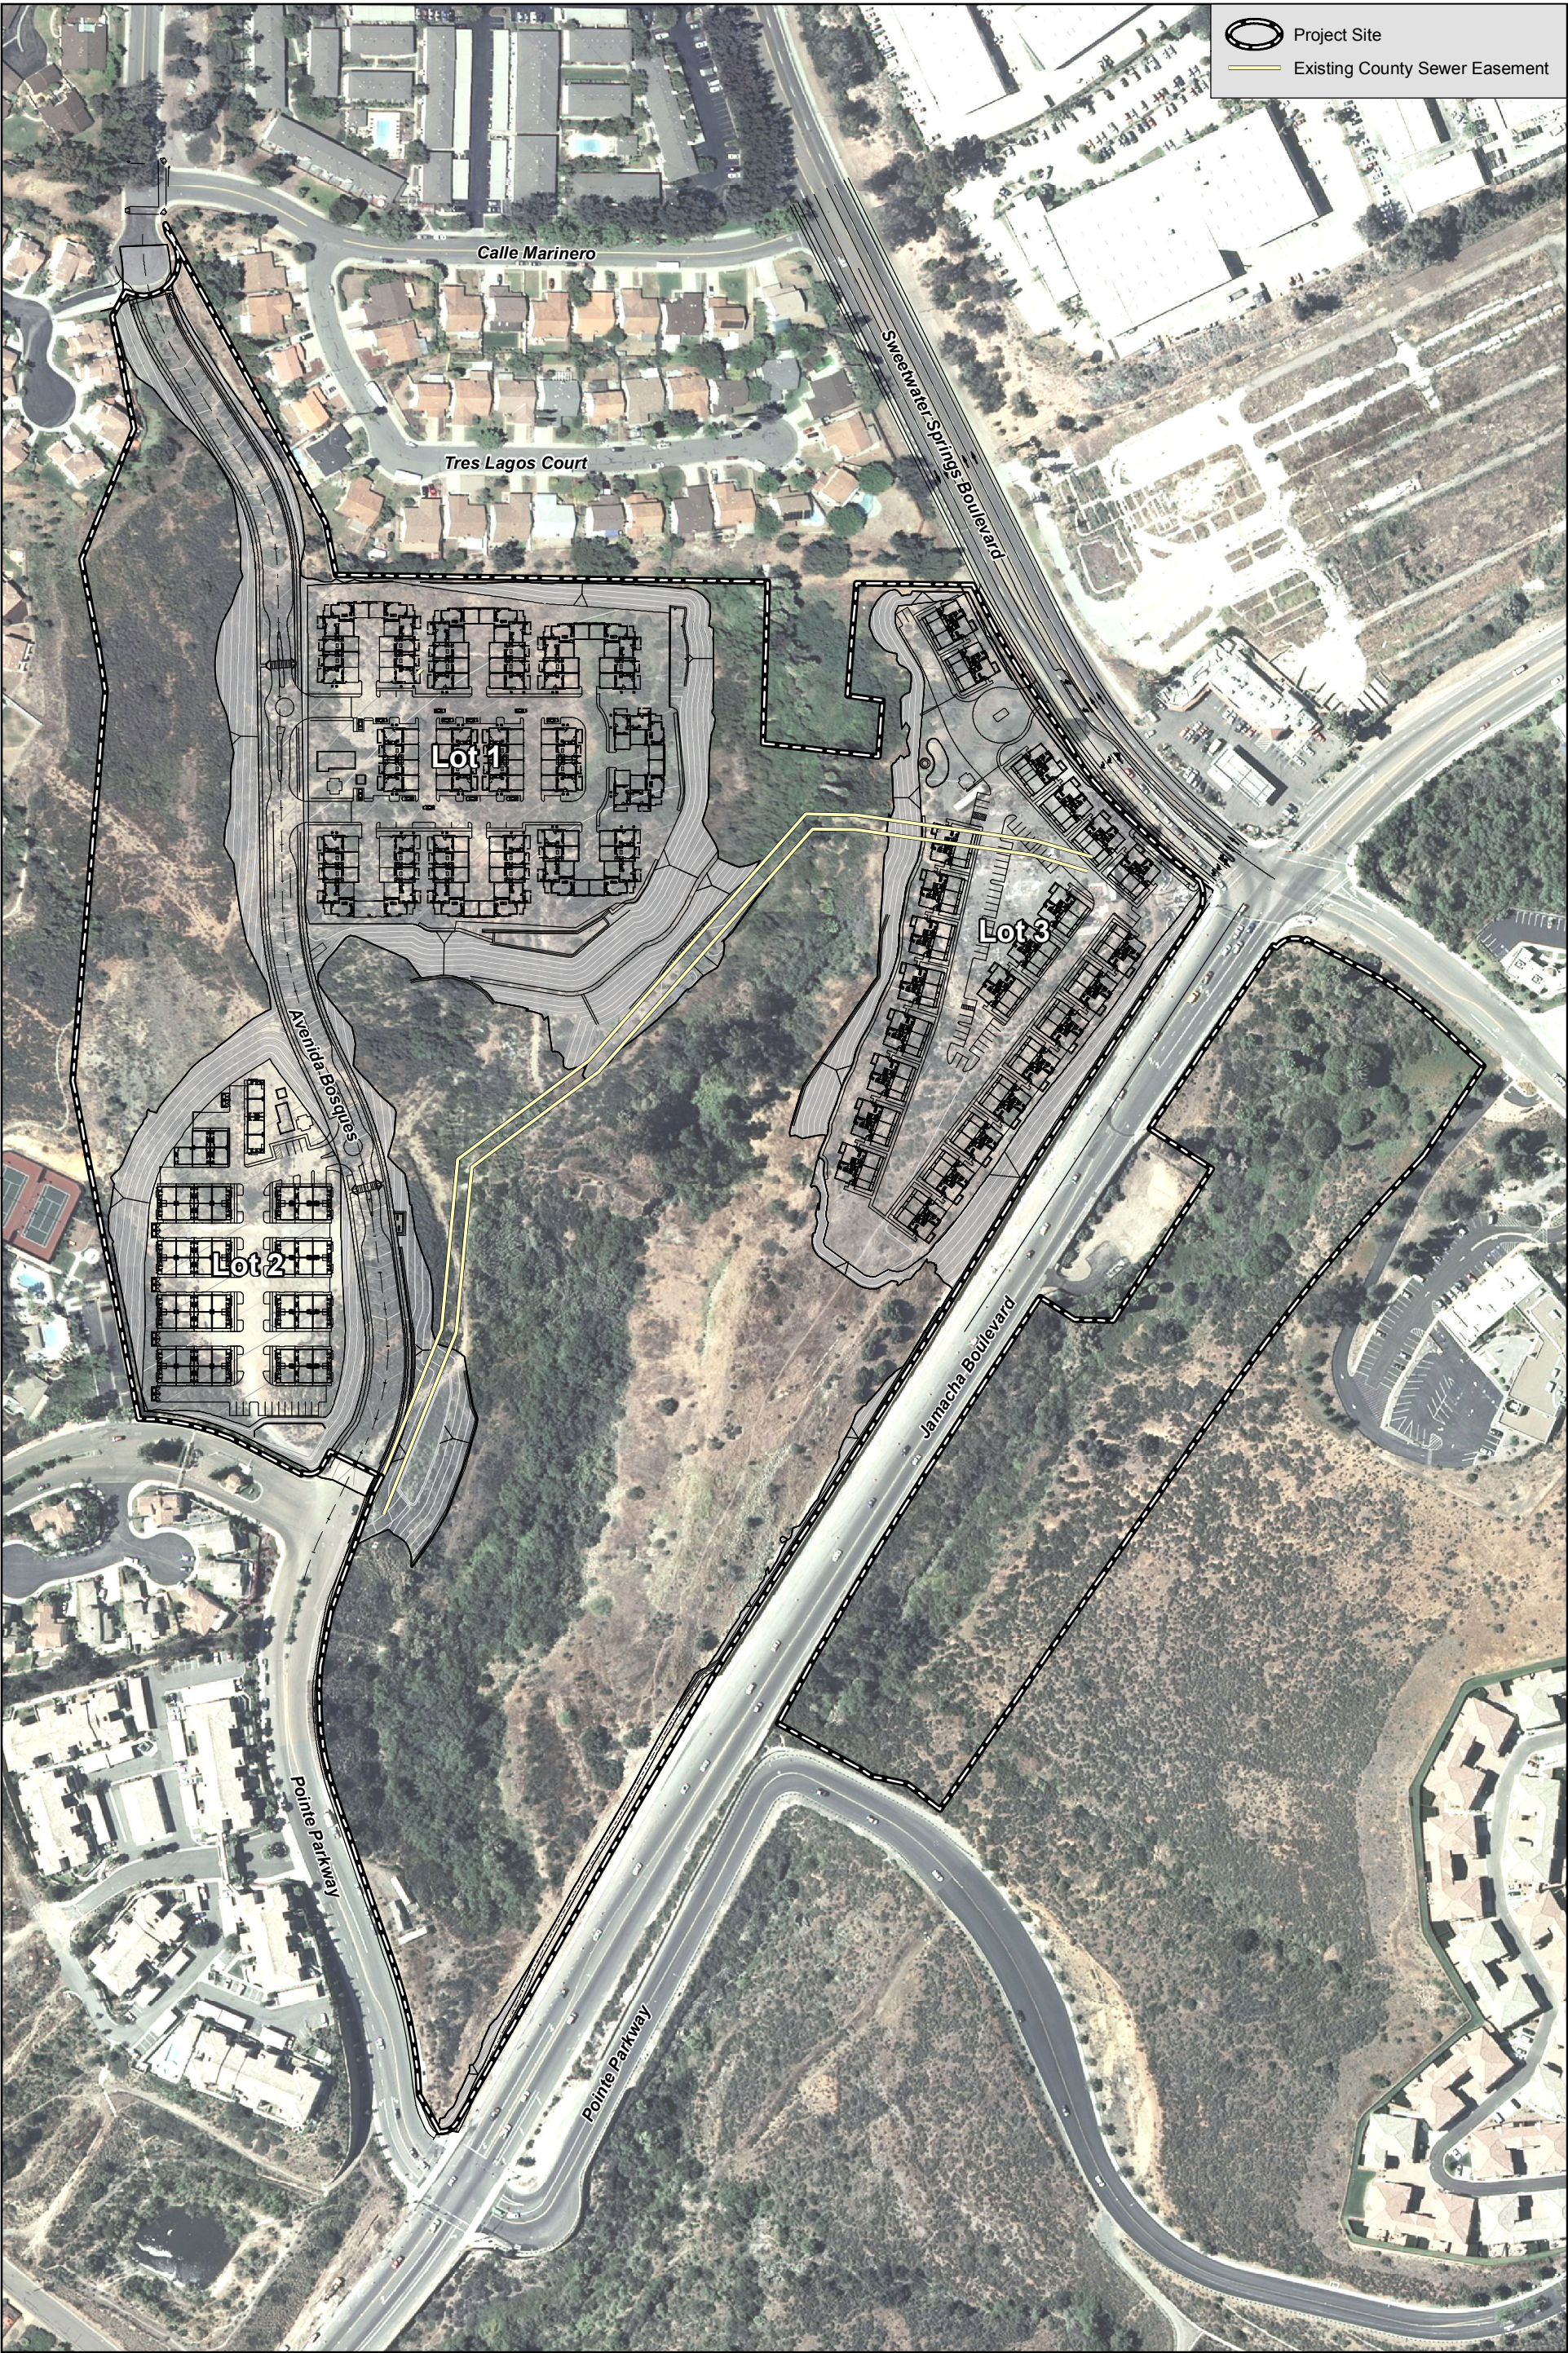

Project Site

Existing County Sewer Easement

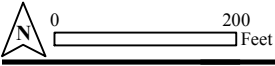

Site Plan

SWEETWATER VISTAS

I:\PROJECTS\DDOW\DDOW-02_ThePointe\Map\County\SitePlan.mxd DOW-05 02/28/17-RR