




PRELIMINARY GRADING FOR: COUNTY OF SAN DIEGO TRACT NO. 5306RPL2 "BRIGHTWATER RANCH"

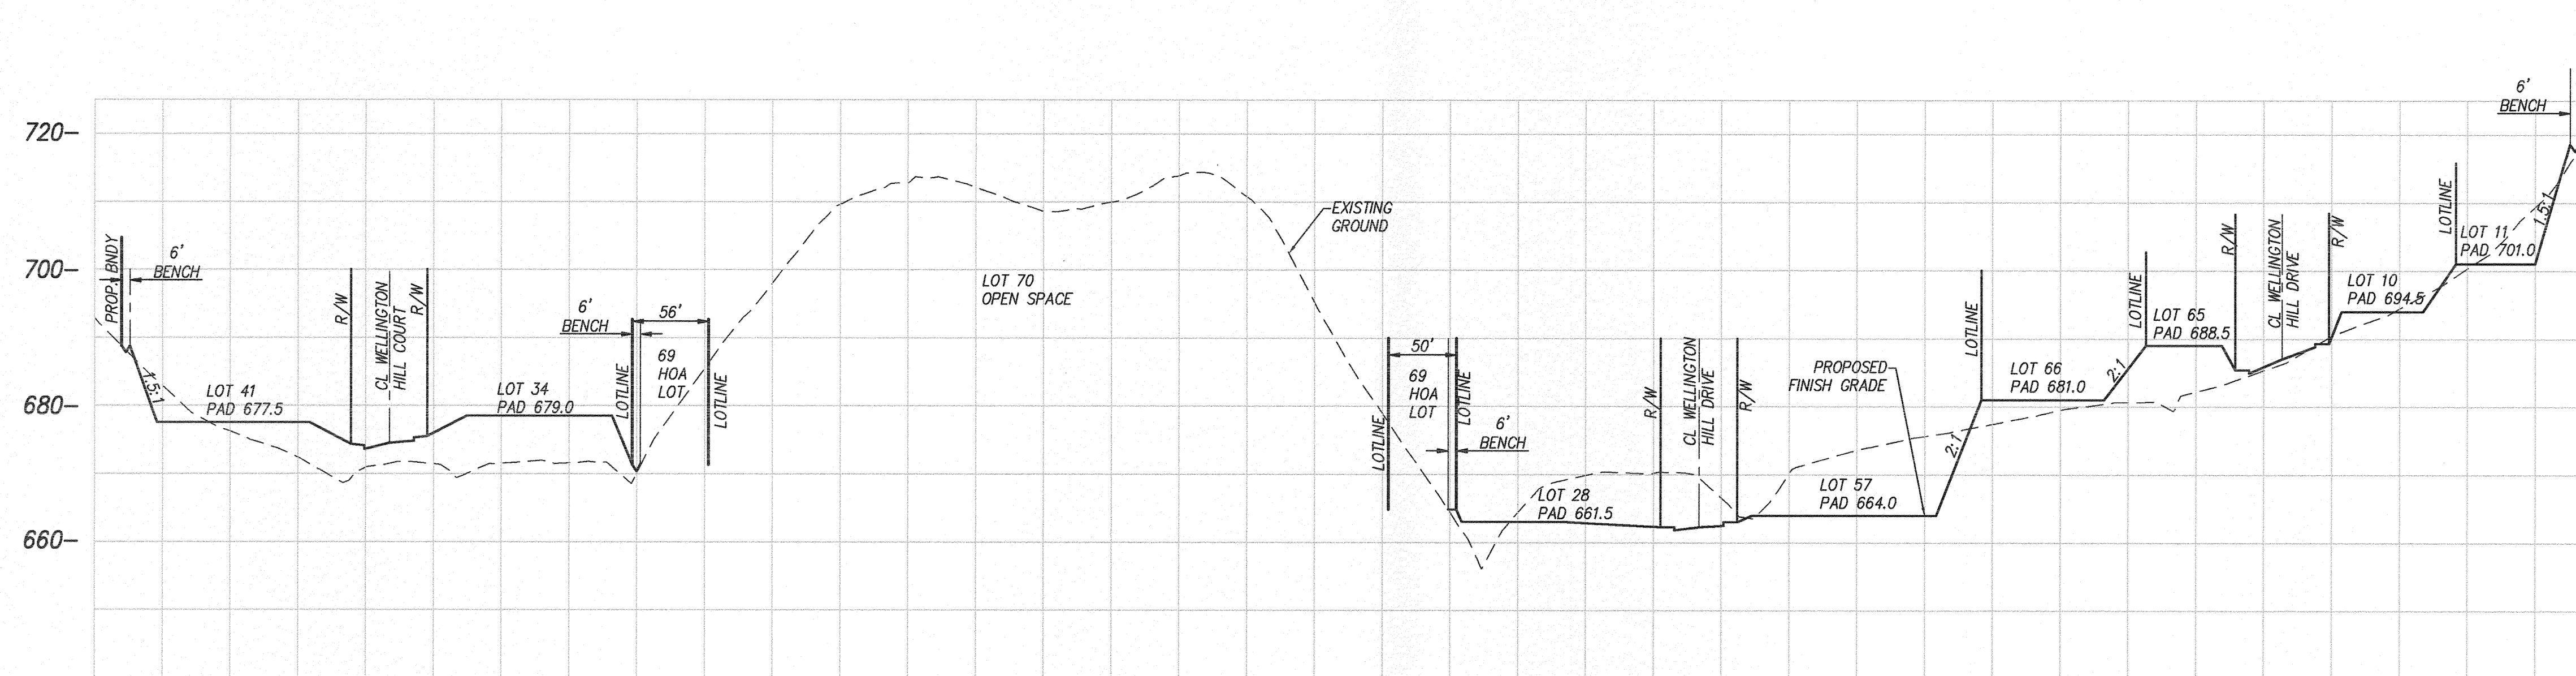

SECTION 'A-A'
SCALE H: 1" = 80'; V: 1" = 8'

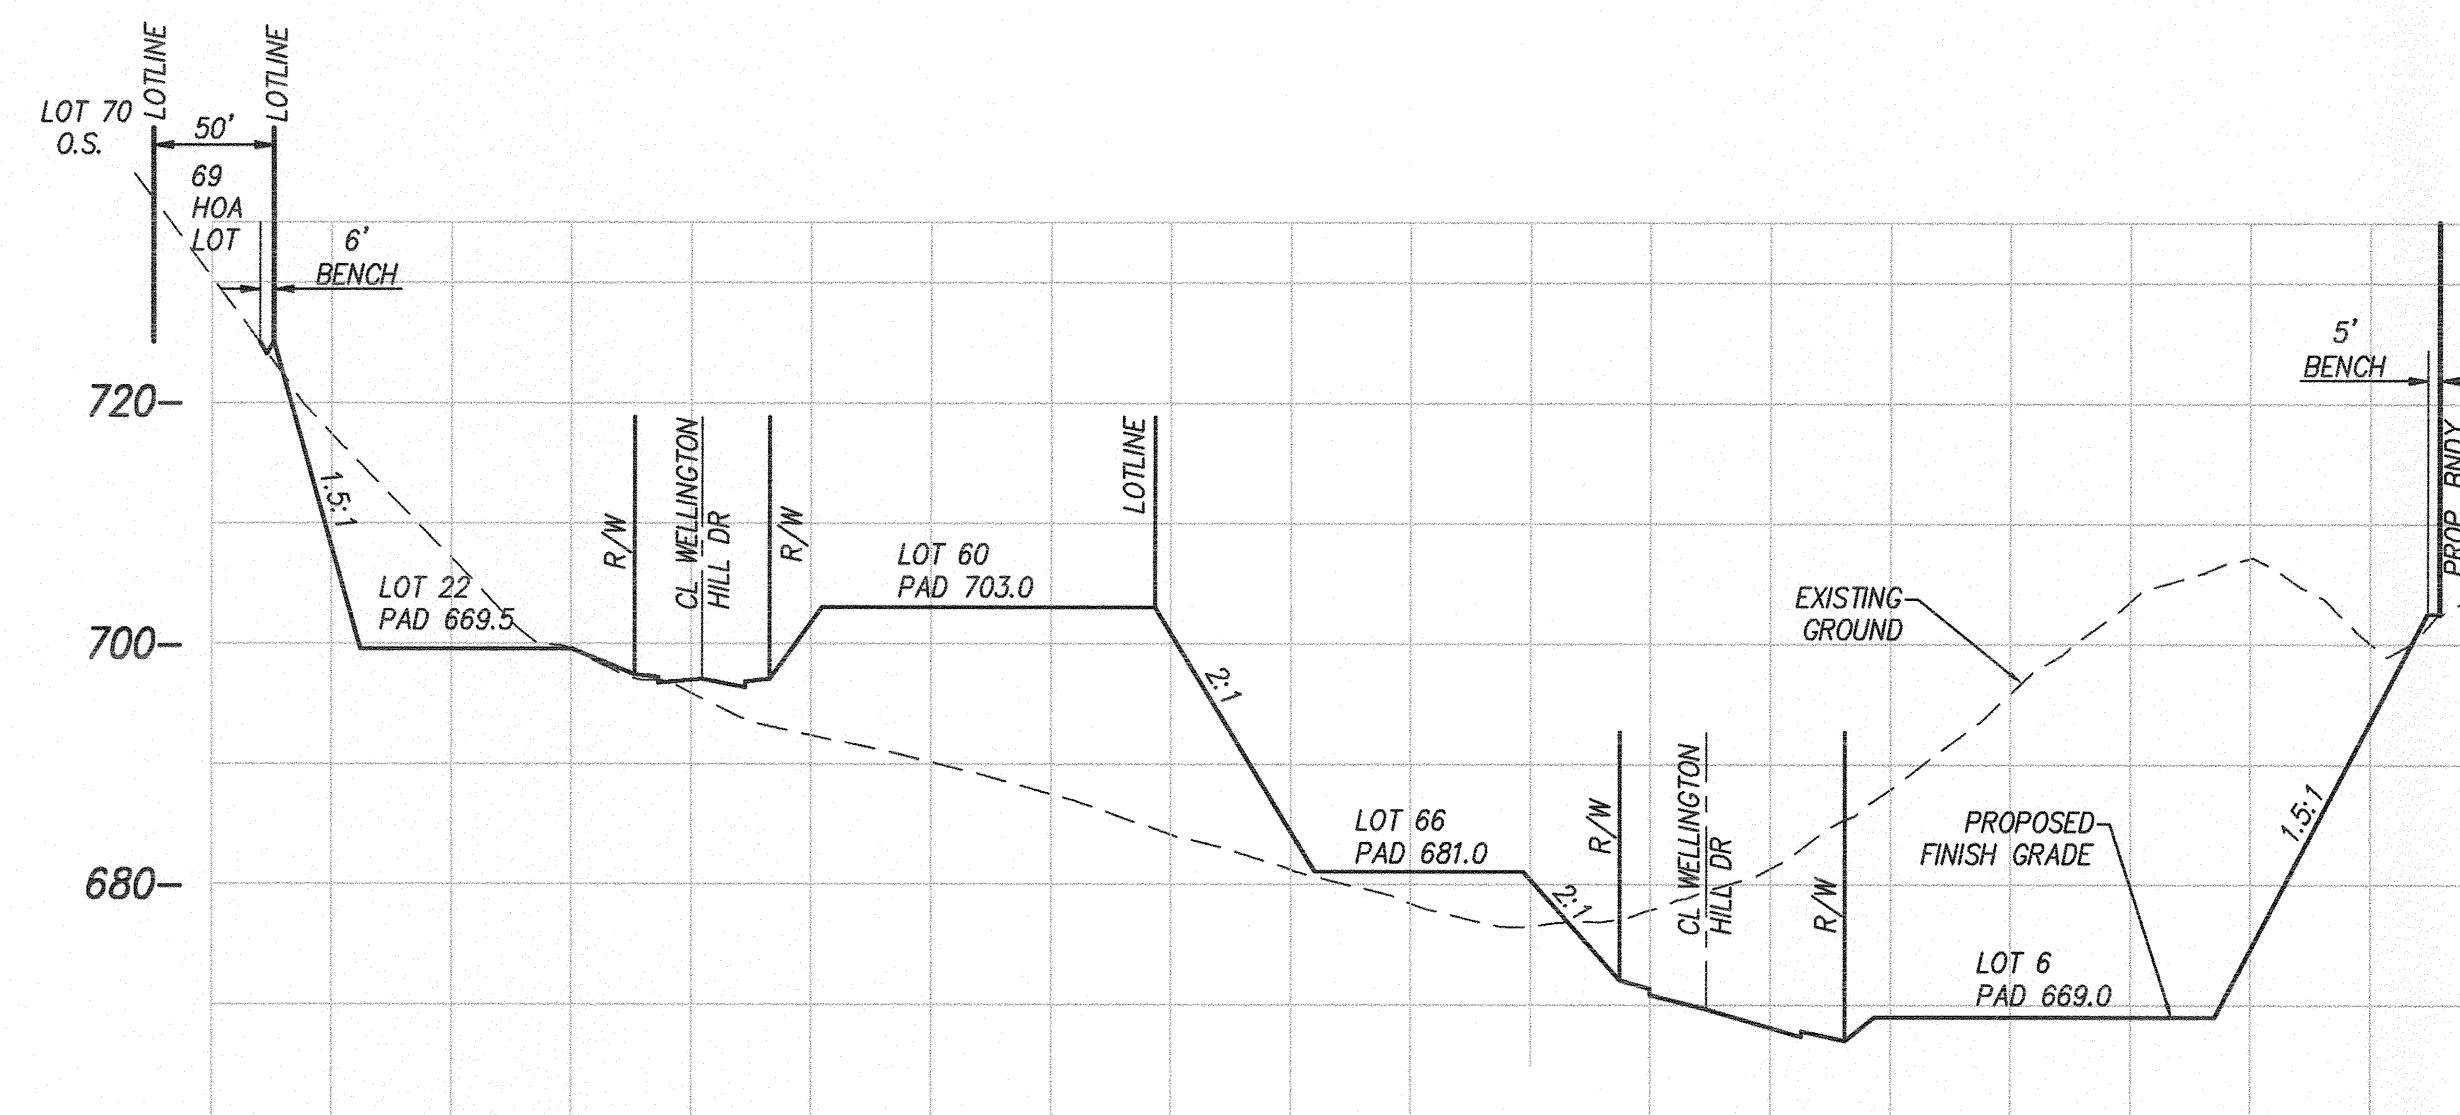

SECTION 'B-B'
SCALE H: 1" = 80'; V: 1" = 8'

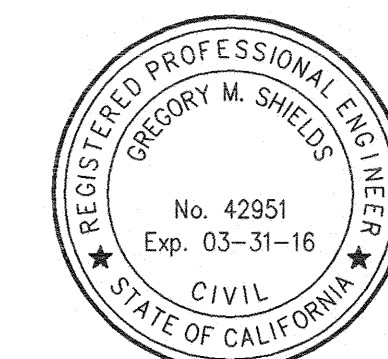

Gregory M. Shields
GREGORY M. SHIELDS R.C.E. 42951 EXP. 03-31-16

PRELIMINARY GRADING FOR:
COUNTY OF SAN DIEGO TRACT NO. 5306RPL2
LOG. NO. 03-14-007
"BRIGHTWATER RANCH"
SHEET 9 of 9

PROJECT DESIGN CONSULTANTS
Planning | Landscape Architecture | Engineering | Survey
701 B Street, Suite 600
San Diego, CA 92101
619.235.6471 Tel
619.234.0949 Fax