

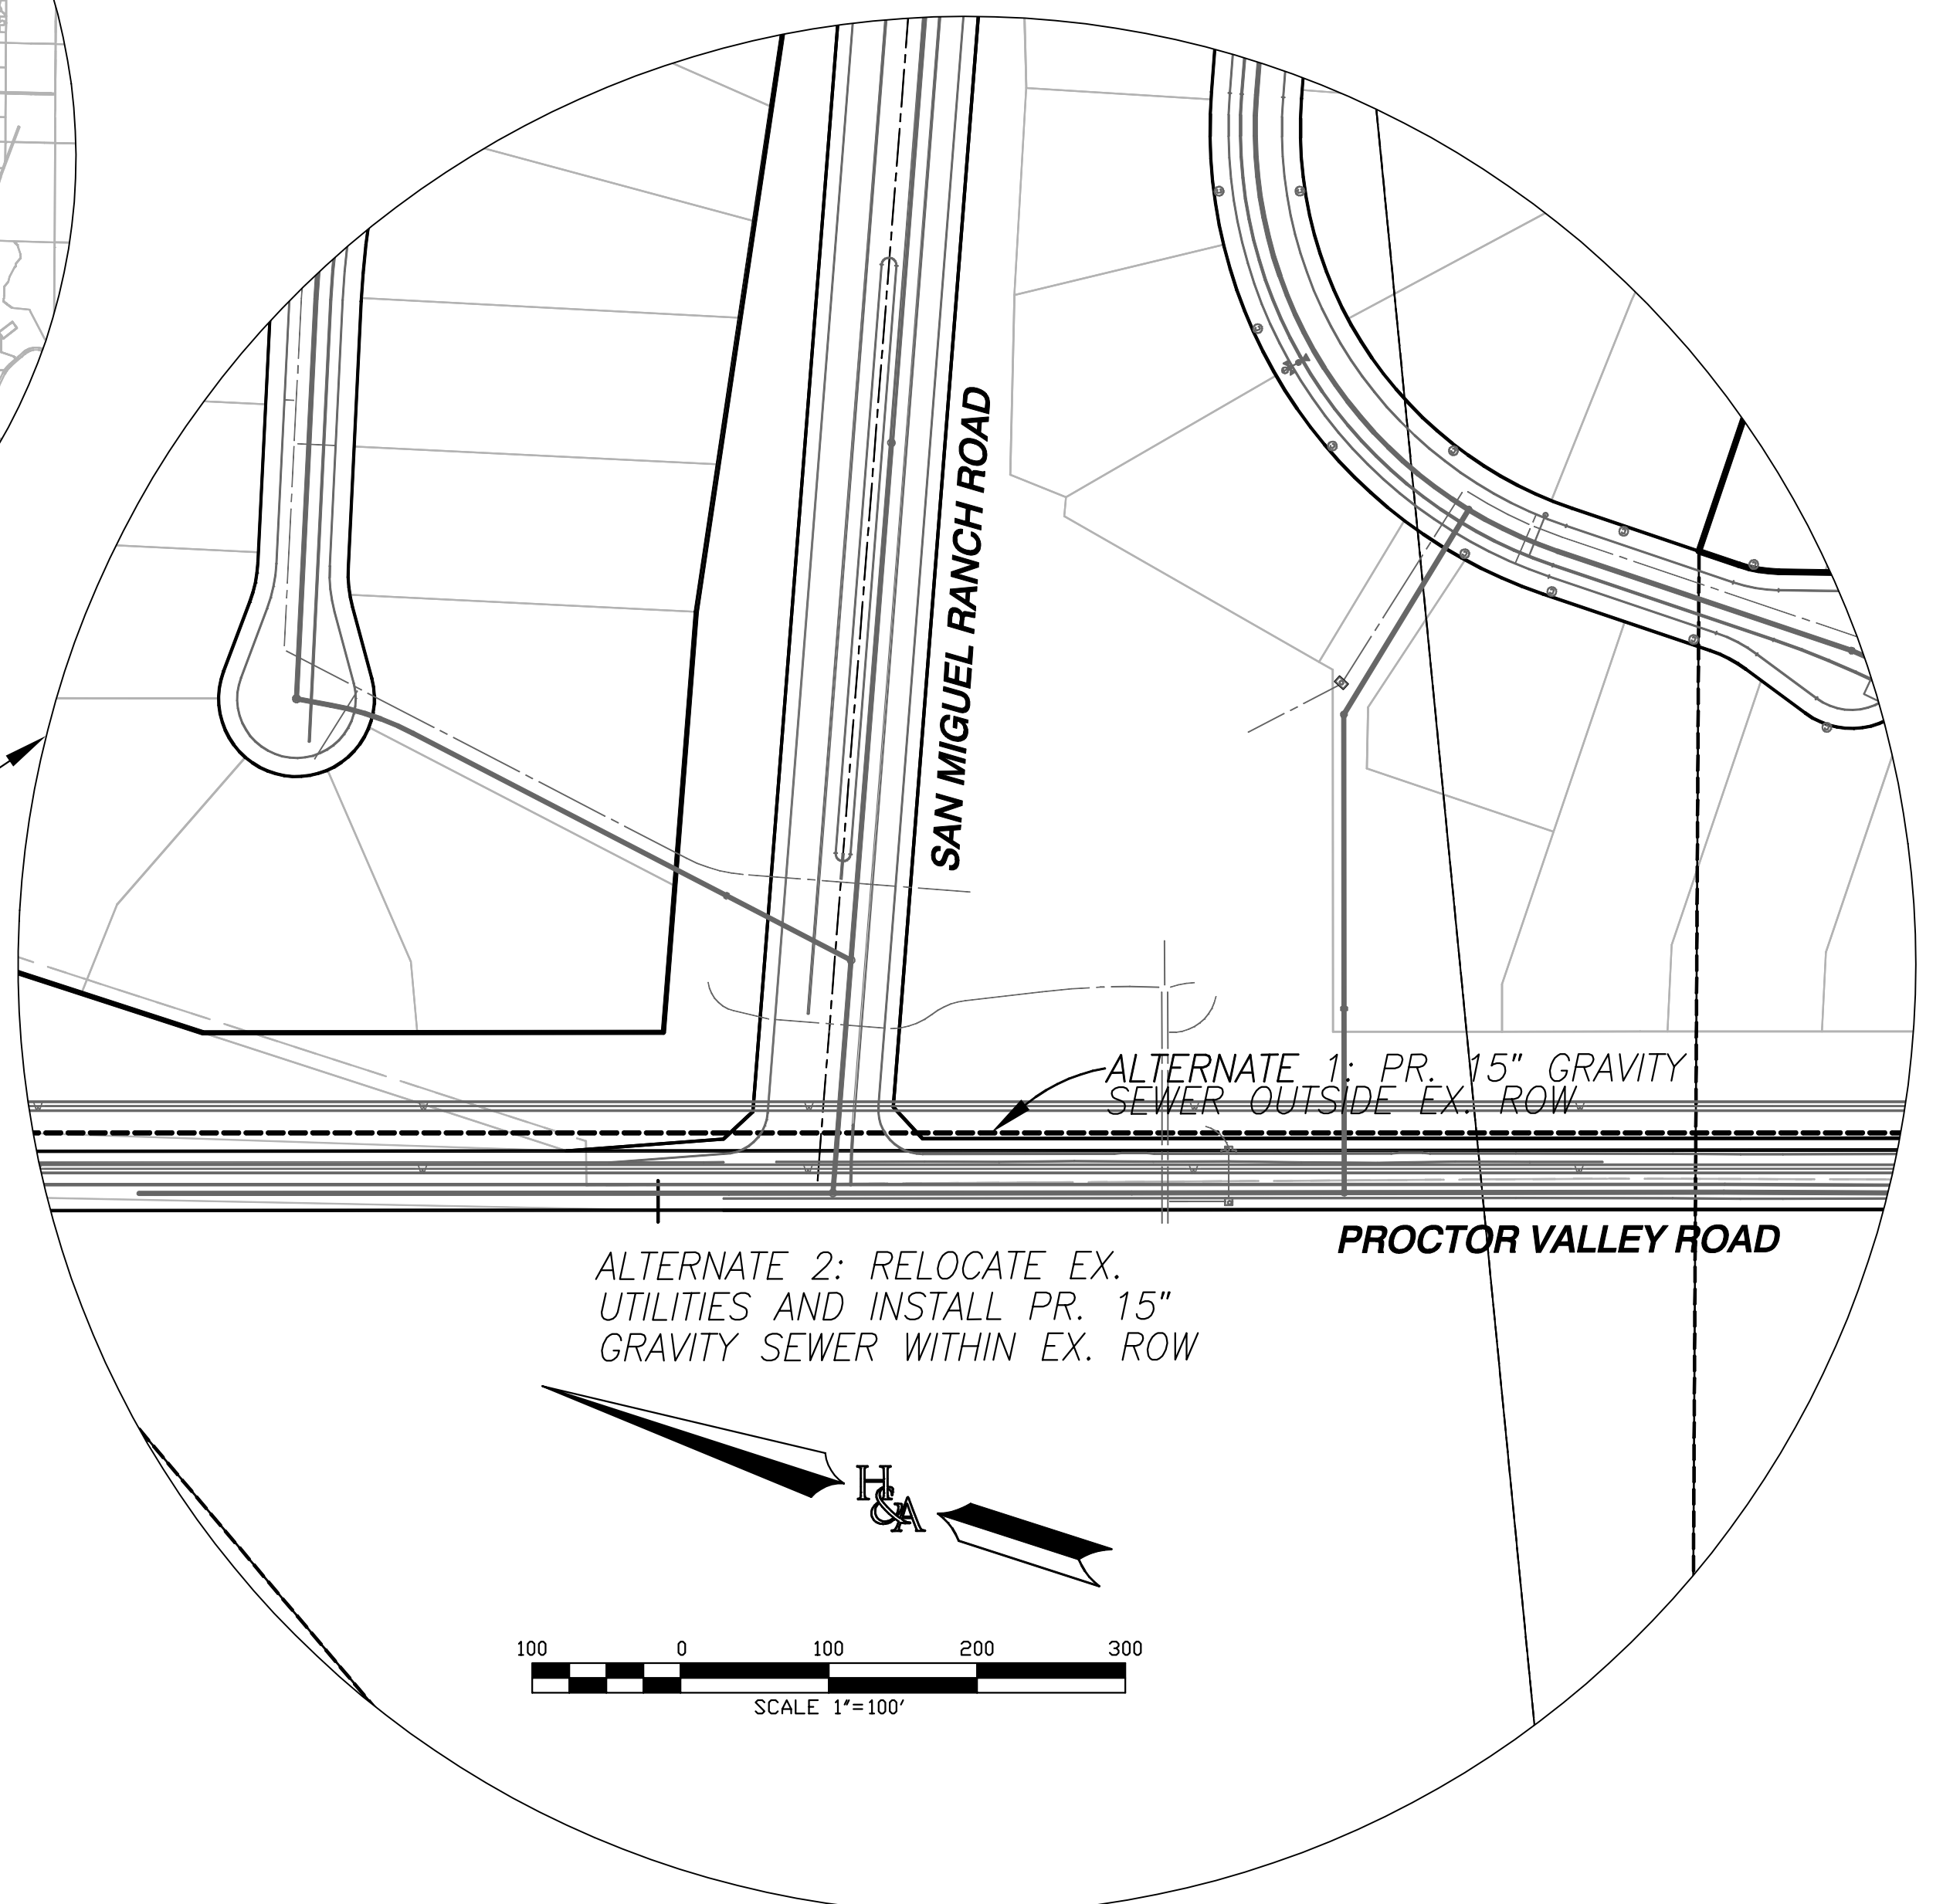
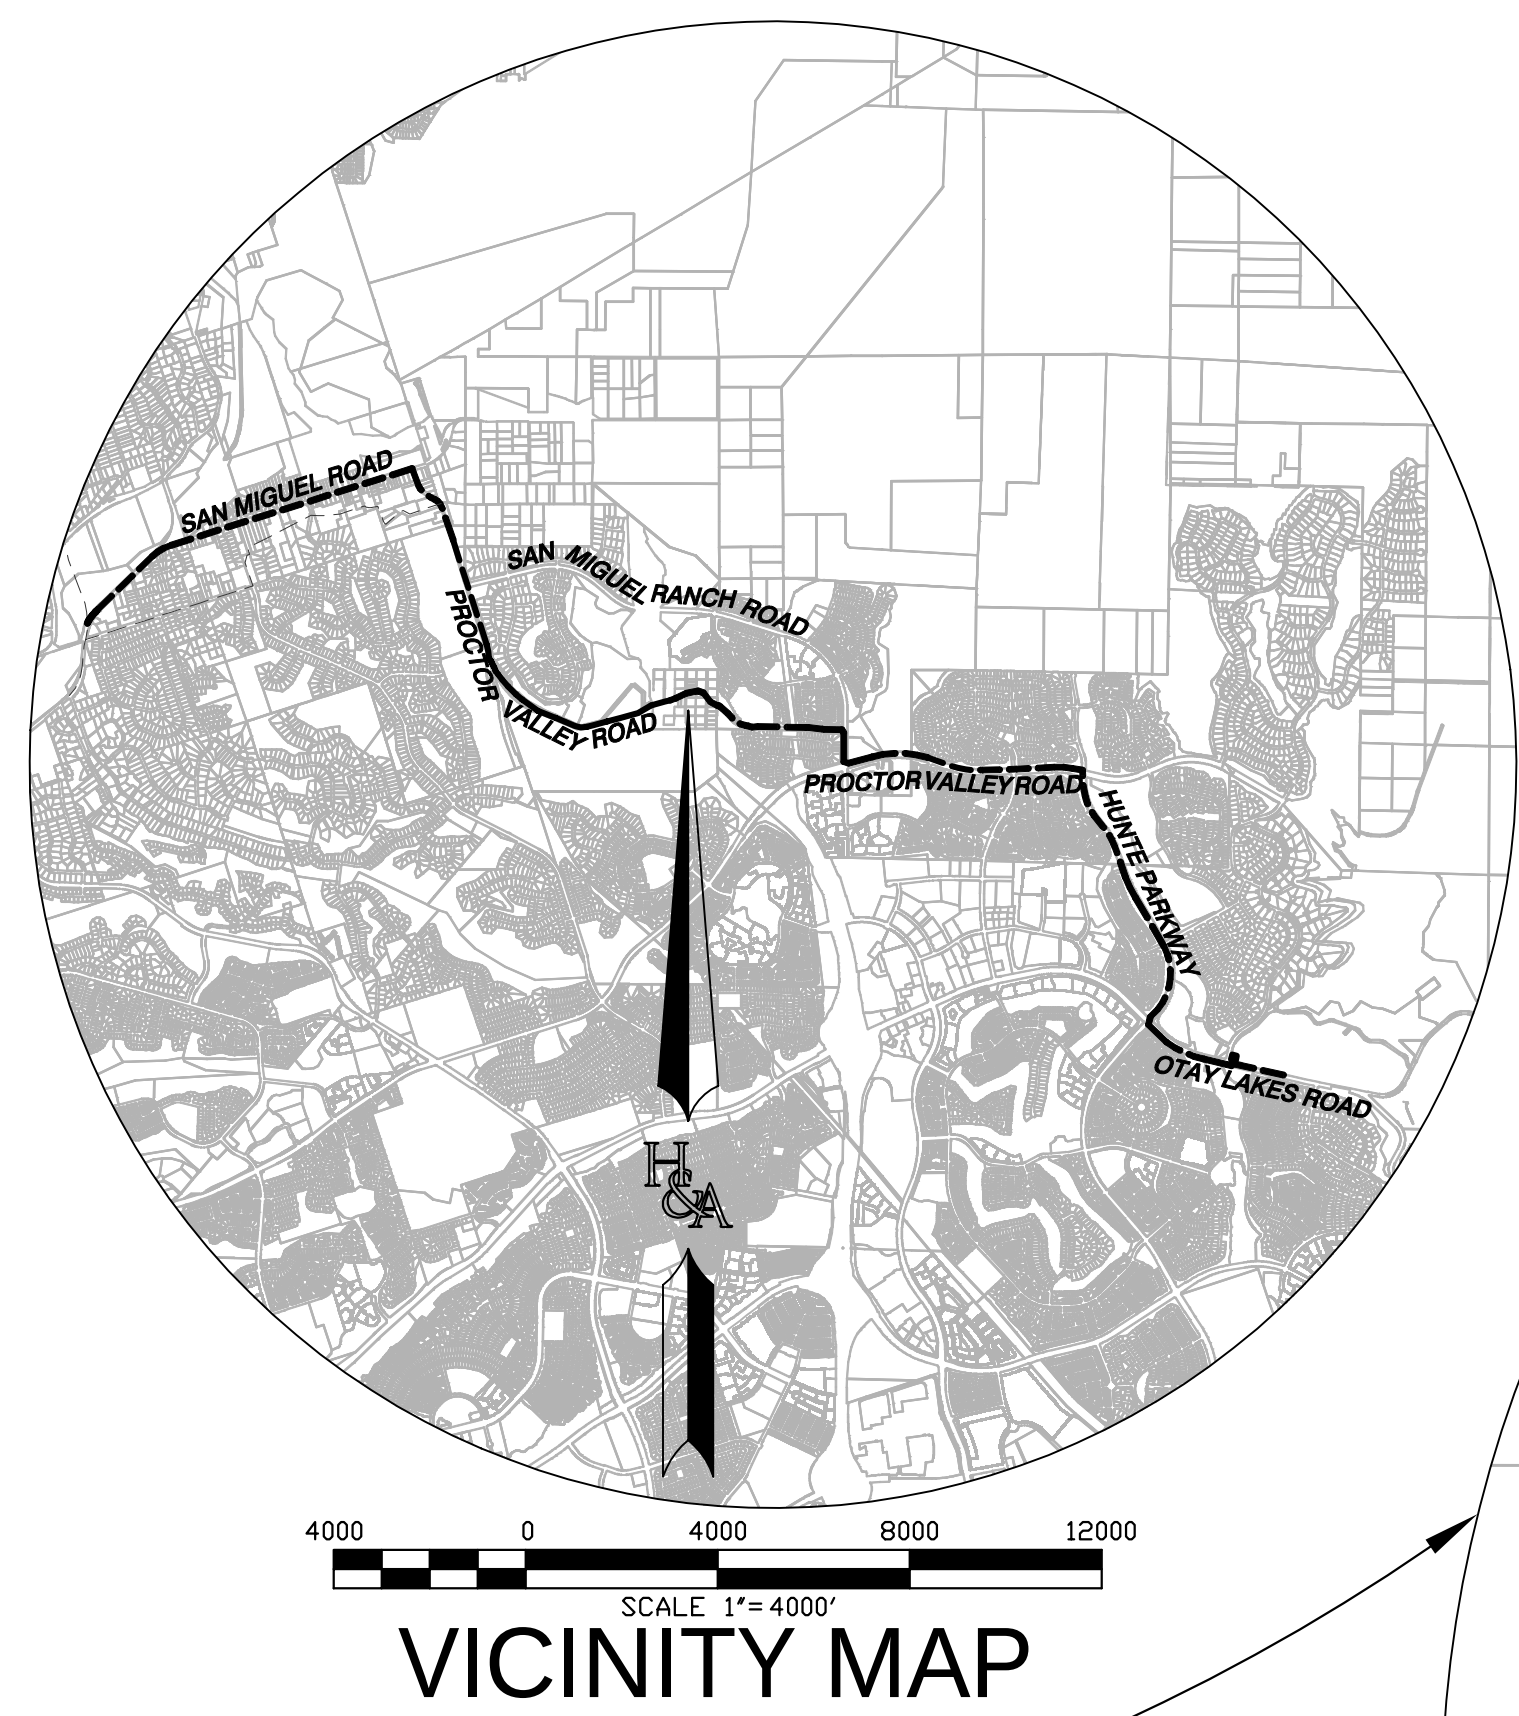
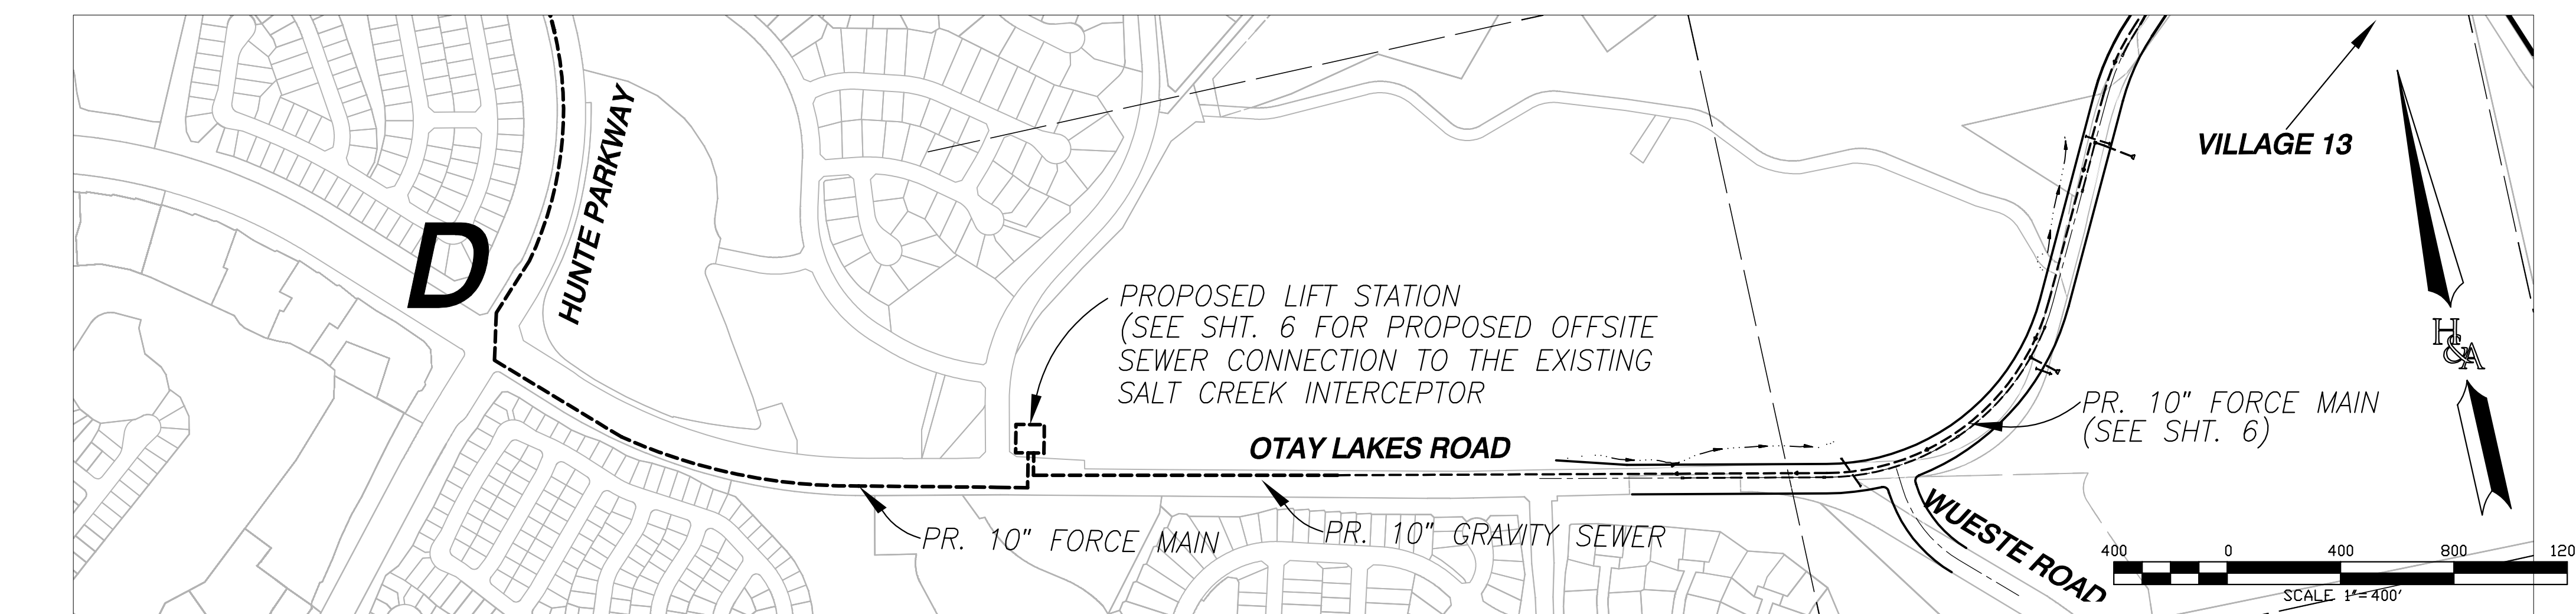
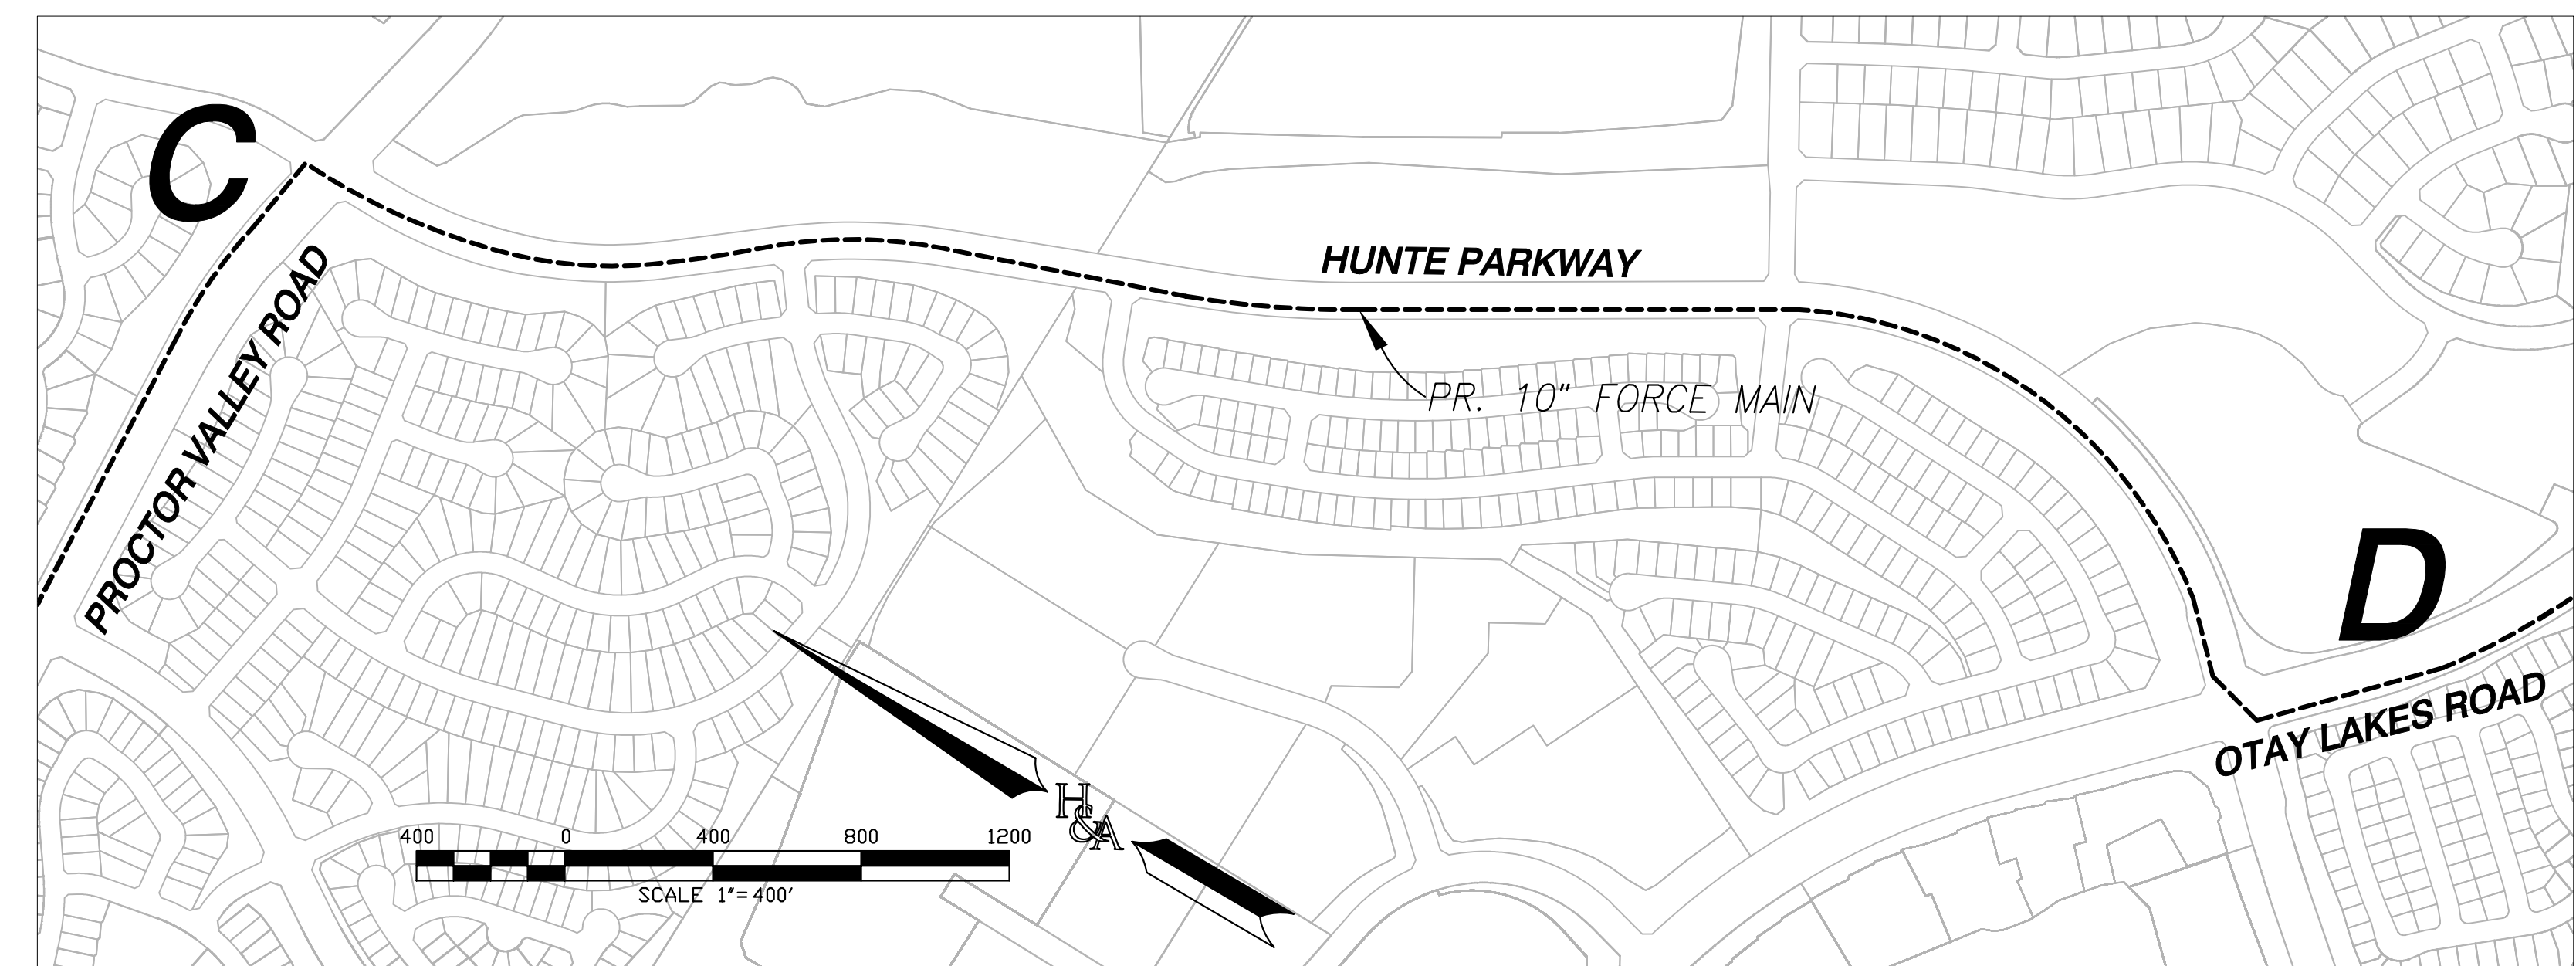
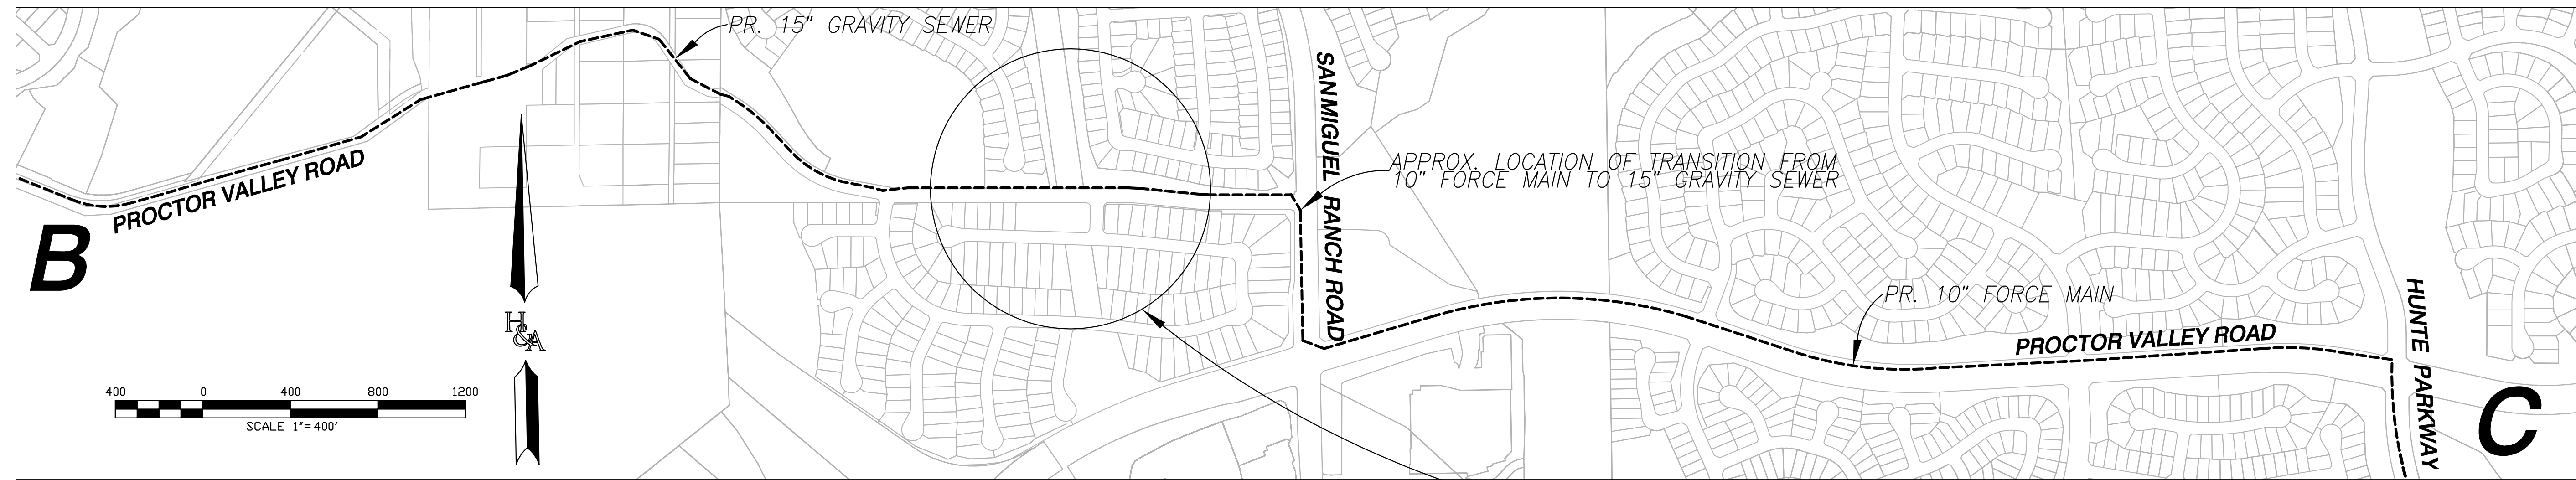
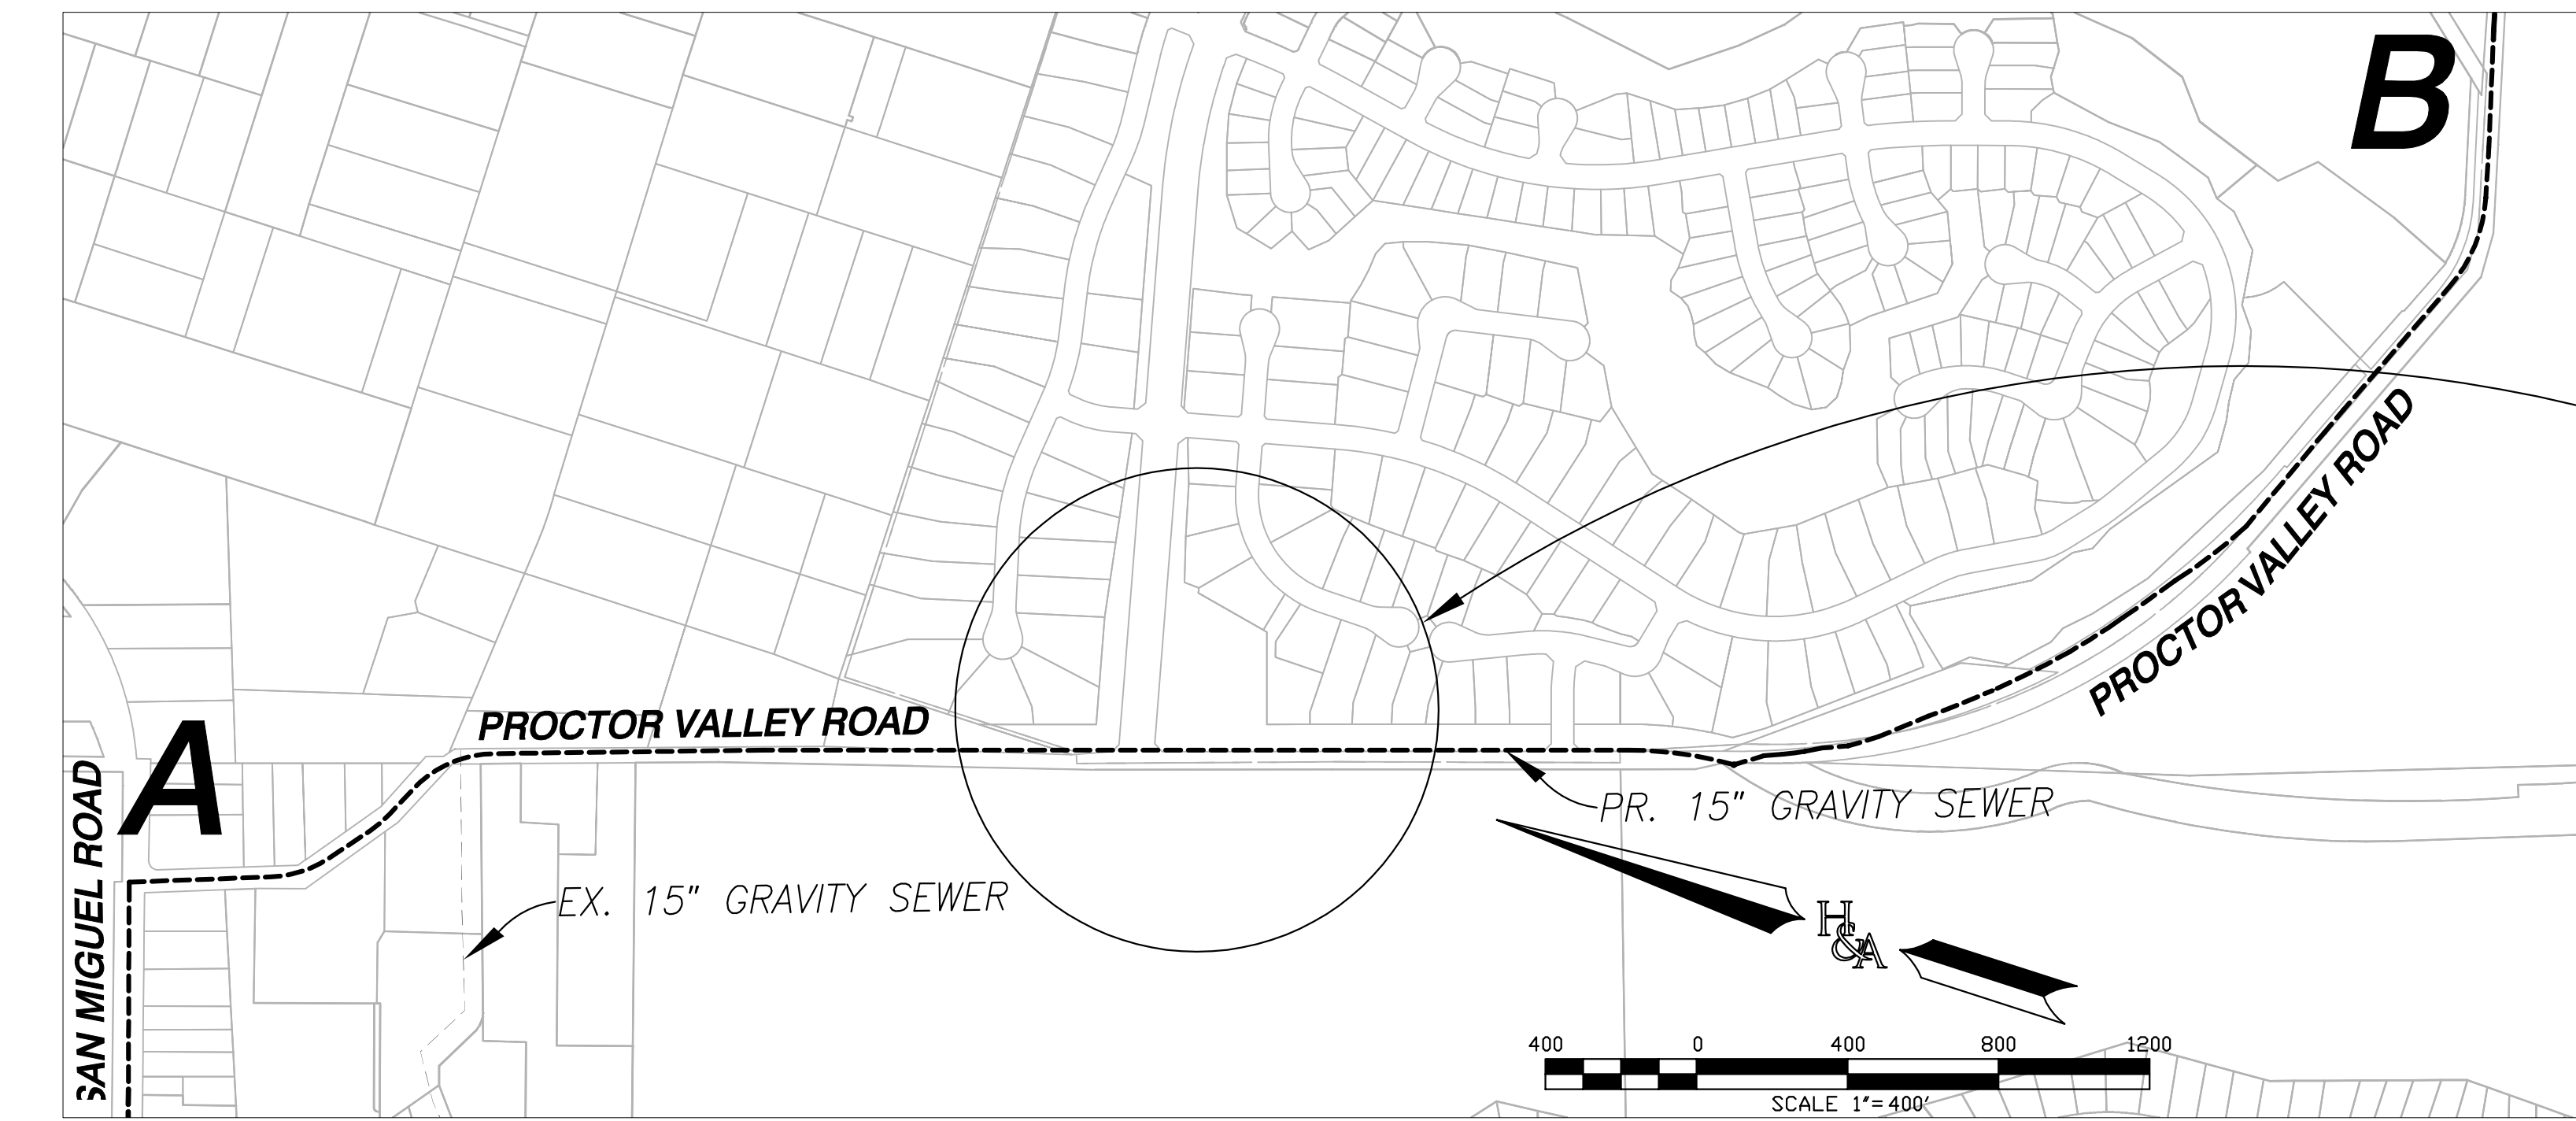


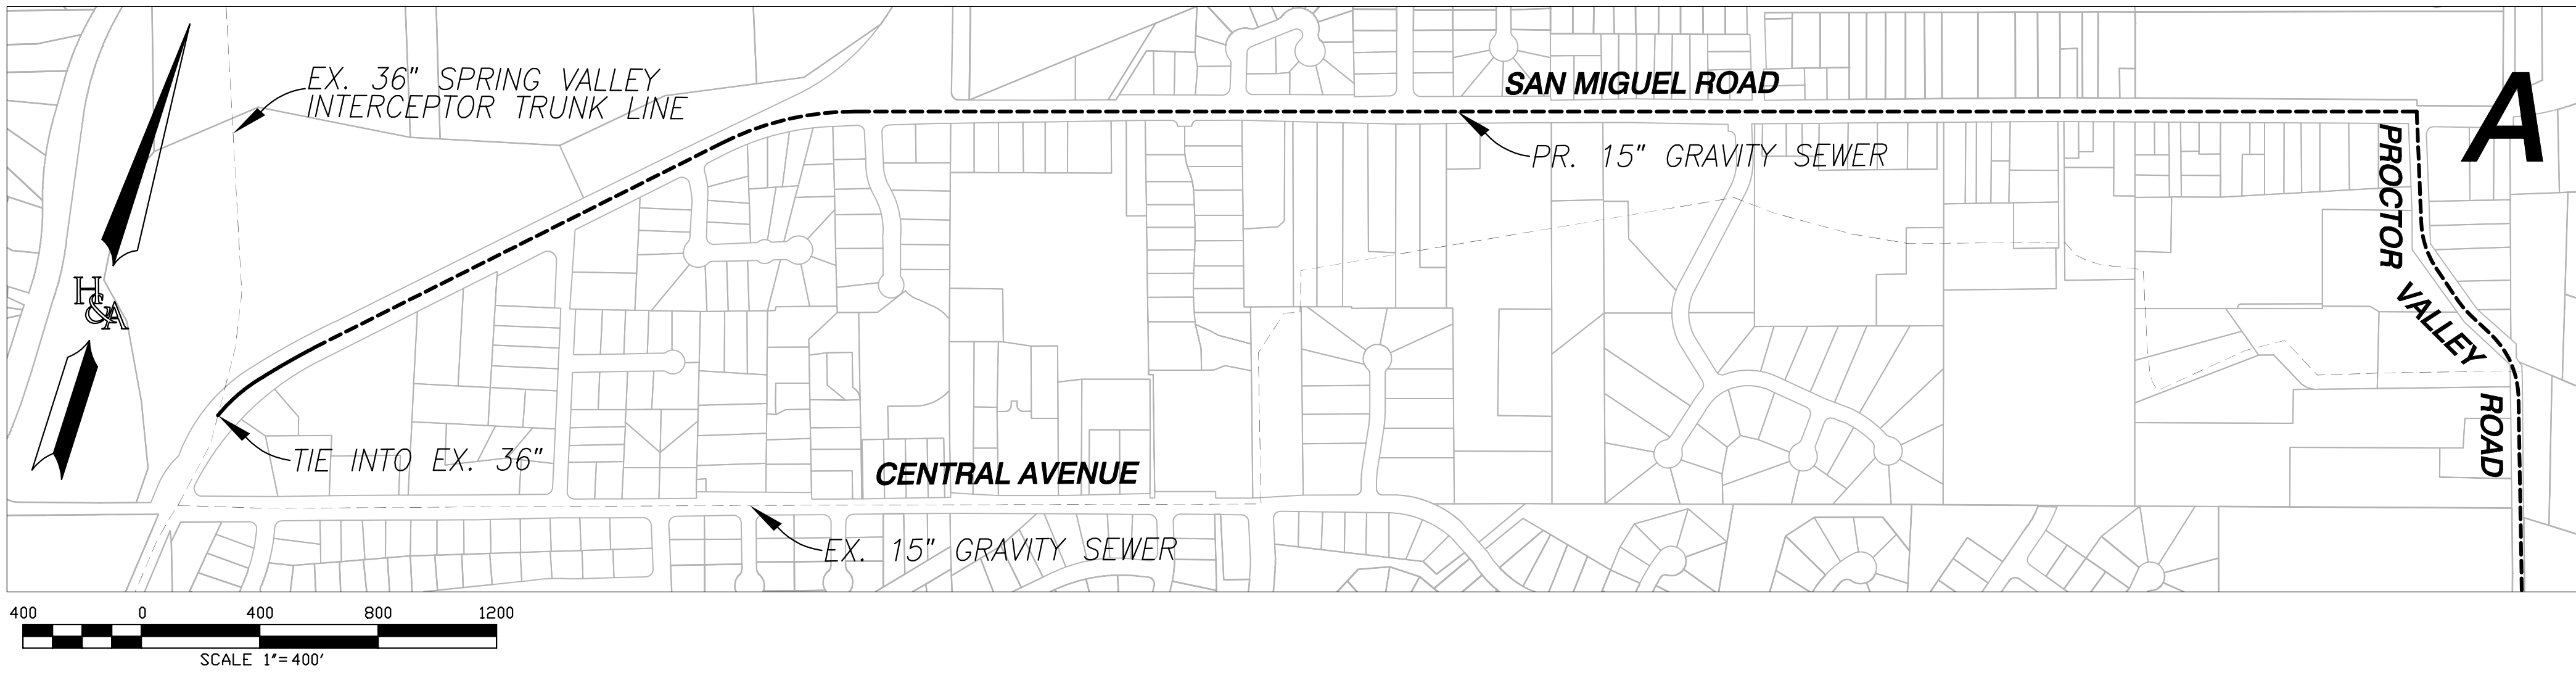

ALTERNATIVES 1 & 2

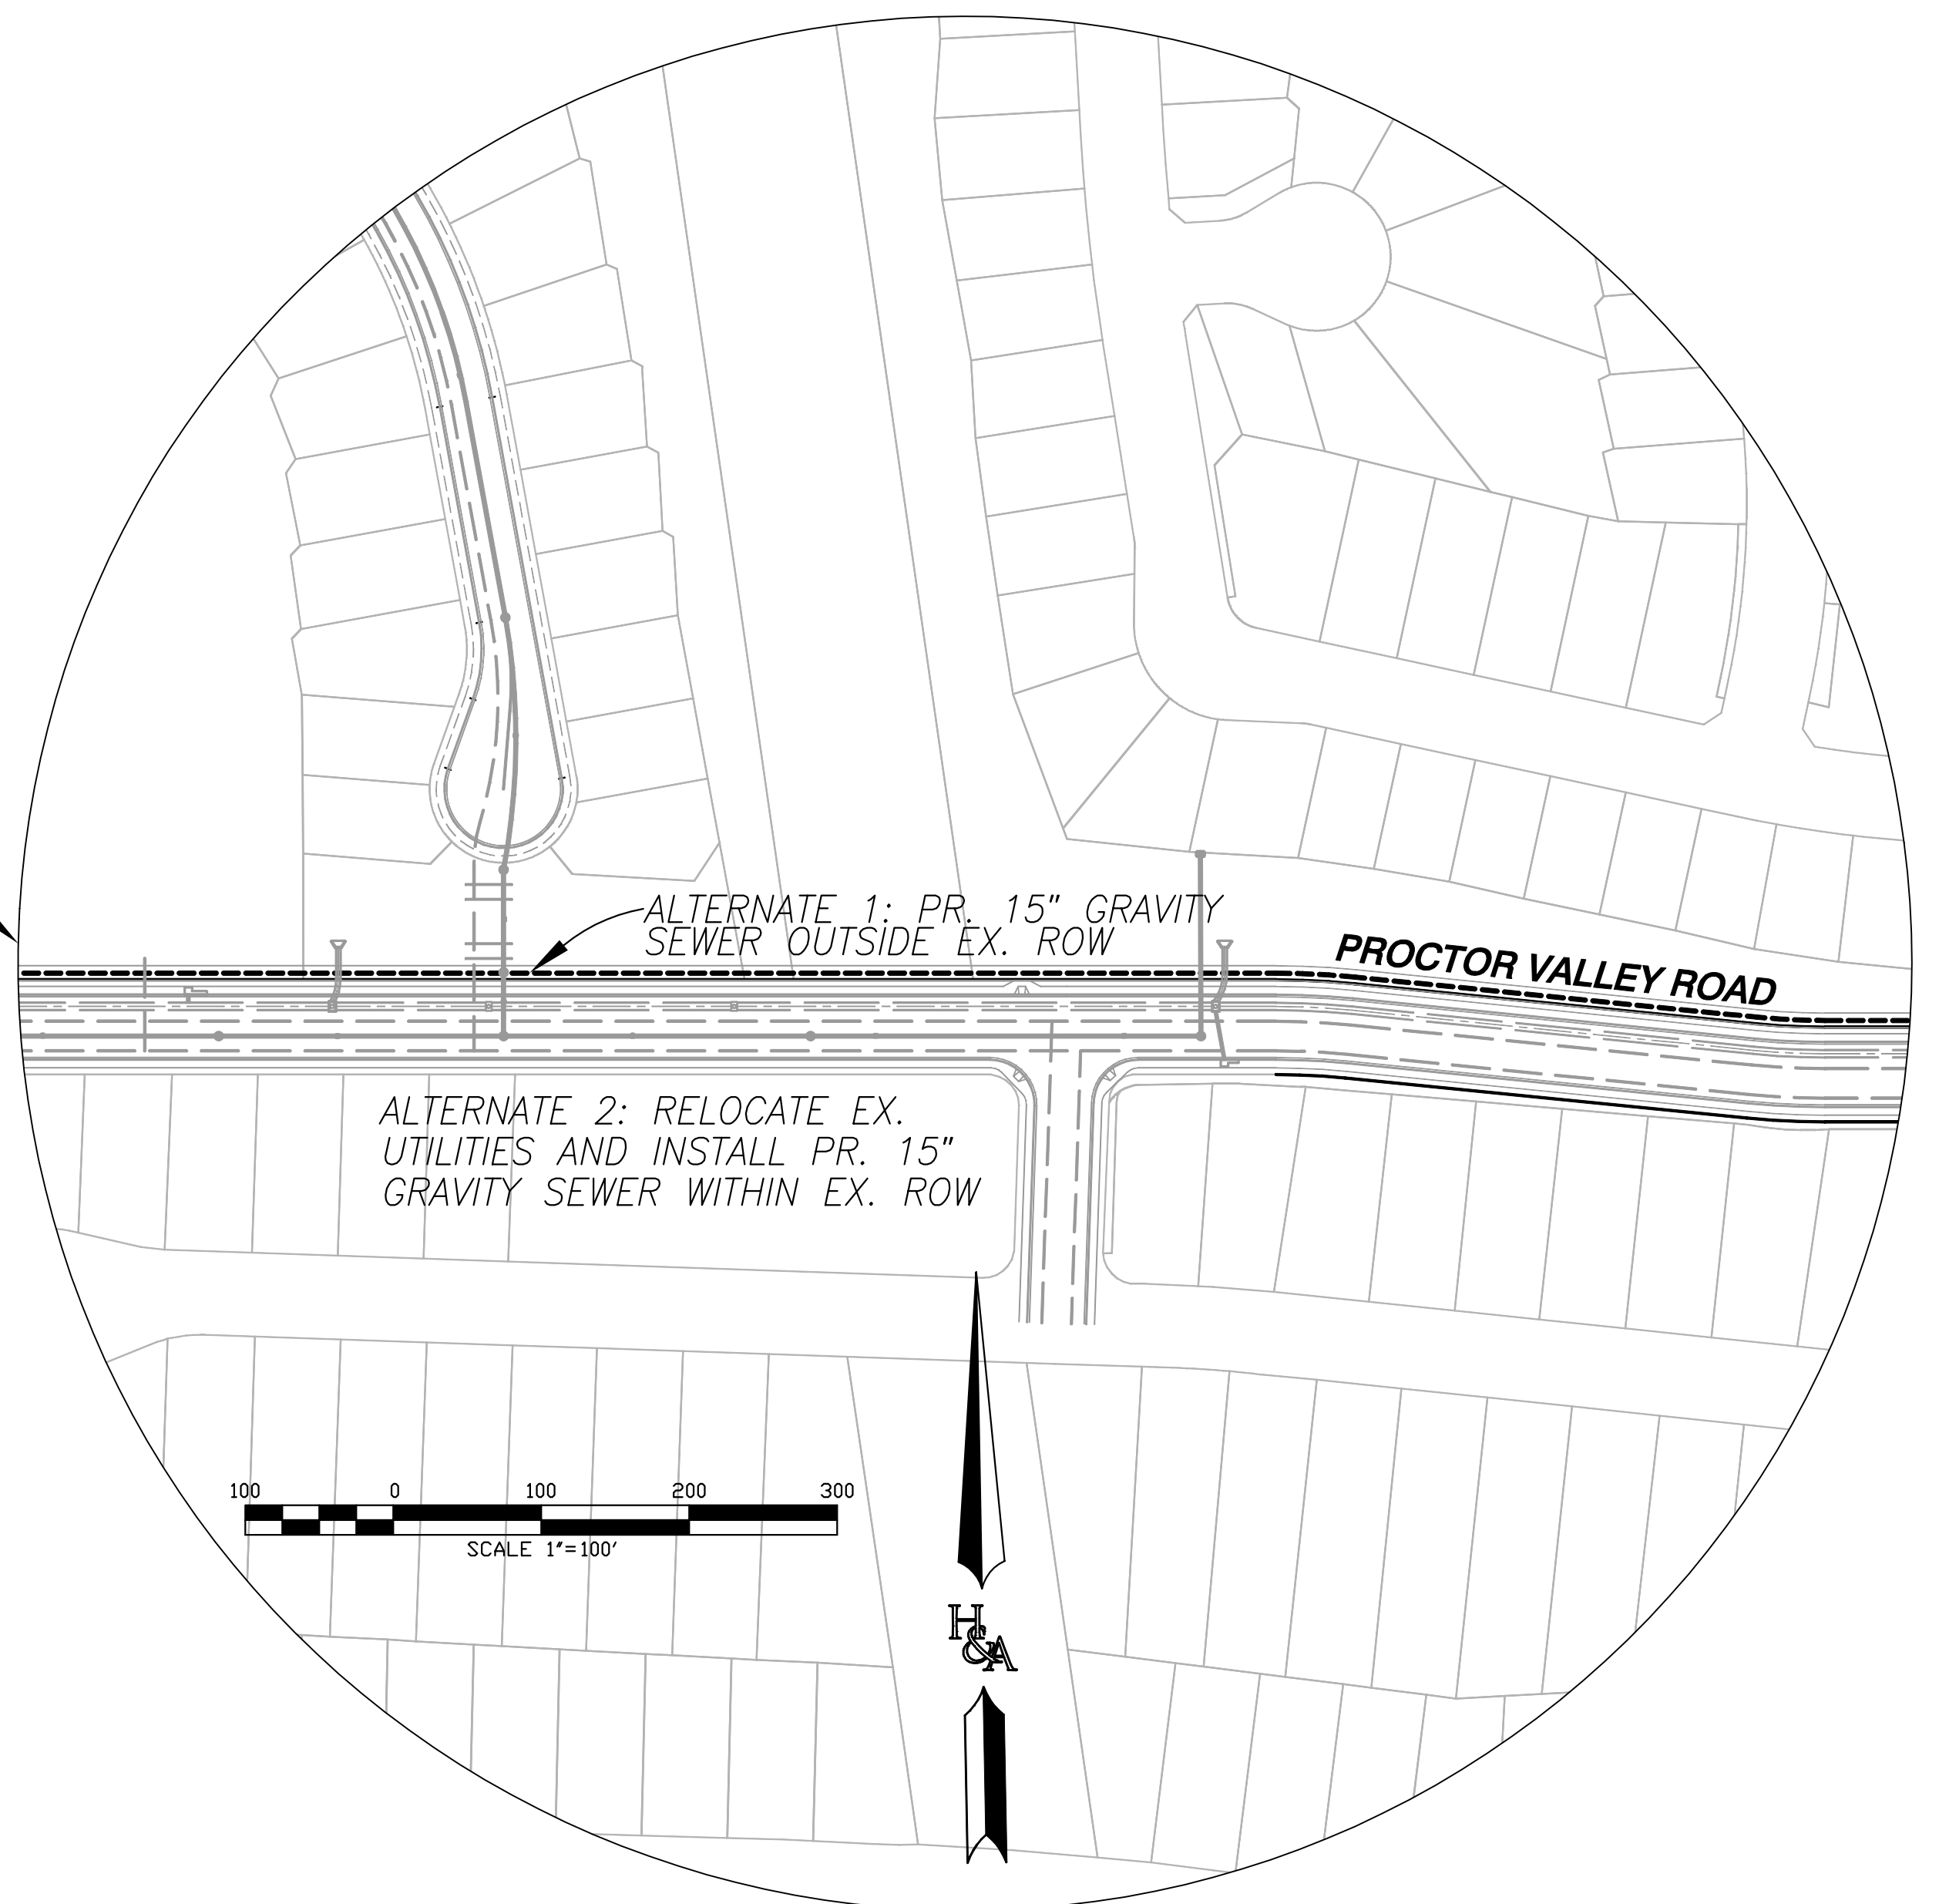

ALTERNATIVES 1 & 2

OFFSITE SEWER ALTERNATIVE

PREPARED BY:  HUNSAKER & ASSOCIATES SAN DIEGO, CA PLANNING: 9007 Maple Street ENGINEERING: San Diego, CA 92121 SURVEYING: PH 619/595-4500 FAX 619/595-4144	TENTATIVE MAP /PRELIMINARY GRADING PLAN TM 5361 (A) OTAY RANCH VILLAGE 13-A County Of San Diego, California	SHEET 11 OF 13