




- MATERIAL SCHEDULE:
1. CONCRETE "FLAT" TILE ROOF
  2. SAND FINISH STUCCO
  3. HORIZONTAL LAP SIDING
  4. SHINGLE SIDING
  5. BOARD & BATTEN
  6. STONE VENEER
  7. BRICK VENEER
  8. 2X6 FASCIA
  9. STUCCO O/ 2X FOAM TRIM
  10. 2X RESAWN TRIM
  11. DECORATIVE SHUTTERS
  12. DECORATIVE POTSHELF
  13. DECORATIVE OUTLOOKERS
  14. DECORATIVE GABLE ACCENT

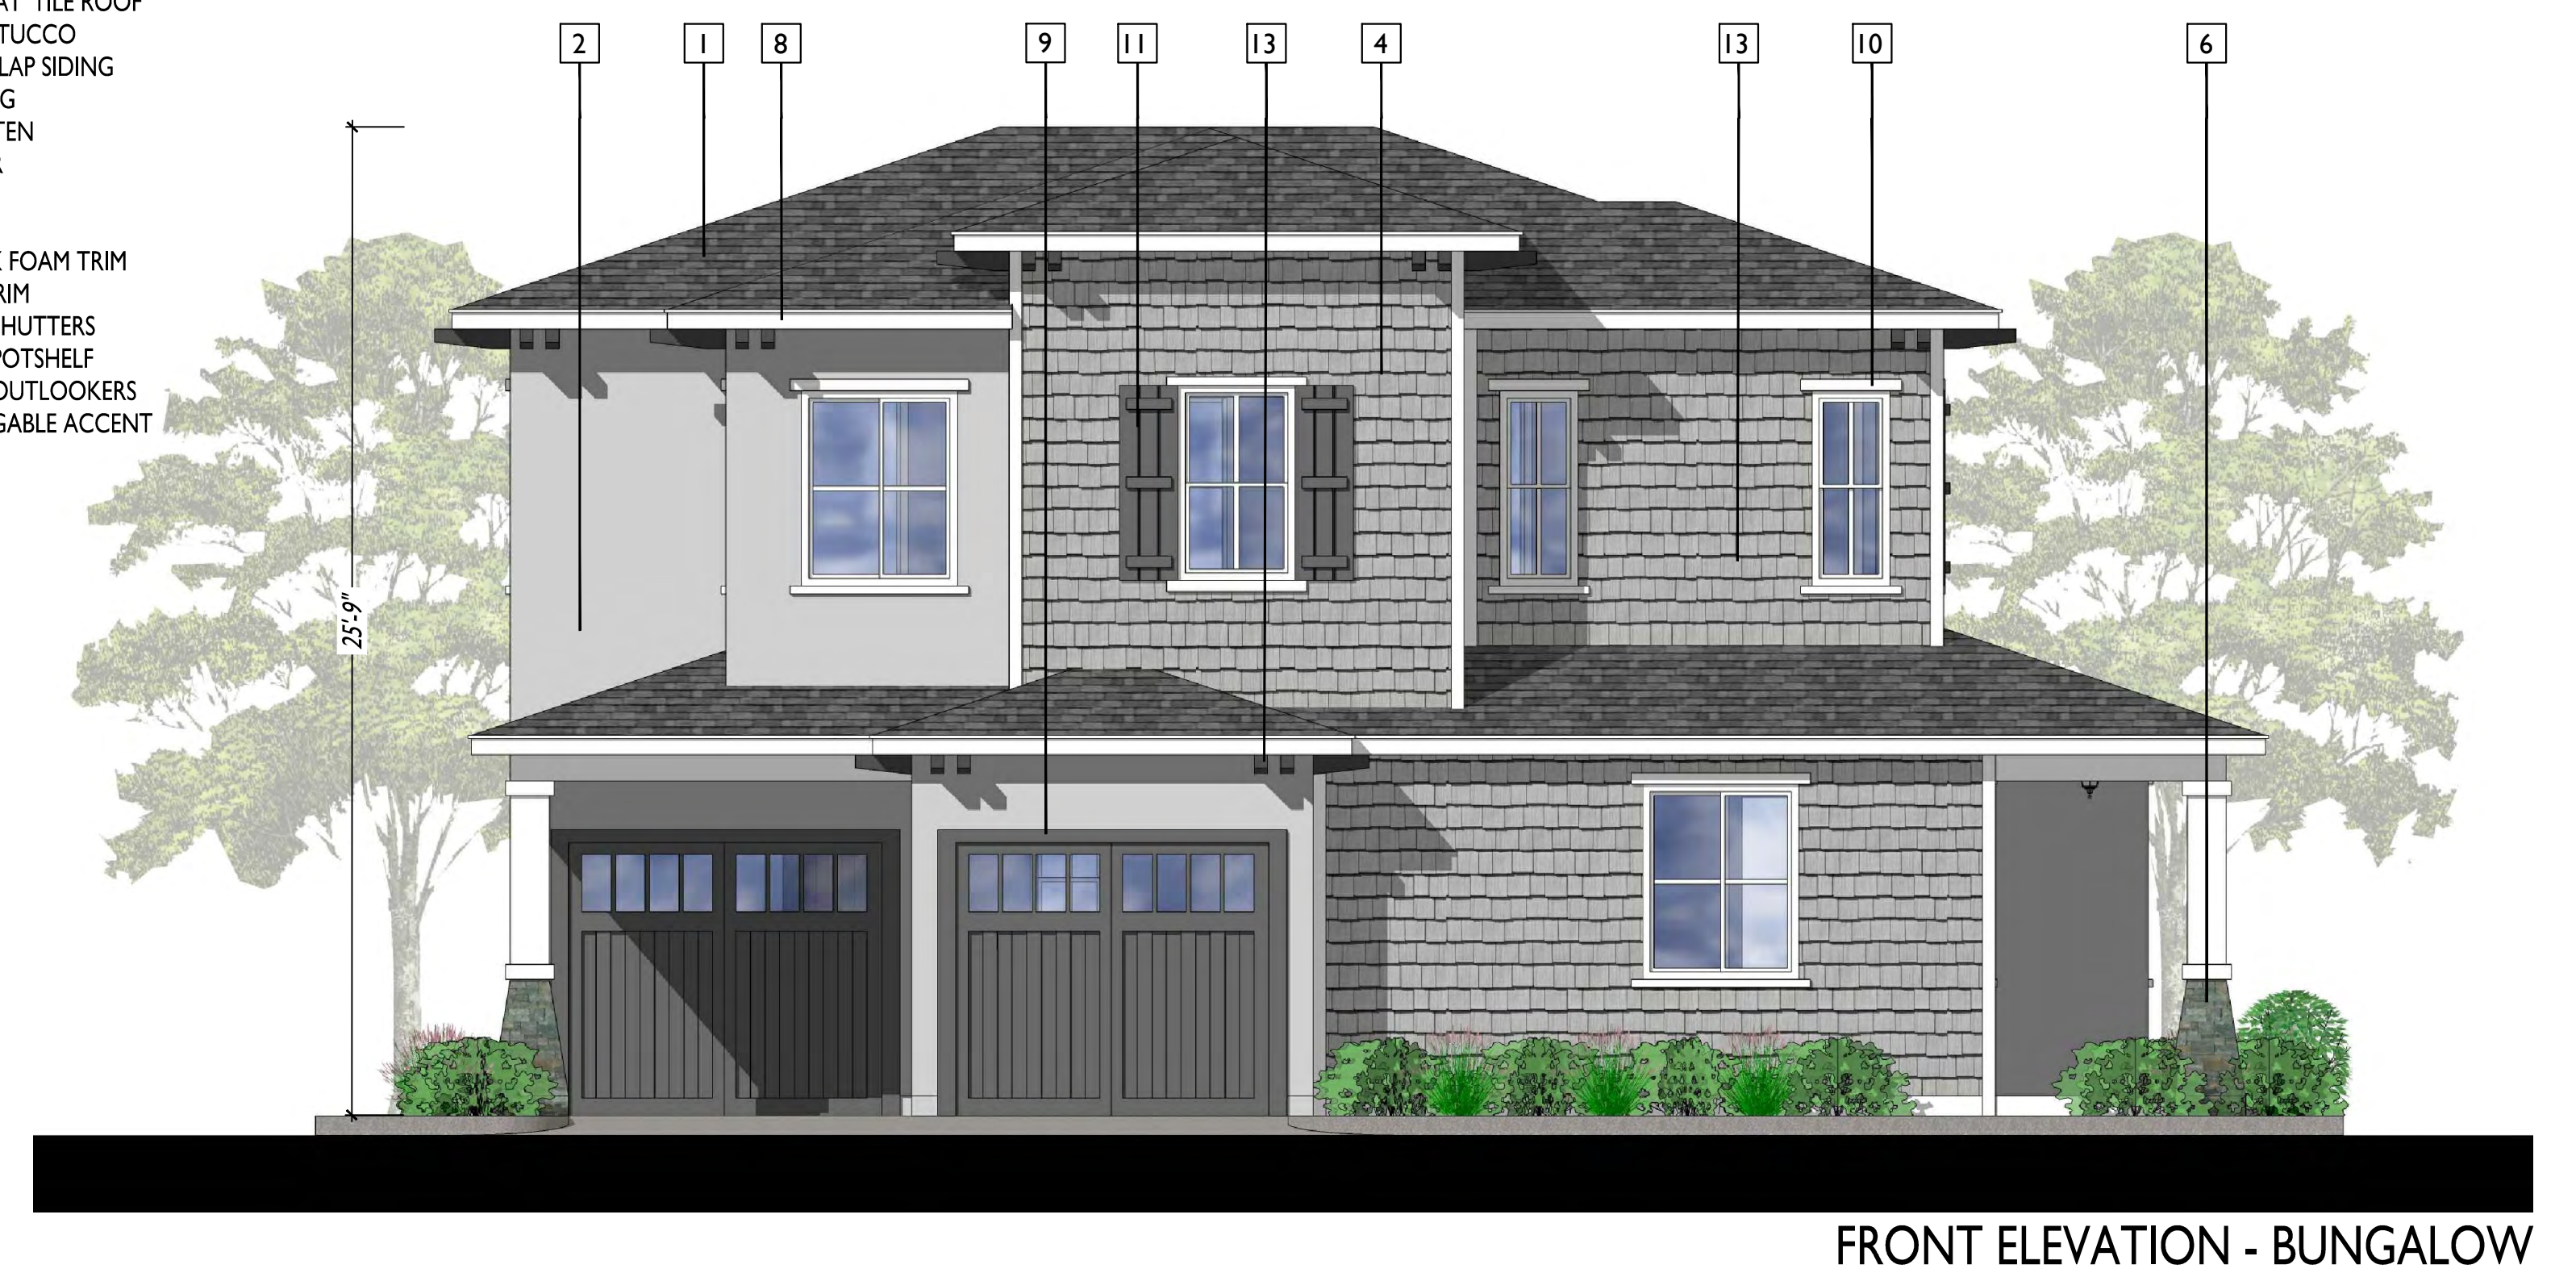

VALLEY CENTER

SHADY OAK - SMALL LOT DETACHED HOMES

PLAN 2B ELEVATIONS

TOUCHSTONE COMMUNITIES  
9909 MIRA MESA BLVD, SUITE 150  
SAN DIEGO, CA 92131

APRIL 25, 2017

SUMMA ARCHITECTURE  
5256 S. Mission Road, Ste 404 Bonsall, CA 92003  
www.summarch.com 760.724.1198