


IMPLEMENTING TM FOR:
LILAC HILLS RANCH - TM 5572
PARKING ANALYSIS EXHIBIT

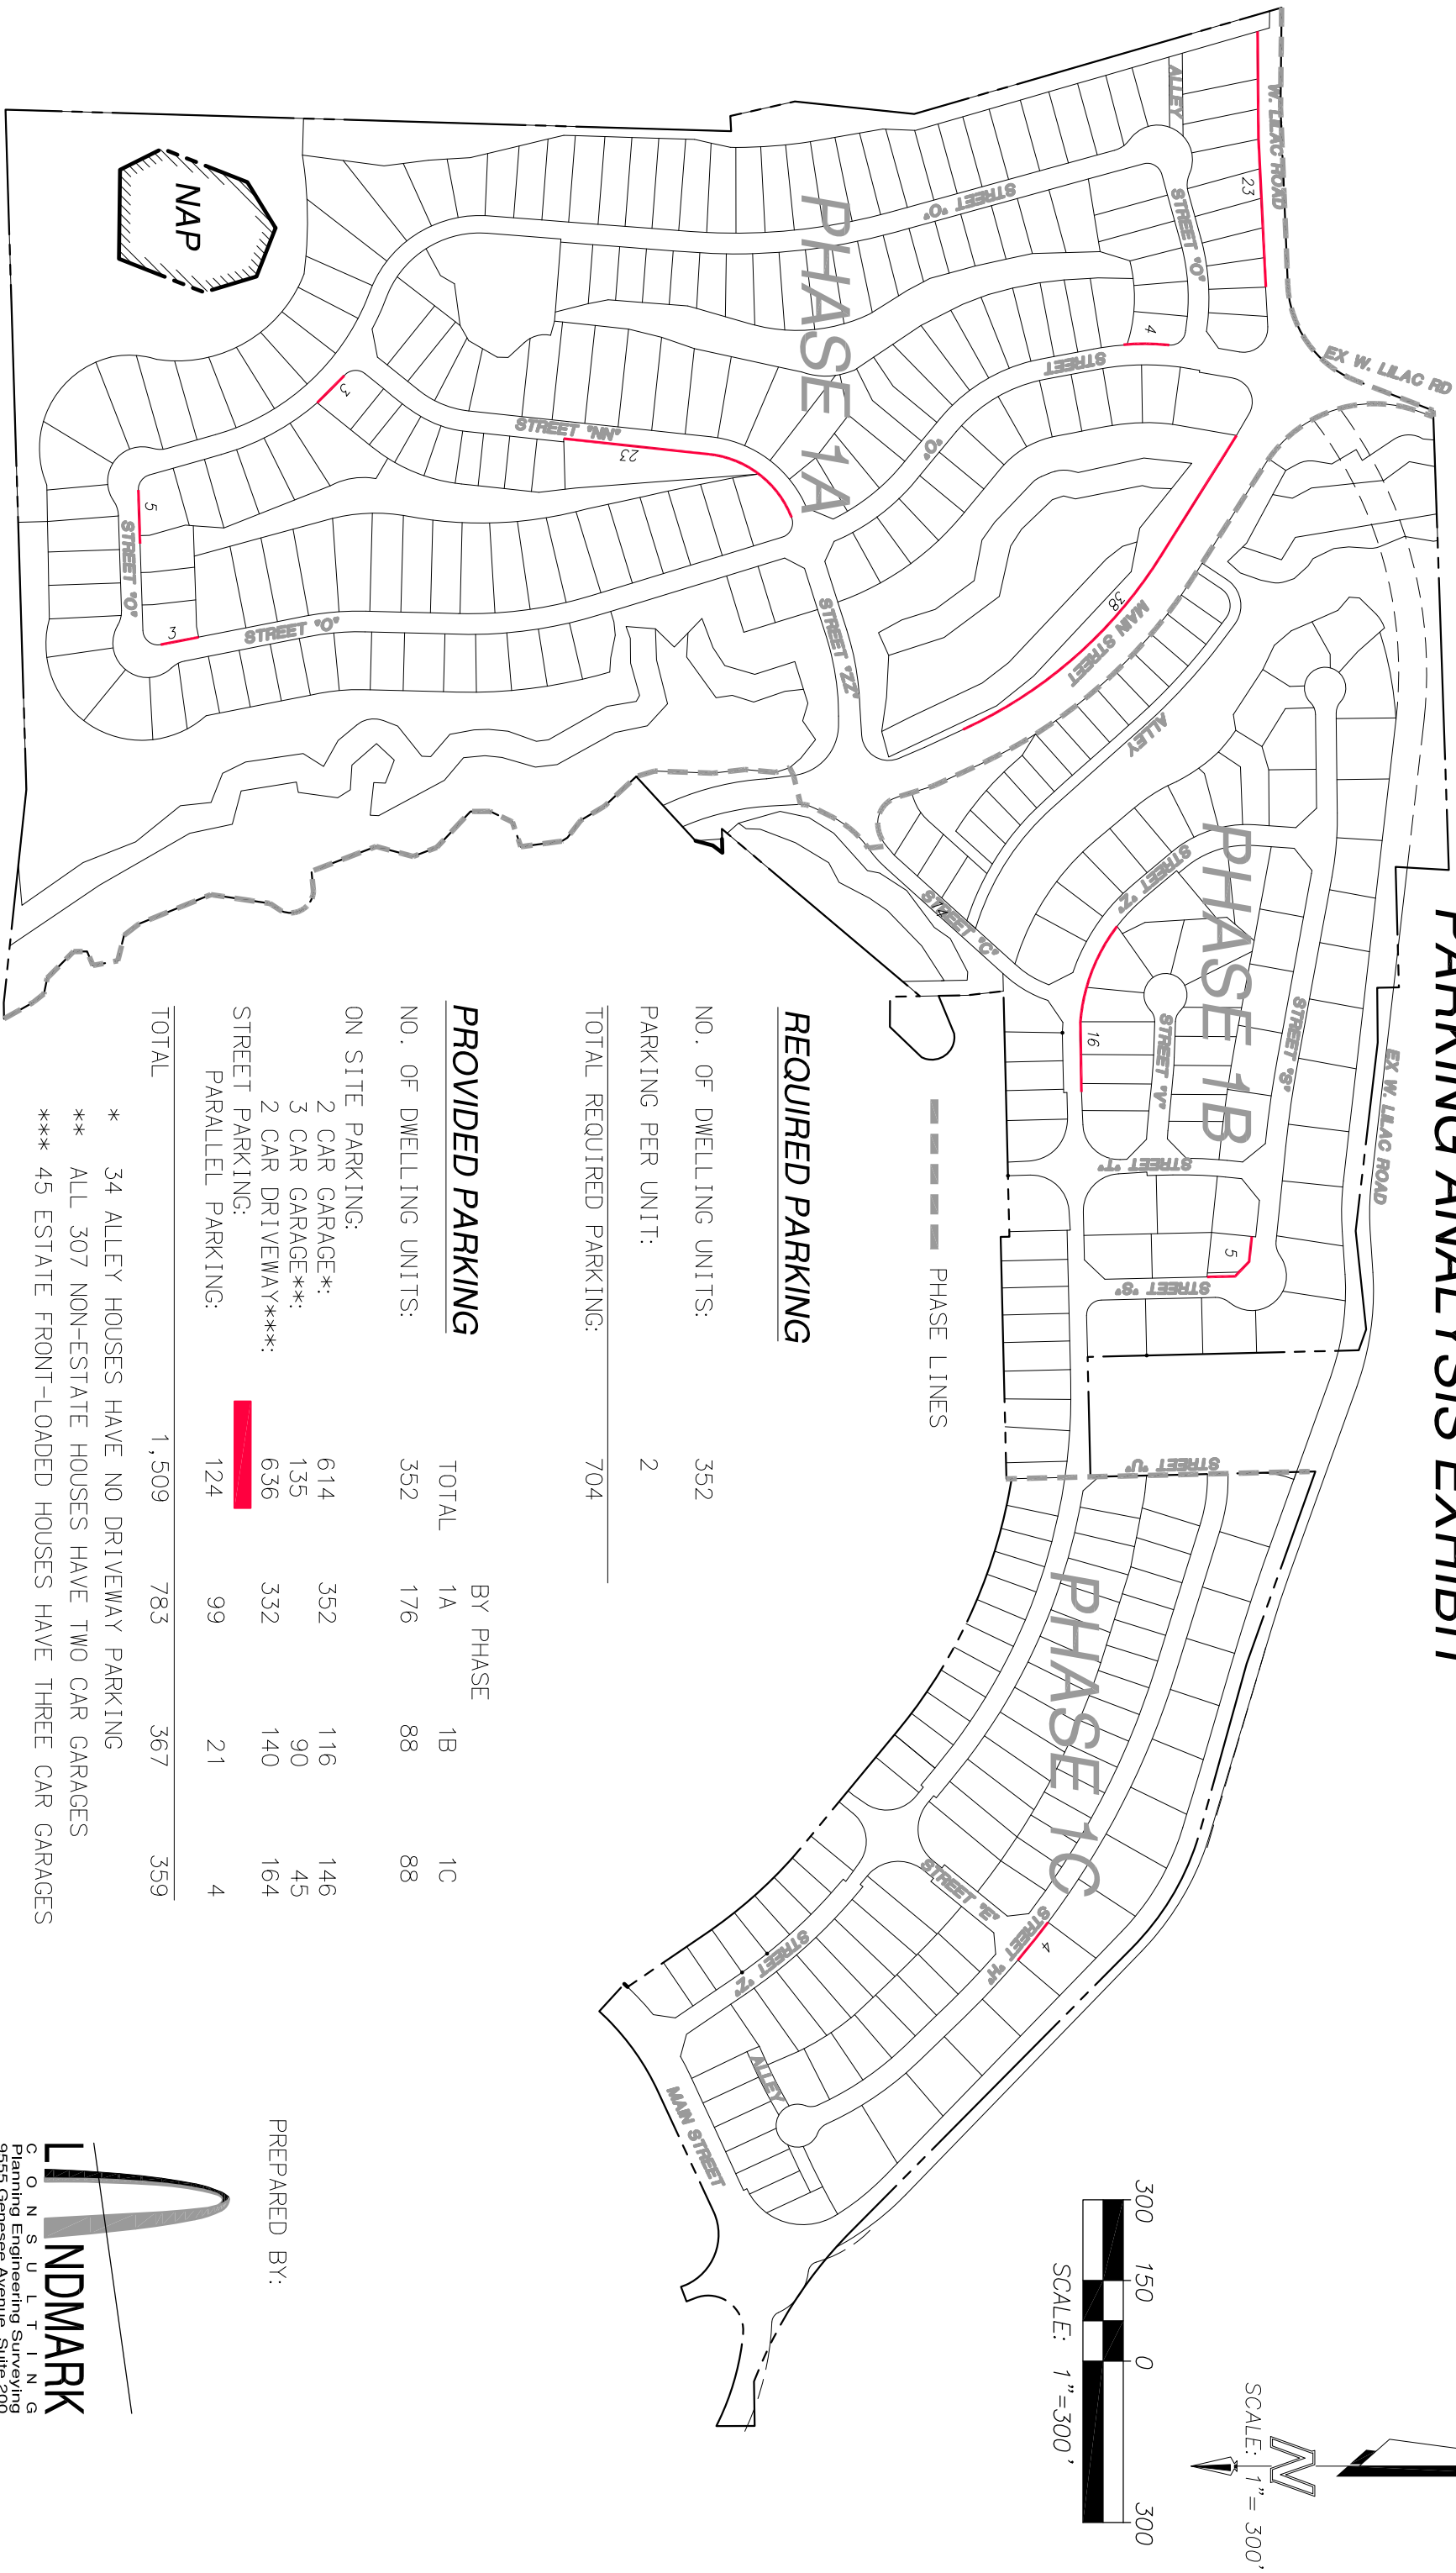

SCALE: 1" = 300'

Figure 1 shows a 1D spatial domain with a checkerboard pattern. The domain is divided into four segments of length 150, with a total length of 300. The segments are labeled 300, 150, 0, and 300. The checkerboard pattern consists of alternating black and white squares. The scale is indicated as 1 inch = 300 units.

PHASE 1A

PHASE 1B

PHASE 10

REQUIRED PARKING

NO. OF DWELLING UNITS: 352

PARKING PER UNIT: 2

TOTAL REQUIRED PARKING:	704
-------------------------	-----

PROVIDED PARKING

<u>PROVIDED PARKING</u>		BY PHASE	
	TOTAL	1A	1B
NO. OF DWELLING UNITS:	352	176	88
			88

ON SITE PARKING:

2 CAR GARAGE*:

3 CAR GARAGE**;

2 CAR DRIVEWAY****

STREET PARKING:

PARALLEL PARKING:

PARALLEL PARKING:	124	99	21	4
TOTAL	1,509	783	367	359

* 34 ALLEY HOUSES HAVE NO DRIVEWAY PARKING

** ALL 307 NON-ESTATE HOUSES HAVE TWO CAR GARAGES

*** 45 ESTATE FRONT-LOADED HOUSES HAVE THREE CAR GARAGES

PREPARED BY: