







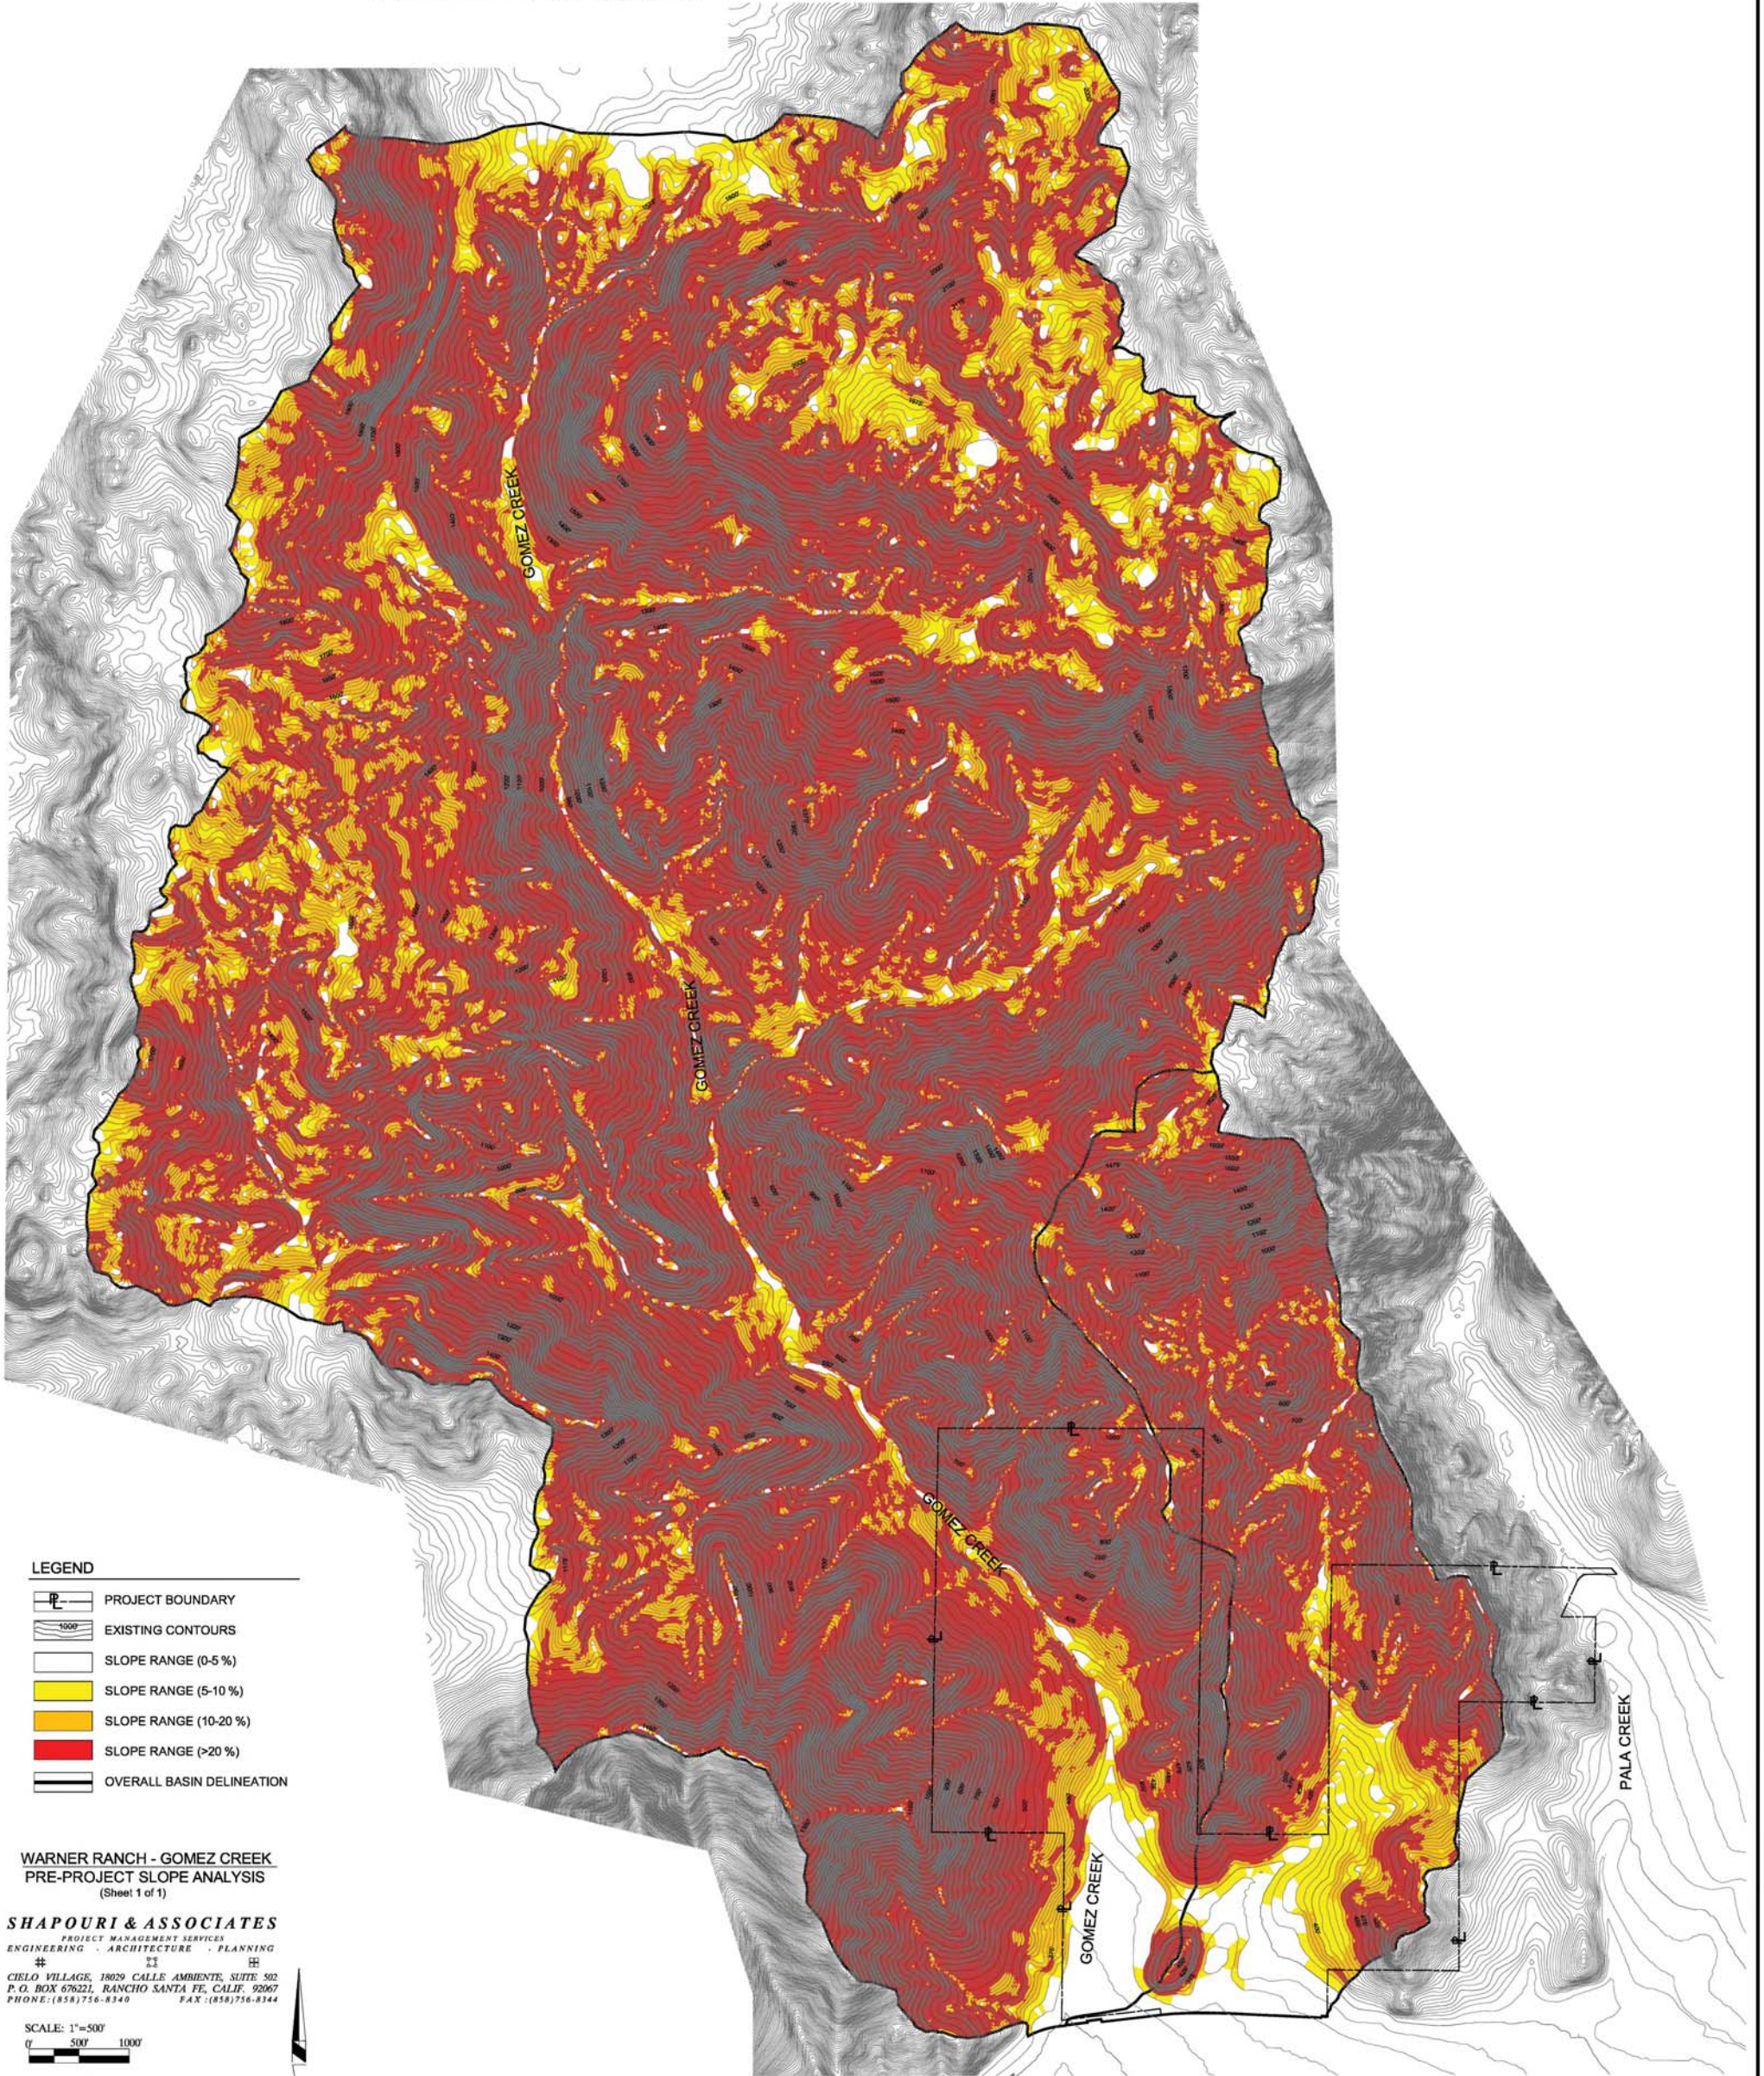

WARNER RANCH - GOMEZ CREEK
PRE-PROJECT SLOPE ANALYSIS

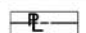

- LEGEND**
-  PROJECT BOUNDARY
 -  EXISTING CONTOURS
 -  SLOPE RANGE (0-5 %)
 -  SLOPE RANGE (5-10 %)
 -  SLOPE RANGE (10-20 %)
 -  SLOPE RANGE (>20 %)
 -  OVERALL BASIN DELINEATION

WARNER RANCH - GOMEZ CREEK
PRE-PROJECT SLOPE ANALYSIS
(Sheet 1 of 1)

SHAPOURI & ASSOCIATES
PROJECT MANAGEMENT SERVICES
ENGINEERING · ARCHITECTURE · PLANNING
CIELO VILLAGE, 18029 CALLE AMBIENTE, SUITE 502
P.O. BOX 676221, RANCHO SANTA FE, CALIF. 92067
PHONE: (858) 756-8340 FAX: (858) 756-8344

SCALE: 1"=500'
0 500 1000'