






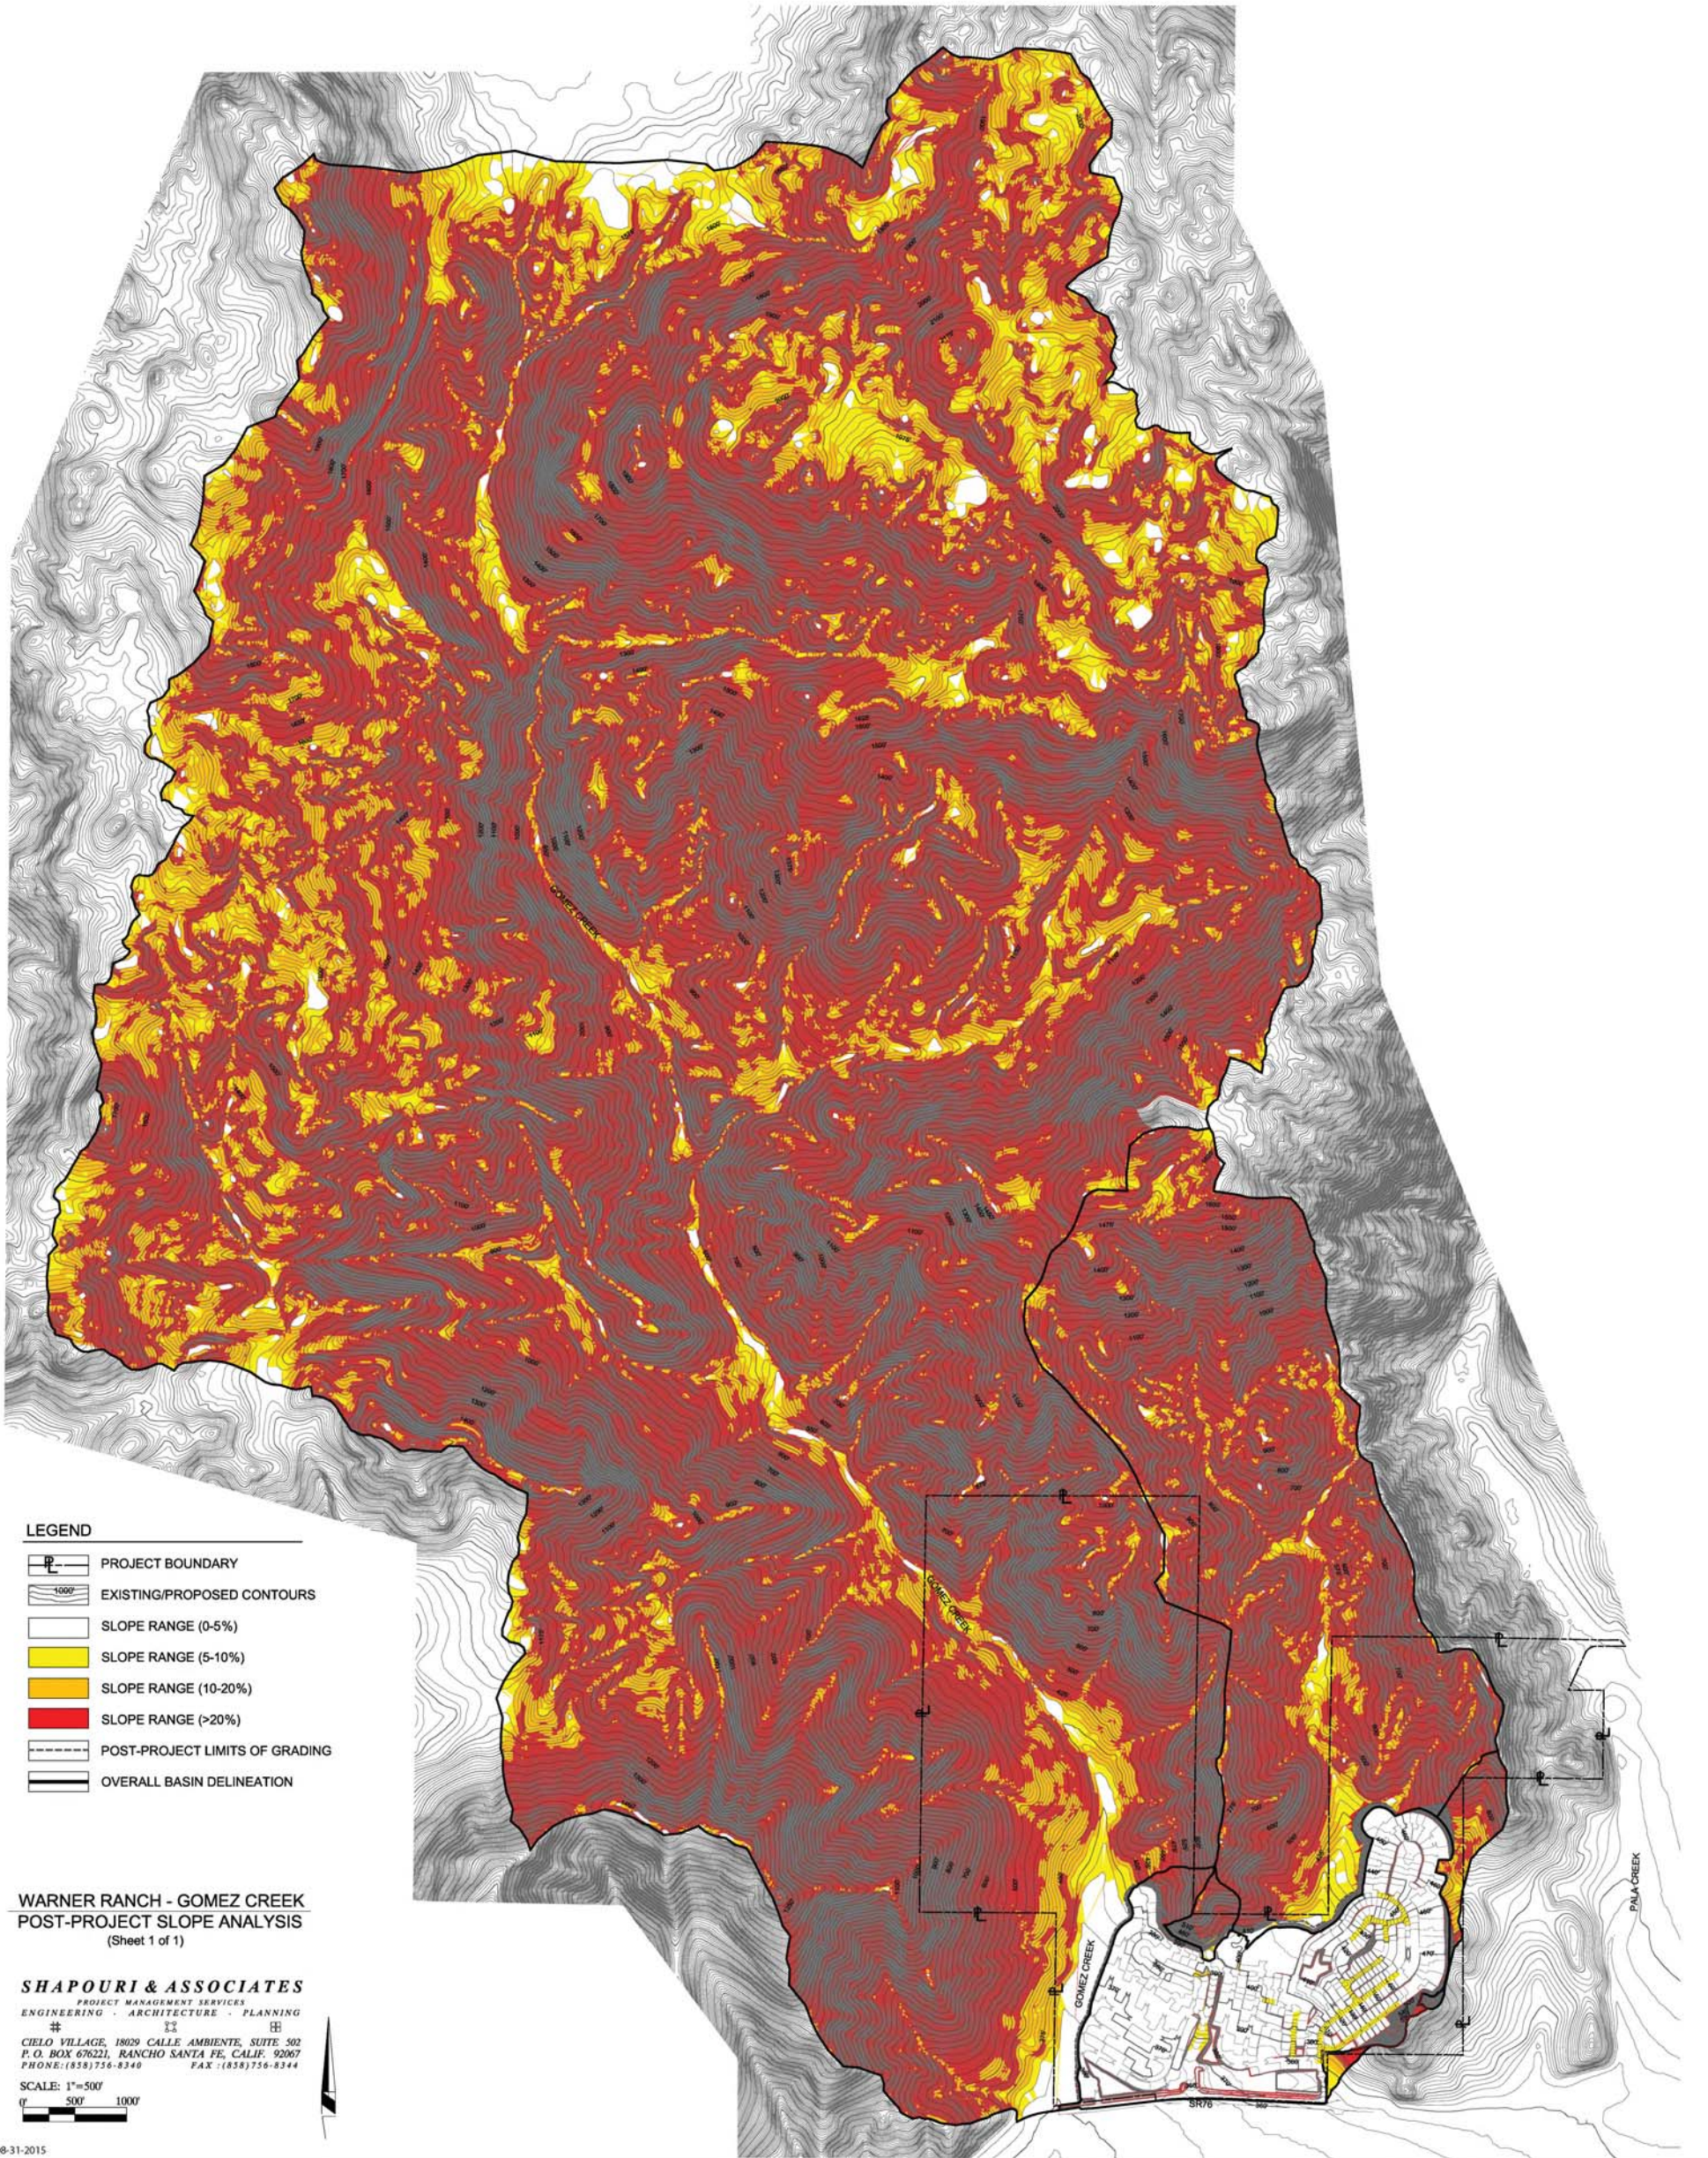

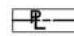

WARNER RANCH - GOMEZ CREEK
 POST-PROJECT SLOPE ANALYSIS

 

LEGEND

-  PROJECT BOUNDARY
-  EXISTING/PROPOSED CONTOURS
-  SLOPE RANGE (0-5%)
-  SLOPE RANGE (5-10%)
-  SLOPE RANGE (10-20%)
-  SLOPE RANGE (>20%)
-  POST-PROJECT LIMITS OF GRADING
-  OVERALL BASIN DELINEATION

WARNER RANCH - GOMEZ CREEK
 POST-PROJECT SLOPE ANALYSIS
 (Sheet 1 of 1)

SHAPOURI & ASSOCIATES
 PROJECT MANAGEMENT SERVICES
 ENGINEERING · ARCHITECTURE · PLANNING

CIELO VILLAGE, 18029 CALLE AMBIENTE, SUITE 502
 P.O. BOX 676221, RANCHO SANTA FE, CALIF. 92067
 PHONE: (858) 756-8340 FAX: (858) 756-8344

SCALE: 1"=500'
 0 500 1000'