

Figure 1.1-1 Location Map



Figure 1.2-1 Biology, Topography and MSCP

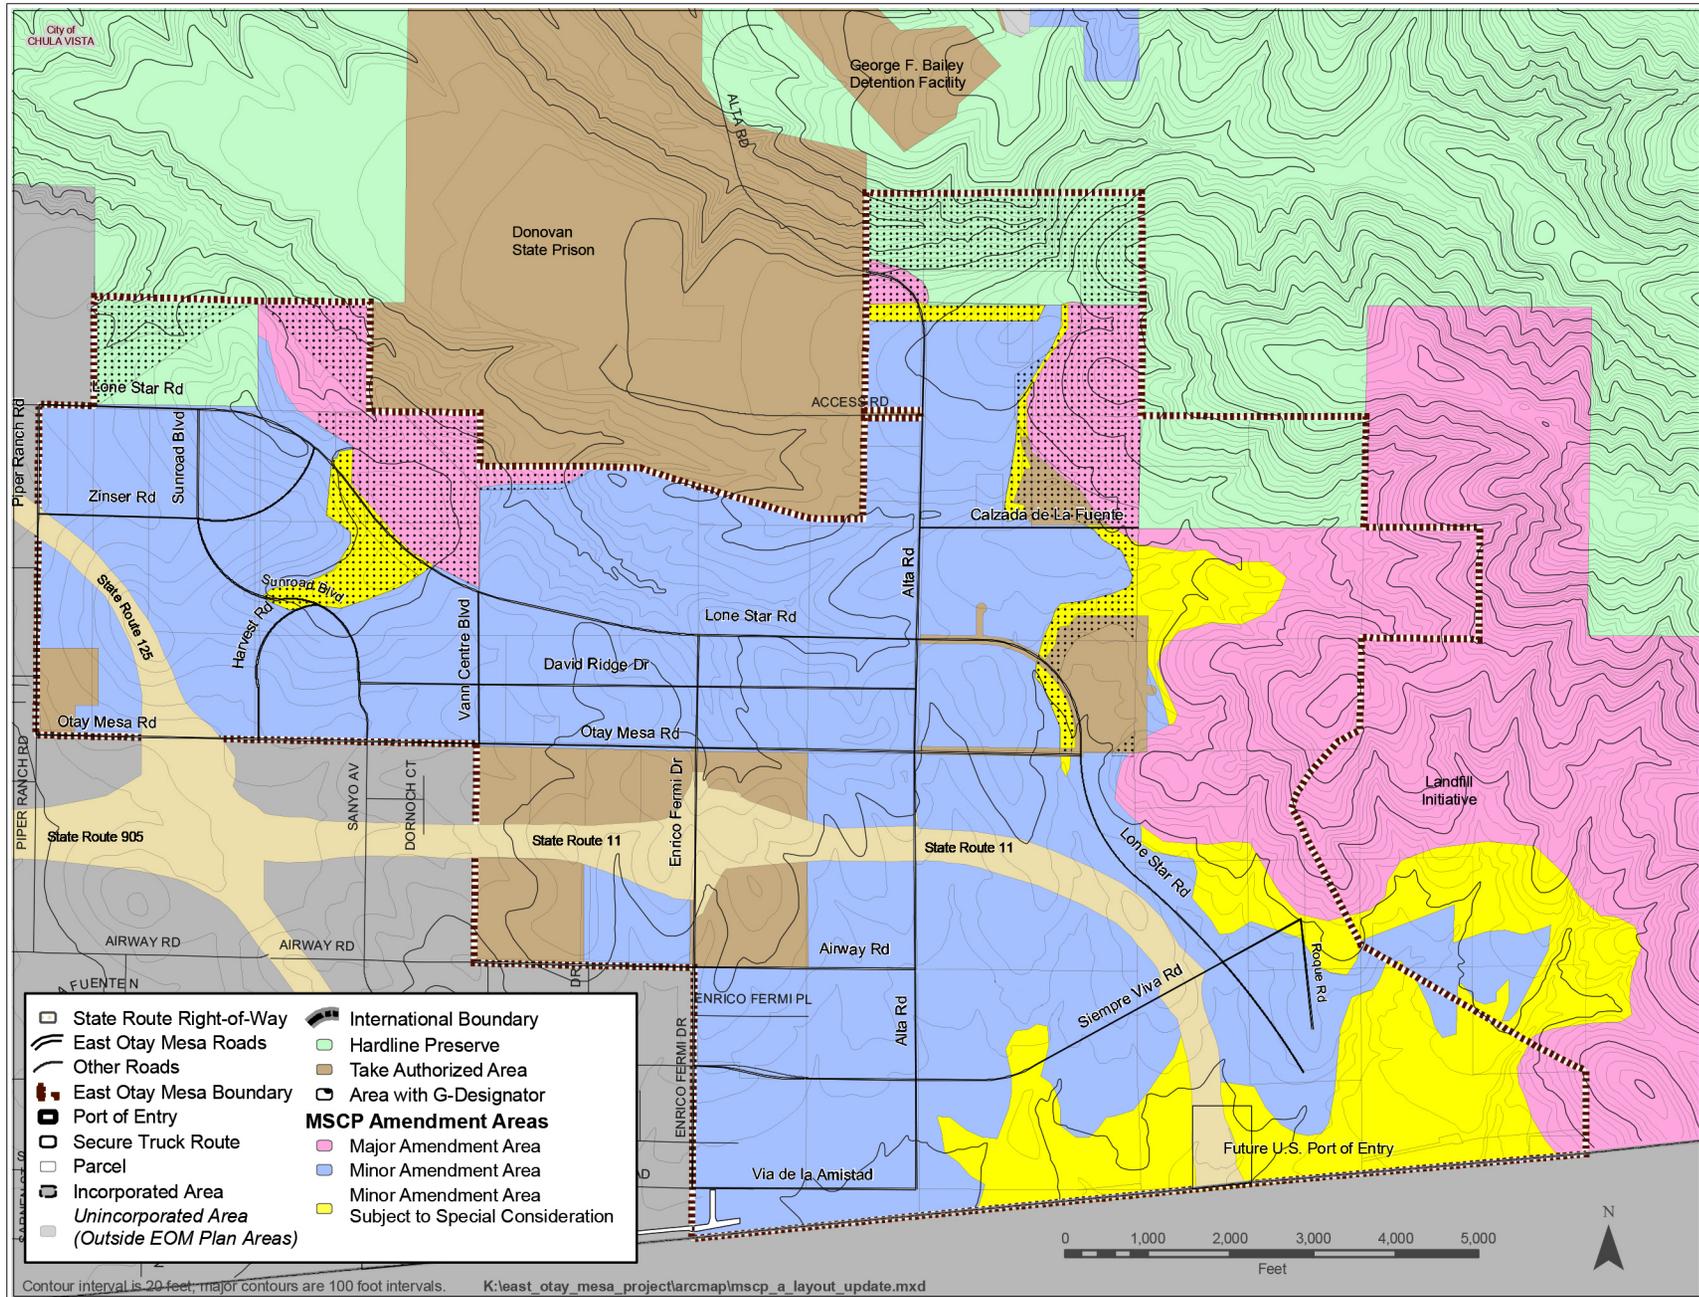


Figure 2.1-1 Land Use Plan

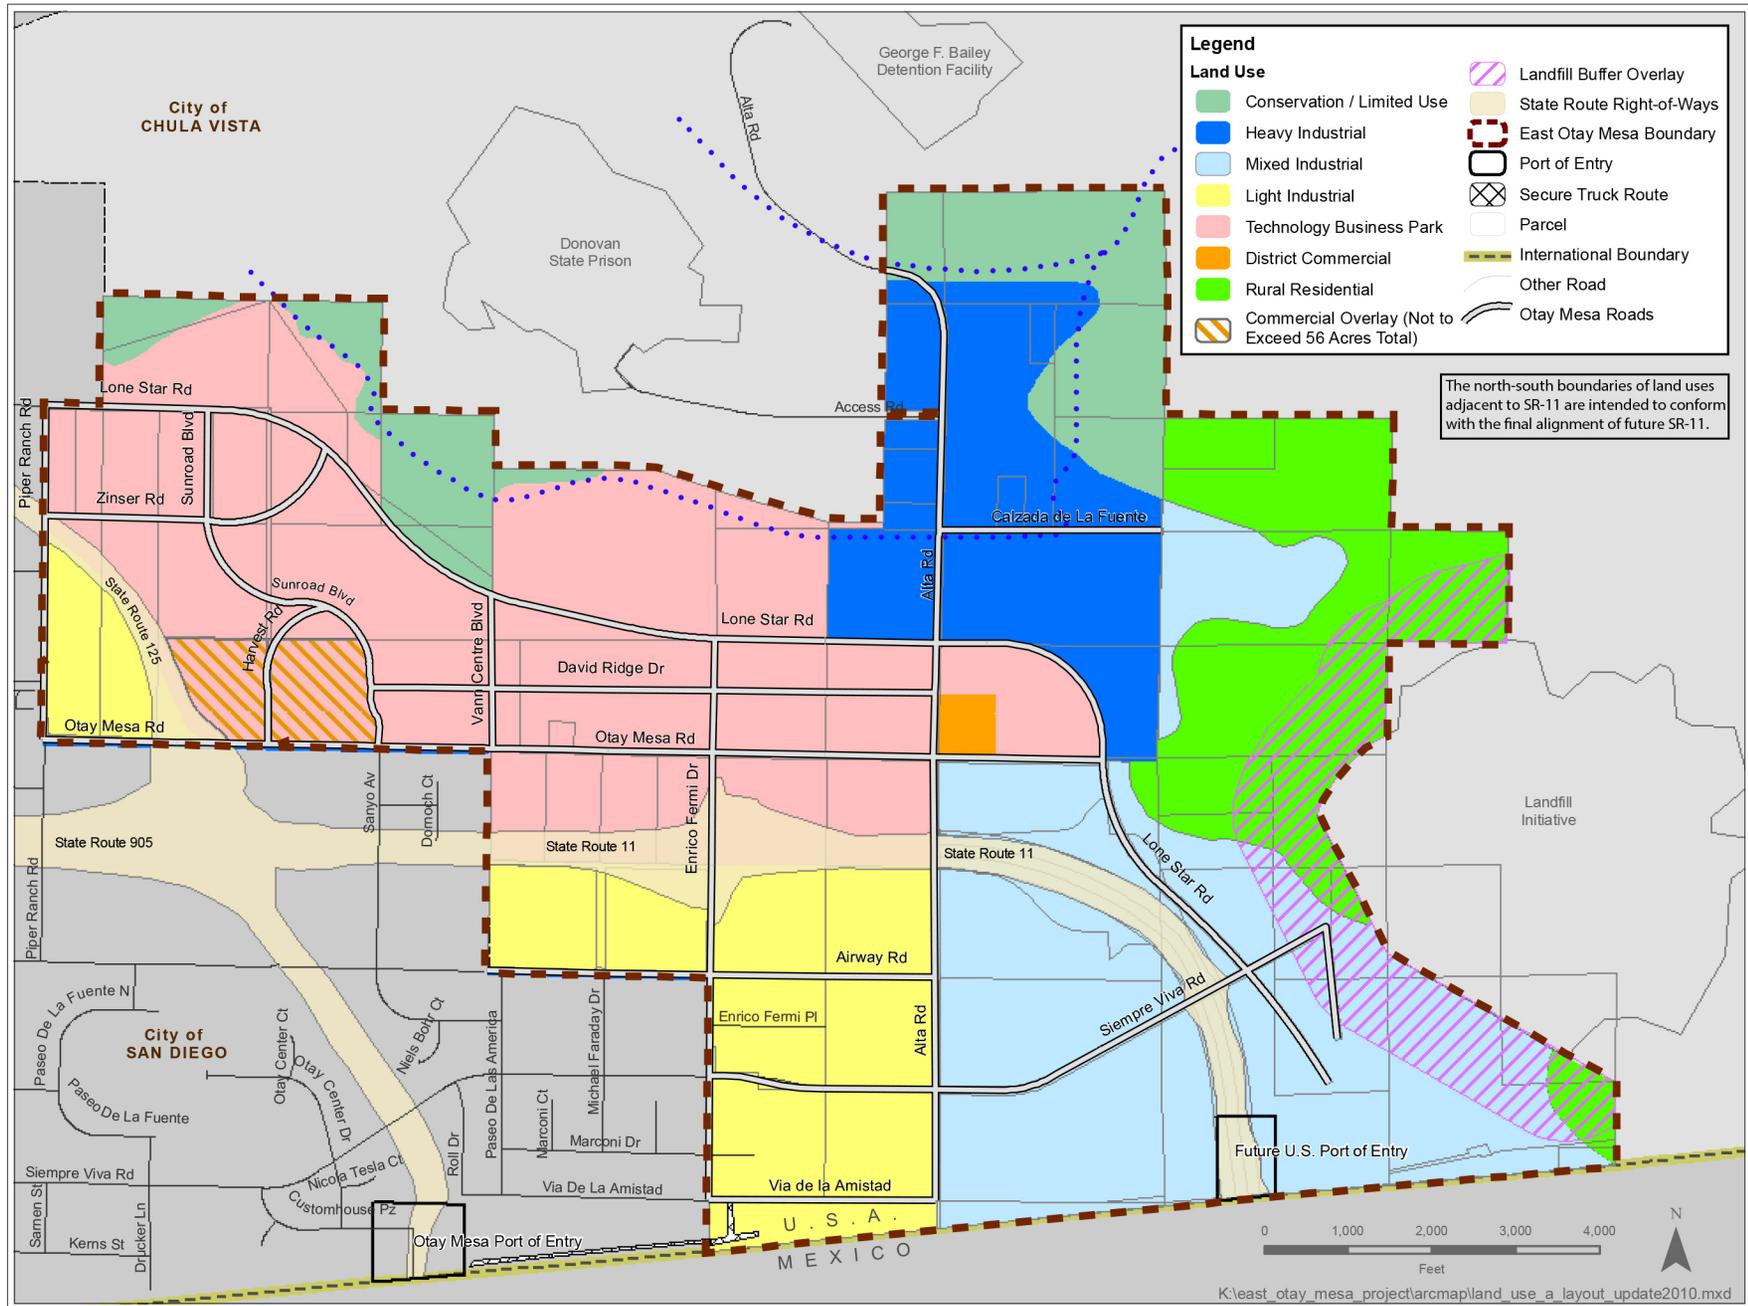


Figure 2.2-1 Circulation Plan

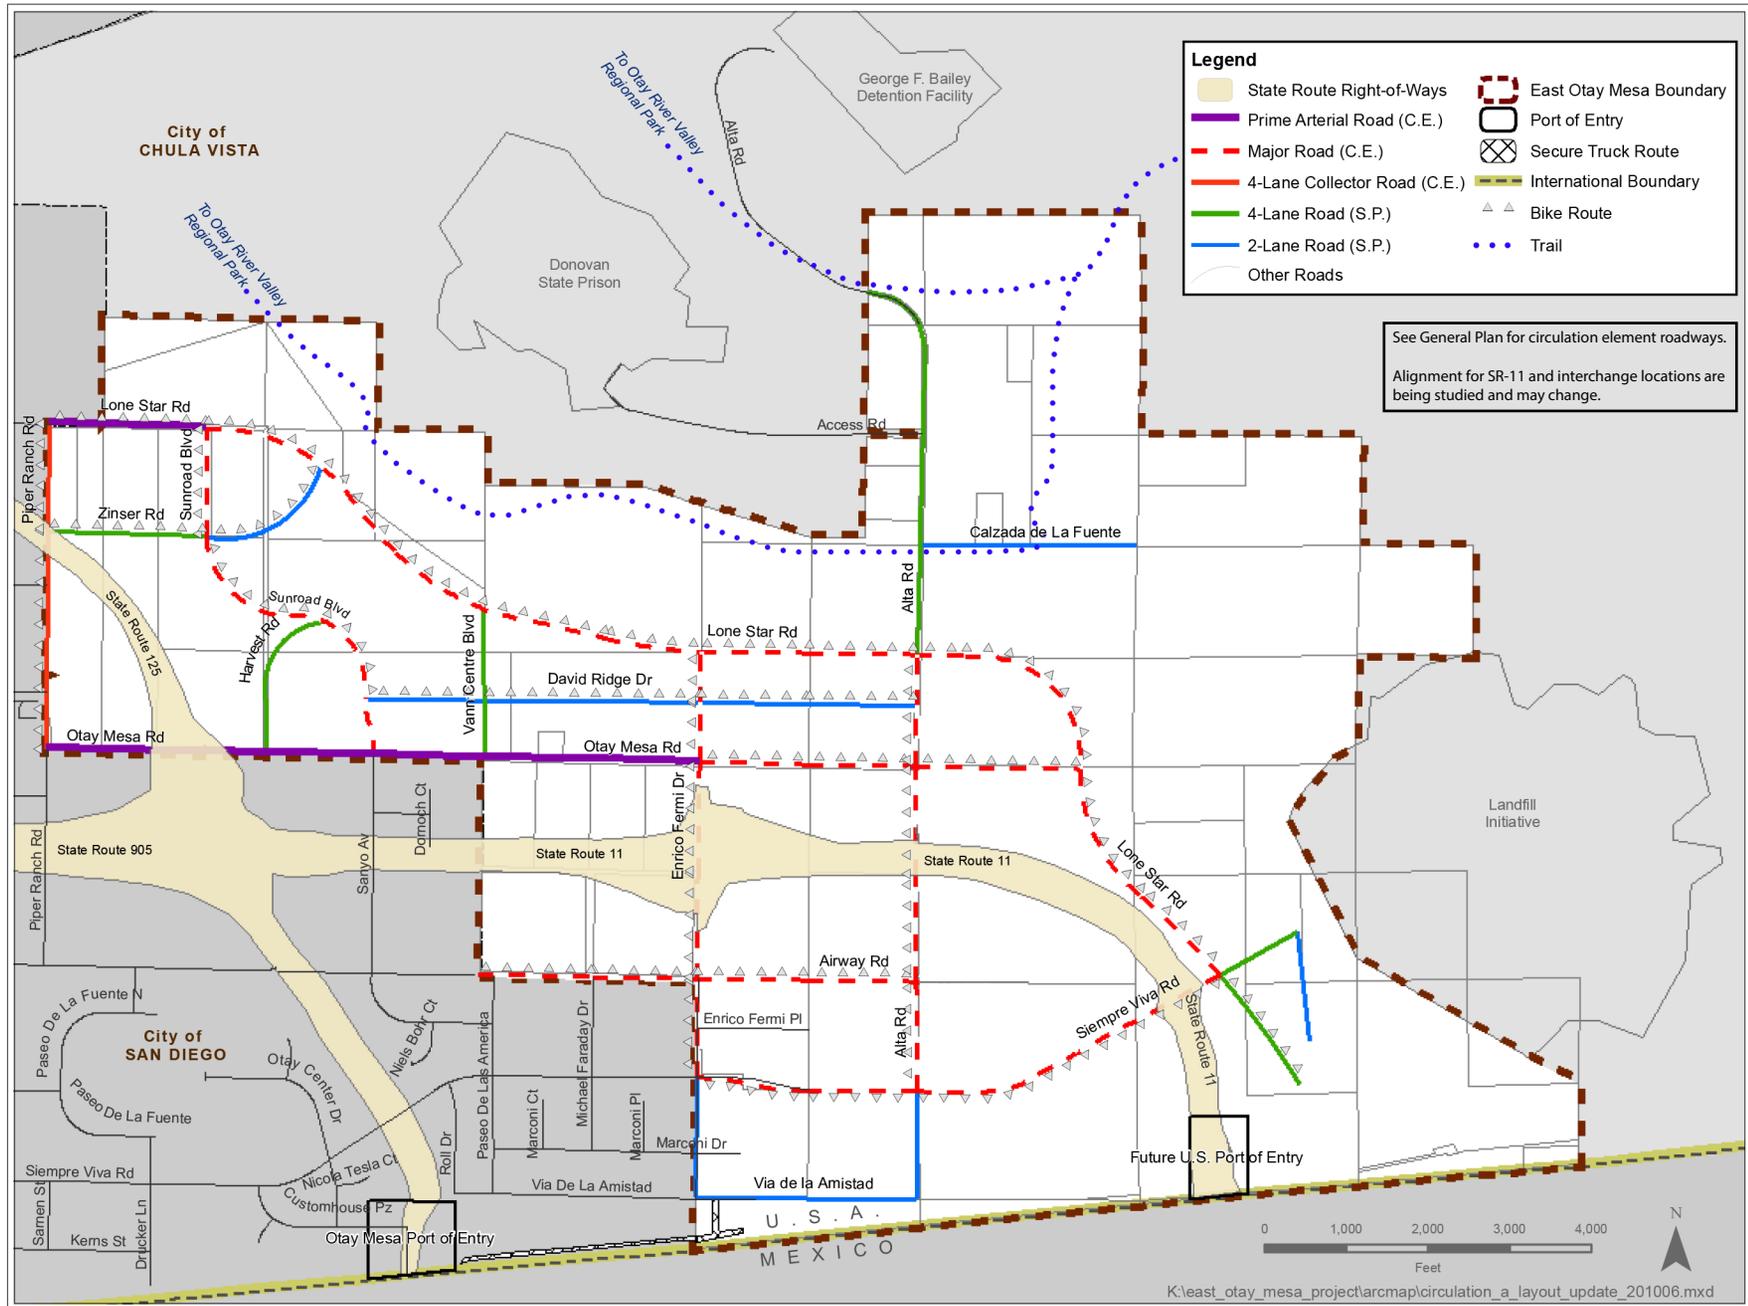


Figure 2.3-2 Master Streetscape Plan

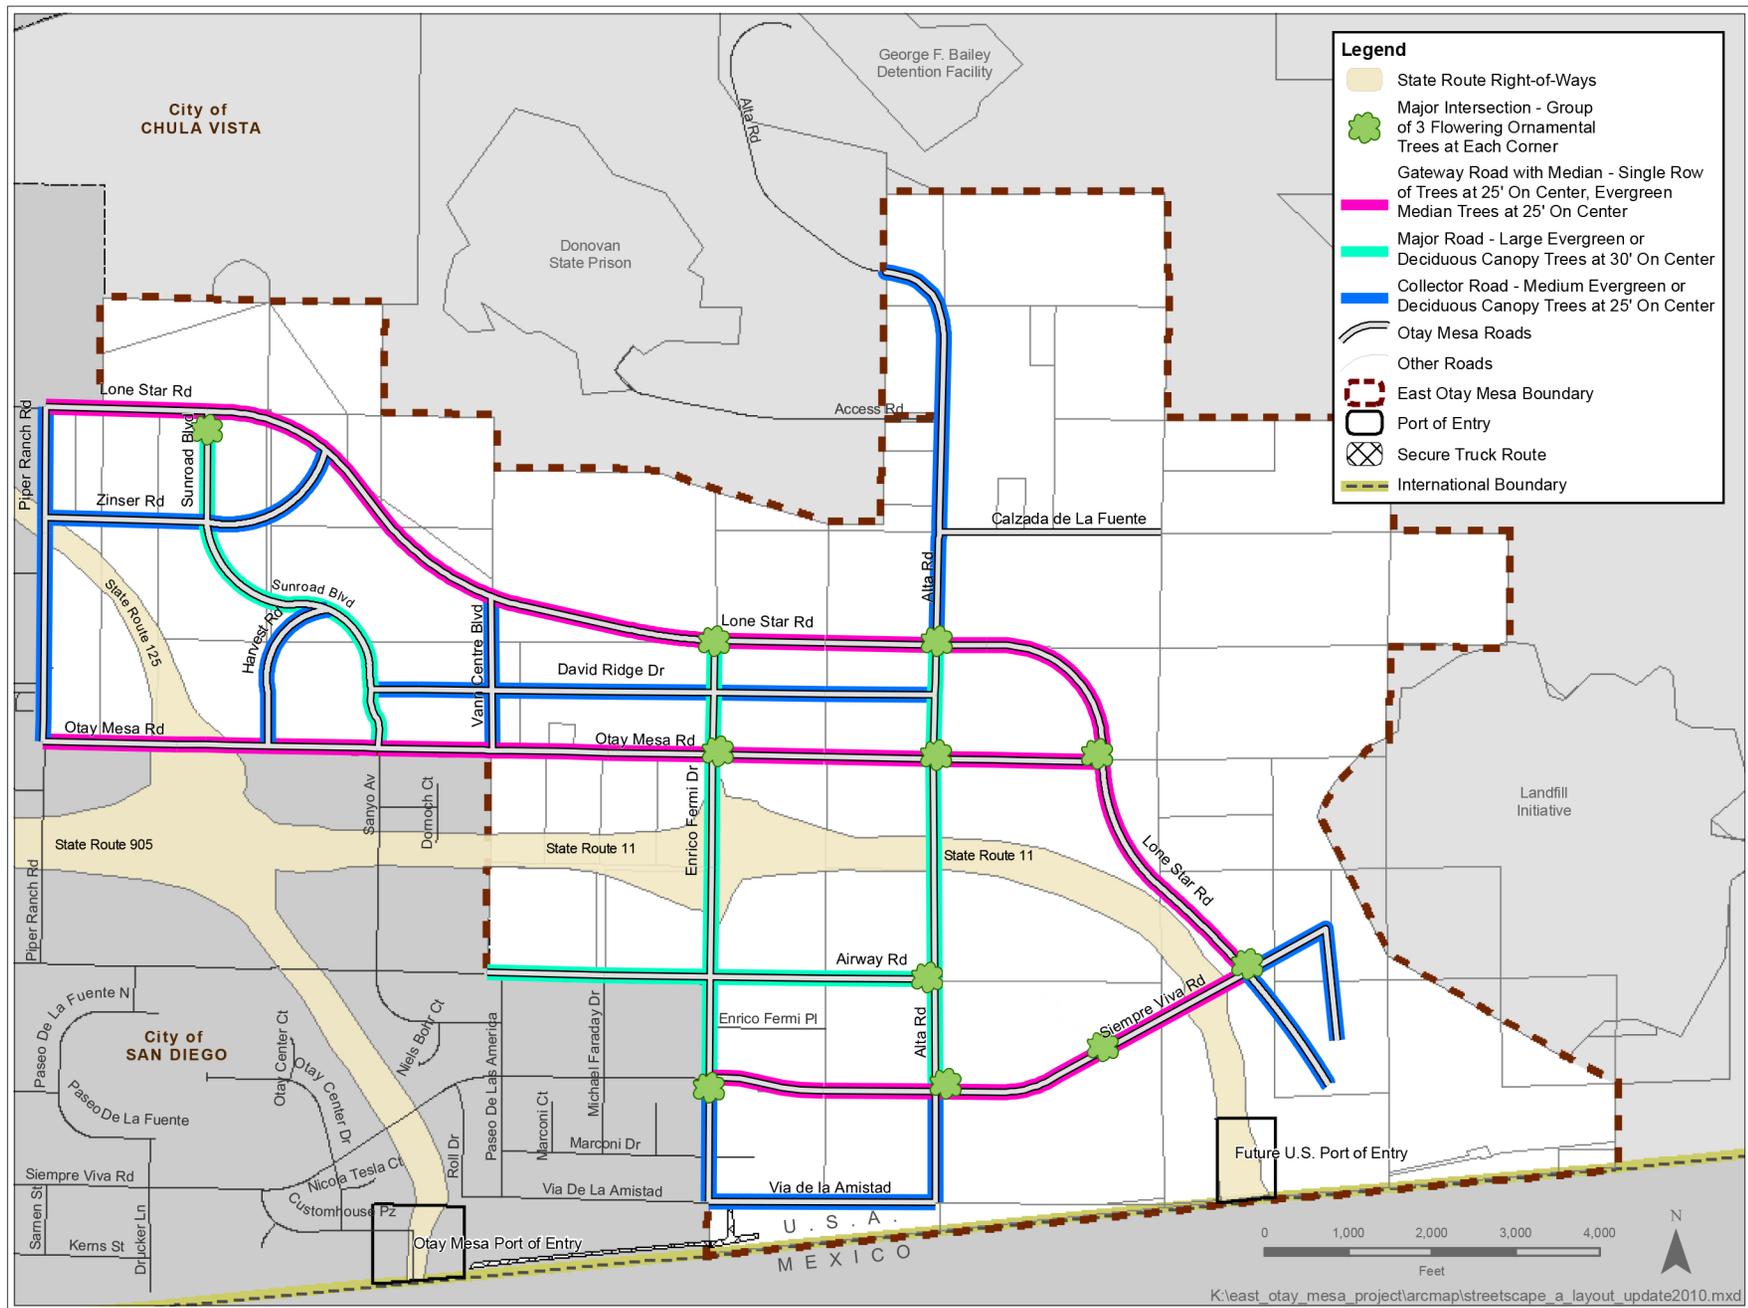
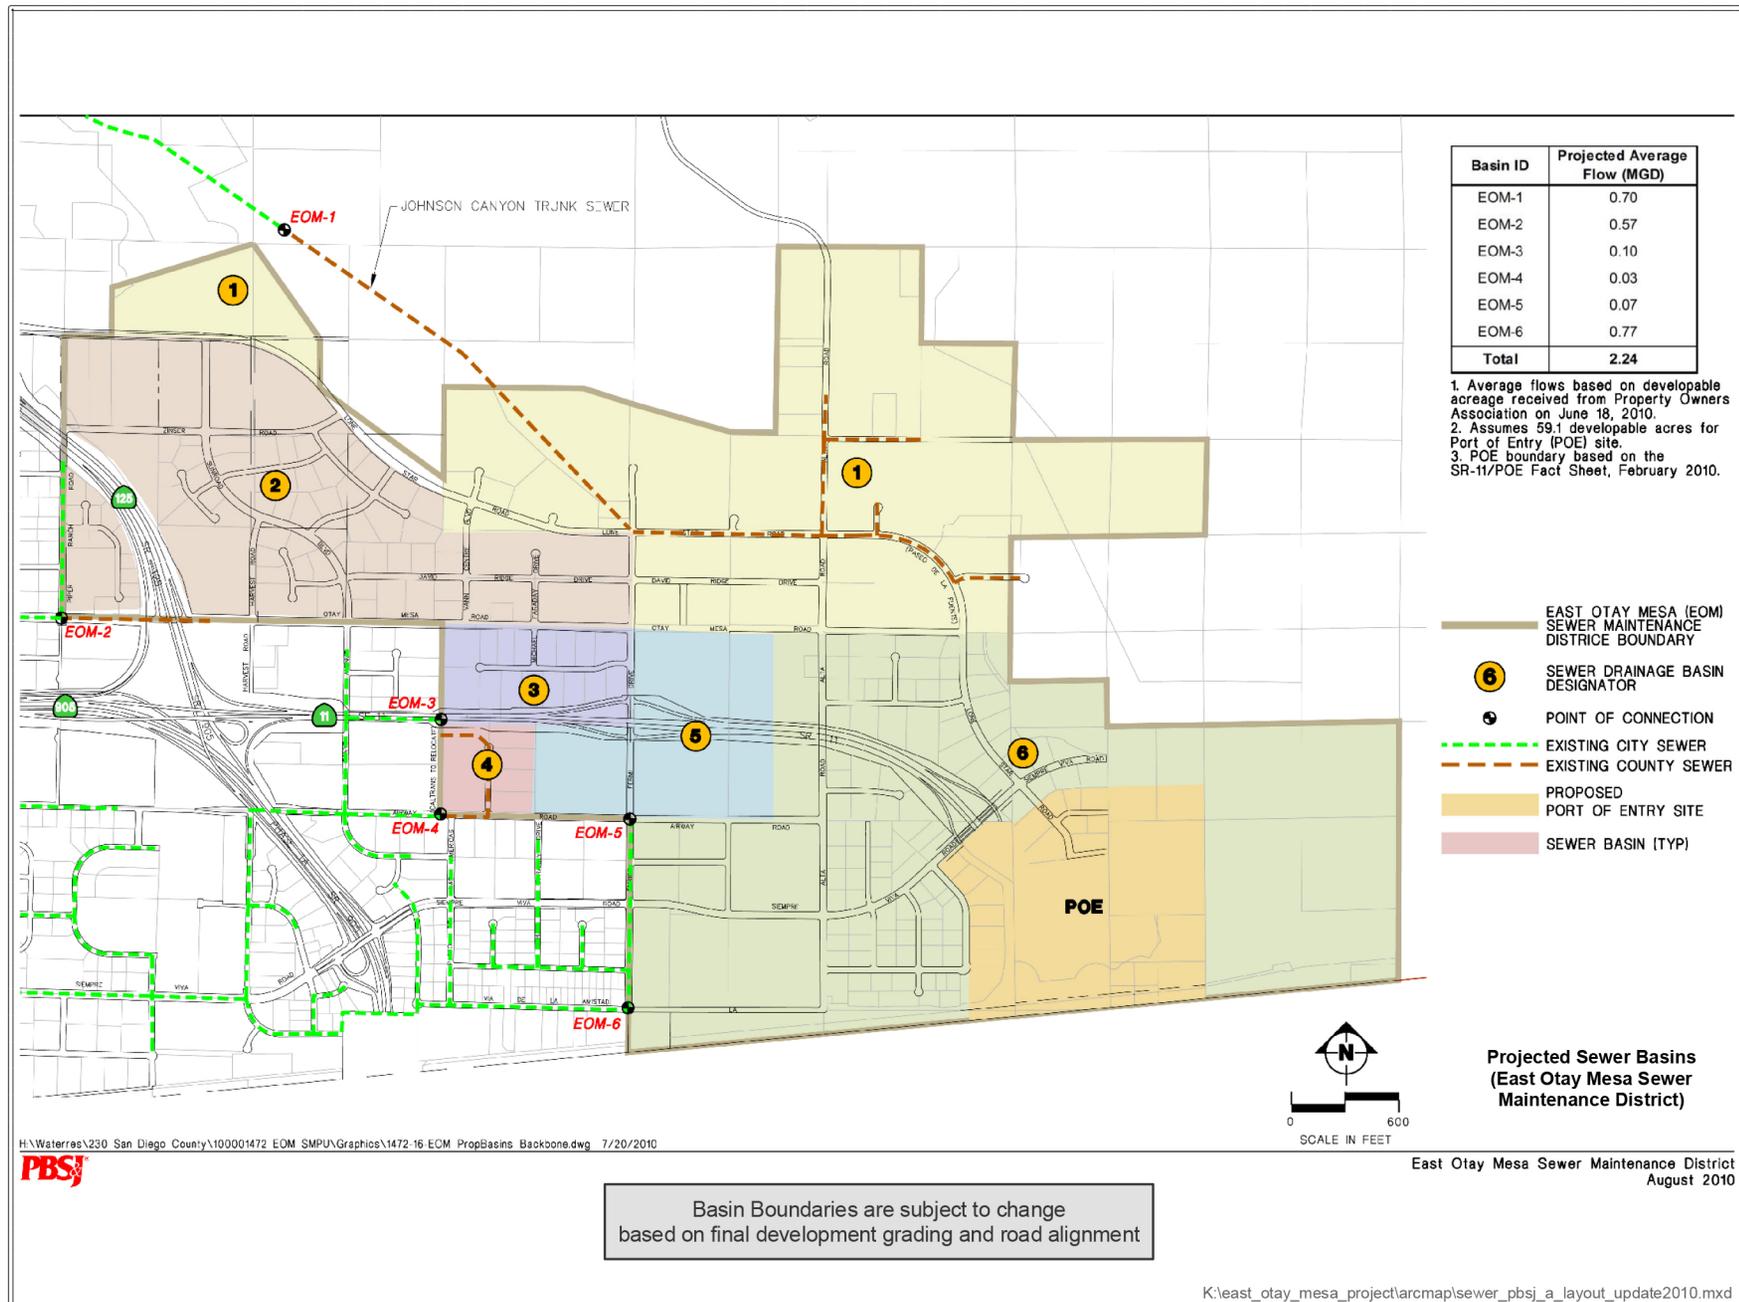


Figure 2-4.1 Sewer Basins







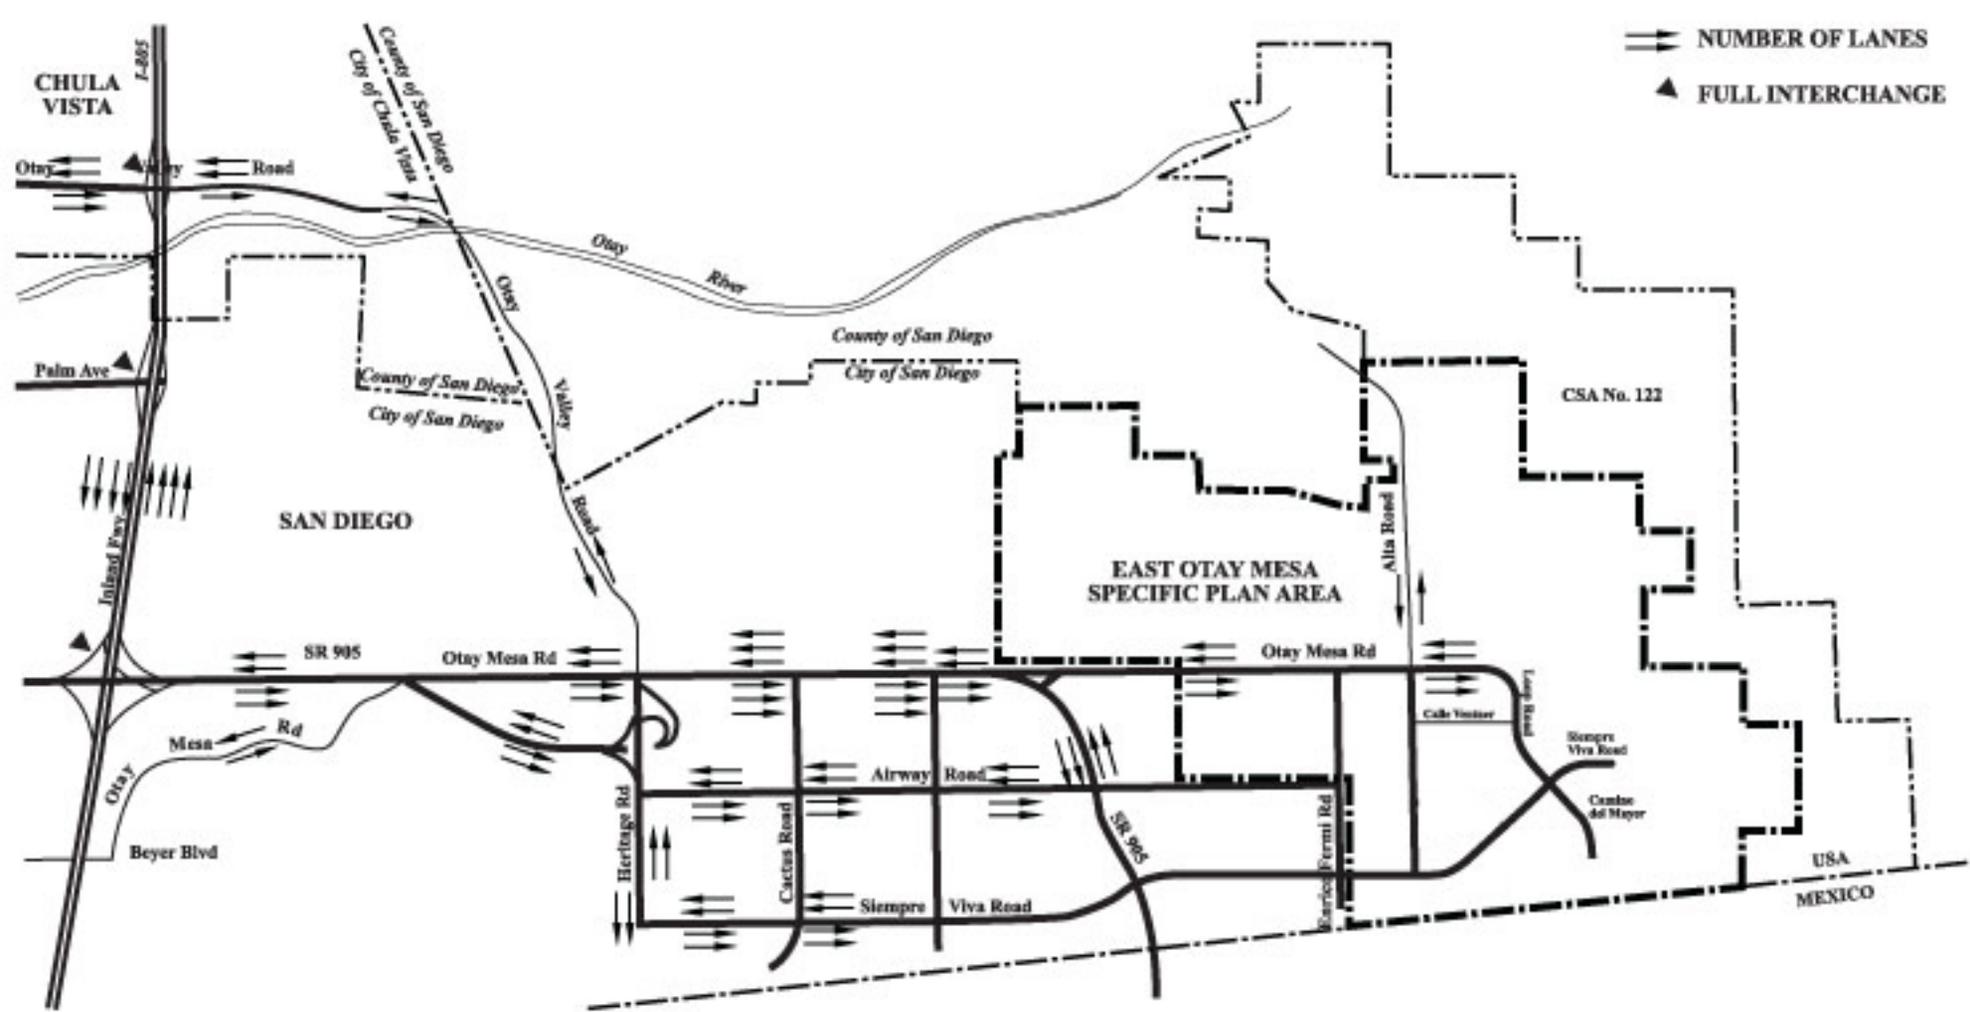


Figure 2-27, Off-Site Road Improvements

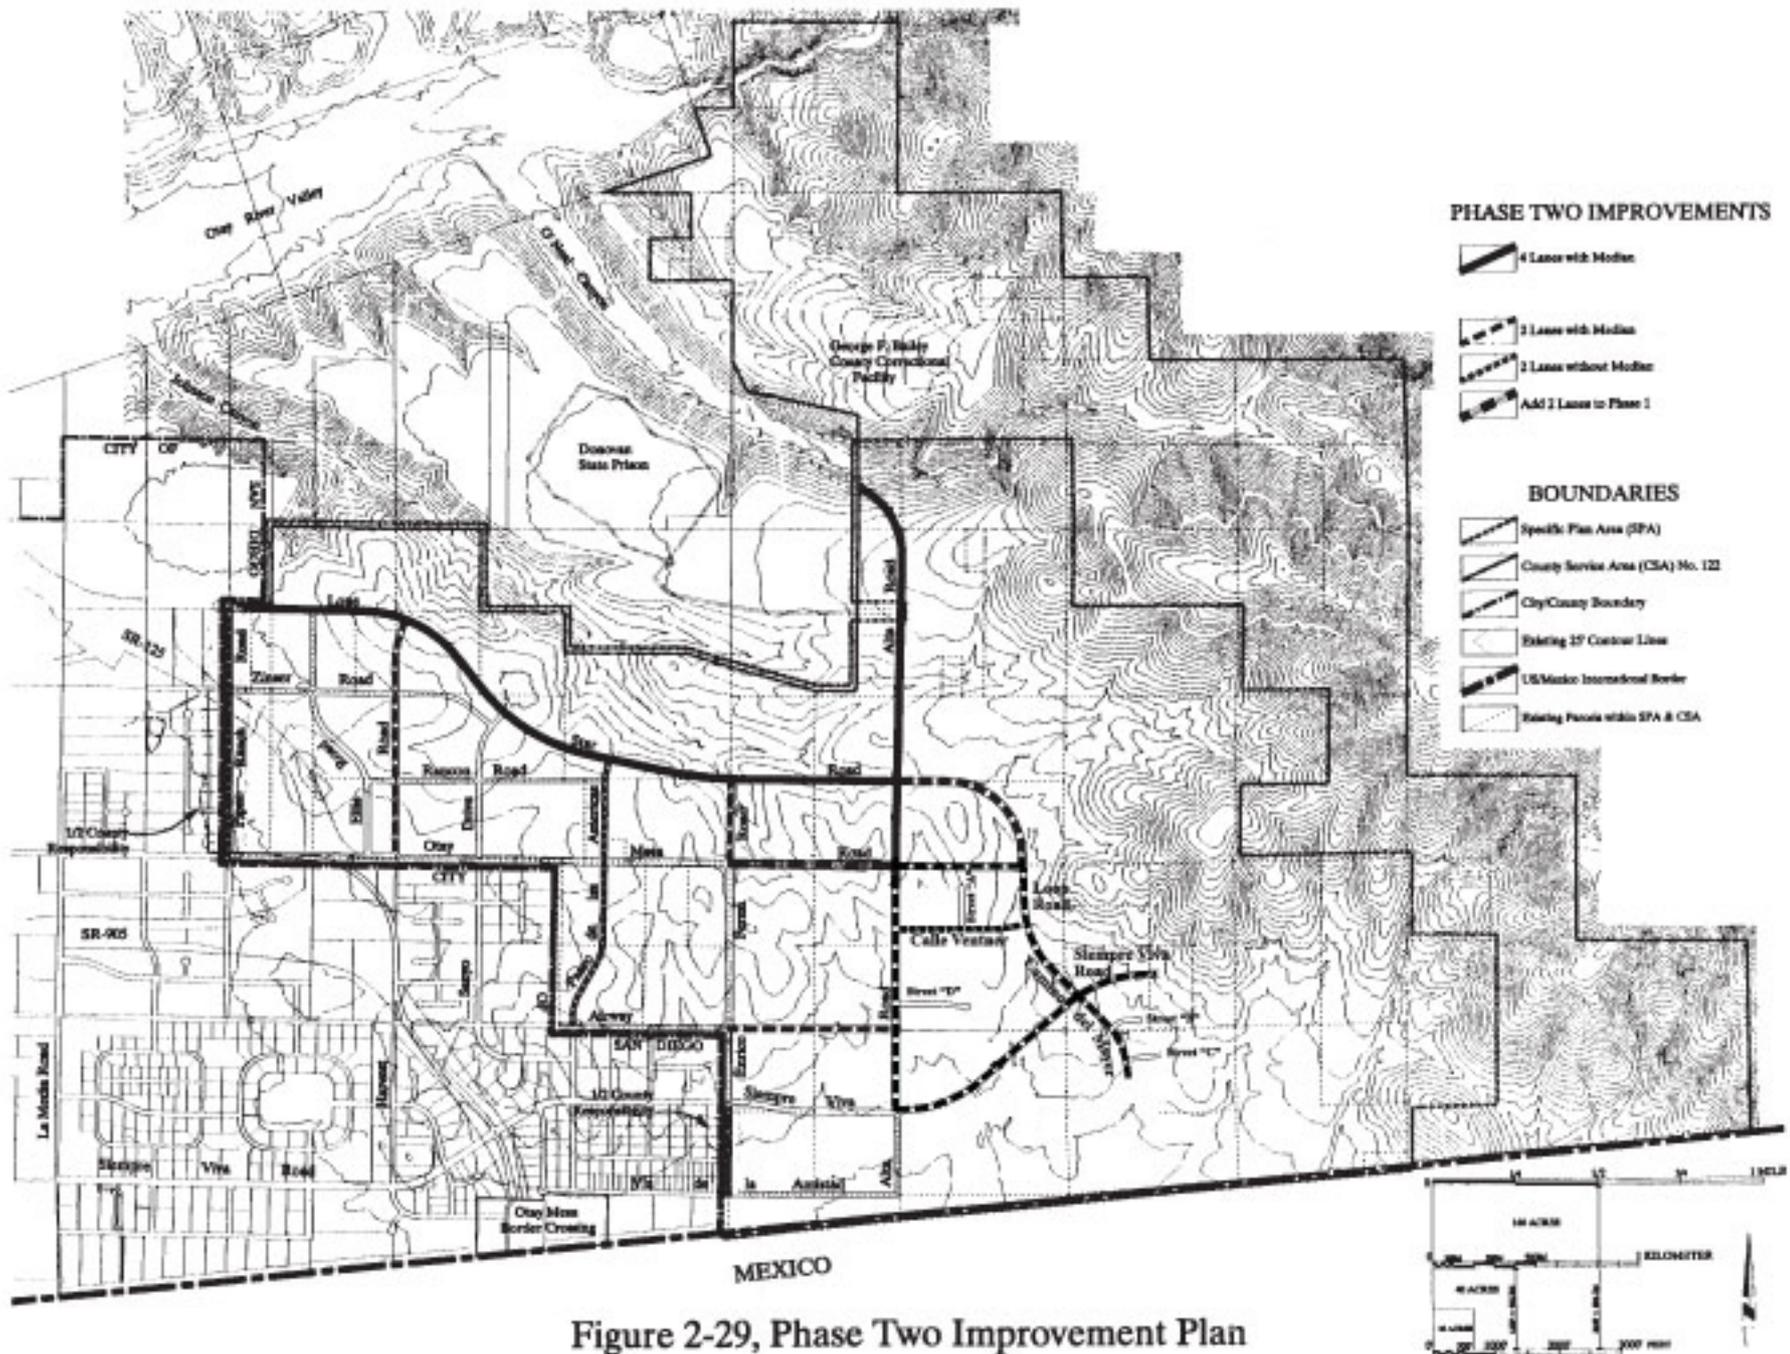


Figure 2-29, Phase Two Improvement Plan

Figure 3.2-11 Areas Subject to “G” Sensitive Resource Special Area Designator

