
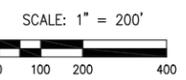
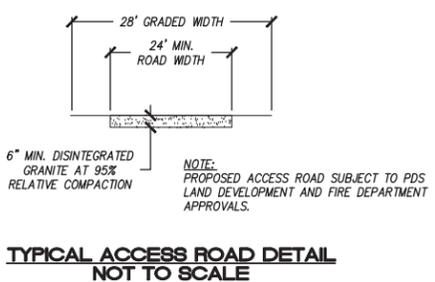


NOTE
 CUT SLOPES SHALL BE 2:1 MAX ABOVE WATER SURFACE ELEVATION AND 3.5:1 MAX BELOW WATER SURFACE ELEVATION.

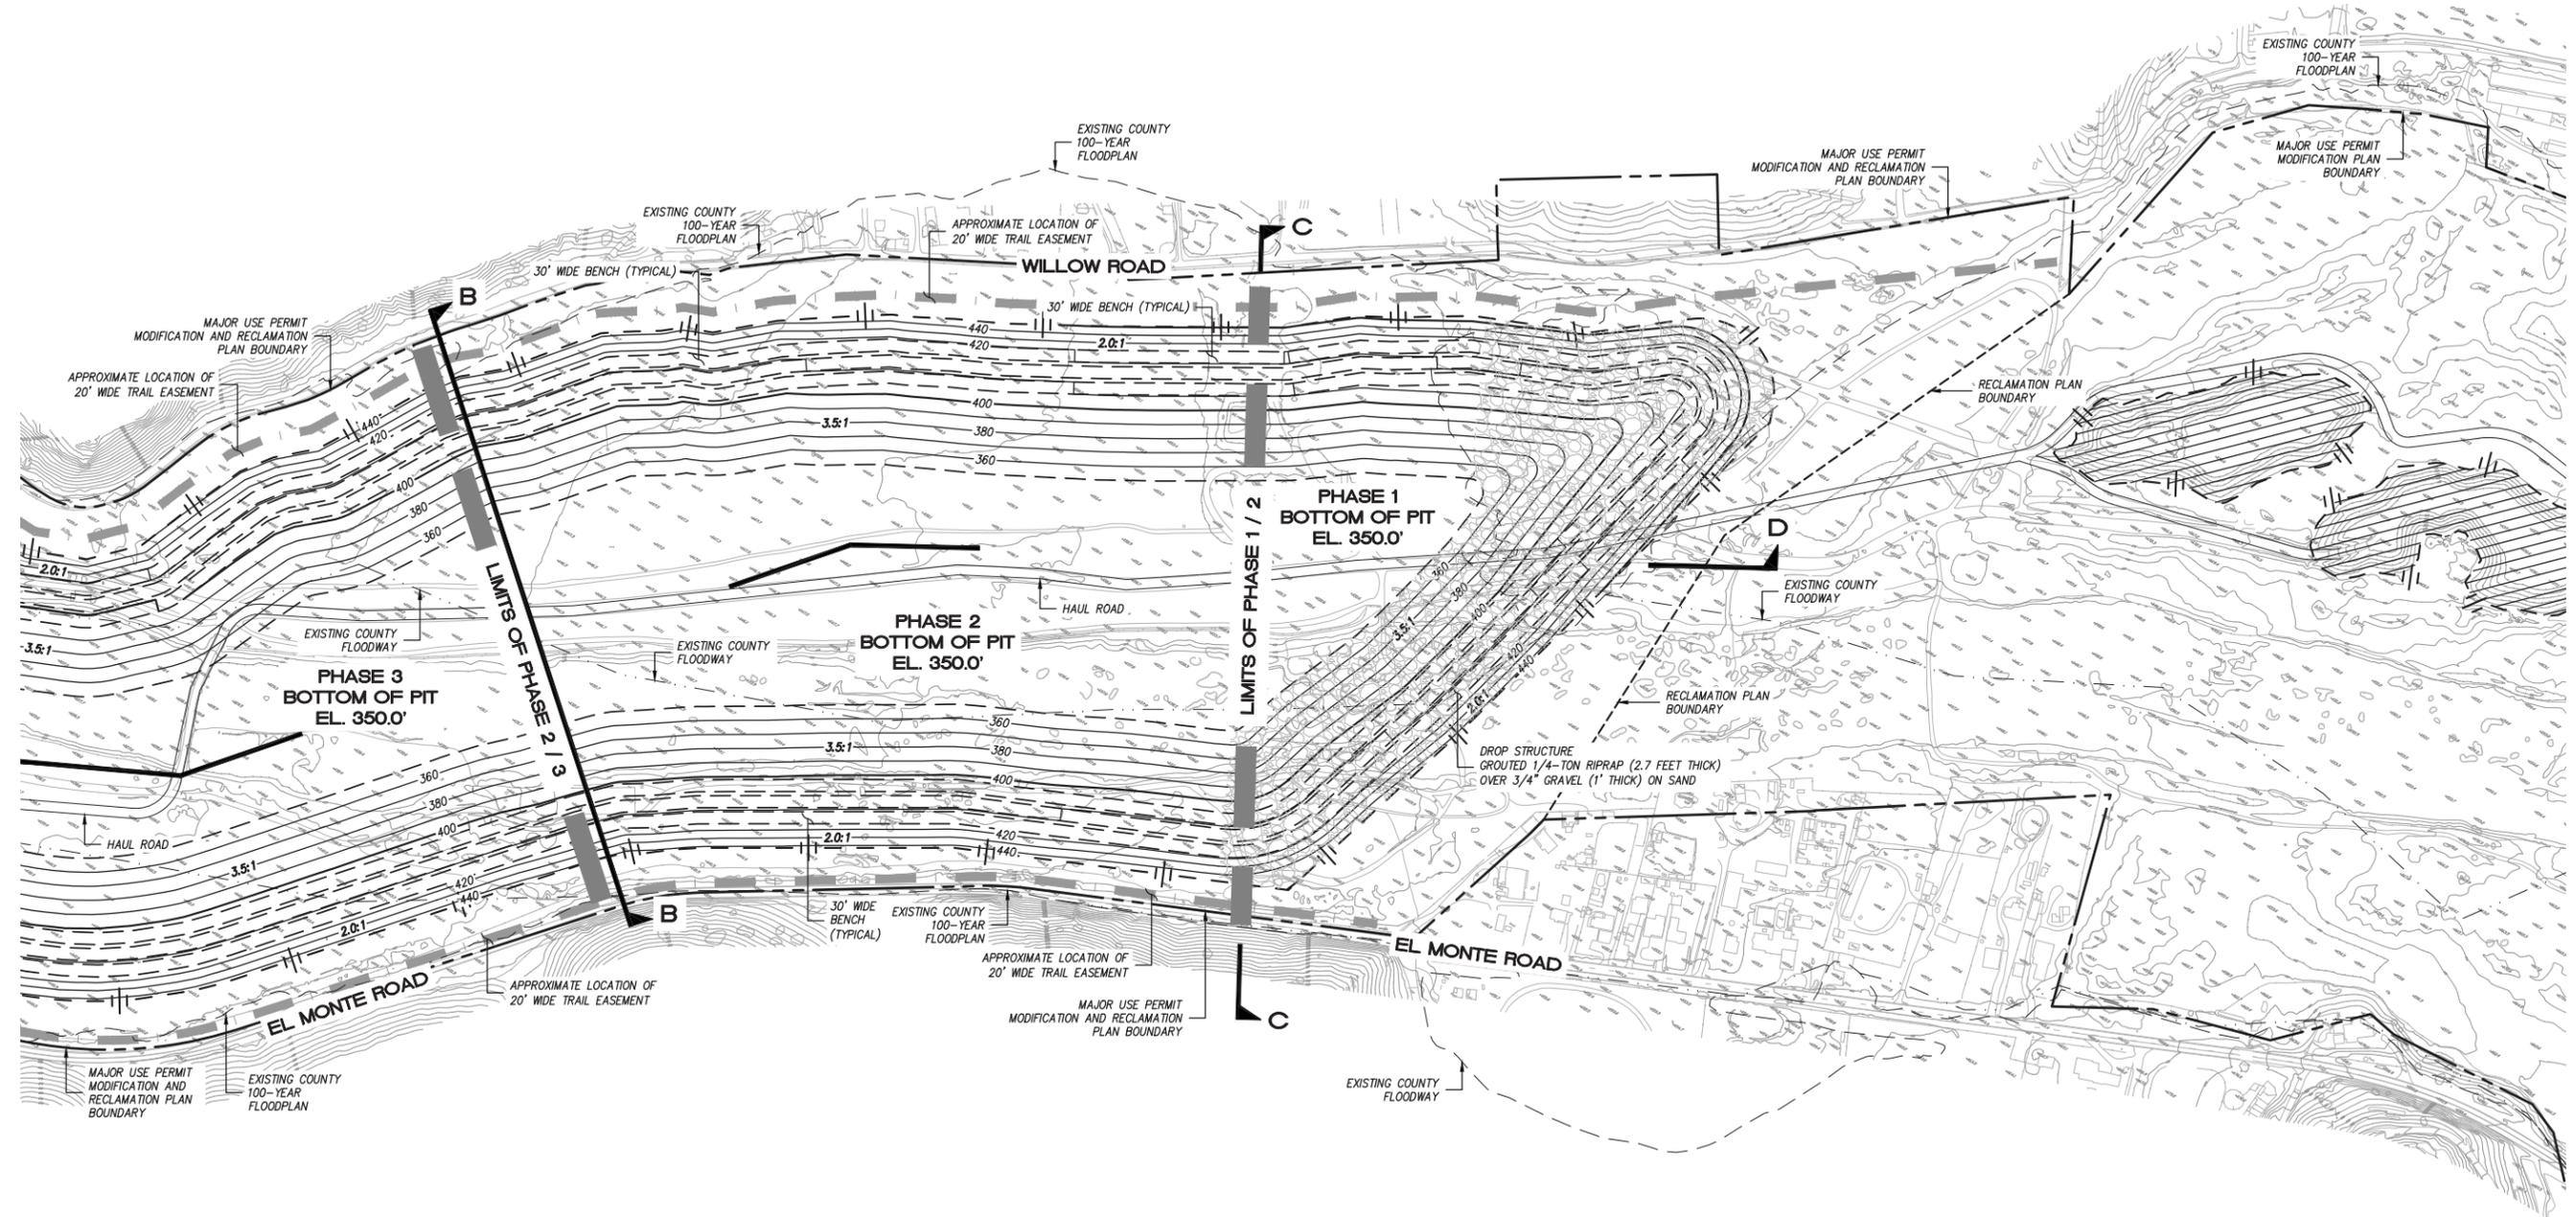

PERMITS	
HABITAT LOSS PERMIT NO.	
N.O.I. NO.	
SPECIFIC PLAN AMENDMENT	
SPECIAL USE PERMIT NO.	
GRADING PERMIT NO.	
TENTATIVE MAP NO.	

COUNTY APPROVED CHANGES	
No.	Description
ORIGINAL	
Approved by	Date

BENCHMARK	
DESCRIPTION:	COUNTY OF SAN DIEGO BENCHMARK
LOCATION:	
RECORD FROM:	
ELEVATION:	DATUM: NGVD 29

PRIVATE CONTRACT	
SHEET 3	COUNTY OF SAN DIEGO DEPARTMENT OF PUBLIC WORKS
8 SHEETS	
RECLAMATION PLAN FOR: EL MONTE VALLEY PHASE 1 AND 2	
CALIFORNIA COORDINATE INDEX: 254-1803	
Approved COUNTY ENGINEER	Engineer of work
BY: [Signature]	WAYNE W. CHANG R.C.E. 46548
Date	Grading Permit No.

FOR REVIEW ONLY

ENGINEER'S NAME: CHANG CONSULTANTS
 PHONE NO. (656) 692-0760