


FOR REVIEW ONLY

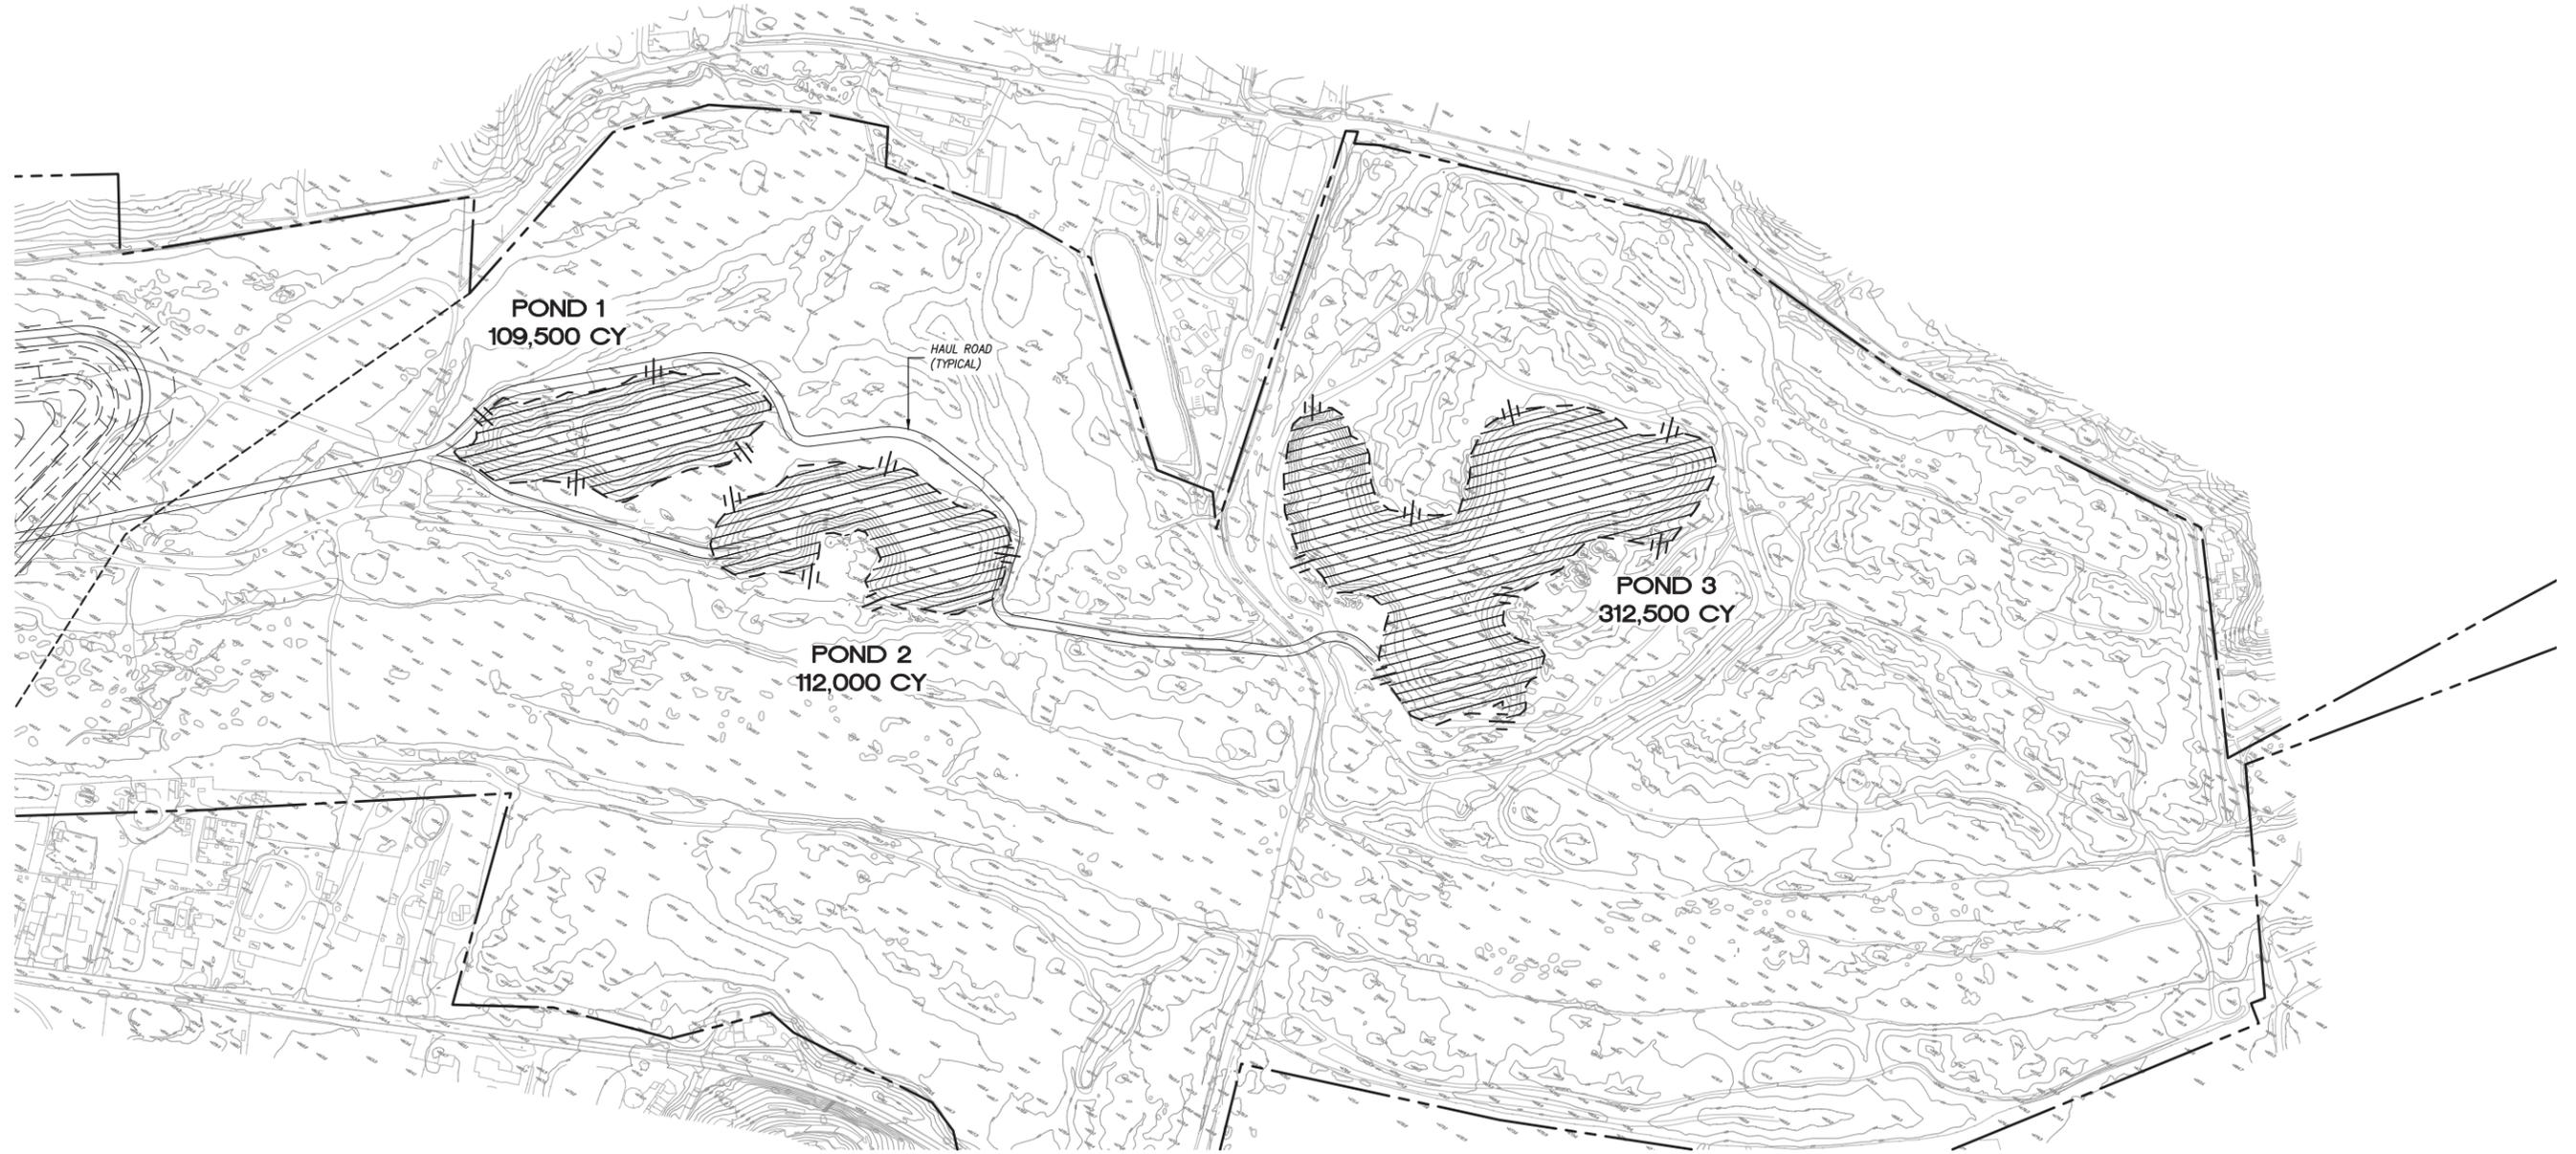

SCALE: 1" = 200'
 0 100 200 400

| | | | | |
|--------------------------------|-------------|-------------------------------|--|---|
| COUNTY APPROVED CHANGES | | PERMITS | PRIVATE CONTRACT | |
| No. | Description | HABITAT LOSS PERMIT NO. _____ | SHEET 7 | COUNTY OF SAN DIEGO DEPARTMENT OF PUBLIC WORKS |
| | | N.O.I. NO. _____ | 8 | SHEETS |
| | | SPECIFIC PLAN AMENDMENT _____ | RECLAMATION PLAN FOR: | |
| | | SPECIAL USE PERMIT NO. _____ | EL MONTE VALLEY | |
| | | GRADING PERMIT NO. _____ | POND BACKFILL PLAN | |
| | | TENTATIVE MAP NO. _____ | CALIFORNIA COORDINATE INDEX: 254-1803 | |
| | | | Approved COUNTY ENGINEER | |
| | | | BY: <u>WAYNE W. CHANG</u> R.C.E. 46548 | |
| | | | Grading Permit No. _____ | |
| | | | Date _____ | |
| | | | DATUM: NGVD 29 | |
| | | | Site _____ | |
| | | | DESCRIPTION: COUNTY OF SAN DIEGO BENCHMARK | |
| | | | LOCATION: _____ | |
| | | | RECORD FROM: _____ | |
| | | | ELEVATION: _____ | |

FILE NO.

August 9, 201

ENGINEER'S NAME: CHANG CONSULTANTS
PHONE NO. (656) 692-0760