


IMPLEMENTING TM FOR: LILAC HILLS RANCH - TM 5572 PARKING ANALYSIS EXHIBIT

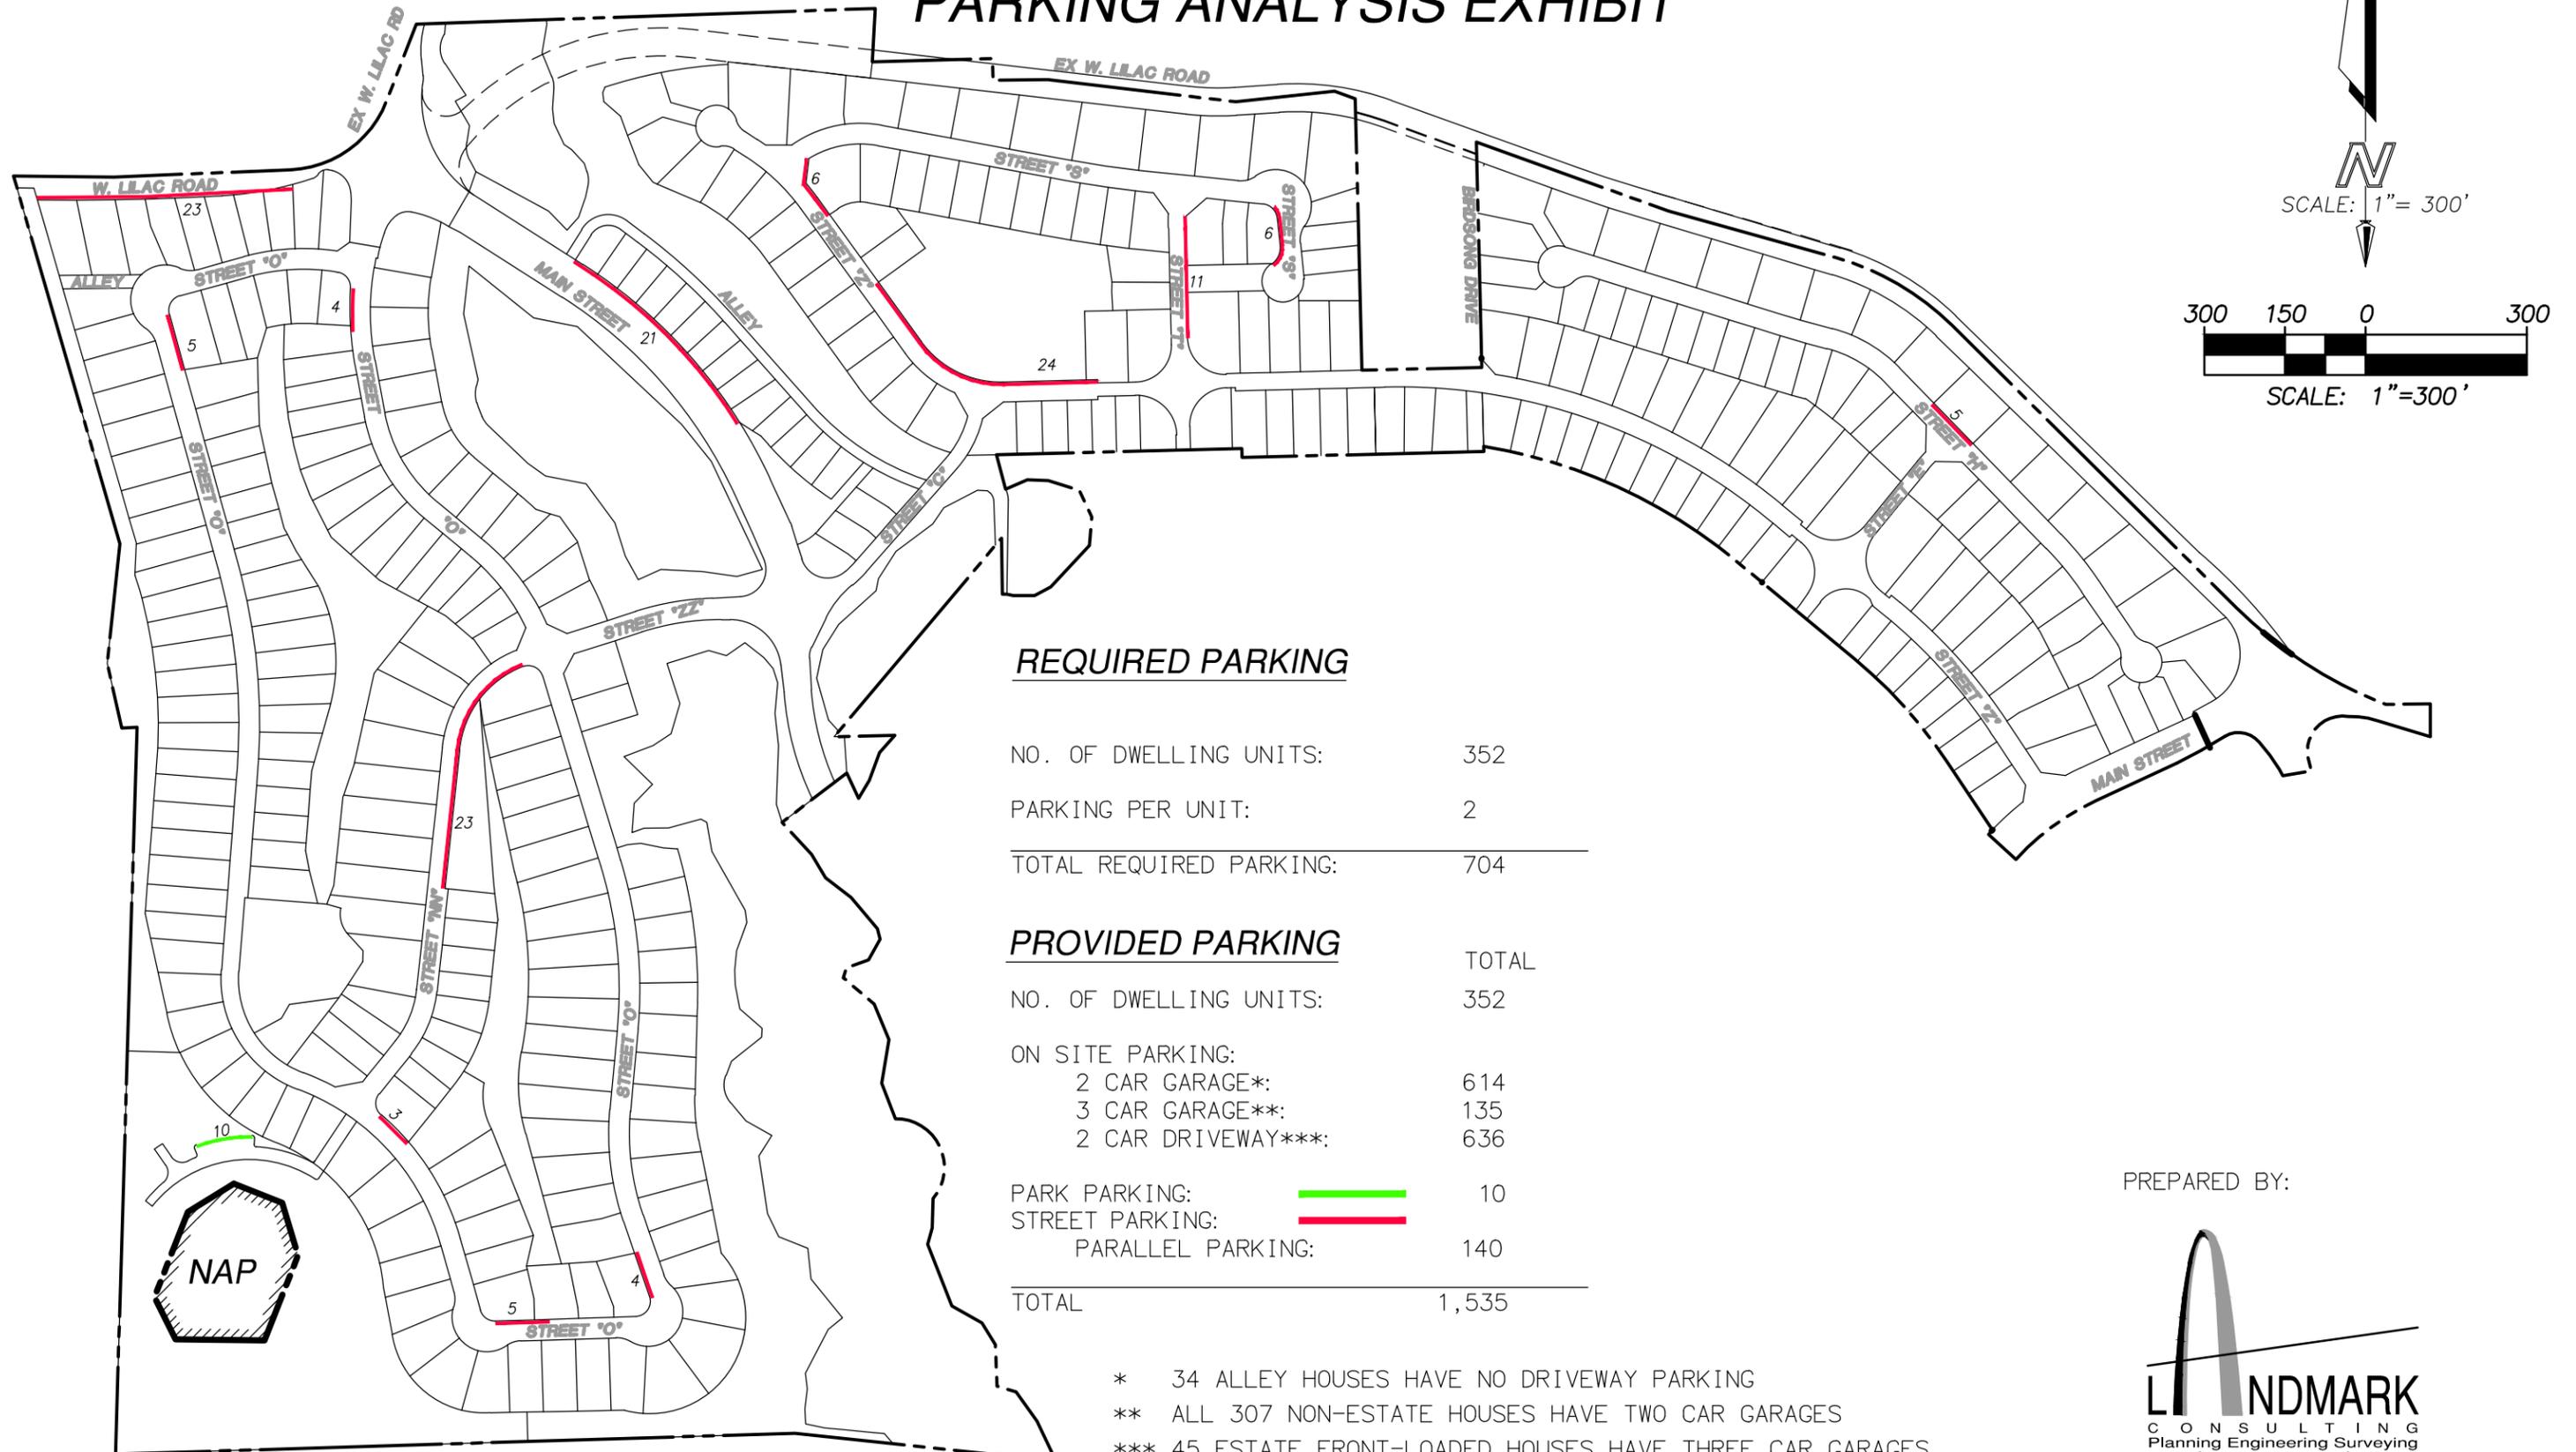

* 34 ALLEY HOUSES HAVE NO DRIVEWAY PARKING
 ** ALL 307 NON-ESTATE HOUSES HAVE TWO CAR GARAGES
 *** 45 ESTATE FRONT-LOADED HOUSES HAVE THREE CAR GARAGES

PREPARED BY:

