

BIOLOGICAL OPEN SPACE FENCING & SIGNING

LEGEND


—*—*—*—*— 4' WOOD SPLIT RAIL FENCE

SIGN REQUIREMENTS

THE SIGNS SHALL BE SPACED NO MORE THAN 50' APART AND SHALL BE CORROSION RESISTANT. A MINIMUM OF 6"x9" IN SIZE ON POST NO LESS THAN THREE FEET IN HEIGHT FROM THE GROUND SURFACE AND SHALL STATE THE FOLLOWING:

"SENSITIE ENVIRONMENTAL RESOURCES
DISTURBANÇE BEYOND THIS POINT IS RESTRICTED BY EASEMENT

INFORMATION:
CONTACT COUNTY OF SAN DIEGO, DEPARTMENT OF PLANNING AND LAND USE
REF: 04-08-030"

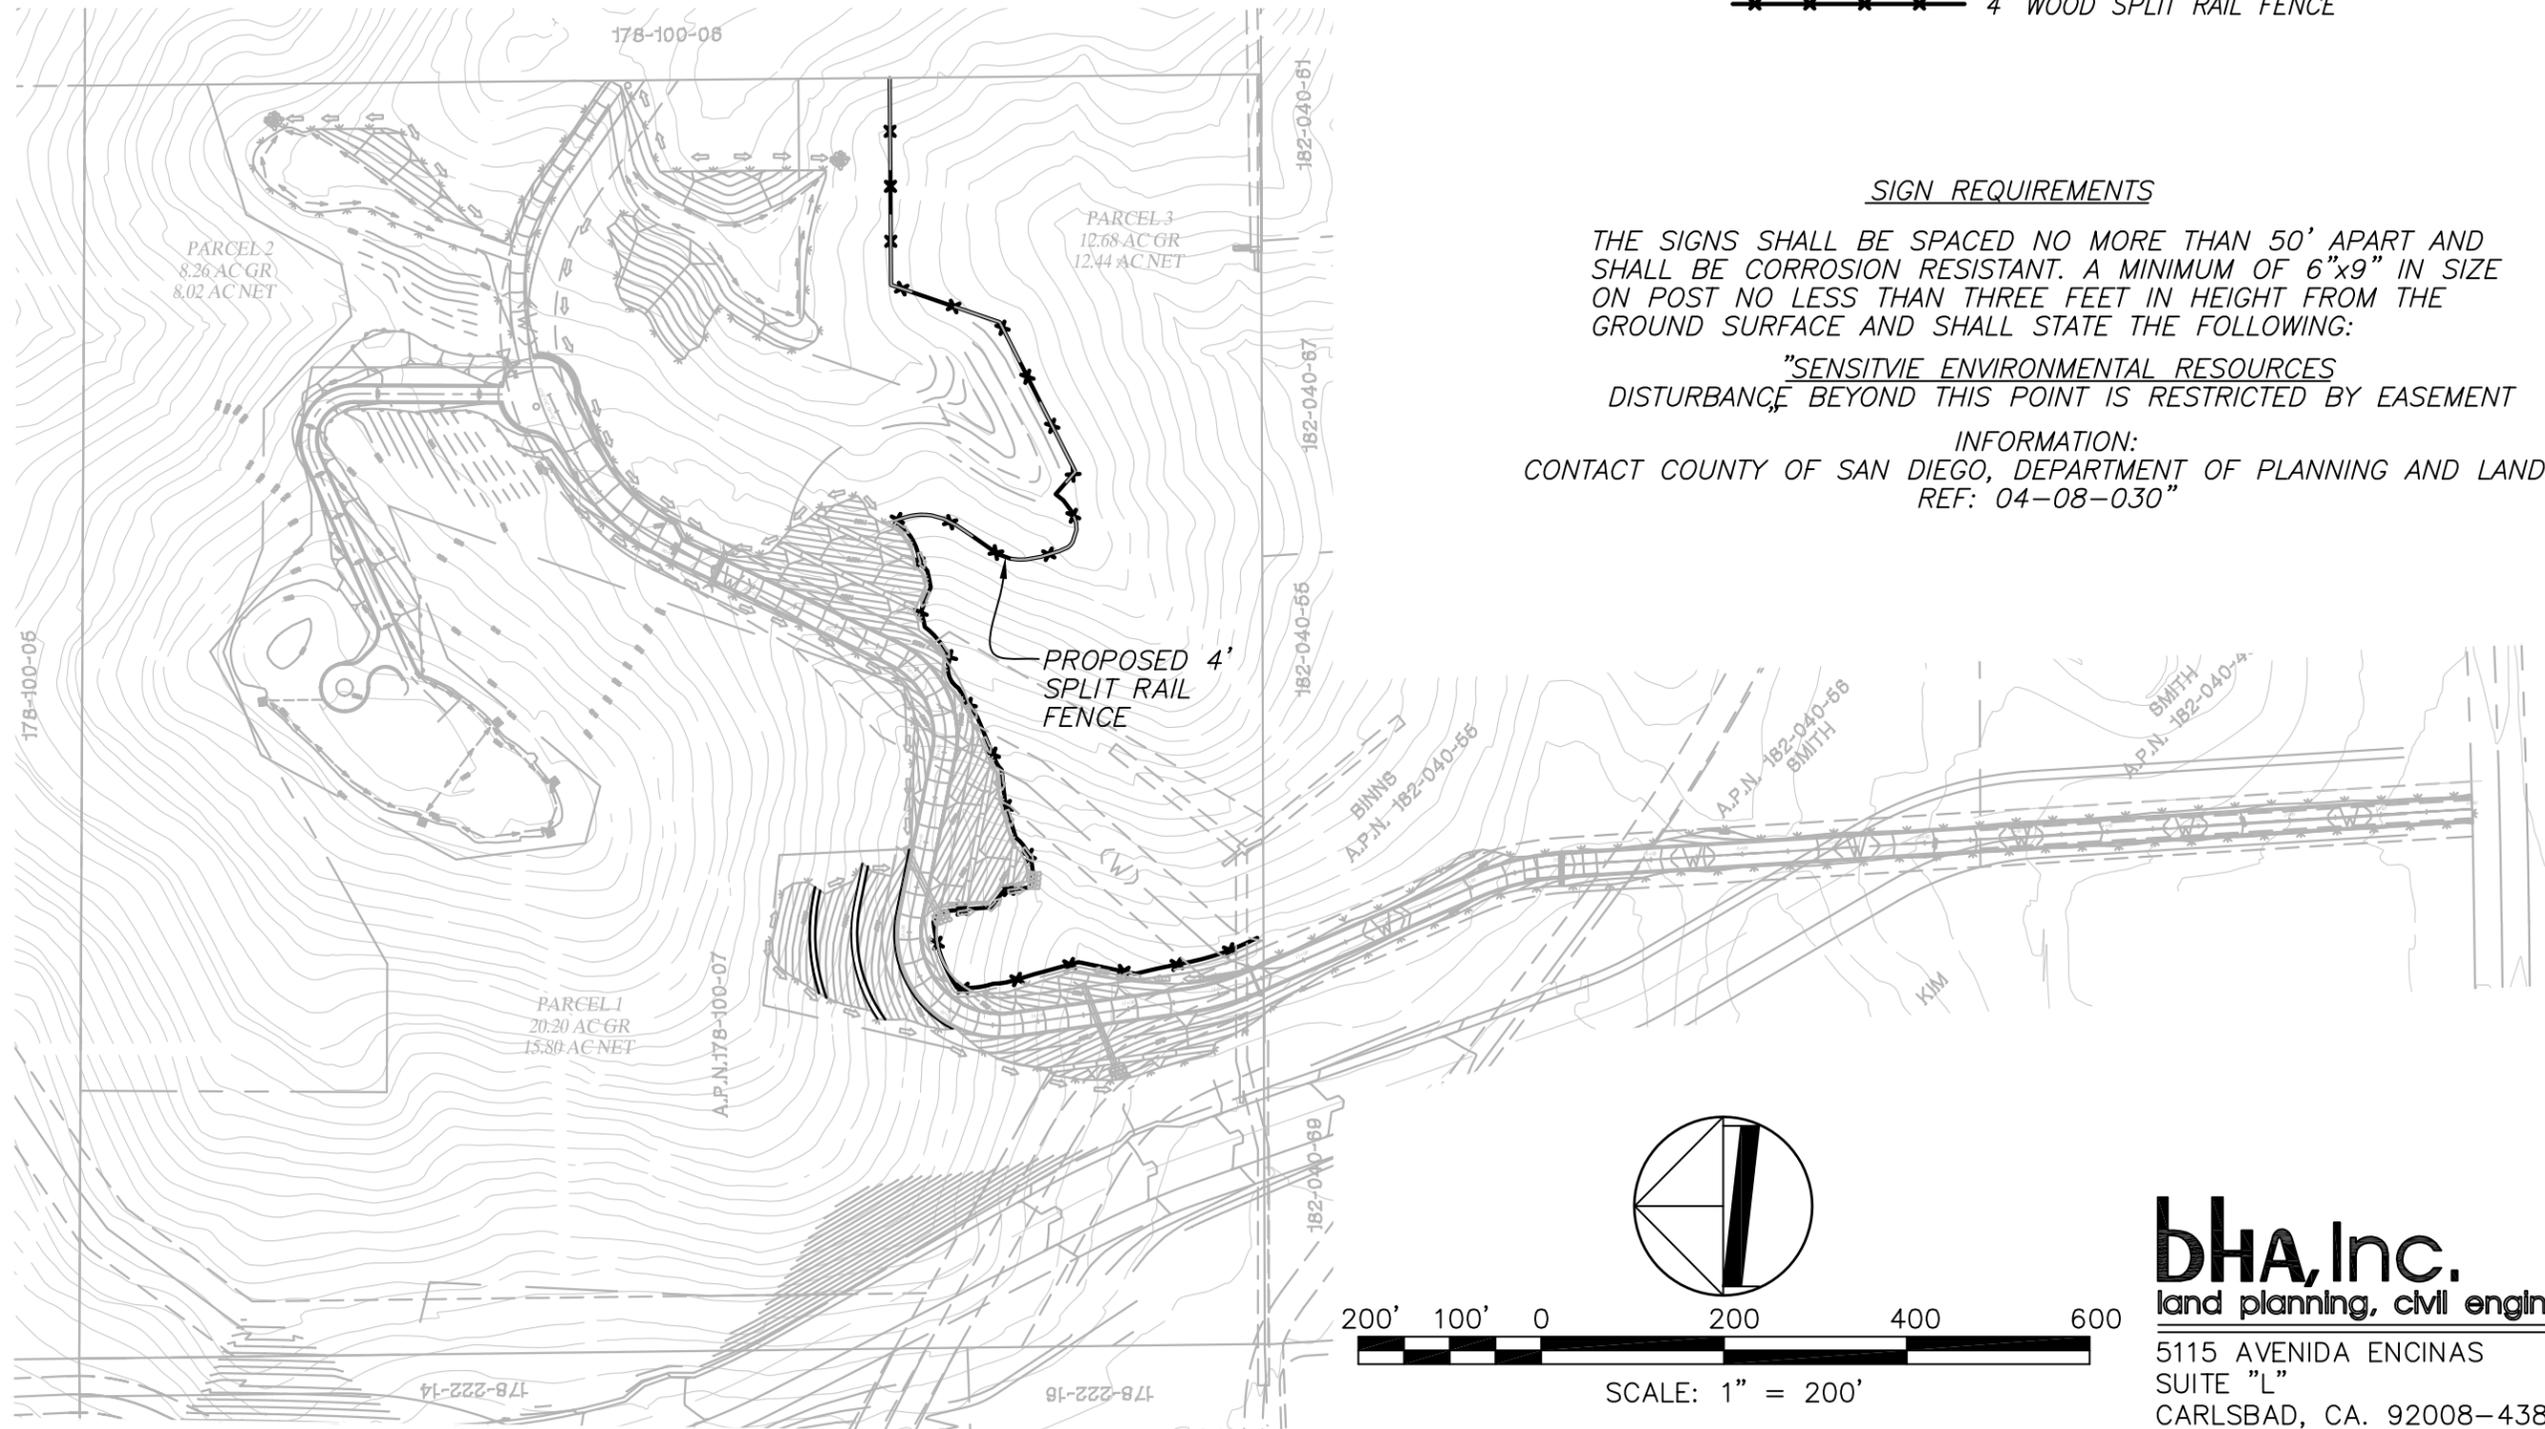

bHA, Inc.
 land planning, civil engineering, surveying
 5115 AVENIDA ENCINAS
 SUITE "L"
 CARLSBAD, CA. 92008-4387
 (760) 931-8700