

Legend:


 Three Strand Wire Fence with Signs at 100 foot intervals and an opening for trail access

 Signs at 300 foot Intervals

 Fence Only

Robin Church

Robin Church-County Certified Biologist

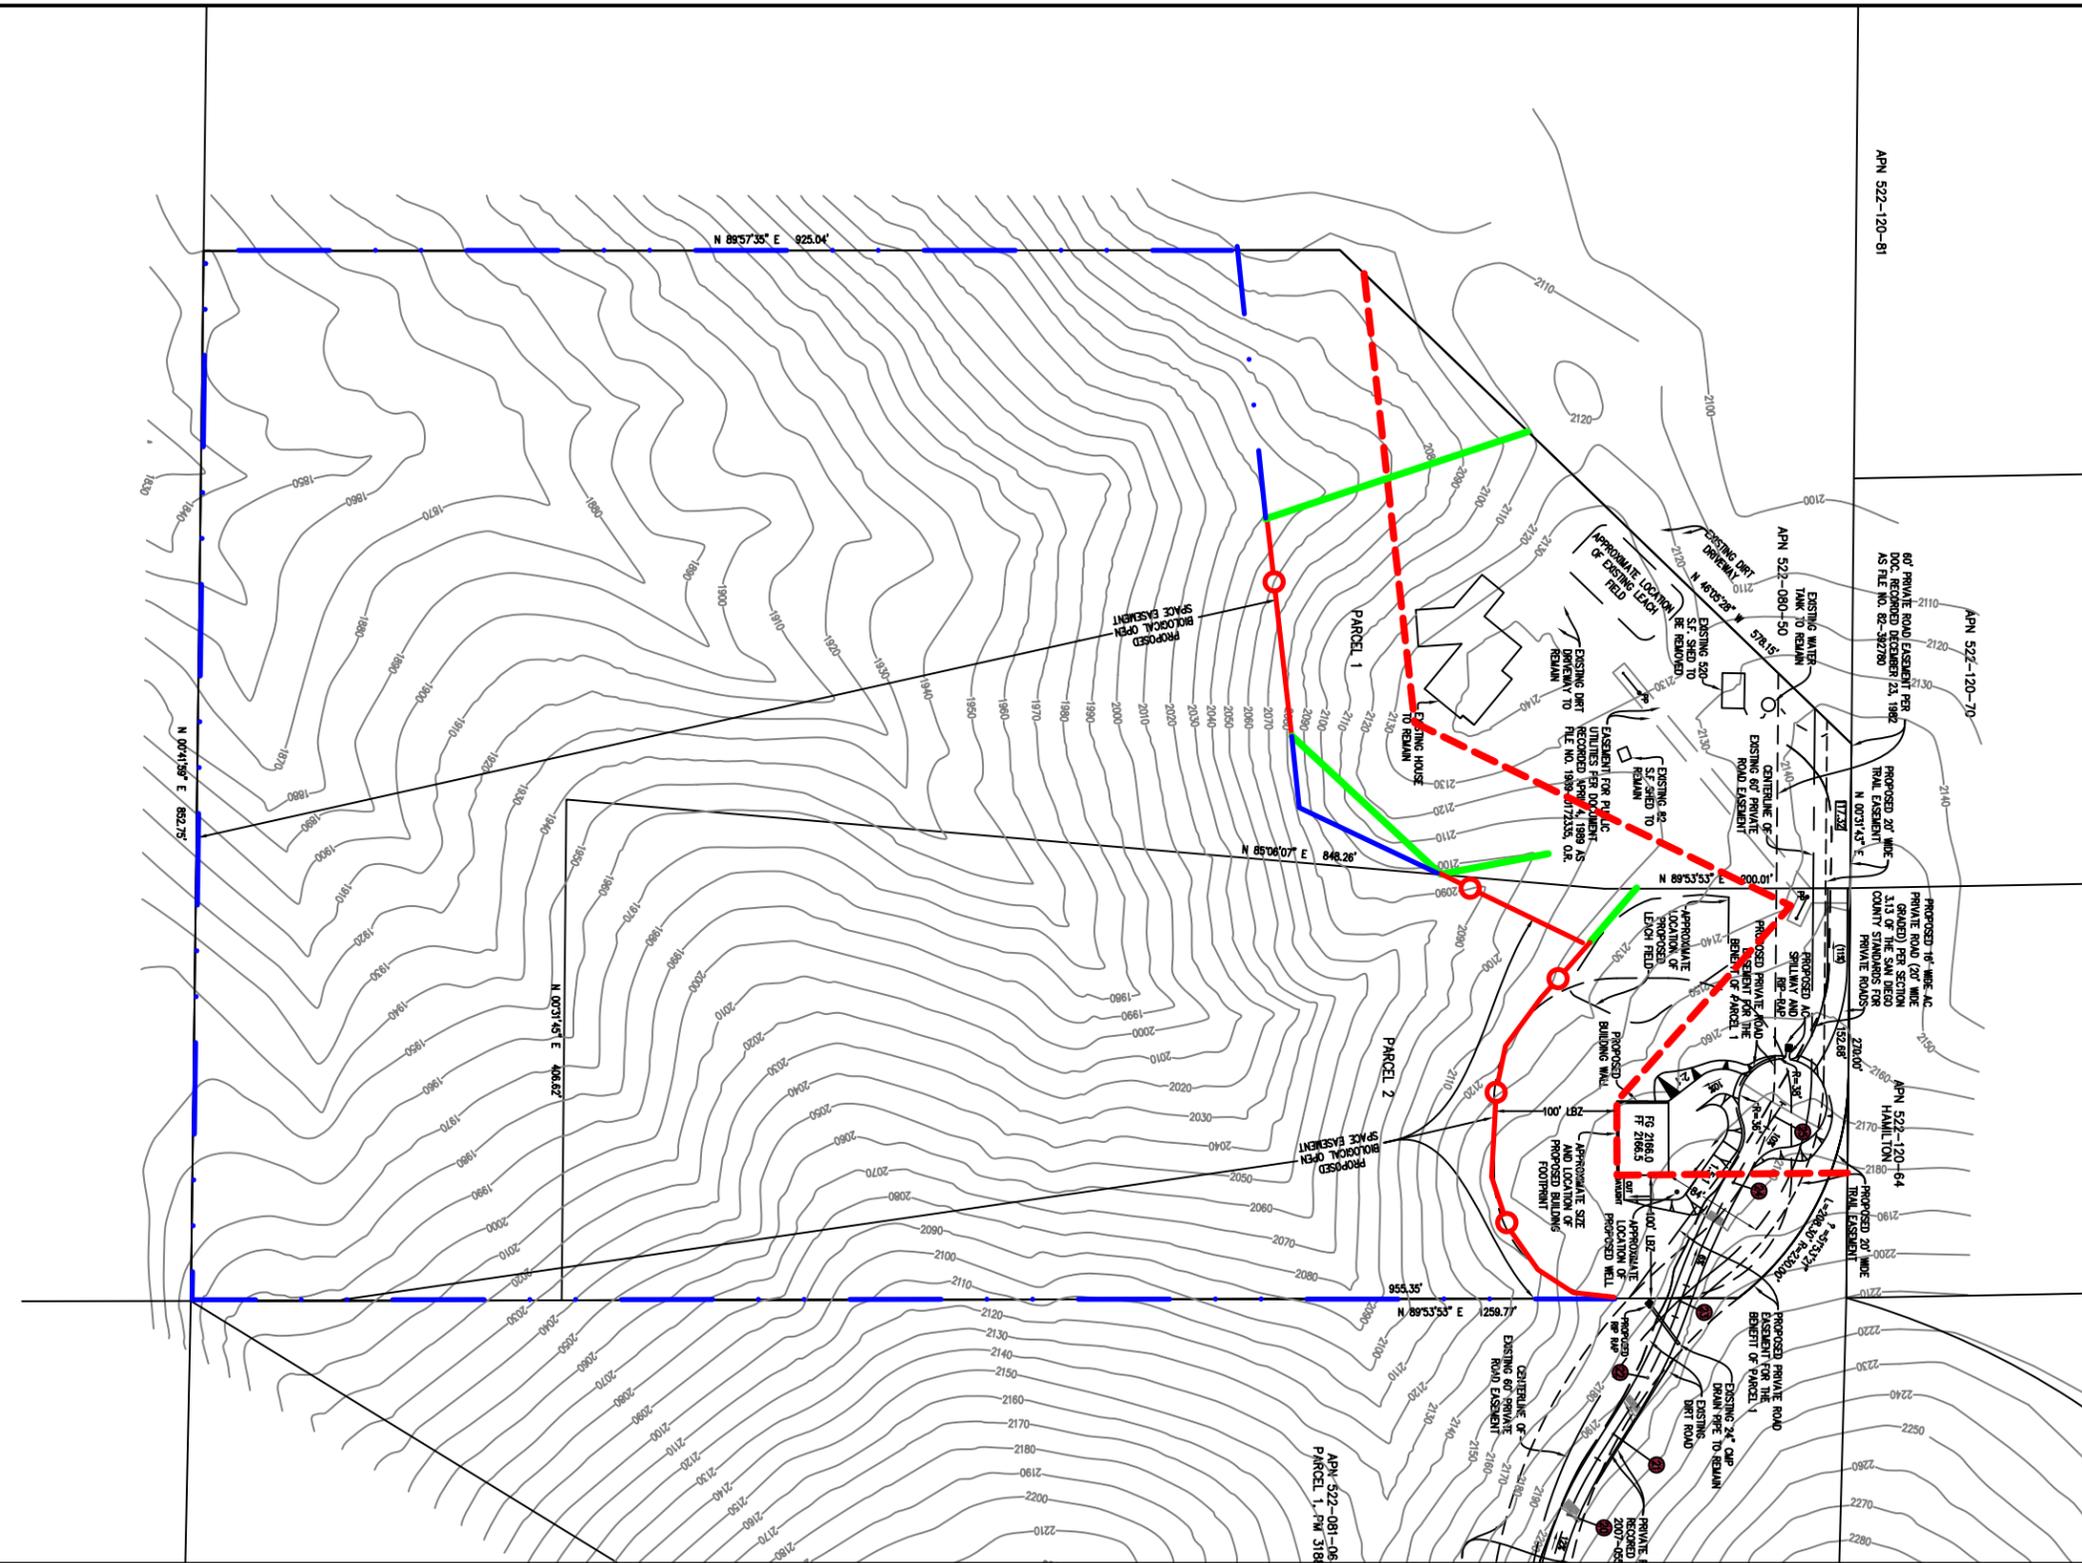

RC

Biological Consulting, Inc.

**Fence and Sign Exhibit for the Hamilton Property
TPM 21060
(December 2008)**

