


GREASE TRAPS ARE REQUESTED BY THE LOCAL BUILDING DEPARTMENT OR SEWER DISTRICT. CHECK WITH THESE AGENCIES TO DETERMINE IF A GREASE TRAP IS NECESSARY AND TO THEIR SIZE REQUIREMENTS

GREASE TRAP NEEDS TO BE INSTALLED OUTSIDE THE FOOD ACTIVITY SUCH AS FOOD PREPARATION, WARE WASHING, DRY STORAGE AND ANY FOOD SERVING AREAS.

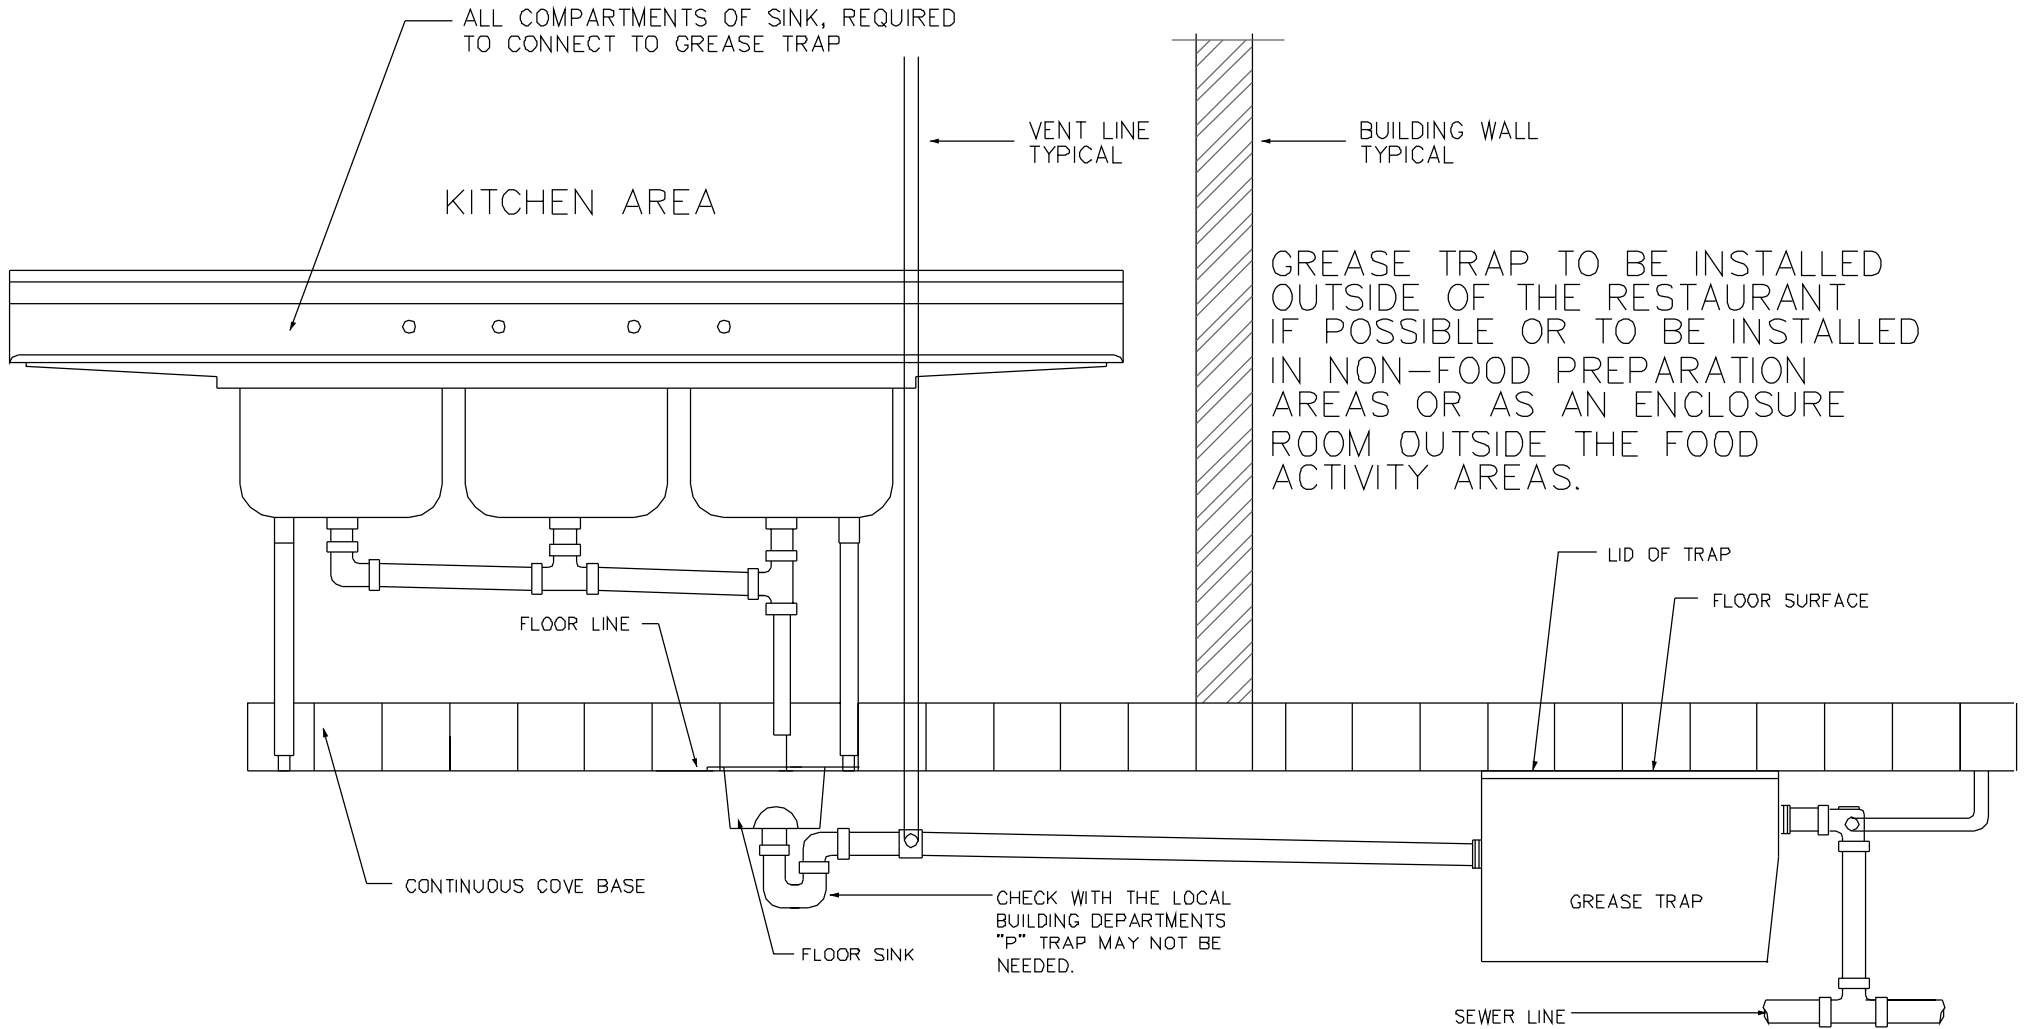

ALL COMPARTMENTS OF SINK, REQUIRED TO CONNECT TO GREASE TRAP

KITCHEN AREA

VENT LINE TYPICAL

BUILDING WALL TYPICAL

GREASE TRAP TO BE INSTALLED OUTSIDE OF THE RESTAURANT IF POSSIBLE OR TO BE INSTALLED IN NON-FOOD PREPARATION AREAS OR AS AN ENCLOSURE ROOM OUTSIDE THE FOOD ACTIVITY AREAS.

LID OF TRAP

FLOOR SURFACE

GREASE TRAP

SEWER LINE

FLOOR LINE

CONTINUOUS COVE BASE

FLOOR SINK

CHECK WITH THE LOCAL BUILDING DEPARTMENTS "P" TRAP MAY NOT BE NEEDED.