


Project Management Initials: _____ Designer: _____ Checked: _____ Approved: _____
ANSI D 22" x 34"

File name: P:\PPE-J03S60212633-CONCENTRIX SOLAR\DRAWINGS\ROAD LAYOUT\SLOPE ANALYSIS\LANEAST_LANWEST\LANWEST_SLOPEANALYSIS.DWG
Last saved by: OROZCOG01201231 Last Picked: 2012-01-23

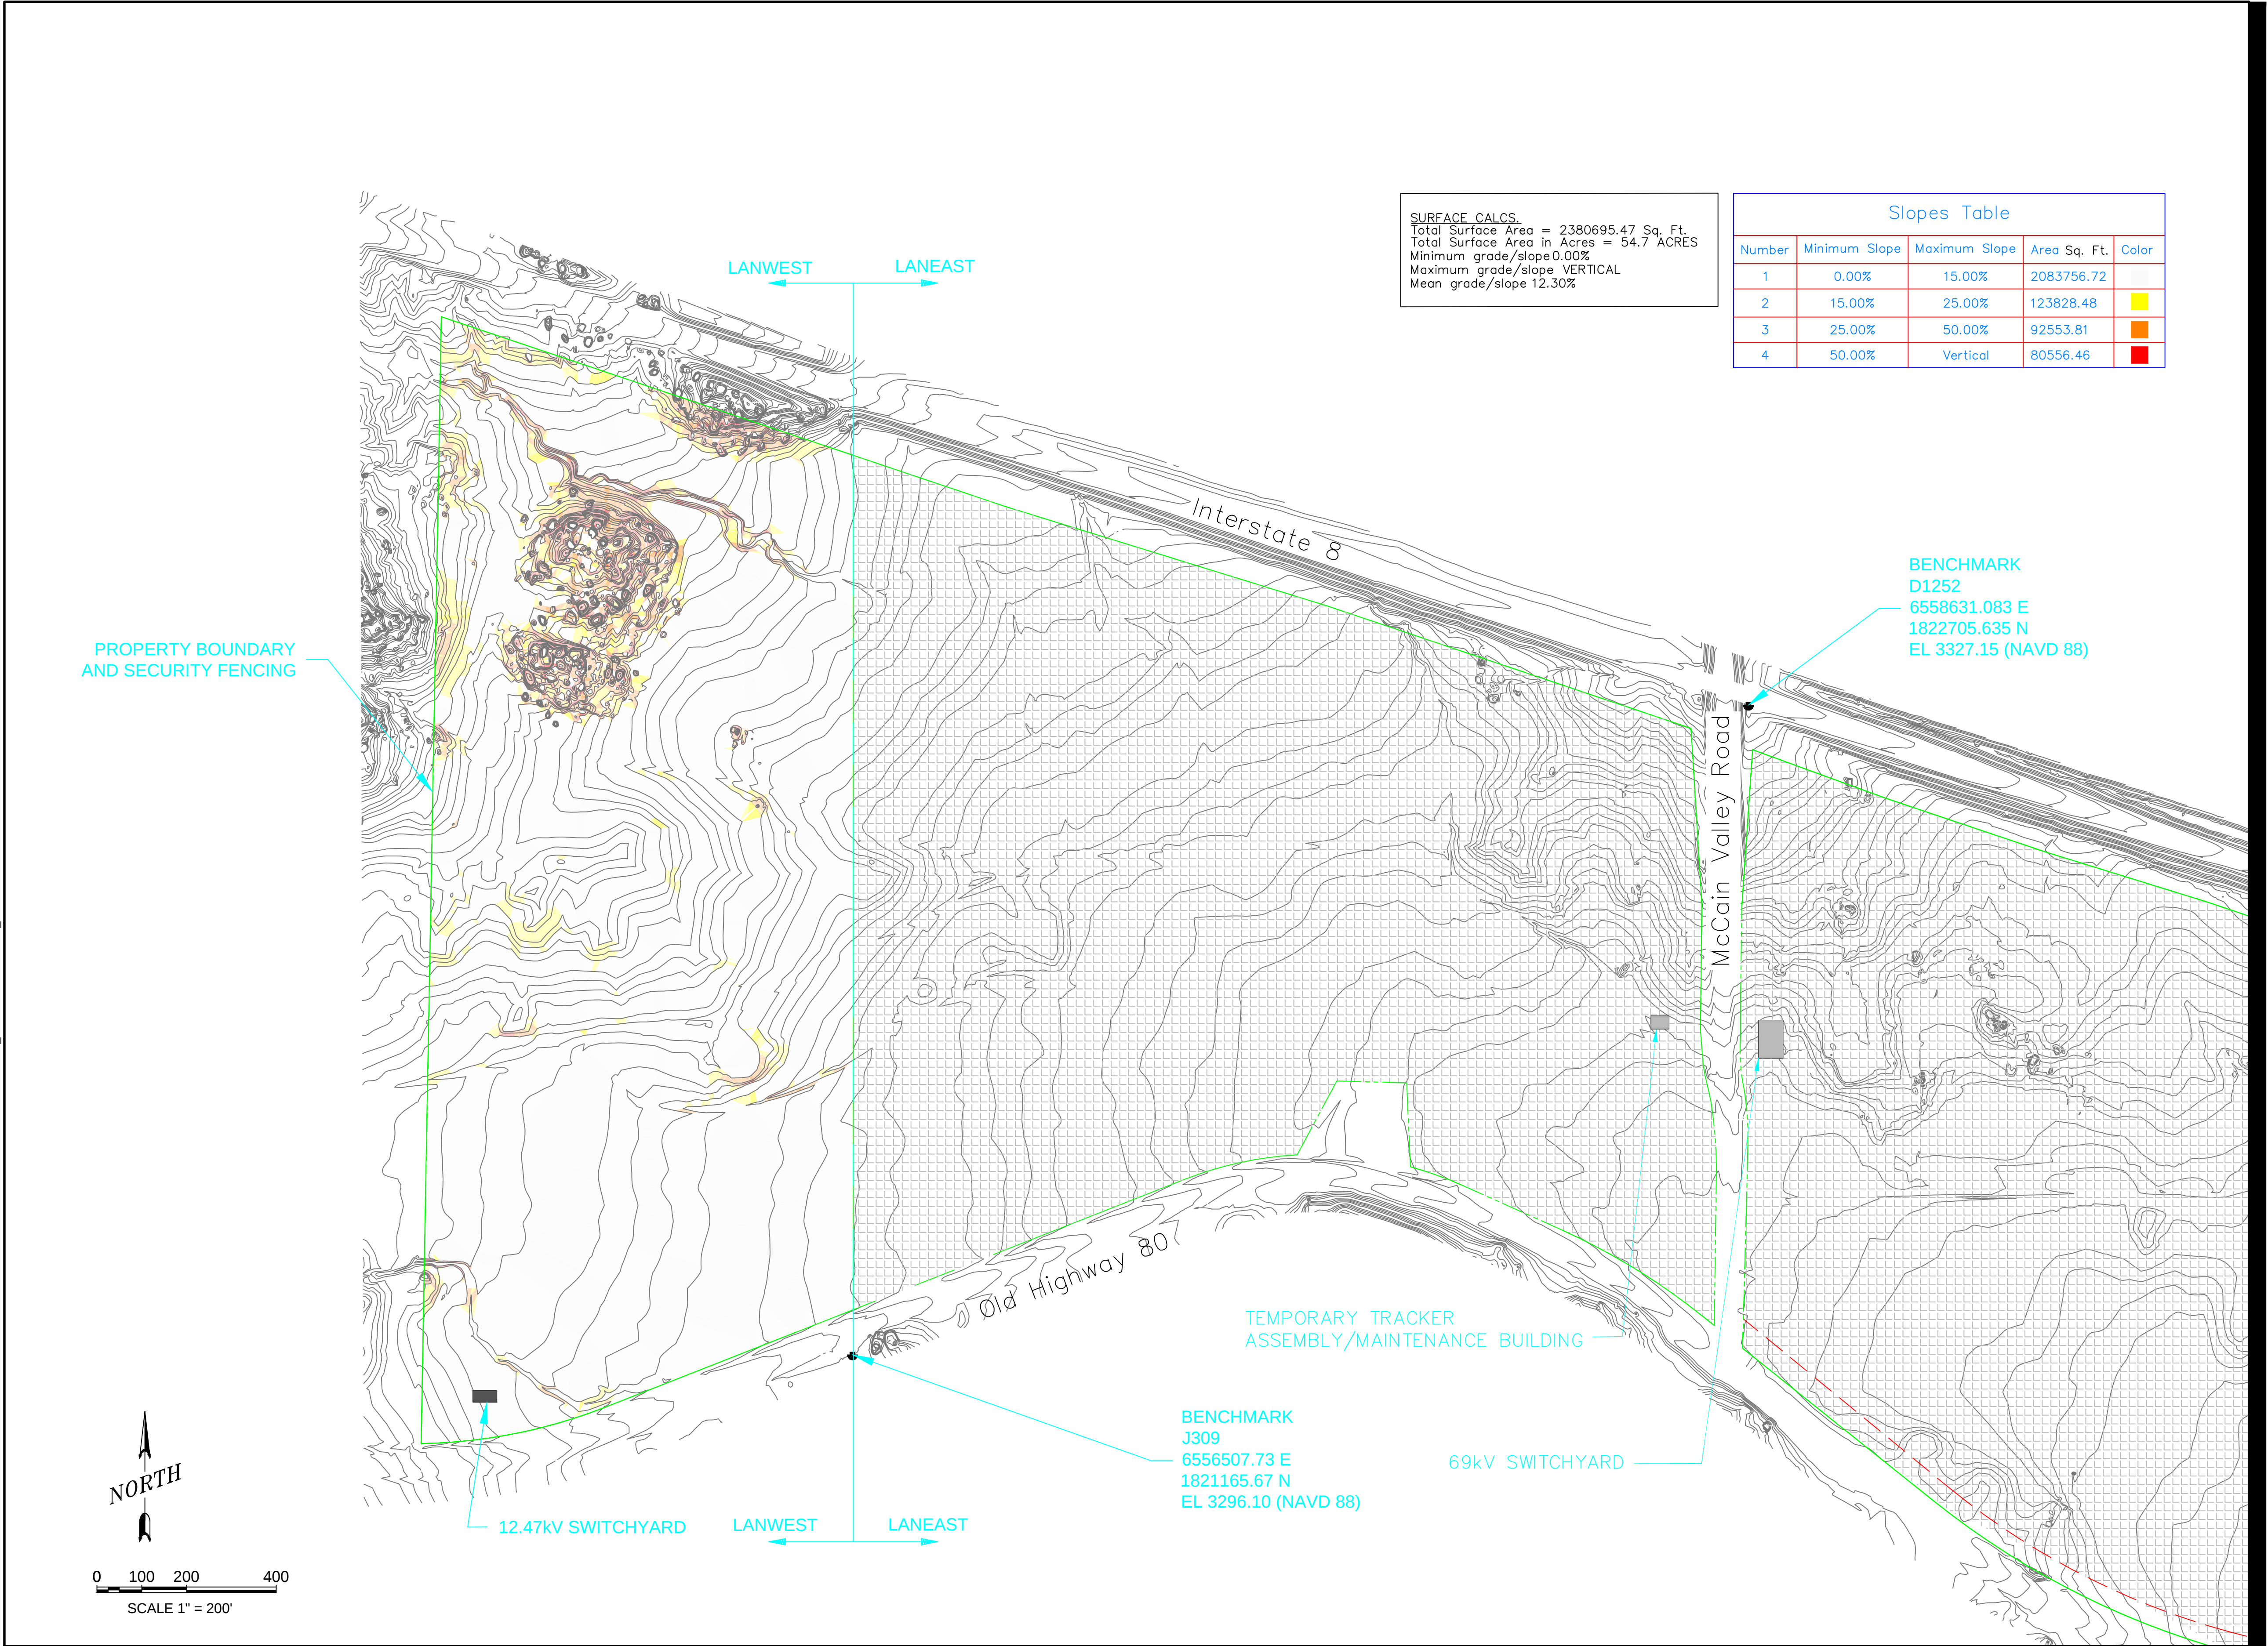


AECOM Energy- West Region
440 Stevens Ave, Suite 250
Solana Beach, Ca 92075
T 858.947.7144 F 858.947.7145

PROPERTY INFORMATION

Site APN Numbers
612-091-13 (104 acres)
612-030-18 (20 acres)

CLIENT

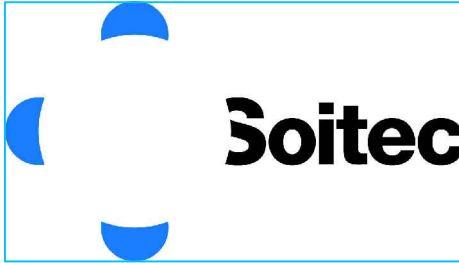


Soitec Solar Development
4250 Executive Square, Suite 770
San Diego, CA 92037-9178

ISSUE/REVISION

A	1/11/2012	ISSUED FOR REVIEW

I/R	DATE	DESCRIPTION
DRN:	DSN:	CHK:
GO	RWAS	DL
APP:		

VICINITY MAP

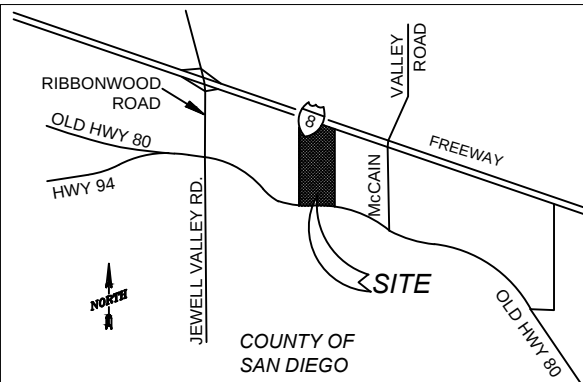

PROJECT

5.4 MW SOLAR SYSTEM
LANWEST SOLAR FARM LLC.
SHEET TITLE

LANWEST SLOPE
ANALYSIS MAP

SHEET NUMBER

SA-101 SHEET 1 OF 3