
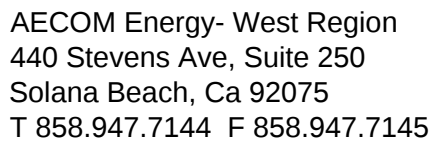


Color	Minimum Slope	Maximum Slope	Area (Acres)	Percentage
	0.00%	15.00%	349.01	81.85%
	15.00%	25.00%	1.81	.42%
	25.00%	50.00%	.22	.05%
	50.00%	Vertical	.2	.04%

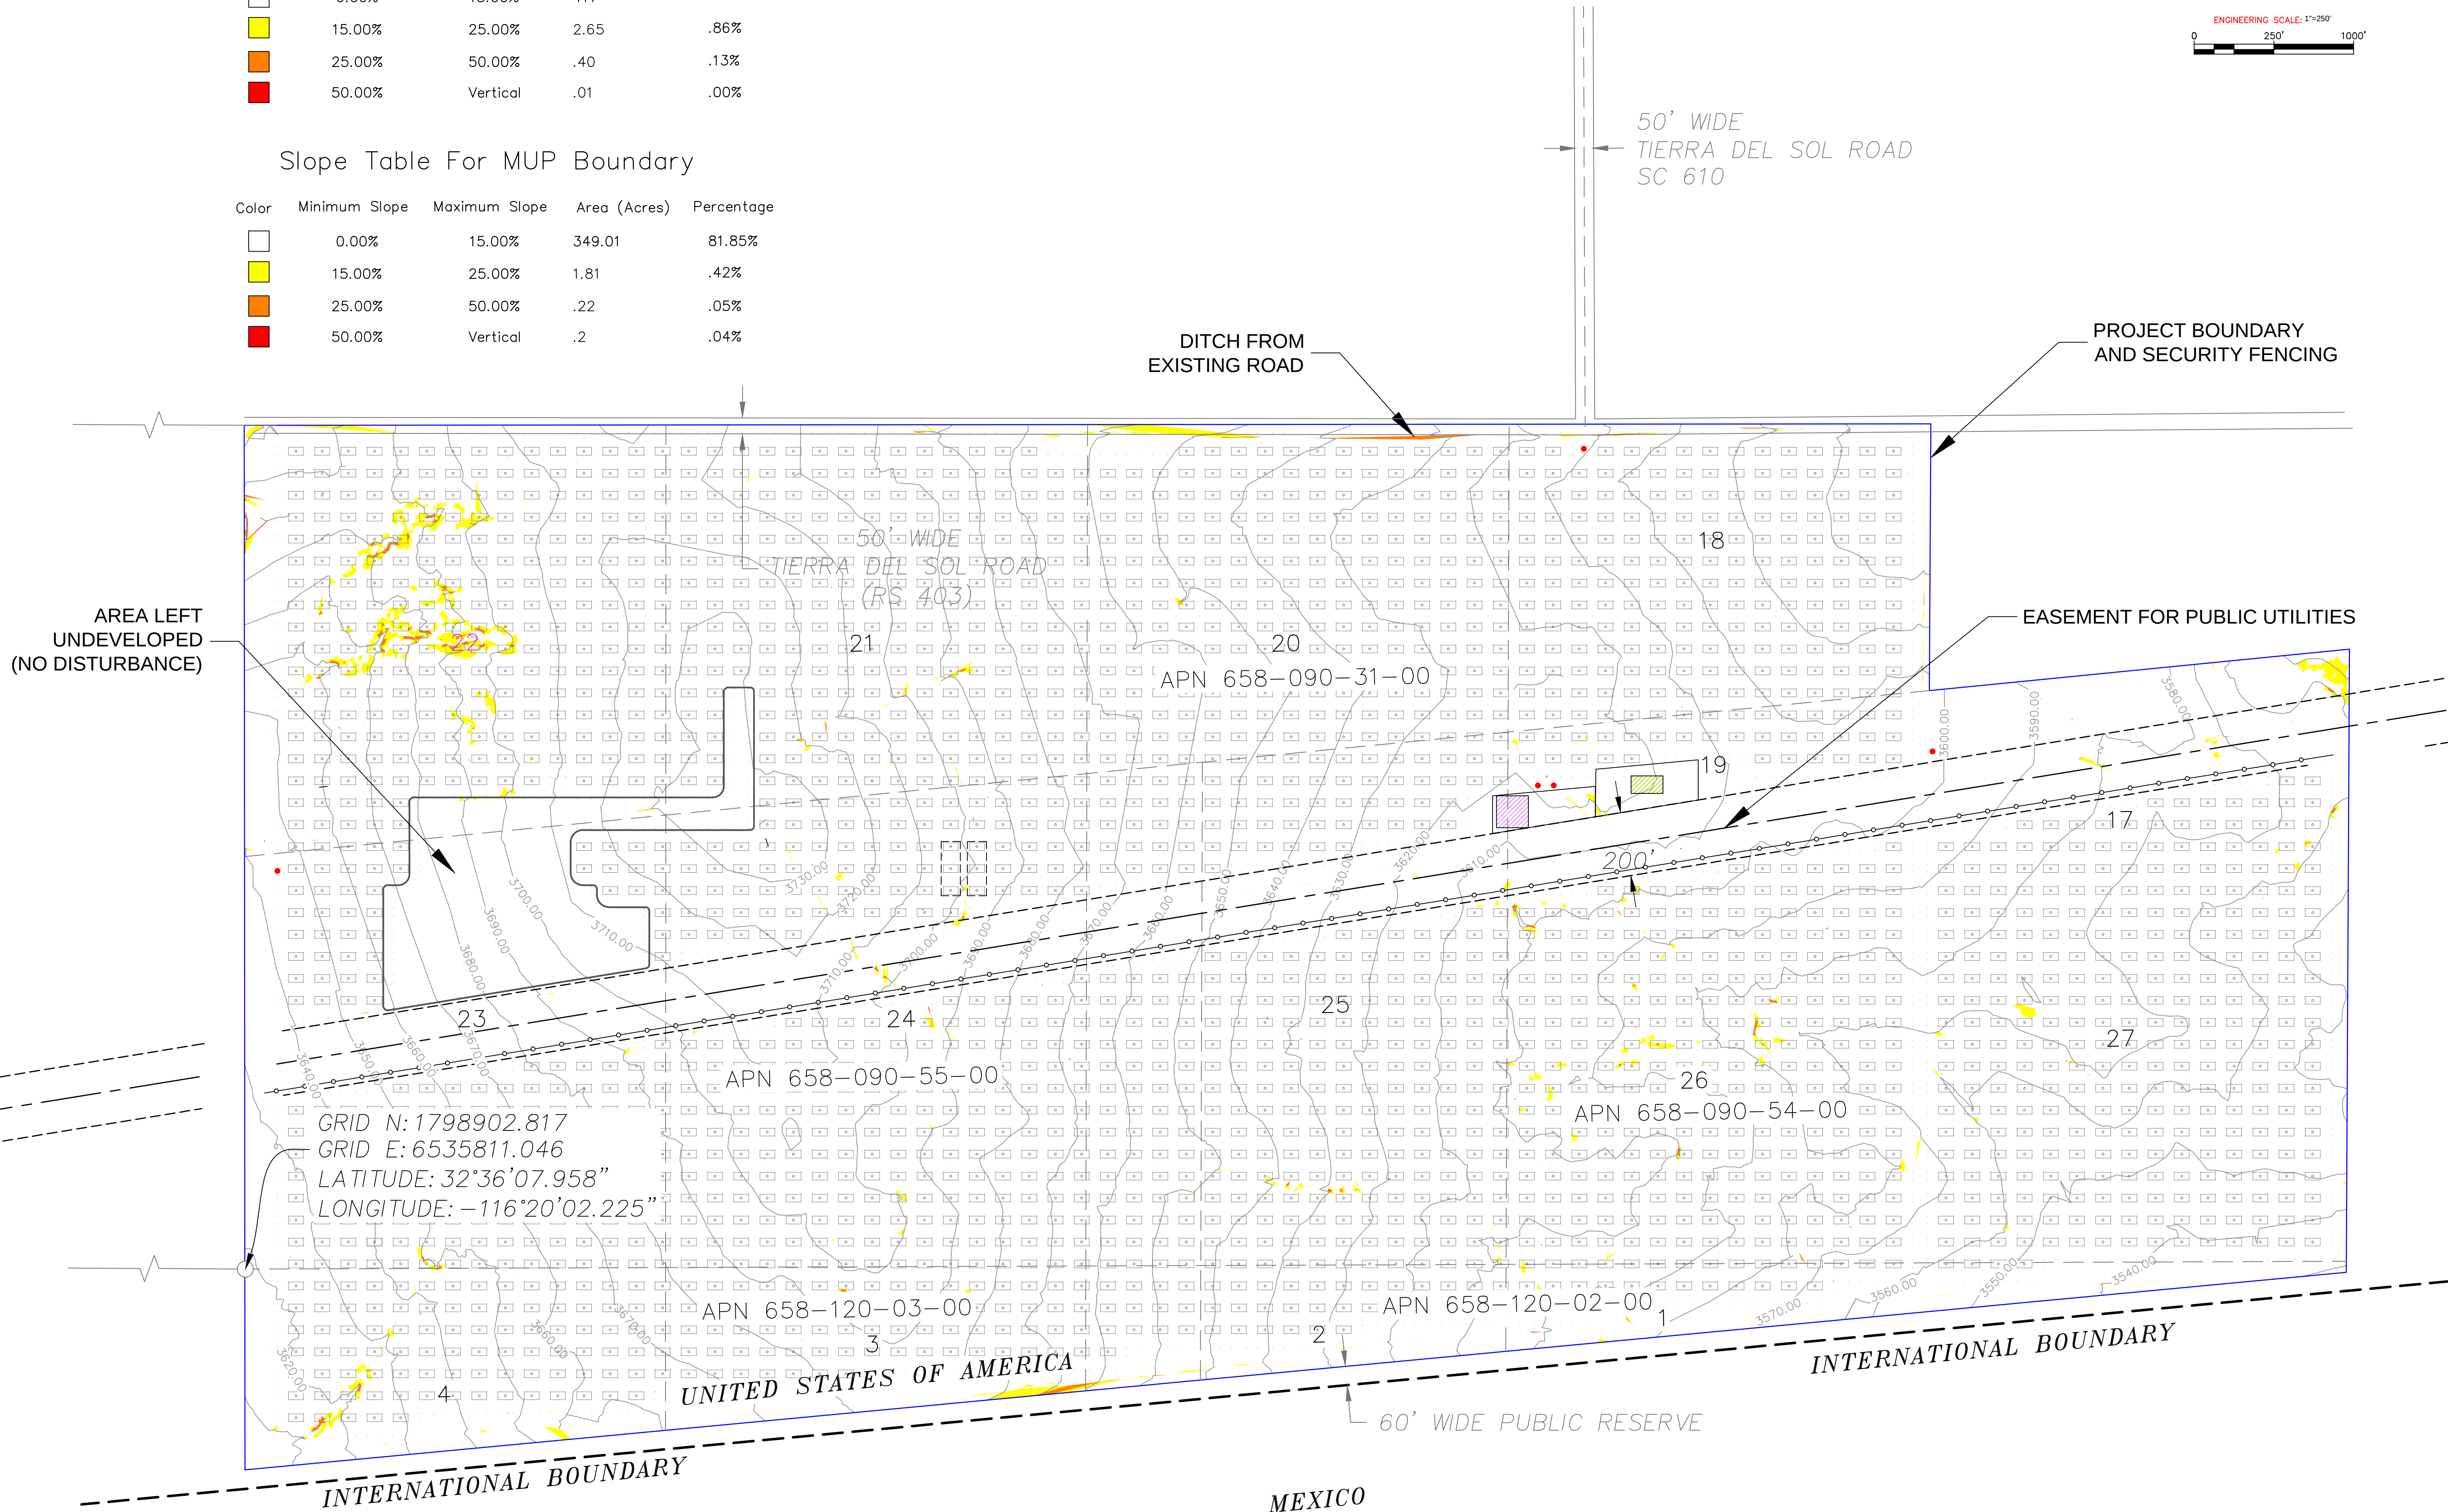

Site APN Numbers
658-090-31-00, 658-090-55-00,
658-090-54-00, 658-120-03-00,
658-120-02-00

Soitec Solar Development
4250 Executive Square, Suite 770
San Diego, CA 92037-9178

A	5/1/2012	ISSUED FOR REVIEW

I/R	DATE	DESCRIPTION		
DRN:	DSN:	CHK:	APP:	
GO	RWAS	DL		

TIERRA DEL SOL SOLAR LLC

SLOPE MAP

S-101 SHEET 1 OF 1