

LEGEND		
	EXISTING BII	PROPOSED BI SMALL
RUNWAY OBJECT FREE AREA (ROFA)		
RUNWAY SAFETY AREA (RSA)		
RUNWAY VISIBILITY ZONE (RVZ)		
RUNWAY PROTECTION ZONE (RPZ)		
RUNWAY REDUCTION		
BUILDING RESTRICTION LINE (BRL)		

Scale: 1"=200'

COUNTY OF SAN DIEGO
DEPARTMENT OF PUBLIC WORKS
5500 OVERLAND AVENUE, SAN DIEGO, CA 92123-1295





REVISIONS	BY	APPROVED	DATE

COORDINATE INDEX
N. E.
CONST. COMPL.
FIELD REVISIONS

GILLESPIE FIELD
A COUNTY OF SAN DIEGO AVIATION FACILITY - EL CAJON CALIFORNIA
RUNWAY 17-35 EXHIBIT

SCALE: HOR. _____ VERT. _____
W.A. _____ R.S. _____
SHEET _____ OF 1 SHEETS

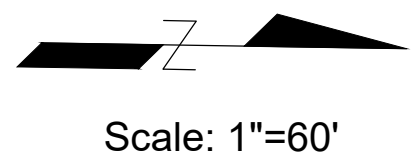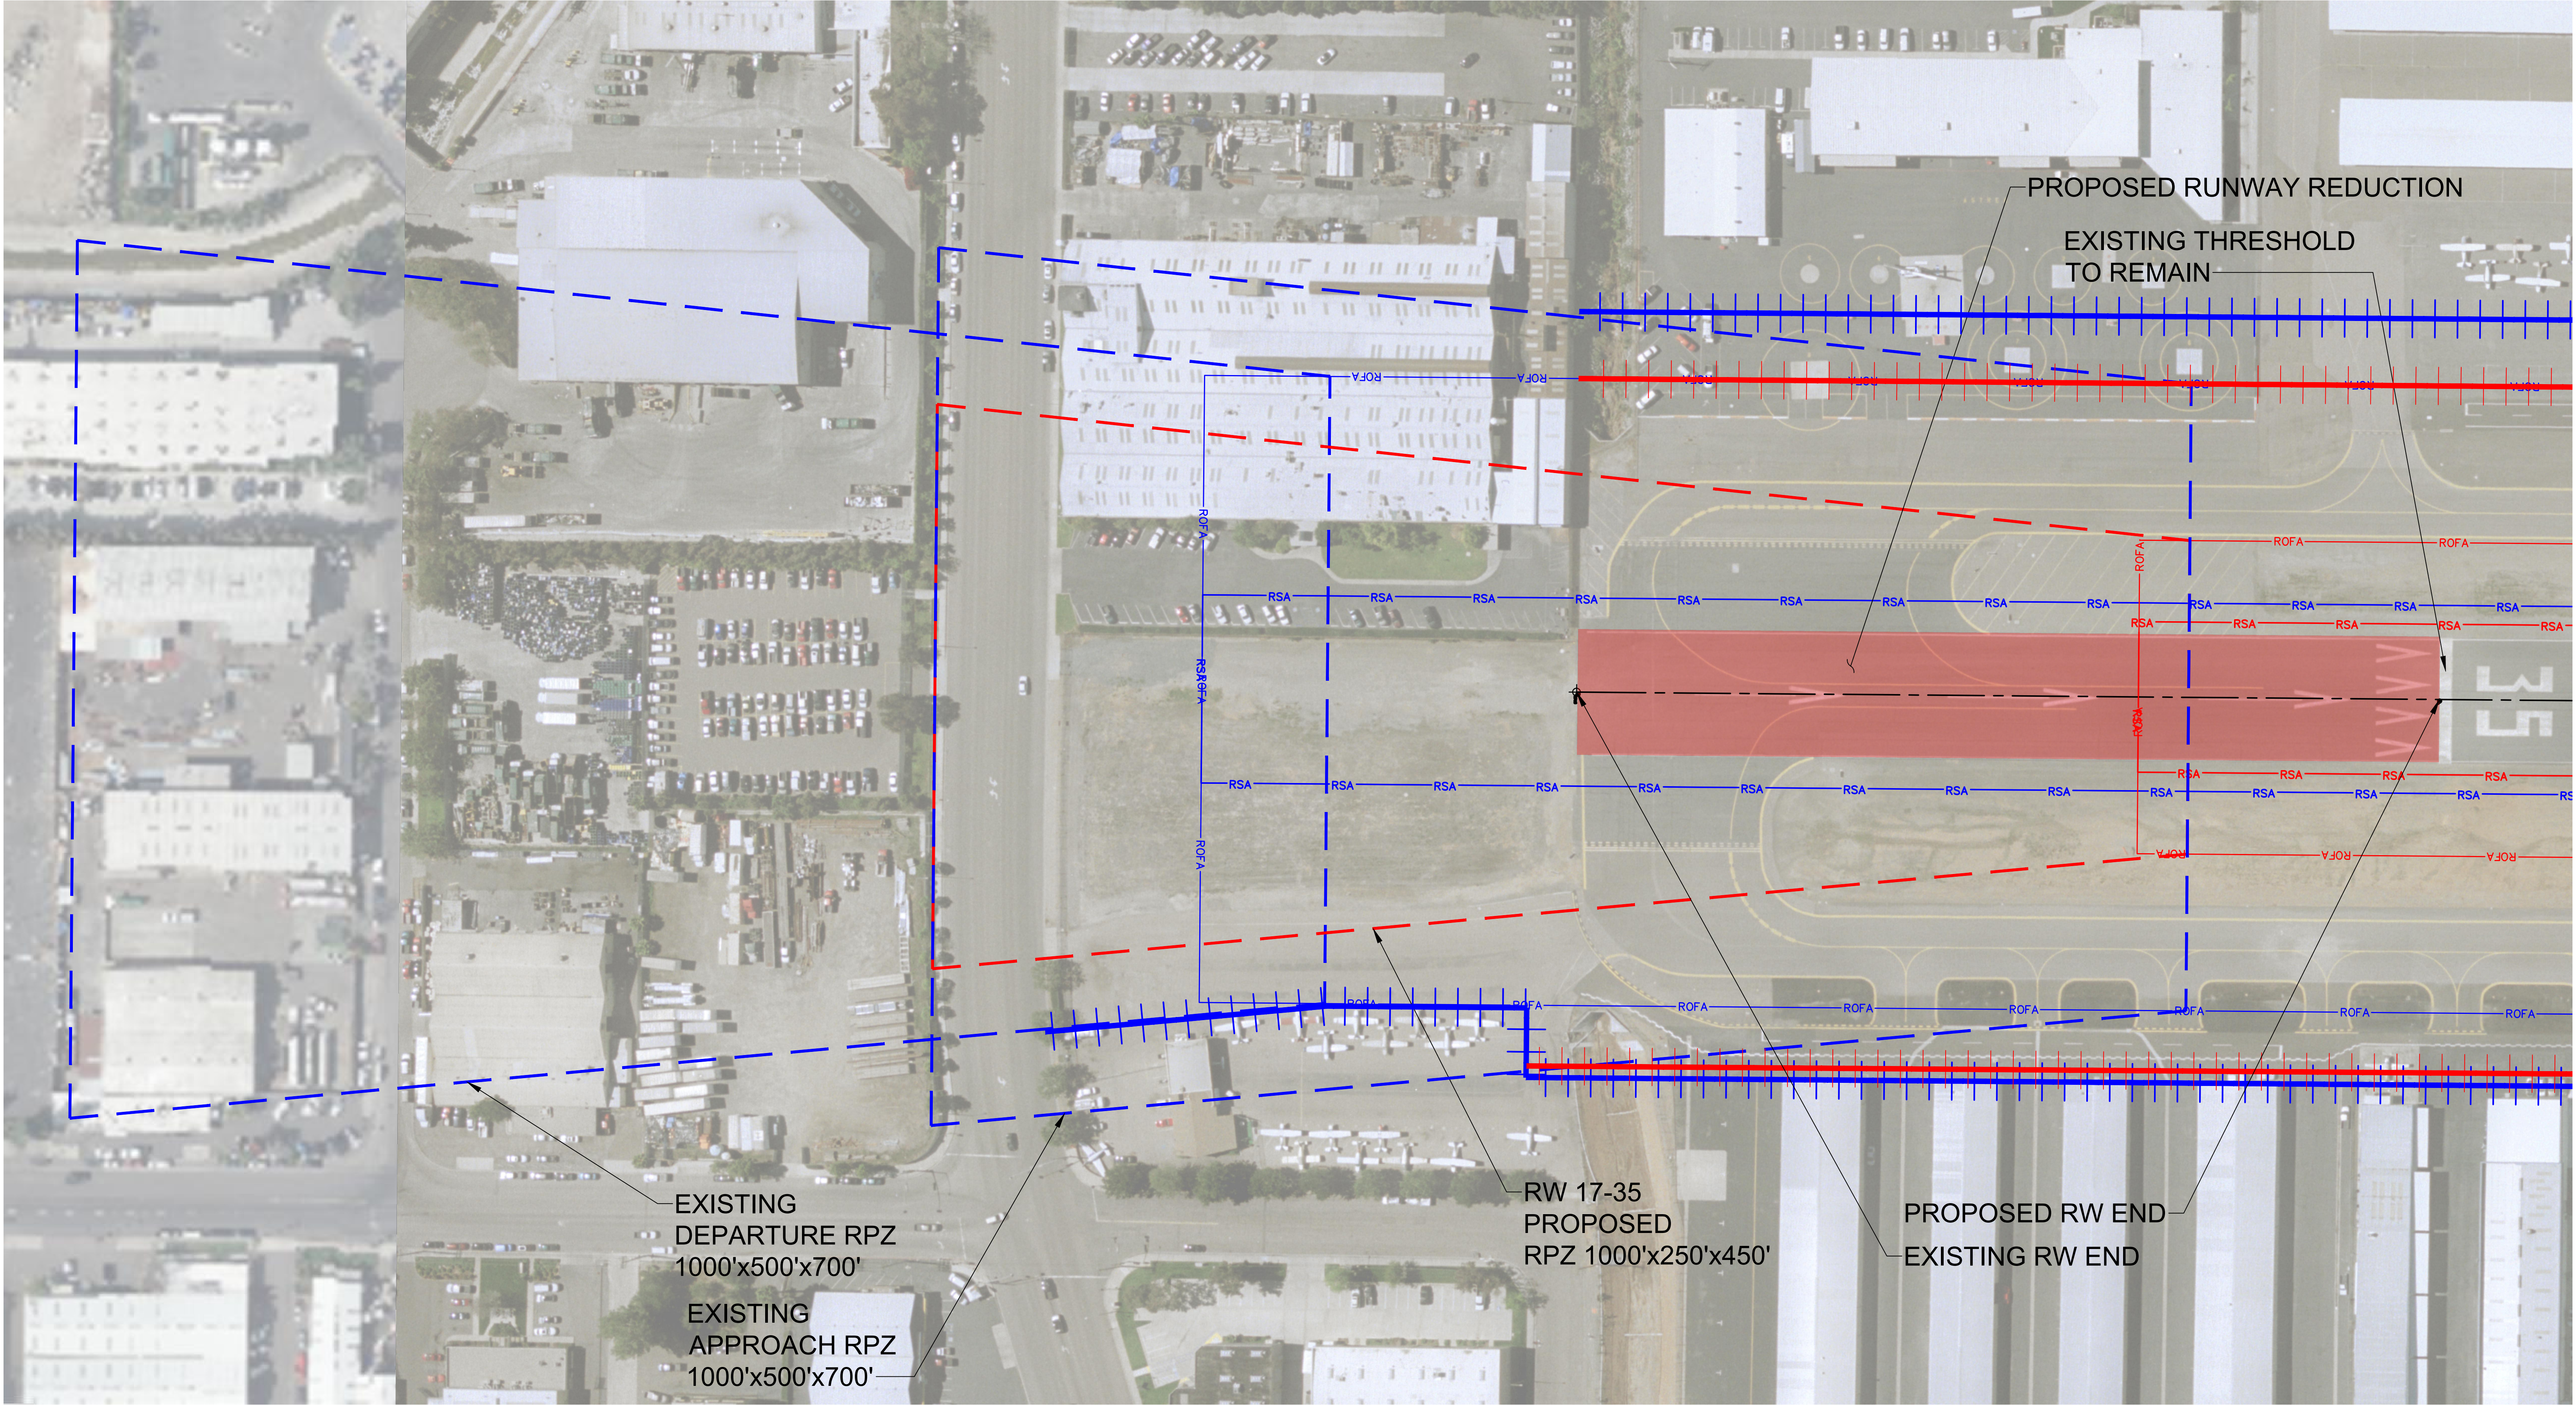

Scale: 1"=60'

COUNTY OF SAN DIEGO
DEPARTMENT OF PUBLIC WORKS
5500 OVERLAND AVENUE, SAN DIEGO, CA 92123-1295




REVISIONS	BY	APPROVED	DATE

COORDINATE INDEX
N. E.
CONST. COMPL.
FIELD REVISIONS

GILLESPIE FIELD
A COUNTY OF SAN DIEGO AVIATION FACILITY - EL CAJON CALIFORNIA
RUNWAY 17-35 EXHIBIT

SCALE: HOR. _____ VERT. _____
W.A. _____ R.S. _____
SHEET 1 OF 1 SHEETS

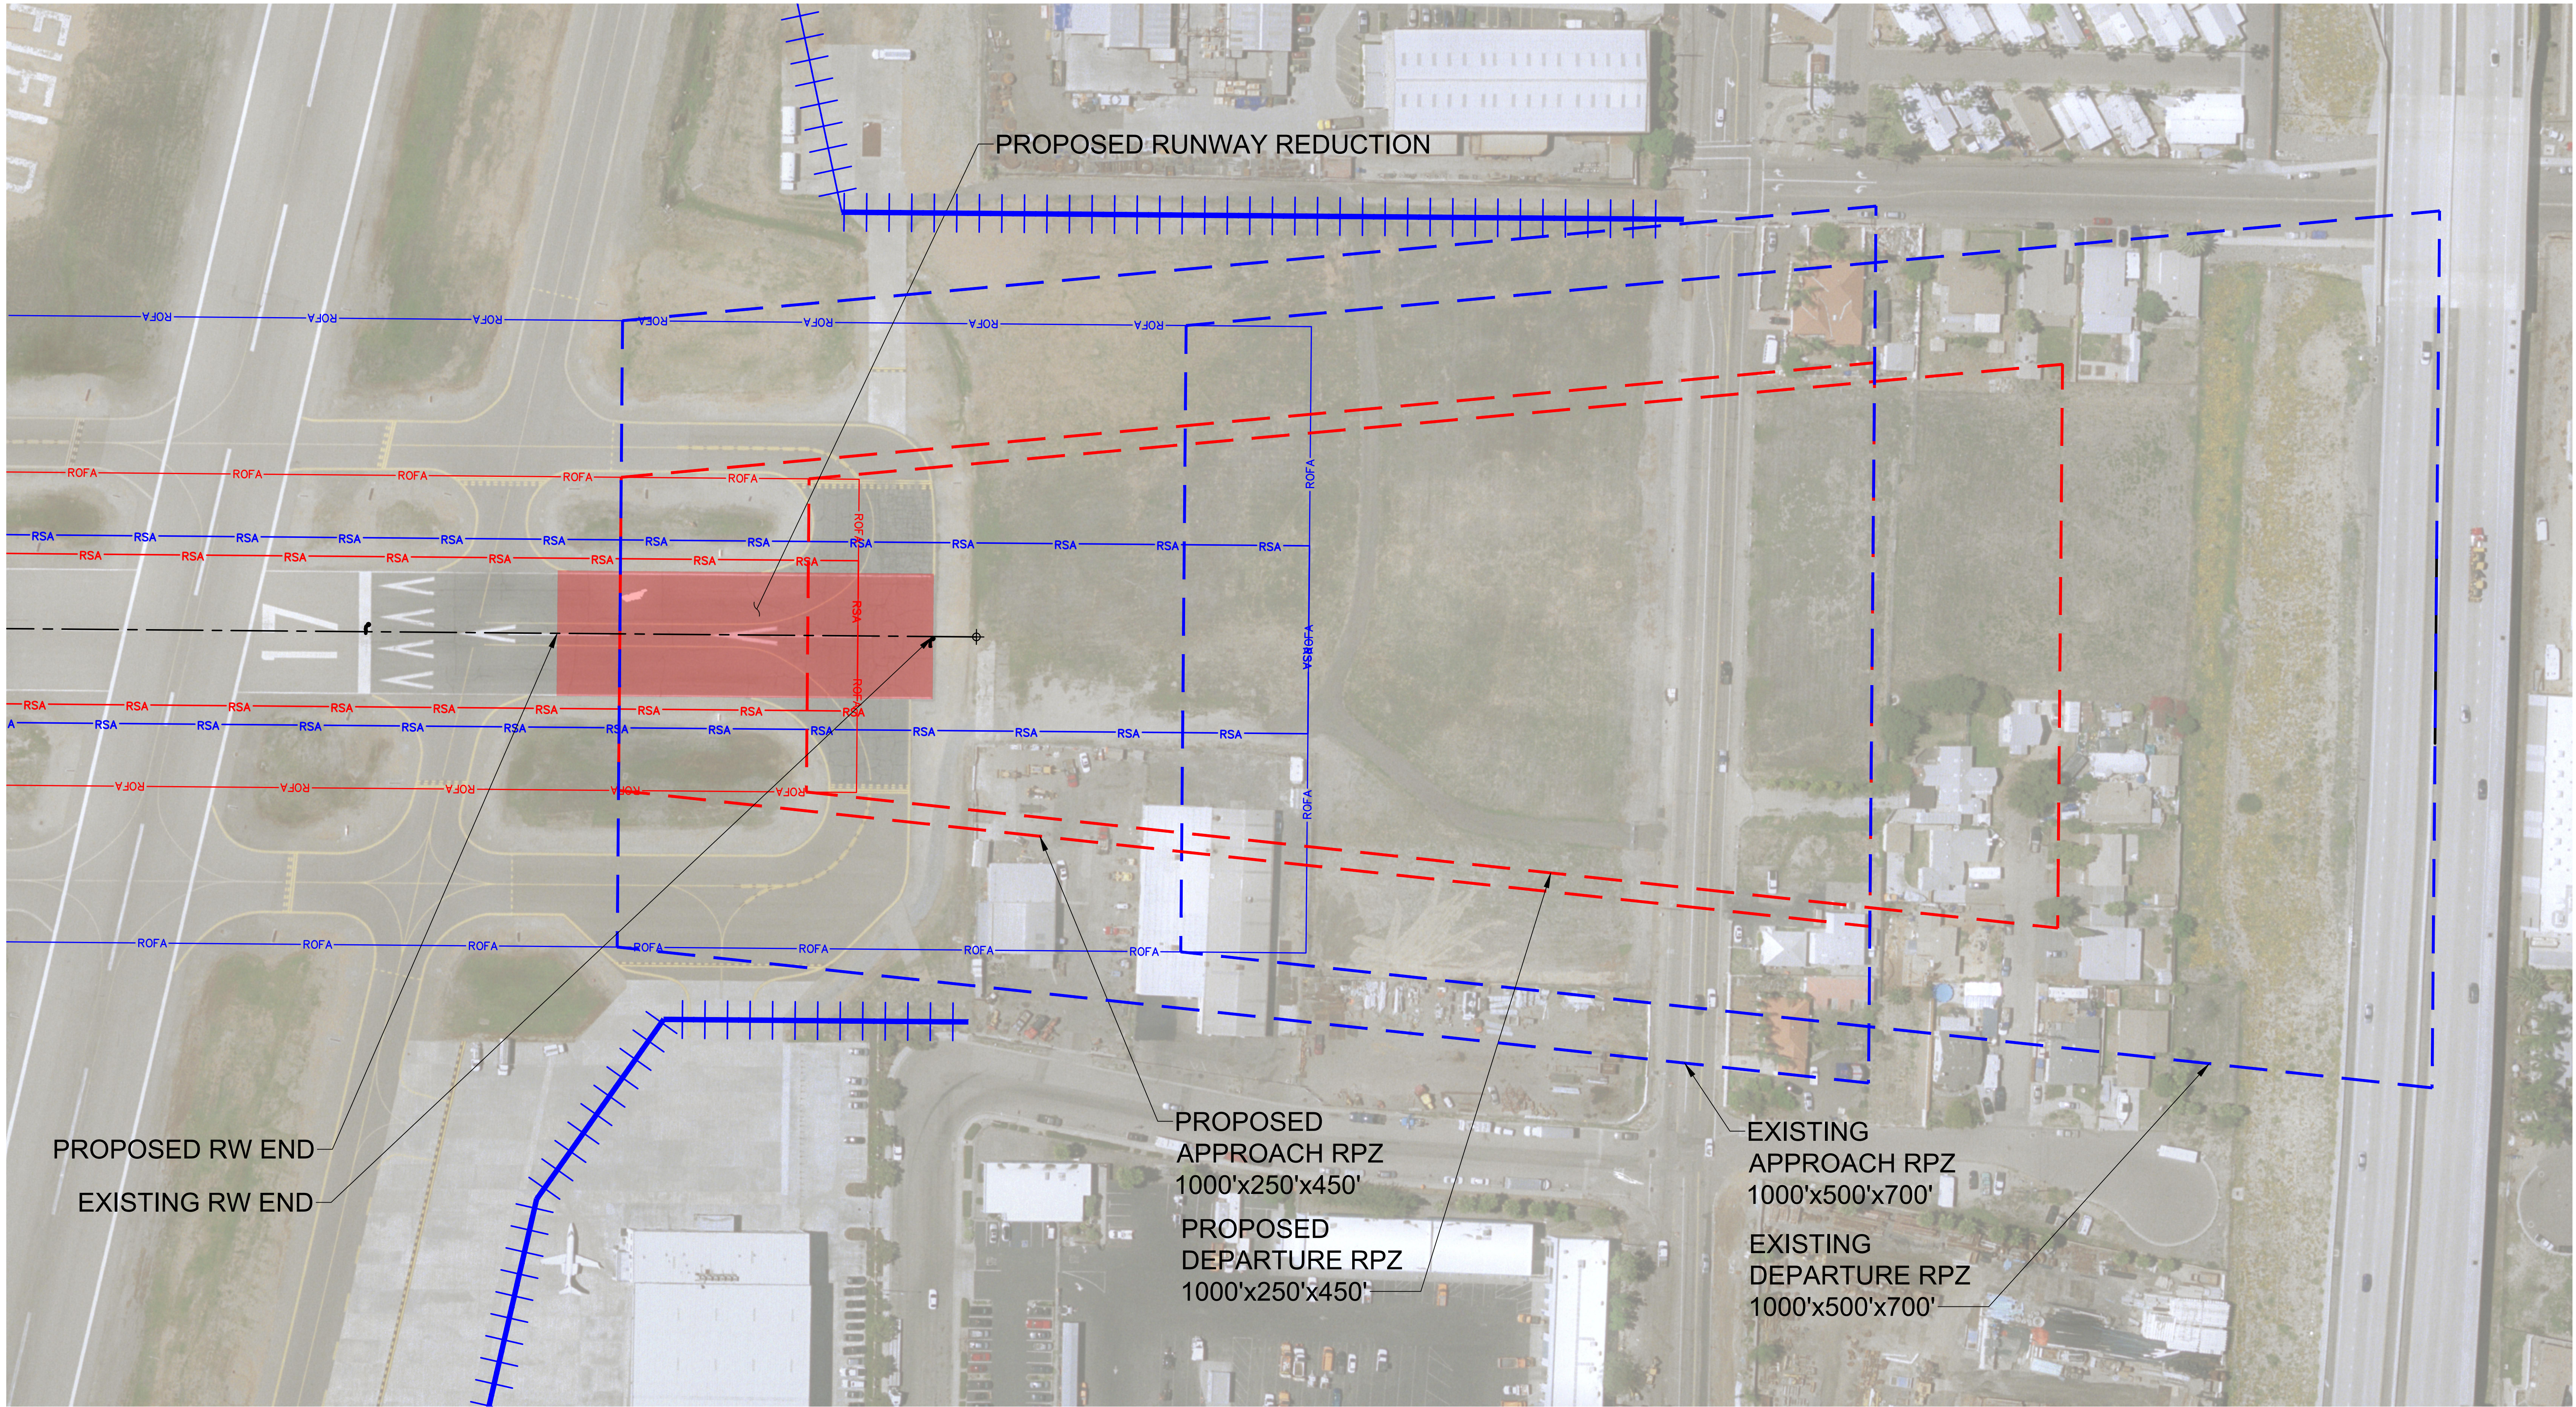

PROPOSED RW END
EXISTING RW END

PROPOSED
APPROACH RPZ
1000'x250'x450'
PROPOSED
DEPARTURE RPZ
1000'x250'x450'

EXISTING
APPROACH RPZ
1000'x500'x700'
EXISTING
DEPARTURE RPZ
1000'x500'x700'

Scale: 1"=60'

COUNTY OF SAN DIEGO
DEPARTMENT OF PUBLIC WORKS
5500 OVERLAND AVENUE, SAN DIEGO, CA 92123-1295





REVISIONS	BY	APPROVED	DATE

COORDINATE INDEX
N. E.
CONST. COMPL.
FIELD REVISIONS

GILLESPIE FIELD
A COUNTY OF SAN DIEGO AVIATION FACILITY - EL CAJON CALIFORNIA
RUNWAY 17-35 EXHIBIT

SCALE: HOR. _____ VERT. _____
W.A. _____ R.S. _____
SHEET _____ OF 1 SHEETS

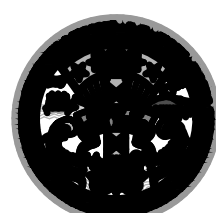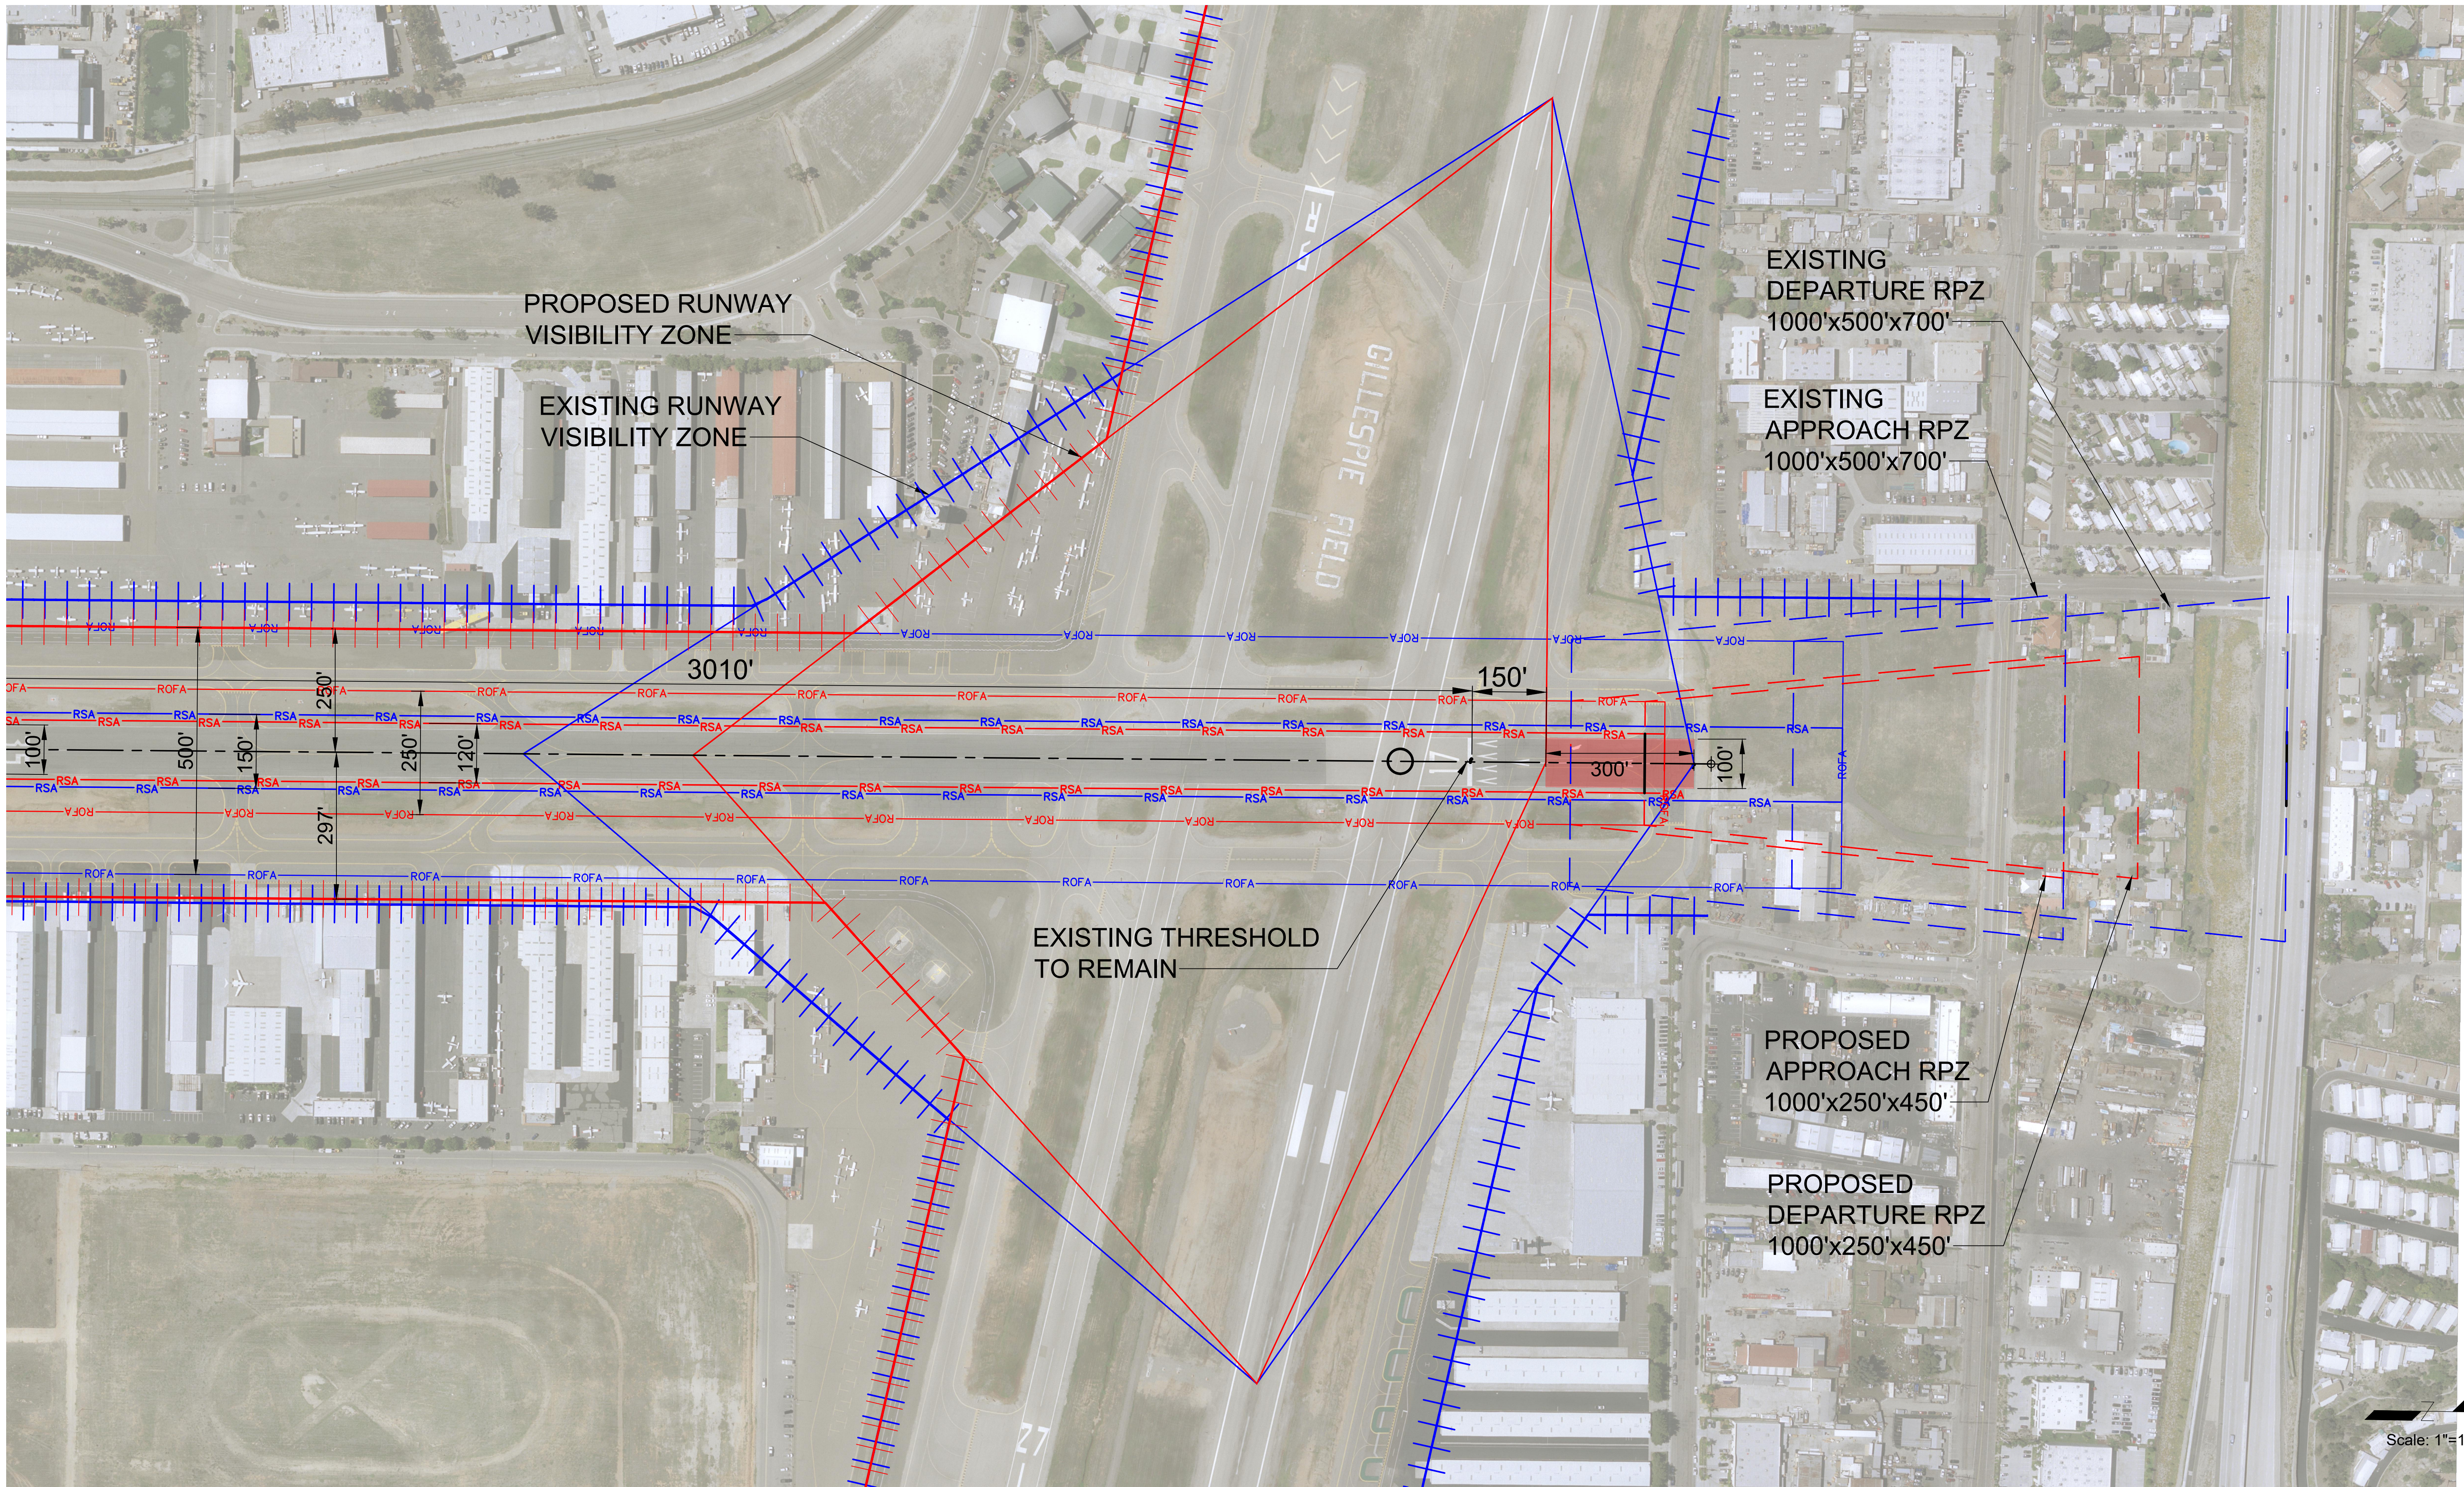

REVISIONS	BY	APPROVED	DATE	COORDINATE INDEX
				N. E.
				CONST. COMPL.
				FIELD REVISIONS