



TRAFFIC CONTROL PERMIT APPLICATION SUBMITTAL CHECKLIST

Application package must include the following requirements at a minimum. Application is subject to rejection if any of the following information is not completed.

- ☐ **Description/type of work being done** (*Ex. access manhole, replace overhead lines on existing poles, replace water service line, etc.*) _____

- ☐ **Roadway Characteristics:**
 - ☐ **County Maintained Road** (Yes/No) _____
Information on County maintained roadways can be found at the link below:
<https://www.sandiegocounty.gov/content/sdc/dpw/roads/maintroad.html>
 - ☐ **Work affecting other jurisdictions** (Yes/No) If yes, please list. _____
 - ☐ **Road Classification on Mobility Element Map** _____
(*Ex. 2.2E Light Collector, 4.1A Major Road, Not on Mobility Element Map, etc.*)
<https://www.sandiegocounty.gov/pds/generalplan.html>
 - ☐ **Speed Limit** _____
http://library.amlegal.com/nxt/gateway.dll?f=templates&fn=default.htm&vid=amlegal:sandiego_co_ca_mc
 - ☐ **# of Lanes** _____
 - ☐ **Roadway Width** _____
 - ☐ **Centerline Striping** (Yes/No) _____
 - ☐ **Bike Lanes** (Yes/No) _____
 - ☐ **Sidewalk** (Yes/No) _____
 - ☐ **Traffic Signal in County Right of Way** (Yes/No) _____
 - ☐ **Traffic Signal in other jurisdiction** (Yes/No) _____
 - ☐ **School zone within ½ mile of work zone** (Yes/No) If yes, list school hours. _____

☐ **Bus route or bus stops within work zone** (Yes/No) _____

<https://www.sdmts.com/>

<http://www.gonctd.com/>

☐ **Identify Community** (*Ex. Alpine, Valley Center, Spring Valley, etc.*) _____

☐ **Overview map.** Show location and limits of work area (length, width), including road name and distance to cross streets. See Example #1.

☐ **Work site specific traffic control plans** (See Example #3), **appropriate Manual on Uniform Traffic Control Devices (MUTCD) Chapter 6 Temporary Traffic Control, or appropriate San Diego Regional Standard Drawing (SDRSD) Appendix "A" Traffic Control Plans.** If submitting an SDRSD, please denote roadway width and work area dimensions on TCP. Include offsets of work area to points of interest (edge of pavement, adjacent lanes, etc.). See Example #2.

☐ **Traffic Control Permit Application signed and dated.**

I hereby certify the above information and attachments are true and correct to the best of my knowledge.

Applicant Printed Name

Applicant Signature

Date

Overview Map

Example #1



Edge of work zone is 500' from Medill Ave

Work zone area (90' long x 15' wide)

Edge of work zone is 217' from Amelia Dr

Google Earth


© 2018 Google

400 ft




RECOMMENDED BY THE SAN DIEGO REGIONAL STANDARDS COMMITTEE Chairperson R.C.E. 19246 <i>T. Stanton</i> 12/17/15	DRAWING NUMBER TCP-09	SAN DIEGO REGIONAL STANDARD DRAWING SIDE OF ROAD WORK AREA TWO LANE TRAFFIC CONTROL WITH FLAGGERS	Work zone encroaches 1' into WB lane Work zone at edge of pavement										
			LEGEND • CONE ++ BARRICADE ■ FLAGGER — SIGN ▨ FLASHING ARROW SIGN ▨ WORK AREA ⇄ TRAFFIC DIRECTION										
AGENCY ENGINEER'S COMMENTS			GENERAL NOTES FOR HOURS OF DARKNESS, CHANGE COMES TO VERTICAL BARRICADES WITH STEADY BURN LIGHTS. THIS PLAN MAY NOT APPLY TO SIGNALIZED OR MULTI-WAY STOP INTERSECTIONS. CONSULT THE LOCAL JURISDICTION WHEN PREPARING TRAFFIC CONTROL PLANS NEAR THESE INTERSECTIONS. THIS PLAN MAY NOT APPLY WHEN THE WORK AREAS AFFECT BIKE LANES, SIDEWALKS PEDESTRIAN ACCESS AND CURVED OR NARROW ROADWAYS. CONSULT THE APPROVING AGENCY WHEN PREPARING THE TRAFFIC CONTROL PLANS OR THESE AREAS. NOTHING CONTAINED ON THIS DRAWING SHALL PREVENT LOCAL JURISDICTIONS FROM MODIFYING CHANGING OR ADOPTING NEW SPECIFICATIONS DEEMED NECESSARY. CRITERIA FOR POSITION, LOCATION AND USE OF TRAFFIC CONTROL DEVICES IS SOLELY FOR THE PURPOSE OF GUIDANCE TO ASSIST IN THE SET UP OF THE TRAFFIC CONTROL PLANS. TCP IS REQUIRED FOR ALL TRAFFIC CONTROL PLANS.										
SUBMITTED BY: NAME _____ COMPANY _____ ADDRESS _____ PHONE _____			<table border="1" style="width: 100%; border-collapse: collapse;"> <thead> <tr> <th>POSTED SPEED LIMIT</th> <th>APPROACH SPEED</th> <th>TAPER LENGTH</th> <th>SPACING OF CONES</th> <th>SIGN SPACING</th> </tr> </thead> <tbody> <tr> <td> </td> <td> </td> <td> </td> <td> </td> <td> </td> </tr> </tbody> </table>	POSTED SPEED LIMIT	APPROACH SPEED	TAPER LENGTH	SPACING OF CONES	SIGN SPACING					
POSTED SPEED LIMIT	APPROACH SPEED	TAPER LENGTH	SPACING OF CONES	SIGN SPACING									

EXISTING SIGNS (THIS SHEET ONLY)

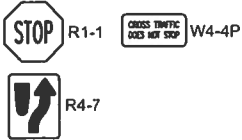


TEMPORARY CONSTRUCTION SIGNS (THIS SHEET ONLY)

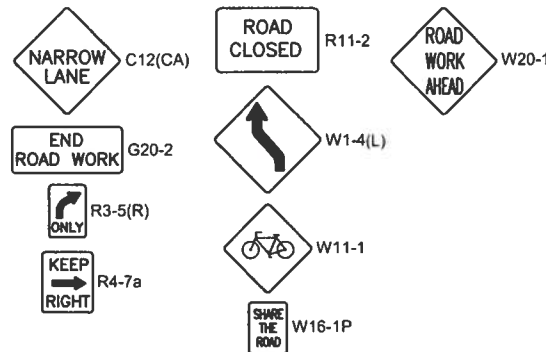

CONSTRUCTION NOTES (THIS SHEET ONLY)

- 1 DELINEATORS SHALL BE PLACED AT 25' INTERVALS.
2 DELINEATORS SHALL BE PLACED AT 10' INTERVALS.

Example #3

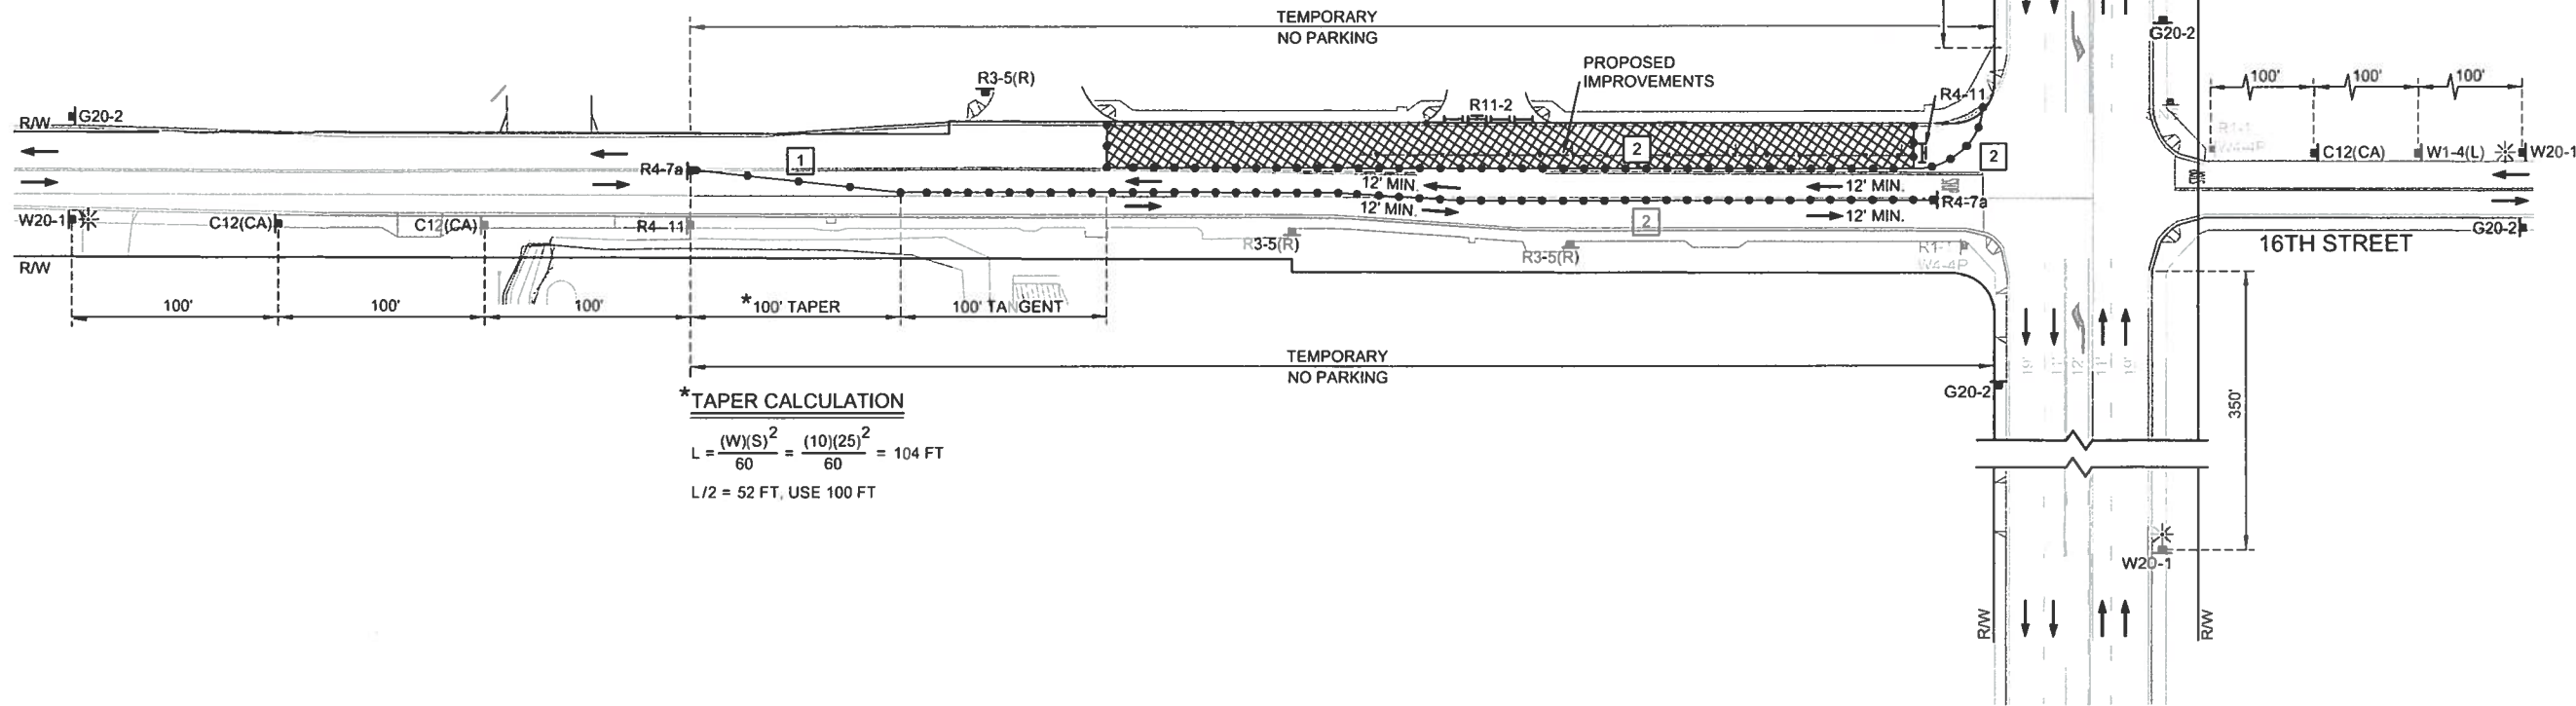

ANTICIPATED WORK HOURS WITHIN CALTRANS RIGHT-OF-WAY

- 24 HOURS WARNING SIGNS SETUP ONLY

DECLARATION OF RESPONSIBLE CHARGE

I HEREBY DECLARE THAT I AM THE ENGINEER OF WORK FOR THIS PROJECT, THAT I HAVE EXERCISED RESPONSIBLE CHARGE OVER THE DESIGN OF THE PROJECT AS DEFINED IN SECTION 6703 OF THE BUSINESS AND PROFESSIONS CODE, AND THAT THE DESIGN IS CONSISTENT WITH CURRENT STANDARDS.

I UNDERSTAND THAT THE CHECK OF PROJECT DRAWINGS AND SPECIFICATIONS BY THE COUNTY OF SAN DIEGO IS CONFINED TO A REVIEW ONLY AND DOES NOT RELIEVE ME, AS ENGINEER OF WORK, OF MY RESPONSIBILITIES FOR PROJECT DESIGN.

NOTE

FOR TRAFFIC CONTROL LEGEND, SEE SHEET 06.

COUNTY OF SAN DIEGO
DEPARTMENT OF PUBLIC WORKS

APPROVED BY: _____
DATE: _____

BENCHMARK
DESCRIPTION: STD 2 INCH CADT BRASS DISK STAMPED
63-23.7 SET IN SIDEWALK LOCATED 0.7 MILES
SW OF INTERSECTION HWY 67 & MAIN ST.
COUNTY OF SAN DIEGO, OBJECT ID 1477
ELEVATION: 1416.86 DATUM: NAVD83

POSTED SPEED
MAIN STREET = 35 MPH
16TH STREET = 25 MPH


DESIGN SPEED
MAIN STREET = 45 MPH
16TH STREET = 25 MPH



RAMONA MUNICIPAL WATER DISTRICT REVISIONS			
No.	Description	Approved By	Date

AS-BUILT DRAWING	
REVISIONS DRAWN BY: _____	DATE: _____
APPROVED BY: _____	DATE: _____
FOR RAMONA MUNICIPAL WATER DISTRICT	

LINSOTT, LAW & GREENSPAN, ENGINEERS
4542 Rufner Street, Suite 100
San Diego, Ca 92111
(858)300-8800 (858)300-8810 (774)

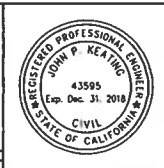

COUNTY OF SAN DIEGO REVISIONS			
No.	Description	Approved By	Date

SHEET 07
RAMONA MUNICIPAL WATER DISTRICT
9 SHEETS

PUBLIC WATER IMPROVEMENTS PLANS FOR
RAMONA SENIOR APARTMENTS
16TH STREET
(STAGE 2)
CALIFORNIA COORDINATE INDEX 314N - 1803E

Drawn By: HUNG Q. LUONG
DESIGN ENGINEER

Approved By: _____
ENGINEERING MANAGER - R. C. E.

Designed By: JOHN P. KEATING
PROJECT MANAGER - R. C. E.

Recommended for Approval By: _____
SENIOR ENGINEER - R. C. E.

DWG. NO. 17014-DP-07

Approved By: _____
WATER OPERATIONS MANAGER