



SECTION "N-N"

SCALE: HORIZ 1"=40', VERT 1"=40'

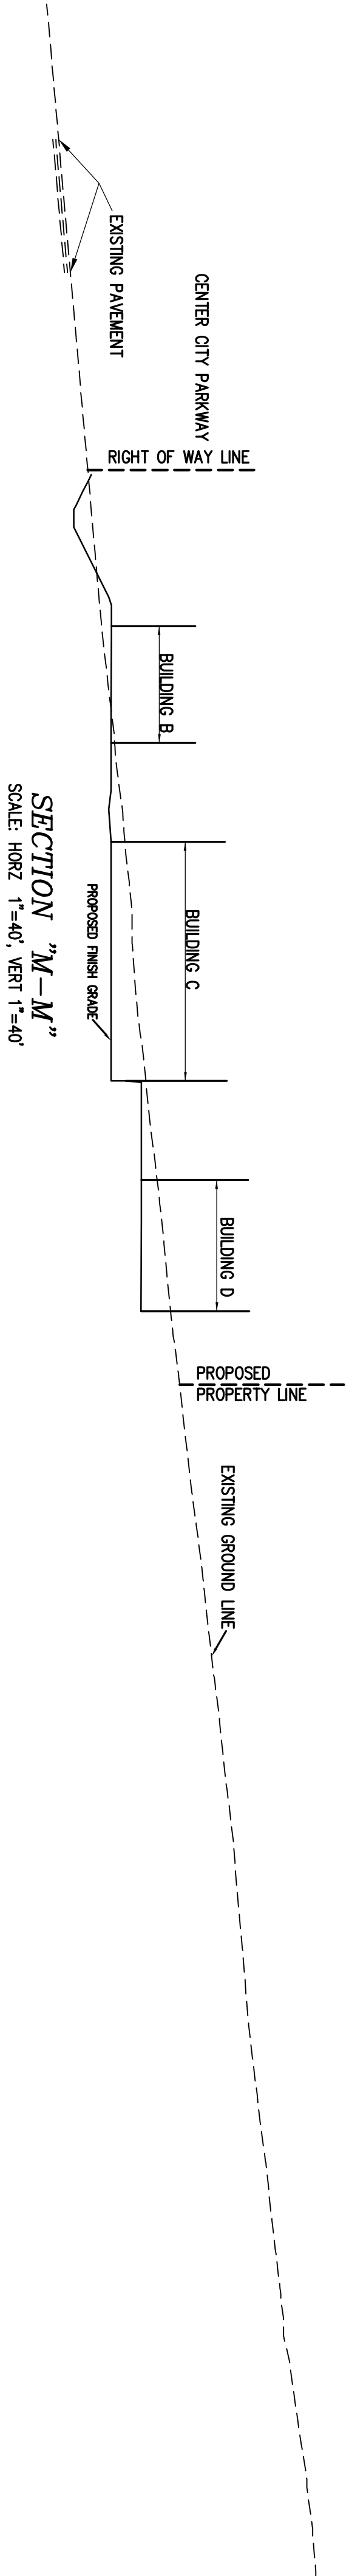


SECTION "M-M"

SCALE: HORIZ 1"=40', VERT 1"=40'

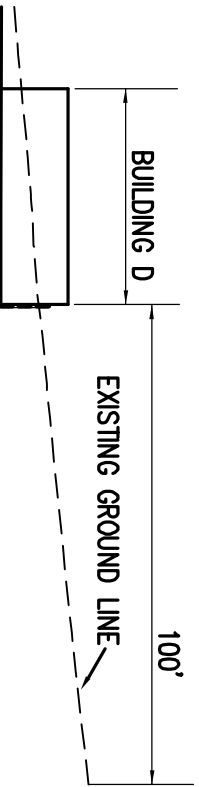


SECTION "A-A"

SCALE: HORIZ 1"=40', VERT 1"=40'

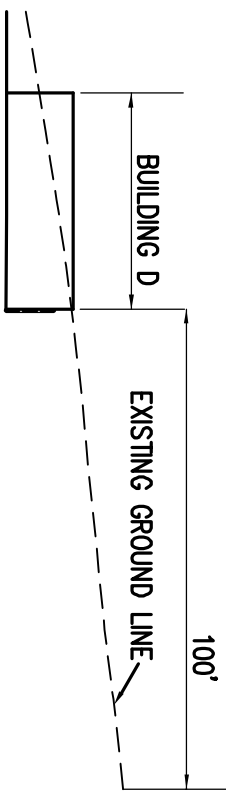


SECTION "B-B"

SCALE: HORIZ 1"=40', VERT 1"=40'

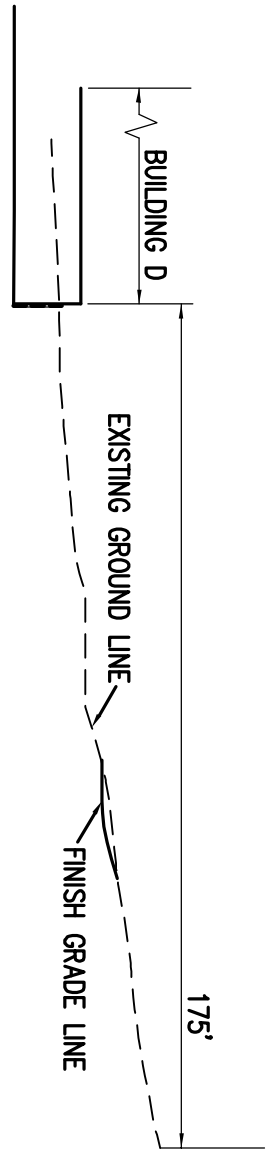


SECTION "C-C"

SCALE: HORIZ 1"=40', VERT 1"=40'

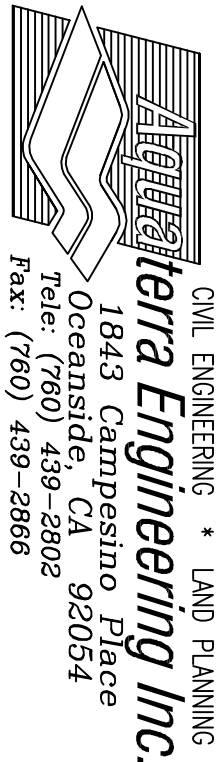

T & R MINI STORAGE
ESCONDIDO, CA.

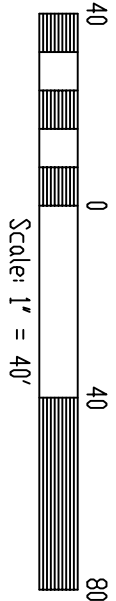

PREPARED UNDER THE SUPERVISION OF:
GARY LIPSKA RCE 23080 EXPIRES 12/31/15
DATE: 12/25/14
RECORD ID: PDS2005-3300-05-052 & PDS2008-3710-08-0044
ENVIRONMENTAL LOG: PDS2005-3910-0508031

C-3
PLOT DATE: 01/25/14