



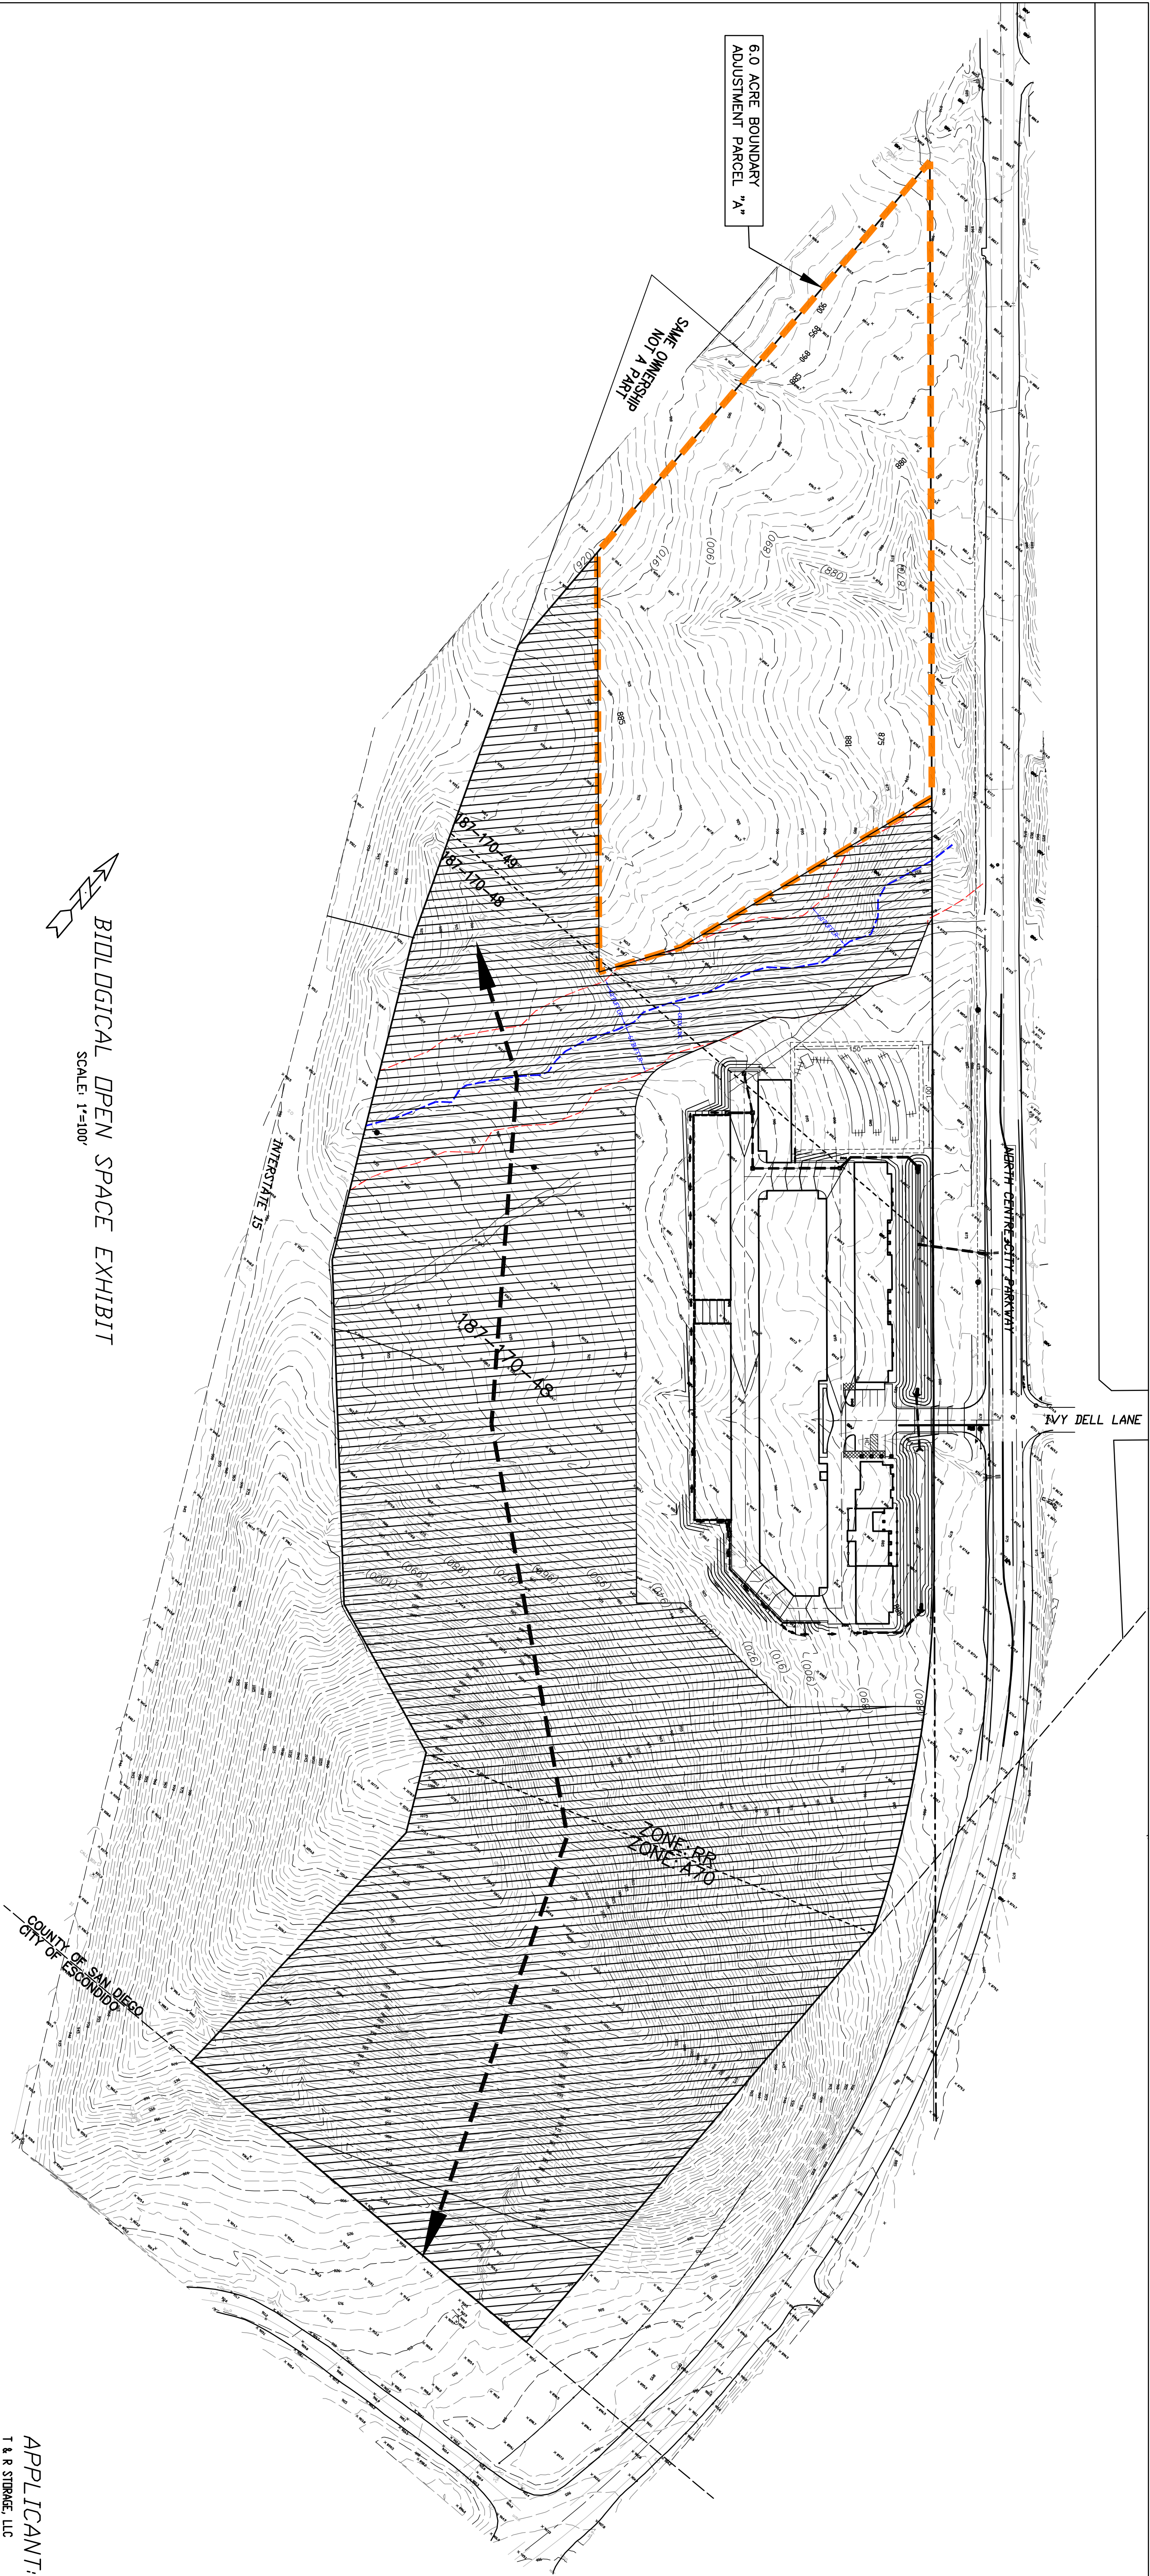


BIOLOGICAL OPEN SPACE EXHIBIT
SCALE: 1"=100'

- LEGEND
- BOSE ALTERNATIVE
- I-15 WILDLIFE CORRIDOR
- RPO BUFFER (MIN. 50')
- RPO WETLAND
-

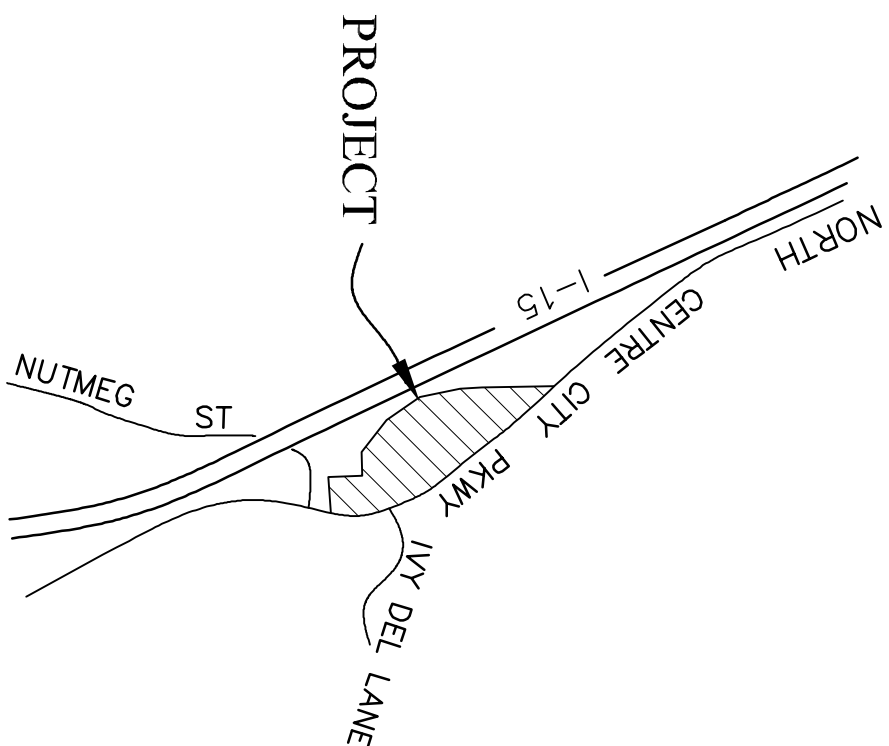

VICINITY MAP
NO SCALE

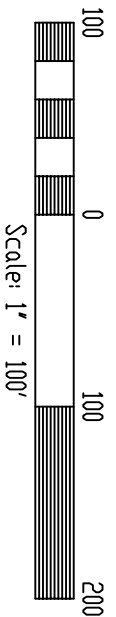

CIVIL ENGINEERING • LAND PLANNING

Aquatera Engineering Inc.

1843 Campesino Place
Oceanside, CA 92054
Tel: (760) 439-2802
Fax: (760) 439-2866

T & R MINI STORAGE
ESCONDIDO, CA.

APPLICANT:


T & R STORAGE, LLC
910 SOUTH EL CAMINO REAL
SAN CLEMENTE, CA 95072
PHONE (949) 492-4994
FAX (949) 492-8517
ATTN: RAJESH KARKHA

LAND OWNER:

THOMAS WILLIAMS, RAJESH AND DURGASHA KARKHA
910 SOUTH EL CAMINO REAL
SAN CLEMENTE, CA 95072
PHONE (949) 492-4994
FAX (949) 492-8517

ENGINEER:

AQUATERA ENGINEERING INC.
1843 CAMPESSINO PLACE
OCEANSIDE, CA 92054
PHONE 760-439-2802
FAX 760-439-2866

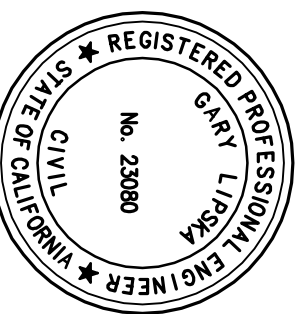

PREPARED UNDER THE SUPERVISION OF:

[Signature] DATE: 12/25/14

GARY LIPSKA RCE 23080 EXPIRES 12/31/15

RECORD ID: PDS2005-3300-05-052 & PDS2008-3710-08-0044
ENVIRONMENTAL LOG: PDS2005-3910-0508031

C-4