


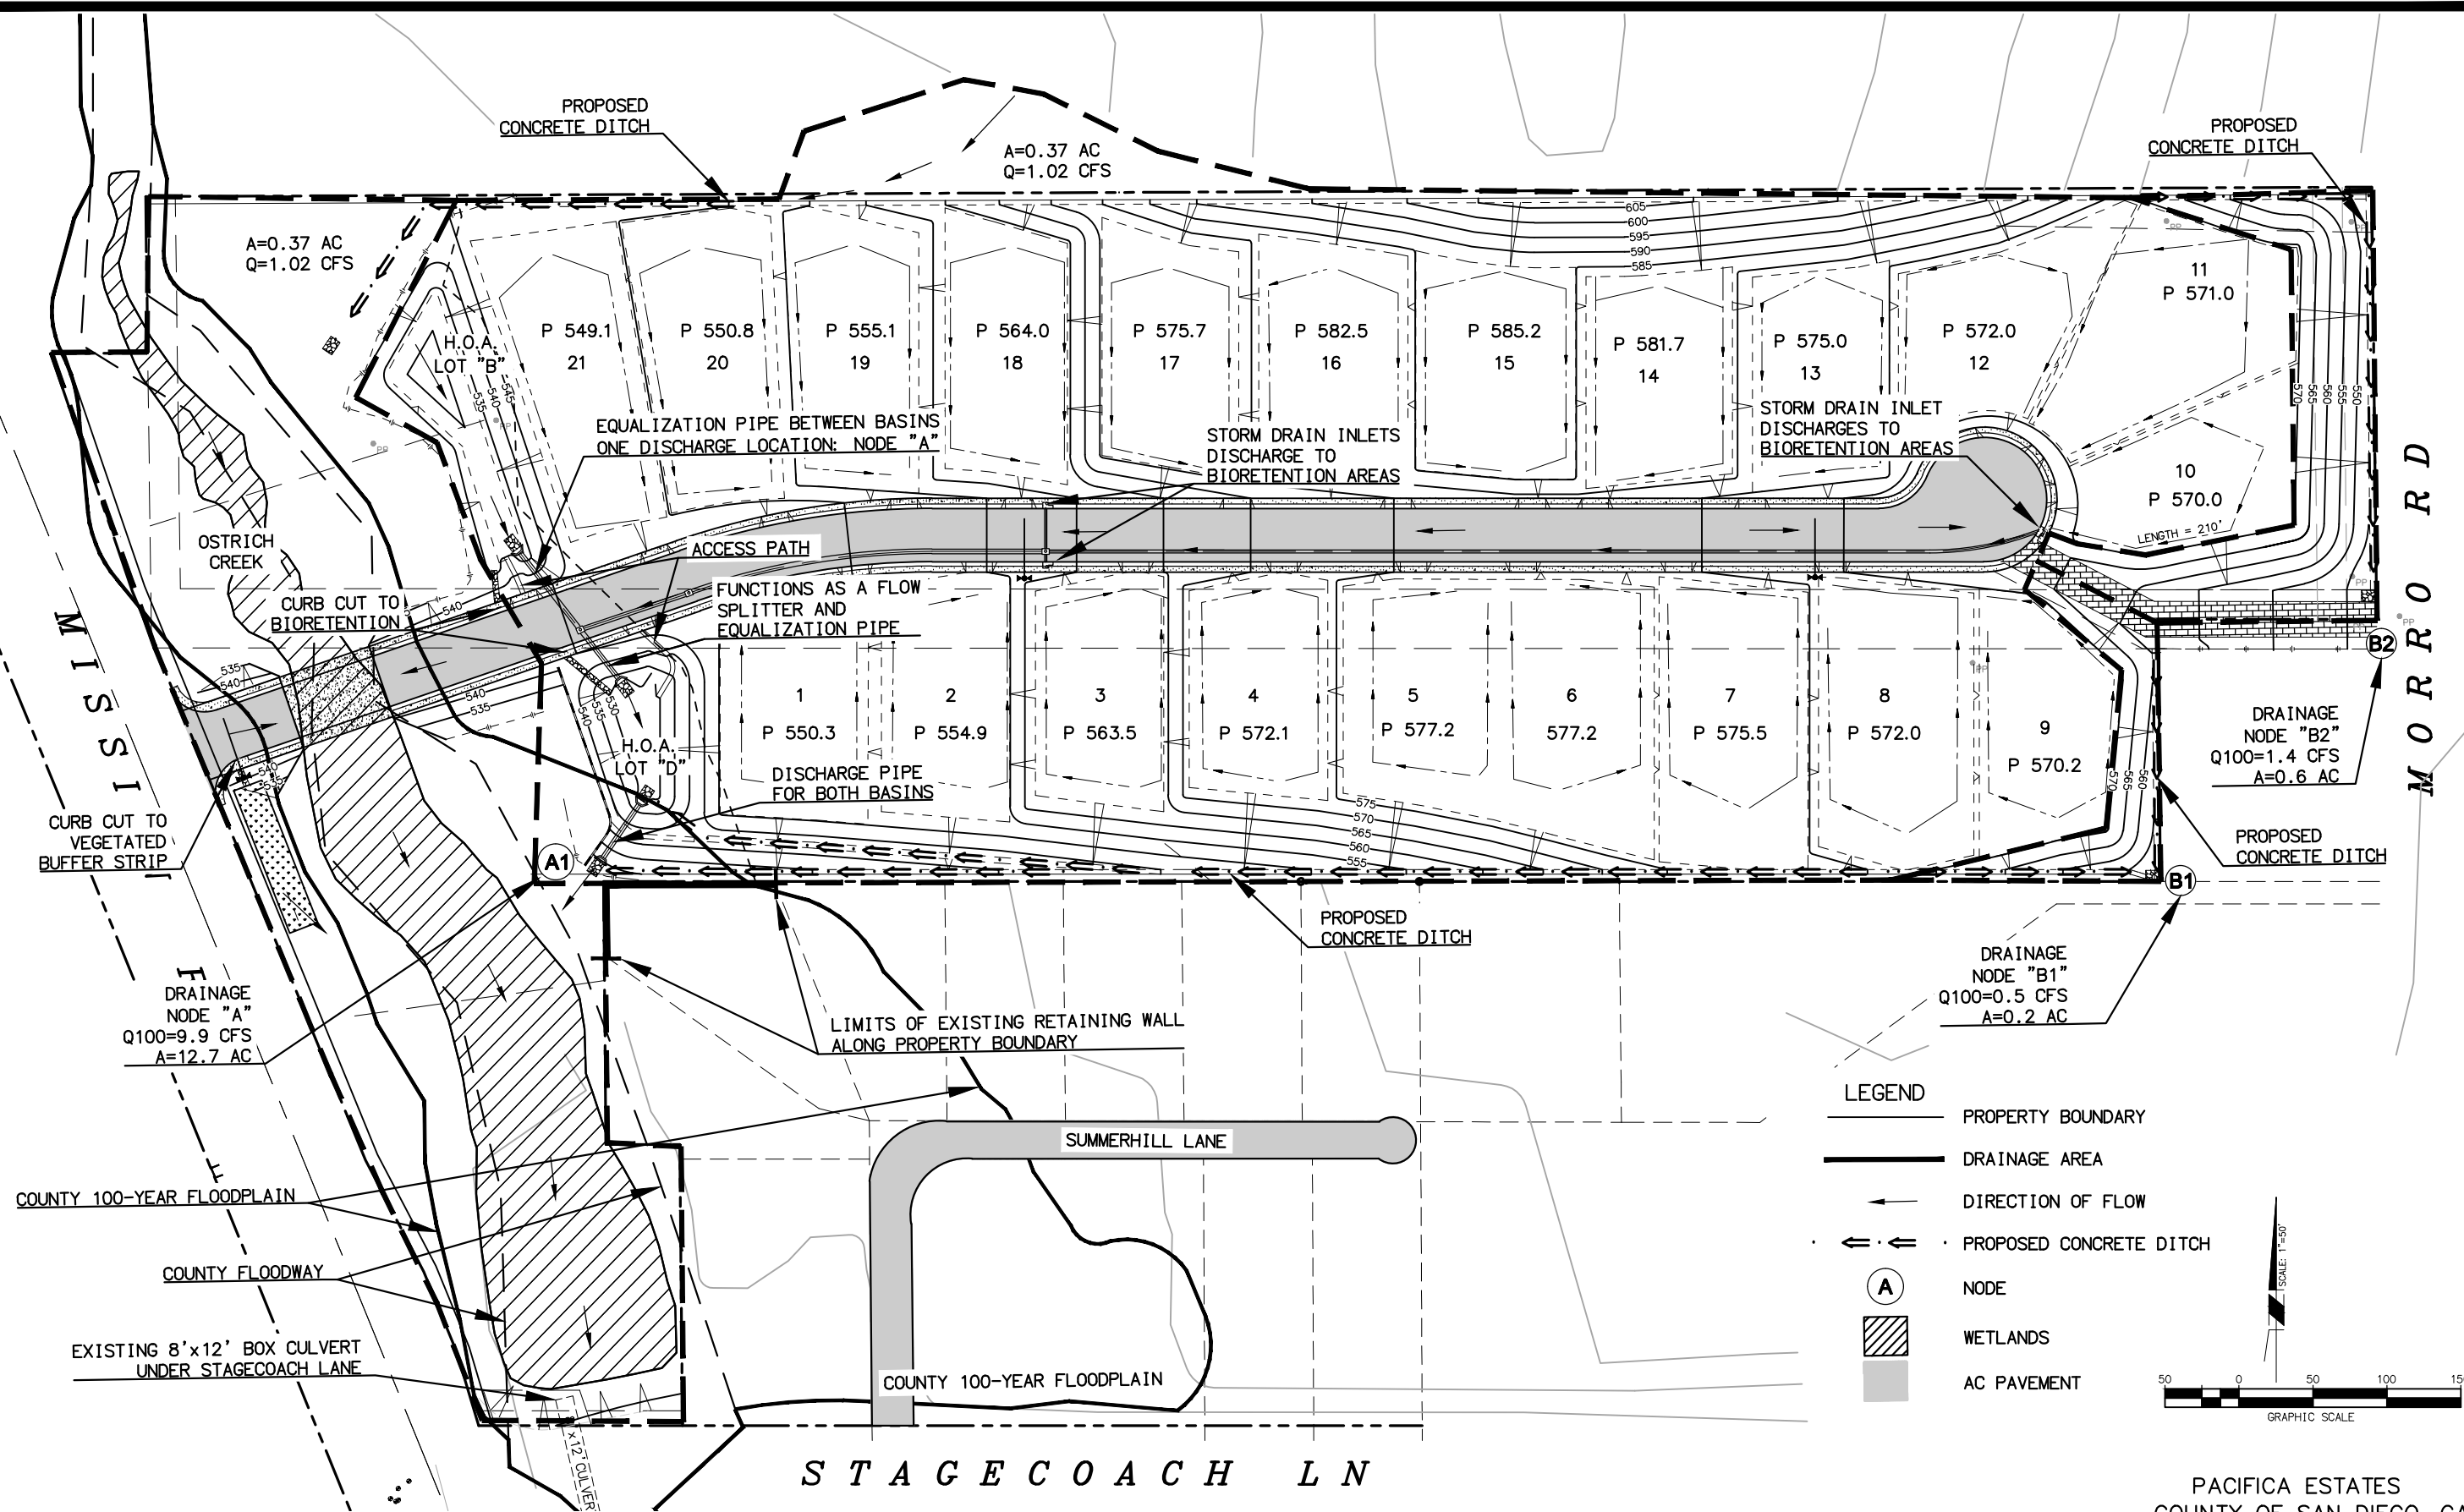

LEGEND

- PROPERTY BOUNDARY
- DRAINAGE AREA
- DIRECTION OF FLOW
- PROPOSED CONCRETE DITCH
- NODE
- WETLANDS
- AC PAVEMENT

GRAPHIC SCALE: 0 50 100 150

SCALE: 1"=50'

PROPOSED CONDITIONS HYDROLOGY MAP

PACIFICA ESTATES
COUNTY OF SAN DIEGO, CA
SHEET 1 OF 1
JUNE 2015