




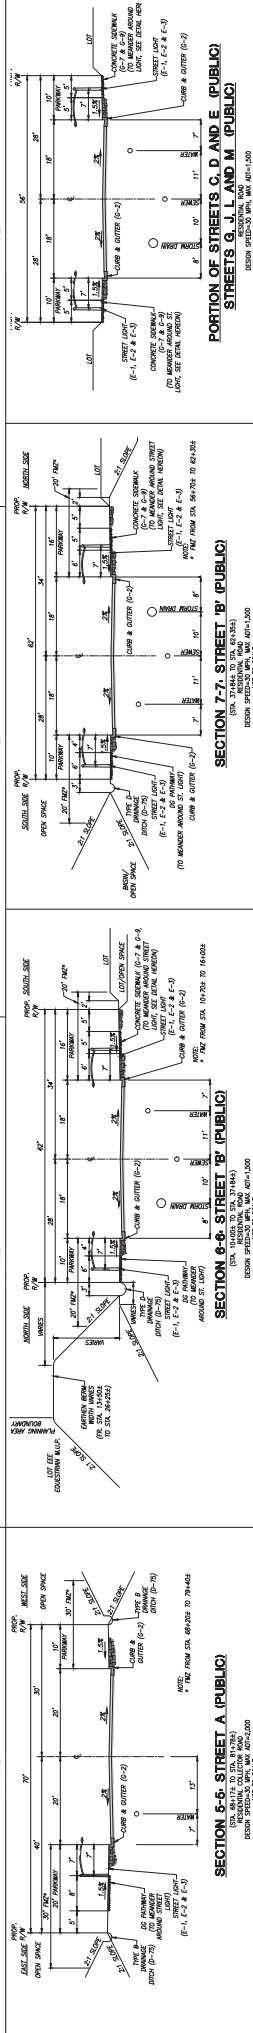



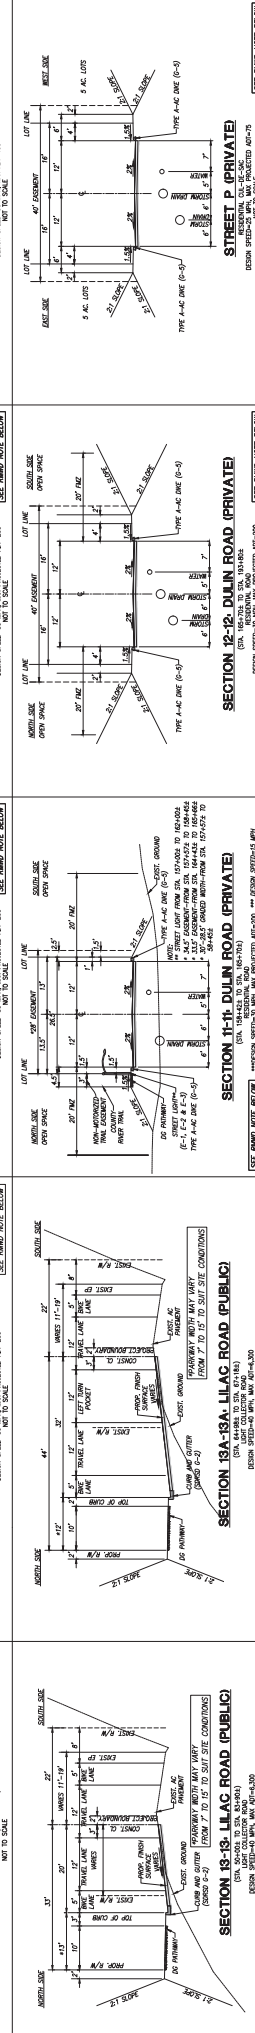

SECTION 13-13. LILAC ROAD (PUBLIC)

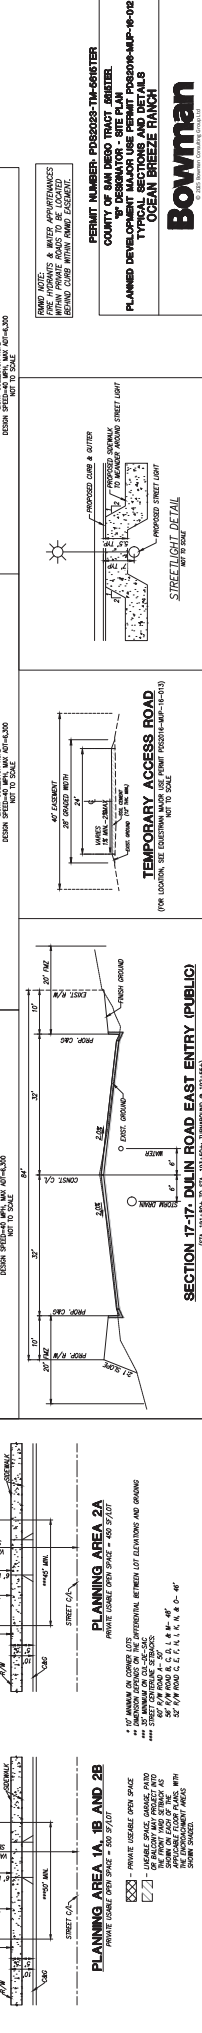

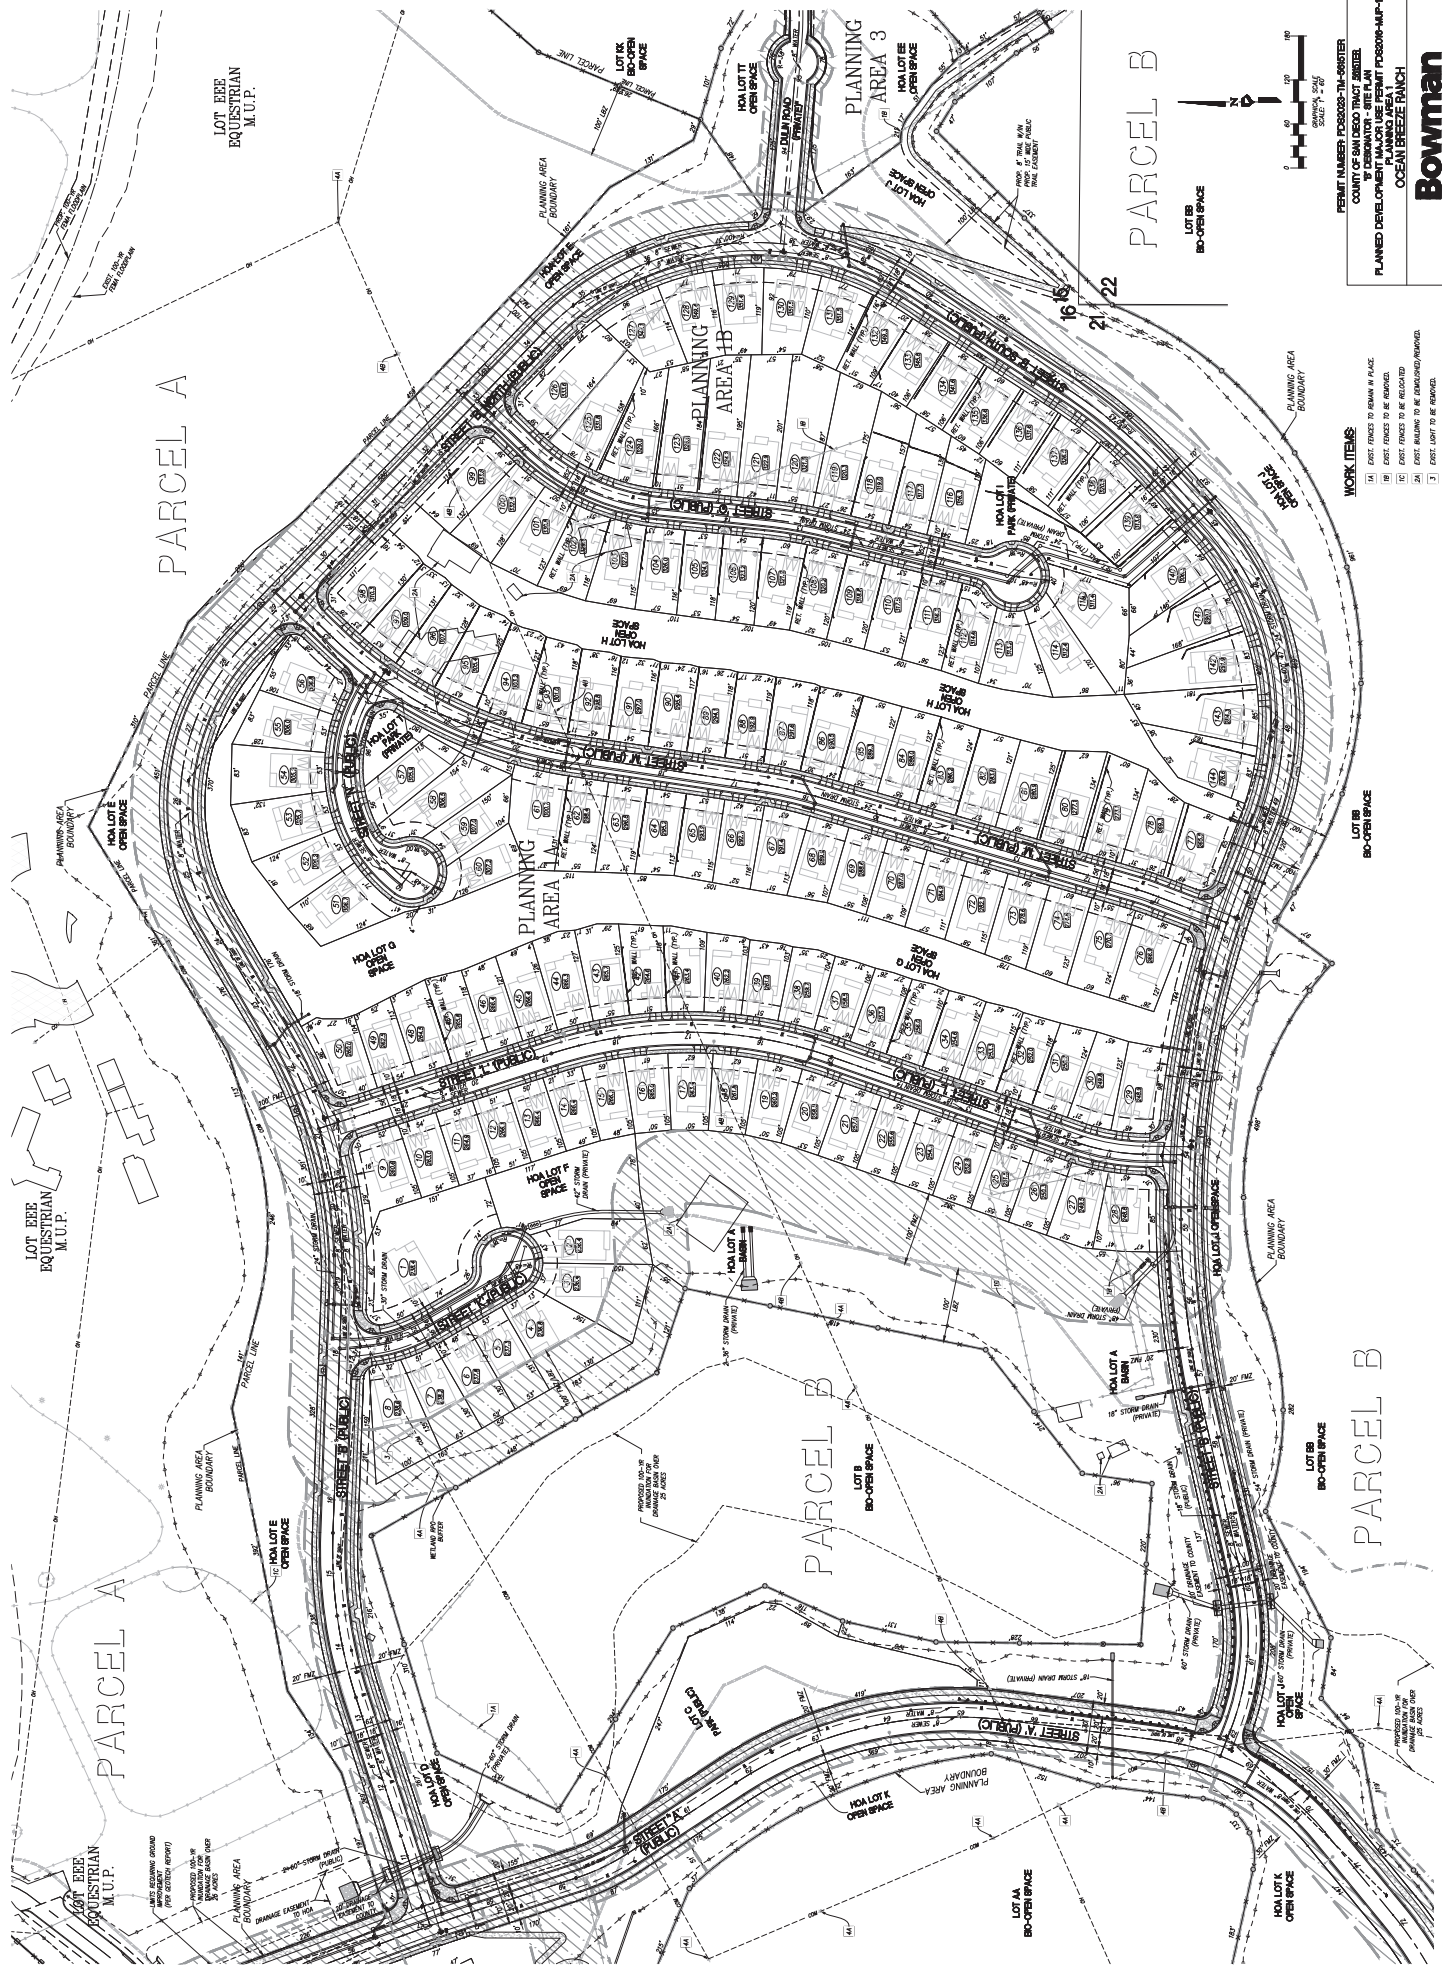

PLANNING AREA 1
OCEAN BREEZE RANCH

Bowman
© 2025 Bowman Consulting Group Ltd

SHEET 4 OF 5

49 EXIST. POWER POLE TO BE REMOVED.

[illegible]

