

Map Pocket 2

**“Meadowood Pre-Project Drainage Map Basin 700A” and
“Meadowood Pre-Project Drainage Map Basin 700B, 800 and 900”
(Sheets 2 of 3 and 3 of 3)**

**MEADOWOOD
PRE-PROJECT DRAINAGE MAP
BASIN 700A**

THIS AREA WAS NOT INCLUDED IN THE PRE-PROJECT ANALYSIS FOR TWO REASONS:
FIRST, IT WAS NOT INCLUDED IN POST-PROJECT ANALYSES BECAUSE IT REMAINS NATURAL AND DOES NOT CONFLUENCE WITH ON-SITE RUNOFF WITHIN THE PROJECT LIMITS.
SECONDLY, IT WAS REMOVED TO PREVENT OVERESTIMATION OF EXISTING FLOWS ASSOCIATED WITH THE PROJECT, AND THUS UNDERESTIMATE REQUIRED DETENTION VOLUMES.

**BASIN 300
SEE SHEET 1 OF 3**

**BASIN 400
SEE SHEET 1 OF 3**

BASIN 700A

**BASIN 700B
SEE SHEET 3 OF 3**

LEGEND

MAJOR DRAINAGE BASIN BOUNDARY
MINOR DRAINAGE BASIN BOUNDARY (SUB AREAS)
FLOW PATH
BASIN AREA (ACRES)
NODE NUMBER

SOIL TYPE LEGEND

SOIL TYPE A
SOIL TYPE B
SOIL TYPE C
SOIL TYPE D

GRAPHIC SCALE 1"= 100'

**MEADOWOOD
PRE-PROJECT DRAINAGE MAP
BASIN 700A**
Date: July 2009
SHEET 2 OF 3



XX-XX-XX
5620 FIARS ROAD
SAN DIEGO, CA 92110
619.291.0707
FAX 619.291.4165
rickengineering.com
RICK
ENGINEERING COMPANY
San Diego Riverside - Chicago - San Luis Obispo - Bakersfield - Sacramento - Phoenix - Tucson

SECONDDY, IT WAS REMOVED TO PREVENT OVERESTIMATION OF EXISTING FLOWS ASSOCIATED WITH THE PROJECT, AND THUS UNDERESTIMATE REQUIRED DETENTION VOLUMES.

BASIN 700A

MEADOWOOD
PRE-PROJECT DRAINAGE MAP
BASIN 700A
Date: July 2009
SHEET 2 OF 3

MEADOWOOD PRE-PROJECT DRAINAGE MAP BASIN 700B, 800 AND 900

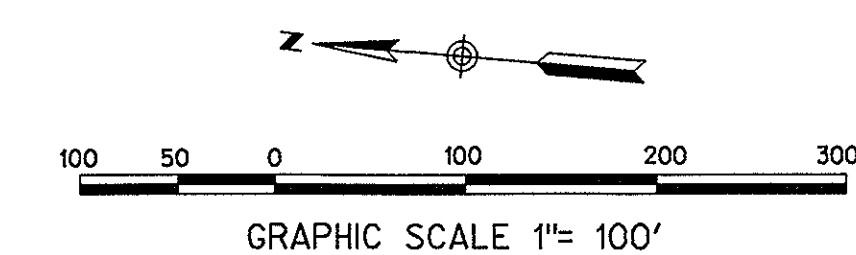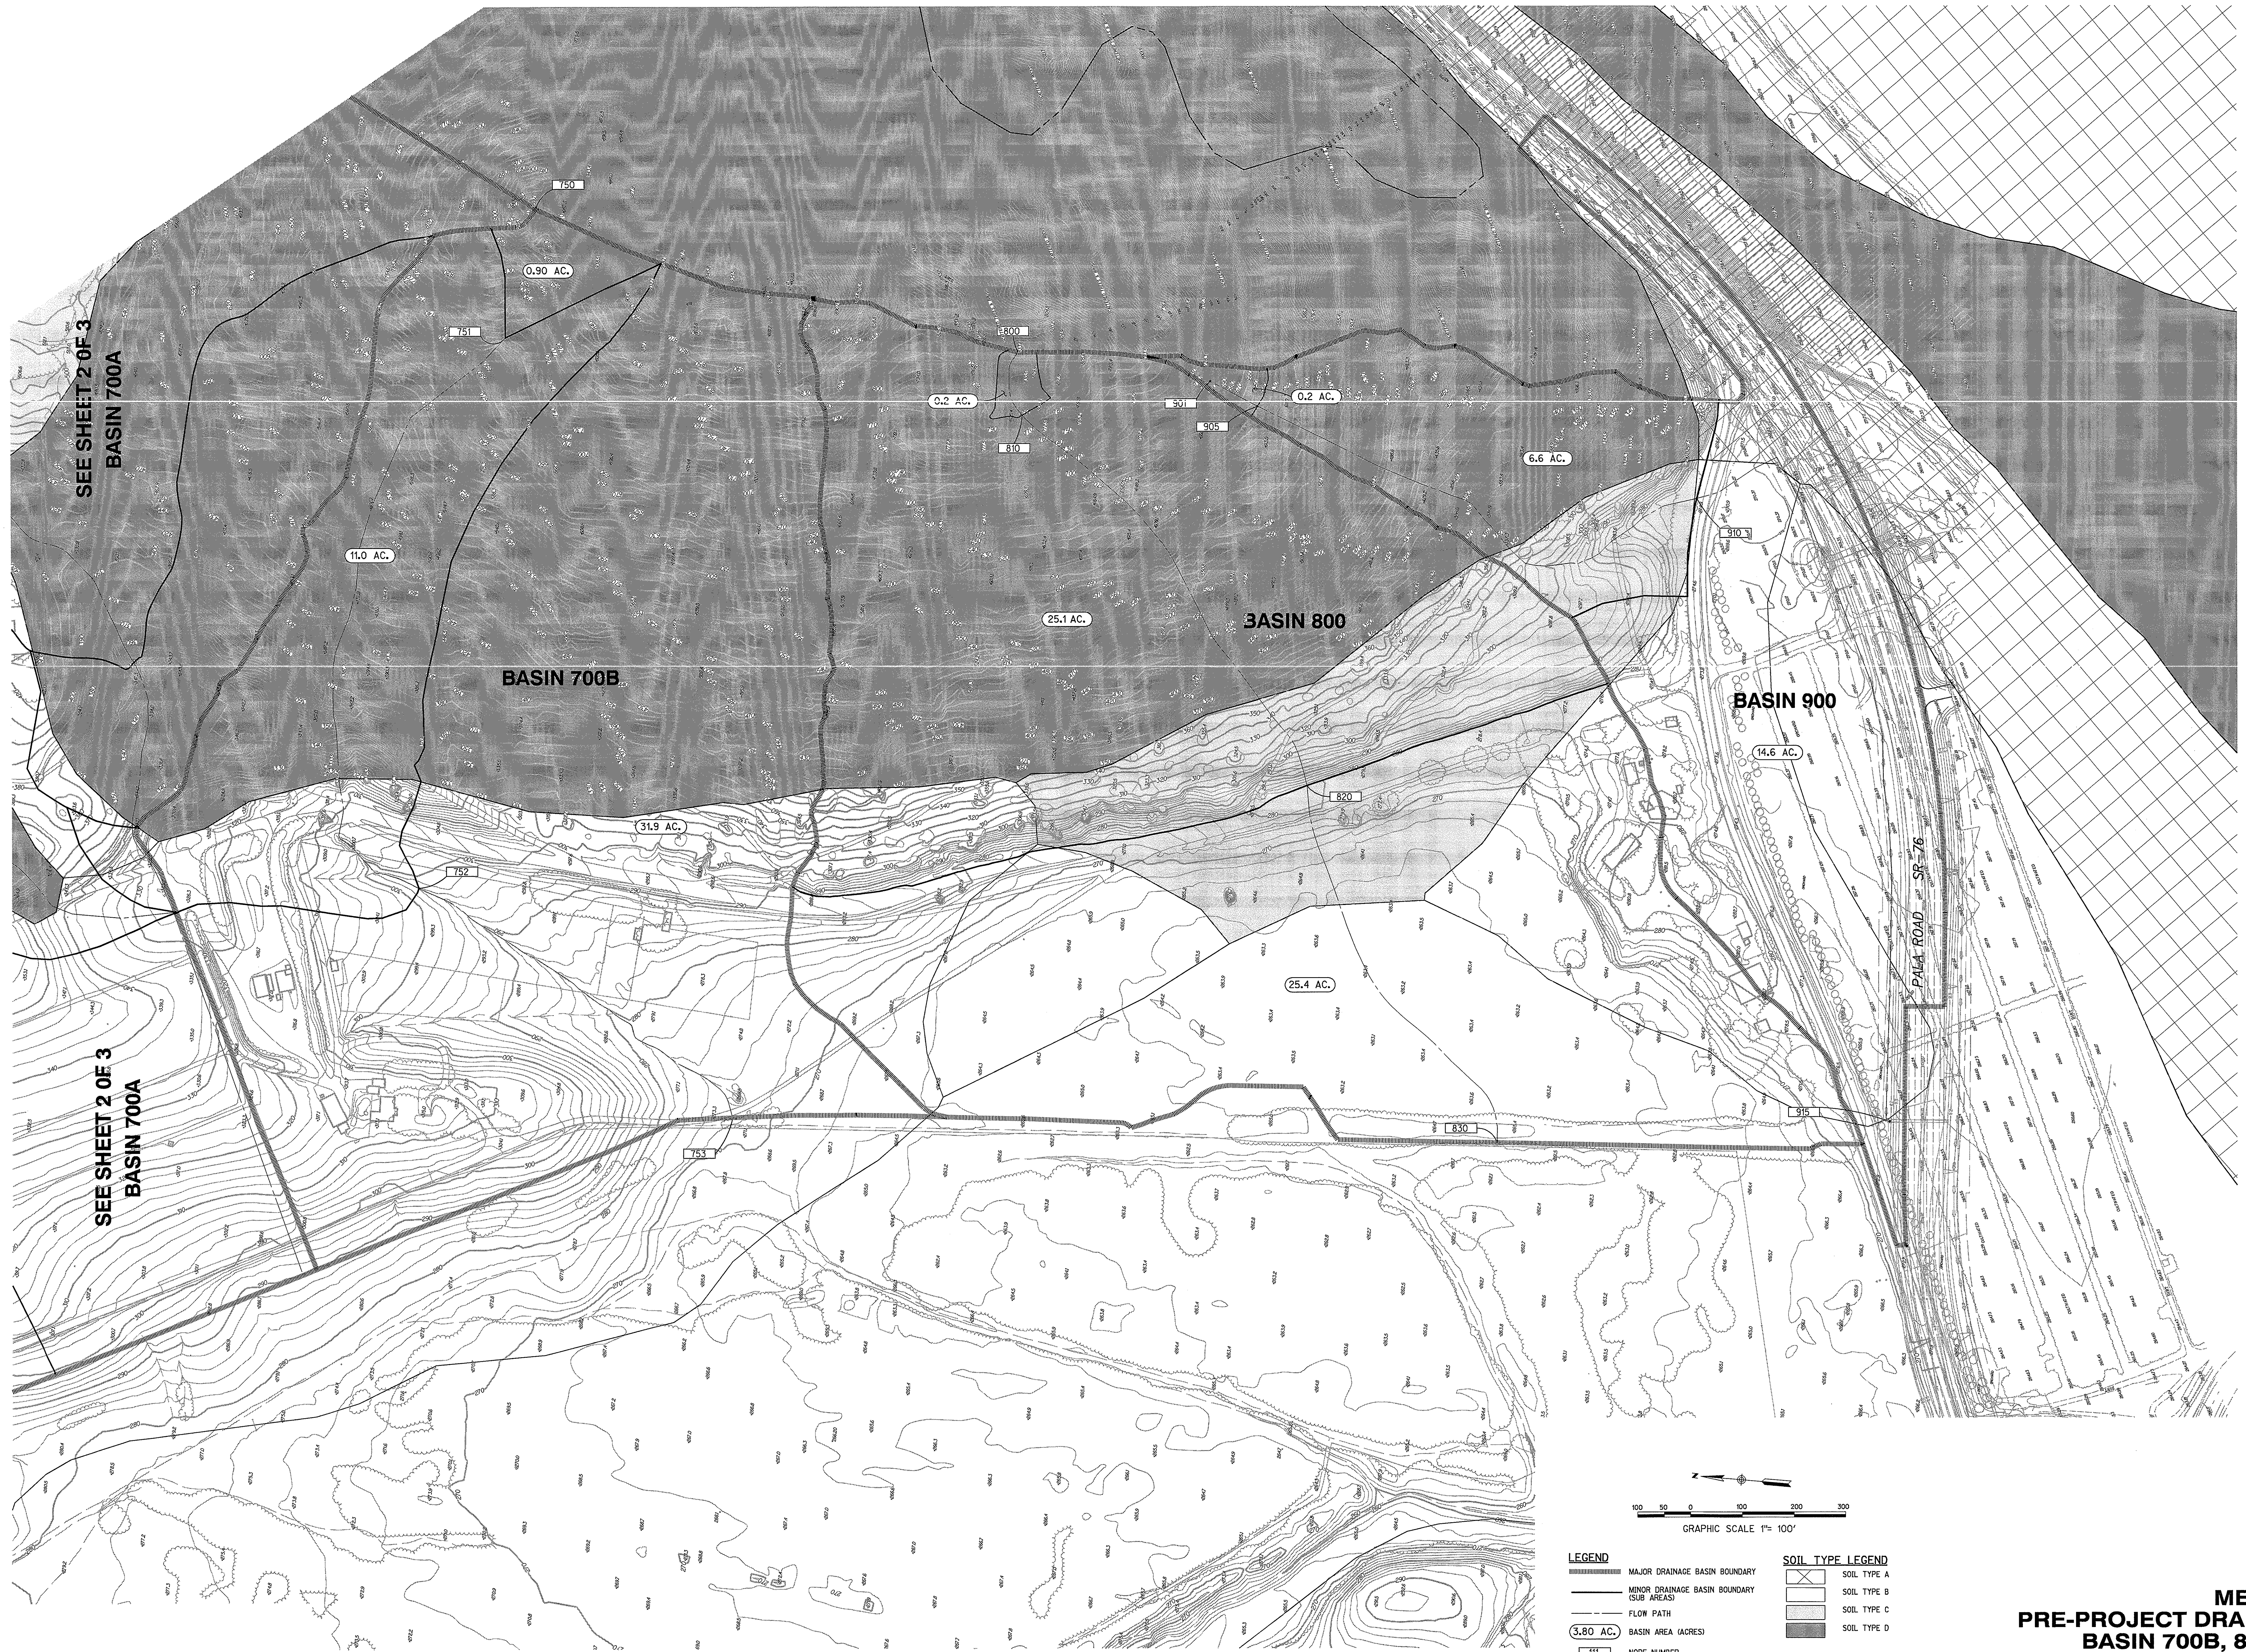

- LEGEND**
- MAJOR DRAINAGE BASIN BOUNDARY
 - MINOR DRAINAGE BASIN BOUNDARY (SUB AREAS)
 - FLOW PATH
 - 3.80 AC. BASIN AREA (ACRES)
 - 111 NODE NUMBER

- SOIL TYPE LEGEND**
- SOIL TYPE A
 - SOIL TYPE B
 - SOIL TYPE C
 - SOIL TYPE D

**MEADOWOOD
PRE-PROJECT DRAINAGE MAP
BASIN 700B, 800 AND 900**

Date: July 2009
SHEET 3 OF 3