


Map Pocket 6

**“Meadowood Offsite Improvements Post-Project Drainage Map Basins 11000, 14000,
15000, and 16000” and**

**“Meadowood Offsite Improvements Post-Project Drainage Map Basins 17000, 18000,
19000, 20000, and 21000”
(2 Sheets)**

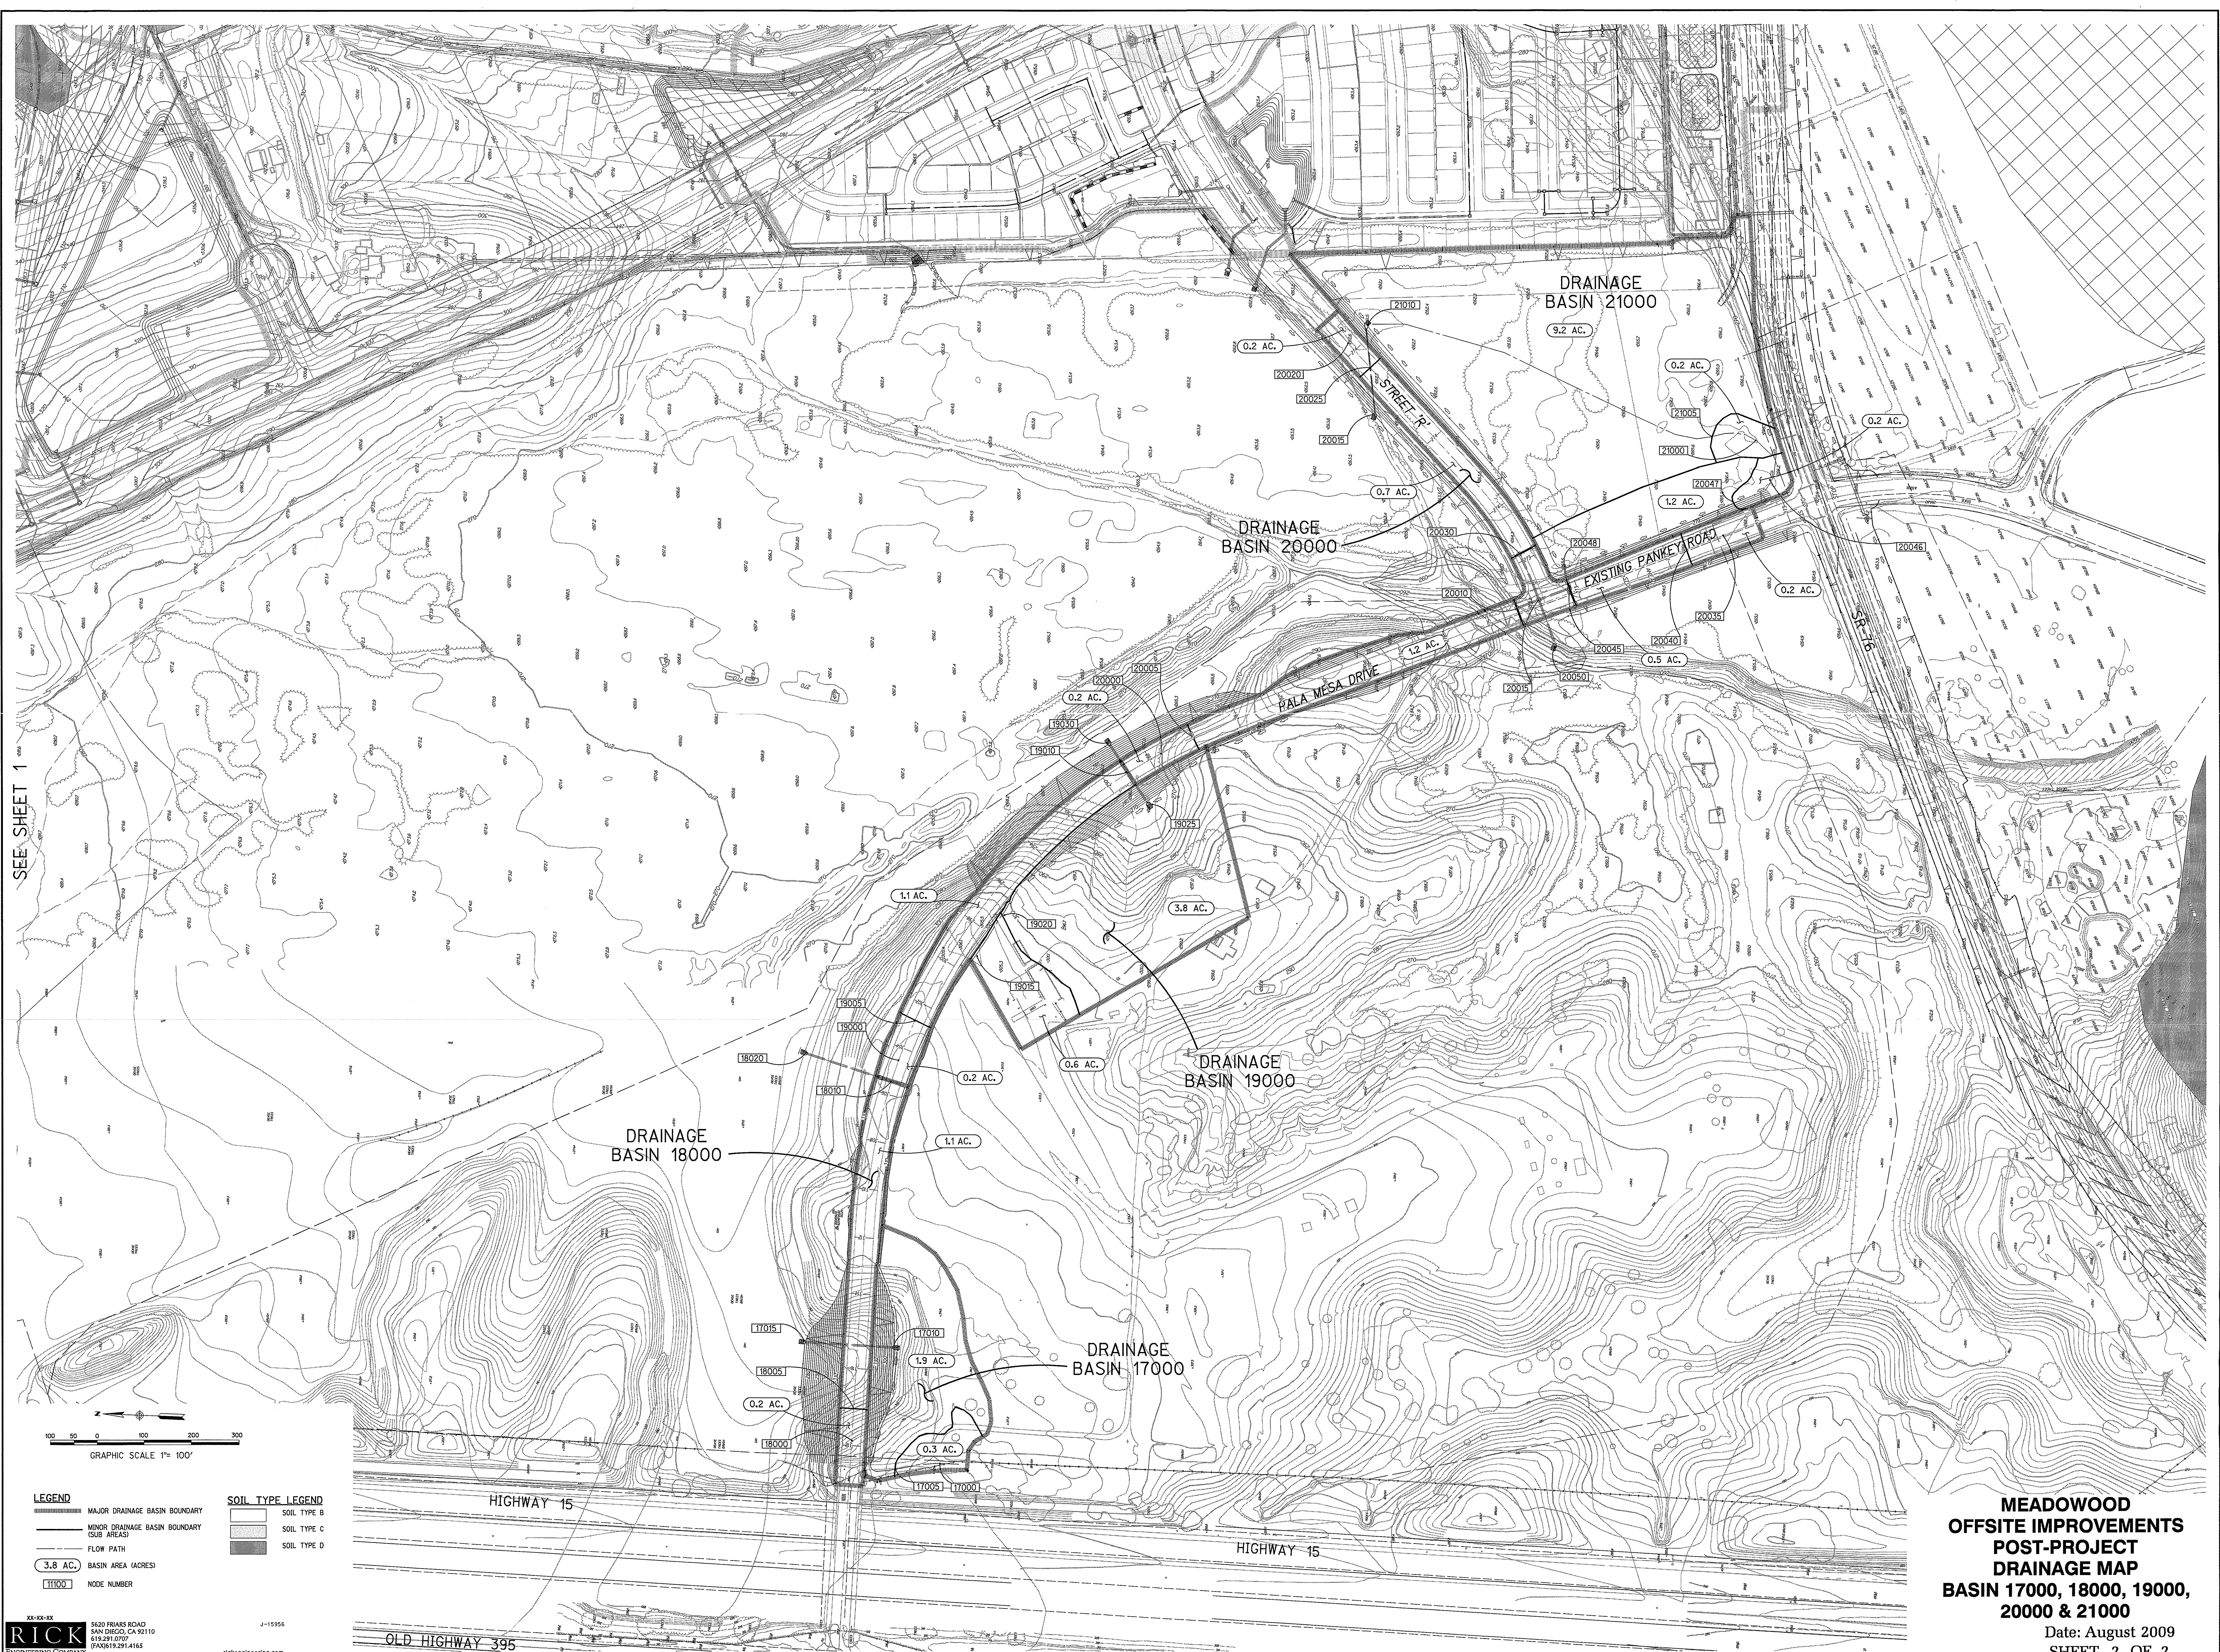

SEE SHEET 1

LEGEND

- MAJOR DRAINAGE BASIN BOUNDARY
- MINOR DRAINAGE BASIN BOUNDARY (SUB AREAS)
- FLOW PATH
- 3.8 AC. BASIN AREA (ACRES)
- 17100 NODE NUMBER

SOIL TYPE LEGEND

- SOIL TYPE B
- SOIL TYPE C
- SOIL TYPE D

XX-XX-XX
RICK
ENGINEERING COMPANY
San Diego


5620 FRANKS ROAD
SAN DIEGO, CA 92110
619.291.2707
FAX 619.291.4165
rickengineering.com

J-15956

San Diego Riverside - Orange - San Luis Obispo - Sacramento - Phoenix - Tucson

**MEADOWOOD
OFFSITE IMPROVEMENTS
POST-PROJECT
DRAINAGE MAP
BASIN 17000, 18000, 19000,
20000 & 21000**

Date: August 2009
SHEET 2 OF 2

 

GRAPHIC SCALE 1"=100'

LEGEND

- MAJOR DRAINAGE BASIN BOUNDARY
- MINOR DRAINAGE BASIN BOUNDARY (SUB AREAS)
- FLOW PATH
- 3.8 AC. BASIN AREA (ACRES)
- 11000 BASIN NUMBER

SOIL TYPE LEGEND

- SOIL TYPE B
- SOIL TYPE C
- SOIL TYPE D

300-00-004
5620 FRANKS ROAD
SAN DIEGO, CA 92110
619.291.2707
PAXR15291.4165
rickengineering.com
San Diego

**MEADOWOOD
OFFSITE IMPROVEMENTS
POST-PROJECT
DRAINAGE MAP
BASINS 11000, 14000, 15000 AND 16000**

Date: August 2009
SHEET 1 OF 2