




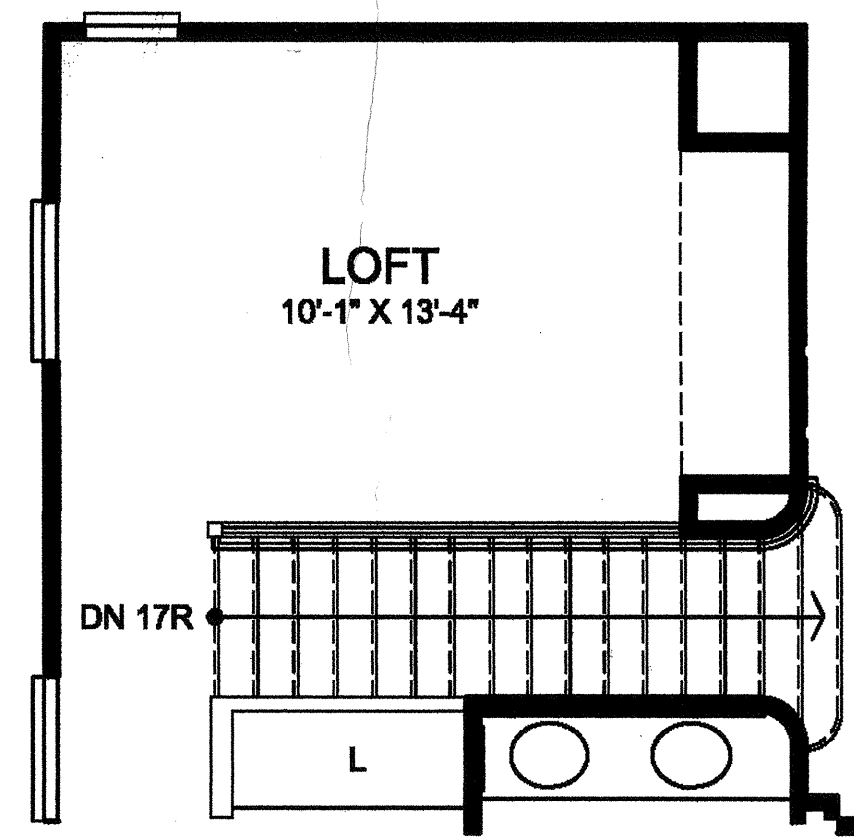

OPTIONAL LOFT

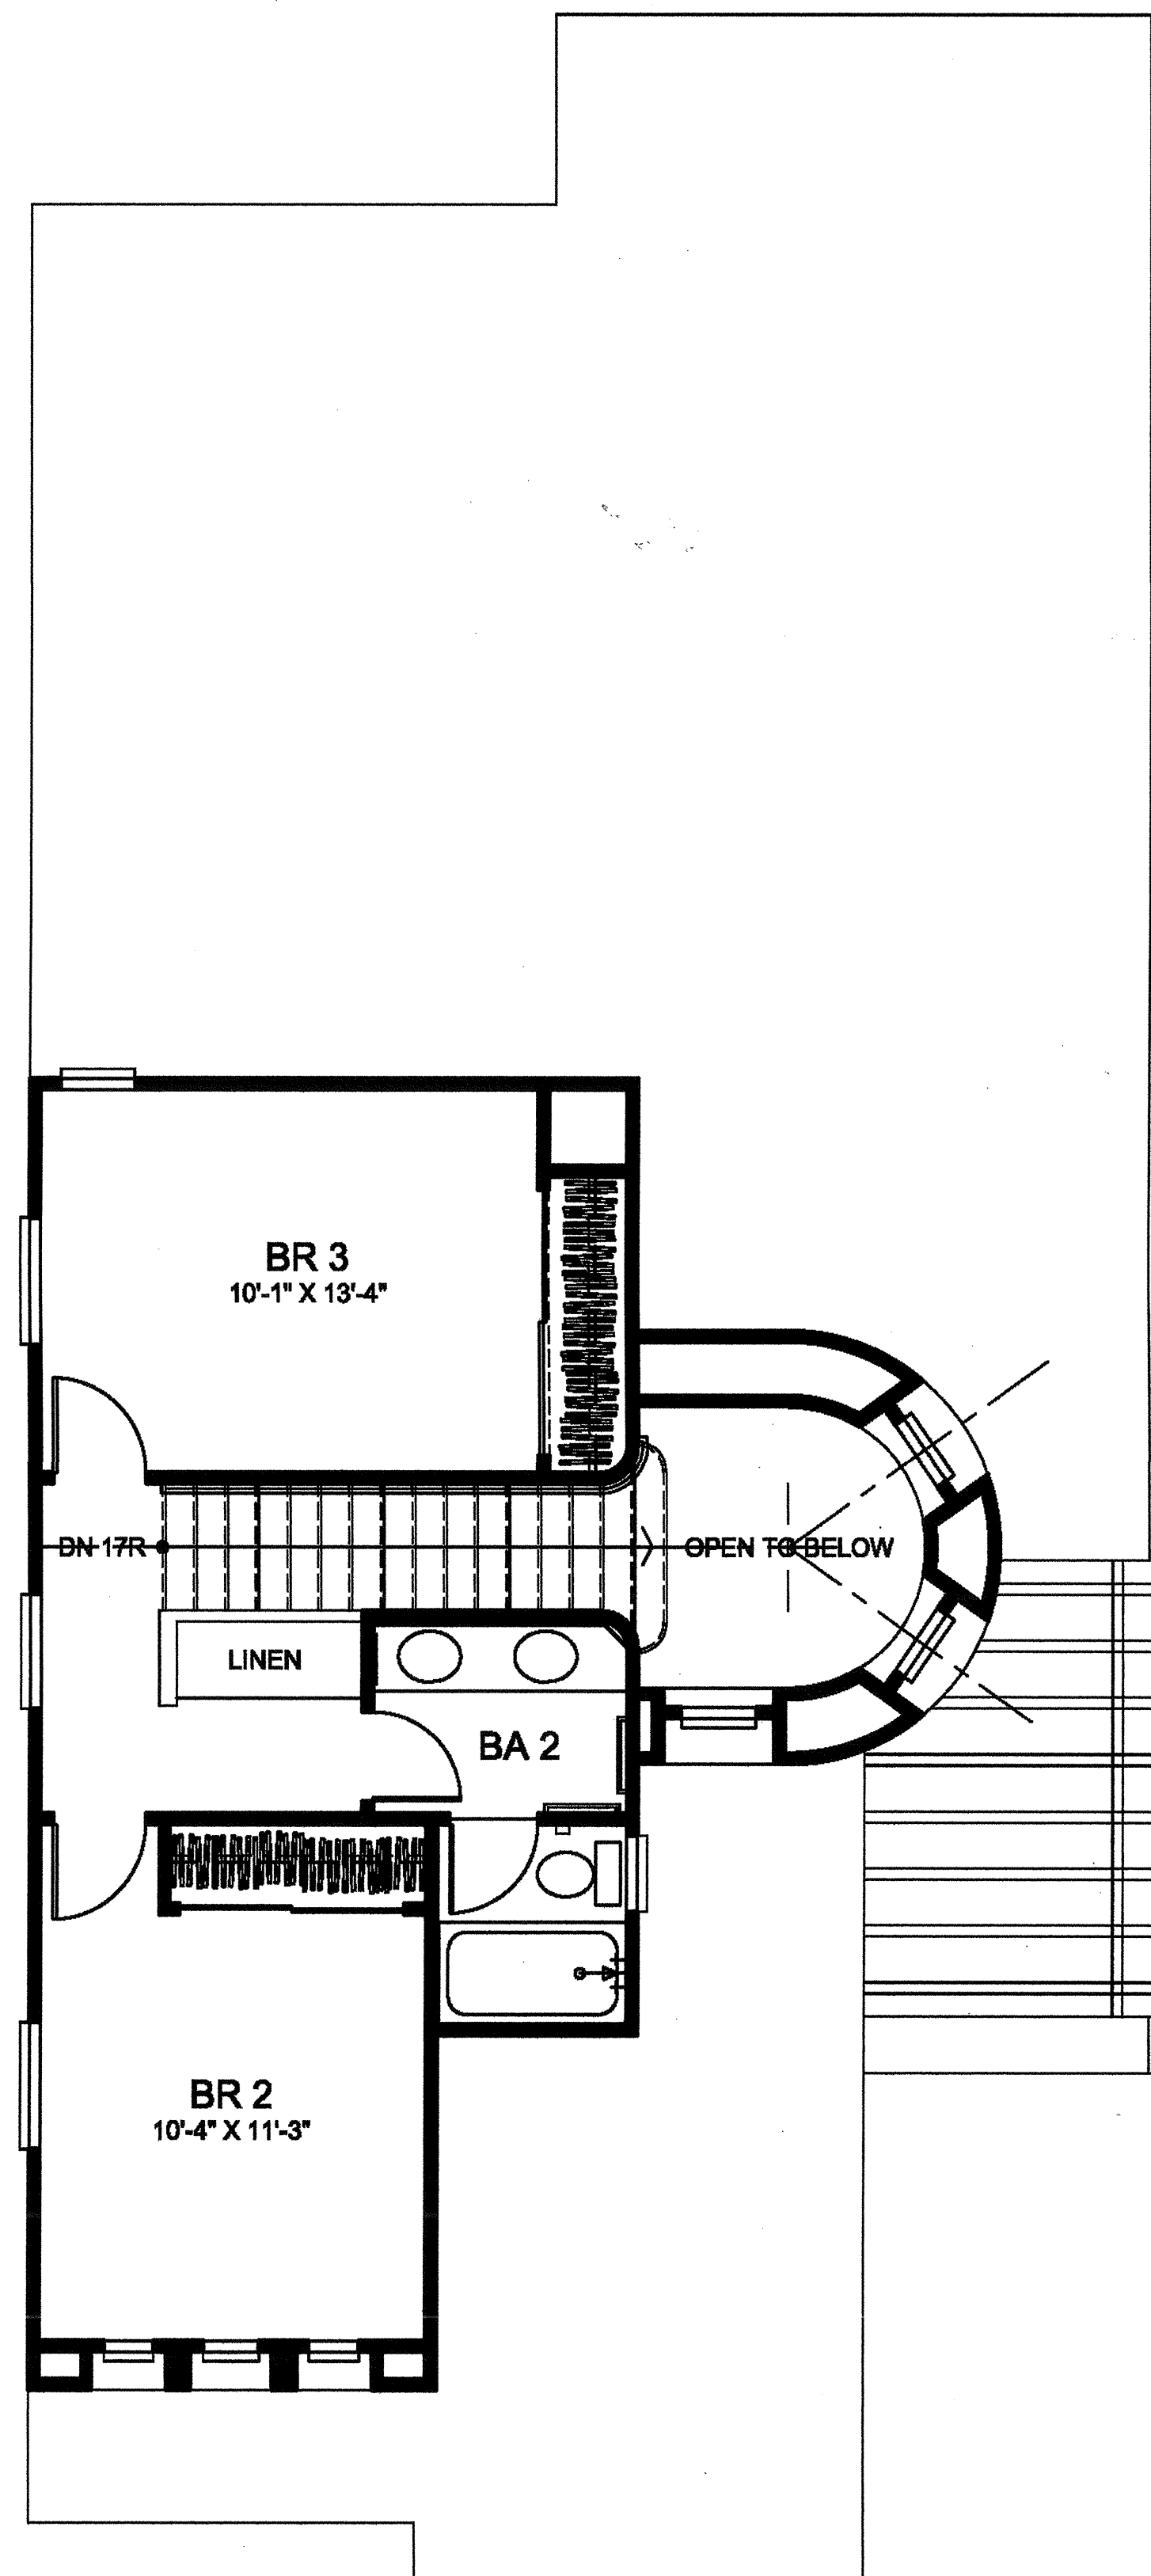

SECOND FLOOR

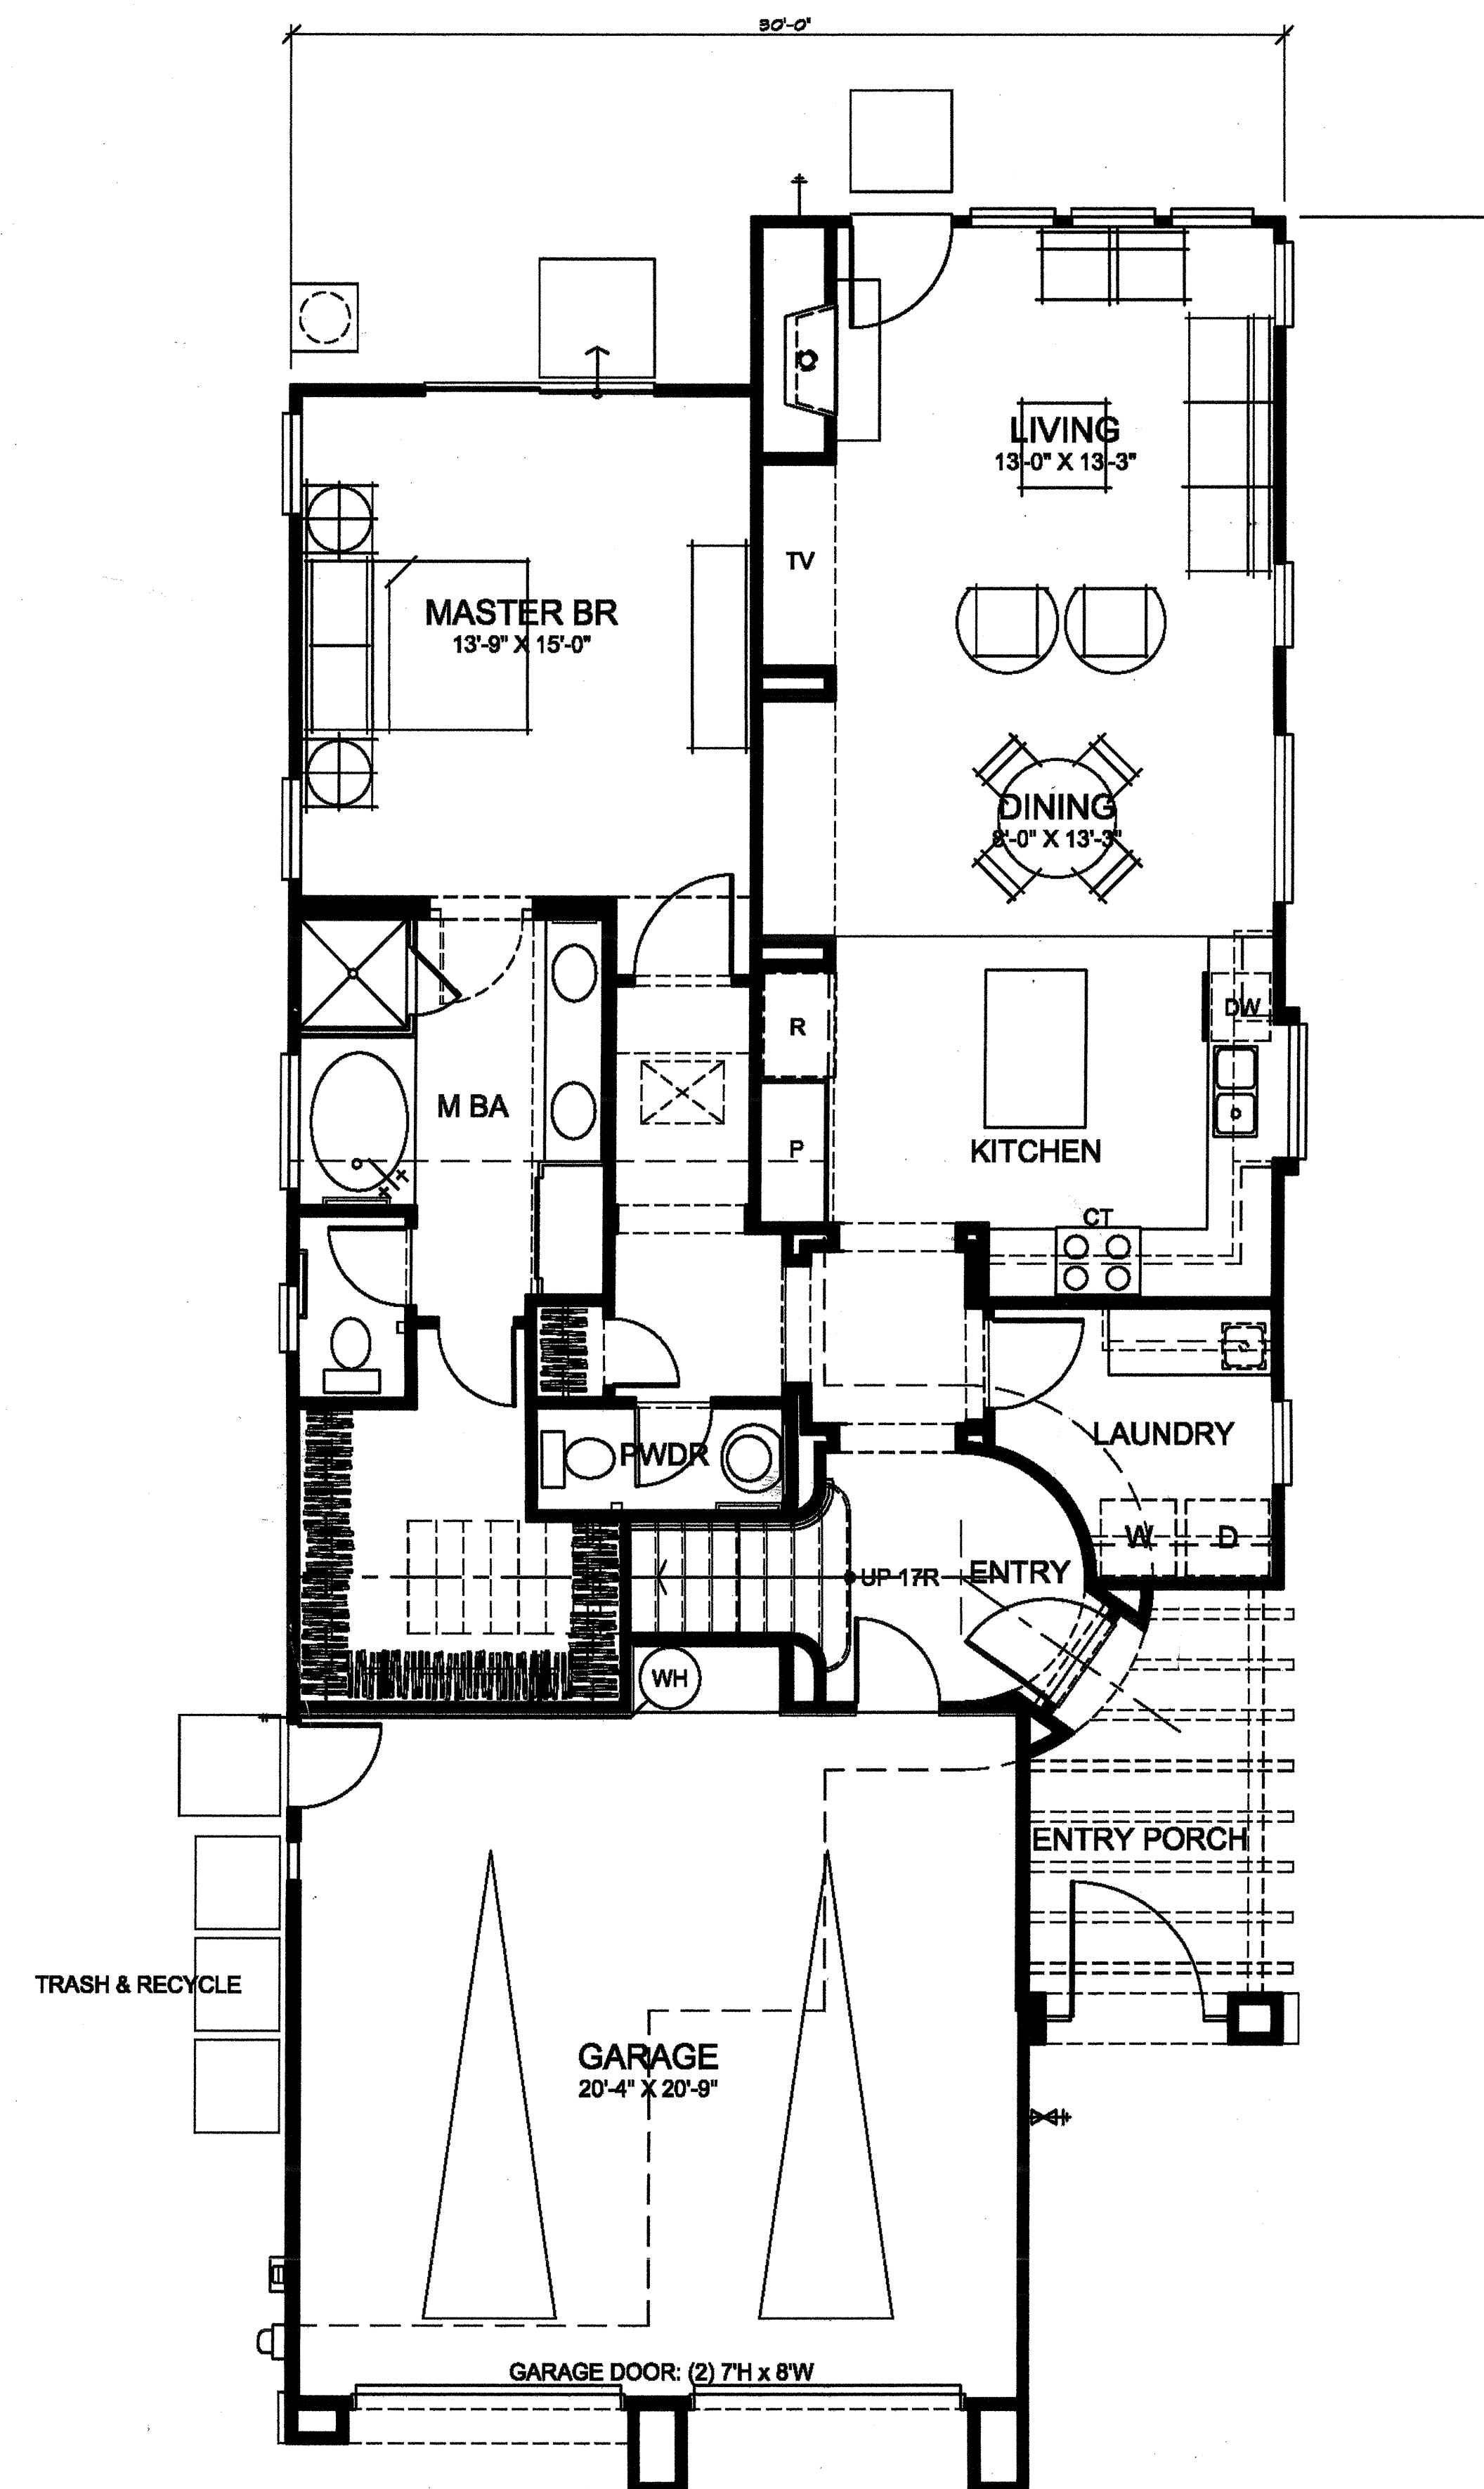

FIRST FLOOR

PLAN 1A


1/4"=1'-0"

SF-1

CALLINGTON SERIES


PASSERELLE L.L.C., CAMPUS PARK

2006005PSF101

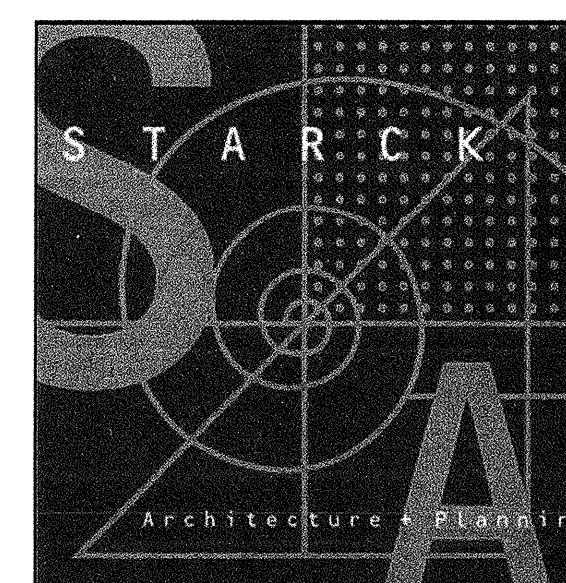

05/20/08

AREA ANALYSIS	
PLAN 1	
FIRST FLOOR	1252.00 S.F.
SECOND FLOOR	457.00 S.F.
TOTAL LIVING AREA	1709.00 S.F.
GARAGE	472.00 S.F.
total area	2181.00 S.F.
PLAN 2	
FIRST FLOOR	882.00 S.F.
SECOND FLOOR	888.00 S.F.
OPT. BONUS / BR 4	231.00 S.F.
TOTAL LIVING AREA	1870.00 S.F.
TOTAL LIVING AREA W/ OPT. BONUS / BR 4	2101.00 S.F.
GARAGE	484.00 S.F.
HALL AT OPT. DECK	20.00 S.F.
total area	2605.00 S.F.
PLAN 3	
FIRST FLOOR	899.00 S.F.
SECOND FLOOR	1229.00 S.F.
OPT. BONUS	104.00 S.F.
TOTAL LIVING AREA	2128.00 S.F.
TOTAL LIVING AREA W/ OPT. BONUS	2232.00 S.F.
GARAGE	602.00 S.F.
total area	2834.00 S.F.
PLAN 4	
FIRST FLOOR	1162.00 S.F.
SECOND FLOOR	1081.00 S.F.
OPT. LOFT	136.00 S.F.
TOTAL LIVING AREA	2243.00 S.F.
TOTAL LIVING AREA W/ OPT. LOFT	2382.00 S.F.
GARAGE	450.00 S.F.
total area	2832.00 S.F.

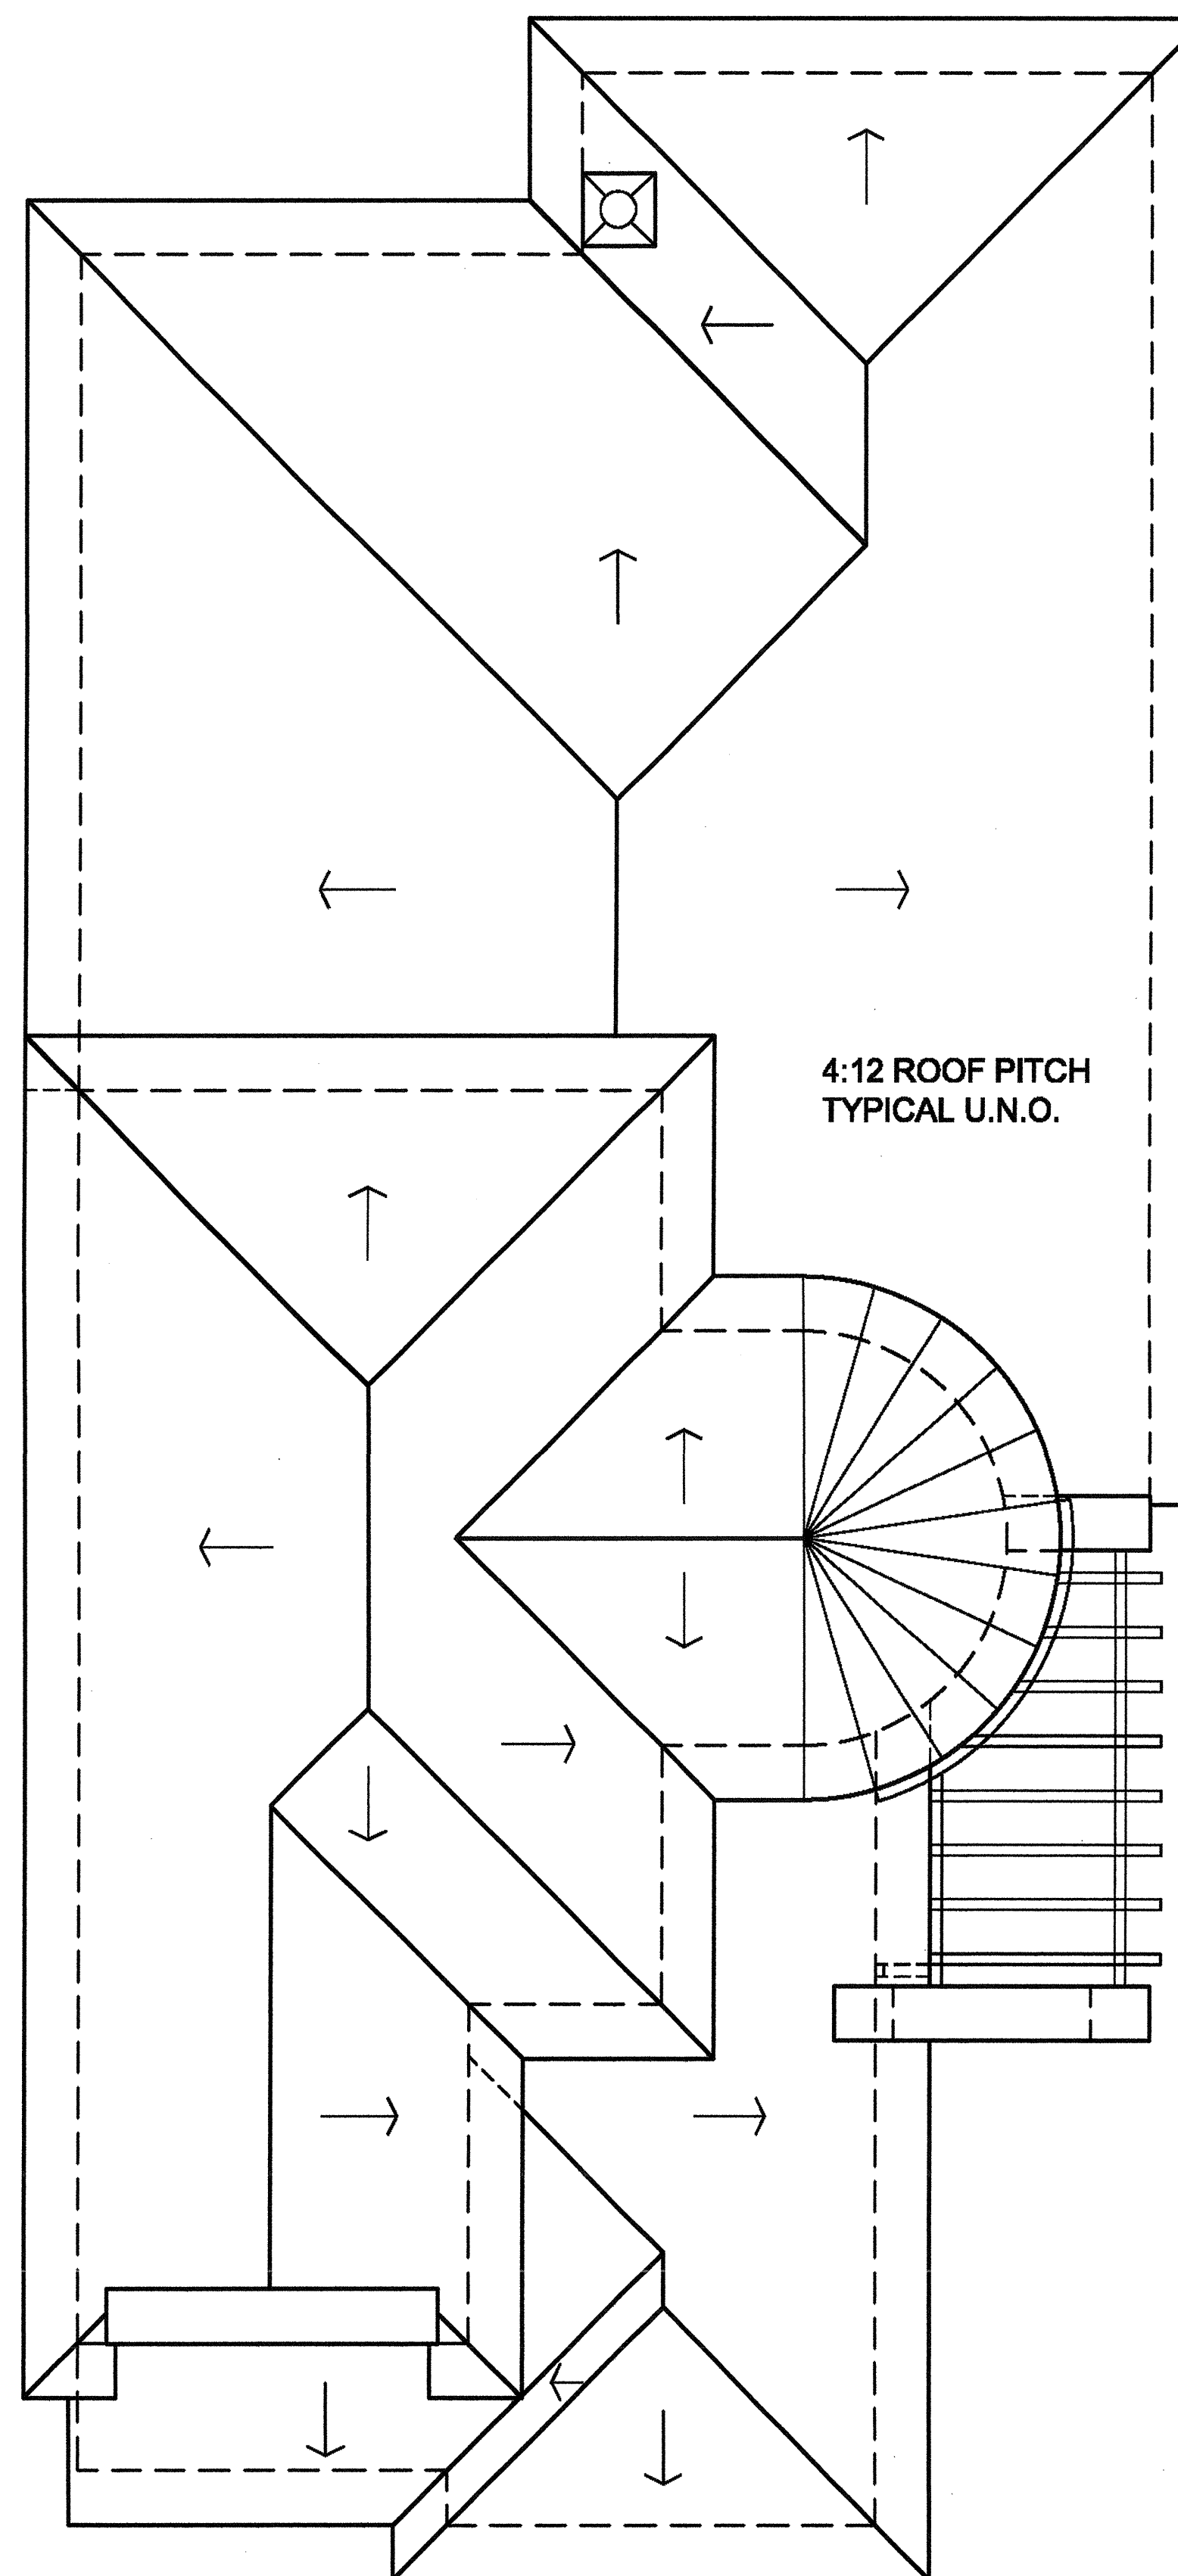

ROOF PLAN

PLAN 1A


1/4"=1'-0"

SF-1




CALLINGTON SERIES

PASSERELLE L.L.C., CAMPUS PARK

2006005PSF101

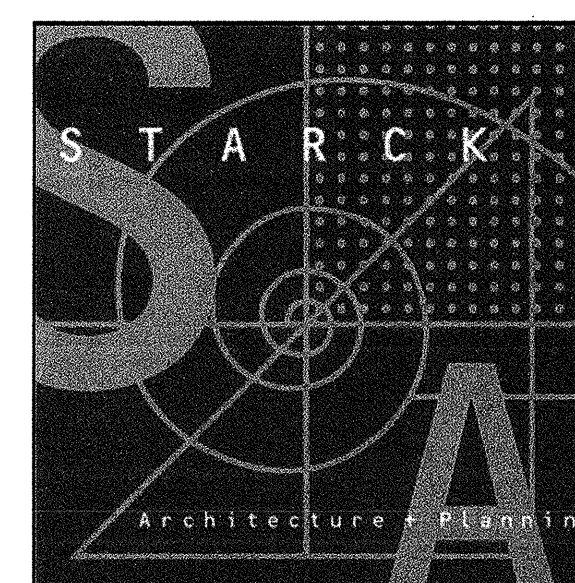

05/20/08

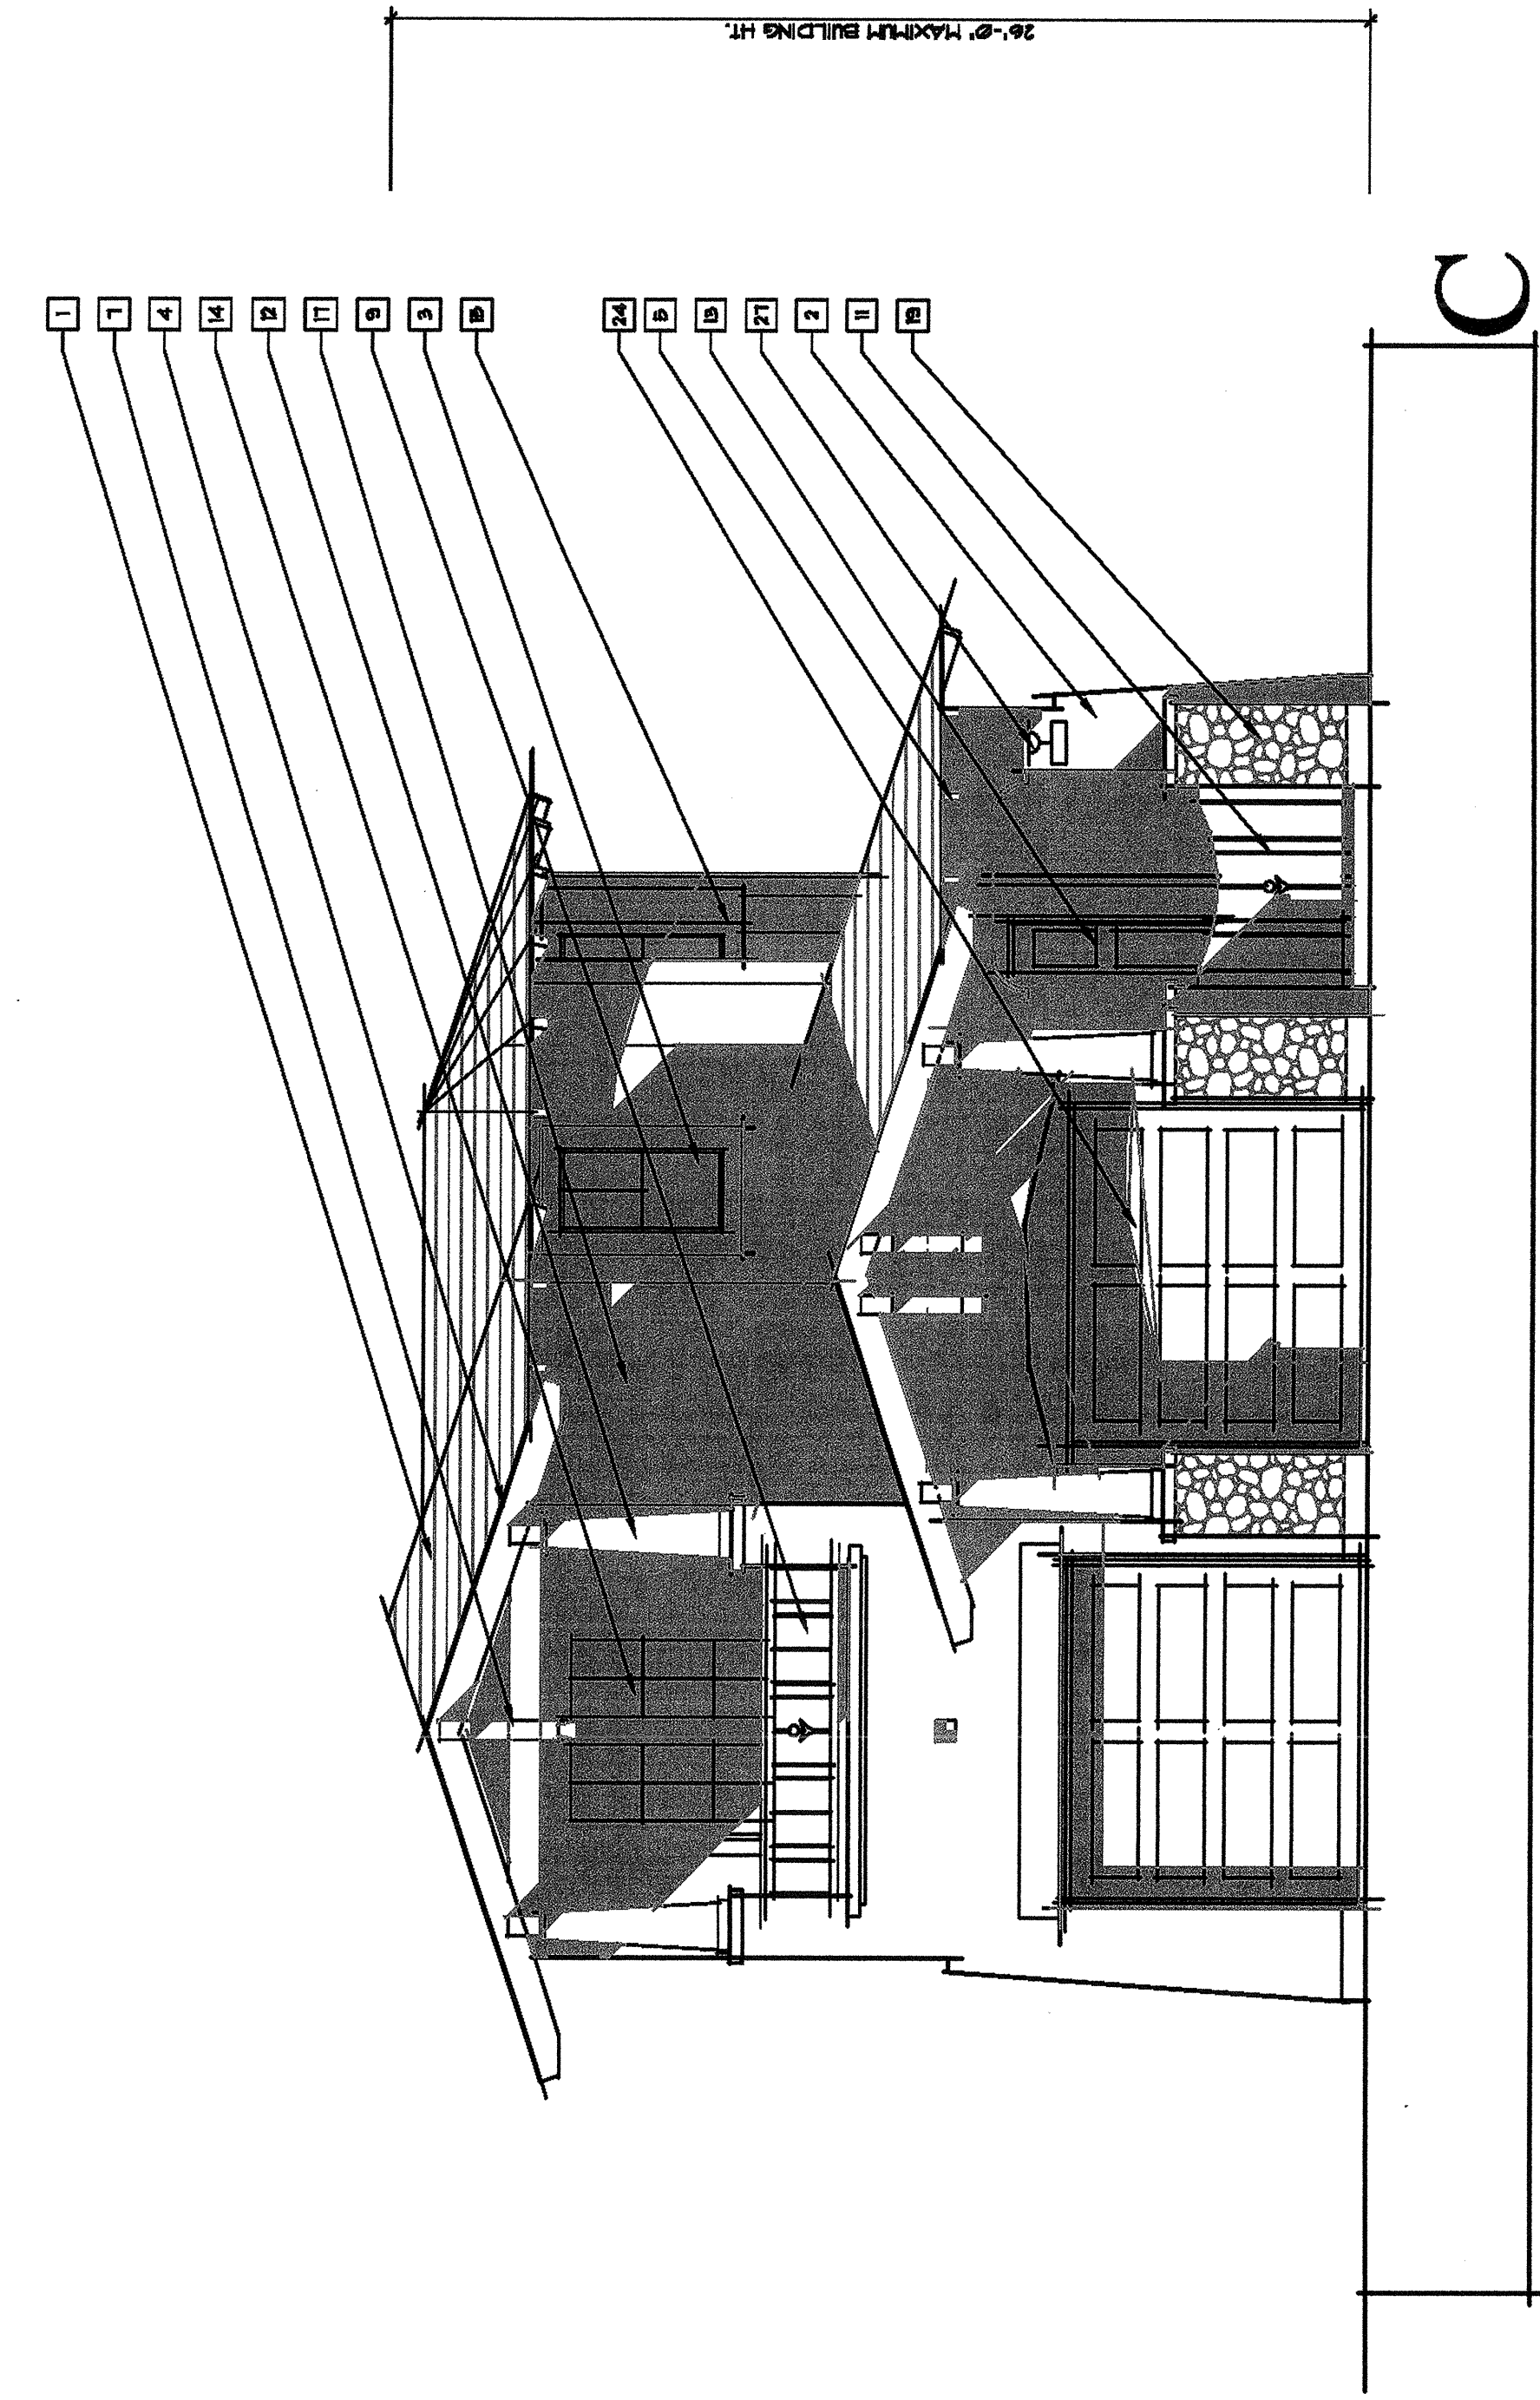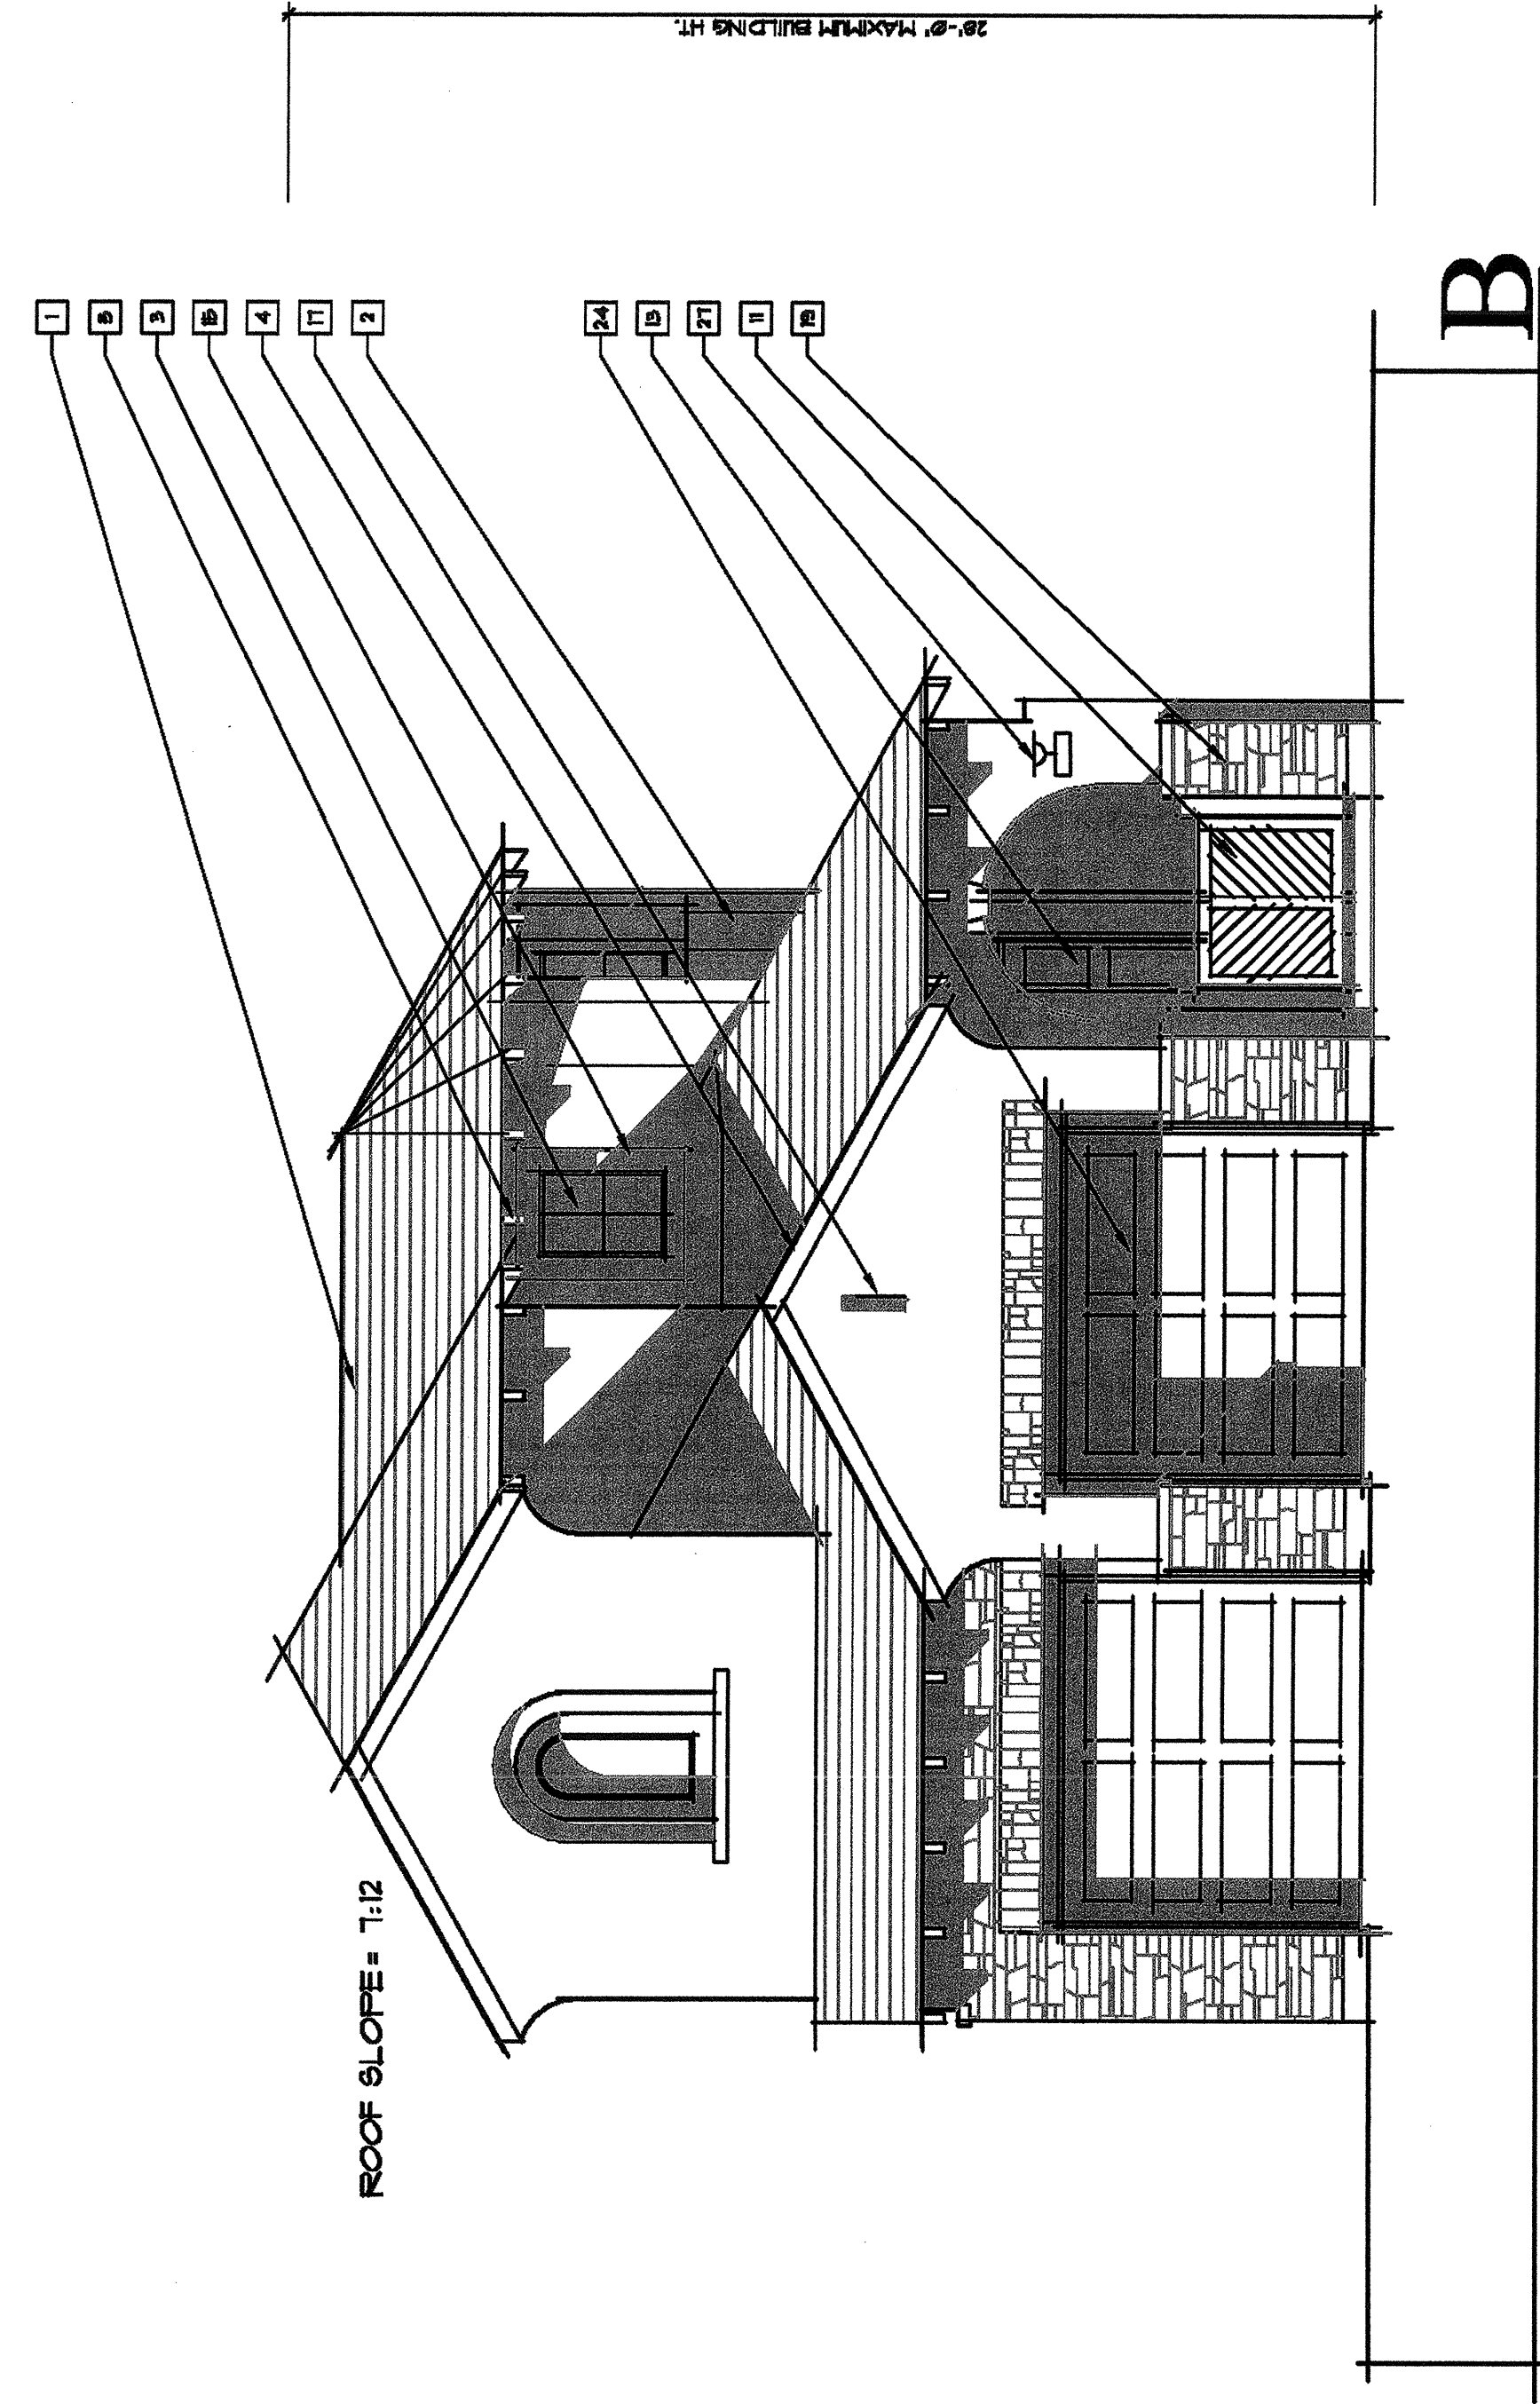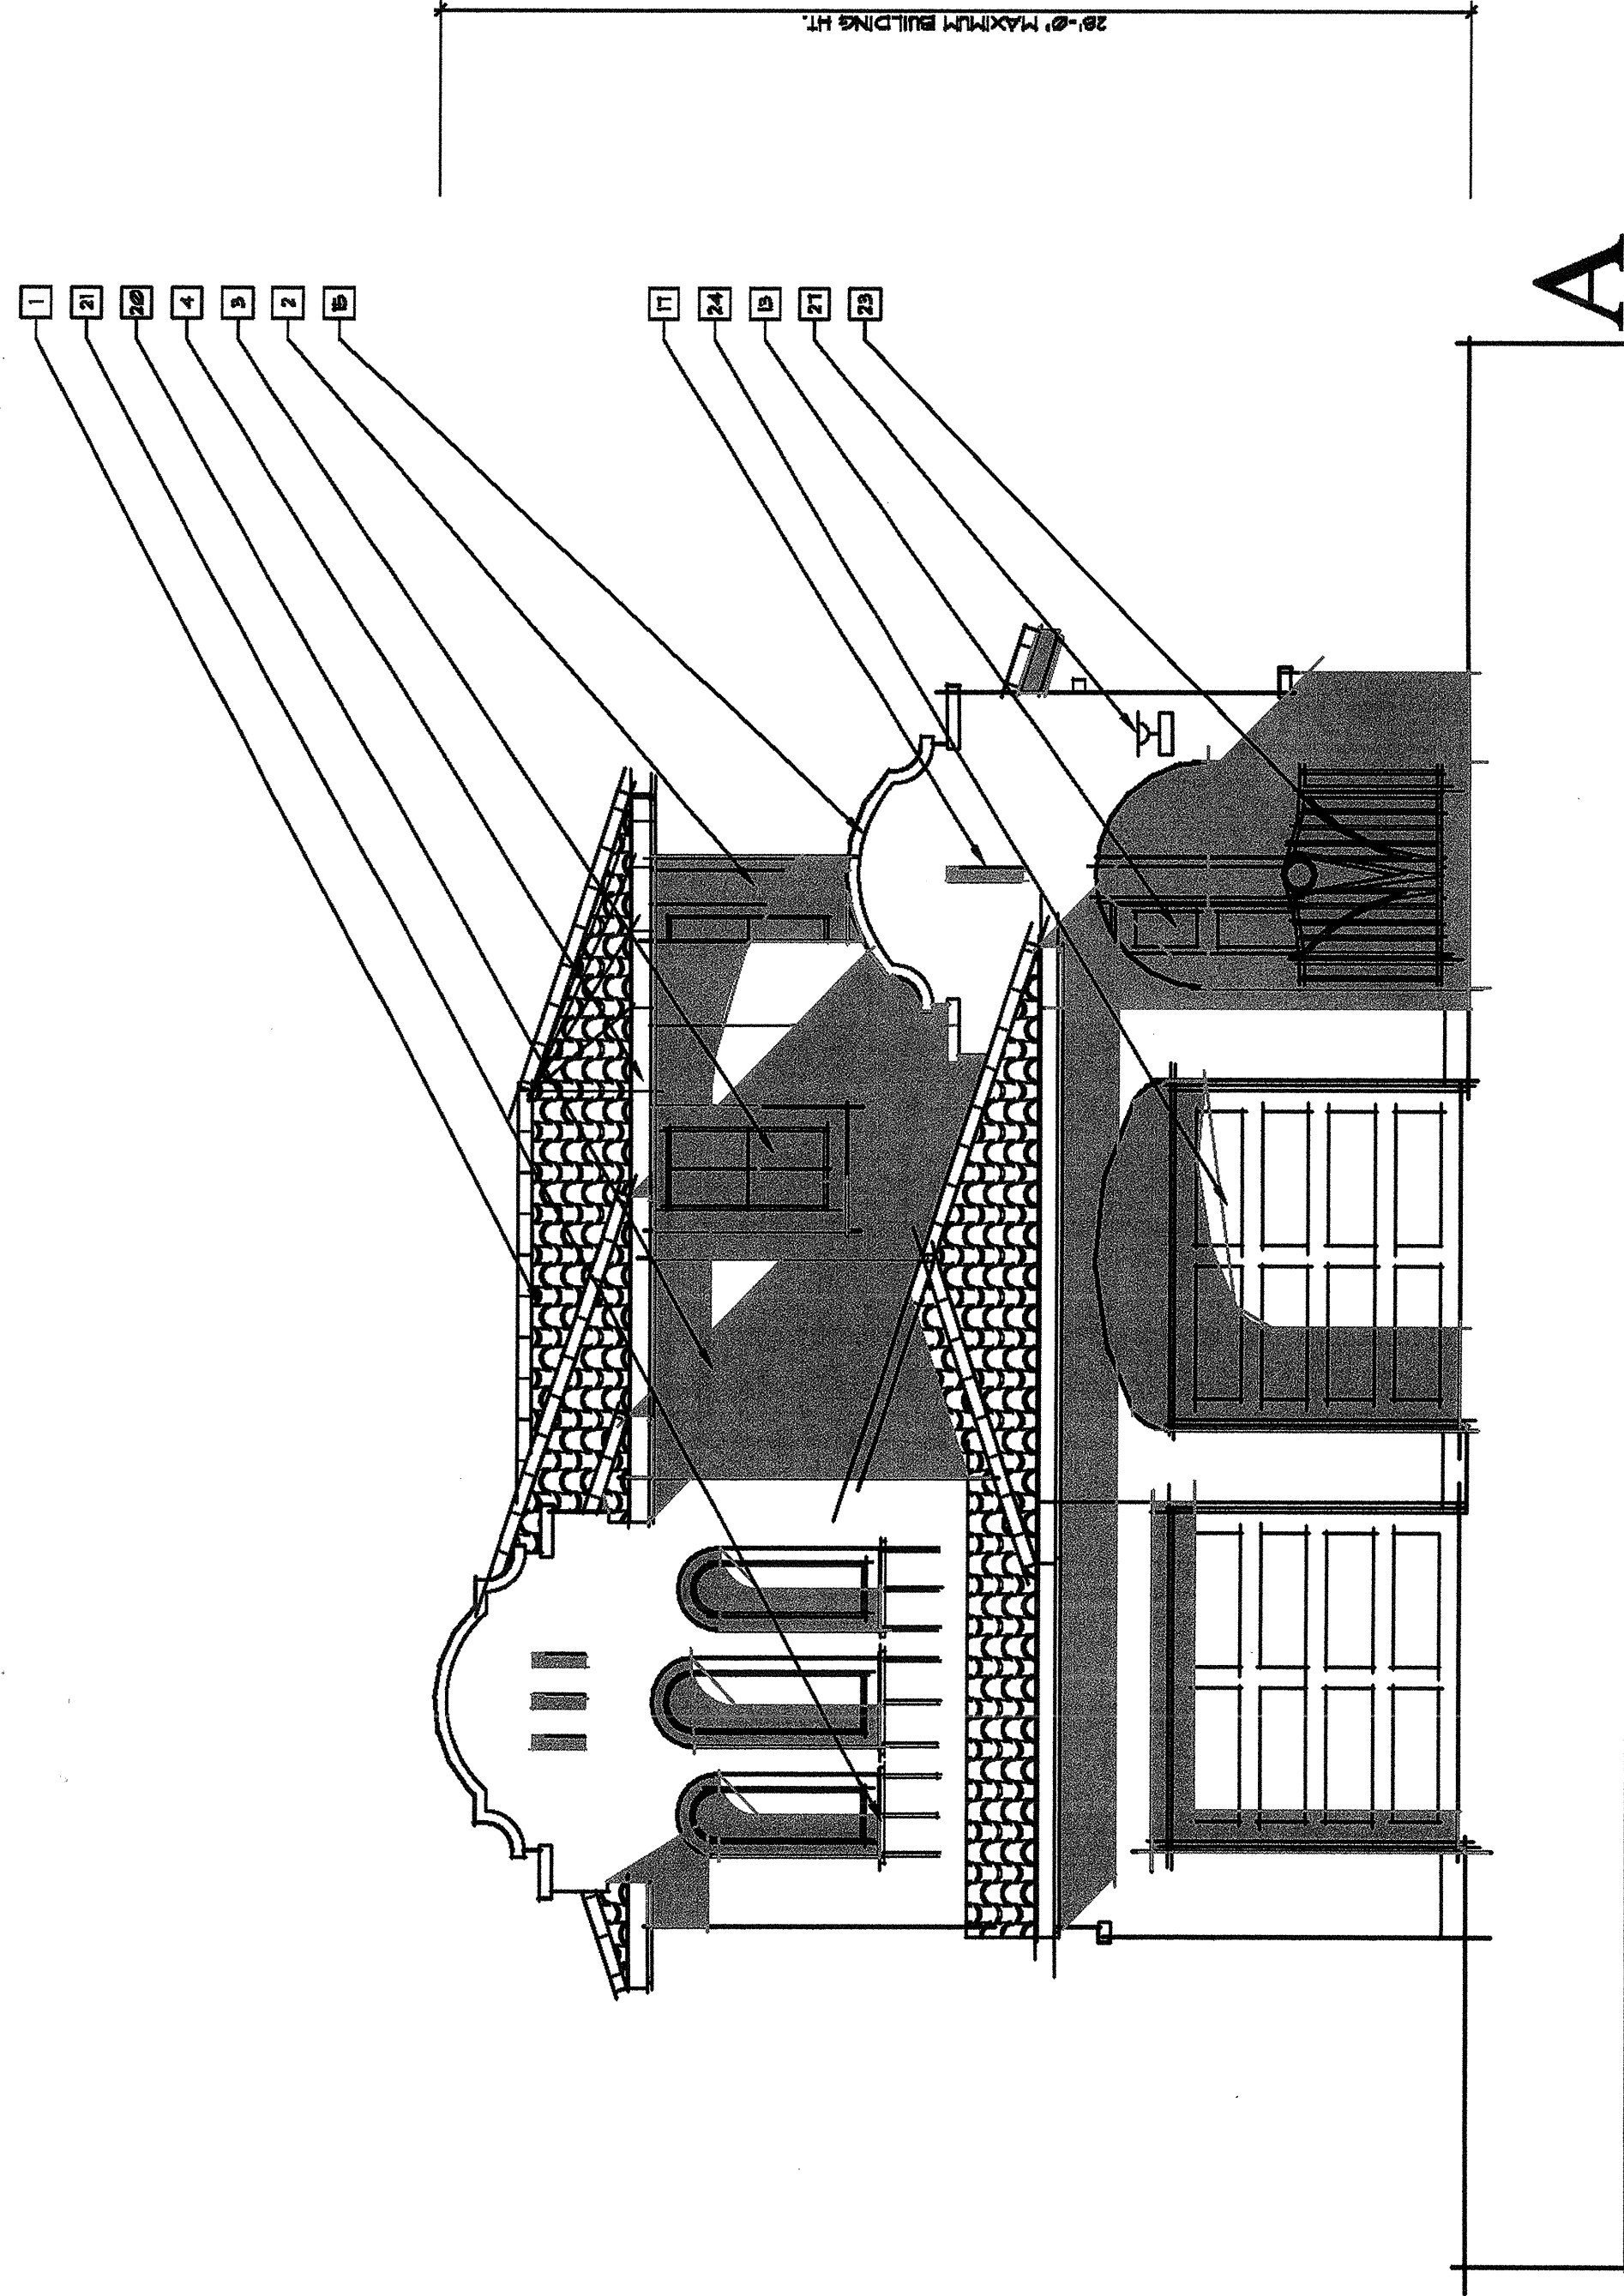


FRONT ELEVATIONS

PLAN 1 1/4"=1'-0" SF-1

CALLINGTON SERIES

PASSERELLE L.L.C., CAMPUS PARK

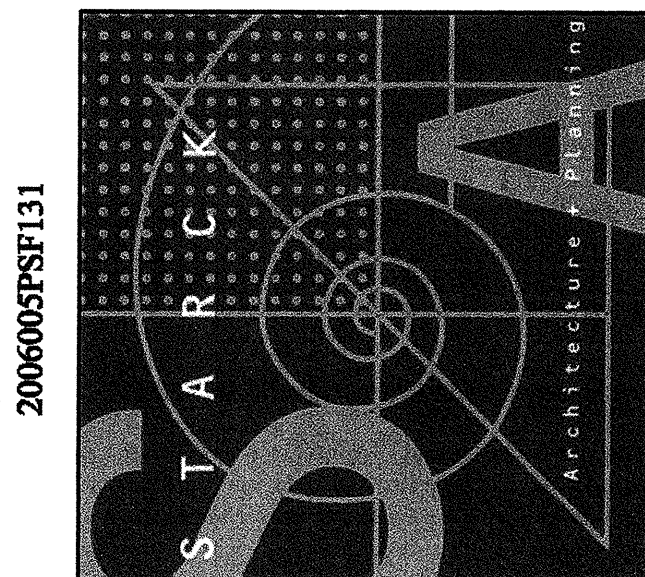


2006005SF131

05/2008

TYPICAL BUILDING MATERIALS	
1	INTERIOR COLOR CONCRETE ROOF, W/ ELEVATION
2	W/ TILE, 'B' AND 'C' ELEVATIONS FLAT TILE
3	INTERIOR COLOR PLASTER
4	VINTL WINDOW
5	WOOD FASCIA
6	WOOD RAFTER TAIL
7	WOOD POST
8	WOOD BRACE
9	WOOD BEAM
10	WOOD RAIL / GUARDRAIL
11	WOOD SHUTTER
12	WOOD GATE
13	TAPERED WOOD COLUMN
14	FIBERGLASS ENTRY DOOR
15	FRENCH DOOR
16	PLASTER TRIM
17	PLASTER CORBEL
18	PLASTER RECESS
19	PLASTER BATTERED WALL
20	STONE VENEER
21	W/ ELEV, LEDGESTONE, 'C' ELEV, RIVER ROCK
22	DECORATIVE CERAMIC TILE
23	METAL POSTBELL
24	METAL RAIL / GUARDRAIL
25	METAL GATE
26	METAL SECTIONAL GARAGE DOOR
27	CHIMNEY SHROUD
28	OPTIONAL DECK
29	WALL-MOUNTED LIGHT FIXTURE

* ALL METAL AND WOOD ELEMENTS TO BE PAINTED

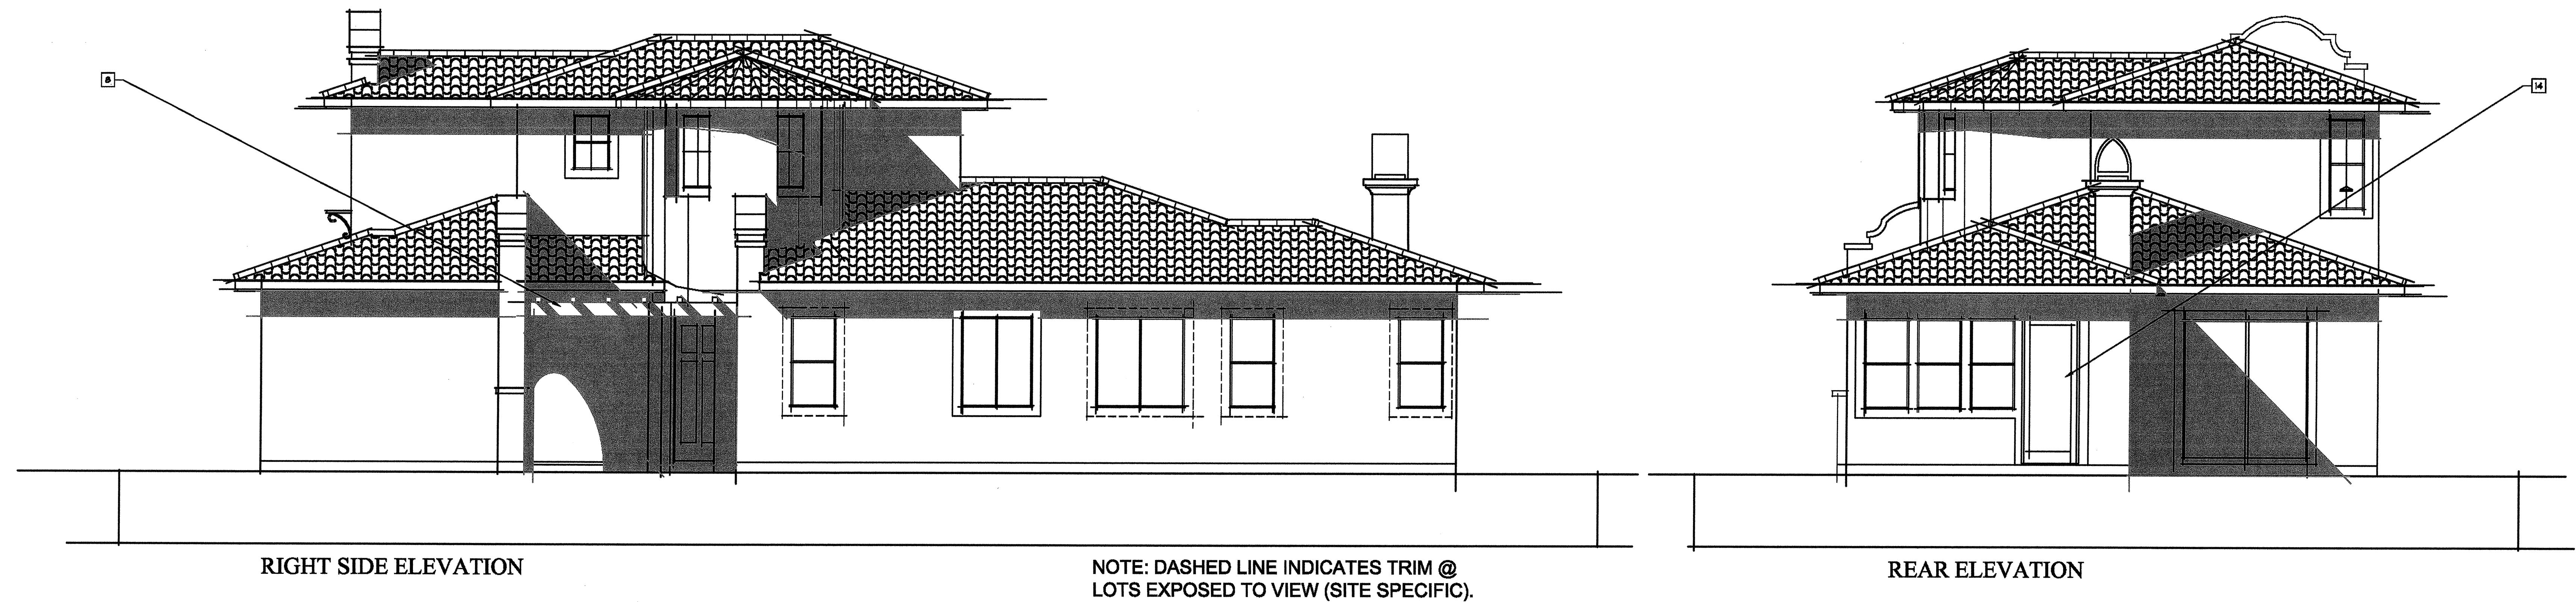

NOTE: FOR TYPICAL BUILDING HEIGHTS AND MATERIALS, SEE FRONT 'A'.


PLAN 1A

1/4"=1'-0"
SF-1

CALLINGTON SERIES

PASSERELLE L.L.C., CAMPUS PARK

2006005PSF131

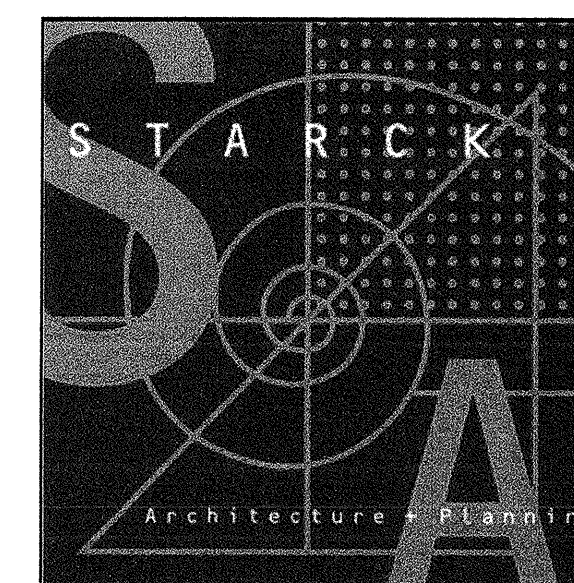


05/20/08


COLOR DESCRIPTION	
1	HIGH BARREL 'B'-TILE AND ASPHALT SHINGLE ROOFING IN SUBTLE BLENDED NATURAL HUES. STUCCO RANGES FROM LIGHT TO MID-VALUE COLOR. CONTRASTING TRIM COLORS. RANDOM RUSTIC TEXTURED STONE IN EARTH EARTHY TONES. NATURAL WOOD HUE ACCENT COLORS USED FOR ENTRY DOORS AND WOOD ELEMENTS. SHUTTERS IN SOFTER NATURAL ACCENT COLORS.

TYPICAL BUILDING MATERIALS	
1	INTEGRAL COLOR CONCRETE ROOF: 'A' ELEVATION
2	'B' TILE, 'B' AND 'C' ELEVATIONS FLAT TILE
3	INTEGRAL COLOR PLASTER
4	VINYL WINDOW
5	WOOD FASCIA
6	WOOD RAFTER TAIL
7	WOOD POST
8	WOOD BRACE
9	WOOD BEAM
10	WOOD RAIL / GUARDRAIL
11	WOOD SHUTTER
12	WOOD GATE
13	TAPERED WOOD COLUMN
14	FIBERGLASS ENTRY DOOR
15	FRENCH DOOR
16	PLASTER TRIM
17	PLASTER CORBEL
18	PLASTER RECESS
19	PLASTER BATTERED WALL
20	STONE VENEER
21	'B' ELEV., LIDGESTONE, 'C' ELEV., RIVER ROCK
22	DECORATIVE CERAMIC TILE
23	METAL POTSHIELD
24	METAL RAIL / GUARDRAIL
25	METAL GATE
26	METAL SECTIONAL GARAGE DOOR
27	CHIMNEY SHROUD
28	OPTIONAL DECK
29	WALL-MOUNTED LIGHT FIXTURE


* ALL METAL AND WOOD ELEMENTS TO BE PAINTED

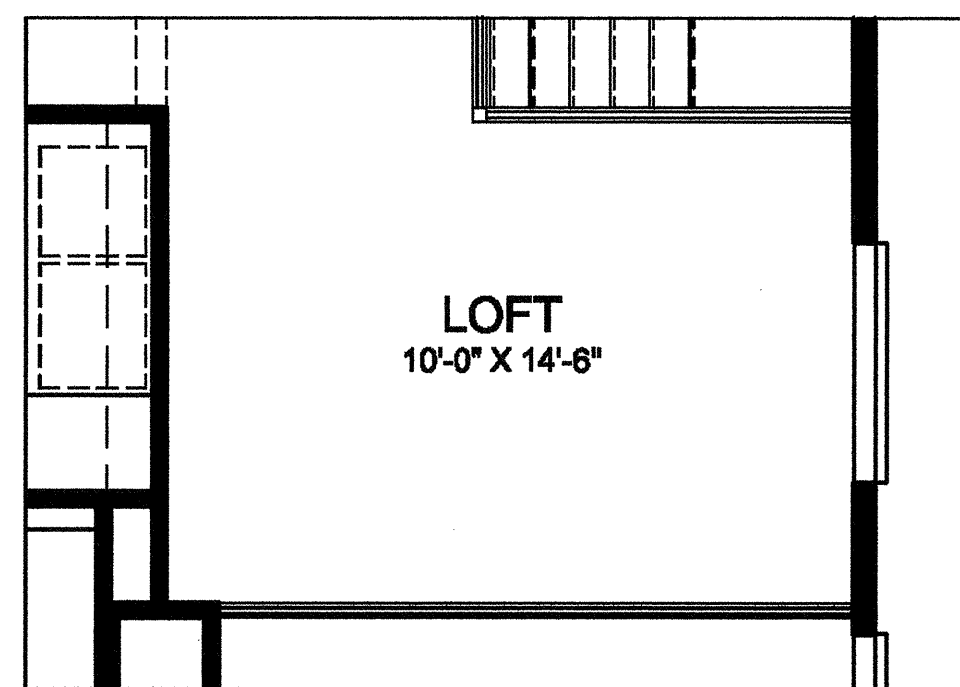


OPTIONAL LOFT

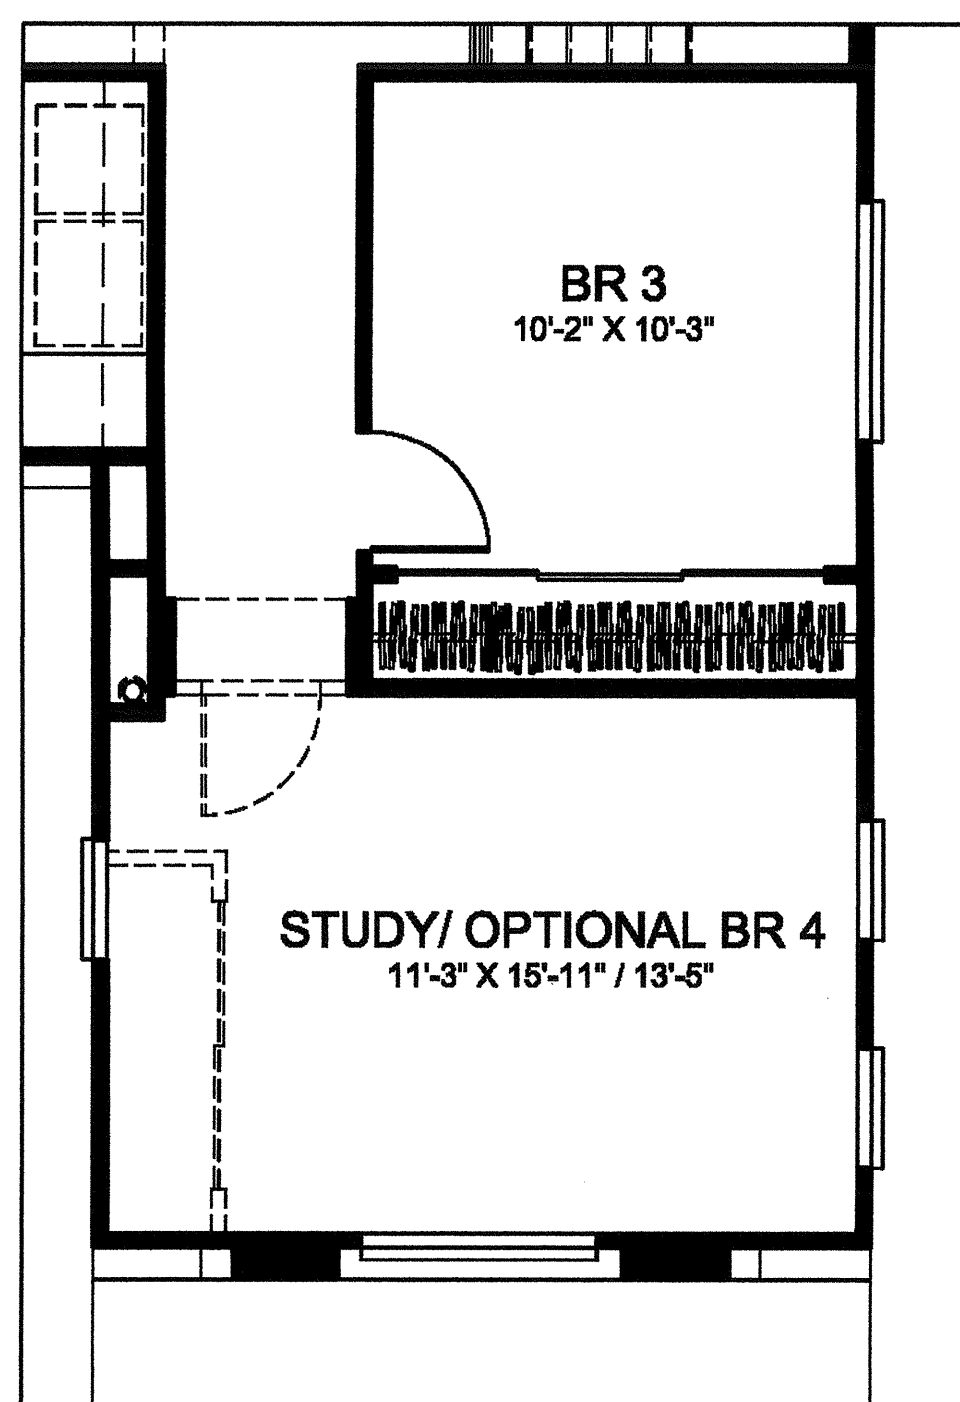

OPTIONAL STUDY, BR3 & BR4

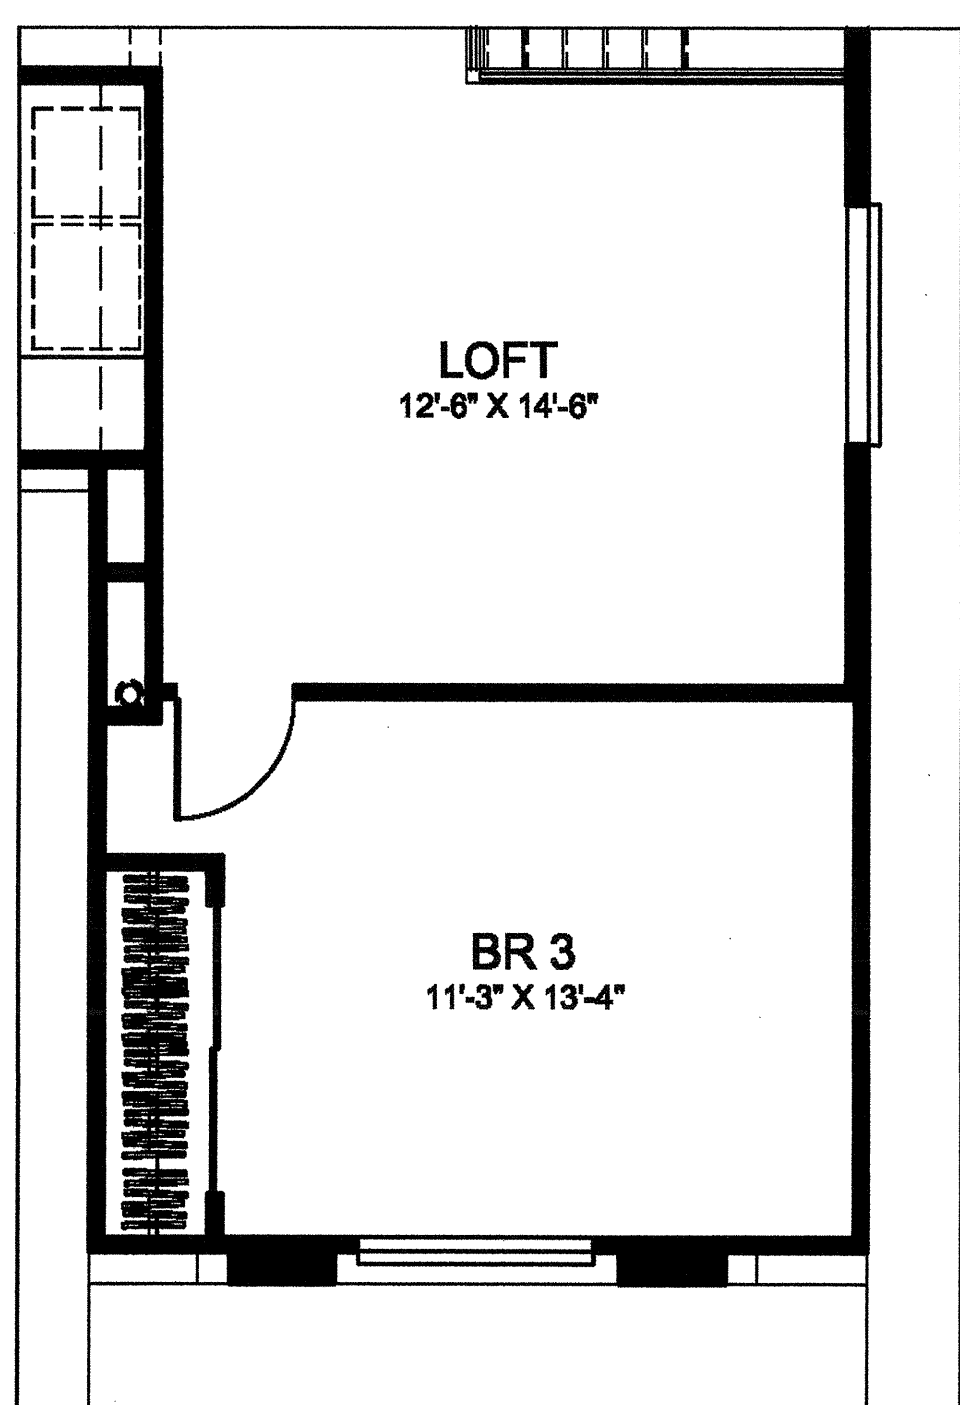

OPTIONAL LOFT & BR3

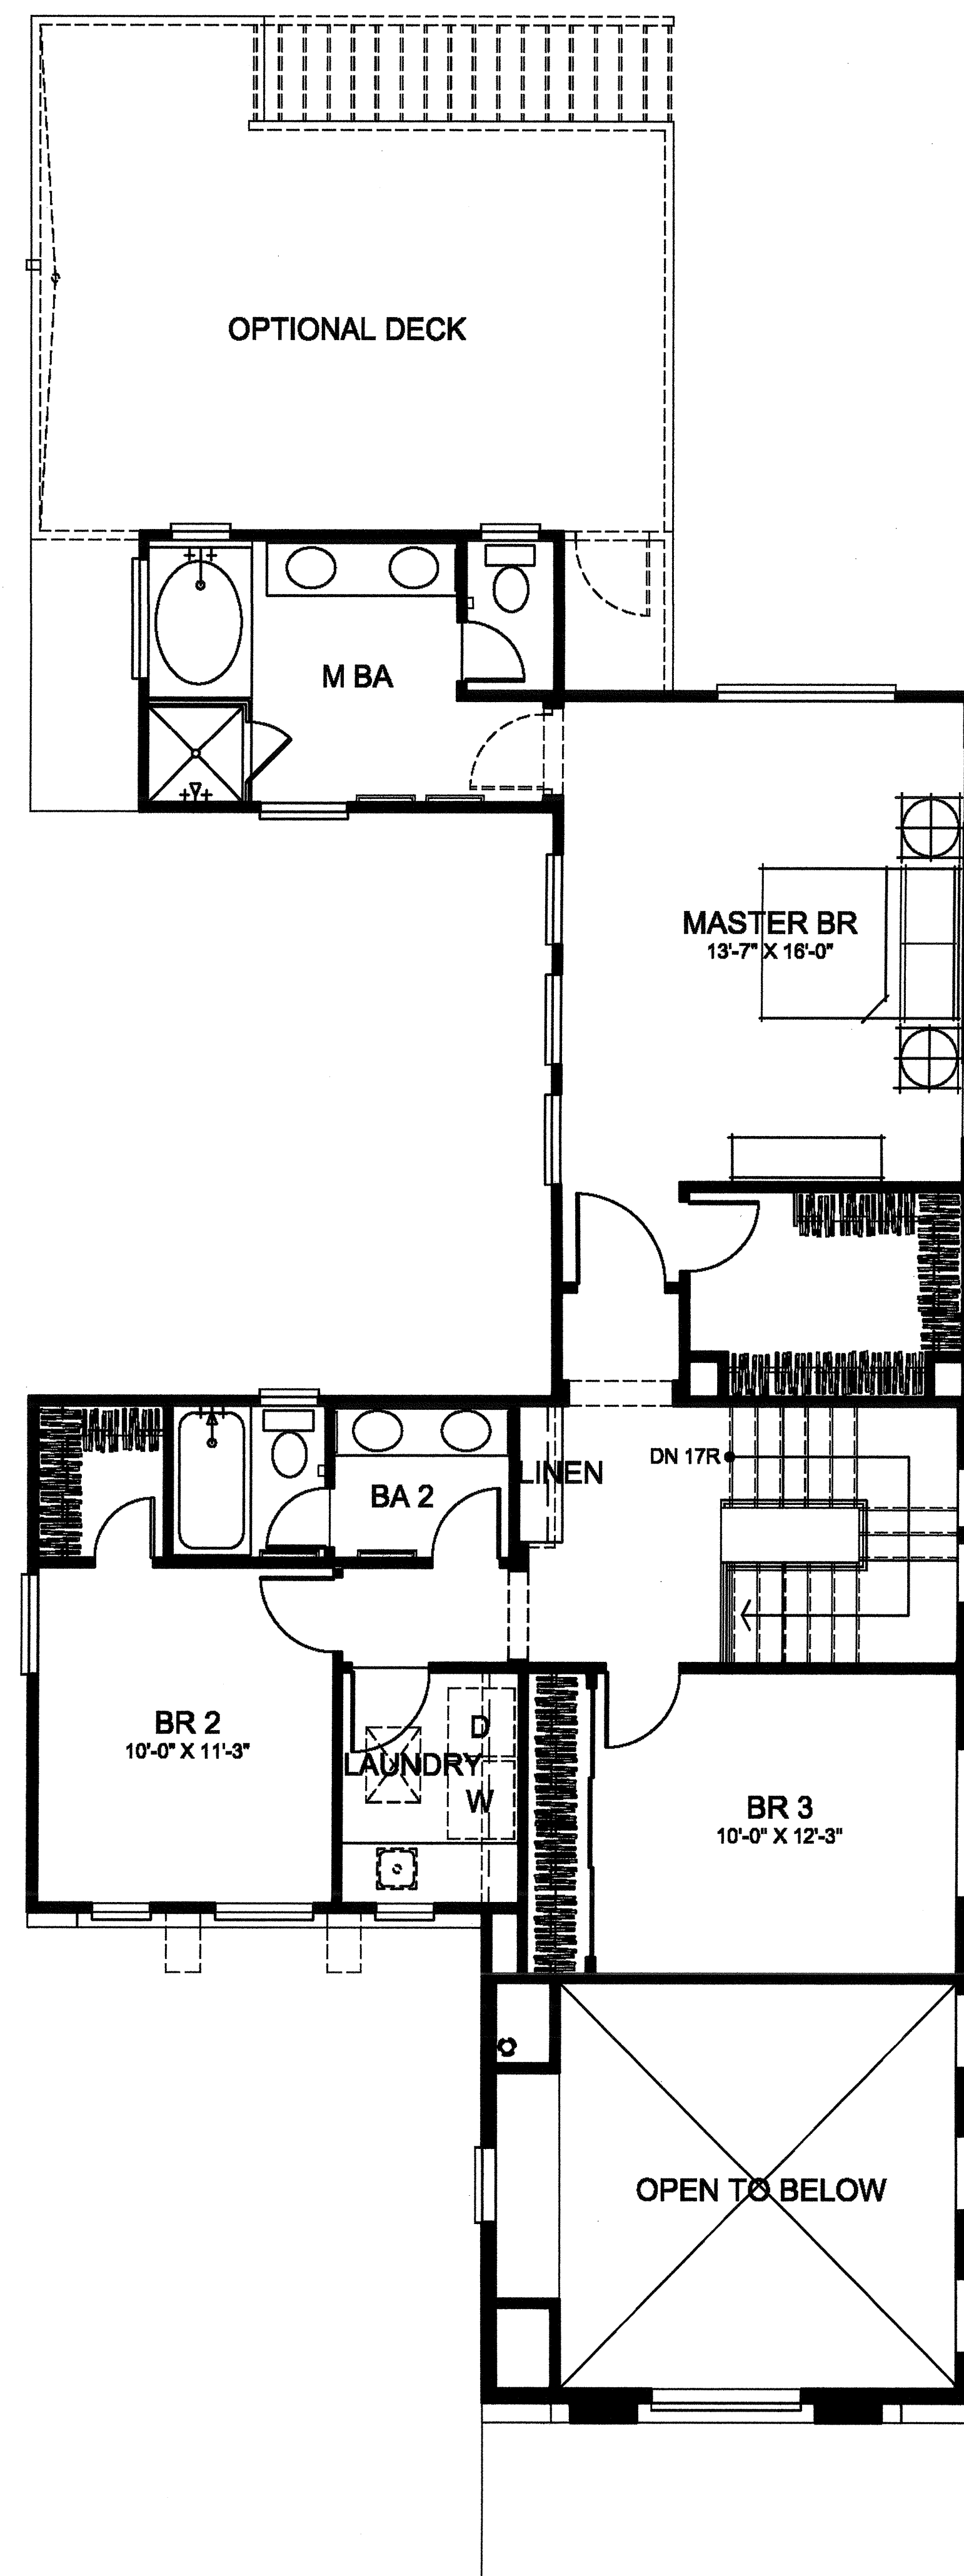

SECOND FLOOR


PLAN 2A

1/4"=1'-0"
SF-1


CALLINGTON SERIES

PASSERELLE L.L.C., CAMPUS PARK

2006005PSF101

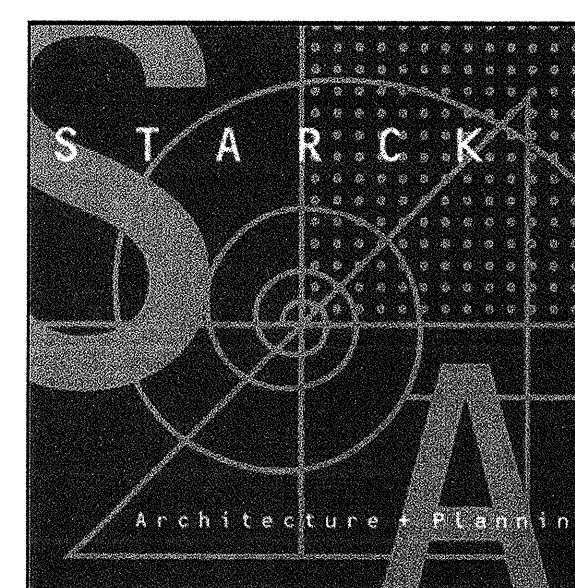


05/20/08

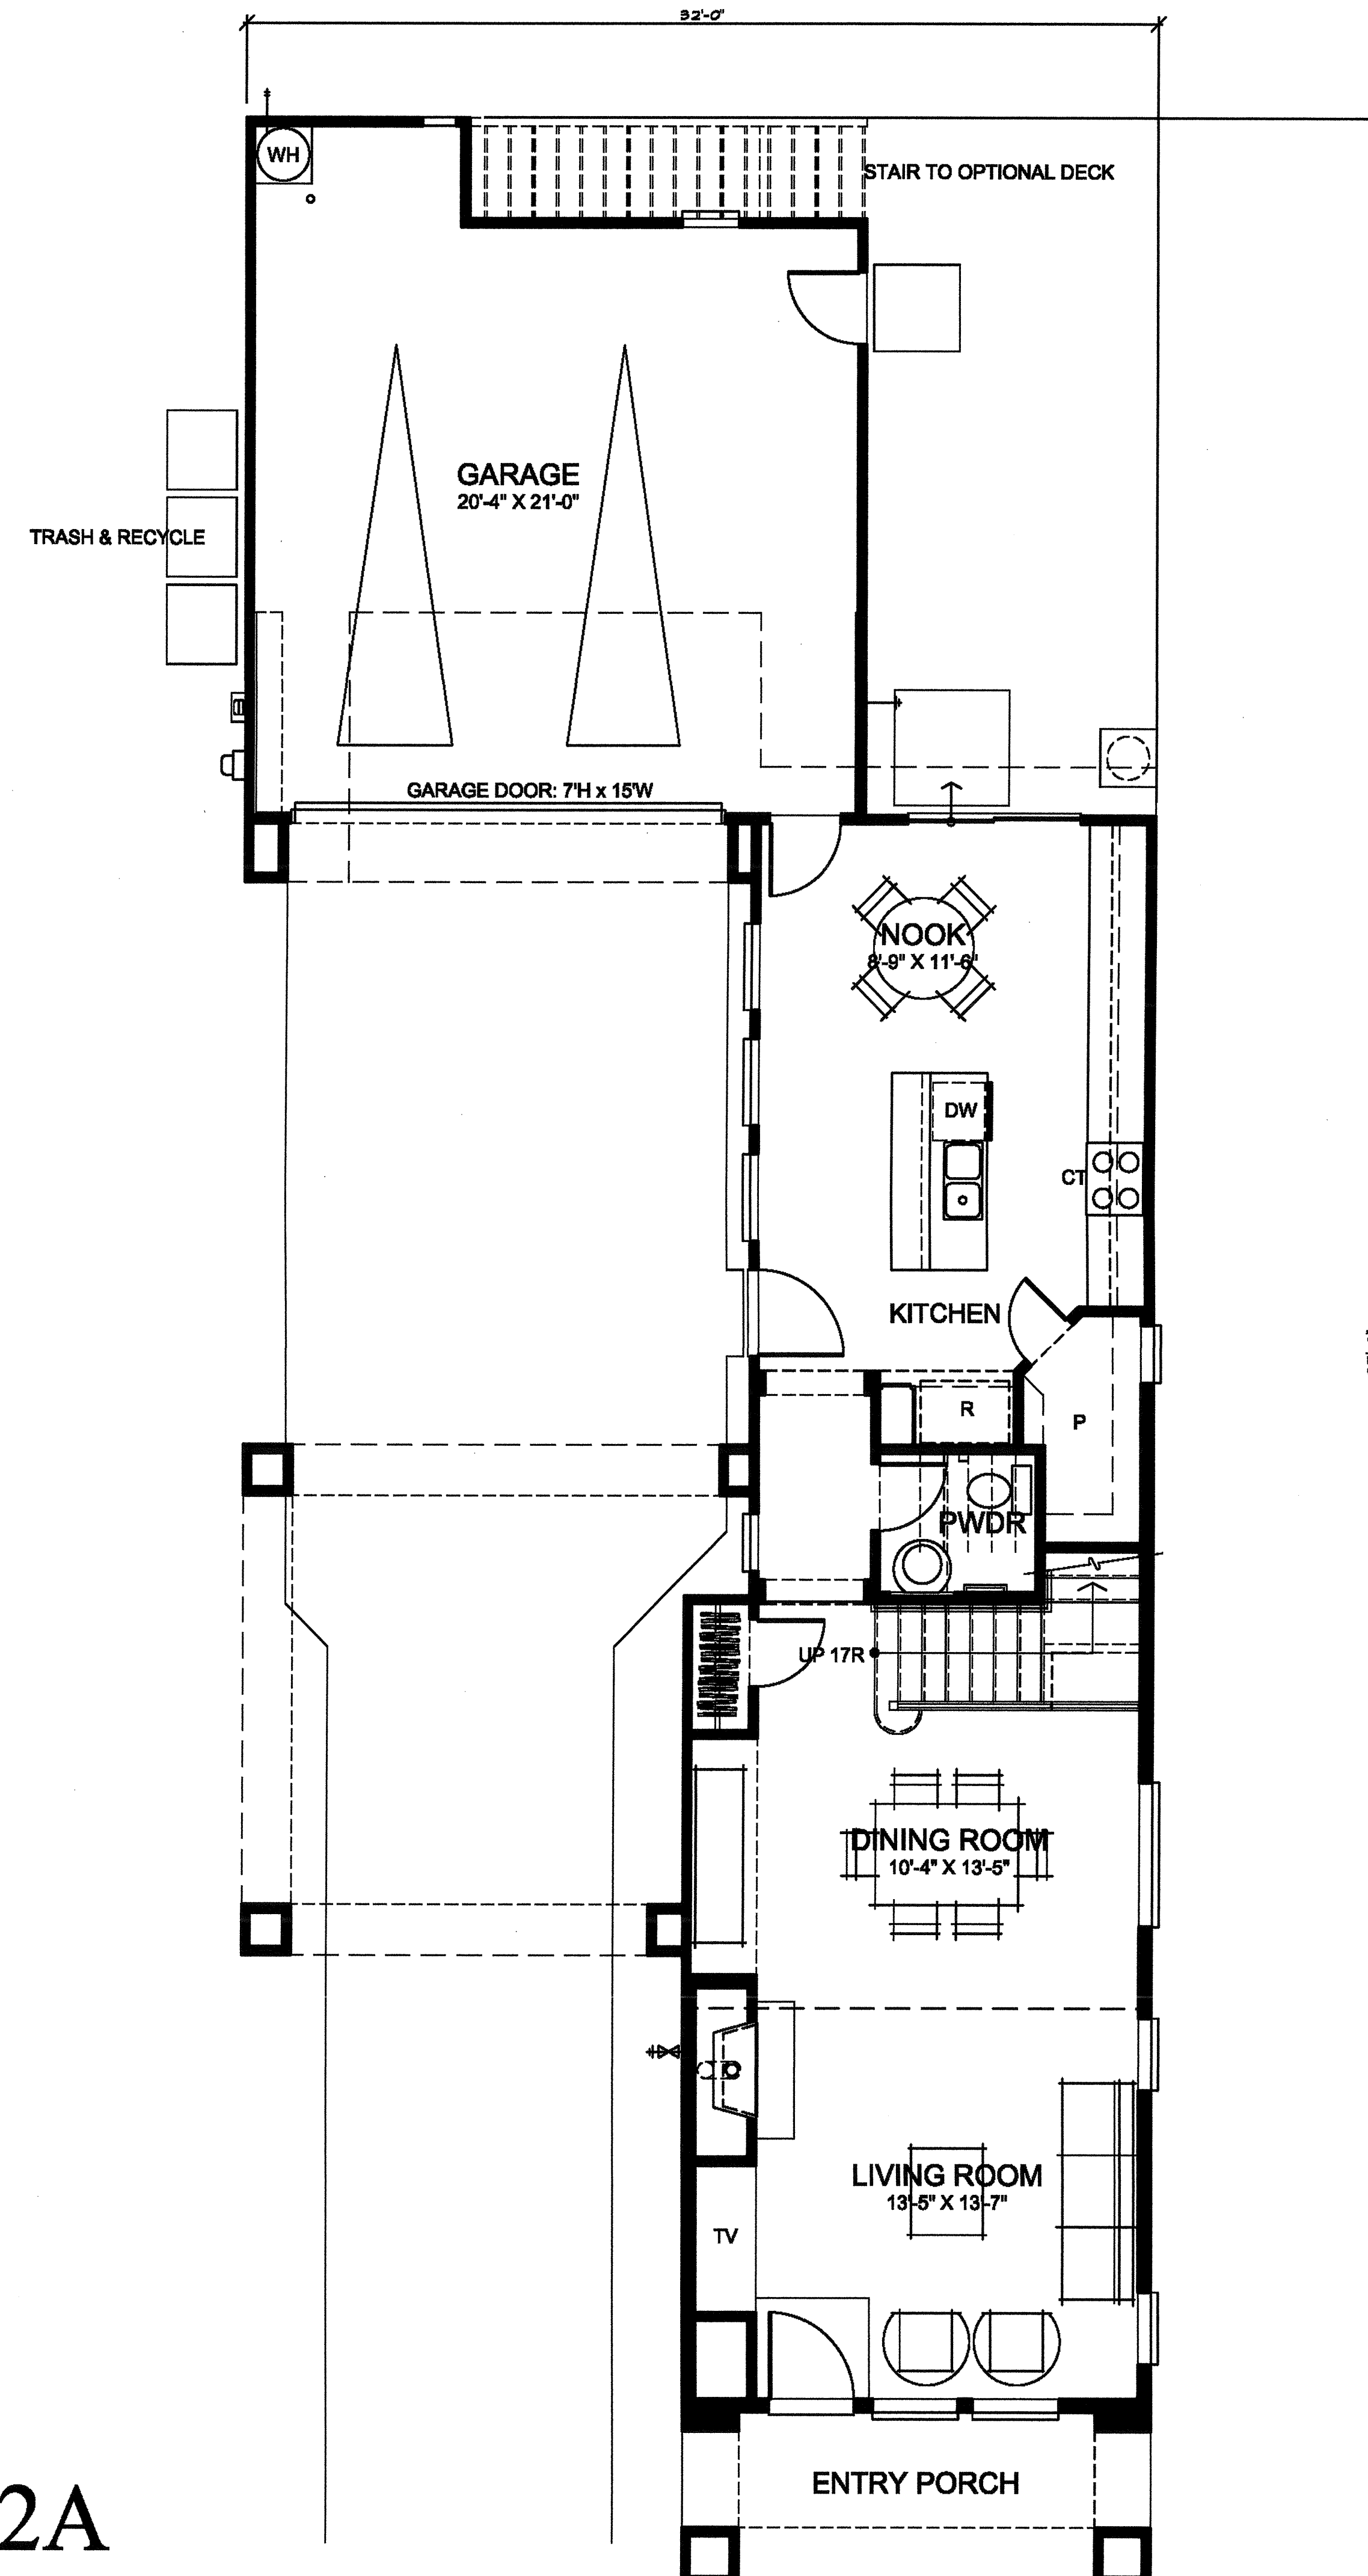


FIRST FLOOR

AREA ANALYSIS	
PLAN 1	
FIRST FLOOR	1222.00 S.F.
SECOND FLOOR	487.00 S.F.
TOTAL LIVING AREA	1709.00 S.F.
GARAGE	412.00 S.F.
Total area	2121.00 S.F.
PLAN 2	
FIRST FLOOR	882.00 S.F.
SECOND FLOOR	888.00 S.F.
OPT. BONUS / BR 4	221.00 S.F.
TOTAL LIVING AREA	1970.00 S.F.
TOTAL LIVING AREA W/ OPT. BONUS / BR 4	2191.00 S.F.
GARAGE	494.00 S.F.
HALL, AT OPT. DECK	20.00 S.F.
Total area	2605.00 S.F.
PLAN 3	
FIRST FLOOR	889.00 S.F.
SECOND FLOOR	1228.00 S.F.
OPT. BONUS	104.00 S.F.
TOTAL LIVING AREA	2121.00 S.F.
TOTAL LIVING AREA W/ OPT. BONUS	2225.00 S.F.
GARAGE	602.00 S.F.
Total area	2827.00 S.F.
PLAN 4	
FIRST FLOOR	1182.00 S.F.
SECOND FLOOR	1081.00 S.F.
OPT. LOFT	138.00 S.F.
TOTAL LIVING AREA	2263.00 S.F.
TOTAL LIVING AREA W/ OPT. LOFT	2382.00 S.F.
GARAGE	450.00 S.F.
Total area	2832.00 S.F.

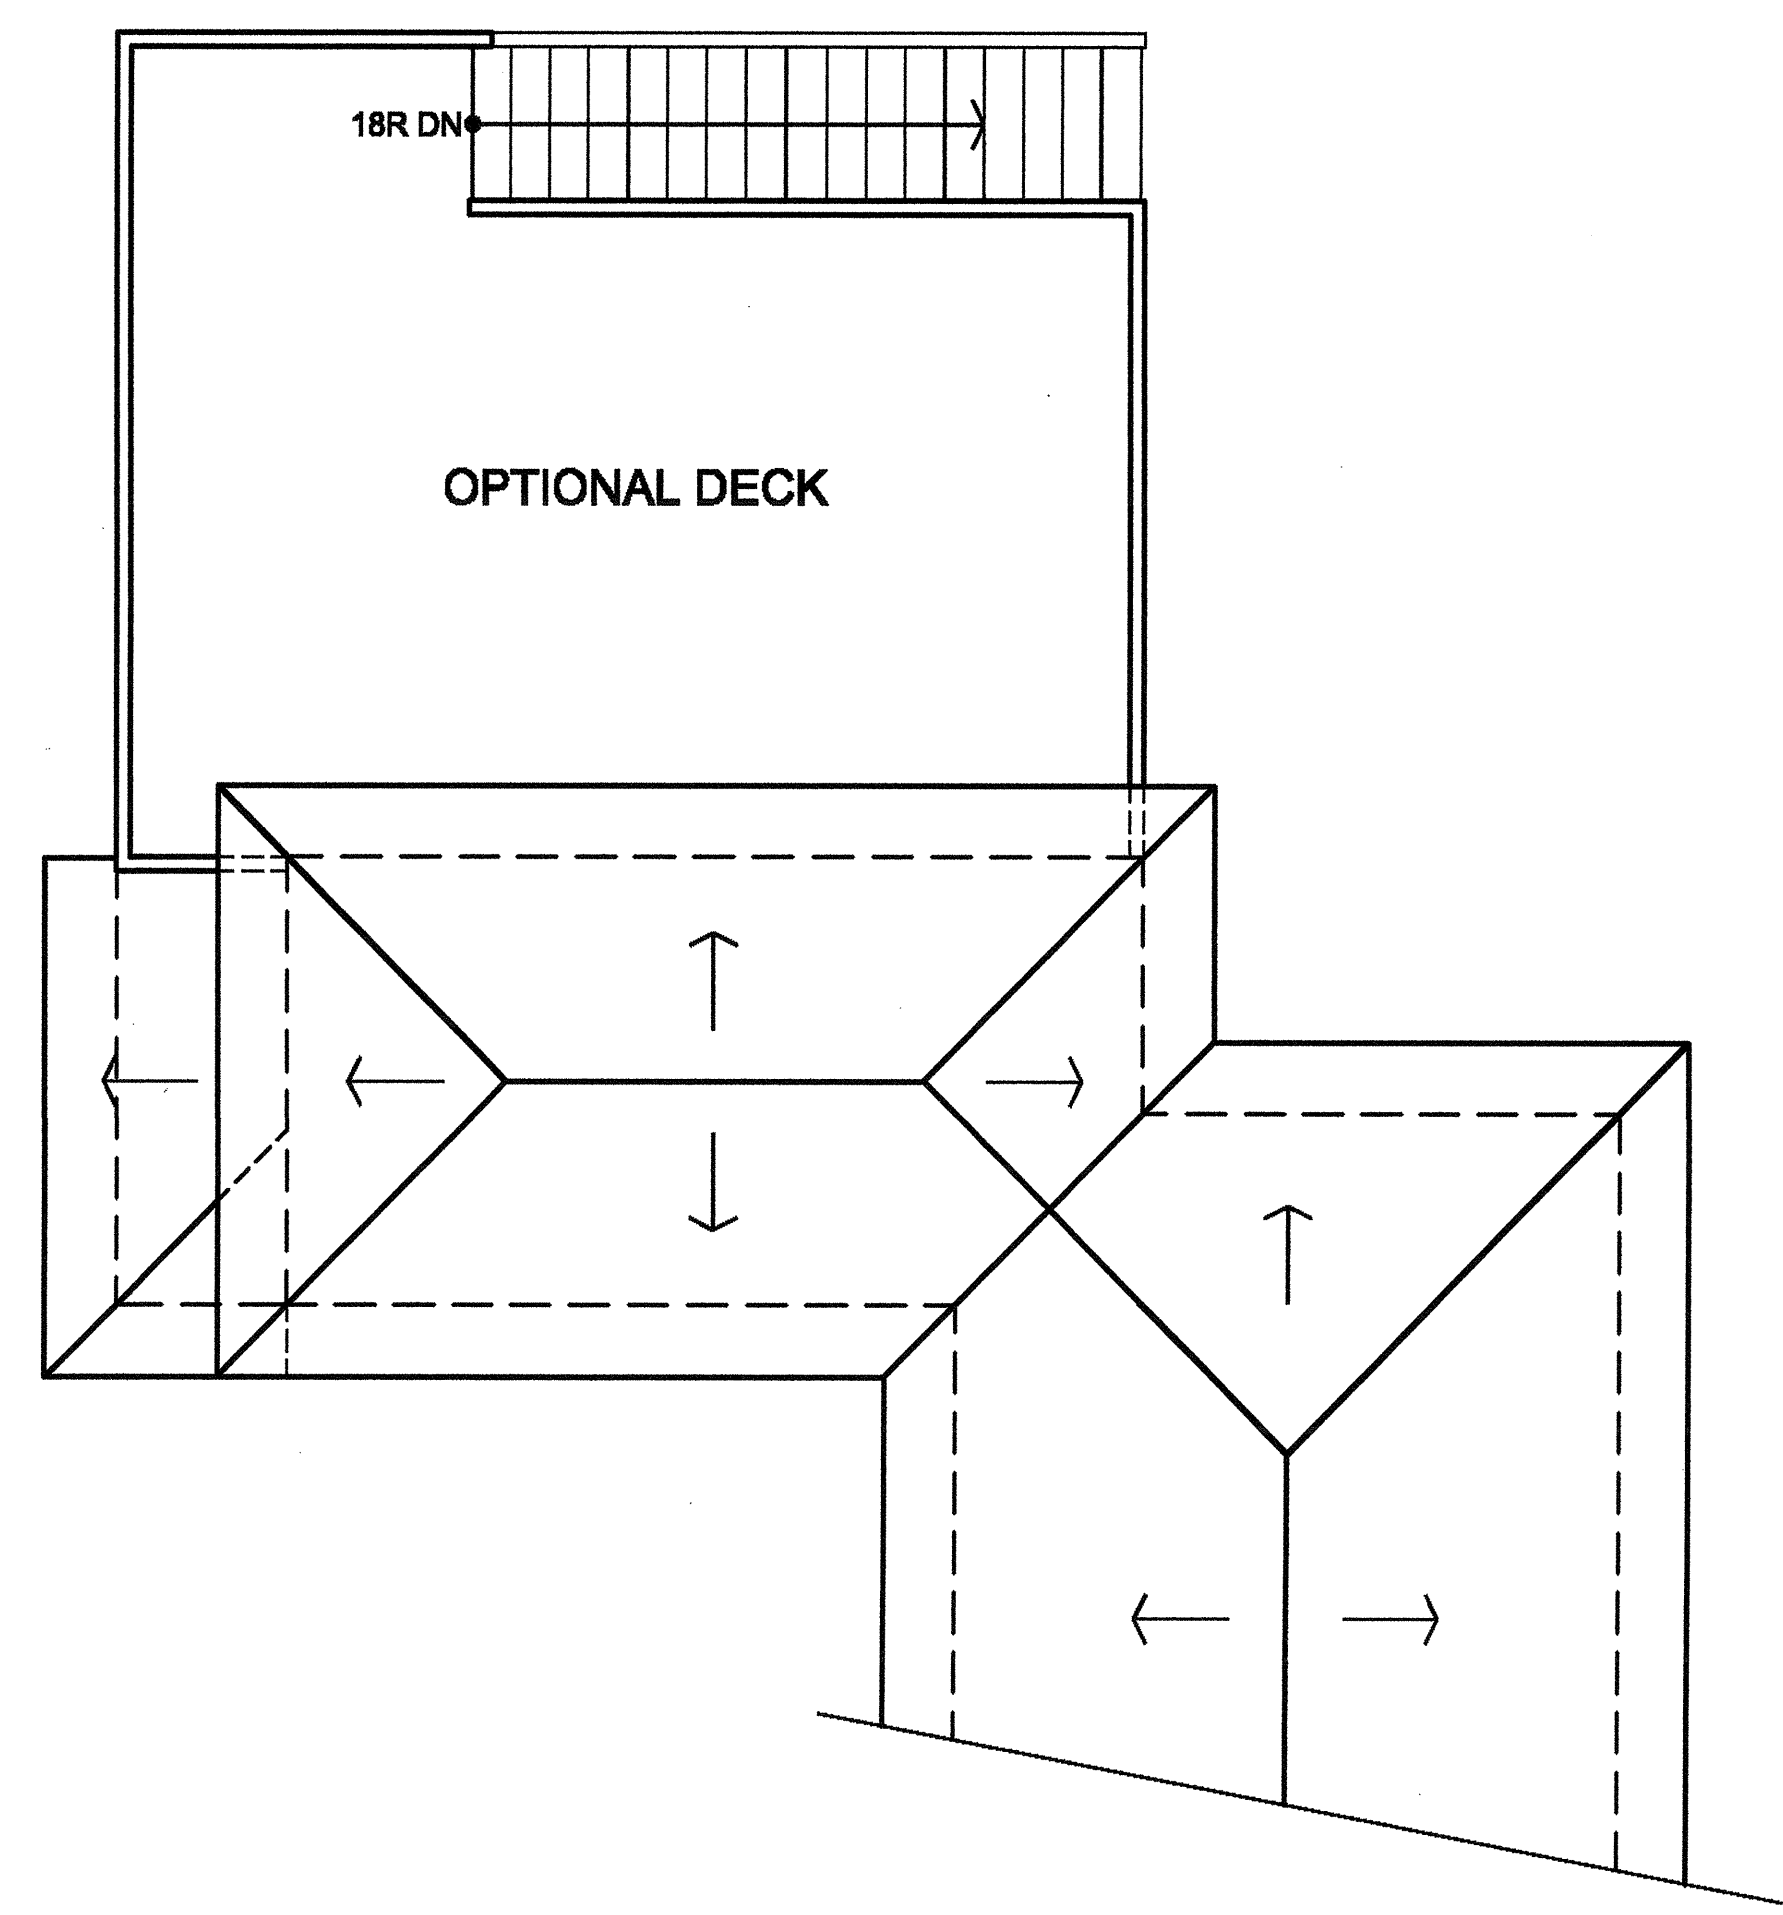

PARTIAL PLAN @ OPT. DECK

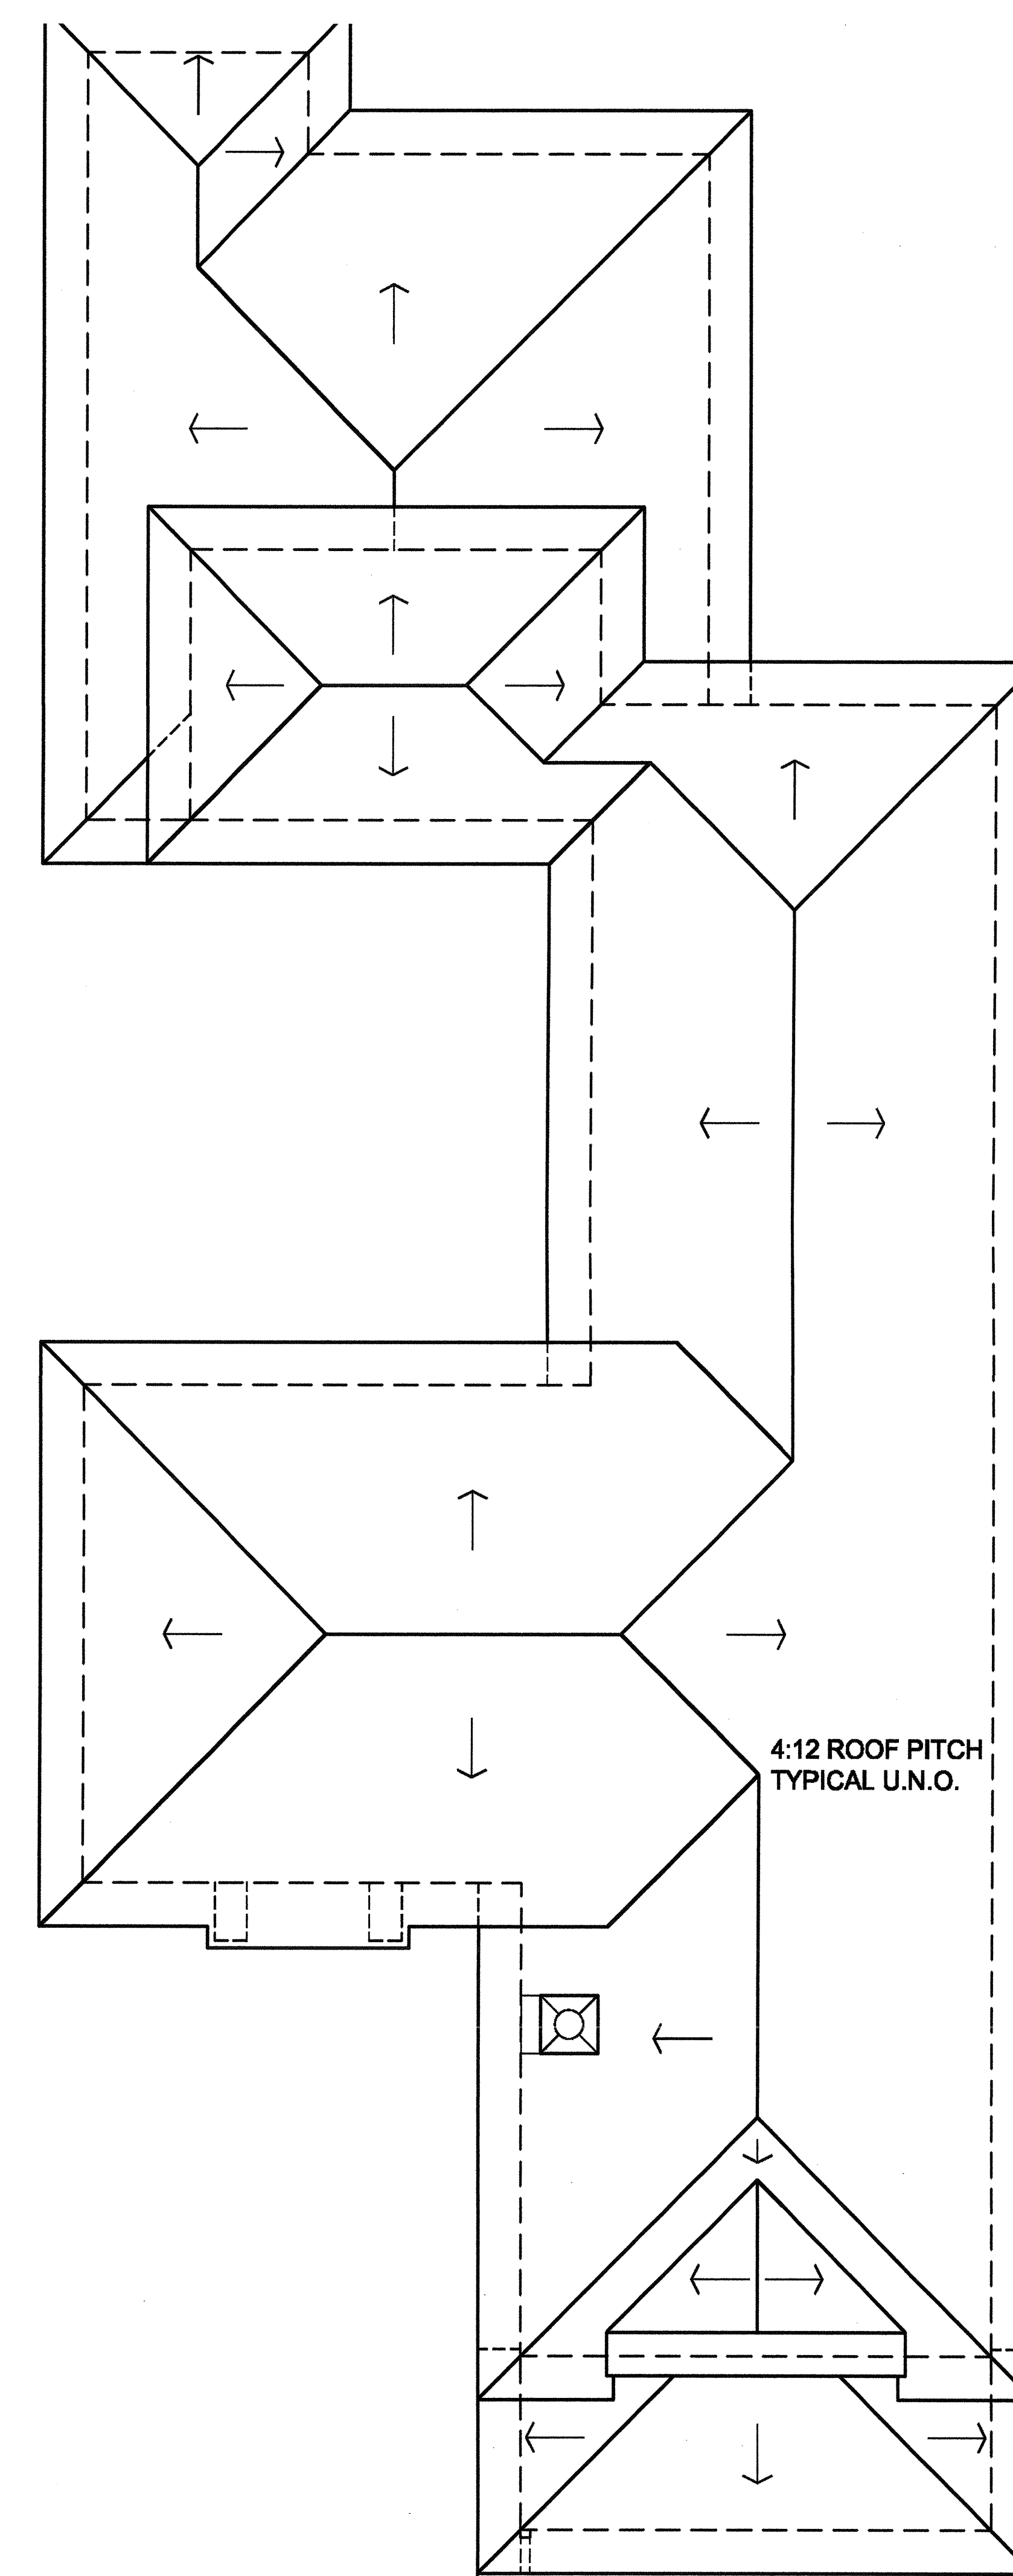

ROOF PLAN

PLAN 2A


1/4"=1'-0"

SF-1


CALLINGTON SERIES

PASSERELLE L.L.C., CAMPUS PARK

200600SPSF101

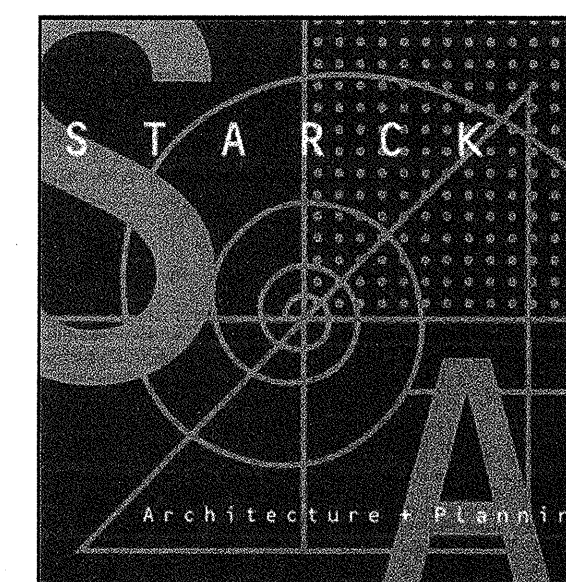

05/20/08

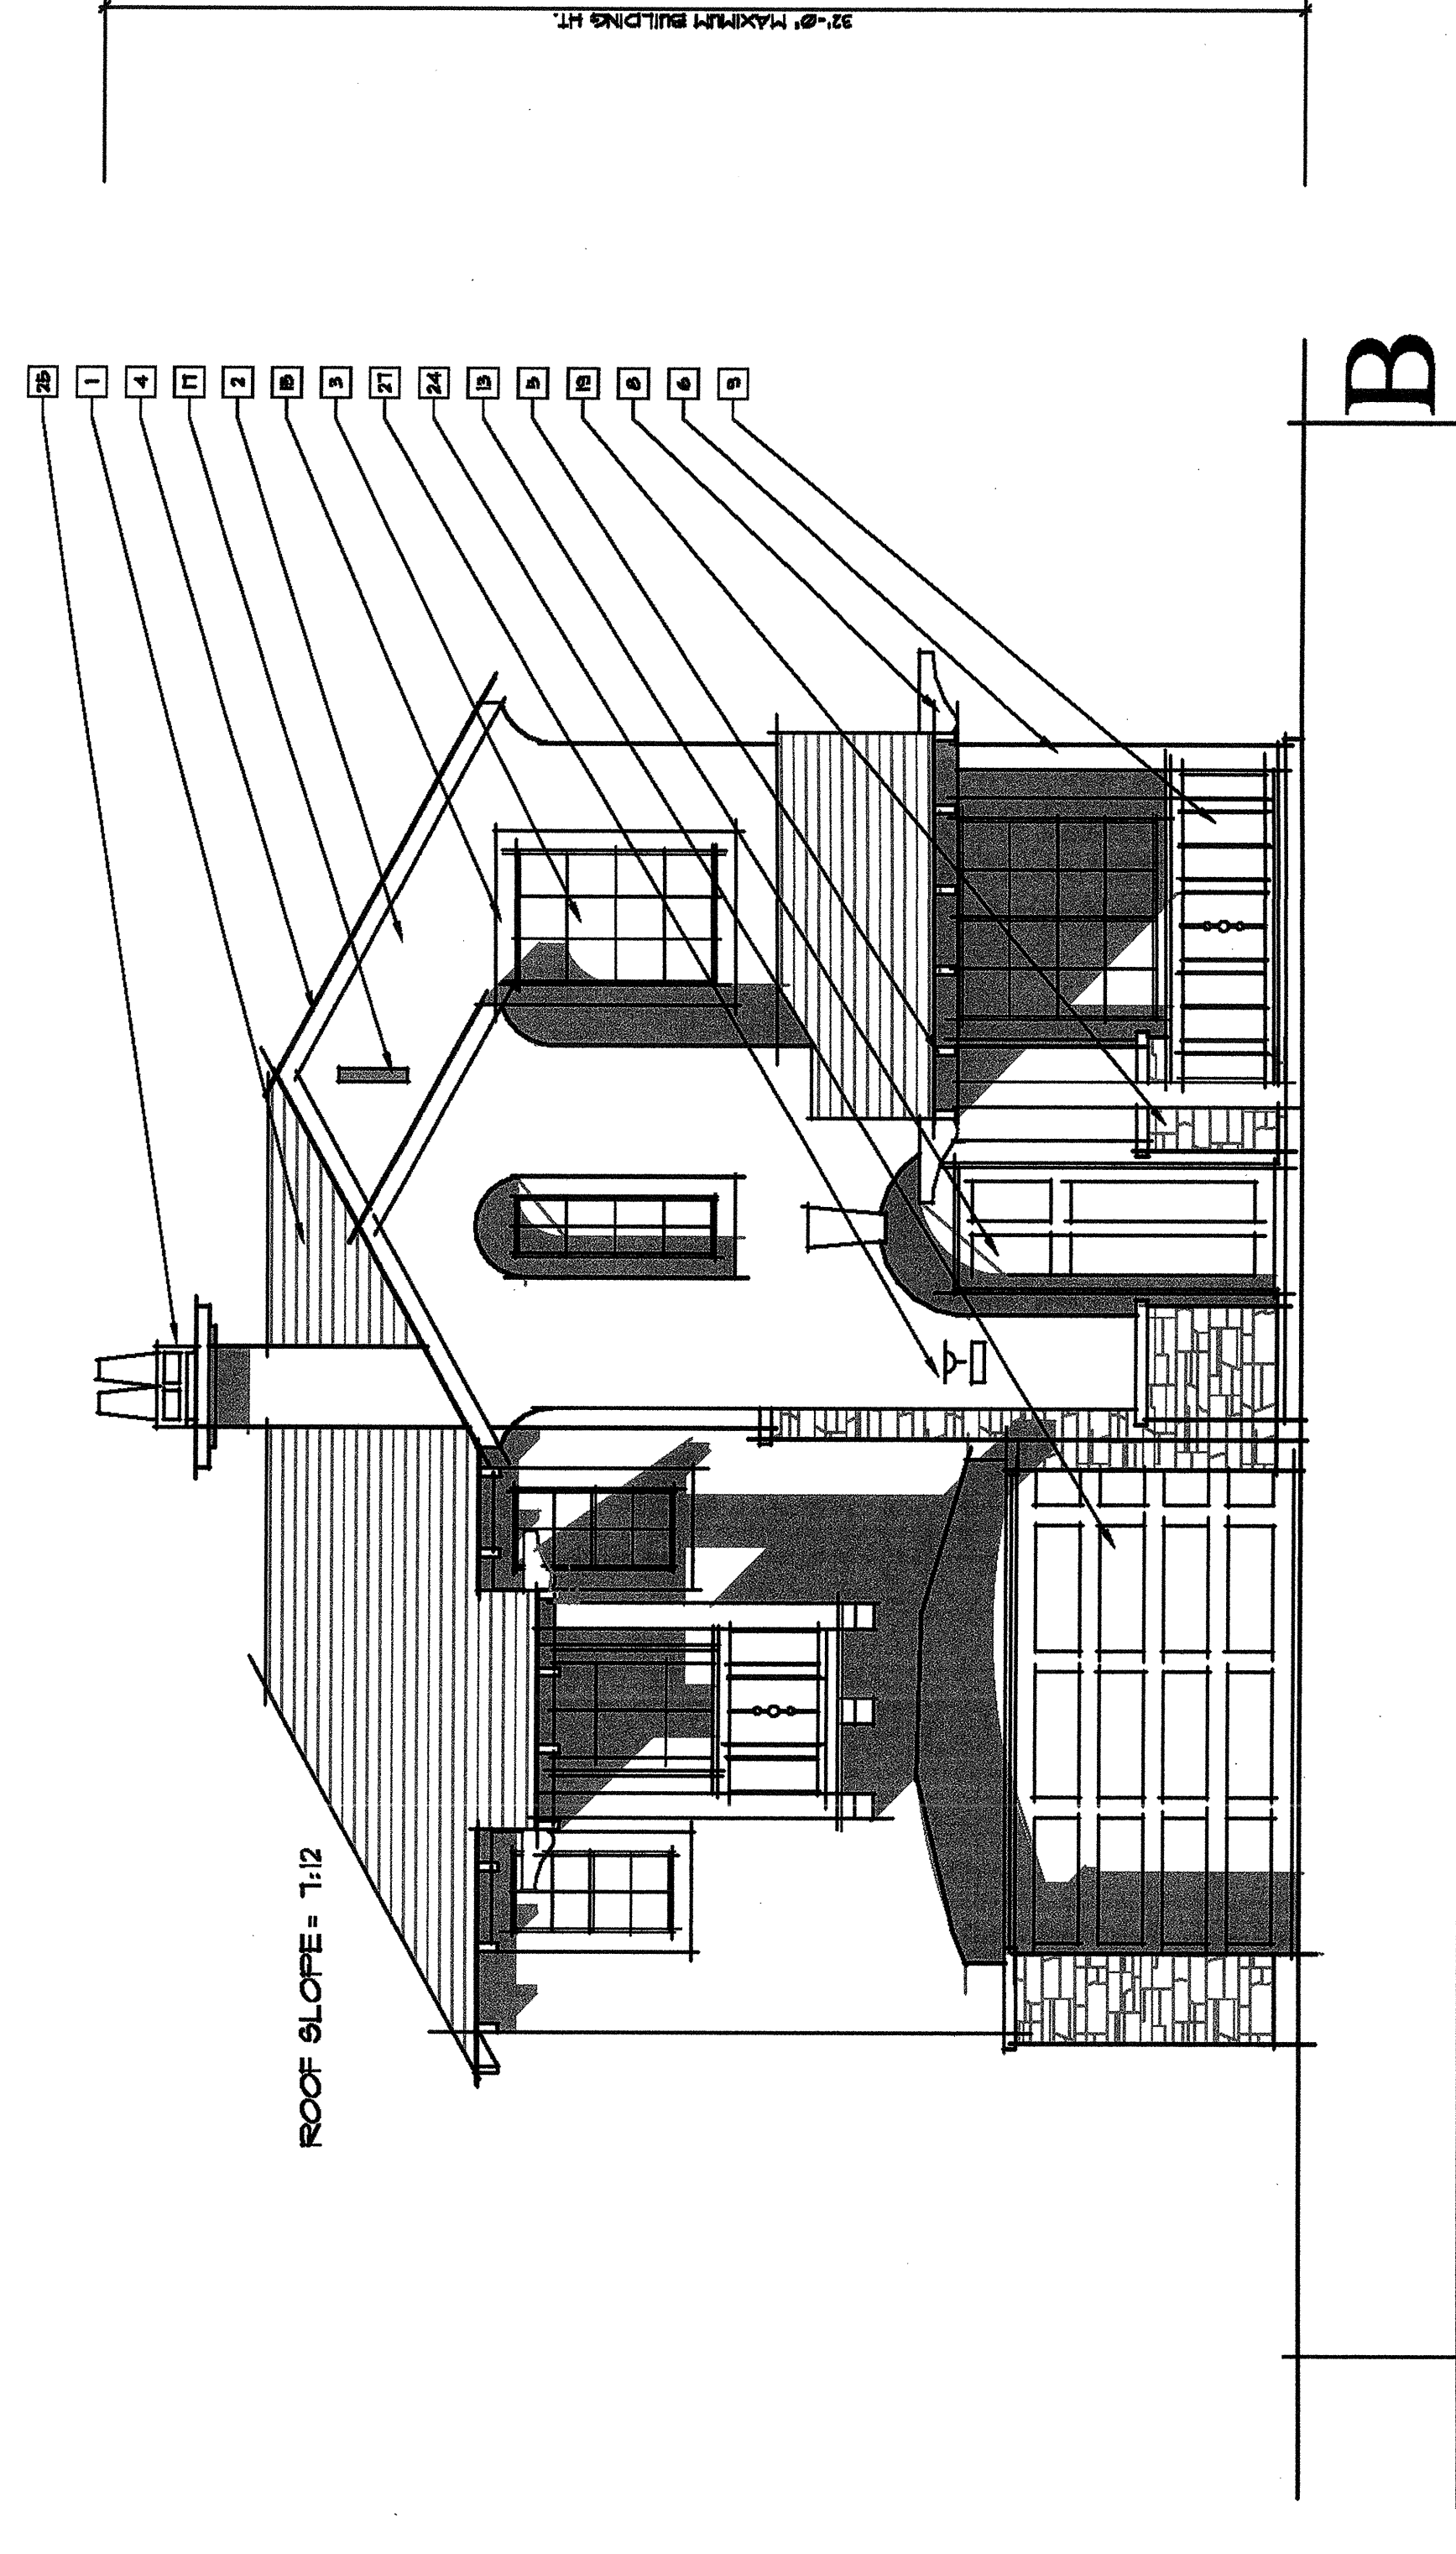


PLAN 2

SF-1
1/4"=1'-0"

CALLINGTON SERIES

PASSERELLE L.L.C., CAMPUS PARK

2006005PSF132

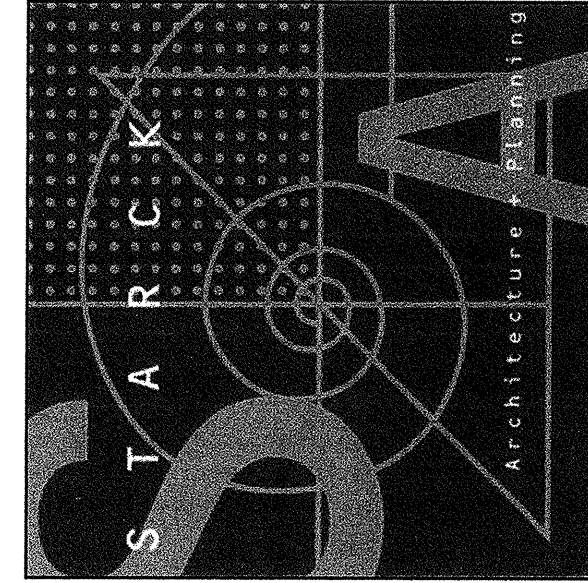


COLOR DESCRIPTION

HIGH BARREL "V"-TILE AND ASPHALT SHINGLE ROOFING IN GUSTLE BLENDED NATURAL, HUES, STUCCO RANGERS FROM LIGHT TO MID-VALUE COLOR. CONTRASTING TRIM COLORS. RANDOM RUBSTIC TEXTURED STONE IN WARM EARTHY TONES. NATURAL WOOD HUE ACCENT COLORS USED FOR ENTRY DOORS AND WOOD ELEMENTS. SHUTTERS IN SOFTER NATURAL ACCENT COLORS.

TYPICAL BUILDING MATERIALS	
1	INTERIOR COLOR CONCRETE ROOF 1/4" ELEVATION TILE 9" AND 6" ELEVATIONS FLAT TILE
2	INTERIOR COLOR PLASTER
3	VINYL WINDOW
4	WOOD FASCIA
5	WOOD RAFTER TAIL
6	WOOD POST
7	WOOD BRACE
8	WOOD BEAM
9	WOOD RAIL / GUARDRAIL
10	WOOD SHUTTER
11	WOOD GATE
12	TAPERED WOOD COLUMN
13	FIBERGLASS ENTRY DOOR
14	FRENCH DOOR
15	PLASTER TRIM
16	PLASTER CORBEL
17	PLASTER RECESSED
18	PLASTER BATTERED WALL
19	STONE VENEER
20	SLAB 1' DEEPSTONE, 6" ELEV; RIVER ROCK DECORATIVE GRAPHIC TILE
21	PETAL POTSHIELD
22	RIVAL RAIL / GUARDRAIL
23	PETAL GATE
24	PETAL SECTIONAL GARAGE DOOR
25	CHERRY ANHOLD
26	OPTIONAL DECK
27	WALL-MOUNTED LIGHT FIXTURE


• ALL METAL AND WOOD ELEMENTS TO BE PAINTED

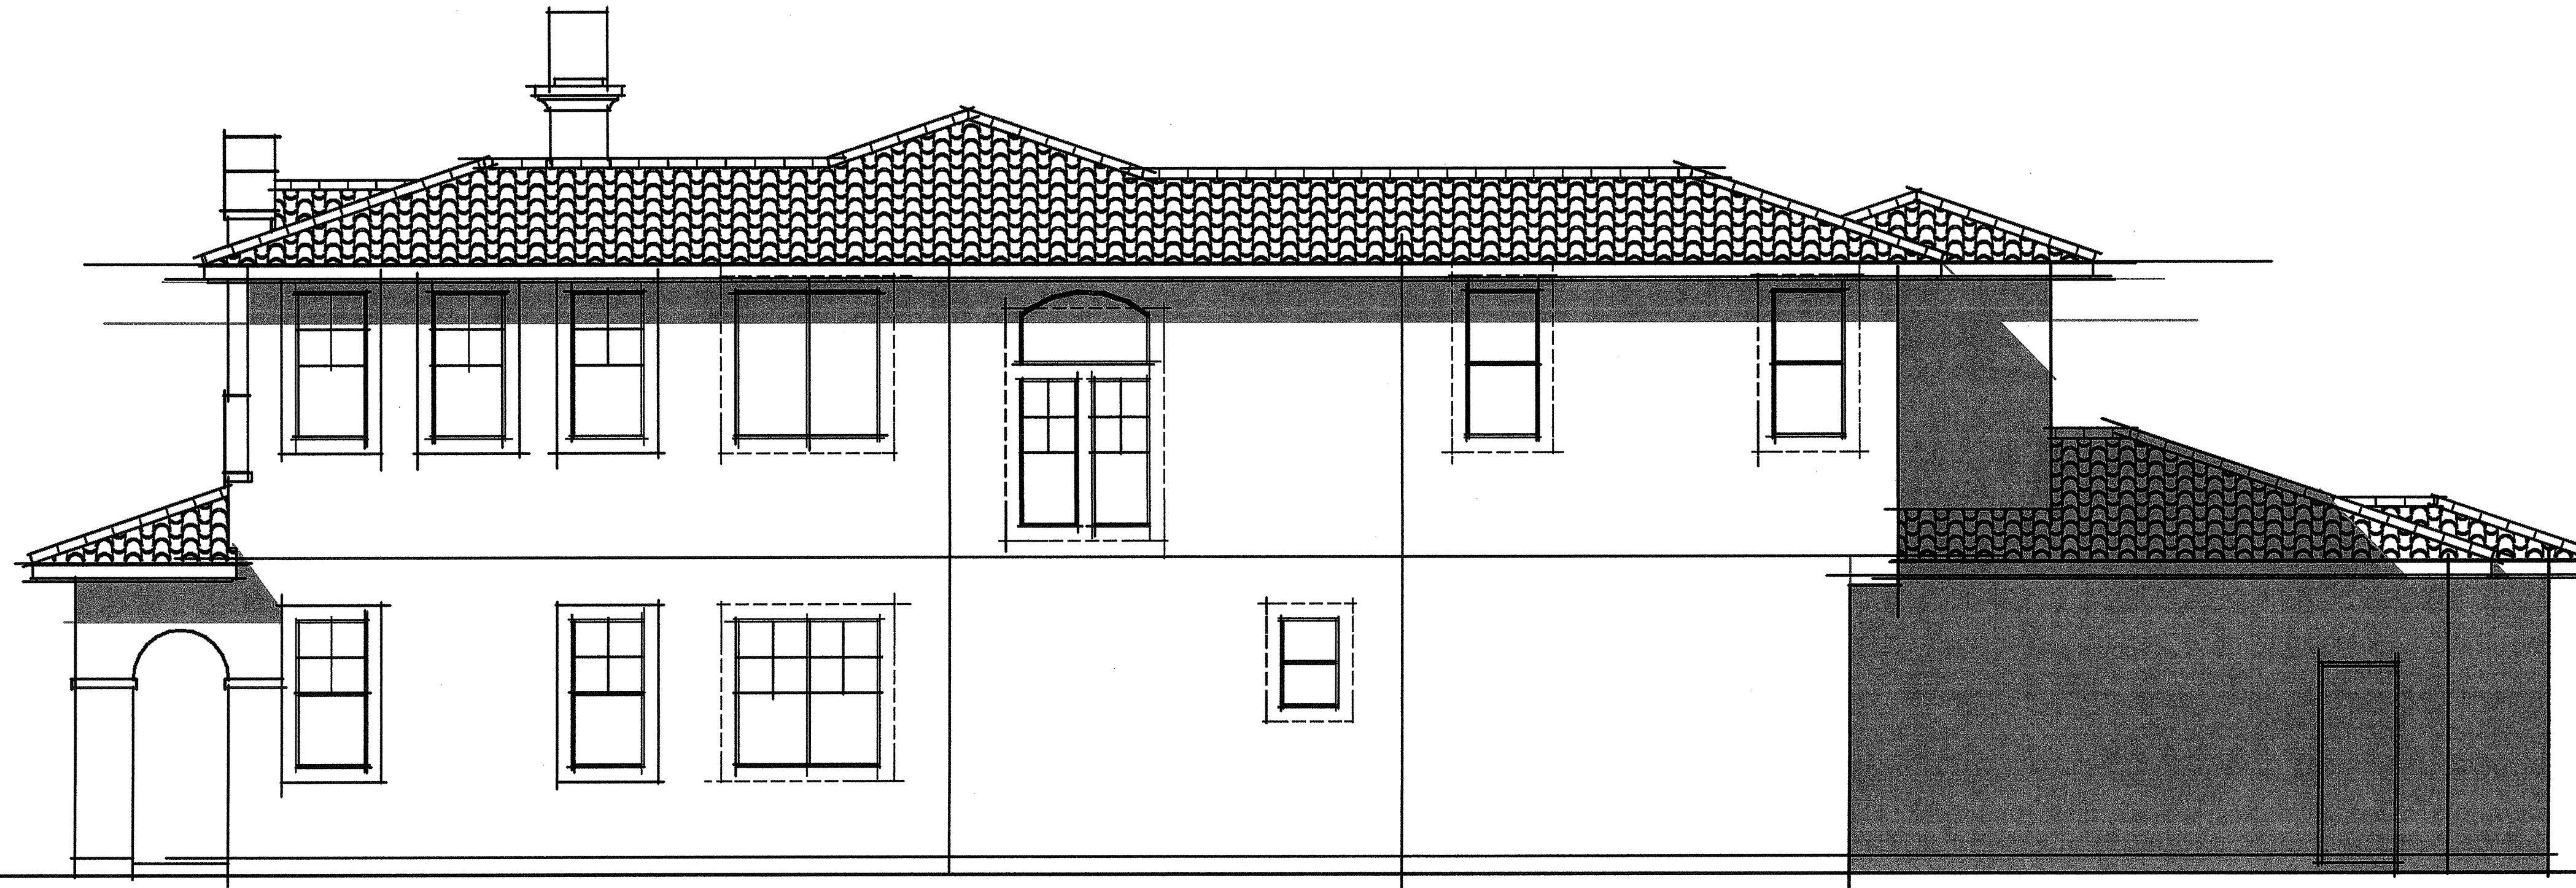

RIGHT SIDE ELEVATION
NOTE: DASHED LINE INDICATES TRIM @
LOTS EXPOSED TO VIEW (SITE SPECIFIC).



REAR ELEVATION

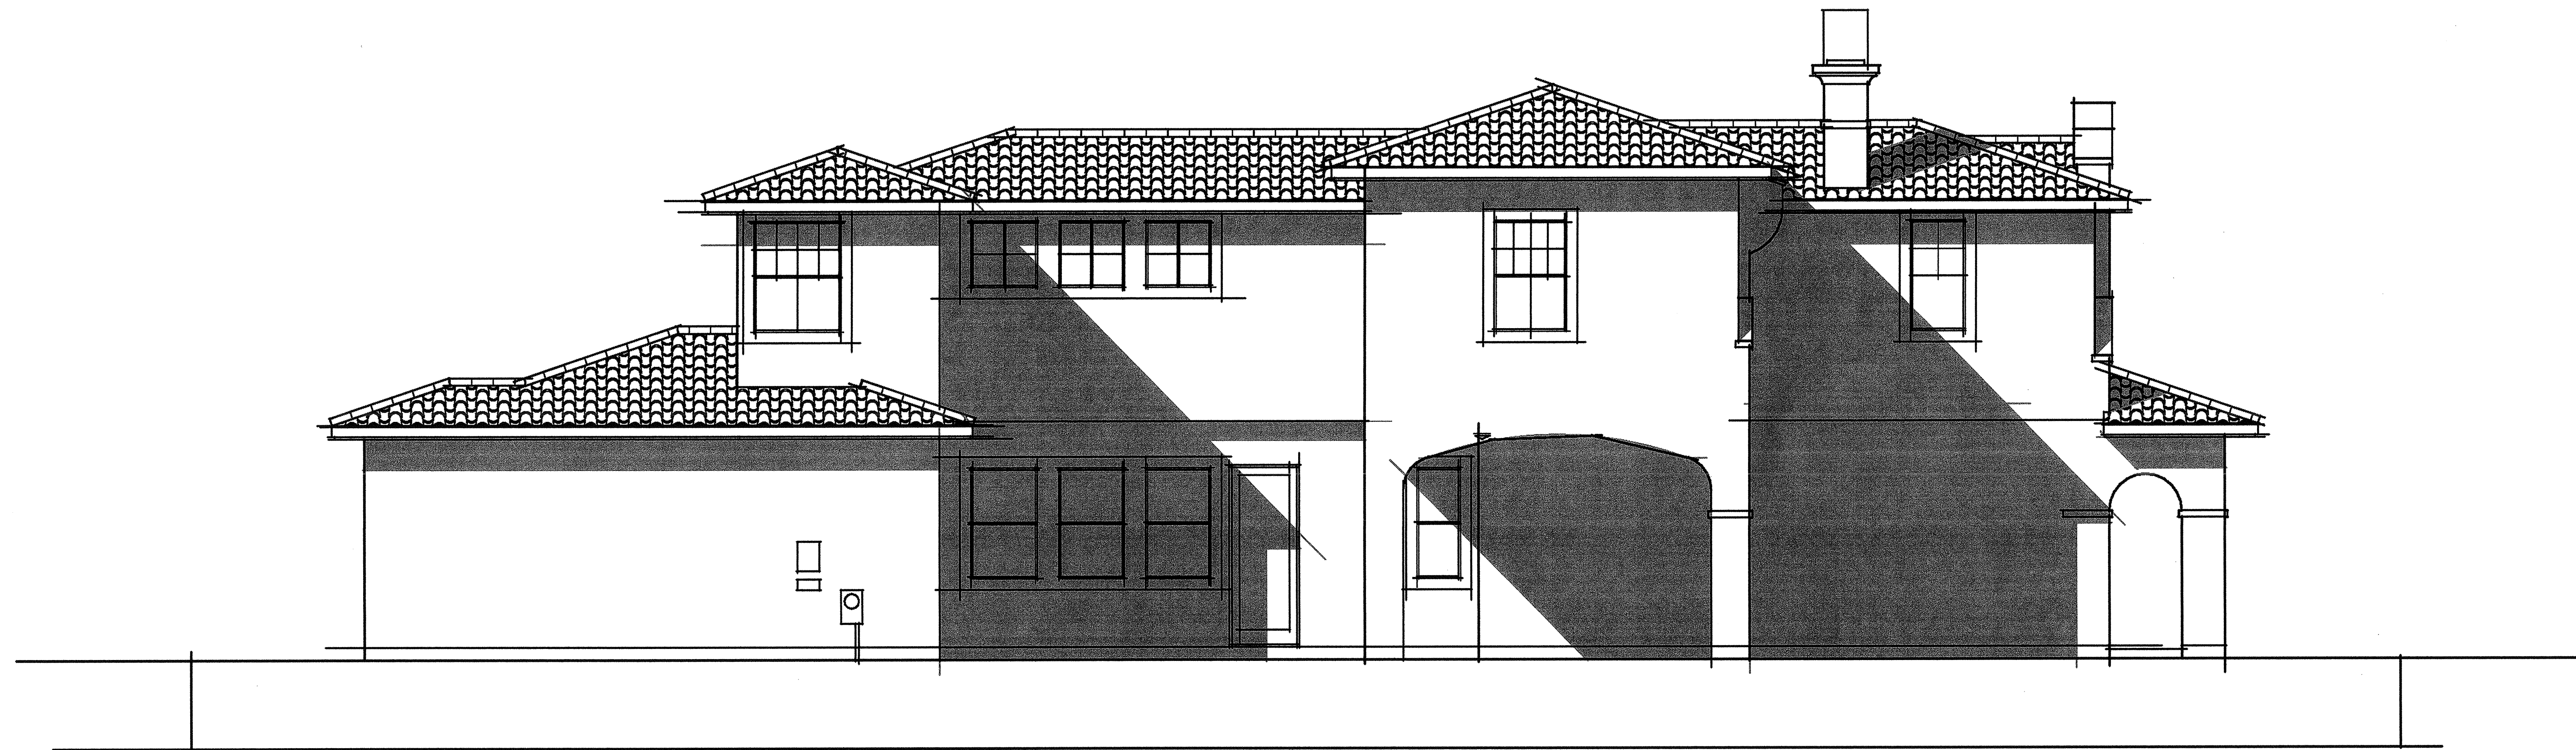

LEFT SIDE ELEVATION

PLAN 2A


1/4"=1'-0"

SF-1

CALLINGTON SERIES

PASSERELLE L.L.C., CAMPUS PARK

2006005PSF132

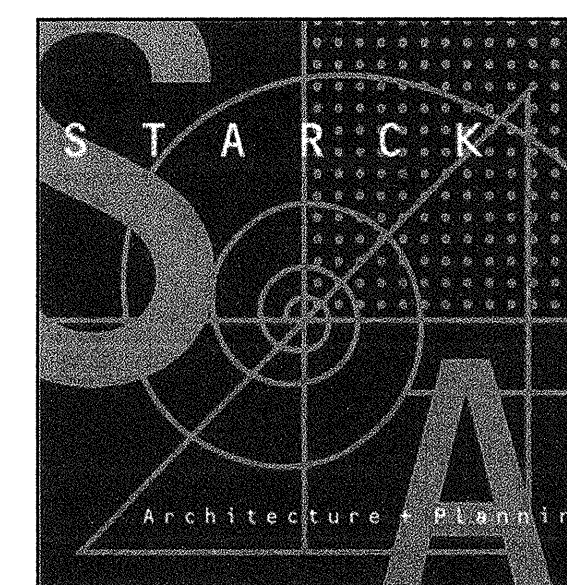

05/20/08

NOTE: FOR TYPICAL BUILDING HEIGHTS
AND MATERIALS, SEE FRONT 'A'.


COLOR DESCRIPTION

HIGH BARREL 'B'-TILE AND ASPHALT SHINGLE ROOFING
IN SUBTLE BLENDING NATURAL HUES. STUCCO RANGES
FROM LIGHT TO MID-VALUE COLOR. CONTRASTING TRIM
COLORS. RANDOM RUSTIC TEXTURED STONE IN WARM
EARTHY TONES. NATURAL WOOD HUE ACCENT COLORS
USED FOR ENTRY DOORS AND WOOD ELEMENTS.
SHUTTERS IN SOFTER NATURAL ACCENT COLORS.


TYPICAL BUILDING MATERIALS

- 1 INTEGRAL COLOR CONCRETE ROOF: 'A' ELEVATION
'B' TILE, 'B' AND 'C' ELEVATIONS FLAT TILE
- 2 INTEGRAL COLOR PLASTER
- 3 VINYL WINDOW
- 4 WOOD FASCIA
- 5 WOOD RAFTER TAIL
- 6 WOOD POST
- 7 WOOD BRACE
- 8 WOOD BEAM
- 9 WOOD RAIL / GUARDRAIL
- 10 WOOD SHUTTER
- 11 WOOD GATE
- 12 TAPERED WOOD COLUMN
- 13 FIBERGLASS ENTRY DOOR
- 14 FRENCH DOOR
- 15 PLASTER TRIM
- 16 PLASTER CORNICE
- 17 PLASTER RECESS
- 18 PLASTER BATTERED WALL
- 19 STONE VENEER
- 20 1/2" BLVD. LICKSTONE, 'C' ELEV. RIVER ROCK
- 21 DECORATIVE CERAMIC TILE
- 22 METAL POTSHELF
- 23 METAL RAIL / GUARDRAIL
- 24 METAL GATE
- 25 METAL SECTIONAL GARAGE DOOR
- 26 CHIMNEY SHROUD
- 27 OPTIONAL DECK
- 28 WALL-MOUNTED LIGHT FIXTURE


* ALL METAL AND WOOD ELEMENTS TO BE PAINTED

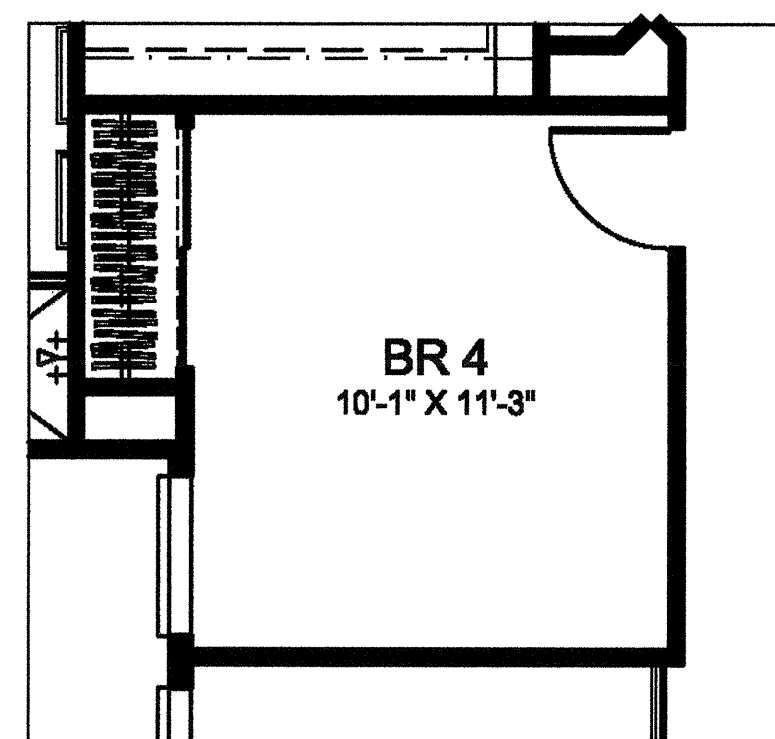


OPTIONAL BR 4

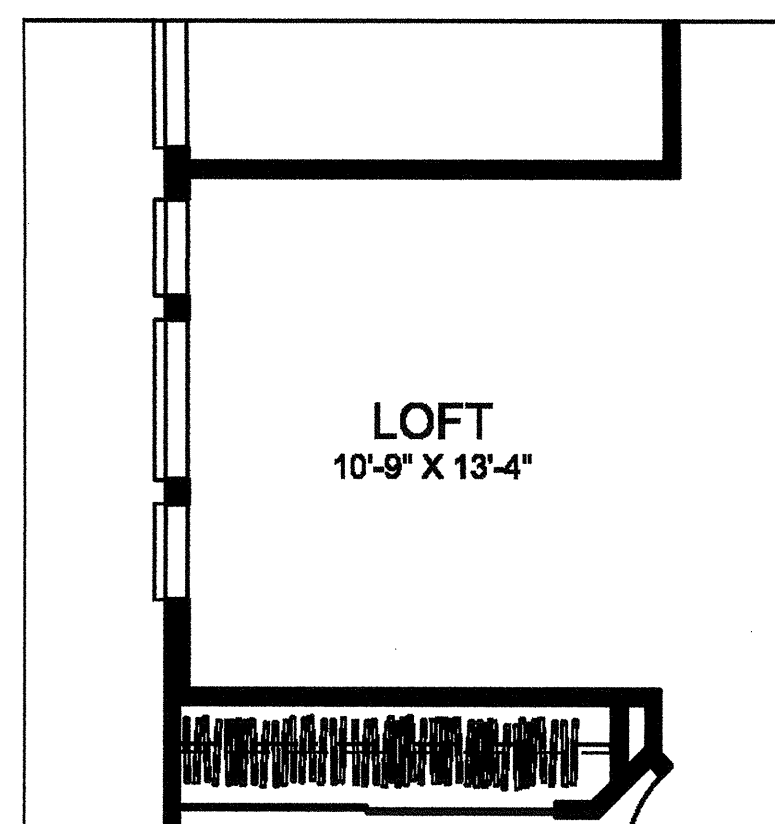

OPTIONAL LOFT

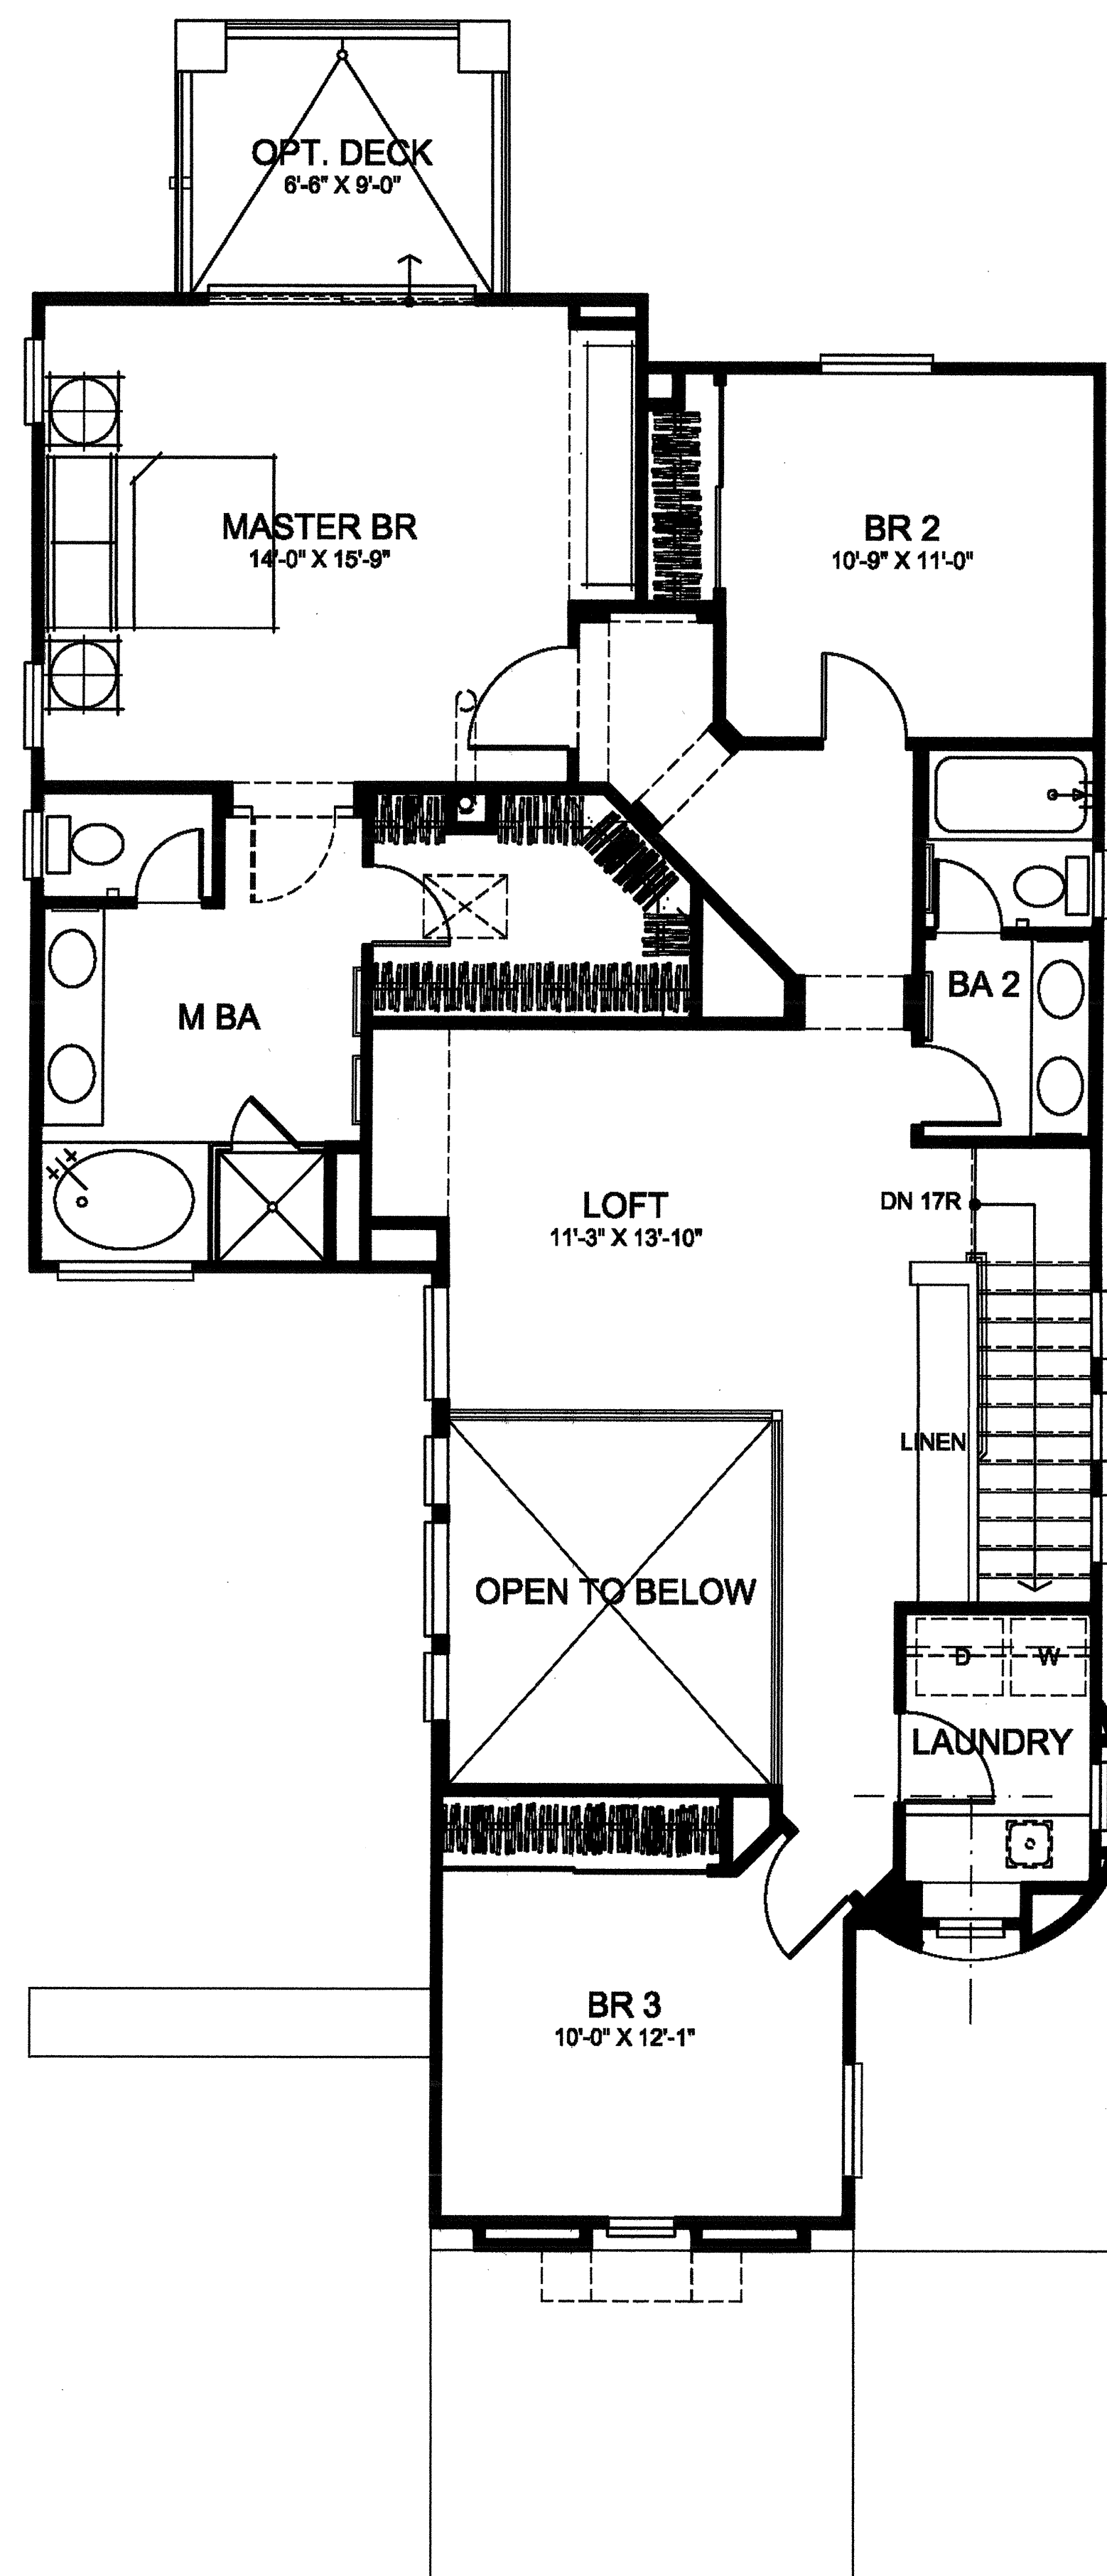

SECOND FLOOR

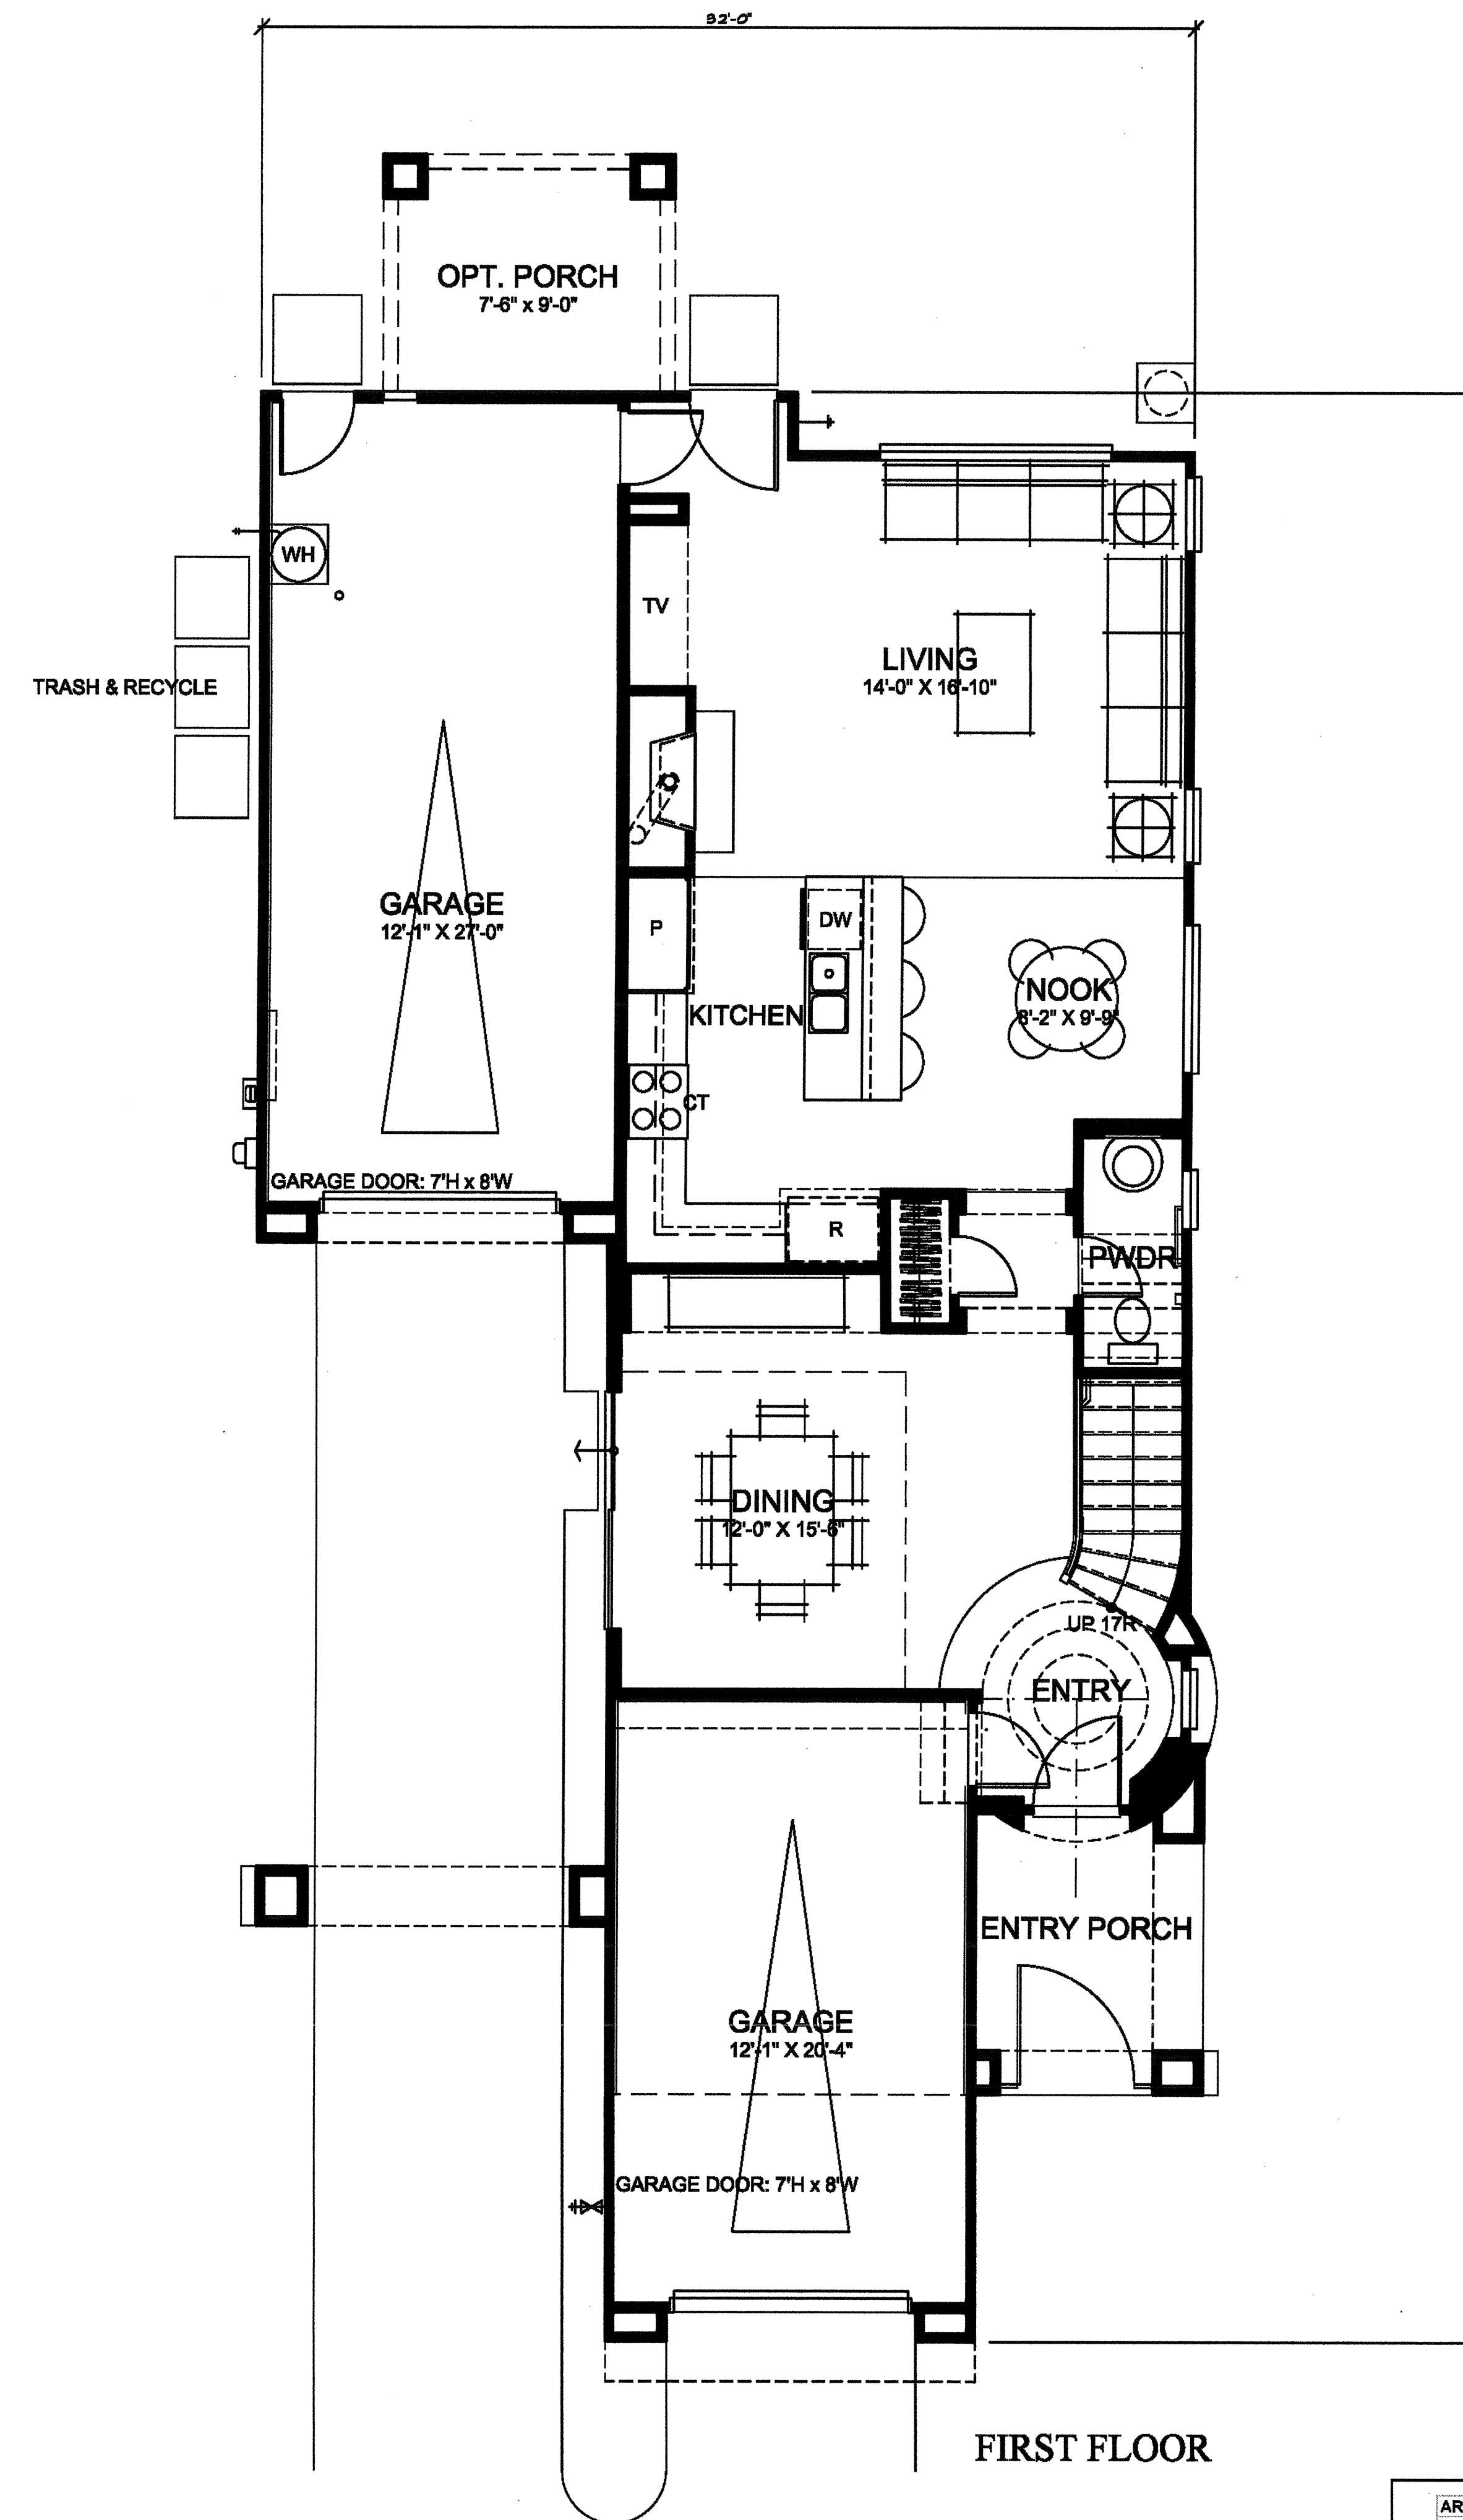

FIRST FLOOR

PLAN 3A


1/4"=1'-0"

SF-1

CALLINGTON SERIES


PASSERELLE L.L.C., CAMPUS PARK

2006005PSF101

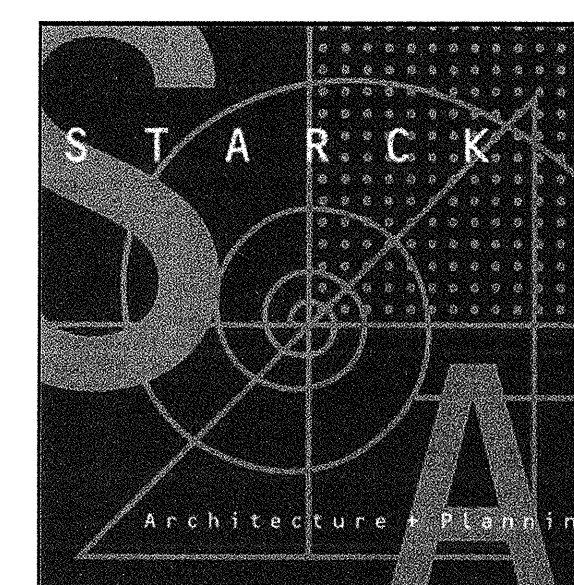

05/20/08

AREA ANALYSIS	
PLAN 1	
FIRST FLOOR	1252.00 S.F.
SECOND FLOOR	457.00 S.F.
TOTAL LIVING AREA	1709.00 S.F.
GARAGE	472.00 S.F.
Total area	2181.00 S.F.
PLAN 2	
FIRST FLOOR	889.00 S.F.
SECOND FLOOR	1483.00 S.F.
OPT. BONUS / BR 4	231.00 S.F.
TOTAL LIVING AREA	1970.00 S.F.
TOTAL LIVING AREA W/ OPT. BONUS / BR 4	2111.00 S.F.
GARAGE	454.00 S.F.
PALL AT OPT. DECK	20.00 S.F.
Total area	2585.00 S.F.
PLAN 3	
FIRST FLOOR	889.00 S.F.
SECOND FLOOR	1228.00 S.F.
OPT. BONUS	104.00 S.F.
TOTAL LIVING AREA	2112.00 S.F.
TOTAL LIVING AREA W/ OPT. BONUS	2216.00 S.F.
GARAGE	622.00 S.F.
Total area	2834.00 S.F.
PLAN 4	
FIRST FLOOR	1160.00 S.F.
SECOND FLOOR	1581.00 S.F.
OPT. LOFT	130.00 S.F.
TOTAL LIVING AREA	2343.00 S.F.
TOTAL LIVING AREA W/ OPT. LOFT	2473.00 S.F.
GARAGE	450.00 S.F.
Total area	2823.00 S.F.

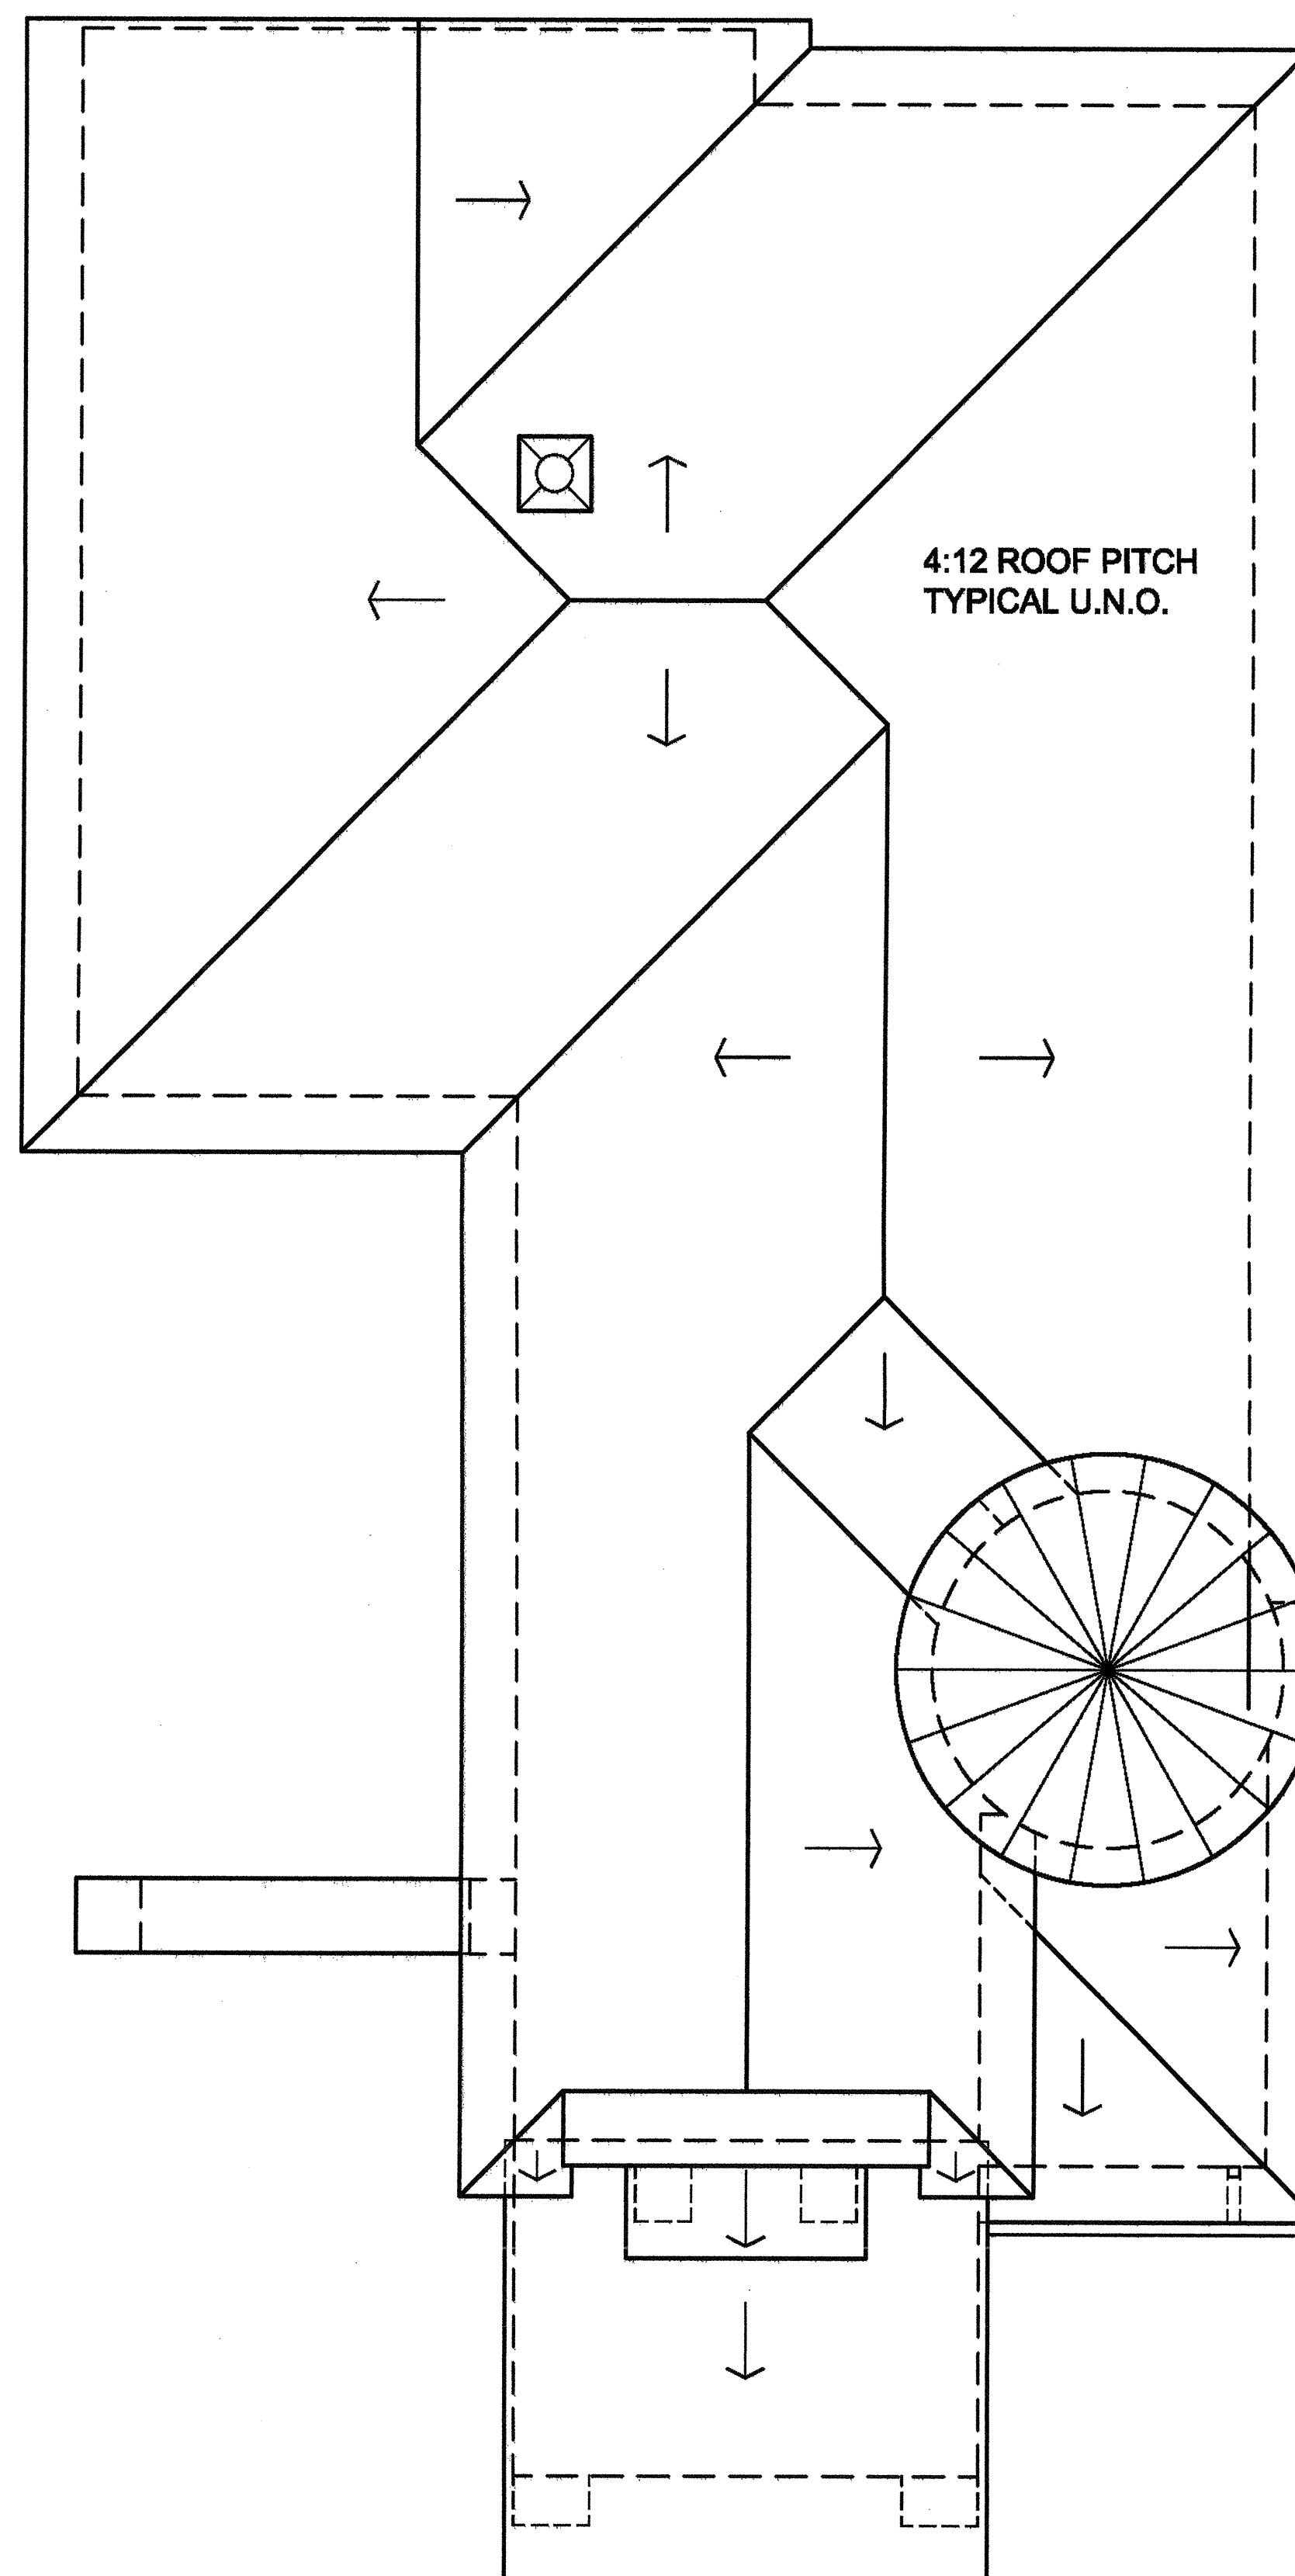

ROOF PLAN

PLAN 3A


1/4"=1'-0"

SF-1



CALLINGTON SERIES

PASSERELLE L.L.C., CAMPUS PARK

2006005PSF101

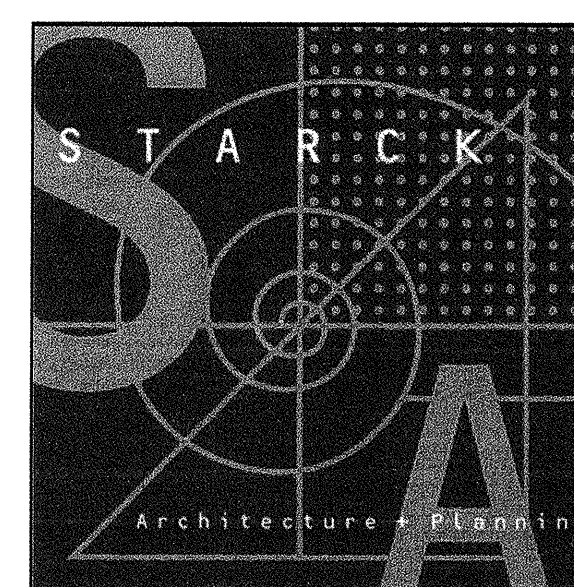

05/20/08

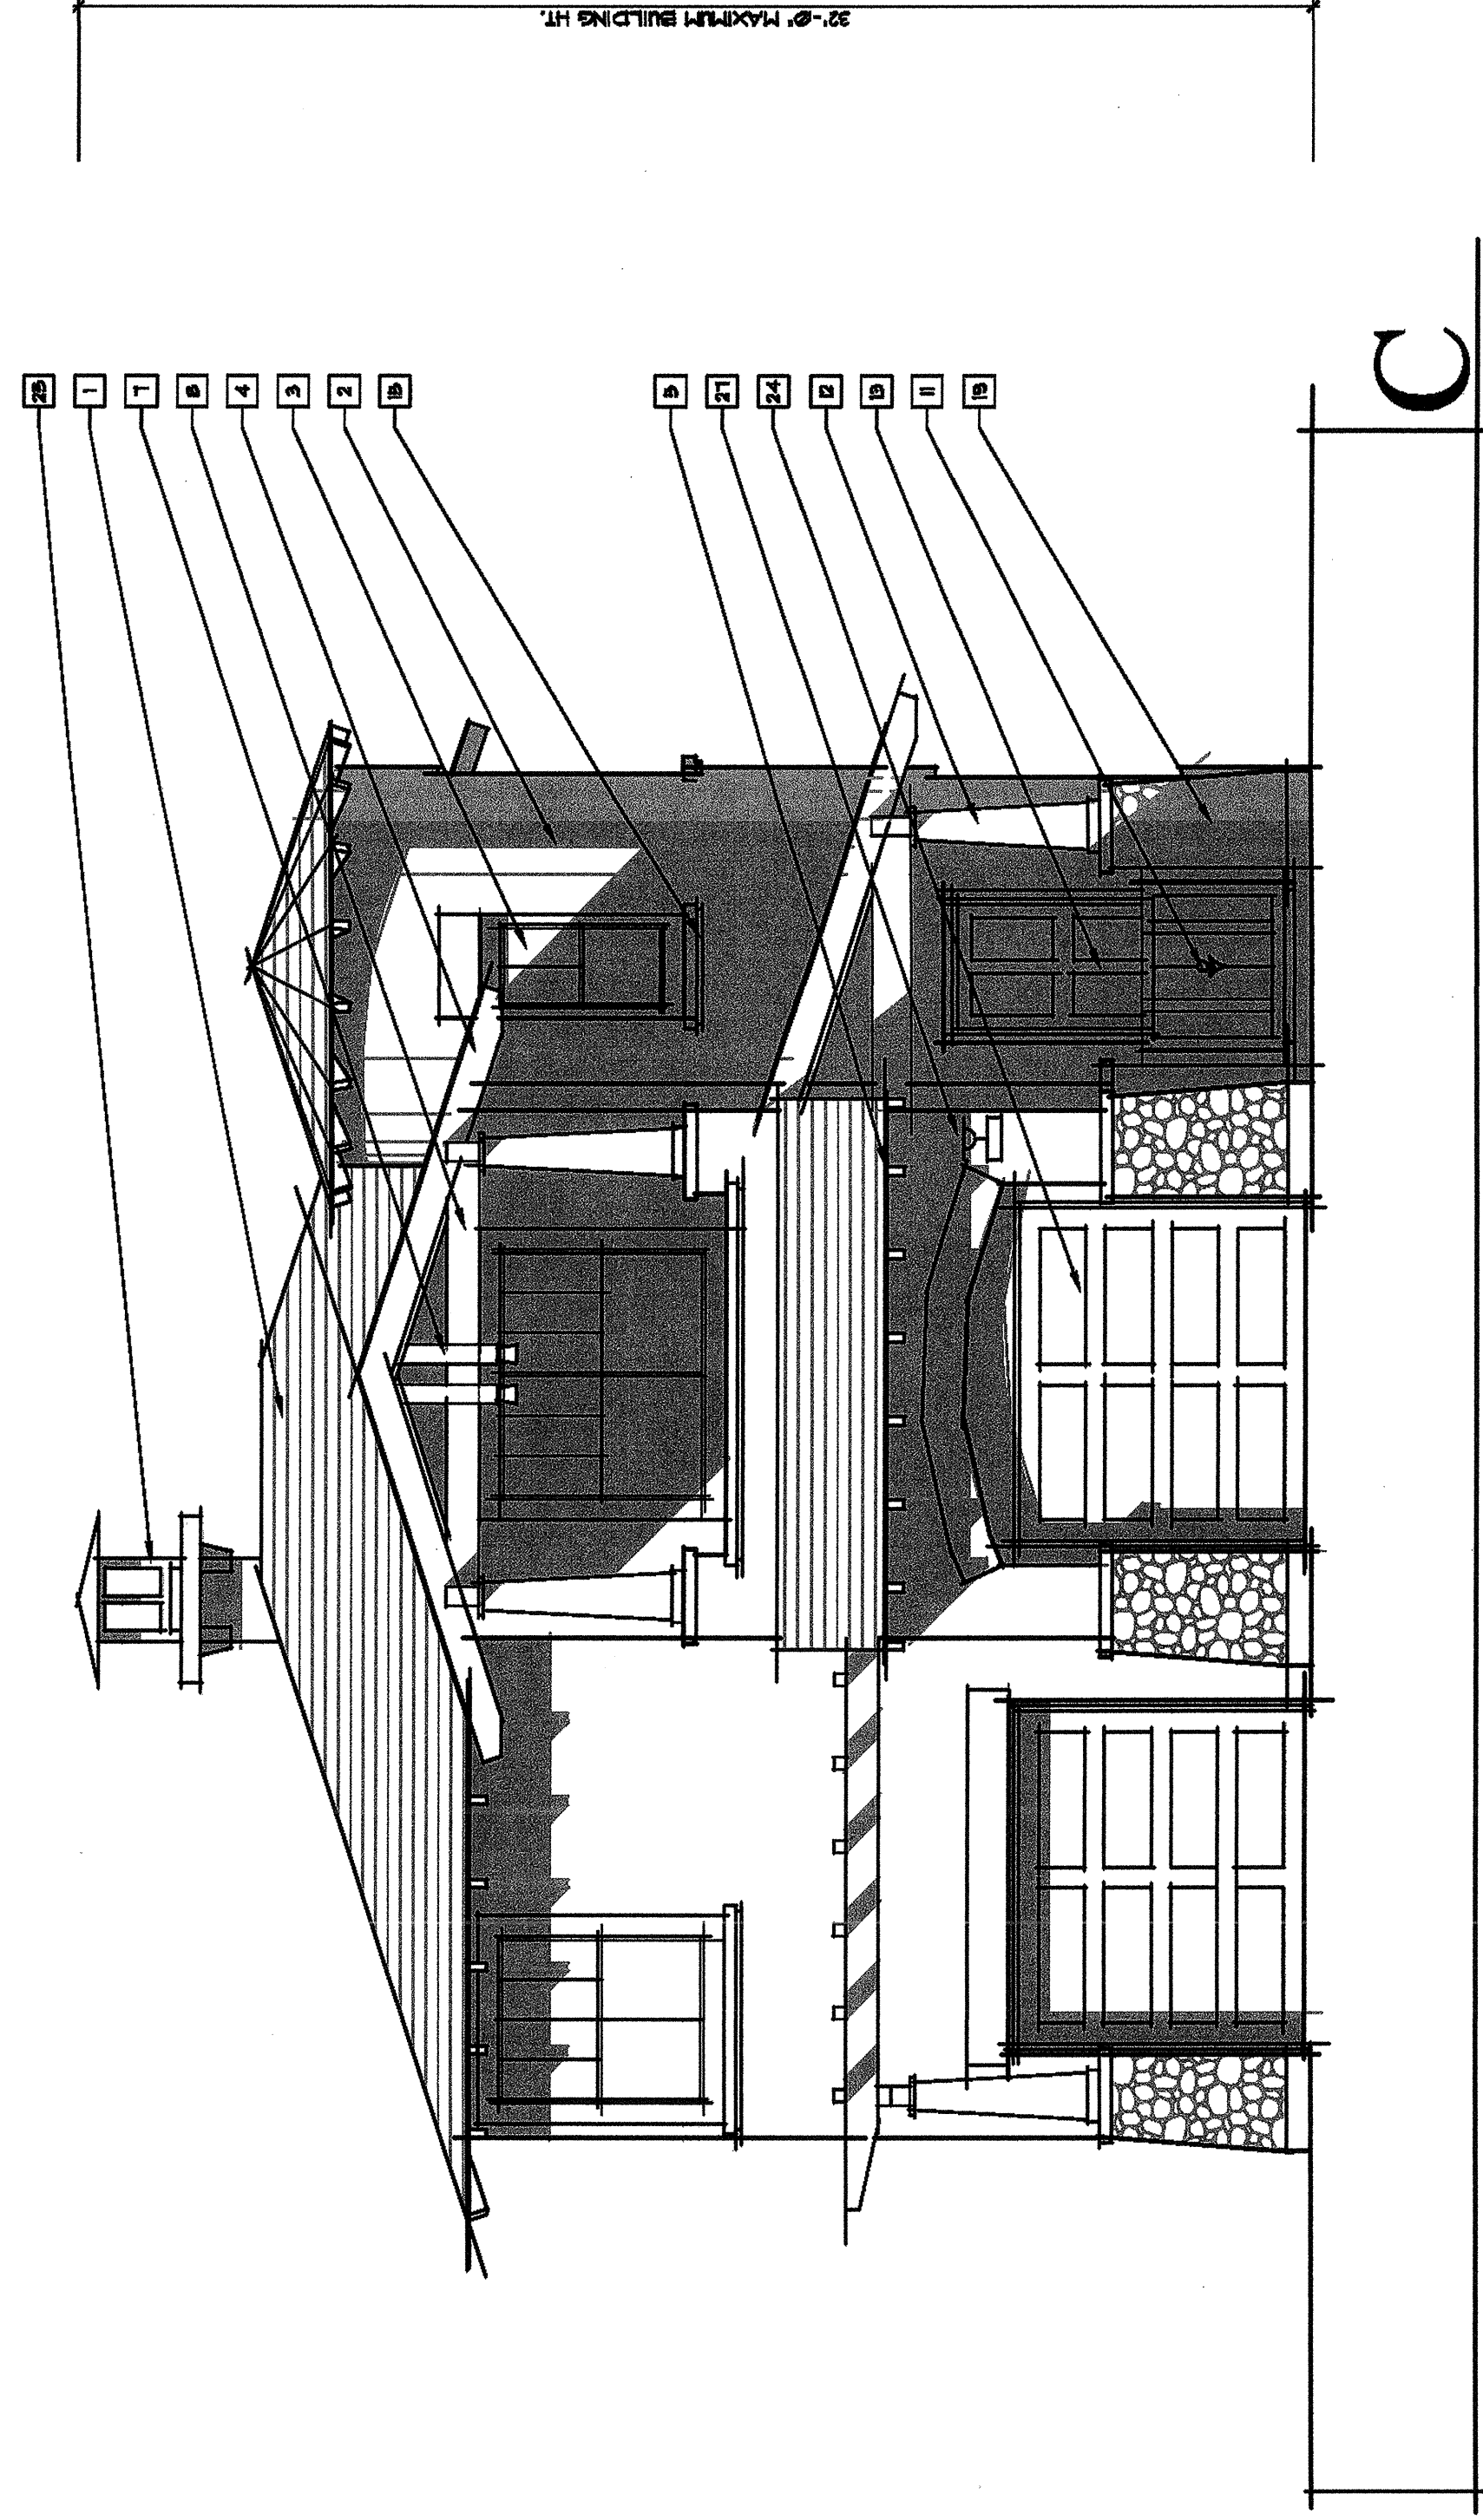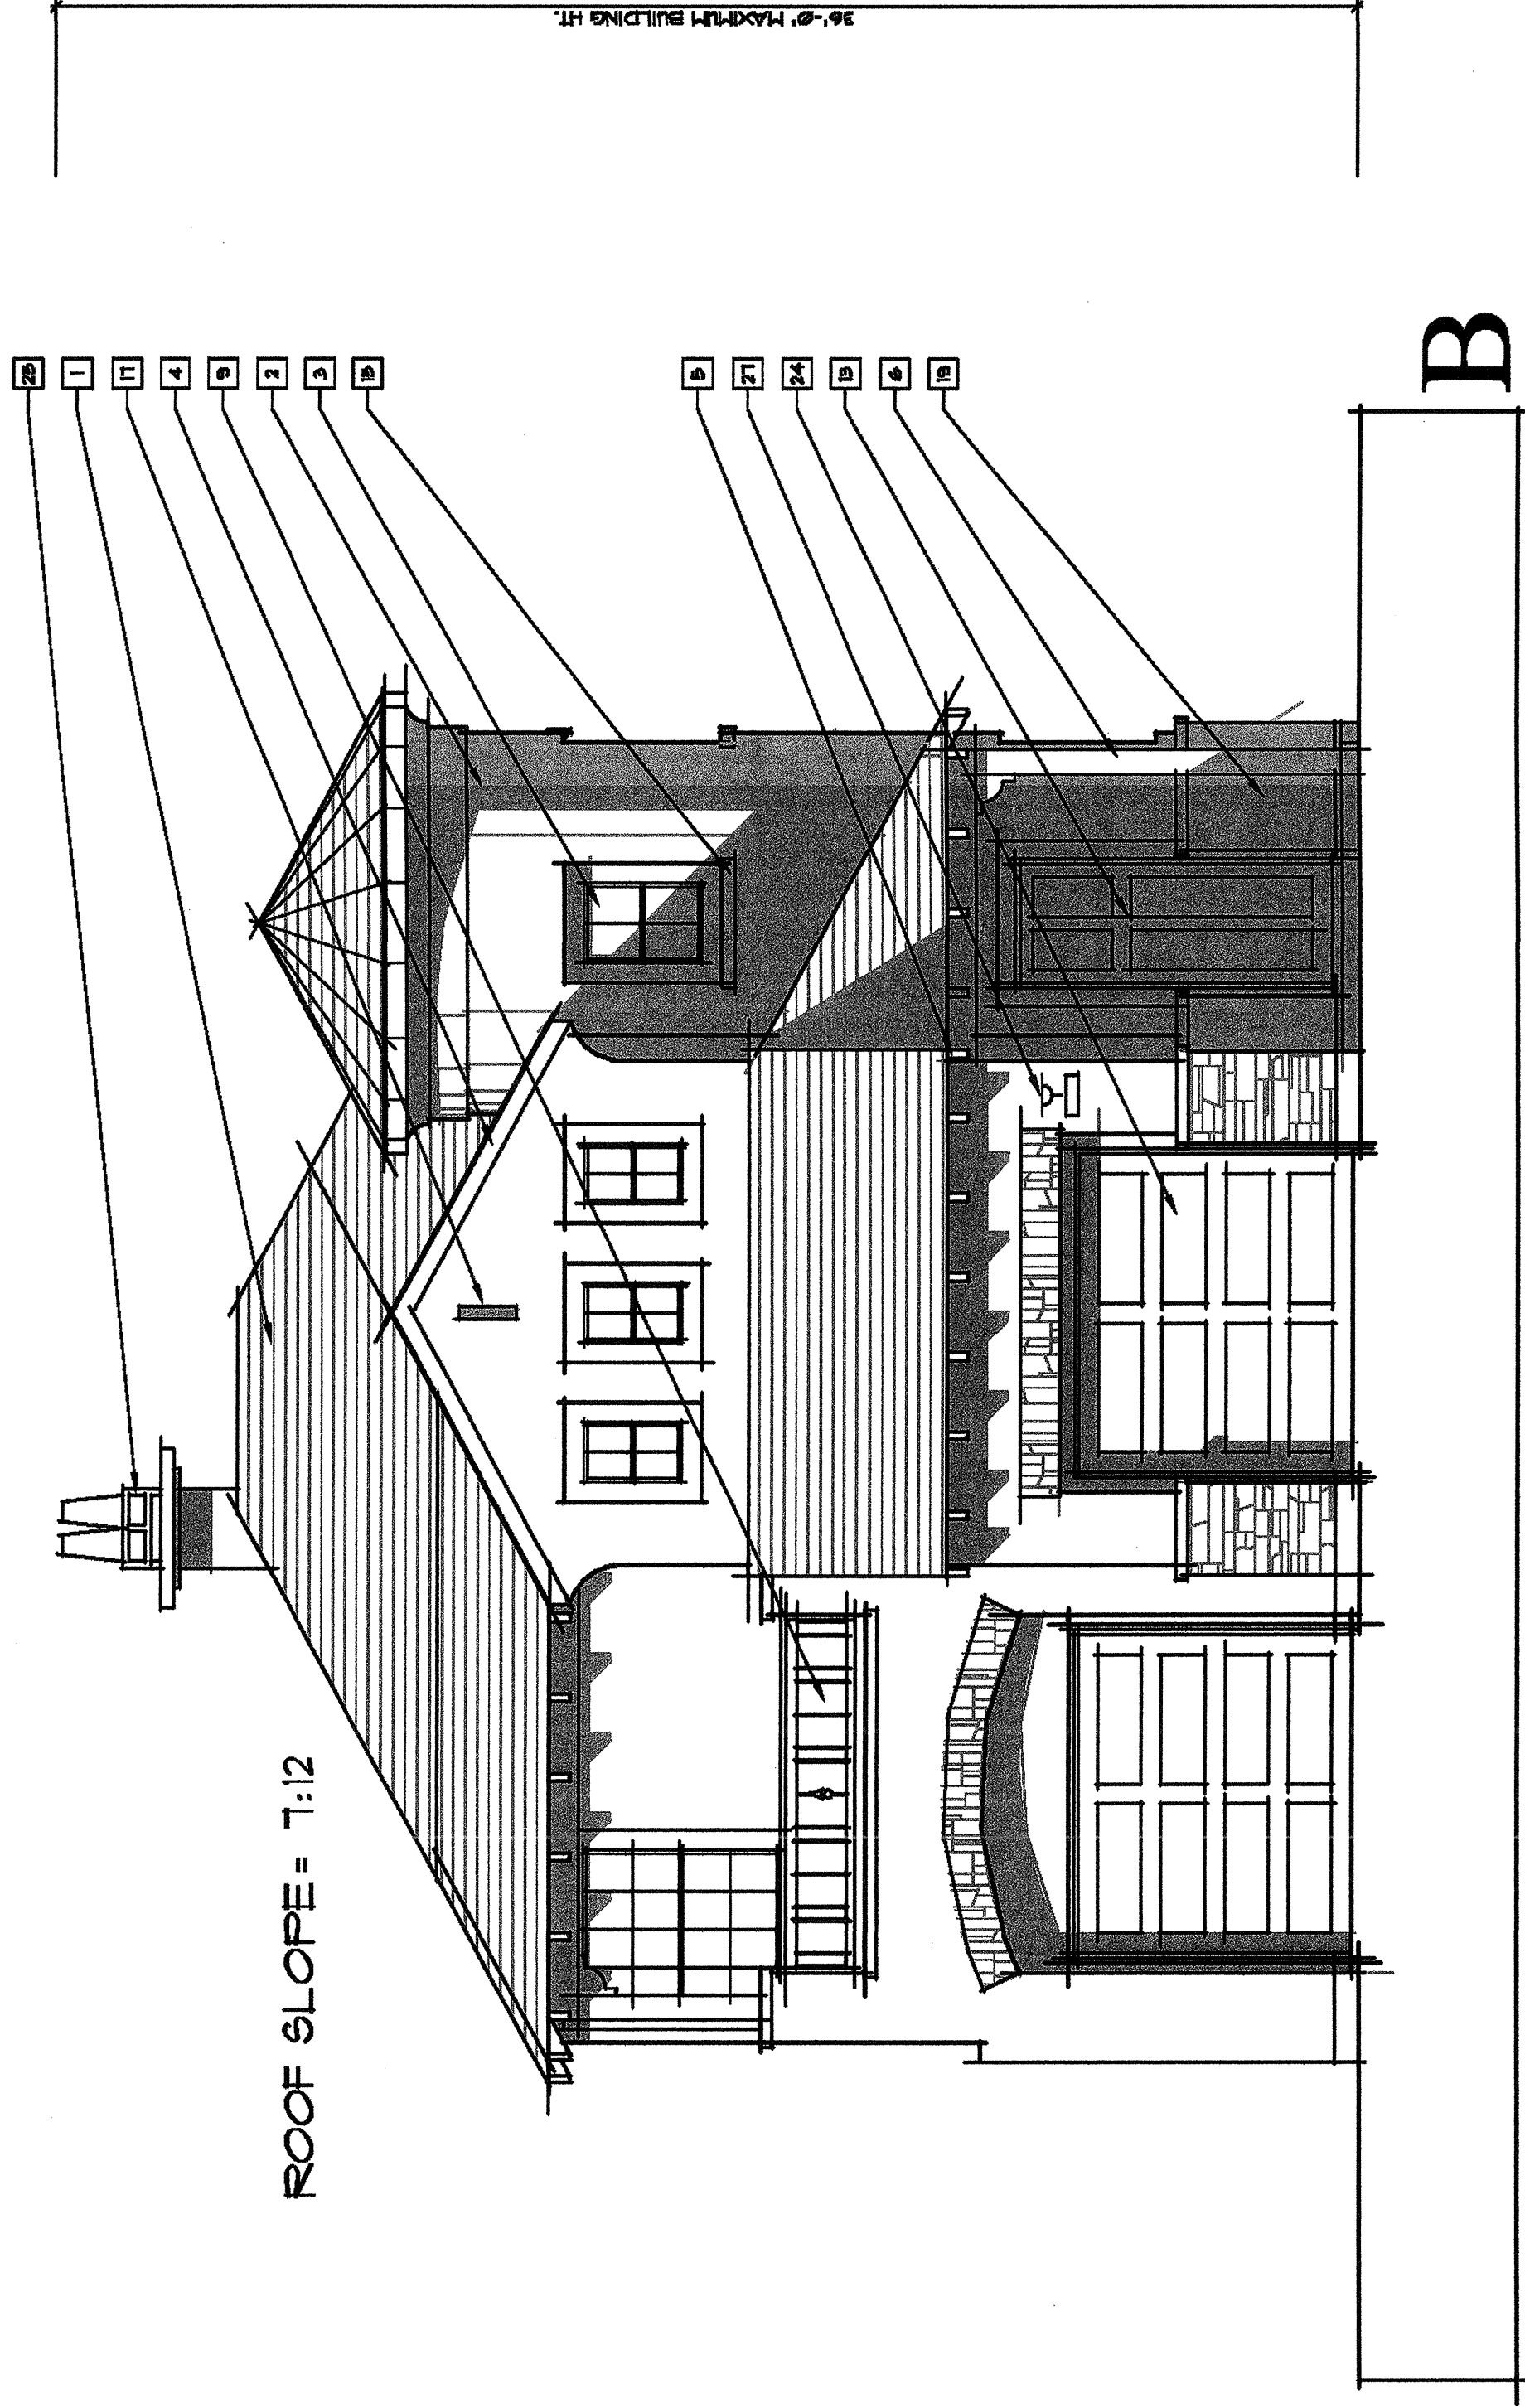

FRONT ELEVATIONS


PLAN 3

1 1/4"=1'-0"

SF-1

CALLINGTON SERIES
PASSERELLE L.L.C., CAMPUS PARK



2006005TSE133

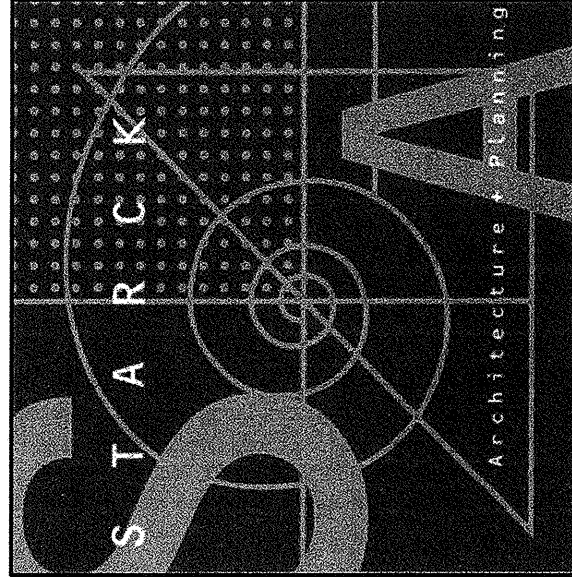

05/20/08

TYPICAL BUILDING MATERIALS	
1	INTERIOR COLOR CONCRETE ROOF 'A' ELEVATION
2	'B' TILE 'B' AND 'C' ELEVATIONS FLAT TILE
3	INTERIOR COLOR PLASTER
4	VINTL WINDOW
5	WOOD FACIA
6	WOOD RAFTER TAIL
7	WOOD PORT
8	WOOD BRACE
9	WOOD BEAM
10	WOOD RAIL / GUARDRAIL
11	WOOD GATE
12	WOOD GATE
13	TAPERED WOOD COLUMN
14	FRIBELASH ENTRY DOOR
15	FRIBELASH DOOR
16	PLASTER TRIM
17	PLASTER CORNER
18	PLASTER RECESS
19	PLASTER BATTERED WALL
20	STONE VENEER
21	'B' ELEV. LEICESTERSTONE 'C' ELEV. RIVER ROCK
22	DECORATIVE CERAMIC TILE
23	'METAL POTINHELF
24	'METAL RAIL / GUARDRAIL
25	'METAL GATE
26	'METAL SECTIONAL GARAGE DOOR
27	OPTIONAL SHROUD
28	OPTIONAL DECK
29	WALL-MOUNTED LIGHT FIXTURE

* ALL METAL AND WOOD ELEMENTS TO BE PAINTED

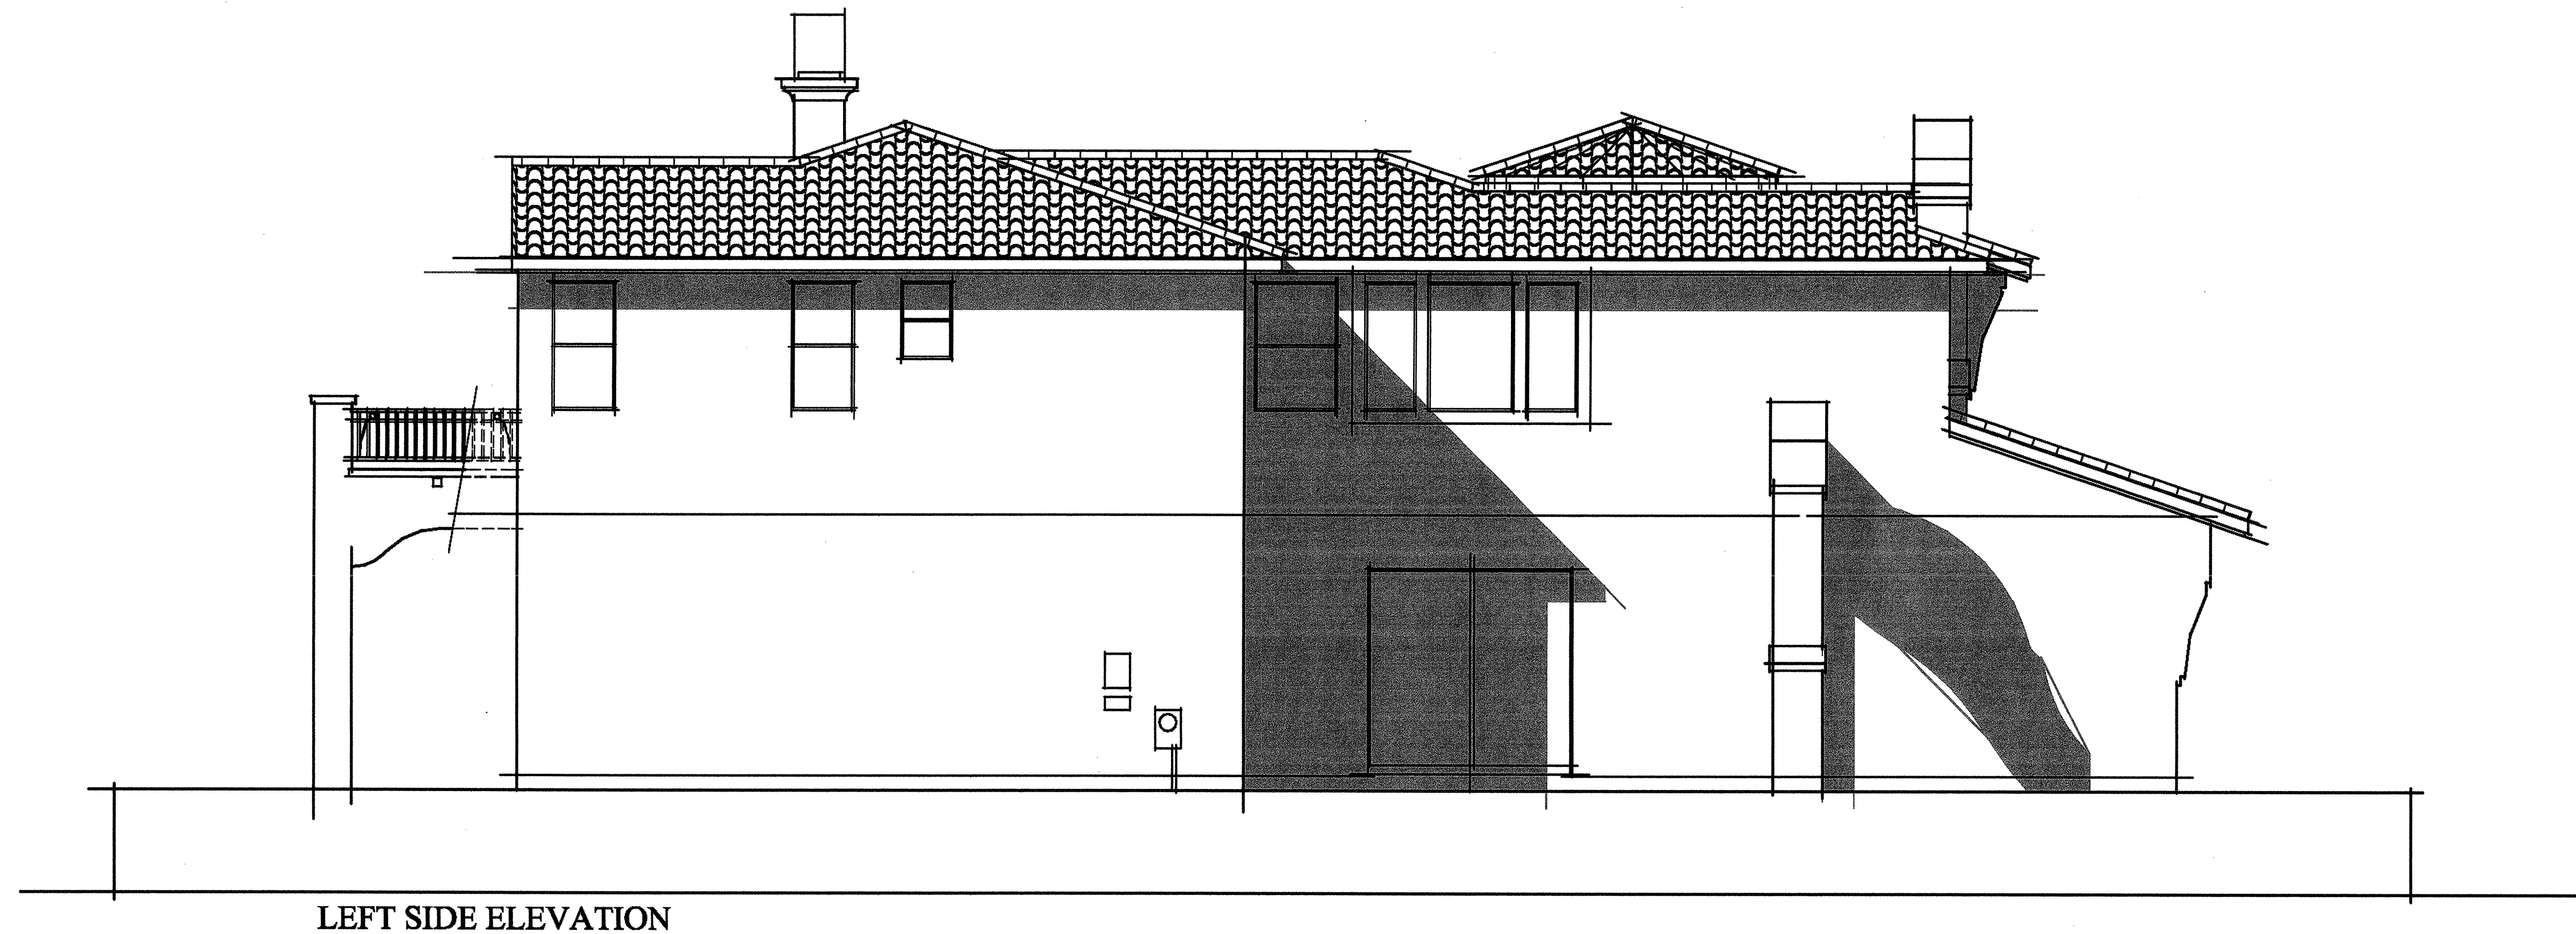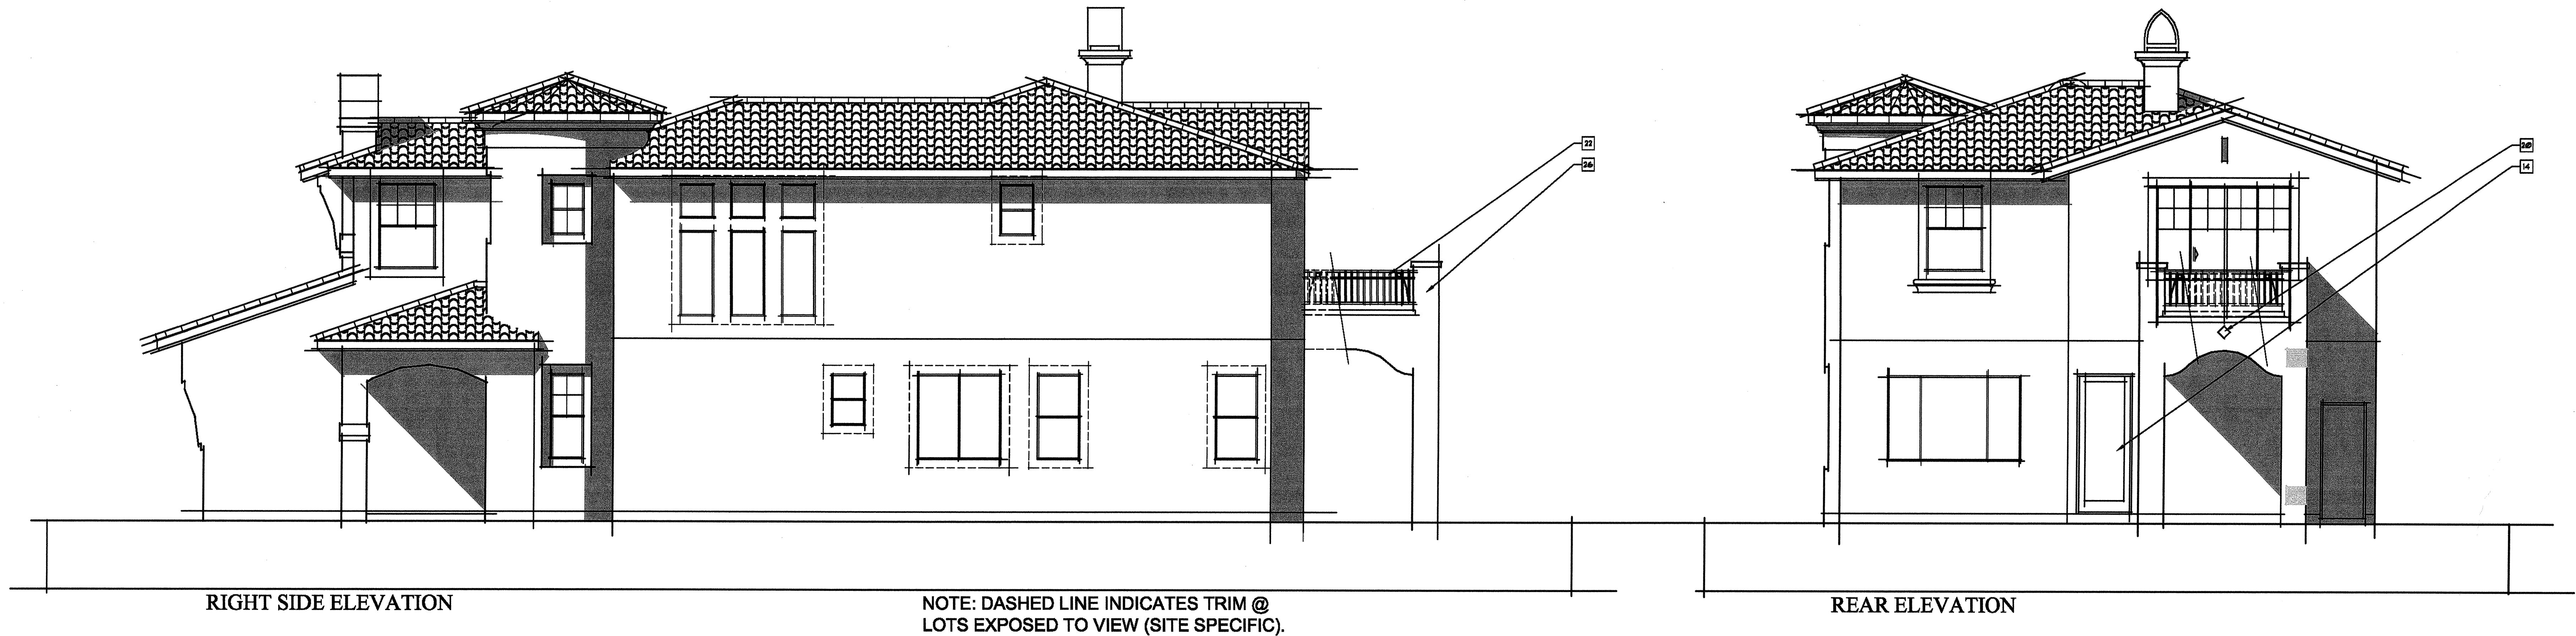

NOTE: FOR TYPICAL BUILDING HEIGHTS
AND MATERIALS, SEE FRONT 'A'.

PLAN 3A


1/4"=1'-0"

SF-1

CALLINGTON SERIES

PASSERELLE L.L.C., CAMPUS PARK

2006005PSF133

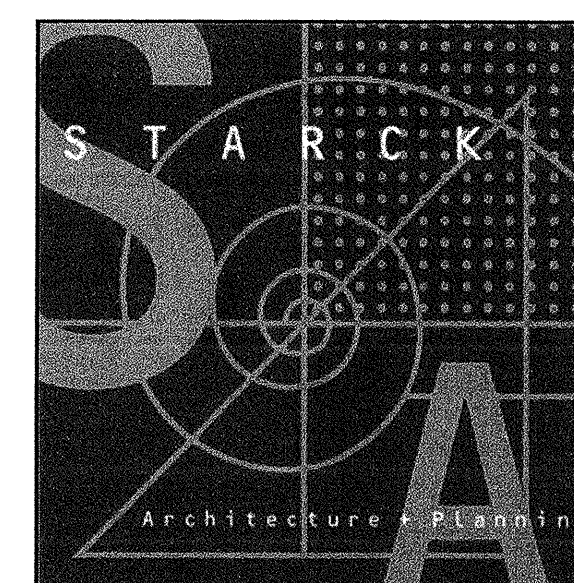

05/20/08


COLOR DESCRIPTION

HIGH BARREL 'B'-TILE AND ASPHALT SHINGLE ROOFING
IN SUBTLE BLENDED NATURAL HUES. STUCCO RANGES
FROM LIGHT TO MID-VALUE COLOR. CONTRASTING TRIM
COLORS. RANDOM RUBIC TEXTURED STONE IN WARM
BATHY TONES. NATURAL WOOD HUE ACCENT COLORS
USED FOR ENTRY DOORS AND WOOD ELEMENTS.
SHUTTERS IN SOFTER NATURAL ACCENT COLORS.


TYPICAL BUILDING MATERIALS

- 1 INTEGRAL COLOR CONCRETE ROOF, 'A' ELEVATION
- 2 INTEGRAL COLOR PLASTER
- 3 VINYL WINDOW
- 4 WOOD FASCIA
- 5 WOOD RAFTER TAIL
- 6 WOOD POST
- 7 WOOD BRACE
- 8 WOOD BEAM
- 9 WOOD RAIL / GUARDRAIL
- 10 WOOD SHUTTER
- 11 WOOD GATE
- 12 TAPERED WOOD COLUMN
- 13 FIBERGLASS ENTRY DOOR
- 14 FRENCH DOOR
- 15 PLASTER TRIM
- 16 PLASTER CORBEL
- 17 PLASTER RECESS
- 18 PLASTER BATTERED WALL
- 19 STONE VENEER
- 20 'B' ELEV: LIEBENSTONE, 'C' ELEV: RIVER ROCK
- 21 DECORATIVE CERAMIC TILE
- 22 METAL POT-BELLY
- 23 METAL RAIL / GUARDRAIL
- 24 METAL GATE
- 25 METAL SECTIONAL GARAGE DOOR
- 26 CHIMNEY SHROUD
- 27 OPTIONAL DECK
- 28 WALL-MOUNTED LIGHT FIXTURE


* ALL METAL AND WOOD ELEMENTS TO BE PAINTED

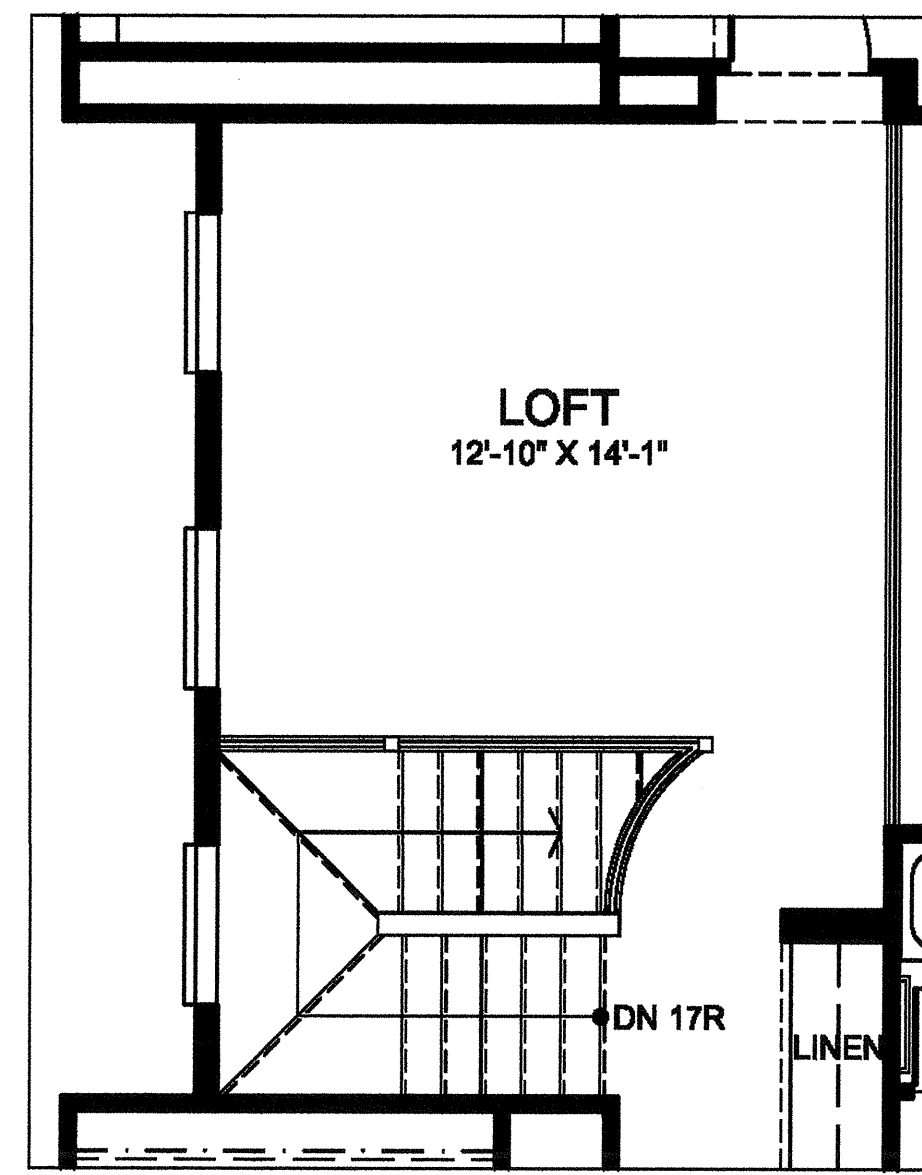


OPTIONAL LOFT

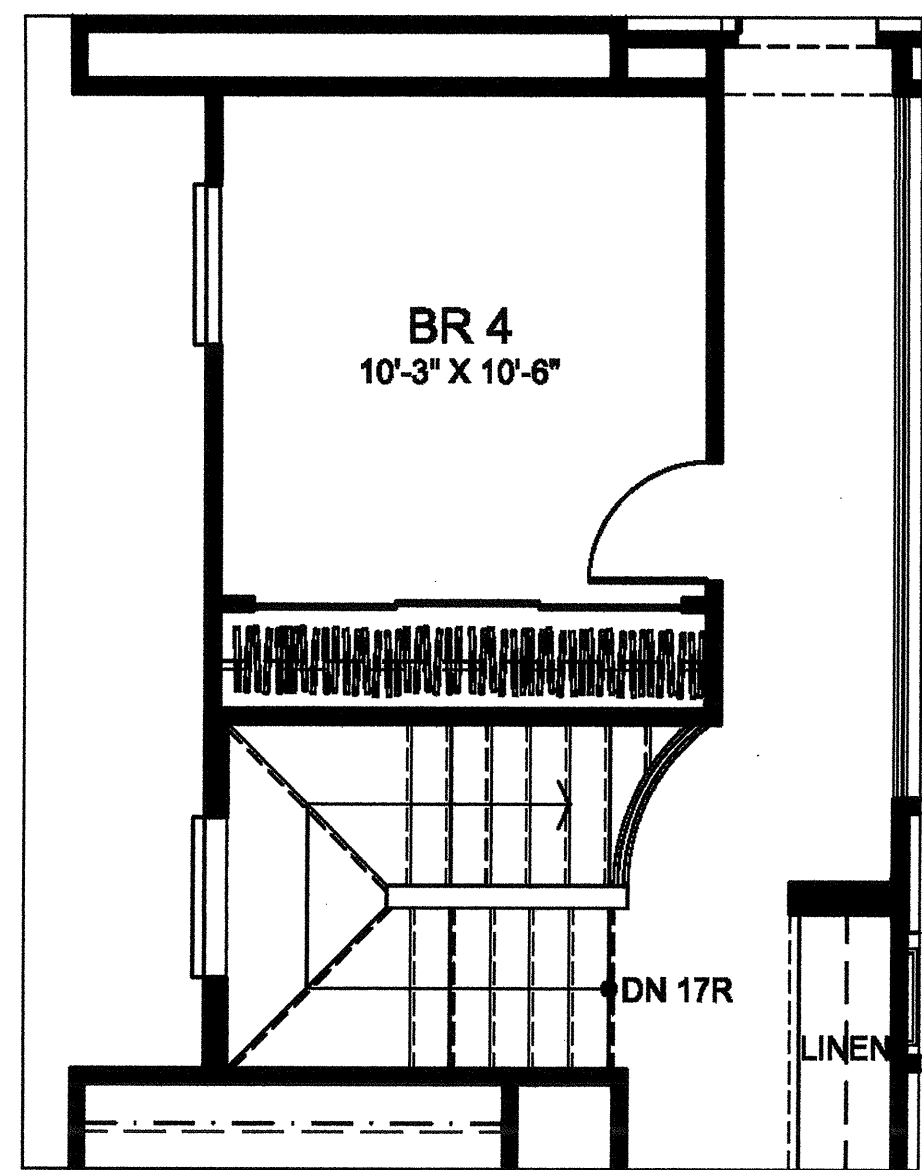

OPTIONAL BR 4

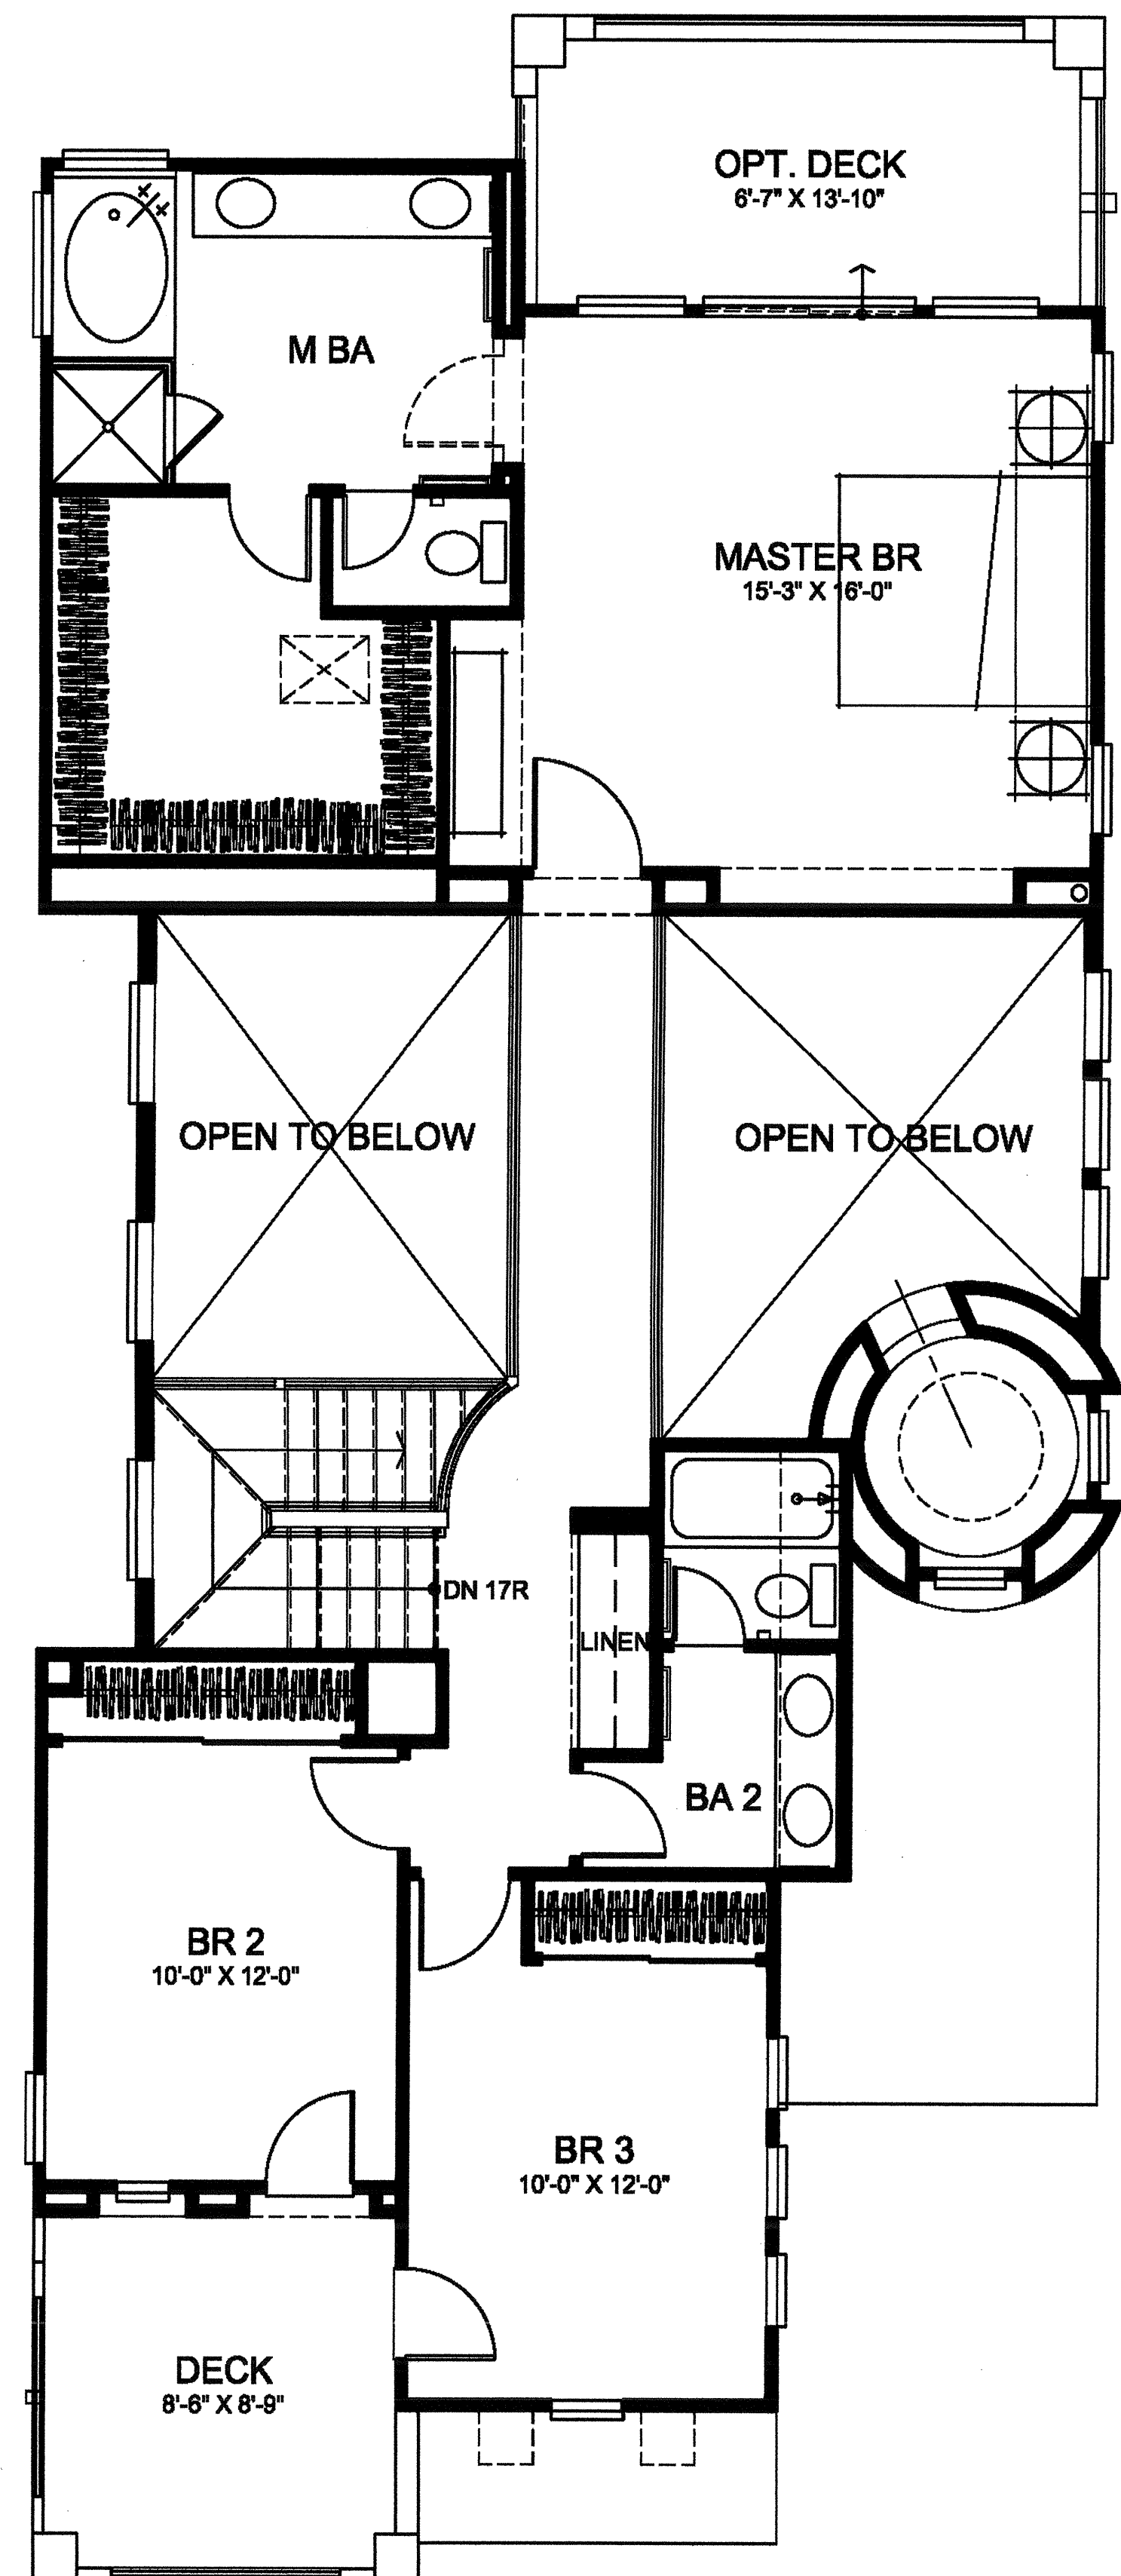

SECOND FLOOR

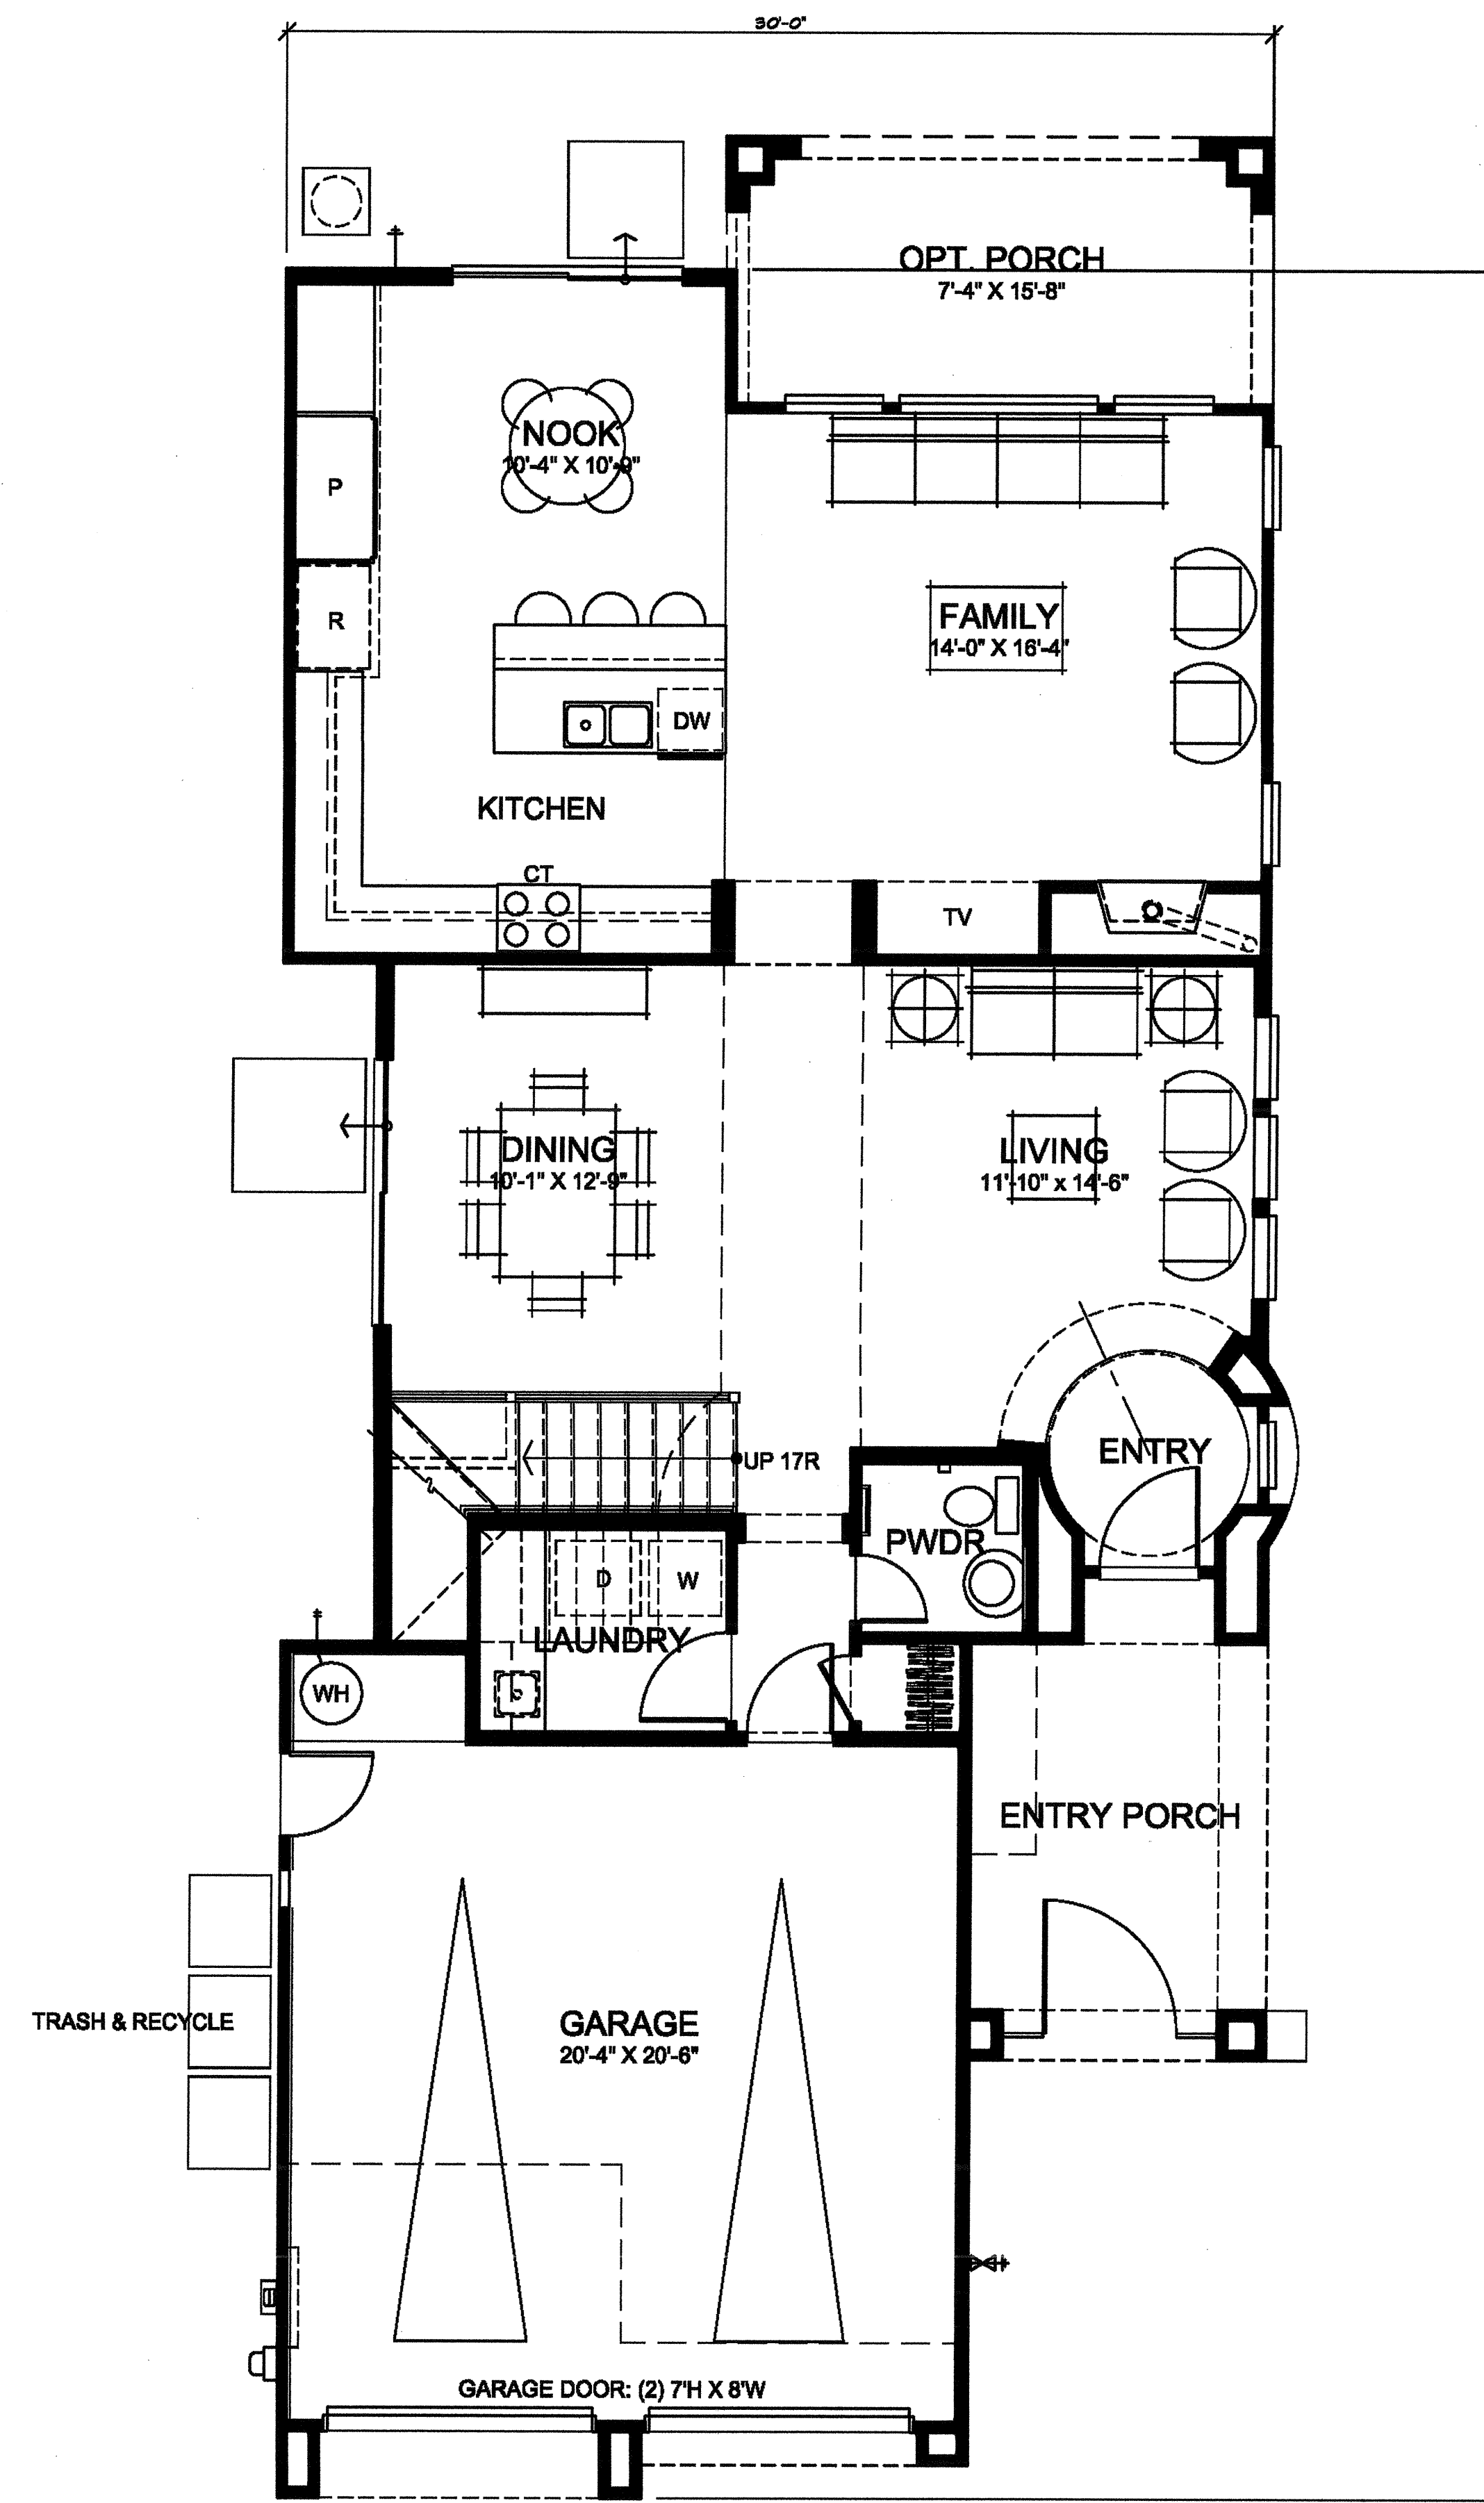

FIRST FLOOR

PLAN 4A


1/4"=1'-0"

SF-1

CALLINGTON SERIES


PASSERELLE L.L.C., CAMPUS PARK

2006005PSF101

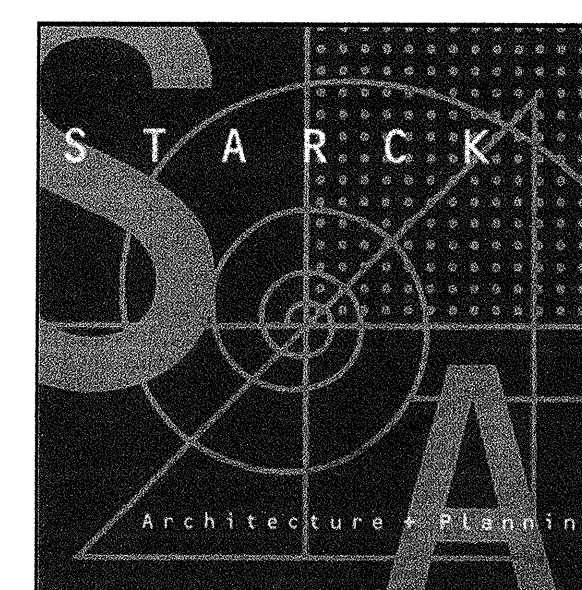

05/20/08

AREA ANALYSIS	
PLAN 1	
FIRST FLOOR	1292.00 S.F.
SECOND FLOOR	457.00 S.F.
TOTAL LIVING AREA	1709.00 S.F.
GARAGE	472.00 S.F.
total area	2181.00 S.F.
PLAN 2	
FIRST FLOOR	882.00 S.F.
SECOND FLOOR	588.00 S.F.
OPT. LOFT / BR 4	231.00 S.F.
TOTAL LIVING AREA	1670.00 S.F.
TOTAL LIVING AREA W/ OPT. LOFT / BR 4	1901.00 S.F.
GARAGE	484.00 S.F.
PALL AT OPT. DECK	20.00 S.F.
total area	2605.00 S.F.
PLAN 3	
FIRST FLOOR	890.00 S.F.
SECOND FLOOR	1225.00 S.F.
OPT. LOFT	154.00 S.F.
TOTAL LIVING AREA	2128.00 S.F.
TOTAL LIVING AREA W/ OPT. LOFT	2282.00 S.F.
GARAGE	492.00 S.F.
total area	2874.00 S.F.
PLAN 4	
FIRST FLOOR	1165.00 S.F.
SECOND FLOOR	1391.00 S.F.
OPT. LOFT	136.00 S.F.
TOTAL LIVING AREA	2548.00 S.F.
TOTAL LIVING AREA W/ OPT. LOFT	2684.00 S.F.
GARAGE	492.00 S.F.
total area	2832.00 S.F.

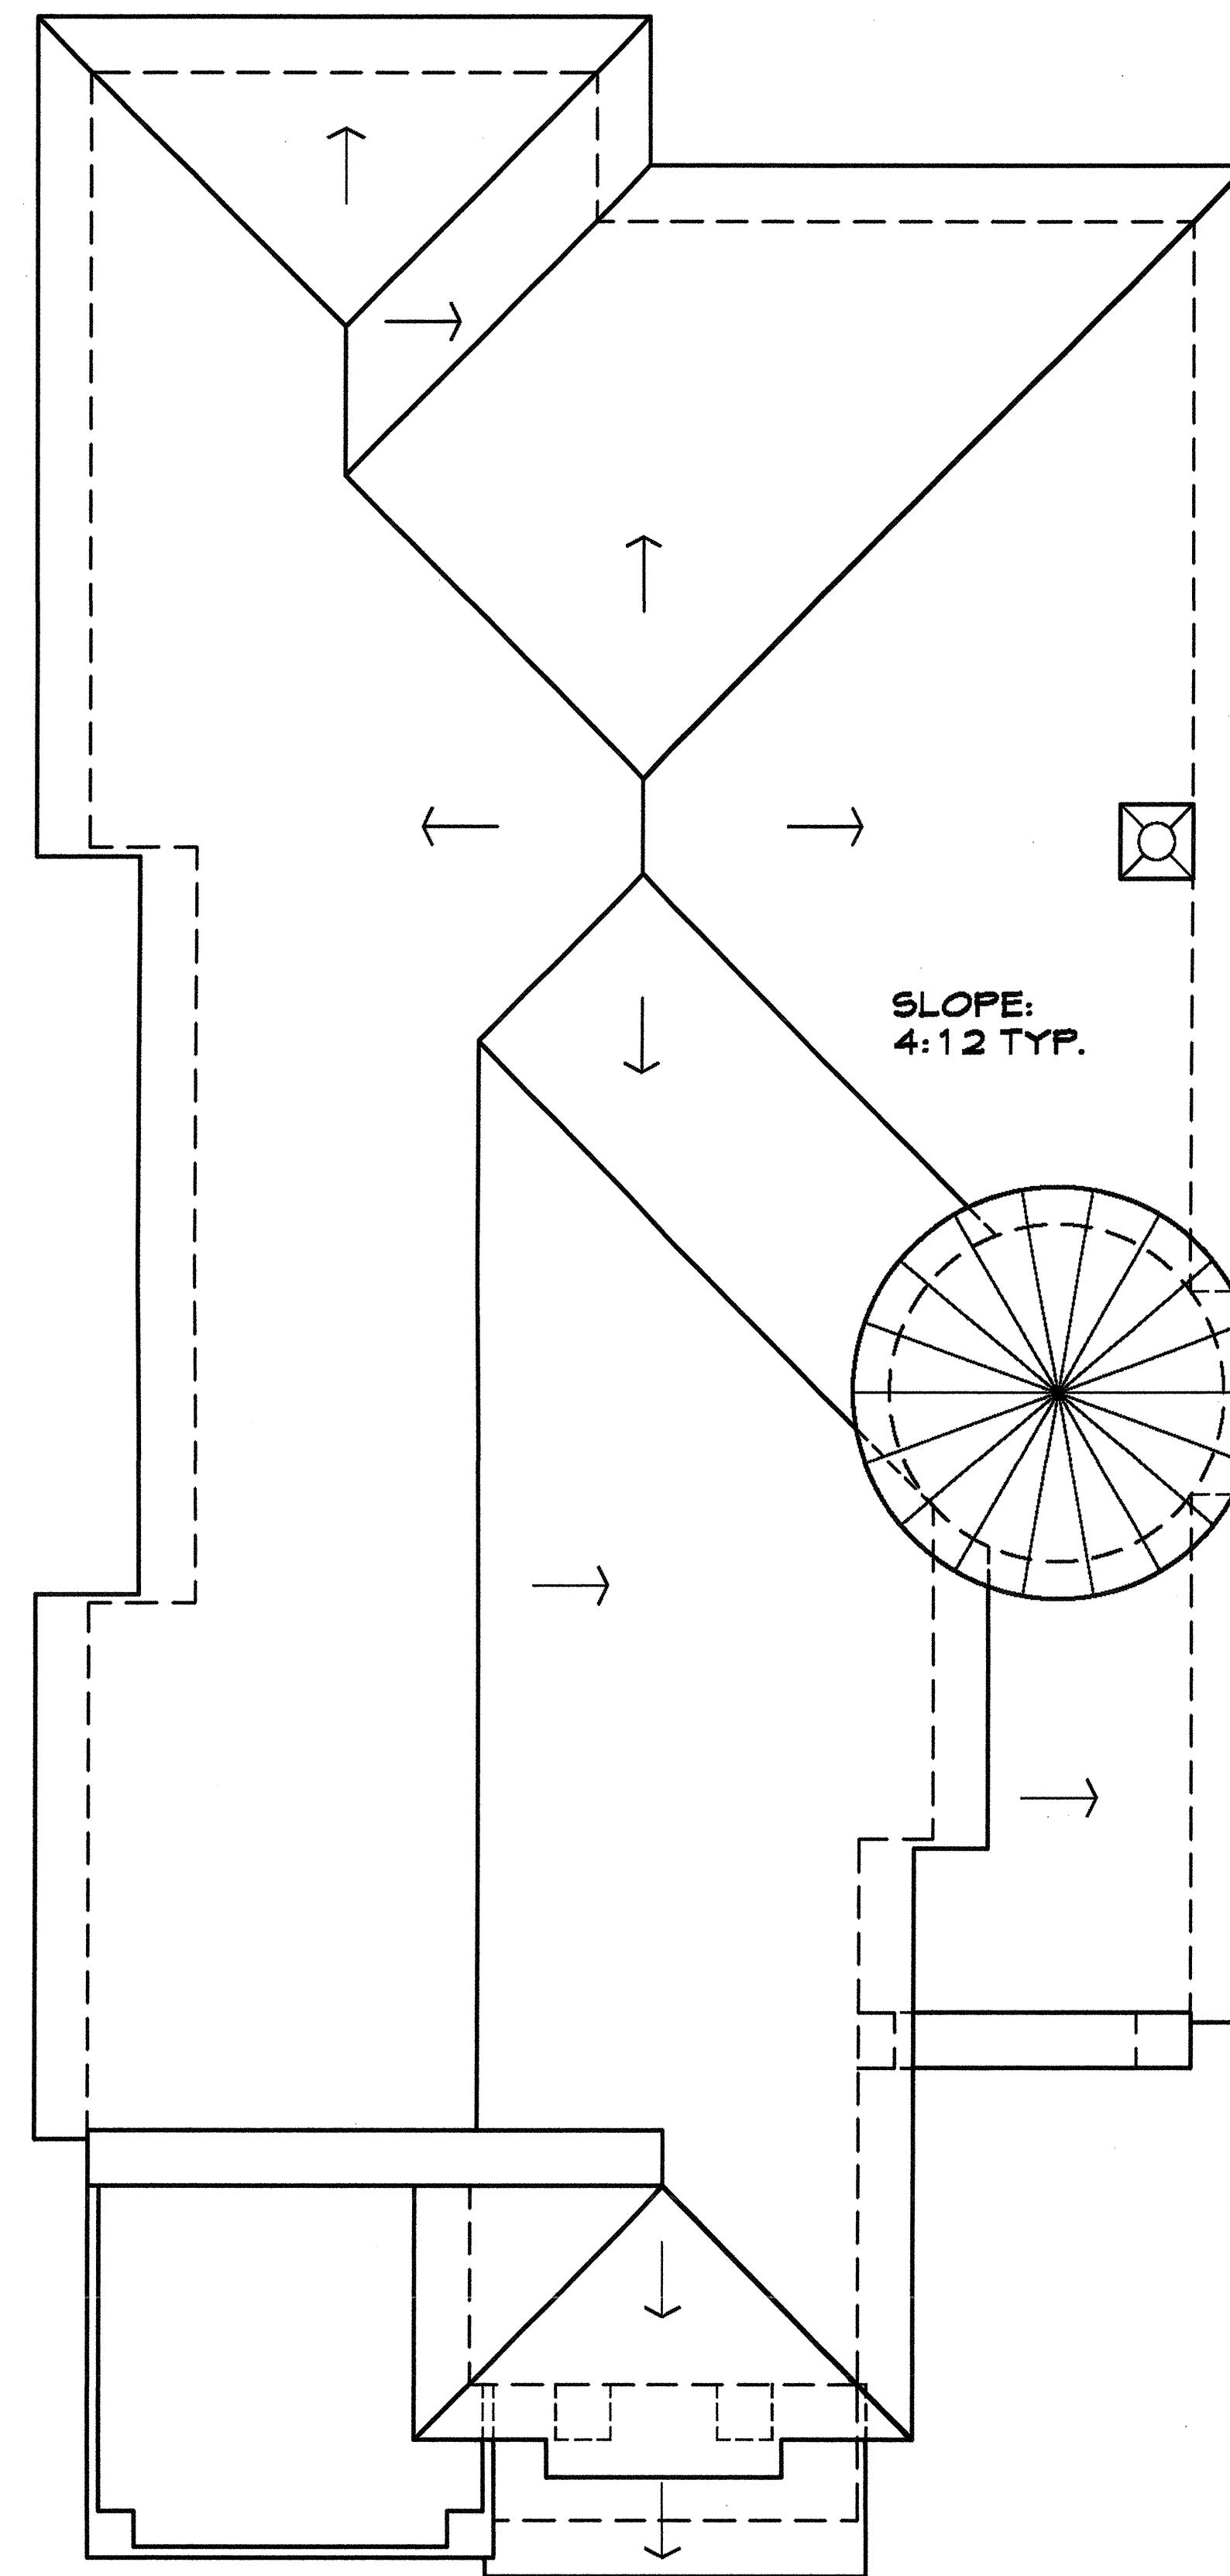

ROOF PLAN

PLAN 4A


1/4"=1'-0"

SF-1


CALLINGTON SERIES

PASSERELLE L.L.C., CAMPUS PARK

2006005PSF101

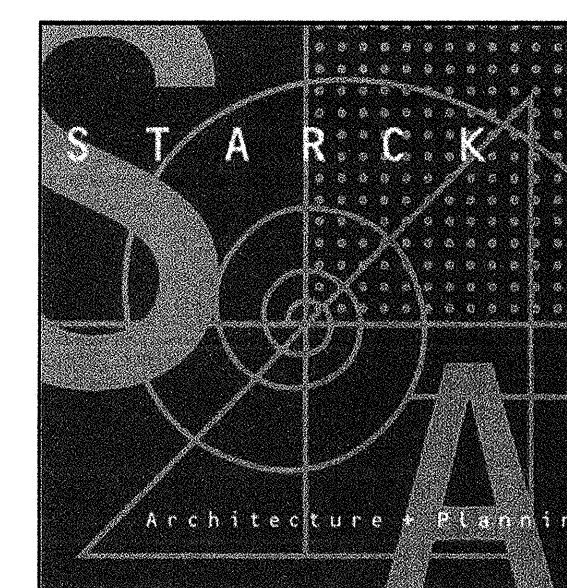

05/20/08

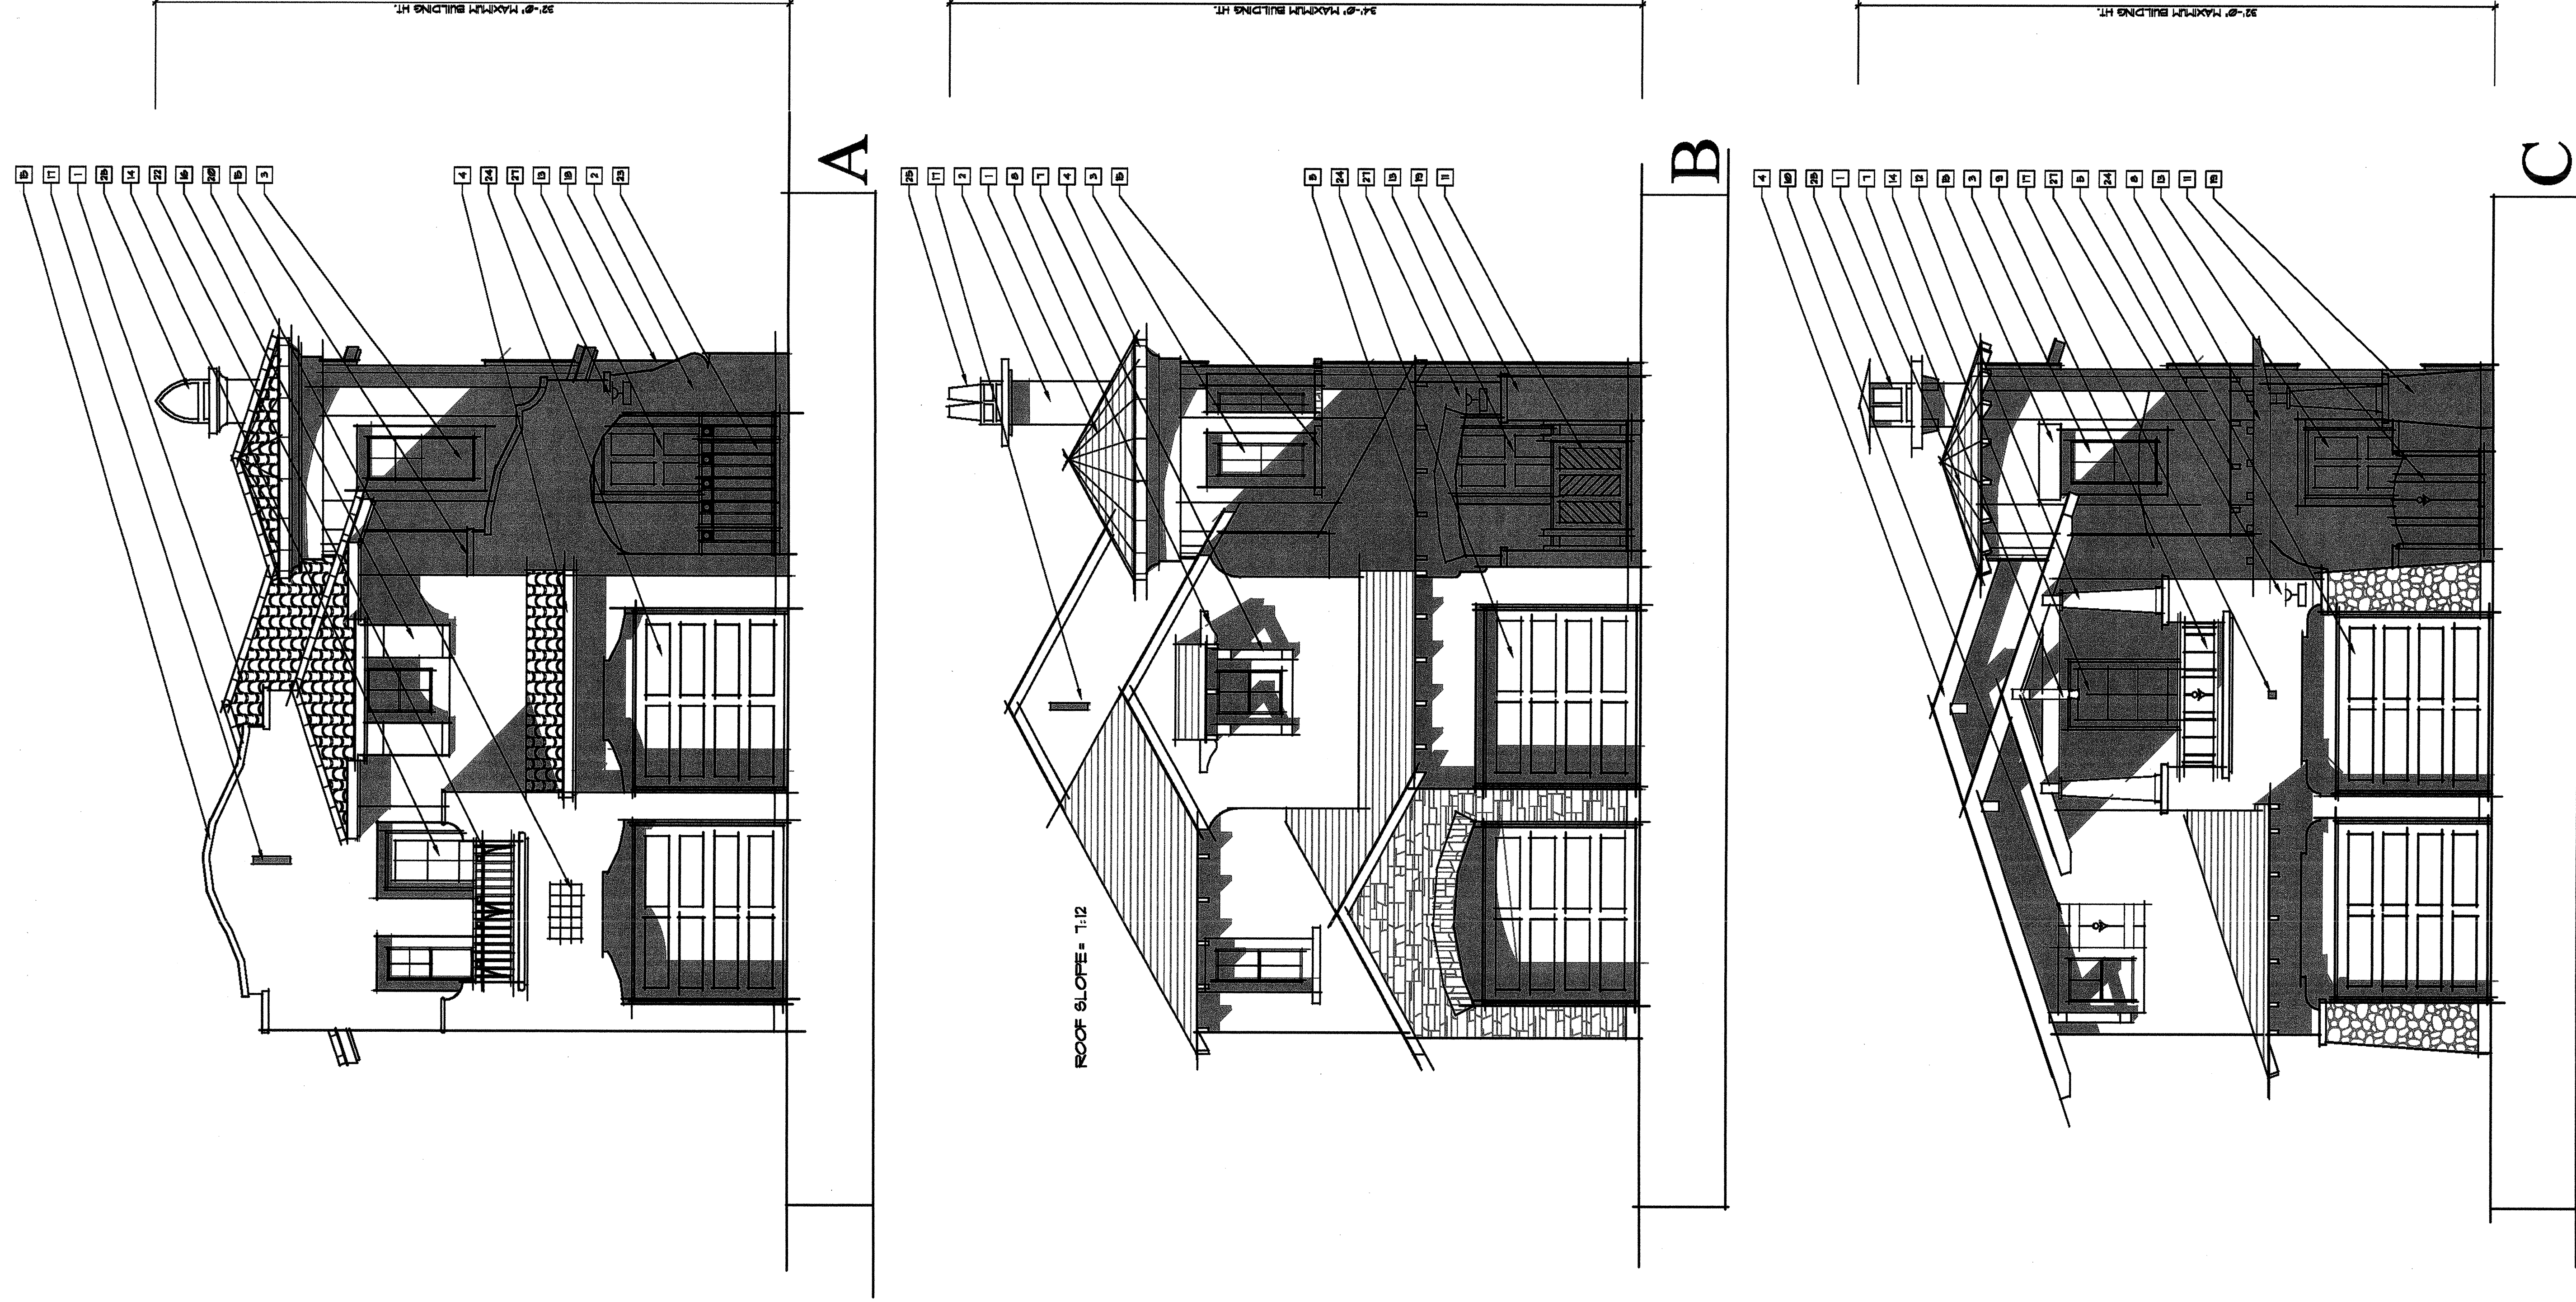


FRONT ELEVATIONS

PLAN 4

1/4"=1'-0"
SF-1

CALLINGTON SERIES
PASSERELLE L.L.C., CAMPUS PARK

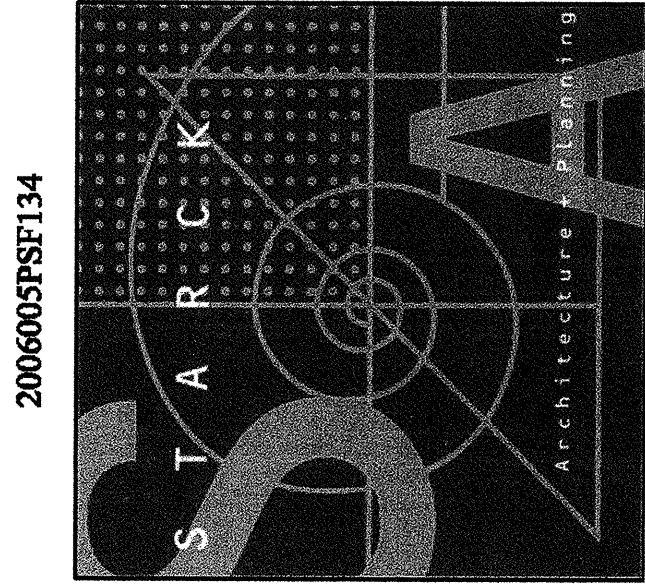

05/20/08

TYPICAL BUILDING MATERIALS	
1	INTERIOR COLOR CONCRETE ROOF, 'A' ELEVATION
2	'W' TILE, 'D' AND 'C' ELEVATIONS FLAT TILE
3	INTERIOR COLOR PLASTER
4	VINTL. LINCOLN
5	WOOD FASCIA
6	WOOD RAFTER TAIL
7	WOOD POST
8	WOOD BRACE
9	WOOD BEAM
10	WOOD RAIL / GUARDRAIL
11	WOOD SHUTTER
12	WOOD GATE
13	TAPERED WOOD COLUMN
14	FRENCH DOOR
15	PLASTER TRIM
16	PLASTER CORNER
17	PLASTER RECESS
18	PLASTER BATTERED WALL
19	STONE VENEER
20	'B' ELEV., LEADERSTONE, 'C' ELEV., RIVER ROCK
21	DECORATIVE CERAMIC TILE
22	METAL POST/SELF
23	METAL RAIL / GUARDRAIL
24	METAL GATE
25	METAL SECTIONAL GARAGE DOOR
26	CHIMNEY BRICK
27	OPTIONAL DECK
28	WALL-MOUNTED LIGHT FIXTURE

* ALL METAL AND WOOD ELEMENTS TO BE PAINTED