


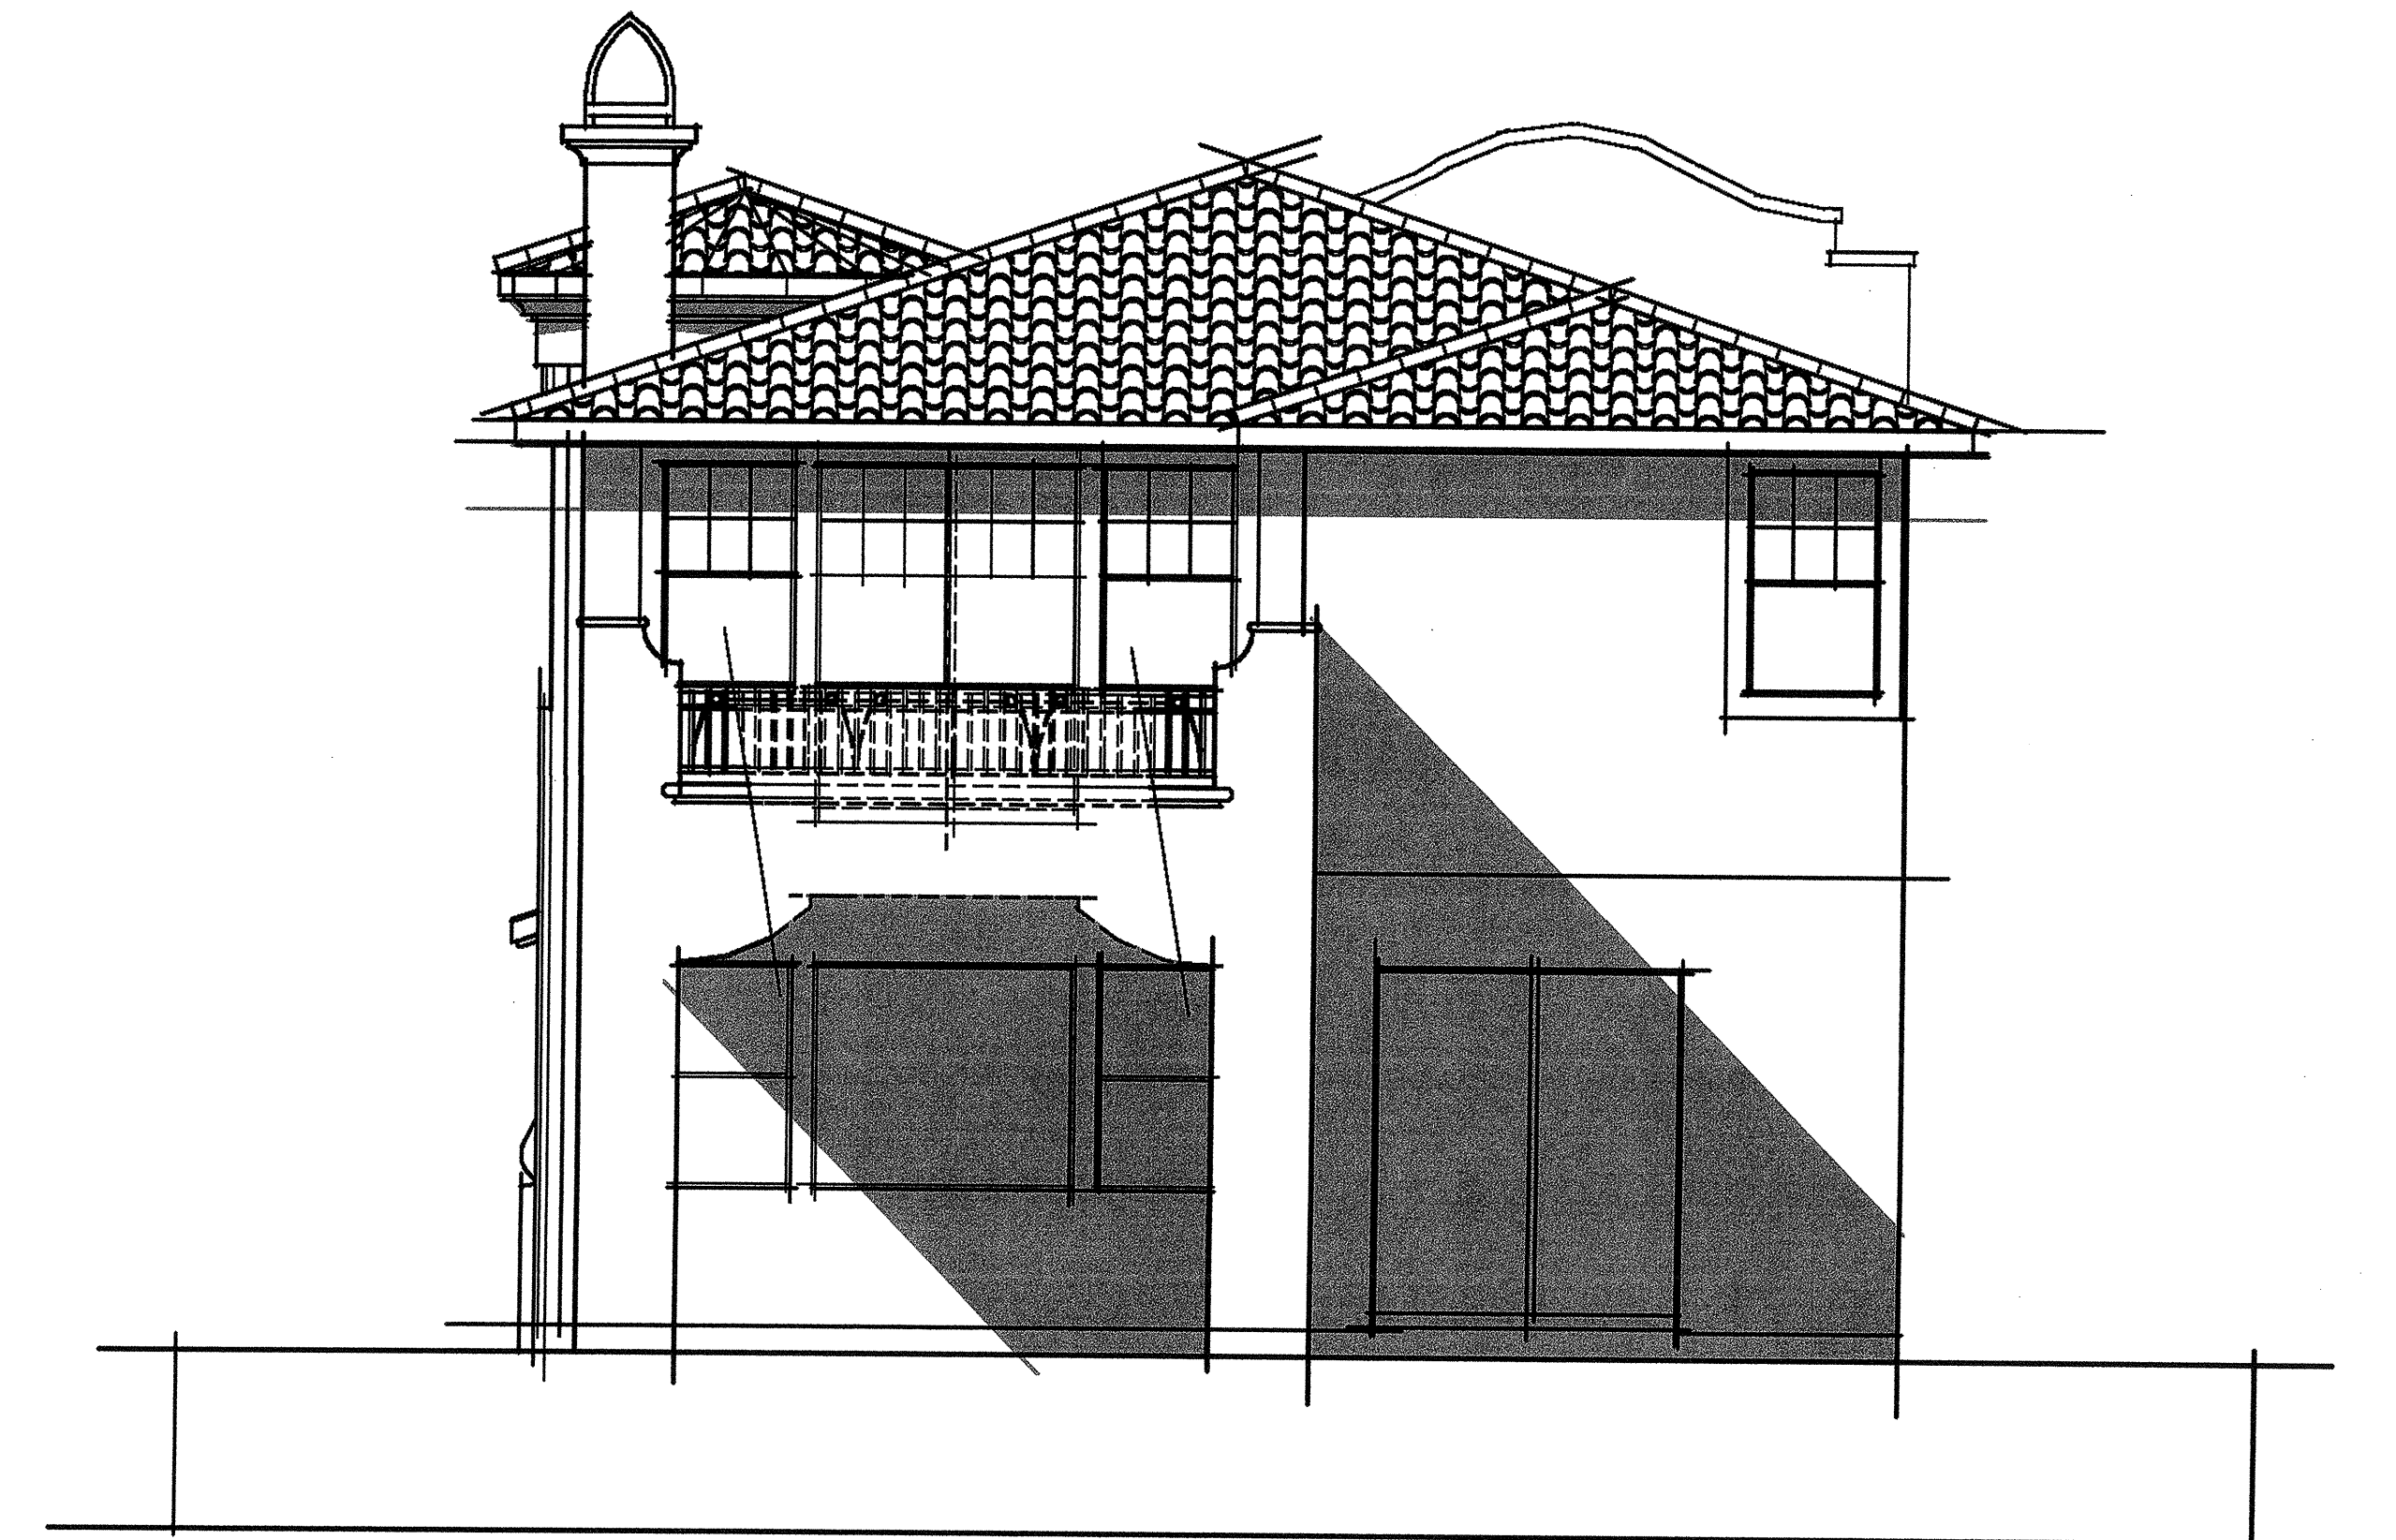


RIGHT SIDE ELEVATION

NOTE: DASHED LINE INDICATES TRIM @
LOTS EXPOSED TO VIEW (SITE SPECIFIC).



REAR ELEVATION

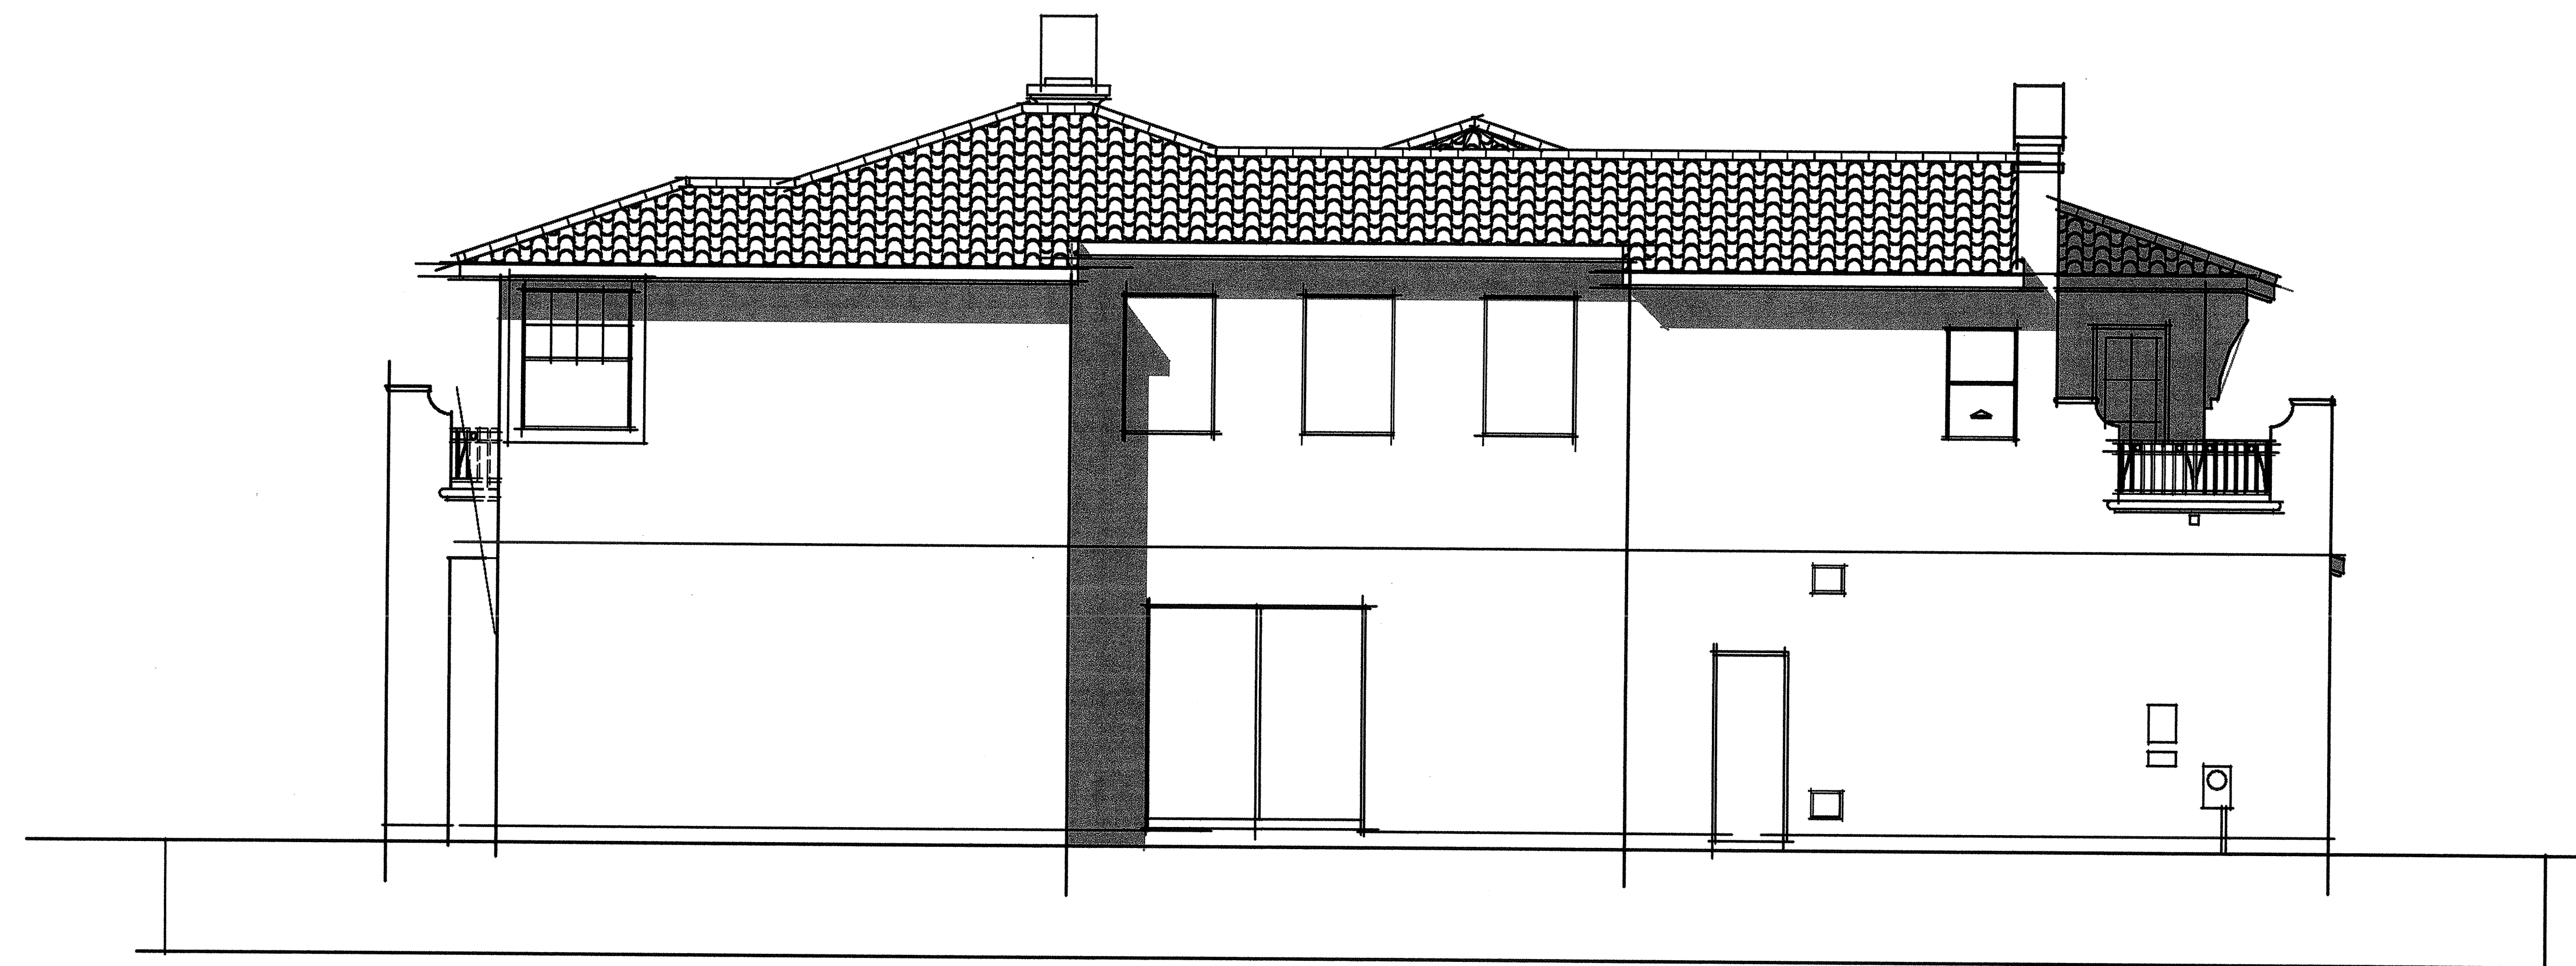

LEFT SIDE ELEVATION

PLAN 4A


1/4"=1'-0"

SF-1

CALLINGTON SERIES

PASSERELLE L.L.C., CAMPUS PARK

2006005PSF134

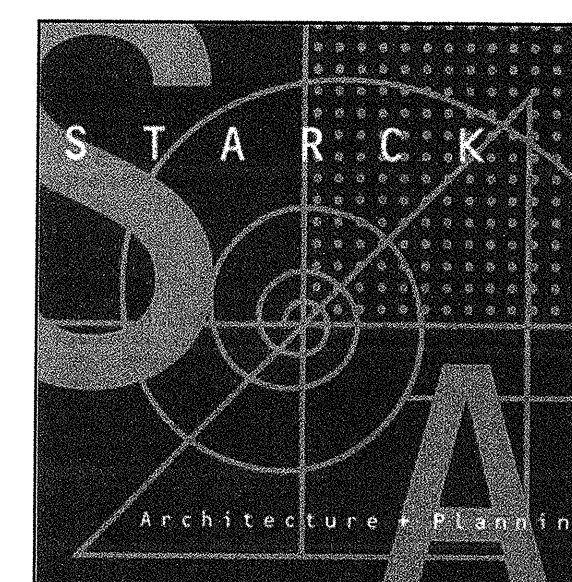

05/20/08

NOTE: FOR TYPICAL BUILDING HEIGHTS
AND MATERIALS, SEE FRONT 'A'.


COLOR DESCRIPTION

HIGH BARREL 'B'-TILE AND ASPHALT SHINGLE ROOFING
IN SUBTLE BLENDED NATURAL HUES. STUCCO RANGES
FROM LIGHT TO MID-VALUE COLOR. CONTRASTING TRIM
COLORS. RANDOMLY TEXTURED STONE IN WARM,
EARTHY TONES. NATURAL WOOD HAS ACCENT COLORS
USED FOR ENTRY DOORS AND WOOD ELEMENTS.
SHUTTERS IN SOFTER NATURAL ACCENT COLORS.


TYPICAL BUILDING MATERIALS

- 1 INTEGRAL COLOR CONCRETE ROOF, 'A' ELEVATION
- 2 'B' TILE, 'B' AND 'C' ELEVATIONS PLAT TILE
- 3 INTEGRAL COLOR PLASTER
- 4 VINYL WINDOW
- 5 WOOD FASCIA
- 6 WOOD RAFTER TAIL
- 7 WOOD POST
- 8 WOOD BRACE
- 9 WOOD BEAM
- 10 WOOD RAIL / GUARDRAIL
- 11 WOOD SHUTTER
- 12 WOOD GATE
- 13 TAPERED WOOD COLUMN
- 14 FIBERGLASS ENTRY DOOR
- 15 FRENCH DOOR
- 16 PLASTER TRIM
- 17 PLASTER CORBEL
- 18 PLASTER RECEISS
- 19 PLASTER BATTERED WALL
- 20 STONE VENEER
- 21 'B' ELEV.: LEDGESTONE, 'C' ELEV.: RIVER ROCK
- 22 DECORATIVE CERAMIC TILE
- 23 METAL POTSHIELD
- 24 METAL RAIL / GUARDRAIL
- 25 METAL GATE
- 26 METAL SECTIONAL GARAGE DOOR
- 27 CHIMNEY SHROUD
- 28 OPTIONAL DECK
- 29 WALL-MOUNTED LIGHT FIXTURE

* ALL METAL AND WOOD ELEMENTS TO BE PAINTED

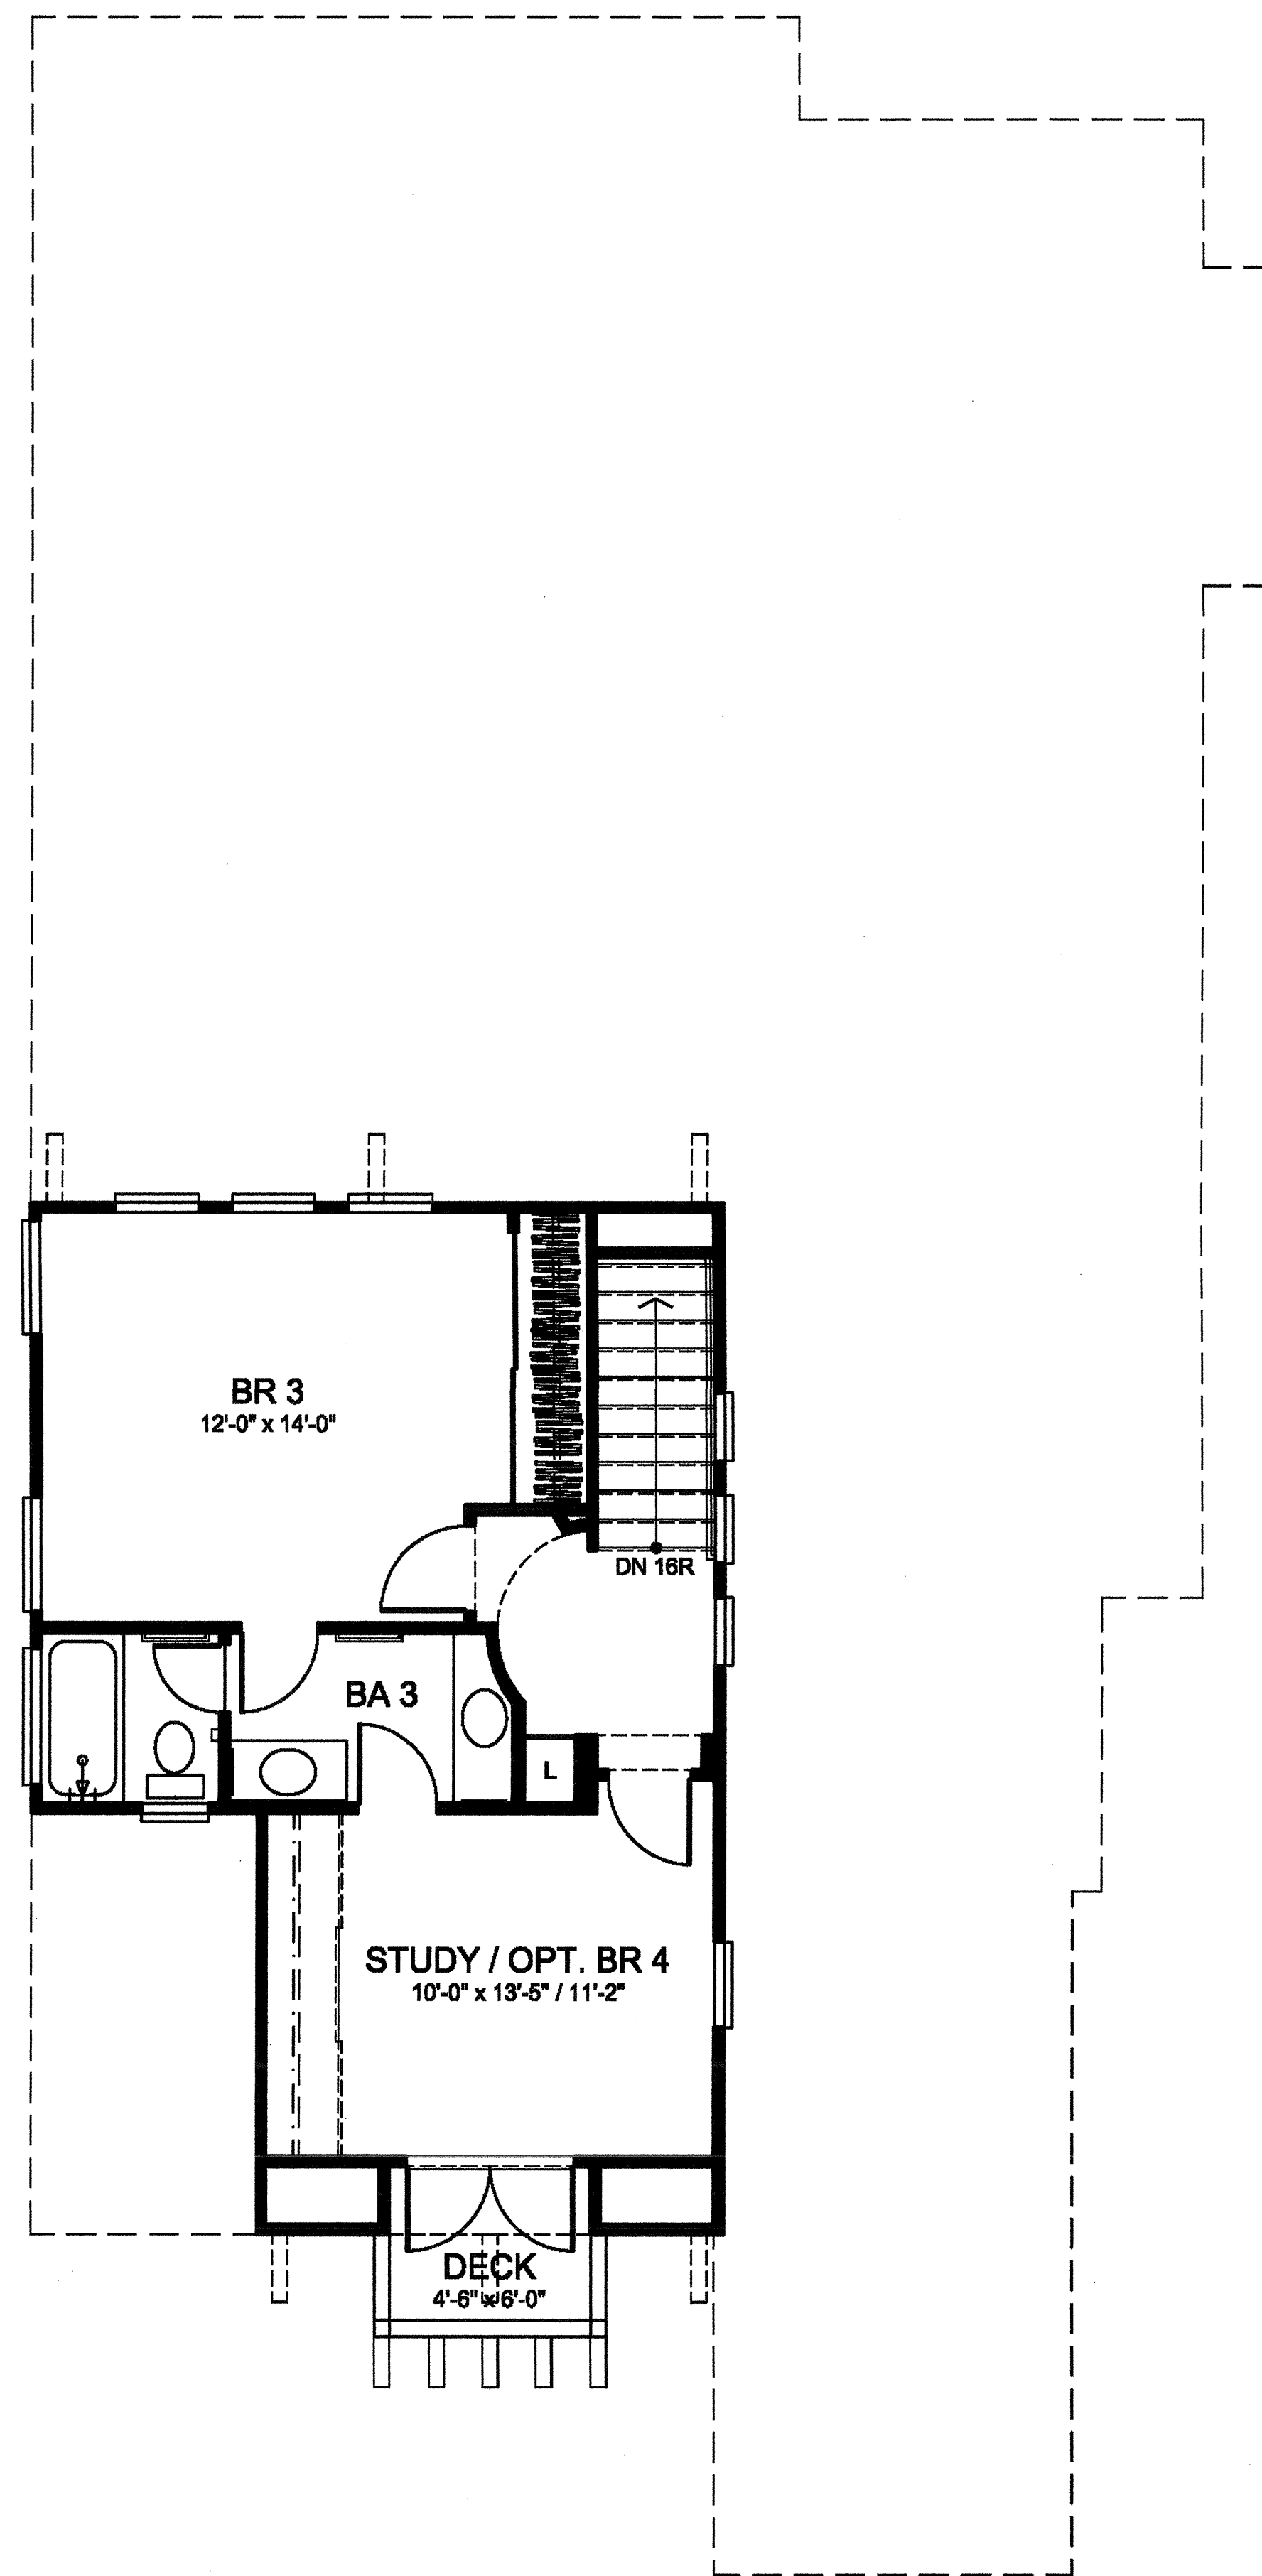

SECOND FLOOR

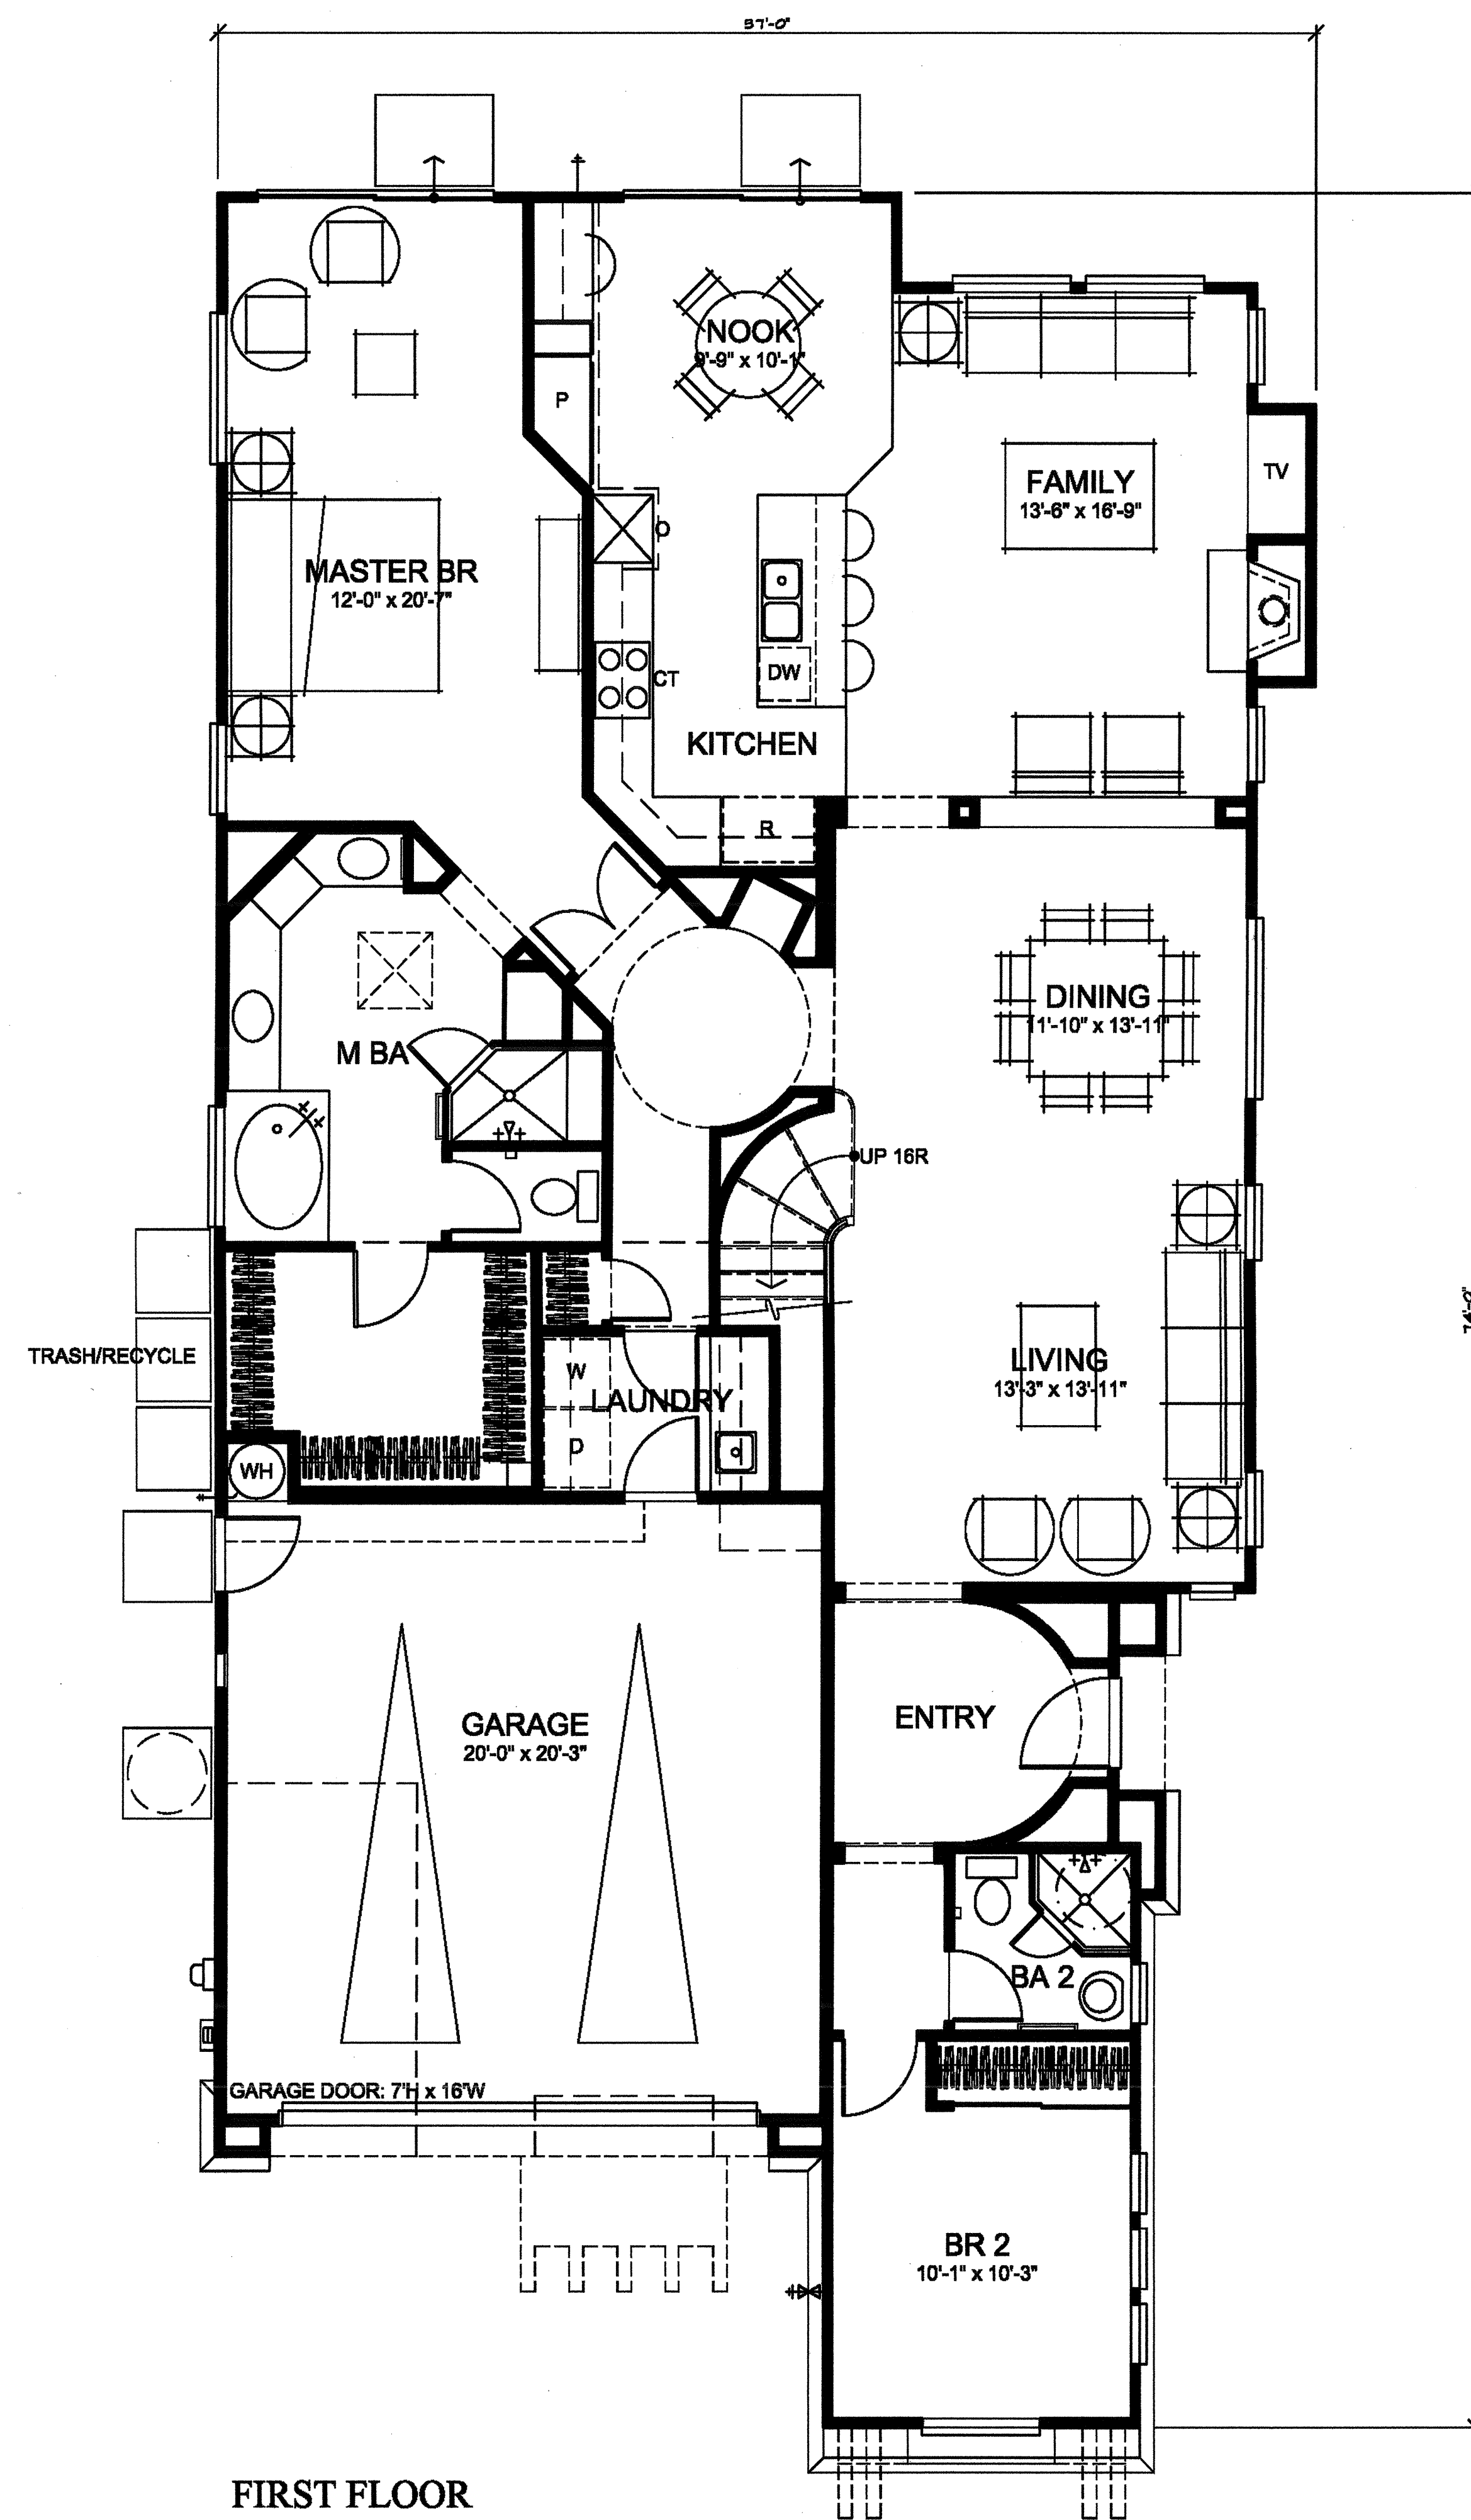

FIRST FLOOR

PLAN 1A


1/4"=1'-0"

SF-2

WAKEFIELD SERIES


PASSERELLE L.L.C., CAMPUS PARK

2006005PSE201

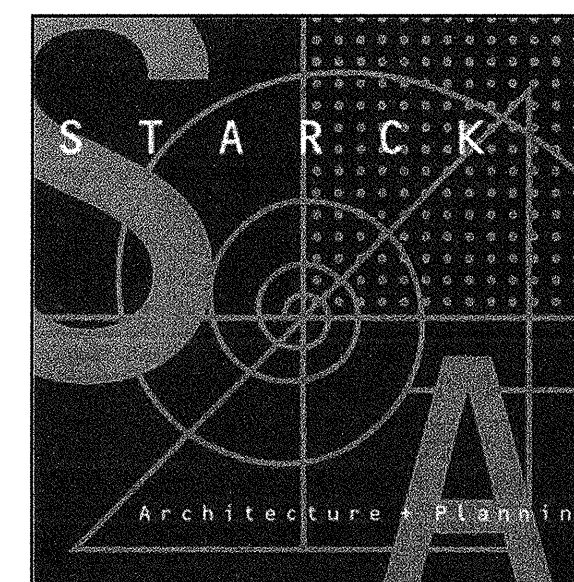

05/20/08

AREA ANALYSIS	
PLAN 1	
FIRST FLOOR	1838.00 S.F.
SECOND FLOOR	478.00 S.F.
TOTAL LIVING AREA	2316.00 S.F.
GARAGE	428.00 S.F.
DECK	24.00 S.F.
total area	2744.00 S.F.
PLAN 2	
FIRST FLOOR	1348.00 S.F.
FIRST FLOOR OPTION	155.00 S.F.
SECOND FLOOR	1244.00 S.F.
SECOND FLOOR OPTION	169.00 S.F.
TOTAL LIVING AREA	2690.00 S.F.
TOTAL LIVING AREA W/ OPTIONS	2912.00 S.F.
GARAGE	591.00 S.F.
DECK	84.00 S.F.
total area	3587.00 S.F.
PLAN 3	
FIRST FLOOR	1481.00 S.F.
FIRST FLOOR OPTION	188.00 S.F.
SECOND FLOOR	1354.00 S.F.
SECOND FLOOR OPTION	179.00 S.F.
TOTAL LIVING AREA	2935.00 S.F.
TOTAL LIVING AREA W/ OPTIONS	3023.00 S.F.
GARAGE	518.00 S.F.
DECK	24.00 S.F.
total area	3589.00 S.F.

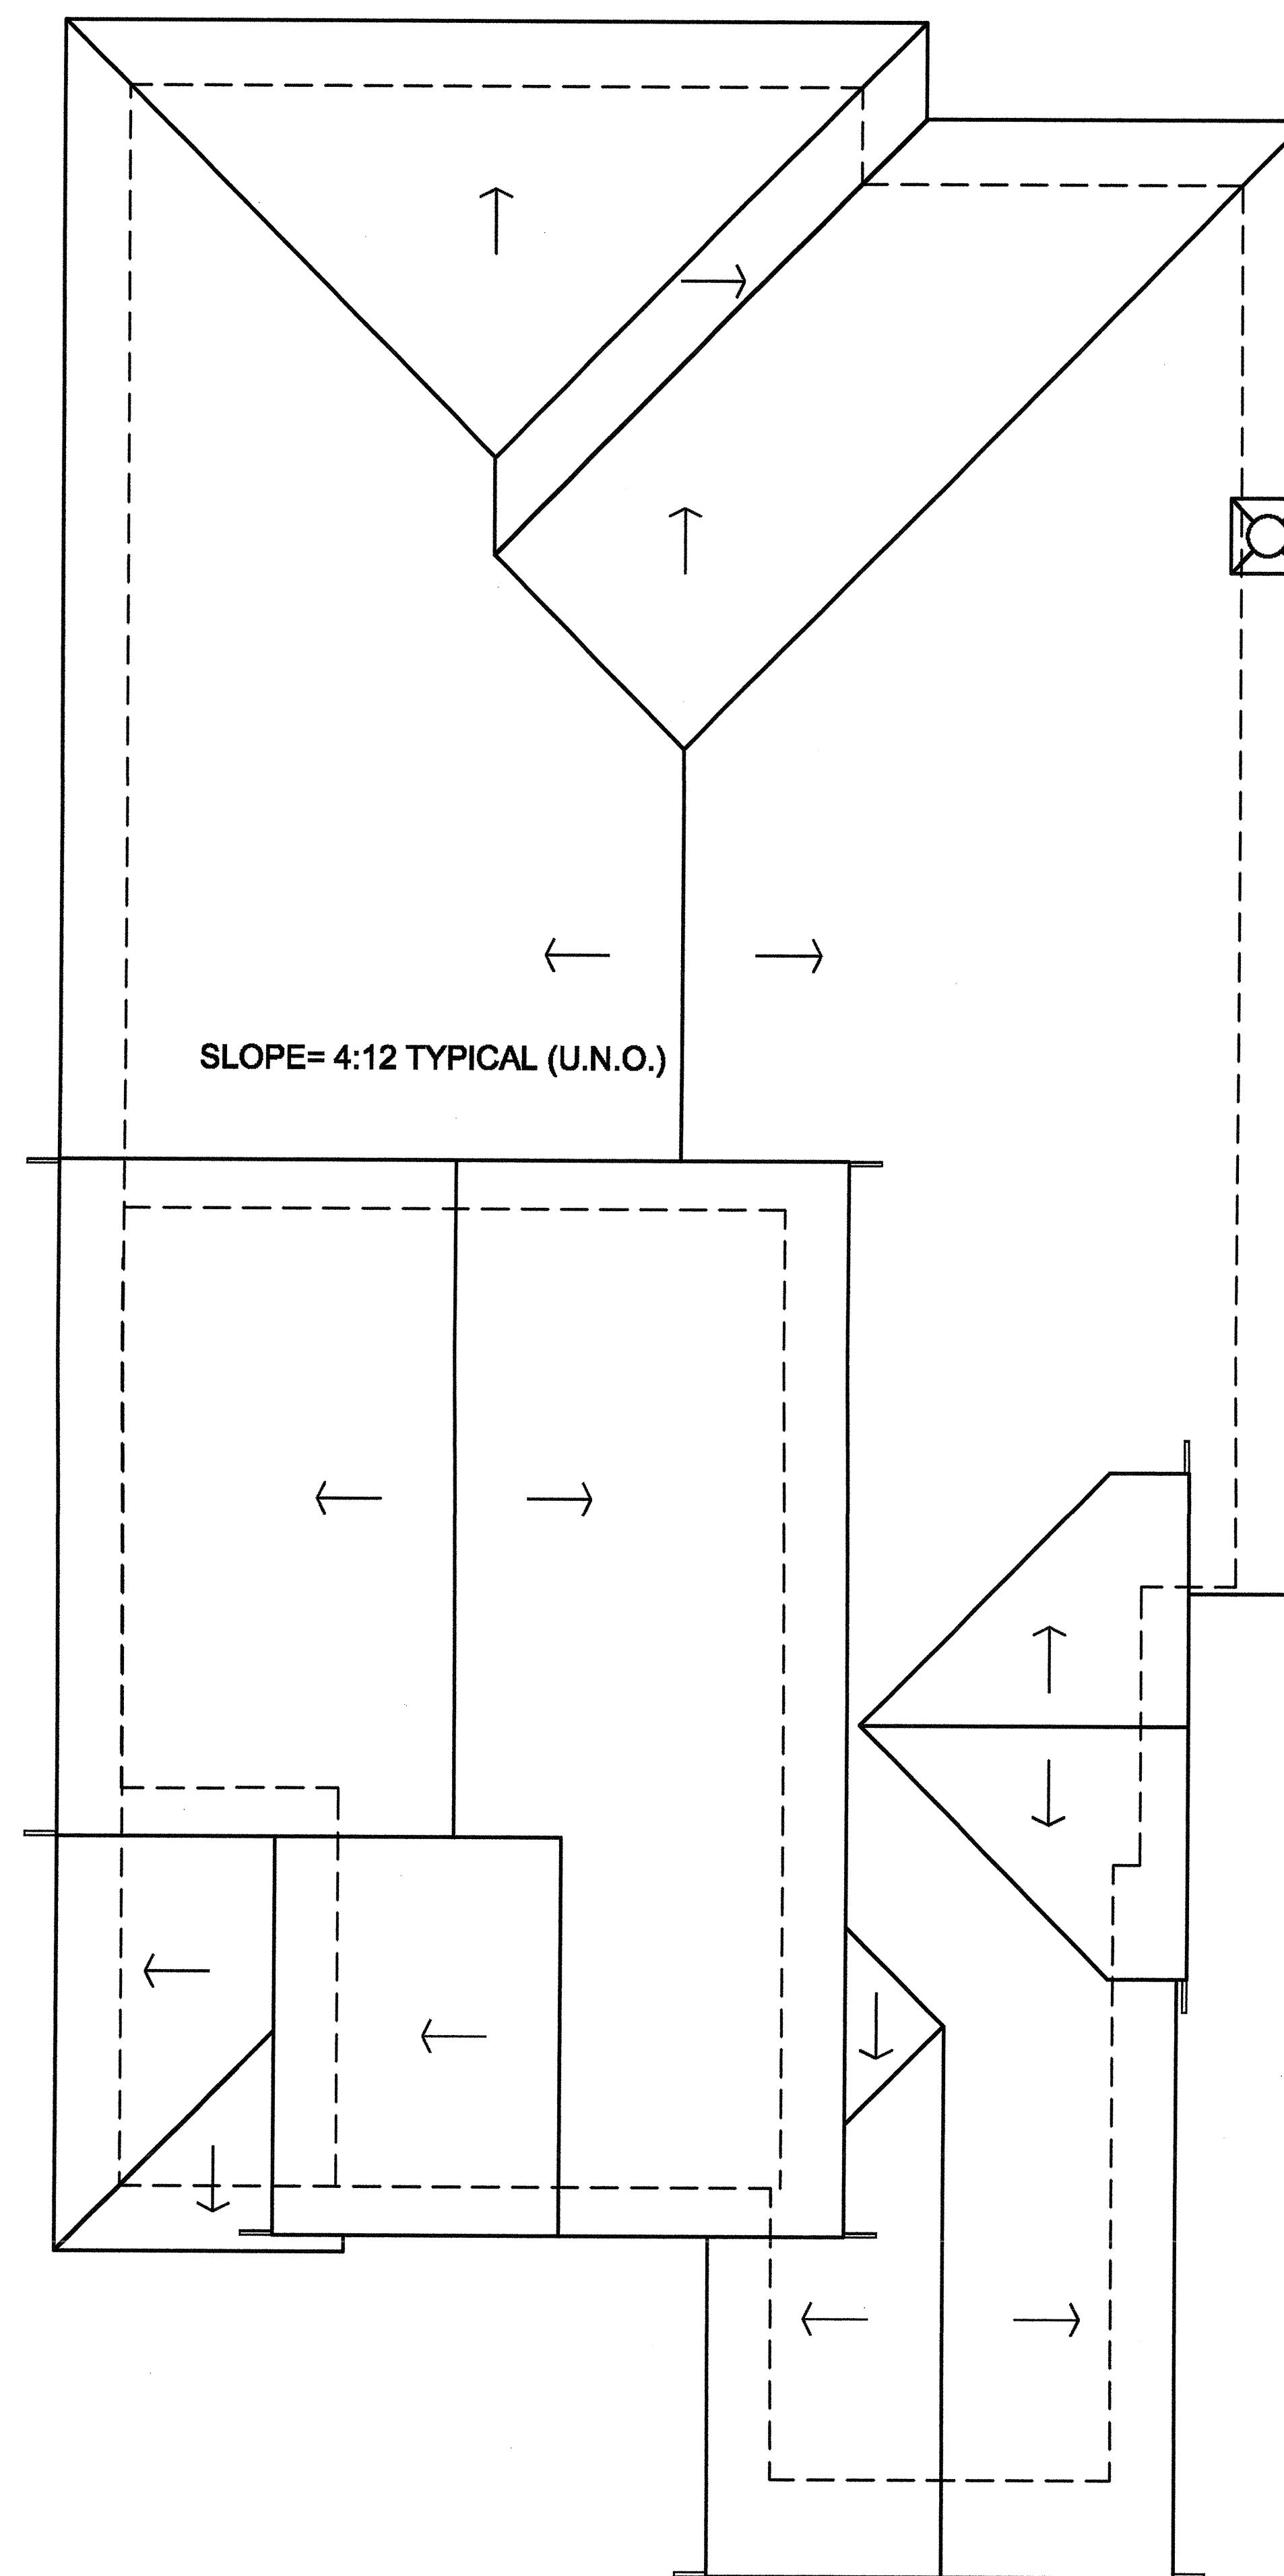

ROOF PLAN

PLAN 1A


1/4"=1'-0"

SF-2 1/4




WAKEFIELD SERIES

PASSERELLE L.L.C., CAMPUS PARK

2006005PSF201

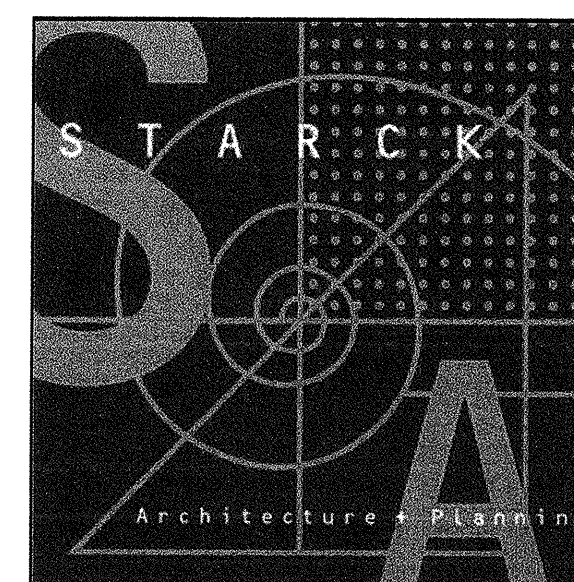

05/20/08

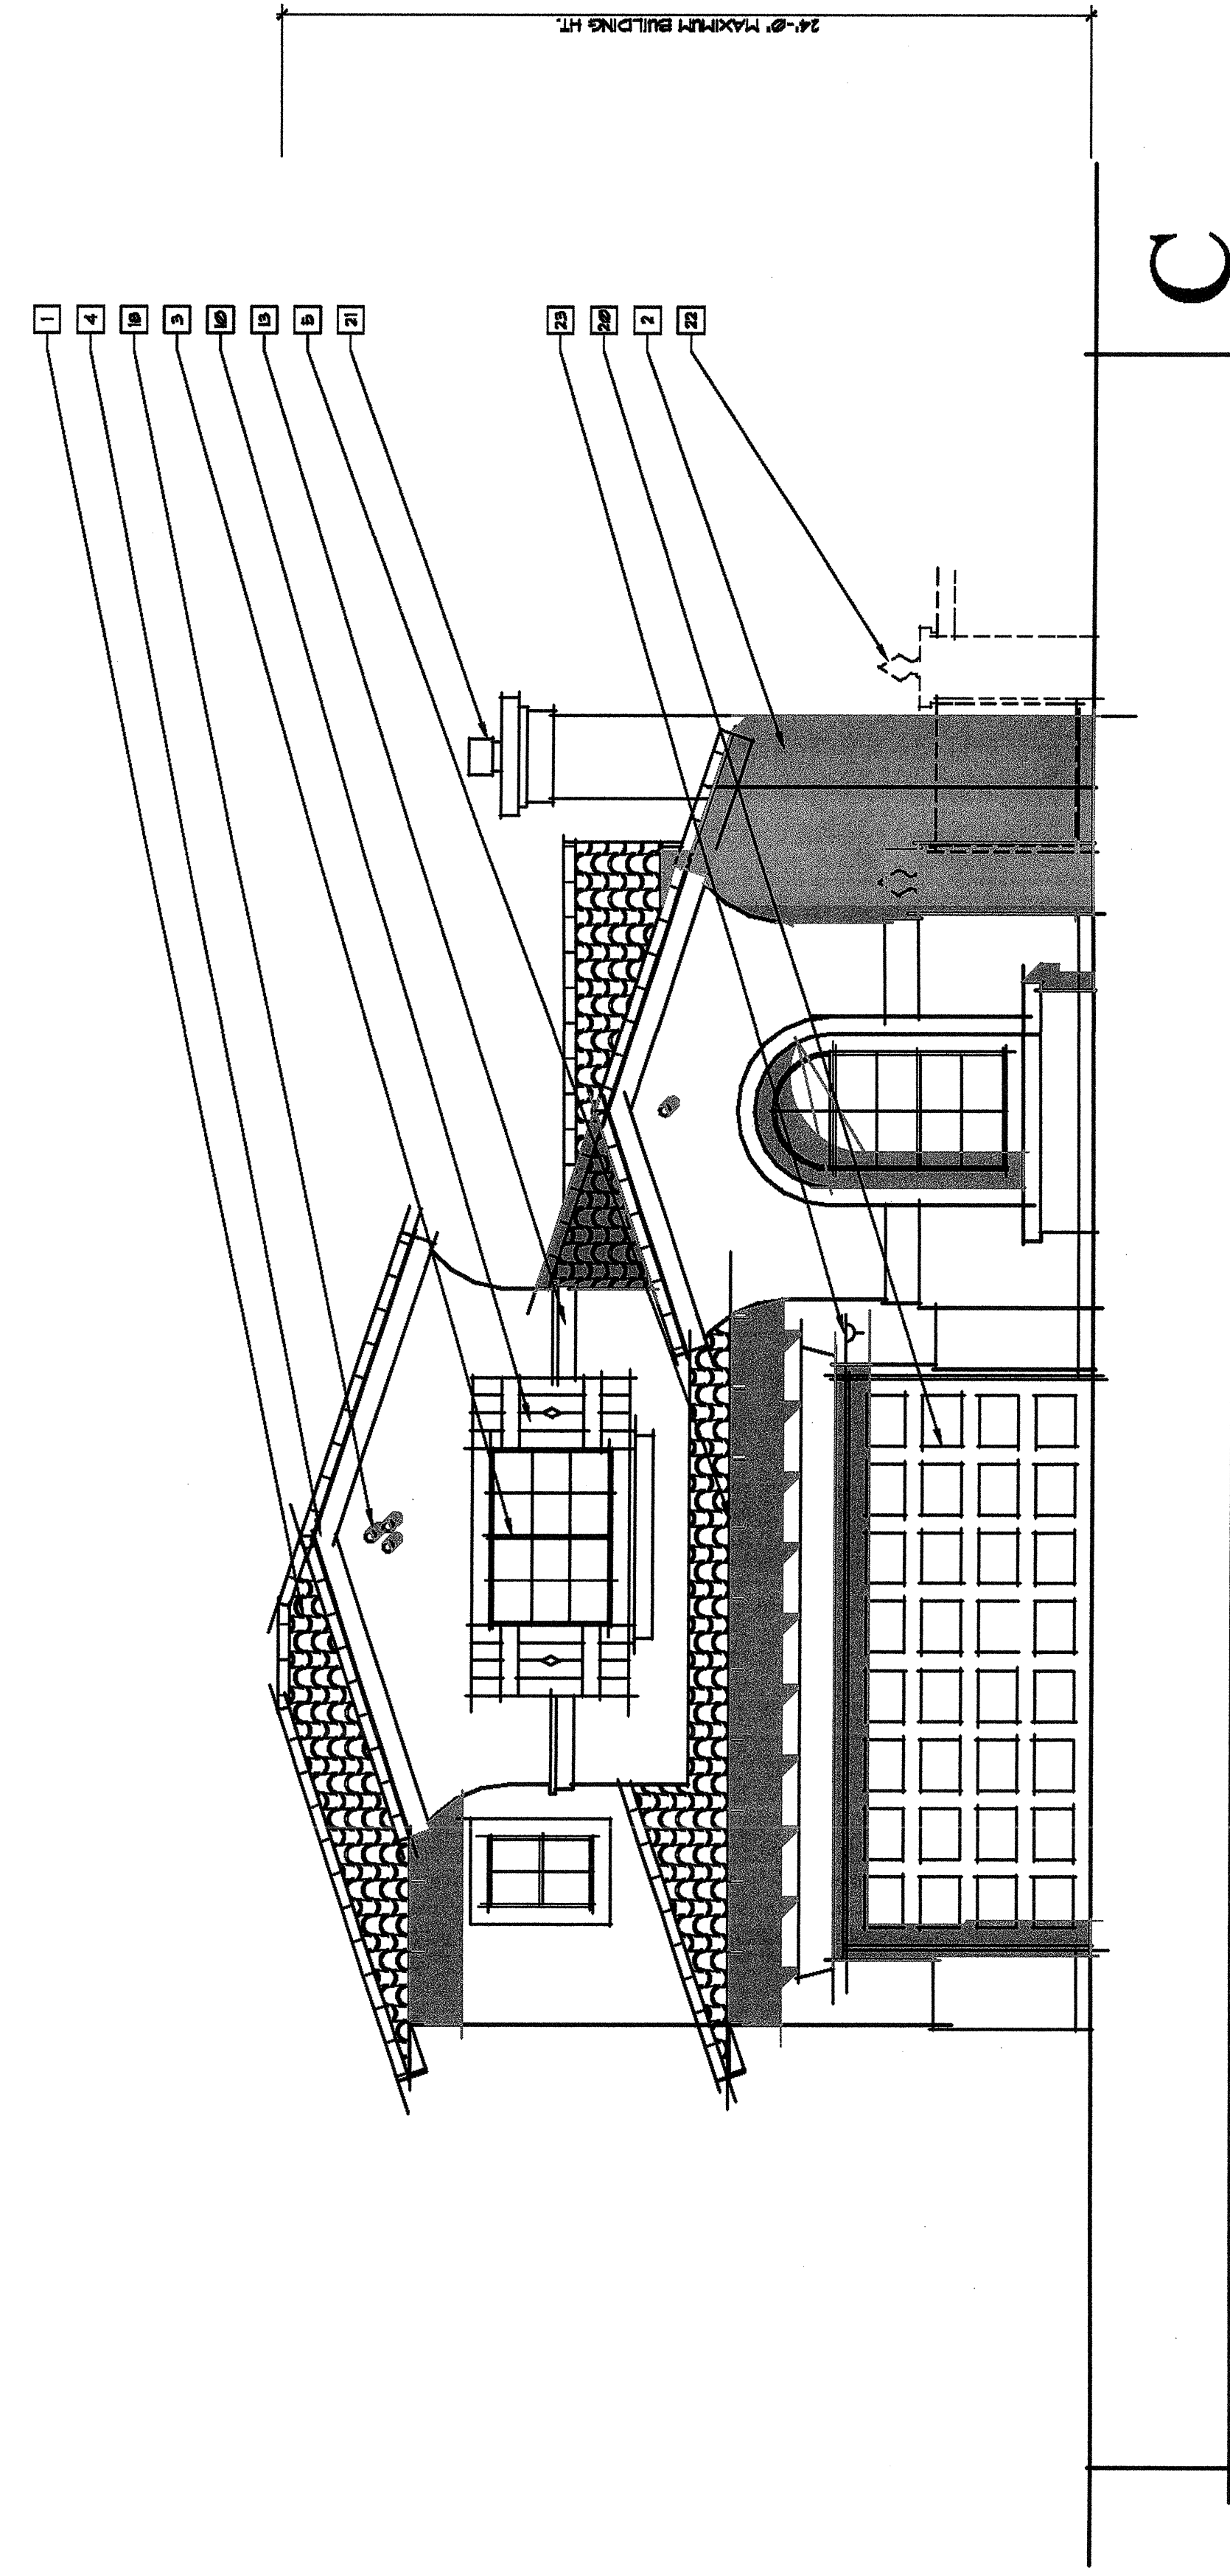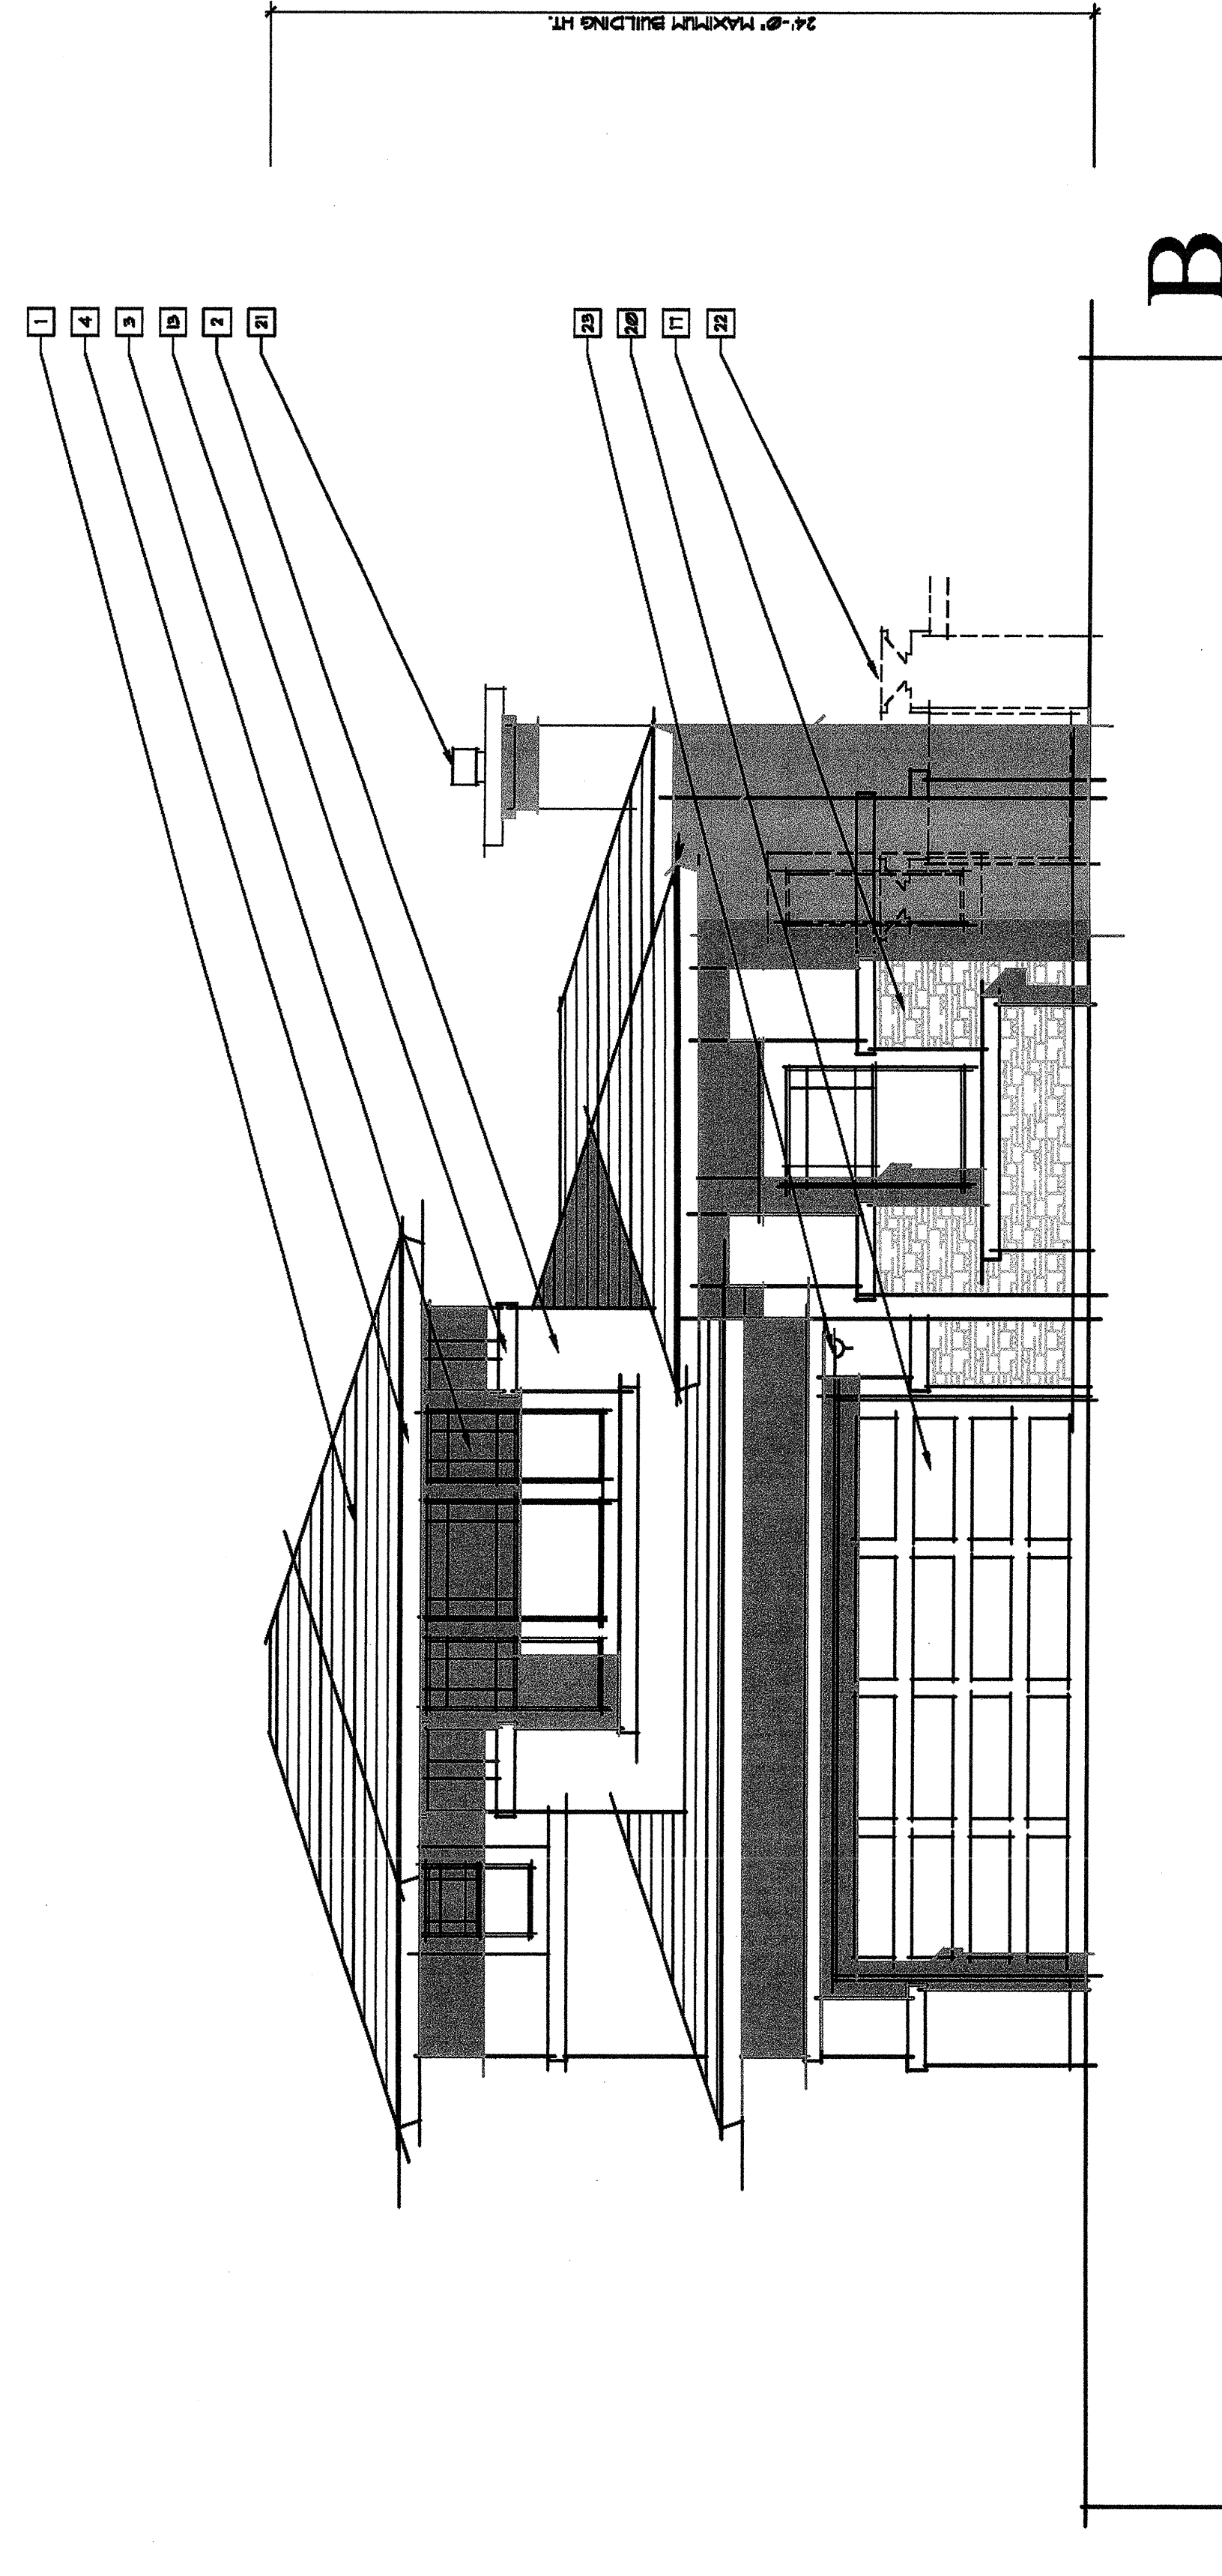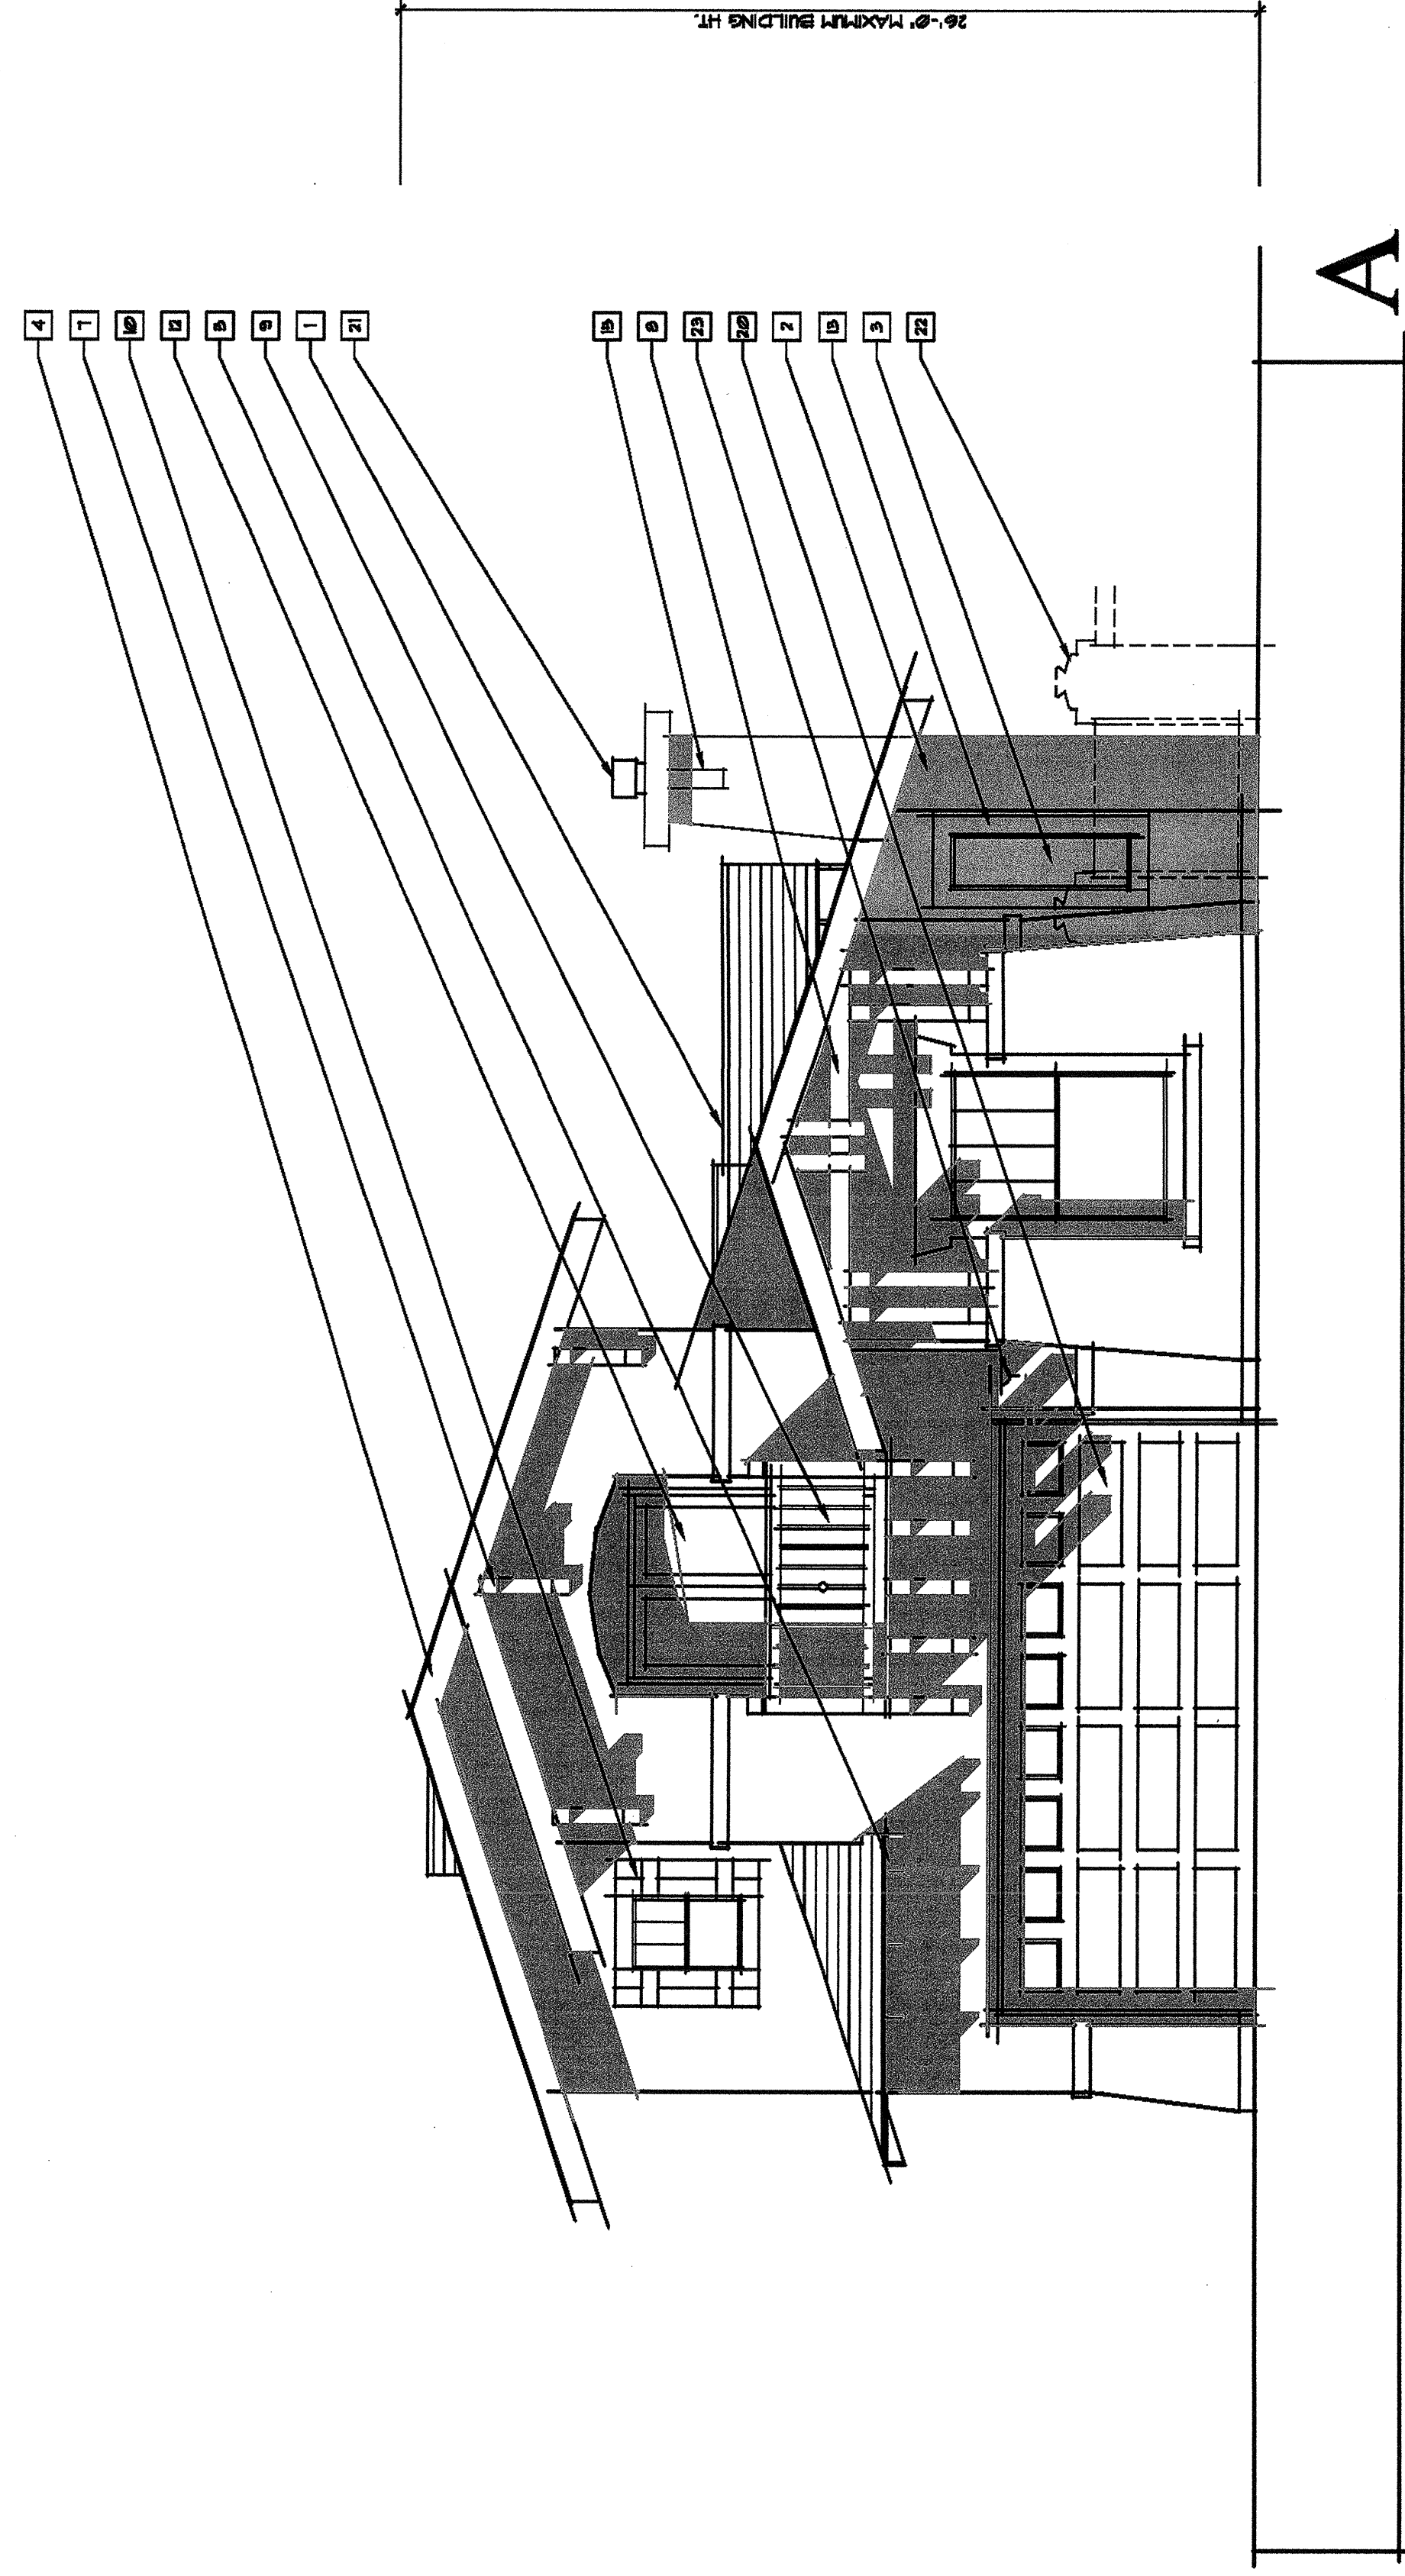


FRONT ELEVATIONS

PLAN 1

1/4"=1'-0"
SF-2, 4

WAKEFIELD SERIES
PASSERELLE L.L.C., CAMPUS PARK

2006003RST231

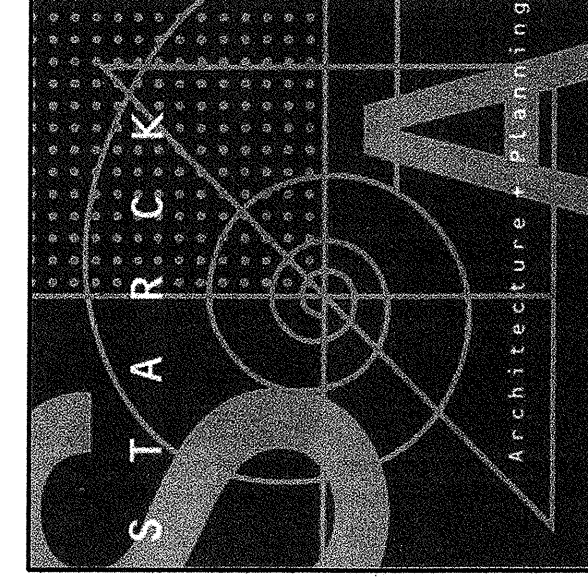

05/2008


COLOR DESCRIPTION	
1	HIGH BARREL, W-TILE AND ASPHALT SHINGLE ROOFING
2	IN BRITTLE BLENDING NATURAL HERR, LIGHT TO NEUTRAL
3	IN BRITTLE BLENDING NATURAL HERR, LIGHT TO NEUTRAL
TYPICAL BUILDING MATERIALS	
1	INTEGRAL COLOR CONCRETE ROOF, 'A' AND 'B'
2	ELEVATIONS PLAT, 'C' ELEVATIONS 'B' TILE
3	INTEGRAL COLOR PLASTER
4	VINYL LINCOLN
5	WOOD PASCIA
6	WOOD BARTER TAIL
7	WOOD PORT
8	WOOD BEAM
9	WOOD RAIL / GUARDRAIL
10	WOOD SHUTTER
11	FIBERGLASS ENTRY DOOR
12	FRENCH DOOR
13	PLASTER CORBEL
14	PLASTER RECESS
15	PLASTER BATTERED WALL
16	LEDGESTONE VENEER
17	DECORATIVE ACCENT TILE
18	METAL RAIL / GUARDRAIL
19	METAL SECTIONAL GARAGE DOOR
20	CHERRY SHED
21	ENTRY GATE OUTLINE
22	WALL-MOUNTED LIGHT FIXTURE


* ALL METAL AND WOOD ELEMENTS TO BE PAINTED



RIGHT SIDE ELEVATION

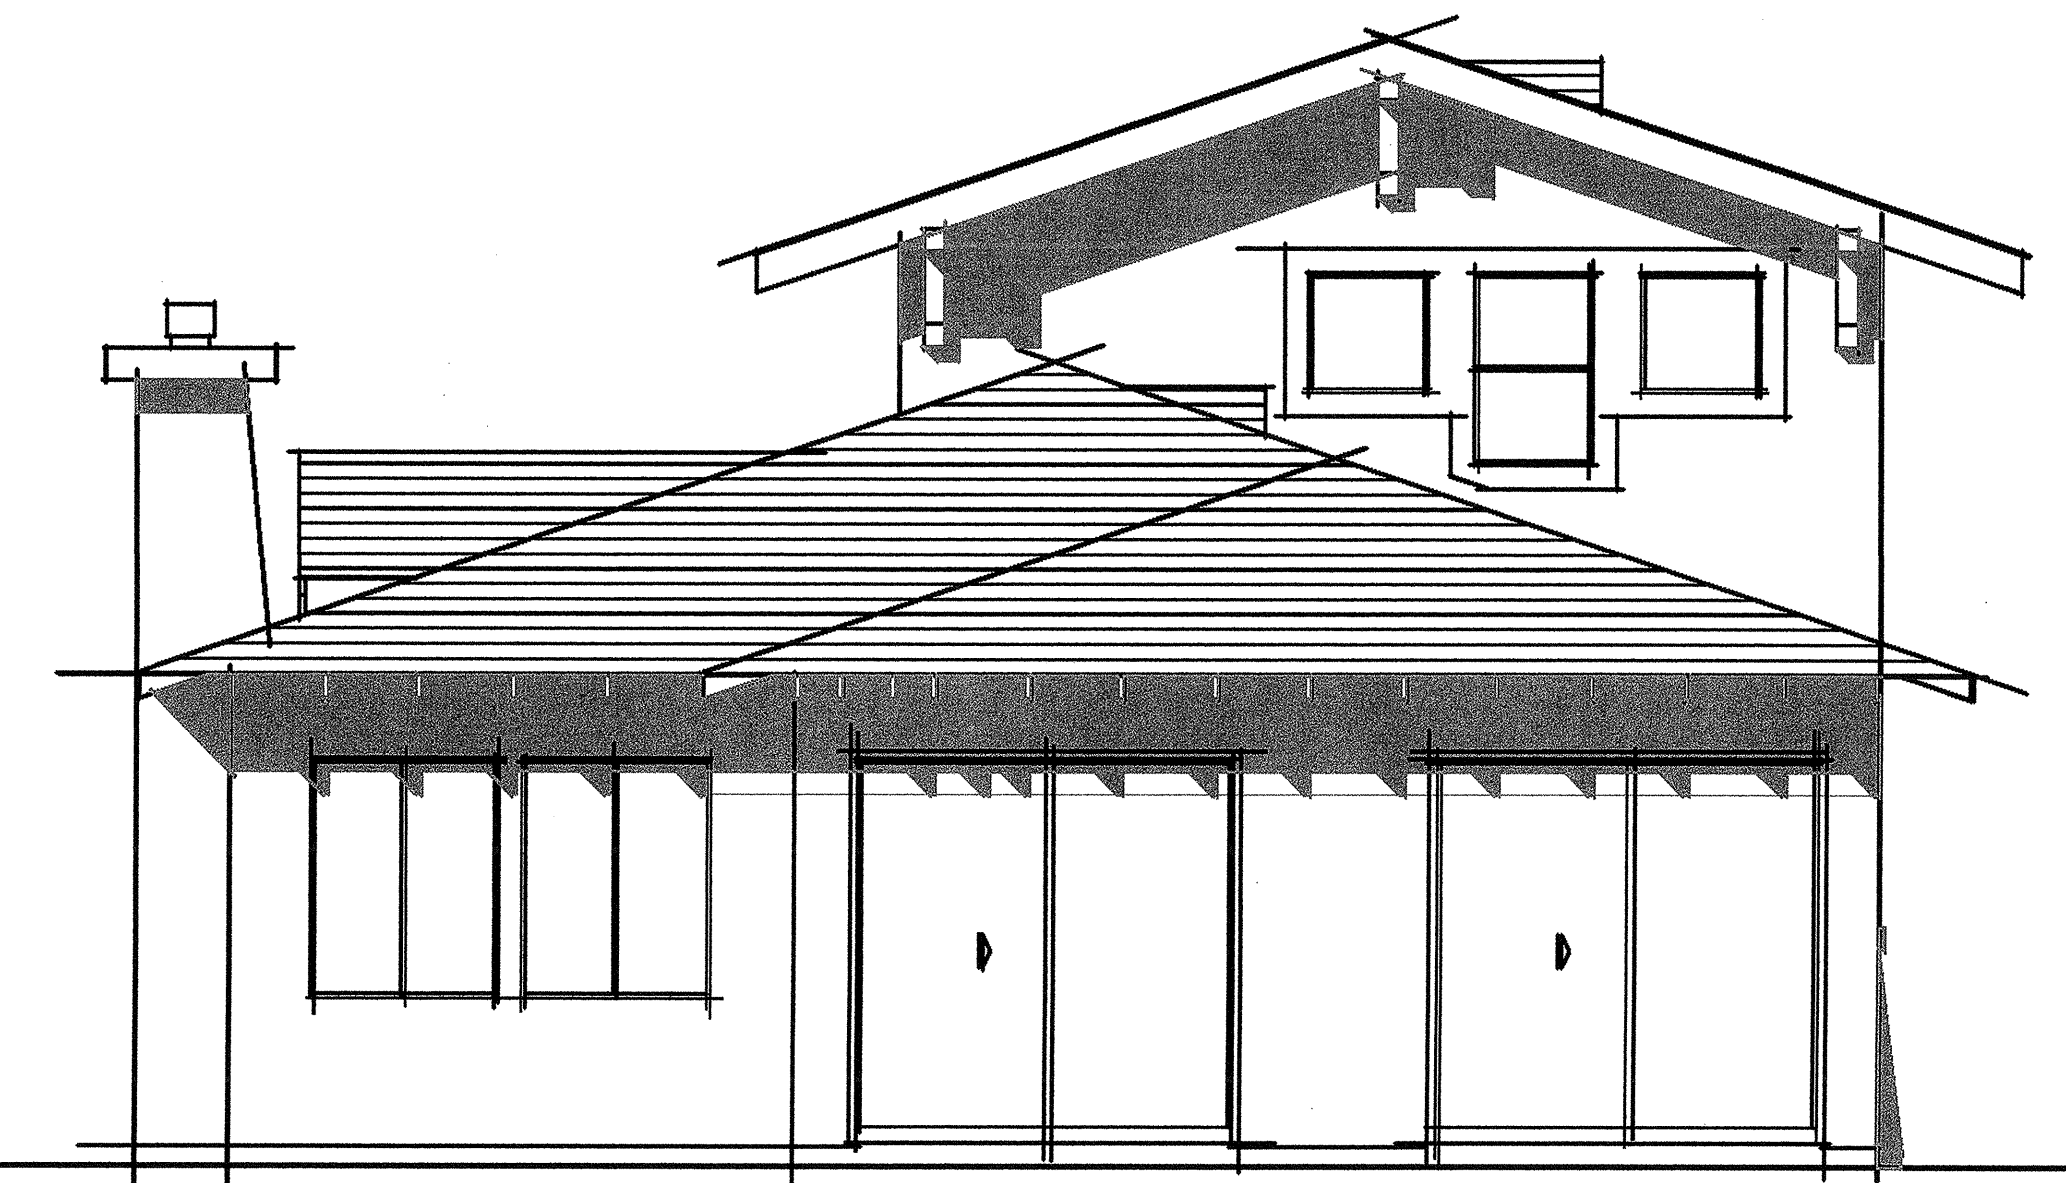

REAR ELEVATION

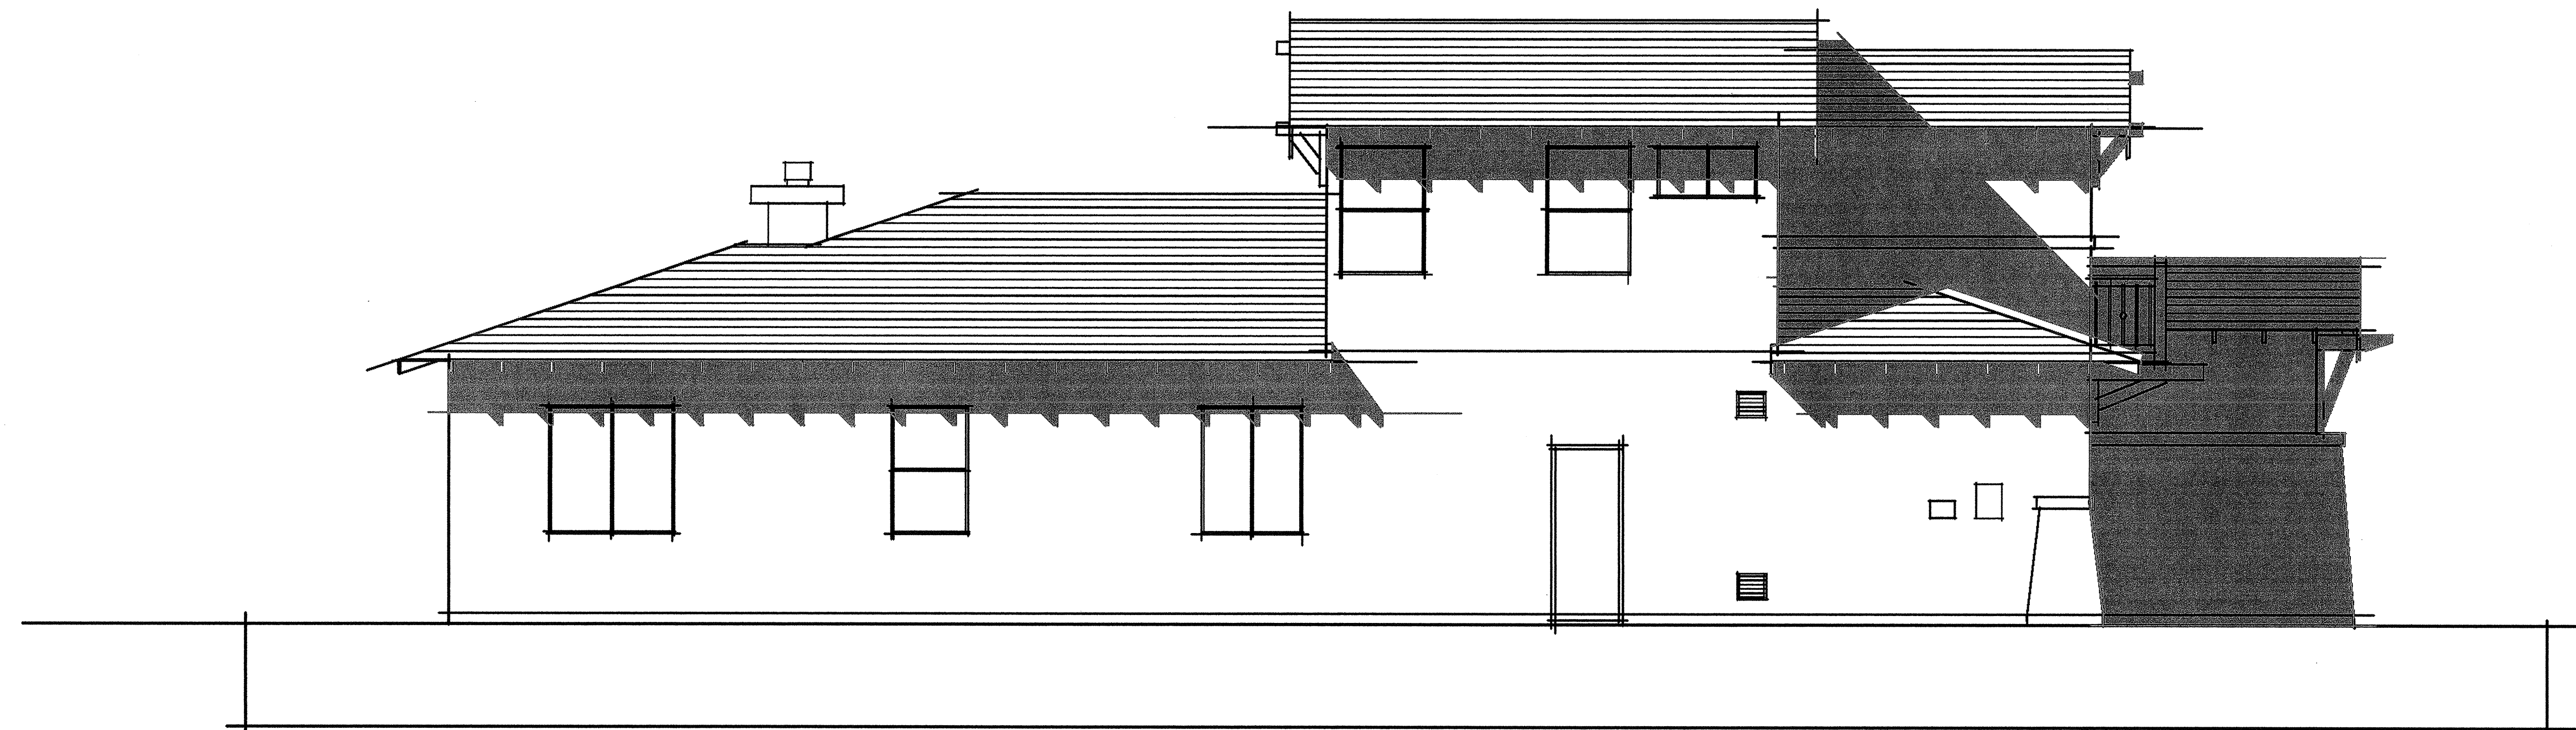

LEFT SIDE ELEVATION

PLAN 1A


1/4"=1'-0"

SF-2 *4*

WAKEFIELD SERIES

PASSERELLE L.L.C., CAMPUS PARK

2006005PSF231

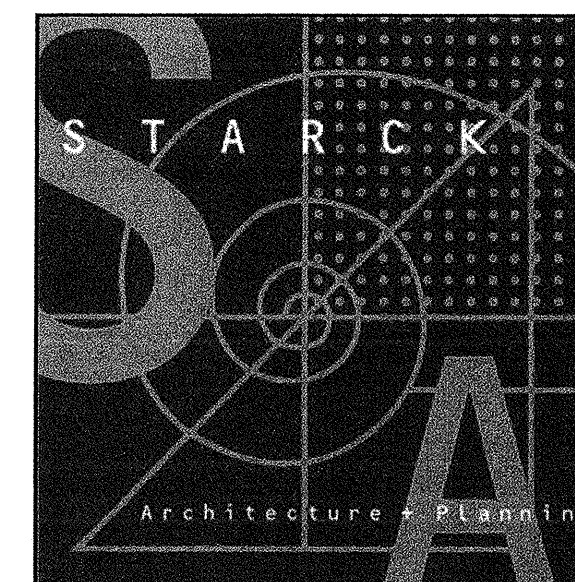

05/20/08

NOTE: FOR TYPICAL BUILDING HEIGHTS
AND MATERIALS, SEE FRONT 'A'.


COLOR DESCRIPTION

HIGH BARREL 'B'-TILE AND ASPHALT SHINGLE ROOFING
IN SUBTLE BLENDED NATURAL HUES. LIGHT TO NEUTRAL
MID-VALUE STUCCO BODY COLORS. SUBTLE CONTRAST
BETWEEN TRIM AND STUCCO COLORS. RANDOM RUSTIC
STONE IN WARM EARTHY TONES. ENTRY DOORS AND WOOD
ELEMENTS IN WOOD STAIN COLOR. SHUTTERS IN SOFTER
NATURAL ACCENT COLORS.


TYPICAL BUILDING MATERIALS

- 1 INTEGRAL COLOR CONCRETE ROOF, 'A' AND 'B'
- 2 ELEVATIONS PLAT TILE, 'C' ELEVATIONS 'B' TILE
- 3 INTEGRAL COLOR PLASTER
- 4 VINYL WINDOW
- 5 WOOD FASCIA
- 6 WOOD RAFTER TAIL
- 7 WOOD POST
- 8 WOOD BRACE
- 9 WOOD BEAM
- 10 WOOD RAIL / GUARDRAIL
- 11 WOOD SHUTTER
- 12 FIBERGLASS ENTRY DOOR
- 13 FRENCH DOOR
- 14 PLASTER TRIM
- 15 PLASTER CORBEL
- 16 PLASTER RECESS
- 17 PLASTER BATTERED WALL
- 18 LEDGESTONE VENEER
- 19 DECORATIVE ACCENT TILE
- 20 METAL RAIL / GUARDRAIL
- 21 METAL SECTIONAL GARAGE DOOR
- 22 CHIMNEY SHROUD
- 23 ENTRY GATE OUTLINE
- 24 WALL-MOUNTED LIGHT FIXTURE


* ALL METAL AND WOOD ELEMENTS TO BE PAINTED

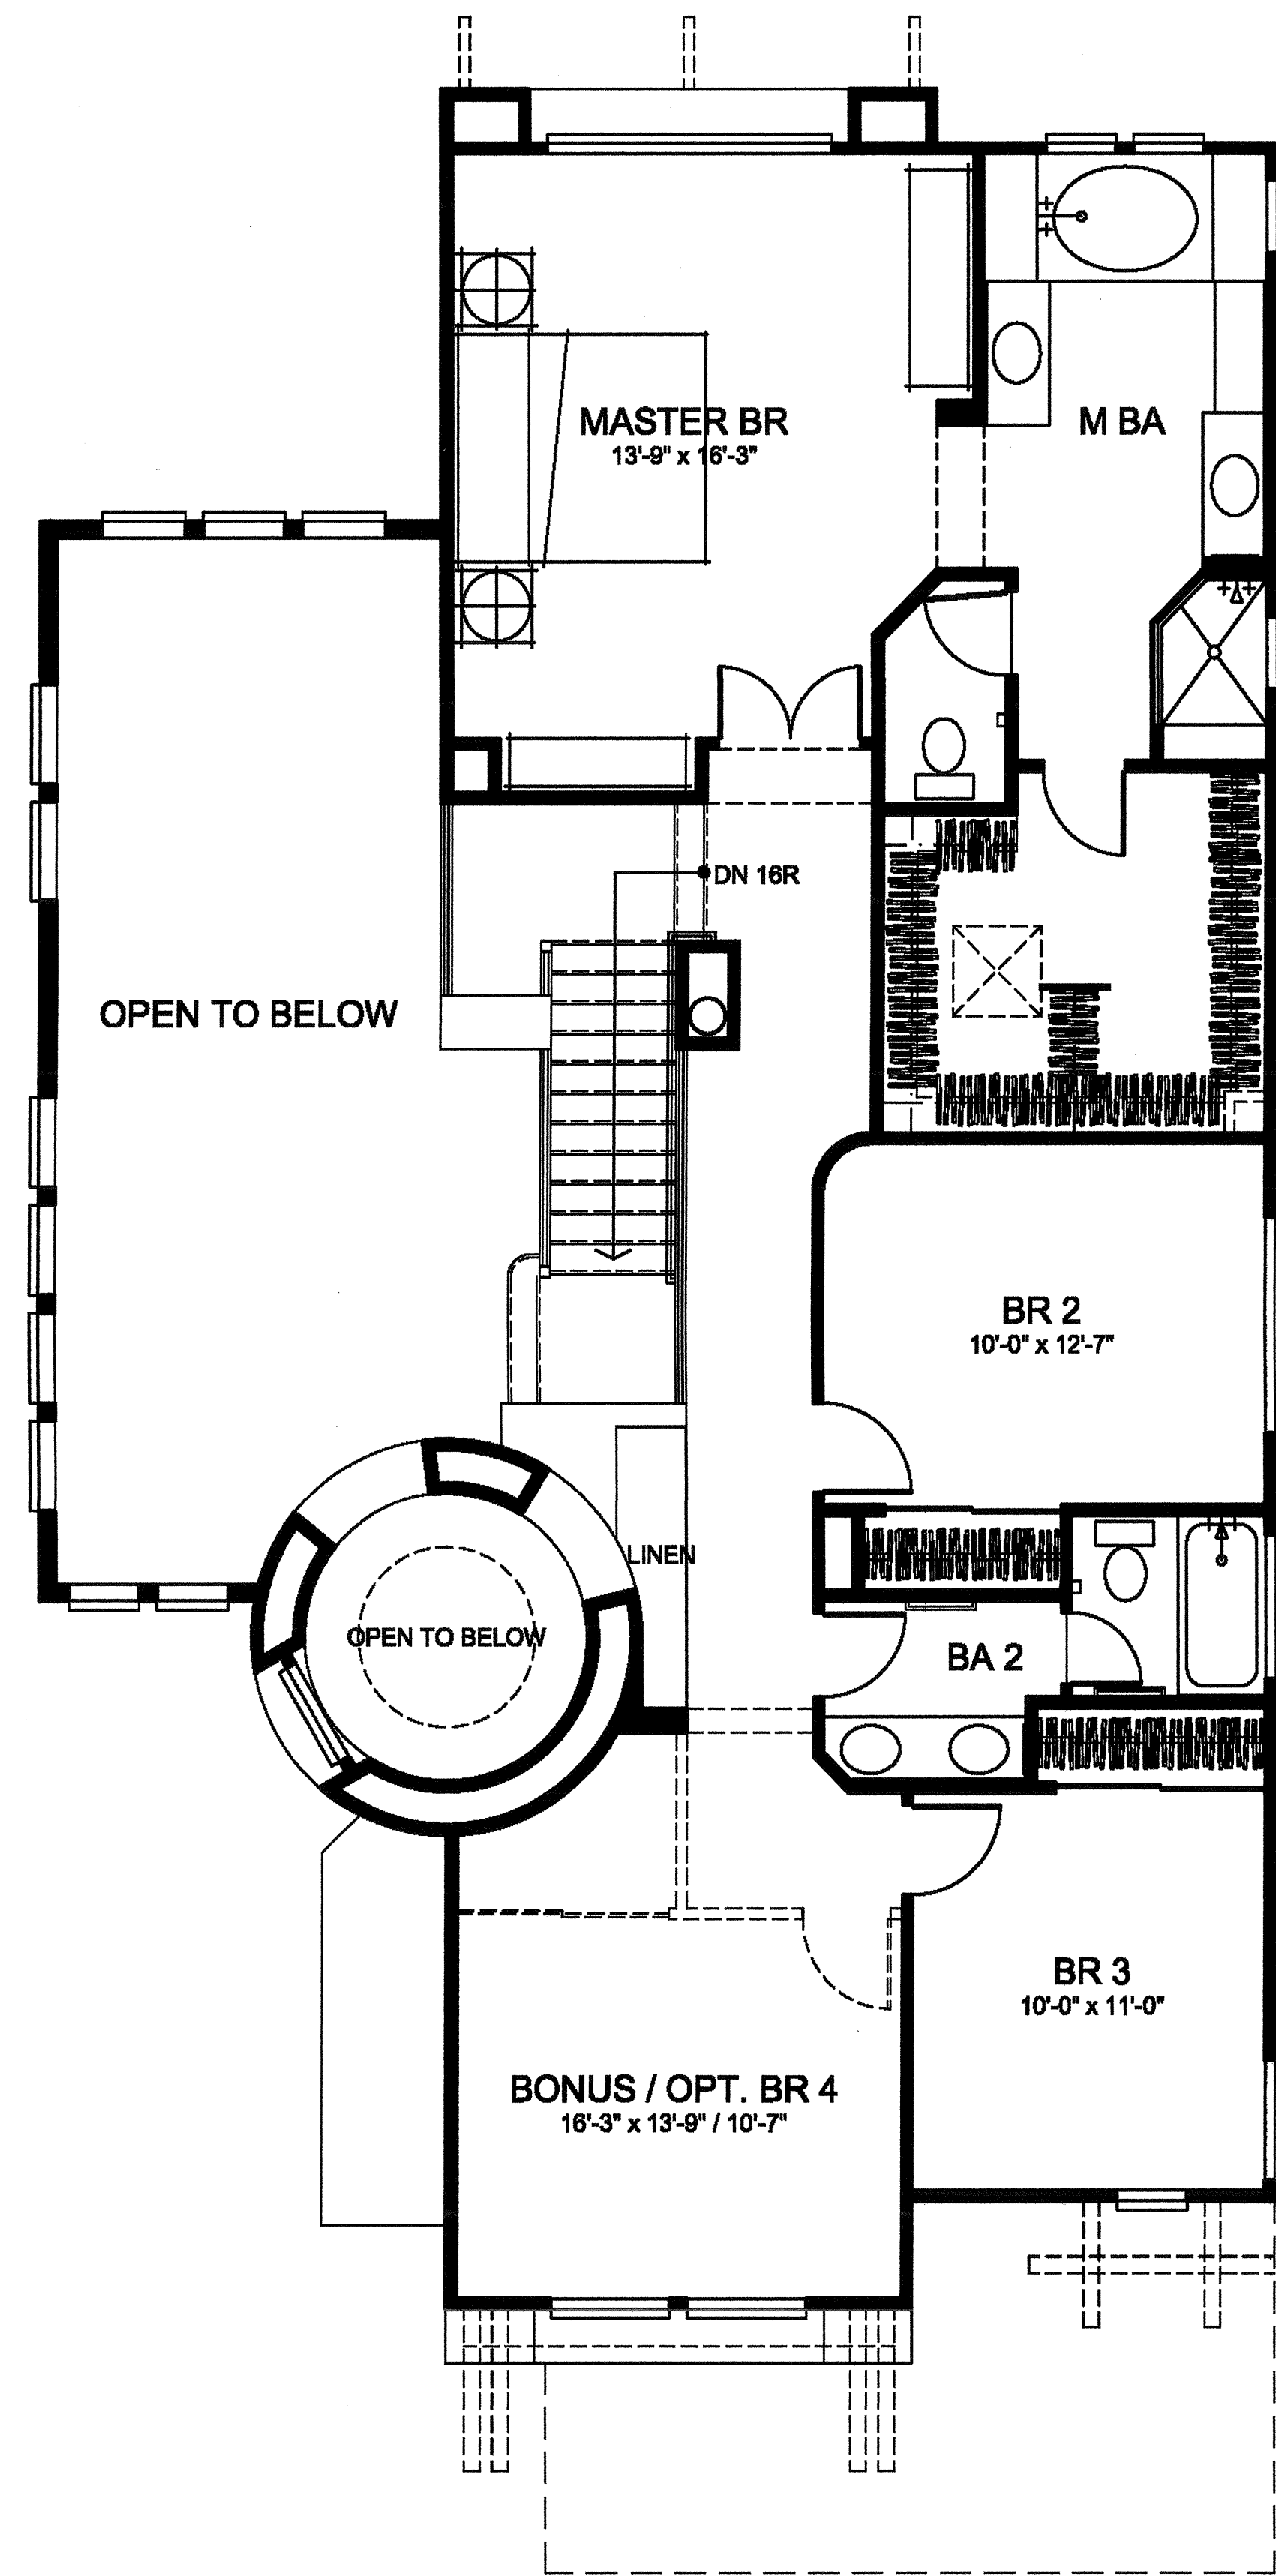

SECOND FLOOR

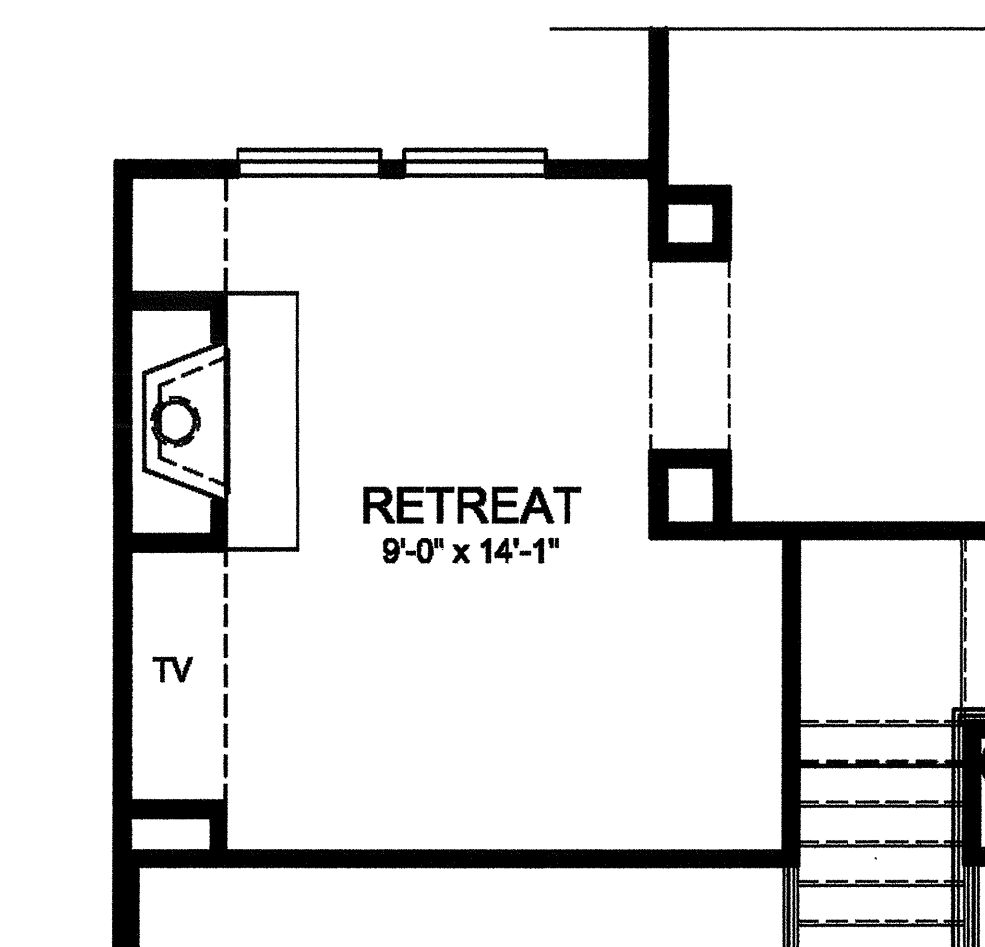

OPTIONAL RETREAT @ MASTER

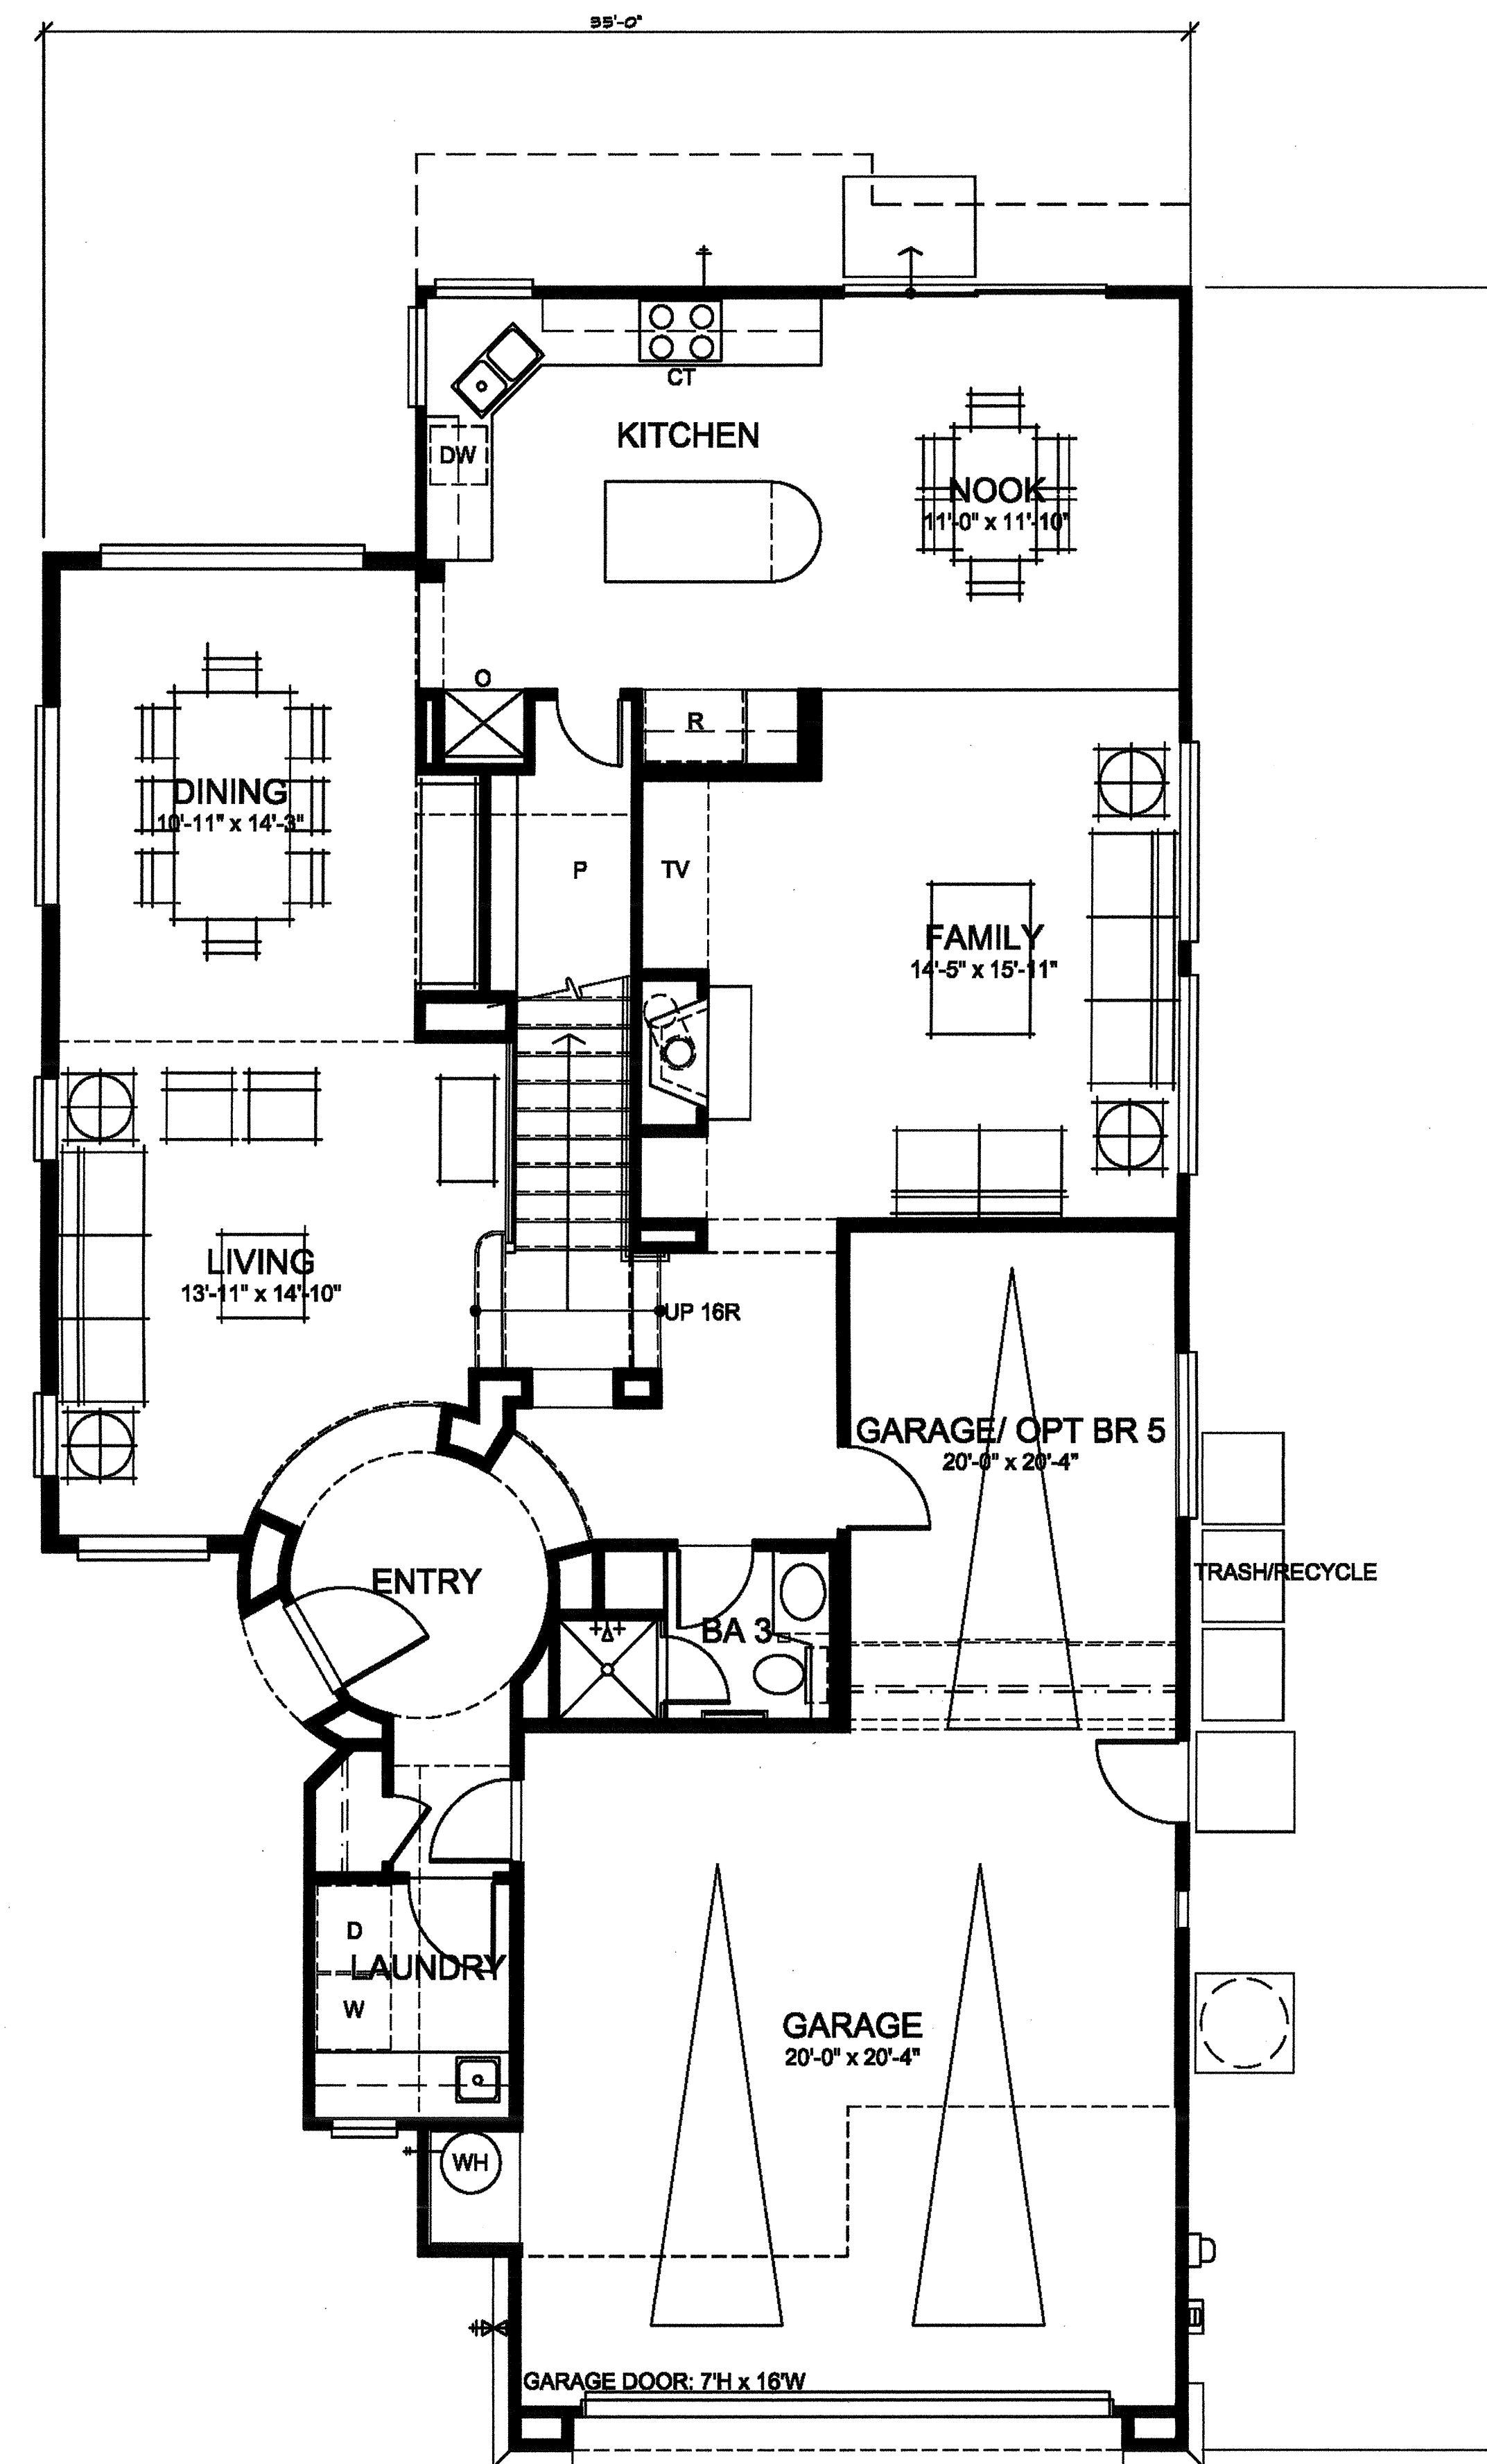

FIRST FLOOR

PLAN 2A


1/4"=1'-0"

SF-2,4

WAKEFIELD SERIES


PASSERELLE L.L.C., CAMPUS PARK

2006005PSF201

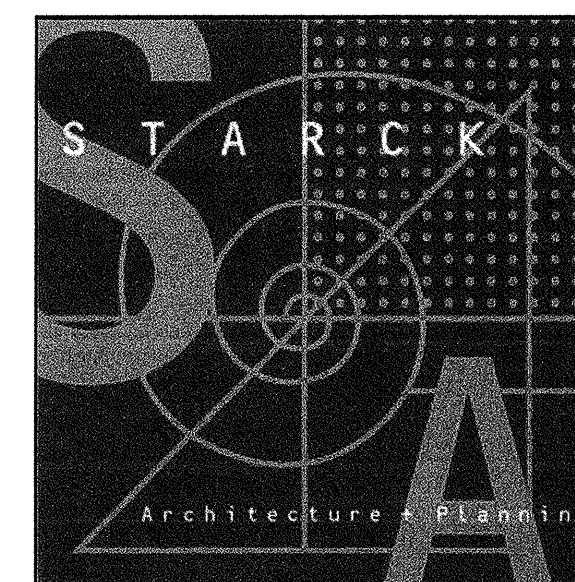

05/20/08

AREA ANALYSIS	
PLAN 1	
FIRST FLOOR	1838.00 S.F.
SECOND FLOOR	478.00 S.F.
TOTAL LIVING AREA	2316.00 S.F.
GARAGE	428.00 S.F.
total area	2744.00 S.F.
PLAN 2	
FIRST FLOOR	1348.00 S.F.
FIRST FLOOR OPTION	190.00 S.F.
SECOND FLOOR	1244.00 S.F.
SECOND FLOOR OPTION	168.00 S.F.
TOTAL LIVING AREA	2860.00 S.F.
TOTAL LIVING AREA W/ OPTIONS	2912.00 S.F.
GARAGE	591.00 S.F.
DECK	64.00 S.F.
total area	3567.00 S.F.
PLAN 3	
FIRST FLOOR	1481.00 S.F.
FIRST FLOOR OPTION	188.00 S.F.
SECOND FLOOR	1354.00 S.F.
SECOND FLOOR OPTION	
TOTAL LIVING AREA	2833.00 S.F.
TOTAL LIVING AREA W/ OPTIONS	2922.00 S.F.
GARAGE	616.00 S.F.
total area	3538.00 S.F.

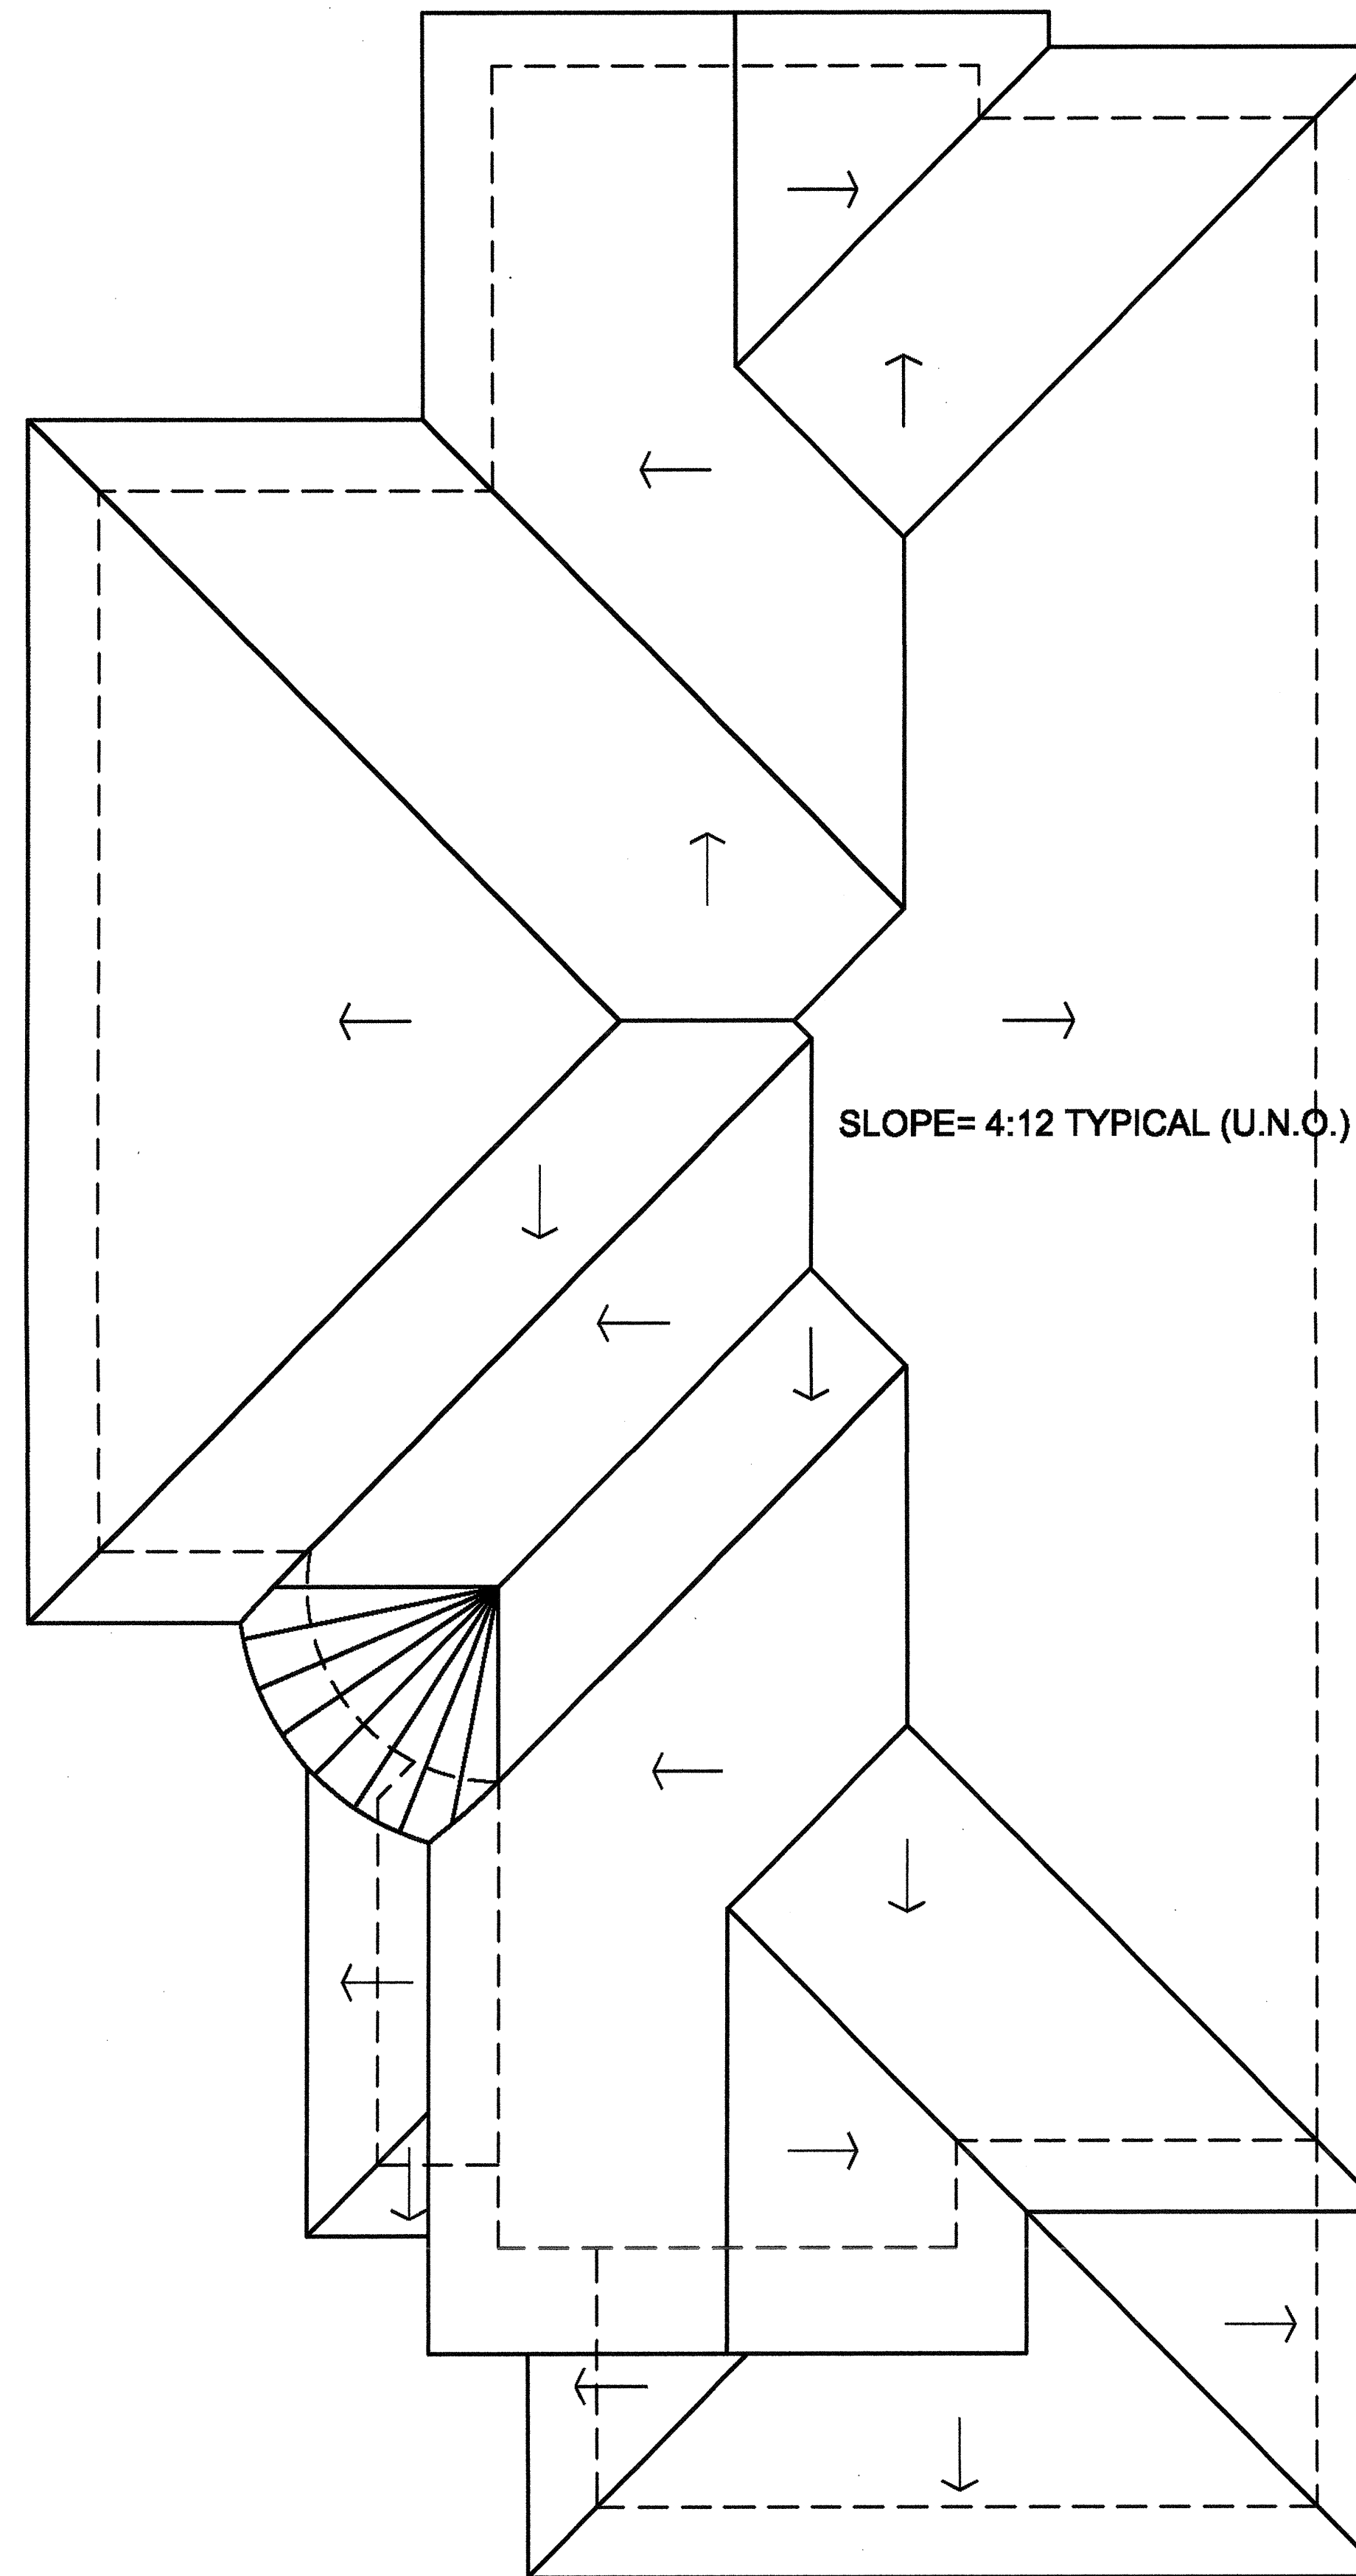

ROOF PLAN

PLAN 2A


1/4"=1'-0"

SF-2,4




WAKEFIELD SERIES

PASSERELLE L.L.C., CAMPUS PARK

2006005PSF201

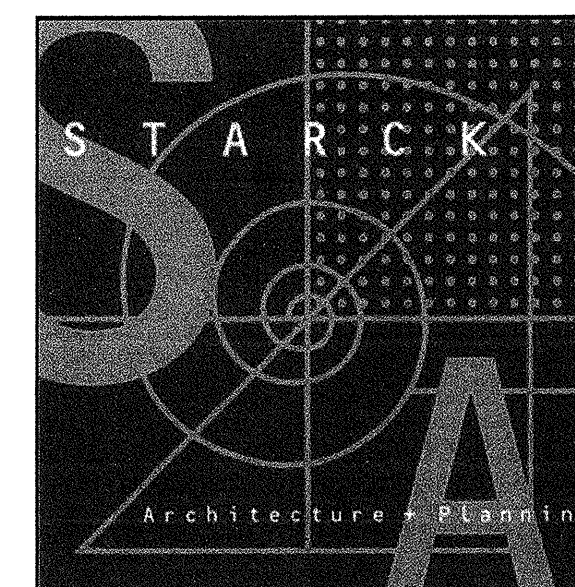

05/20/08

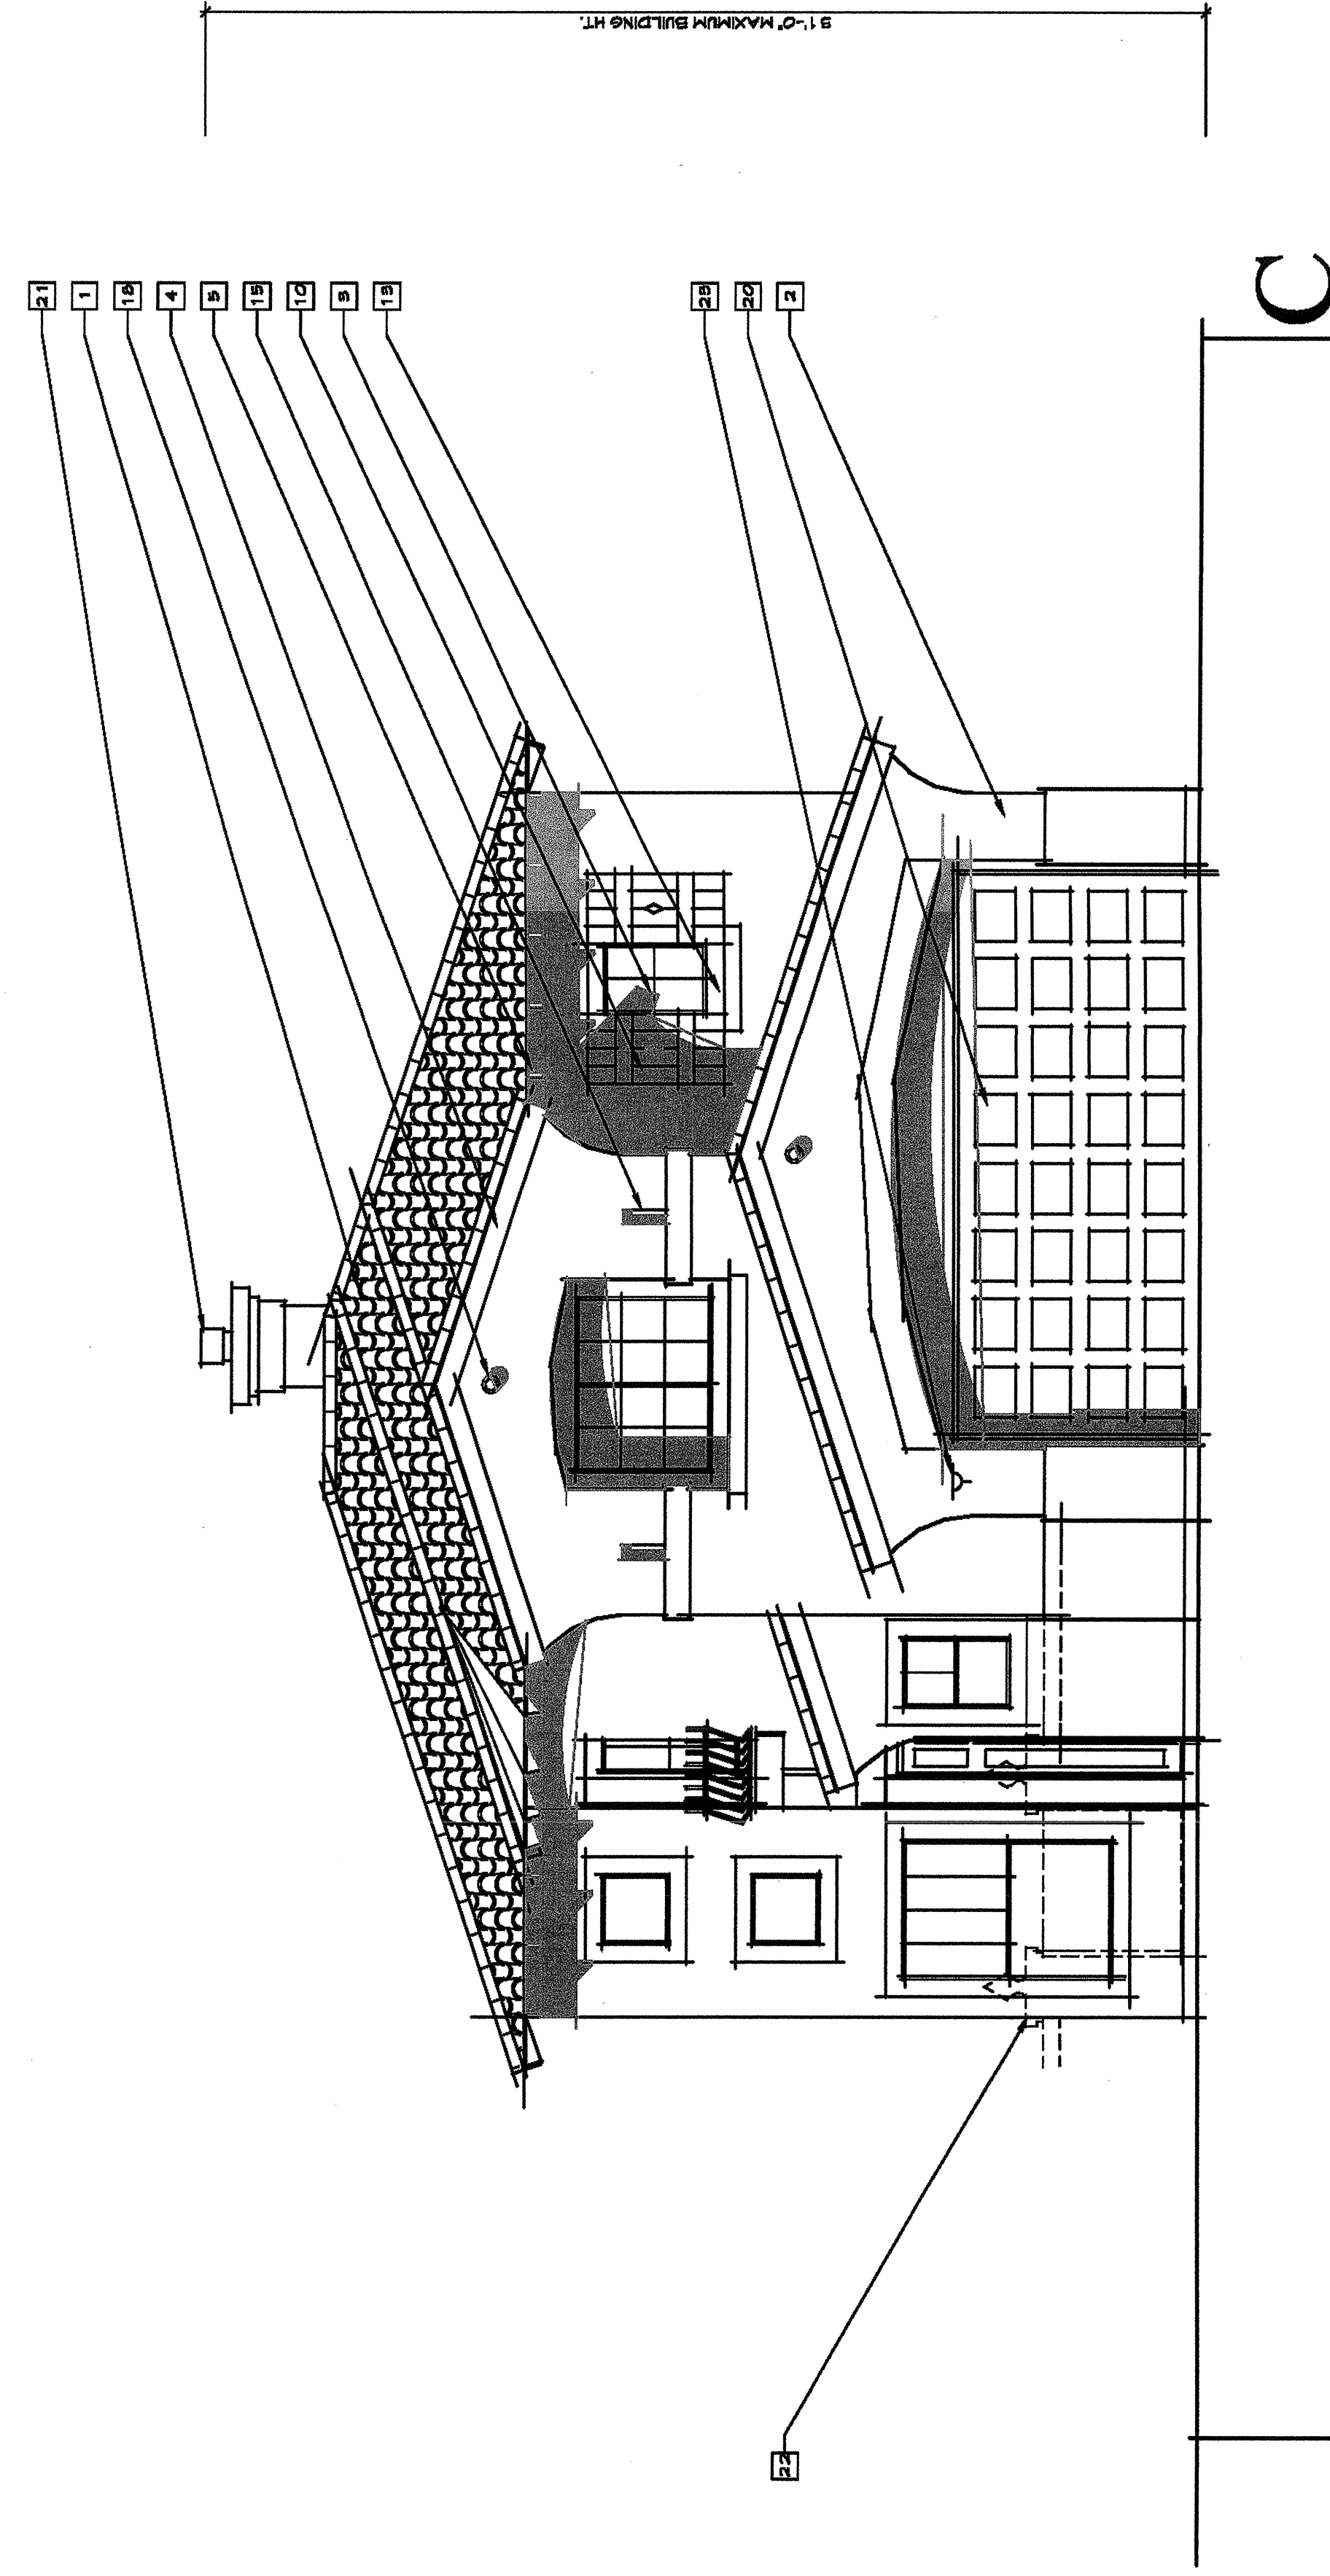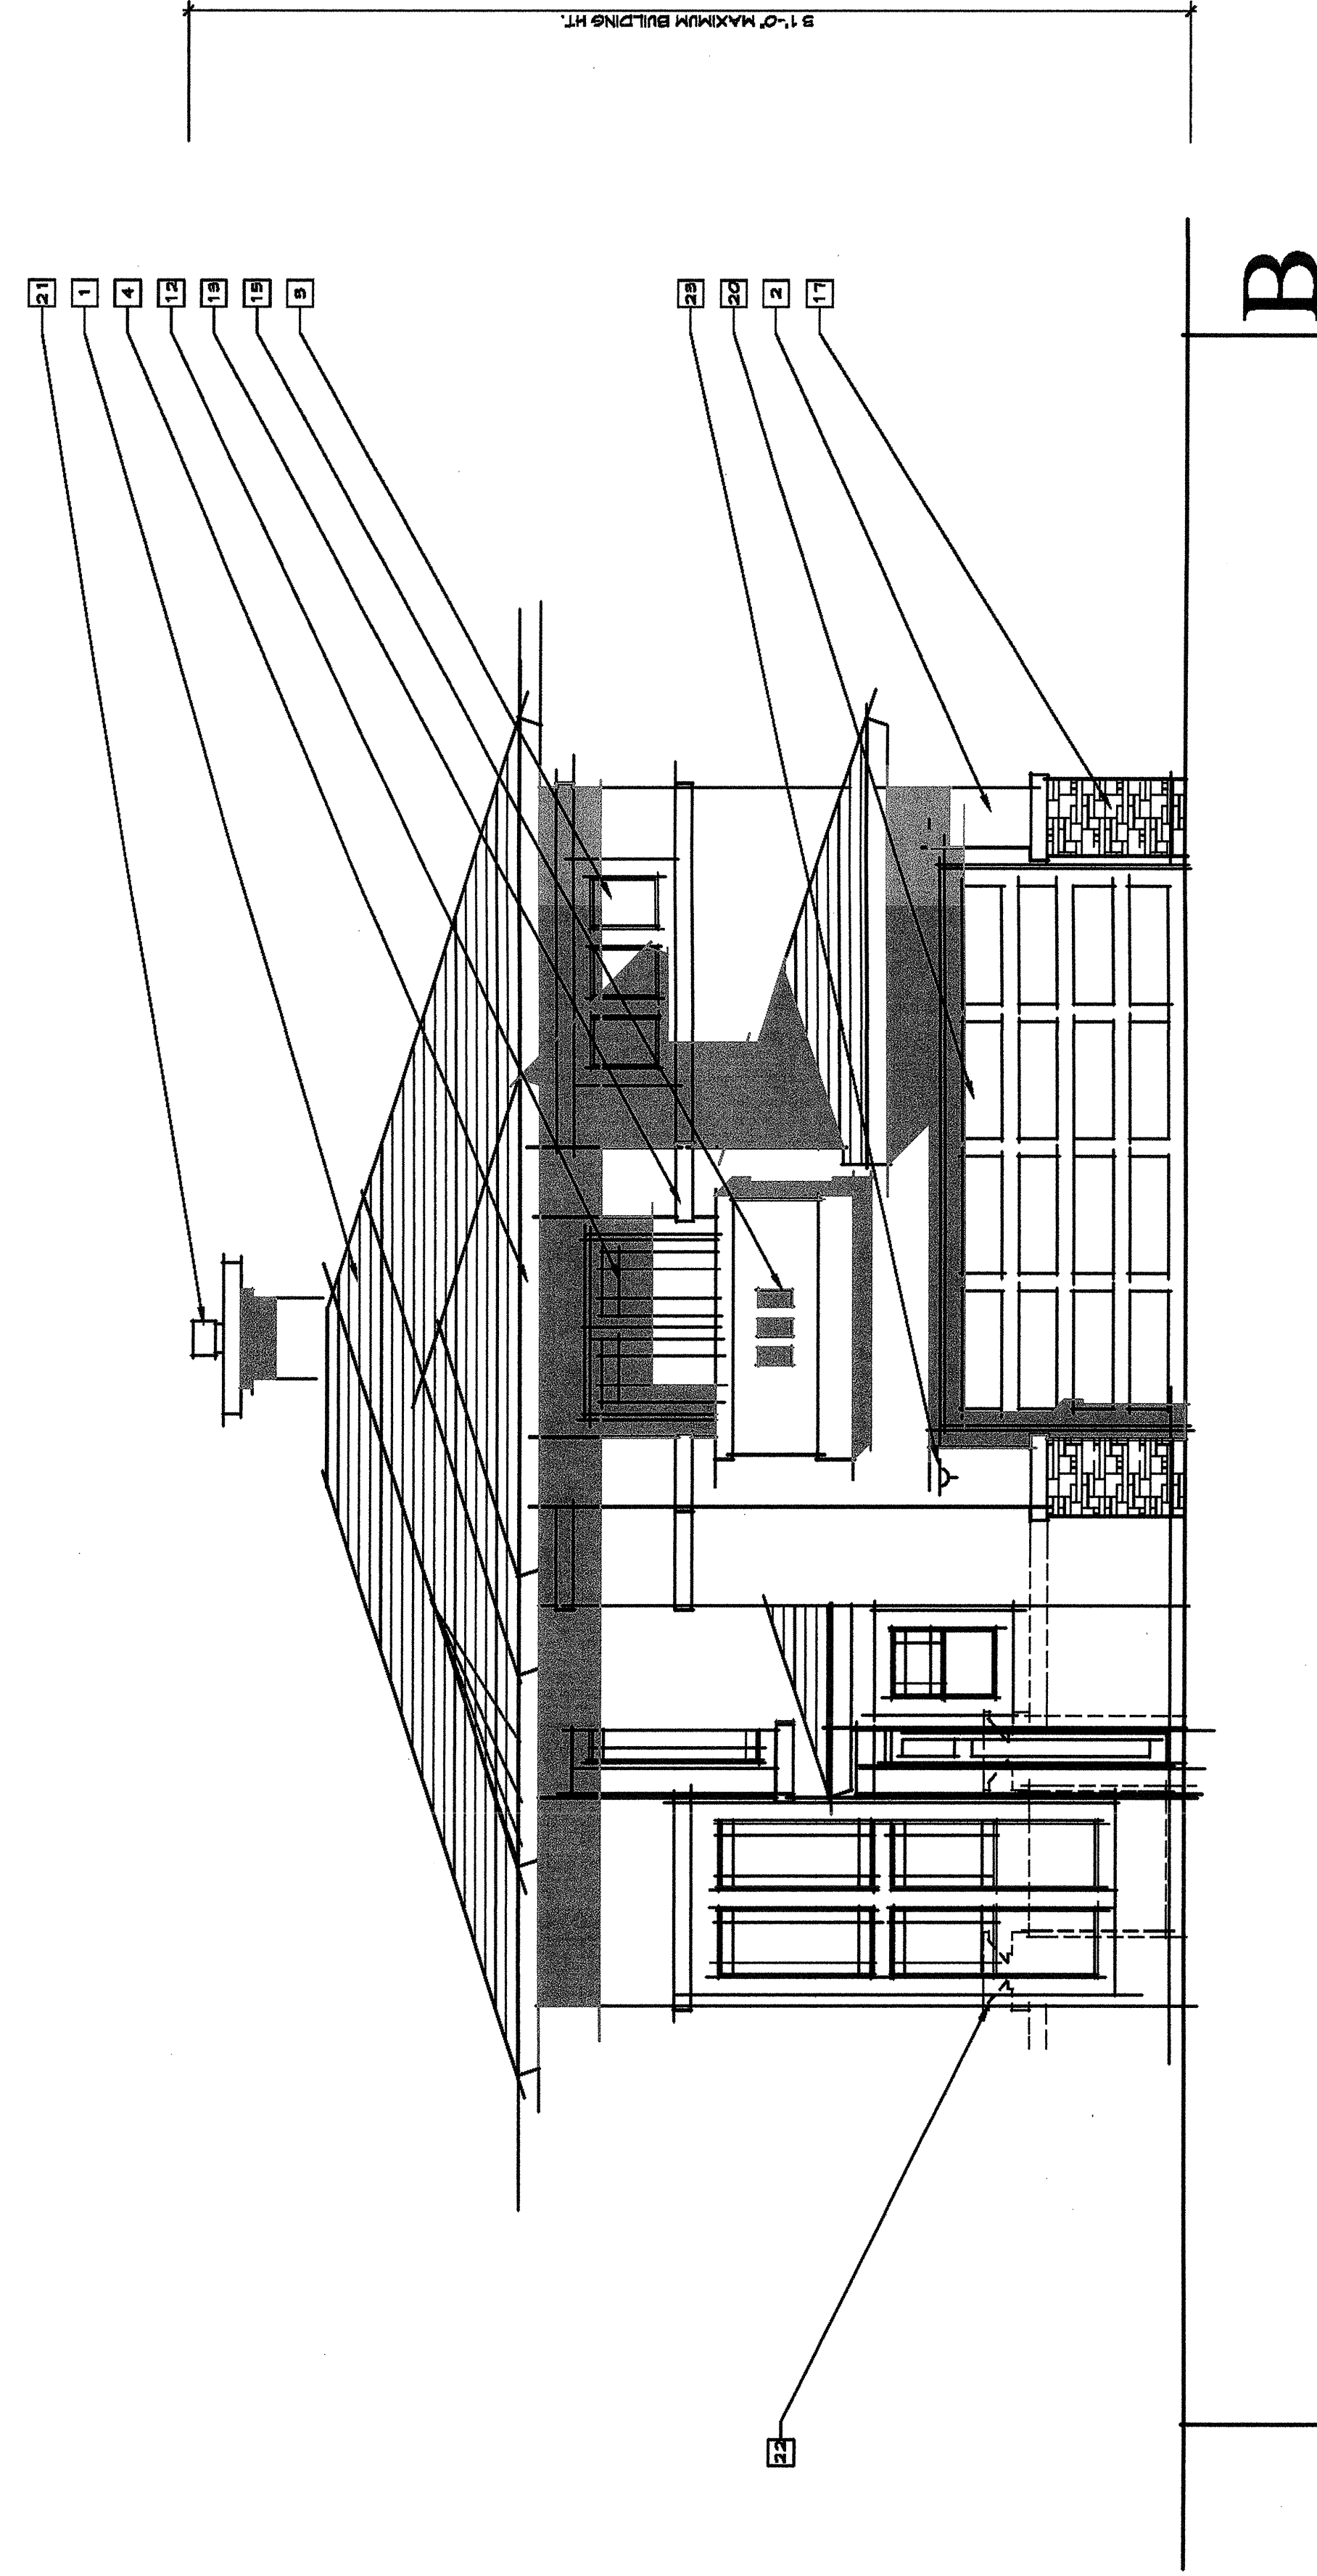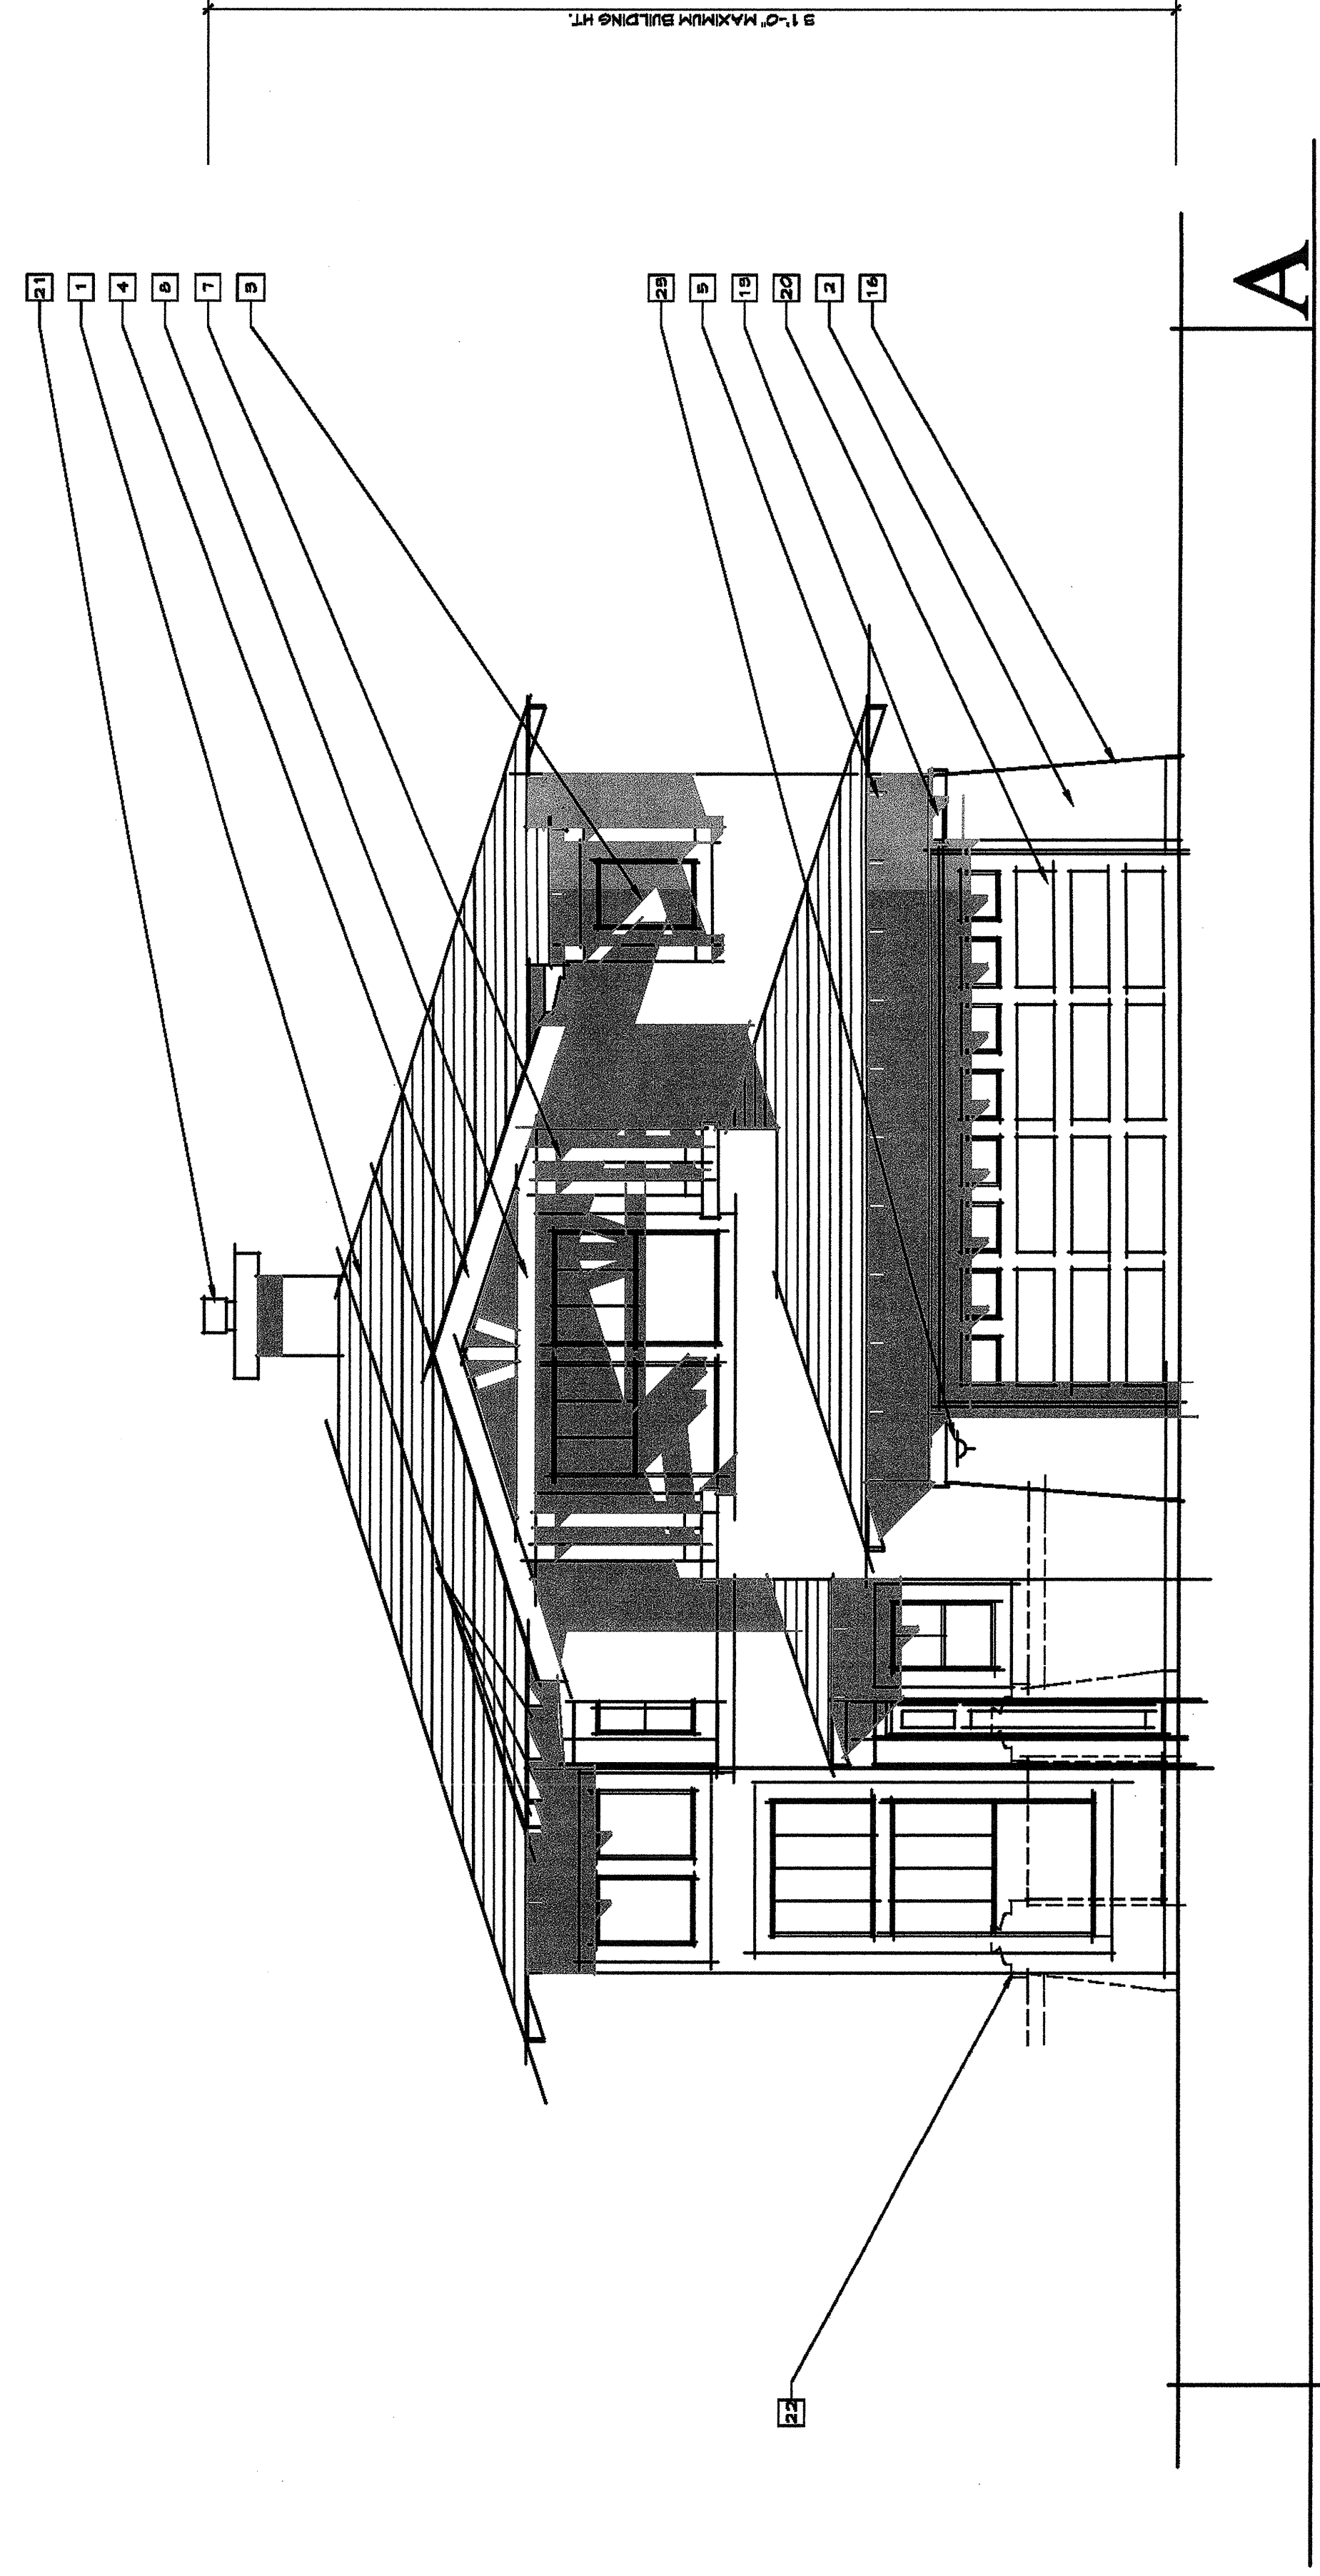


FRONT ELEVATIONS

PLAN 2

1/4"=1'-0"
SF-2 4

WAKEFIELD SERIES
PASSERELLE L.L.C., CAMPUS PARK

200600PSF232

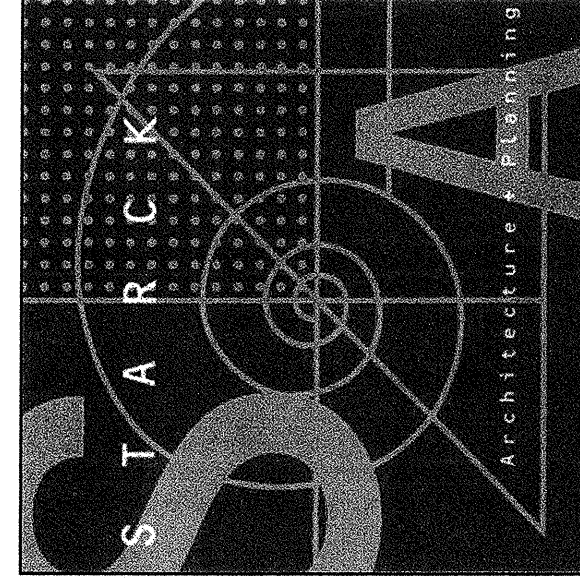


05/2008


COLOR DESCRIPTION	
1	HIGH BARREL W-TILE AND ASPHALT SHINGLE ROOFING
2	IN SUBTLE BLENDING NATURAL, HERR, LIGHT TO NEUTRAL
3	IN SUBTLE BLENDING NATURAL, HERR, LIGHT TO NEUTRAL
TYPICAL BUILDING MATERIALS	
1	INTERIOR COLOR CONCRETE ROOF, W. AND W.
2	ELEVATIONS FLAT TILE, C. ELEVATIONS W-TILE
3	INTERIOR COLOR PLASTER
4	VINYL LINCOLN
5	WOOD FASCIA
6	WOOD RAFTER TAIL
7	WOOD POST
8	WOOD BRACE
9	WOOD BEAM
10	WOOD RAIL / GUARDRAIL
11	WOOD SHUTTER
12	FIBERGLASS ENTRY DOOR
13	FRENCH DOOR
14	PLASTER TRIM
15	PLASTER CORNELL
16	PLASTER RECESS
17	LEADERSTONE VENEER
18	DECORATIVE ACCENT TILE
19	METAL RAIL / GUARDRAIL
20	METAL SECTIONAL GARAGE DOOR
21	CHIMNEY SHROUD
22	ENTRY GATE OUTLINE
23	WALL-MOUNTED LIGHT FIXTURE

* ALL METAL AND WOOD ELEMENTS TO BE PAINTED

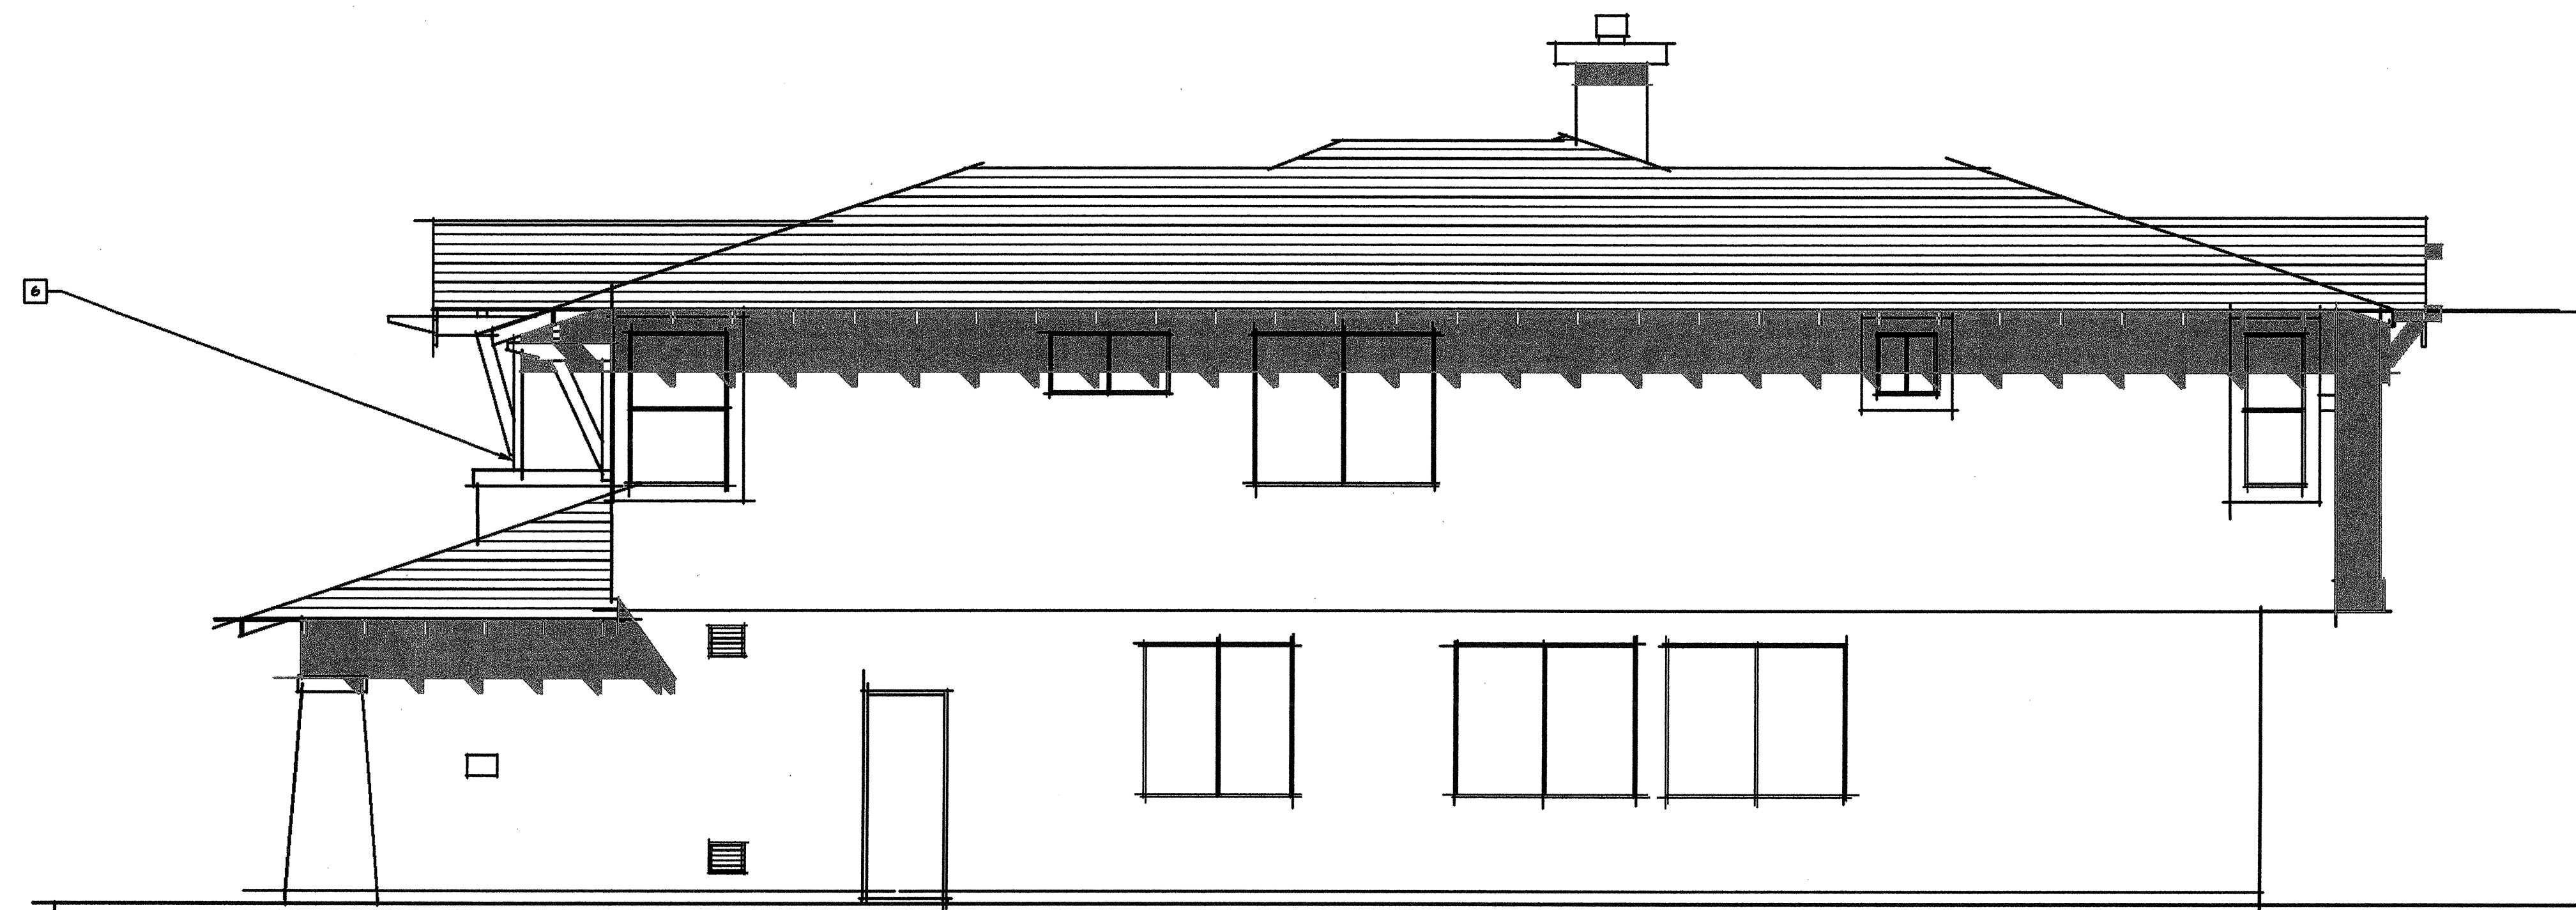


RIGHT SIDE ELEVATION

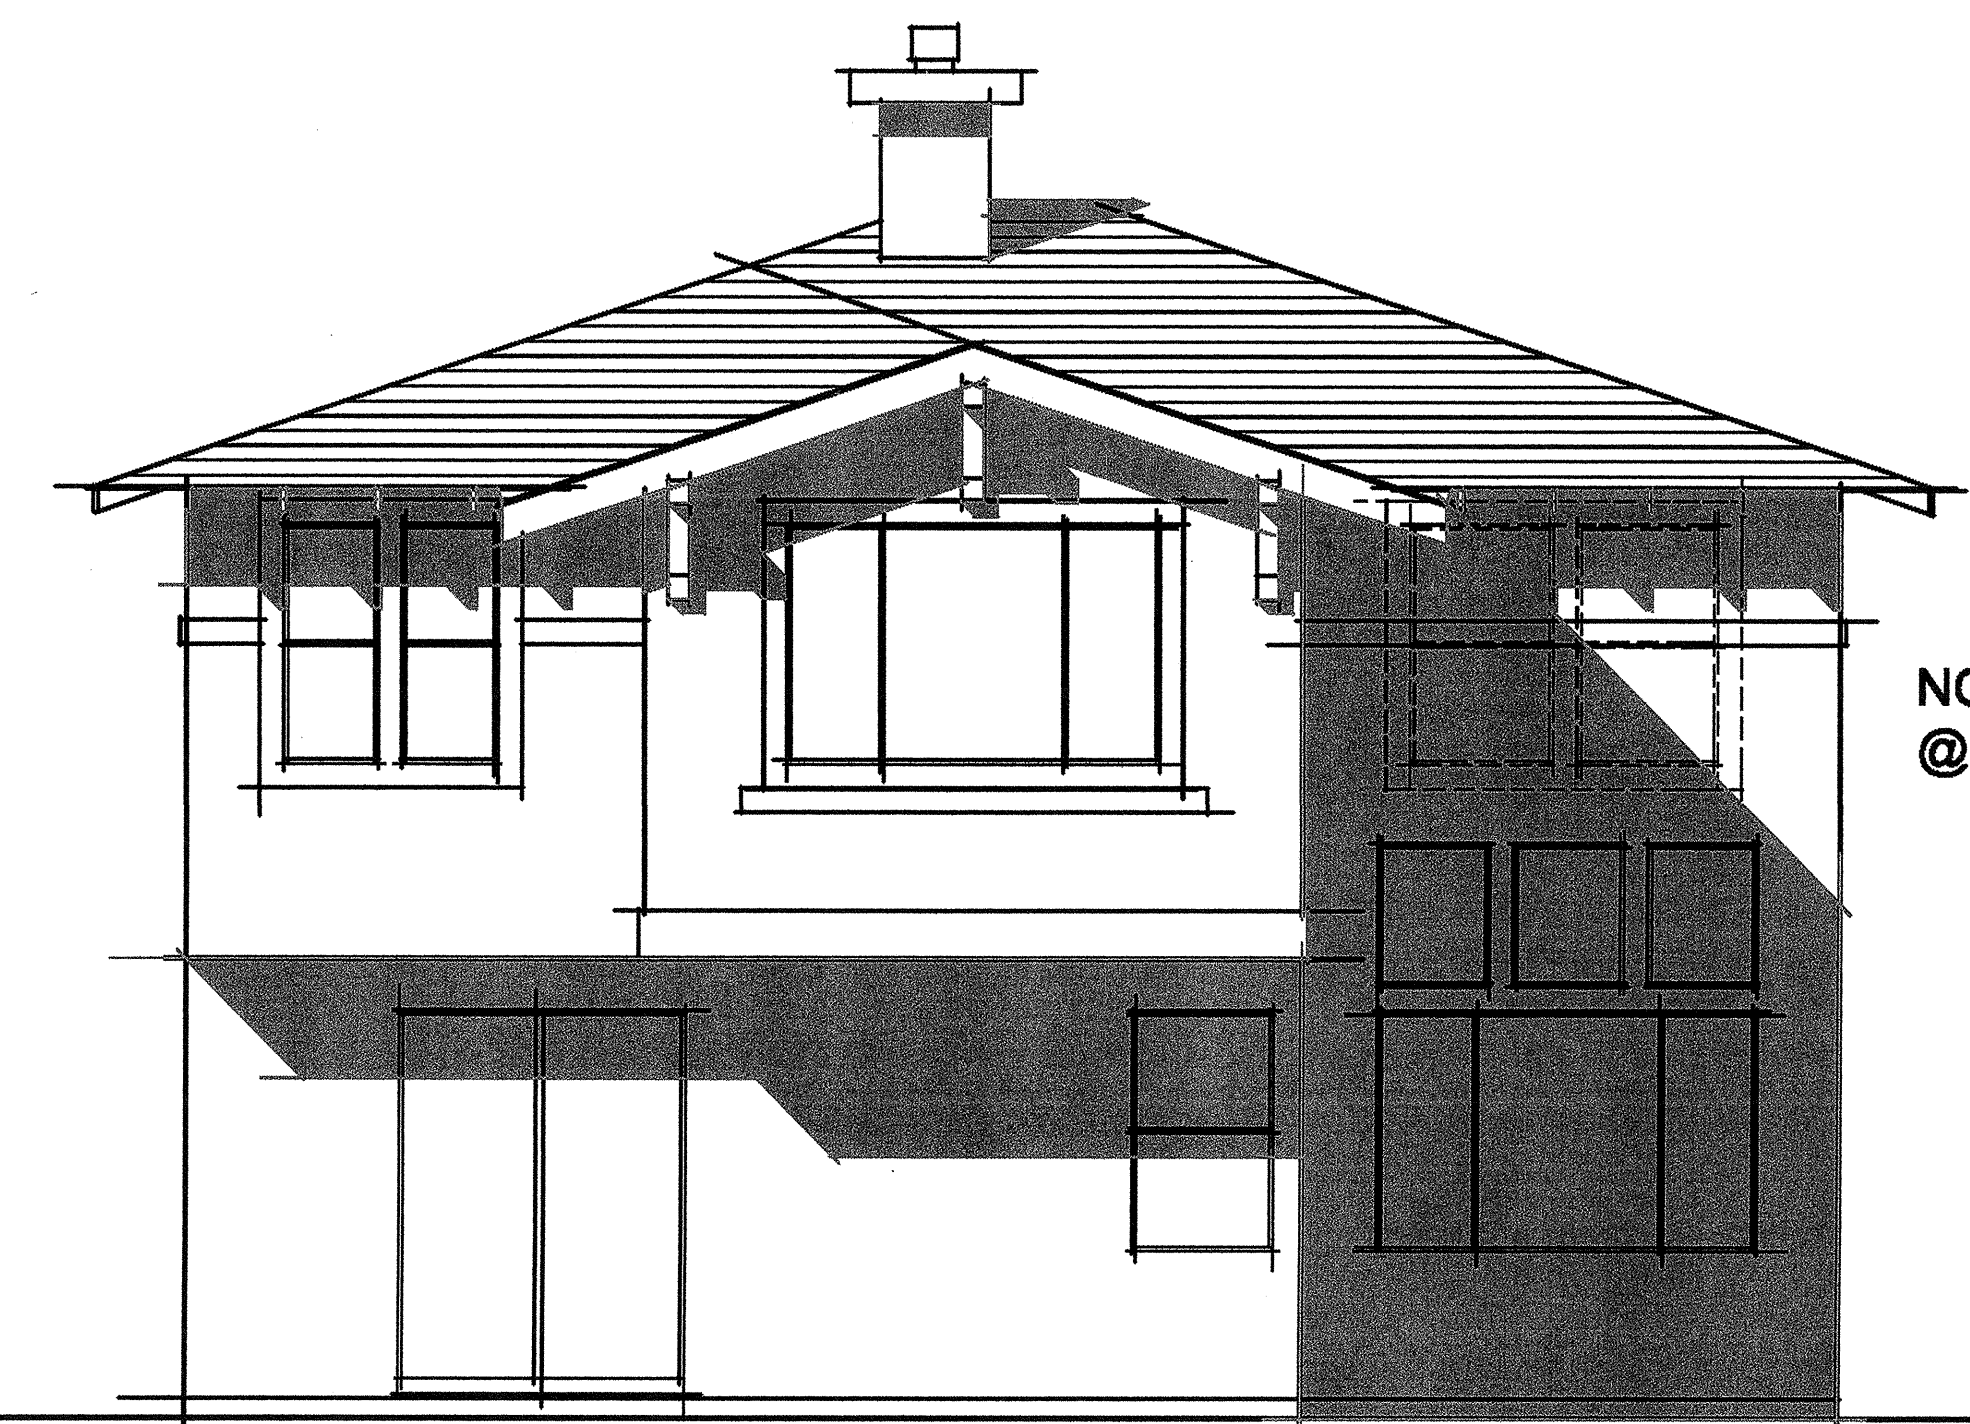

NOTE: DASHED WINDOWS
@ OPTIONAL RETREAT

REAR ELEVATION

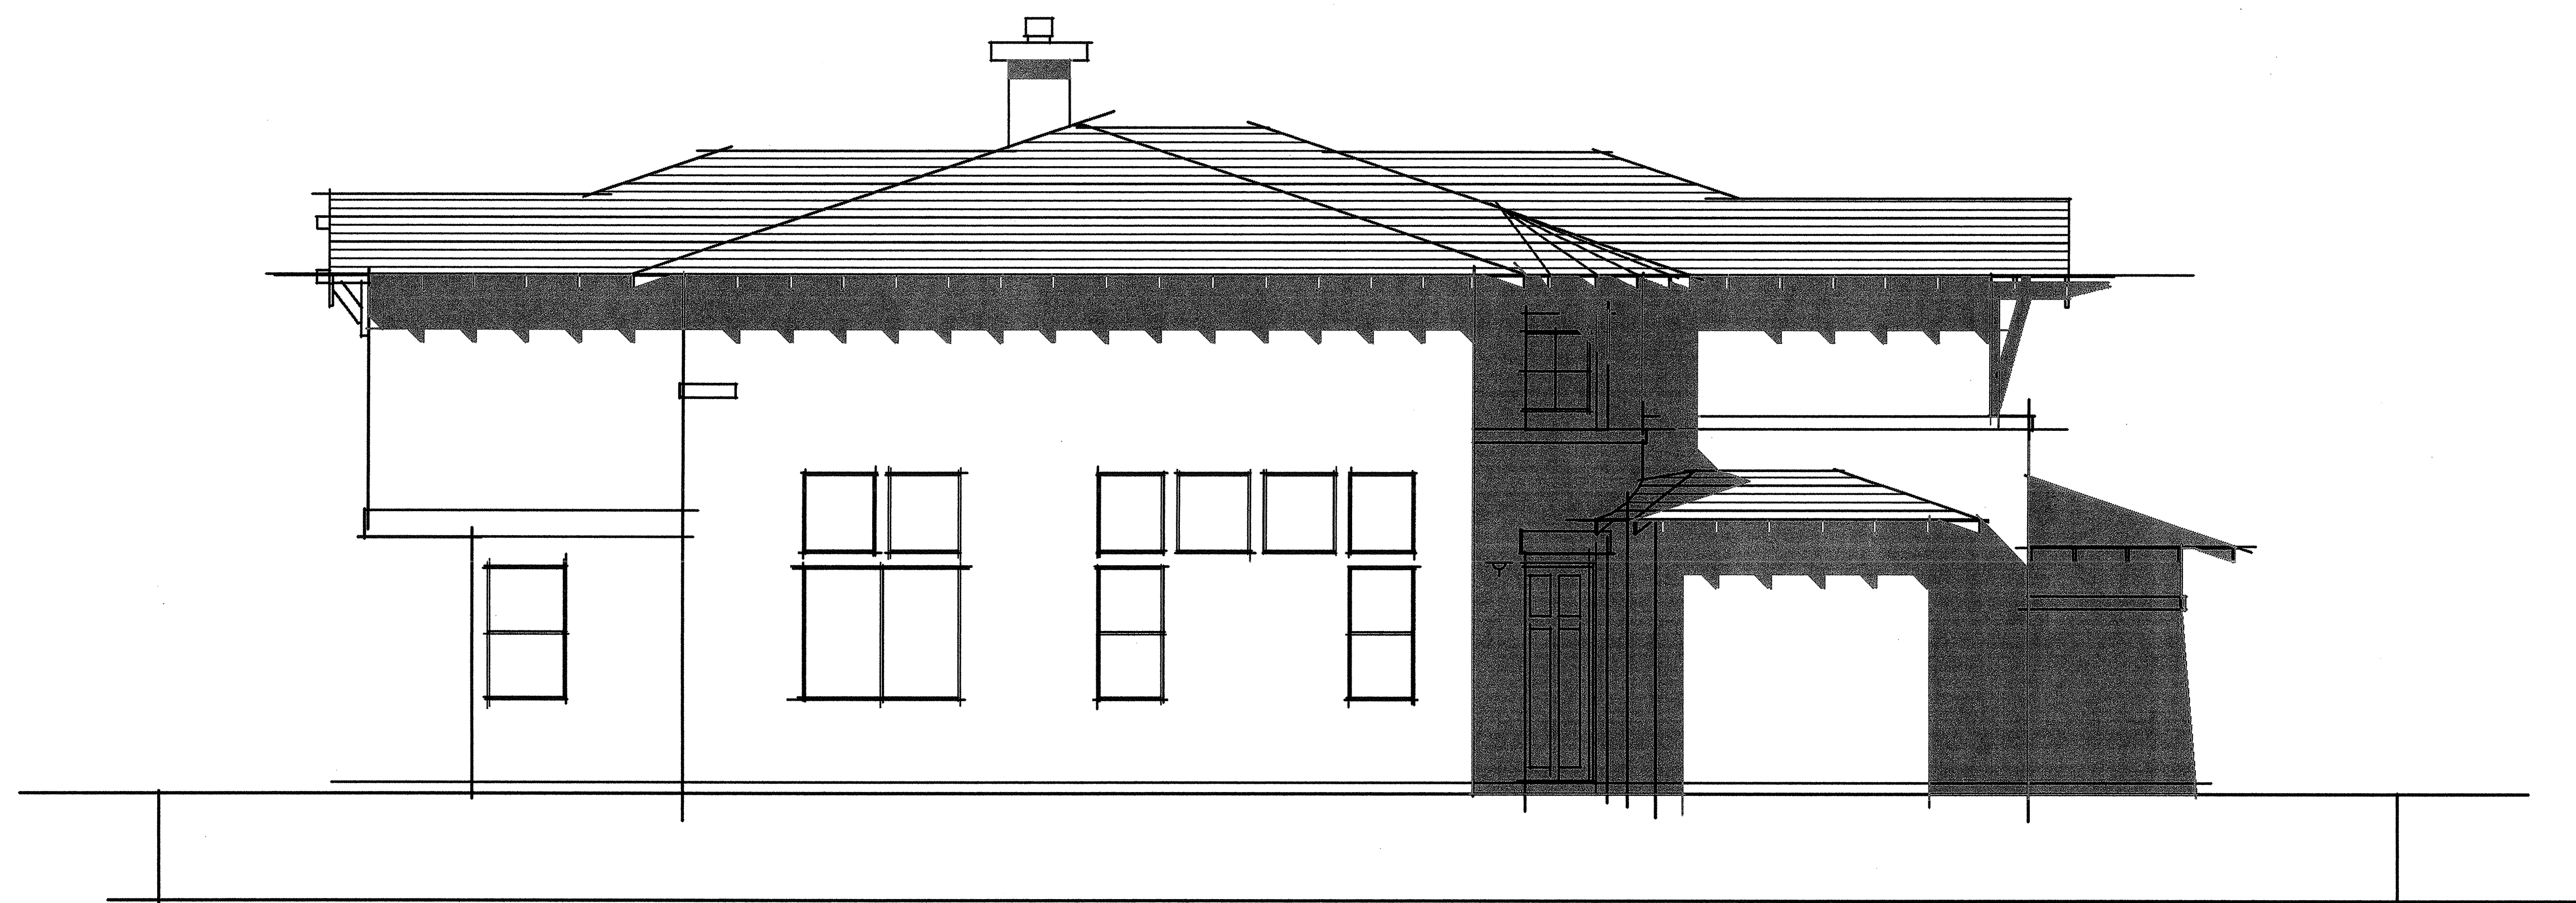

LEFT SIDE ELEVATION

PLAN 2A


1/4"=1'-0"

SF-2, 1/4

WAKEFIELD SERIES

PASSERELLE L.L.C., CAMPUS PARK

2006005PSF232

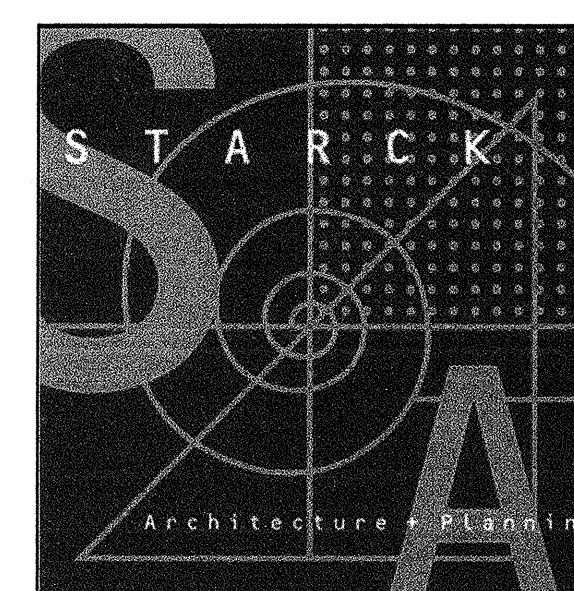

05/20/08

NOTE: FOR TYPICAL BUILDING HEIGHTS
AND MATERIALS, SEE FRONT 'A'.


COLOR DESCRIPTION

HIGH BARREL 'W'-TILE AND ASPHALT SHINGLE ROOFING
IN SUBTLE BLENDED NATURAL HUES. LIGHT TO NEUTRAL
MID-VALUE STUCCO BODY COLORS. SUBTLE CONTRAST
BETWEEN TRIM AND STUCCO COLORS. RANDOM RUSTIC
STONE IN WARM EARTHY TONES. ENTRY DOORS AND WOOD
ELEMENTS IN WOOD STAIN COLOR. SHUTTERS IN SOFTER
NATURAL ACCENT COLORS.


TYPICAL BUILDING MATERIALS

- 1 INTEGRAL COLOR CONCRETE ROOF 'A' AND 'B'
- 2 ELEVATIONS PLAT TILE 'C' ELEVATIONS 'W' TILE
- 3 INTEGRAL COLOR PLASTER
- 4 VINYL WINDOW
- 5 WOOD FASCIA
- 6 WOOD RAFTER TAIL
- 7 WOOD POST
- 8 WOOD BRACE
- 9 WOOD BEAM
- 10 WOOD RAIL / GUARDRAIL
- 11 WOOD SHUTTER
- 12 FIBERGLASS ENTRY DOOR
- 13 FRENCH DOOR
- 14 PLASTER TRIM
- 15 PLASTER CORBEL
- 16 PLASTER RECESS
- 17 PLASTER BATTERED WALL
- 18 LEDGESTONE VENEER
- 19 DECORATIVE ACCENT TILE
- 20 METAL RAIL / GUARDRAIL
- 21 METAL SECTIONAL GARAGE DOOR
- 22 CHIMNEY SHROUD
- 23 ENTRY GATE OUTLINE
- 24 WALL-MOUNTED LIGHT FIXTURE


* ALL METAL AND WOOD ELEMENTS TO BE PAINTED

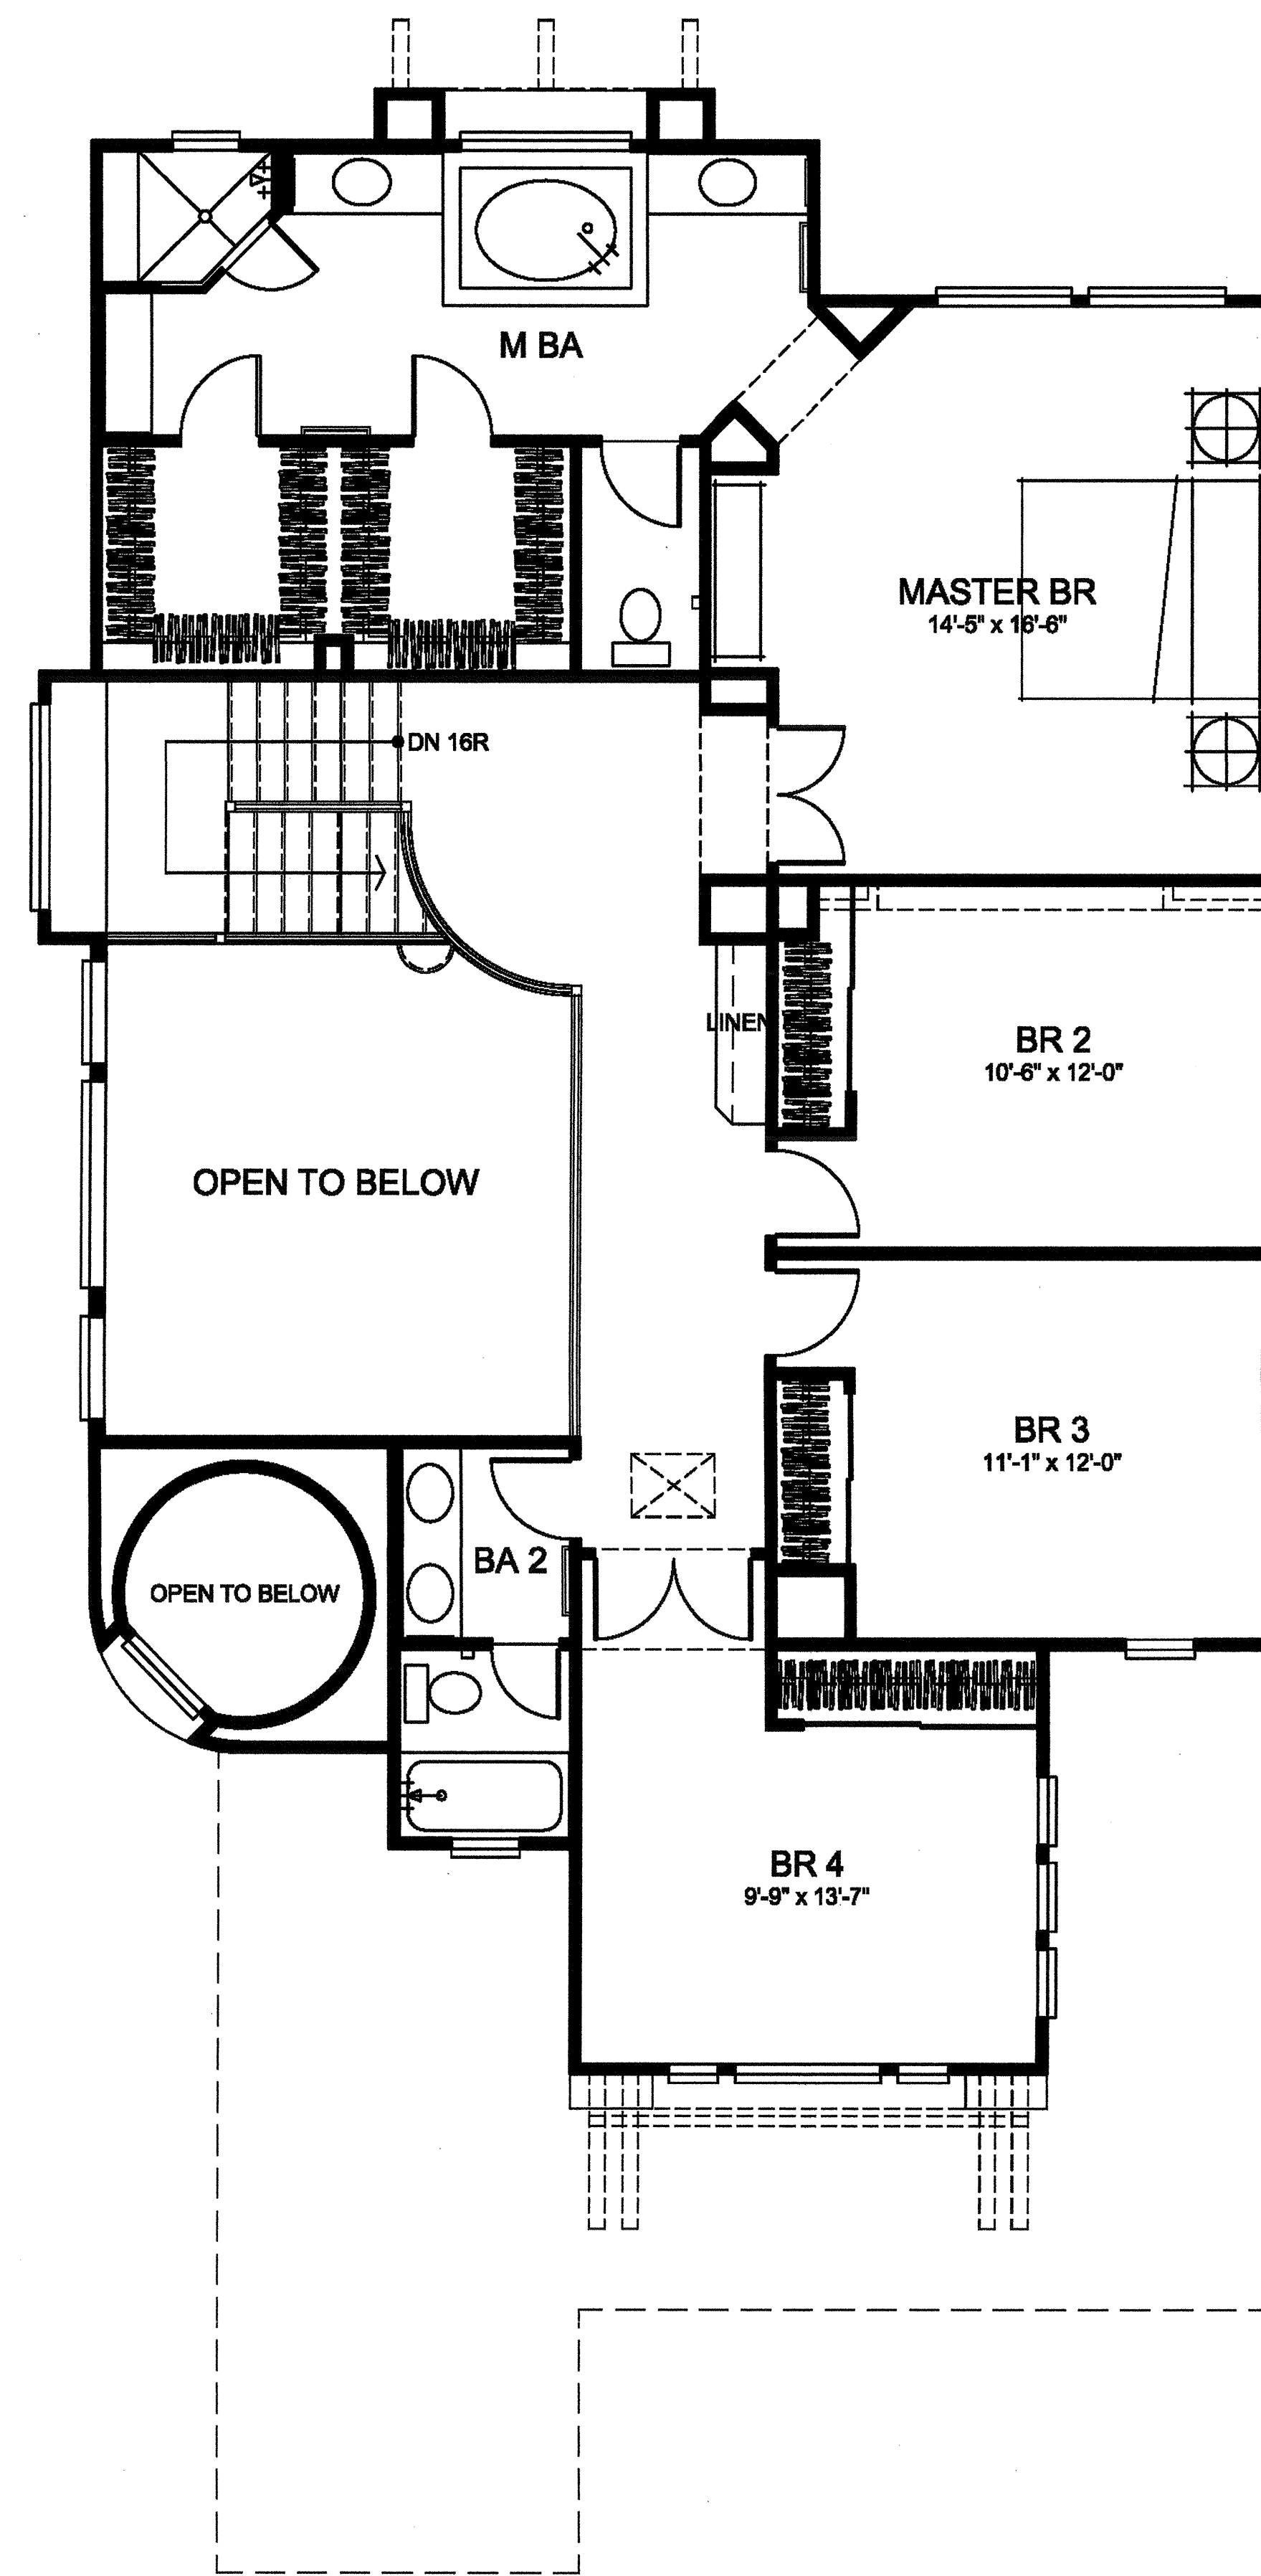


SECOND FLOOR

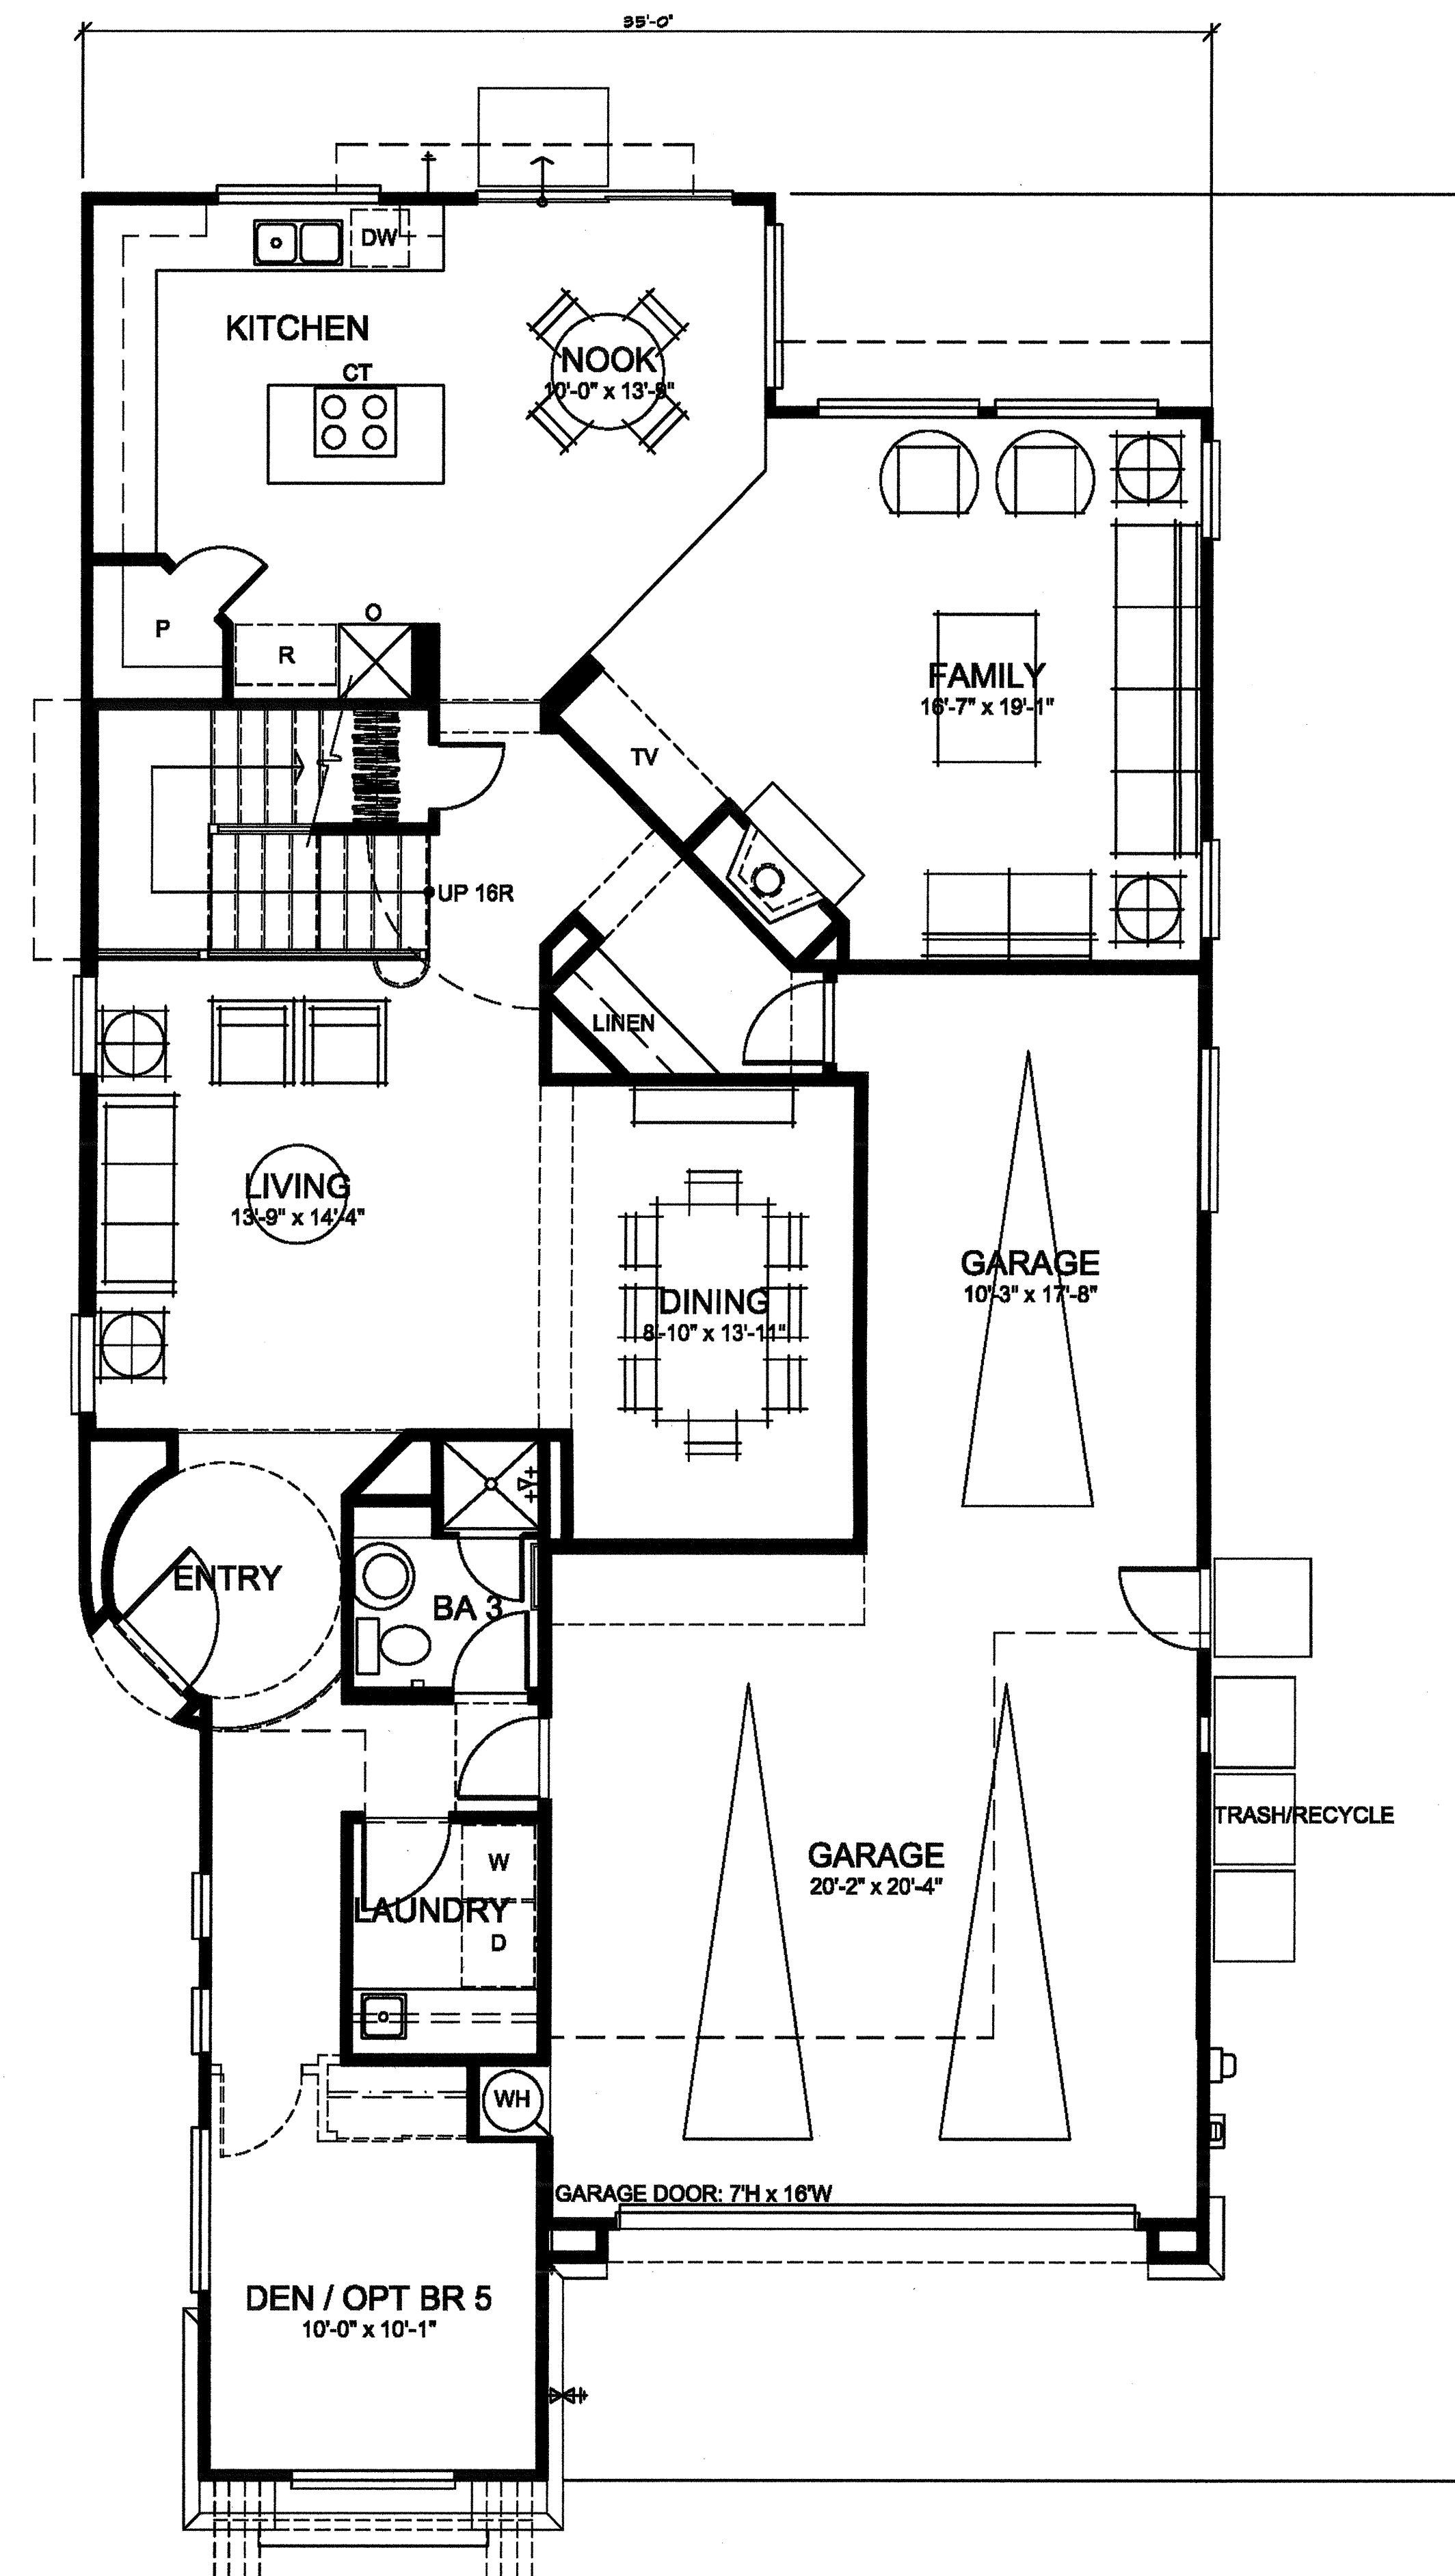

FIRST FLOOR

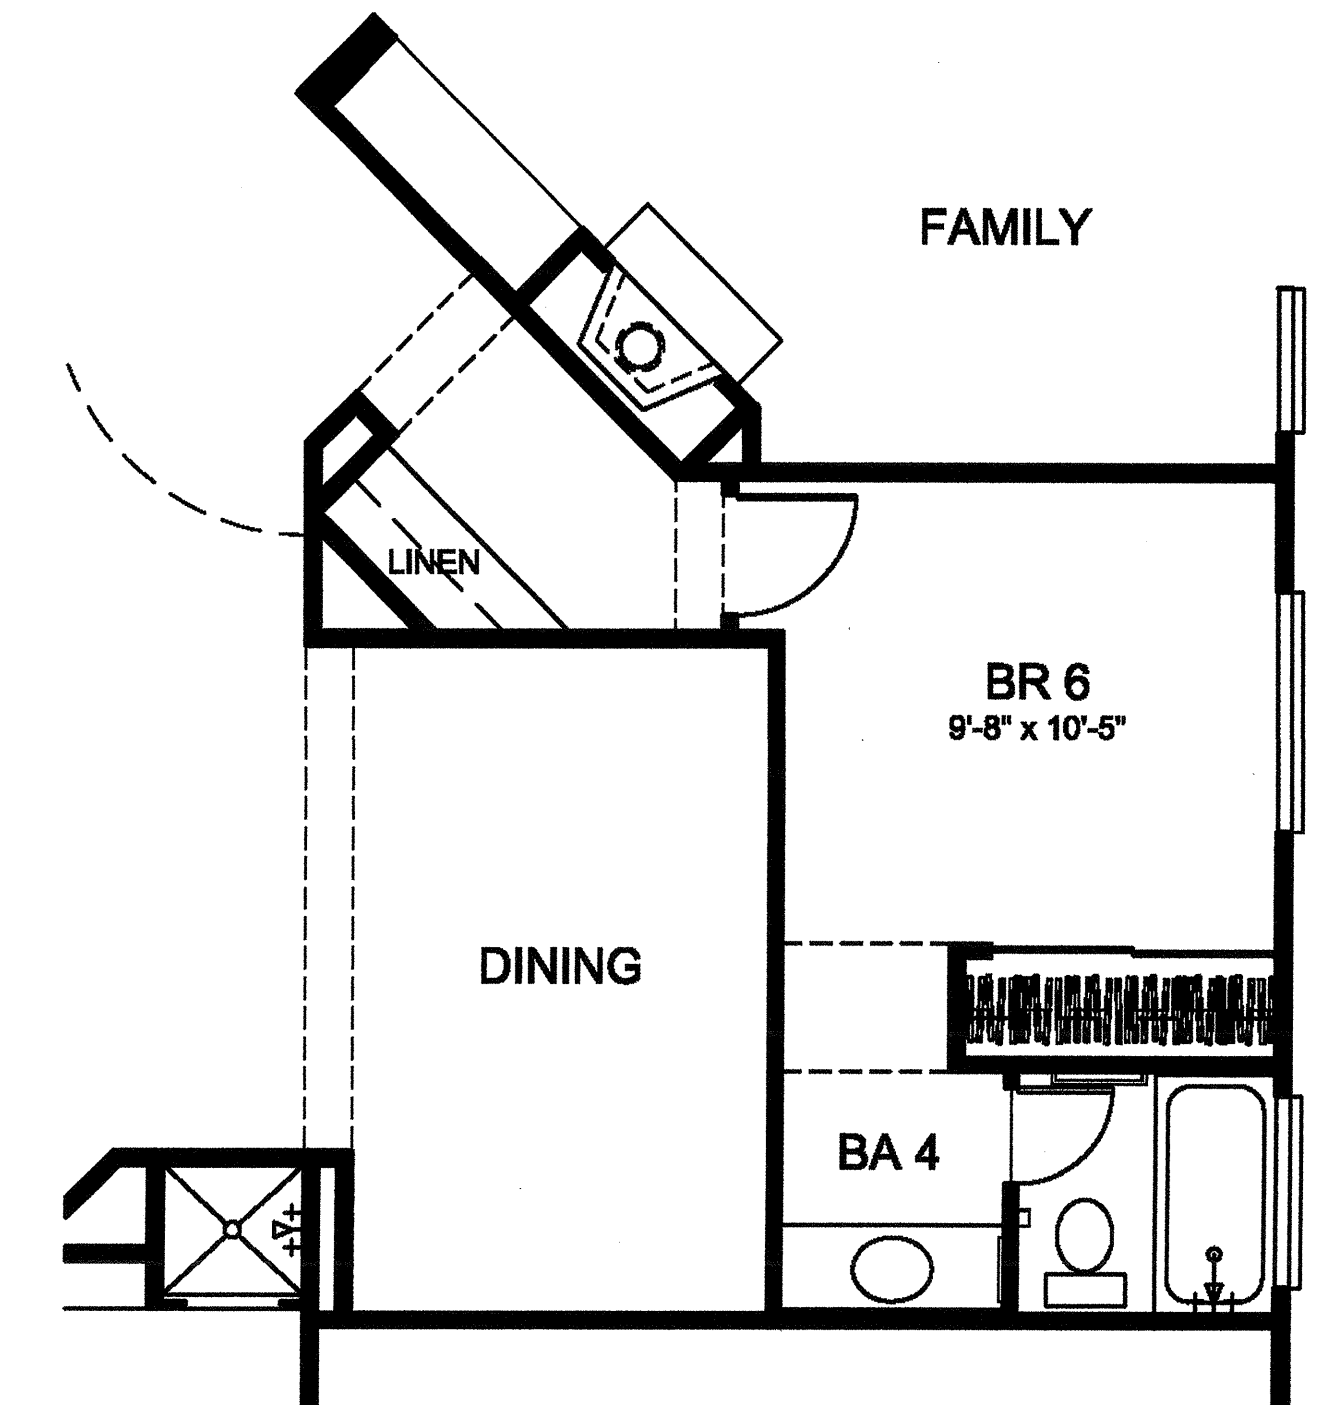

OPTIONAL BEDROOM 6

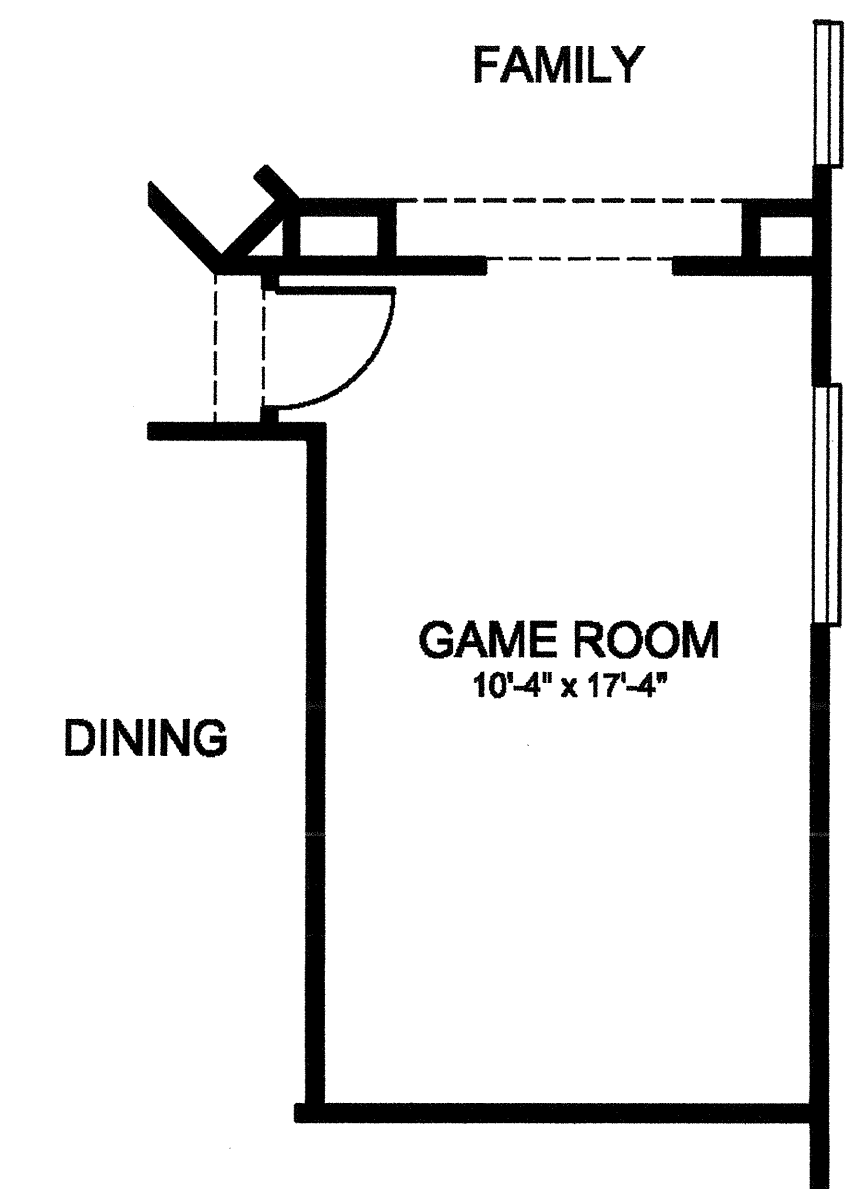

OPTIONAL GAME ROOM

PLAN 3


1/4"=1'-0"

SF-2, 4

WAKEFIELD SERIES


PASSERELLE L.L.C., CAMPUS PARK

2006005PSF201

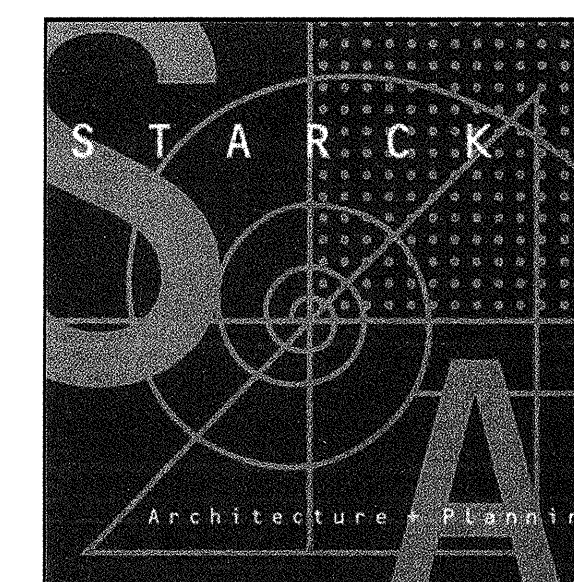

05/20/08

AREA ANALYSIS	
PLAN 1	
FIRST FLOOR	1838.00 S.F.
SECOND FLOOR	478.00 S.F.
TOTAL LIVING AREA	2316.00 S.F.
GARAGE	428.00 S.F.
DECK	
total area	2744.00 S.F.
PLAN 2	
FIRST FLOOR	1346.00 S.F.
FIRST FLOOR OPTION	196.00 S.F.
SECOND FLOOR	1244.00 S.F.
SECOND FLOOR OPTION	168.00 S.F.
TOTAL LIVING AREA	2690.00 S.F.
TOTAL LIVING AREA W/ OPTIONS	2858.00 S.F.
GARAGE	428.00 S.F.
DECK	64.00 S.F.
total area	3350.00 S.F.
PLAN 3	
FIRST FLOOR	1481.00 S.F.
FIRST FLOOR OPTION	168.00 S.F.
SECOND FLOOR	1354.00 S.F.
SECOND FLOOR OPTION	
TOTAL LIVING AREA	2835.00 S.F.
TOTAL LIVING AREA W/ OPTIONS	3003.00 S.F.
GARAGE	428.00 S.F.
DECK	
total area	3839.00 S.F.

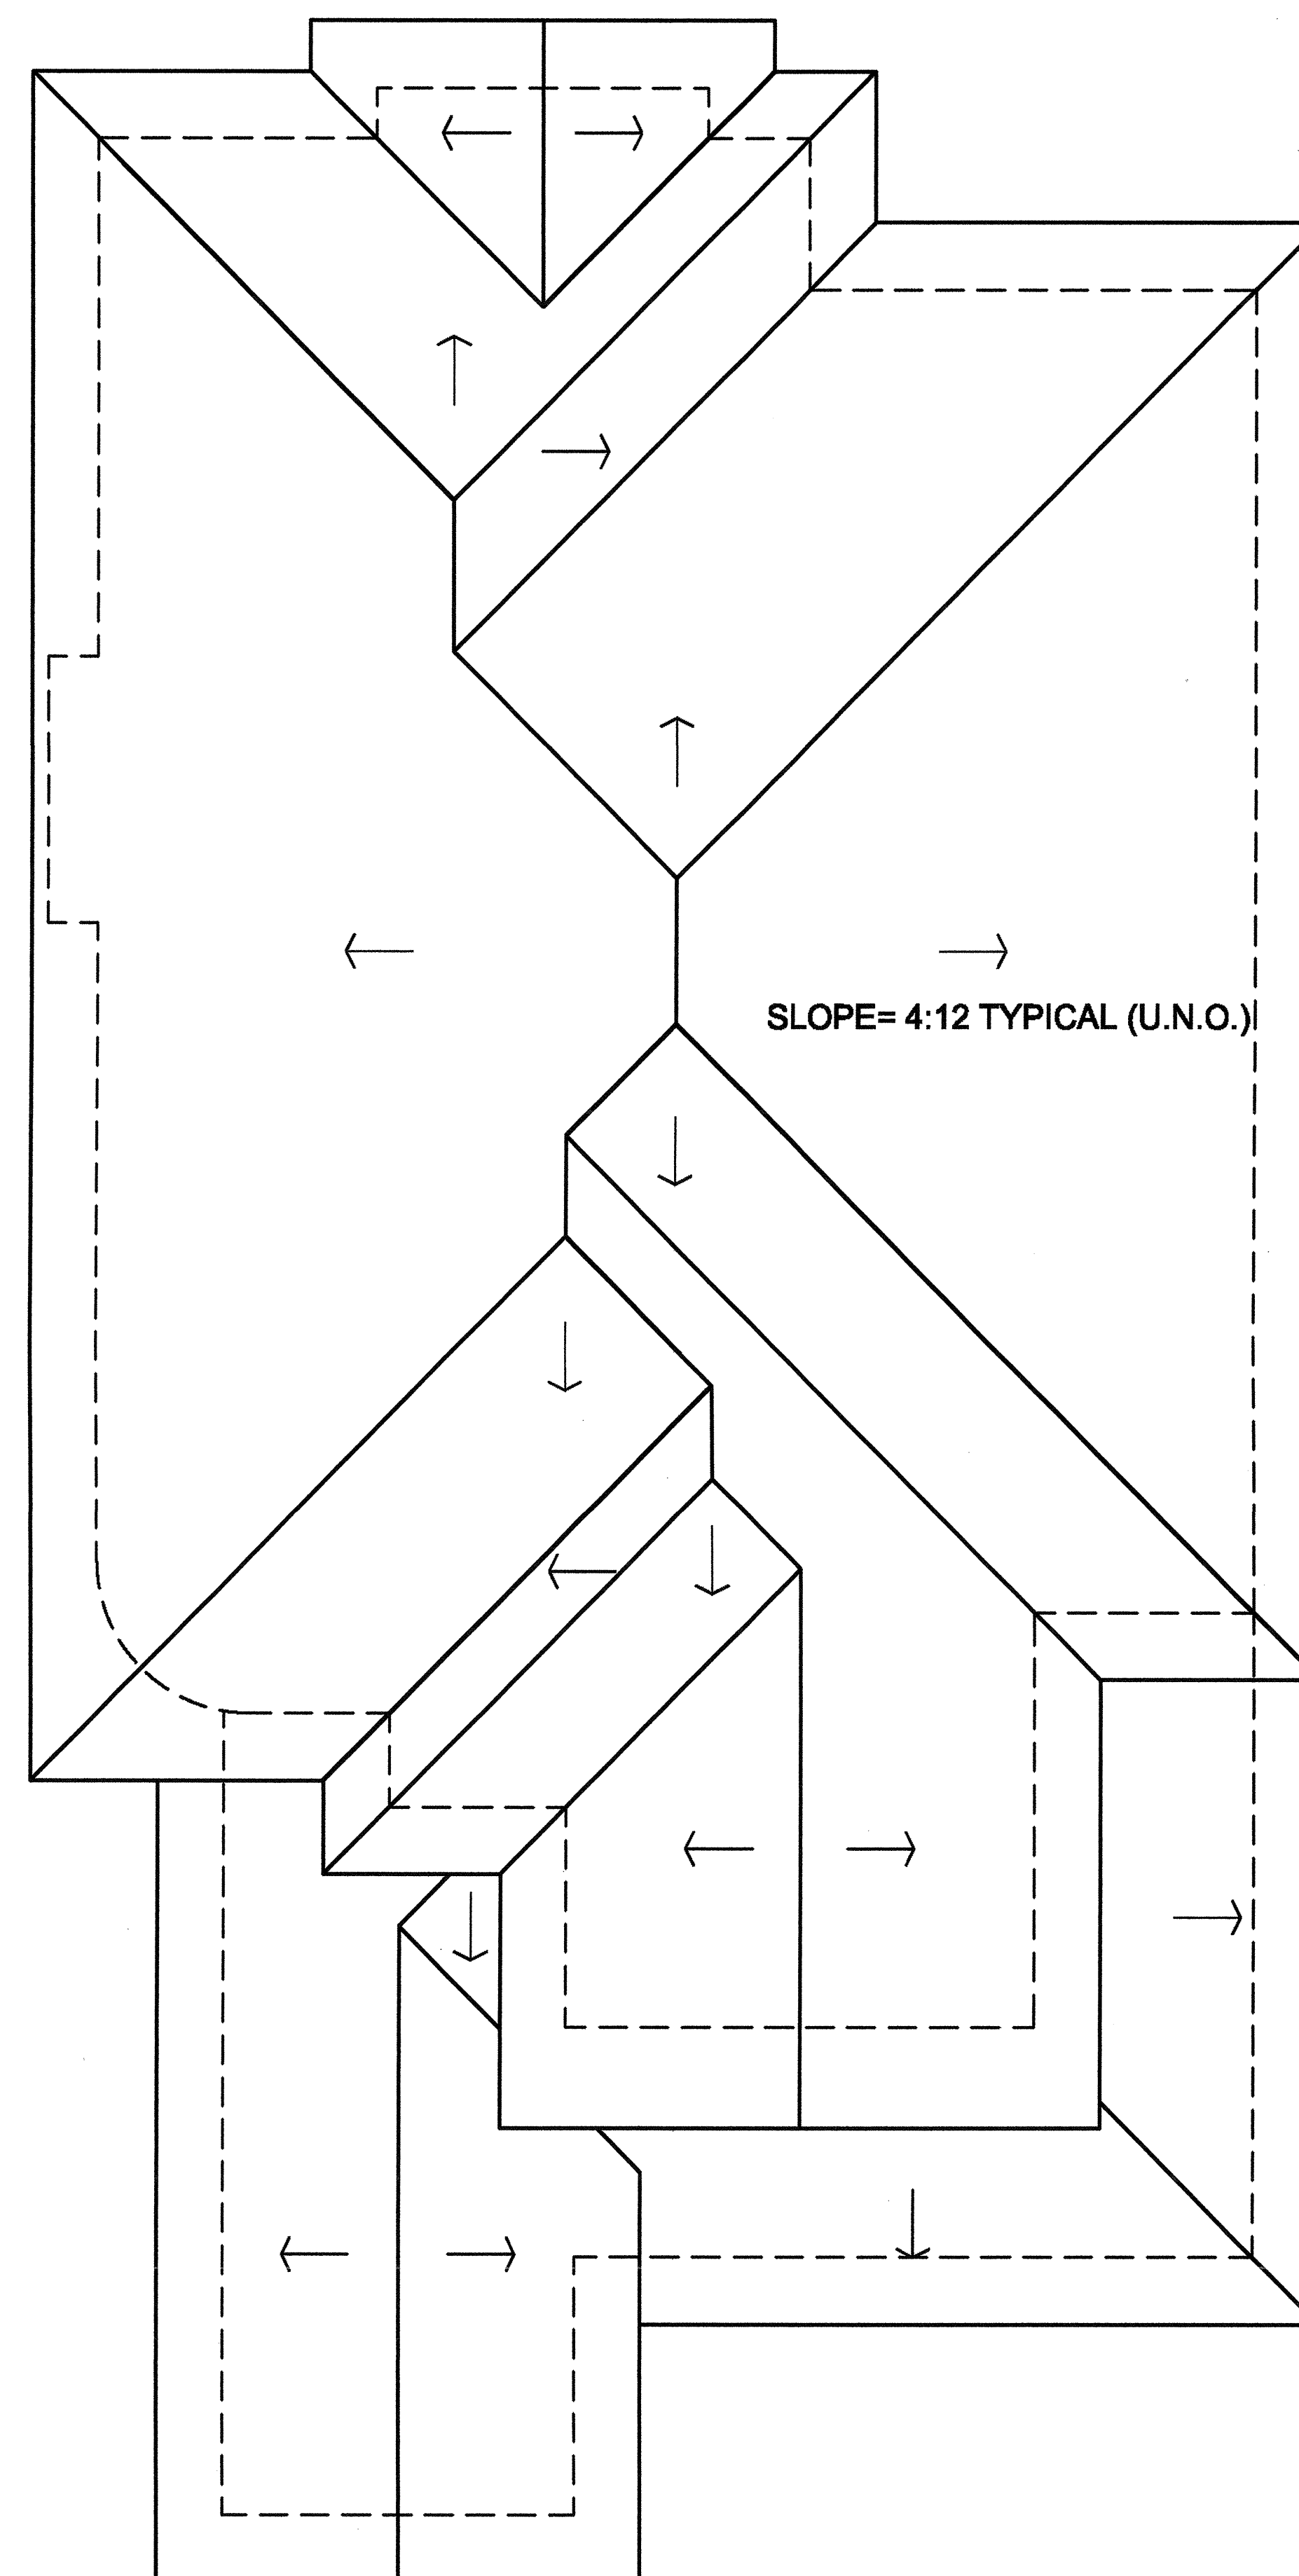

ROOF PLAN

PLAN 3A


1/4"=1'-0"

SF-2, 1/4"




WAKEFIELD SERIES

PASSERELLE L.L.C., CAMPUS PARK

2006005PSF201

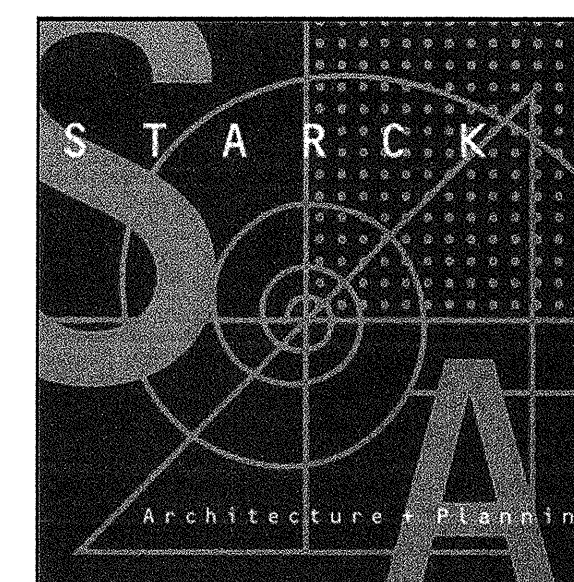

05/20/08

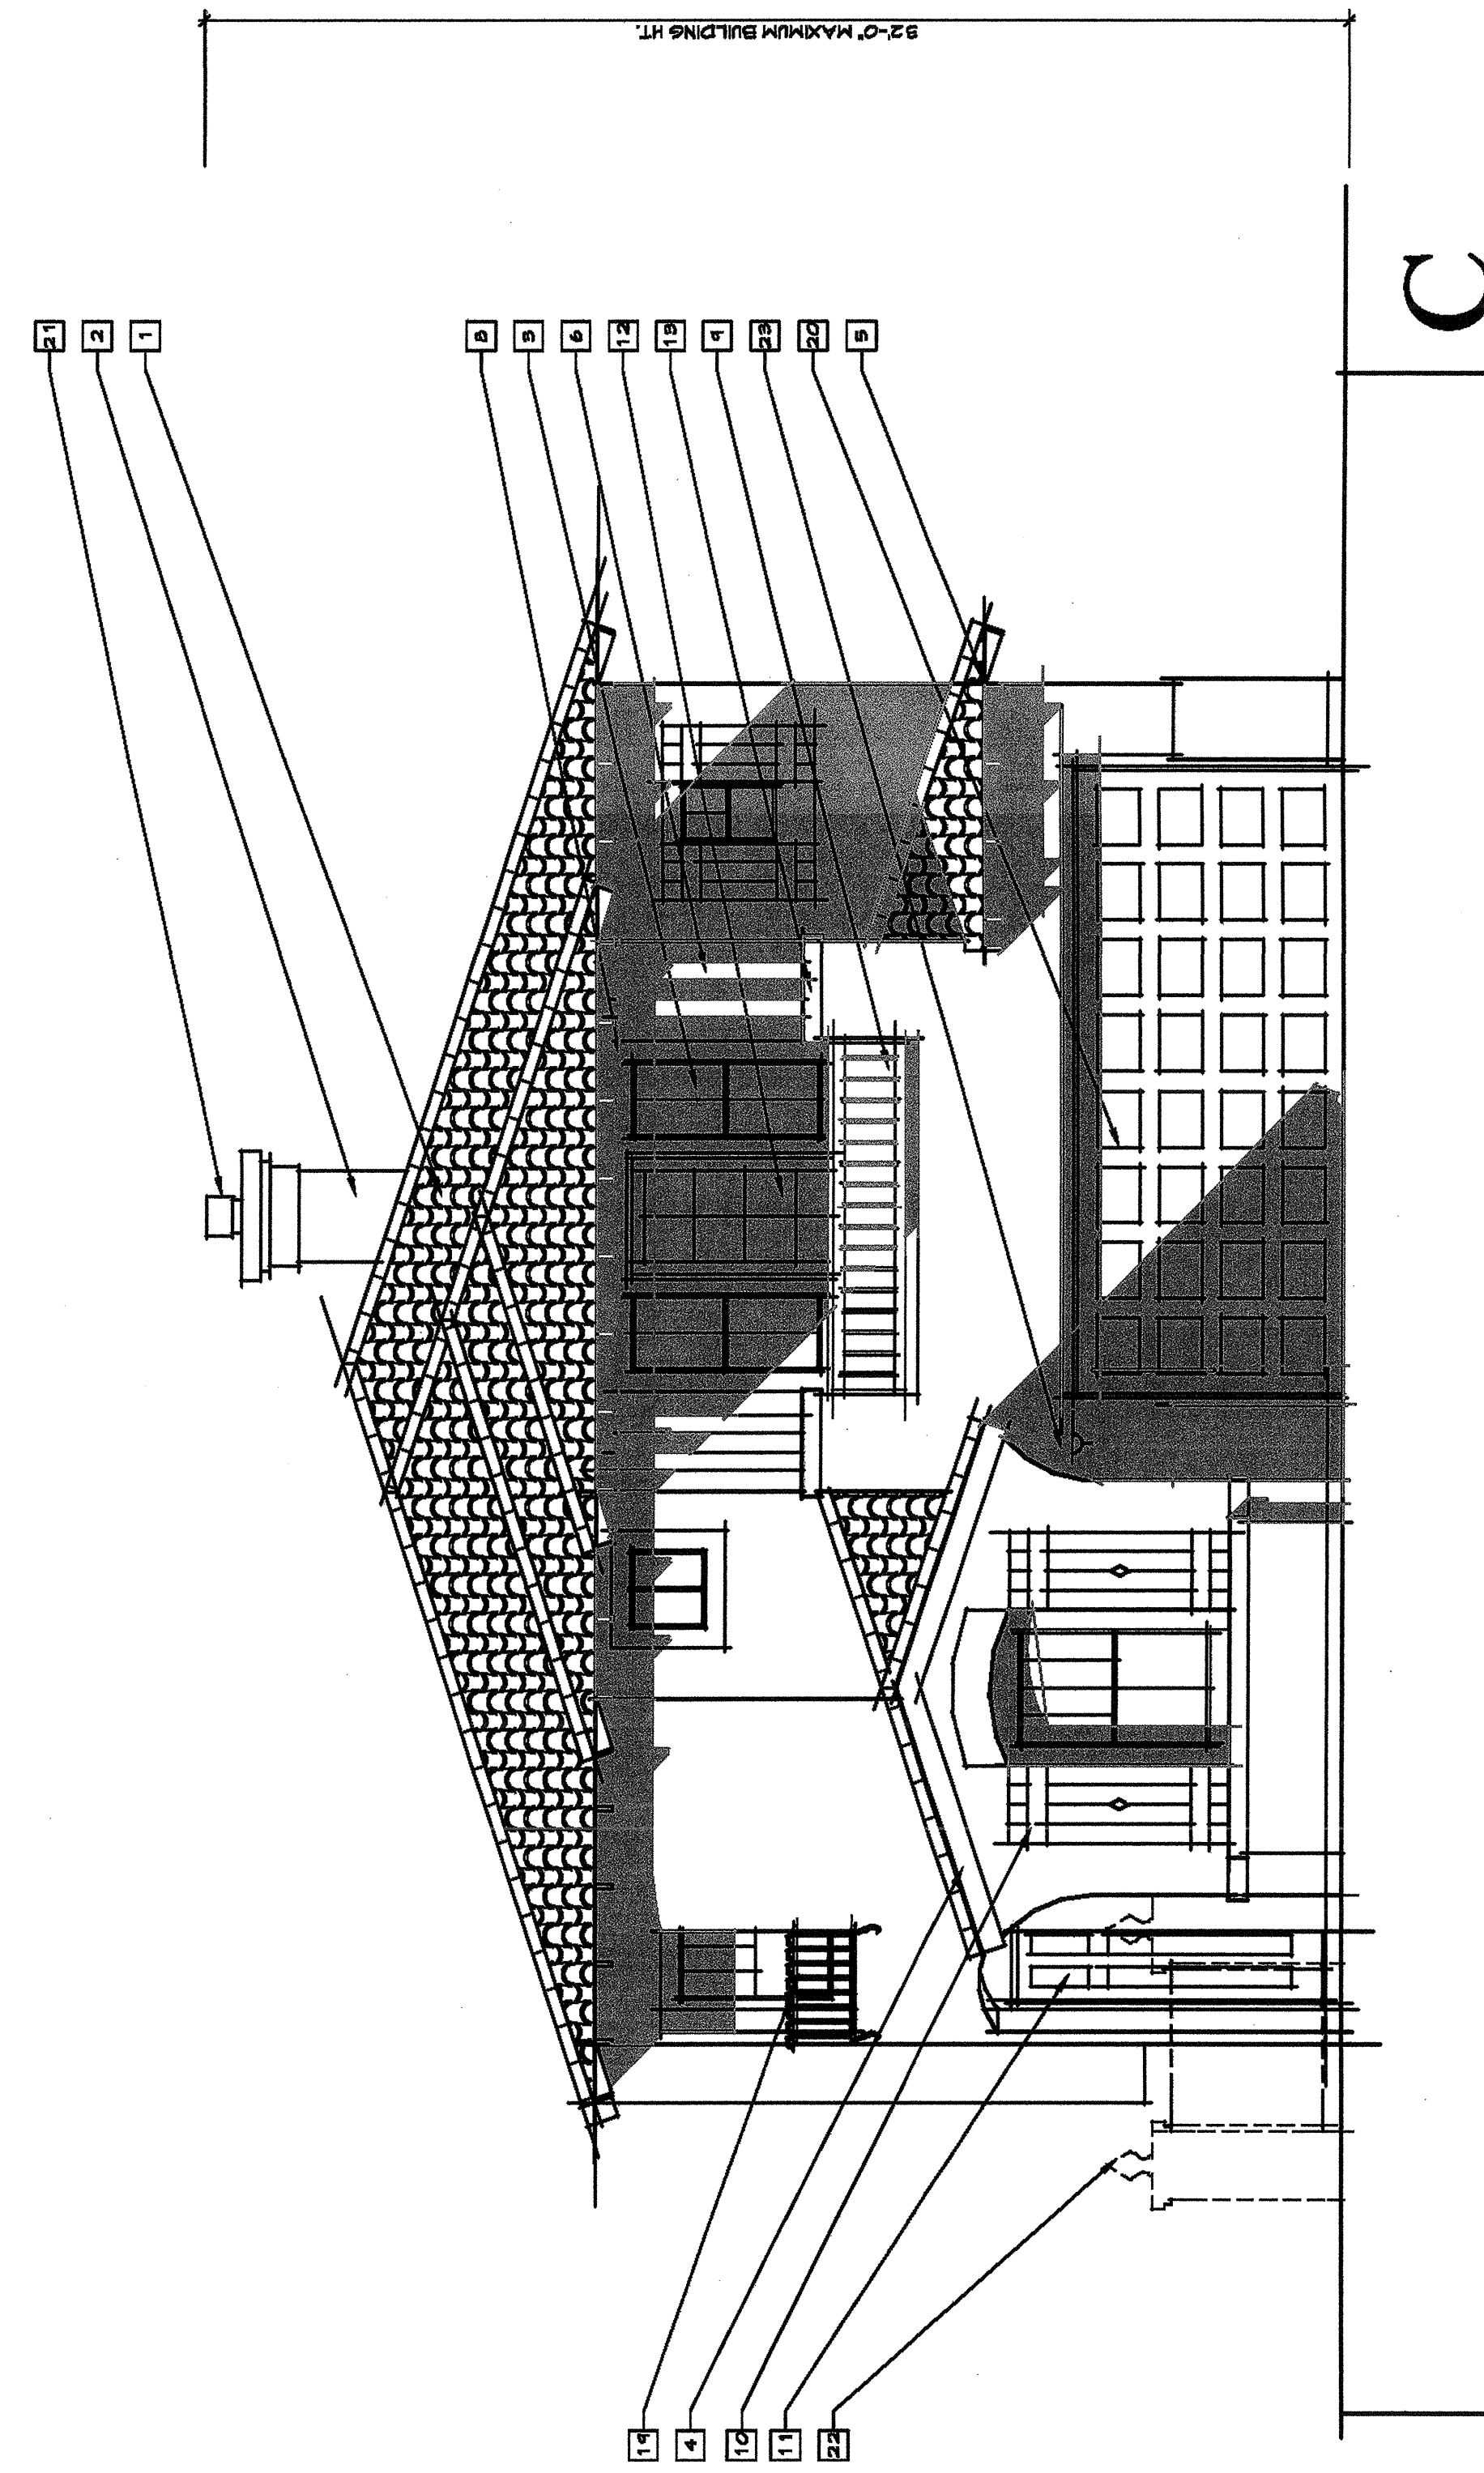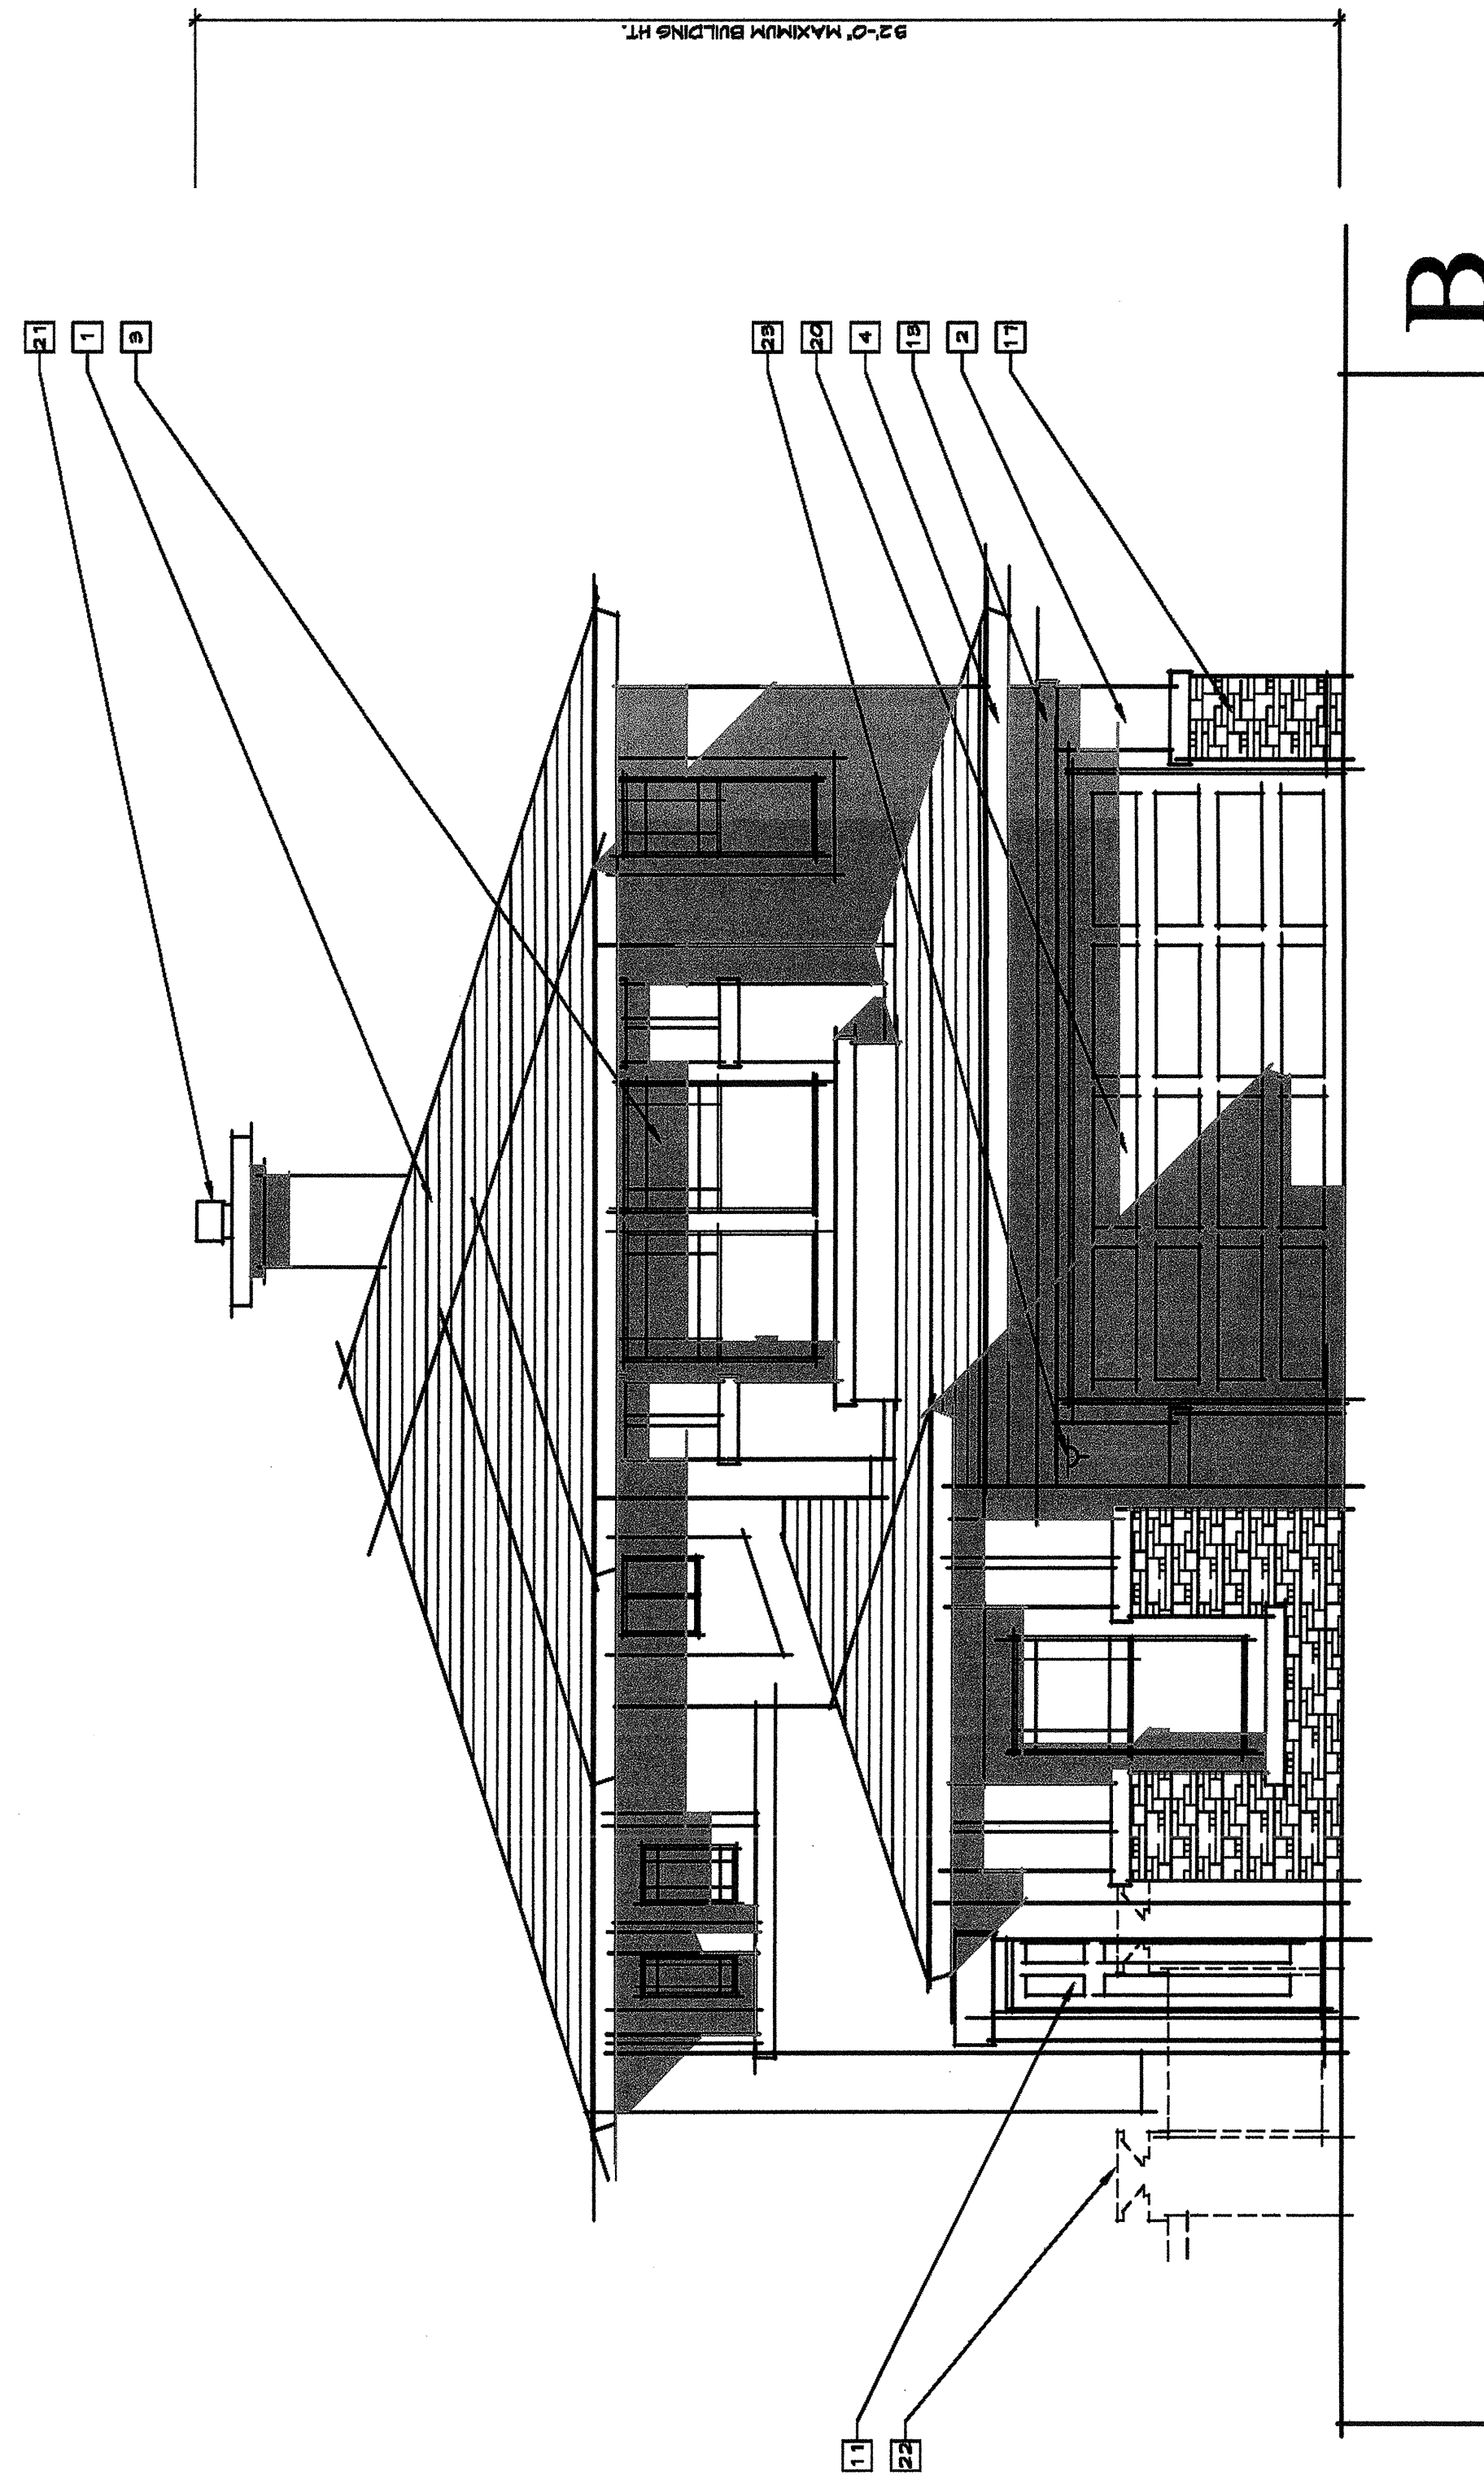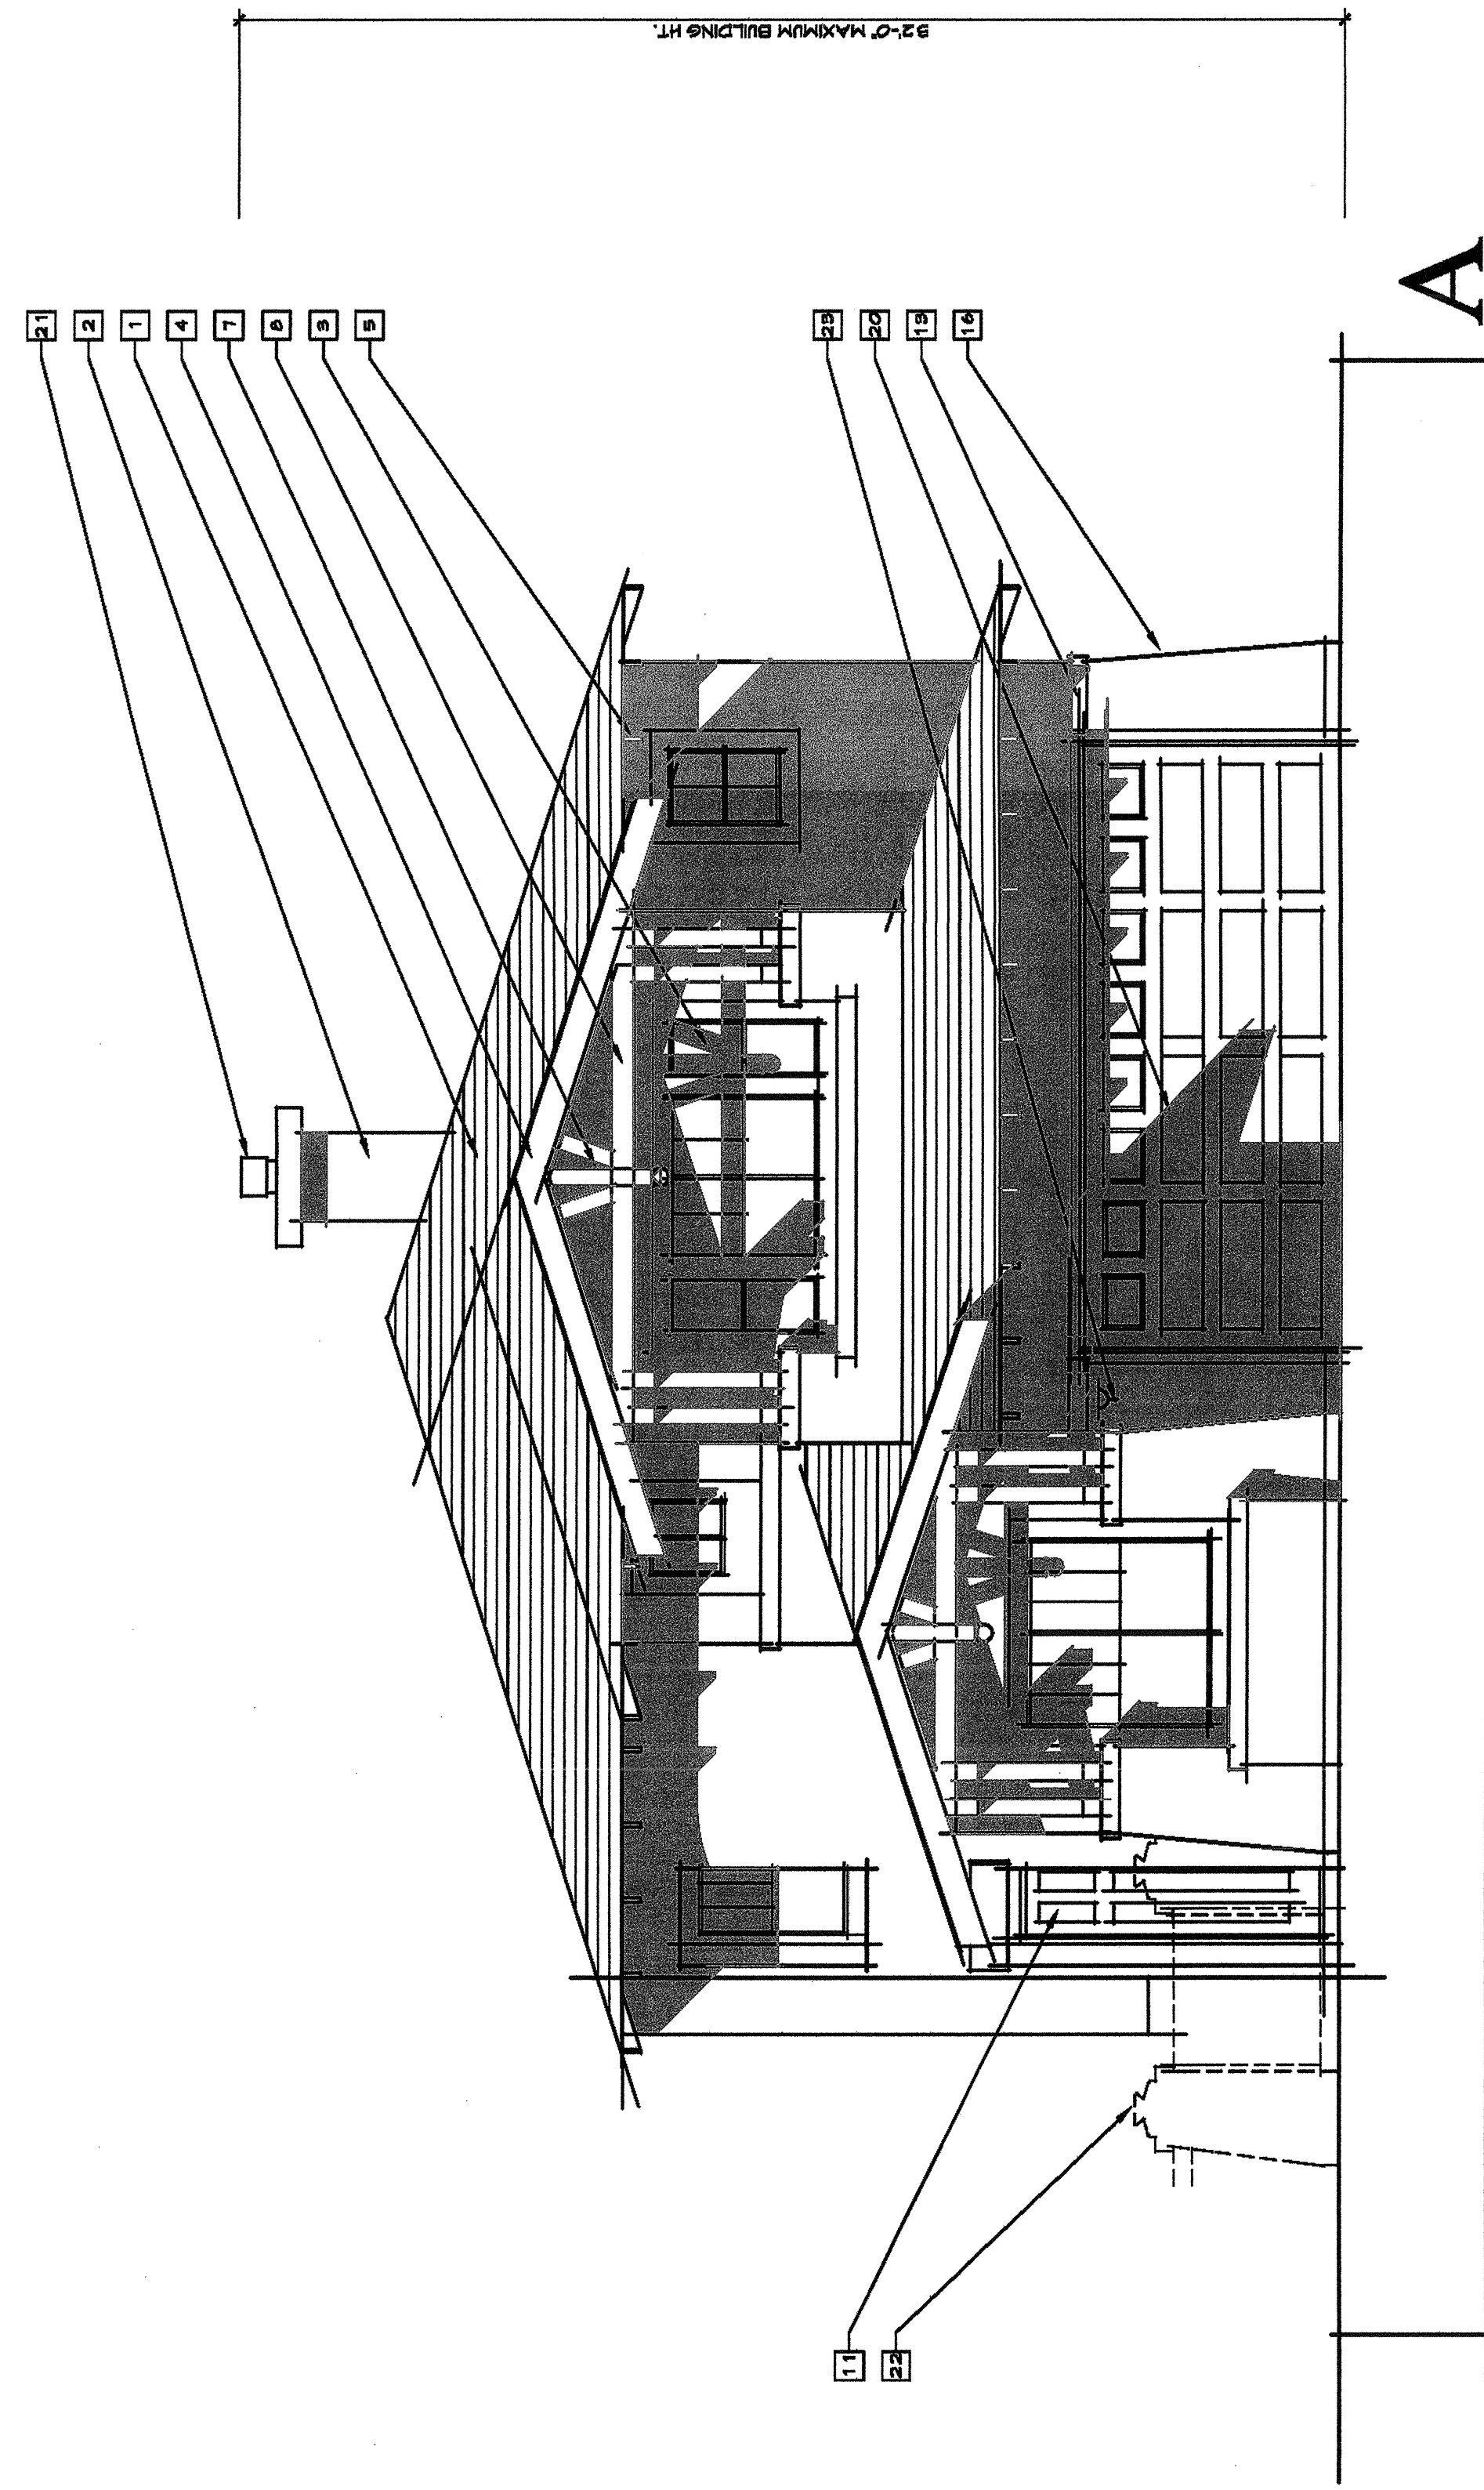


FRONT ELEVATIONS

PLAN 3

1/4"=1'-0"
SF-2.4

WAKEFIELD SERIES
PASSERELLE L.L.C., CAMPUS PARK

2006005SF233

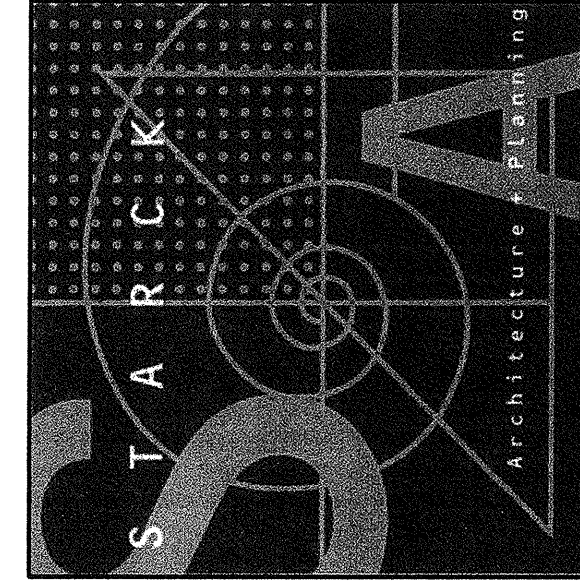

05/2008


TYPICAL BUILDING MATERIALS

- 1 INTERIOR COLOR CONCRETE BLOCK, 16" AND 20" ELEVATIONS PLAT TILE, 12" ELEVATIONS 9" TILE
- 2 INTERIOR COLOR PLASTER
- 3 VINYL WINDOW
- 4 WOOD PANEL
- 5 WOOD SHUTTER TAIL
- 6 WOOD POST
- 7 WOOD BRACE
- 8 WOOD BEAM
- 9 WOOD RAIL / GUARDRAIL
- 10 WOOD SHUTTER
- 11 FRENCH 1/2" ENTRY DOOR
- 12 FRENCH DOOR
- 13 PLASTER CORBEL
- 14 PLASTER RECESS
- 15 LEICESTER BATTERED WALL
- 16 LEICESTER VENEER
- 17 DECORATIVE ACCENT TILE
- 18 METAL RAIL / GUARDRAIL
- 19 METAL SECTIONAL GARAGE DOOR
- 20 CHIMNEY SHROUD
- 21 ENTRY GATE OUTLINE
- 22 WALL-MOUNTED LIGHT FIXTURE


* ALL METAL AND WOOD ELEMENTS TO BE PAINTED



RIGHT SIDE ELEVATION

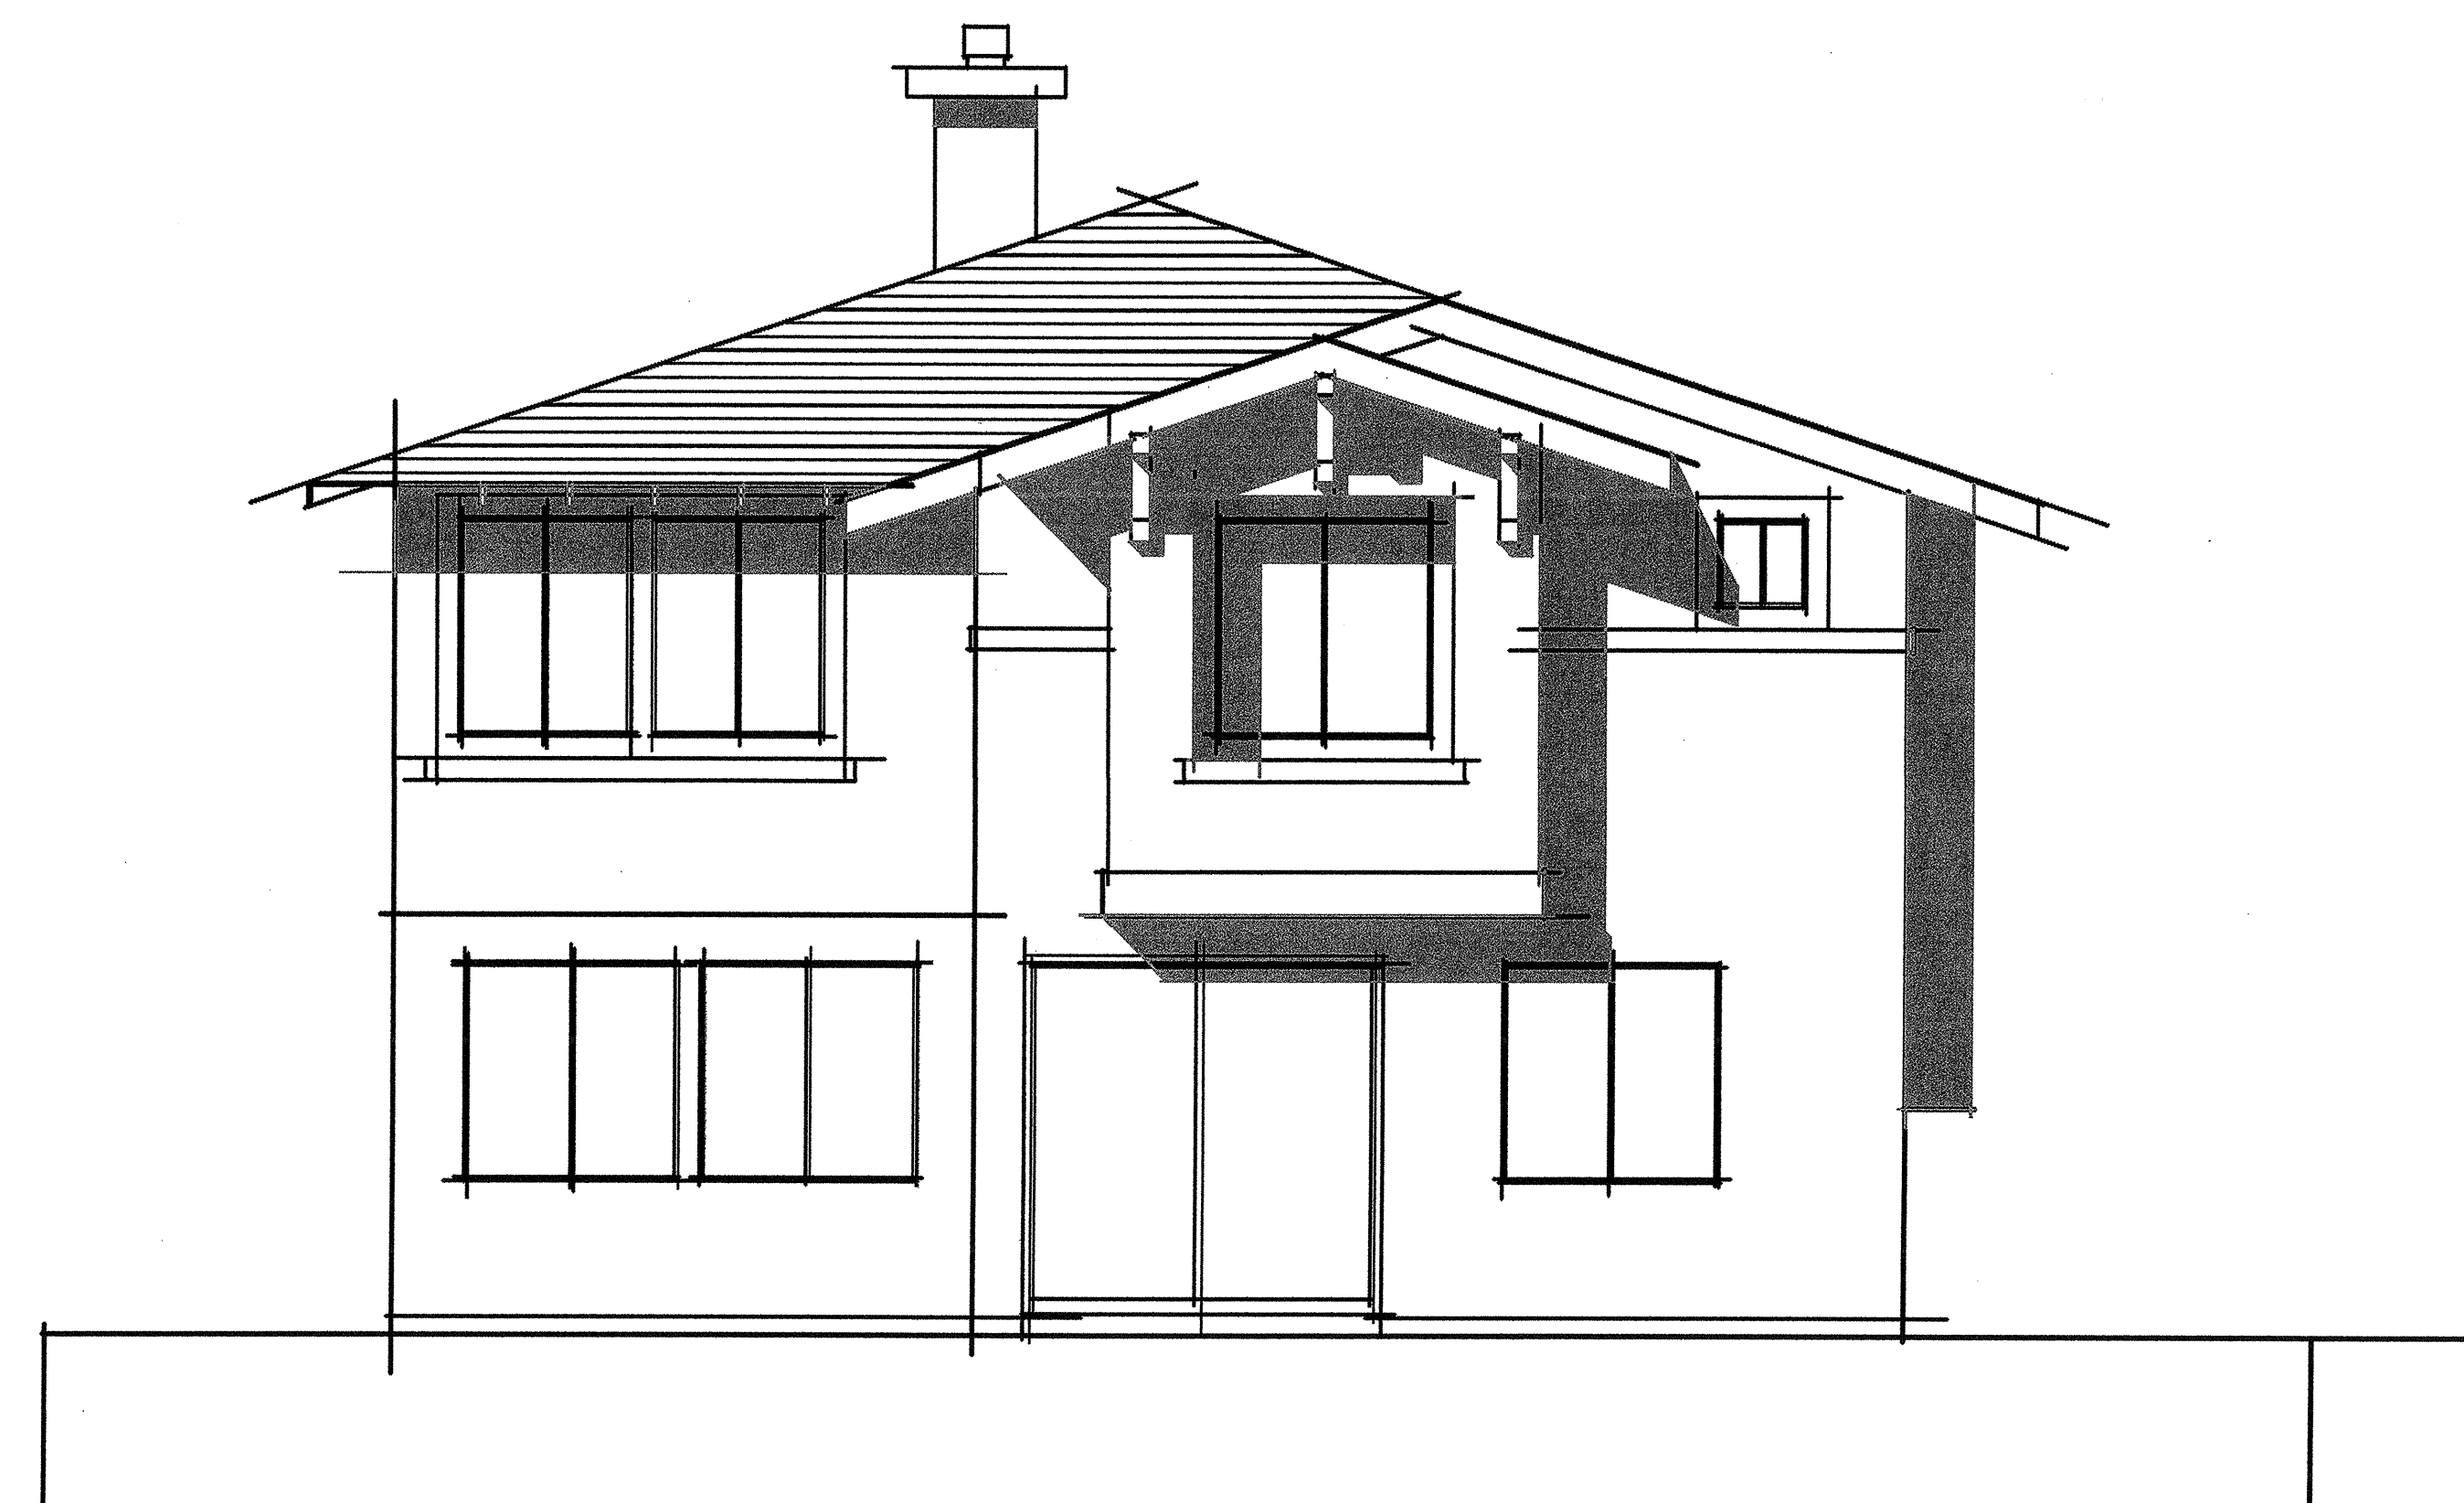

REAR ELEVATION

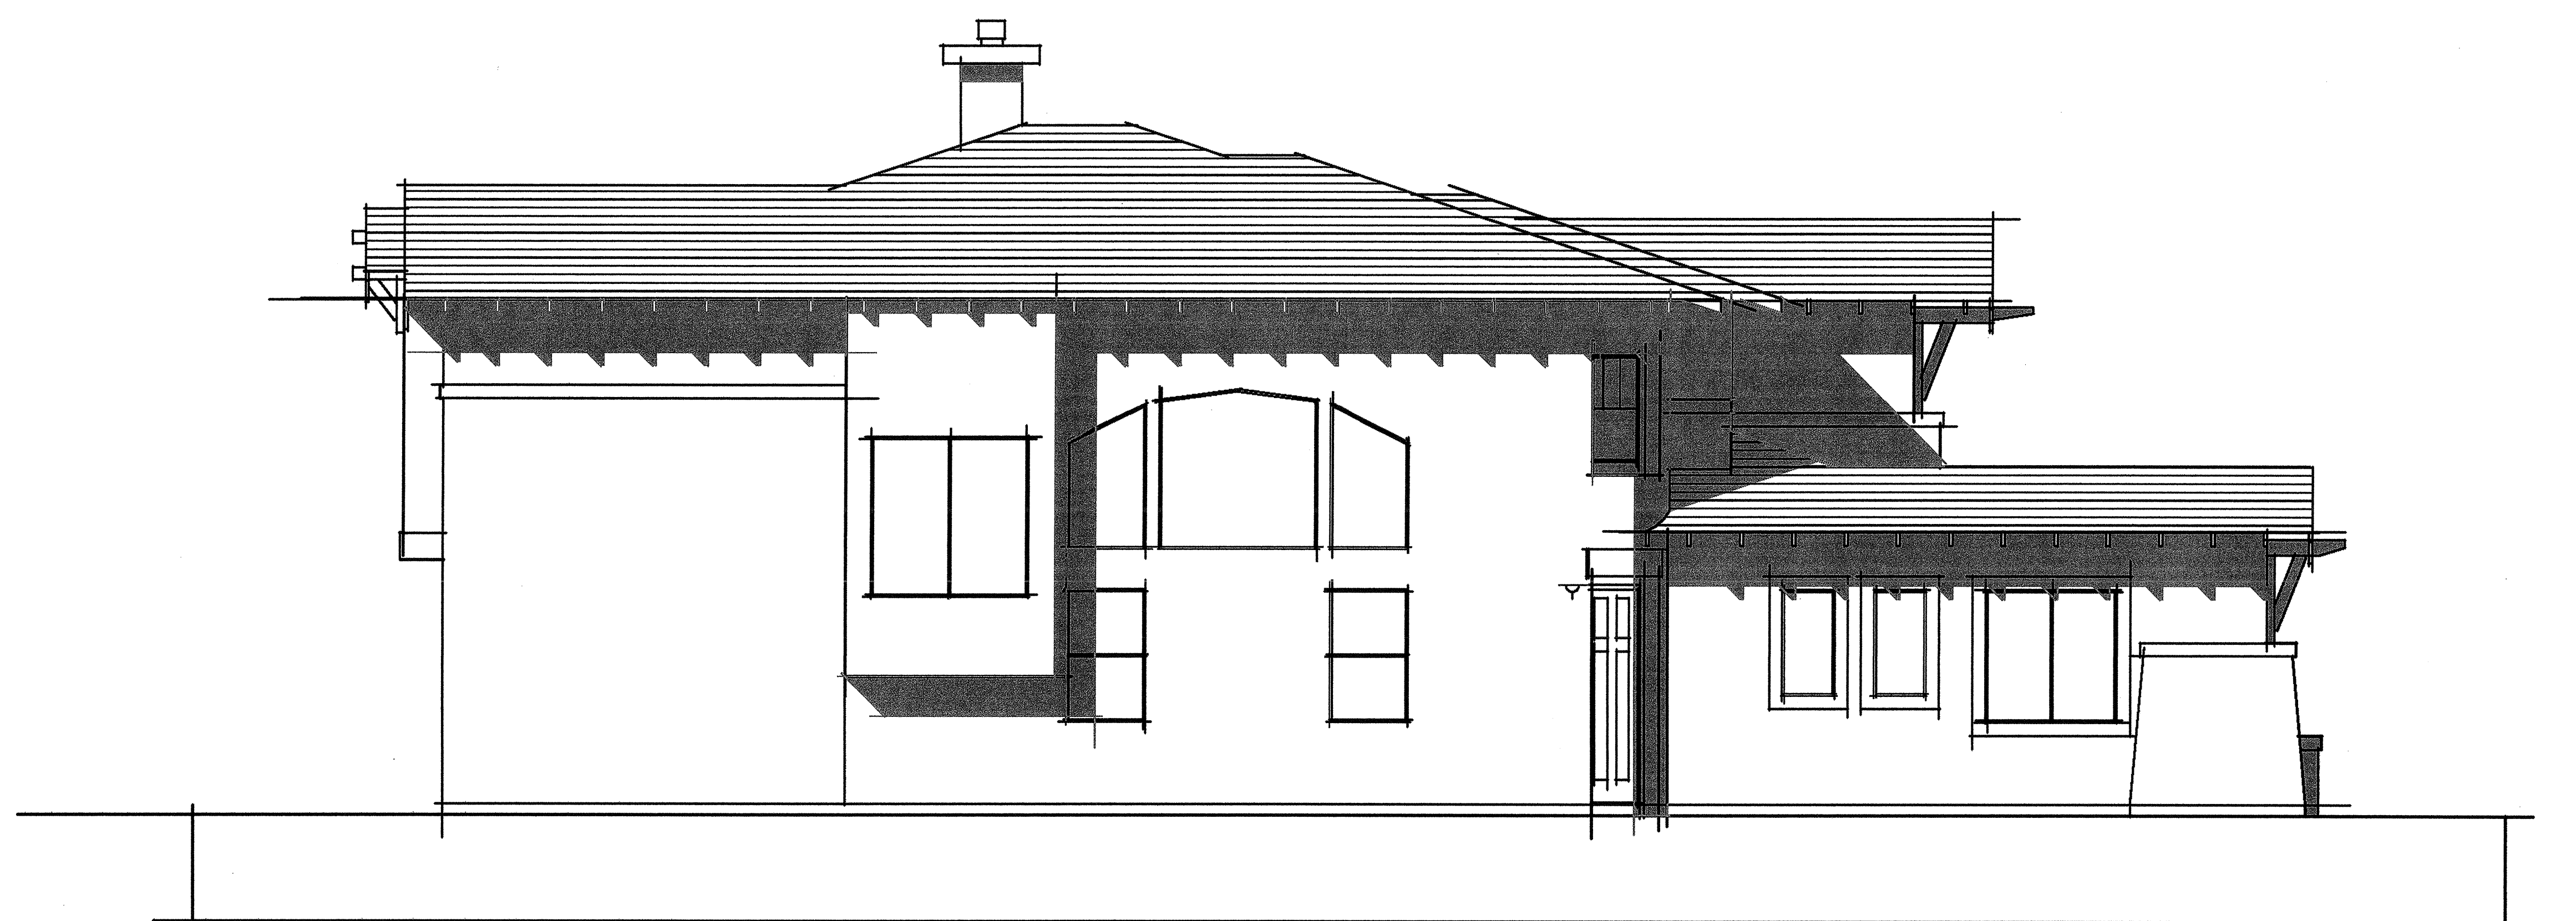

LEFT SIDE ELEVATION

PLAN 3A


1/4"=1'-0"

SF-2, 1

WAKEFIELD SERIES

PASSERELLE L.L.C., CAMPUS PARK

2006005PSF233

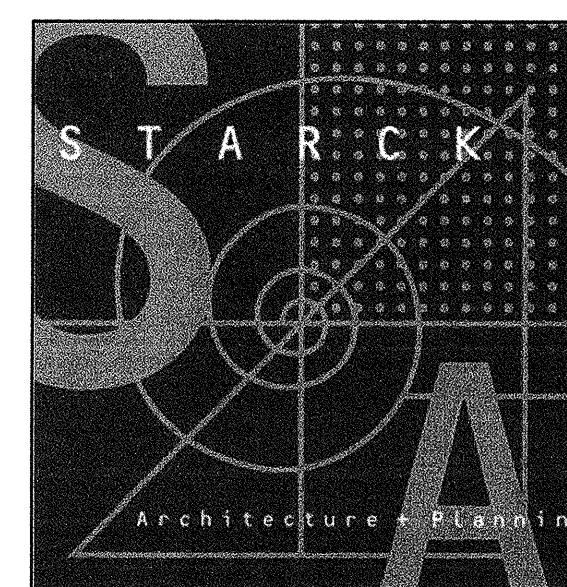

05/20/08

NOTE: FOR TYPICAL BUILDING HEIGHTS
AND MATERIALS, SEE FRONT 'A'.


COLOR DESCRIPTION

HIGH BARREL 'B'-TILE AND ASPHALT SHINGLE ROOFING
IN SUBTLE BLENDED NATURAL HUES. LIGHT TO NEUTRAL
MID-VALUE STUCCO BODY COLORS. SUBTLE CONTRAST
BETWEEN TRIM AND STUCCO COLORS. RUSTIC
STONE IN WARM EARTHY TONES. ENTRY DOORS AND WOOD
ELEMENTS IN WOOD STAIN COLOR. SHUTTERS IN SOFTER
NATURAL ACCENT COLORS.

TYPICAL BUILDING MATERIALS

- 1 INTEGRAL COLOR CONCRETE ROOF 'A' AND 'B'
- 2 ELEVATIONS FLAT TILE, 'C' ELEVATIONS 'B' TILE
- 3 INTEGRAL COLOR PLASTER
- 4 VINYL WINDOW
- 5 WOOD FASCIA
- 6 WOOD RAFTER TAIL
- 7 WOOD POST
- 8 WOOD BRACE
- 9 WOOD BEAM
- 10 WOOD RAIL / GUARDRAIL
- 11 WOOD SHUTTER
- 12 FIBERGLASS ENTRY DOOR
- 13 FRENCH DOOR
- 14 PLASTER TRIM
- 15 PLASTER CORBEL
- 16 PLASTER RECESS
- 17 PLASTER BATTERED WALL
- 18 LEDGESTONE VENEER
- 19 DECORATIVE ACCENT TILE
- 20 METAL RAIL / GUARDRAIL
- 21 METAL SECTIONAL GARAGE DOOR
- 22 CHIMNEY SHROUD
- 23 ENTRY GATE OUTLINE
- 24 WALL-MOUNTED LIGHT FIXTURE

* ALL METAL AND WOOD ELEMENTS TO BE PAINTED

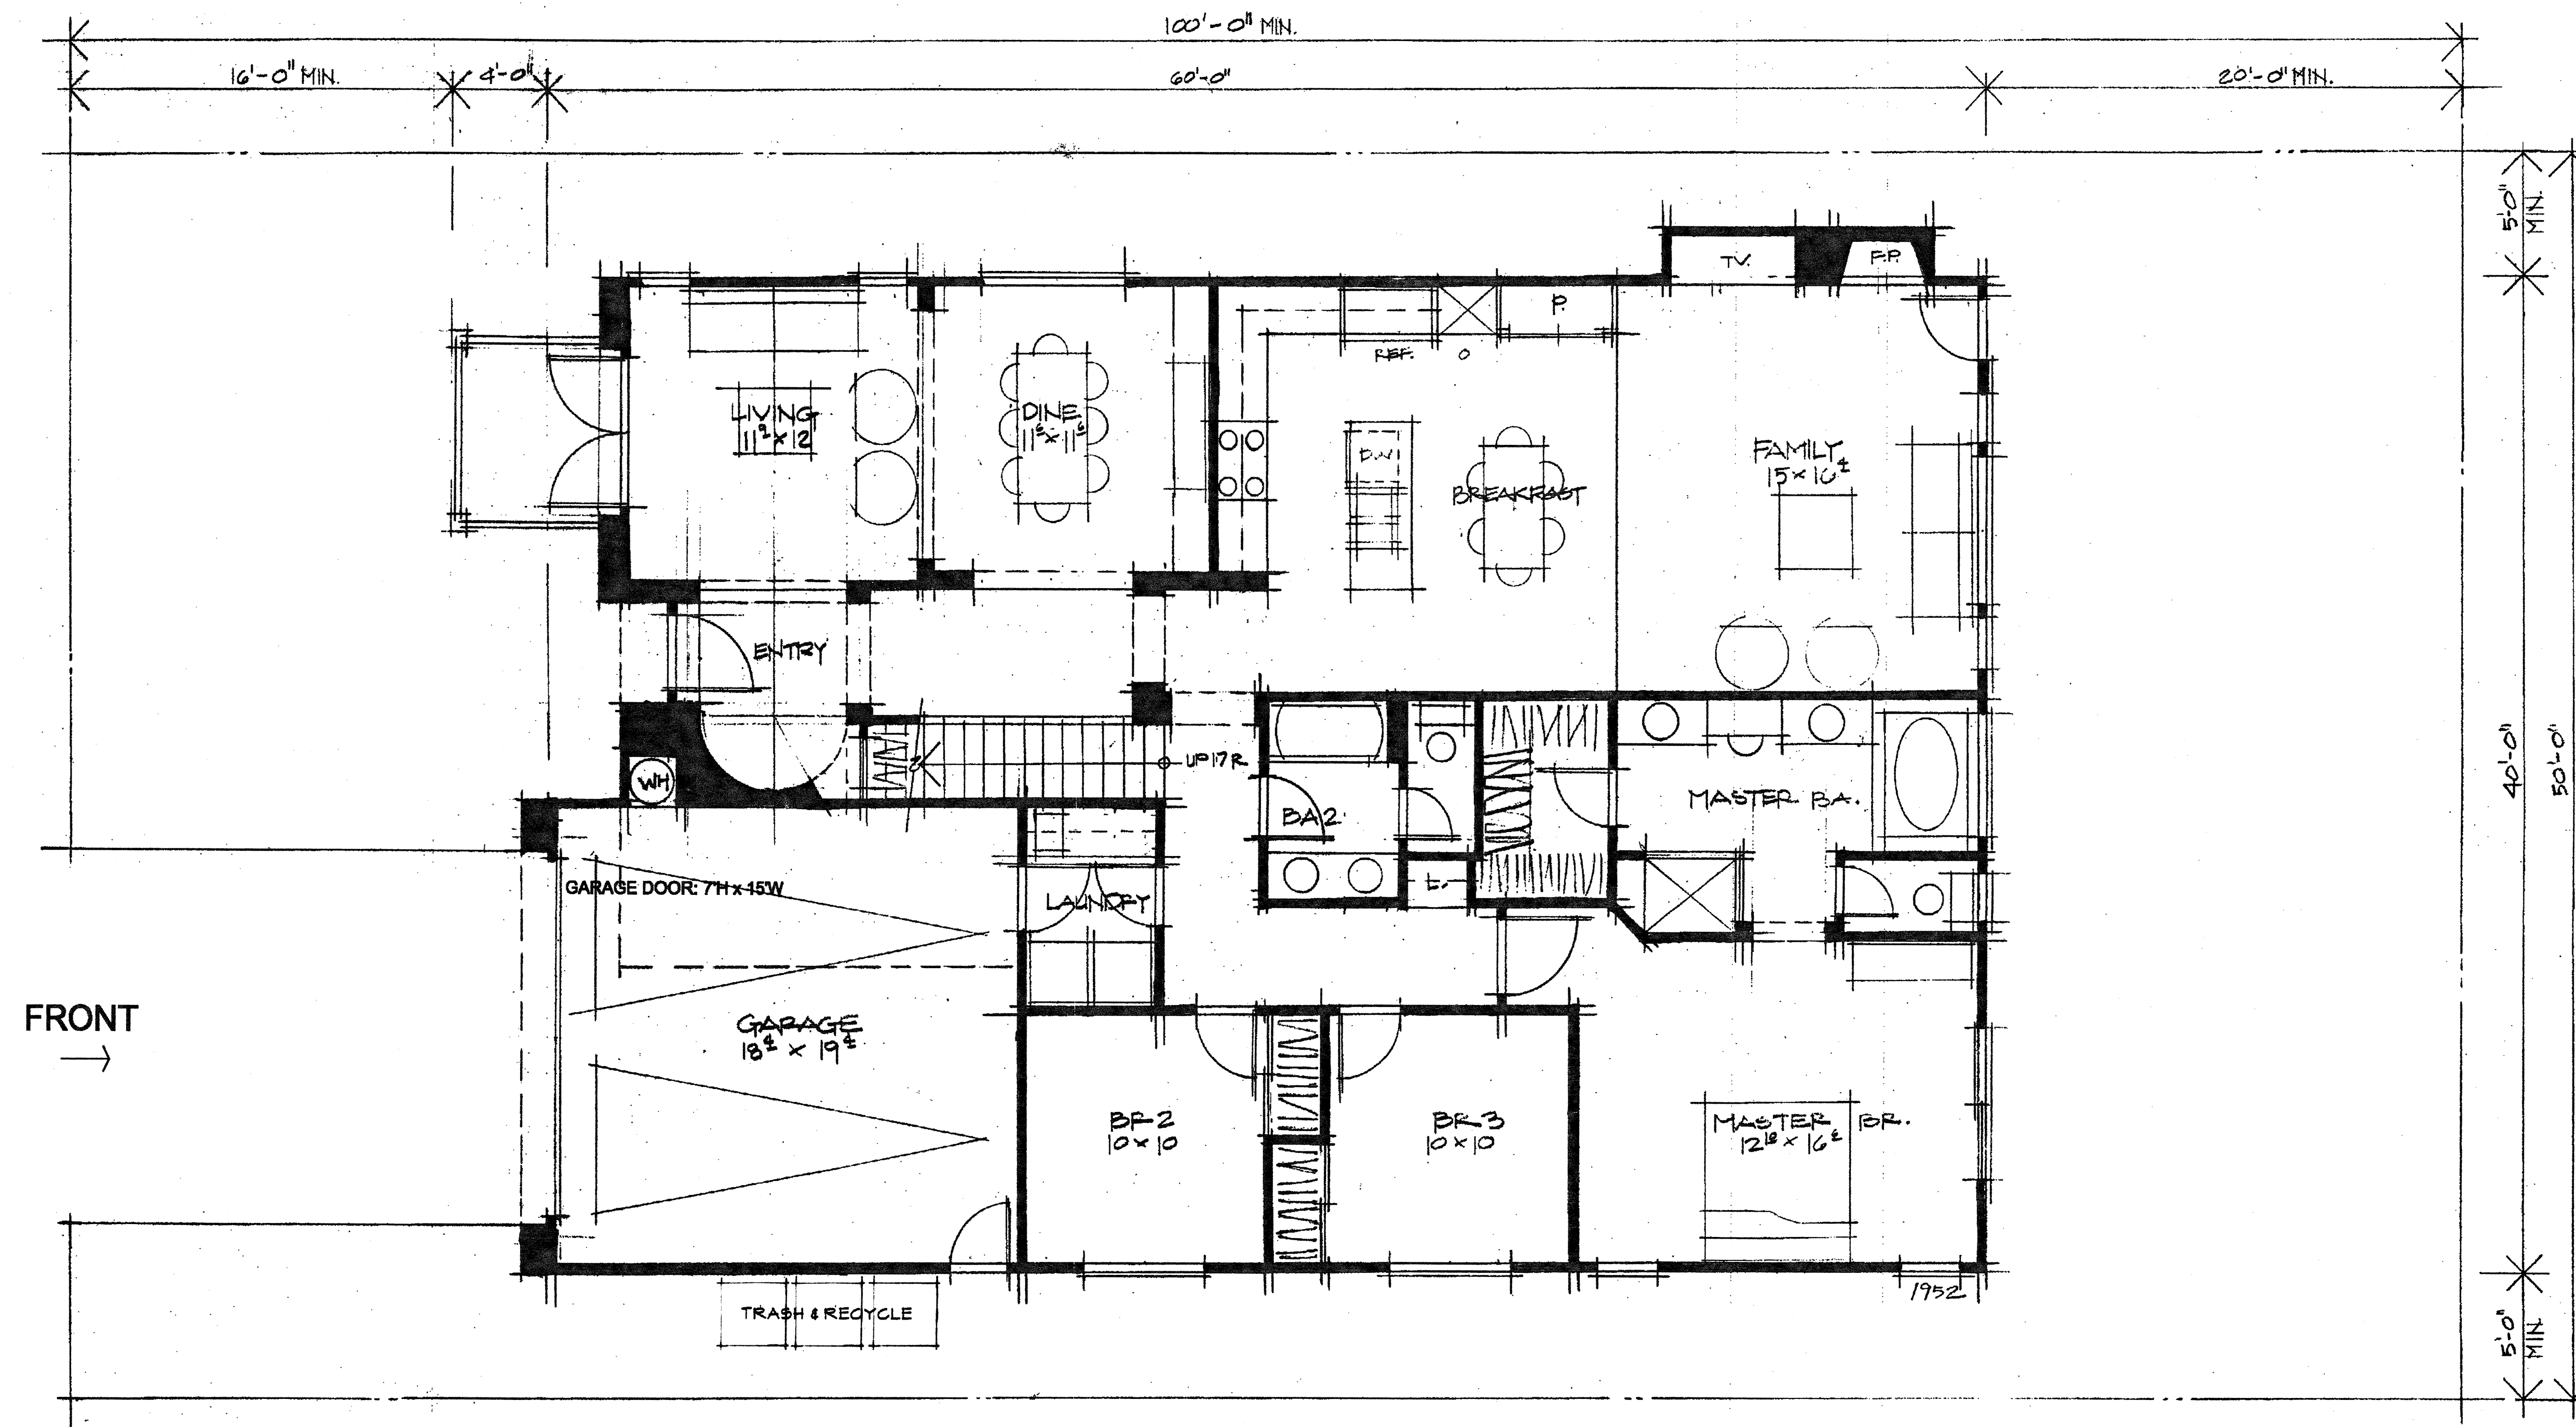

FIRST FLOOR PLAN

PLAN 1A


1/4"=1'-0"

SF-3 & SF-5

NOTTINGHAM SERIES

PASSERELLE L.L.C., CAMPUS PARK


2006005PSF301

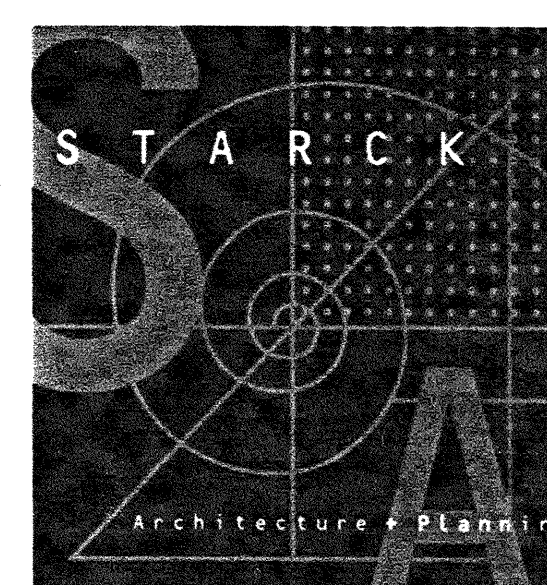

05/20/08

AREA ANALYSIS	
PLAN 1	
FIRST FLOOR	1585.00 S.F.
SECOND FLOOR	598.00 S.F.
TOTAL LIVING AREA	2581.00 S.F.
GARAGE	338.00 S.F.
PORCH	84.00 S.F.
DECK	40.00 S.F.
OPT. REAR DECK	40.00 S.F.
TOTAL AREA	3083.00 S.F.
PLAN 2	
FIRST FLOOR	1512.00 S.F.
SECOND FLOOR	1263.00 S.F.
OPT. LOFT	63.00 S.F.
TOTAL LIVING AREA	2774.00 S.F.
TOTAL LIVING AREA W/ OPT. LOFT	2837.00 S.F.
GARAGE	372.00 S.F.
PORCH	87.00 S.F.
OPT. REAR DECK	48.00 S.F.
TOTAL AREA	3735.00 S.F.
PLAN 3	
FIRST FLOOR	1566.00 S.F.
SECOND FLOOR	1610.00 S.F.
OPT. BR 5	197.00 S.F.
TOTAL LIVING AREA	3176.00 S.F.
TOTAL LIVING AREA W/ OPT. BR 5	3373.00 S.F.
GARAGE	322.00 S.F.
PORCH	103.00 S.F.
DECK	28.00 S.F.
OPT. REAR DECK	40.00 S.F.
TOTAL AREA	4171.00 S.F.
PLAN 4	
FIRST FLOOR	1527.00 S.F.
SECOND FLOOR	1745.00 S.F.
TOTAL LIVING AREA	3272.00 S.F.
GARAGE	603.00 S.F.
PORCH	104.00 S.F.
DECK	59.00 S.F.
OPT. REAR DECK	73.00 S.F.
TOTAL AREA	4111.00 S.F.

FRONT
→

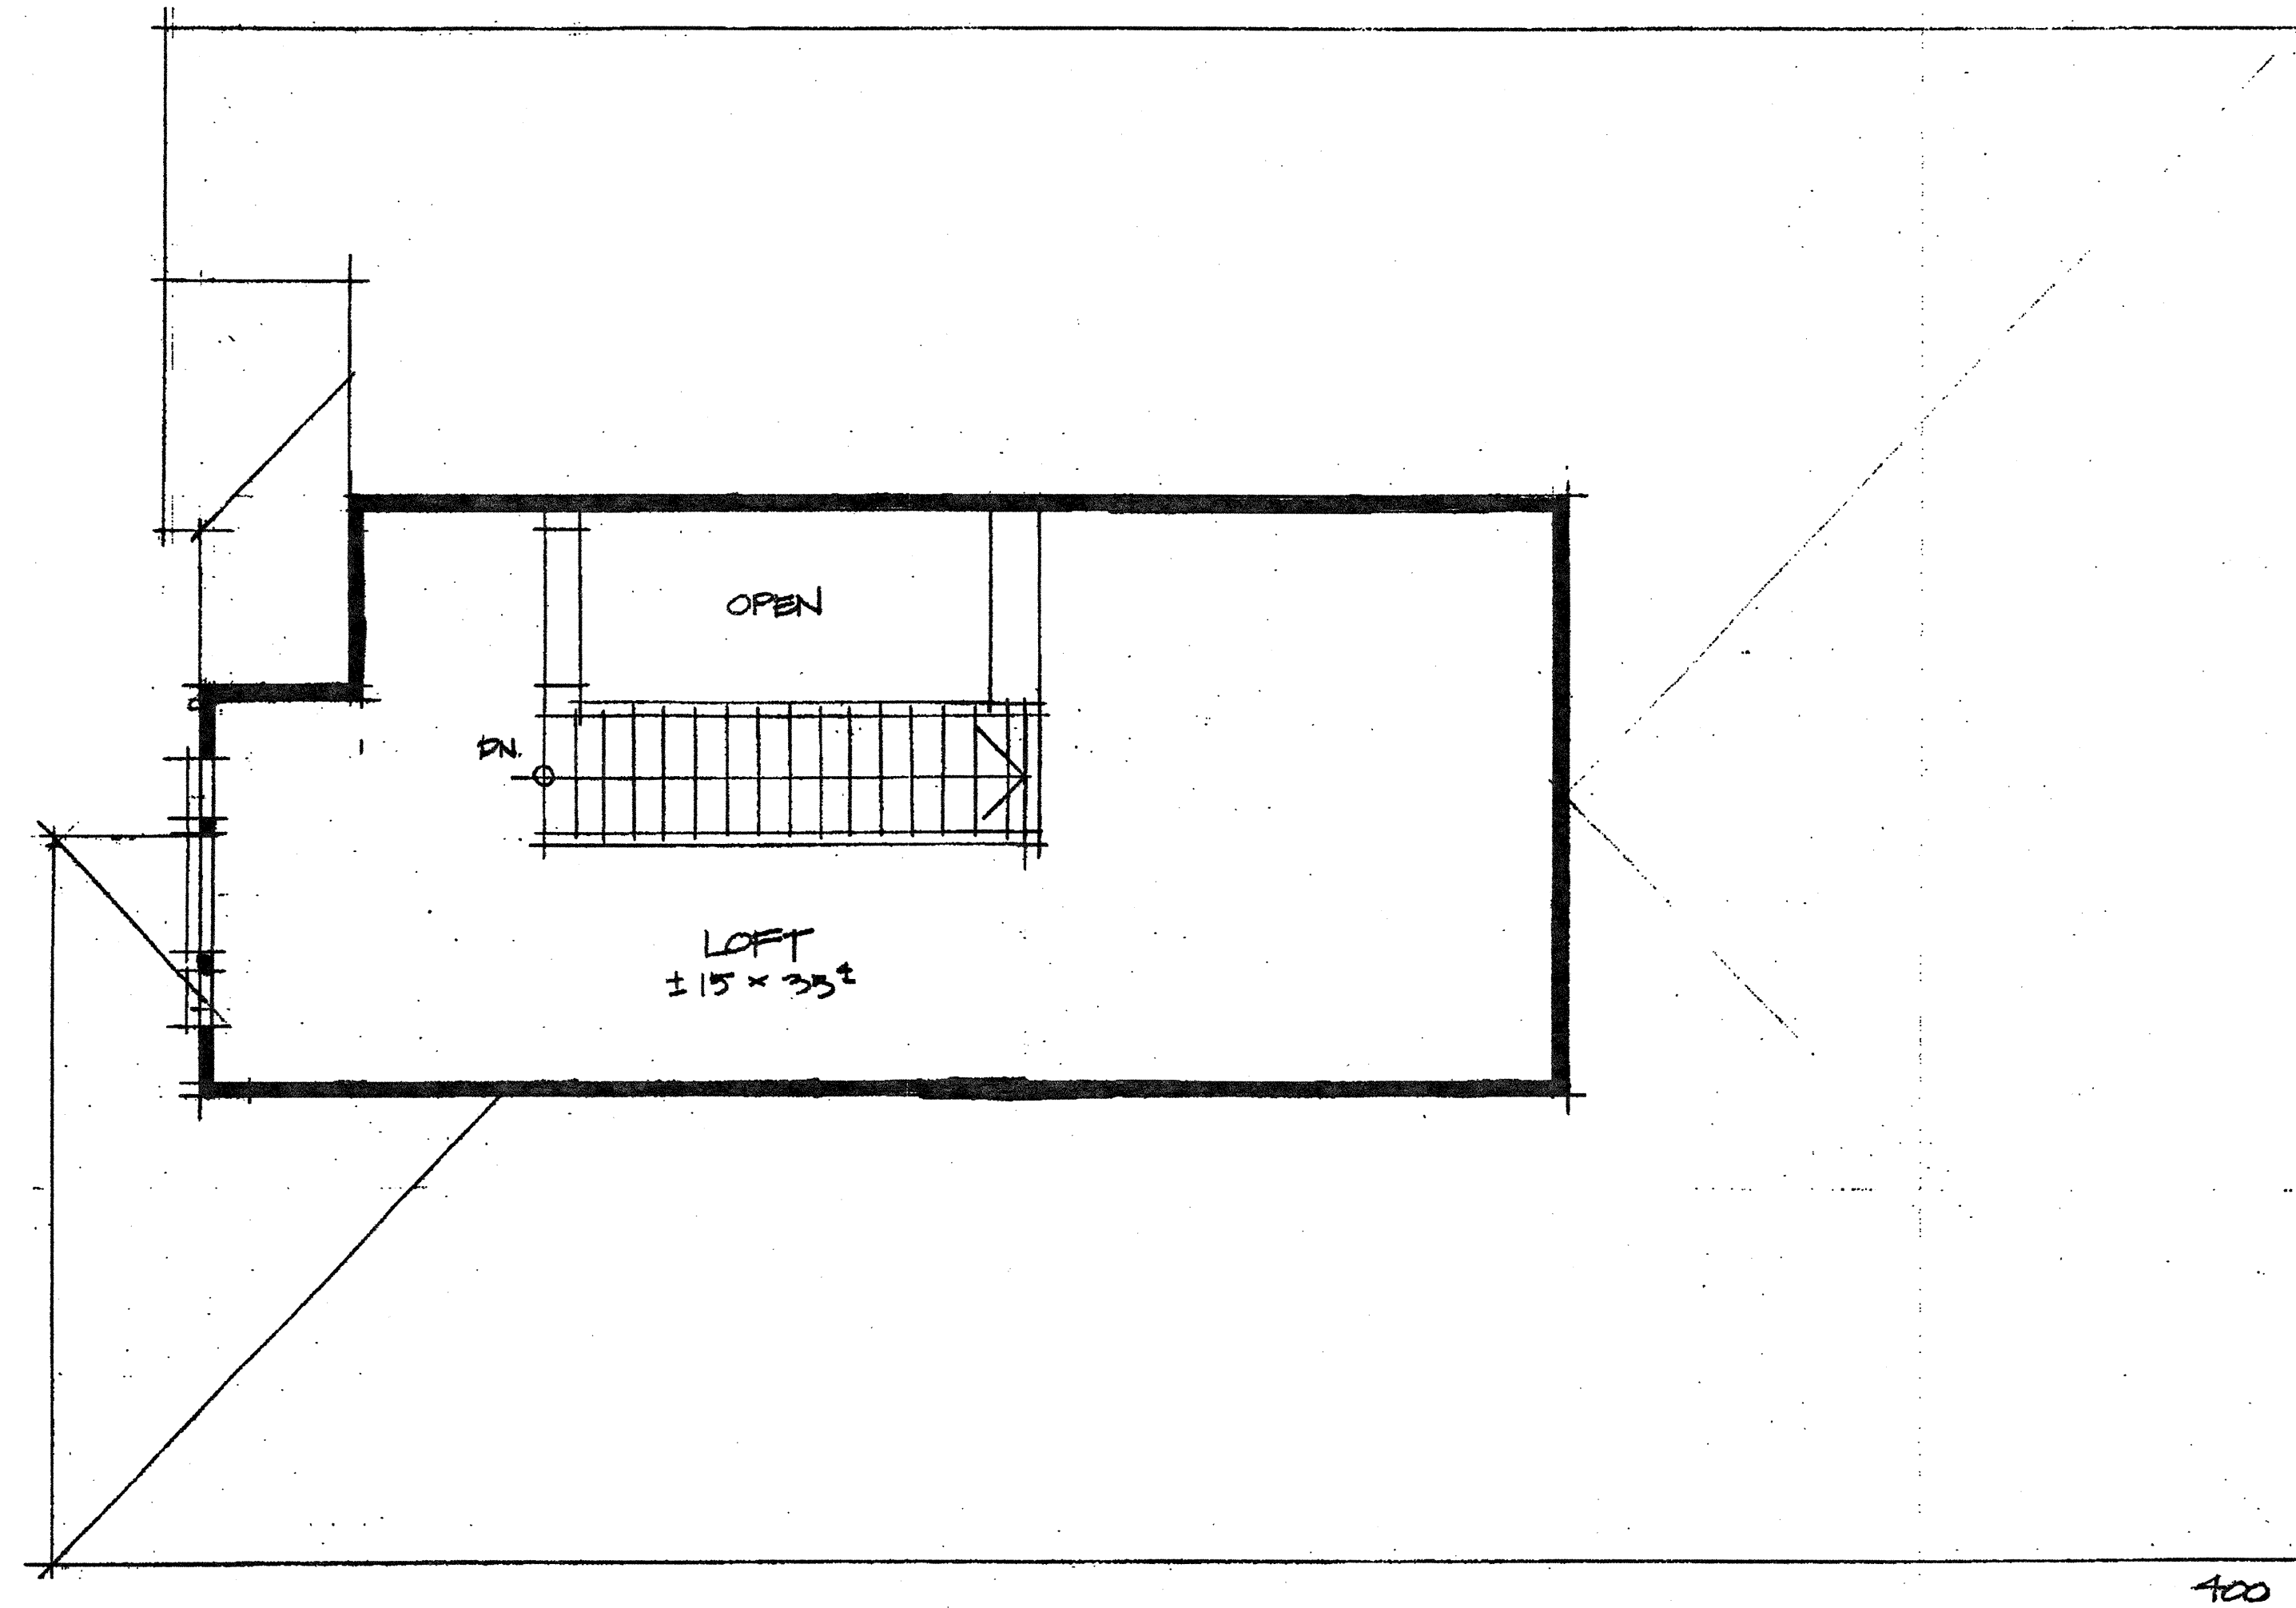

SECOND FLOOR PLAN

PLAN 1A


1/4"=1'-0"

SF-3 & SF-5

NOTTINGHAM SERIES

PASSERELLE L.L.C., CAMPUS PARK

2006005PSF301

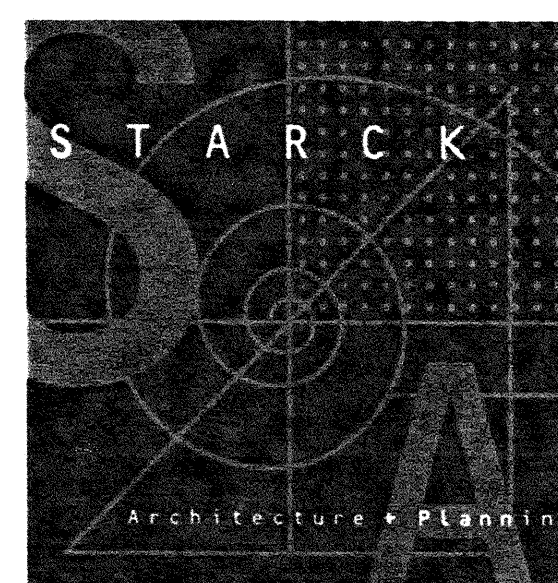

05/20/08

AREA ANALYSIS	
PLAN	AREA
PLAN 1	
FIRST FLOOR	1950.00 S.F.
SECOND FLOOR	590.00 S.F.
TOTAL LIVING AREA	2540.00 S.F.
GARAGE	360.00 S.F.
PORCH	90.00 S.F.
TOTAL AREA	3000.00 S.F.
PLAN 2	
FIRST FLOOR	1512.00 S.F.
SECOND FLOOR	1288.00 S.F.
OPT. LOFT	140.00 S.F.
TOTAL LIVING AREA	2778.00 S.F.
TOTAL LIVING AREA W/ OPT. LOFT	2928.00 S.F.
GARAGE	872.00 S.F.
PORCH	87.00 S.F.
OPT. REAR DECK	40.00 S.F.
TOTAL AREA	3738.00 S.F.
PLAN 3	
FIRST FLOOR	1560.00 S.F.
SECOND FLOOR	1010.00 S.F.
OPT. BR. 6	197.00 S.F.
TOTAL LIVING AREA	2578.00 S.F.
TOTAL LIVING AREA W/ OPT. BR. 6	2775.00 S.F.
GARAGE	628.00 S.F.
PORCH	103.00 S.F.
DECK	20.00 S.F.
OPT. REAR DECK	40.00 S.F.
TOTAL AREA	4171.00 S.F.
PLAN 4	
FIRST FLOOR	1627.00 S.F.
SECOND FLOOR	1740.00 S.F.
TOTAL LIVING AREA	3372.00 S.F.
GARAGE	600.00 S.F.
PORCH	104.00 S.F.
DECK	50.00 S.F.
OPT. REAR DECK	70.00 S.F.
TOTAL AREA	4171.00 S.F.