


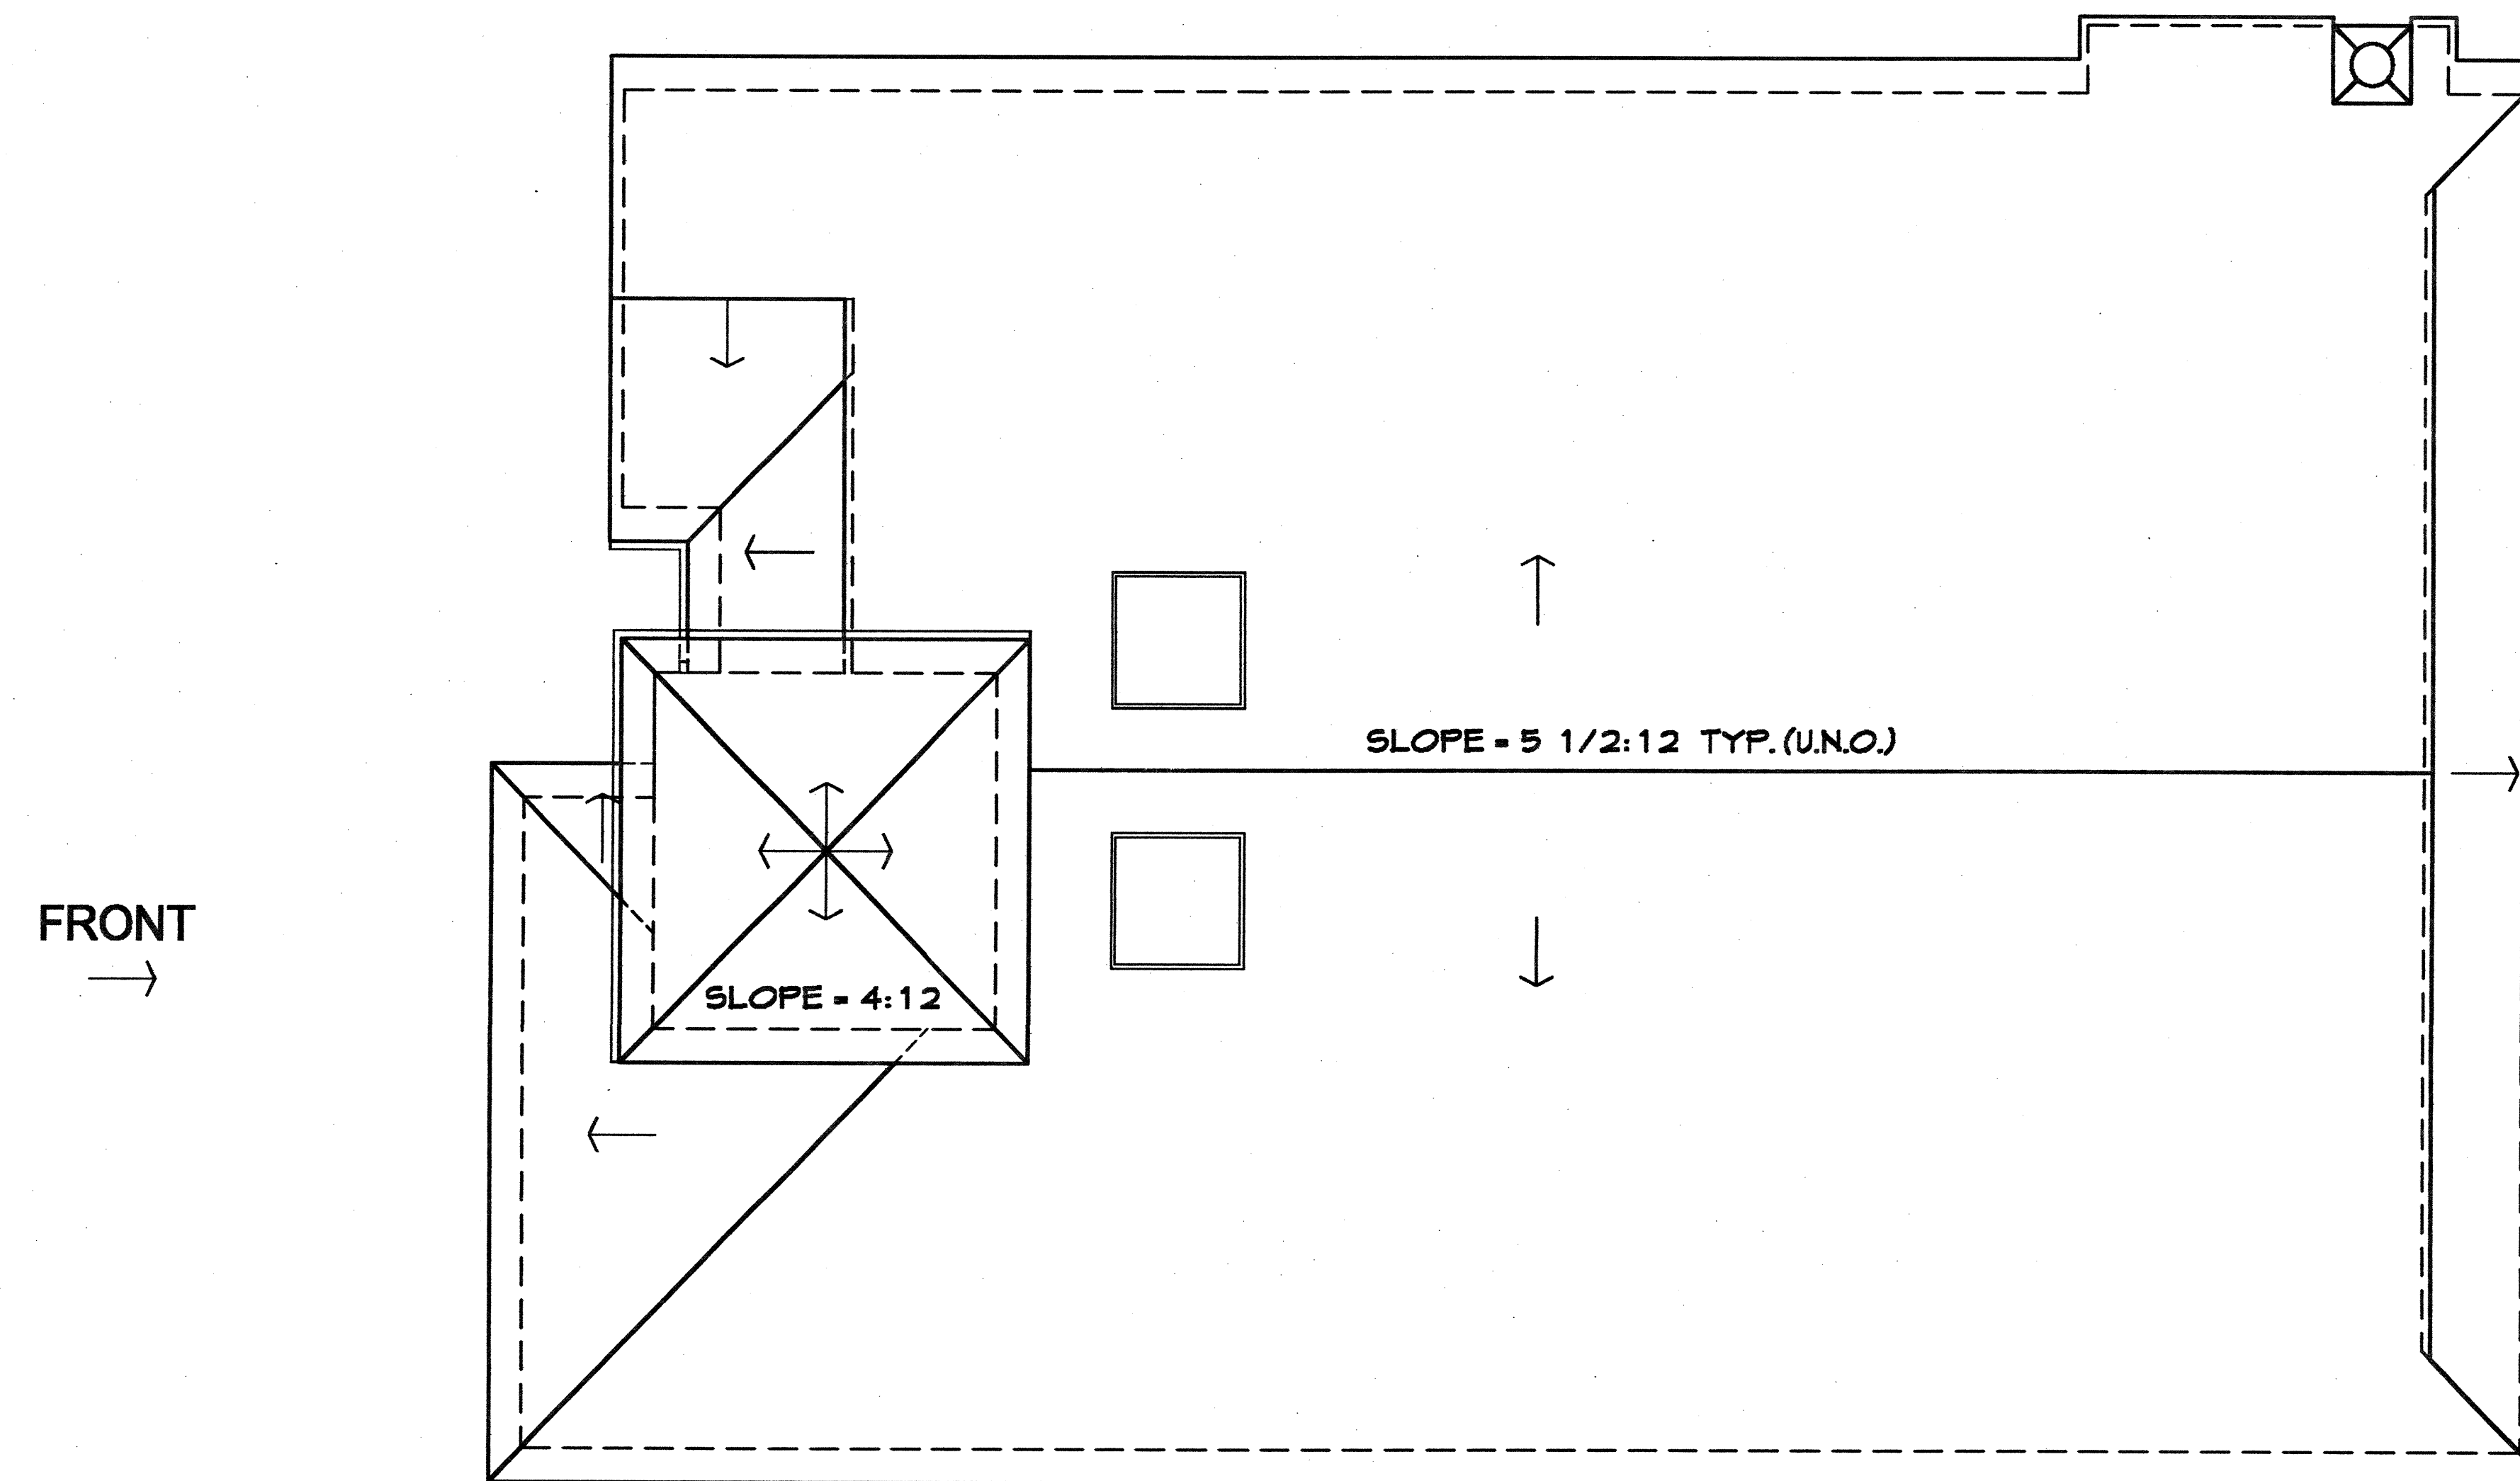

ROOF PLAN

PLAN 1A


1/4"=1'-0"

SF-3 & SF-5



NOTTINGHAM SERIES

PASSERELLE L.L.C., CAMPUS PARK


2006005PSF301

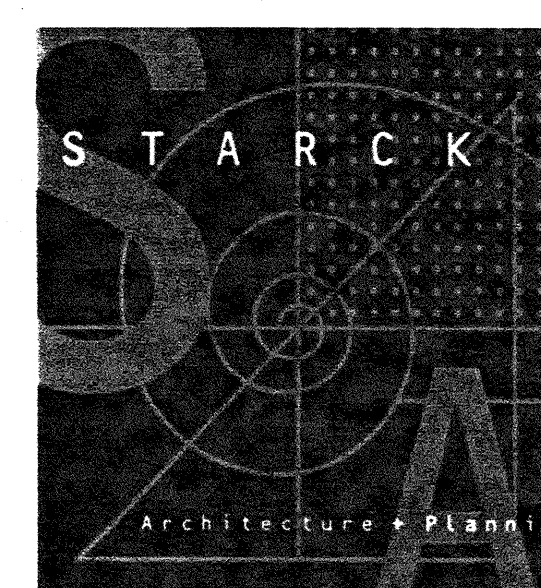

05/20/08

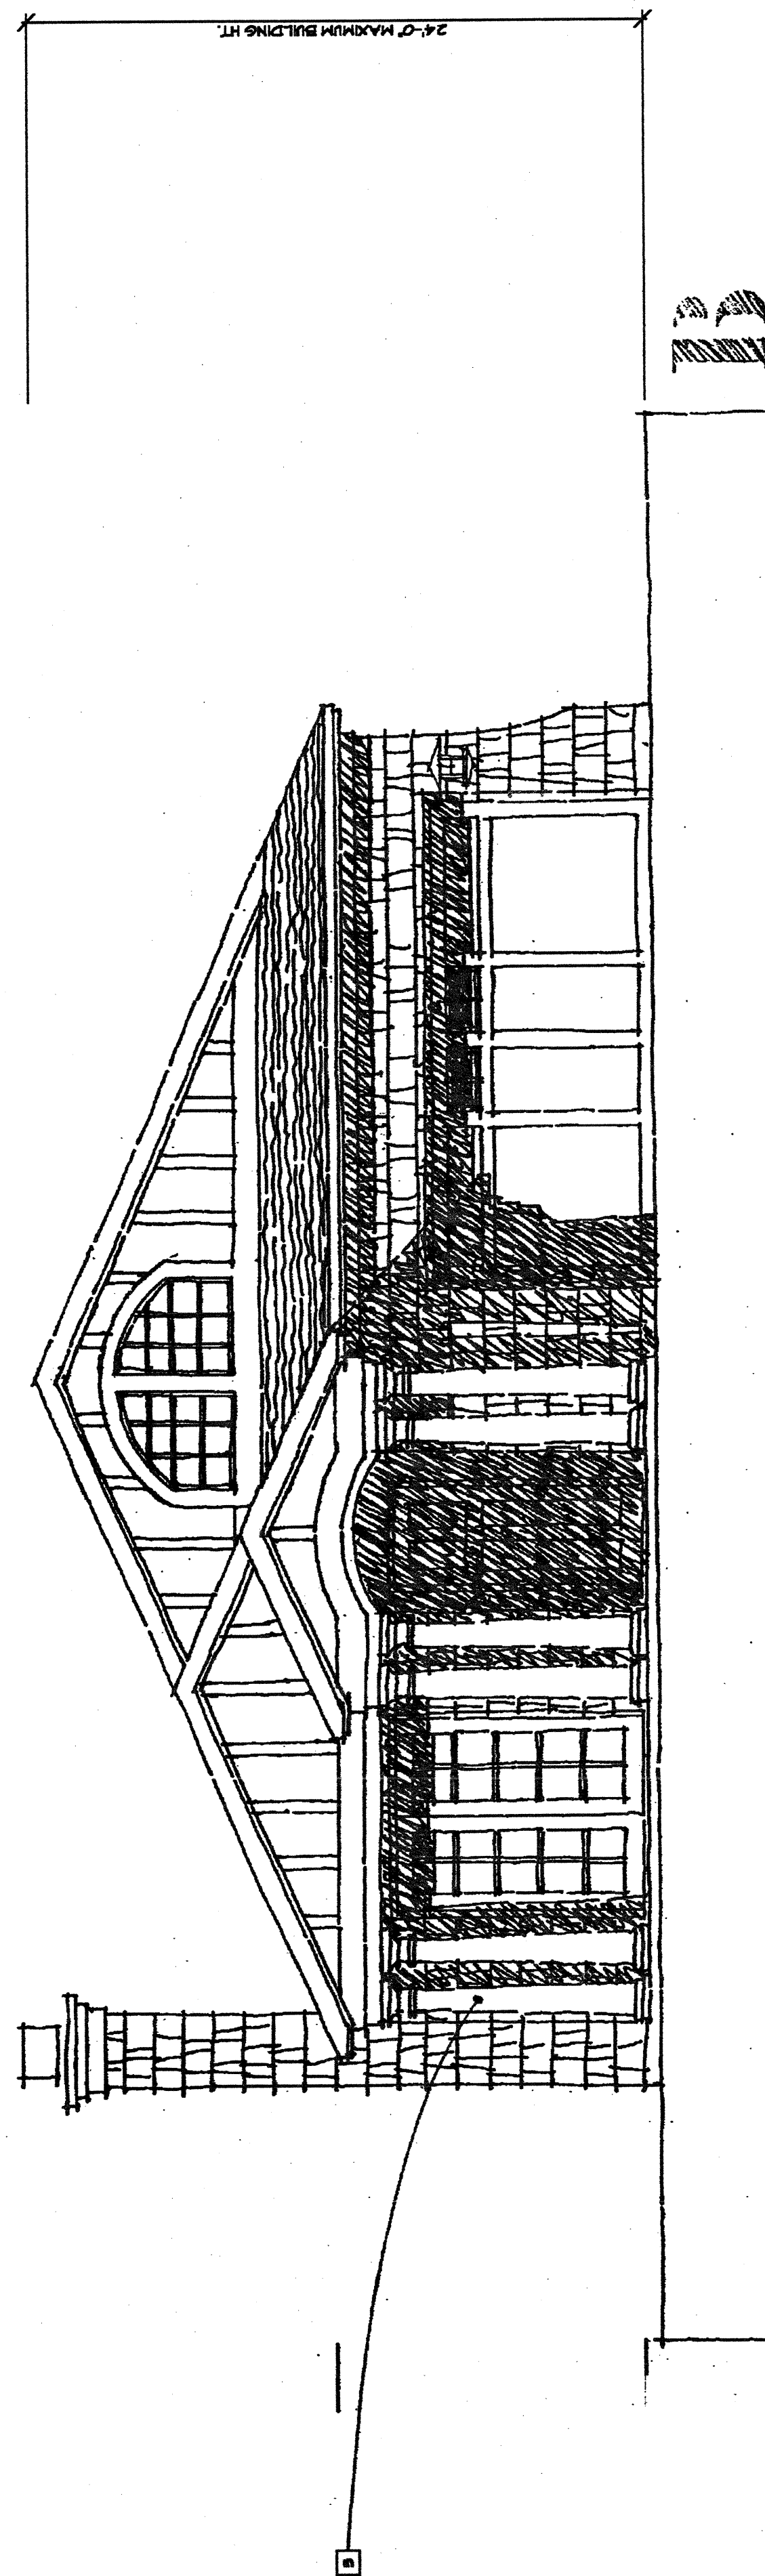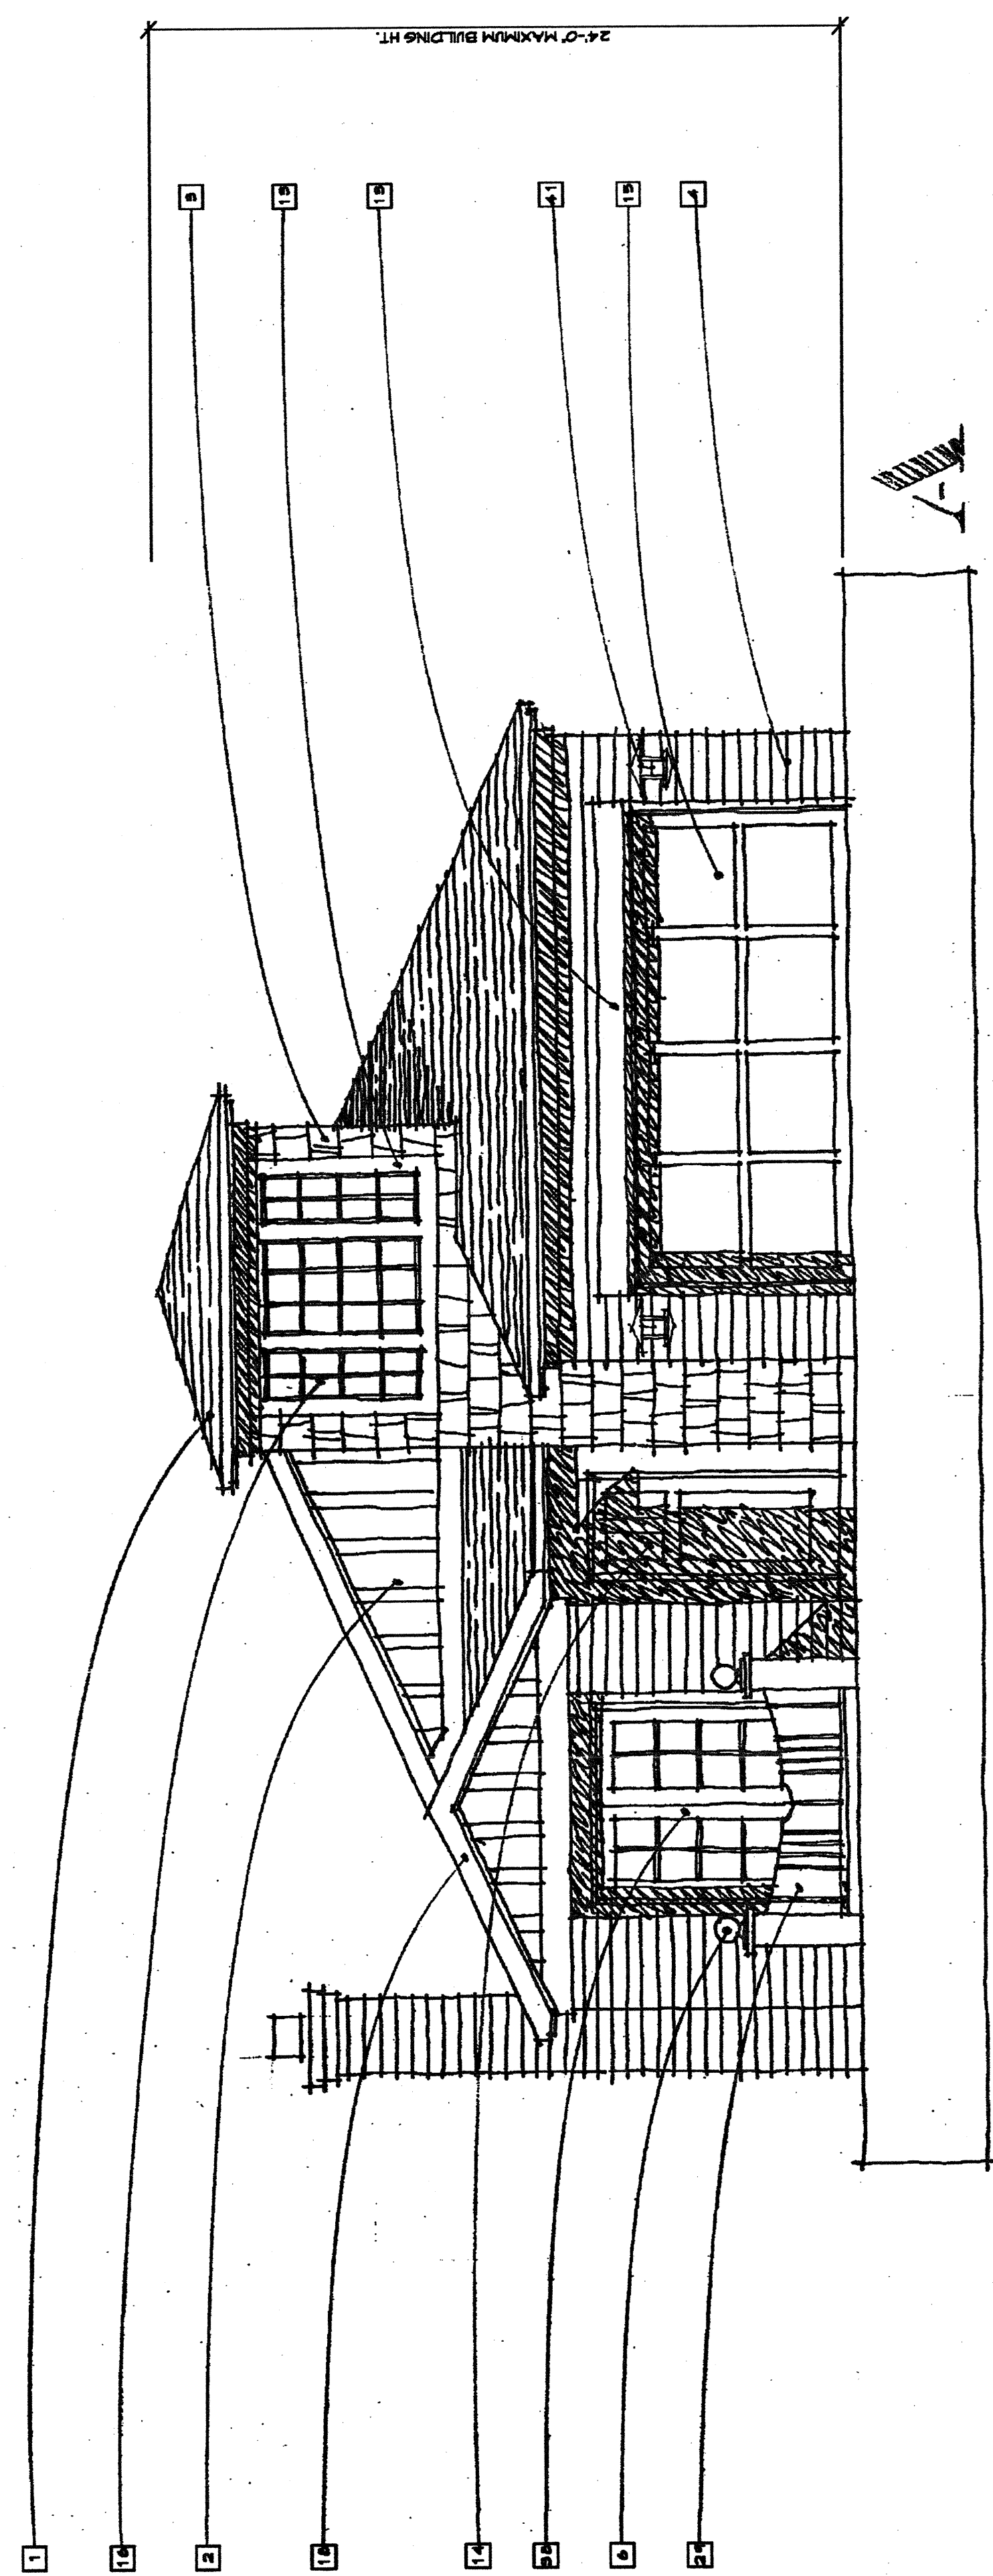

NOTE: REFER TO ELEVATION 'A' FOR TYPICAL BUILDING MATERIALS.

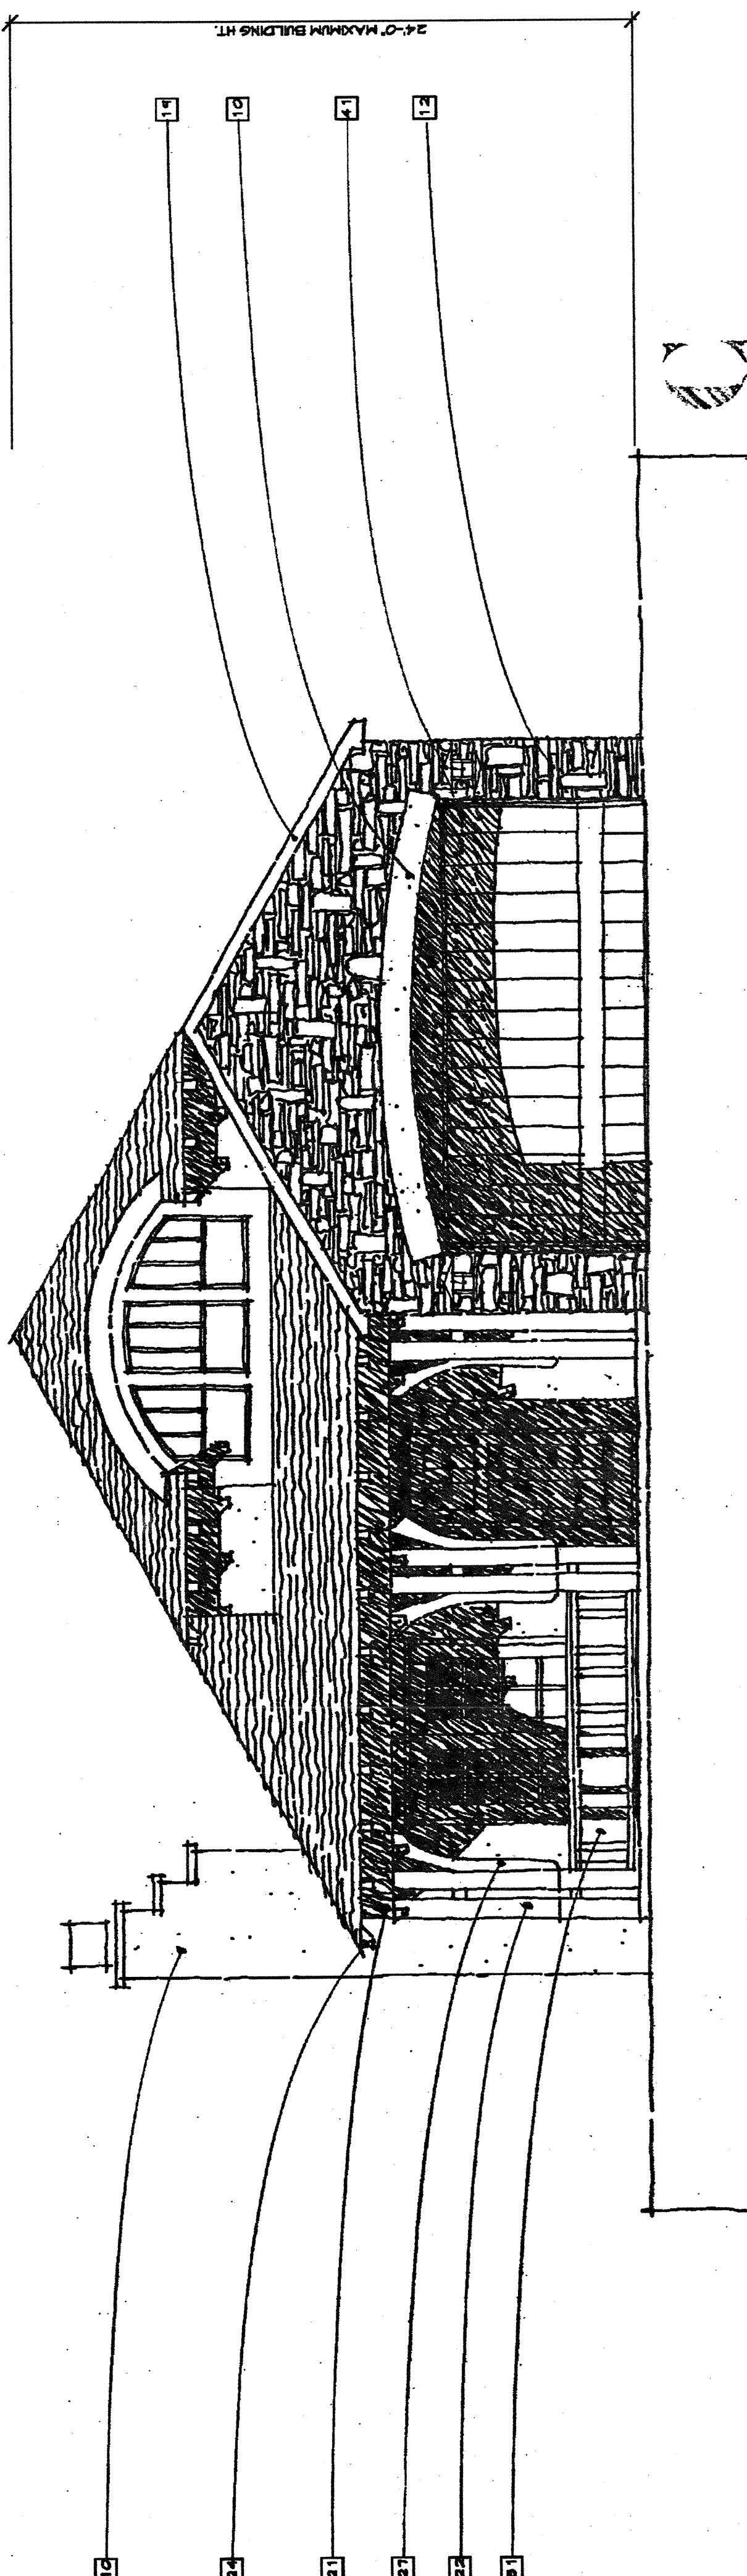


FRONT ELEVATIONS

PLAN 1

1/4"=1'-0"
SF-3 & SF-5

NOTTINGHAM SERIES
PASSERELLE L.L.C., CAMPUS PARK


2000005PSE331

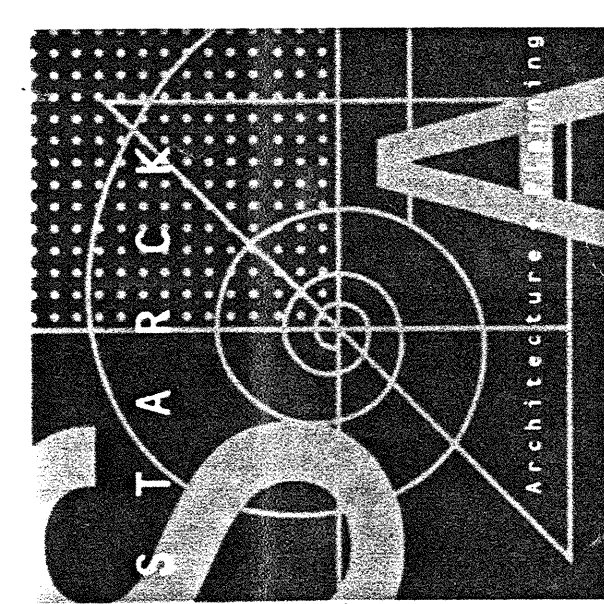


05/20/08

TYPICAL BUILDING MATERIALS


1	INTERIOR COLOR WHITE ROOF	1	4x8 RESIN/WOOD POST
2	INTERIOR COLOR BOARD / BATTEN SIDING	2	4x8 RESIN/WOOD POST
3	INTERIOR COLOR BOARD / BATTEN SIDING	3	4x8 WOOD BATTERY TAIL
4	INTERIOR COLOR BOARD / BATTEN SIDING	4	4x8 WOOD BRACE
5	INTERIOR COLOR BOARD / BATTEN SIDING	5	4x8 WOOD TRIMMER
6	INTERIOR COLOR BOARD / BATTEN SIDING	6	WOOD GATE
7	INTERIOR COLOR BOARD / BATTEN SIDING	7	WOOD BRACE
8	INTERIOR COLOR BOARD / BATTEN SIDING	8	WOOD FENCE
9	INTERIOR COLOR BOARD / BATTEN SIDING	9	WOOD POST/SELF
10	INTERIOR COLOR BOARD / BATTEN SIDING	10	WOOD FENCE WITH 2x6 TOP RAIL
11	INTERIOR COLOR BOARD / BATTEN SIDING	11	WOOD CORREL
12	INTERIOR COLOR BOARD / BATTEN SIDING	12	DECORATIVE METAL ARCH
13	INTERIOR COLOR BOARD / BATTEN SIDING	13	DECORATIVE METAL VENT
14	INTERIOR COLOR BOARD / BATTEN SIDING	14	METAL BRACE
15	INTERIOR COLOR BOARD / BATTEN SIDING	15	METAL GATE
16	INTERIOR COLOR BOARD / BATTEN SIDING	16	METAL DOOR
17	INTERIOR COLOR BOARD / BATTEN SIDING	17	METRIC ANCHOR
18	INTERIOR COLOR BOARD / BATTEN SIDING	18	OPTIONAL DECK
19	INTERIOR COLOR BOARD / BATTEN SIDING	19	WALL-MOUNTED LIGHT FIXTURE
20	INTERIOR COLOR BOARD / BATTEN SIDING	20	ALL METAL AND WOOD ELEMENTS TO BE PAINTED

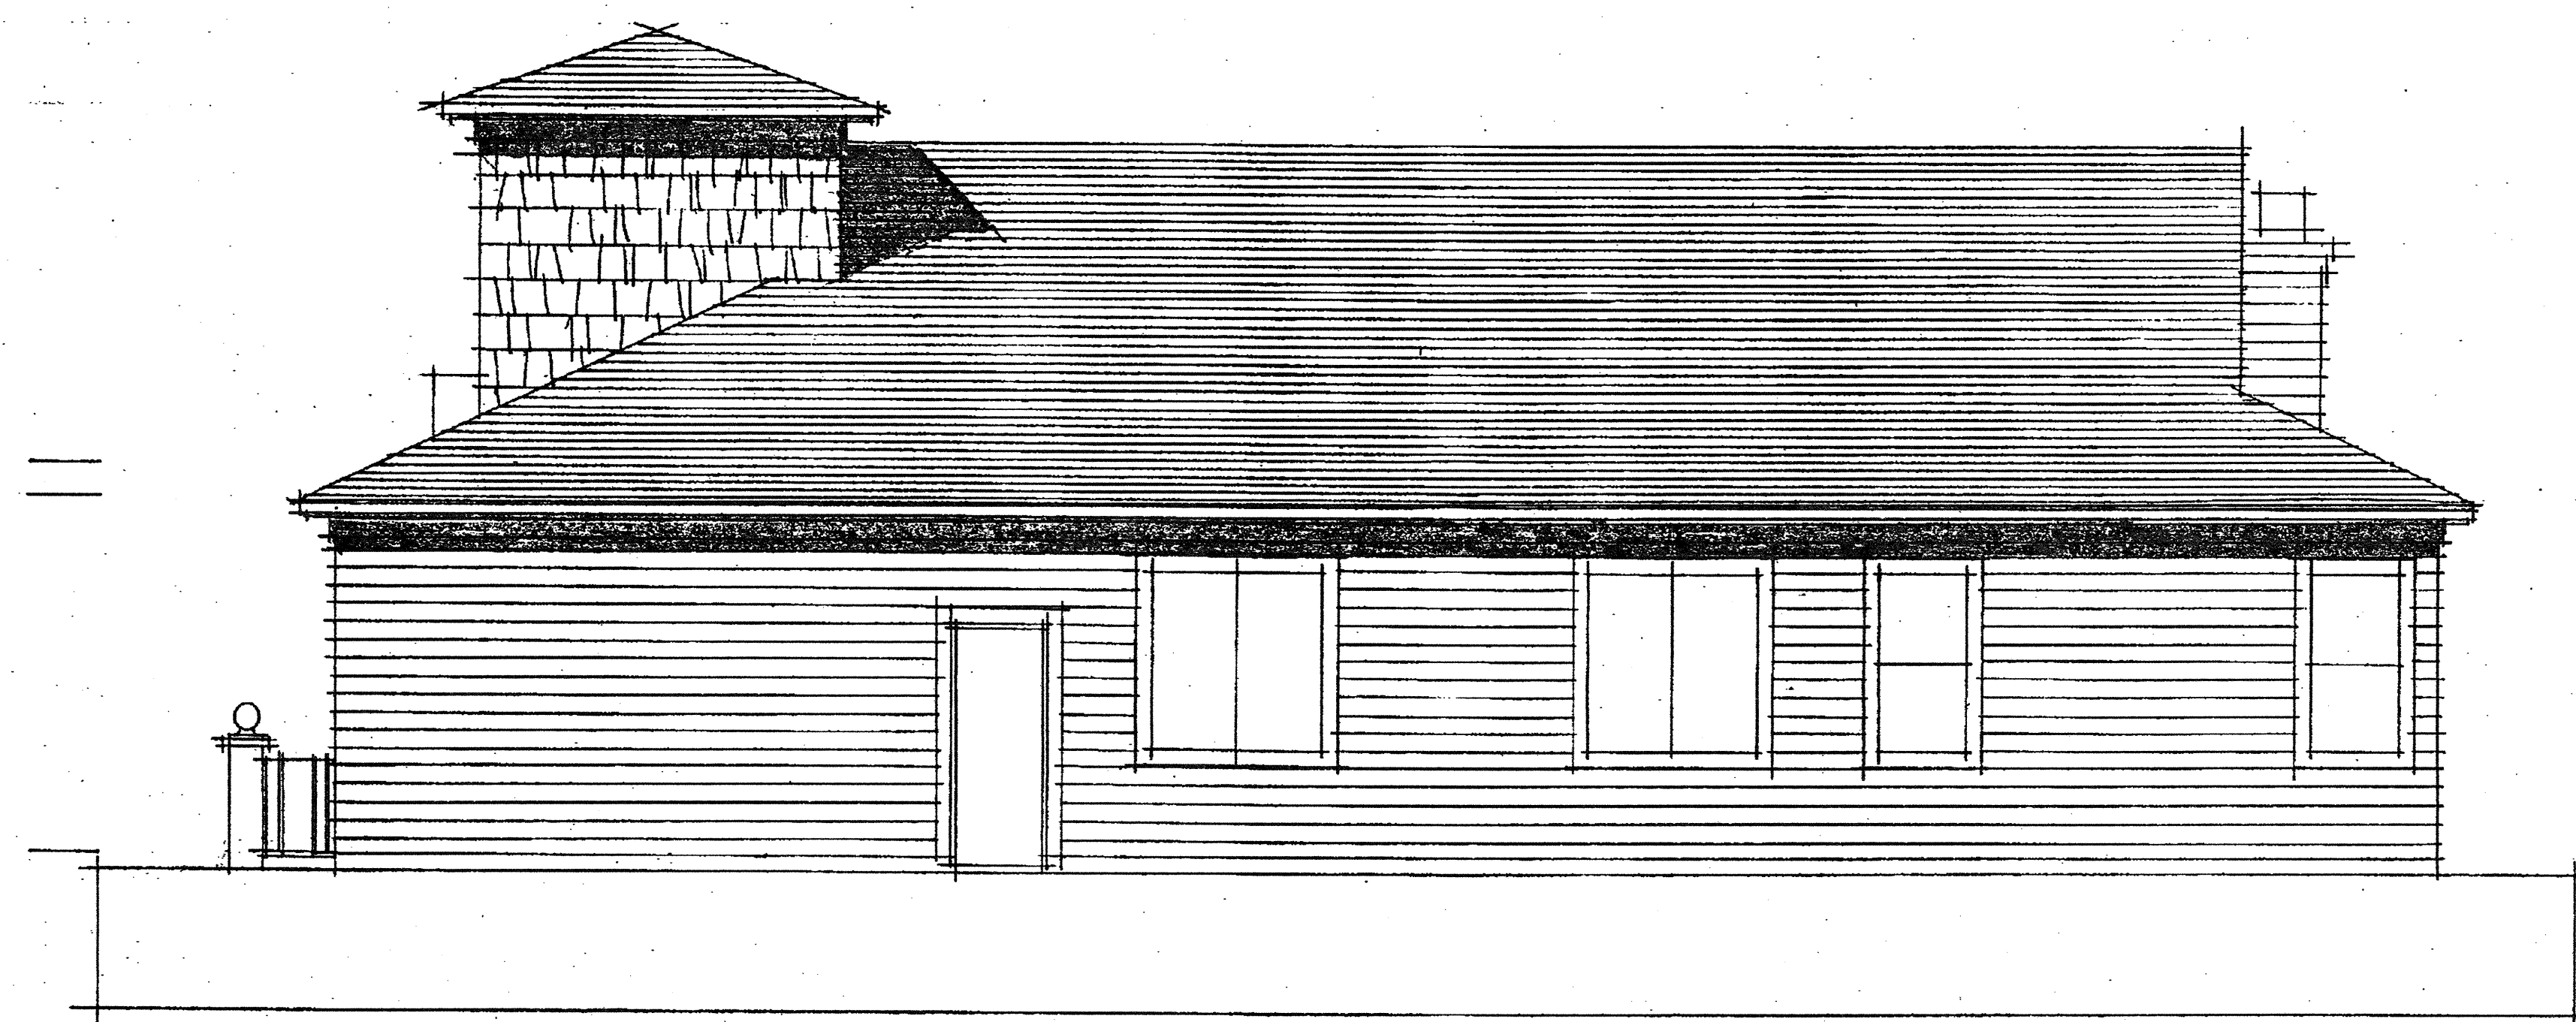

RIGHT ELEVATION

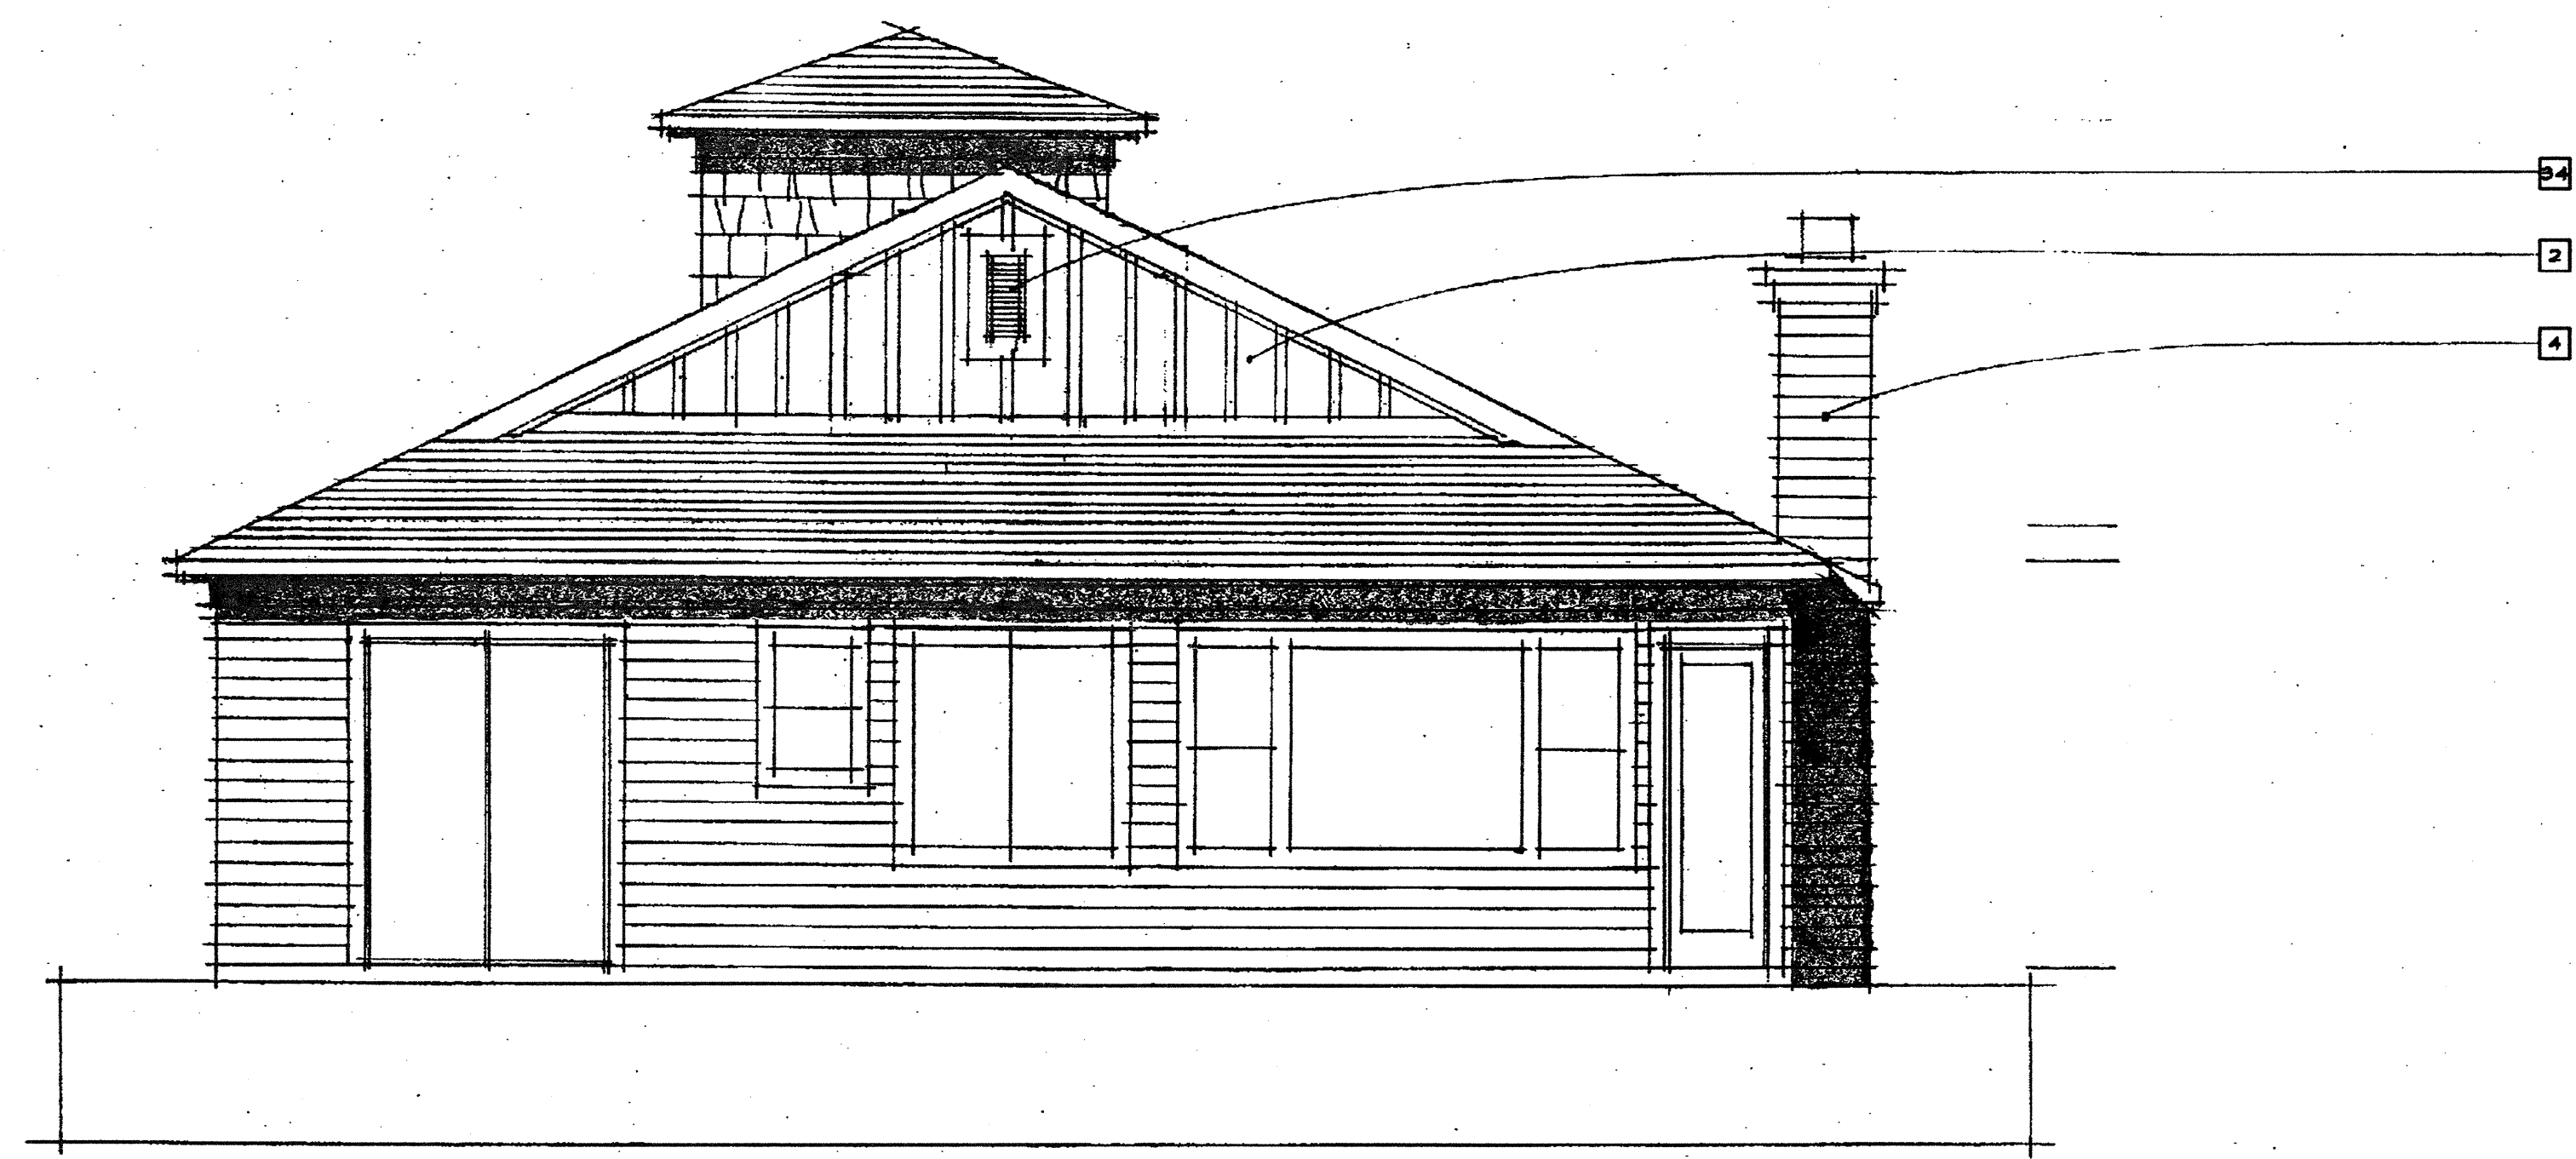

REAR ELEVATION

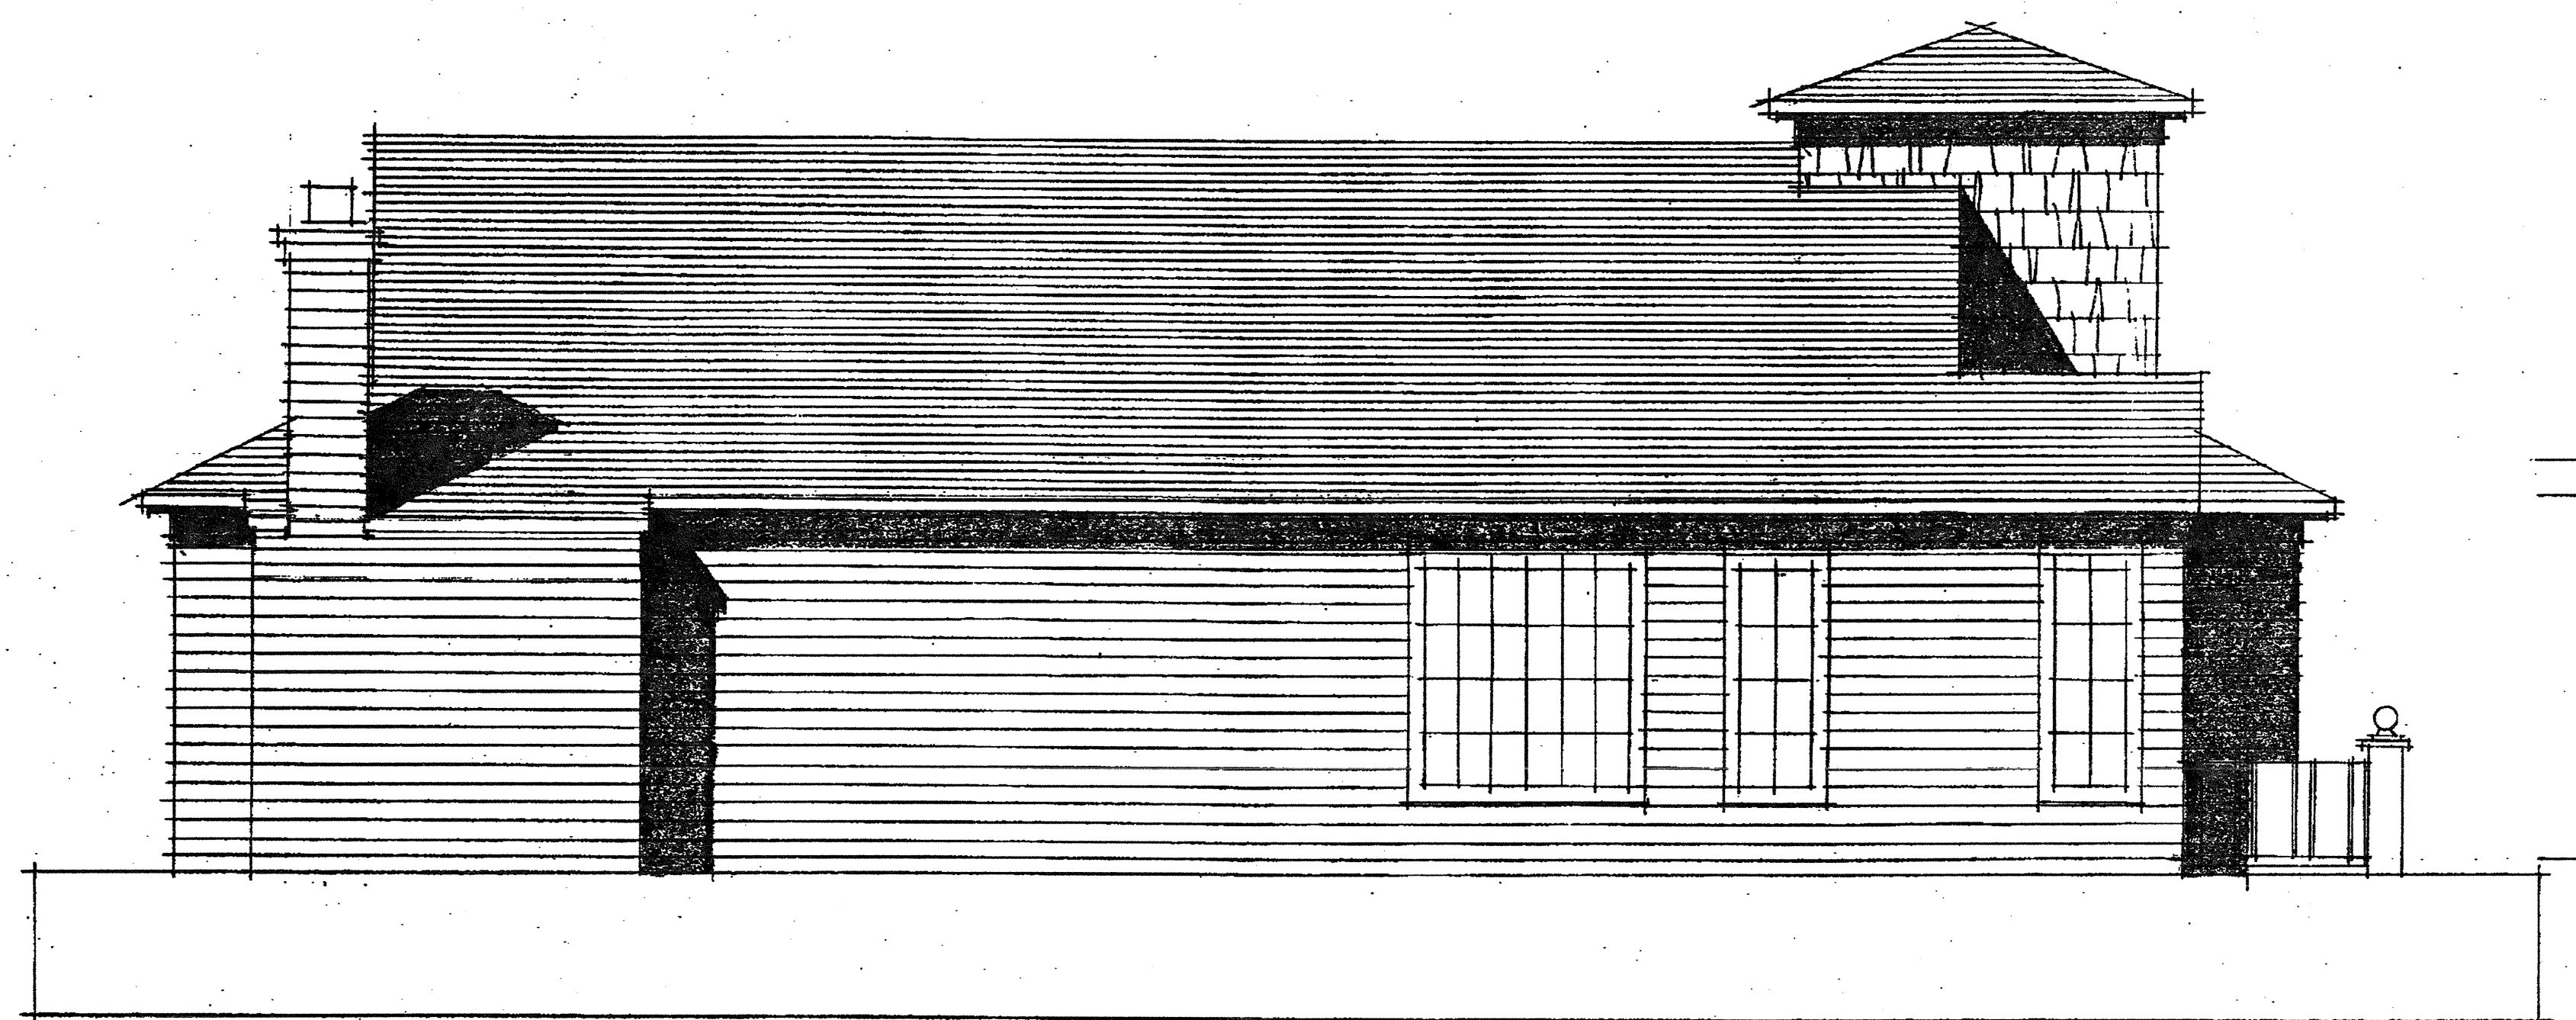

LEFT SIDE ELEVATION

NOTE: REFER TO FRONT 'A' ELEVATION FOR
TYPICAL BUILDING HEIGHT AND MATERIALS.

EXTERIOR ELEVATIONS

PLAN 1A


1/4"=1'-0"

SF-3 & SF-5

NOTTINGHAM SERIES

PASSERELLE L.L.C., CAMPUS PARK

2006005PSF331

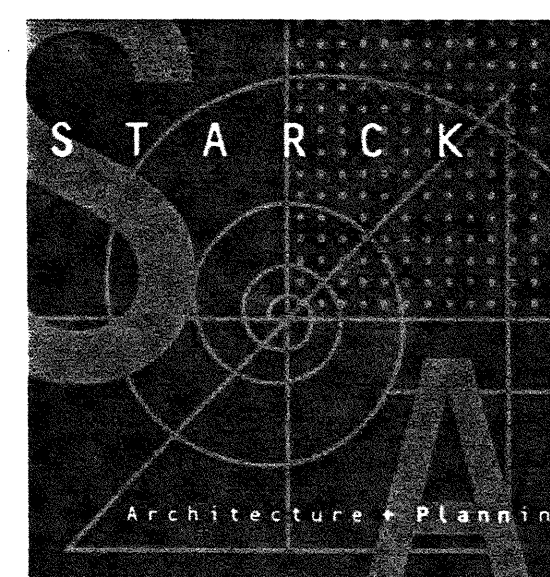

05/20/08


COLOR DESCRIPTION

ASPHALT SHINGLE ROOF IN A WIDE RANGE OF COOL TO WARM COLORS. LIGHT TO MID-VALUE STUCCO BODY COLORS. LIGHT TRIM COLOR CONTRASTS WITH STUCCO BODY COLOR. HARMONIOUS STUCCO RELATIONSHIP TO LIGHT, SOFT COLORS OF SIDING AND SHINGLE. RUSTIC, TEXTURED STONE IN NATURAL EARTHY TONES.

TYPICAL BUILDING MATERIALS

1. INTERIOR COLOR 'B' TILE ROOF	2. 6x6 REBRAIN WOOD POST
3. HARDPLANK BOARD & BATTEN SIDING	4. 6x6 REBRAIN WOOD POST
5. HARD-BOARD SIDING	6. 4x6 WOOD RAFTER TAIL
7. HARDPLANK SIDING	8. 4x WOOD BRACE
9. PREFABRICATED FIBERGLASS COLUMN	10. 4x WOOD TRUSS
11. PREFABRICATED FINIAL	12. WOOD BRACE
13. PRECAST CONCRETE FINIAL	14. WOOD GATE
15. 2" DEEP PLASTER RECESS	16. WOOD FENCE
17. PLASTER BARGE CORREL	18. WOOD POT-HOLE
19. INTERIOR COLOR PLASTER	20. WOOD FENCE WITH 2x6 TOP RAIL
21. PLASTER TRIM	22. WOOD CORREL
23. LEDGESTONE VENEER	24. DECORATIVE METAL ARCH
25. WOOD TRIM IN SIDING AREA	26. DECORATIVE METAL VENT
27. WOOD ENTRY DOOR	28. METAL FENCE
29. WOOD SECTIONAL GARAGE DOOR	30. METAL GATE
31. VINYL WINDOW	32. METAL ROOF
33. 2x WOOD SHUTTER	34. FRENCH DOOR
35. 2x WOOD FASCIA	36. FABRIC AWNING
37. 4x WOOD FASCIA	38. OPTIONAL DECK
39. 6x REBRAIN WOOD BEAM	40. WALL-MOUNTED LIGHT FIXTURE
41. 6x REBRAIN WOOD BEAM	

* ALL METAL AND WOOD ELEMENTS TO BE PAINTED

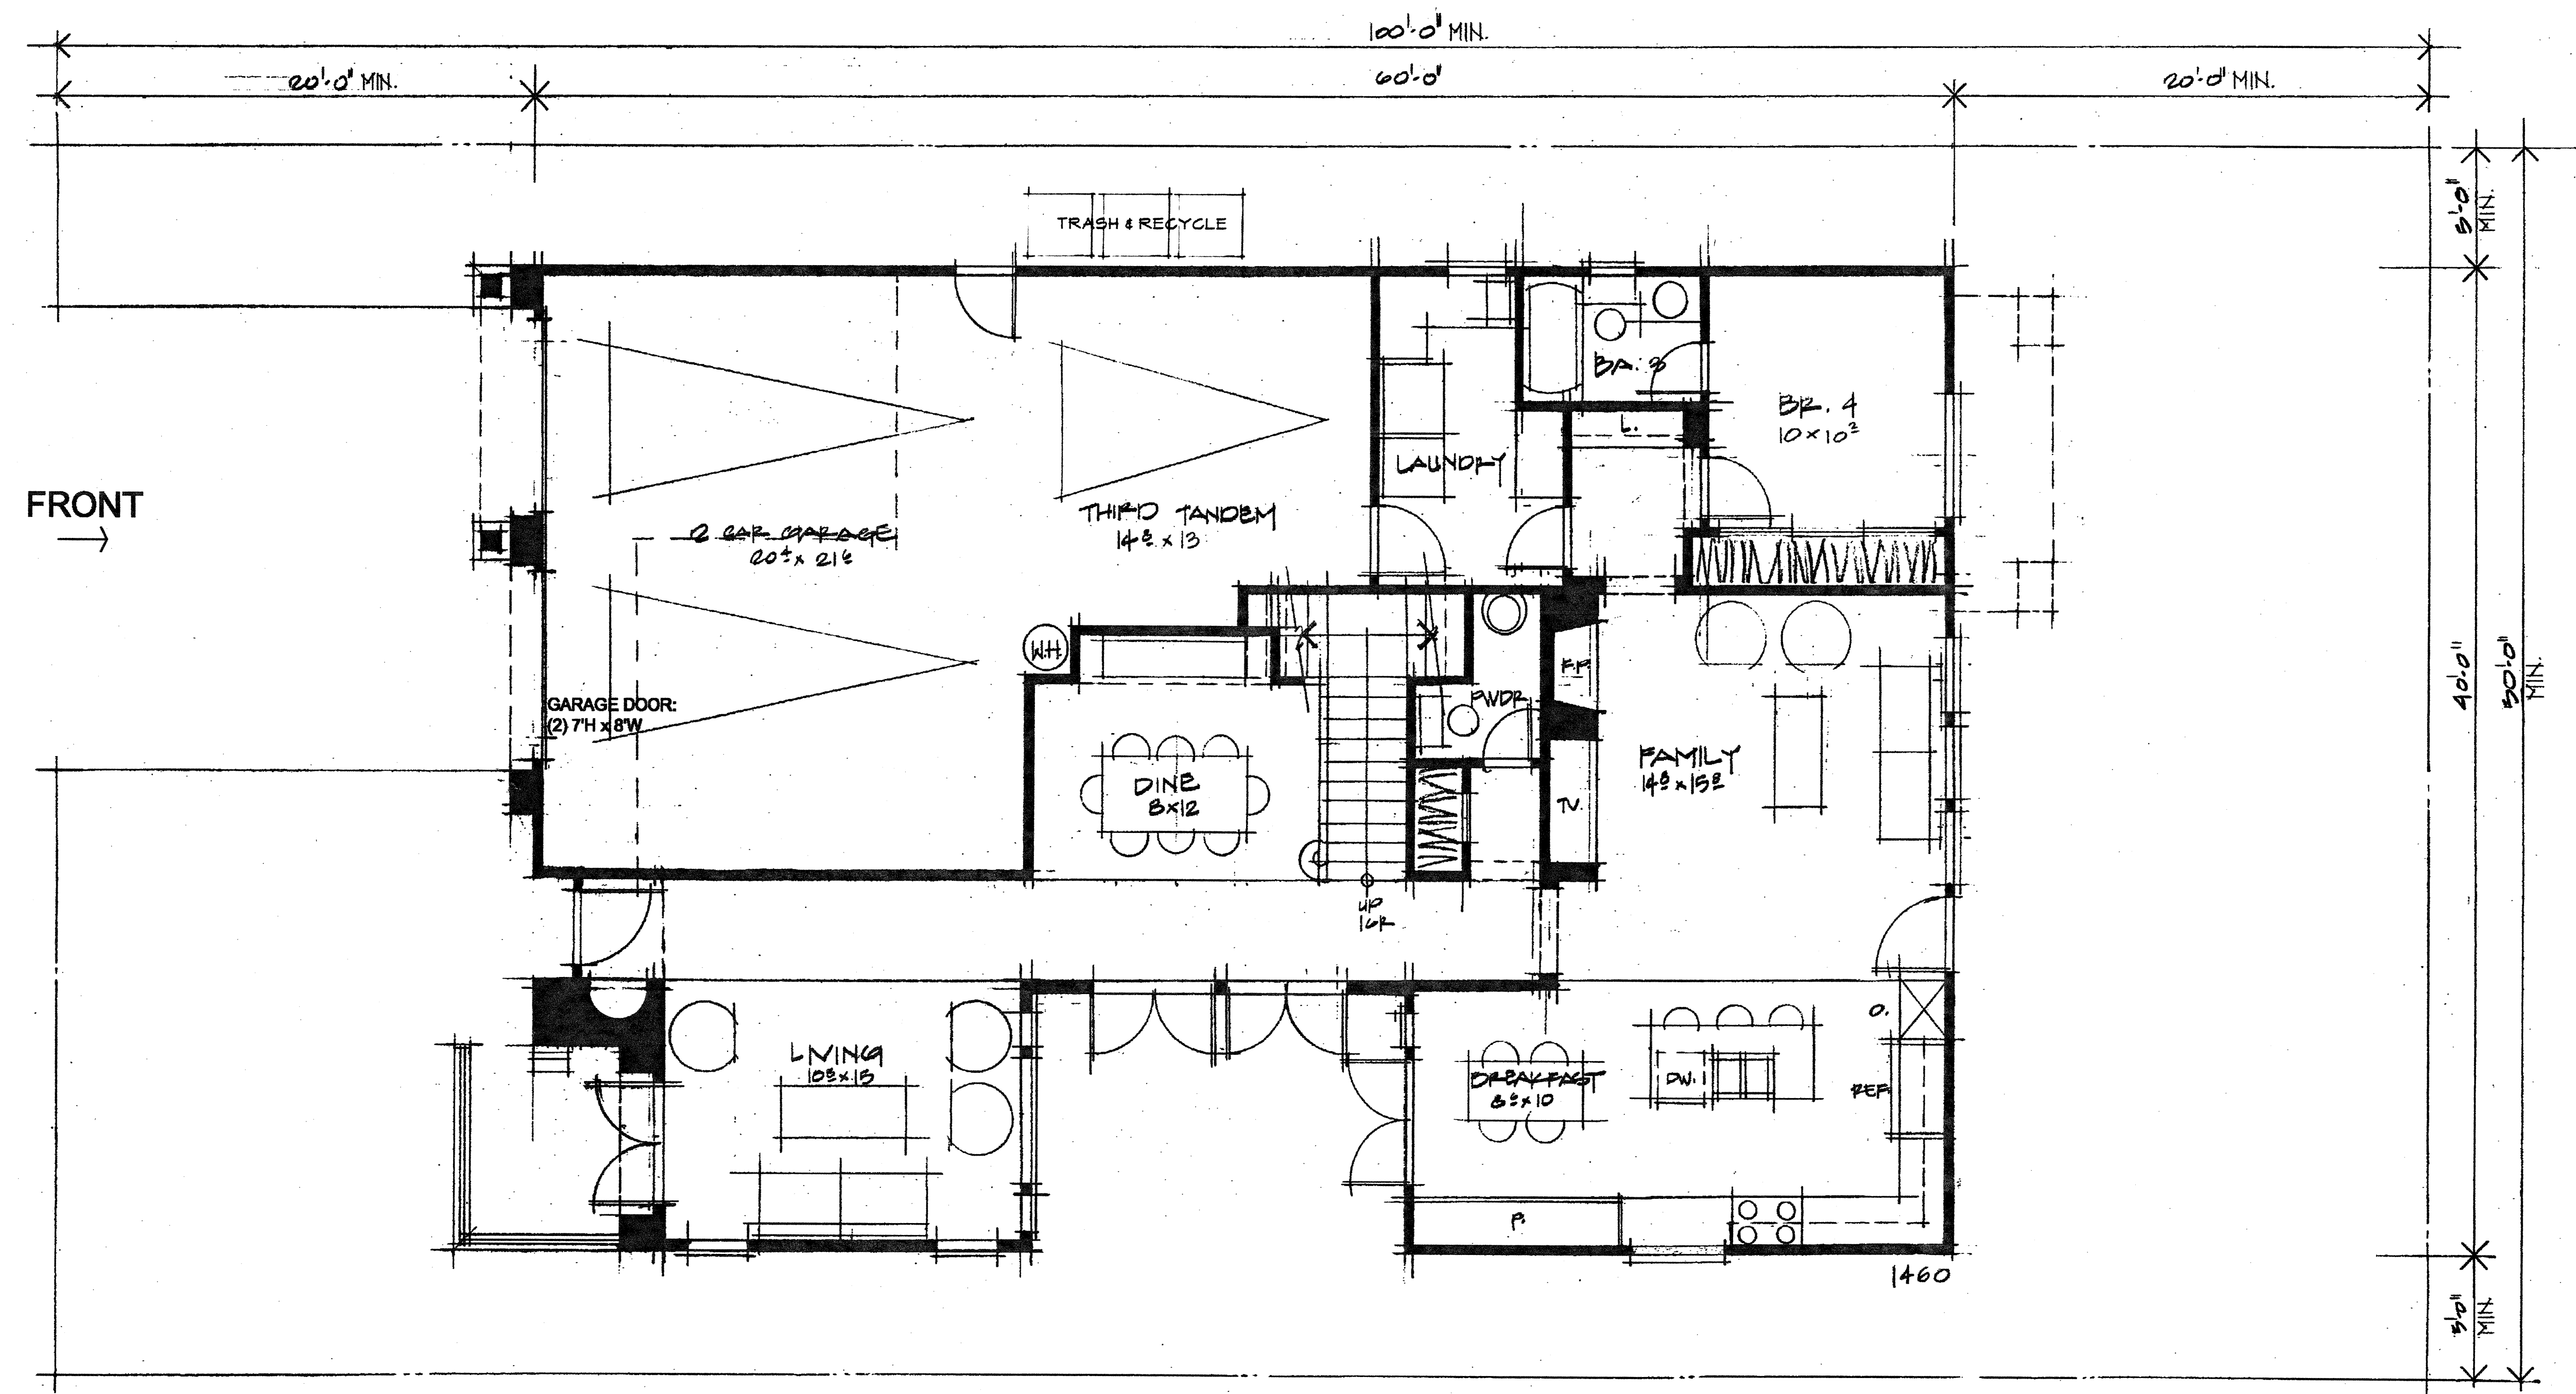

FIRST FLOOR PLAN

PLAN 2A


1/4"=1'-0"

SF-3 & SF-5

NOTTINGHAM SERIES


PASSERELLE L.L.C., CAMPUS PARK

2006003PSF302

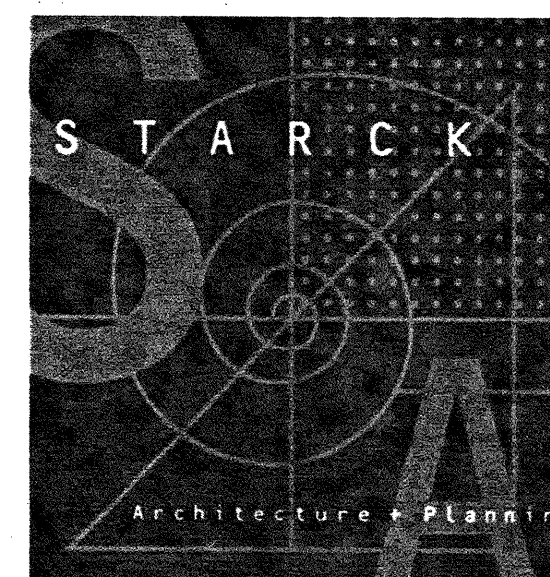

05/20/08

AREA ANALYSIS	
PLAN 1	
FIRST FLOOR	1555.00 S.F.
SECOND FLOOR	596.00 S.F.
TOTAL LIVING AREA	2551.00 S.F.
GARAGE	388.00 S.F.
PORCH	64.00 S.F.
total area	3003.00 S.F.
PLAN 2	
FIRST FLOOR	1512.00 S.F.
SECOND FLOOR	1263.00 S.F.
OPT. LOFT	153.00 S.F.
TOTAL LIVING AREA	2775.00 S.F.
TOTAL LIVING AREA W/ OPT. LOFT	2928.00 S.F.
GARAGE	672.00 S.F.
PORCH	67.00 S.F.
OPT. REAR DECK	48.00 S.F.
total area	3735.00 S.F.
PLAN 3	
FIRST FLOOR	1586.00 S.F.
SECOND FLOOR	1510.00 S.F.
OPT. BR. 8	197.00 S.F.
TOTAL LIVING AREA	3176.00 S.F.
TOTAL LIVING AREA W/ OPT. BR. 8	3373.00 S.F.
GARAGE	626.00 S.F.
PORCH	153.00 S.F.
DECK	29.00 S.F.
OPT. REAR DECK	40.00 S.F.
total area	4171.00 S.F.
PLAN 4	
FIRST FLOOR	1527.00 S.F.
SECOND FLOOR	1745.00 S.F.
TOTAL LIVING AREA	3272.00 S.F.
GARAGE	653.00 S.F.
PORCH	104.00 S.F.
DECK	59.00 S.F.
OPT. REAR DECK	73.00 S.F.
total area	4111.00 S.F.

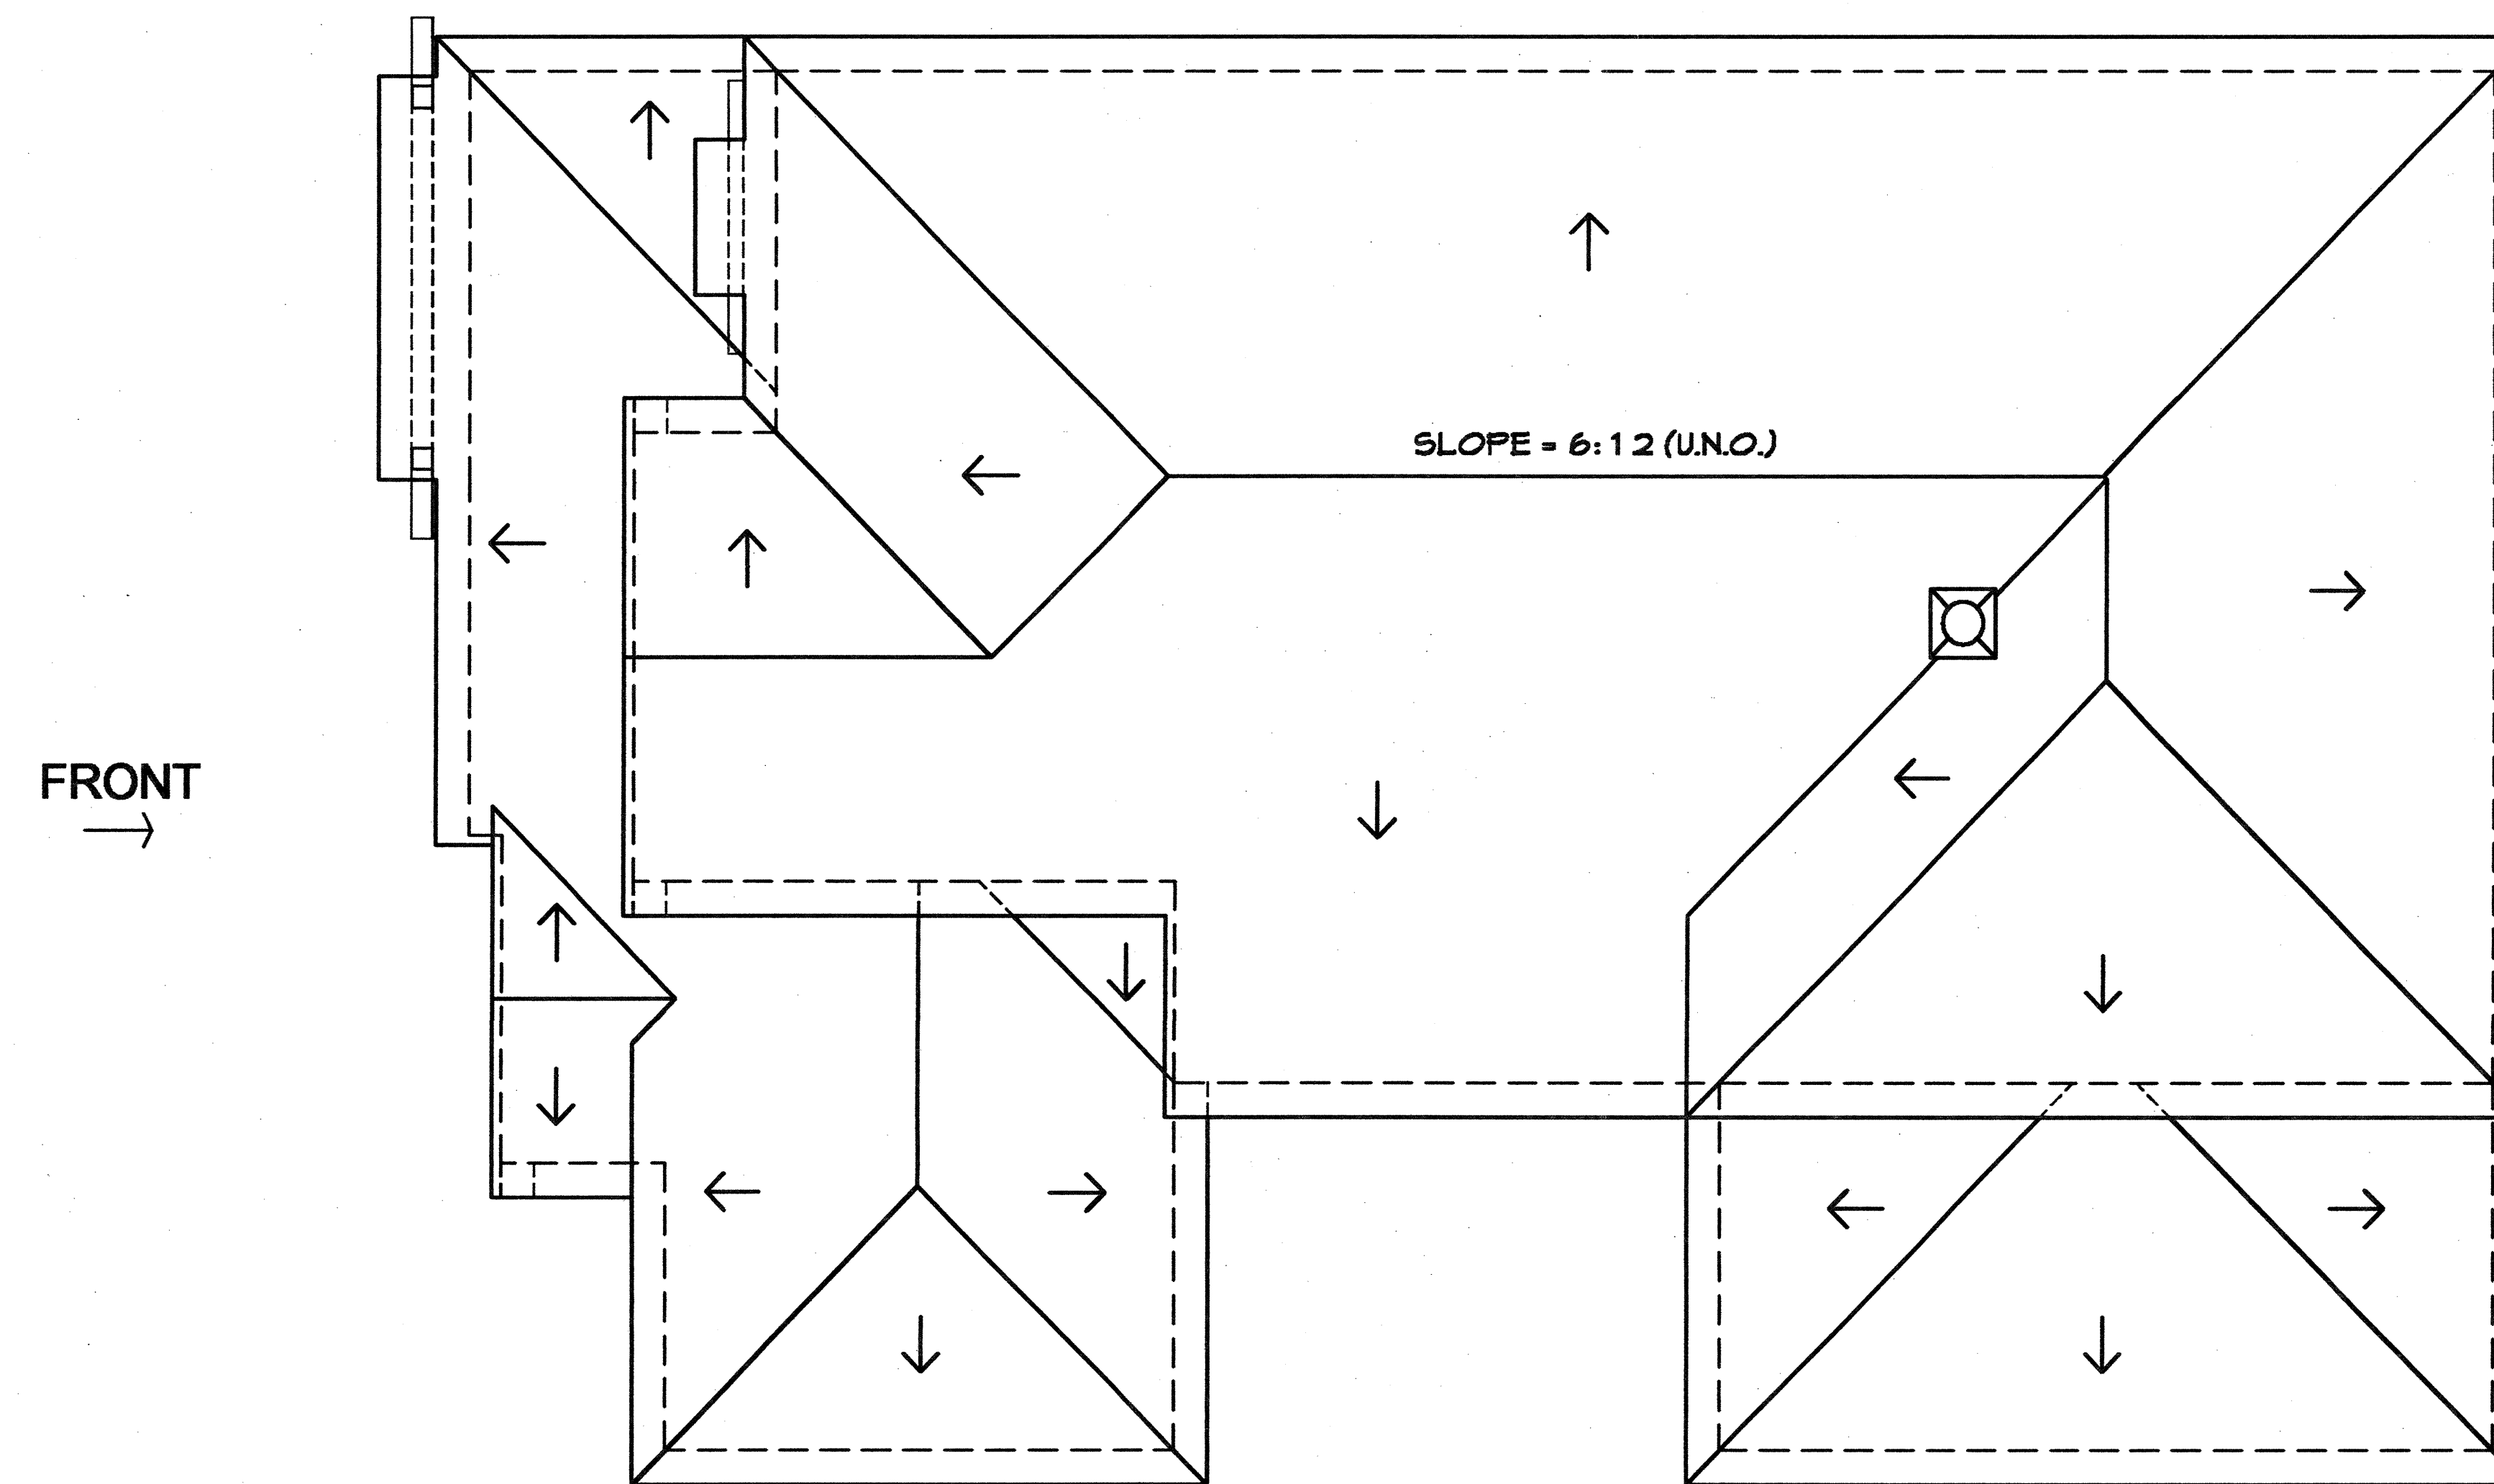

ROOF PLAN

PLAN 2A


1/4"=1'-0"

SF-3 & SF-5




NOTTINGHAM SERIES

PASSERELLE L.L.C., CAMPUS PARK

2006005PSF302

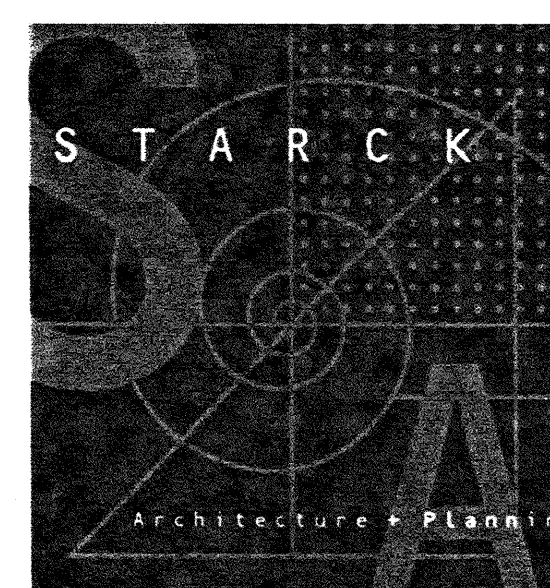

05/20/08

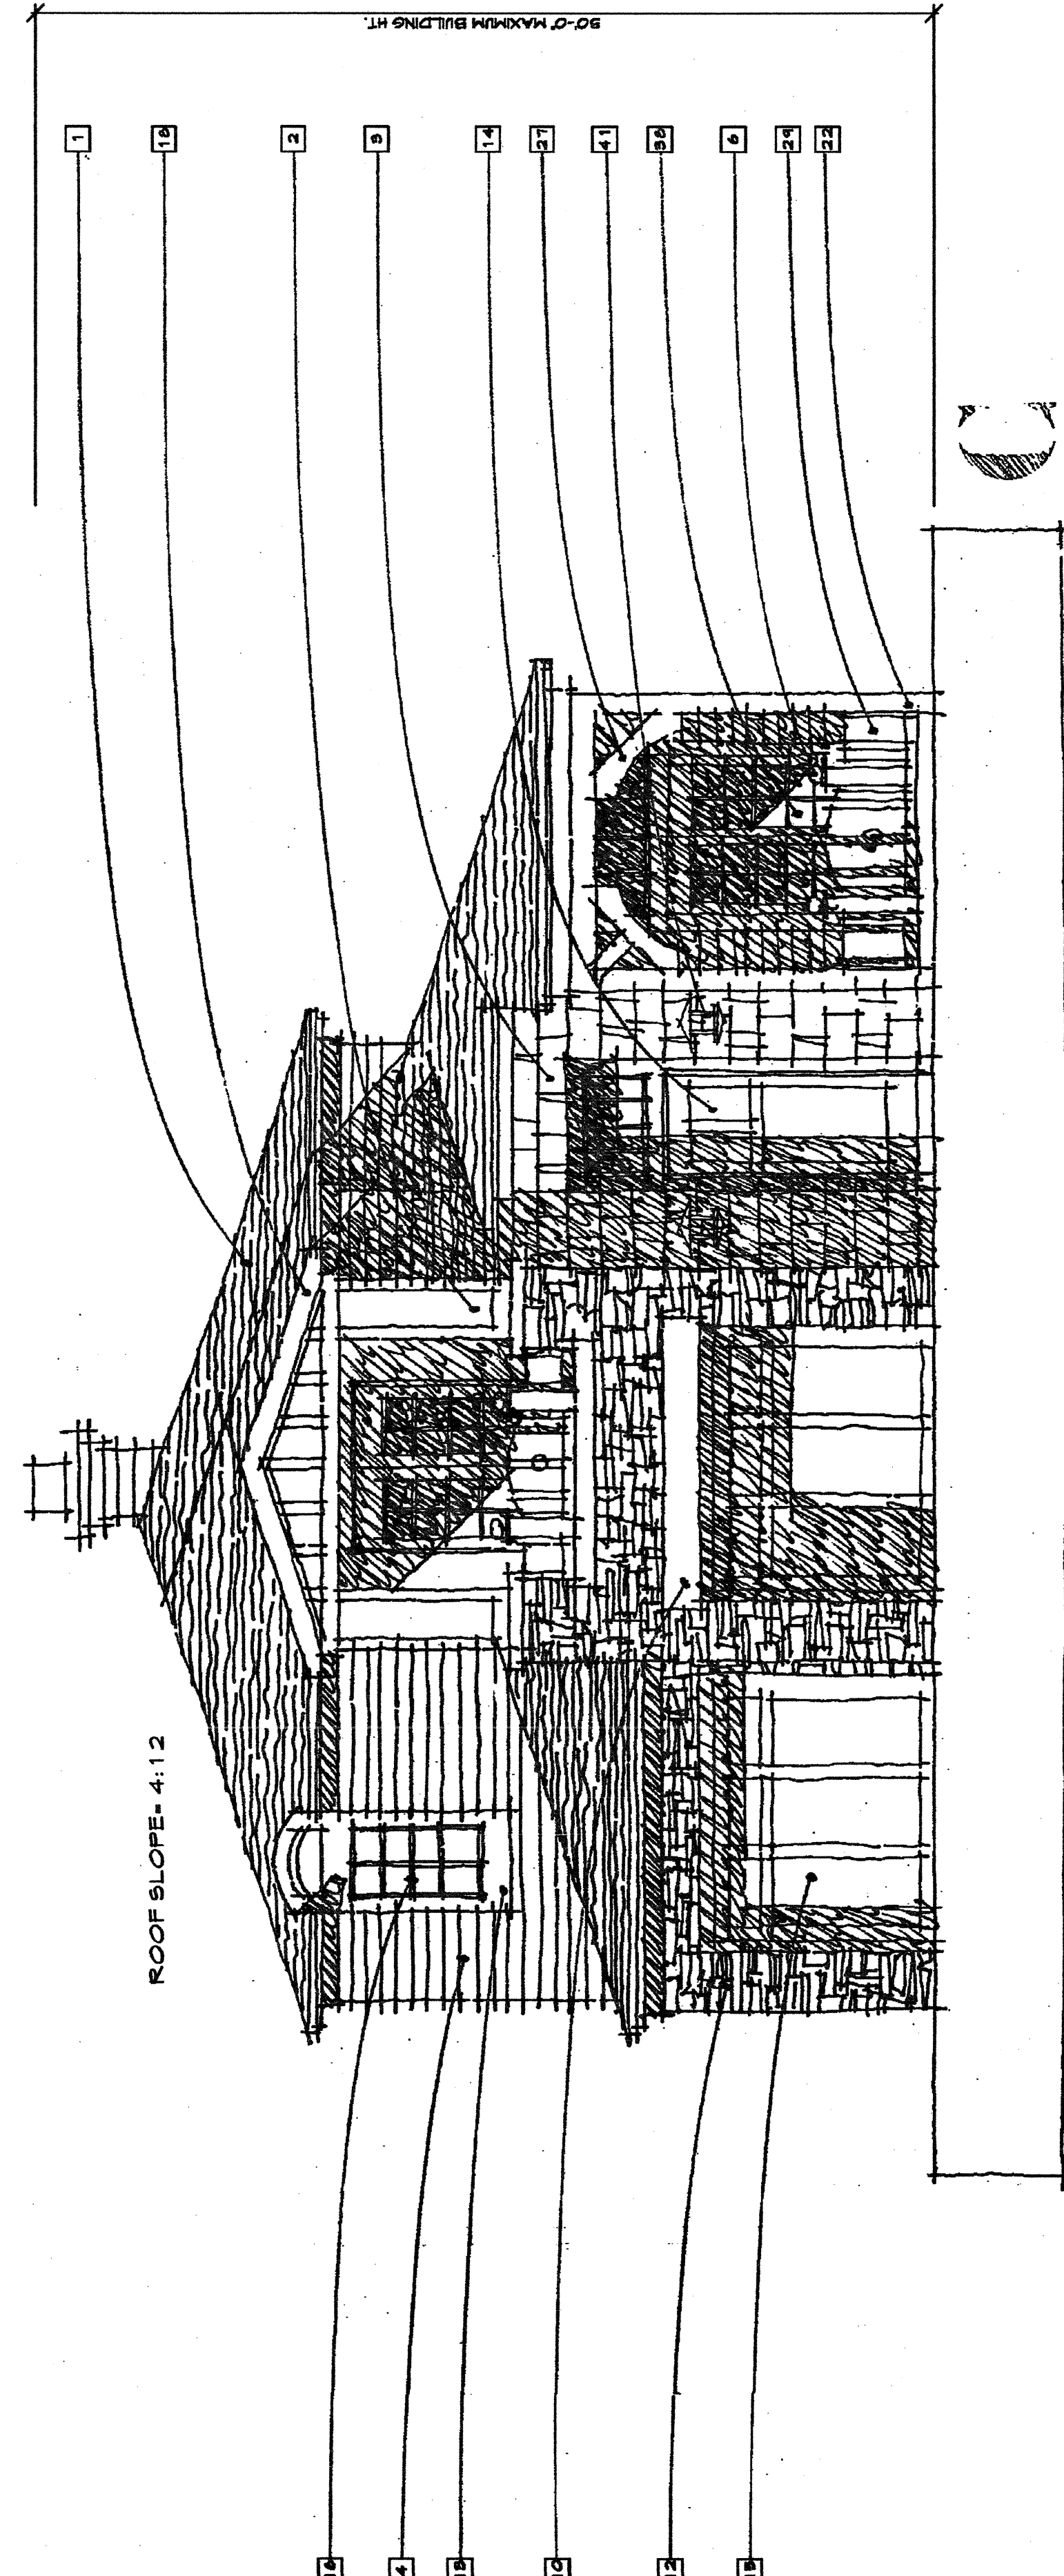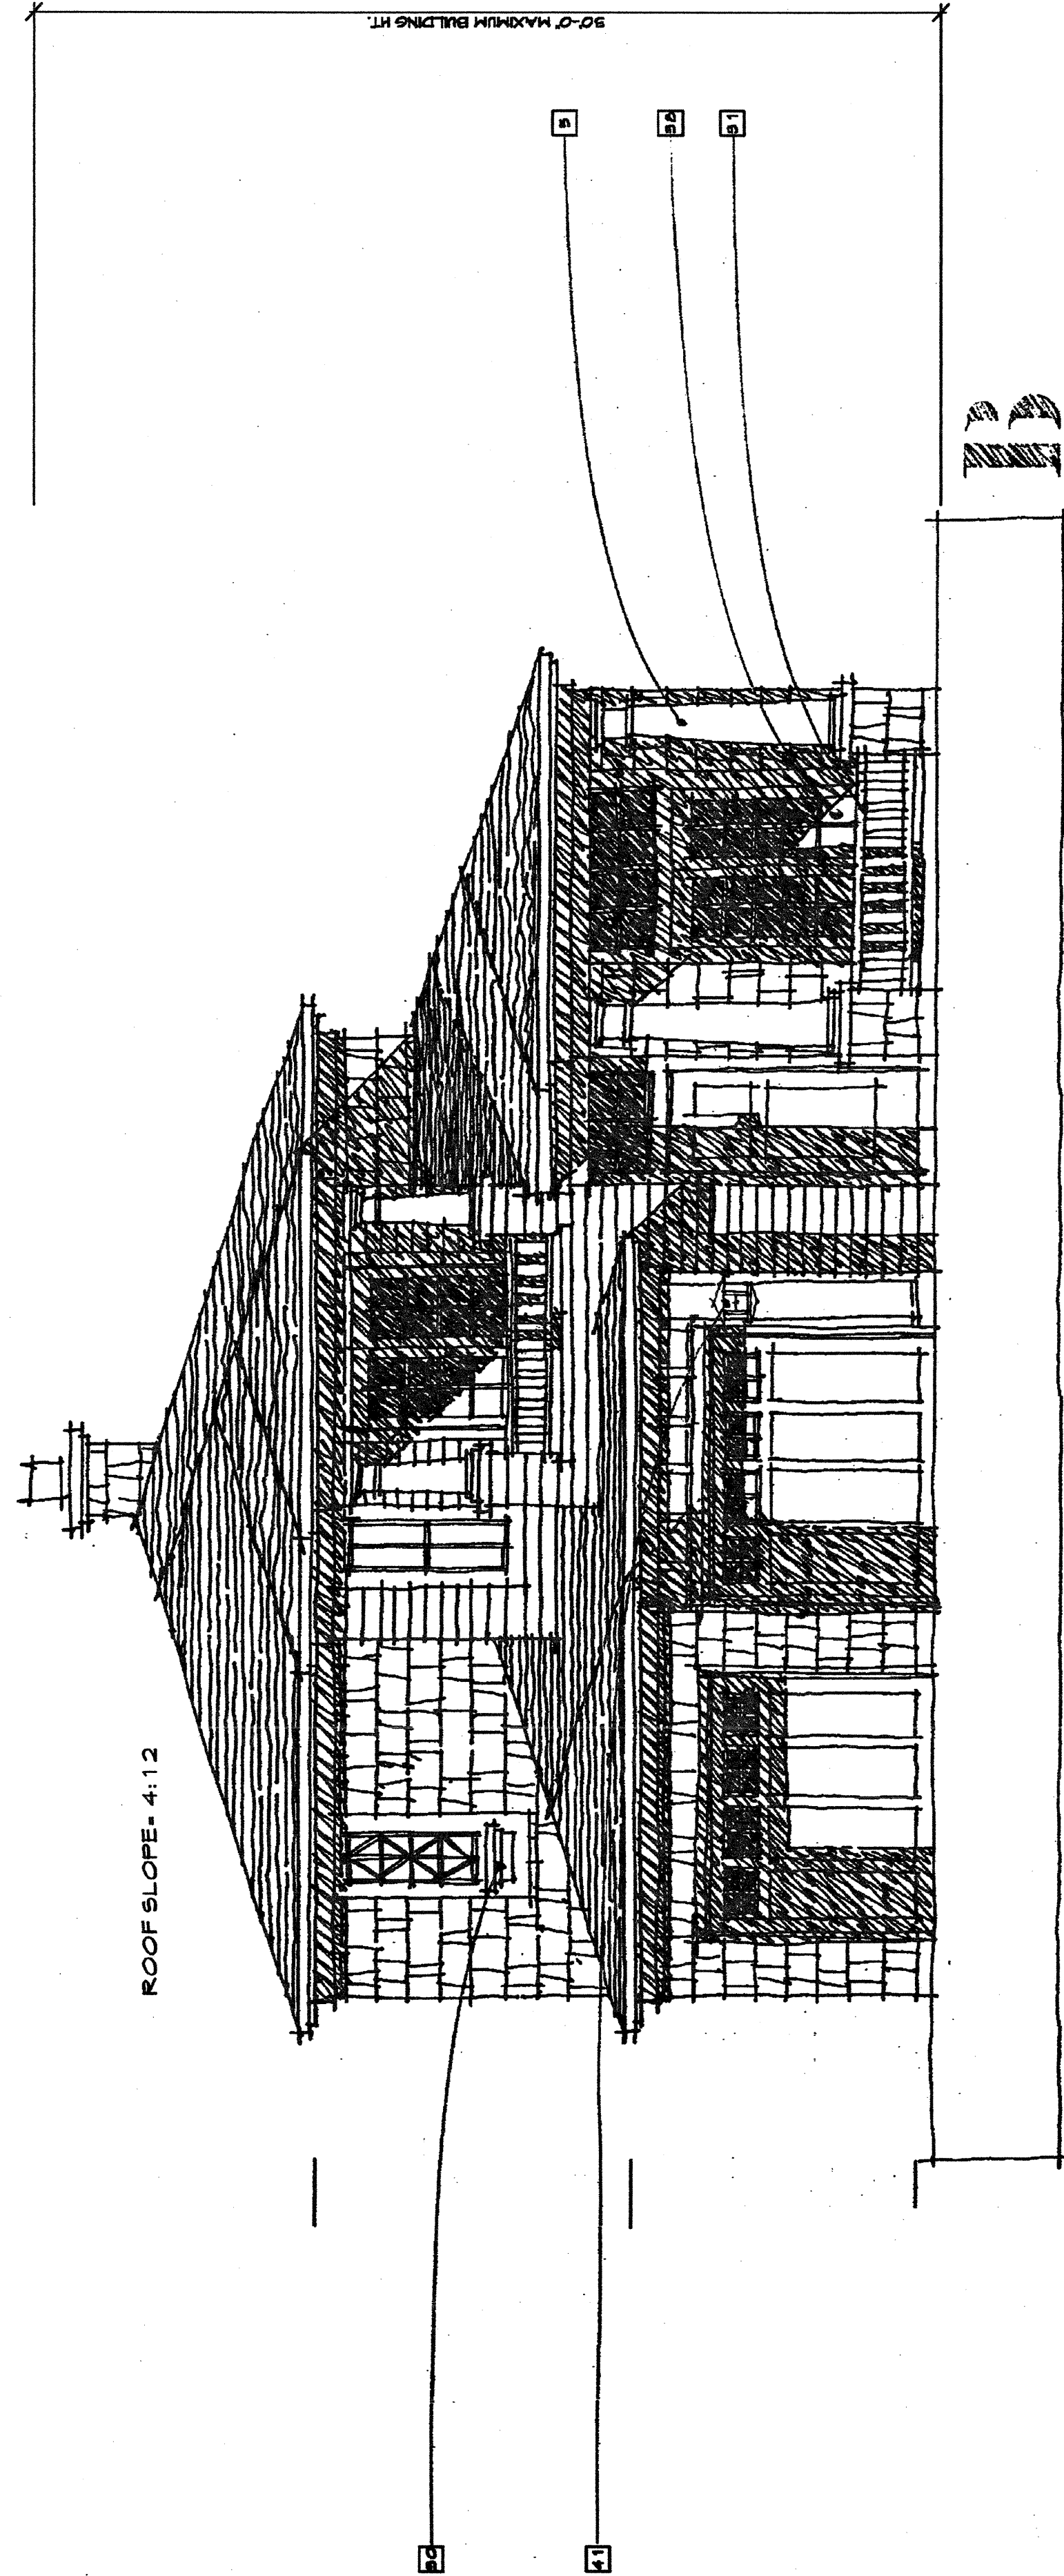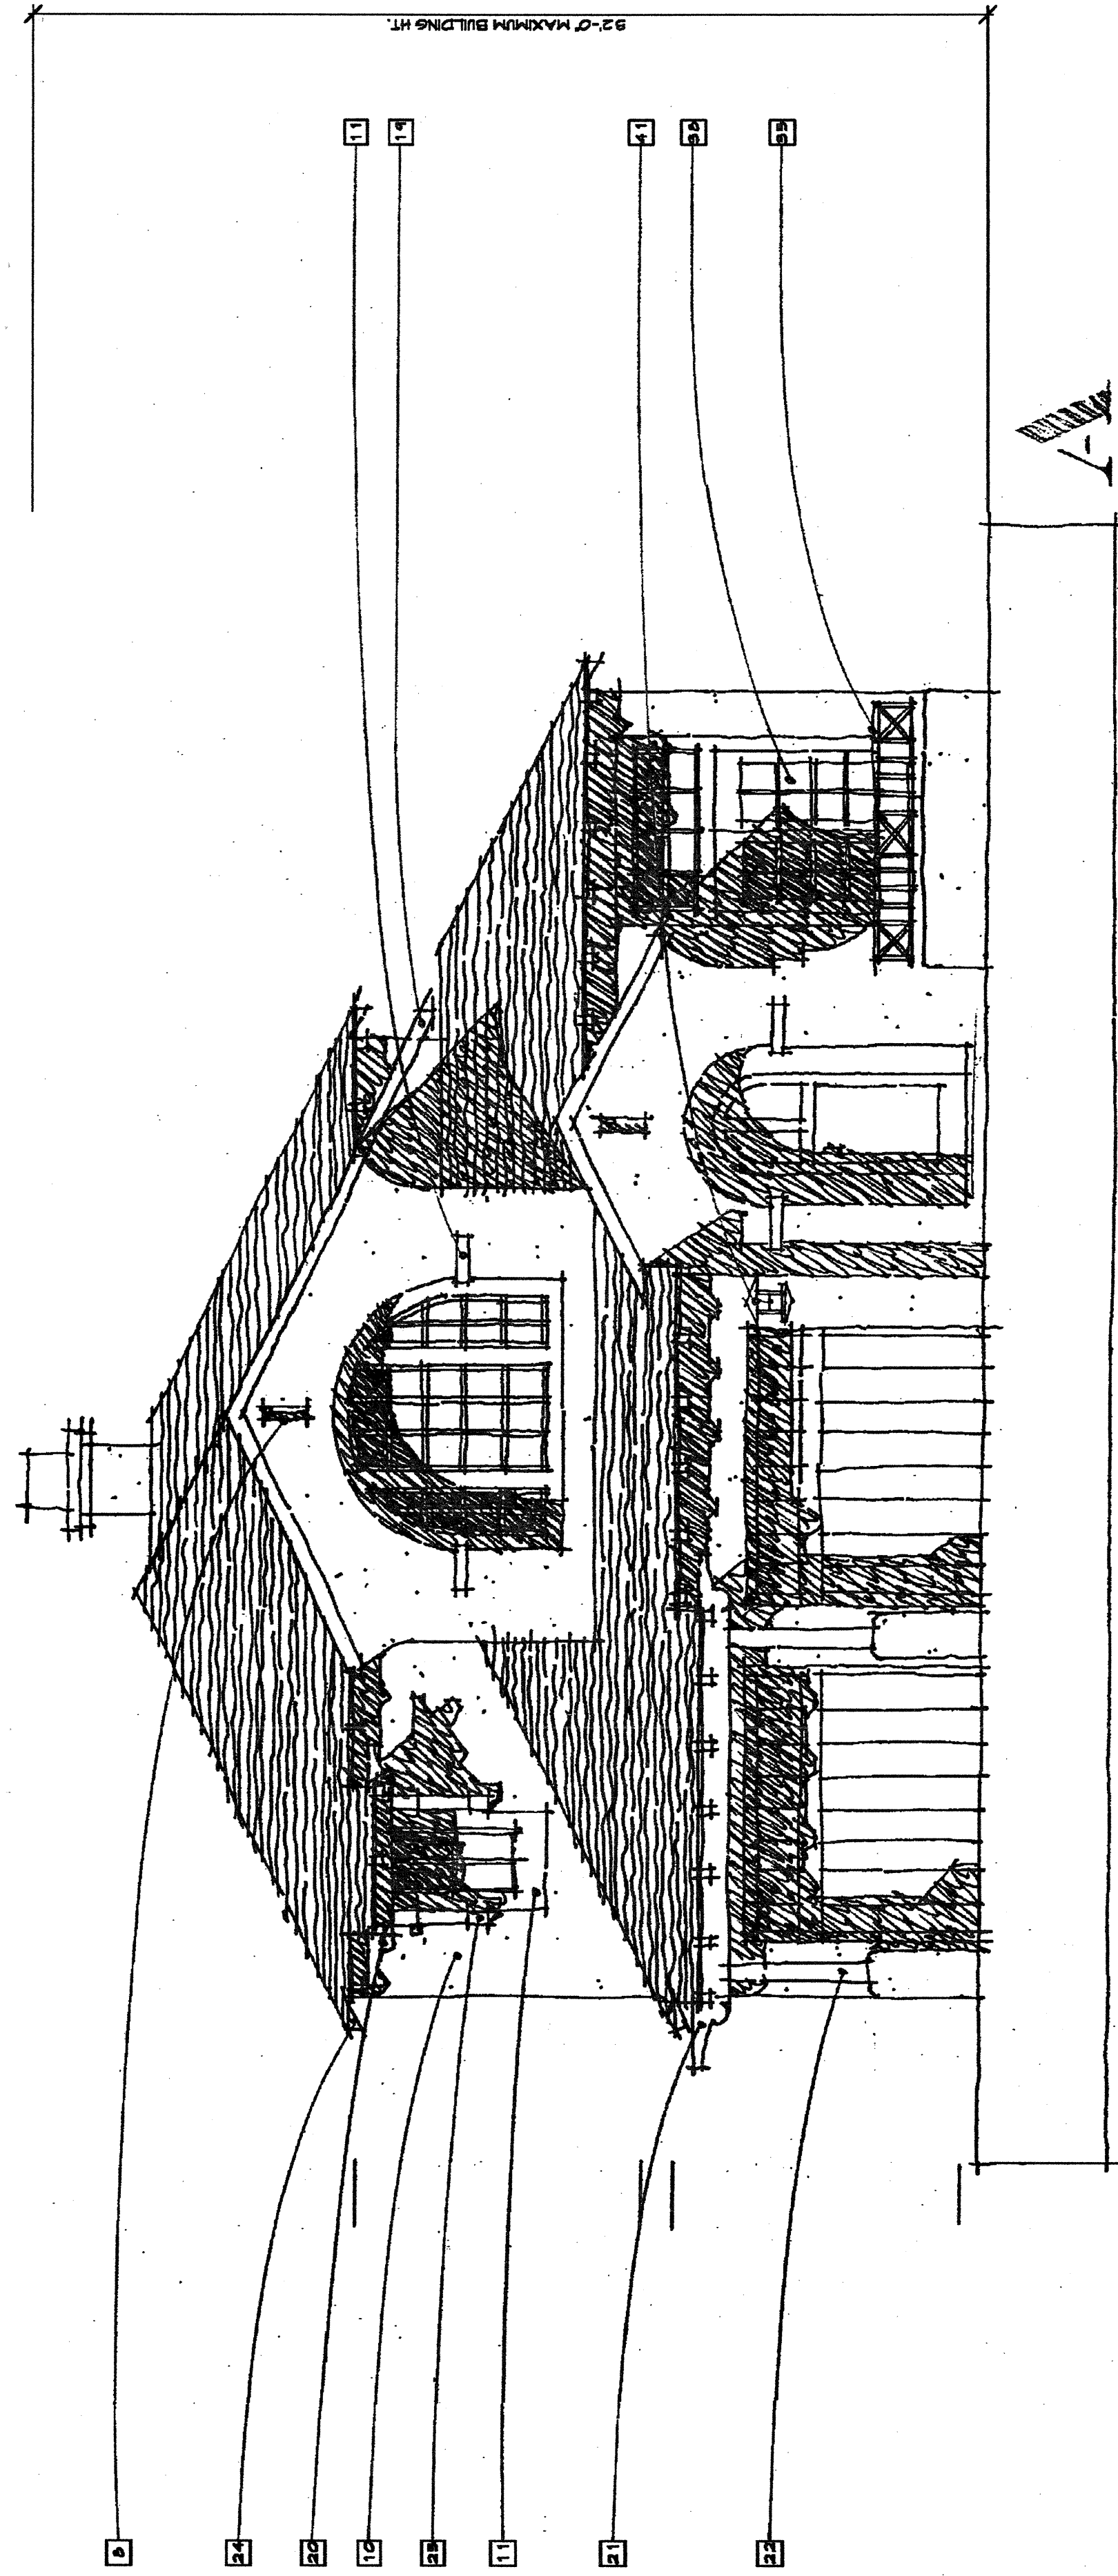


FRONT ELEVATIONS

PLAN 2

1/4"=1'-0"
SF-3 & SF-5

NOTTINGHAM SERIES
PASSERELLE L.L.C., CAMPUS PARK

2006005FS332

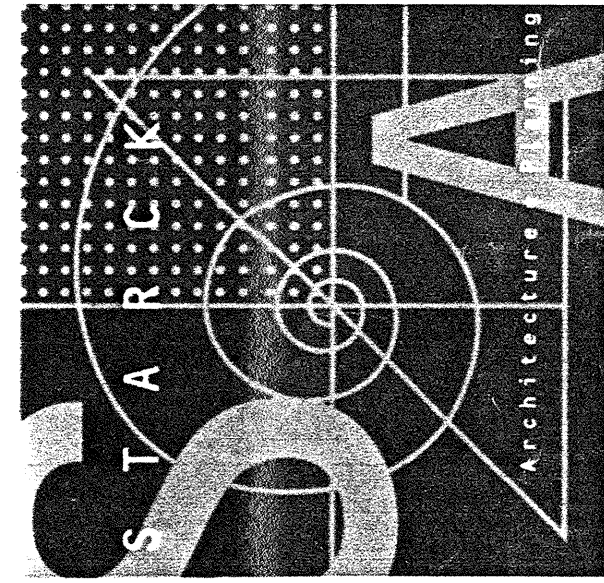


05/20/08


TYPICAL BUILDING MATERIALS

1	INTERIAL COLOR 9-TILE ROOF	1	8x8 REBRAIN WOOD POST
2	HARDPLANK BOARD 4 BATTEN SIDING	2	8x8 REBRAIN WOOD POST
3	HARD-CHANNEL SIDING	3	4x4 WOOD RAFTER TAIL
4	HARDPLANK SIDING	4	4x4 WOOD BRACE
5	PREFABRICATED FIBERGLASS COLUMN	5	4x4 WOOD TRUSS
6	PRECAST CONCRETE FINIAL	6	WOOD BRACE
7	5" DEEP PLASTER RECESS	7	WOOD GATE
8	PLASTER EAVE CORREL	8	WOOD FENCE
9	INTERIAL COLOR PLASTER	9	WOOD POT/HOLE
10	PLASTER TRIM	10	WOOD FENCE WITH 2x4 TOP RAIL
11	LEADSTONE VINYL	11	WOOD CORREL
12	WOOD TRIM IN SIDING AREA	12	DECORATIVE METAL ARCH
13	WOOD ENTRY DOOR	13	DECORATIVE METAL VENT
14	VINYL WINDOW	14	"METAL FENCE
		15	"METAL ROOF
		16	FRENCH DOOR
		17	FABRIC AWNING
		18	OPTIONAL DECK
		19	WALL-MOUNTED LIGHT FIXTURE


* ALL METAL AND WOOD ELEMENTS TO BE PAINTED

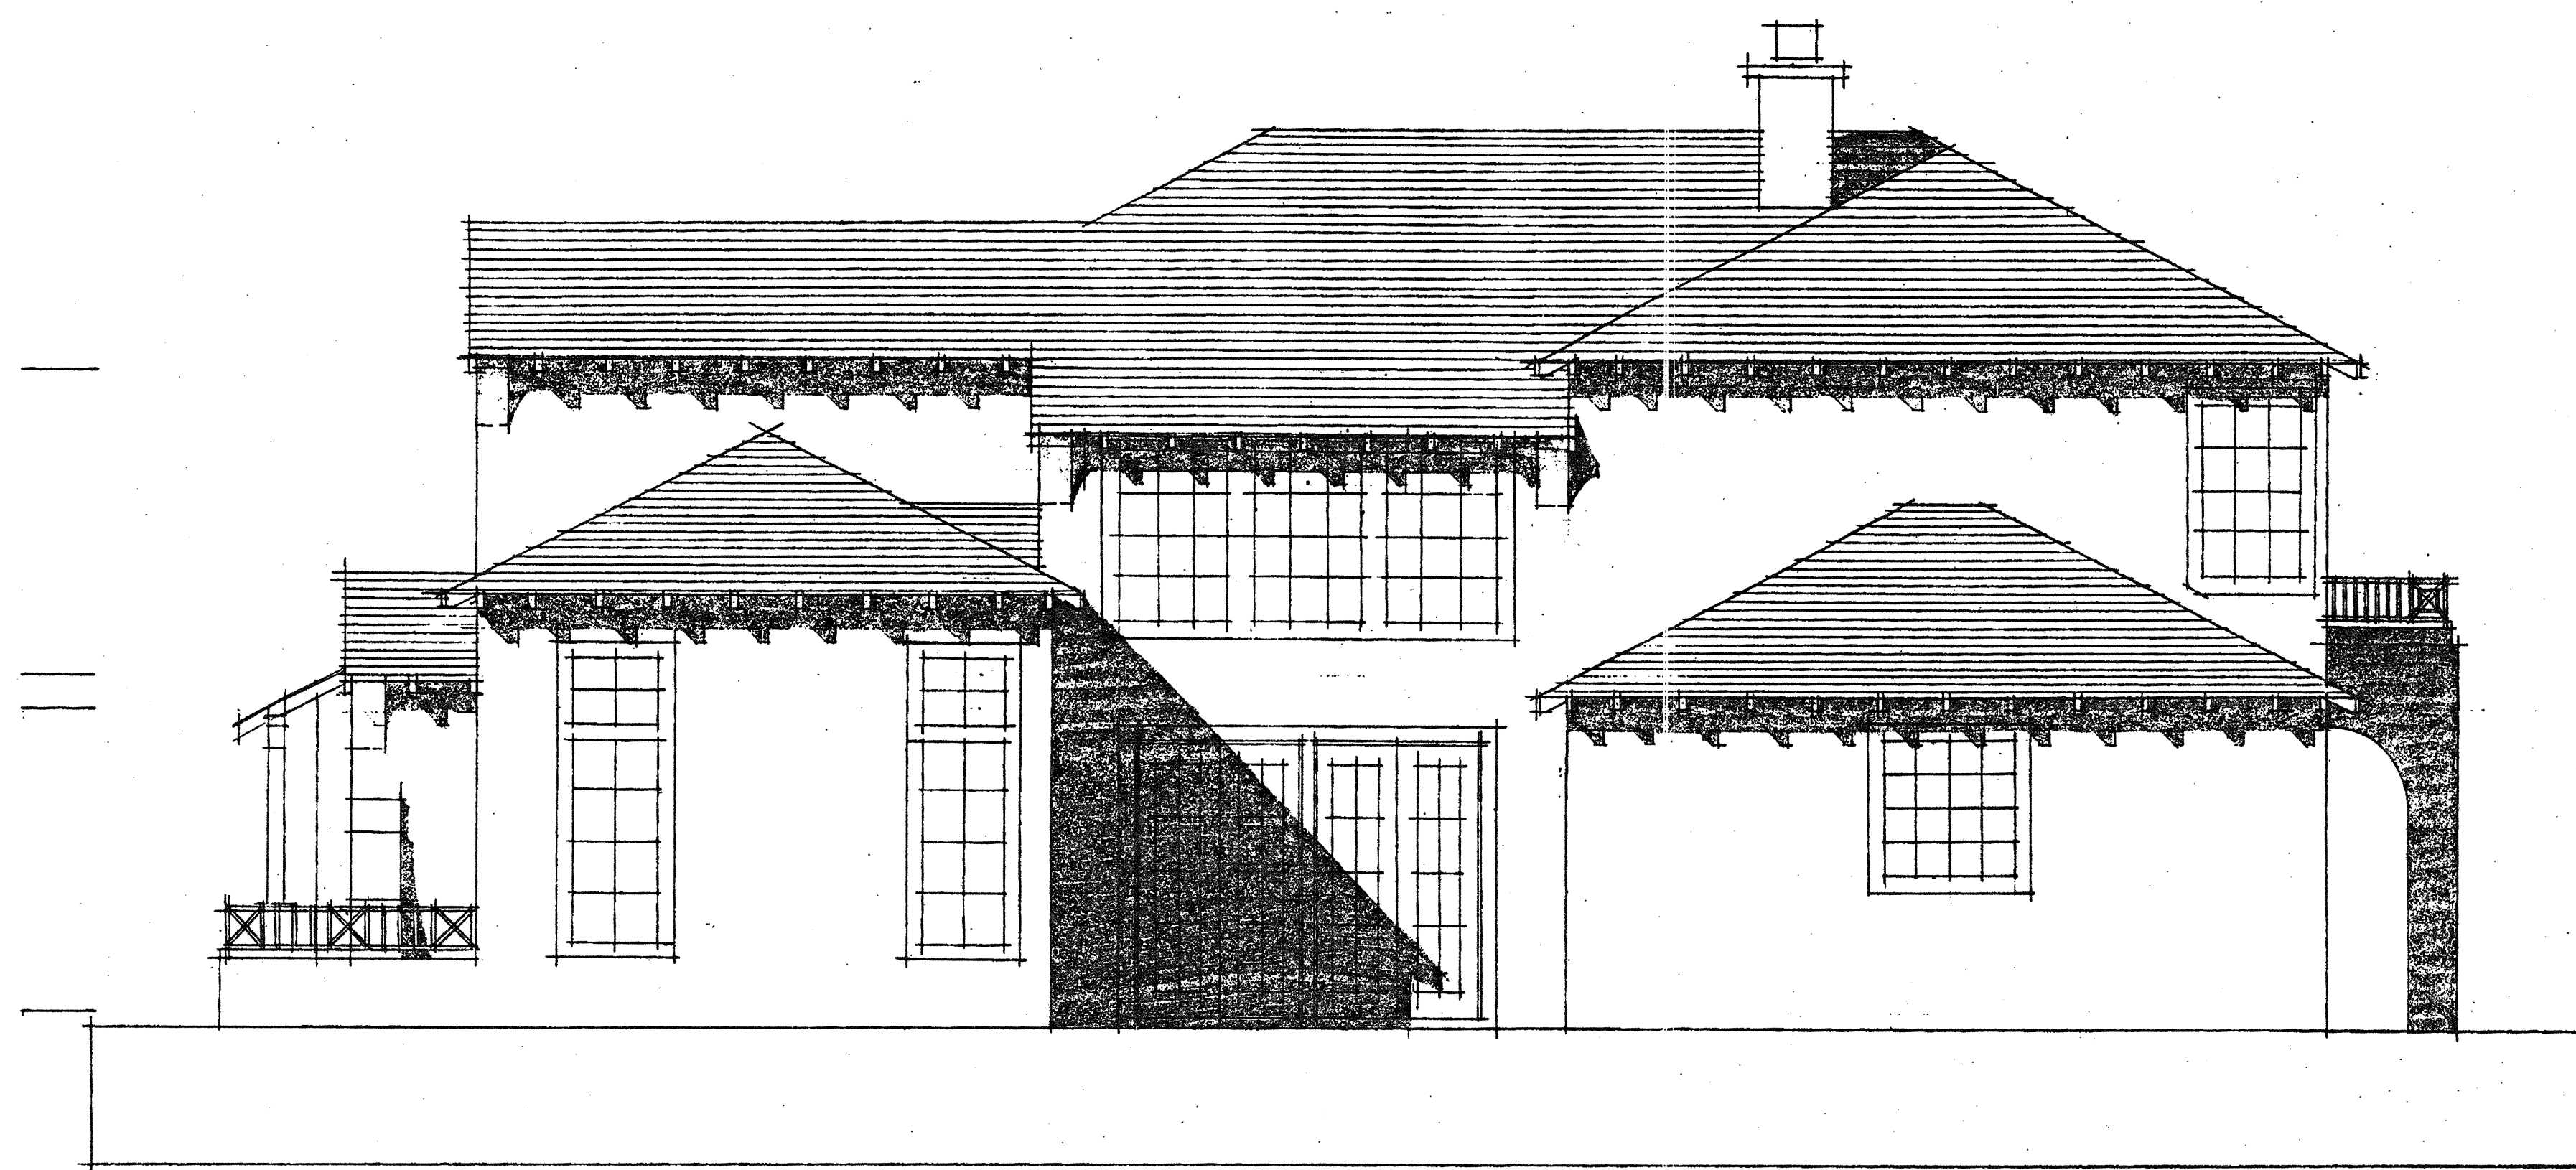

RIGHT ELEVATION

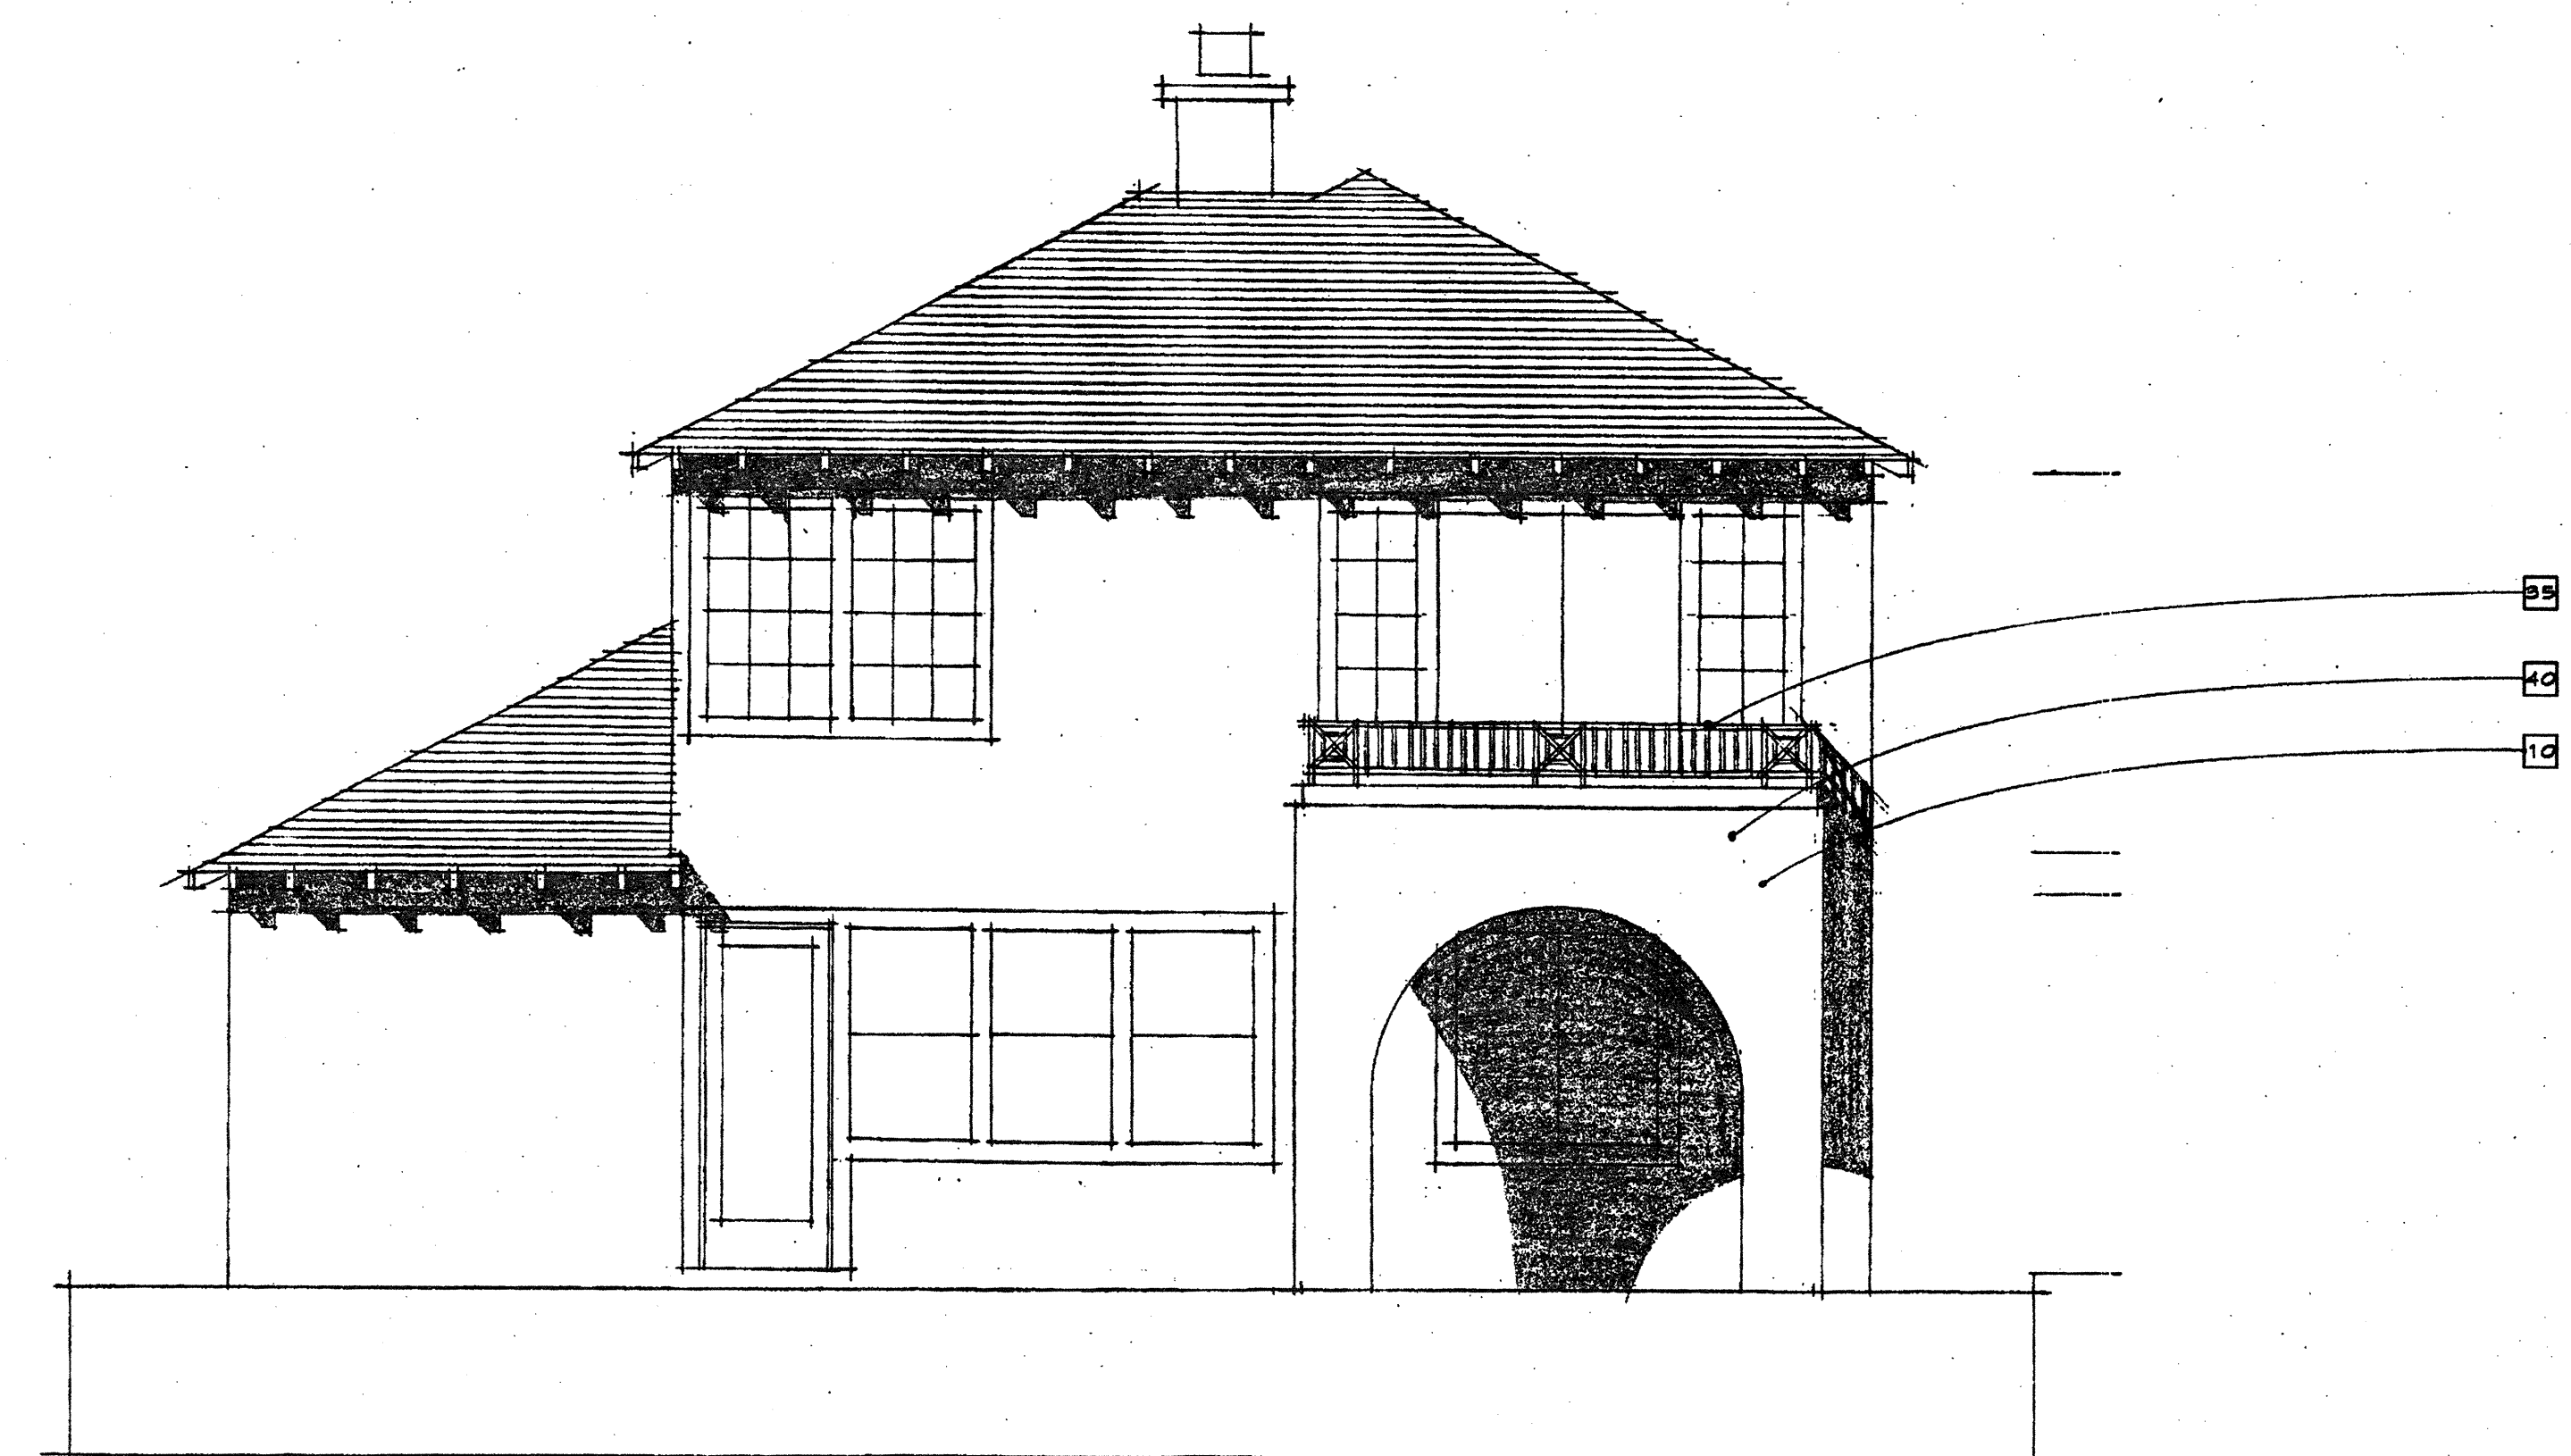

REAR ELEVATION

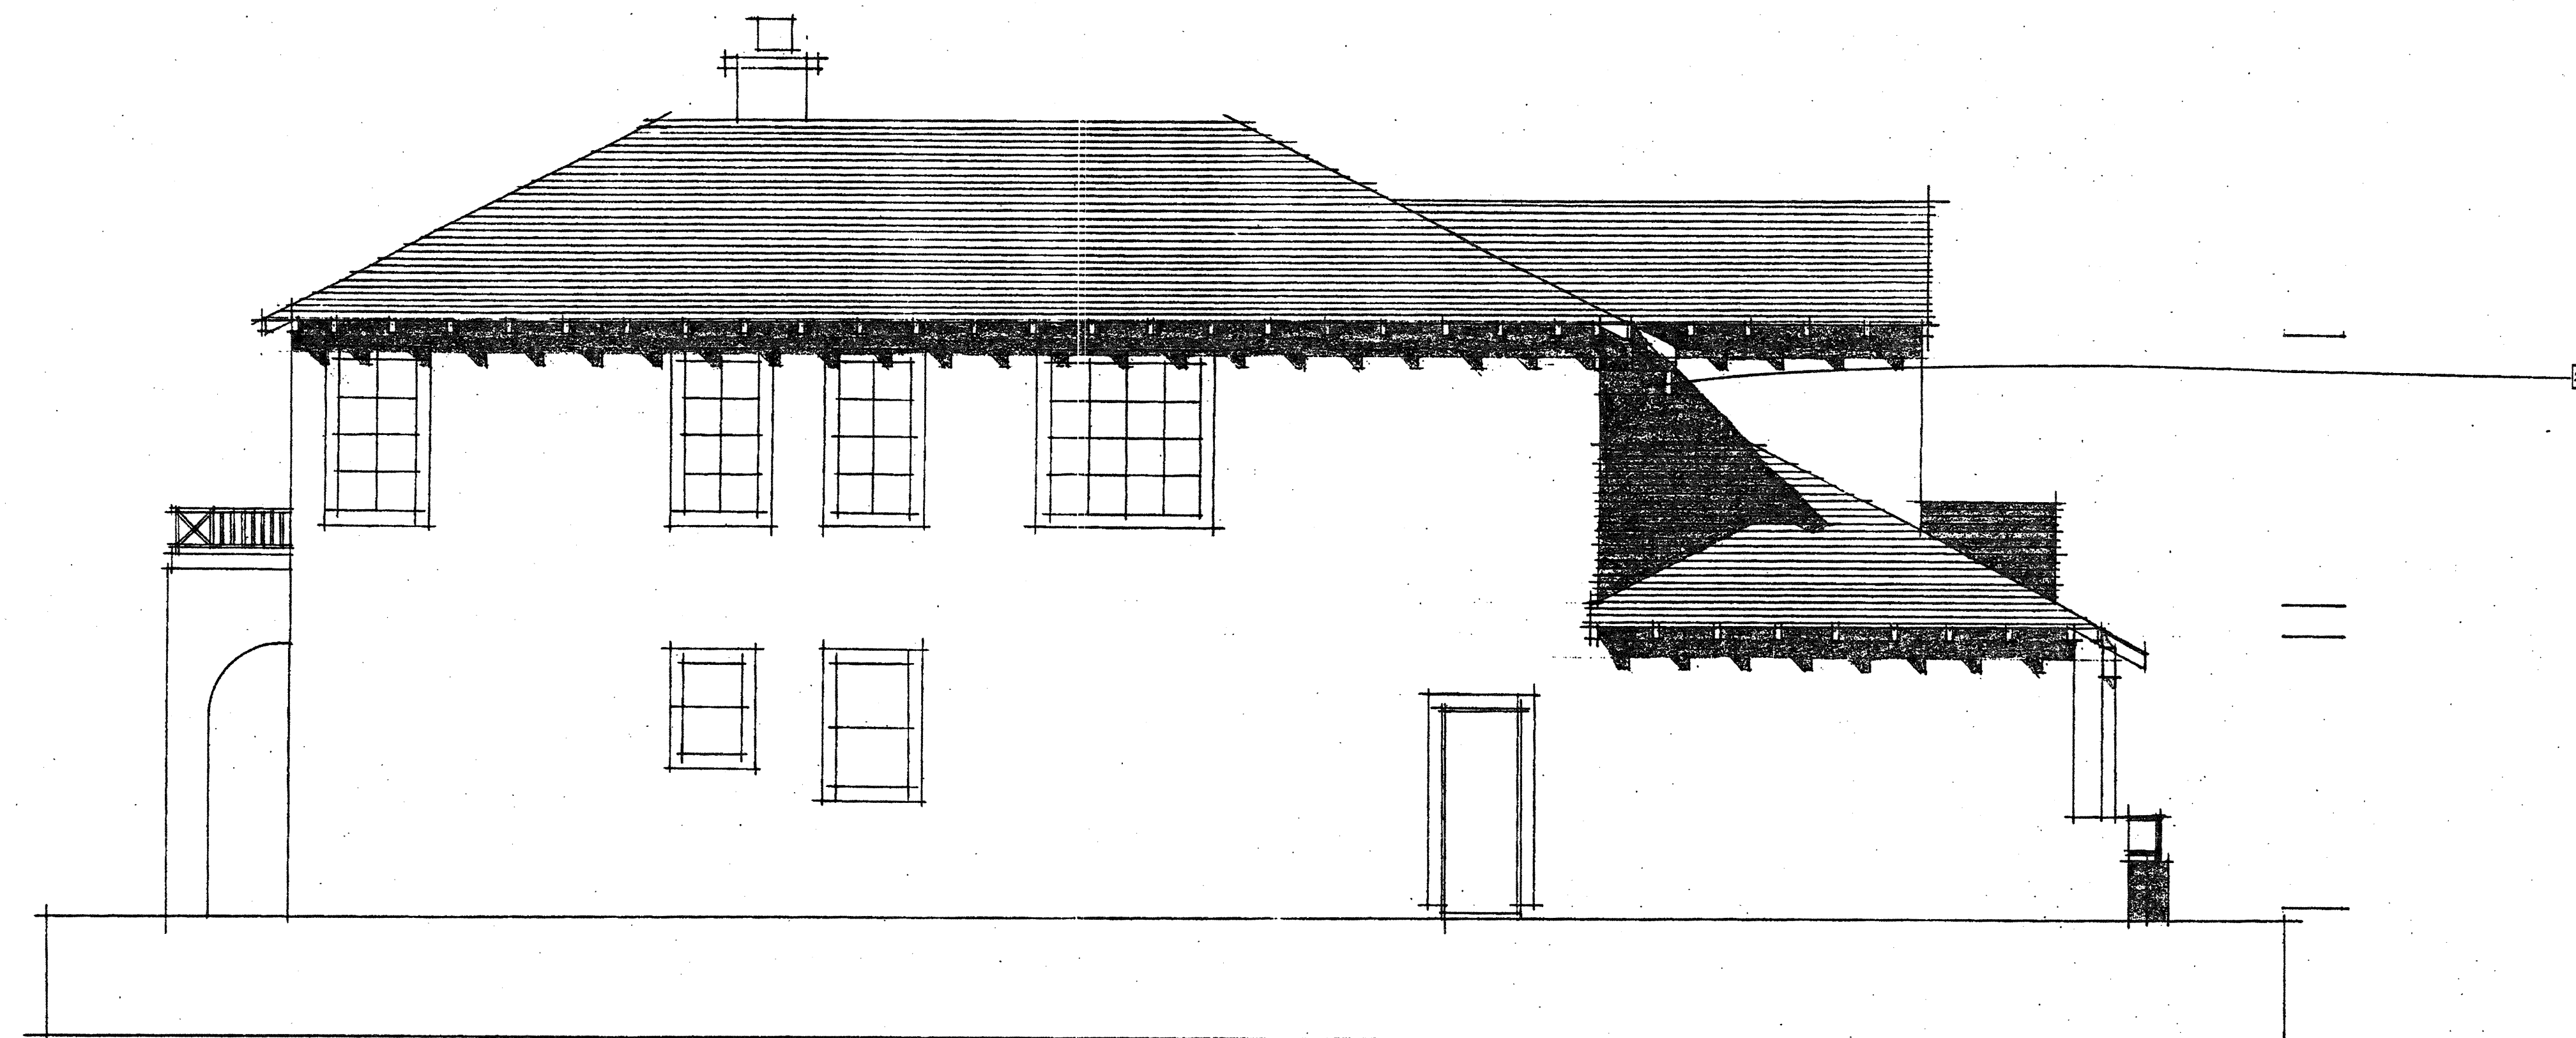

LEFT SIDE ELEVATION

NOTE: REFER TO FRONT 'A' ELEVATION FOR
TYPICAL BUILDING HEIGHT AND MATERIALS.

EXTERIOR ELEVATIONS

PLAN 2A


1/4"=1'-0"

SF-3 & SF-5

NOTTINGHAM SERIES

PASSERELLE L.L.C., CAMPUS PARK

2006005PSF332

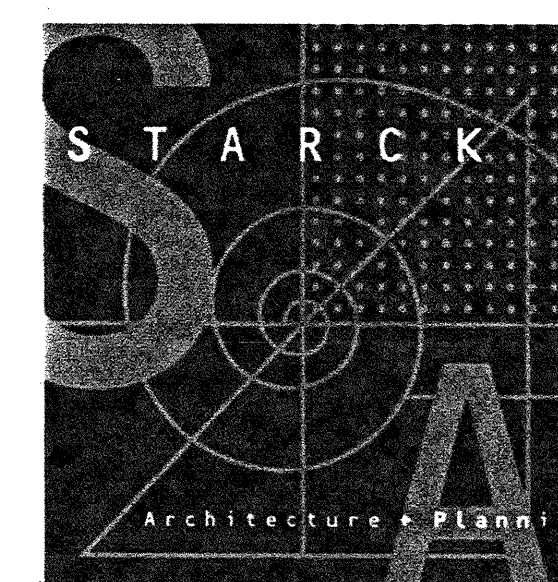

05/20/08


COLOR DESCRIPTION

ASPHALT SHINGLE ROOF IN A WIDE RANGE OF COOL TO
WARM COLORS. LIGHT TO MID-VALUE STUCCO BODY
COLORS. LIGHT TRIM COLOR CONTRASTS WITH STUCCO
BODY COLOR. HARMONIOUS STUCCO RELATIONSHIP TO
LIGHT, SOFT COLORS OF SIDING AND SHINGLE. RANDOM
RUSTIC TEXTURED STONE IN NATURAL EARTHY TONES.

TYPICAL BUILDING MATERIALS

1	INTRINSAL COLOR 9-TILE ROOF	21	6x6 REBAIN WOOD POST
2	HAND-PLANK BOARD & BATTEN SIDING	22	6x6 REBAIN WOOD POST
3	HAND-PLANK SIDING	23	4x6 WOOD RAFTER TAIL
4	HAND-PLANK SIDING	24	6x WOOD BRACE
5	PREFABRICATED FIBERGLASS COLUMN	25	4x WOOD TRELLIS
6	PREFABRICATED FINIAL	26	WOOD BRACE
7	PREFABRICATED FINIAL	27	WOOD BRACE
8	3" DEEP PLASTER RECESS	28	WOOD GATE
9	PLASTER BAYS CORBEL	29	WOOD FENCE
10	INTRINSAL COLOR PLASTER	30	WOOD POTBELL
11	PLASTER TRIM	31	WOOD FENCE WITH 2x6 TOP RAIL
12	LEDGESTONE VENEER	32	WOOD CORBEL
13	WOOD TRIM IN SIDING AREA	33	DECORATIVE METAL ARCH
14	WOOD ENTRY DOOR	34	DECORATIVE METAL VENT
15	WOOD SECTIONAL GARAGE DOOR	35	METAL FENCE
16	VINYL WINDOW	36	METAL GATE
17	2x WOOD SHUTTER	37	METAL ROOF
18	2x WOOD PASCIA	38	FRENCH DOOR
19	4x WOOD PASCIA	39	FABRIC AWNING
20	6x REBAIN WOOD BEAM	40	OPTIONAL DECK
21	6x REBAIN WOOD BEAM	41	WALL-MOUNTED LIGHT FIXTURE

* ALL METAL AND WOOD ELEMENTS TO BE PAINTED

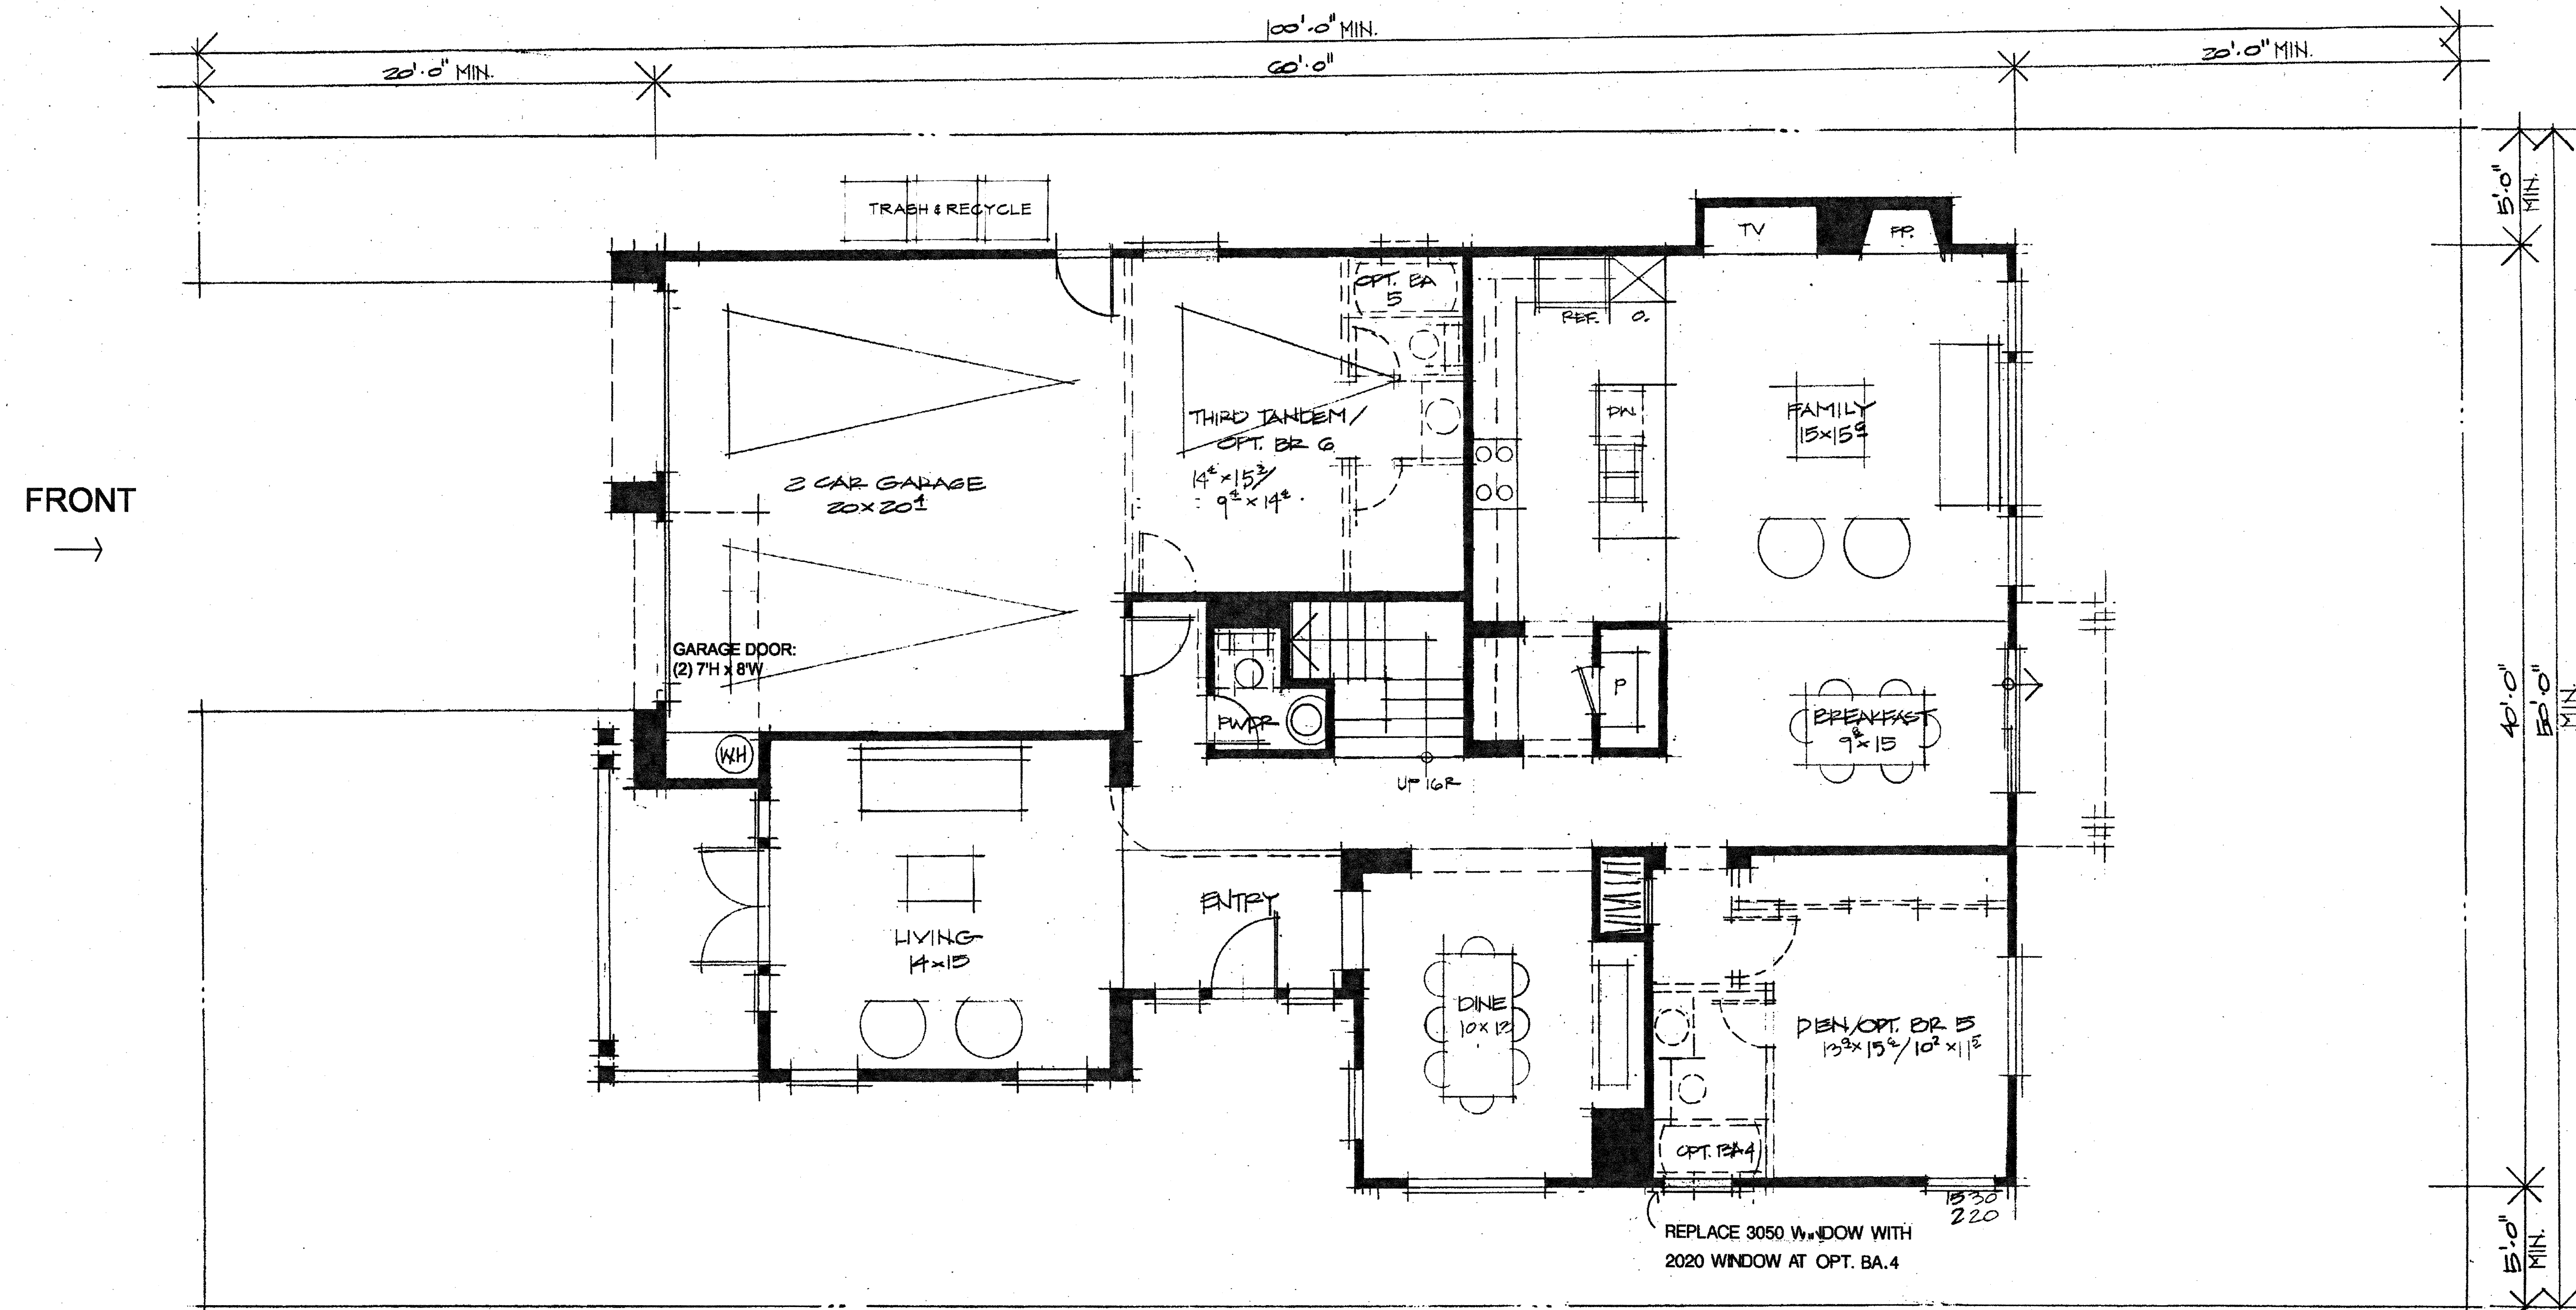

FIRST FLOOR PLAN

PLAN 3A


1/4"=1'-0"

SF-3 & SF-5

NOTTINGHAM SERIES

PASSERELLE L.L.C., CAMPUS PARK


2006003PSF303

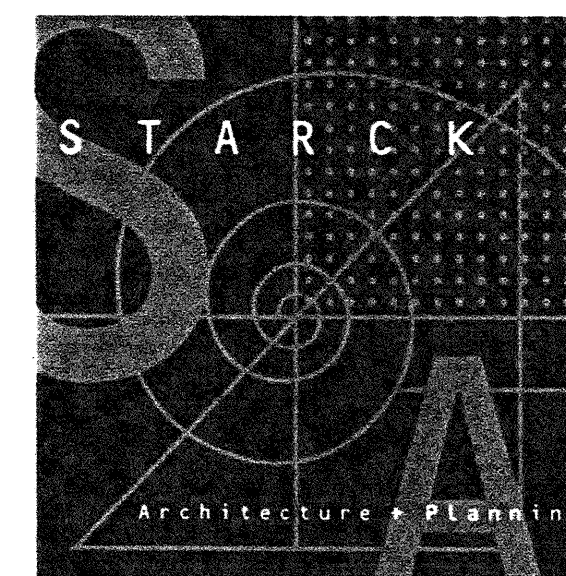

05/20/08

AREA ANALYSIS	
PLAN 1	
FIRST FLOOR	1955.00 S.F.
SECOND FLOOR	596.00 S.F.
TOTAL LIVING AREA	2551.00 S.F.
GARAGE	388.00 S.F.
PORCH	84.00 S.F.
USE ARE	3023.00 S.F.
PLAN 2	
FIRST FLOOR	1512.00 S.F.
SECOND FLOOR	1283.00 S.F.
OPT. LOFT	153.00 S.F.
TOTAL LIVING AREA	2778.00 S.F.
TOTAL LIVING AREA W/ OPT. LOFT	2928.00 S.F.
GARAGE	372.00 S.F.
PORCH	87.00 S.F.
OPT. REAR DECK	48.00 S.F.
USE ARE	3735.00 S.F.
PLAN 3	
FIRST FLOOR	1566.00 S.F.
SECOND FLOOR	1610.00 S.F.
OPT. BR. 6	157.00 S.F.
TOTAL LIVING AREA	3176.00 S.F.
TOTAL LIVING AREA W/ OPT. BR. 6	3373.00 S.F.
GARAGE	628.00 S.F.
PORCH	103.00 S.F.
DECK	20.00 S.F.
OPT. REAR DECK	40.00 S.F.
USE ARE	4171.00 S.F.
PLAN 4	
FIRST FLOOR	1527.00 S.F.
SECOND FLOOR	1745.00 S.F.
TOTAL LIVING AREA	3272.00 S.F.
GARAGE	603.00 S.F.
PORCH	104.00 S.F.
DECK	50.00 S.F.
OPT. REAR DECK	73.00 S.F.
USE ARE	4111.00 S.F.

FRONT
→

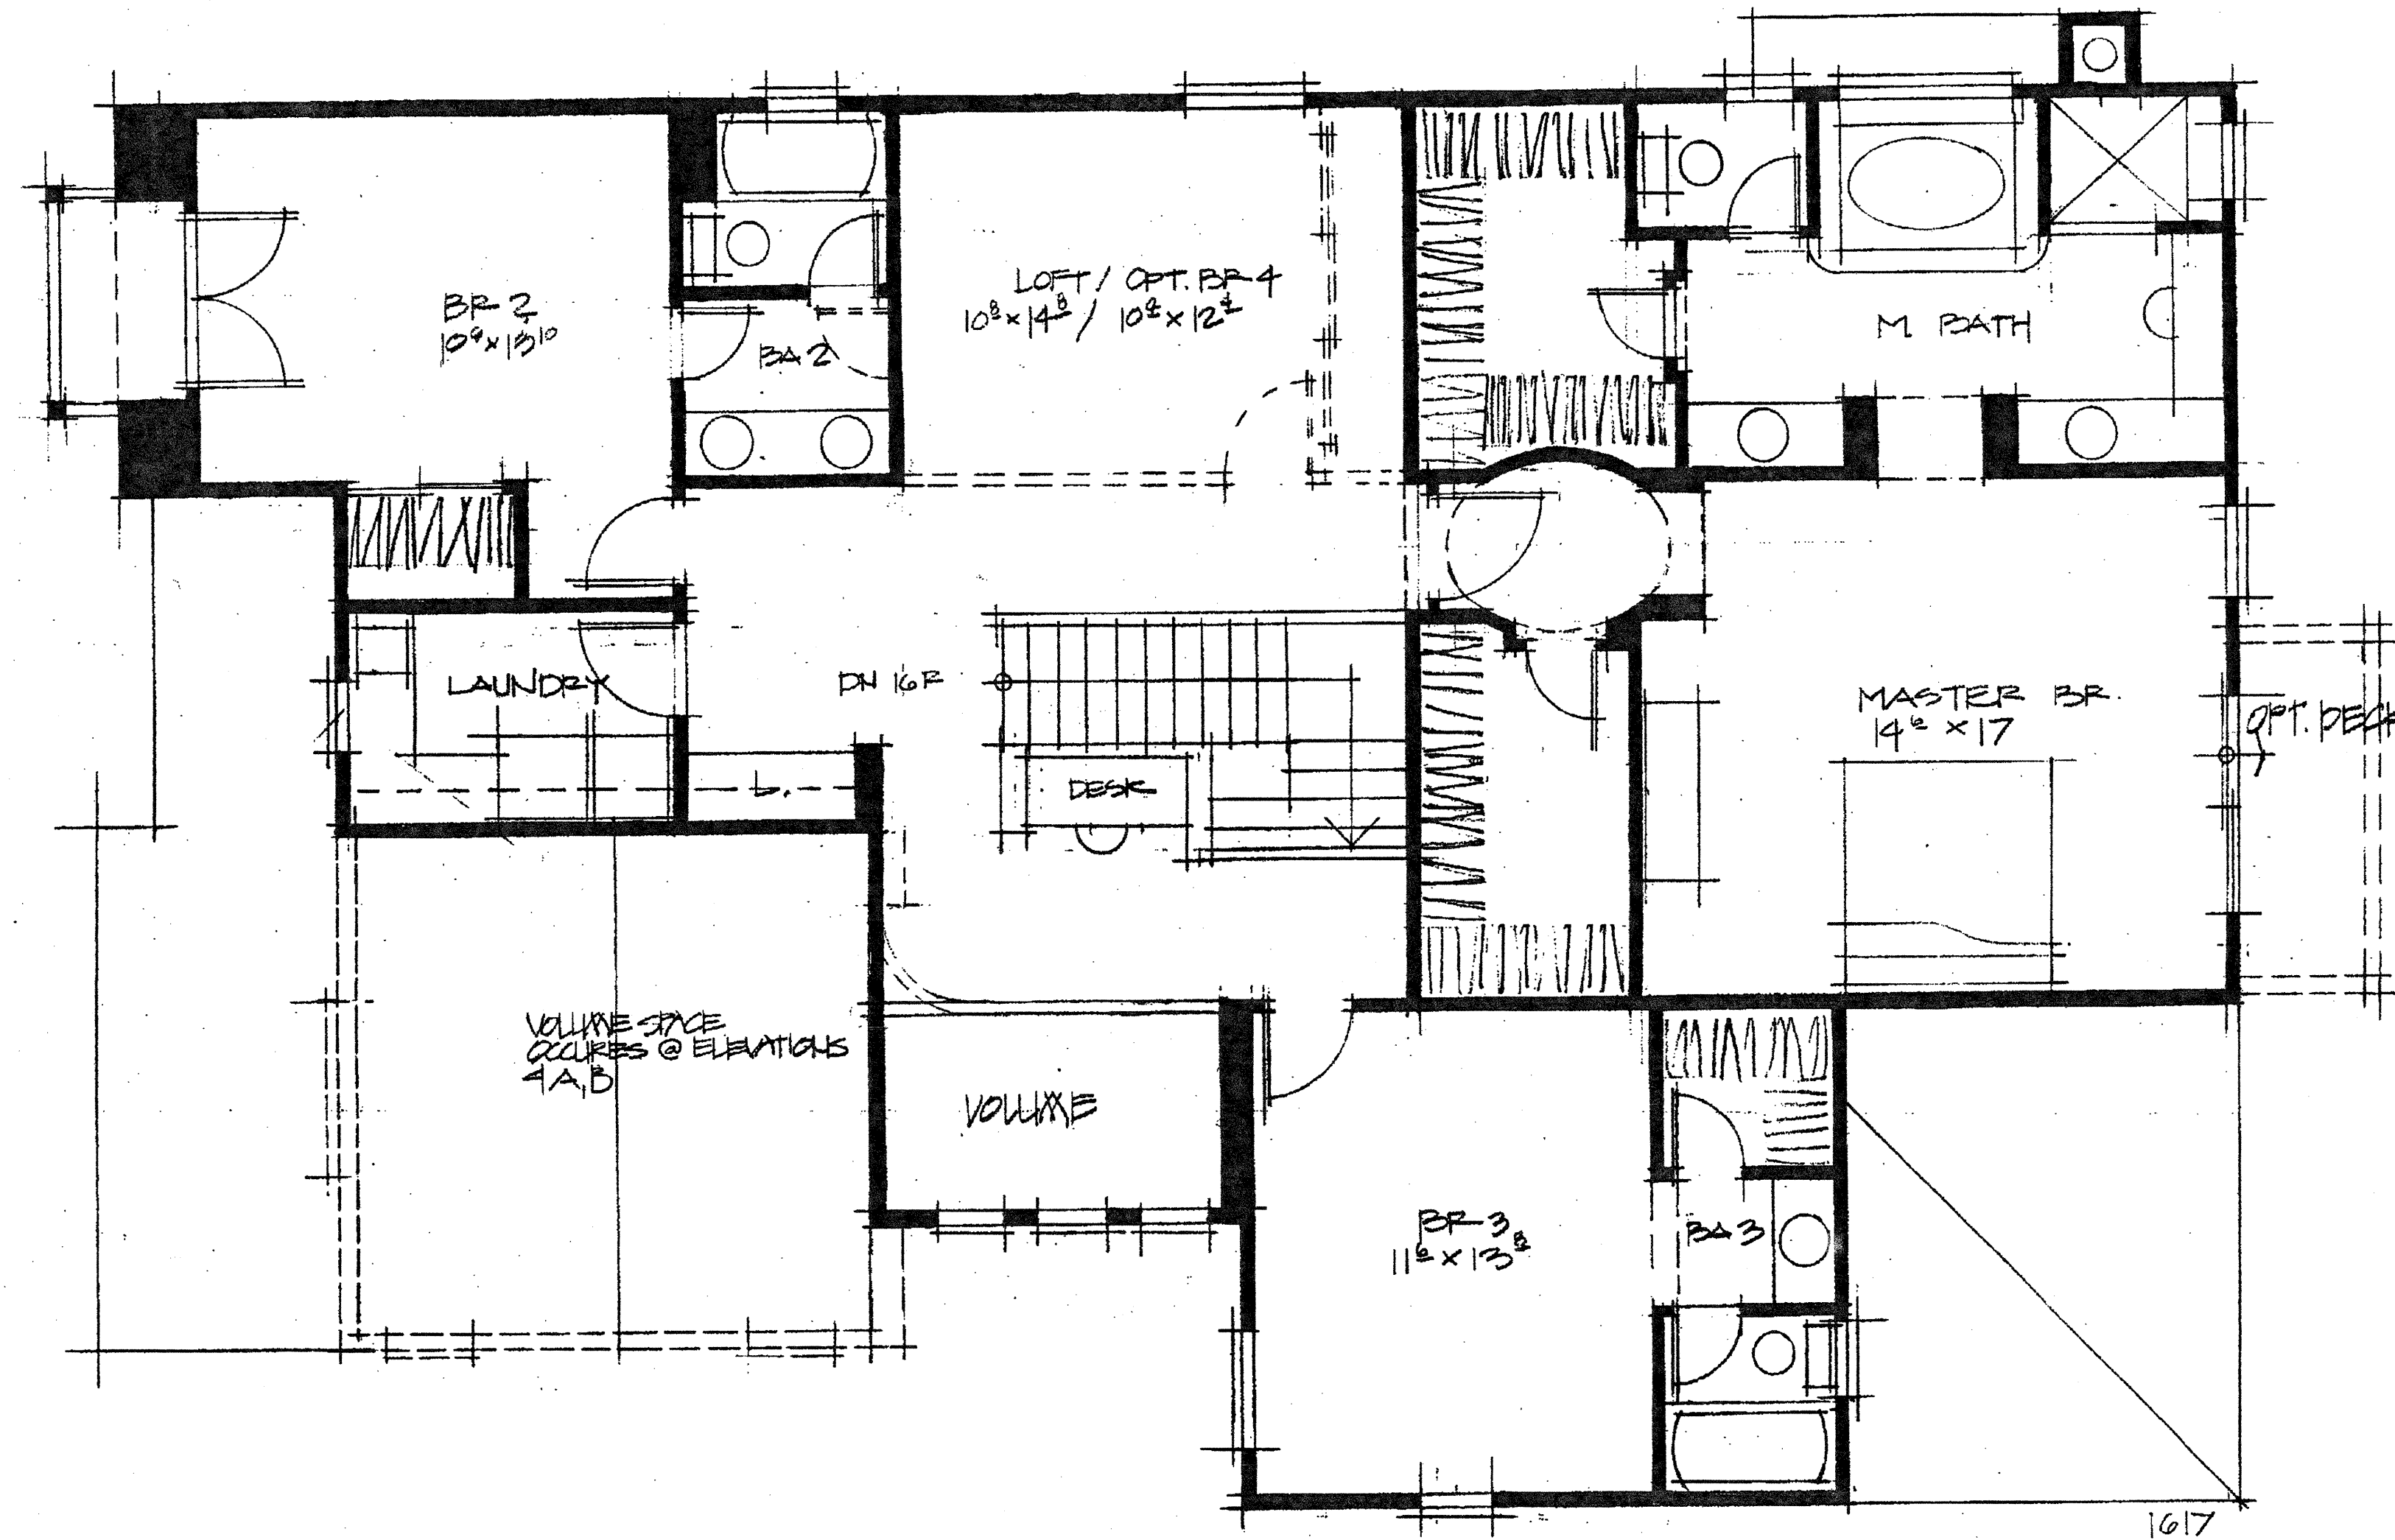

SECOND FLOOR PLAN

PLAN 3A


1/4"=1'-0"

SF-3 & SF-5

NOTTINGHAM SERIES


PASSERELLE L.L.C., CAMPUS PARK

2006005PSF303

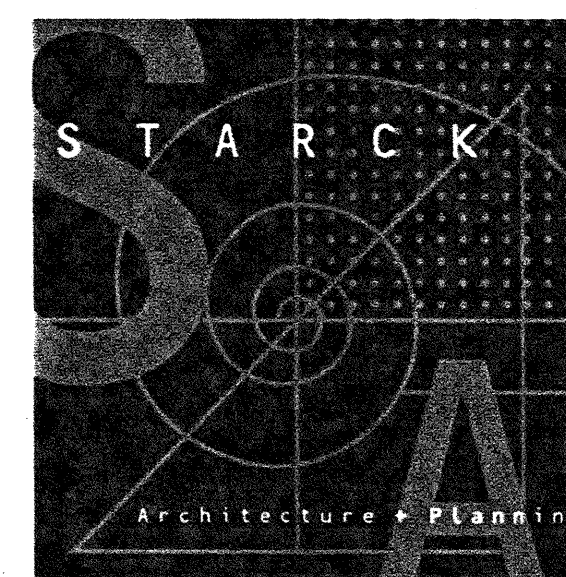

05/20/08

AREA ANALYSIS	
PLAN 1	
FIRST FLOOR	1955.00 S.F.
SECOND FLOOR	596.00 S.F.
TOTAL LIVING AREA	2551.00 S.F.
GARAGE	388.00 S.F.
PORCH	54.00 S.F.
total area	3033.00 S.F.
PLAN 2	
FIRST FLOOR	1612.00 S.F.
SECOND FLOOR	1263.00 S.F.
OPT. LOFT	13.00 S.F.
TOTAL LIVING AREA	2775.00 S.F.
TOTAL LIVING AREA W/ OPT. LOFT	2668.00 S.F.
GARAGE	67.00 S.F.
PORCH	87.00 S.F.
OPT. REAR DECK	48.00 S.F.
total area	3735.00 S.F.
PLAN 3	
FIRST FLOOR	1666.00 S.F.
SECOND FLOOR	1610.00 S.F.
OPT. BR 6	57.00 S.F.
TOTAL LIVING AREA	3176.00 S.F.
TOTAL LIVING AREA W/ OPT. BR 6	3373.00 S.F.
GARAGE	65.00 S.F.
PORCH	103.00 S.F.
DECK	29.00 S.F.
OPT. REAR DECK	40.00 S.F.
total area	4171.00 S.F.
PLAN 4	
FIRST FLOOR	1527.00 S.F.
SECOND FLOOR	1745.00 S.F.
TOTAL LIVING AREA	3272.00 S.F.
GARAGE	503.00 S.F.
PORCH	104.00 S.F.
DECK	59.00 S.F.
OPT. REAR DECK	73.00 S.F.
total area	4111.00 S.F.

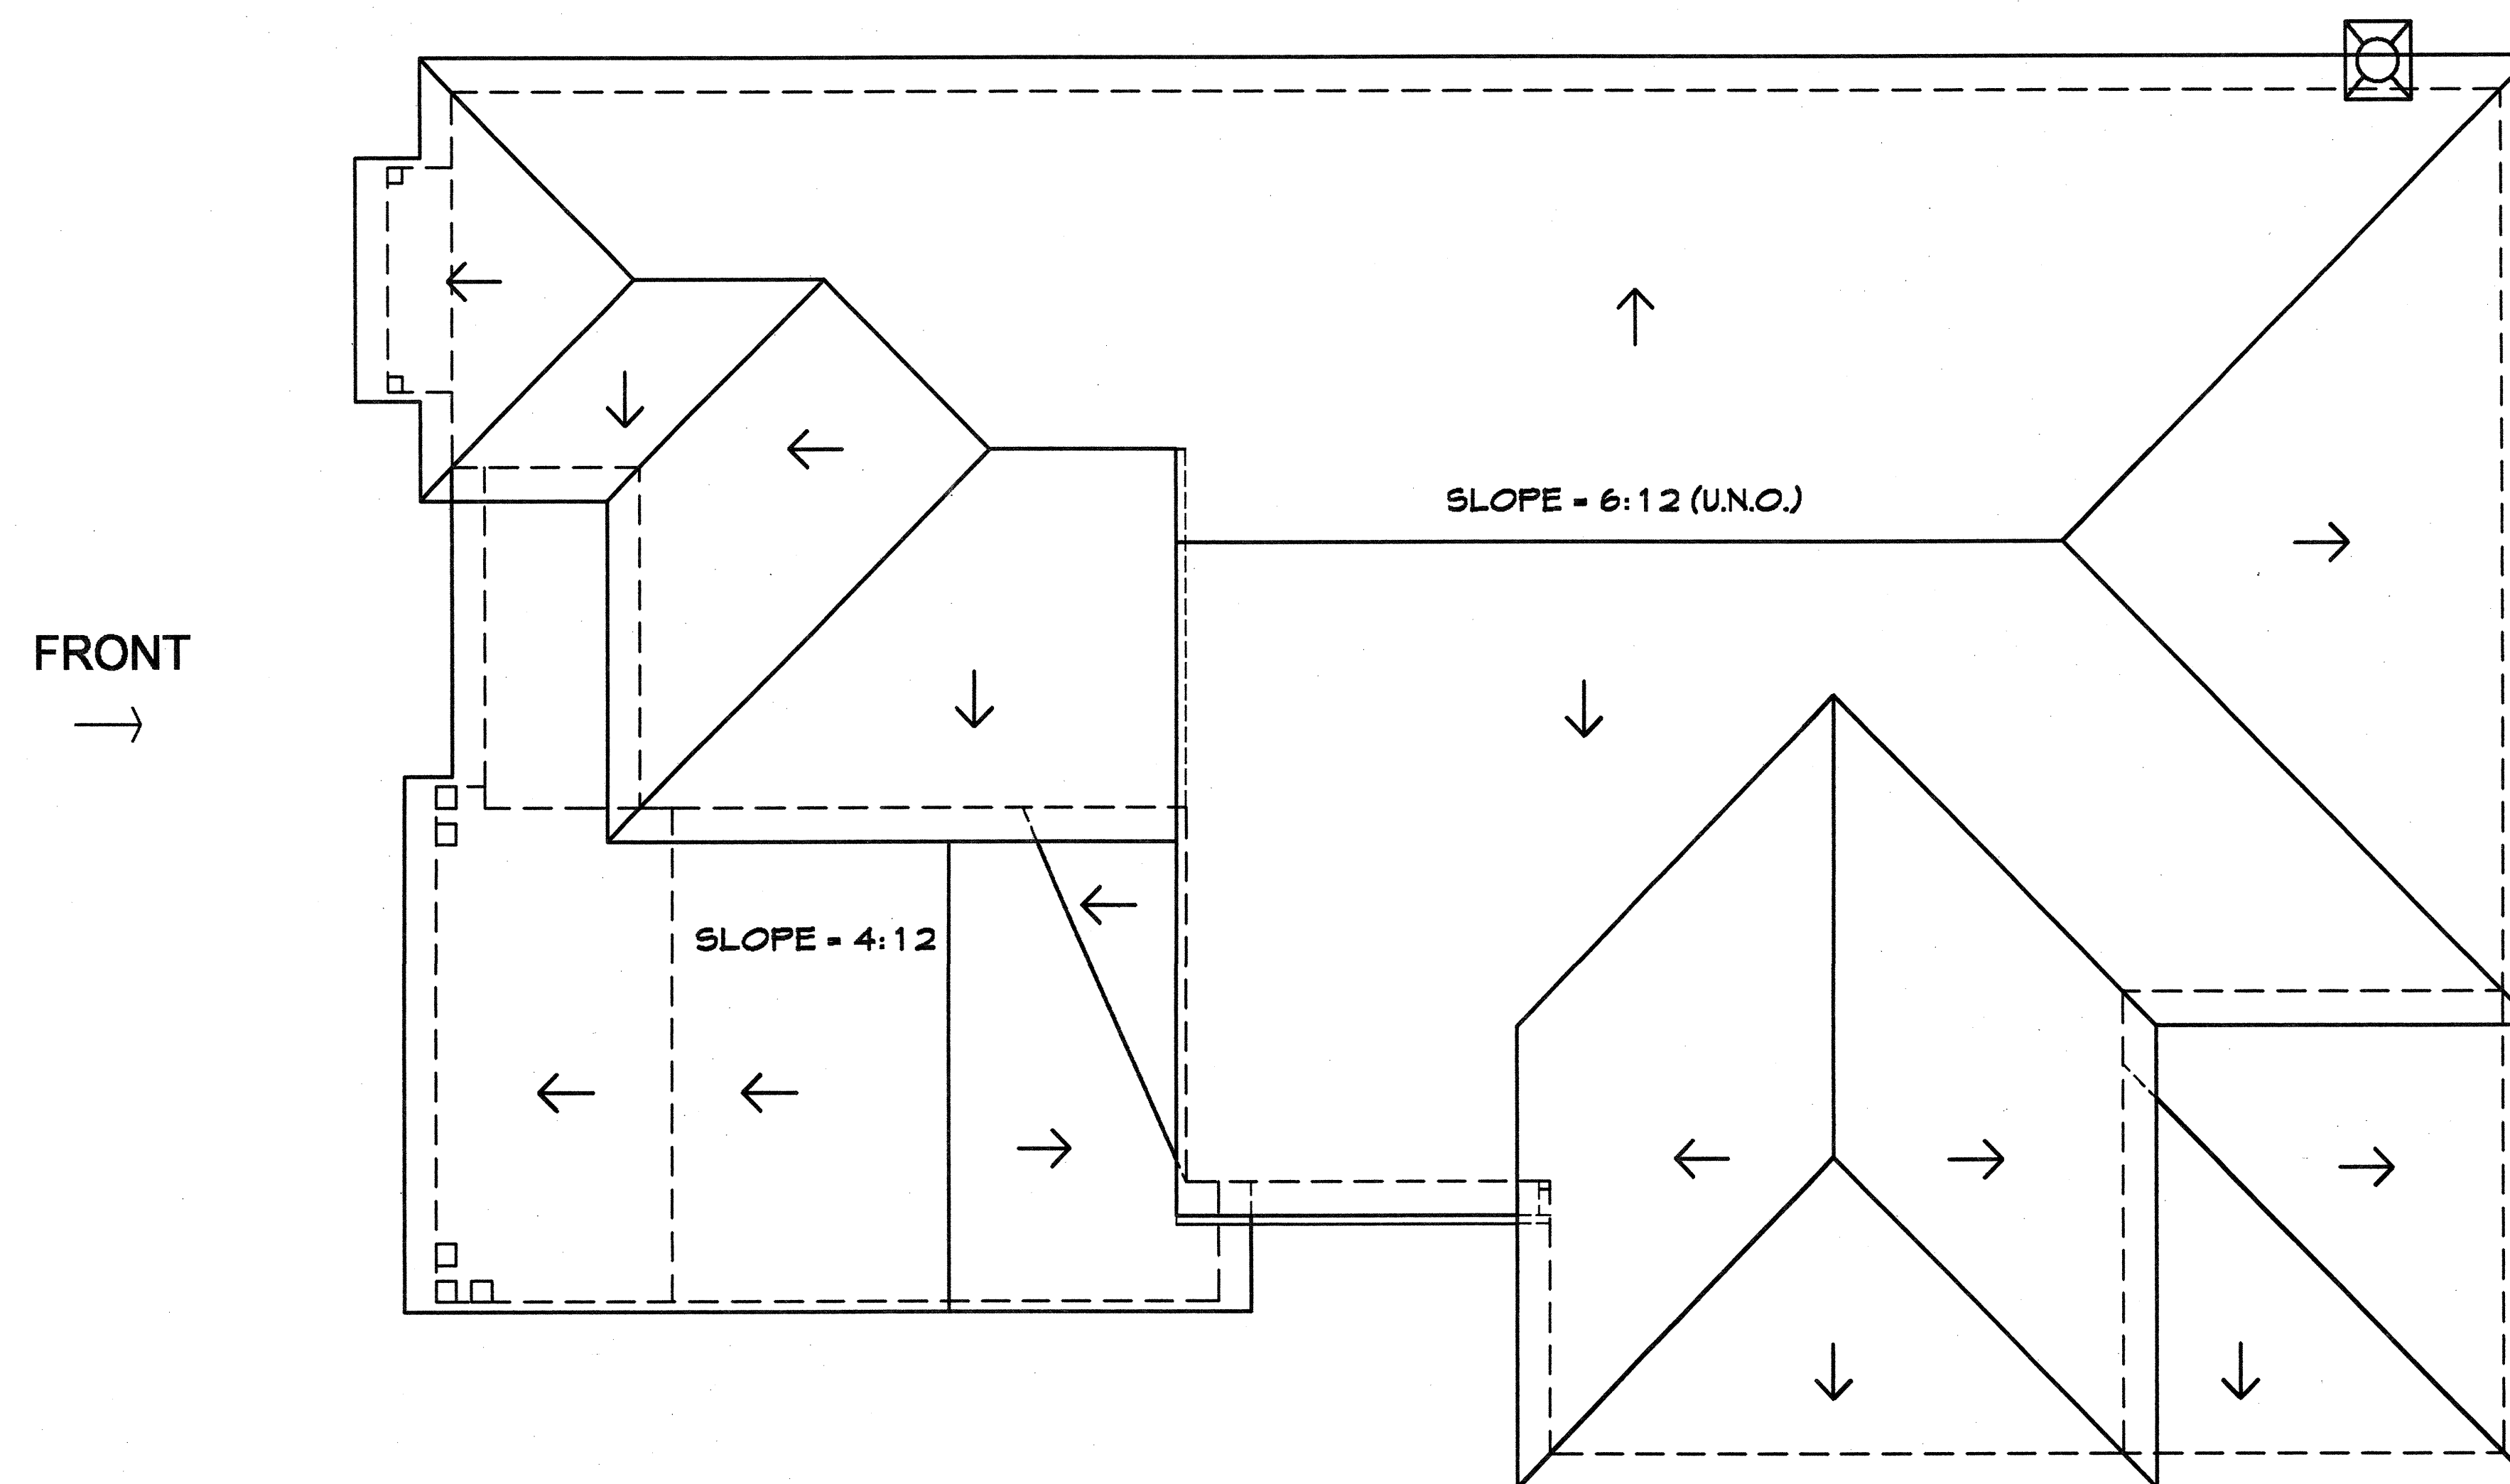

ROOF PLAN

PLAN 3A


1/4"=1'-0"

SF-3 & SF-5


NOTTINGHAM SERIES

PASSERELLE L.L.C., CAMPUS PARK


2006005PSF303

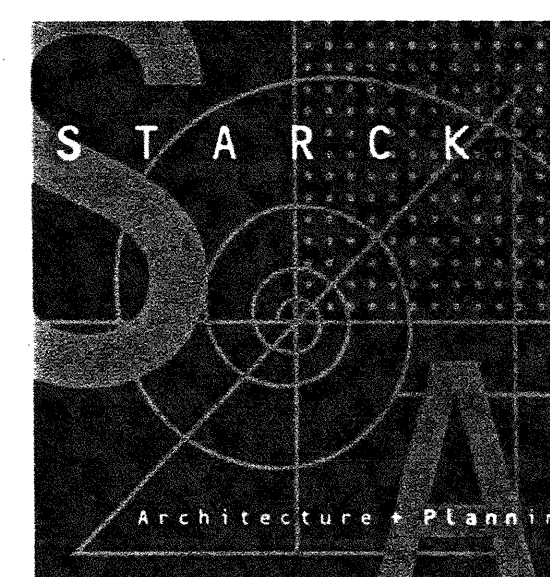


05/20/08

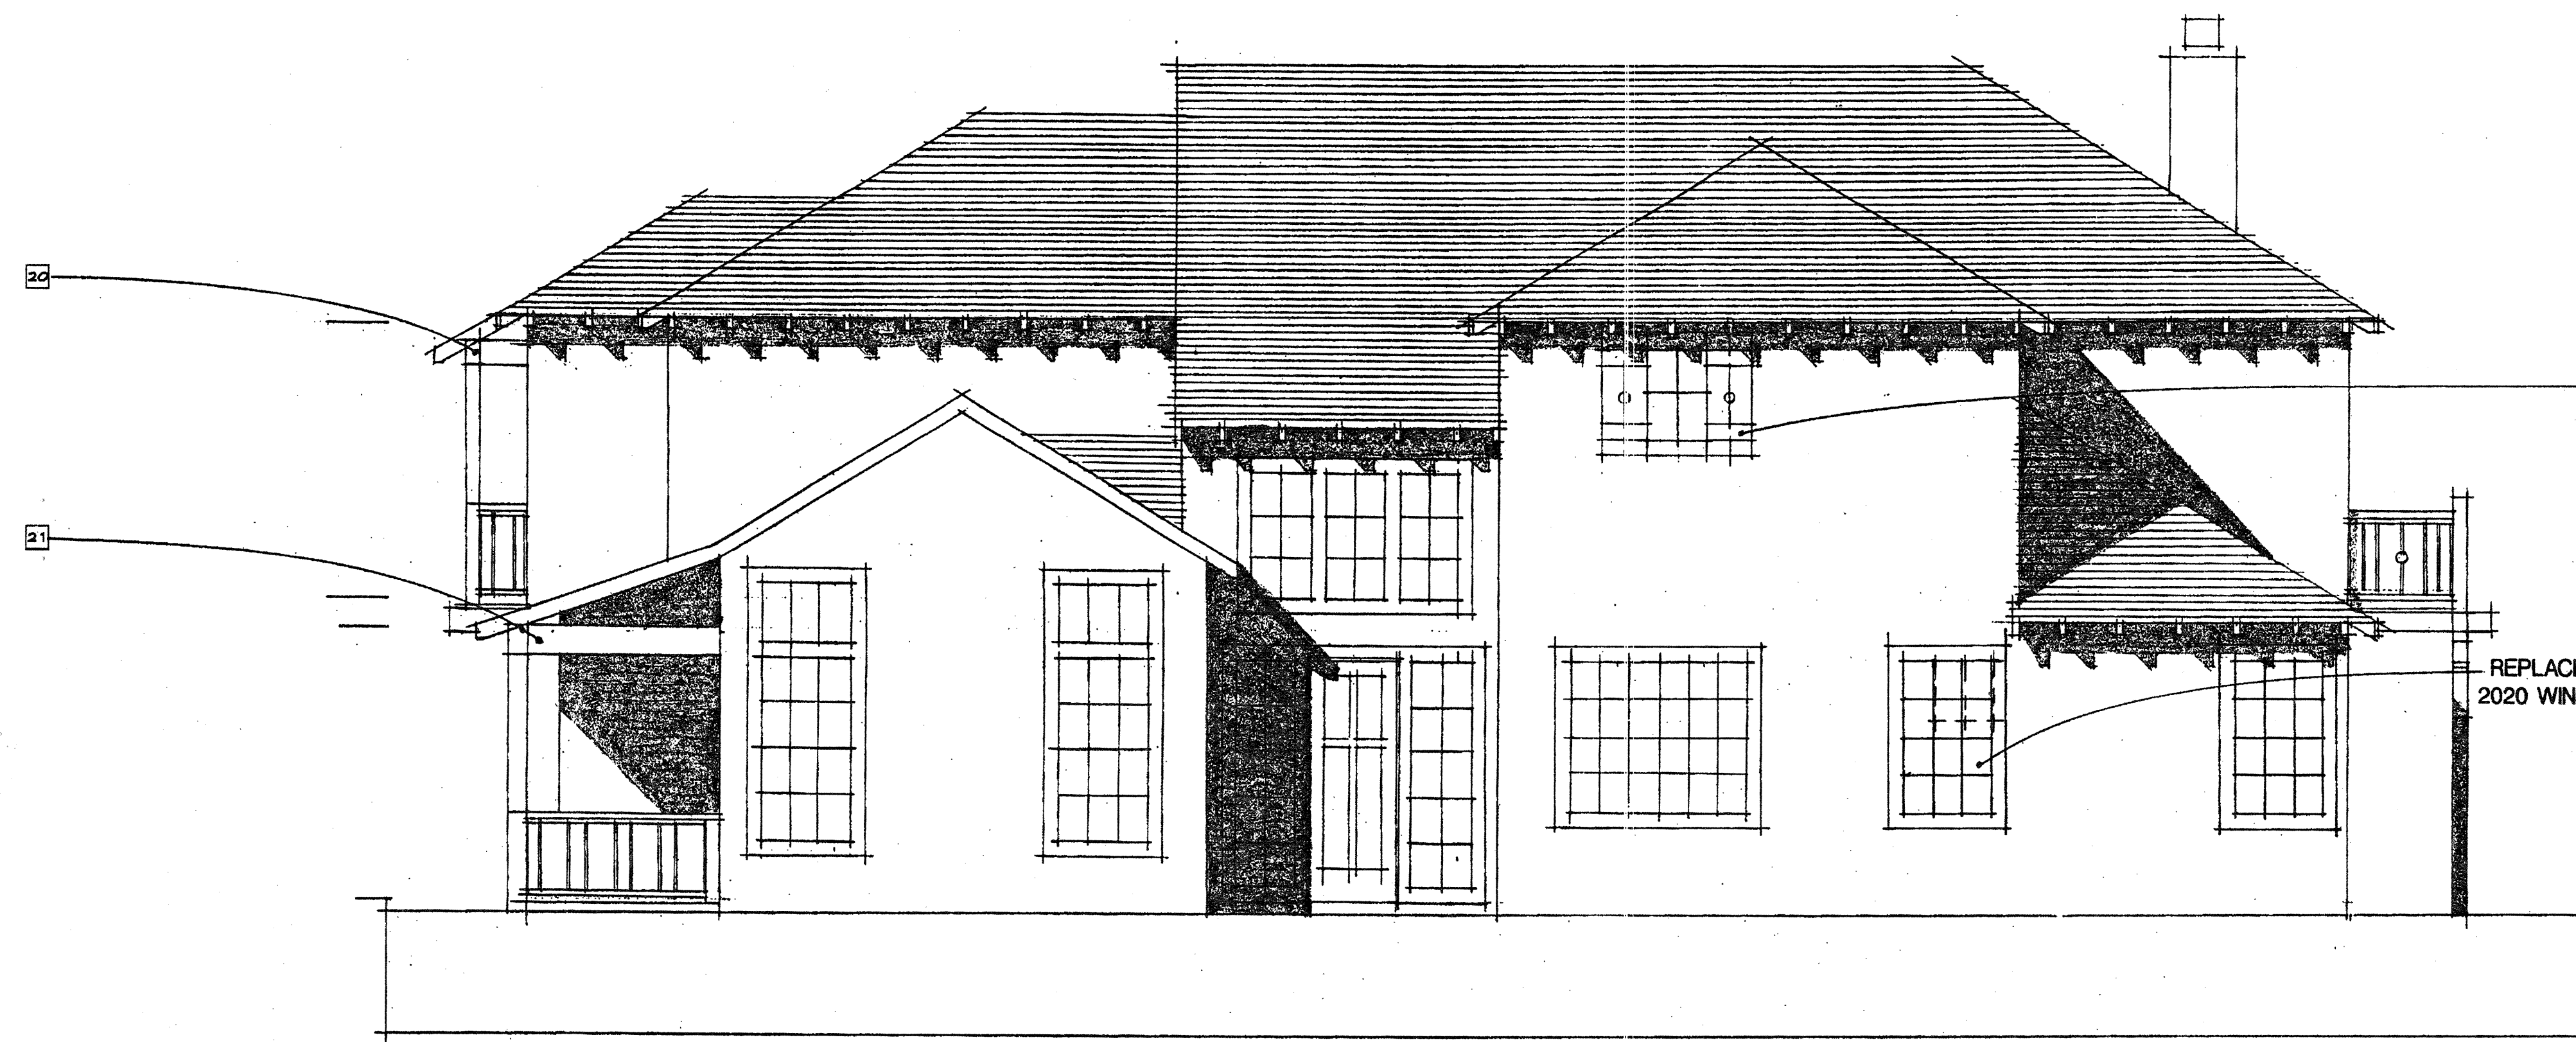

RIGHT ELEVATION

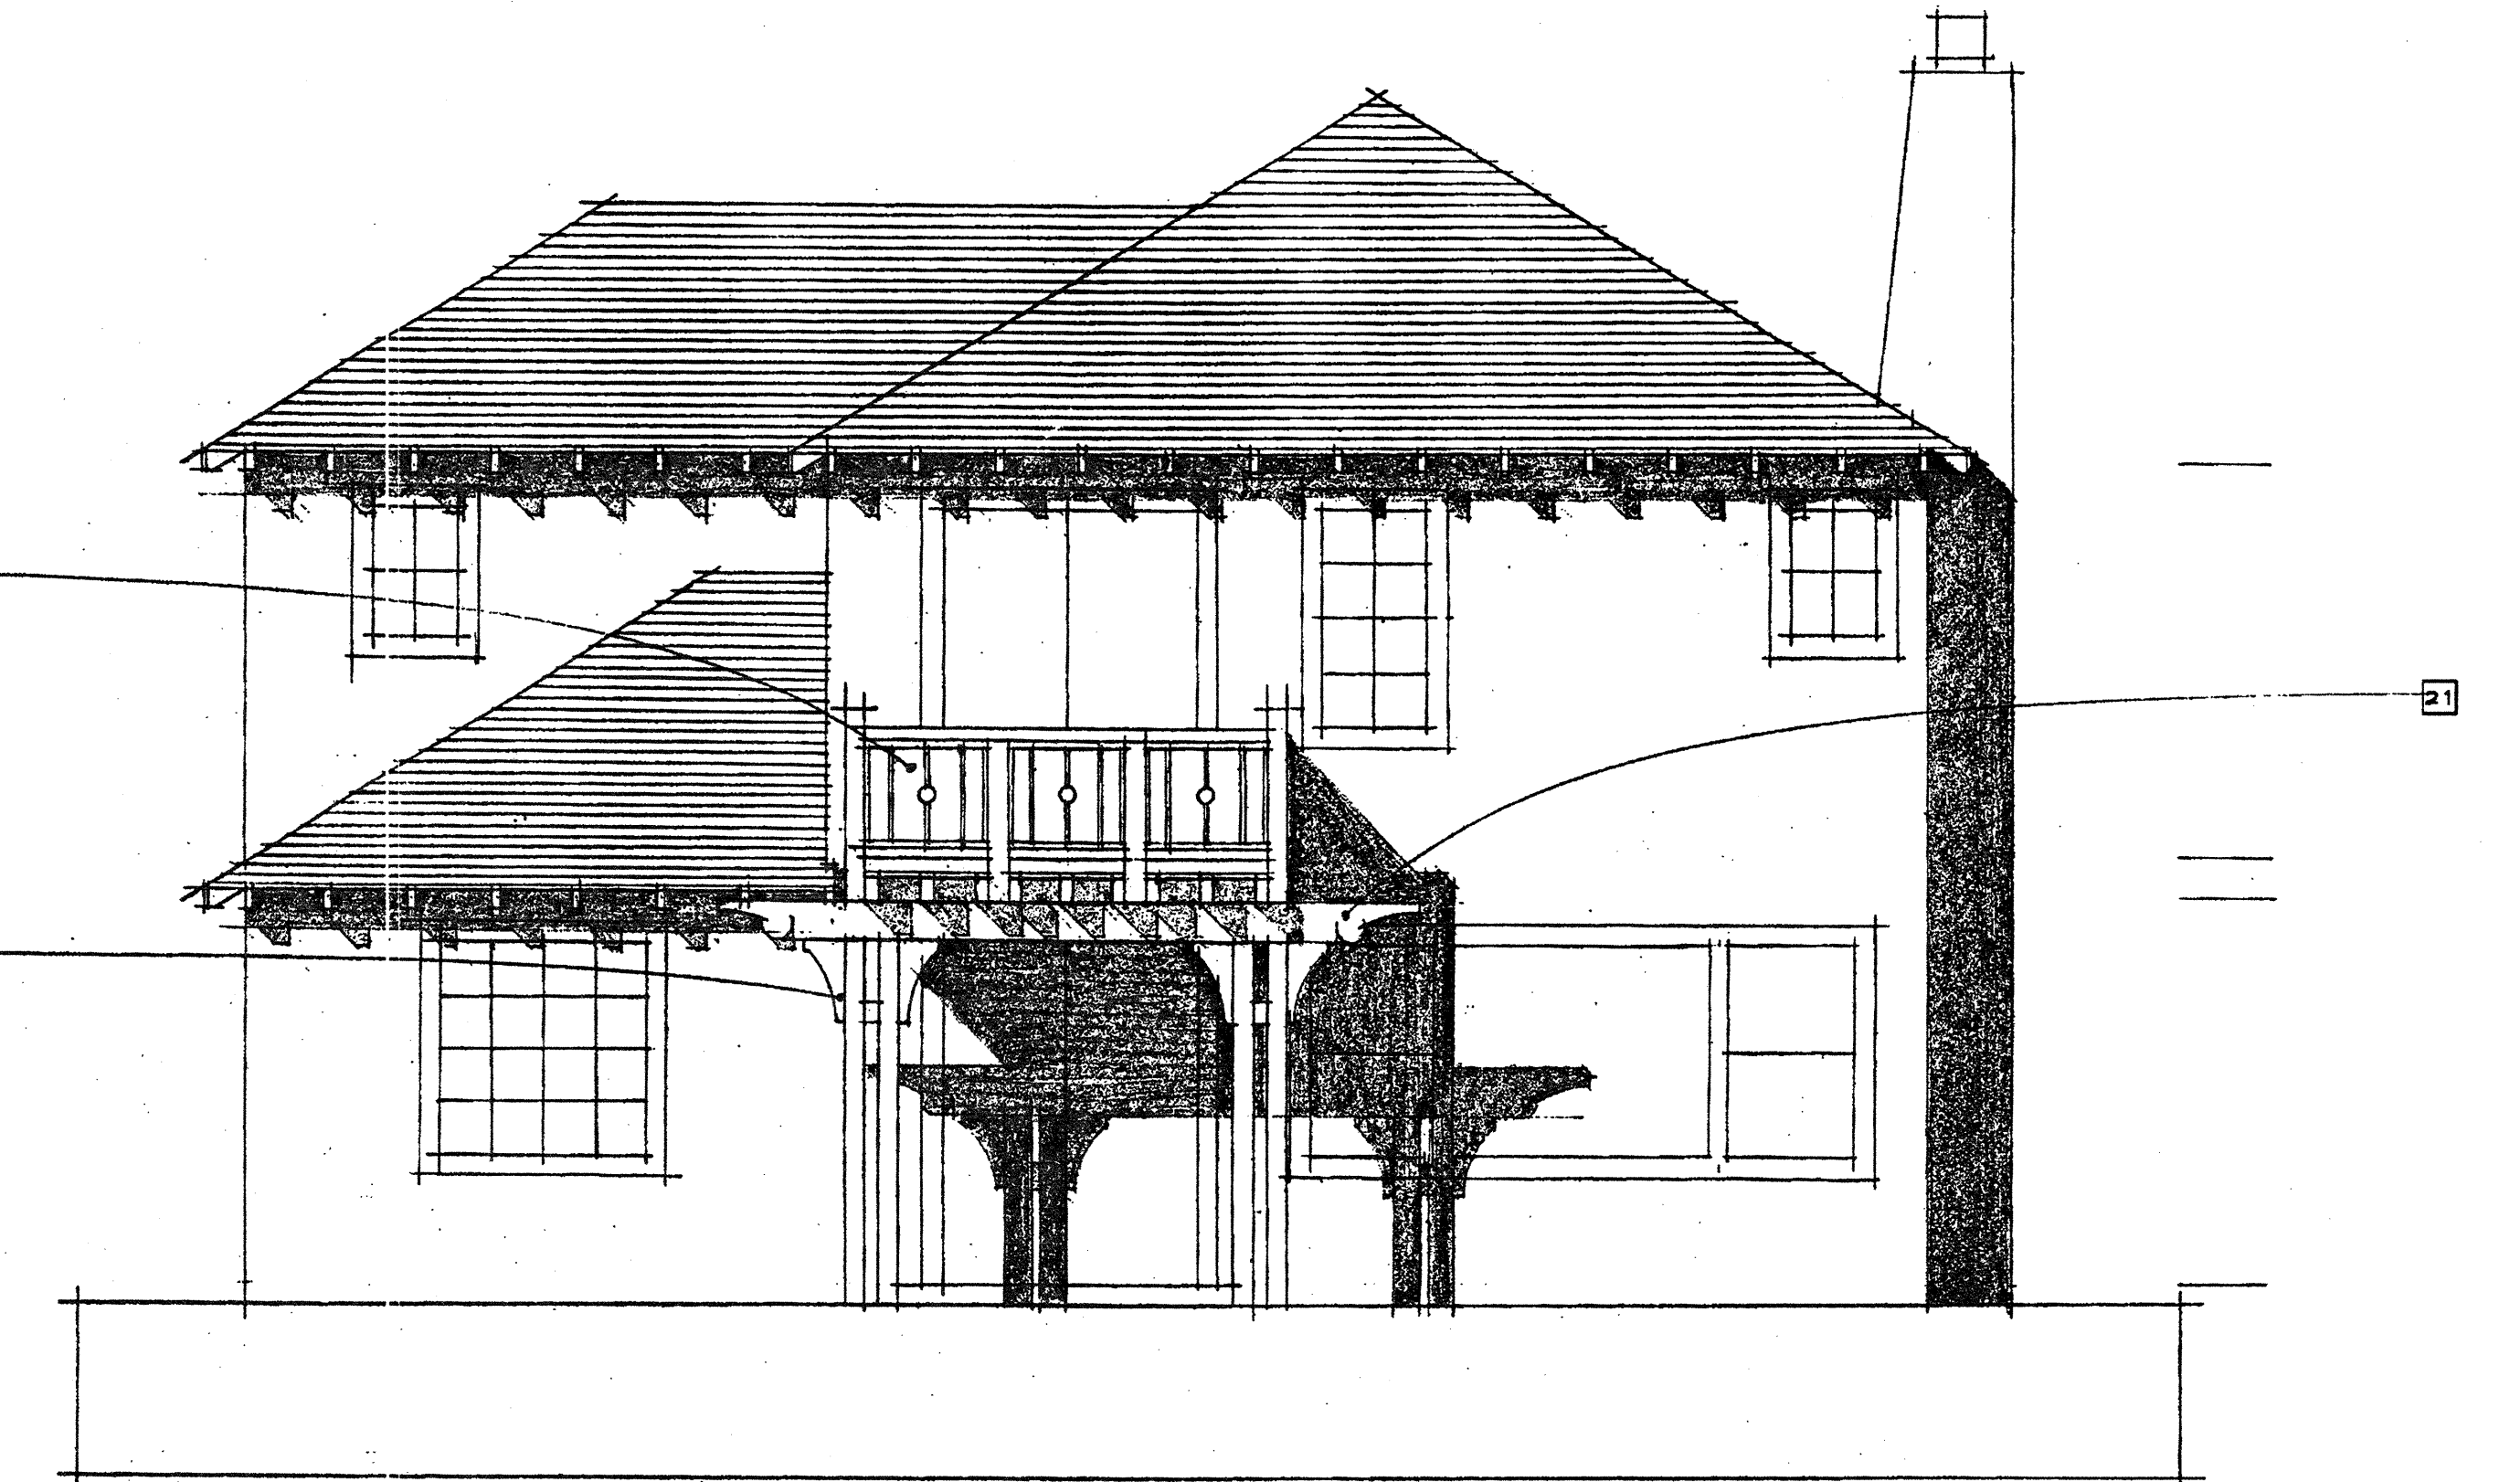

REAR ELEVATION

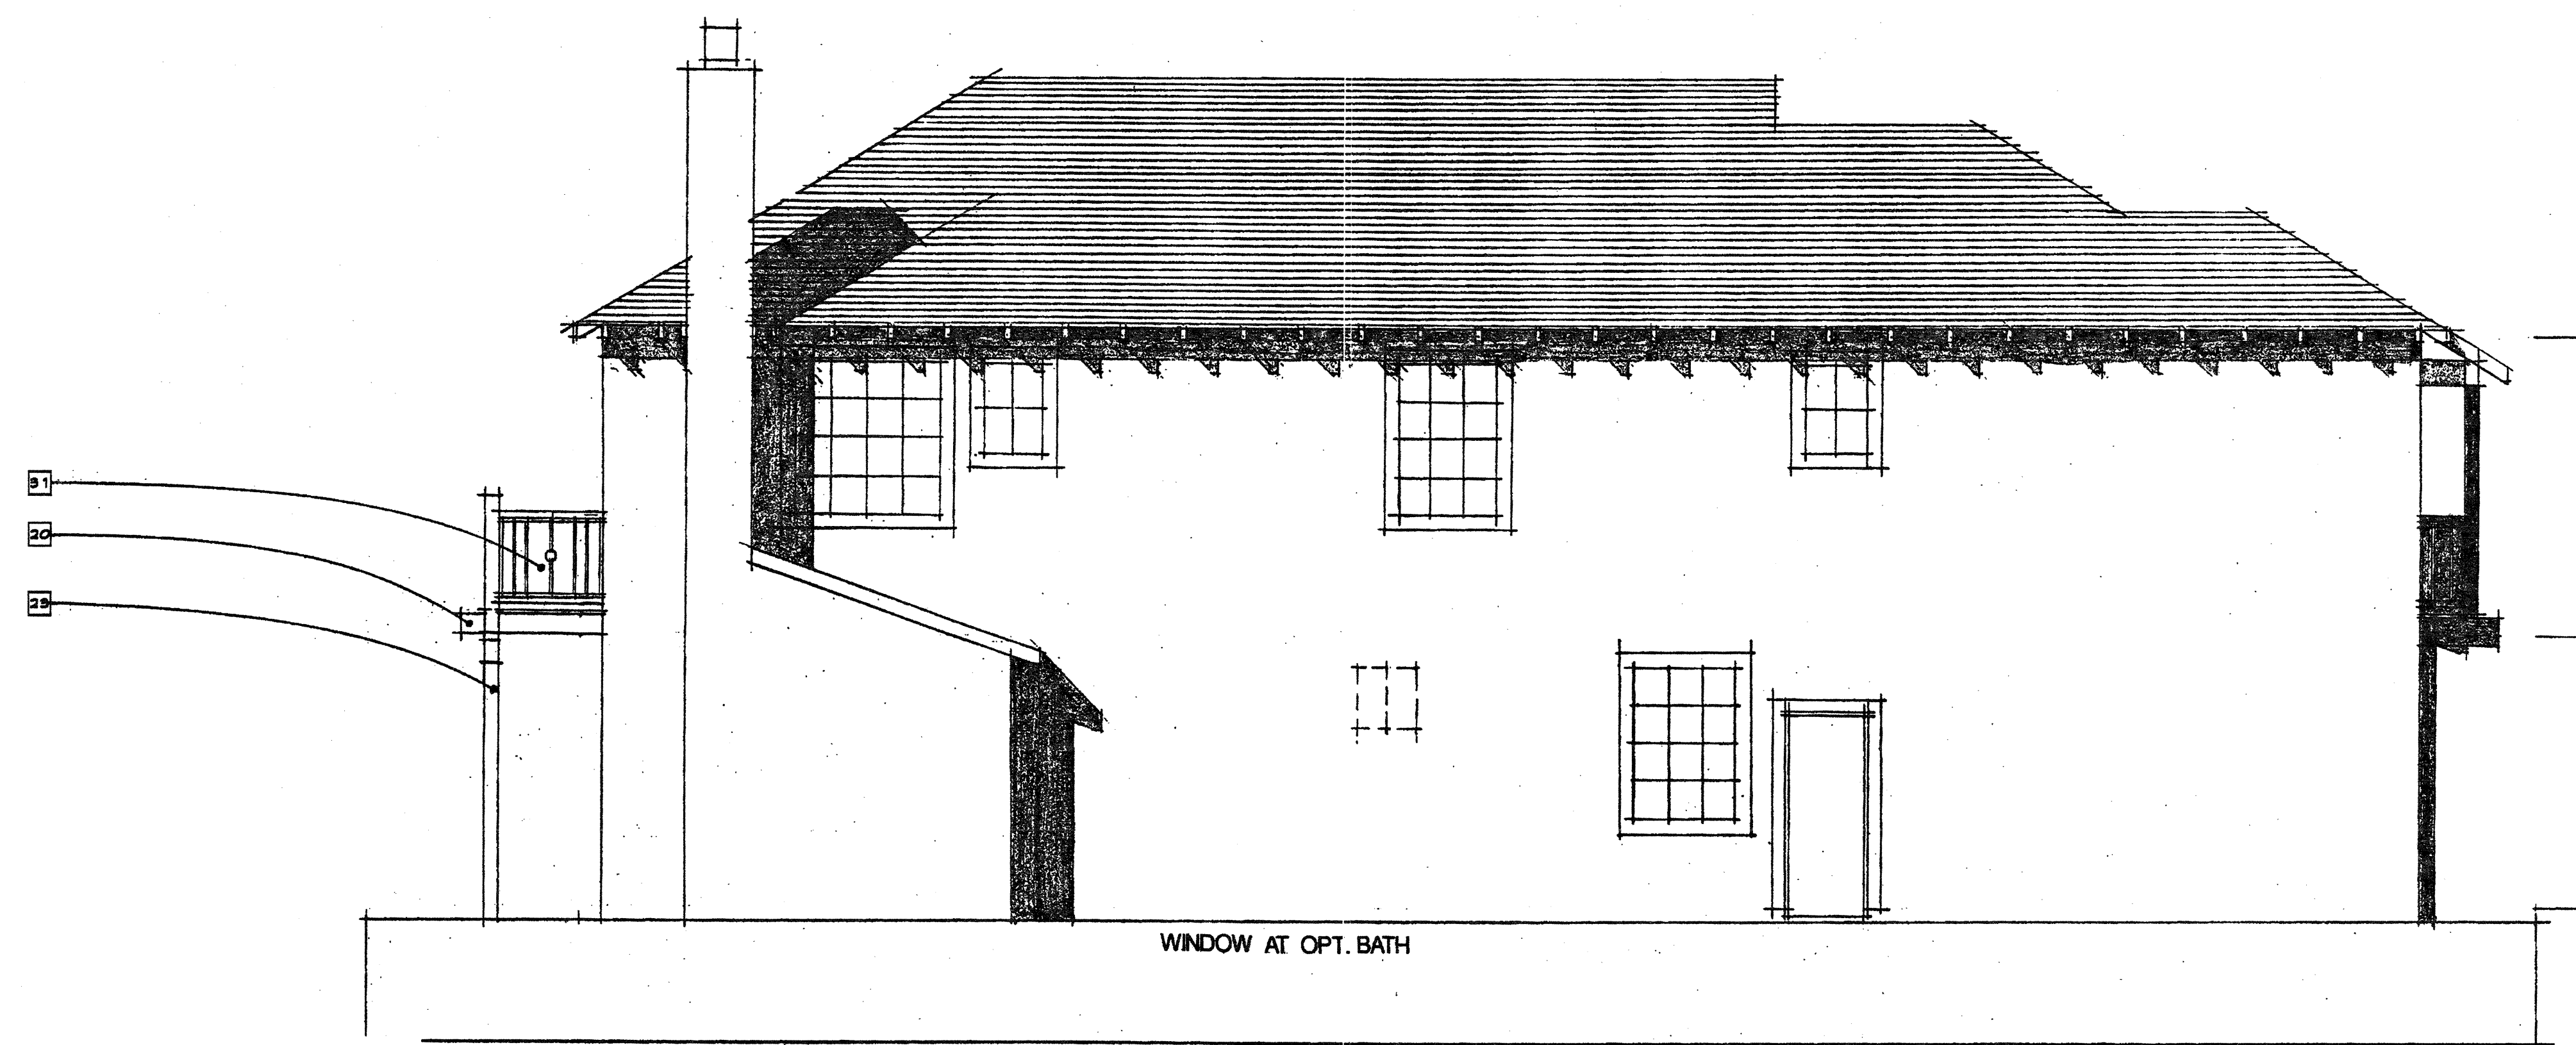

LEFT SIDE ELEVATION

NOTE: REFER TO FRONT 'A' ELEVATION FOR TYPICAL BUILDING HEIGHTS AND MATERIALS.

EXTERIOR ELEVATIONS

PLAN 3A


1/4"=1'-0"

SF-3 & SF-5

NOTTINGHAM SERIES

PASSERELLE L.L.C., CAMPUS PARK

20060057PSF333

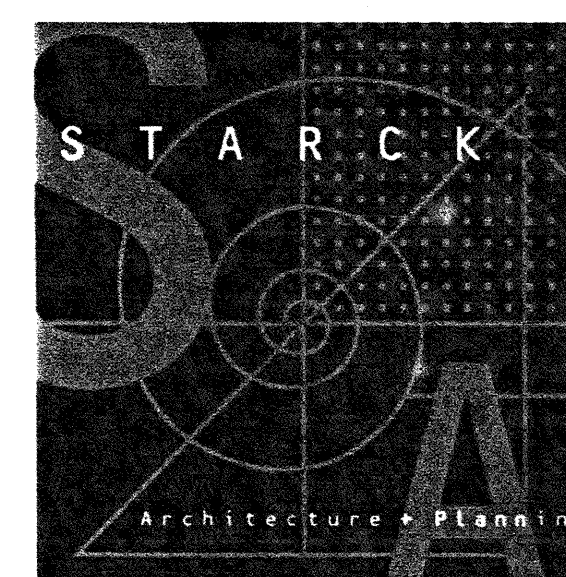

05/20/08


COLOR DESCRIPTION

ASPHALT SHINGLE ROOF IN A WIDE RANGE OF COOL TO WARM COLORS. LIGHT TO MID-VALUE STUCCO BODY COLORS. LIGHT TRIM COLOR CONTRASTS WITH STUCCO BODY COLOR. HARMONIOUS STUCCO RELATIONSHIP TO LIGHT, SOFT COLORS OF SIDING AND SHINGLE. RANDOM FLUTIC TEXTURED STONE IN NATURAL EARTH TONES.

TYPICAL BUILDING MATERIALS

1	INTRIGAL COLOR 8-TILE ROOF	21	6x6 REBAIN WOOD POST
2	HARDPLANK BOARD + BATTEN SIDING	22	6x6 REBAIN WOOD POST
3	HARD-PLANK SIDING	23	4x6 WOOD RAFTER TAIL
4	HARD-PLANK SIDING	24	4x WOOD BRACE
5	PREFABRICATED FIBERGLASS COLUMN	25	4x WOOD TRILLIS
6	PREFABRICATED FINIAL	26	WOOD BRACE
7	PREFABRICATED FINIAL	27	WOOD BRACE
8	3" DEEP PLASTER RECESS	28	WOOD GATE
9	PLASTER LEAVE CORREL	29	WOOD FENCE
10	INTRIGAL COLOR PLASTER	30	WOOD FENCE WITH 2x6 TOP RAIL
11	PLASTER TRIM	31	WOOD CORREL
12	LEDGESTONE VENEER	32	WOOD CORREL
13	WOOD TRIM IN SIDING AREA	33	DECORATIVE METAL ARCH
14	WOOD ENTRY DOOR	34	DECORATIVE METAL VENT
15	WOOD SECTIONAL GARAGE DOOR	35	METAL FENCE
16	VINYL WINDOW	36	METAL GATE
17	2x WOOD SHUTTER	37	METAL ROOF
18	2x WOOD PASCIA	38	FRENCH DOOR
19	4x WOOD PASCIA	39	FABRIC AWNING
20	6x REBAIN WOOD BEAM	40	OPTIONAL DECK
21	6x REBAIN WOOD BEAM	41	WALL-MOUNTED LIGHT FIXTURE

* ALL METAL AND WOOD ELEMENTS TO BE PAINTED

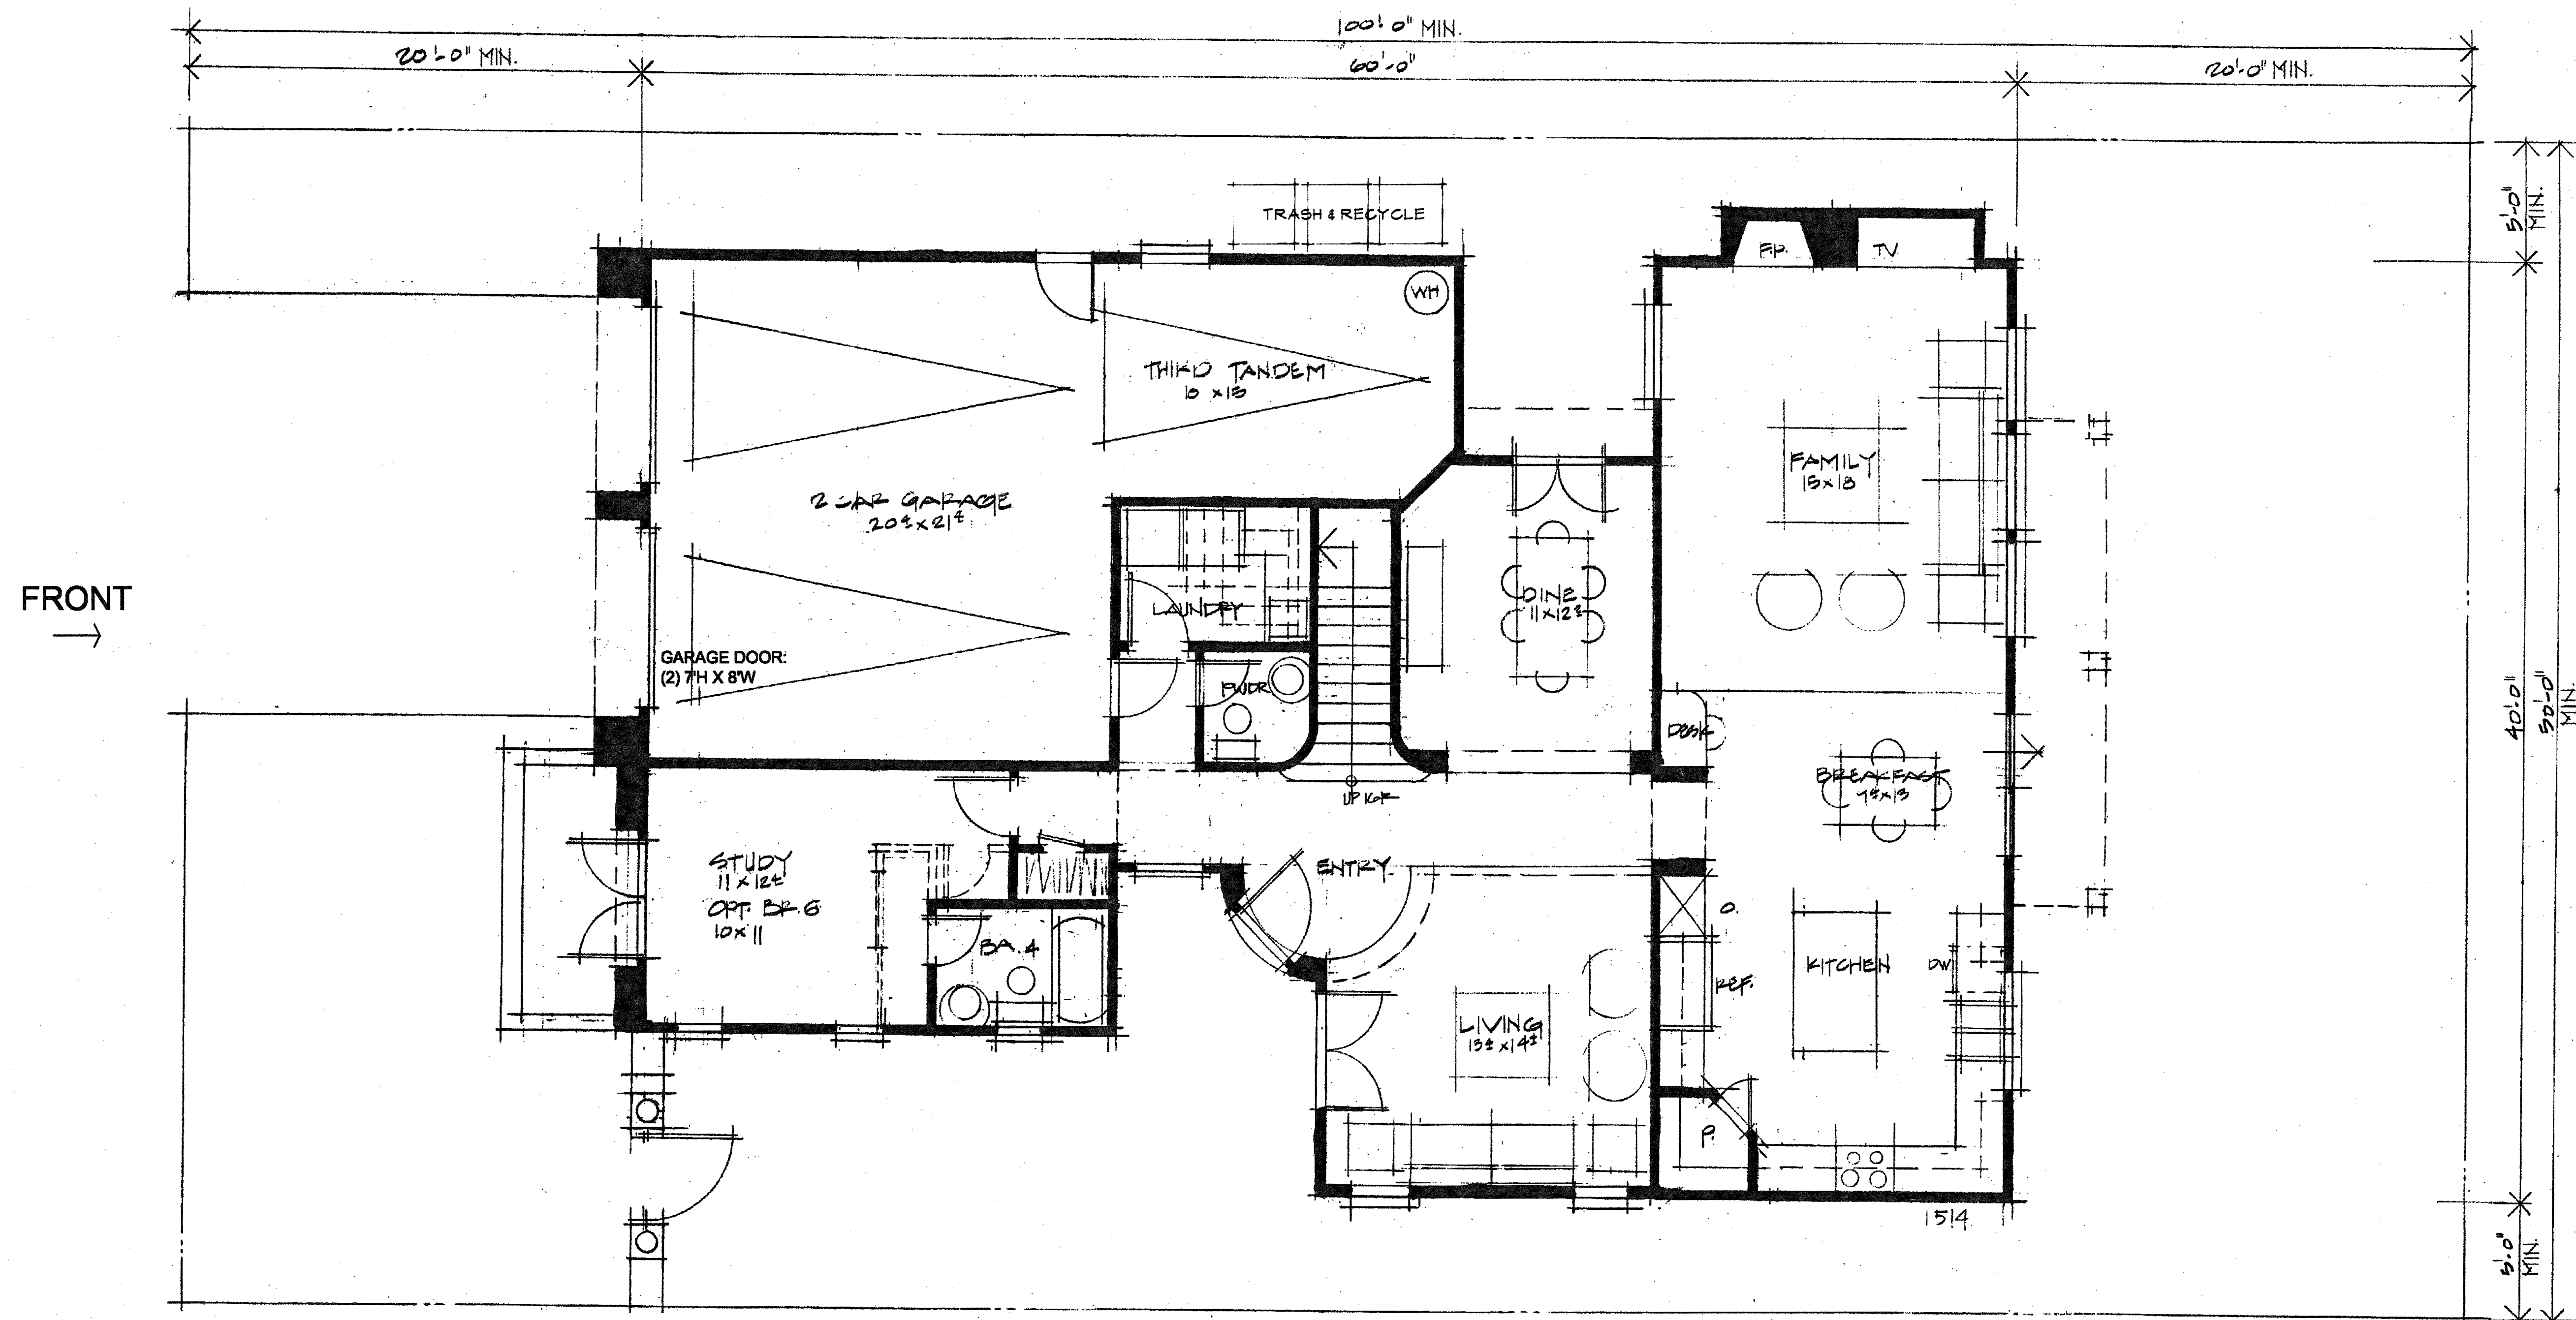

FIRST FLOOR PLAN

PLAN 4A


1/4"=1'-0"

SF-3 & SF-5

NOTTINGHAM SERIES

PASSERELLE L.L.C., CAMPUS PARK


2006005PSF304

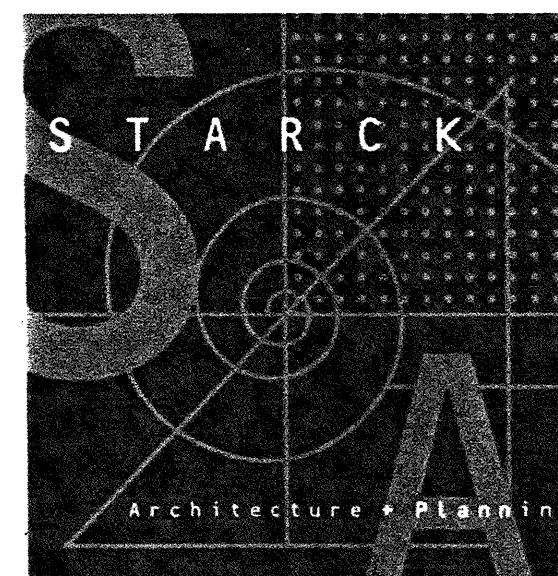

05/20/08

AREA ANALYSIS	
PLAN 1	
FIRST FLOOR	1955.00 S.F.
SECOND FLOOR	595.00 S.F.
TOTAL LIVING AREA	2550.00 S.F.
GARAGE	380.00 S.F.
PORCH	65.00 S.F.
DECK	65.00 S.F.
TOTAL AREA	3060.00 S.F.
PLAN 2	
FIRST FLOOR	1512.00 S.F.
SECOND FLOOR	1283.00 S.F.
OPT. LOFT	153.00 S.F.
TOTAL LIVING AREA	2795.00 S.F.
TOTAL LIVING AREA W/ OPT. LOFT	2948.00 S.F.
GARAGE	672.00 S.F.
PORCH	87.00 S.F.
OPT. REAR DECK	45.00 S.F.
TOTAL AREA	3735.00 S.F.
PLAN 3	
FIRST FLOOR	1568.00 S.F.
SECOND FLOOR	1610.00 S.F.
OPT. BR 6	197.00 S.F.
TOTAL LIVING AREA	3178.00 S.F.
TOTAL LIVING AREA W/ OPT. BR 6	3375.00 S.F.
GARAGE	628.00 S.F.
PORCH	103.00 S.F.
DECK	25.00 S.F.
OPT. REAR DECK	40.00 S.F.
TOTAL AREA	4171.00 S.F.
PLAN 4	
FIRST FLOOR	1527.00 S.F.
SECOND FLOOR	1745.00 S.F.
TOTAL LIVING AREA	3272.00 S.F.
GARAGE	653.00 S.F.
PORCH	104.00 S.F.
DECK	59.00 S.F.
OPT. REAR DECK	75.00 S.F.
TOTAL AREA	4171.00 S.F.

FRONT
→

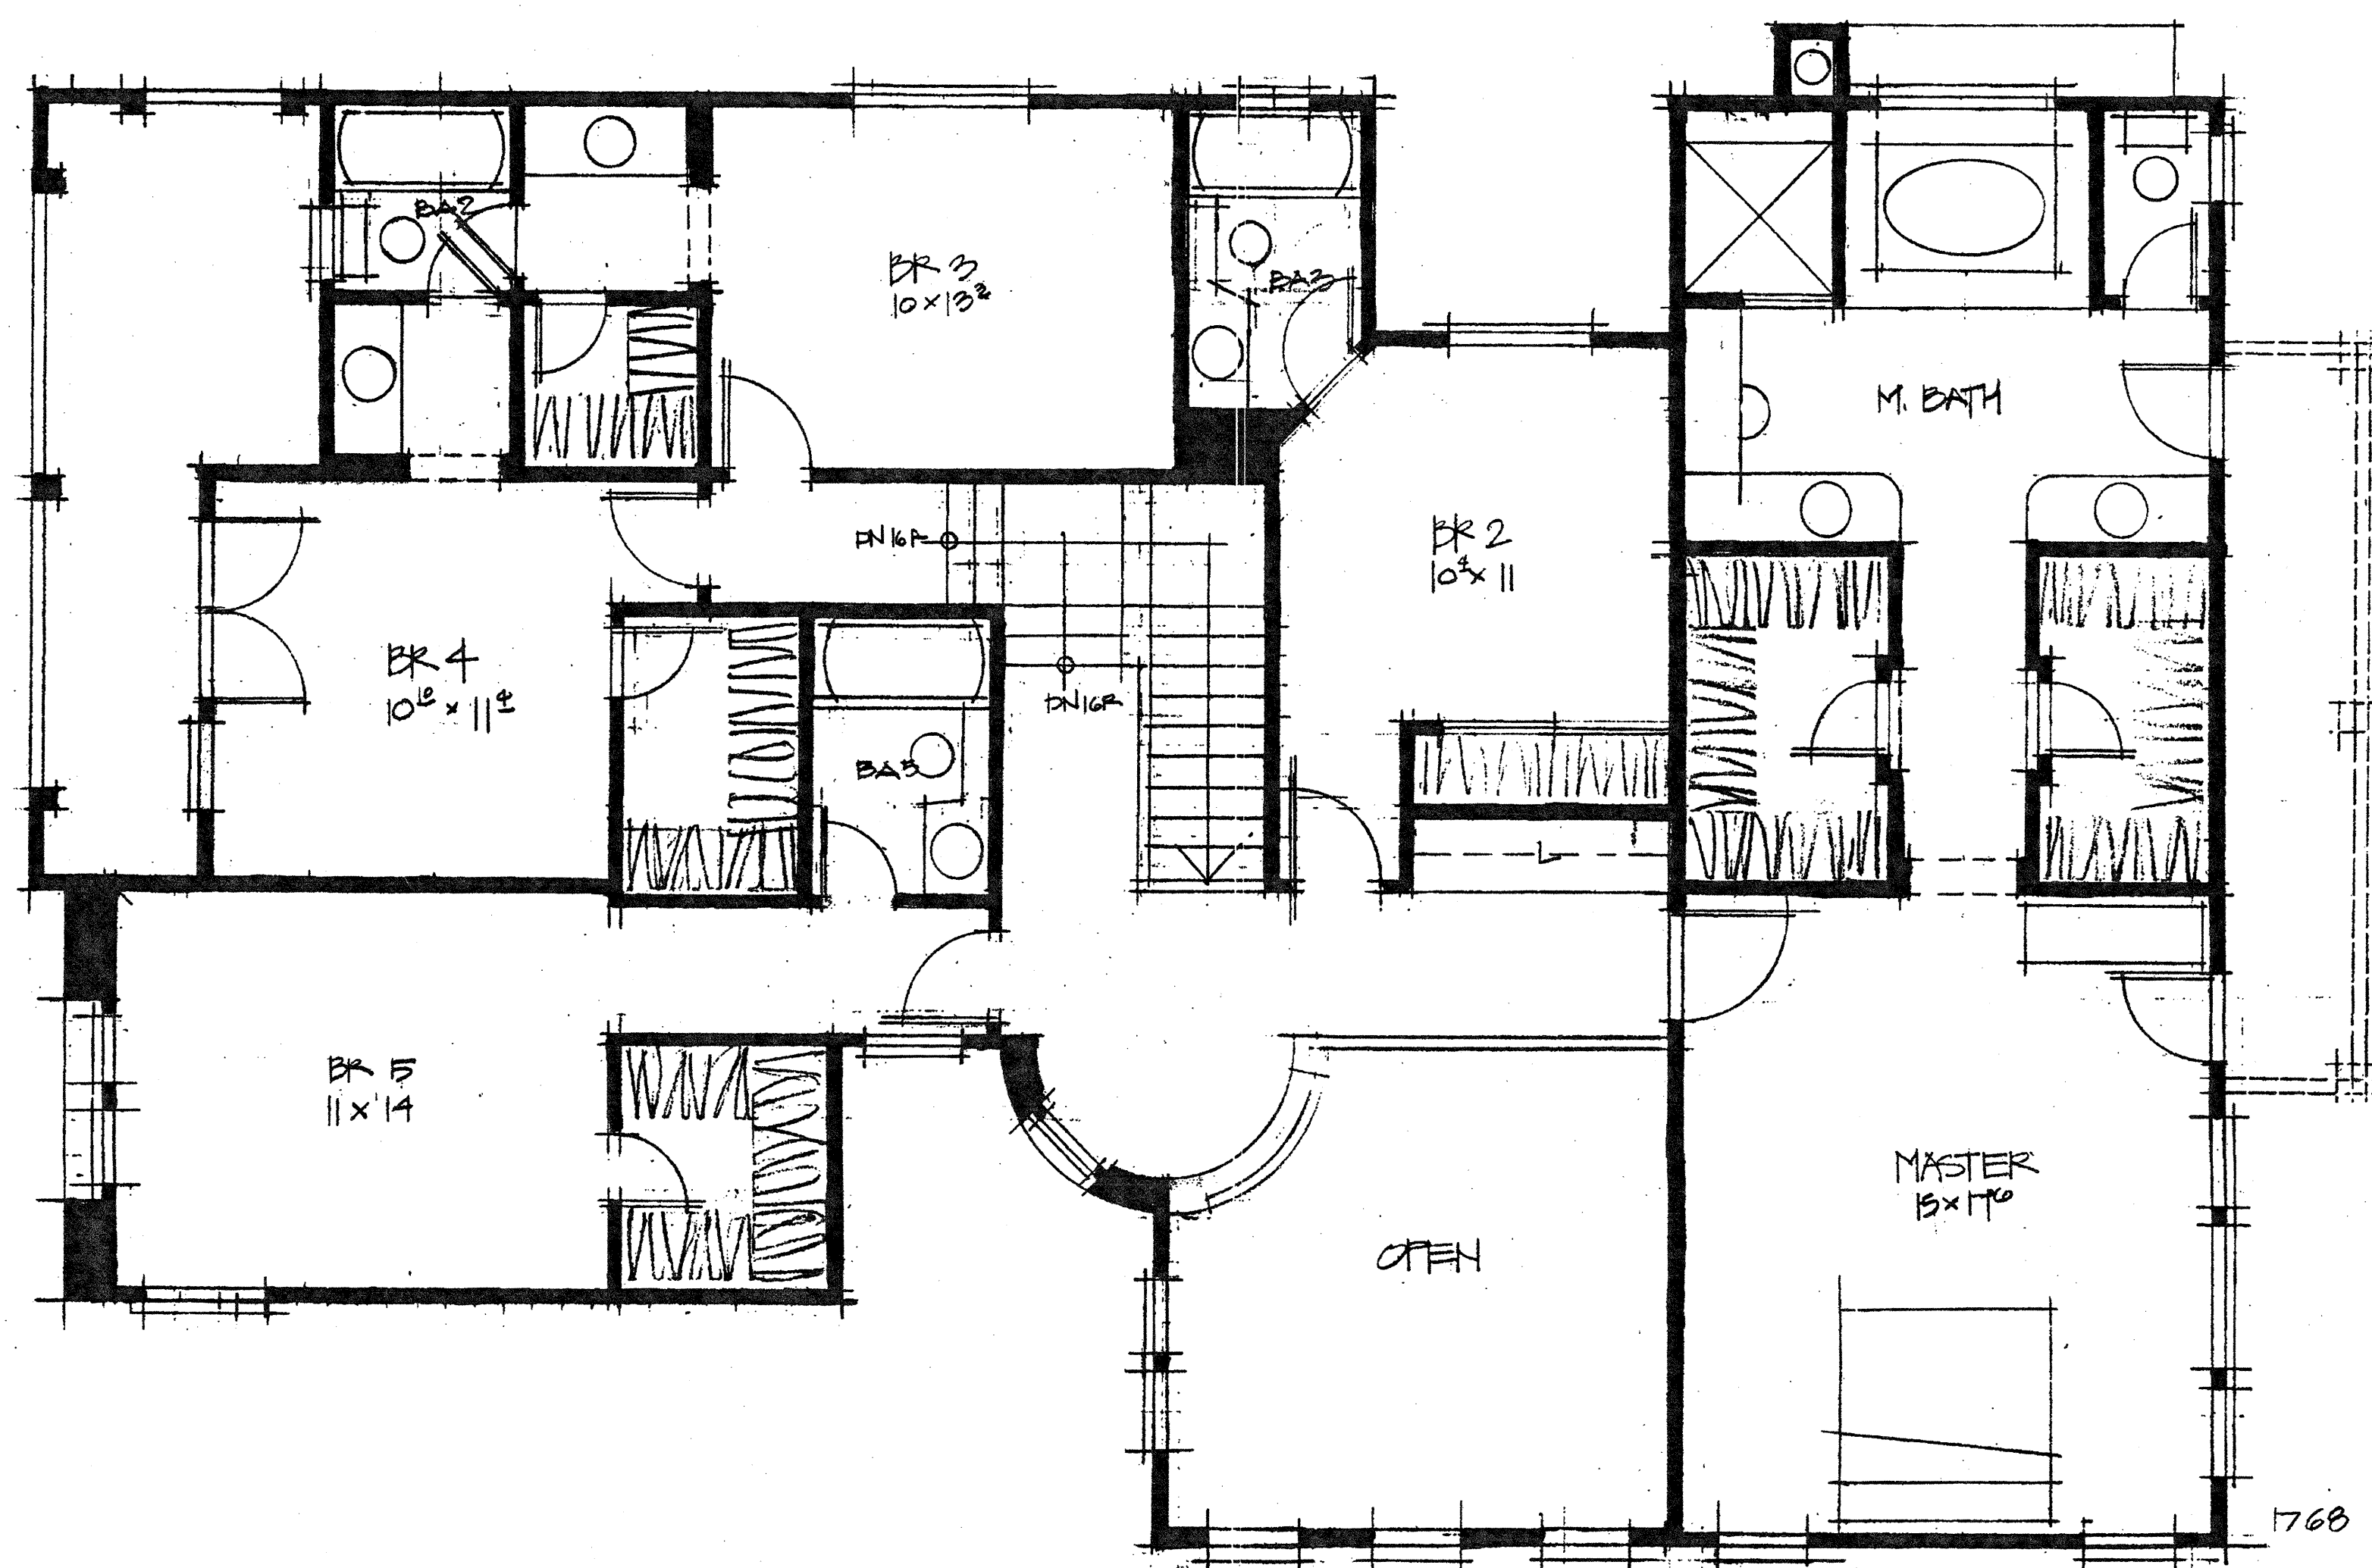

SECOND FLOOR PLAN

PLAN 4A


1/4"=1'-0"

SF-3 & SF-5

NOTTINGHAM SERIES

PASSERELLE L.L.C., CAMPUS PARK


2006005PSF304

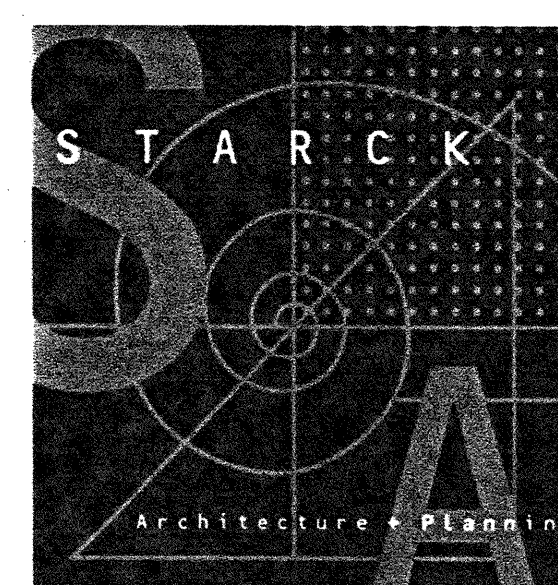

05/20/08

AREA ANALYSIS	
PLAN 1	
FIRST FLOOR	1955.00 S.F.
SECOND FLOOR	656.00 S.F.
TOTAL LIVING AREA	2611.00 S.F.
GARAGE	388.00 S.F.
PORCH	84.00 S.F.
TOTAL AREA	3083.00 S.F.
PLAN 2	
FIRST FLOOR	1812.00 S.F.
SECOND FLOOR	1283.00 S.F.
OPT. LOFT	133.00 S.F.
TOTAL LIVING AREA	2778.00 S.F.
TOTAL LIVING AREA W/ OPT. LOFT	2911.00 S.F.
GARAGE	672.00 S.F.
PORCH	87.00 S.F.
OPT. REAR DECK	48.00 S.F.
TOTAL AREA	3738.00 S.F.
PLAN 3	
FIRST FLOOR	1466.00 S.F.
SECOND FLOOR	1810.00 S.F.
OPT. BR 5	197.00 S.F.
TOTAL LIVING AREA	3173.00 S.F.
TOTAL LIVING AREA W/ OPT. BR 5	3370.00 S.F.
GARAGE	638.00 S.F.
PORCH	103.00 S.F.
DECK	29.00 S.F.
OPT. REAR DECK	40.00 S.F.
TOTAL AREA	4177.00 S.F.
PLAN 4	
FIRST FLOOR	1827.00 S.F.
SECOND FLOOR	1745.00 S.F.
TOTAL LIVING AREA	3572.00 S.F.
GARAGE	803.00 S.F.
PORCH	104.00 S.F.
DECK	58.00 S.F.
OPT. REAR DECK	73.00 S.F.
TOTAL AREA	4711.00 S.F.

52455

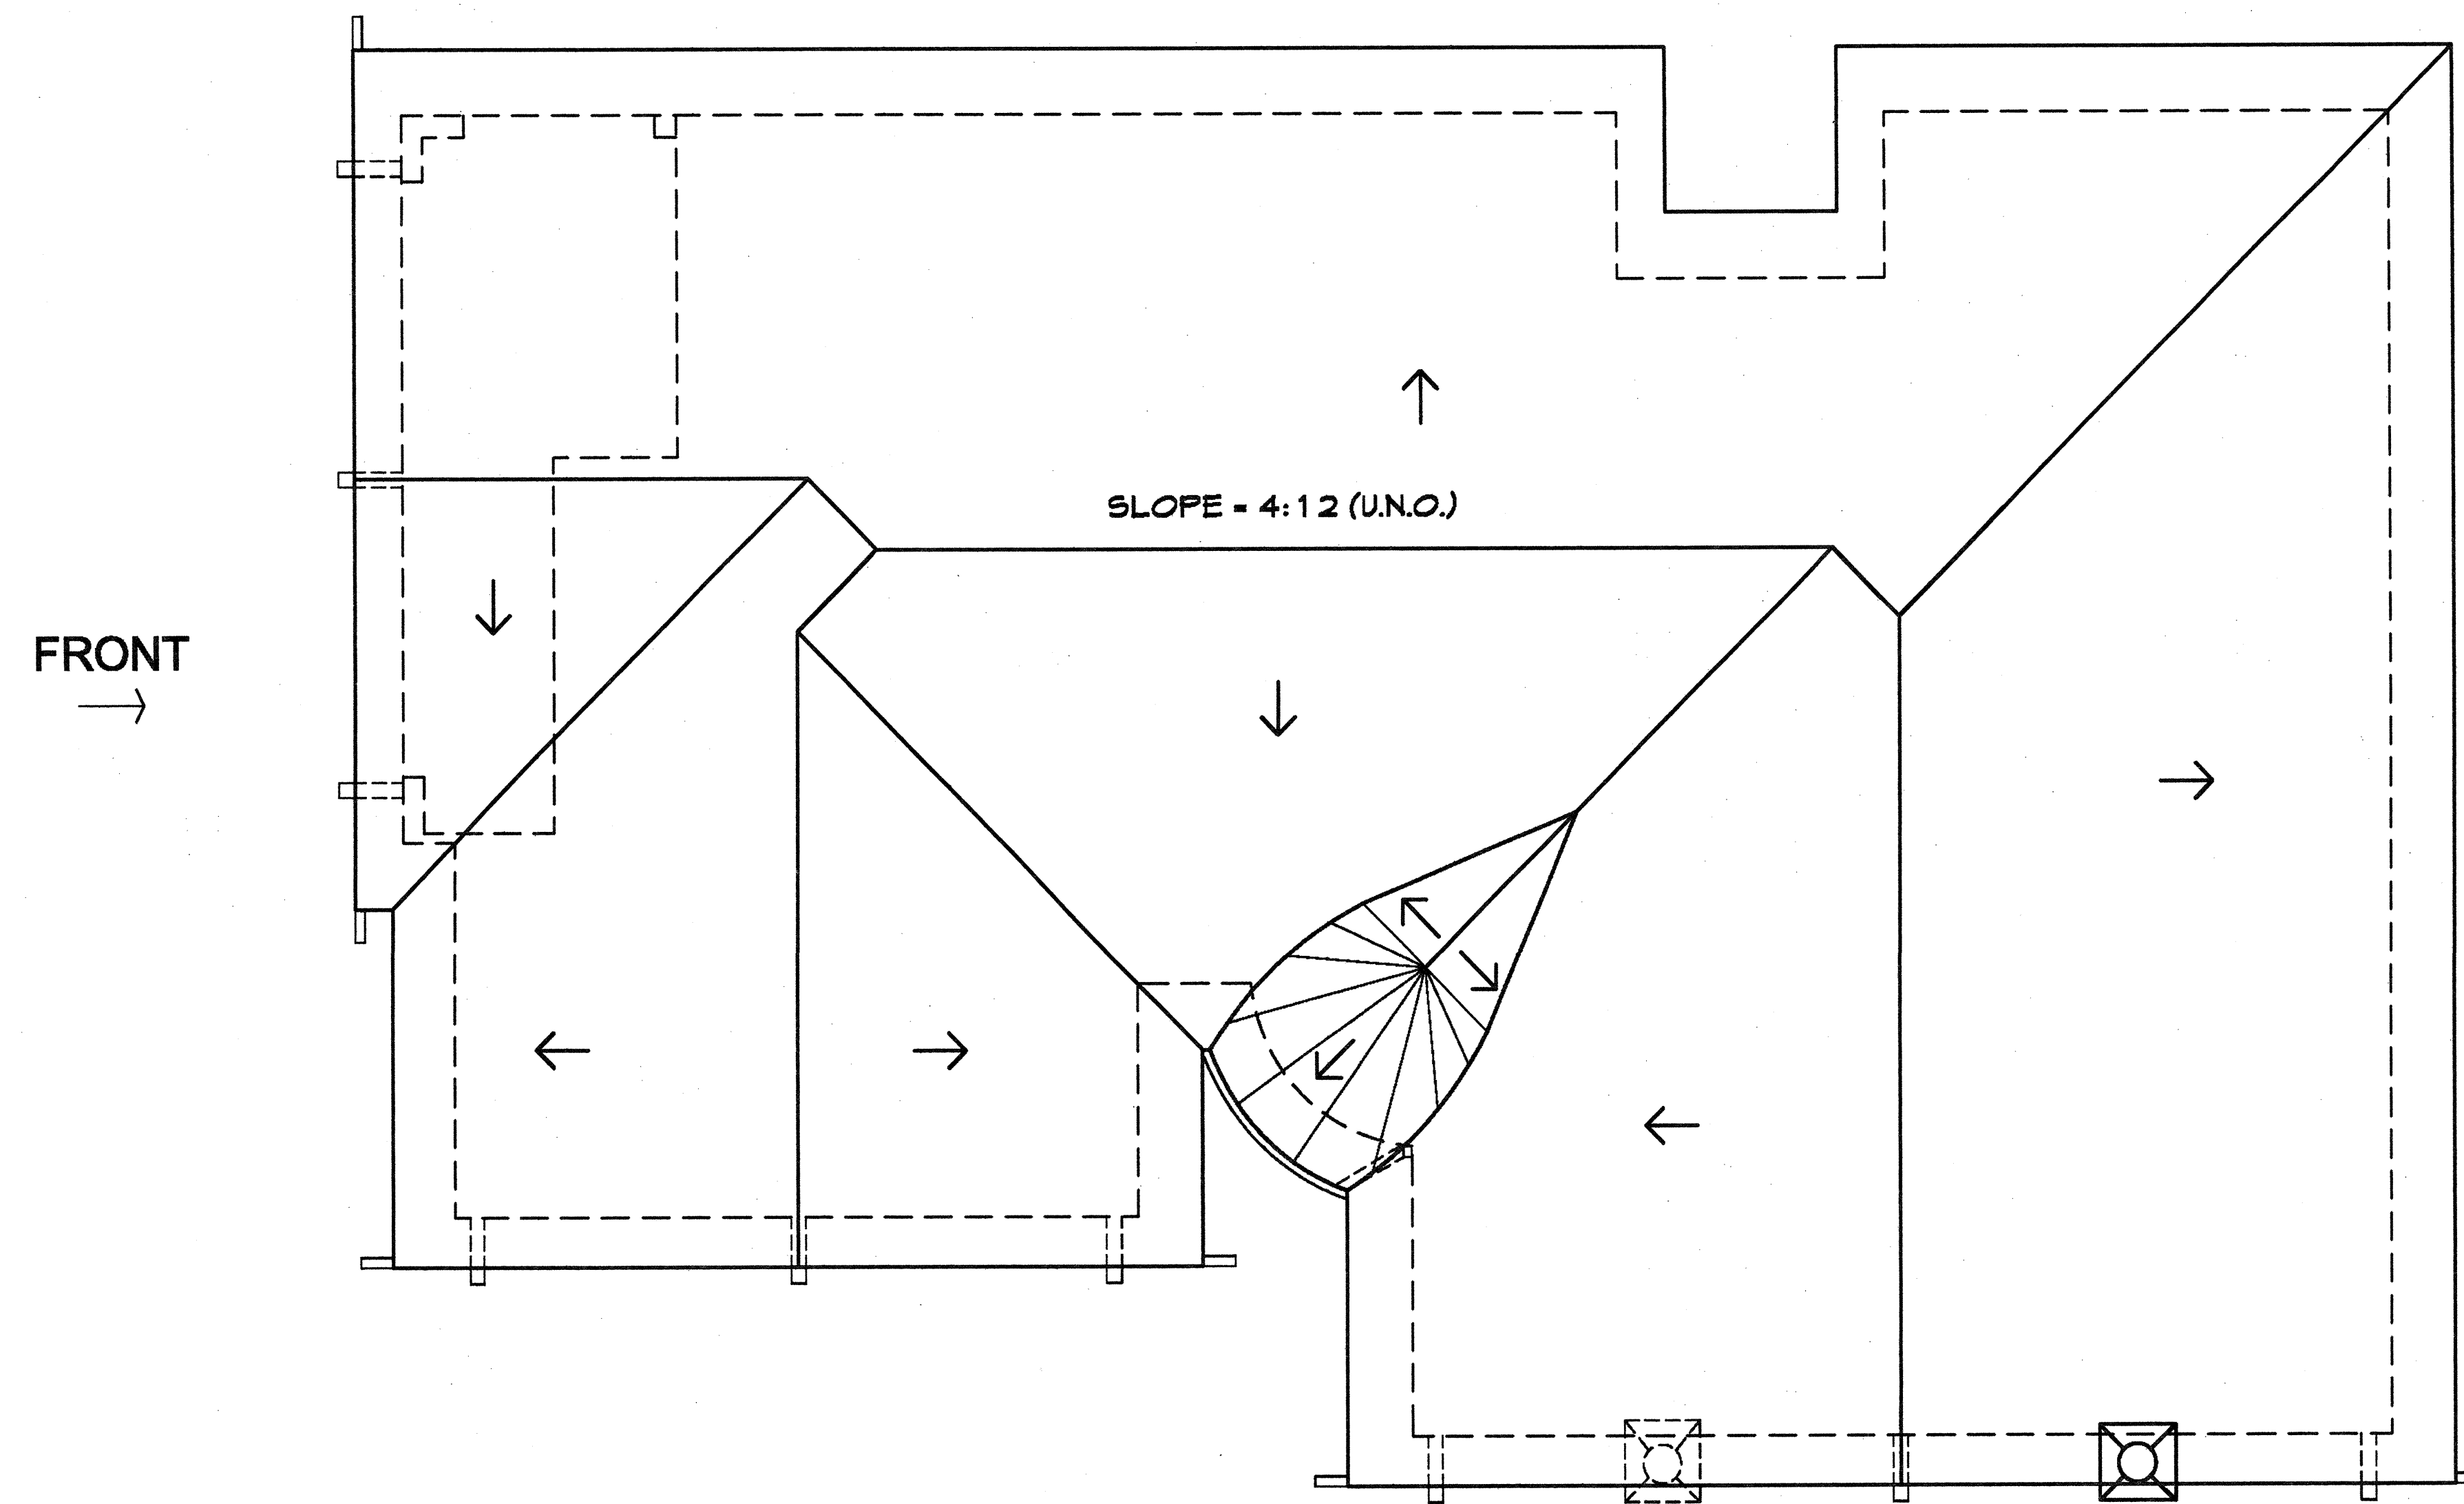

ROOF PLAN

PLAN 4A


1/4"=1'-0"

SF-3 & SF-5


NOTTINGHAM SERIES

PASSERELLE L.L.C., CAMPUS PARK

2006005PSF304

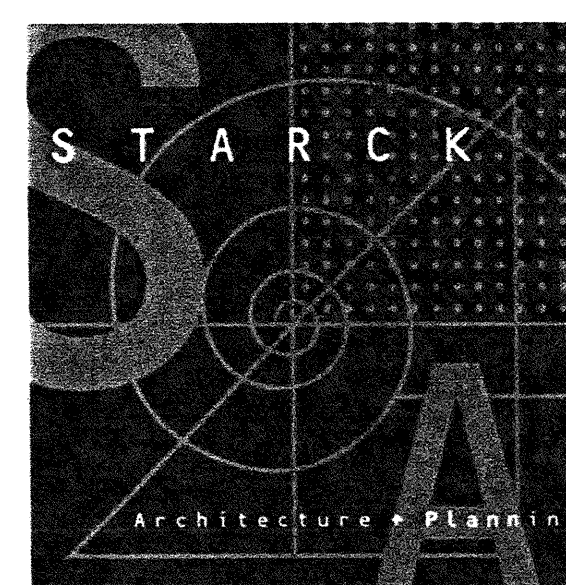

05/20/08

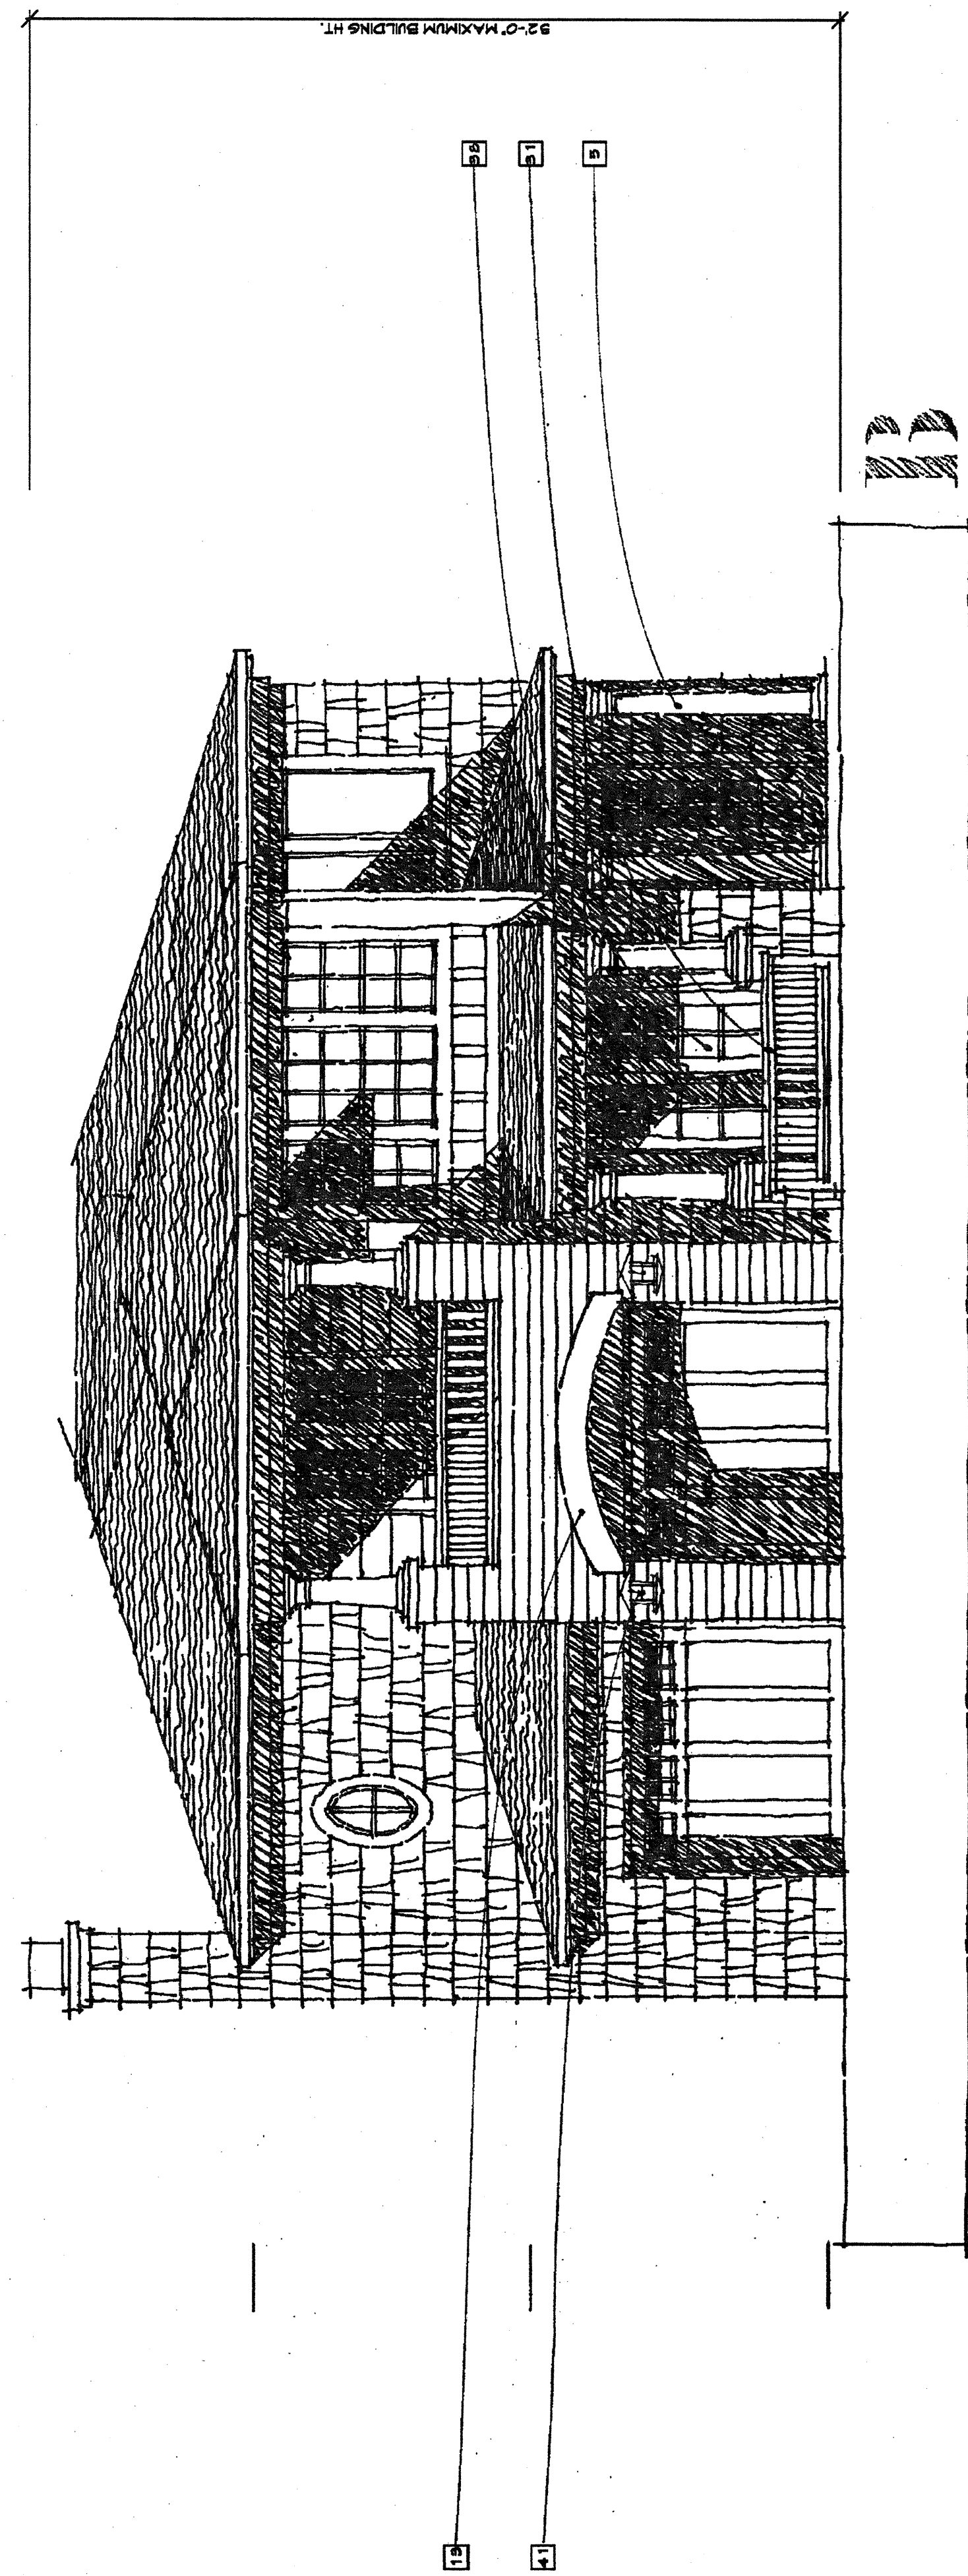


PLAN 4

1/4"=1'-0"
SF-3 & SF-5

NOTTINGHAM SERIES

PASSERELLE L.L.C., CAMPUS PARK


2006005PSE334

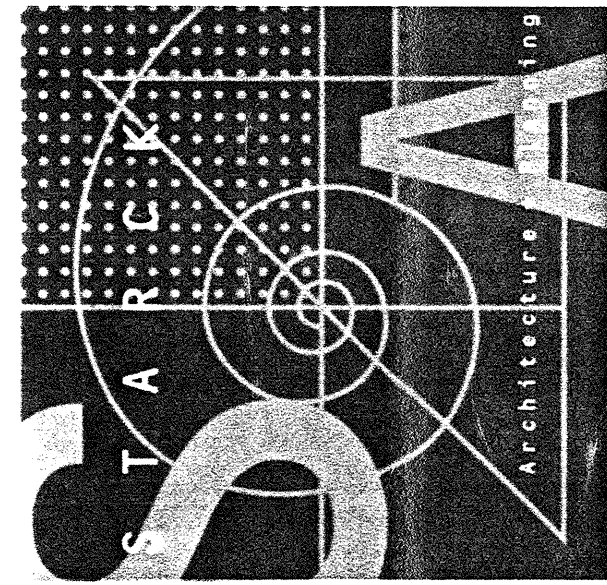


05/20/08

[illegible]


• ALL METAL AND WOOD ELEMENTS TO BE PAINTED

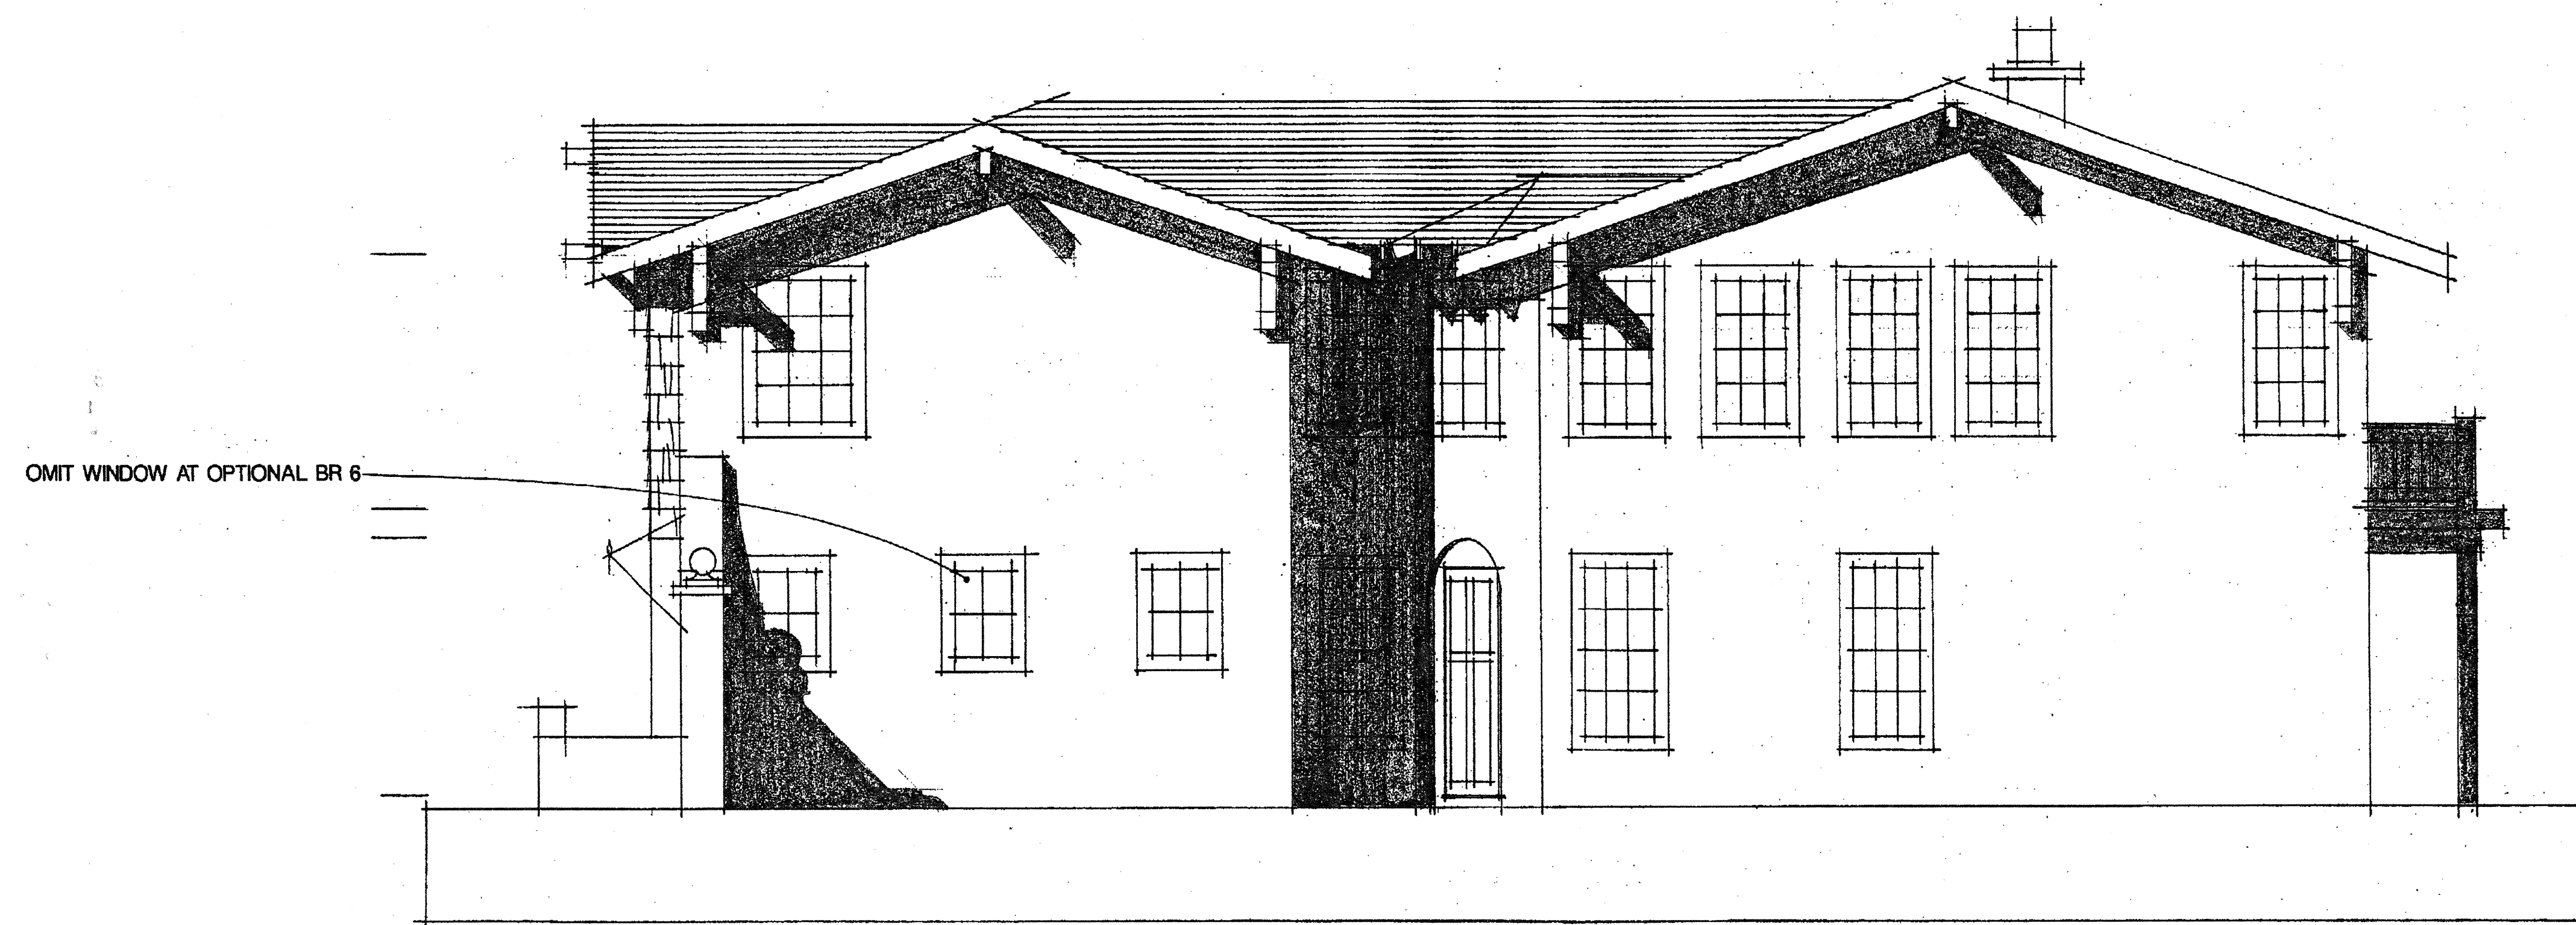

RIGHT ELEVATION

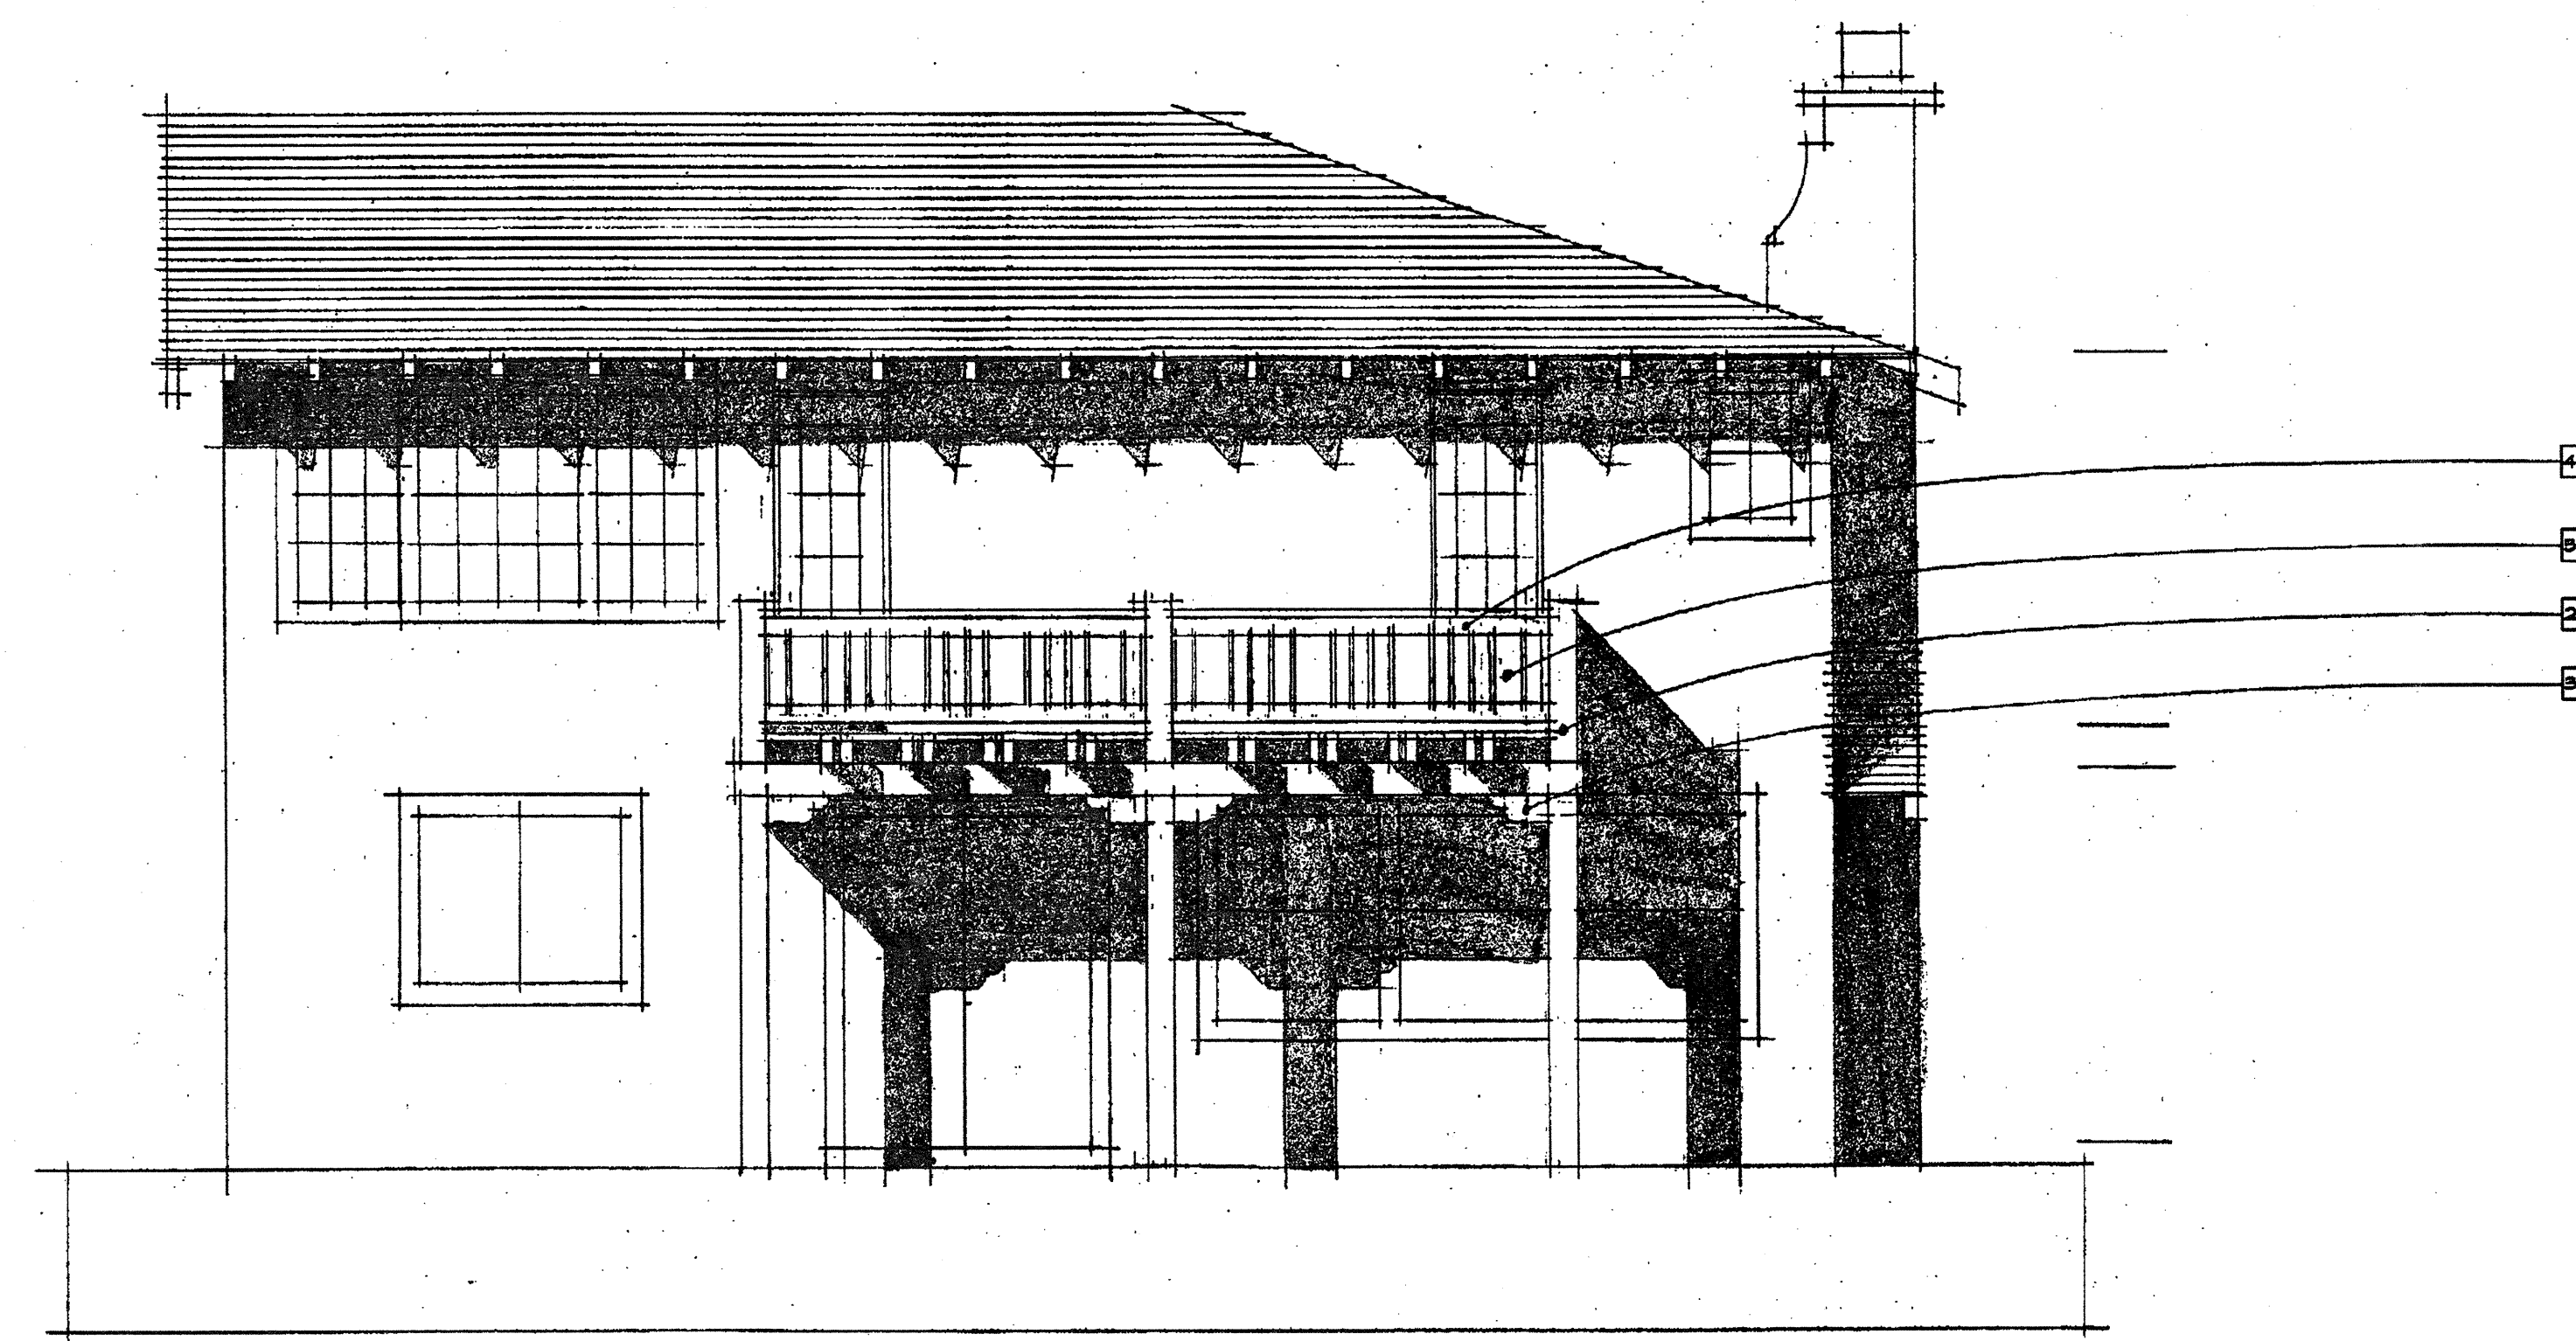

REAR ELEVATION

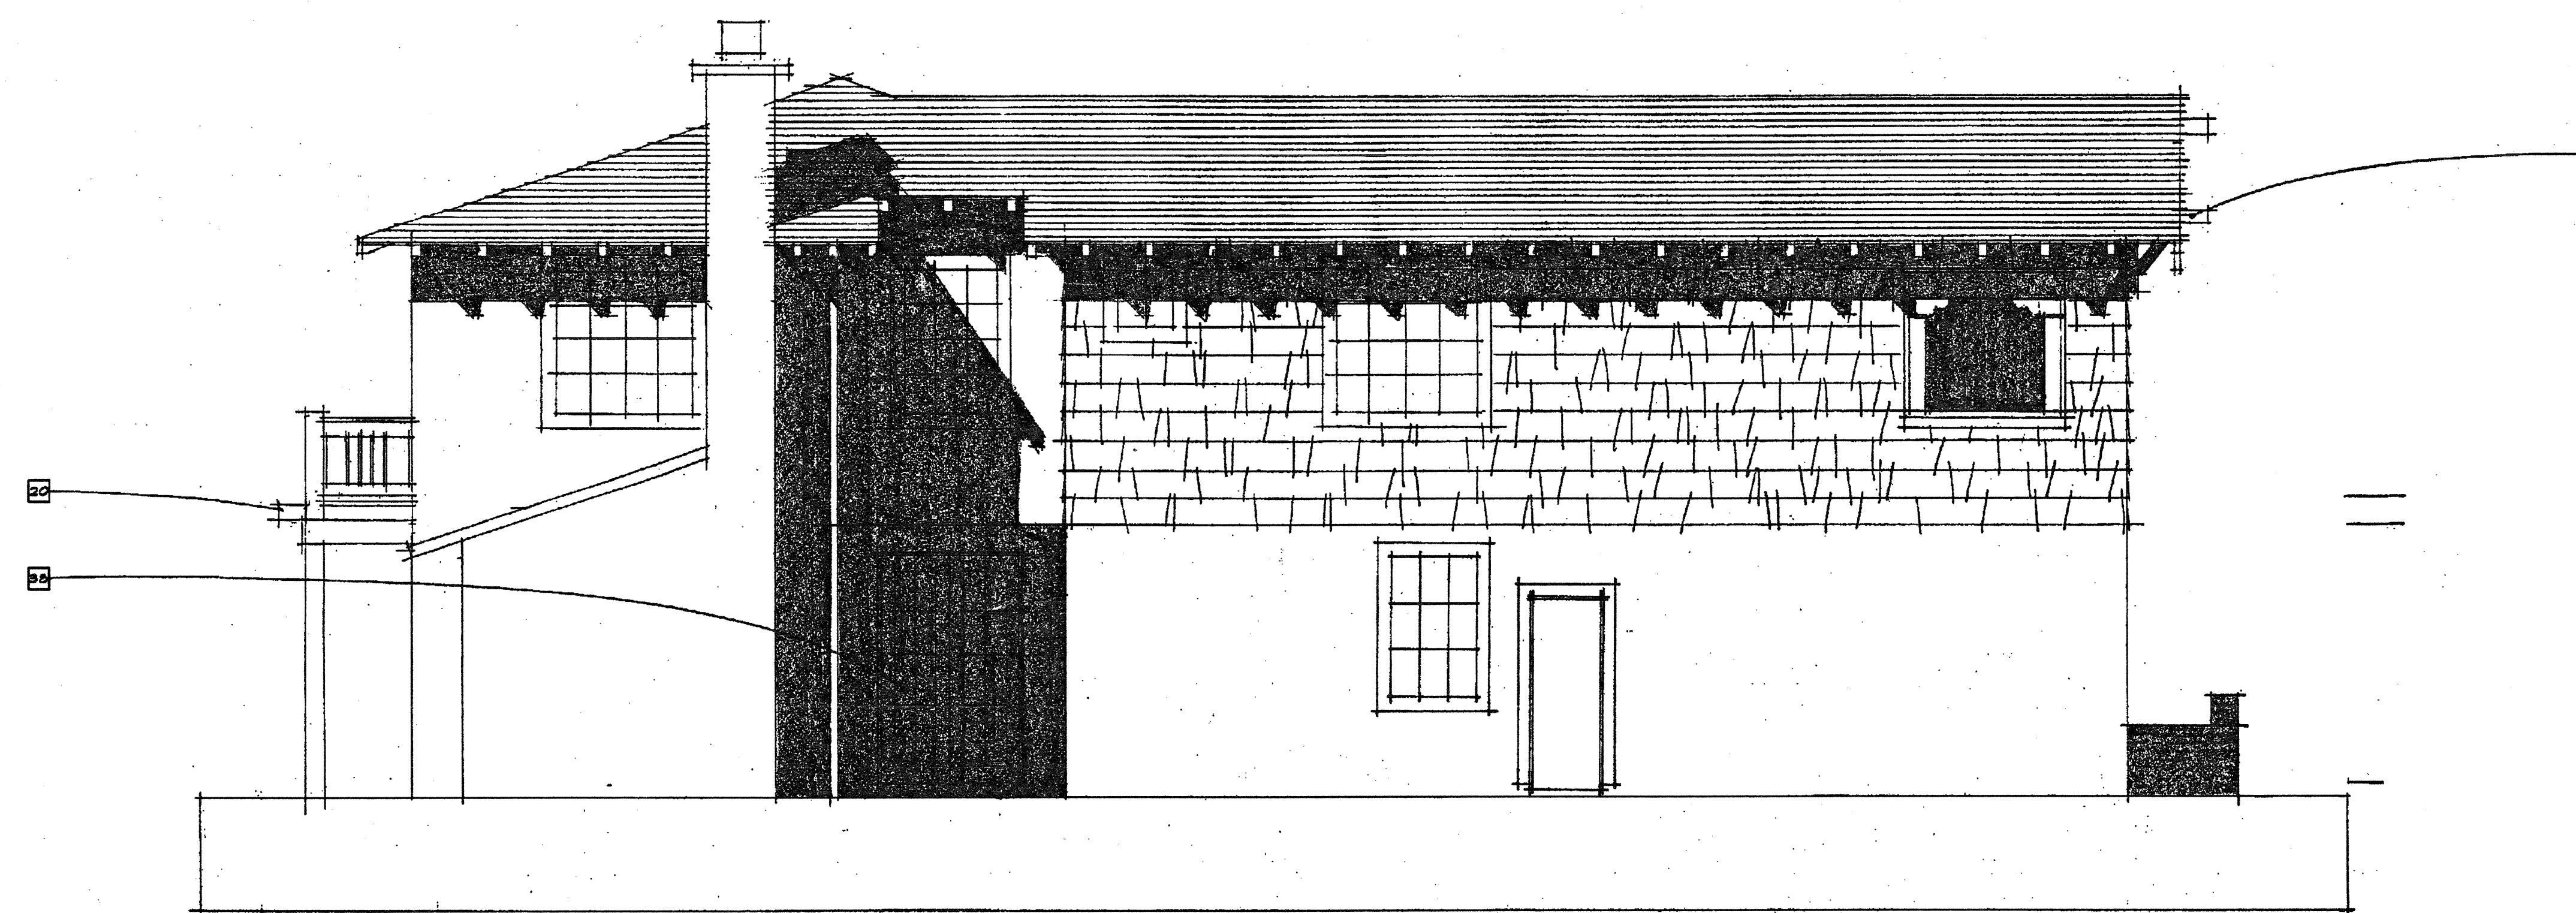

LEFT SIDE ELEVATION

NOTE: REFER TO FRONT 'A' ELEVATION FOR
TYPICAL BUILDING HEIGHT AND MATERIALS.

EXTERIOR ELEVATIONS

PLAN 4A


1/4"=1'-0"

SF-3 & SF-5

NOTTINGHAM SERIES

PASSERELLE L.L.C., CAMPUS PARK

2006005PSF334

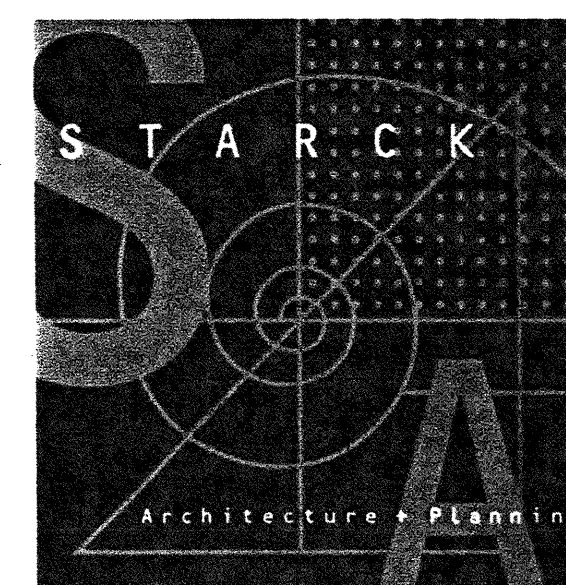

05/20/08

COLOR DESCRIPTION

ASPHALT SHINGLE ROOF IN A WIDE RANGE OF COOL TO WARM COLORS. LIGHT TO MID-VALUE STUCCO BODY COLORS. LIGHT TRIM COLOR CONTRASTS WITH STUCCO BODY COLOR. HARMONIOUS STUCCO RELATIONSHIP TO LIGHT, SOFT COLORS OF SIDING AND SHINGLE. RANDOM RUSTIC TEXTURED STONE IN NATURAL BARKY TONES.

TYPICAL BUILDING MATERIALS

1	INTEGRAL COLOR 9-TILE ROOF	22	6x6 REBRAIN WOOD POST
2	HARDPLANK BOARD & BATTEN SIDING	23	6x6 REBRAIN WOOD POST
3	HARDPLANK SIDING	24	4x6 WOOD RAFTER TAIL
4	HARDPLANK SIDING	25	6x4 WOOD BRACE
5	PREFABRICATED FIBERGLASS COLUMN	26	4x4 WOOD TRUSS
6	PREFABRICATED FINIAL	27	WOOD BRACE
7	PREFABRICATED FINIAL	28	WOOD BRACE
8	3" DEEP PLASTER RECESS	29	WOOD BRACE
9	PLASTER RECESS CORBEL	30	WOOD BRACE
10	INTEGRAL COLOR PLASTER	31	WOOD BRACE
11	PLASTER TRIM	32	WOOD BRACE
12	LEDGESTONE VENEER	33	WOOD BRACE
13	WOOD TRIM IN SIDING AREA	34	WOOD BRACE
14	WOOD ENTRY DOOR	35	WOOD BRACE
15	WOOD SECTIONAL GARAGE DOOR	36	WOOD BRACE
16	VINYL WINDOW	37	WOOD BRACE
17	2x WOOD SHUTTER	38	WOOD BRACE
18	4x WOOD PARIA	39	WOOD BRACE
19	6x REBRAIN WOOD BEAM	40	WOOD BRACE
20	6x REBRAIN WOOD BEAM	41	WOOD BRACE
21	6x REBRAIN WOOD BEAM	42	WOOD BRACE
22	6x REBRAIN WOOD POST	43	WOOD BRACE
23	6x6 REBRAIN WOOD POST	44	WOOD BRACE
24	4x6 WOOD RAFTER TAIL	45	WOOD BRACE
25	6x4 WOOD BRACE	46	WOOD BRACE
26	4x4 WOOD TRUSS	47	WOOD BRACE
27	WOOD BRACE	48	WOOD BRACE
28	WOOD BRACE	49	WOOD BRACE
29	WOOD BRACE	50	WOOD BRACE
79	WOOD BRACE	100	WOOD BRACE

* ALL METAL AND WOOD ELEMENTS TO BE PAINTED