


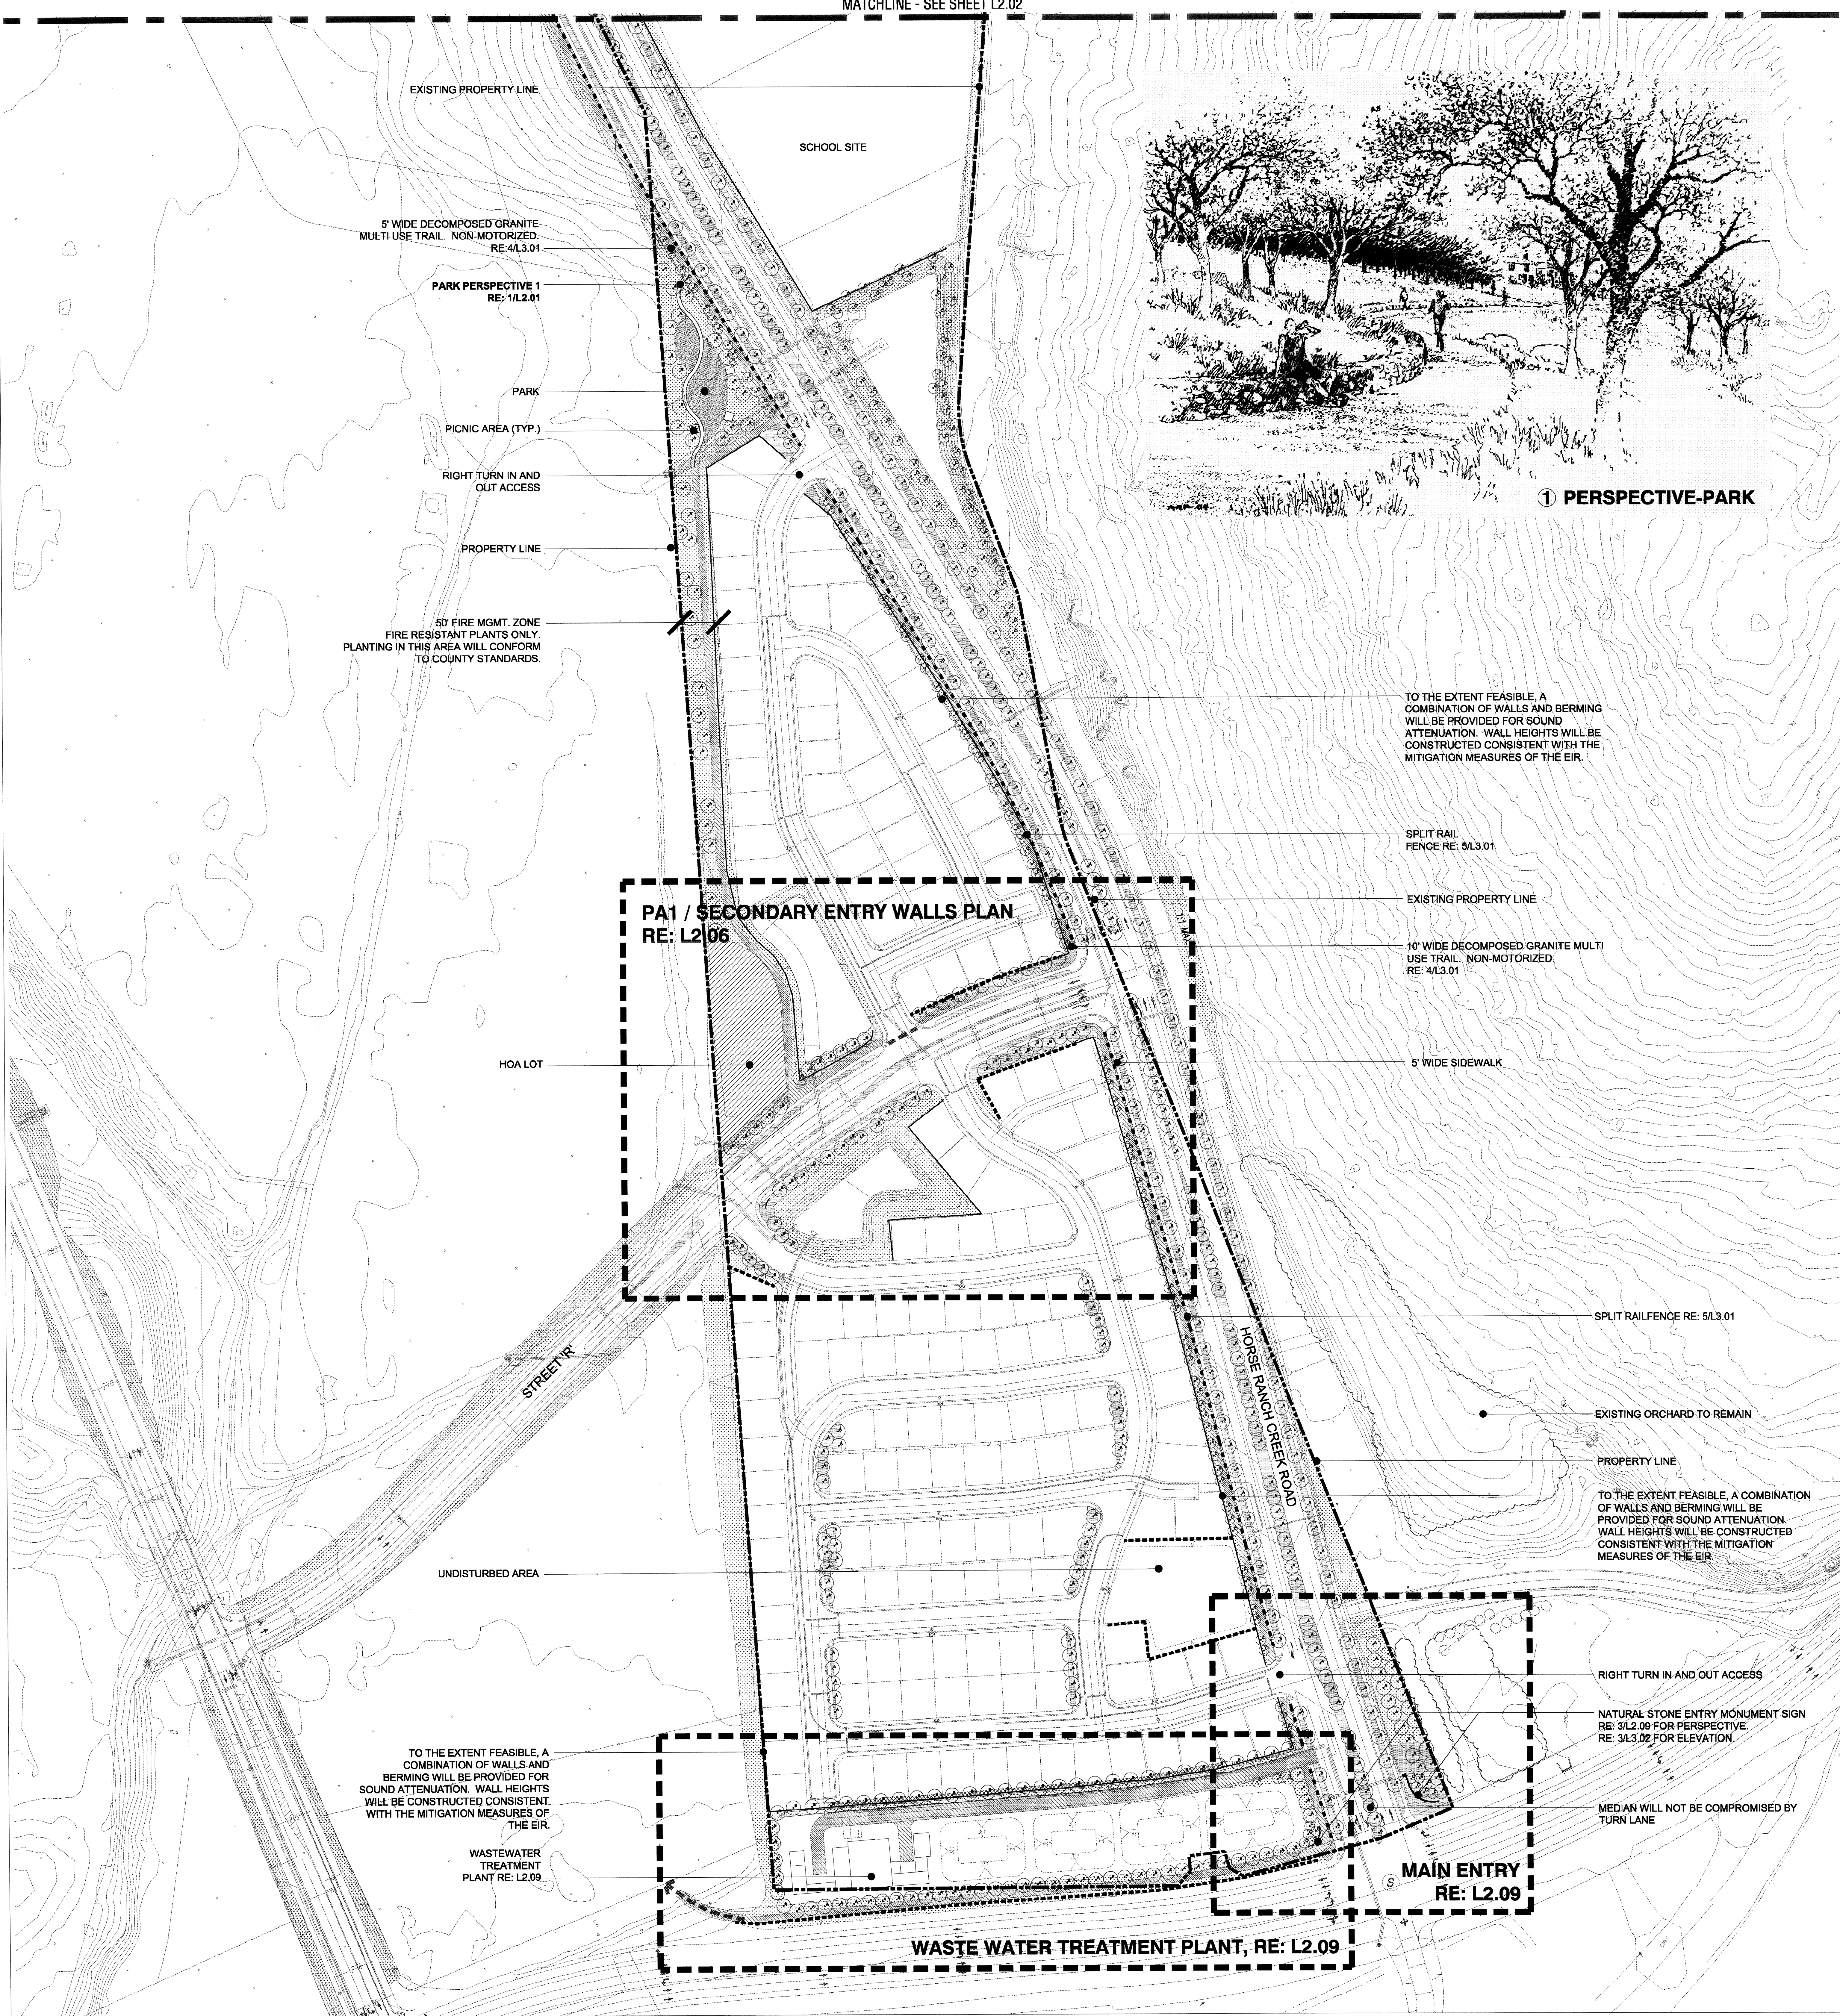

LANDSCAPE LEGEND

THIS PROJECT WILL INCLUDE AN AUTOMATICALLY CONTROLLED WATER CONSERVING, ELECTRICALLY OPERATED IRRIGATION SYSTEM WITH 100% COVERAGE IN ALL DEVELOPED AREAS WITHIN THE PROJECT BOUNDARY. UNLESS OTHERWISE NOTED, RECOMMENDED PLANT MATERIAL BELOW MAY BE CHOSEN OR OTHERS THAT REFER TO APPENDIX C FIREWISE RECOMMENDED PLANT LIST FOR DESIRABLE PLANTS OR OTHER COUNTY APPROVED PLANTS AT THE DISCRETION OF THE LANDSCAPE ARCHITECT.

TREES

A STREET TREES
KOELREUTERIA BIPINNATA "CHINESE FLAME TREE"
LIQUIDAMBER STYRACIFLUA "SWEET GUM"
PLATANUS ACERIFOLIA "LONDON PLANE TREE"
QUERCUS AGRIFOLIA "COAST LIVE OAK"
QUERCUS VIRGINIANA "SOUTHERN LIVE OAK"
PLATANUS RACEMOSA "CALIFORNIA SYCAMORE"

B SPECIAL ACCENT TREES:
CASSIA LEPTOPHYLLA "GOLD MEDALLION TREE"
KOELREUTERIA BIPINNATA "CHINESE FLAME TREE"
PARKINSONIA ACULEATA "MEXICAN PALO VERDE"
PROSOPIS VELUTINA "ARIZONA MESQUITE"
SCHINUS MOLLE "CALIFORNIA PEPPER"
LOPHOSTEMON CONFERTUS "BRISBANE BOX"
PODOCARPUS SPECIES "FERN PINE"

C SLOPE TREES:
CELESTRA PARVIFOLIA "AUSTRALIAN WILLOW"
METROSIDEROS EXCELSUS "TOHUTUKAWA"
PARKINSONIA ACULEATA "MEXICAN PALO VERDE"
PINUS ELADARICA "MONTELL PINE"
RHUS LANCEA "AFRICAN SUMAC"
PINUS HALEPENSIS "ALEPPO PINE"

DROUGHT RESISTANT TURF

ORNAMENTAL PLANTING

- NO INVASIVE SPECIES SHALL BE PLANTED ON SLOPES OR IN TRANSITIONAL AREAS ADJACENT TO NATURALIZED OR OPEN SPACE AREAS.
- NO PLANTS WILL BE USED FROM THE COUNTY OF SAN DIEGO UNDESIRABLE PLANT LIST IN THE FIRE MANAGEMENT PLAN-APPENDIX B.

GROUNDCOVERS:
ACHILLEA SPP. "YARROW"
CELANOTHUS GRISCUUS HORIZONTALIS "CARMEL CREEPER"
DUDLEYA BRITTONII "BRITTON'S CHALK DUDLEYA"
FRAGARIA CHILOENSIS "WILD STRAWBERRY"
LOBELIA LAXIFLORA "LOBELIA"
MIMULUS SPECIES "MONKEY FLOWER"
RIBES VIBURNIFOLIUM "EVERGREEN CURRANT"
SALVIA SONOMENSIS "CREEPING SAGE"

FLOWERING PERENNIALS & GRASSES:
ARISTIDA PURPUREA "PURPLE THREE AWN"
ESCHSCHOLZIA CALIFORNICA "CALIFORNIA POPPY"
HESPERALOE PARVIFLORA "RED YUCCA"
IRIS SPECIES "IRIS"
LOTUS SCOPARIUS "DEER WEED"
LUPINUS SPP. "LUPINE"
PELARGONIUM PELTATUM "IVY GERANIUM"
SALVIA LEUCANTHA "MEXICAN BUSH SAGE"

SHRUBS:
AGAPANTHUS AFRICANUS "LILY OF THE NILE"
BACCHARIS PILLULARIS "COYOTE BUSH"
BOUGAINVILLEA SPP. "BOUGAINVILLEA"
CELANOTHUS SPP. "WILD LILAC"
CISTUS PURPUREUS "ORCHID ROCKROSE"
ELAEAGNUS PUNGENS "SILVERBERRY"
ENGELIA CALIFORNICA "COAST SUNFLOWER"
ESCALLONIA FRADESI "ESCALLONIA"
FELICIA SELLOWIANA "PINEAPPLE GUAVA"
FREMONTODENDRON CALIFORNICUM "COMMON FLANNEL BUSH"
HEMEROCALLIS HUBRIDA "DAYLILY"
HETEROMELES ARBUTIFOLIA "TOYON TREE"
LEPTOSPERMUM SCOPARIUM "NEW ZEALAND TEA TREE"
PHORBIUM TENAX "TINY TIM"
RHUS INTEGRIFOLIA "LEMONADE BERRY"

SLOPE PLANTING HYDROSEED MIX AND SHRUBS:

- SLOPE PLANTING MAY RECEIVE PERMINANT IRRIGATION.
- TEMPORARY IRRIGATION OR NO IRRIGATION COVERAGE BASED ON THE TYPE OF HYDROSEED, PLANTING MATERIAL PROPOSED AND THE DESIGN INTENT OF EACH AREA I.E. NATURALIZED VS. ACCENT AREA.
- WATER COVERAGE SHALL BE KEPT CONTAINED WITHIN REVEGETATED ZONE AND RUN-OFF SHALL BE AVOIDED.
- NO INVASIVE SPECIES SHALL BE PLANTED ON SLOPES OR IN TRANSITIONAL AREAS ADJACENT TO NATURALIZED OR OPEN SPACE AREAS

BACCHARIS SPECIES "COYOTE BUSH"
CALOCHORTUS WEEDII "GAZANIA DAISY"
CELANOTHUS SPECIES "WILD LILAC"
NASSELLA PULCHRA "NODDING NEEDLEGRASS"
ENGELIA CALIFORNICA "N.C.N."
HEMIZONIA FASCIULATE "TARPLANT"
LANTANA MONTEVIDENSIS "WEED MARIPOSA"
LESSINGIA FILAGINIFOLIA "CALIFORNIA ASTER"
MALOSMA LAURINA "LAUREL SUMAC"
SALVIA SPECIES "SAGE"
SANTOLINA VIRENS "SANTOLINA"
SISYRINCHIUM BELLUM "BLUE-EYED GRASS"

PRIVATE YARD SLOPES IN EXCESS OF THREE FEET IN HEIGHT PLANTED WITH EITHER ORNAMENTAL OR SLOPE PLANTING.

SOUND BARRIER

SPLIT RAIL FENCE

FENCING

TRAIL ROUTE

PARK BENCHES

PICNIC AREAS TO RECEIVE ONE PICNIC BENCH PER TERRACE

MULTI-USE DECOMPOSED GRANITE TRAIL

REVEGETATION ZONE - PLANT RESTORATION TO BE IMPLEMENTED ACCORDING TO THE BIOTECHNICAL REPORT.

ROCK OUTCROPPINGS

Prepared By:

THE OFFICE OF JAMES BURNETT
LANDSCAPE ARCHITECTURE PLANNING

415 S. CEDROS, STE. 260
SOLANA BEACH, CA 92075
858.793.6970
WWW.OJB.COM

MEADOWOOD

Prepared By: THE OFFICE OF JAMES BURNETT

Name: THE OFFICE OF JAMES BURNETT

Address: 415 S. CEDROS STE. 260
SOLANA BEACH, CA 92075

Phone #: 858.793.6970

Fax #: 858.793.6905

Project Address: PALA ROAD EAST OF INTERSTATE 15

Project Name: MEADOWOOD

Sheet Title: LANDSCAPE PLAN

Sheet: 12 of 22

Original Date: FEBRUARY 2, 2004

Revision 14: _____

Revision 13: _____

Revision 12: _____

Revision 11: _____

Revision 10: _____

Revision 9: _____

Revision 8: _____

Revision 7: AUGUST 21, 2009

Revision 6: APRIL 09, 2009

Revision 5: JANUARY 19, 2009


Revision 4: DECEMBER 18, 2008

Revision 3: APRIL 09, 2008

Revision 2: APRIL 15, 2007

Revision 1: SEPTEMBER 15, 2005

Scale: **L2.01**
1"=80'-0"

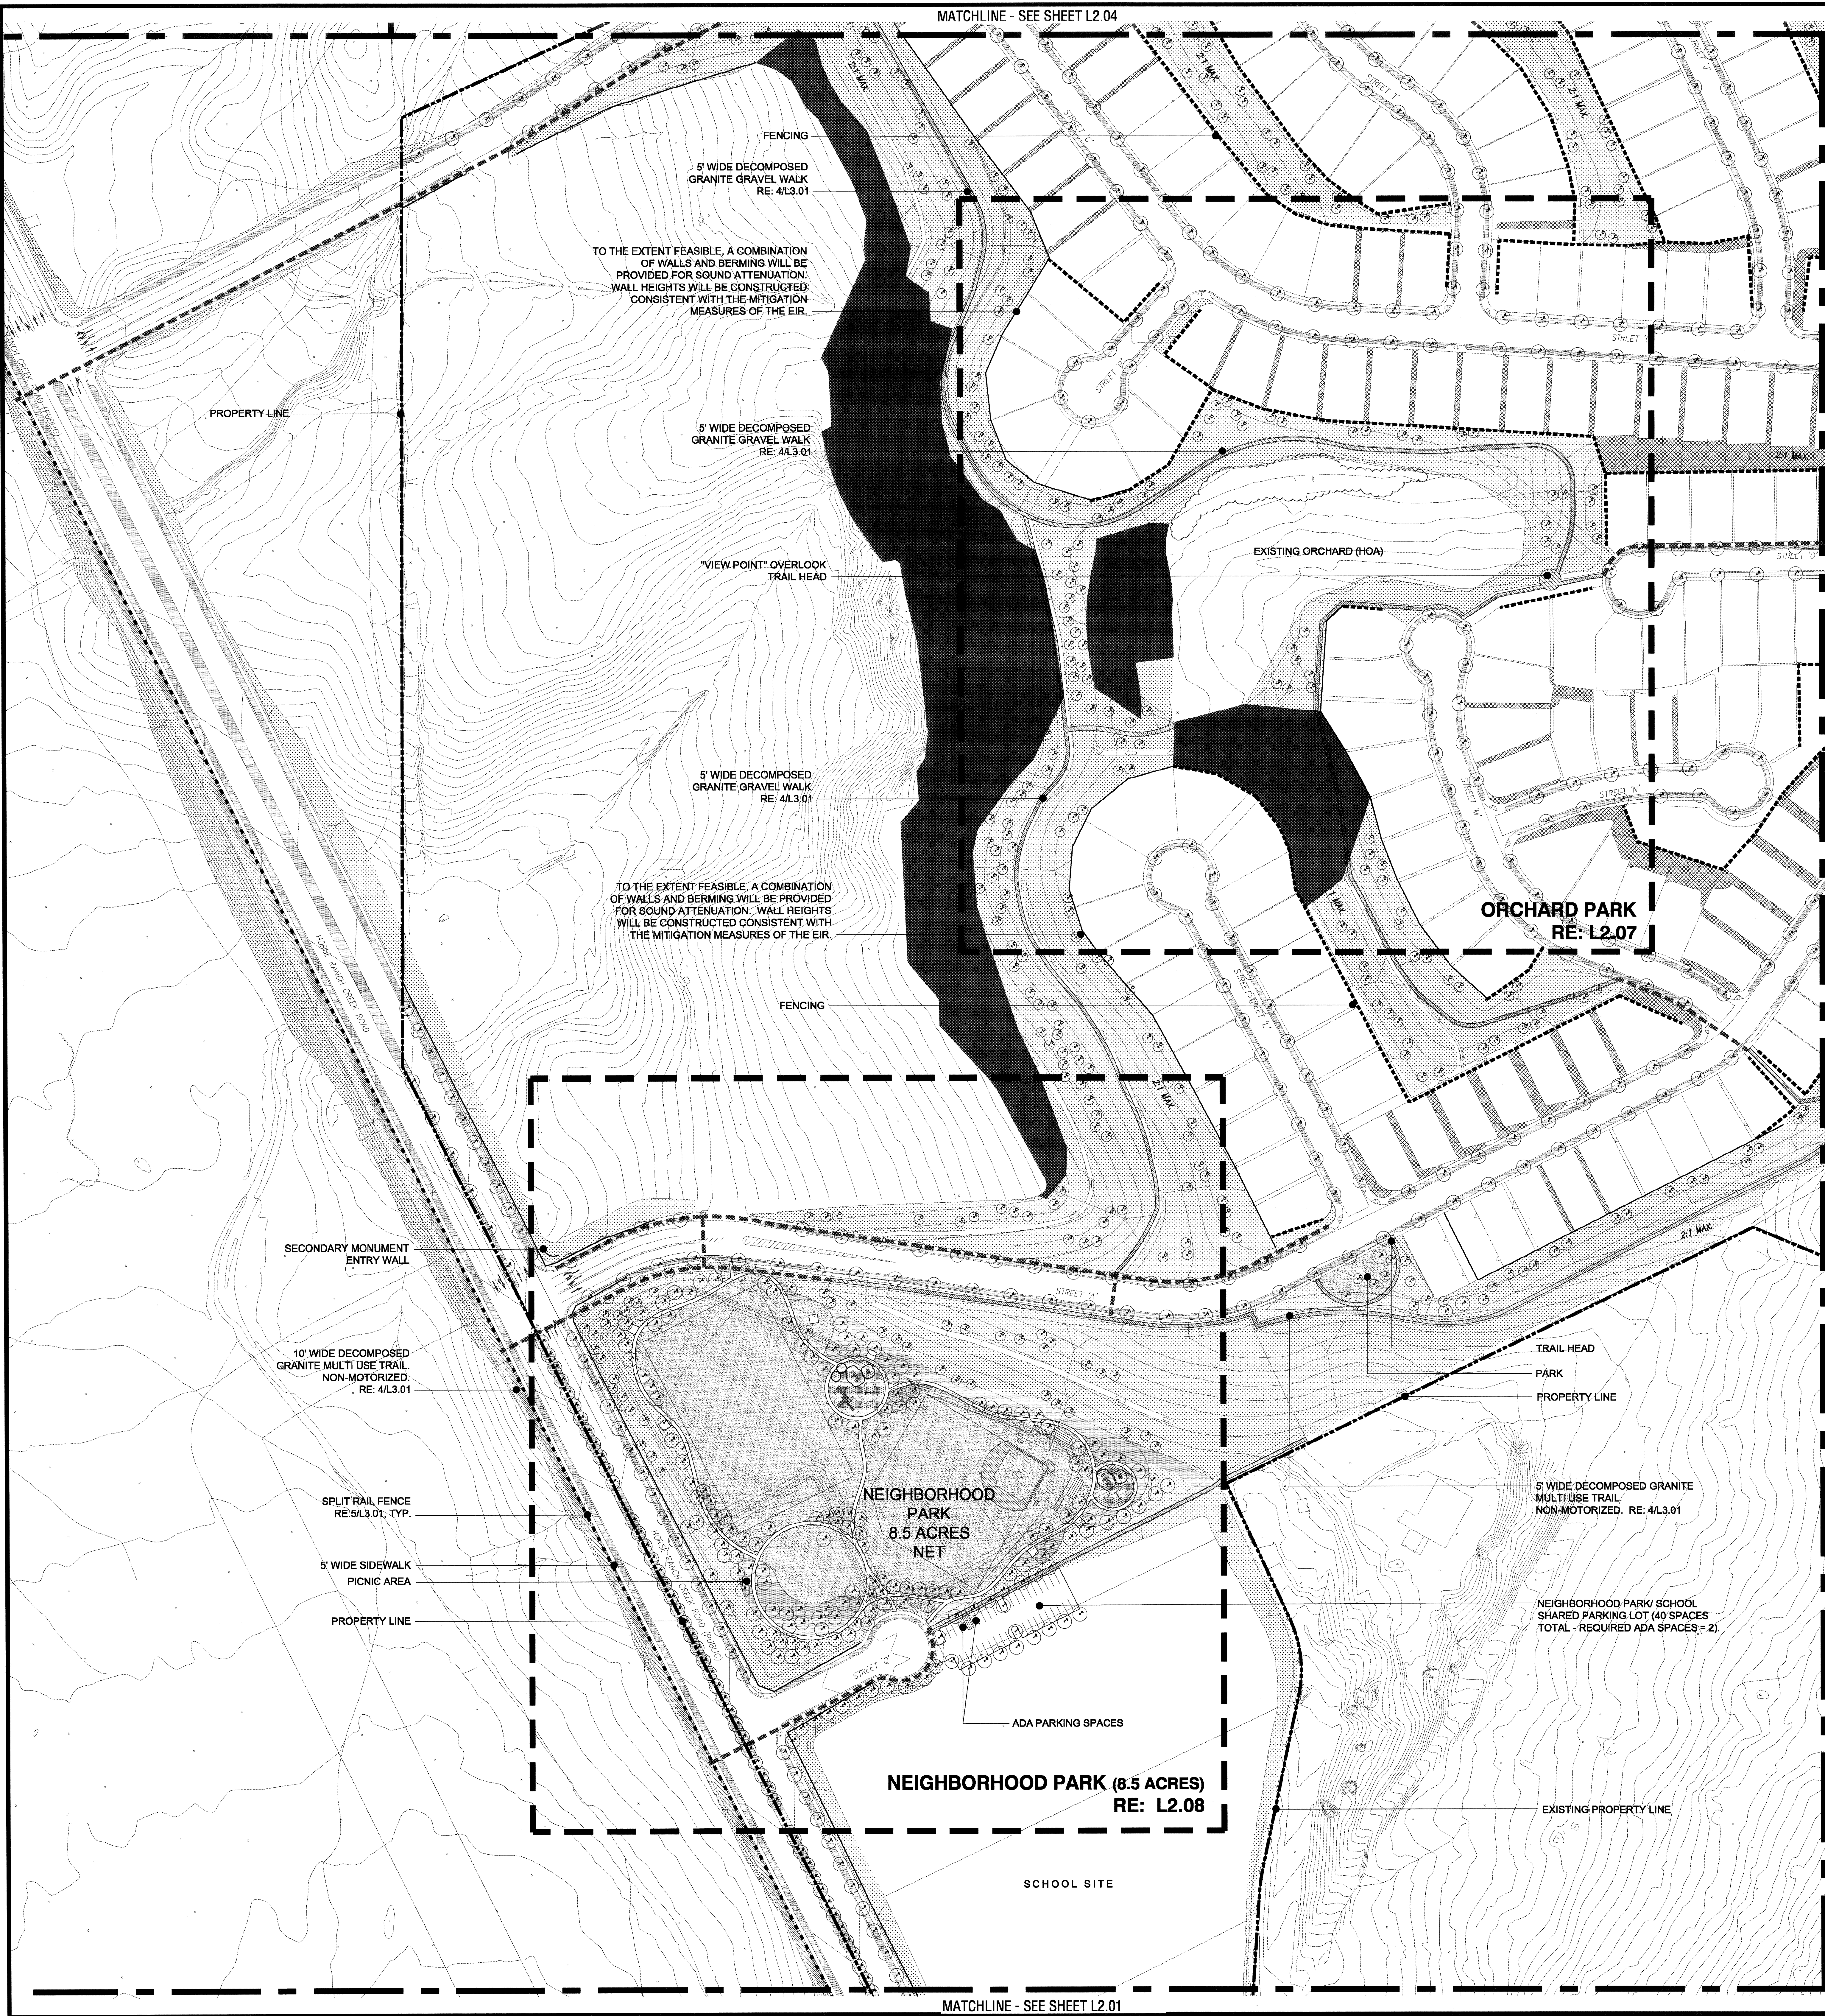

LANDSCAPE LEGEND

THIS PROJECT WILL INCLUDE AN AUTOMATICALLY CONTROLLED WATER CONSERVING, ELECTRICALLY OPERATED IRRIGATION SYSTEM WITH 100% COVERAGE IN ALL DEVELOPED AREAS WITHIN THE PROJECT BOUNDARY. UNLESS OTHERWISE NOTED, RECOMMENDED PLANT MATERIAL BELOW MAY BE CHOSEN OR OTHERS THAT REFER TO APPENDIX C FIREWISE RECOMMENDED PLANT LIST FOR DESIRABLE PLANTS OR OTHER COUNTY APPROVED PLANTS AT THE DISCRETION OF THE LANDSCAPE ARCHITECT.

TREES

A STREET TREES

- KOELREUTERIA BIPINNATA "CHINESE FLAME TREE"
- LIQUIDAMBER STYRACIFLUA "SWEET GUM"
- PLATANUS ACERIFOLIA "LONDON PLANE TREE"
- QUERCUS AGRIFOLIA "COAST LIVE OAK"
- QUERCUS VIRGINIANA "SOUTHERN LIVE OAK"
- PLATANUS RACEMOSA "CALIFORNIA SYCAMORE"

B SPECIAL ACCENT TREES:

- CASSIA LEPTOPHYLLA "GOLD MEDALLION TREE"
- KOELREUTERIA BIPINNATA "CHINESE FLAME TREE"
- PARKINSONIA ADULEATA "MEXICAN PALO VERDE"
- PROSCOPIS VELUTINA "ARIZONA MESQUITE"
- SCHINUS MOLLE "CALIFORNIA PEPPER"
- LOPHOSTEMON CONFERTUS "BRISBANE BOX"
- PODOCARPUS SPECIES "FERN PINE"

C SLOPE TREES:

- CELESTRA PARVIFOLIA "AUSTRALIAN WILLOW"
- METROSIDEROS EXCELSUS "POHUTUKAWA"
- PARKINSONIA ACULEATA "MEXICAN PALO VERDE"
- PINUS ELDERICA "MONDELL PINE"
- PINUS LANCEA "AFRICAN SUMAC"
- PINUS HALEPENSIS "ALEPPO PINE"

DROUGHT RESISTANT TURF

ORNAMENTAL PLANTING

- NO INVASIVE SPECIES SHALL BE PLANTED ON SLOPES OR IN TRANSITIONAL AREAS ADJACENT TO NATURALIZED OR OPEN SPACE AREAS.
- NO PLANTS WILL BE USED FROM THE COUNTY OF SAN DIEGO UNDESIRABLE PLANT LIST IN THE FIRE MANAGEMENT PLAN-APPENDIX B.

GROUNDCOVERS:

- ACHILLEA SPP. "YARROW"
- CELANOTHUS GRISEUS HORIZONTALIS "CARMEL CREEPER"
- DUDLEYA BRITTONII "BRITTON'S CHALK DUDLEYA"
- FRAGARIA CHILOENSIS "WILD STRAWBERRY"
- LOBELIA LAXIFLORA "LOBELIA"
- MIMULUS SPECIES "MONKEY FLOWER"
- RIBES VIBURNIFOLIUM "EVERGREEN CURRANT"
- SALVIA SONOMENSIS "CREEPING SAGE"

FLOWERING PERENNIALS & GRASSES:

- ARISTIDA PURPUREA "PURPLE THREE AWN"
- ESCHSCHOLZIA CALIFORNICA "CALIFORNIA POPPY"
- HESPERALOE PARVIFLORA "RED YUCCA"
- IRIS SPECIES "IRIS"
- LOTUS SCOPARIUS "DEER WEED"
- LUPINUS SPP. "LUPINE"
- PELARGONIUM PELTATUM "IVY GERANIUM"
- SALVIA LEUCANTHA "MEXICAN BUSH SAGE"

SHRUBS:

- AGAPANTHUS AFRICANUS "LILY OF THE NILE"
- BACCHARIS PILULARIS "COYOTE BUSH"
- BOUGAINVILLEA SPP. "BOUGAINVILLEA"
- CELANOTHUS SP. "WILD LILAC"
- CISTUS PURPUREUS "ORCHID ROCKROSE"
- ELAEAGNUS PUNGENS "SILVERBERRY"
- ENCELIA CALIFORNICA "COAST SUNFLOWER"
- ESCALLONIA FRADESII "ESCALLONIA"
- FELICIA SELLOWIANA "PINEAPPLE GUAVA"
- FREMONTODENDRON CALIFORNICUM "COMMON FLANNEL BUSH"
- HEMEROCALLIS HYBRIDA "DAYLILY"
- HETEROMELES ARBUTIFOLIA "TOYON TREE"
- LEPTOSPERMUM SCOPARIUM "NEW ZEALAND TEA TREE"
- PHORMIUM TENAX "TINY TIM"
- RHUS INTEGRIFOLIA "LEMONADE BERRY"

SLOPE PLANTING HYDROSEED MIX AND SHRUBS:

- SLOPE PLANTING MAY RECEIVE PERMINANT IRRIGATION, TEMPORARY IRRIGATION OR NO IRRIGATION COVERAGE BASED ON THE TYPE OF HYDROSEED, PLANTING MATERIAL PROPOSED AND THE DESIGN INTENT OF EACH AREA I.E. NATURALIZED VS. ACCENT AREA.
- WATER COVERAGE SHALL BE KEPT CONTAINED WITHIN REVEGETATED ZONE AND RUN-OFF SHALL BE AVOIDED.
- NO INVASIVE SPECIES SHALL BE PLANTED ON SLOPES OR IN TRANSITIONAL AREAS ADJACENT TO NATURALIZED OR OPEN SPACE AREAS

BACCHARIS SPECIES "COYOTE BUSH"

CALOCHORTUS WEEDII "GAZANIA DAISY"

CELANOTHUS SPECIES "WILD LILAC"

MASSIELLA PULCHRA "NODDING NEEDLEGRASS"

ENCELIA CALIFORNICA "N.C.N."

HEMIZONIA FASCIICULATE "TARPLANT"

LANTANA MONTEVIDENSIS "WEED MARIPOSA"

LESSINGIA FILAGINIFOLIA "CALIFORNIA ASTER"

MALOSMA LAURINA "LAUREL SUMAC"

SALVIA SPECIES "SAGE"

SANTOLINA VIRENS "SANTOLINA"

SISYRINCHIUM BELLUM "BLUE-EYED GRASS"

PRIVATE YARD SLOPES IN EXCESS OF THREE FEET IN HEIGHT PLANTED WITH EITHER ORNAMENTAL OR SLOPE PLANTING.

SOUND BARRIER

SPLIT RAIL FENCE

FENCING

TRAIL ROUTE

PARK BENCHES

PICNIC AREAS TO RECEIVE ONE PICNIC BENCH PER TERRACE

MULTI-USE DECOMPOSED GRANITE TRAIL

REVEGETATION ZONE - PLANT RESTORATION TO BE IMPLEMENTED ACCORDING TO THE BIOTECHNICAL REPORT.

ROCK OUTCROPPINGS

Prepared By:

THE OFFICE OF JAMES BURNETT
LANDSCAPE ARCHITECTURE PLANNING

415 SOUTH CEDROS, STE. 260
SOLANA BEACH, CA 92075
858.793.6970
WWW.OJB.COM

Prepared By:
Name: THE OFFICE OF JAMES BURNETT
Address: 415 S. CEDROS, STE. 260, SOLANA BEACH, CA 92075
Phone #: 858.793.6970
Fax #: 858.793.6905
Project Address: PALA ROAD EAST OF INTERSTATE 15
Project Name: MEADOWOOD

Revision 14: _____
Revision 13: _____
Original Date: FEBRUARY 2, 2004

Sheet Title: **LANDSCAPE PLAN**


Sheet **13** of **22**

L2.02
1"=80'-0"

COUNTY OF SAN DIEGO
TRACT NO. 5354

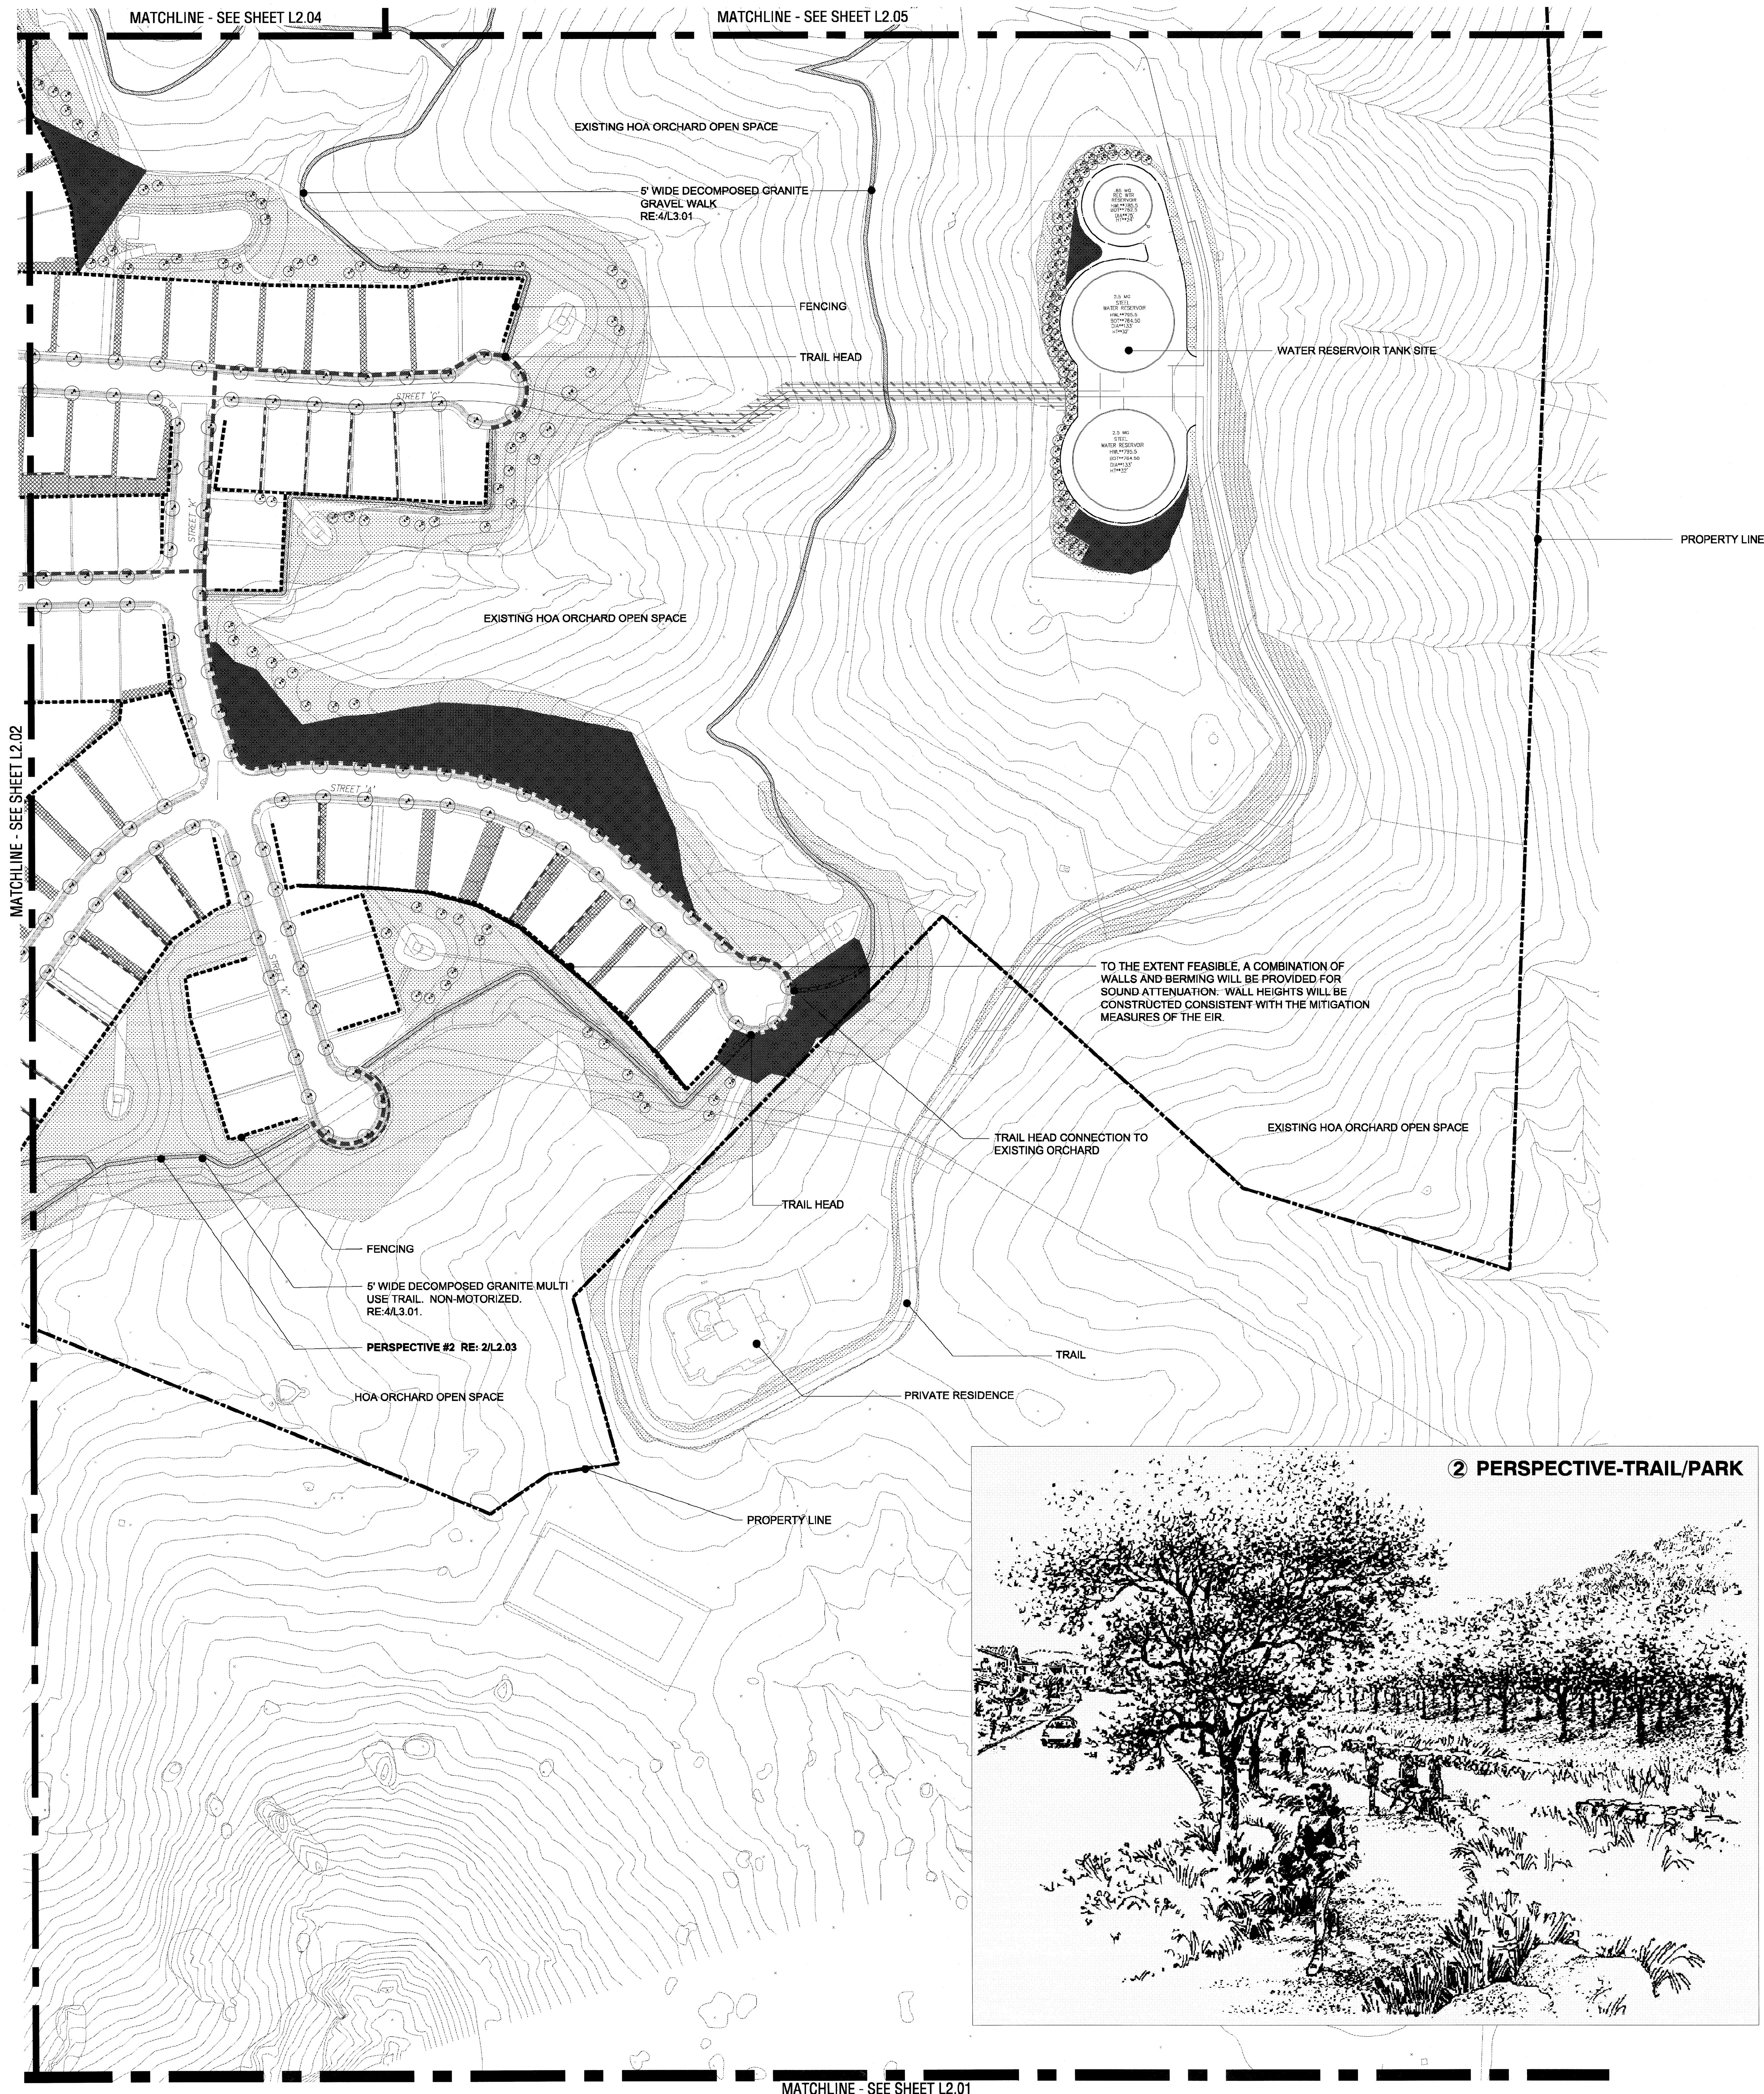

- LANDSCAPE LEGEND**
THIS PROJECT WILL INCLUDE AN AUTOMATICALLY CONTROLLED WATER CONSERVING, ELECTRICALLY OPERATED IRRIGATION SYSTEM WITH 100% COVERAGE IN ALL DEVELOPED AREAS WITHIN THE PROJECT BOUNDARY, UNLESS OTHERWISE NOTED RECOMMENDED PLANT MATERIAL BELOW MAY BE CHOSEN OR OTHERS THAT REFER TO APPENDIX C FIREWISE RECOMMENDED PLANT LIST FOR DESIRABLE PLANTS OR OTHER COUNTY APPROVED PLANTS AT THE DISCRETION OF THE LANDSCAPE ARCHITECT.
- TREES**
- A STREET TREES**
KOELREUTERIA BIPINNATA "CHINESE FLAME TREE"
LIQUIDAMBER STYRACIFLUA "SWEET GUM"
PLATANUS ACERIFOLIA "LONDON PLANE TREE"
QUERCUS AGRIFOLIA "COAST LIVE OAK"
QUERCUS VIRGINIANA "SOUTHERN LIVE OAK"
PLATANUS RACEMOSA "CALIFORNIA SYCAMORE"
- B SPECIAL ACCENT TREES**
CASSIA LEPTOPHYLLA "GOLD MEDALLION TREE"
KOELREUTERIA BIPINNATA "CHINESE FLAME TREE"
PARKINSONIA ACULEATA "MEXICAN PALO VERDE"
PROSOPIS VELUTINA "ARIZONA MESQUITE"
SCHINUS MOLLE "CALIFORNIA PEPPER"
LOPHOSTEMON CONFERTUS "BRISBANE BOX"
PODOCARPUS SPECIES "FERN PINE"
- C SLOPE TREES**
CELEBRIS PARVIFOLIA "AUSTRALIAN WILLOW"
METROSIDEROS EXCELSUS "POHUTUKAWA"
PARKINSONIA ACULEATA "MEXICAN PALO VERDE"
PINUS ELDORICA "MONDELL PINE"
RHUS LANCEA "AFRICAN SUMAC"
PINUS HALEPENSIS "ALEPPO PINE"
- DROUGHT RESISTANT TURF**
- ORNAMENTAL PLANTING**
• NO INVASIVE SPECIES SHALL BE PLANTED ON SLOPES OR IN TRANSITIONAL AREAS ADJACENT TO NATURALIZED OR OPEN SPACE AREAS.
• NO PLANTS WILL BE USED FROM THE COUNTY OF SAN DIEGO UNDESIRABLE PLANT LIST IN THE FIRE MANAGEMENT PLAN-APPENDIX B.
- GROUNDCOVERS:**
ACHILLEA SPP. "YARROW"
CEANOTHUS GRISEUS HORIZONTALIS "CARMEL CREEPER"
DUDLEYA BRITTONII "BRITTON'S CHALK DUDLEYA"
FRAGARIA CHILOENSIS "WILD STRAWBERRY"
LOBELIA LAXIFLORA "LOBELIA"
MIMULUS SPECIES "MONKEY FLOWER"
RIBES VIBURNIFOLIUM "EVERGREEN CURRANT"
SALVIA SONOMENSIS "CREEPING SAGE"
- FLOWERING PERENNIALS & GRASSES:**
ARISTIDA PURPUREA "PURPLE THREE AWN"
ESCHSCHOLZIA CALIFORNICA "CALIFORNIA POPPY"
HESPERALOE PARVIFLORA "RED YUCCA"
IRIS SPECIES "IRIS"
LOTUS SCOPARIUS "DEER WEED"
LUPINUS SPP. "LUPINE"
PELAGONIUM PELTATUM "IVY GERANIUM"
SALVIA LEUCANTHA "MEXICAN BUSH SAGE"
- SHRUBS:**
ADAPANTHUS AFRICANUS "LILY OF THE NILE"
BACCHARIS PILULARIS "COYOTE BUSH"
BOUGAINVILLEA SPP. "BOUGAINVILLEA"
CEANOTHUS SP. "WILD LILAC"
CISTUS PURPUREUS "ORCHID ROCKROSE"
ELAEAGNUS PUNGENS "SILVERBERRY"
ENCELIA CALIFORNICA "COAST SUNFLOWER"
ESCALLONIA FRADESII "ESCALLONIA"
FELIDA SELLOMANA "PINEAPPLE GUAVA"
FREMONTODENDRON CALIFORNICUM "COMMON FLANNEL BUSH"
HEMEROCALLIS HUBRIDA "DAY LILY"
HETEROMELES ARBUTIFOLIA "TOYON TREE"
LEPTOSPERMUM SCOPARIUM "NEW ZEALAND TEA TREE"
PHORNIUM TENAX "TINY TIM"
RHUS INTEGRIFOLIA "LEMONADE BERRY"
- SLOPE PLANTING HYDROSEED MIX AND SHRUBS:**
• SLOPE PLANTING MAY RECEIVE PERMANENT IRRIGATION, TEMPORARY IRRIGATION OR NO IRRIGATION COVERAGE BASED ON THE TYPE OF HYDROSEED, PLANTING MATERIAL PROPOSED AND THE DESIGN INTENT OF EACH AREA I.E. NATURALIZED VS. ACCENT AREA.
• WATER COVERAGE SHALL BE KEPT CONTAINED WITHIN REVEGETATED ZONE AND RUN-OFF SHALL BE AVOIDED.
• NO INVASIVE SPECIES SHALL BE PLANTED ON SLOPES OR IN TRANSITIONAL AREAS ADJACENT TO NATURALIZED OR OPEN SPACE AREAS
BACCHARIS SPECIES "COYOTE BUSH"
CALOCHORTUS WEEDII "GAZANIA DAISY"
CEANOTHUS SPECIES "WILD LILAC"
ENCELIA CALIFORNICA "N.C.N."
HEMIZONIA FASCICULATE "TARPLANT"
LANTANA MONTEVIDEENSIS "WEED MARIPOSA"
LESSINGIA FILIGINIFOLIA "CALIFORNIA ASTER"
MALOSMA LAURINA "LAUREL SUMAC"
SALVIA SPECIES "SAGE"
SANTOLINA VIRENS "SANTOLINA"
SISYRINCHIU BELLUM "BLUE-EYED GRASS"
- PRIVATE YARD SLOPES IN EXCESS OF THREE FEET IN HEIGHT PLANTED WITH EITHER ORNAMENTAL OR SLOPE PLANTING.**
- SOUND BARRIER**
- SPLIT RAIL FENCE**
- FENCING**
- TRAIL ROUTE**
- PARK BENCHES**
- PICNIC AREAS TO RECEIVE ONE PICNIC BENCH PER TERRACE**
- MULTI-USE DECOMPOSED GRANITE TRAIL**
- REVEGETATION ZONE - PLANT RESTORATION TO BE IMPLEMENTED ACCORDING TO THE BIOTECHNICAL REPORT.**
- ROCK OUTCROPPINGS**

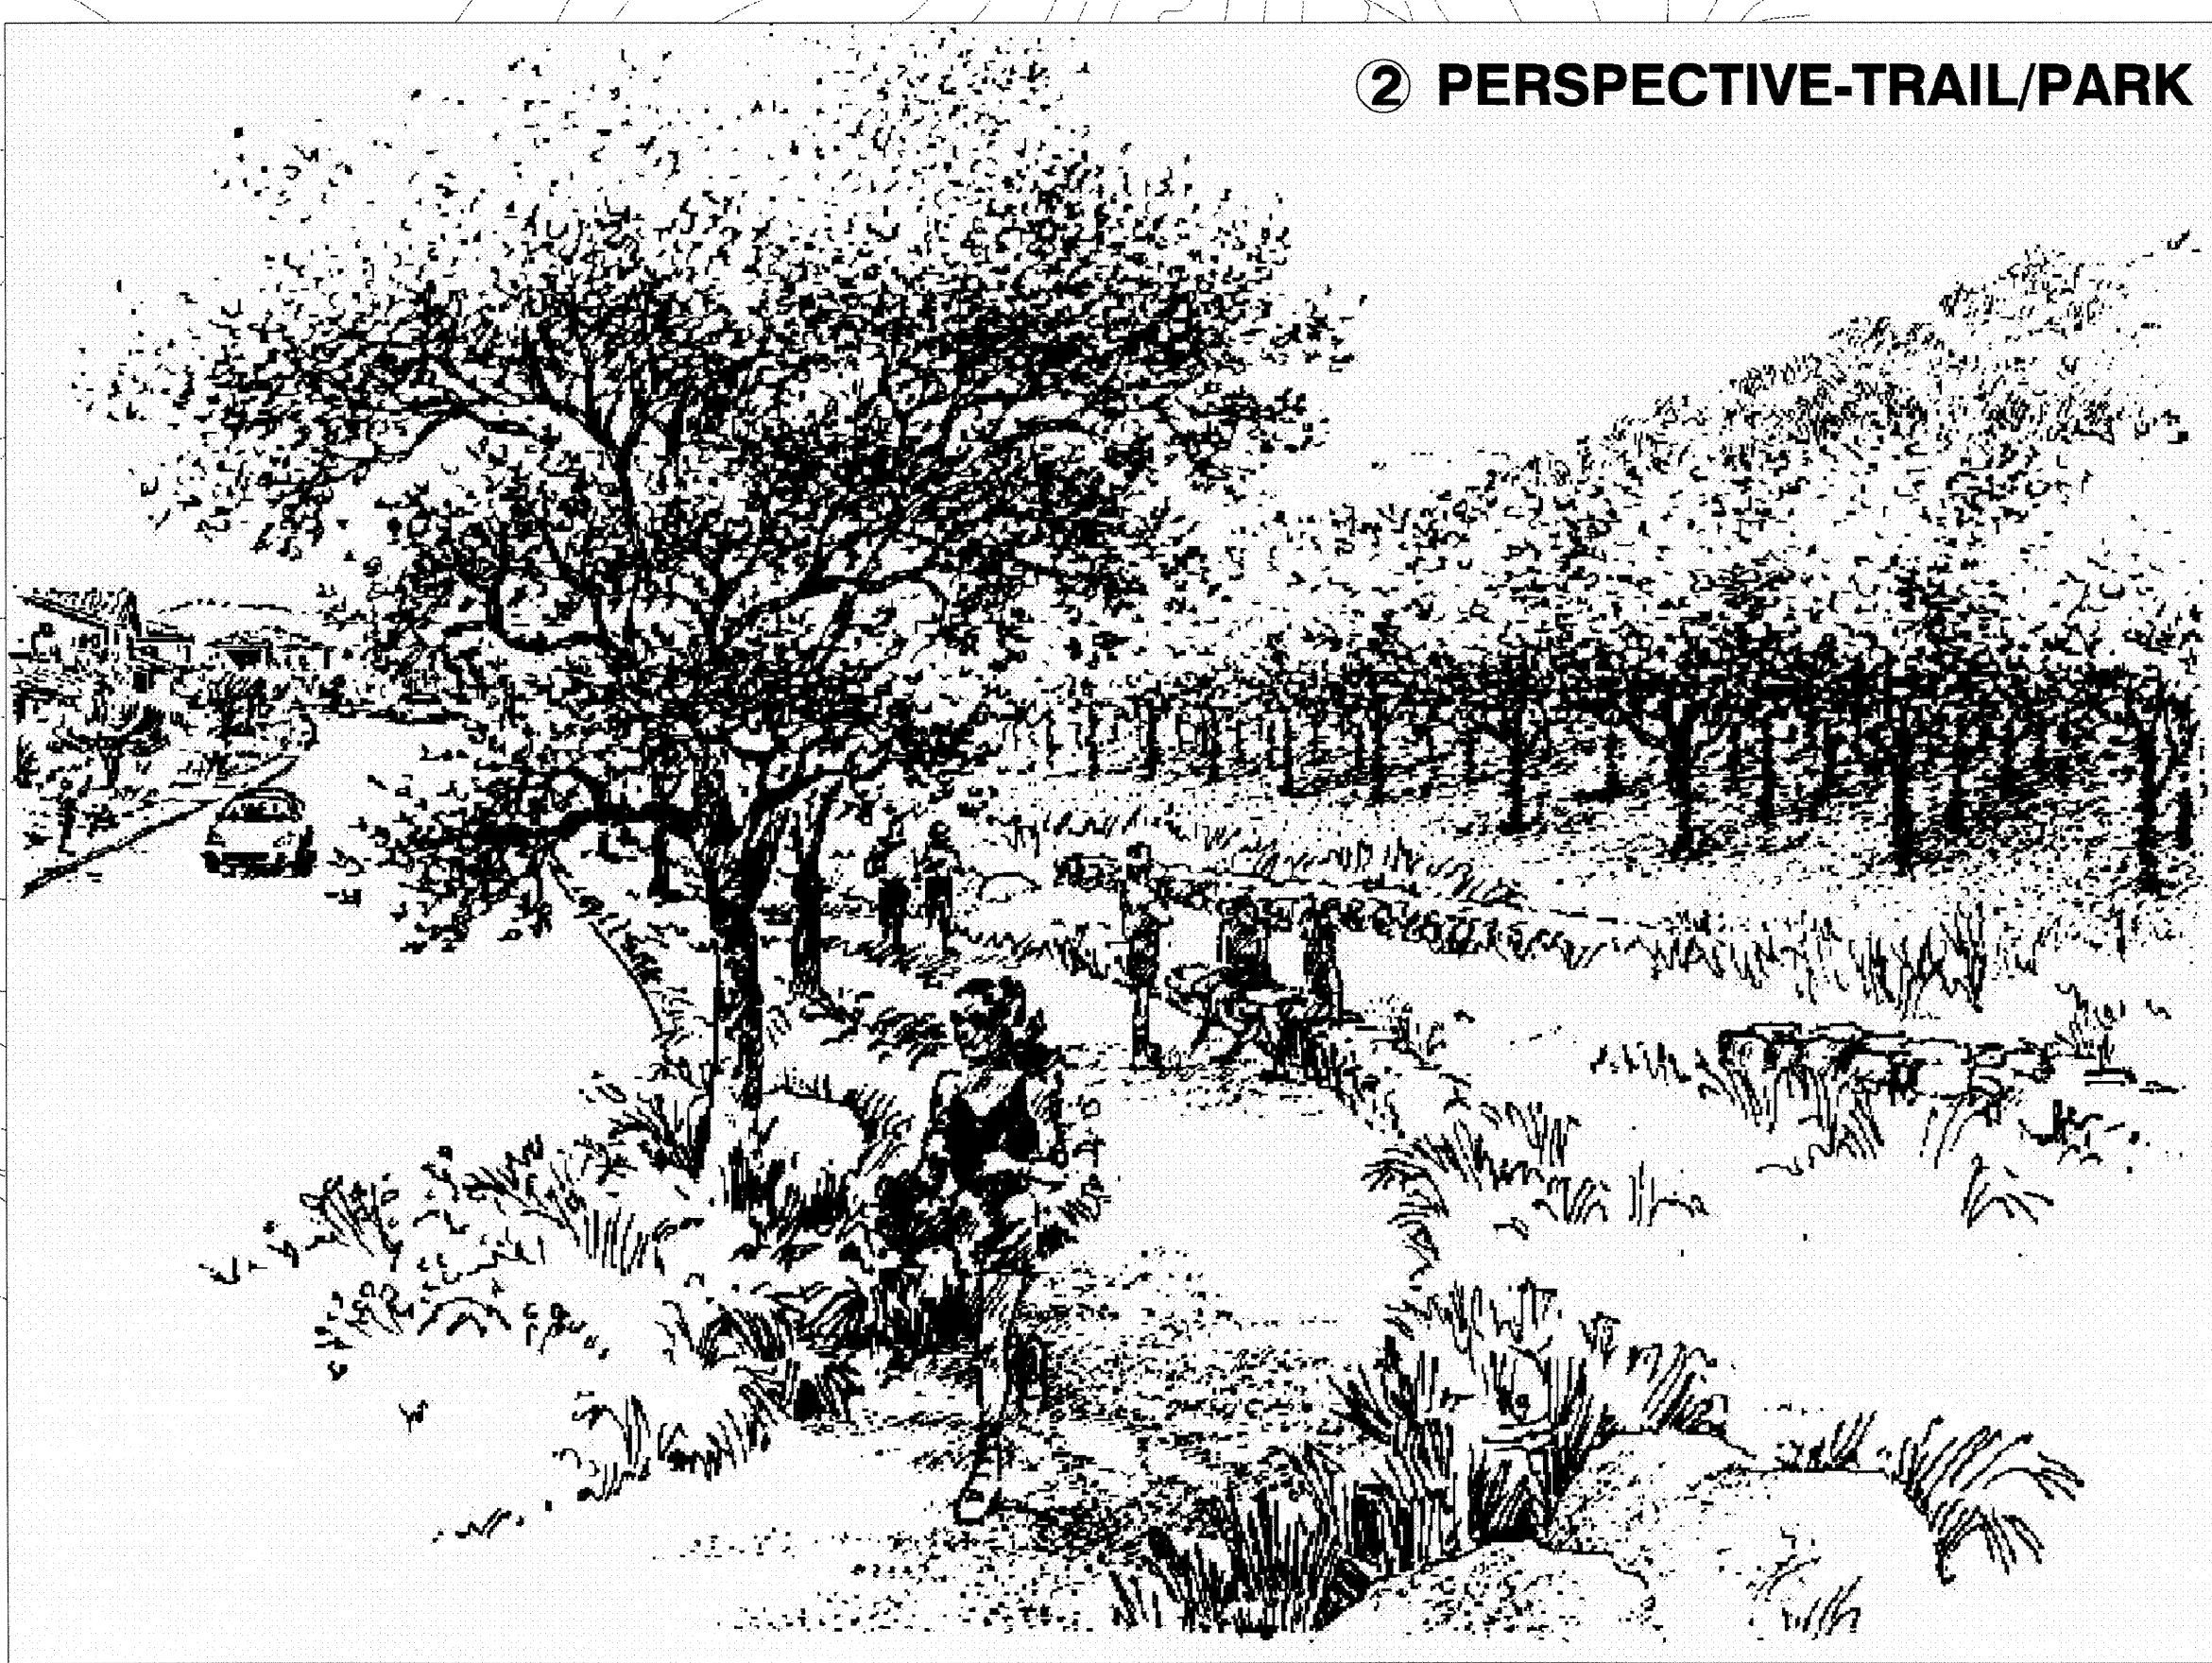

Prepared By:

THE OFFICE OF JAMES BURNETT
LANDSCAPE ARCHITECTURE PLANNING

415 SOUTH CEDROS, STE 260
SOLANA BEACH, CA 92075
858.793.6970 FX 858.793.6905
WWW.OJB.COM

MEADOWOOD

Prepared By: THE OFFICE OF JAMES BURNETT

Name: 415 S. CEDROS STE 260

Address: SOLANA BEACH, CA 92075

Phone #: 858.793.6970

Fax #: 858.793.6905

Project Address: PALA ROAD EAST OF INTERSTATE 15

Project Name: MEADOWOOD

Revision 14: _____

Revision 13: _____

Revision 12: _____

Revision 11: _____

Revision 10: _____

Revision 9: _____

Revision 8: _____

Revision 7: _____

Revision 6: APRIL 09, 2009

Revision 5: JANUARY 19, 2009

Revision 4: DECEMBER 18, 2008

Revision 3: APRIL 09, 2008

Revision 2: APRIL 15, 2007

Revision 1: SEPTEMBER 15, 2005

Original Date: FEBRUARY 2, 2004

Sheet Title: LANDSCAPE PLAN

Sheet 14 of 22

COUNTY OF SAN DIEGO
TRACT NO. 5354

L2.03
1"=80'-0"

LANDSCAPE LEGEND

THIS PROJECT WILL INCLUDE AN AUTOMATICALLY CONTROLLED WATER CONSERVING, ELECTRICALLY OPERATED IRRIGATION SYSTEM WITH 100% COVERAGE IN ALL DEVELOPED AREAS WITHIN THE PROJECT BOUNDARY, UNLESS OTHERWISE NOTED RECOMMENDED PLANT MATERIAL BELOW MAY BE CHOSEN OR OTHERS THAT REFER TO APPENDIX C FIREWISE RECOMMENDED PLANT LIST FOR DESIRABLE PLANTS OR OTHER COUNTY APPROVED PLANTS AT THE DISCRETION OF THE LANDSCAPE ARCHITECT.

TREES

A STREET TREES

KOELREUTERIA BIPINNATA "CHINESE FLAME TREE"
LIQUIDAMBER STRACIFLUA "SWEET GUM"
PLATANUS ACERIFOLIA "LONDON PLANE TREE"
QUERCUS AGRIFFOLIA "COAST LIVE OAK"
QUERCUS VIRGINIANA "SOUTHERN LIVE OAK"
PLATANUS RACEMOSA "CALIFORNIA SYCAMORE"

B SPECIAL ACCENT TREES:

CASSIA LEPTOPHYLLA "GOLD MEDALLION TREE"
KOELREUTERIA BIPINNATA "CHINESE FLAME TREE"
PARKINSONIA ACULEATA "MEXICAN PALO VERDE"
PROSOPIS VELUTINA "ARIZONA MESQUITE"
SCHINUS MOLLE "CALIFORNIA PEPPER"
LOPHOSTEMON CONFERTUS "BRISBANE BOX"
PODOCARPUS SPECIES "TERN PINE"

C SLOPE TREES:

GEUERA PARVIFOLIA "AUSTRALIAN WILLOW"
METROSIDEROS EXCELSUS "POHUTUKAWA"
PARKINSONIA ACULEATA "MEXICAN PALO VERDE"
PINUS ELIARICA "MONTELL PINE"
RHUS LANCEA "AFRICAN SUMAC"
PINUS HALEPENSIS "ALEPPO PINE"

DROUGHT RESISTANT TURF

ORNAMENTAL PLANTING

- NO INVASIVE SPECIES SHALL BE PLANTED ON SLOPES OR IN TRANSITIONAL AREAS ADJACENT TO NATURALIZED OR OPEN SPACE AREAS.
- NO PLANTS WILL BE USED FROM THE COUNTY OF SAN DIEGO UNDESIRABLE PLANT LIST IN THE FIRE MANAGEMENT PLAN APPENDIX B.

GROUNDCOVERS:

ACHILLEA SPP. "YARROW"
CEANOTHUS GRISEUS HORIZONTALIS "CARMEL CREEPER"
DUDLEYA BRITTONII "BRITTON'S CHALK DUDLEYA"
FRAGARIA CHILOENSIS "WILD STRAWBERRY"
LOBELIA LAXIFLORA "LOBELIA"
MIMULUS SPECIES "MONKEY FLOWER"
RIBES VIBURNIFOLIUM "EVERGREEN CURRANT"
SALVIA SONOMENSIS "CREEPING SAGE"

FLOWERING PERENNIALS & GRASSES:

ARISTIDA PURPUREA "PURPLE THREE AWN"
ESCHSCHOLZIA CALIFORNICA "CALIFORNIA POPPY"
HESPERALOE PARVIFLORA "RED YUCCA"
IRIS SPECIES "IRIS"
LOTUS SCOPARIUS "DEER WEED"
LUPINUS SPP. "LUPINE"
PELARGONIUM PELTATUM "IVY GERANIUM"
SALVIA LEUCANTHA "MEXICAN BUSH SAGE"

SHRUBS:

ADAPANTHUS AFRICANUS "LILY OF THE NILE"
BACCHARIS PILULARIS "COYOTE BUSH"
BOUGAINVILLEA SPP. "BOUGAINVILLEA"
CEANOTHUS SP. "WILD LILAC"
CISTUS PURPUREUS "ORCHID ROCKROSE"
ELAEAGNUS PUNGENS "SILVERBERRY"
ENCELIA CALIFORNICA "COAST SUNFLOWER"
ESCALLONIA FRADESII "ESCALLONIA"
FEIJOA SELLOWIANA "PINEAPPLE GUAVA"
FREMONTOENDRON CALIFORNICUM "COMMON FLANNEL BUSH"
HEMEROCALLIS HUBRIDA "DAY LILY"
HETEROMELES ARBUTIFOLIA "TOYON TREE"
LEPTOSPERMUM SCOPARIUM "NEW ZEALAND TEA TREE"
PHORUM TENAX "TINY TIM" "CONTACT FLAX"
RHUS INTEGRIFOLIA "LEMONADE BERRY"

SLOPE PLANTING HYDROSEED MIX AND SHRUBS:

- SLOPE PLANTING MAY RECEIVE PERMANENT IRRIGATION, TEMPORARY IRRIGATION OR NO IRRIGATION COVERAGE BASED ON THE TYPE OF HYDROSEED, PLANTING MATERIAL PROPOSED AND THE DESIGN INTENT OF EACH AREA I.E. NATURALIZED VS. ACCENT AREA.
 - WATER COVERAGE SHALL BE KEPT CONTAINED WITHIN REVEGETATED ZONE AND RUN-OFF SHALL BE AVOIDED.
 - NO INVASIVE SPECIES SHALL BE PLANTED ON SLOPES OR IN TRANSITIONAL AREAS ADJACENT TO NATURALIZED OR OPEN SPACE AREAS.
- BACCHARIS SPECIES "COYOTE BUSH"
CALOCHORTUS WEEDII "CAJANIA DAISY"
CEANOTHUS SPECIES "WILD LILAC" MASSELLA PULCHRA "NODDING NEEDLEGRASS"
ENCELIA CALIFORNICA "N.C.N."
HEMIZONIA FASCICULATE "TARPLANT"
LANTANA MONTEVIDENSIS "WEED MARIPOSA"
LESSINGIA FILAGINIFOLIA "CALIFORNIA ASTER"
MALOSMA LAURINA "LAUREL SUMAC"
SALVIA SPECIES "SAGE"
SANTOLINA WIRENS "SANTOLINA"
SISYRINCHIUM BELLUM "BLUE-EYED GRASS"

PRIVATE YARD SLOPES IN EXCESS OF THREE FEET IN HEIGHT PLANTED WITH EITHER ORNAMENTAL OR SLOPE PLANTING.

SOUND BARRIER

SPLIT RAIL FENCE

FENCING

TRAIL ROUTE

PARK BENCHES

PICNIC AREAS TO RECEIVE ONE
PICNIC BENCH PER TERRACE

MULTI-USE DECOMPOSED GRANITE TRAIL

REVEGETATION ZONE - PLANT RESTORATION TO BE
IMPLEMENTED ACCORDING TO THE BIOTECHNICAL REPORT.

ROCK OUTCROPPINGS

Prepared By:

THE OFFICE OF
JAMES BURNETT
LANDSCAPE ARCHITECTURE PLANNING

415 SOUTH CEDROS, STE. 260
SOLANA BEACH, CA 92075
858.793.6970 FX 858.793.6905
WWW.OJB.COM

MEADOWOOD

Prepared By:

Name: THE OFFICE OF JAMES BURNETT

Address: 415 S. CEDROS STE. 260

SOLANA BEACH, CA 92075

Phone #: 858.793.6970

Fax #: 858.793.6905

Project Address:

PALA ROAD EAST OF INTERSTATE 15

Project Name:

MEADOWOOD

Sheet Title:

LANDSCAPE PLAN

L2.04
1"=80'-0"

Revision 14:

Revision 13:

Revision 12:

Revision 11:

Revision 10:

Revision 9:

Revision 8:

Revision 7:

Revision 6:

Revision 5:

Revision 4:

Revision 3:

Revision 2:

Revision 1:

Original Date:

February 2, 2004

Sheet 15 of 22

COUNTY OF SAN DIEGO

TRACT NO. 5354

MATCHLINE - SEE SHEET L2.05

MATCHLINE - SEE SHEET L2.02

TO THE EXTENT FEASIBLE, A COMBINATION OF WALLS AND BERMING WILL BE PROVIDED FOR SOUND ATTENUATION. WALL HEIGHTS WILL BE CONSTRUCTED CONSISTENT WITH THE MITIGATION MEASURES OF THE EIR.

TRAIL HEAD
5' WIDE DECOMPOSED
GRANITE GRAVEL WALK
RE: 4/L3.01

TRAIL HEAD

6' WIDE DECOMPOSED
GRANITE GRAVEL WALK
RE: 4/L3.01

"VIEWPOINT" OVERLOOK

5' WIDE DECOMPOSED GRANITE
TRAIL CENTERED INSIDE 20'
WIDE PERMEABLE PAVING FIRE
ACCESS ROAD

CONNECTION TO EXISTING ROAD

FENCING

FENCING

PROPERTY LINE

PROPERTY LINE

FENCING

LANDSCAPE LEGEND

THIS PROJECT WILL INCLUDE AN AUTOMATICALLY CONTROLLED WATER CONSERVING, ELECTRICALLY OPERATED IRRIGATION SYSTEM WITH 100% COVERAGE IN ALL DEVELOPED AREAS WITHIN THE PROJECT BOUNDARY, UNLESS OTHERWISE NOTED. RECOMMENDED PLANT MATERIAL BELOW MAY BE CHOSEN OR OTHERS THAT REFER TO APPENDIX C. FIREWISE RECOMMENDED PLANT LIST FOR DESIRABLE PLANTS OR OTHER COUNTY APPROVED PLANTS AT THE DISCRETION OF THE LANDSCAPE ARCHITECT.

TREES

A STREET TREES

KOELREUTERIA BIPINNATA "CHINESE FLAME TREE"
LIQUIDAMBER STYRACIFLUA "SWEET GUM"
PLATANUS ACERIFOLIA "LONDON PLANE TREE"
QUERCUS AGRIFOLIA "COAST LIVE OAK"
QUERCUS VIRGINIANA "SOUTHERN LIVE OAK"
PLATANUS RACEMOSA "CALIFORNIA SYCAMORE"

B SPECIAL ACCENT TREES:

CASSIA LEPTOPHYLLA "GOLD MEDALLION TREE"
KOELREUTERIA BIPINNATA "CHINESE FLAME TREE"
PARKINSONIA ACULEATA "MEXICAN PALM VERDE"
PROSOPIS VELUTINA "ARIZONA MESQUITE"
SCHINUS MOLLE "CALIFORNIA PEPPER"
LOPHOSTEMUM COERTEUS "BRISBANE BOX"
PODOCARPUS SPECIES "FERN PINE"

C SLOPE TREES:

GEIJERA PARVIFOLIA "AUSTRALIAN WILLOW"
METROSIDEROS EXCELSUS "POHUTUKAWA"
PARKINSONIA ACULEATA "MEXICAN PALM VERDE"
PINUS ELIDARICA "MONDELL PINE"
RHUS LANCEA "AFRICAN SUMAC"
PINUS HALEPENSIS "ALEPPO PINE"

DROUGHT RESISTANT TURF

ORNAMENTAL PLANTING

- NO INVASIVE SPECIES SHALL BE PLANTED ON SLOPES OR IN TRANSITIONAL AREAS ADJACENT TO NATURALIZED OR OPEN SPACE AREAS.
- NO PLANTS WILL BE USED FROM THE COUNTY OF SAN DIEGO UNDESIRABLE PLANT LIST IN THE FIRE MANAGEMENT PLAN-APPENDIX B.

GROUNDCOVERS:

ACHILLEA SPP. "YARROW"
CEANOETHUS GRISEUS HORIZONTALIS "CARMEL CREEPER"
DUDLEYA BRITTONII "BRITTON'S CHALK DUDLEYA"
FRAGARIA CHILOENSIS "WILD STRAWBERRY"
LOBELIA LAXIFLORA "LOBELIA"
MIMULUS SPECIES "MONKEY FLOWER"
RIBES VIBURNIFOLIUM "EVERGREEN CURRANT"
SALVIA SONOMENSIS "CREEPING SAGE"

FLOWERING PERENNIALS & GRASSES:

ARISTIDA PURPUREA "PURPLE THREE AWN"
ESCHSCHOLZIA CALIFORNICA "CALIFORNIA POPPY"
HESPERALOE PARVIFLORA "RED YUCCA"
IRIS SPECIES "IRIS"
LOTUS SCOPARIUS "DEER WEED"
LUPINUS SPP. "LUPINE"
PELARGONIUM PELTATUM "IVY GERANIUM"
SALVIA LEUCANTHA "MEXICAN BUSH SAGE"

SHRUBS:

AGAPANTHUS AFRICANUS "LILY OF THE NILE"
BACCHARIS PILULARIS "COYOTE BUSH"
BOUGAINVILLEA SPP. "BOUGAINVILLEA"
CEANOETHUS SP. "WILD LILAC"
CISTUS PURPUREUS "ORCHID ROCKROSE"
ELAEAGNUS PUNGENS "SILVERBERRY"
ENCELIA CALIFORNICA "COAST SUNFLOWER"
ESCALLONIA FRAXESII "ESCALLONIA"
FEUJOA SELLOWIANA "PINEAPPLE GUAVA"
FREMONTODENDRON CALIFORNICUM "COMMON FLANNEL BUSH"
HEMEROCALLIS HIBRIDA "DAY LILY"
HETEROMELES ARBUTIFOLIA "TOYON TREE"
LEPTOSPERMUM SCOPARIUM "NEW ZEALAND TEA TREE"
PHORMIUM TENAX "TINY TIM" "COMPACT FLAX"
RHUS INTEGRIFOLIA "LEMONADE BERRY"

SLOPE PLANTING HYDROSEED MIX AND SHRUBS:

- SLOPE PLANTING MAY RECEIVE PERMANENT IRRIGATION, TEMPORARY IRRIGATION OR NO IRRIGATION COVERAGE BASED ON THE TYPE OF HYDROSEED, PLANTING MATERIAL PROPOSED AND THE DESIGN INTENT OF EACH AREA I.E. NATURALIZED VS. ACCENT AREA.
 - WATER COVERAGE SHALL BE KEPT CONTAINED WITHIN REVEGETATED ZONE AND RUN-OFF SHALL BE AVOIDED.
 - NO INVASIVE SPECIES SHALL BE PLANTED ON SLOPES OR IN TRANSITIONAL AREAS ADJACENT TO NATURALIZED OR OPEN SPACE AREAS
- BACCHARIS SPECIES "COYOTE BUSH"
CALOCHORTUS WEEDII "GAZANIA DAISY"
CEANOETHUS SPECIES "WILD LILAC"/NASSELLA PULCHRA "NODDING NEEDLEGRASS"
ENCELIA CALIFORNICA "N.C.N."
HEMIZONIA FASCICULATE "TARPLANT"
LANTANA MONTEVIDENSIS "WEED MARIPOSA"
LESSINGIA FILAGINIFOLIA "CALIFORNIA ASTER"
MALOSMA LAURINA "LAUREL SUMAC"
SALVIA SPECIES "SAGE"
SANTOLINA VIRENS "SANTOLINA"
SISYRINCHIUM BELLUM "BLUE-EYED GRASS"

PRIVATE YARD SLOPES IN EXCESS OF THREE FEET IN HEIGHT PLANTED WITH EITHER ORNAMENTAL OR SLOPE PLANTING.

SOUND BARRIER

SPLIT RAIL FENCE

FENCING

TRAIL ROUTE

PARK BENCHES

PICNIC AREAS TO RECEIVE ONE PICNIC BENCH PER TERRACE

MULTI-USE DECOMPOSED GRANITE TRAIL

REVEGETATION ZONE - PLANT RESTORATION TO BE IMPLEMENTED ACCORDING TO THE BIOTECHNICAL REPORT.

ROCK OUTCROPPINGS

Prepared By:

THE OFFICE OF
JAMES BURNETT
LANDSCAPE ARCHITECTURE PLANNING

415 SOUTH CEDROS, STE. 280
SOLANA BEACH, CA 92075
858.793.6970 FX 858.793.6905
WWW.OJB.COM

MEADOWOOD

Prepared By:

Name: THE OFFICE OF JAMES BURNETT

Address: 415 S. CEDROS STE. 280

SOLANA BEACH, CA 92075

Phone #: 858.793.6970

Fax #: 858.793.6905

Project Address:

PALA ROAD EAST OF INTERSTATE 15

Project Name:

MEADOWOOD

Sheet Title:

LANDSCAPE
ENLARGEMENT PLAN

L2.05
1"=80'-0"

Revision 14:

Revision 13:

Revision 12:

Revision 11:

Revision 10:

Revision 9:

Revision 8:

Revision 7:

Revision 6:

Revision 5:

Revision 4:

Revision 3:

Revision 2:

Revision 1:

Original Date: FEBRUARY 2, 2004

Sheet 16 of 22

COUNTY OF SAN DIEGO

TRACT NO. 5354

LANDSCAPE LEGEND

THIS PROJECT WILL INCLUDE AN AUTOMATICALLY CONTROLLED WATER CONSERVING, ELECTRICALLY OPERATED IRRIGATION SYSTEM WITH 100% COVERAGE IN ALL DEVELOPED AREAS WITHIN THE PROJECT BOUNDARY. UNLESS OTHERWISE NOTED, RECOMMENDED PLANT MATERIAL BELOW MAY BE CHOSEN OR OTHERS THAT REFER TO APPENDIX G FIREWISE RECOMMENDED PLANT LIST FOR DESIRABLE PLANTS OR OTHER COUNTY APPROVED PLANTS AT THE DISCRETION OF THE LANDSCAPE ARCHITECT.

TREES

A STREET TREES

KOELREUTERIA BIPINNATA "CHINESE FLAME TREE"
LIQUIDAMBER STYRAEFOLIA "SWEET GUM"
PLATANUS ACERIFOLIA "LONDON PLANE TREE"
QUERCUS AGRIFFOLIA "COAST LIVE OAK"
QUERCUS VIRGINIANA "SOUTHERN LIVE OAK"
PLATANUS RACEMOSA "CALIFORNIA SYCAMORE"

B SPECIAL ACCENT TREES:

CASSIA LEPTOPHYLLA "GOLD MEDALLION TREE"
KOELREUTERIA BIPINNATA "CHINESE FLAME TREE"
PARKINSONIA ACULEATA "MEXICAN PALO VERDE"
PROSOPIS VELUTINA "ARIZONA MESQUITE"
SCHINUS MOLLE "CALIFORNIA PEPPER"
LOPHOSTEMON CONFERTUS "BRISBANE BOX"
PODOCARPUS SPECIES "FERN PINE"

C SLOPE TREES:

GEIJERA PARVIFOLIA "AUSTRALIAN WILLOW"
METROSIDEROS EXCELSUS "HOHUTUKAWA"
PARKINSONIA ACULEATA "MEXICAN PALO VERDE"
PINUS ELIZABETH "MONTELL PINE"
RHUS LANCEA "AFRICAN SUMAC"
PINUS HALEPENSIS "ALEPPO PINE"

DROUGHT RESISTANT TURF

ORNAMENTAL PLANTING

- NO INVASIVE SPECIES SHALL BE PLANTED ON SLOPES OR IN TRANSITIONAL AREAS ADJACENT TO NATURALIZED OR OPEN SPACE AREAS.
- NO PLANTS WILL BE USED FROM THE COUNTY OF SAN DIEGO UNDESIRABLE PLANT LIST IN THE FIRE MANAGEMENT PLAN-APPENDIX B.

GROUNDCOVERS:

ACHILLEA SPP. "YARROW"
CEANOOTHUS GRISEUS HORIZONTALIS "CARMEL CREEPER"
DUDLEYA BRITTONII "BRITTON'S CHALK DUDLEYA"
FRAGARIA CHILOENSIS "WILD STRAWBERRY"
LOBELIA LAXIFLORA "LOBELIA"
MIMULUS SPECIES "MONKEY FLOWER"
RIBES VIBURNIFOLIUM "EVERGREEN CURRANT"
SALVIA SONOMENSIS "CREEPING SAGE"

FLOWERING PERENNIALS & GRASSES:

ARISTIDA PURPUREA "PURPLE THREE AWN"
ESCHSCHOLZIA CALIFORNICA "CALIFORNIA POPPY"
HESPERALOE PARVIFLORA "RED YUCCA"
IRIS SPECIES "IRIS"
LOTUS SCOPARIUS "DEER WEED"
LUPINUS SPP. "LUPINE"
PELARGONIUM PELTATUM "VY GERANIUM"
SALVIA LEUCANTHA "MEXICAN BUSH SAGE"

SHRUBS:

ACAPANTHUS AFRICANUS "LILY OF THE NILE"
BACCHARIS PILULARIS "COYOTE BUSH"
BOUGAINVILLEA SPP. "BOUGAINVILLEA"
CEANOOTHUS SPP. "MILD LILAC"
CISTUS PURPUREUS "ORCHID ROCKROSE"
ELAEAGNUS PLUMENS "SILVERBERRY"
ENCELIA CALIFORNICA "COAST SUNFLOWER"
ESCALLONIA FRADESII "ESCALLONIA"
FEUJA SELLOWIANA "PINEAPPLE GUAVA"
FREMONTODENDRON CALIFORNICUM "COMMON FLANNEL BUSH"
HEMEROCALLIS HUBRIDA "DAYLILY"
HETEROMELES ARBUTIFOLIA "TOYON TREE"
LEPTOSPERMUM SCOPARIUM "NEW ZEALAND TEA TREE"
PHORMIUM TENAX "TINY TIM" "COMPACT FLAX"
RHUS INTEGRIFOLIA "LEMONADE BERRY"

SLOPE PLANTING HYDROSEED MIX AND SHRUBS:

- SLOPE PLANTING MAY RECEIVE PERMANENT IRRIGATION. TEMPORARY IRRIGATION OR NO IRRIGATION COVERAGE BASED ON THE TYPE OF HYDROSEED, PLANTING MATERIAL PROPOSED AND THE DESIGN INTENT OF EACH AREA I.E. NATURALIZED VS. ACCENT AREA.
 - WATER COVERAGE SHALL BE KEPT CONTAINED WITHIN REVEGETATED ZONE AND RUN-OFF SHALL BE AVOIDED.
 - NO INVASIVE SPECIES SHALL BE PLANTED ON SLOPES OR IN TRANSITIONAL AREAS ADJACENT TO NATURALIZED OR OPEN SPACE AREAS.
- BACCHARIS SPECIES "COYOTE BUSH"
CALOCHORTUS WEEDII "GAZANIA DAISY"
CEANOOTHUS SPECIES "WILD LILAC"/NASSELLA PULCHRA "NODDING NEEDLEGRASS"
ENCELIA CALIFORNICA "N.C.N."
HEMIZONIA FASCICULATE "TARPLANT"
LANTANA MONTEVIDENSIS "WEED MARIPOSA"
LESSINGIA FILAGINIFOLIA "CALIFORNIA ASTER"
MALOSMA LAURINA "LAUREL SUMAC"
SALVIA SPECIES "SAGE"
SANTOLINA VIRENS "SANTOLINA"
SISYRINCHIUM BELLUM "BLUE-EYED GRASS"

PRIVATE YARD SLOPES IN EXCESS OF THREE FEET IN HEIGHT PLANTED WITH EITHER ORNAMENTAL OR SLOPE PLANTING.

SOUND BARRIER

SPLIT RAIL FENCE

FENCING

TRAIL ROUTE

PARK BENCHES

PICNIC AREAS TO RECEIVE ONE PICNIC BENCH PER TERRACE

MULTI-USE DECOMPOSED GRANITE TRAIL

REVEGETATION ZONE - PLANT RESTORATION TO BE IMPLEMENTED ACCORDING TO THE BIOTECHNICAL REPORT.

ROCK OUTCROPPINGS

Prepared By:

THE OFFICE OF
JAMES BURNETT
LANDSCAPE ARCHITECTURE PLANNING

415 SOUTH CEDROS, STE. 260
SOLANA BEACH, CA 92075
658.793.6970 FAX 658.793.6905
WWW.OJB.COM

MEADOWOOD

Prepared By:

Name: THE OFFICE OF JAMES BURNETT

Address: 415 S. CEDROS, STE. 260

SOLANA BEACH, CA 92075

Phone #: 658.793.6970

Fax #: 658.793.6905

Project Address:

PALM ROAD EAST OF INTERSTATE 15

Project Name:

MEADOWOOD

Revision 14:

Revision 13:

Revision 12:

Revision 11:

Revision 10:

Revision 9:

Revision 8:

Revision 7:

Revision 6:

Revision 5:

Revision 4:

Revision 3:

Revision 2:

Revision 1:

Revision 14:

Revision 13:

Revision 12:

Revision 11:

Revision 10:

Revision 9:

Revision 8:

Revision 7:

Revision 6:

Revision 5:

Revision 4:

Revision 3:

Revision 2:

Revision 1:

Original Date:

FEBRUARY 2, 2004

Sheet Title:

LANDSCAPE
ENLARGEMENT PLAN


L2.06

1"=30'-0"

Sheet 17 of 22

COUNTY OF SAN DIEGO

TRACT NO. 5354

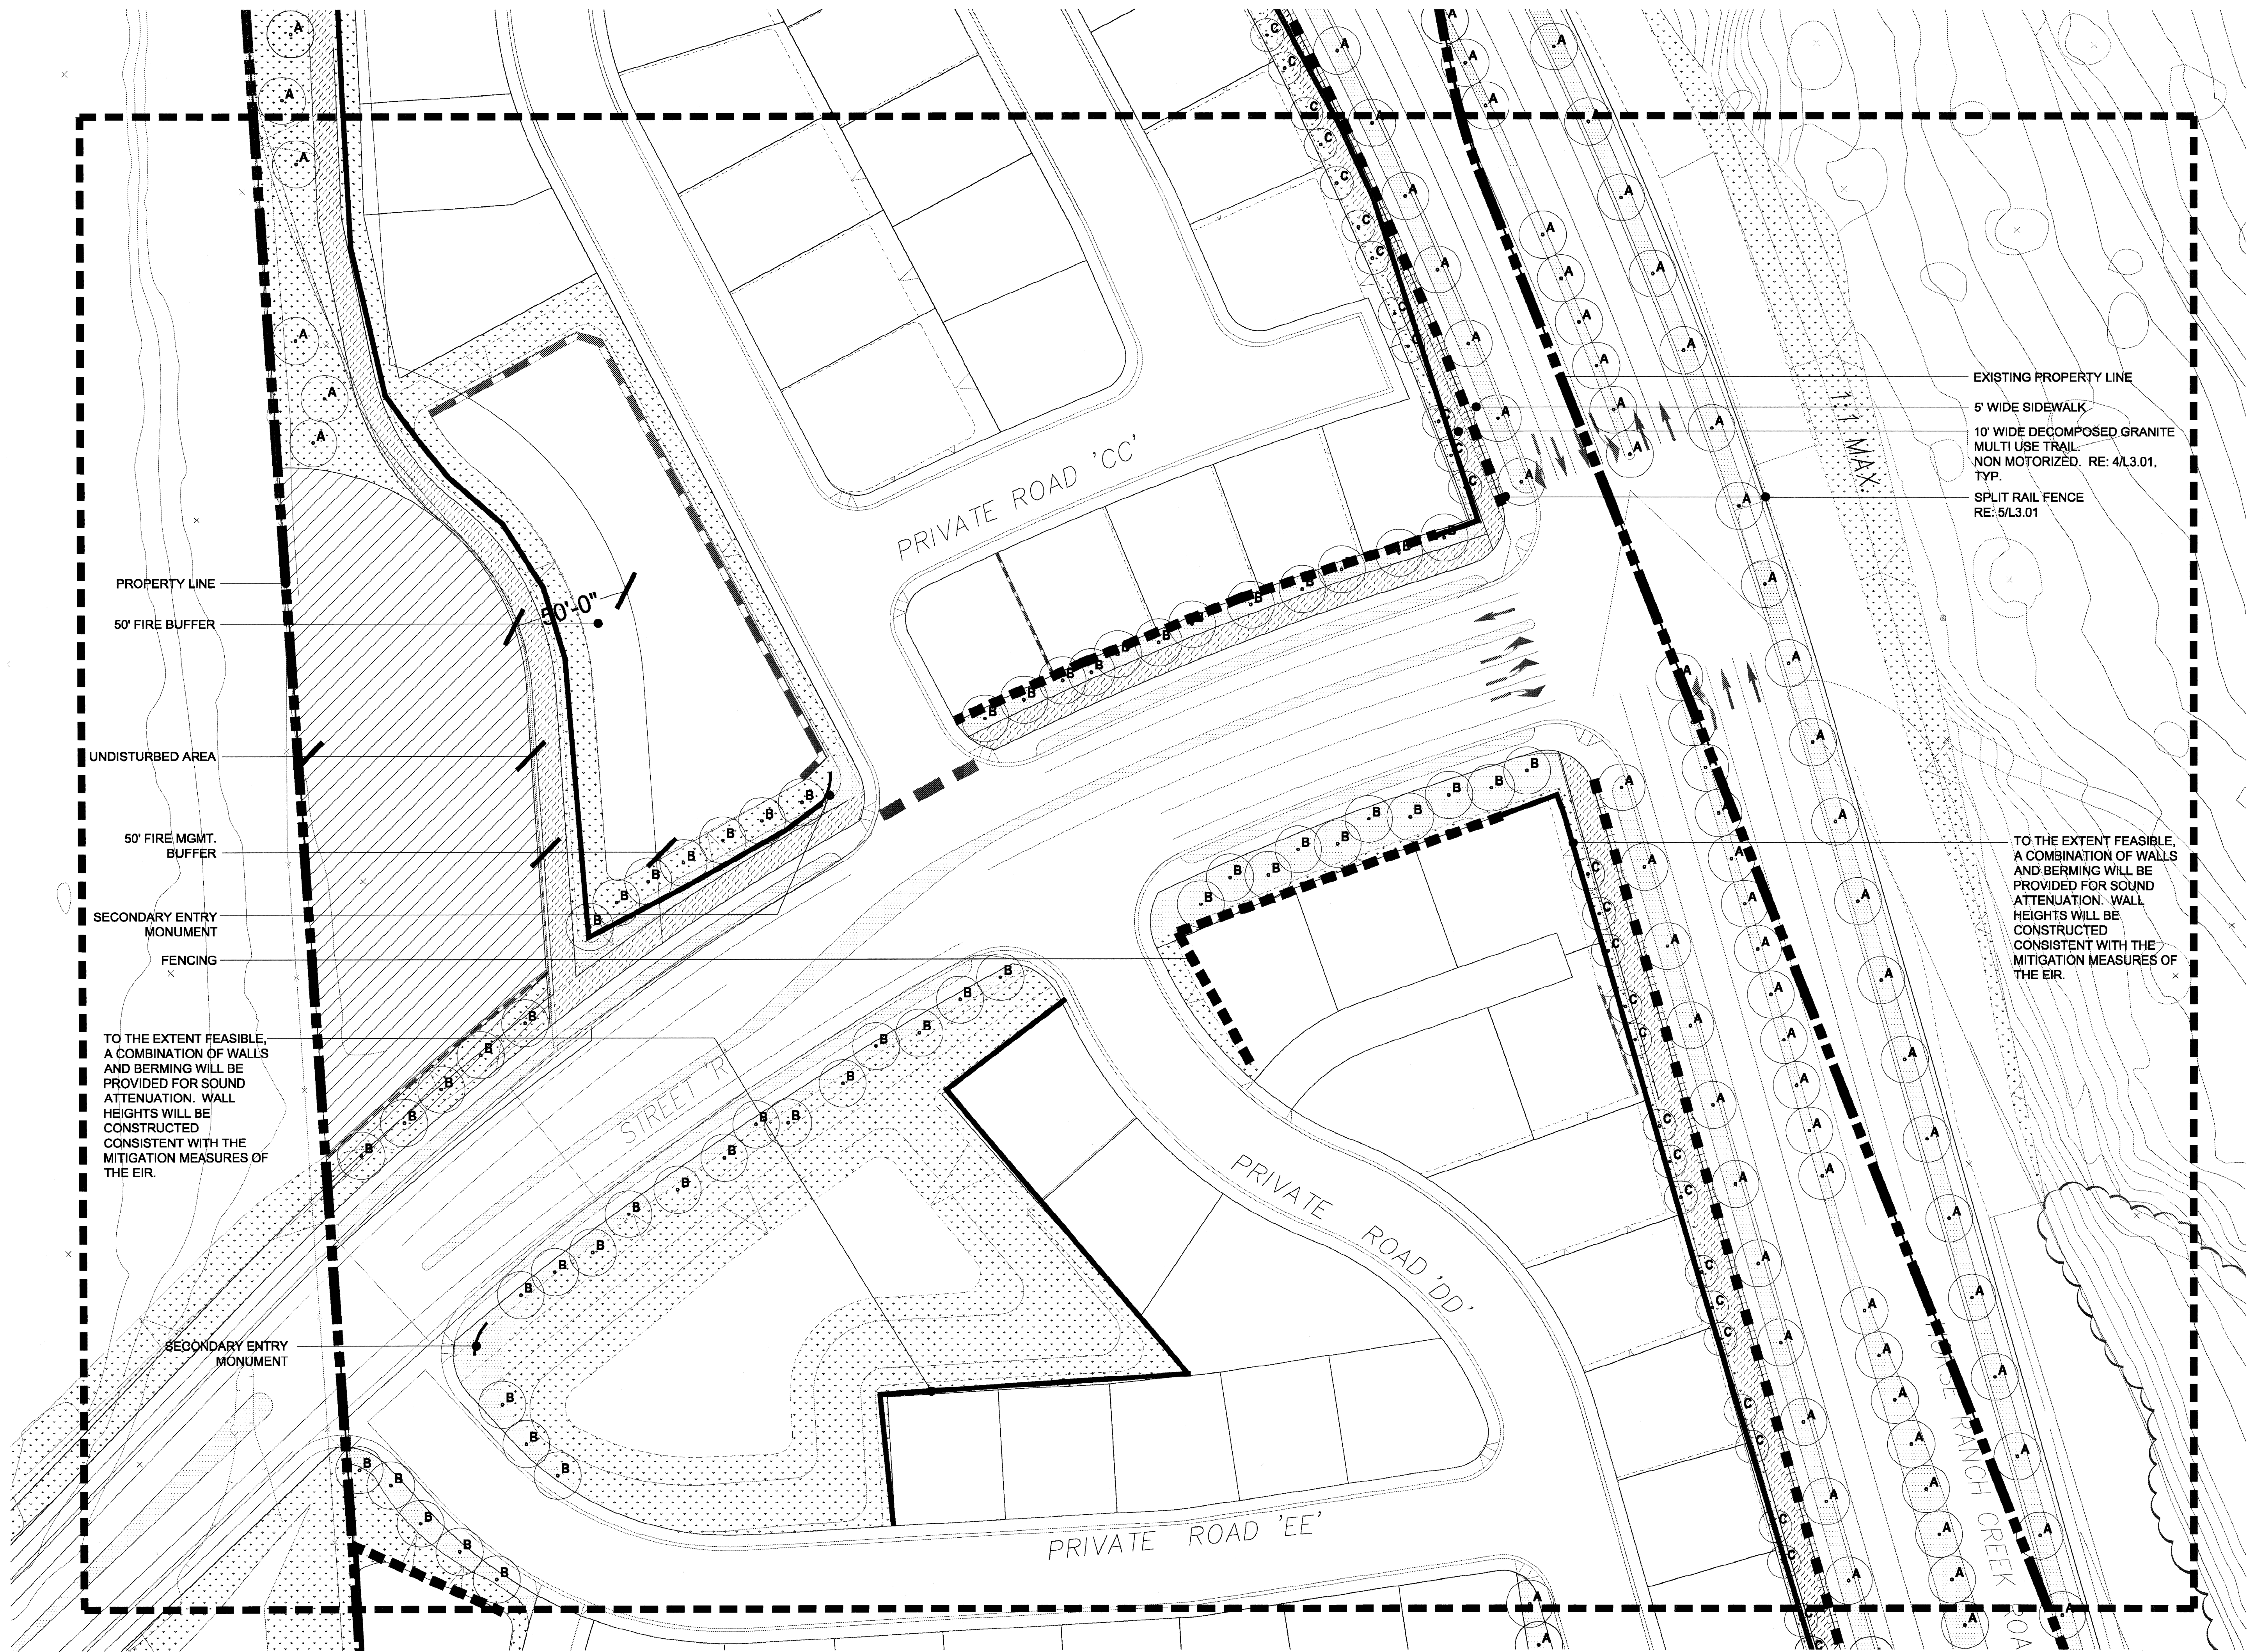

SECONDARY ENTRY WALLS PLAN

LANDSCAPE LEGEND
THIS PROJECT WILL INCLUDE AN AUTOMATICALLY CONTROLLED WATER CONSERVING, ELECTRICALLY OPERATED IRRIGATION SYSTEM WITH 100% COVERAGE IN ALL DEVELOPED AREAS WITHIN THE PROJECT BOUNDARY, UNLESS OTHERWISE NOTED. RECOMMENDED PLANT MATERIAL BELOW MAY BE CHOSEN OR OTHERS THAT REFER TO APPENDIX C. FIREWISE RECOMMENDED PLANT LIST FOR DESIRABLE PLANTS OR OTHER COUNTY APPROVED PLANTS AT THE DISCRETION OF THE LANDSCAPE ARCHITECT.

TREES

A STREET TREES

KOELREUTERIA BIPINNATA "CHINESE FLAME TREE"
LIQUIDAMBER STYRACIFLUA "SWEET GUM"
PLATANUS ACERIFOLIA "LONDON PLANE TREE"
QUERCUS AGRIFOLIA "OAKS LIVE OAK"
QUERCUS VIRGINIANA "SOUTHERN LIVE OAK"
PLATANUS RACEMOSA "CALIFORNIA SYCAMORE"

B SPECIAL ACCENT TREES:

CASSIA LEPTOPHYLLA "GOLD MEDALLION TREE"
KOELREUTERIA BIPINNATA "CHINESE FLAME TREE"
PARKINSONIA ACULEATA "MEXICAN PALM VERDE"
PROSOPIS VELUTINA "ARIZONA MESQUITE"
SCHINUS MOLLE "CALIFORNIA PEPPER"
LOPHOSTEMON CONFERTUS "BRISBANE BOX"
PODOCARPUS SPECIES "FERN PINE"

C SLOPE TREES:

GELERA PARVIFOLIA "AUSTRALIAN WILLOW"
METROSIDEROS EXCELSUS "POHUTUKAWA"
PARKINSONIA ACULEATA "MEXICAN PALM VERDE"
PINUS ELDERICA "MONDELL PINE"
RHUS LANCEA "AFRICAN SUMAC"
PINUS HALEPENSIS "ALEPPO PINE"

DROUGHT RESISTANT TURF

ORNAMENTAL PLANTING

- NO INVASIVE SPECIES SHALL BE PLANTED ON SLOPES OR IN TRANSITIONAL AREAS ADJACENT TO NATURALIZED OR OPEN SPACE AREAS.
- NO PLANTS WILL BE USED FROM THE COUNTY OF SAN DIEGO UNDESIRABLE PLANT LIST IN THE FIRE MANAGEMENT PLAN-APPENDIX B.

GROUNDCOVERS:

ACHILLEA SPP. "YARROW"
CEANOTHUS GRISSEUS HORIZONTALIS "CARMEL CREEPER"
DUDLEYA BRITTONII "BRITTON'S CHALK DUDLEYA"
FRAGARIA CHILOENSIS "WILD STRAWBERRY"
LOBELIA LAXIFLORA "LOBELIA"
MIMULUS SPECIES "MONKEY FLOWER"
RIBES VISBURNIFOLIUM "EVERGREEN CURRANT"
SALVIA SONOMENSIS "CREEPING SAGE"

FLOWERING PERENNIALS & GRASSES:

ARISTIDA PURPUREA "PURPLE THREE AIN"
ESCHSCHOLZIA CALIFORNICA "CALIFORNIA POPPY"
HESPERALOE PARVIFLORA "RED YUCCA"
IRIS SPECIES "IRIS"
LOTUS SCOPARIUS "DEER WEED"
LUPINUS SPP. "LUPINE"
PELARGONIUM PELTATUM "IVY GERANIUM"
SALVIA LEUCANTHA "MEXICAN BUSH SAGE"

SHRUBS:

AGAPANTHUS AFRICANUS "LILY OF THE NILE"
BACCHARIS PILULARIS "COYOTE BUSH"
BOUGAINVILLEA SPP. "BOUGAINVILLEA"
CEANOTHUS SPP. "WILD LILAC"
CISTUS PURPUREUS "ORCHID ROCKROSE"
ELAEAGNUS PUNGENS "SILVERBERRY"
ENCELIA CALIFORNICA "COAST SUNFLOWER"
ESCALLONIA FRADESII "ESCALLONIA"
FEUJA SELLOWIANA "PINEAPPLE GUAVA"
FREMONTODENDRON CALIFORNICUM "COMMON FLANNEL BUSH"
HEMEROCALLIS HIBRIDA "DAYLILY"
HETEROMELES ARBUTIFOLIA "TOYON TREE"
LEPTOSPERMUM SCOPARIUM "NEW ZEALAND TEA TREE"
PHORMIUM TENAX "TINY TIM" "COMPACT FLAX"
RHUS INTEGRIFOLIA "LEMONADE BERRY"

SLOPE PLANTING HYDROSEED MIX AND SHRUBS:

- SLOPE PLANTING MAY RECEIVE PERMANENT IRRIGATION. TEMPORARY IRRIGATION OR NO IRRIGATION COVERAGE BASED ON THE TYPE OF HYDROSEED, PLANTING MATERIAL PROPOSED AND THE DESIGN INTENT OF EACH AREA I.E. NATURALIZED VS. ACCENT AREA.
- WATER COVERAGE SHALL BE KEPT CONTAINED WITHIN REVEGETATED ZONE AND RUN-OFF SHALL BE AVOIDED.
- NO INVASIVE SPECIES SHALL BE PLANTED ON SLOPES OR IN TRANSITIONAL AREAS ADJACENT TO NATURALIZED OR OPEN SPACE AREAS.
- BACCHARIS SPECIES "COYOTE BUSH"
CALOCHORTUS WEEDII "GAZANIA DAISY"
CEANOTHUS SPECIES "WILD LILAC"/NASSELLA PULCHRA "NODDING NEEDLEGRASS"
ENCELIA CALIFORNICA "N.C.N."
HEMIZONIA FASCICULATE "TARPLANT"
LANTANA MONTEVIDENSIS "WEED MARIPOSA"
LESSINGIA FLAGINIFOLIA "CALIFORNIA ASTER"
MALOSMA LAURINA "LAUREL SUMAC"
SALVIA SPECIES "SAGE"
SANTOLINA VIRENS "SANTOLINA"
SISYRINCHIUM BELLUM "BLUE-EYED GRASS"

PRIVATE YARD SLOPES IN EXCESS OF THREE FEET IN HEIGHT PLANTED WITH EITHER ORNAMENTAL OR SLOPE PLANTING.

SOUND BARRIER

SPLIT RAIL FENCE

FENCING

TRAIL ROUTE

PARK BENCHES

PICNIC AREAS TO RECEIVE ONE PICNIC BENCH PER TERRACE

MULTI-USE DECOMPOSED GRANITE TRAIL

REVEGETATION ZONE - PLANT RESTORATION TO BE IMPLEMENTED ACCORDING TO THE BIOTECHNICAL REPORT.

ROCK OUTCROPPINGS

Prepared By:

**THE OFFICE OF
JAMES BURNETT**
LANDSCAPE ARCHITECTURE PLANNING

415 SOUTH CEDROS, STE. 260
SOLANA BEACH, CA 92075
858.793.6970 FAX 858.793.6905
WWW.OJB.COM

MEADOWOOD

Prepared By:

Name: THE OFFICE OF JAMES BURNETT

Address: 415 S. CEDROS STE. 260
SOLANA BEACH, CA 92075

Phone #: 858.793.6970
Fax #: 858.793.6905

Project Address: PALA ROAD EAST OF INTERSTATE 15

Project Name: MEADOWOOD

Revision 14: _____
Revision 13: _____
Original Date: FEBRUARY 2, 2004

Sheet Title:

**LANDSCAPE ENLARGEMENT
PLAN**


1 L2.07

1"=30'-0"


Sheet 18 of 22

COUNTY OF SAN DIEGO

TRACT NO. 5354

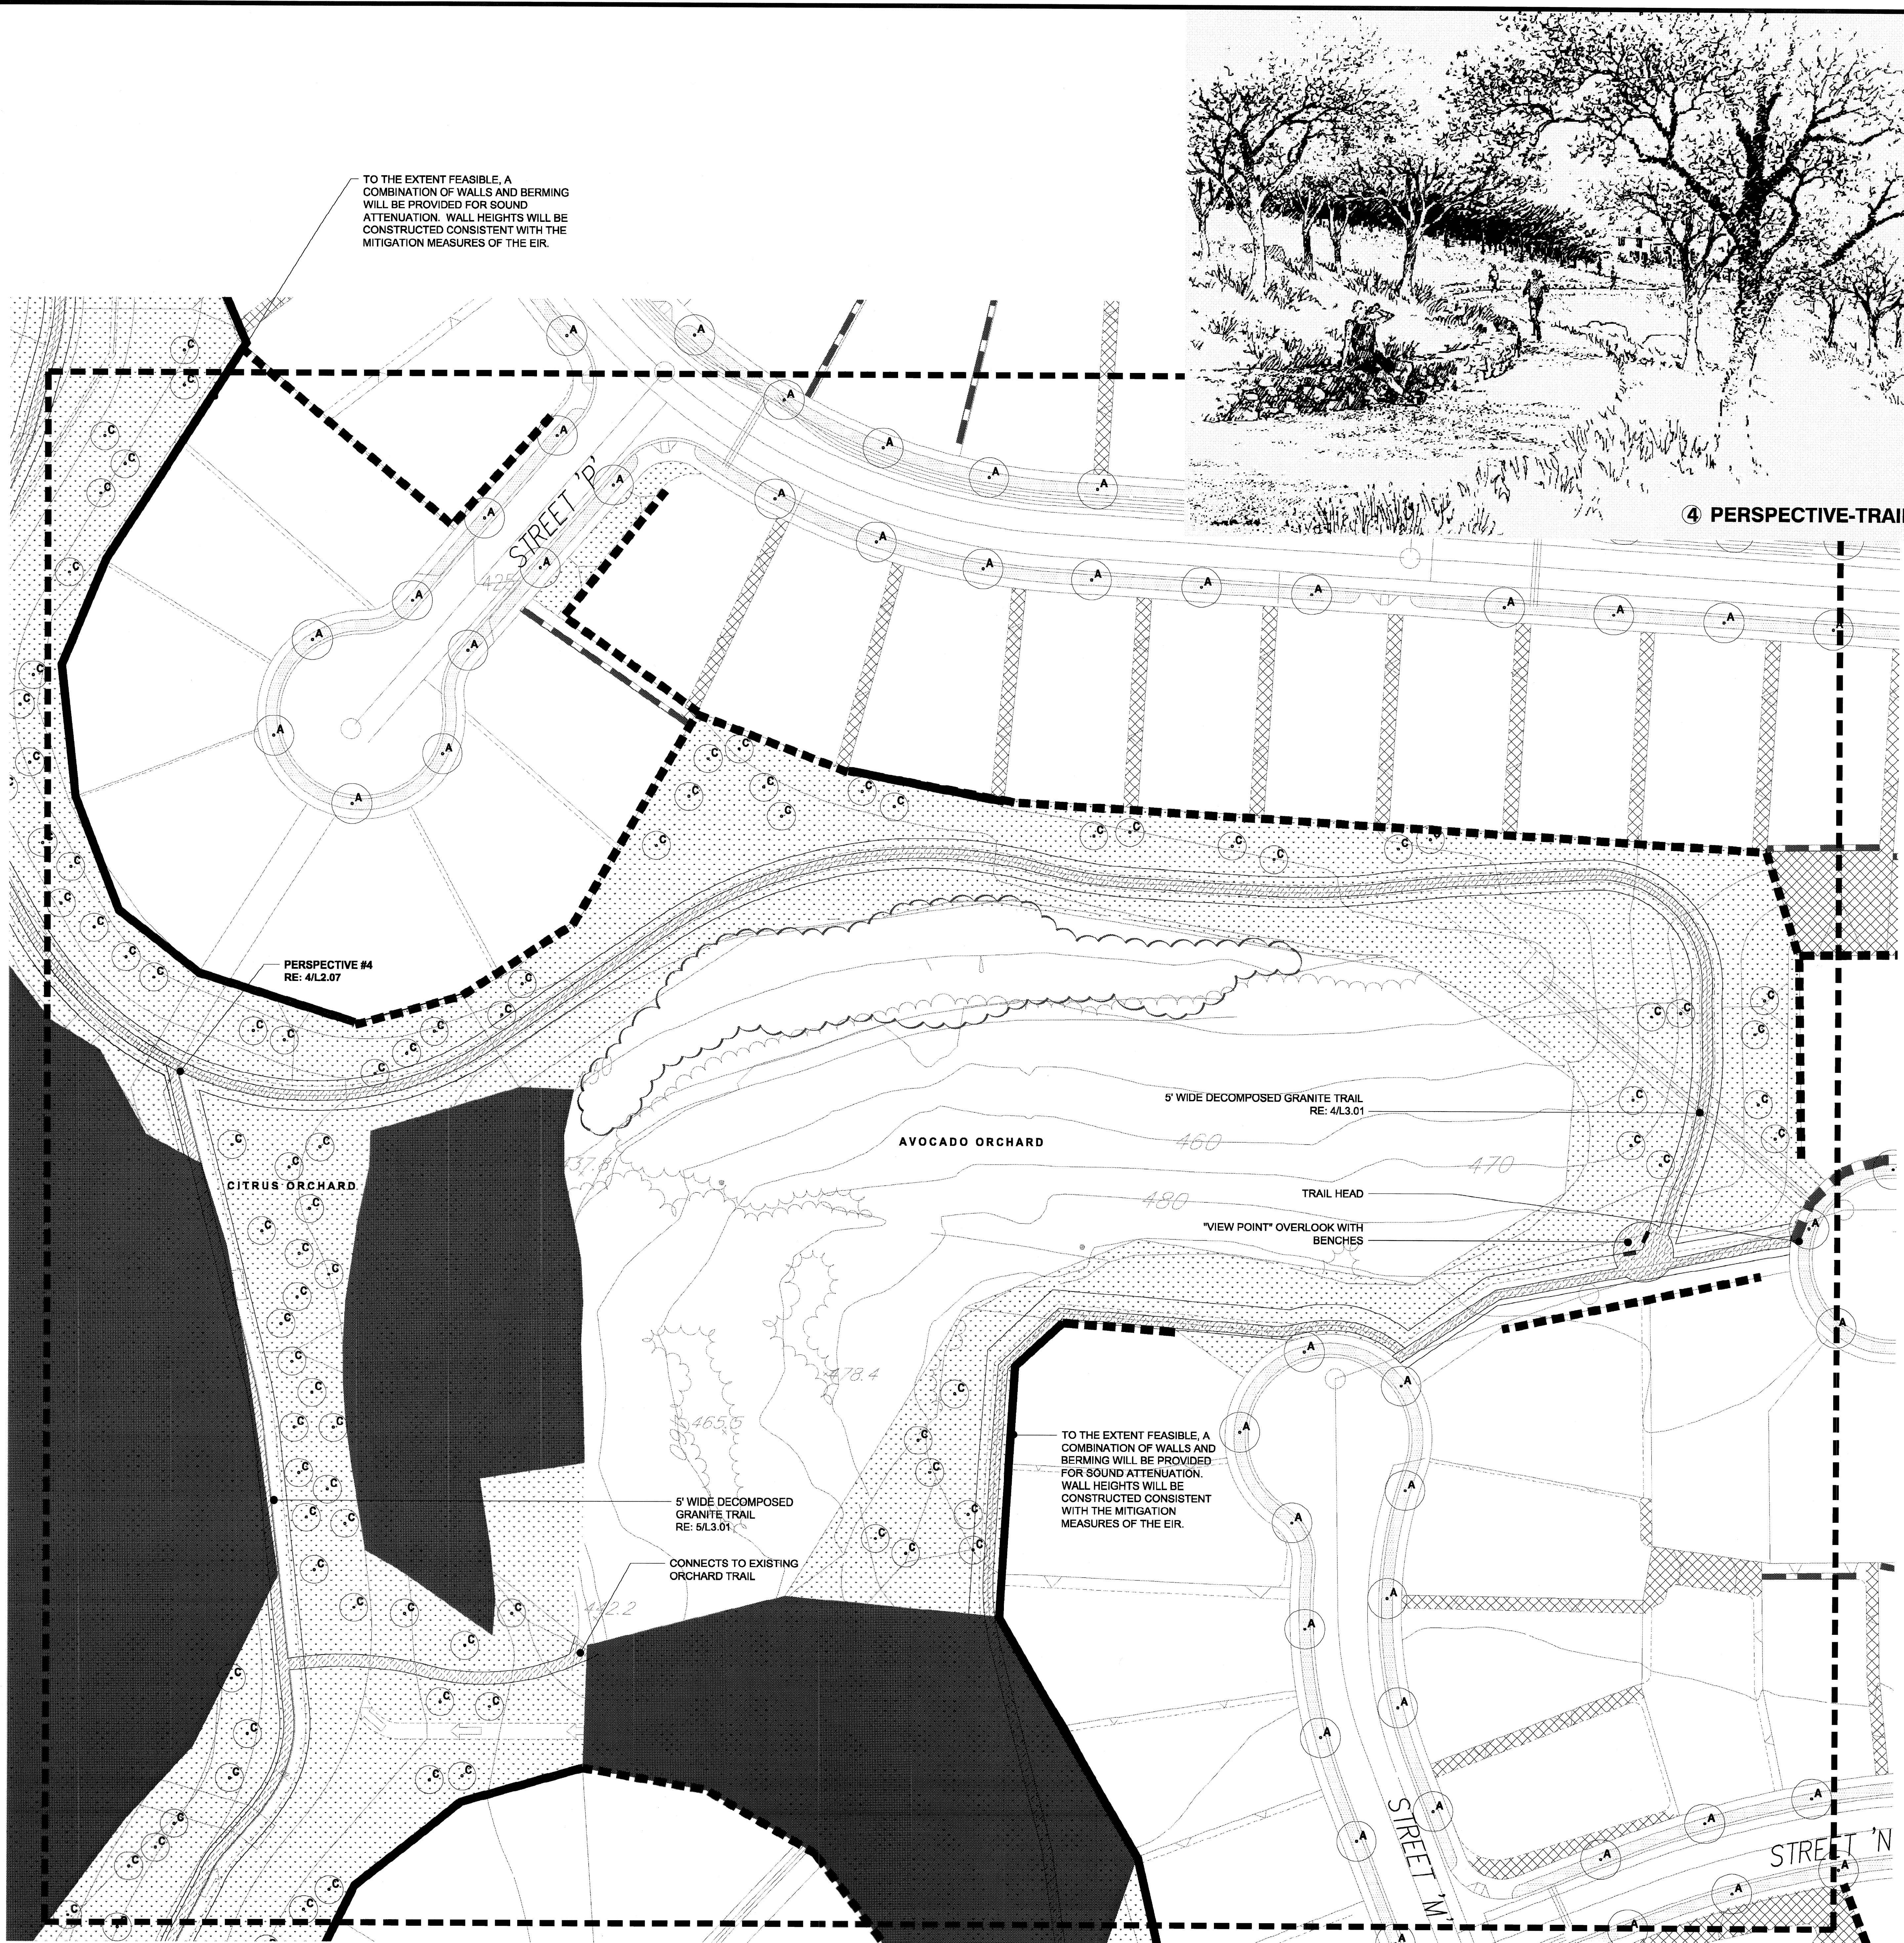

**HOA ORCHARD
ENLARGEMENT PLAN**

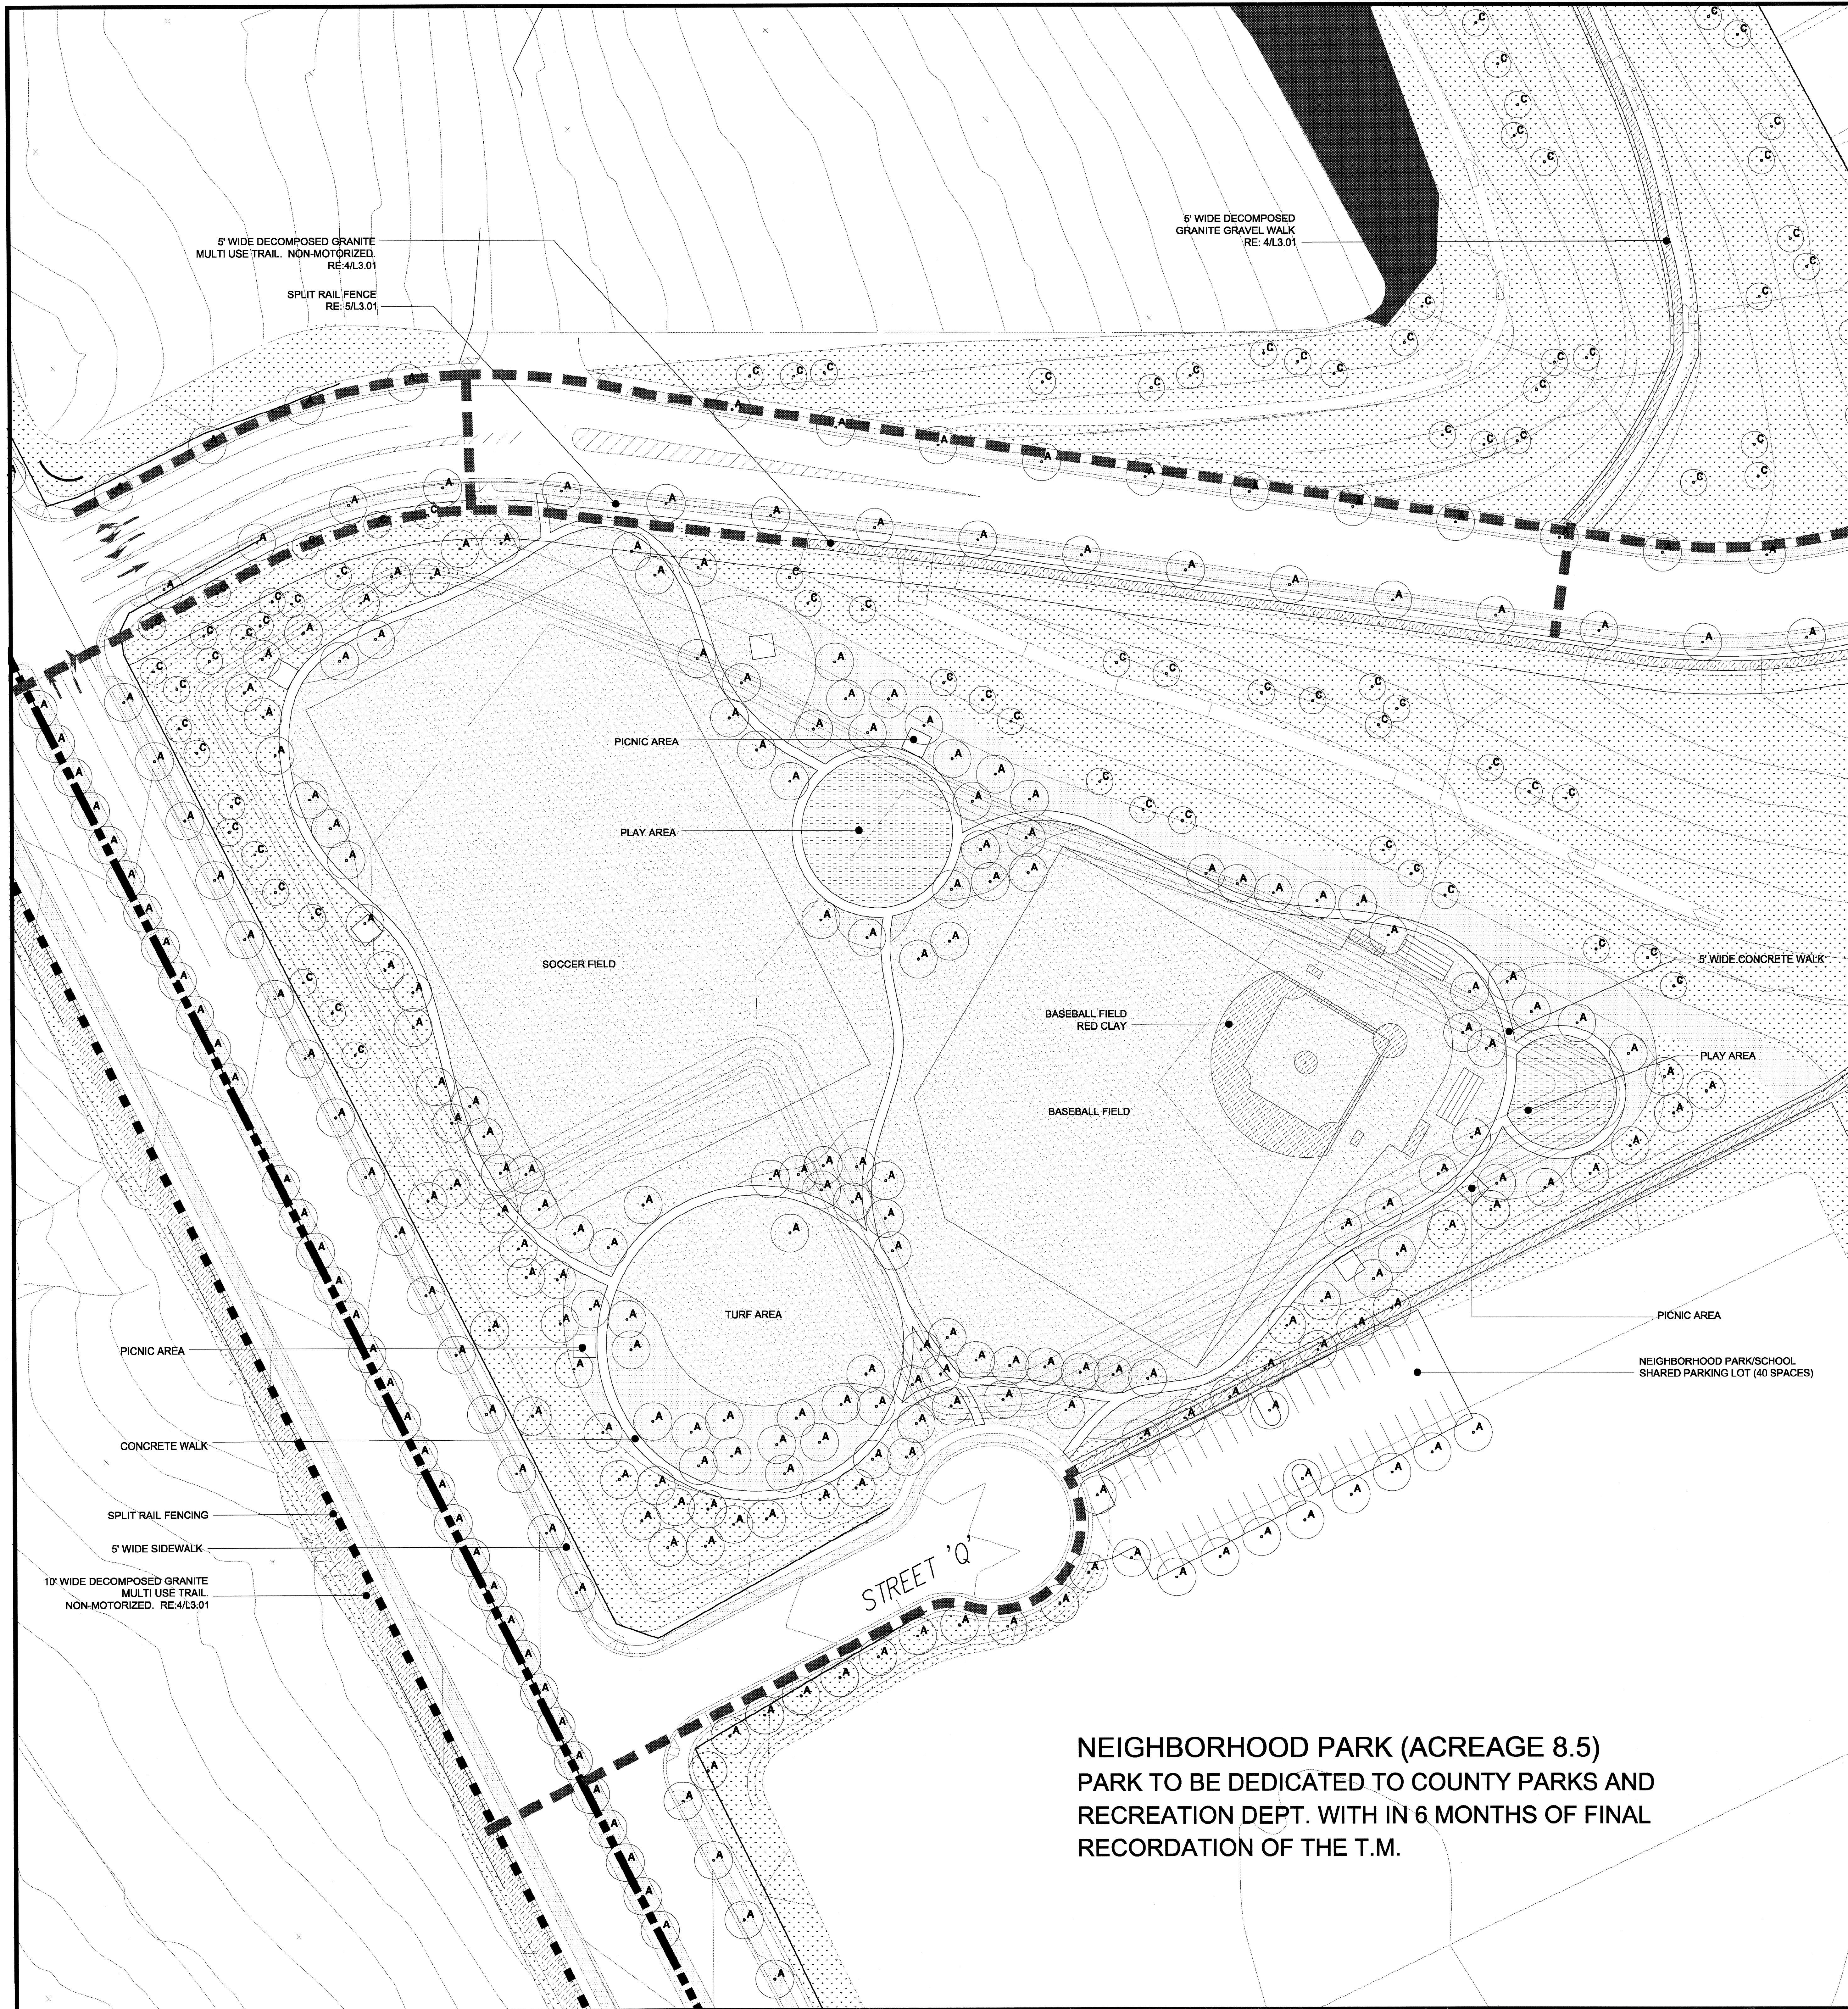

LANDSCAPE LEGEND
THIS PROJECT WILL INCLUDE AN AUTOMATICALLY CONTROLLED WATER CONSERVING, ELECTRICALLY OPERATED IRRIGATION SYSTEM WITH 100% COVERAGE IN ALL DEVELOPED AREAS WITHIN THE PROJECT BOUNDARY, UNLESS OTHERWISE NOTED. RECOMMENDED PLANT MATERIAL BELOW MAY BE CHOSEN OR OTHERS THAT REFER TO APPENDIX C. FIREWISE RECOMMENDED PLANT LIST FOR DESIRABLE PLANTS OR OTHER COUNTY APPROVED PLANTS AT THE DISCRETION OF THE LANDSCAPE ARCHITECT.

TREES

A STREET TREES

KOELREUTERIA BIPINNATA "CHINESE FLAME TREE"
LIQUIDAMBER STYRACIFLUA "SWEET GUM"
PLATANUS ACERIFOLIA "LONDON PLANE TREE"
QUERCUS AGRIFOLIA "COAST LIVE OAK"
QUERCUS VIRGINIANA "SOUTHERN LIVE OAK"
PLATANUS RACEMOSA "CALIFORNIA SYCAMORE"

B SPECIAL ACCENT TREES

CASSIA LEPTOPHYLLA "GOLD MEDALLION TREE"
KOELREUTERIA BIPINNATA "CHINESE FLAME TREE"
PARKINSONIA ACULEATA "MEXICAN PALO VERDE"
PROSOPIS VELUTINA "ARIZONA MESQUITE"
SCHINUS MOLLE "CALIFORNIA PEPPER"
LOPHOSTEMON CONFERTUS "BRISBANE BOX"
PODOCARPUS SPECIES "TERN PINE"

C SLOPE TREES

GEVEIRA PARVIFOLIA "AUSTRALIAN WILLOW"
METROSIDEROS EXCELSUS "POHUTUKAWA"
PARKINSONIA ACULEATA "MEXICAN PALO VERDE"
PINUS ELDARICA "MONDELL PINE"
RHUS LANCEA "AFRICAN SUMAC"
PINUS HALEPENSIS "ALEPPO PINE"

DROUGHT RESISTANT TURF

ORNAMENTAL PLANTING

- NO INVASIVE SPECIES SHALL BE PLANTED ON SLOPES OR IN TRANSITIONAL AREAS ADJACENT TO NATURALIZED OR OPEN SPACE AREAS.
- NO PLANTS WILL BE USED FROM THE COUNTY OF SAN DIEGO UNDESIRABLE PLANT LIST IN THE FIRE MANAGEMENT PLAN APPENDIX B.

GROUNDCOVERS:

ACHILLEA SPP. "YARROW"
CEANOTHUS GRISEUS HORIZONTALIS "CARMEL CREEPER"
DUDLEYA BRITTONII "BRITTON'S CHALK DUDLEYA"
FRAGRARIA HILDEBRANDII "WILD STRAWBERRY"
LOBELIA LAXIFLORA "LOBELIA"
MIMULUS SPECIES "MONKEY FLOWER"
RIBES VIBURNIFOLIUM "EVERGREEN CURRANT"
SALVIA SONOMENSIS "CREEPING SAGE"

FLOWERING PERENNIALS & GRASSES:

ARISTIDA PURPUREA "PURPLE THREE AWN"
ESCHSCHOLZIA CALIFORNICA "CALIFORNIA POPPY"
HESPERALOE PARVIFLORA "RED YUCCA"
IRIS SPECIES "IRIS"
LOTUS SCOPARIUS "DEER WEED"
LUPINUS SPP. "LUPINE"
DELARSONIUM DELTATUM "IVY GERANIUM"
SALVIA LEUCANTHA "MEXICAN BUSH SAGE"

SHRUBS:

AGAPANTHUS AFRICANUS "LILY OF THE NILE"
BACCHARIS PILULARIS "COYOTE BUSH"
BOUGAINVILLEA SPP. "BOUGAINVILLEA"
CEANOTHUS SP. "WILD LILAC"
CISTUS PURPUREUS "ORCHID ROCKROSE"
ELAEAGNUS PUNGENS "SILVERBERRY"
ENCELIA CALIFORNICA "COAST SUNFLOWER"
ESCALLONIA FRADESII "ESCALLONIA"
FEIJOA SELLOWIANA "PINEAPPLE GUAVA"
FREMONTODENDRON CALIFORNICUM "COMMON FLANNEL BUSH"
HEMEROCALLIS HYBRIDA "DAYLILY"
HETEROMELES ARBUTIFOLIA "TOYON TREE"
LEPTOSPERMUM SCOPARIUM "NEW ZEALAND TEA TREE"
PHORMIUM TENAX "TINY TIM"
RHUS INTEGRIFOLIA "LEMONADE BERRY"

SLOPE PLANTING HYDROSEED MIX AND SHRUBS:

- SLOPE PLANTING MAY RECEIVE PERMANENT IRRIGATION, TEMPORARY IRRIGATION OR NO IRRIGATION COVERAGE BASED ON THE TYPE OF HYDROSEED, PLANTING MATERIAL PROPOSED AND THE DESIGN INTENT OF EACH AREA I.E. NATURALIZED VS. ACCENT AREA.
 - WATER COVERAGE SHALL BE KEPT CONTAINED WITHIN REVEGETATED ZONE AND RUN-OFF SHALL BE AVOIDED.
 - NO INVASIVE SPECIES SHALL BE PLANTED ON SLOPES OR IN TRANSITIONAL AREAS ADJACENT TO NATURALIZED OR OPEN SPACE AREAS.
- BACCHARIS SPECIES "COYOTE BUSH"
CALOCHORTUS WEEDII "CAZANIA DANCY"
CEANOTHUS SPECIES "WILD LILAC"/NASSELLA PULCHRA "NODDING NEEDLEGRASS"
ENCELIA CALIFORNICA "N.C.N."
HEMIZONIA FASCICULATA "TARPLANT"
LANTANA MONTEVIDENSIS "WEED MARIPOSA"
LESSINGIA FILAGINIFOLIA "CALIFORNIA ASTER"
MALOSMA LAURINA "LAUREL SUMAC"
SALVIA SPECIES "SAGE"
SANTOLINA VIRENS "SANTOLINA"
SISYRINCHIUM BELLUM "BLUE-EYED GRASS"

PRIVATE YARD SLOPES IN EXCESS OF THREE FEET IN HEIGHT PLANTED WITH EITHER ORNAMENTAL OR SLOPE PLANTING.

SOUND BARRIER

SPLIT RAIL FENCE

FENCING

TRAIL ROUTE

PARK BENCHES

PICNIC AREAS TO RECEIVE ONE PICNIC BENCH PER TERRACE

MULTI-USE DECOMPOSED GRANITE TRAIL

REVEGETATION ZONE - PLANT RESTORATION TO BE IMPLEMENTED ACCORDING TO THE BIOTECHNICAL REPORT.

ROCK OUTCROPPINGS

Prepared By:

**THE OFFICE OF
JAMES BURNETT**
LANDSCAPE ARCHITECTURE PLANNING

415 SOUTH CEDROS, STE. 260
SOLANA BEACH, CA 92075
858.793.6970 FAX 858.793.6905
WWW.OJB.COM

MEADOWOOD

Prepared By:

Name: THE OFFICE OF JAMES BURNETT

Address: 415 S. CEDROS STE. 260
SOLANA BEACH, CA 92075

Phone #: 858.793.6970

Fax #: 858.793.6905

Project Address: PALA ROAD EAST OF INTERSTATE 15

Project Name: MEADOWOOD

Sheet Title: LANDSCAPE PLAN

Scale: 1"=30'-0"

Revision 14: _____

Revision 13: _____

Revision 12: _____

Revision 11: _____

Revision 10: _____

Revision 9: _____

Revision 8: _____

Revision 7: _____

Revision 6: APRIL 09, 2009

Revision 5: JANUARY 19, 2009

Revision 4: DECEMBER 18, 2008

Revision 3: APRIL 09, 2008

Revision 2: APRIL 15, 2007


Revision 1: SEPTEMBER 15, 2005

Original Date: FEBRUARY 2, 2004

Sheet 19 of 22

COUNTY OF SAN DIEGO
TRACT NO. 5354


NEIGHBORHOOD PARK (ACREAGE 8.5)
PARK TO BE DEDICATED TO COUNTY PARKS AND
RECREATION DEPT. WITH IN 6 MONTHS OF FINAL
RECORDATION OF THE T.M.

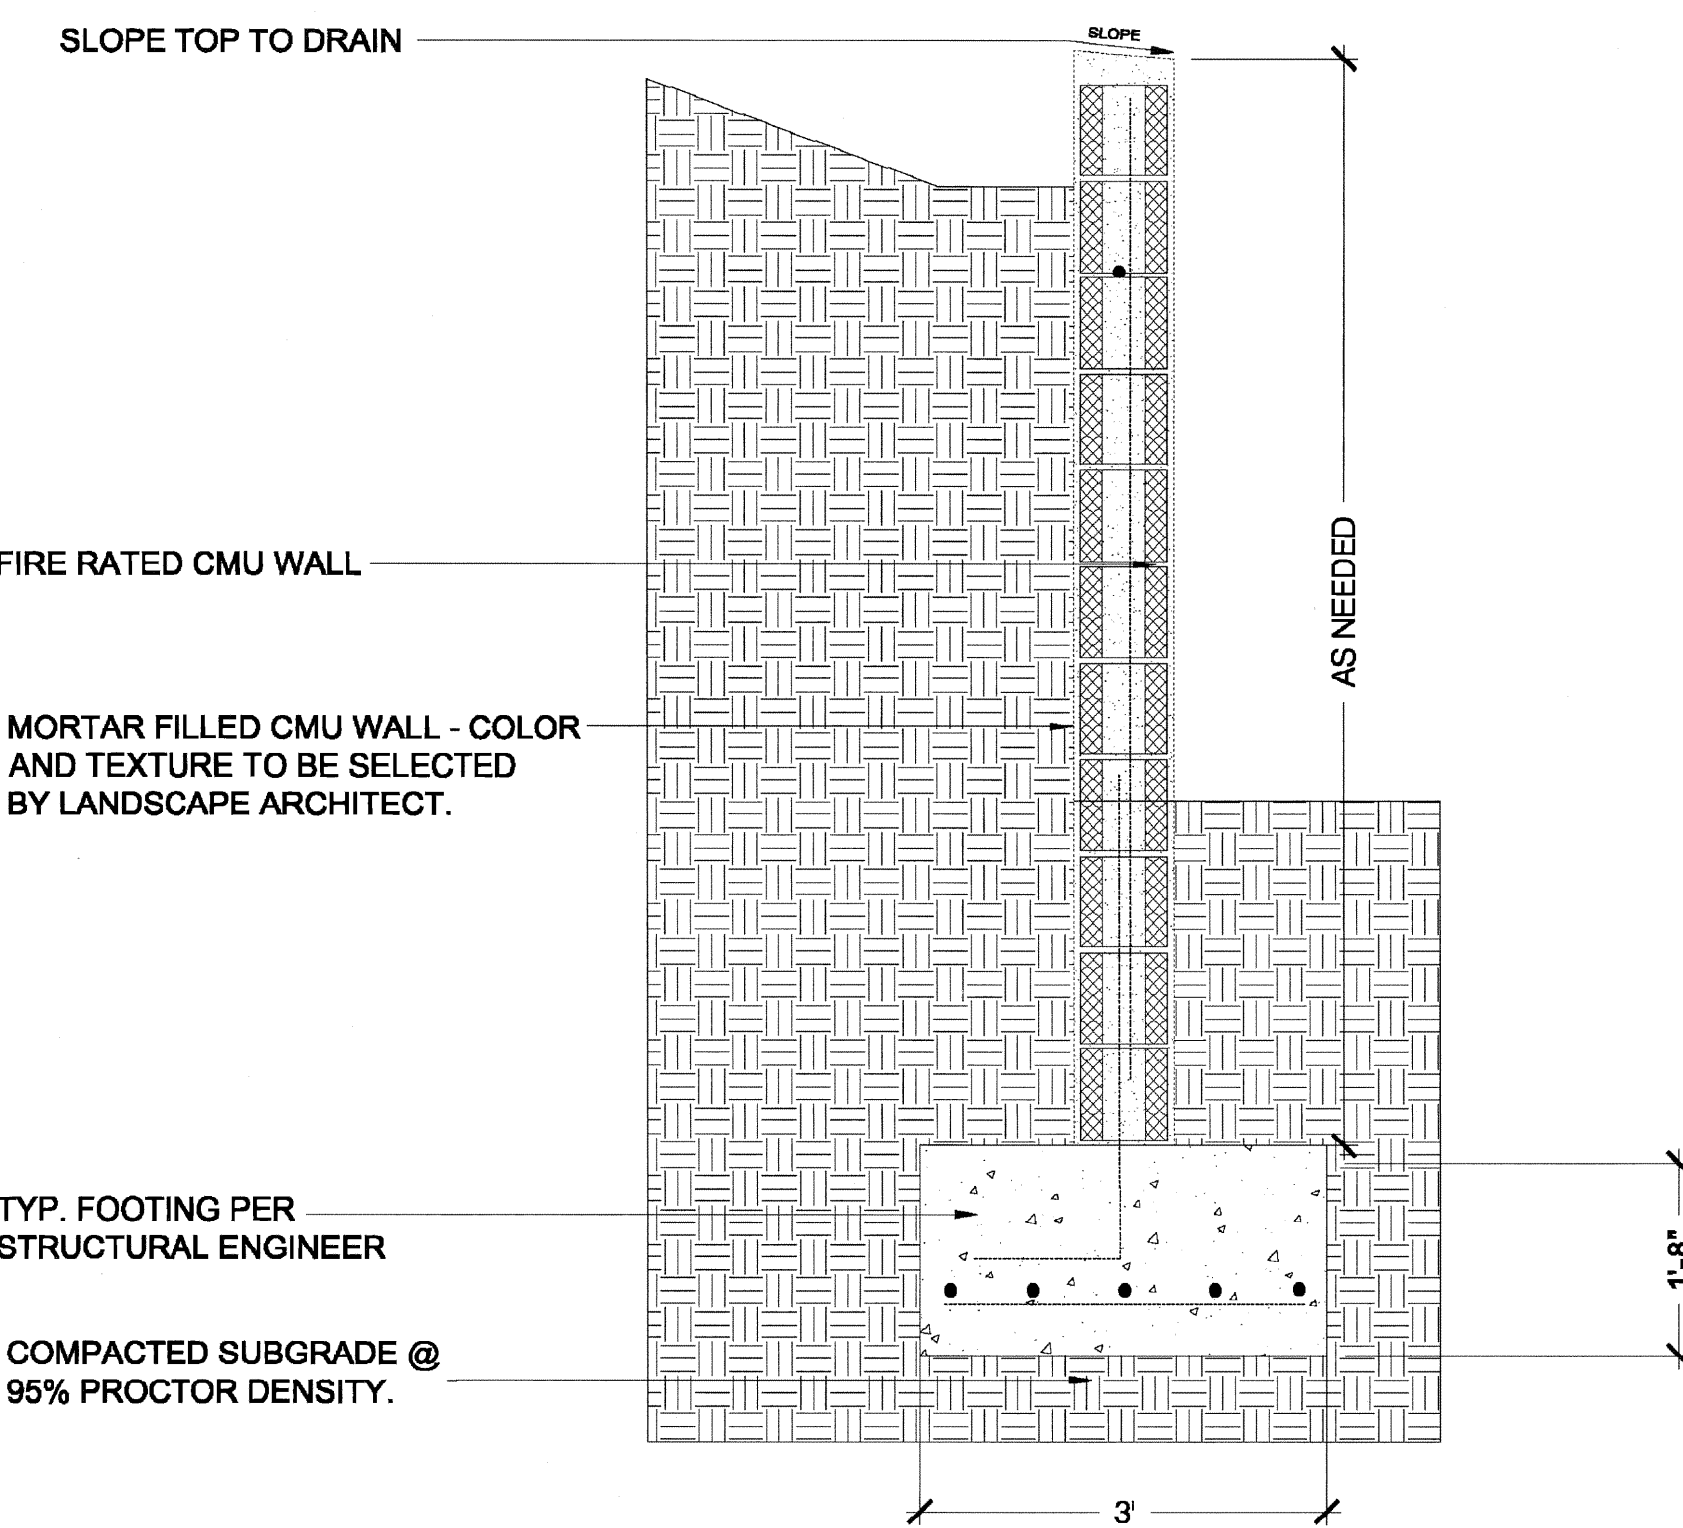

RETAINING CMU BLOCK WALL

1


3/4"=1'-0"

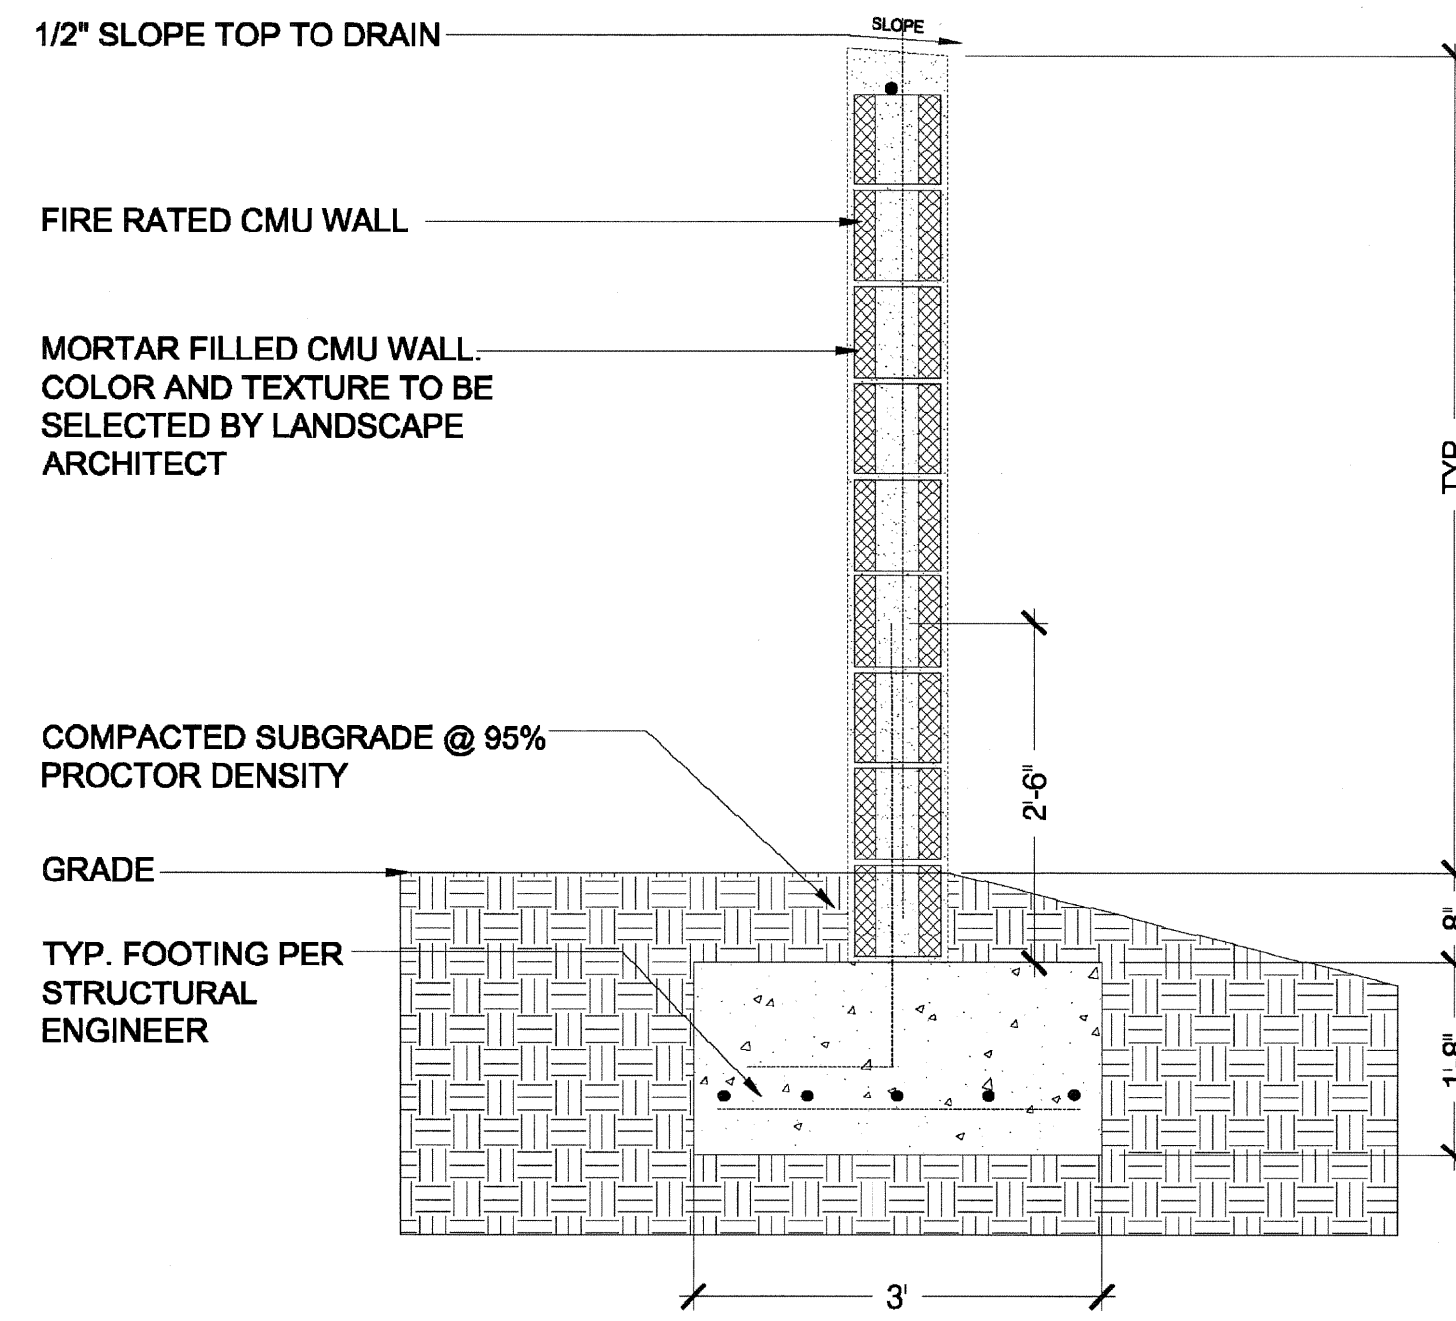

CMU BLOCK SOUND WALL

2

3/4"=1'-0"

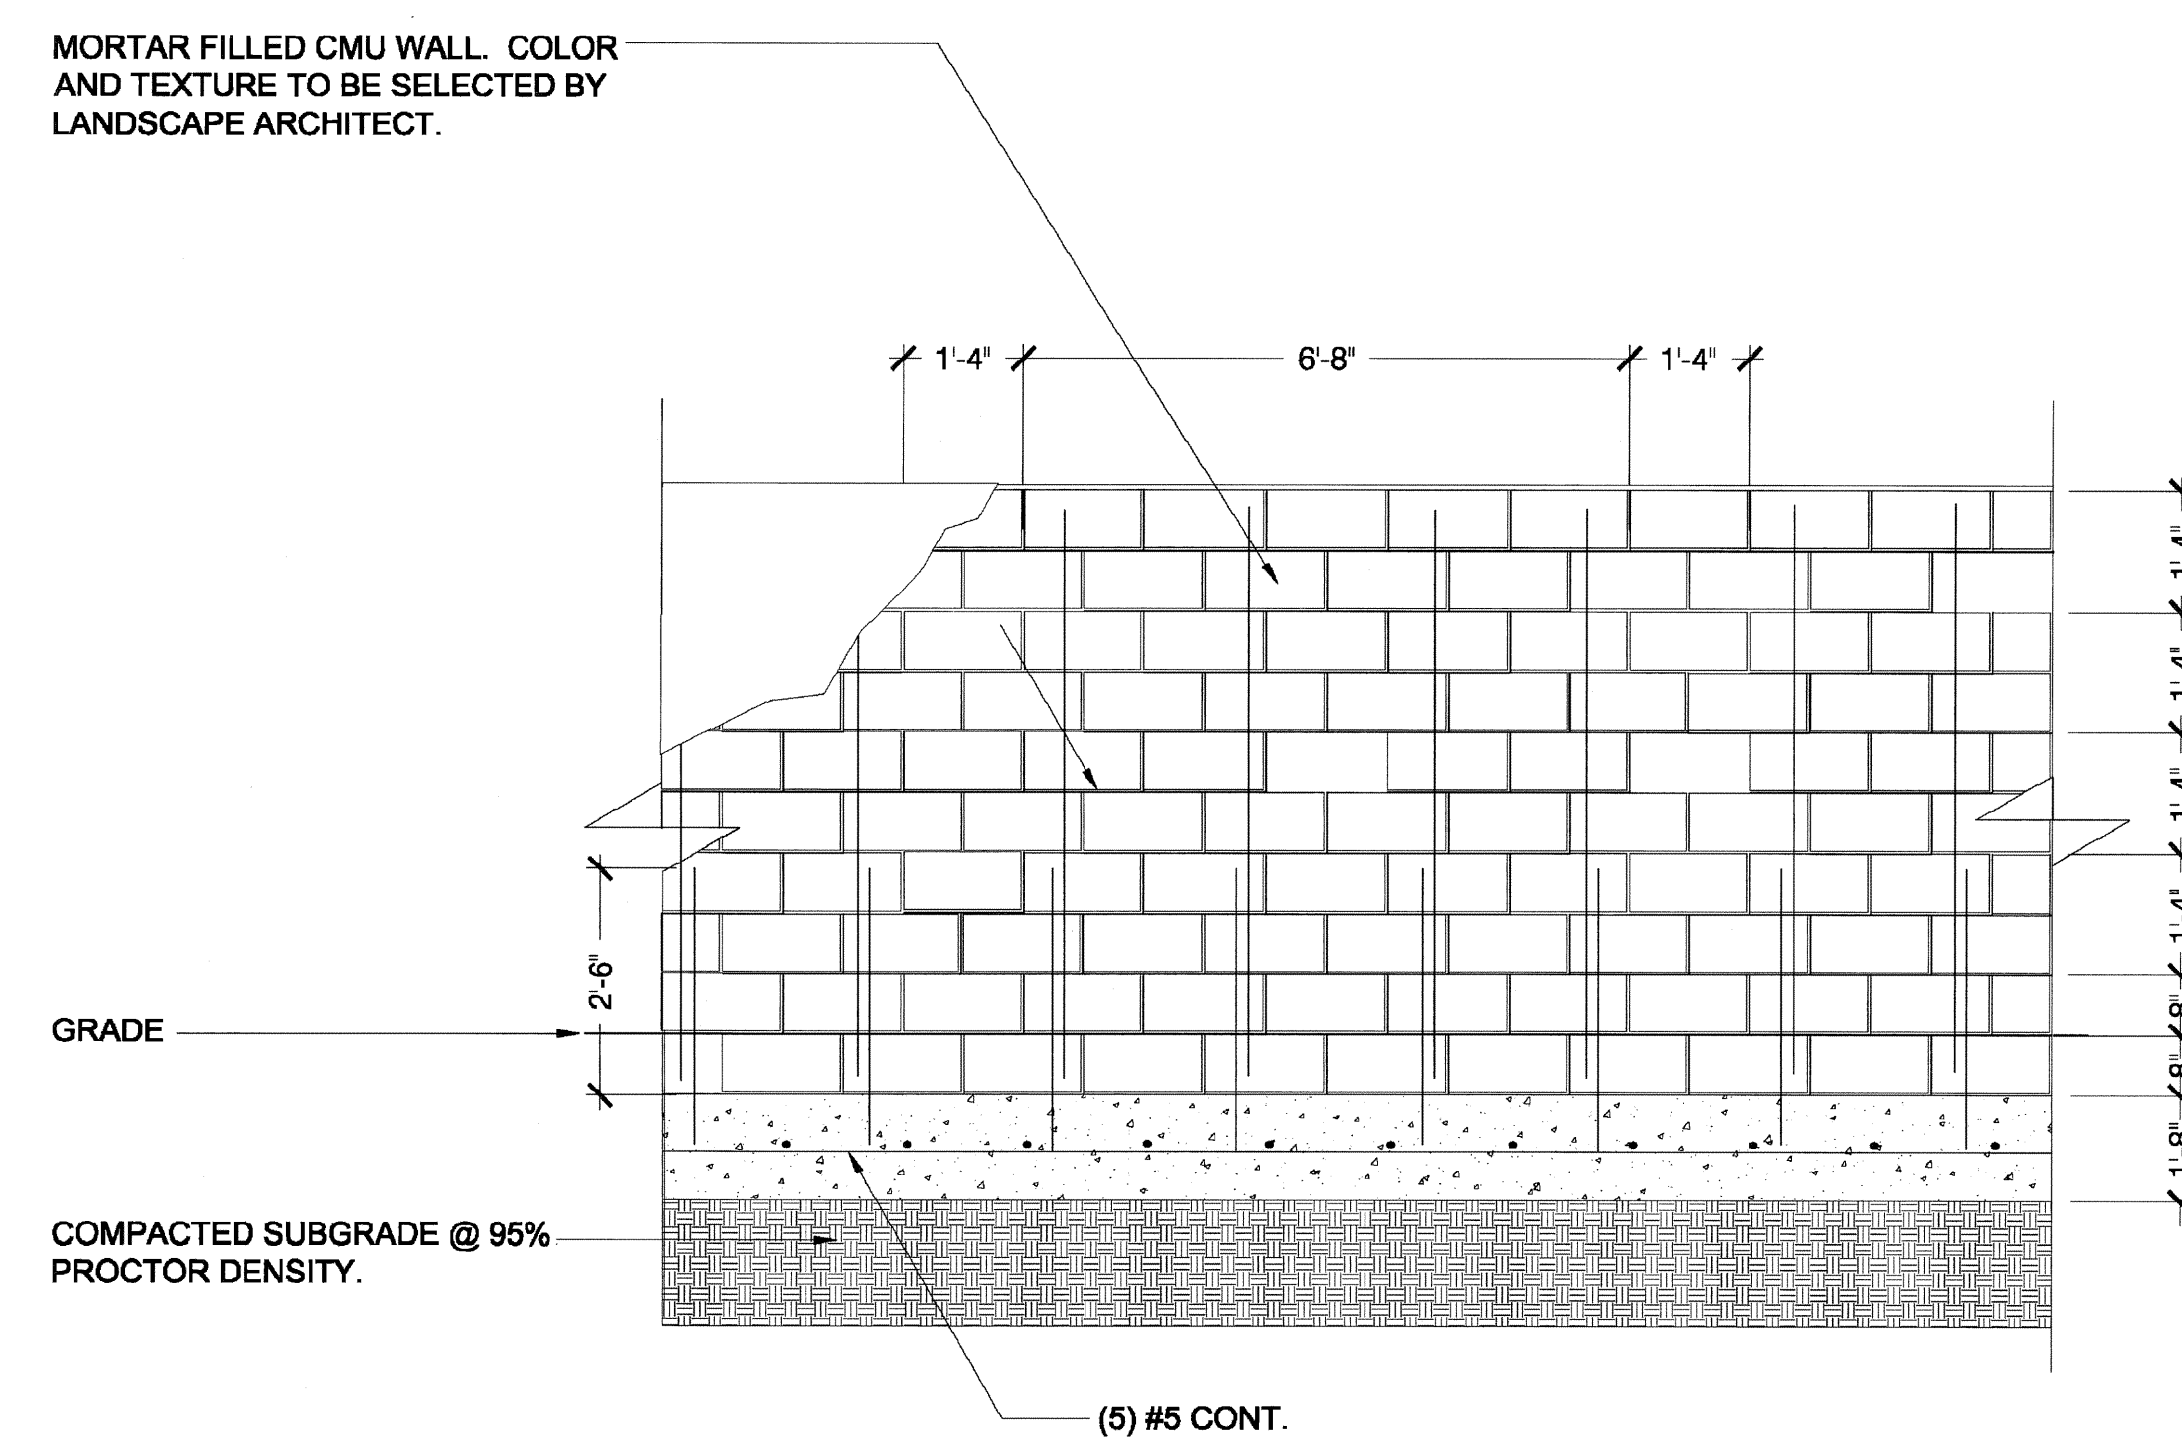


CMU BLOCK SOUND BARRIER

3

NOT TO SCALE


NOTE:
TO THE EXTENT FEASIBLE, A COMBINATION OF WALLS AND BERMING WILL BE PROVIDED FOR SOUND ATTENUATION WITH A MAXIMUM HEIGHT OF 8 FEET. IN CIRCUMSTANCES WHERE THIS IS NOT FEASIBLE, WALL HEIGHTS WILL BE CONSTRUCTED CONSISTENT WITH THE MITIGATION MEASURES OF THE EIR AND MAY EXCEED THIS HEIGHT.

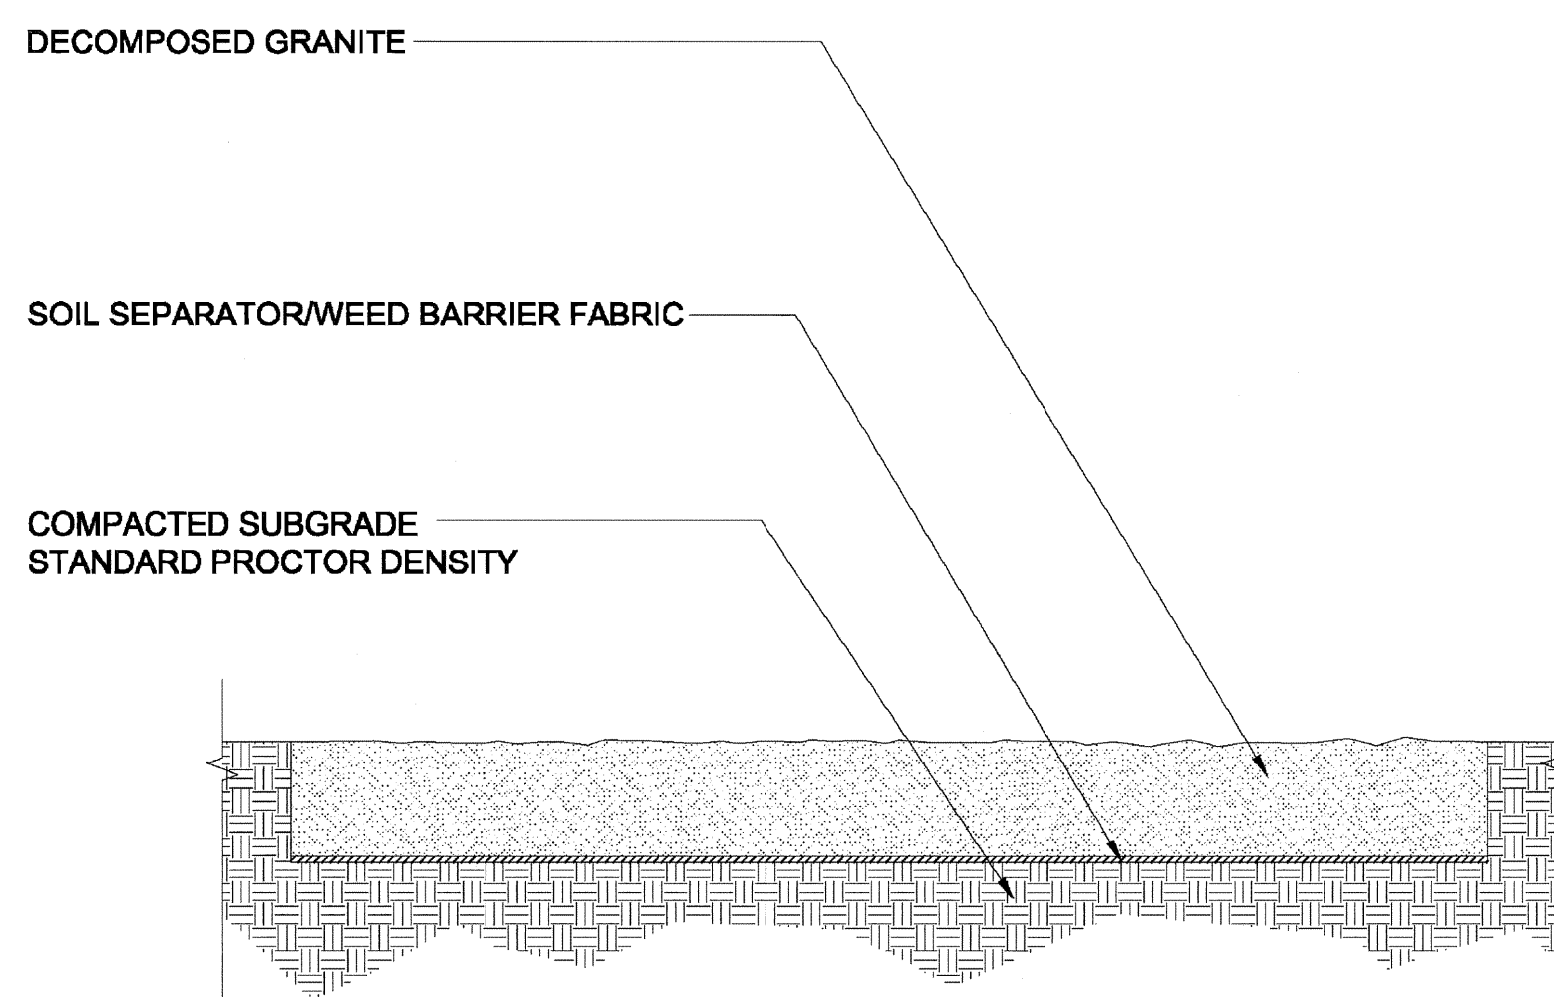

DECOMPOSED GRANITE GRAVEL

4


1-1/2"=1'-0"

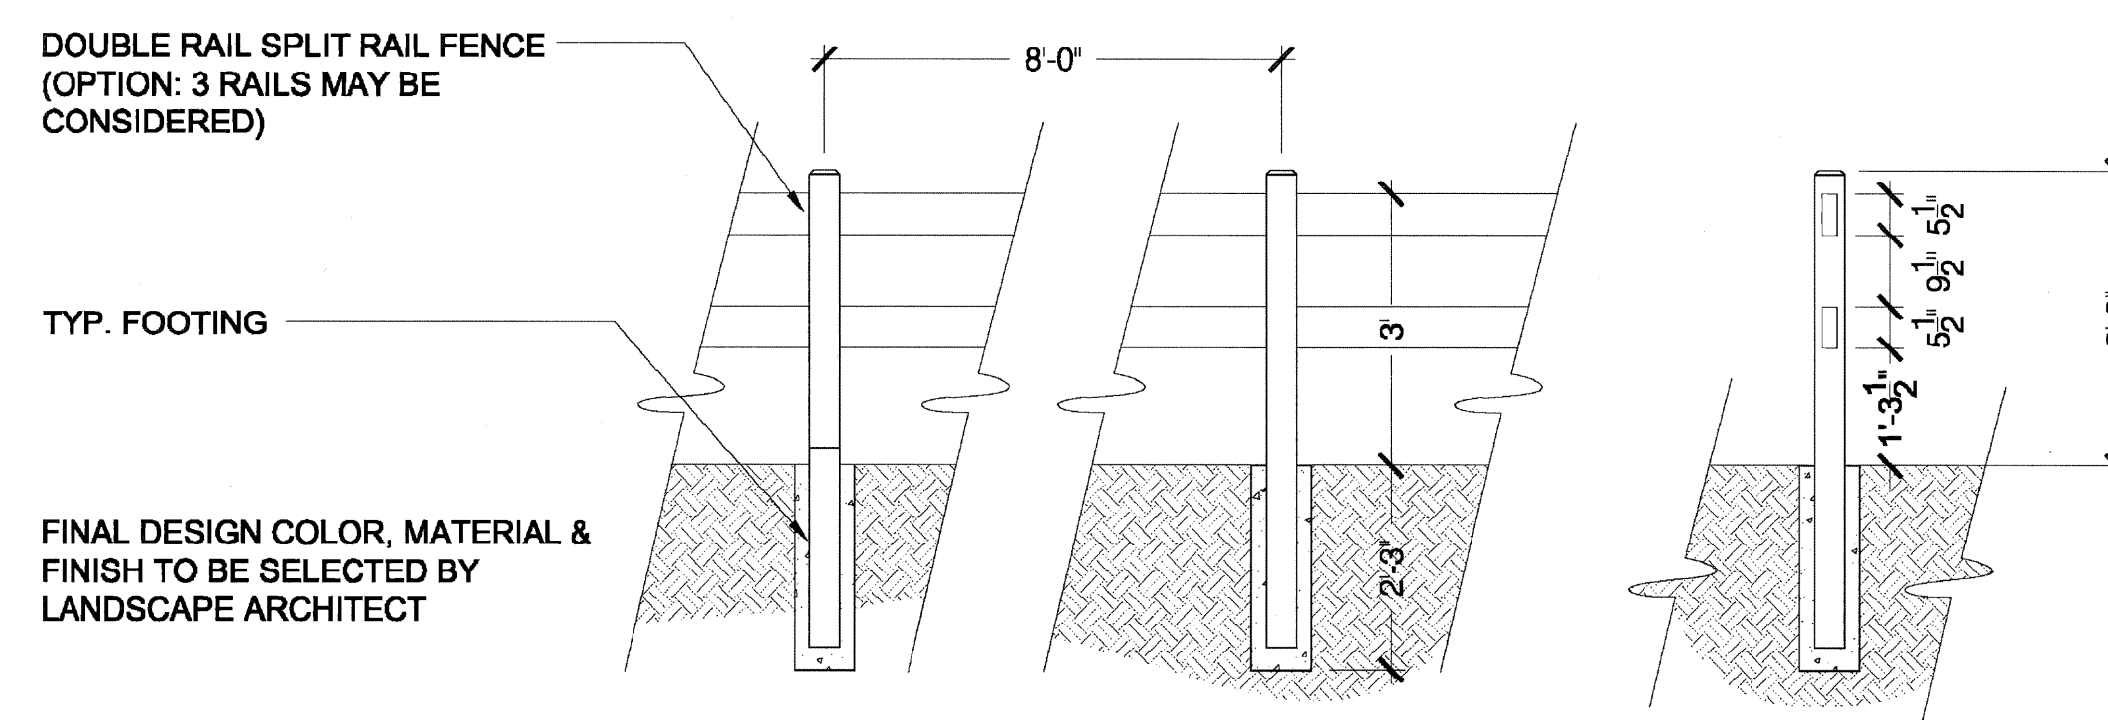

SECTION/ELEVATION-SPLIT RAIL FENCE

5


1/2"=1'-0"

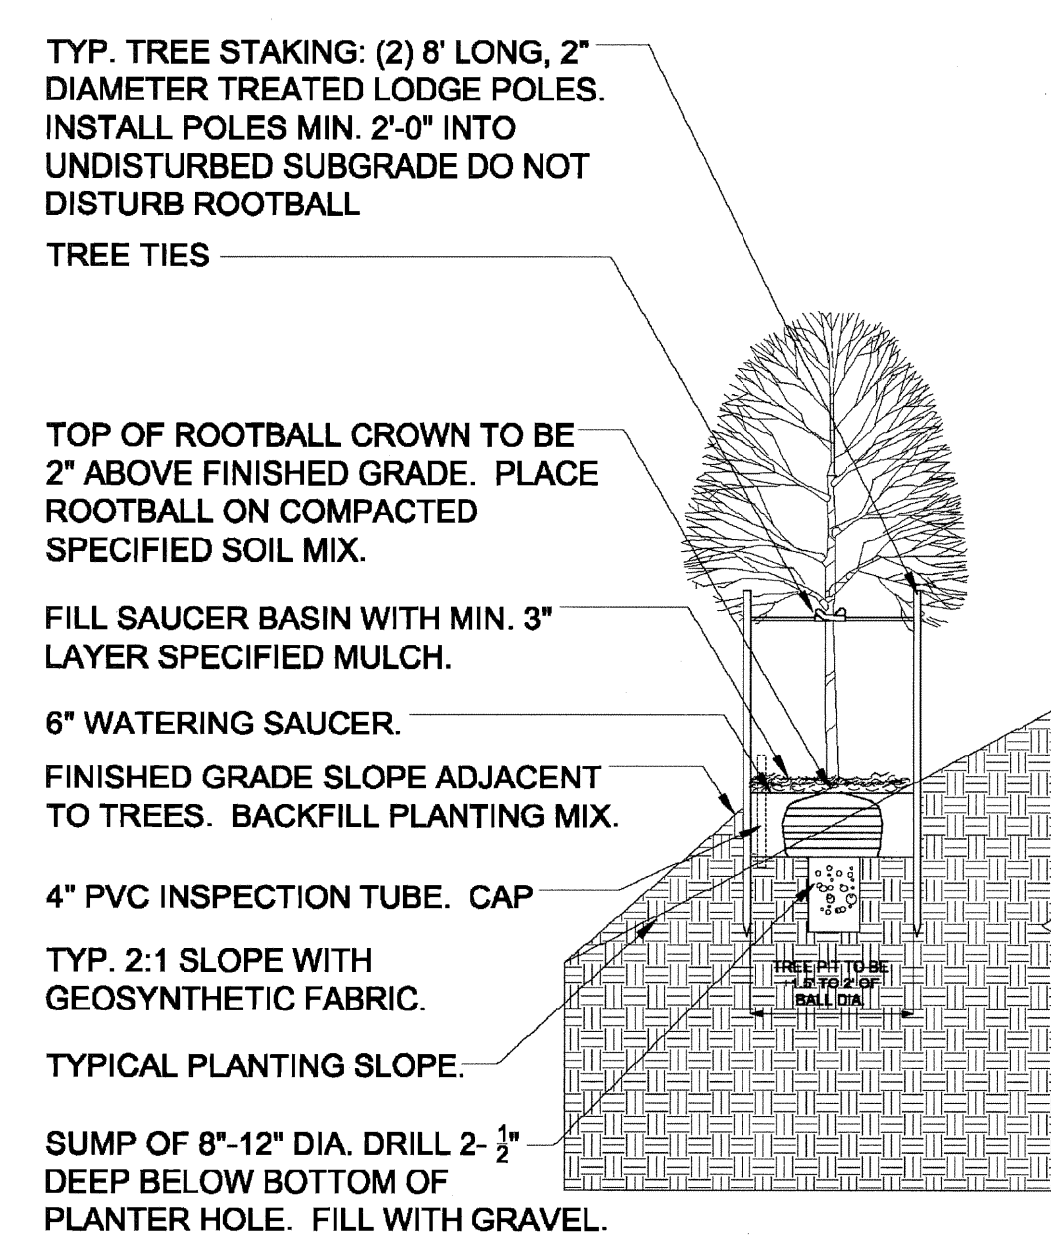

SECTION-TREE PLANTING ON SLOPE

6


NOT TO SCALE

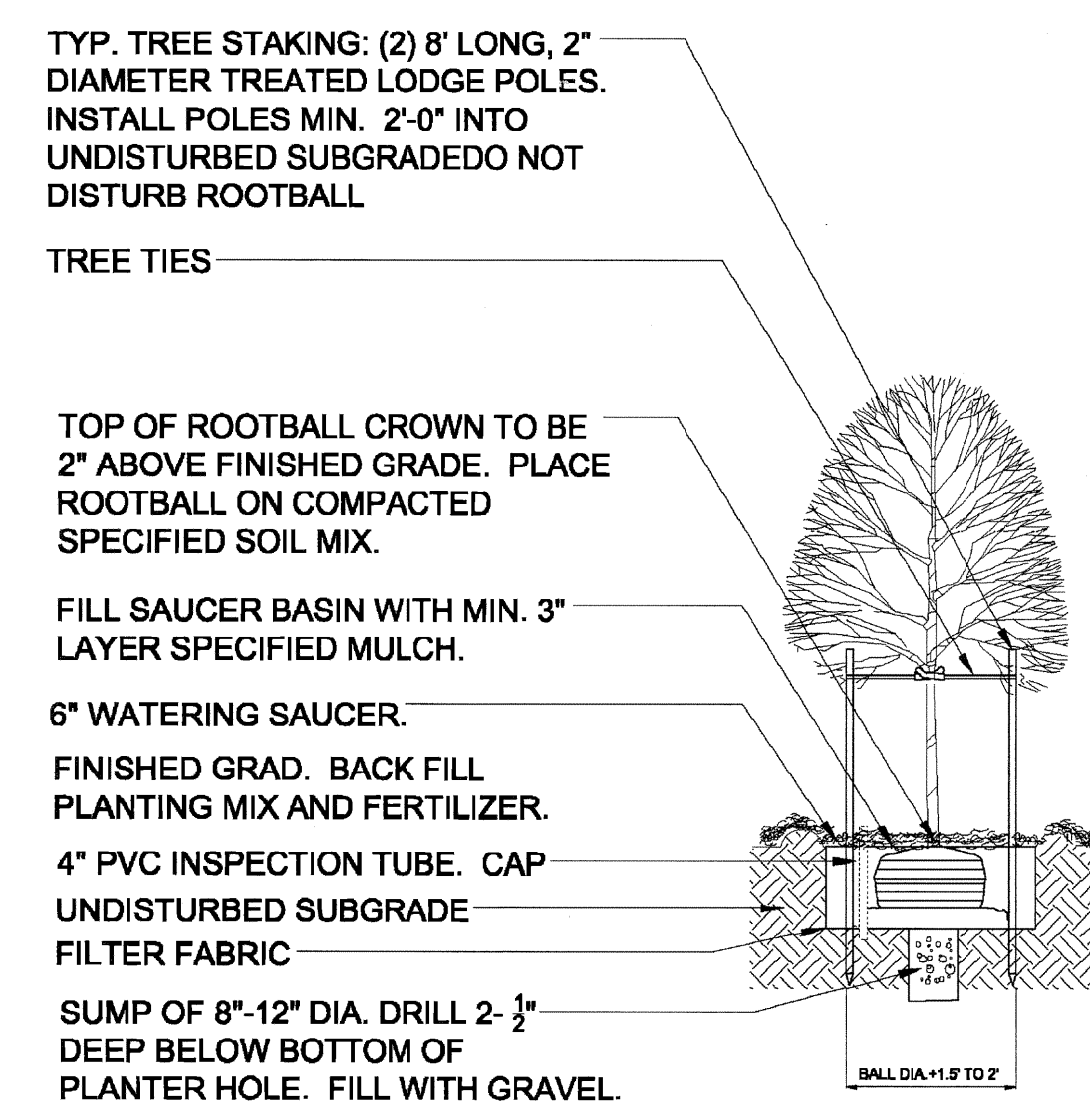

SECTION-TREE PLANTING

7


NOT TO SCALE

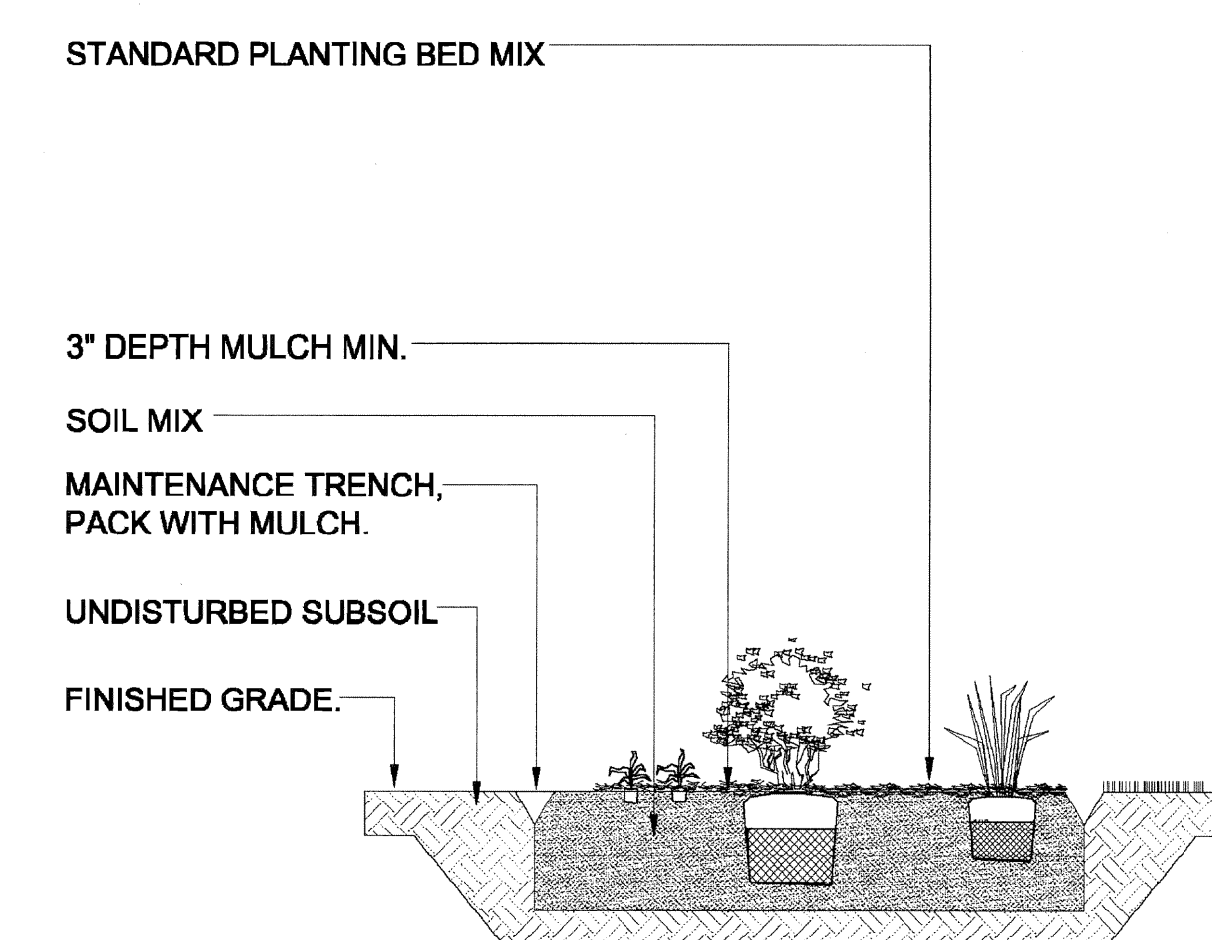

SECTION-SHRUB/GROUNDCOVER PLANTING

8

NOT TO SCALE

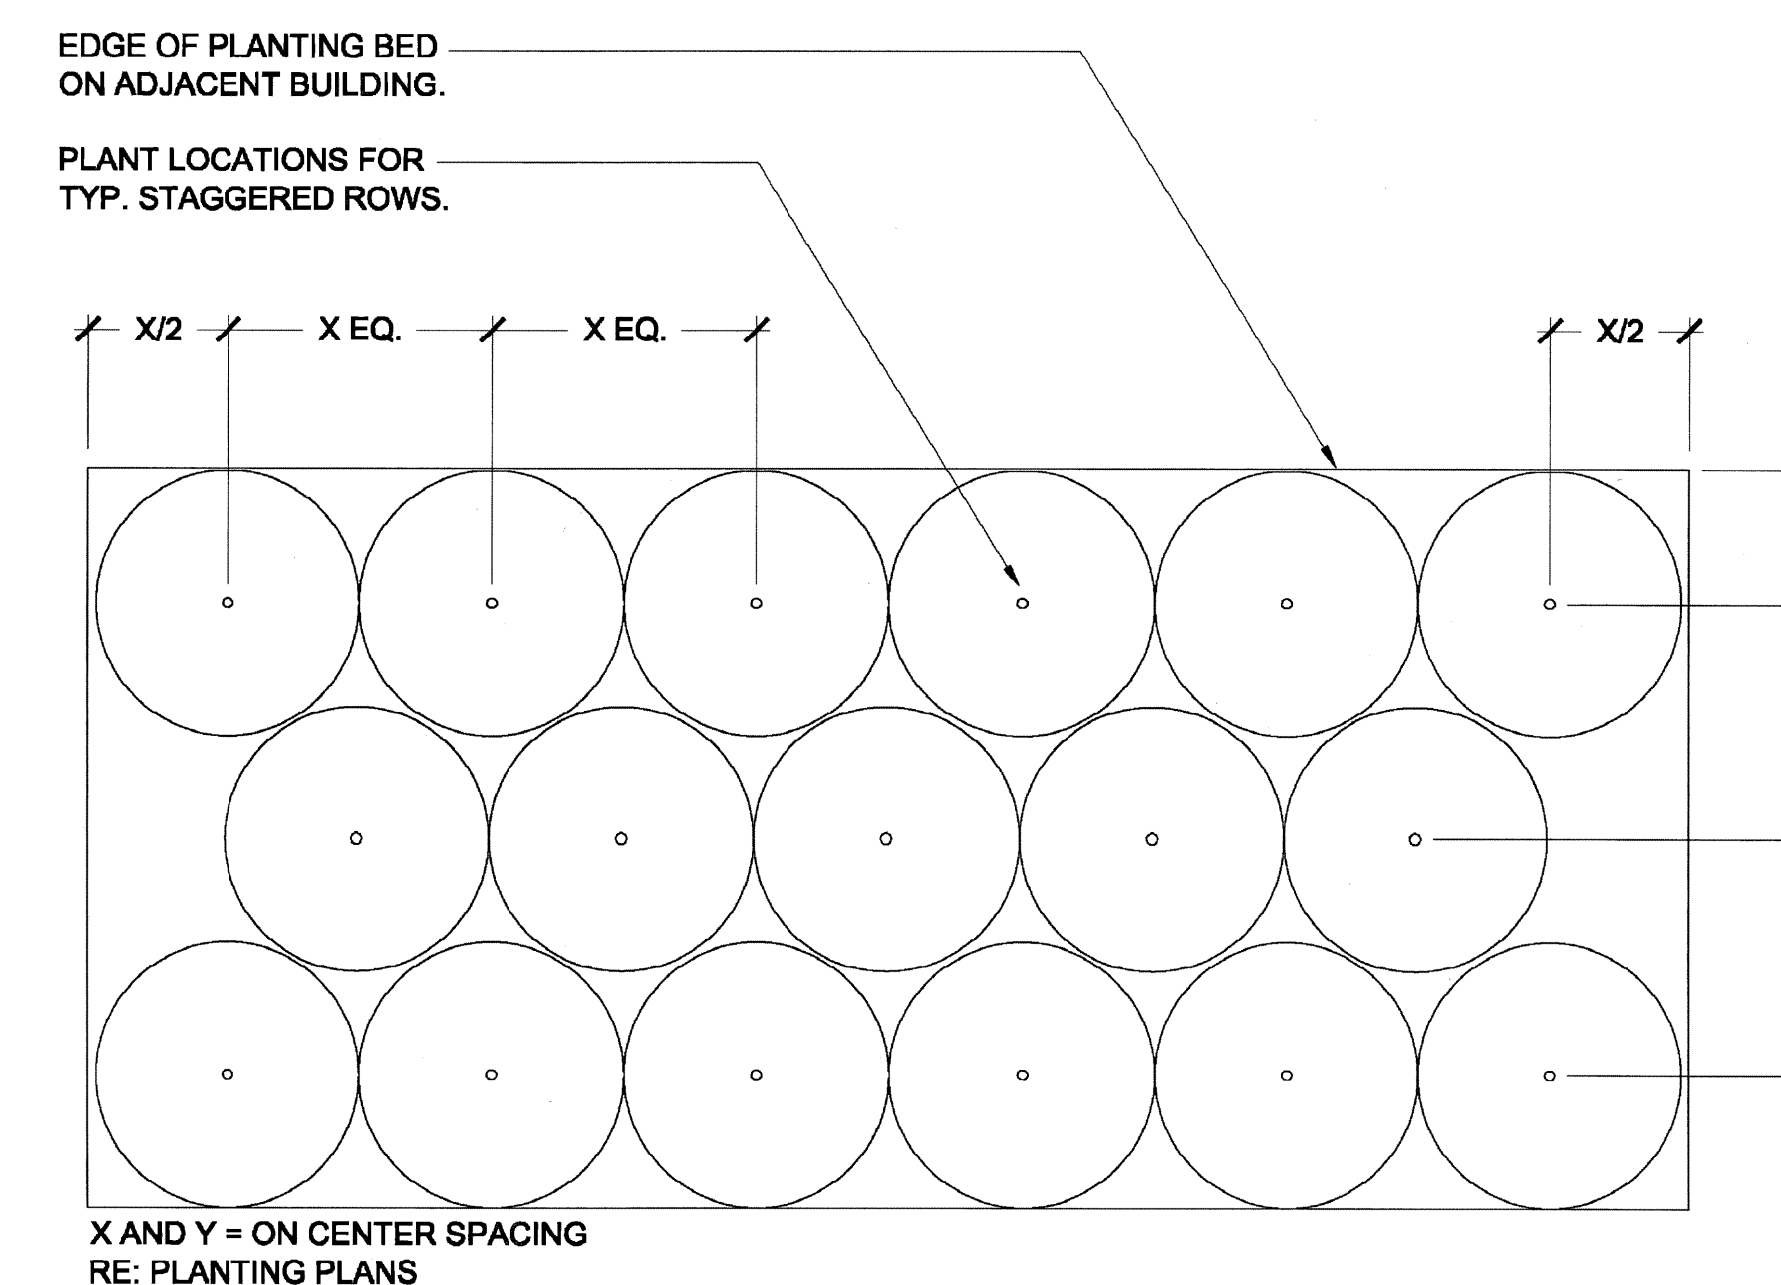

PLAN-SHRUB/GROUNDCOVER SPACING

9

NOT TO SCALE

Prepared By:

THE OFFICE OF
JAMES BURNETT
LANDSCAPE ARCHITECTURE PLANNING

415 SOUTH CEDROS, STE 260
SOLANA BEACH, CA 92075
858.793.6970 FX 858.793.6905
WWW.OJB.COM

MEADOWOOD

Prepared By:

Name: THE OFFICE OF JAMES BURNETT

Address: 415 S. CEDROS STE 260

SOLANA BEACH, CA 92075

Phone #: 858.793.6970

Fax #: 858.793.6905

Project Address:

PALA ROAD EAST OF INTERSTATE 15

Project Name:

MEADOWOOD

Sheet Title:

LANDSCAPE DETAILS

L3.01
AS NOTED

Revision 14:

Revision 13:

Revision 12:

Revision 11:

Revision 10:

Revision 9:

Revision 8:

Revision 7:

Revision 6: APRIL 09, 2009

Revision 5: JANUARY 19, 2009

Revision 4: DECEMBER 18, 2008

Revision 3: APRIL 09, 2008

Revision 2: APRIL 15, 2007


Revision 1: SEPTEMBER 15, 2006

Original Date: FEBRUARY 2, 2004

Sheet: 21 of 22


COUNTY OF SAN DIEGO

TRACT NO. 5354

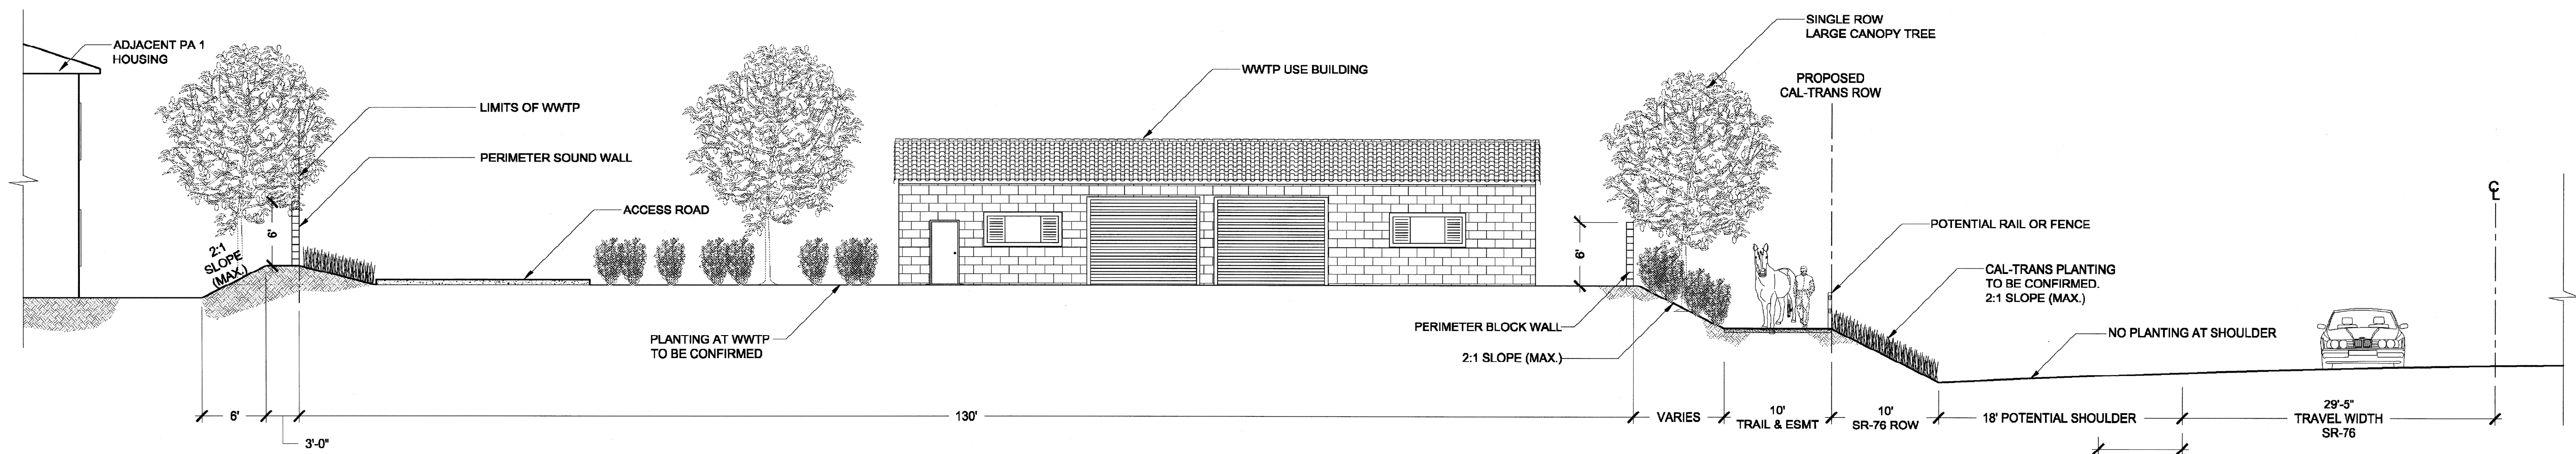


SECTION - WASTE WATER TREATMENT PLANT AND SR-76

1/8"=1'-0"

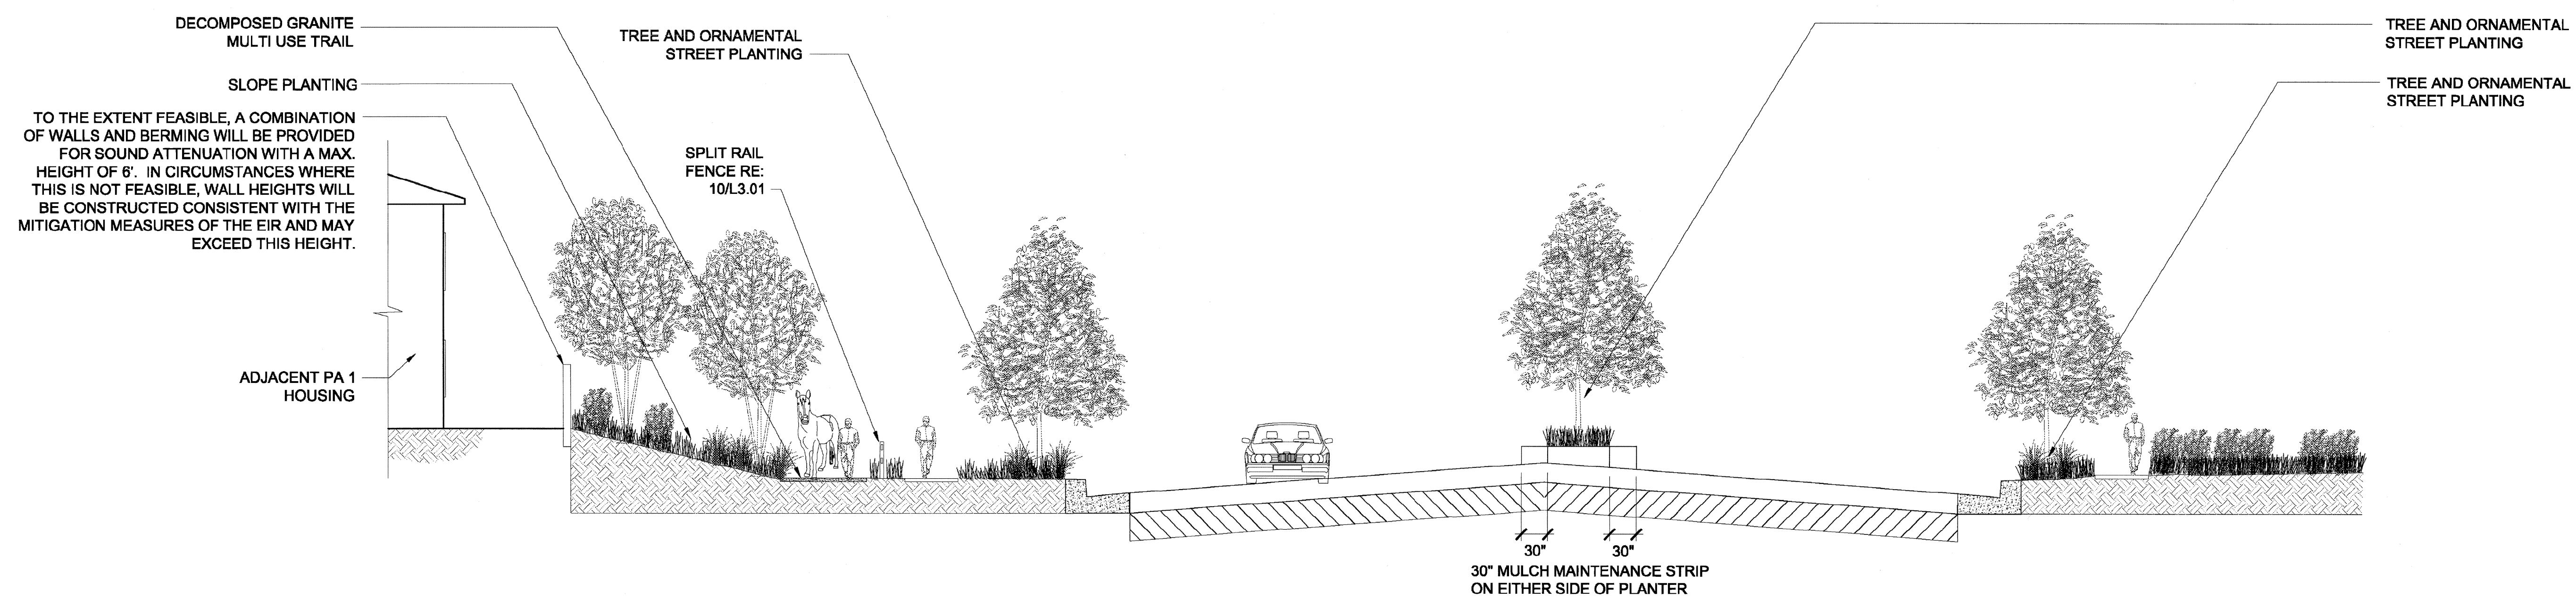


ELEVATION - PA1 SINGLE FAMILY HOUSING HORSE RANCH CREEK ROAD

1/8"=1'-0"

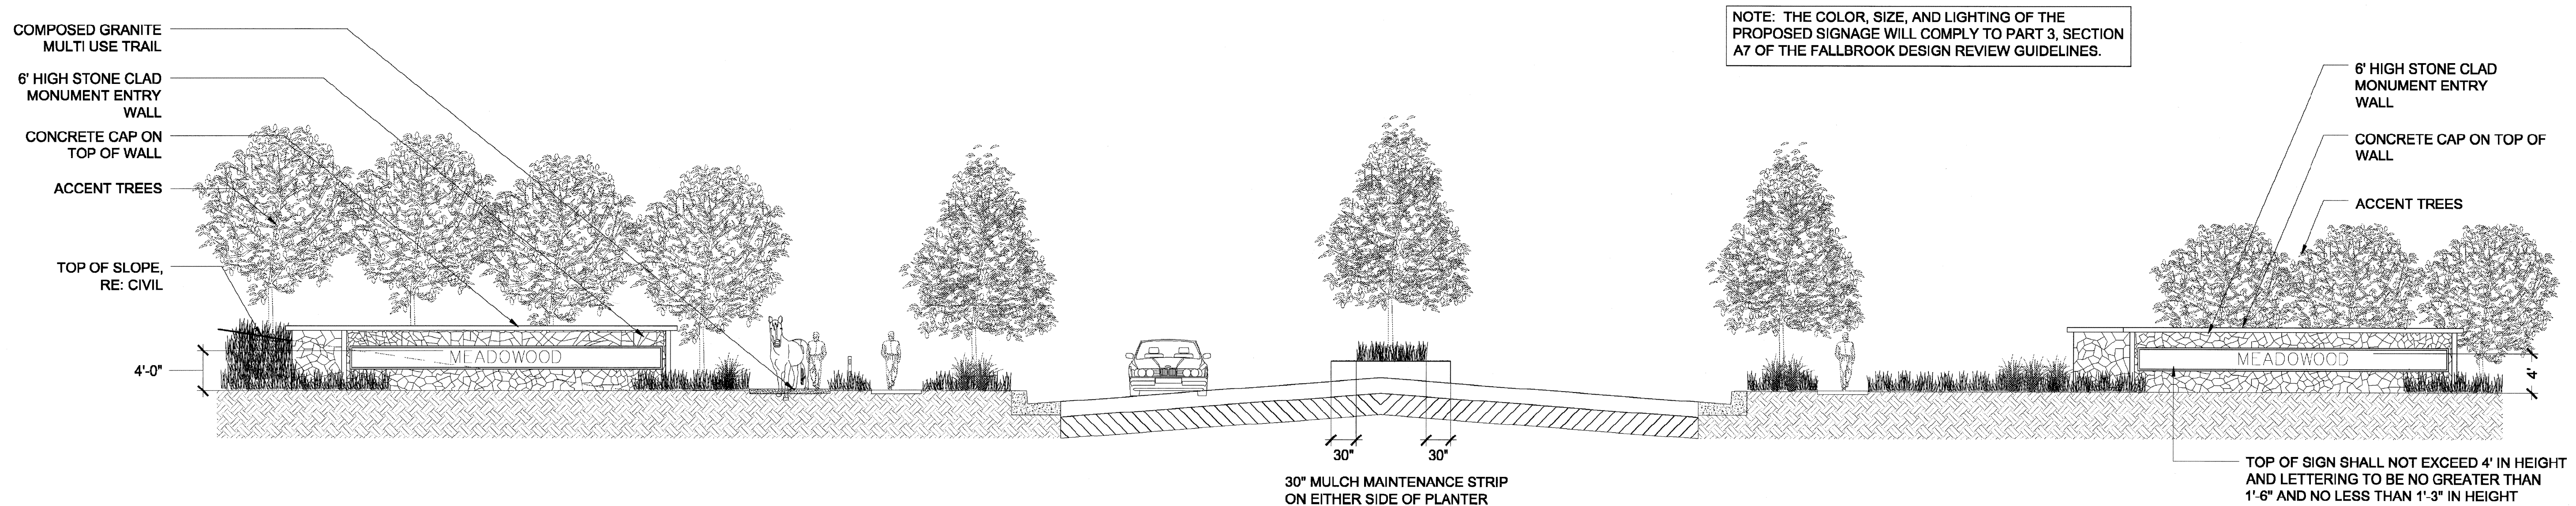

ELEVATION - ENTRY HORSE RANCH CREEK ROAD


1/8"=1'-0"

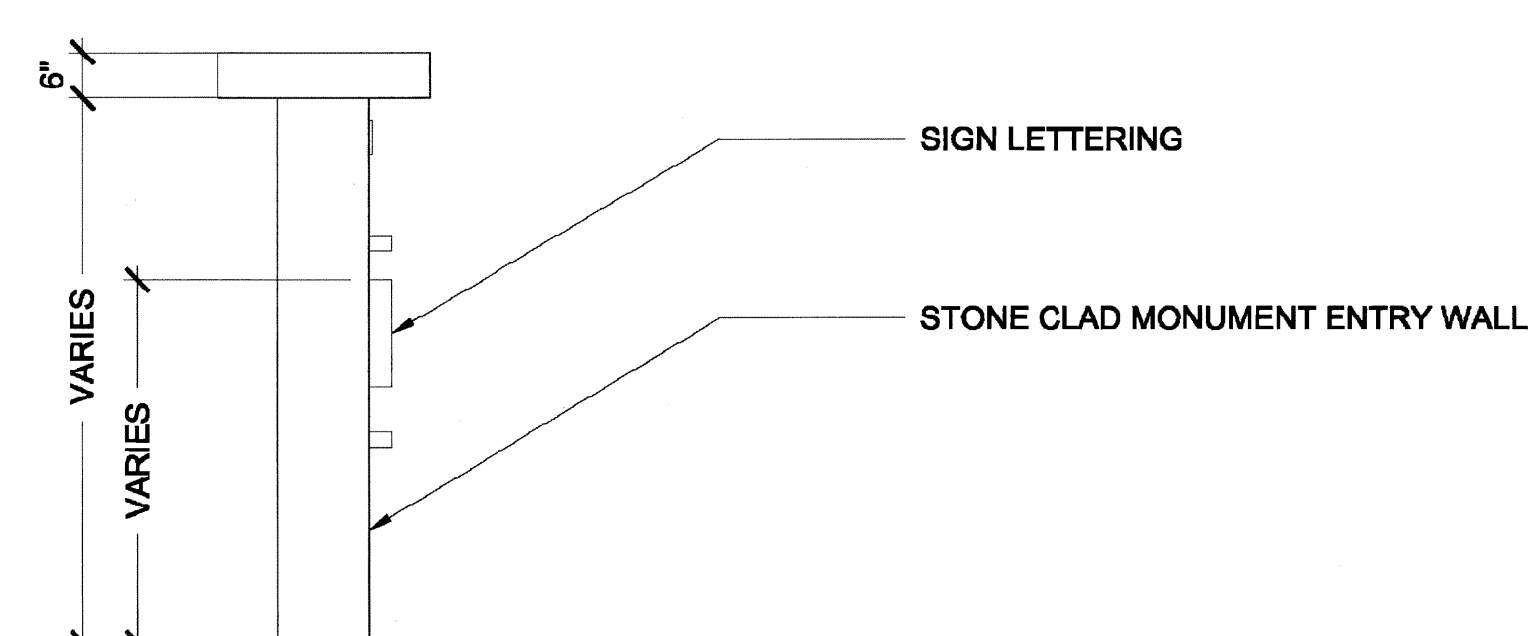

NOTE:
1. ENTRY MONUMENTS SHALL HAVE NIGHT LIGHTING THAT SHALL MEET COUNTY AND COMMUNITY GUIDELINES.

SECTION - MONUMENT ENTRY WALL

1/2"=1'-0"

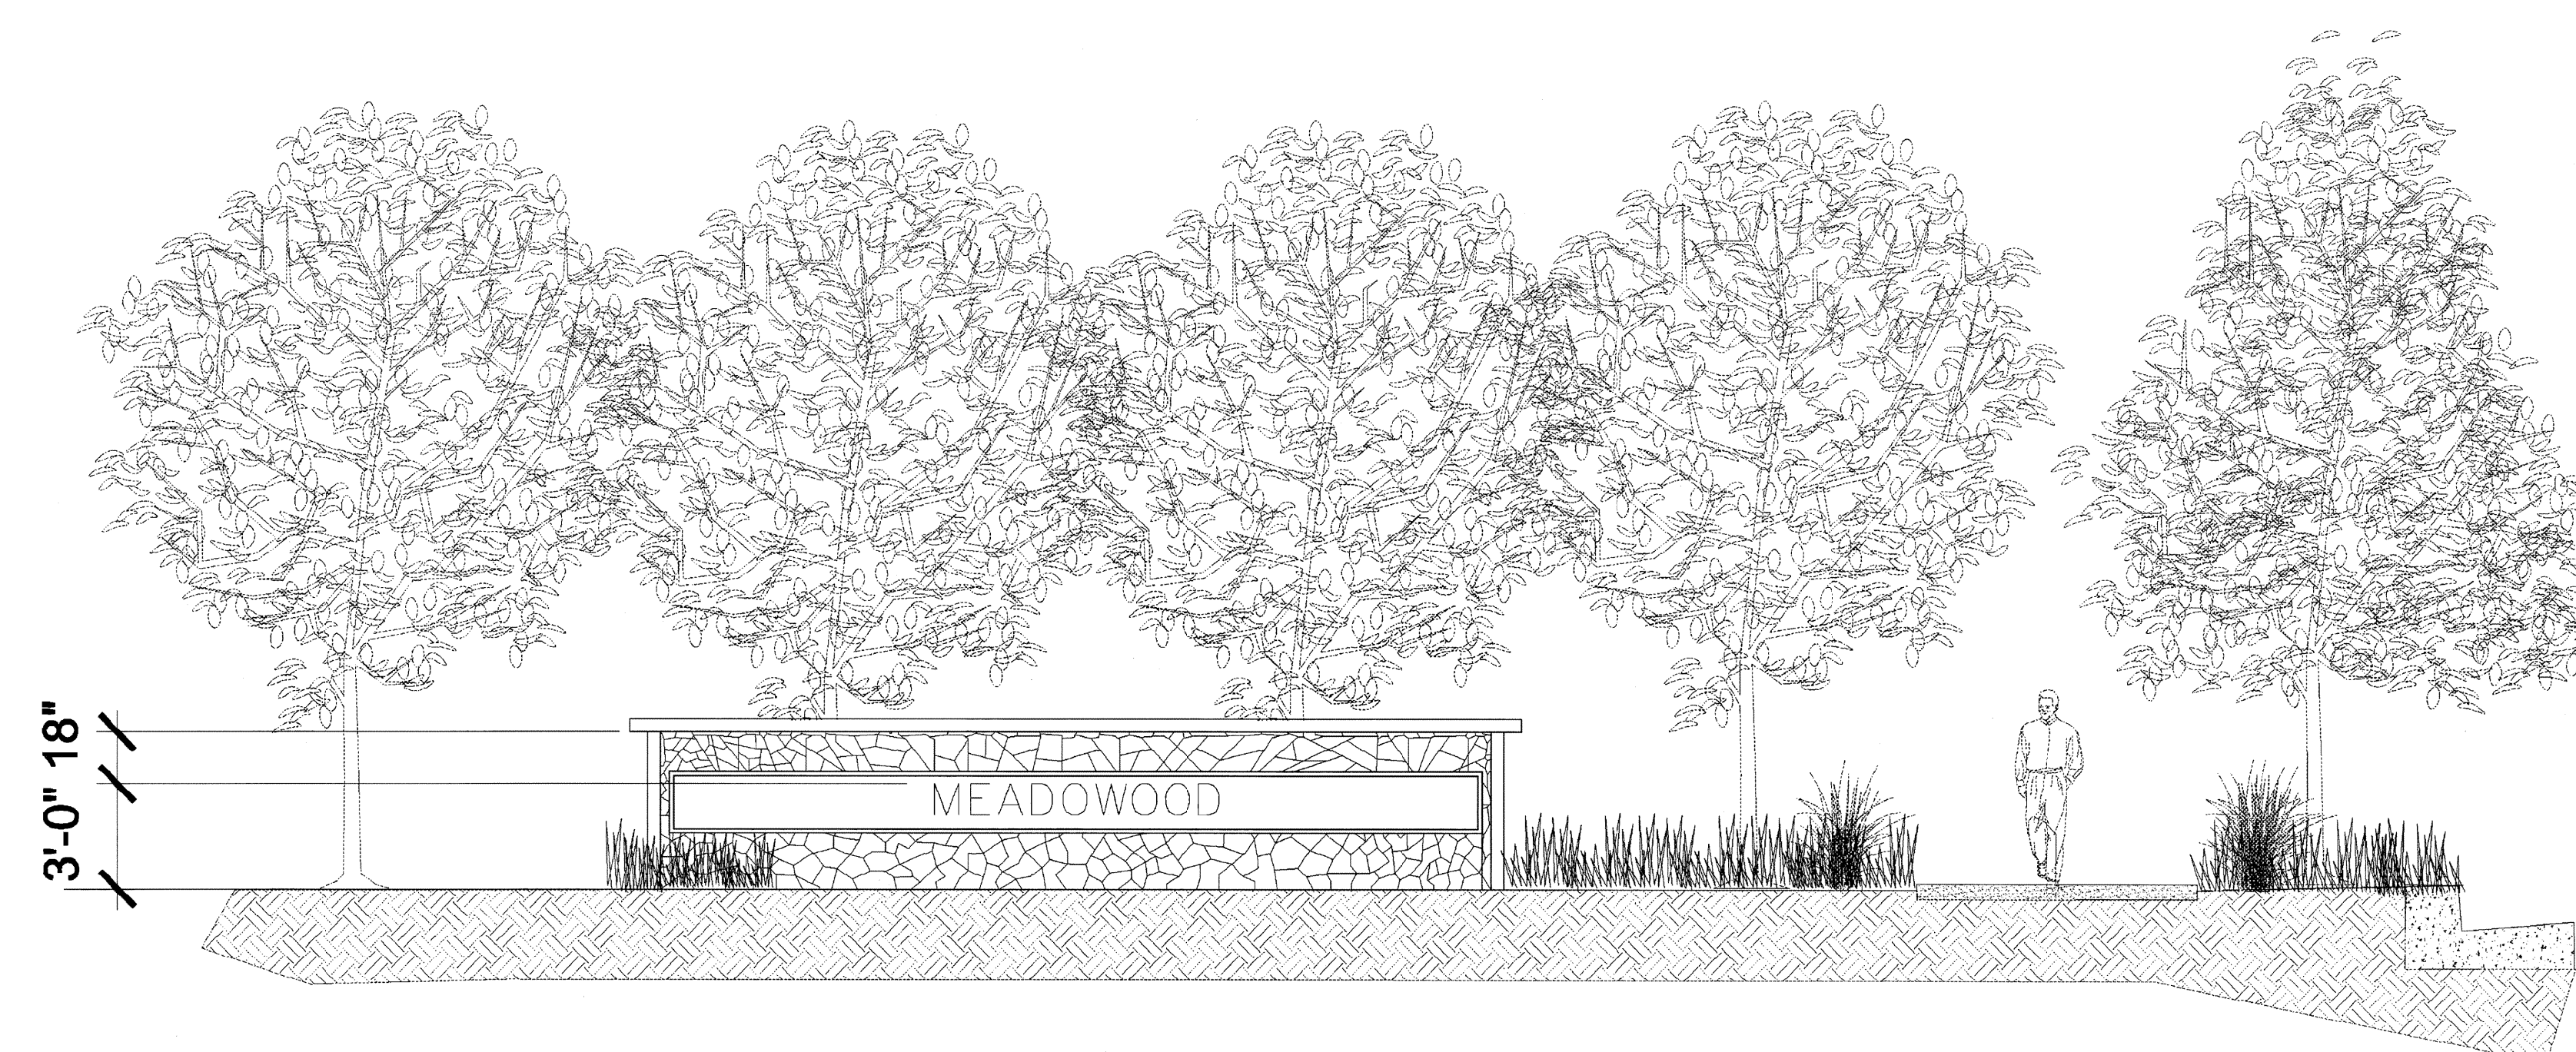

ELEVATION - SECONDARY MONUMENT ENTRY WALL

1/4"=1'-0"

Prepared By:

**THE OFFICE OF
JAMES BURNETT**
LANDSCAPE ARCHITECTURE PLANNING

415 SOUTH CEDROS, STE 260
SOLANA BEACH, CA 92075
858.793.6970 FX 858.793.6905
WWW.OJB.COM

MEADOWOOD

Prepared By:

Name: THE OFFICE OF JAMES BURNETT

Address: 415 S. CEDROS STE.260
SOLANA BEACH, CA 92075

Phone #: 858.793.6970

Fax #: 858.793.6905

Project Address: PALA ROAD EAST OF INTERSTATE 15

Project Name:

MEADOWOOD

Sheet Title:

LANDSCAPE DETAILS

Original Date:

FEBRUARY 2, 2004

Sheet

22 of 22

COUNTY OF SAN DIEGO

TRACT NO. 5354

1 L3.02
AS NOTED

Revision 14:	
Revision 13:	
Revision 12:	
Revision 11:	
Revision 10:	
Revision 9:	
Revision 8:	
Revision 7:	
Revision 6:	APRIL 09, 2009
Revision 5:	JANUARY 19, 2009
Revision 4:	DECEMBER 18, 2008
Revision 3:	APRIL 09, 2008
Revision 2:	APRIL 15, 2007
Revision 1:	SEPTEMBER 15, 2005