
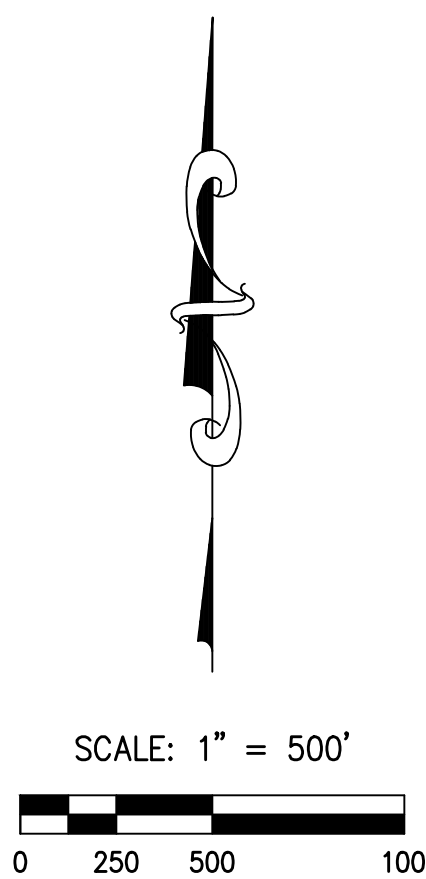


EASEMENTS TO SDG&E IN EL MONTE		
Document #		WIDTH/BLANKET
1.	NOT USED	
2.	NOT USED	
3.	2008-5-8-2008-0248396	12'
4.	NOT USED	
5.	1984-4-12_84-133607	12'
6.	1917-7-18_526_442	BLANKET
7.	NOT USED	
8.	NOT USED	
9.	1916-6-14_714_94	200'
10.	1959-8-10_161635	200'
11.	NOT USED	
12.	NOT USED	
13.	NOT USED	
14.	1928-1-11_1412_338	12'
15.	1959-6-24_7734_517	12'
16.	1916-6-5_710_220	BLANKET
17.	1975-2-11_75-032040	12'
18.	NOT USED	
19.	NOT USED	
20.	1937-5-19_909-194	12'
21.	1984-9-21_84-358173	12'
22.	1985-1-17_85-016052	12'
23.	1989-9-21_89-626313	12'
24.	1951-12-14_152319	12'
25.	1972-5-16_123282	12'

OTHER EASEMENTS IN EL MONTE				
Document #		Grantee		WIDTH/BLANKET
A.	1986-1-13_86-139229	Rust		20'
B.	1964-3-17_48799	Lakeside Irrigation		10'
C.	1974-23-16_74-282779	SD Flood Control		300'
D.	1975-7-15_75-182897	County of SD		102, 84 & 60
E.	1989-5-15_89-254176	Hering		20'
F.	1936-4-15_488_319	City of SD		25'
G.	1977-1-28_77-034688	SD Municipal Water		19'
H.	1951-10-8_122639	E & W Smith		20'
J.	1953-9-16_4986_255	E & W Smith		BLANKET
K.	1960-3-28_62789	Martin		30'
L.	1964-5-18_83640	Van Owning		30'
M.	1970-2-13_26425	Jackman		20'
N.	1971-12-3_281189	W Smith		30'
O.	1972-2-4_28811	W Smith		30'
P.	1973-2-26_73-0494443	Sloan		20'
Q.	1982-5-18_82-148903	Nimmo		20'
R.	1989-9-15_89-500130	Contor		20'
S.	2002-5-2_2002-0373361	SDCWA		80'
T.	2007-6-14_2007-0402823	Gorka		20'
U.	1991-07-30_1991-0376221	City of SD		5'

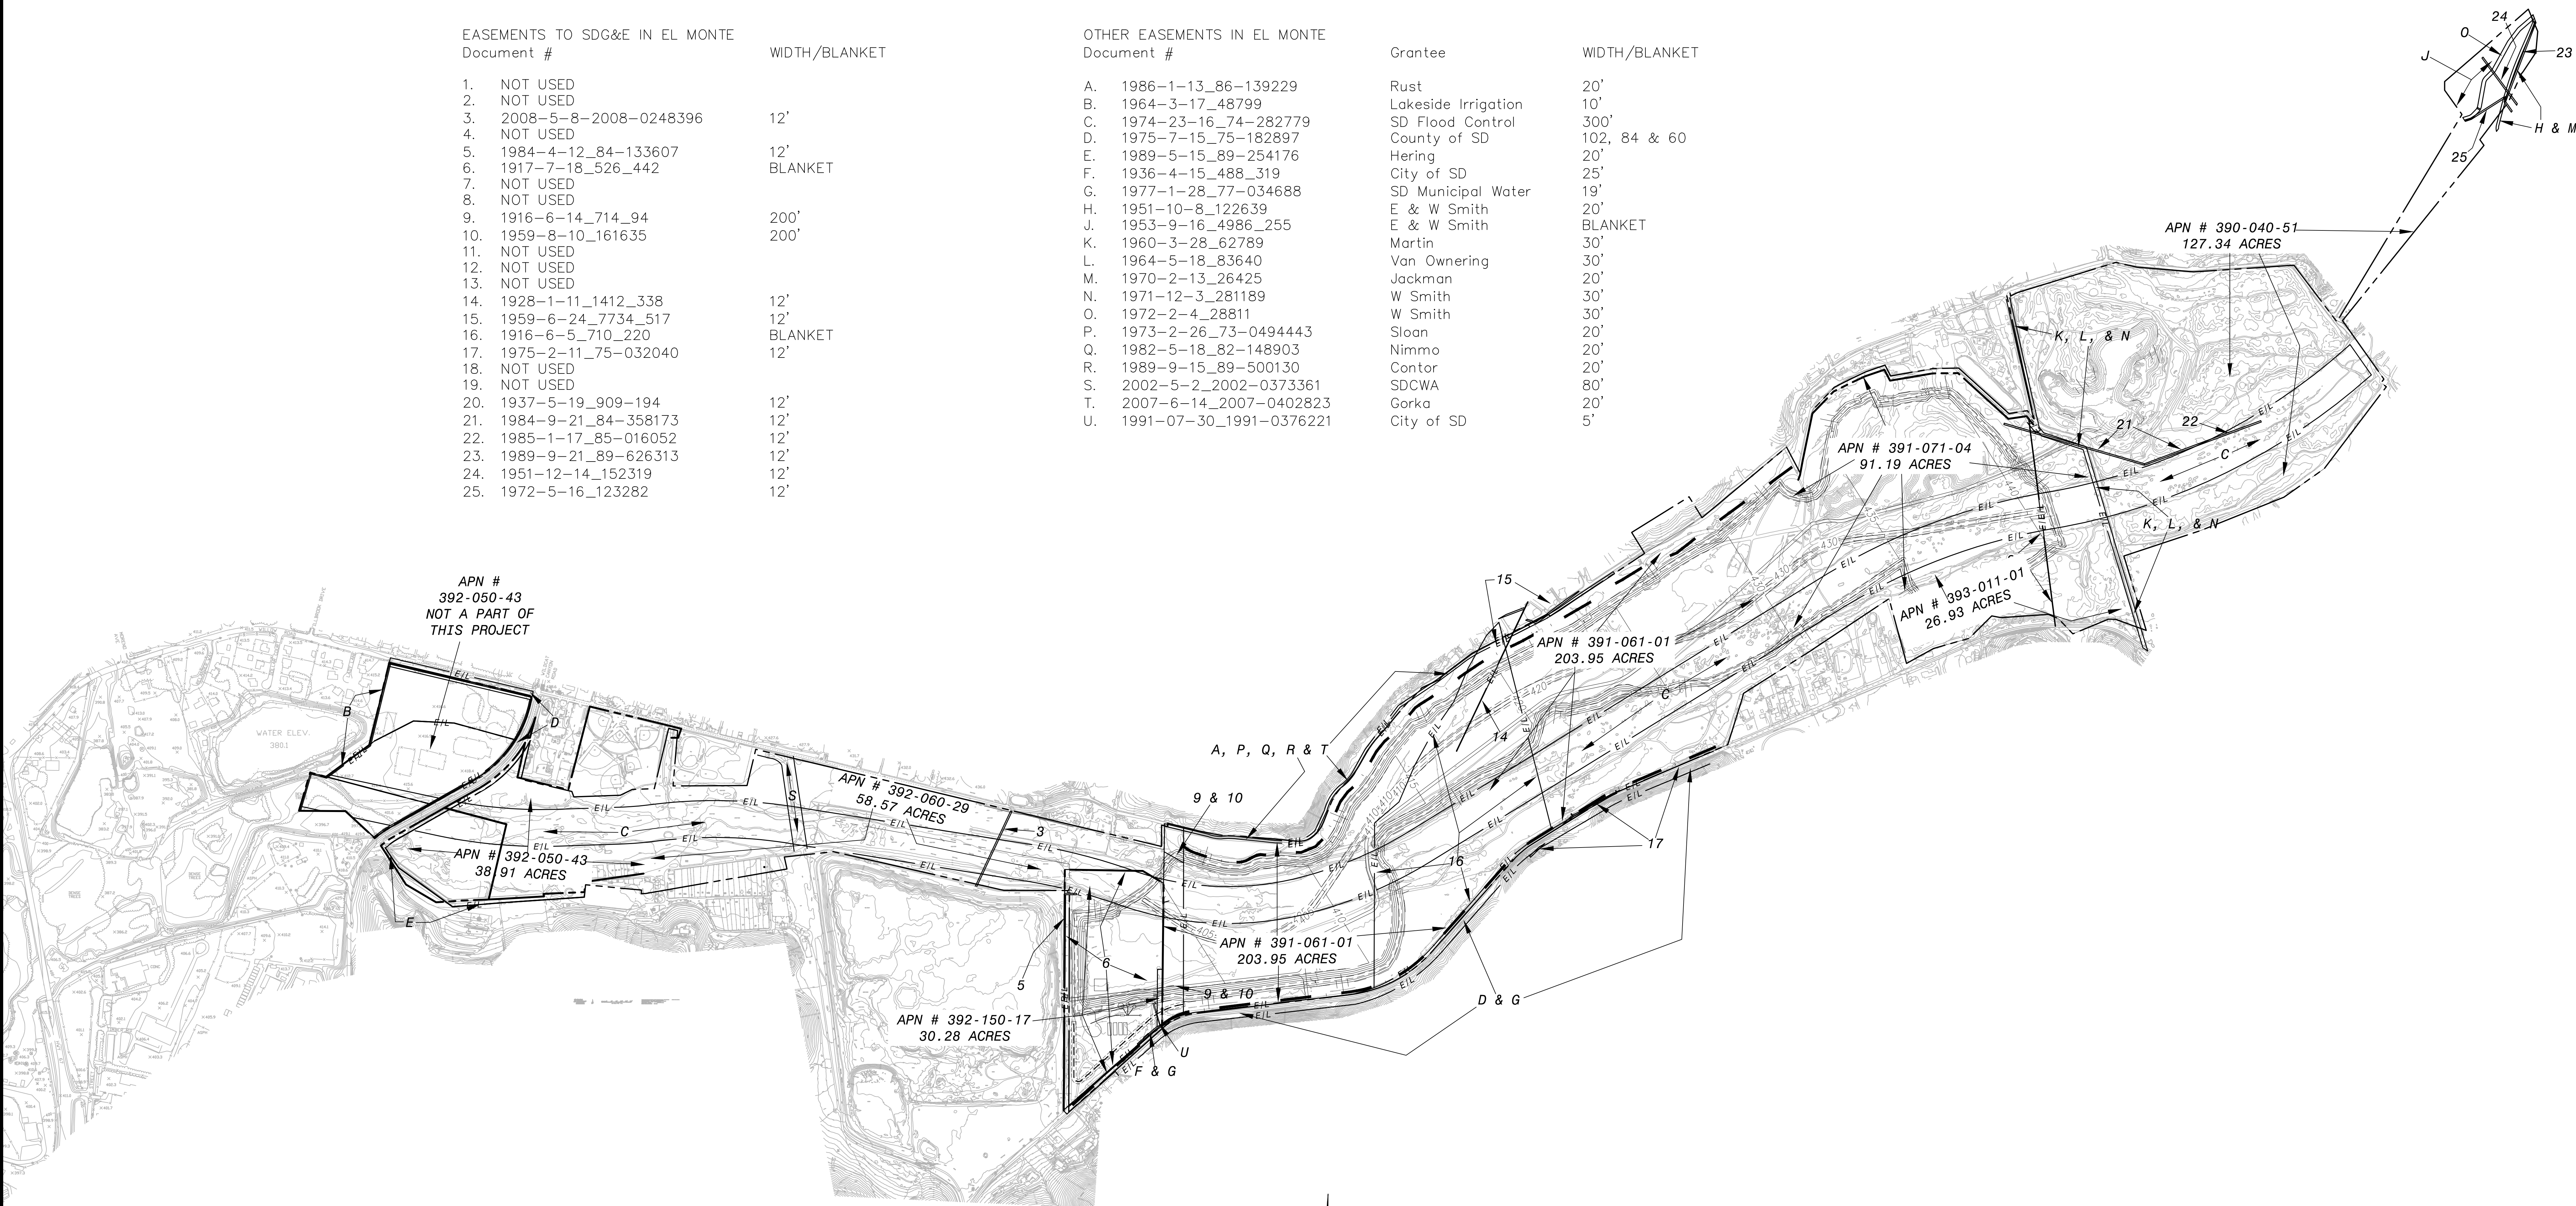

San Diego Gas & Electric
Company

Reviewed By: _____ Date: _____

Land Management Representative
Valid for 18 months from date of signature

COUNTY APPROVED CHANGES			
No.	ORIGINAL	Description	Approved by Date

PERMITS	
HABITAT LOSS PERMIT NO.	
N.O.I. NO.	
SPECIFIC PLAN AMENDMENT	
SPECIAL USE PERMIT NO.	
GRADING PERMIT NO.	
TENTATIVE MAP NO.	

BENCHMARK	
DESCRIPTION	COUNTY OF SAN DIEGO BENCHMARK
LOCATION	
RECORD FROM	
ELEVATION	DATUM NOV 29

PRIVATE CONTRACT	
SHEET 6	COUNTY OF SAN DIEGO DEPARTMENT OF PUBLIC WORKS 6 SHEETS
RECLAMATION PLAN FOR: EL MONTE VALLEY EASEMENTS	
CALIFORNIA COORDINATE INDEX: 254-1803	
Approved COUNTY ENGINEER BY: _____	Engineer of work DATE & SIGNATURE _____
Grading Permit No. _____	