


EASEMENTS TO SDG&E IN EL MONTE		
Document #		WIDTH/BLANKET
1.	NOT USED	
2.	NOT USED	
3.	2008-5-8-2008-0248396	12'
4.	NOT USED	
5.	1984-4-12_84-133607	12'
6.	1917-7-18_526_442	BLANKET
7.	NOT USED	
8.	NOT USED	
9.	1916-6-14_714_94	200'
10.	1959-8-10_161635	200'
11.	NOT USED	
12.	NOT USED	
13.	NOT USED	
14.	1928-1-11_1412_338	12'
15.	1959-6-24_7734_517	12'
16.	1916-6-5_710_220	BLANKET
17.	1975-2-11_75-032040	12'
18.	NOT USED	
19.	NOT USED	
20.	1937-5-19_909-194	12'
21.	1984-9-21_84-358173	12'
22.	1985-1-17_85-016052	12'
23.	1989-9-21_89-626313	12'
24.	1951-12-14_152319	12'
25.	1972-5-16_123282	12'

OTHER EASEMENTS IN EL MONTE				
Document #		Grantee		WIDTH/BLANKET
A.	1986-1-13_86-139229	Rust		20'
B.	1964-3-17_48799	Lakeside Irrigation		10'
C.	1974-23-16_74-282779	SD Flood Control		300'
D.	1975-7-15_75-182897	County of SD		102, 84 & 60
E.	1989-5-15_89-254176	Hering		20'
F.	1936-4-15_488_319	City of SD		25'
G.	1977-1-28_77-034688	SD Municipal Water		19'
H.	1951-10-8_122639	E & W Smith		20'
J.	1953-9-16_4986_255	E & W Smith		BLANKET
K.	1960-3-28_62789	Martin		30'
L.	1964-5-18_83640	Van Owning		30'
M.	1970-2-13_26425	Jackman		20'
N.	1971-12-3_281189	W Smith		30'
O.	1972-2-4_28811	W Smith		30'
P.	1973-2-26_73-0494443	Sloan		20'
Q.	1982-5-18_82-148903	Nimmo		20'
R.	1989-9-15_89-500130	Contor		20'
S.	2002-5-2_2002-0373361	SDCWA		80'
T.	2007-6-14_2007-0402823	Gorka		20'
U.	1991-07-30_1991-0376221	City of SD		5'

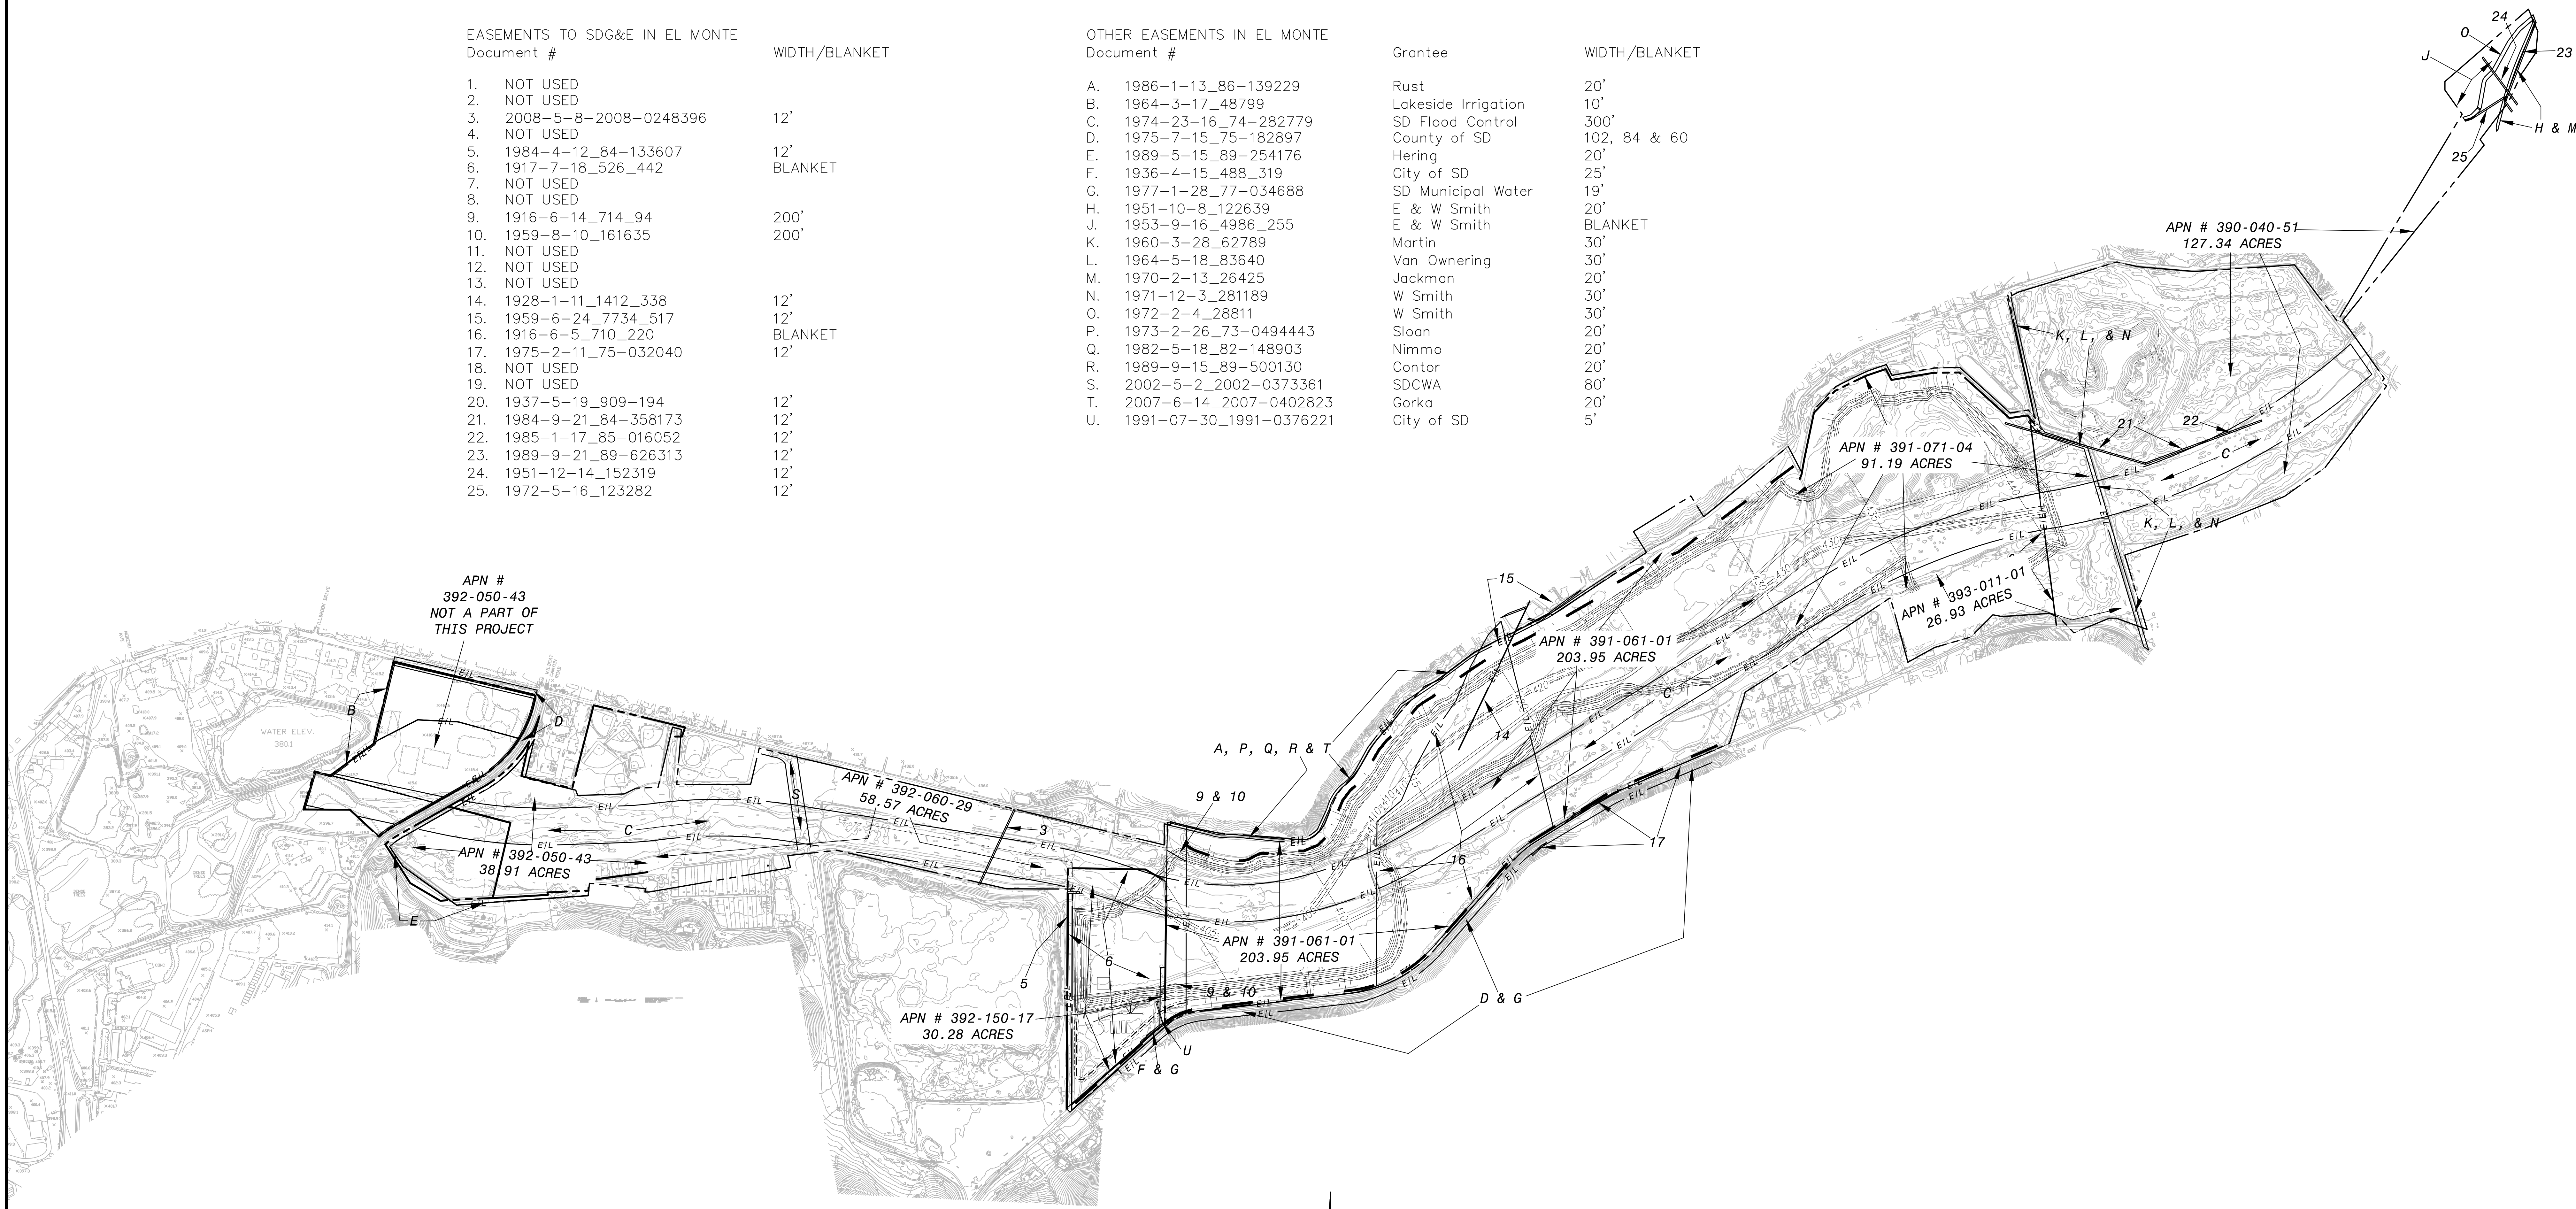

San Diego Gas & Electric
Company

Reviewed By: _____ Date: _____

Land Management Representative
Valid for 18 months from date of signature

COUNTY APPROVED CHANGES			
No.	ORIGINAL	Description	Approved by Date

PERMITS
HABITAT LOSS PERMIT NO. _____
N.O.I. NO. _____
SPECIFIC PLAN AMENDMENT _____
SPECIAL USE PERMIT NO. _____
GRADING PERMIT NO. _____
TENTATIVE MAP NO. _____
BENCHMARK
DESCRIPTION: COUNTY OF SAN DIEGO BENCHMARK
LOCATION: _____
RECORD FROM: _____
ELEVATION: _____ DATUM: NGVD 29

PRIVATE CONTRACT		
SHEET 6	COUNTY OF SAN DIEGO DEPARTMENT OF PUBLIC WORKS	6 SHEETS
RECLAMATION PLAN FOR: EL MONTE VALLEY EASEMENTS		
CALIFORNIA COORDINATE INDEX: 254-1803		
Approved: COUNTY ENGINEER BY: _____	Engineer of work: DATE & SIGN: _____	DATE: _____
Grading Permit No. _____	Grading Permit No. _____	Grading Permit No. _____

