

EXHIBIT A - DRAINAGE MAP - EXISTING CONDITIONS FOR LAKE JENNINGS MARKETPLACE



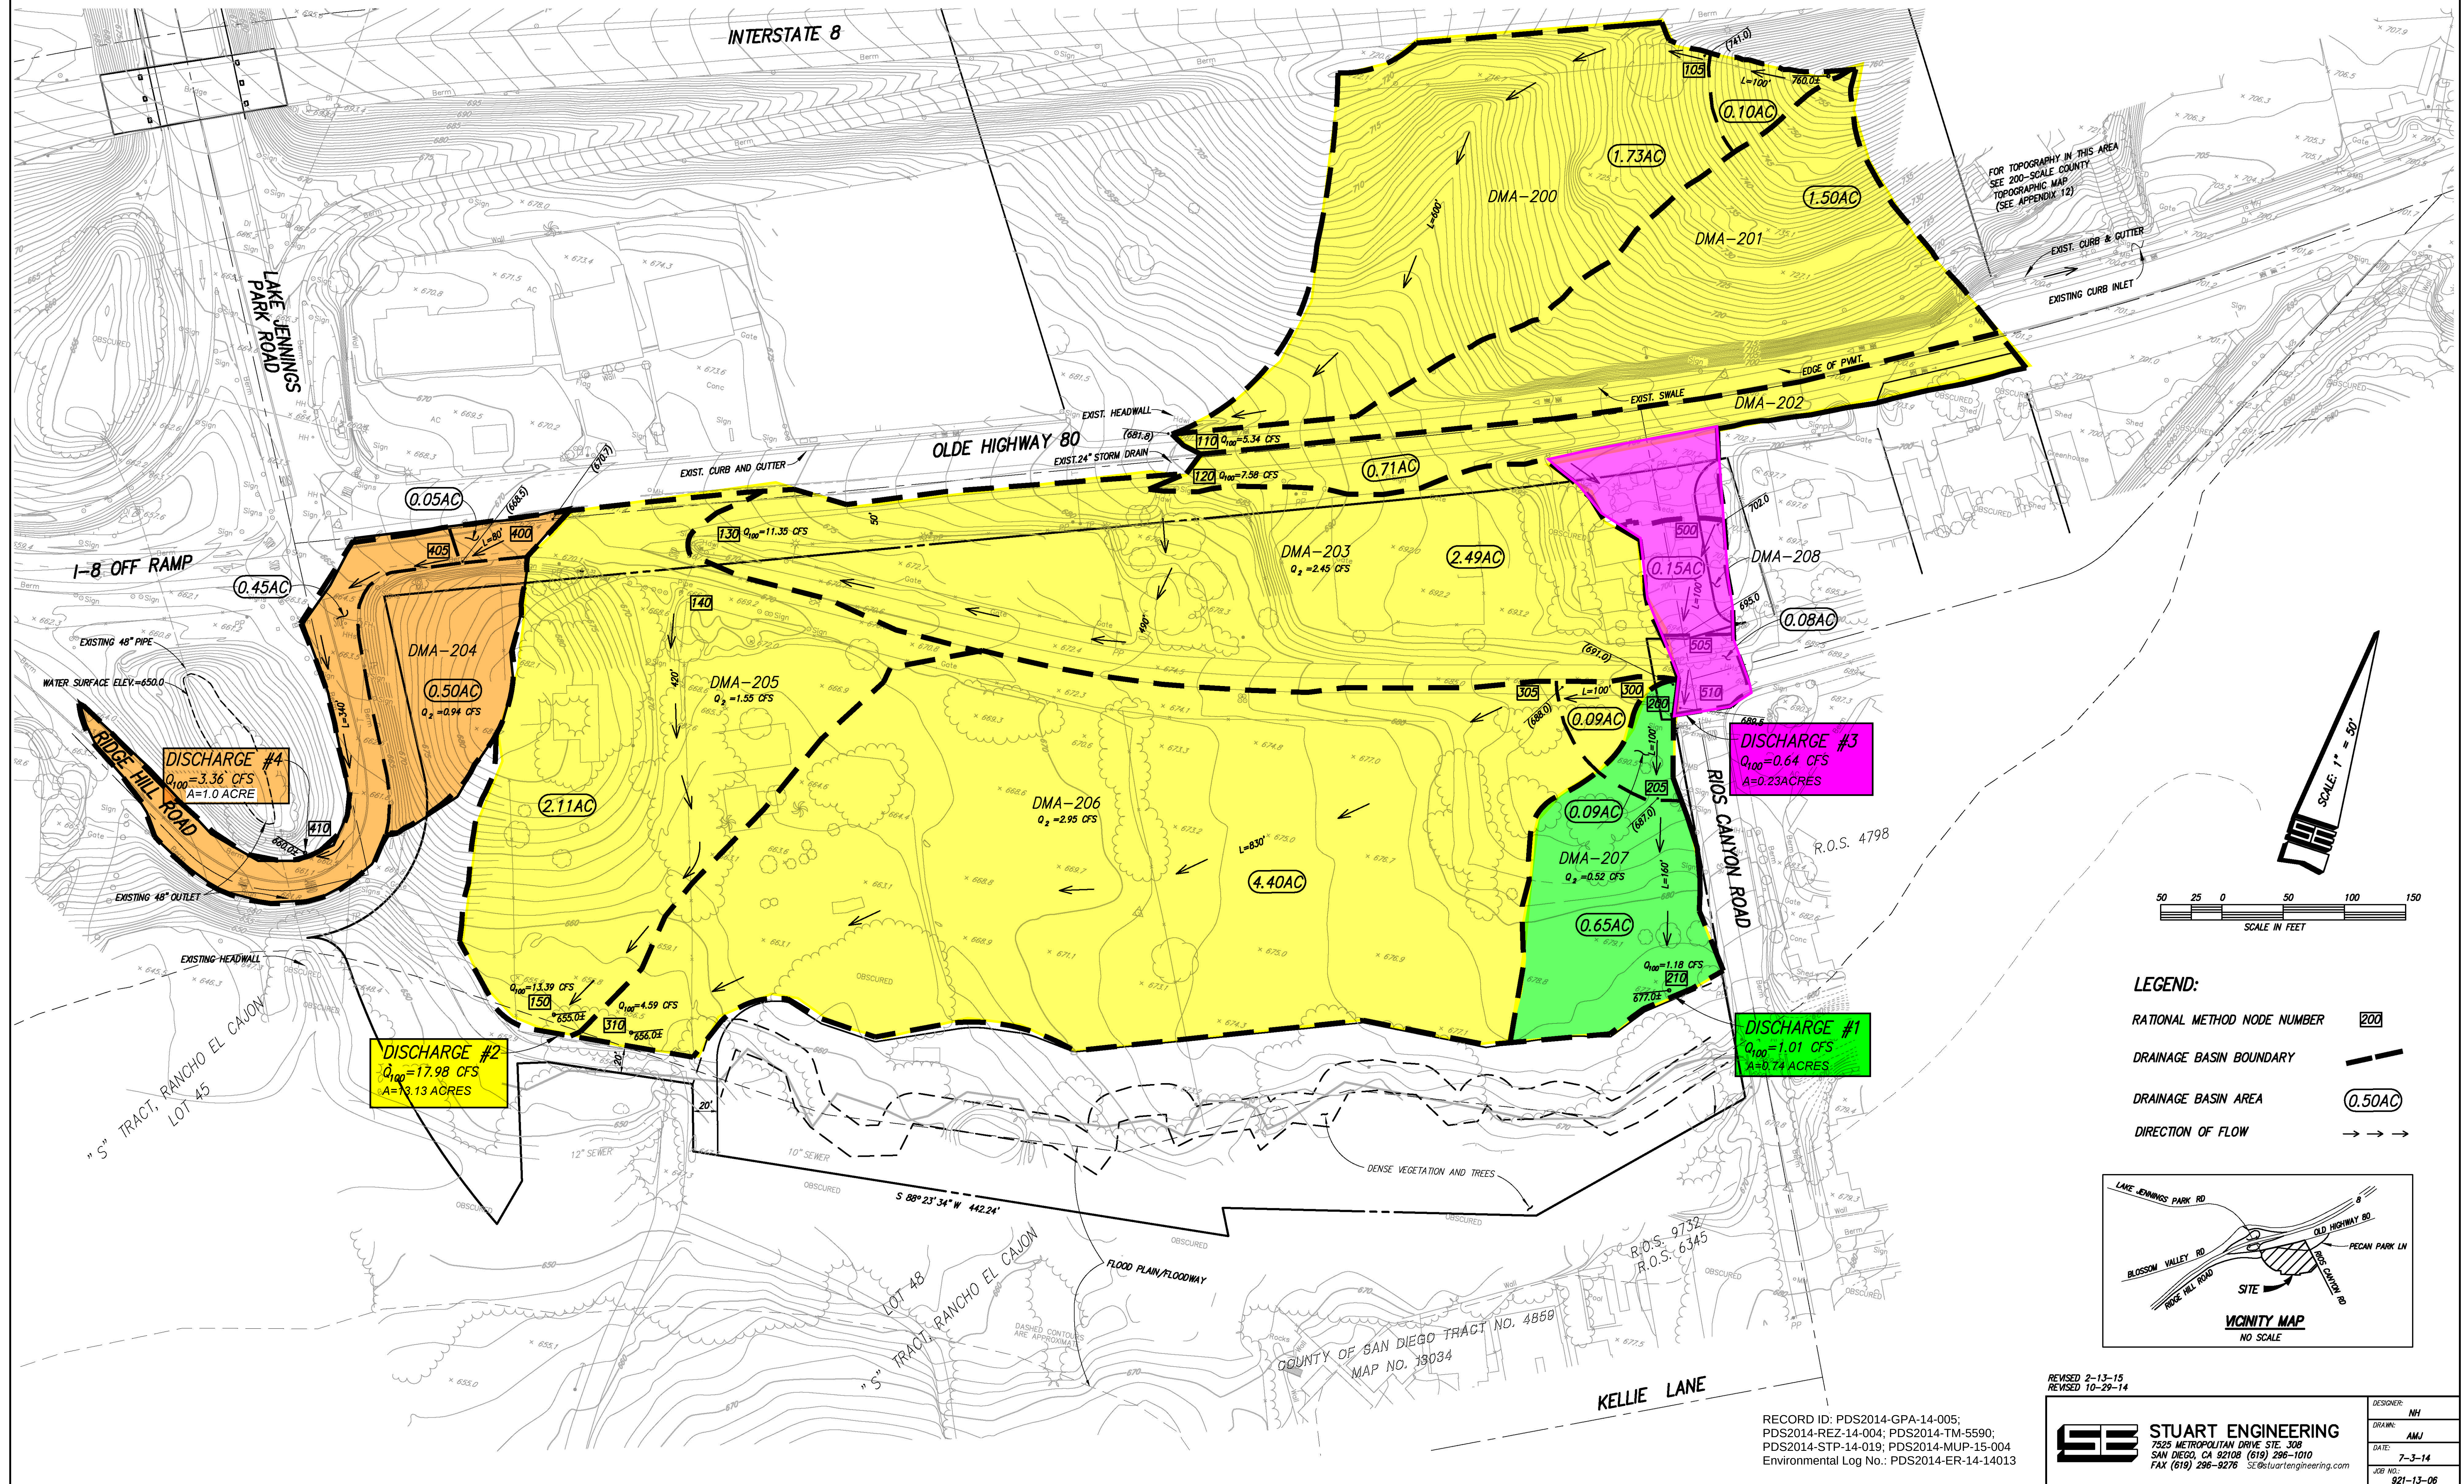


EXHIBIT B - DRAINAGE MAP - PROPOSED CONDITIONS FOR LAKE JENNINGS MARKETPLACE

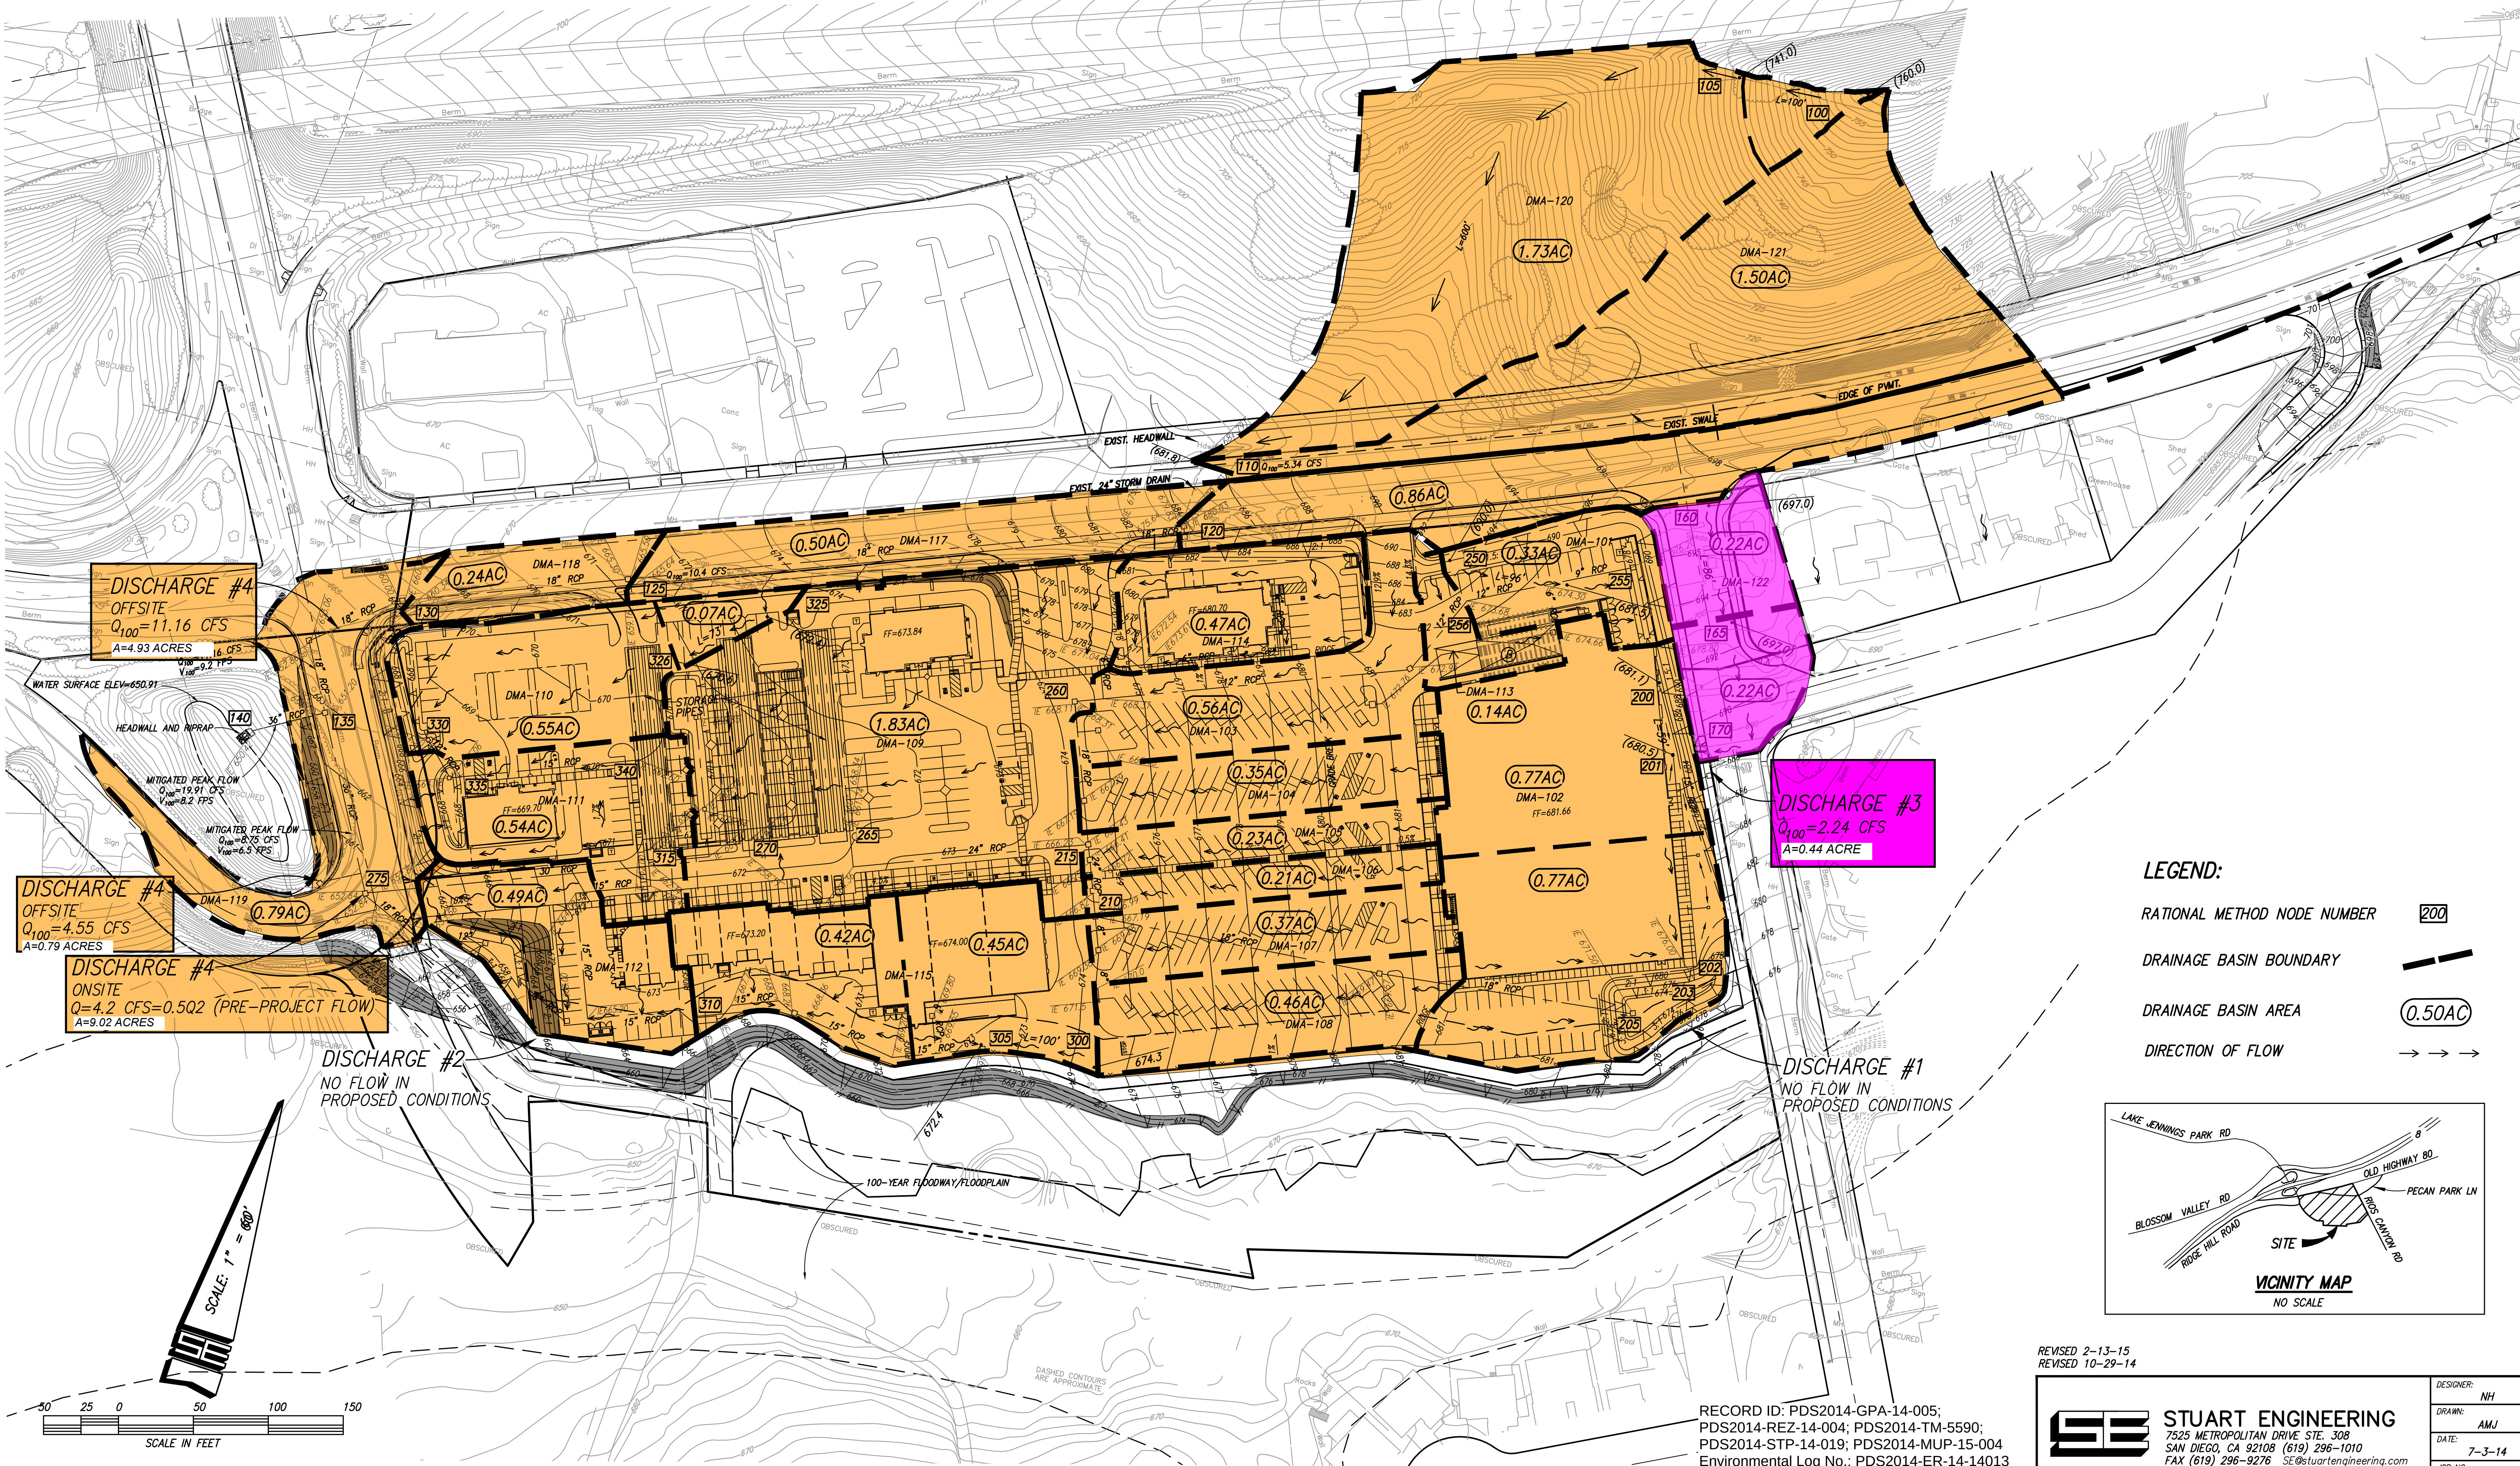

LEGEND:

- RATIONAL METHOD NODE NUMBER 200
- DRAINAGE BASIN BOUNDARY
- DRAINAGE BASIN AREA 0.50AC
- DIRECTION OF FLOW

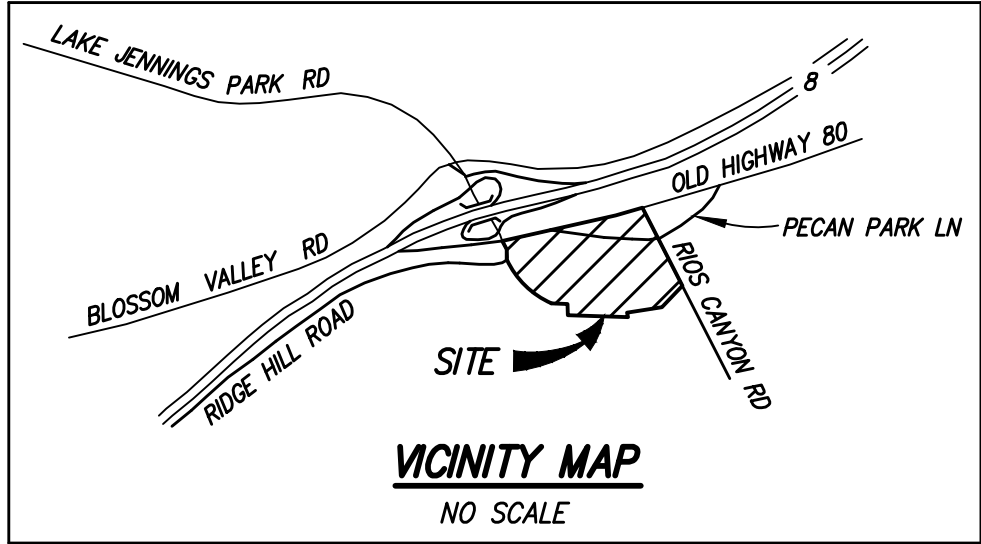

REVISED 2-13-15
REVISED 10-29-14

RECORD ID: PDS2014-GPA-14-005;
PDS2014-REZ-14-004; PDS2014-TM-5590;
PDS2014-STP-14-019; PDS2014-MUP-15-004
Environmental Log No.: PDS2014-ER-14-14013




STUART ENGINEERING
7525 METROPOLITAN DRIVE, STE. 308
SAN DIEGO, CA 92108 (619) 296-1010
FAX (619) 296-9276 SE@stuartengineering.com

DESIGNER: NH
DRAWN: AMJ
DATE: 7-3-14
JOB NO.: 921-13-06

EXHIBIT C - OFFSITE DRAINAGE MAP - EXISTING CONDITIONS

FOR LAKE JENNINGS MARKETPLACE

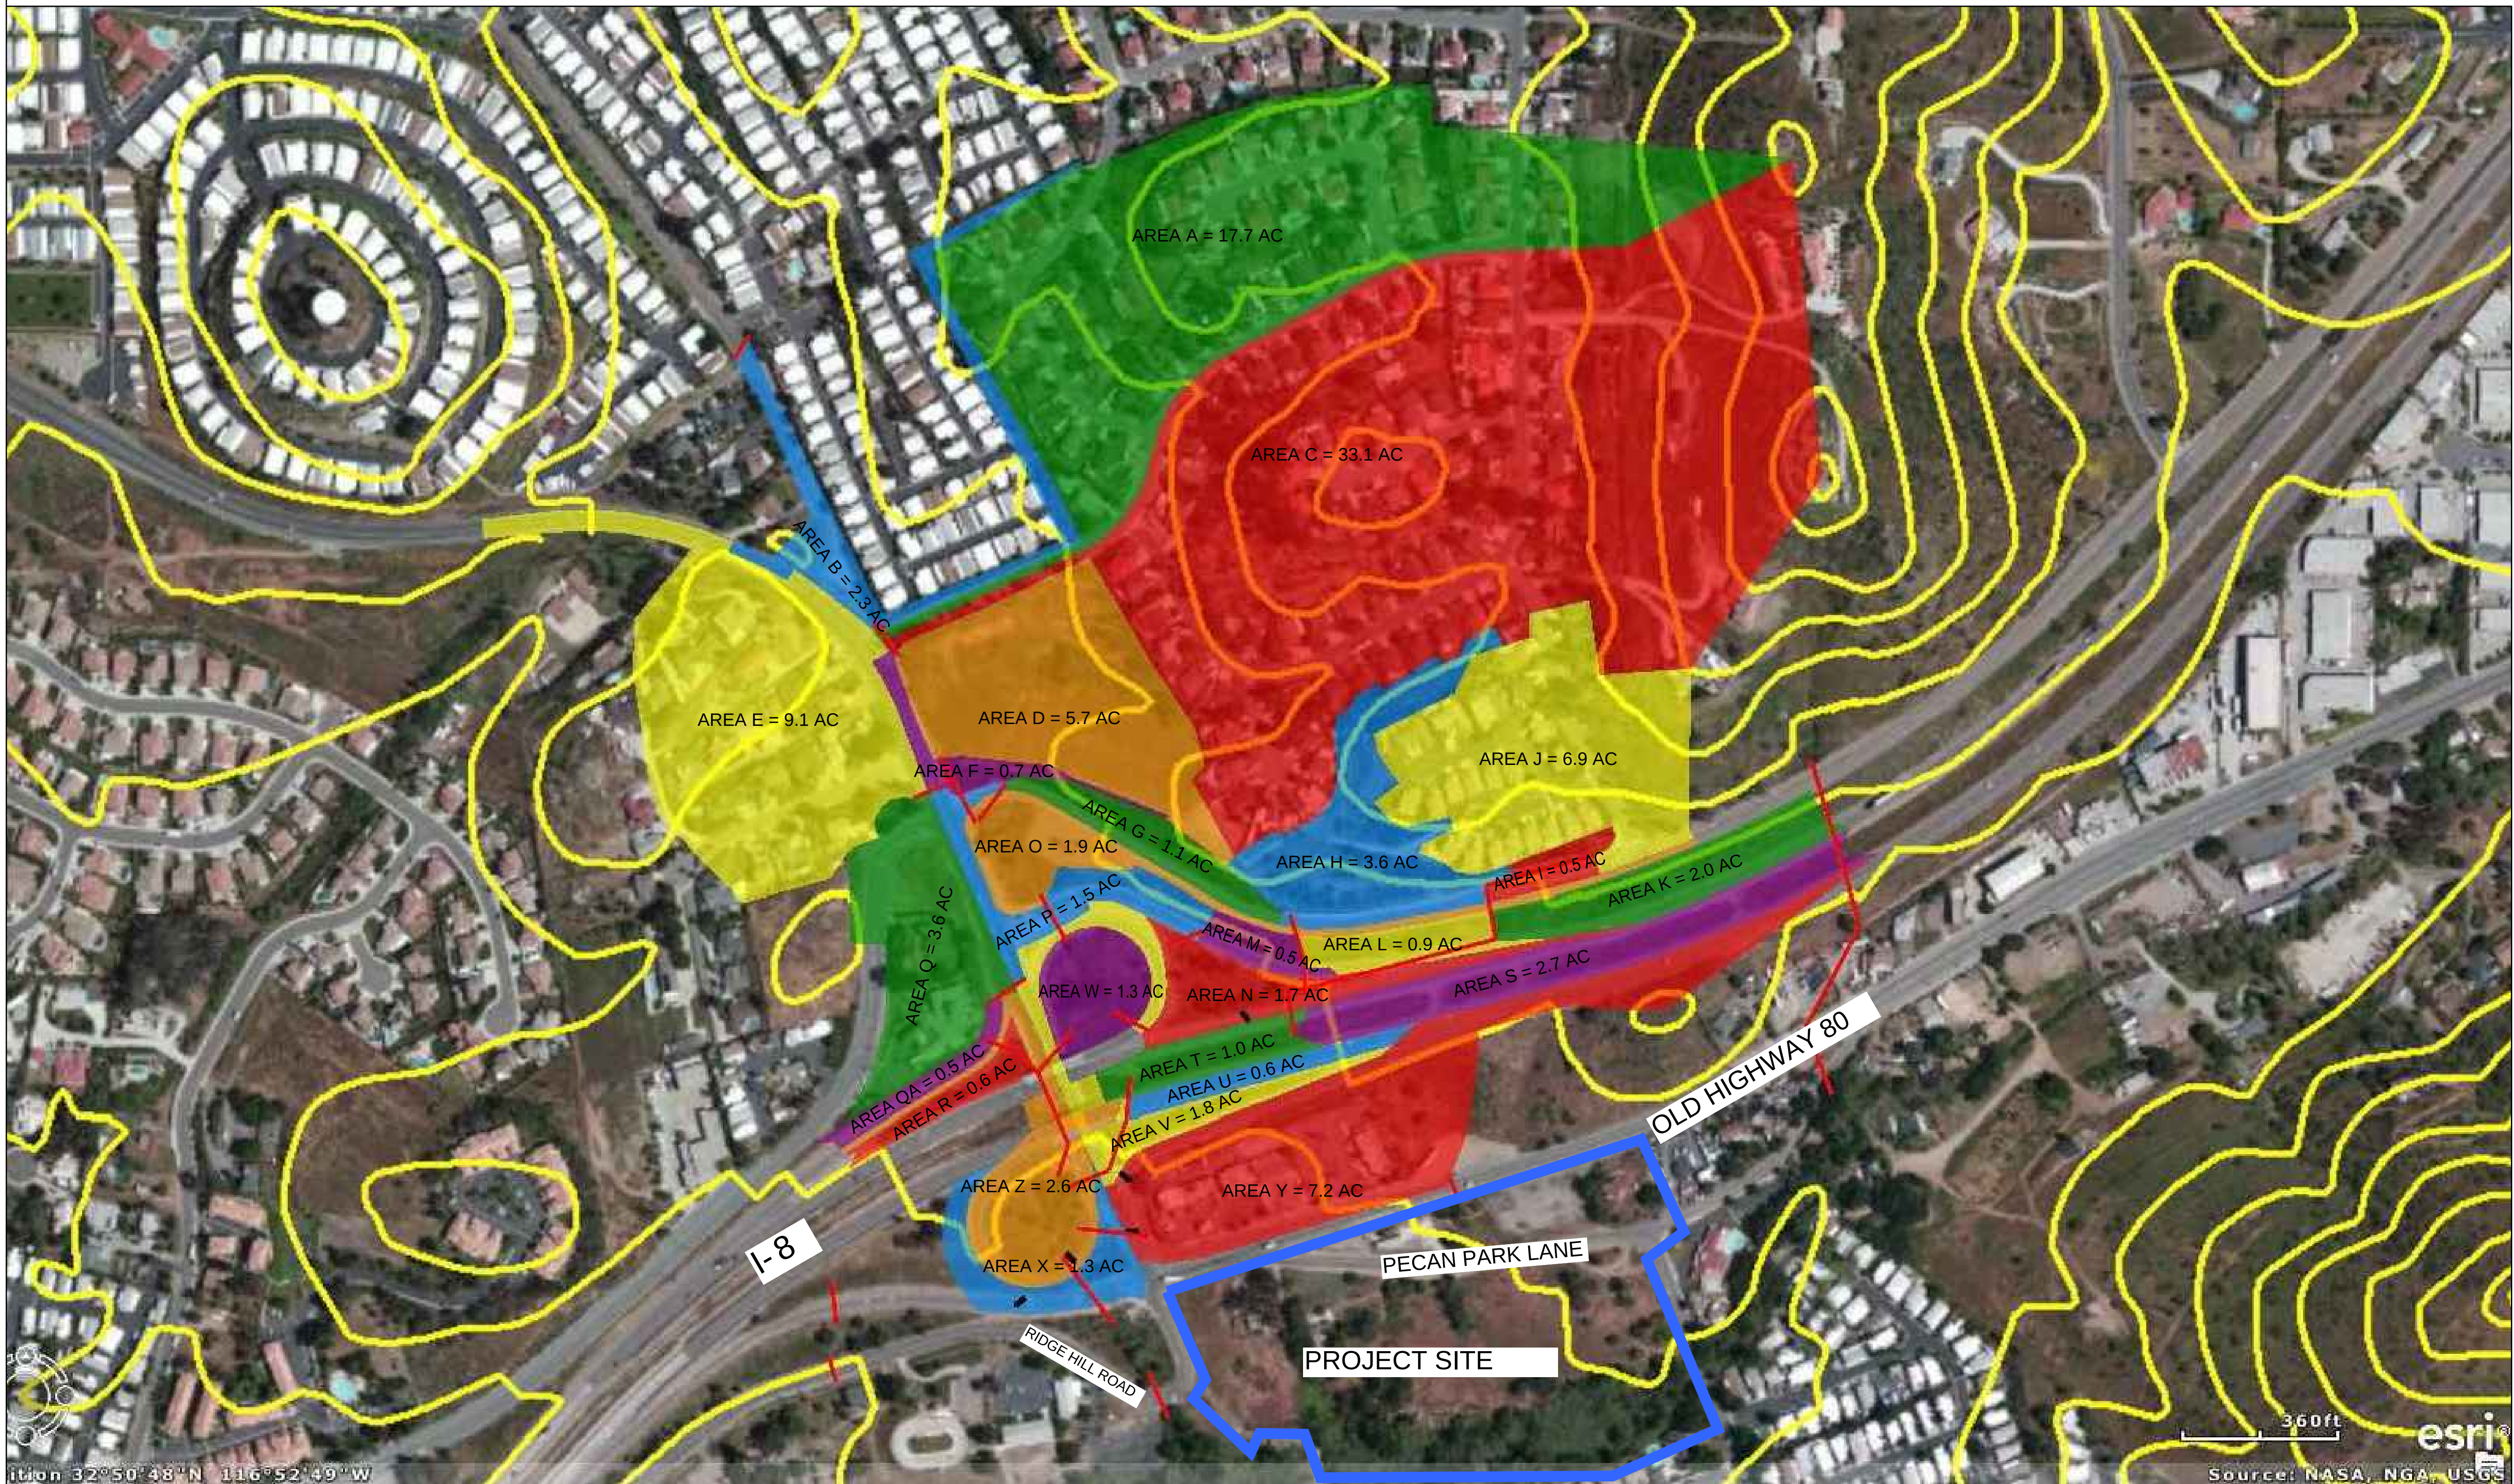

SCALE: 1"=400'

RECORD ID: PDS2014-GPA-14-005;
PDS2014-REZ-14-004; PDS2014-TM-5590;
PDS2014-STP-14-019; PDS2014-MUP-15-004
Environmental Log No.: PDS2014-ER-14-14013

LAKE JENNINGS MARKETPLACE
DRAINAGE EXHIBIT
EXISTING CONDITIONS- OFFSITE



STUART ENGINEERING
7325 METROPOLITAN DRIVE, STE. 308
SAN DIEGO, CA 92108 (619) 296-1010
FAX (619) 296-9276 SE@stuartengineering.com

DESIGNER: NH
DRAWN: AE
DATE: 1/16/14
JOB NO.: 921-13-05