


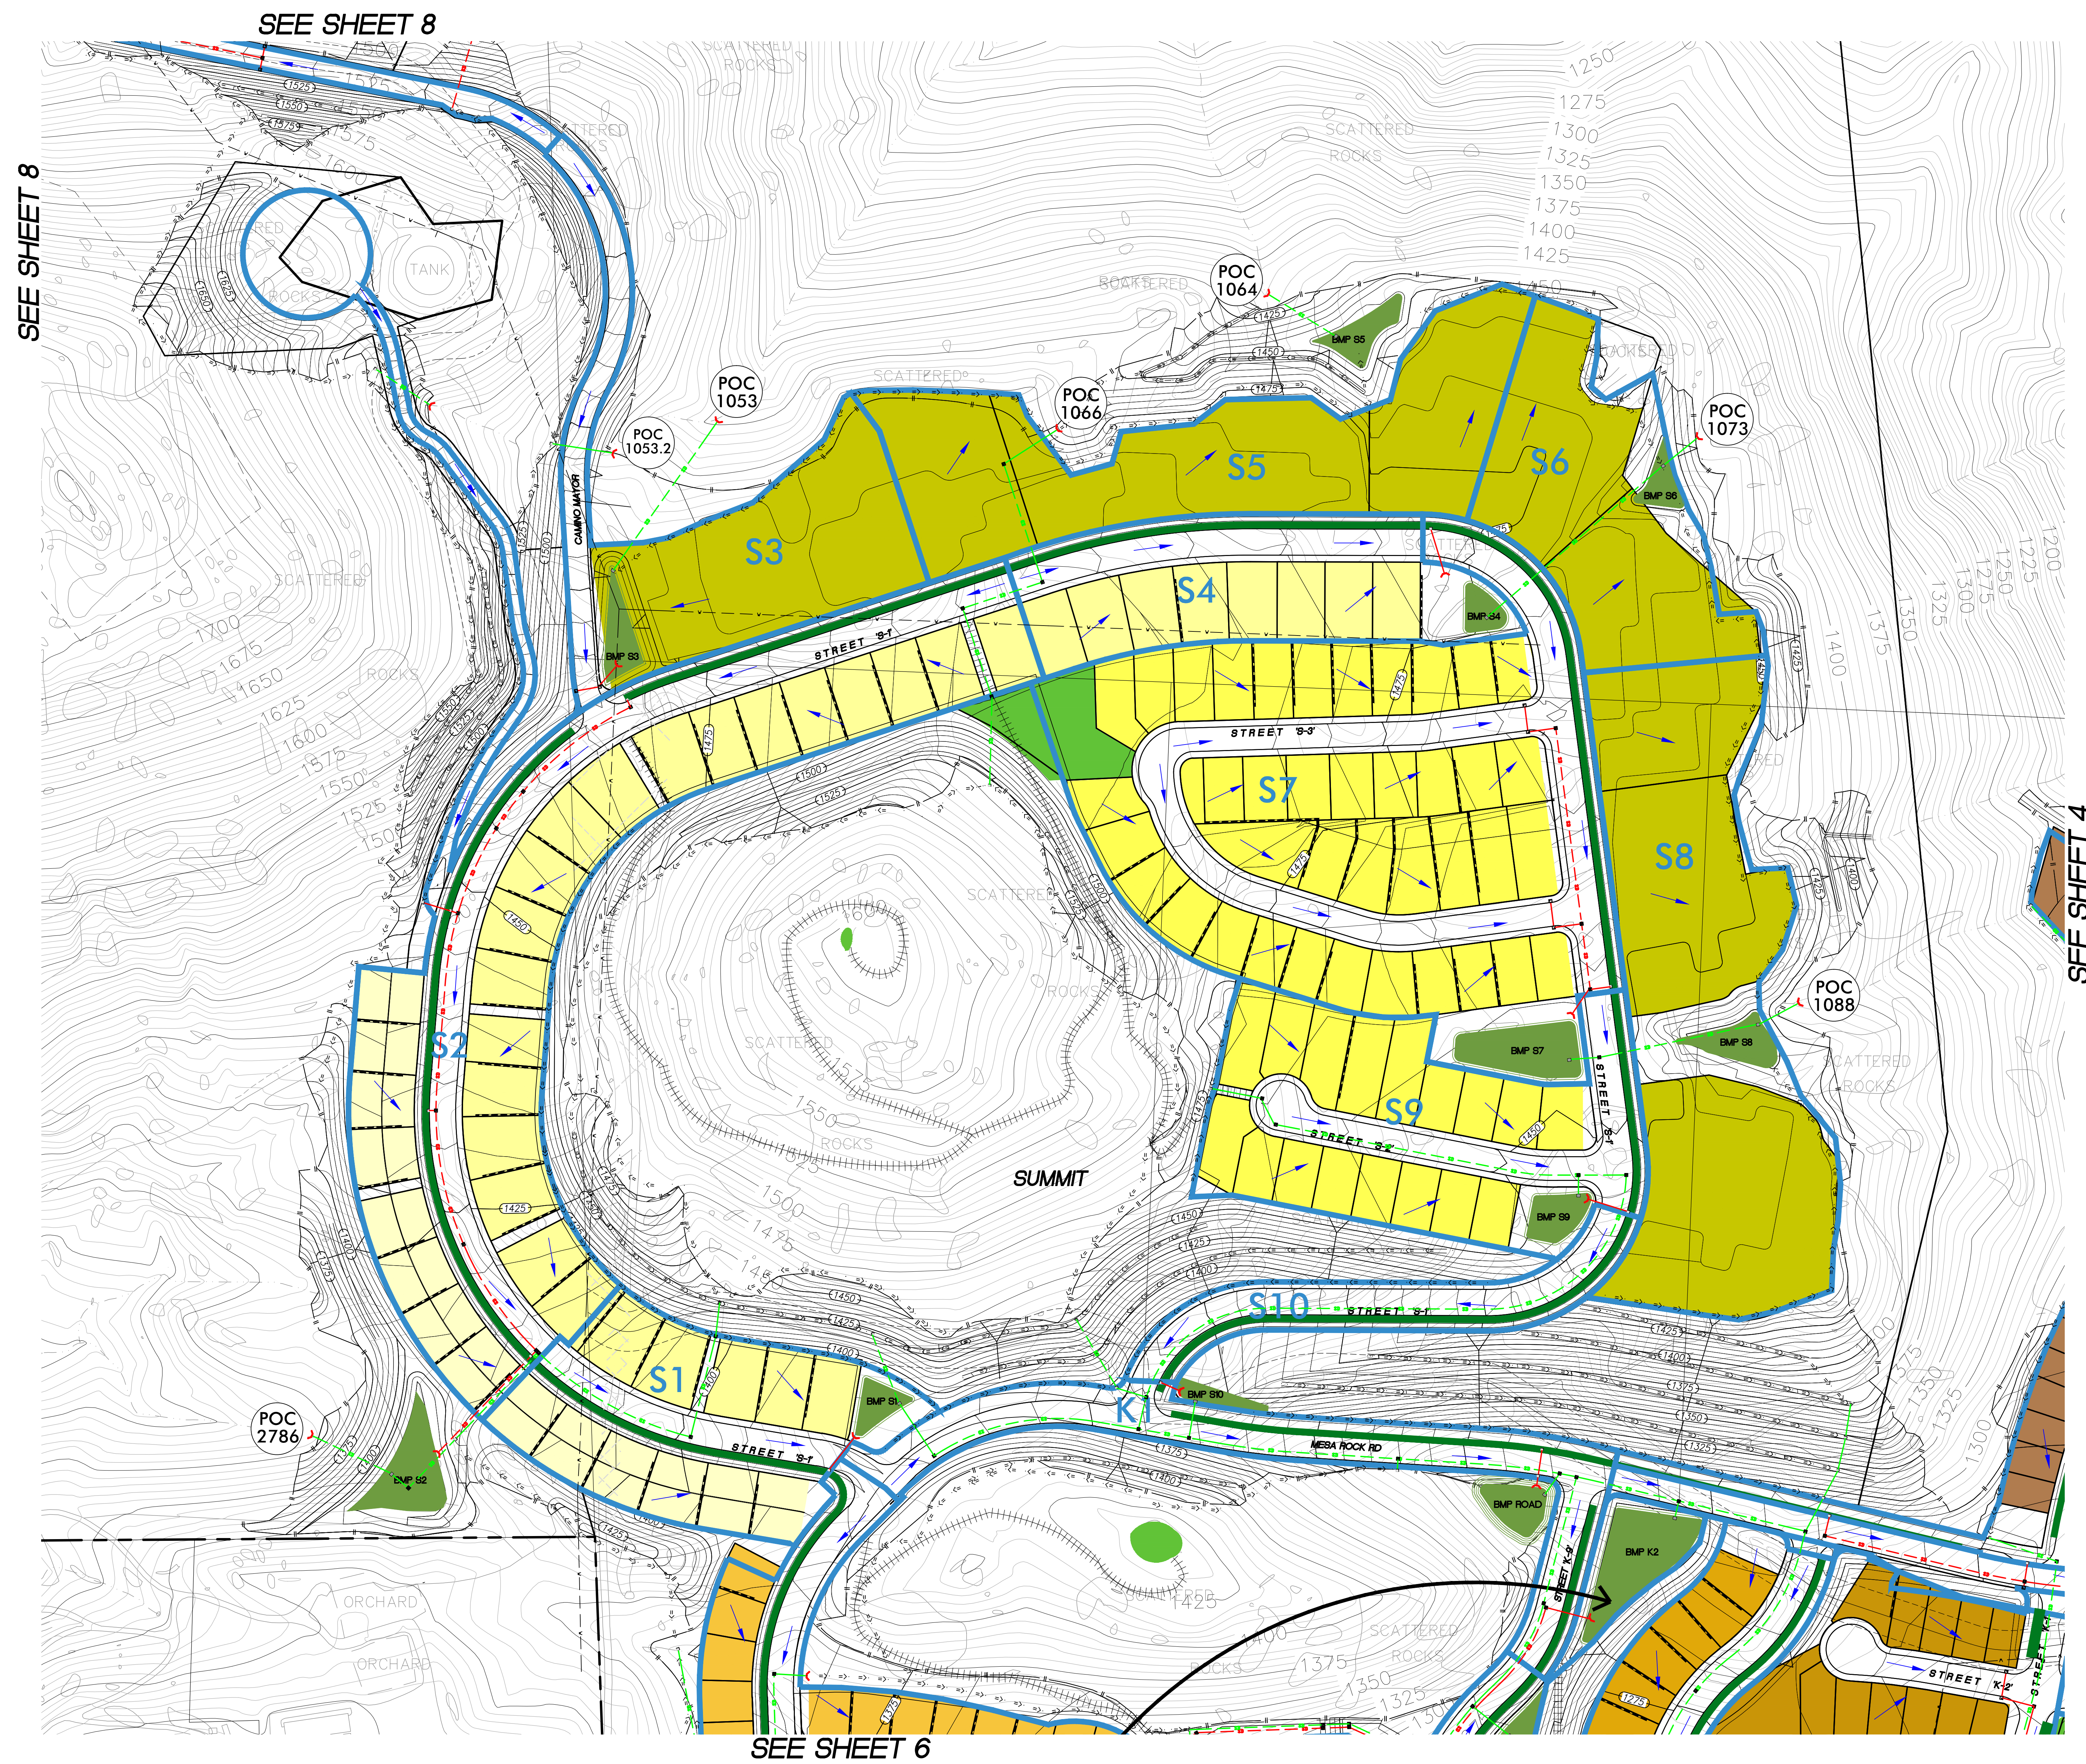

LEGEND

DMA BOUNDARY

PROPOSED INTEGRATED MANAGEMENT PRACTICE (IMP)

PROPOSED LOTS - SUMMIT A (50% IMPERVIOUS)

PROPOSED LOTS - SUMMIT B (50% IMPERVIOUS)

PROPOSED LOTS - SUMMIT C (50% IMPERVIOUS)

PROPOSED LOTS - SUMMIT D (50% IMPERVIOUS)

PROPOSED LOTS - KNOLL A (50% IMPERVIOUS)

PROPOSED LOTS - KNOLL C (50% IMPERVIOUS)

PROPOSED LOTS - MESA C (65% IMPERVIOUS)

PROPOSED PARKS (50% IMPERVIOUS)



POINT OF COMPLIANCE

FLOW DIRECTION

"CLEAN" STORM DRAIN

"DIRTY" STORM DRAIN

POC #

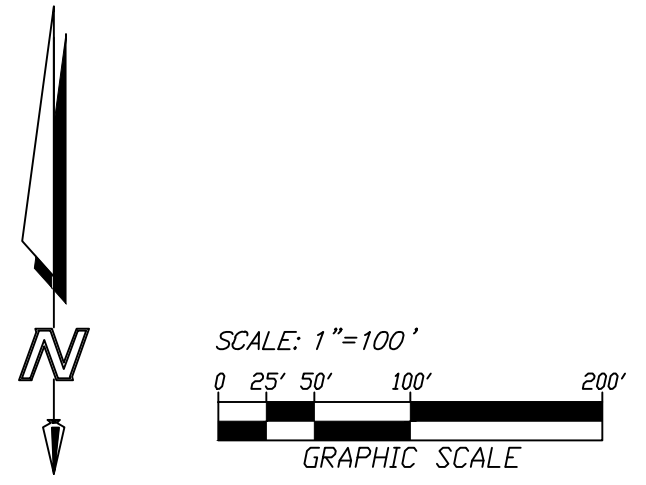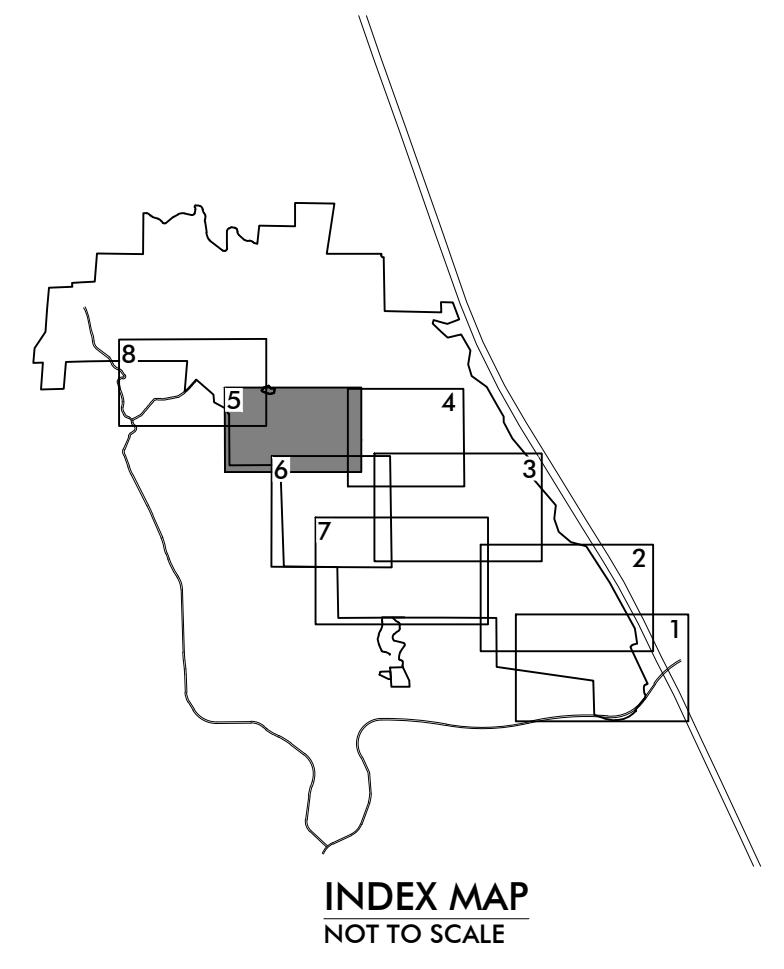

FUSCOE
ENGINEERING

6390 Greenwich Drive, Suite 170
San Diego, California 92122
Tel 858.554.1500 • fax 858.597.0335
www.fuscoe.com

**NEWLAND SIERRA
STORM WATER MANAGEMENT PLAN EXHIBIT &
HYDROMODIFICATION MANAGEMENT EXHIBIT
JANUARY 2015**




SHEET 5 OF 8



SEE SHEET 3

LEGEND


- DMA BOUNDARY
- PROPOSED INTEGRATED MANAGEMENT PRACTICE (IMP)
- PROPOSED LOTS - KNOLL A (50% IMPERVIOUS)
- PROPOSED LOTS - KNOLL B (50% IMPERVIOUS)
- PROPOSED LOTS - KNOLL C (50% IMPERVIOUS)
- PROPOSED LOTS - KNOLL D (50% IMPERVIOUS)
- PROPOSED LOTS - MESA A (65% IMPERVIOUS)
- PROPOSED LOTS - MESA C (65% IMPERVIOUS)
- PROPOSED LOTS - MESA D (65% IMPERVIOUS)
- PROPOSED LOTS - SUMMIT A (50% IMPERVIOUS)
- PROPOSED LOTS - SUMMIT B (50% IMPERVIOUS)
- PROPOSED LOTS - VALLEY B (75% IMPERVIOUS)
- PROPOSED LOTS - VALLEY C (75% IMPERVIOUS)
- PROPOSED LOTS - VALLEY D (75% IMPERVIOUS)
- PROPOSED PARKS (60% IMPERVIOUS)
- POINT OF COMPLIANCE
- FLOW DIRECTION
- "CLEAN" STORM DRAIN
- "DIRTY" STORM DRAIN

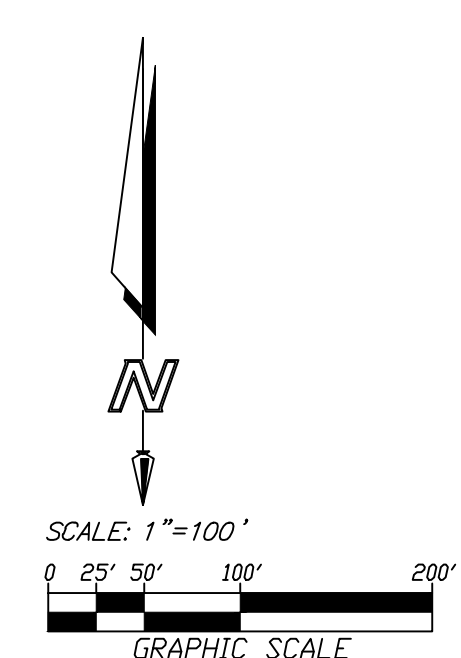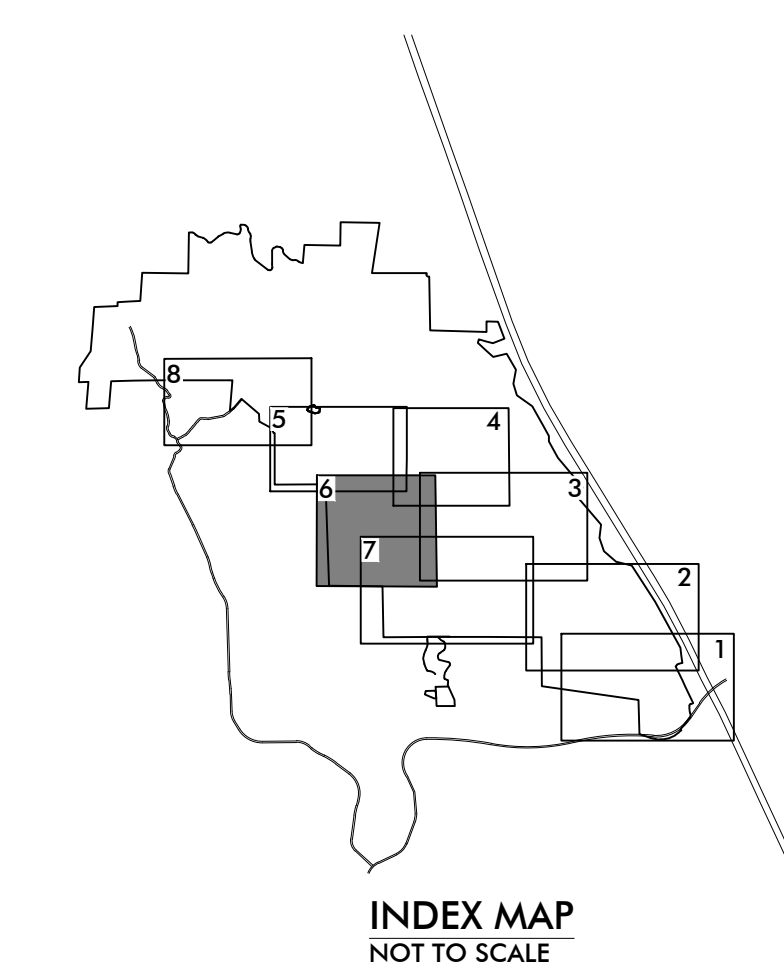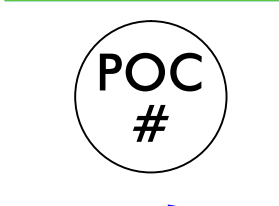

SEE SHEET 7





NEWLAND SIERRA
STORM WATER MANAGEMENT PLAN EXHIBIT &
HYDROMODIFICATION MANAGEMENT EXHIBIT
JANUARY 2015
SHEET 6 OF 8

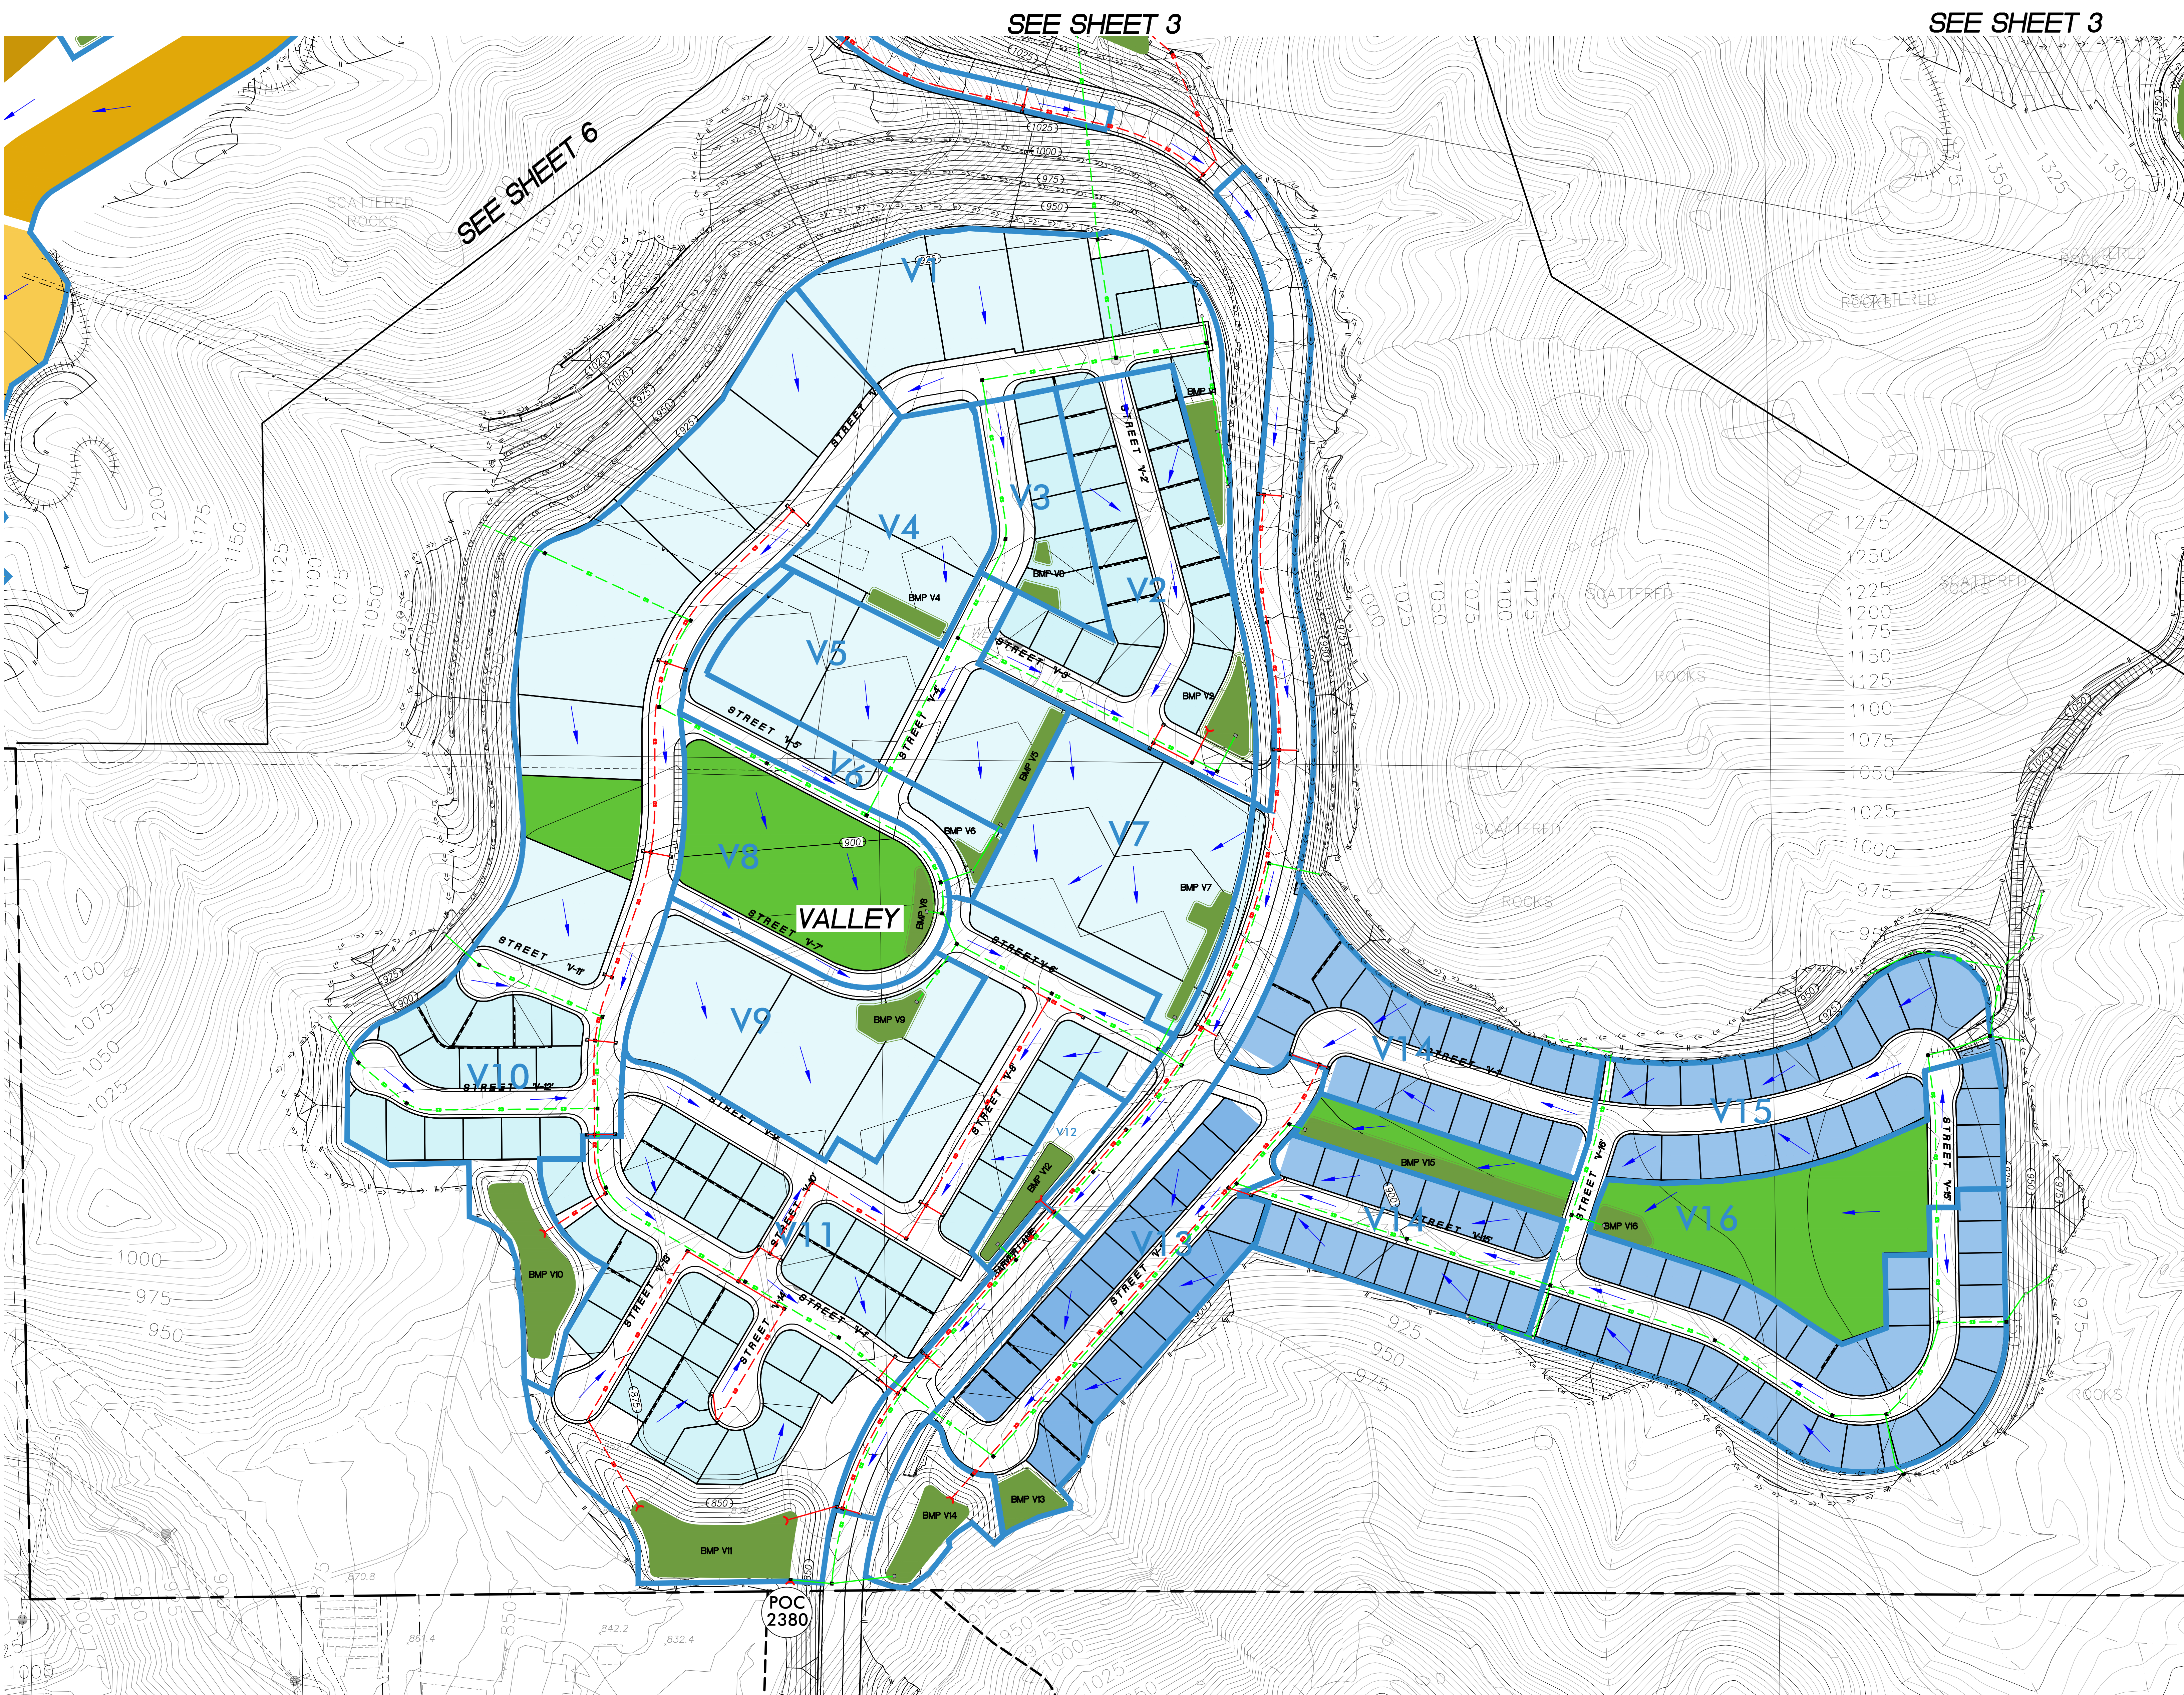

SEE SHEET 2


LEGEND

- DMA BOUNDARY
- PROPOSED INTEGRATED MANAGEMENT PRACTICE (IMP)
- PROPOSED LOTS - VALLEY A (75% IMPERVIOUS)
- PROPOSED LOTS - VALLEY B (75% IMPERVIOUS)
- PROPOSED LOTS - VALLEY C (75% IMPERVIOUS)
- PROPOSED LOTS - VALLEY D (75% IMPERVIOUS)
- PROPOSED LOTS - VALLEY E (75% IMPERVIOUS)
- PROPOSED LOTS - KNOLL B (50% IMPERVIOUS)
- PROPOSED LOTS - KNOLL D (50% IMPERVIOUS)
- PROPOSED PARKS (50% IMPERVIOUS)
- POINT OF COMPLIANCE
- FLOW DIRECTION
- "CLEAN" STORM DRAIN
- "DIRTY" STORM DRAIN

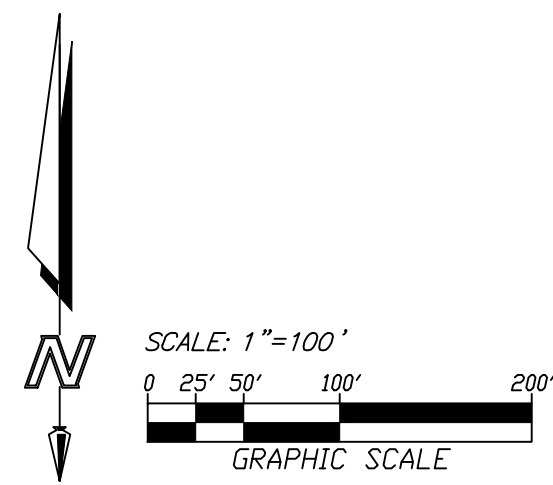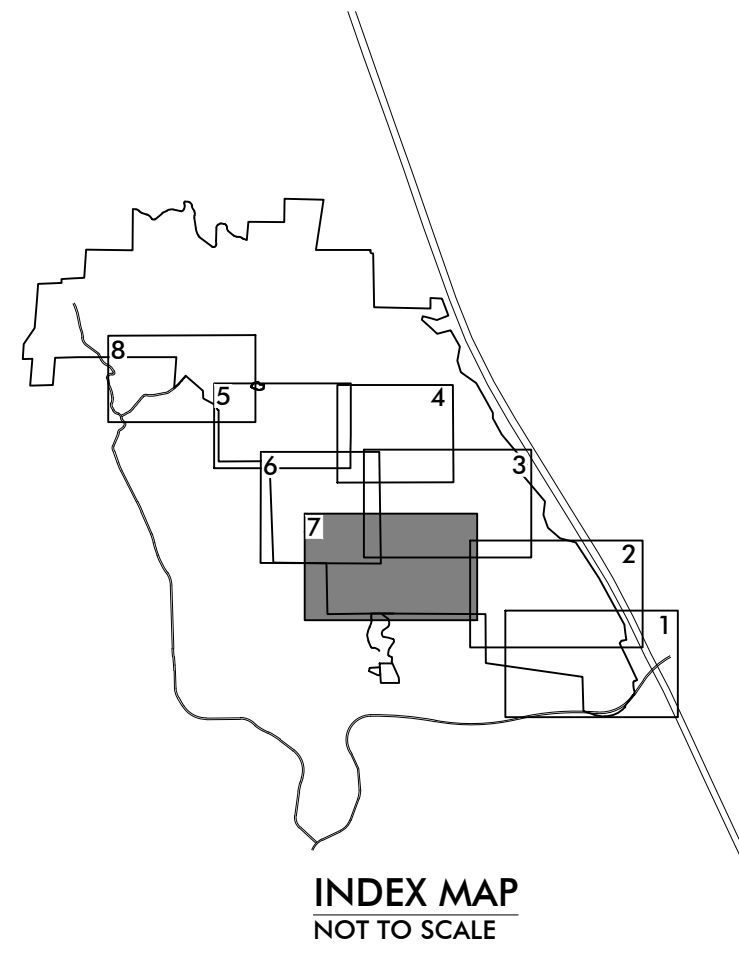

FUSCOE
ENGINEERING
6390 Greenwich Drive, Suite 170
San Diego, California 92122
Tel 858.554.1500 • fax 858.597.0335
www.fuscoe.com

NEWLAND SIERRA
STORM WATER MANAGEMENT PLAN EXHIBIT &
HYDROMODIFICATION MANAGEMENT EXHIBIT
JANUARY 2015
SHEET 7 OF 8

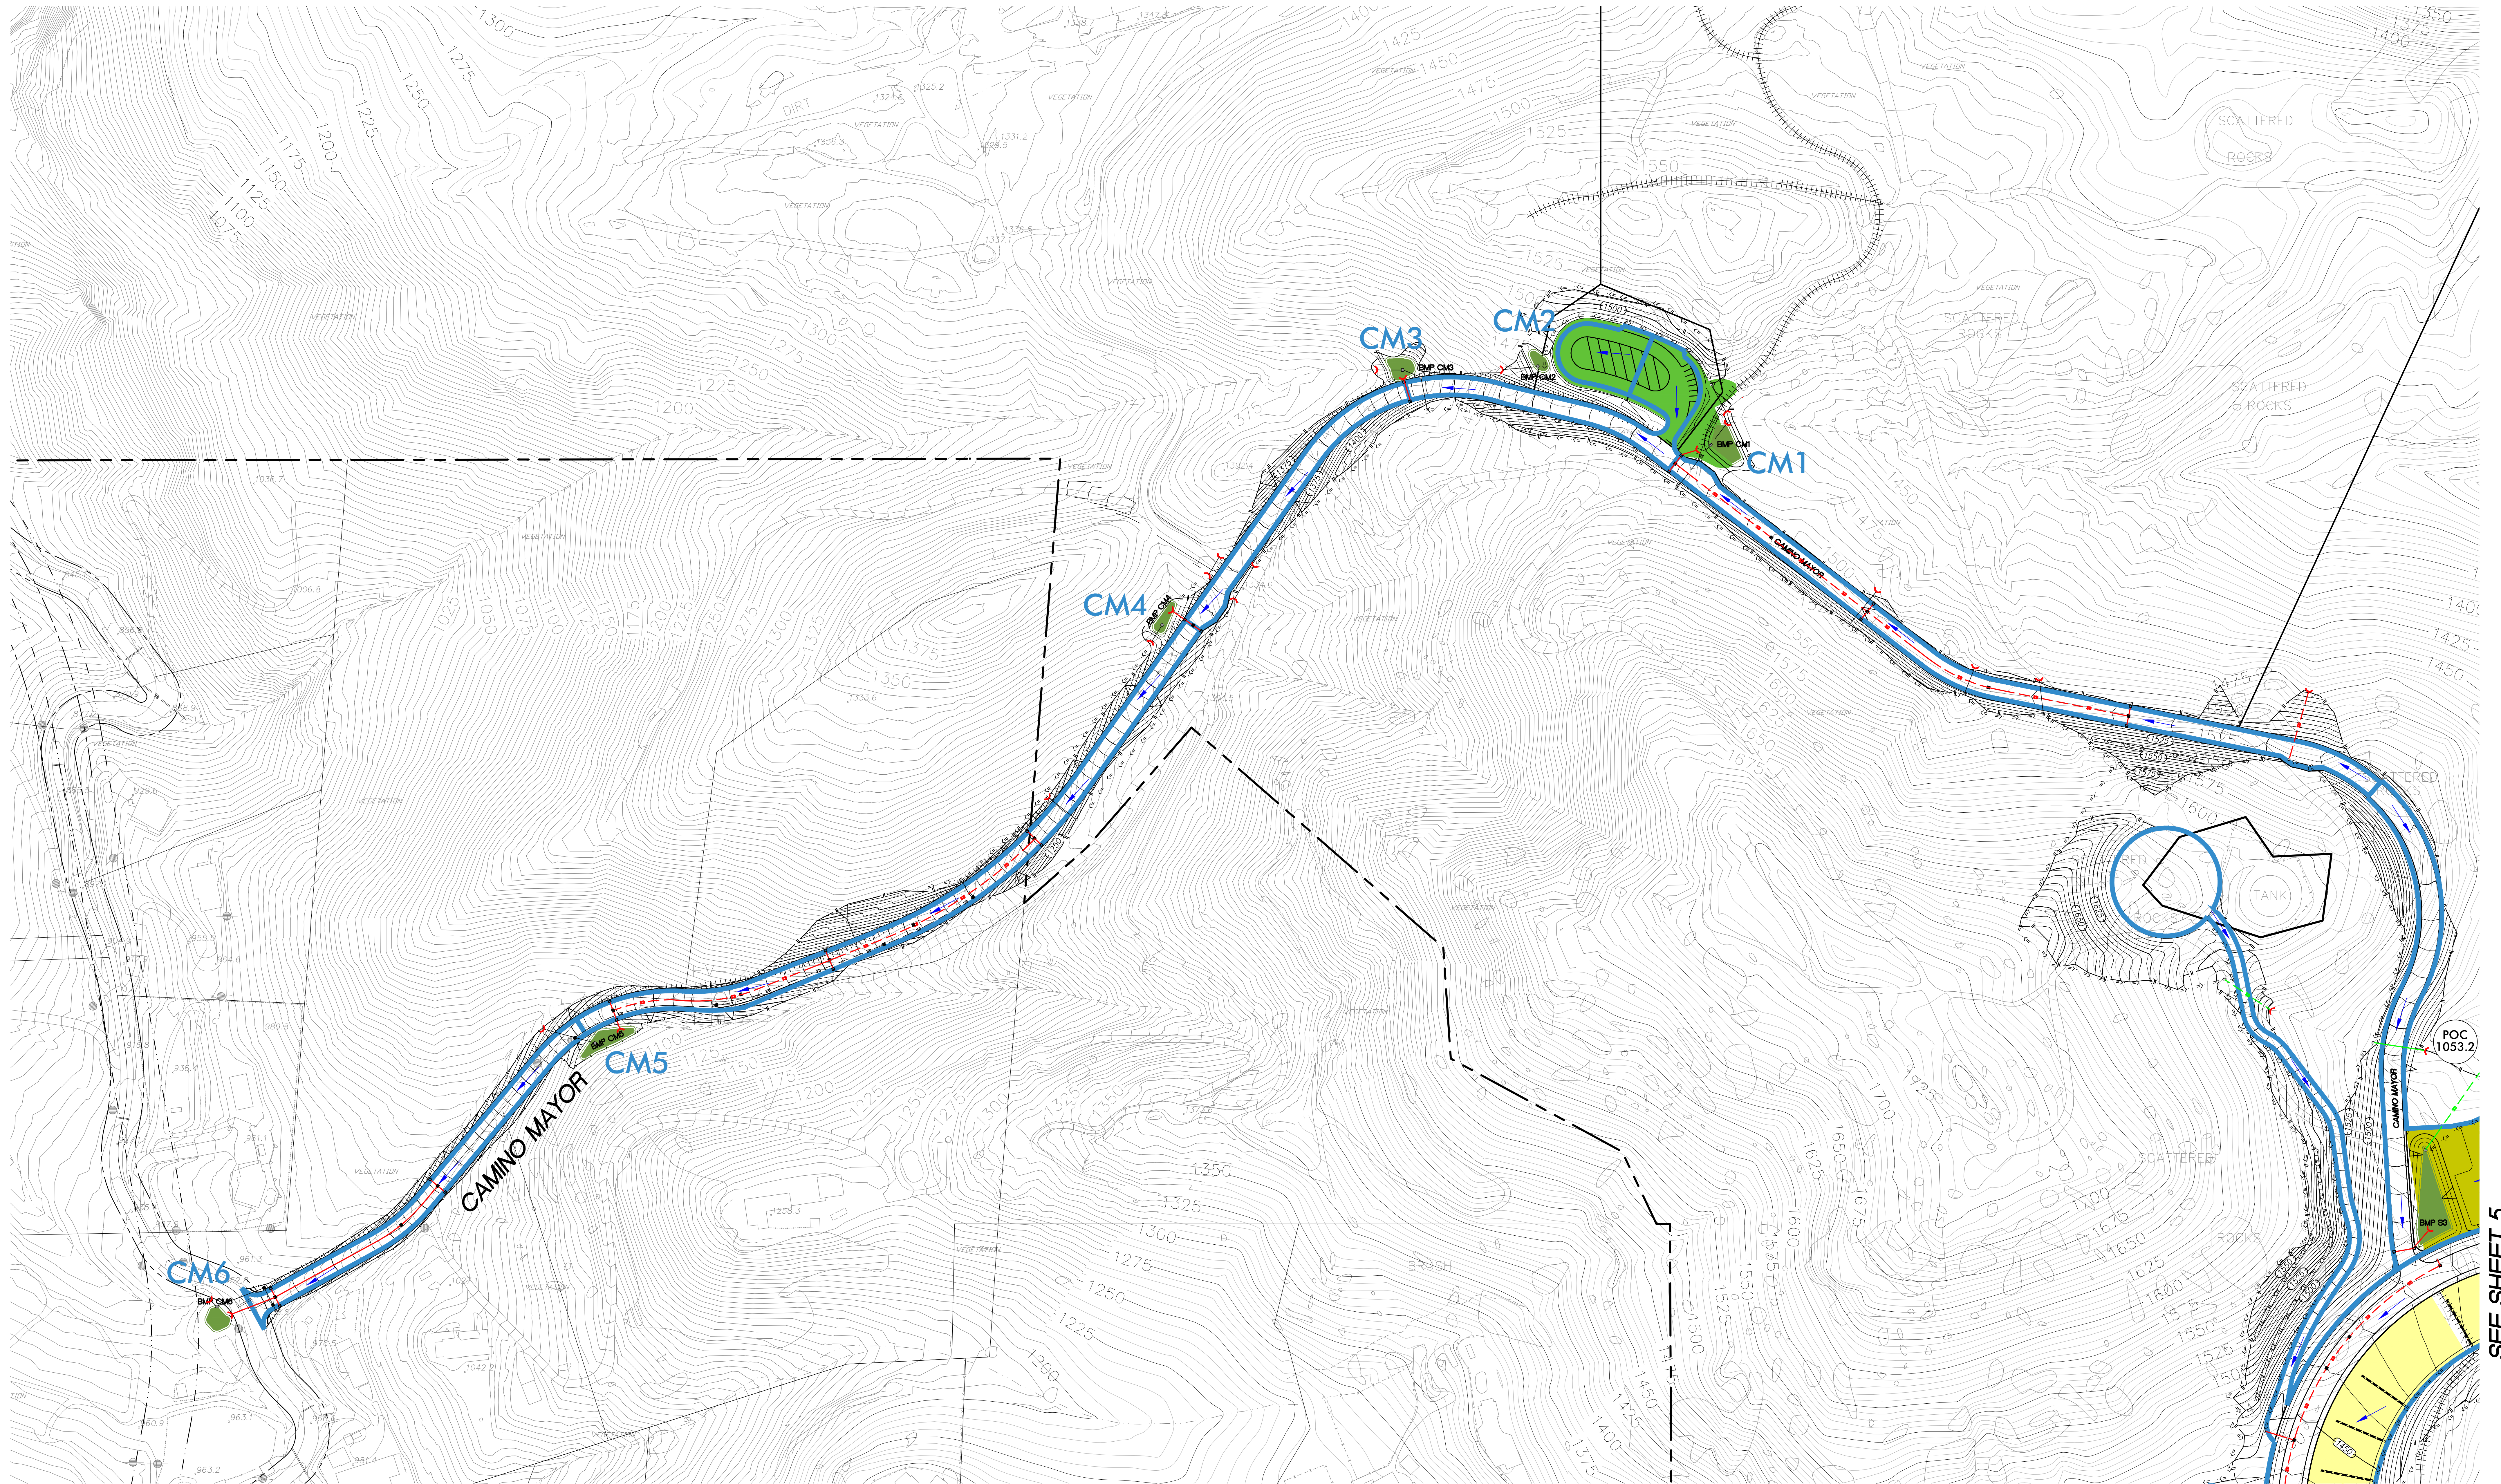


SEE SHEET 5


SEE SHEET 5

LEGEND

- DMA BOUNDARY
- PROPOSED INTEGRATED MANAGEMENT PRACTICE (IMP)
- PROPOSED LOTS - SUMMIT B (50% IMPERVIOUS)
- PROPOSED LOTS - SUMMIT D (50% IMPERVIOUS)
- PROPOSED PARKS (50% IMPERVIOUS)
- POINT OF COMPLIANCE
- FLOW DIRECTION
- "CLEAN" STORM DRAIN
- "DIRTY" STORM DRAIN

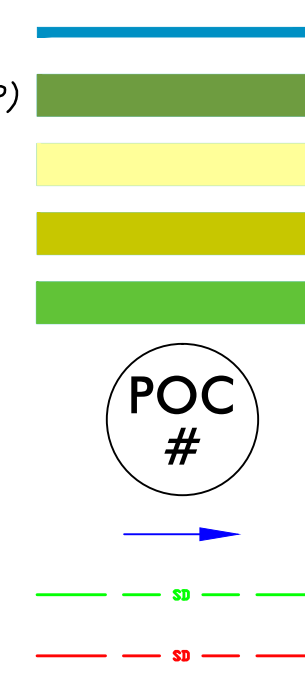

SCALE: 1"=100'
0 25 50 100 200
GRAPHIC SCALE

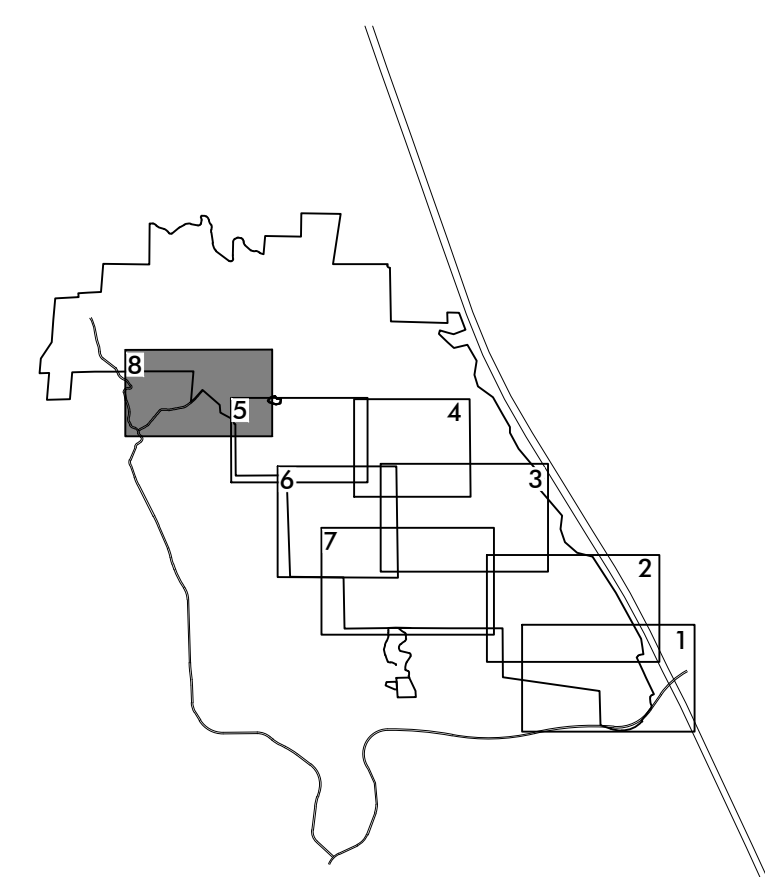

INDEX MAP
NOT TO SCALE



**NEWLAND SIERRA
STORM WATER MANAGEMENT PLAN EXHIBIT &
HYDROMODIFICATION MANAGEMENT EXHIBIT
JANUARY 2015**

SHEET 8 OF 8