






# TENTATIVE MAP NEWLAND SIERRA



COUNTY OF SAN DIEGO TRACT TM 5597 RPL<sup>2</sup>  
TENTATIVE MAP  
NEWLAND SIERRA

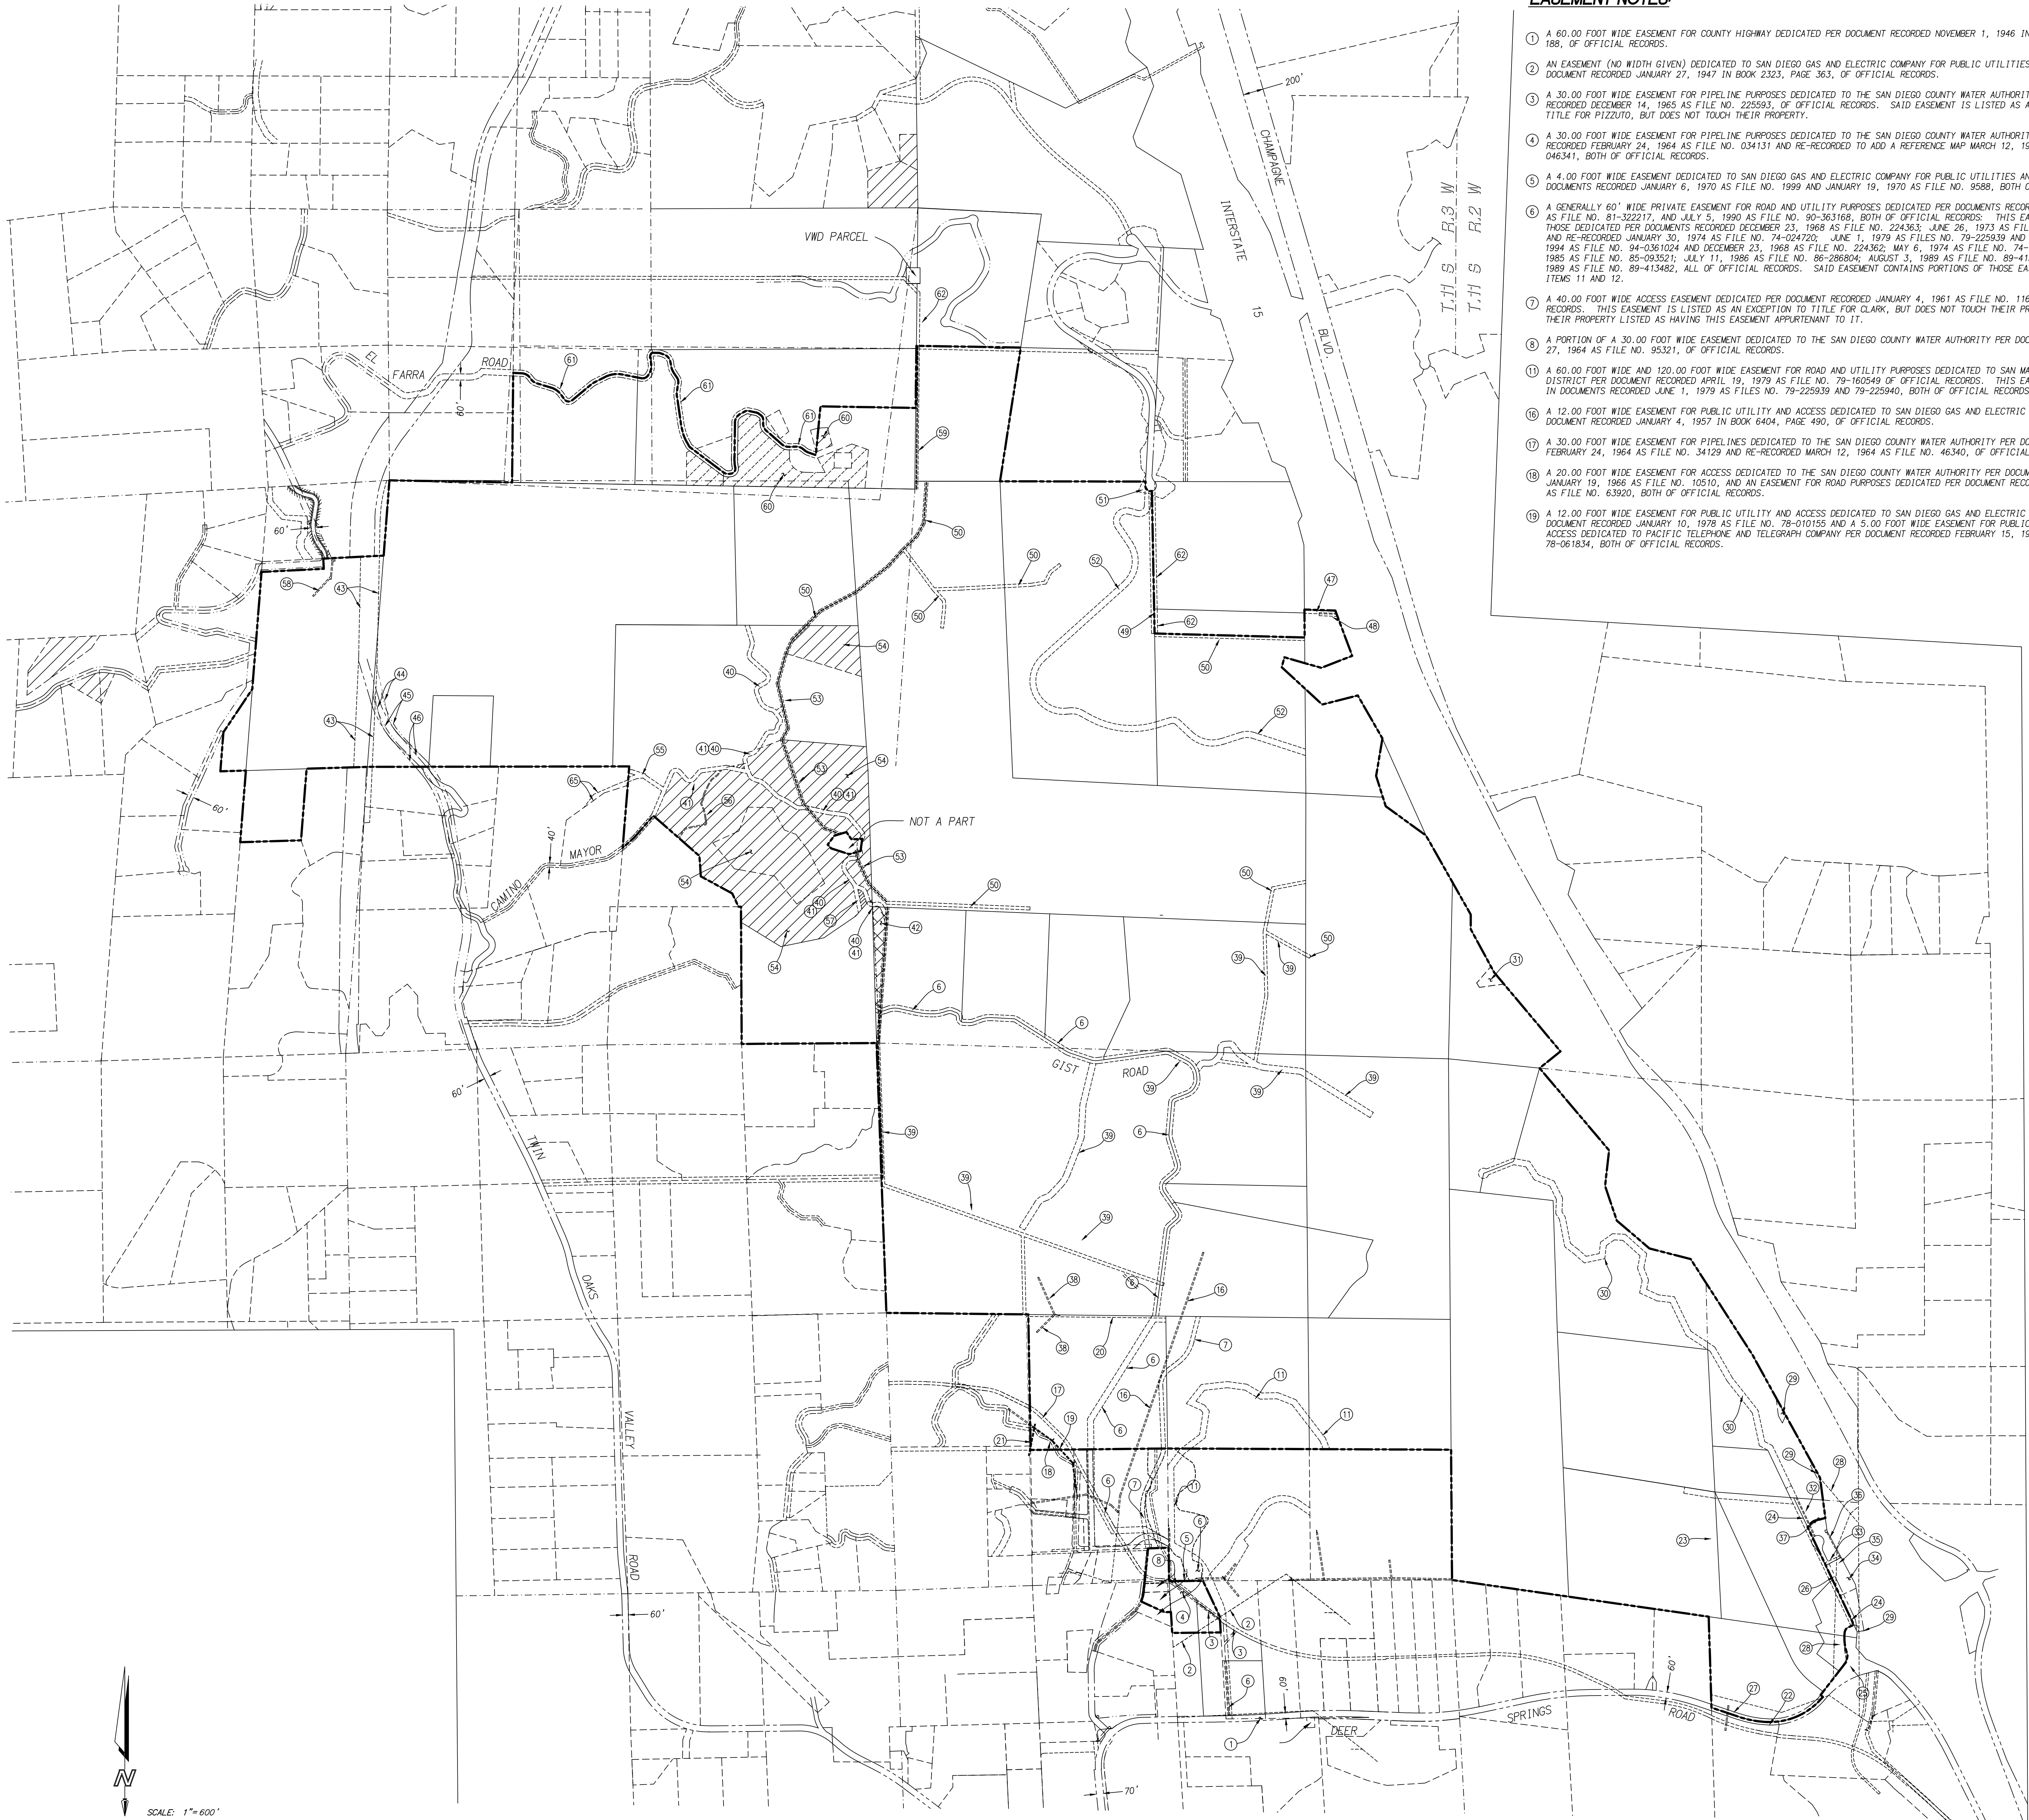

EASEMENT NOTES:

- 1 A 60.00 FOOT WIDE EASEMENT FOR COUNTY HIGHWAY DEDICATED PER DOCUMENT RECORDED NOVEMBER 1, 1946 IN BOOK 2279, PAGE 188, OF OFFICIAL RECORDS.
- 2 AN EASEMENT (NO WIDTH GIVEN) DEDICATED TO SAN DIEGO GAS AND ELECTRIC COMPANY FOR PUBLIC UTILITIES AND ACCESS PER DOCUMENT RECORDED JANUARY 27, 1947 IN BOOK 2323, PAGE 363, OF OFFICIAL RECORDS.
- 3 A 30.00 FOOT WIDE EASEMENT FOR PIPELINE PURPOSES DEDICATED TO THE SAN DIEGO COUNTY WATER AUTHORITY PER DOCUMENT RECORDED DECEMBER 14, 1965 AS FILE NO. 22593, OF OFFICIAL RECORDS. SAID EASEMENT IS LISTED AS AN EXCEPTION TO TITLE FOR PIZZUTO, BUT DOES NOT TOUCH THEIR PROPERTY.
- 4 A 30.00 FOOT WIDE EASEMENT FOR PIPELINE PURPOSES DEDICATED TO THE SAN DIEGO COUNTY WATER AUTHORITY PER DOCUMENT RECORDED FEBRUARY 24, 1964 AS FILE NO. 034131 AND RE-RECORDED TO ADD A REFERENCE MAP MARCH 12, 1964 AS FILE NO. 046341, BOTH OF OFFICIAL RECORDS.
- 5 A 4.00 FOOT WIDE EASEMENT DEDICATED TO SAN DIEGO GAS AND ELECTRIC COMPANY FOR PUBLIC UTILITIES AND ACCESS PER DOCUMENTS RECORDED JANUARY 6, 1970 AS FILE NO. 1999 AND JANUARY 19, 1970 AS FILE NO. 9588, BOTH OF OFFICIAL RECORDS.
- 6 A GENERALLY 60' WIDE PRIVATE EASEMENT FOR ROAD AND UTILITY PURPOSES DEDICATED PER DOCUMENTS RECORDED OCTOBER 9, 1981 AS FILE NO. 81-322217, AND JULY 5, 1990 AS FILE NO. 90-363168, BOTH OF OFFICIAL RECORDS. THIS EASEMENT INCLUDES THOSE DEDICATED PER DOCUMENTS RECORDED DECEMBER 23, 1968 AS FILE NO. 224363; JUNE 26, 1973 AS FILE NO. 73-174576 AND RE-RECORDED JANUARY 30, 1974 AS FILE NO. 74-020205; JUNE 1, 1979 AS FILES NO. 79-225939 AND 79-225940; JUNE 2, 1994 AS FILE NO. 94-0361024 AND DECEMBER 23, 1968 AS FILE NO. 224362; MAY 6, 1974 AS FILE NO. 74-116060; MARCH 20, 1989 AS FILE NO. 89-093521; JULY 11, 1986 AS FILE NO. 86-086804; AUGUST 3, 1989 AS FILE NO. 89-413481; AUGUST 3, 1989 AS FILE NO. 89-413482, ALL OF OFFICIAL RECORDS. SAID EASEMENT CONTAINS PORTIONS OF THOSE EASEMENTS SHOWN IN ITEMS 11 AND 12.
- 7 A 40.00 FOOT WIDE ACCESS EASEMENT DEDICATED PER DOCUMENT RECORDED JANUARY 4, 1961 AS FILE NO. 1165, OF OFFICIAL RECORDS. THIS EASEMENT IS LISTED AS AN EXCEPTION TO TITLE FOR CLARK, BUT DOES NOT TOUCH THEIR PROPERTY, NOR IS THEIR PROPERTY LISTED AS HAVING THIS EASEMENT APPURTENANT TO IT.
- 8 A PORTION OF A 30.00 FOOT WIDE EASEMENT DEDICATED TO THE SAN DIEGO COUNTY WATER AUTHORITY PER DOCUMENT RECORDED MAY 27, 1964 AS FILE NO. 95321, OF OFFICIAL RECORDS.
- 11 A 60.00 FOOT WIDE AND 120.00 FOOT WIDE EASEMENT FOR ROAD AND UTILITY PURPOSES DEDICATED TO SAN MARCOS COUNTY WATER DISTRICT PER DOCUMENT RECORDED APRIL 19, 1979 AS FILE NO. 79-160549 OF OFFICIAL RECORDS. THIS EASEMENT IS INCLUDED IN DOCUMENTS RECORDED JUNE 1, 1979 AS FILES NO. 79-225939 AND 79-225940, BOTH OF OFFICIAL RECORDS.
- 16 A 12.00 FOOT WIDE EASEMENT FOR PUBLIC UTILITY AND ACCESS DEDICATED TO SAN DIEGO GAS AND ELECTRIC COMPANY PER DOCUMENT RECORDED JANUARY 4, 1967 IN BOOK 5404, PAGE 490, OF OFFICIAL RECORDS.
- 17 A 30.00 FOOT WIDE EASEMENT FOR PIPELINES DEDICATED TO THE SAN DIEGO COUNTY WATER AUTHORITY PER DOCUMENTS RECORDED FEBRUARY 24, 1964 AS FILE NO. 34129 AND RE-RECORDED MARCH 12, 1964 AS FILE NO. 46340, OF OFFICIAL RECORDS.
- 18 A 20.00 FOOT WIDE EASEMENT FOR ACCESS DEDICATED TO THE SAN DIEGO COUNTY WATER AUTHORITY PER DOCUMENT RECORDED JANUARY 19, 1966 AS FILE NO. 10510, AND AN EASEMENT FOR ROAD PURPOSES DEDICATED PER DOCUMENT RECORDED MAY 17, 1972 AS FILE NO. 63920, BOTH OF OFFICIAL RECORDS.
- 19 A 12.00 FOOT WIDE EASEMENT FOR PUBLIC UTILITY AND ACCESS DEDICATED TO SAN DIEGO GAS AND ELECTRIC COMPANY PER DOCUMENT RECORDED JANUARY 10, 1978 AS FILE NO. 78-010155 AND A 5.00 FOOT WIDE EASEMENT FOR PUBLIC UTILITY AND ACCESS DEDICATED TO PACIFIC TELEPHONE AND TELEGRAPH COMPANY PER DOCUMENT RECORDED FEBRUARY 15, 1978 AS FILE NO. 78-061834, BOTH OF OFFICIAL RECORDS.

EASEMENT NOTES:

- 20 A 20.00 FOOT WIDE EASEMENT FOR PIPELINE PURPOSES DEDICATED PER DOCUMENT RECORDED JULY 24, 1980 AS FILE NO. 80-232713, OF OFFICIAL RECORDS.
- 21 A 12.00 FOOT WIDE EASEMENT FOR PUBLIC UTILITY AND ACCESS DEDICATED TO SAN DIEGO GAS AND ELECTRIC COMPANY PER DOCUMENT RECORDED DECEMBER 4, 1980 AS FILE NO. 80-408614 AND A 6.00 FOOT WIDE EASEMENT FOR PUBLIC UTILITY AND ACCESS DEDICATED TO PACIFIC TELEPHONE AND TELEGRAPH COMPANY PER DOCUMENT RECORDED APRIL 8, 1981 AS FILE NO. 81-107537, BOTH OF OFFICIAL RECORDS.
- 22 A 30.00 FOOT WIDE EASEMENT FOR COUNTY HIGHWAY DEDICATED PER DOCUMENTS RECORDED APRIL 17, 1947 AS FILE NO. 41659 IN BOOK 2380, PAGE 155 AND OCTOBER 22, 1947 AS FILE NO. 11011 IN BOOK 2521, PAGE 285, BOTH OF OFFICIAL RECORDS.
- 23 AN EASEMENT (NO WIDTH GIVEN) FOR PUBLIC UTILITY AND ACCESS DEDICATED TO SAN DIEGO GAS AND ELECTRIC COMPANY PER DOCUMENT RECORDED FEBRUARY 1, 1949 AS FILE NO. 9659 IN BOOK 3097, PAGE 197, OF OFFICIAL RECORDS.
- 24 A 60.00 FOOT WIDE EASEMENT FOR ROAD AND PUBLIC UTILITIES PER DOCUMENT RECORDED JULY 24, 1972 AS FILE NO. 190367. THIS DOCUMENT INCLUDES A 60.00 FOOT WIDE EASEMENT FOR ROAD AND PUBLIC UTILITIES PER DOCUMENT RECORDED AUGUST 12, 1959 AS FILE NO. 164330 IN BOOK 2933, PAGE 492, OF OFFICIAL RECORDS. THIS DOCUMENT INCLUDES A 30.00 FOOT WIDE EASEMENT FOR ROAD AND UTILITY PURPOSES DEDICATED PER DOCUMENTS RECORDED SEPTEMBER 24, 1985 AS FILE NO. 85-351966 AND JANUARY 28, 1998 AS FILE NO. 98-0041636, BOTH OF OFFICIAL RECORDS.
- 25 THE RELINQUISHMENT OF ACCESS RIGHTS TO INTERSTATE 15 AND A HIGHWAY SLOPE EASEMENT DEDICATED PER DOCUMENTS RECORDED JUNE 27, 1980 AS FILE NO. 80-202949 AND NOVEMBER 17, 1981 AS FILE NO. 81-363832, BOTH OF OFFICIAL RECORDS.
- 26 AN EASEMENT FOR COUNTY HIGHWAY DEDICATED PER DOCUMENT RECORDED AUGUST 2, 1991 AS FILE NO. 1991-0387506, OF OFFICIAL RECORDS.
- 27 A 12.00 FOOT WIDE EASEMENT FOR PUBLIC UTILITIES AND ACCESS DEDICATED TO SAN DIEGO GAS AND ELECTRIC COMPANY PER DOCUMENT RECORDED DECEMBER 16, 1994 AS INSTRUMENT NO. 1994-0717782, OF OFFICIAL RECORDS.
- 28 AN EASEMENT (NO WIDTH GIVEN) FOR PUBLIC UTILITIES DEDICATED TO SAN DIEGO GAS AND ELECTRIC COMPANY PER DOCUMENT RECORDED NOVEMBER 18, 1953 AS FILE NO. 31287, OF TORRENS.
- 29 EASEMENTS FOR ROAD, SLOPE AND DRAINAGE PURPOSES DEDICATED TO THE STATE OF CALIFORNIA PER DOCUMENT RECORDED DECEMBER 16, 1975 AS FILE NO. 75-354241, OF OFFICIAL RECORDS.
- 30 A 60.00 FOOT PRIVATE ROAD EASEMENT DEDICATED PER PARCEL MAP NO. 7734, FILED IN THE OFFICE OF THE SAN DIEGO COUNTY RECORDER AUGUST 24, 1978. SAID EASEMENT INCLUDES AN EASEMENT DEDICATED PER DOCUMENT RECORDED JANUARY 28, 1989 AS FILE NO. 89-0041636, OF OFFICIAL RECORDS.
- 31 AN EASEMENT FOR DRAINAGE DEDICATED TO THE STATE OF CALIFORNIA, RESERVED PER DIRECTOR'S DEED RECORDED DECEMBER 30, 1980 AS FILE NO. 80-437411, OF OFFICIAL RECORDS.
- 32 A 20.00 FOOT WIDE EASEMENT FOR WATER LINES DEDICATED TO VALLECITOS WATER DISTRICT PER DOCUMENT RECORDED AUGUST 1, 1991 AS FILE NO. 91-0382621, OF OFFICIAL RECORDS.
- 33 AN EASEMENT FOR PUBLIC HIGHWAY DEDICATED TO THE COUNTY OF SAN DIEGO PER DOCUMENT RECORDED AUGUST 2, 1991 AS FILE NO. 91-0387504, OF OFFICIAL RECORDS. SAID EASEMENT INCLUDES AN EASEMENT OF PUBLIC UTILITIES DEDICATED TO SAN DIEGO GAS AND ELECTRIC COMPANY PER DOCUMENT RECORDED JANUARY 6, 1992 AS FILE NO. 92-0004510, OF OFFICIAL RECORDS AND TO PACIFIC BELL PER DOCUMENT RECORDED FEBRUARY 25, 1992 AS FILE NO. 92-0099373, OF OFFICIAL RECORDS.
- 34 A CERTIFICATE OF COMPLIANCE SPLITTING PARCEL 4 OF PARCEL MAP 7734 RECORDED MARCH 14, 1991 AS FILE NO. 91-0131110 OF OFFICIAL RECORDS. AN AGREEMENT RECORDED DECEMBER 20, 1991 AS FILE NO. 91-0661618, OF OFFICIAL RECORDS ALLOWS FOR THE REACQUISITION OF A PORTION OF THE SPLIT. THE NORTH HALF OF PARCEL 4 WAS LEASED TO PACIFIC BELL PER DOCUMENT RECORDED MARCH 19, 1996 AS FILE NO. 96-0134001, OF OFFICIAL RECORDS AND THAN TO COX PCS PER DOCUMENT RECORDED FEBRUARY 22, 2001 AS FILE NO. 01-100927, OF OFFICIAL RECORDS.
- 35 A 20.00 FOOT WIDE EASEMENT FOR ACCESS DEDICATED TO ATLANTIC RICHFIELD COMPANY PER DOCUMENT RECORDED DECEMBER 20, 1991 AS FILE NO. 91-0661619, OF OFFICIAL RECORDS.
- 36 A 20' x 10' EASEMENT FOR SIGNAGE AND A 10.00 FOOT WIDE EASEMENT FOR ELECTRICITY DEDICATED TO ATLANTIC RICHFIELD COMPANY PER DOCUMENT RECORDED DECEMBER 20, 1991 AS FILE NO. 91-0661620, OF OFFICIAL RECORDS.
- 37 A LEASE AGREEMENT WITH COX PCS ASSETS FOR A PORTION OF PARCEL 4 PARCEL MAP 7734 PER DOCUMENT RECORDED FEBRUARY 22, 2001 AS FILE NO. 01-010927, OF OFFICIAL RECORDS.
- 38 TWO 12' WIDE AND ONE 4' WIDE EASEMENTS FOR PUBLIC UTILITIES DEDICATED TO SAN DIEGO GAS & ELECTRIC COMPANY PER DOCUMENT RECORDED MAY 7, 1974 AS FILE NO. 74-118309, OF OFFICIAL RECORDS.
- 39 30' AND 60' EASEMENTS FOR WATER LINES DEDICATED TO SAN MARCOS COUNTY WATER DISTRICT PER DOCUMENT RECORDED MARCH 24, 1977 AS FILE NO. 77-107350, OF OFFICIAL RECORDS.
- 40 A 40' WIDE EASEMENT FOR WATER LINES AND ACCESS DEDICATED TO SAN MARCOS COUNTY WATER DISTRICT PER DOCUMENT RECORDED MAY 3, 1976 AS FILE NO. 76-132302, OF OFFICIAL RECORDS.
- 41 A 40' WIDE EASEMENT FOR ROAD AND UTILITY PURPOSES DEDICATED PER PARCEL MAP NO. 11792, FILED IN THE OFFICE OF THE SAN DIEGO COUNTY RECORDER NOVEMBER 12, 1981. DEDICATED TO SAN DIEGO GAS & ELECTRIC COMPANY PER DOCUMENT RECORDED JANUARY 21, 1982 AS FILE NO. 82-017180, OF OFFICIAL RECORDS. AND AS PRIVATE EASEMENTS DEDICATED PER DOCUMENTS RECORDED FEBRUARY 5, 1982 AS FILE NO. 82-033972; MARCH 16, 1982 AS FILE NO. 82-070220 AND APRIL 27, 1984 AS FILE NO. 84-155243, ALL OF OFFICIAL RECORDS.
- 42 AN EASEMENT FOR WATER LINES DEDICATED TO SAN MARCOS COUNTY WATER DISTRICT PER DOCUMENT RECORDED SEPTEMBER 5, 1985 AS FILE NO. 85-325567, OF OFFICIAL RECORDS.
- 43 A TOTAL 200' WIDE EASEMENT FOR WATER LINES DEDICATED TO SAN DIEGO COUNTY WATER AUTHORITY PER DOCUMENTS RECORDED JANUARY 22, 1958 AS FILE NO. 15329 IN BOOK 5923 PAGE 556; SEPTEMBER 30, 1958 AS FILE NO. 16329 IN BOOK 7276 PAGE 429 AND MAY 16, 1968 AS FILE NO. 81939, ALL OF OFFICIAL RECORDS. A 60' WIDE EASEMENT FOR PRIVATE ROAD AND UTILITY PURPOSES DEDICATED PER DOCUMENT RECORDED JULY 13, 1961 AS FILE NO. 119858, OF OFFICIAL RECORDS IS CONTAINED WITHIN SAID EASEMENT.
- 44 AN 84' WIDE EASEMENT FOR COUNTY HIGHWAY DEDICATED TO THE COUNTY OF SAN DIEGO PER DOCUMENT RECORDED APRIL 20, 1967 AS FILE NO. 76-144752, OF OFFICIAL RECORDS.
- 45 AN IRREVOCABLE OFFER TO DEDICATE AN 84' WIDE STRIP OF LAND FOR PUBLIC HIGHWAY PURPOSES DEDICATED TO THE COUNTY OF SAN DIEGO PER DOCUMENT RECORDED JUNE 29, 1973 AS FILE NO. 73-181163, OF OFFICIAL RECORDS.ICAL
- 46 AN IRREVOCABLE OFFER TO DEDICATE AN 84' WIDE STRIP OF LAND FOR PUBLIC HIGHWAY PURPOSES DEDICATED TO THE COUNTY OF SAN DIEGO PER DOCUMENT RECORDED JUNE 3, 1981 AS FILE NO. 81-173146, OF OFFICIAL RECORDS.
- 47 A 30' WIDE EASEMENT FOR ROAD AND PUBLIC UTILITY PURPOSES DEDICATED PER DOCUMENTS RECORDED AUGUST 9, 1966 AS FILE NO. 128918 AND DECEMBER 27, 1973 AS FILE NO. 73-355345, BOTH OF OFFICIAL RECORDS.
- 48 A 30' WIDE EASEMENT FOR ROAD PURPOSES DEDICATED PER DOCUMENT RECORDED MARCH 2, 1970 AS FILE NO. 37723, OF OFFICIAL RECORDS.
- 49 A 30' WIDE EASEMENT FOR ACCESS AND UTILITIES DEDICATED PER DOCUMENT RECORDED MARCH 2, 1973 AS FILE NO. 73-055034, OF OFFICIAL RECORDS.
- 50 30' WIDE EASEMENTS FOR WATER LINES DEDICATED TO SAN MARCOS COUNTY WATER DISTRICT PER DOCUMENT RECORDED MAY 13, 1976 AS FILE NO. 76-144752, OF OFFICIAL RECORDS.
- 51 A SLOPE EASEMENT DEDICATED TO THE STATE OF CALIFORNIA PER DOCUMENT RECORDED SEPTEMBER 22, 1978 AS FILE NO. 82-404017, OF OFFICIAL RECORDS. SAID DOCUMENT ALSO RELINQUISHES ACCESS RIGHTS TO INTERSTATE 15 AS DO DOCUMENTS RECORDED APRIL 1, 1981 AS FILE NO. 81-098774 AND MAY 21, 1981 AS FILE NO. 81-158361, BOTH OF OFFICIAL RECORDS.
- 52 A 60' WIDE EASEMENT FOR ACCESS AND UTILITIES DEDICATED PER DOCUMENT RECORDED JULY 23, 1981 AS FILE NO. 81-232013, OF OFFICIAL RECORDS. (SAID EASEMENT IS STATED AS APPURTENANT TO LOTS 4, 5, 6 AND 8 IN SECTION 18, 111S, R3W, BUT STOPS BEFORE IT REACHED THE INTERSTATE.
- 53 A 30' WIDE EASEMENT FOR WATER LINES DEDICATED TO SAN MARCOS COUNTY WATER DISTRICT PER DOCUMENTS RECORDED MAY 3, 1976 AS FILE NO. 76-132301 AND MARCH 29, 1977 AS FILE NO. 77-114093, BOTH OF OFFICIAL RECORDS.
- 54 OPEN SPACE EASEMENTS DEDICATED PER PARCEL MAP NO. 11792, FILED IN THE OFFICE OF THE SAN DIEGO COUNTY RECORDER NOVEMBER 12, 1981.
- 55 A 40' WIDE EASEMENT FOR ACCESS AND UTILITIES DEDICATED PER DOCUMENTS RECORDED NOVEMBER 13, 1981 AS FILE NO. 81-360481 AND DECEMBER 30, 1981 AS FILE NO. 81-406749, BOTH OF OFFICIAL RECORDS.
- 56 A 10' WIDE PRIVATE WATER LINE EASEMENT DEDICATED PER DOCUMENTS RECORDED AUGUST 13, 1982 AS FILE NO. 82-250860 AND APRIL 27, 1984 AS FILE NO. 84-155235, BOTH OF OFFICIAL RECORDS.
- 57 A 40' WIDE PRIVATE EASEMENT FOR ACCESS AND UTILITIES DEDICATED PER DOCUMENT RECORDED OCTOBER 8, 1982 AS FILE NO. 82-309933, OF OFFICIAL RECORDS.
- 58 12' WIDE EASEMENTS DEDICATED TO SAN DIEGO GAS & ELECTRIC PER DOCUMENT RECORDED DECEMBER 28, 1995 AS FILE NO. 95-0592723, OF OFFICIAL RECORDS.
- 59 30' WIDE EASEMENTS DEDICATED TO SAN MARCOS COUNTY WATER DISTRICT PER DOCUMENT RECORDED SEPTEMBER 3, 1976 AS FILE NO. 76-200300, OF OFFICIAL RECORDS.
- 60 EASEMENTS FOR OPEN SPACE DEDICATED TO THE COUNTY OF SAN DIEGO DEDICATED PER DOCUMENT RECORDED AUGUST 18, 1982 AS FILE NO. 82-250869, OF OFFICIAL RECORDS.
- 61 A 60' WIDE PRIVATE EASEMENT FOR ACCESS AND UTILITIES PER DOCUMENTS RECORDED OCTOBER 7, 1982 AS FILE NO. 82-309550; JANUARY 7, 1983 AS FILE NO. 83-006283; FEBRUARY 10, 1983 AS FILE NO. 83-044391 AND JULY 1, 1994 AS FILE NO. 94-0418709, ALL OF OFFICIAL RECORDS.
- 62 30' WIDE EASEMENTS DEDICATED TO SAN MARCOS COUNTY WATER DISTRICT PER DOCUMENTS RECORDED OCTOBER 26, 1976 AS FILE NO. 76-355827; MARCH 22, 1978 AS FILE NO. 78-112058 AND FEBRUARY 17, 1984 AS FILE NO. 84-060674, ALL OF OFFICIAL RECORDS.
- 63 SLOPE AND DRAINAGE EASEMENTS DEDICATED TO THE STATE OF CALIFORNIA PER DOCUMENT RECORDED APRIL 5, 1978 AS FILE NO. 82-339814, OF OFFICIAL RECORDS.
- 64 AN OPEN SPACE EASEMENT DEDICATED TO THE COUNTY OF SAN DIEGO PER DOCUMENT RECORDED NOVEMBER 3, 1982 AS FILE NO. 82-339814, OF OFFICIAL RECORDS.
- 65 AN EASEMENT FOR ACCESS AND UTILITIES DEDICATED PER DOCUMENT RECORDED DECEMBER 30, 1981 AS FILE NO. 81-406790, OF OFFICIAL RECORDS.

NOTES:

1. ALL EASEMENTS WITHIN THE PROJECT BOUNDARY TO BE OUTLINED WITH THE EXCEPTION OF:
  - 4 C.W.A. EASEMENT TO REMAIN.
- 2, 3, 4, 60 V.M.D. EASEMENT TO BE RELOCATED TO THE SATISFACTION OF THE EASEMENT HOLDERS.
- 11 PRIVATE EASEMENT TO BE RELOCATED TO THE SATISFACTION OF THE EASEMENT HOLDERS.

DISPOSITION OF EXISTING EASEMENTS  
ALL EXISTING EASEMENTS SHALL BE OUTLINED, VACATED OR RECONVEYED TO MORE PRACTICALLY CONFORM TO THE FINAL PROJECT DESIGN AS NECESSARY.

ENGINEER OF WORK

FUSCOE ENGINEERING  
6390 GREENWICH DRIVE, STE. 170  
SAN DIEGO, CA 92122  
(619) 554-1500  
ERIC K. ARMSTRONG RCE 36083 DATE 6/6/17




**FUSCOE**  
ENGINEERING  
6390 Greenwich Drive, Suite 170  
San Diego, California 92122  
tel 619.554.1500 • fax 619.557.0335  
www.fuscoe.com

SHEET 3 OF 14



COUNTY OF SAN DIEGO TRACT TM 5597 RPL <sup>2</sup>  
TENTATIVE MAP  
NEWLAND SIERRA

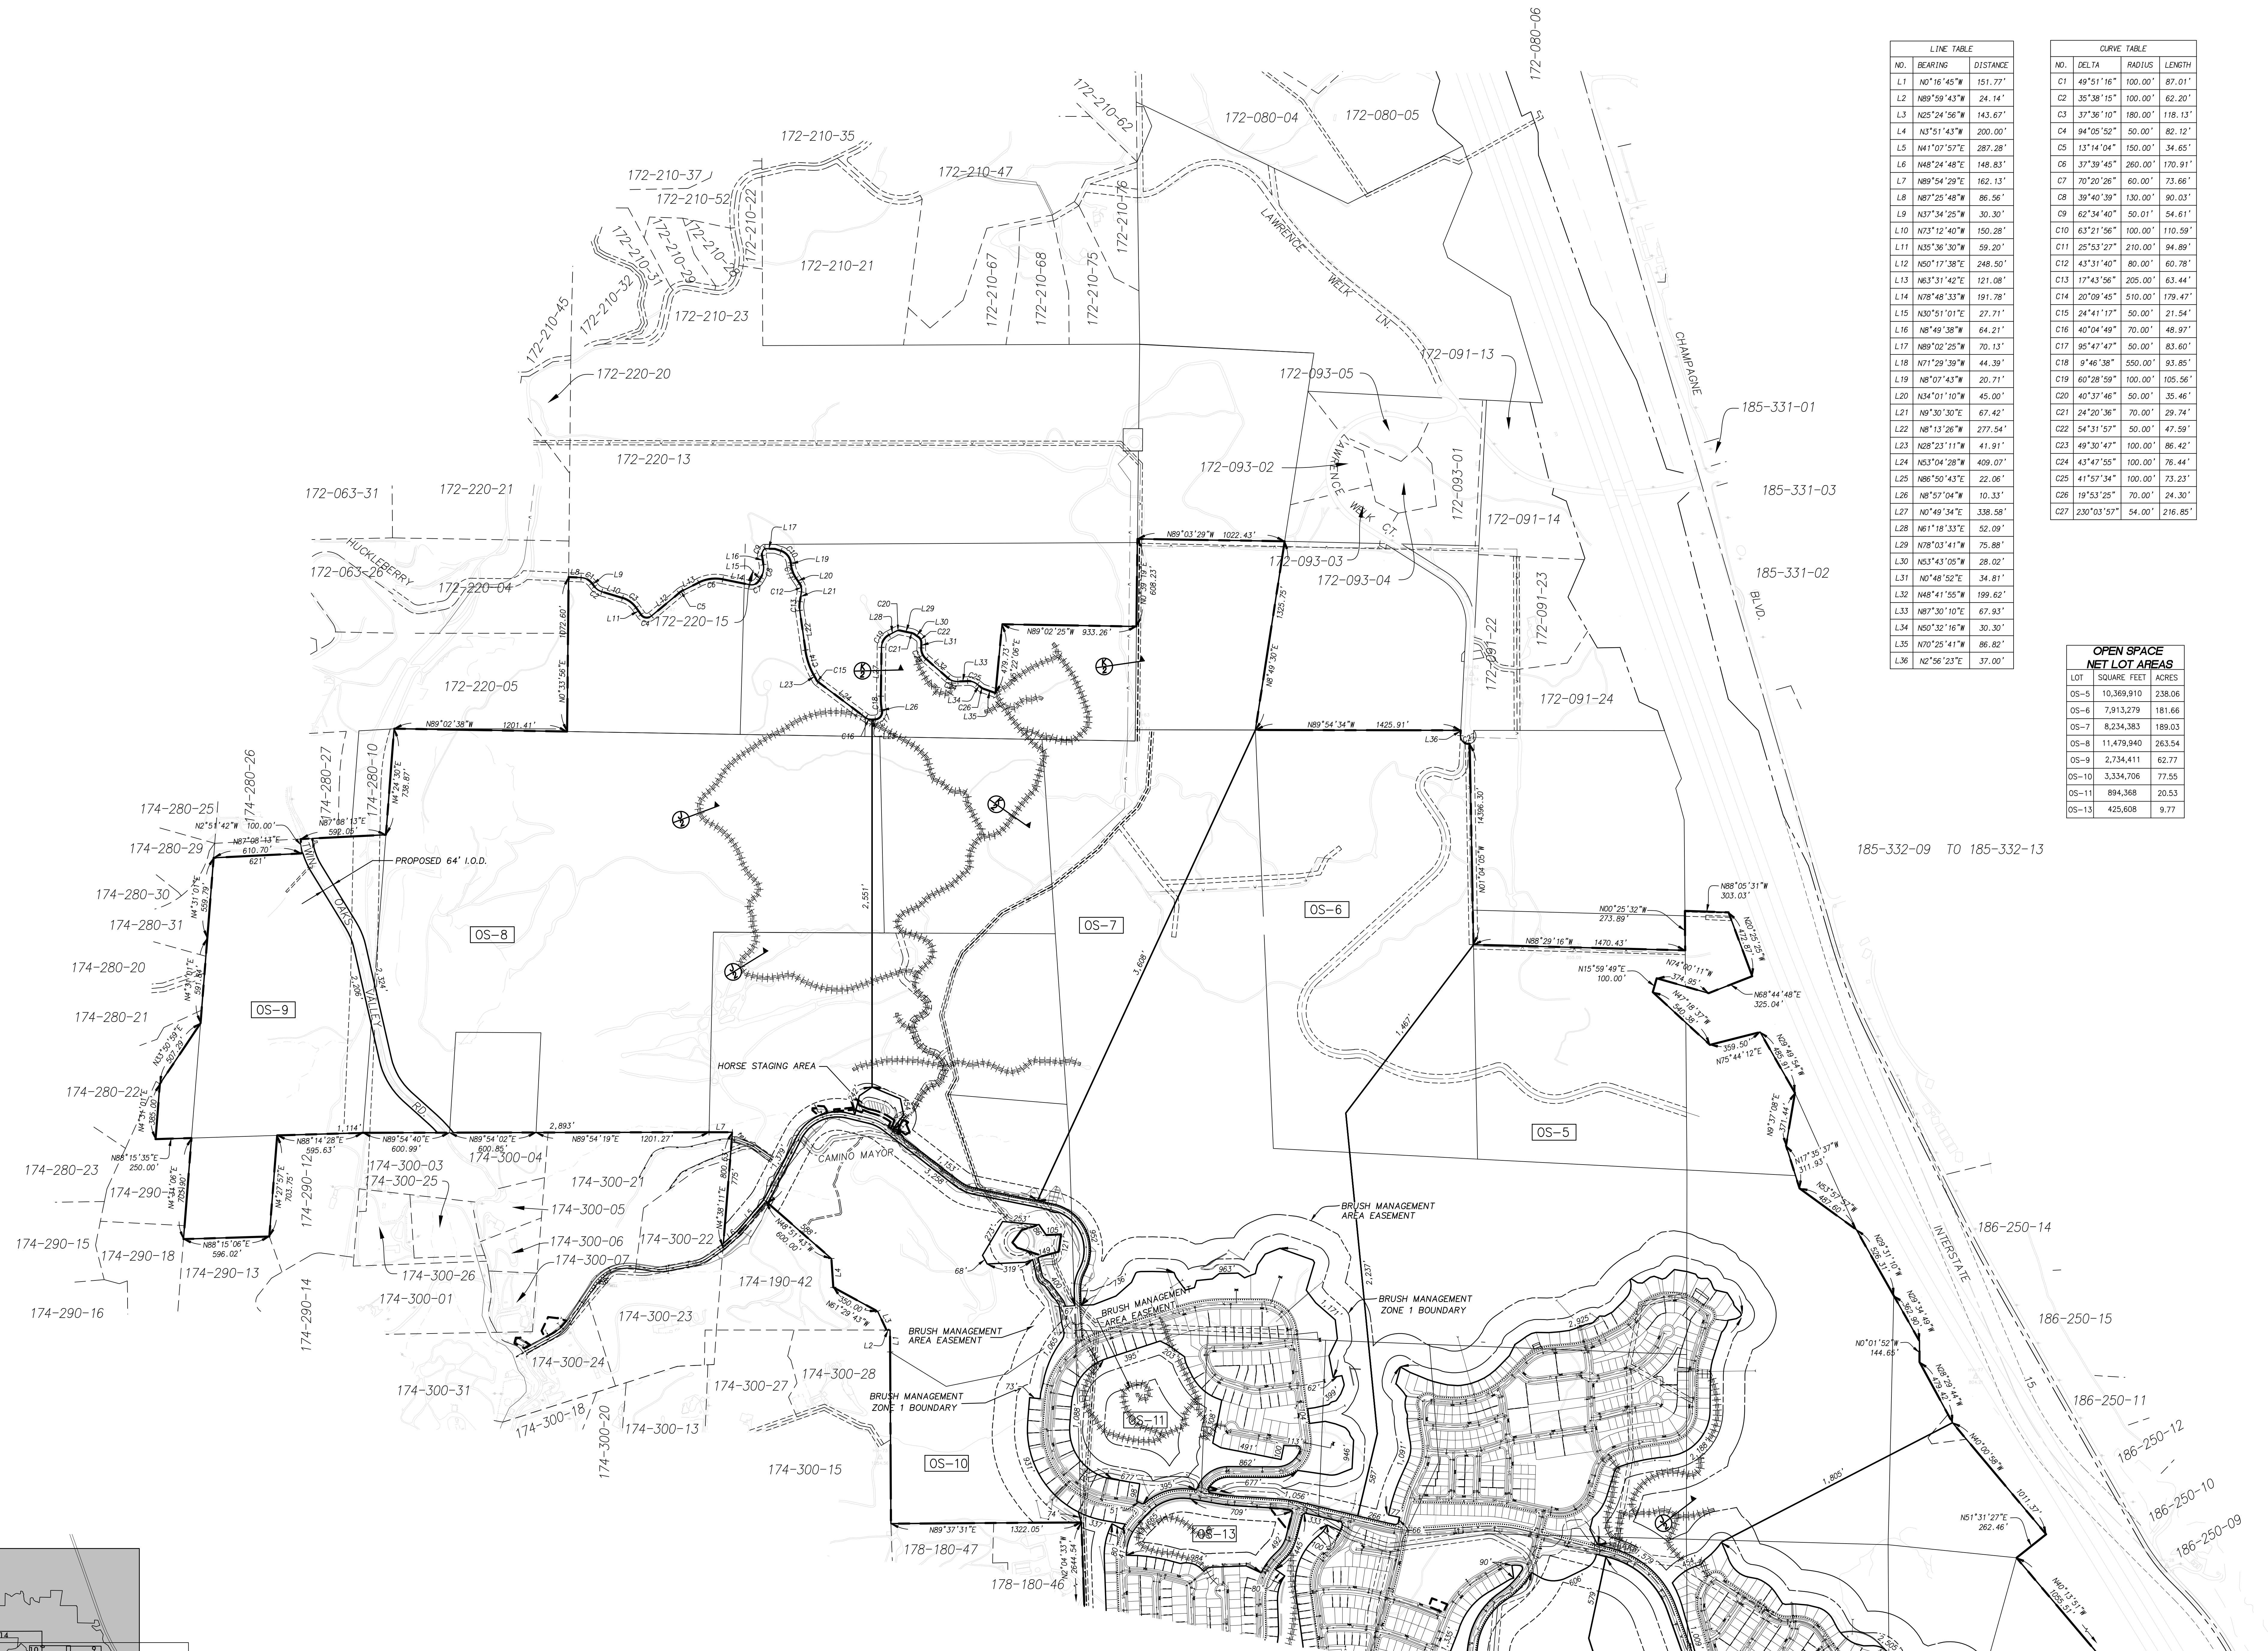

**SEE SHEET 5**

ENGINEER OF WORK

FUSCOE ENGINEERING  
6390 GREENWICH DRIVE, STE. 170  
SAN DIEGO, CA 92122  
(858)554-1500  
*Eric K. Armstrong* 6/1  
ERIC K. ARMSTRONG RCE 35083



SHEET 4 OF 14

| NO. | DATE | REVISION |
|-----|------|----------|
|     |      |          |

