
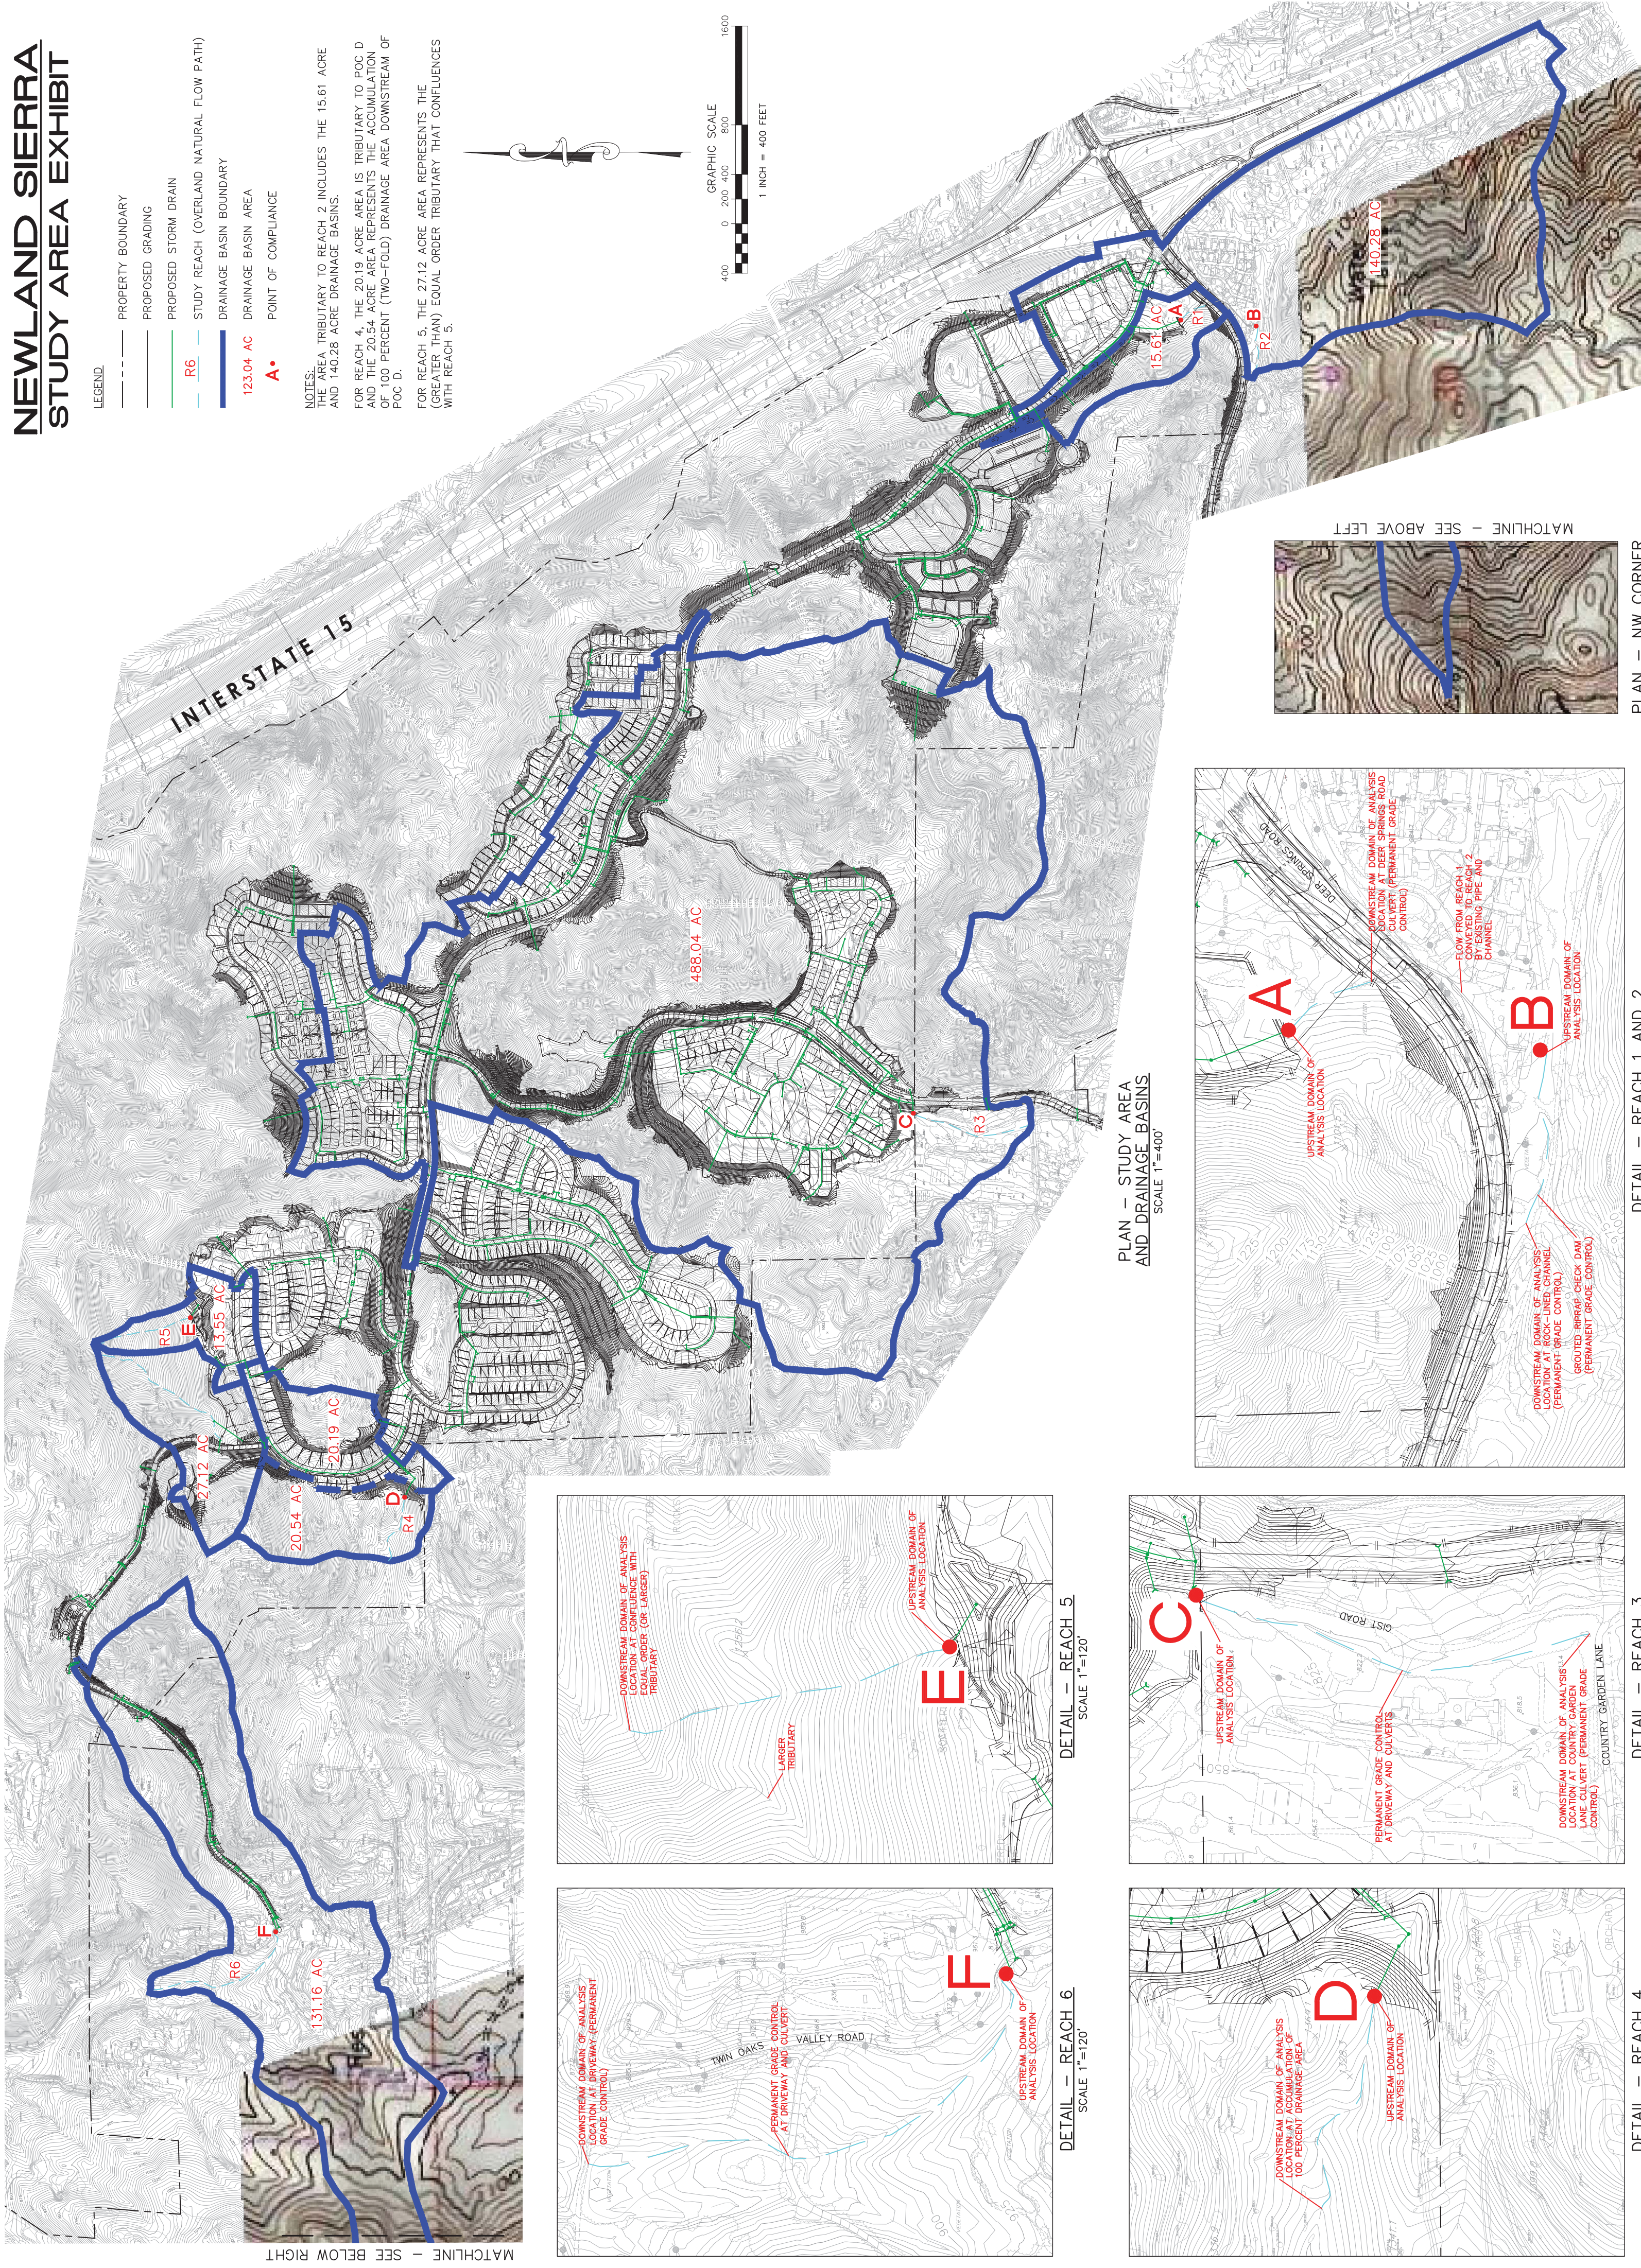


NEWLAND SIERRA


STUDY AREA EXHIBIT

- LEGEND
- PROPERTY BOUNDARY
 - PROPOSED GRADING
 - PROPOSED STORM DRAIN
 - STUDY REACH (OVERLAND NATURAL FLOW PATH)
 - DRAINAGE BASIN BOUNDARY
 - DRAINAGE BASIN AREA
 - POINT OF COMPLIANCE
- 123.04 AC
A•


NOTES:
THE AREA TRIBUTARY TO REACH 2 INCLUDES THE 15.61 ACRE AND 140.28 ACRE DRAINAGE BASINS.
FOR REACH 4, THE 20.19 ACRE AREA IS TRIBUTARY TO POC D AND THE 20.54 ACRE AREA REPRESENTS THE ACCUMULATION OF 100 PERCENT (TWO-FOLD) DRAINAGE AREA DOWNSTREAM OF POC D.
FOR REACH 5, THE 27.12 ACRE AREA REPRESENTS THE (GREATER THAN) EQUAL ORDER TRIBUTARY THAT CONFLUENCES WITH REACH 5.

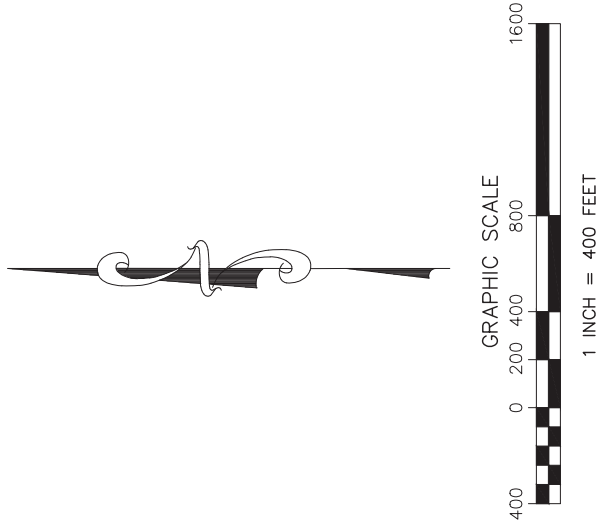


PLAN - STUDY AREA
AND DRAINAGE BASINS
SCALE 1"=400'

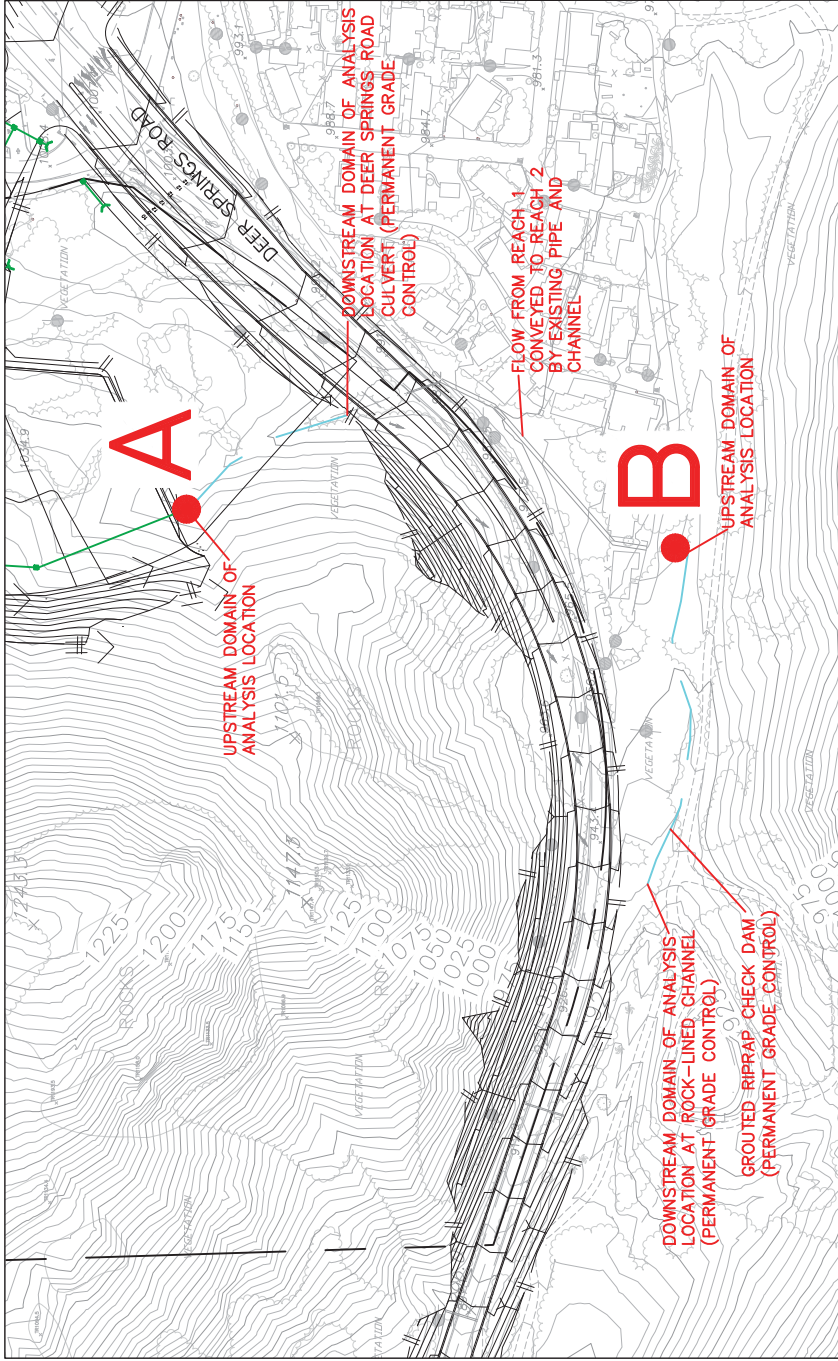

PLAN - NW CORNER
SCALE 1"=400'

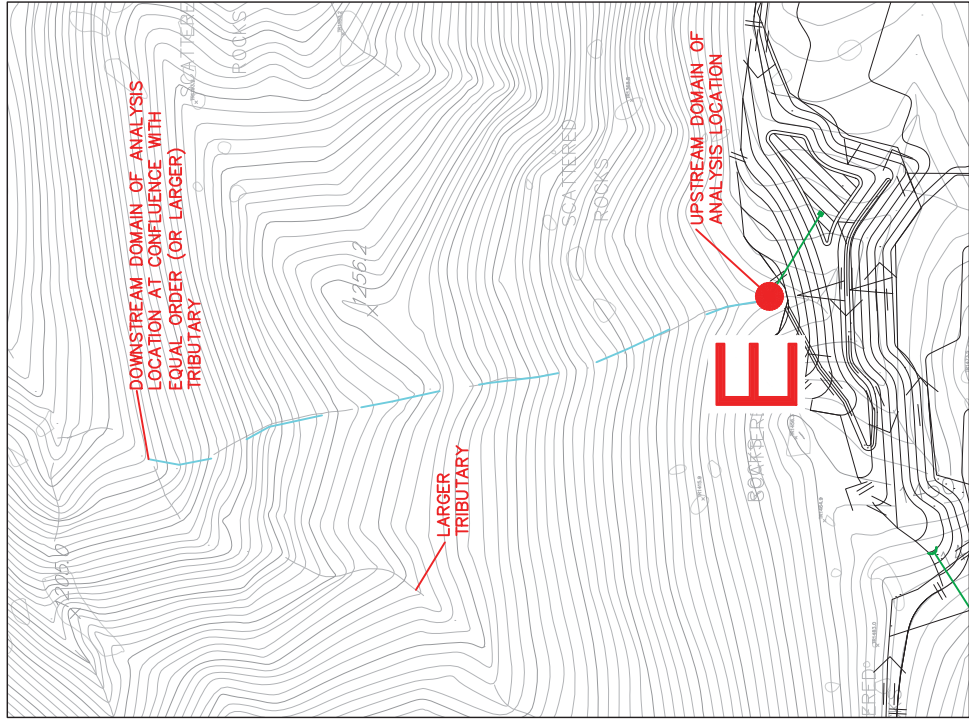


DETAIL - REACH 5
SCALE 1"=120'

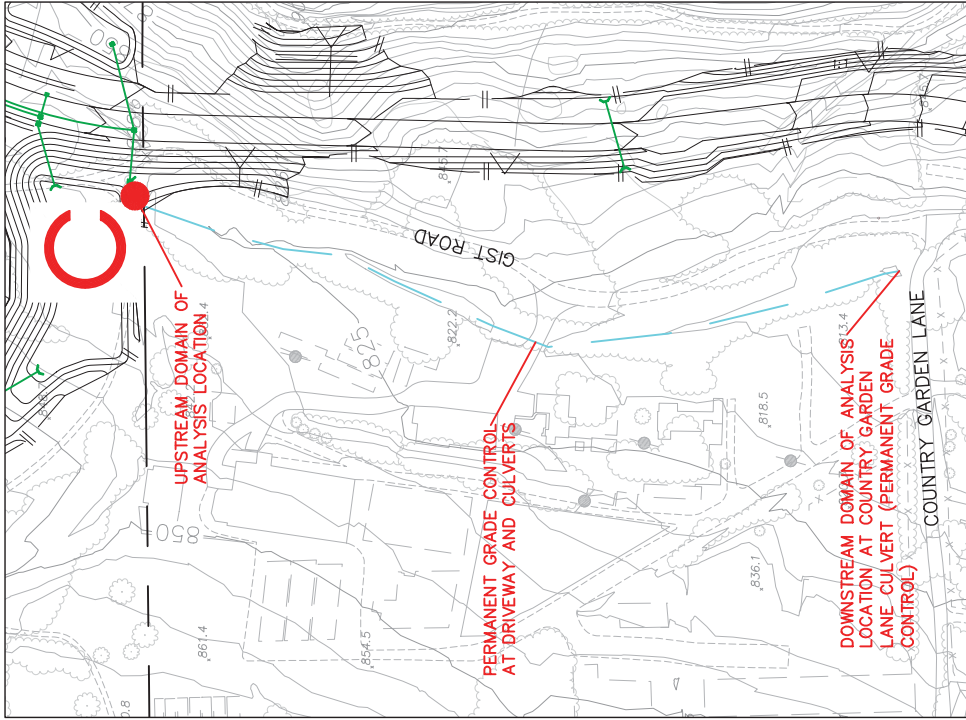

DETAIL - REACH 3
SCALE 1"=120'



DETAIL - REACH 6
SCALE 1"=120'

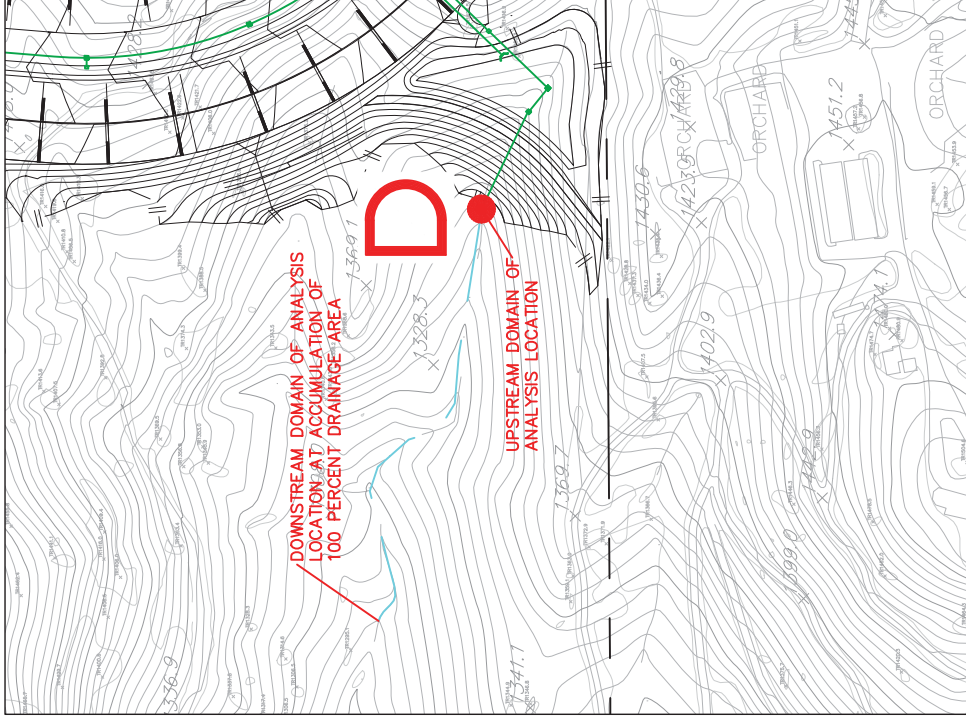

DETAIL - REACH 4
SCALE 1"=120'