


## COUNTY OF SAN DIEGO TRACT TM 5597 RPL <sup>2</sup> PRELIMINARY GRADING PLAN NEWLAND SIERRA

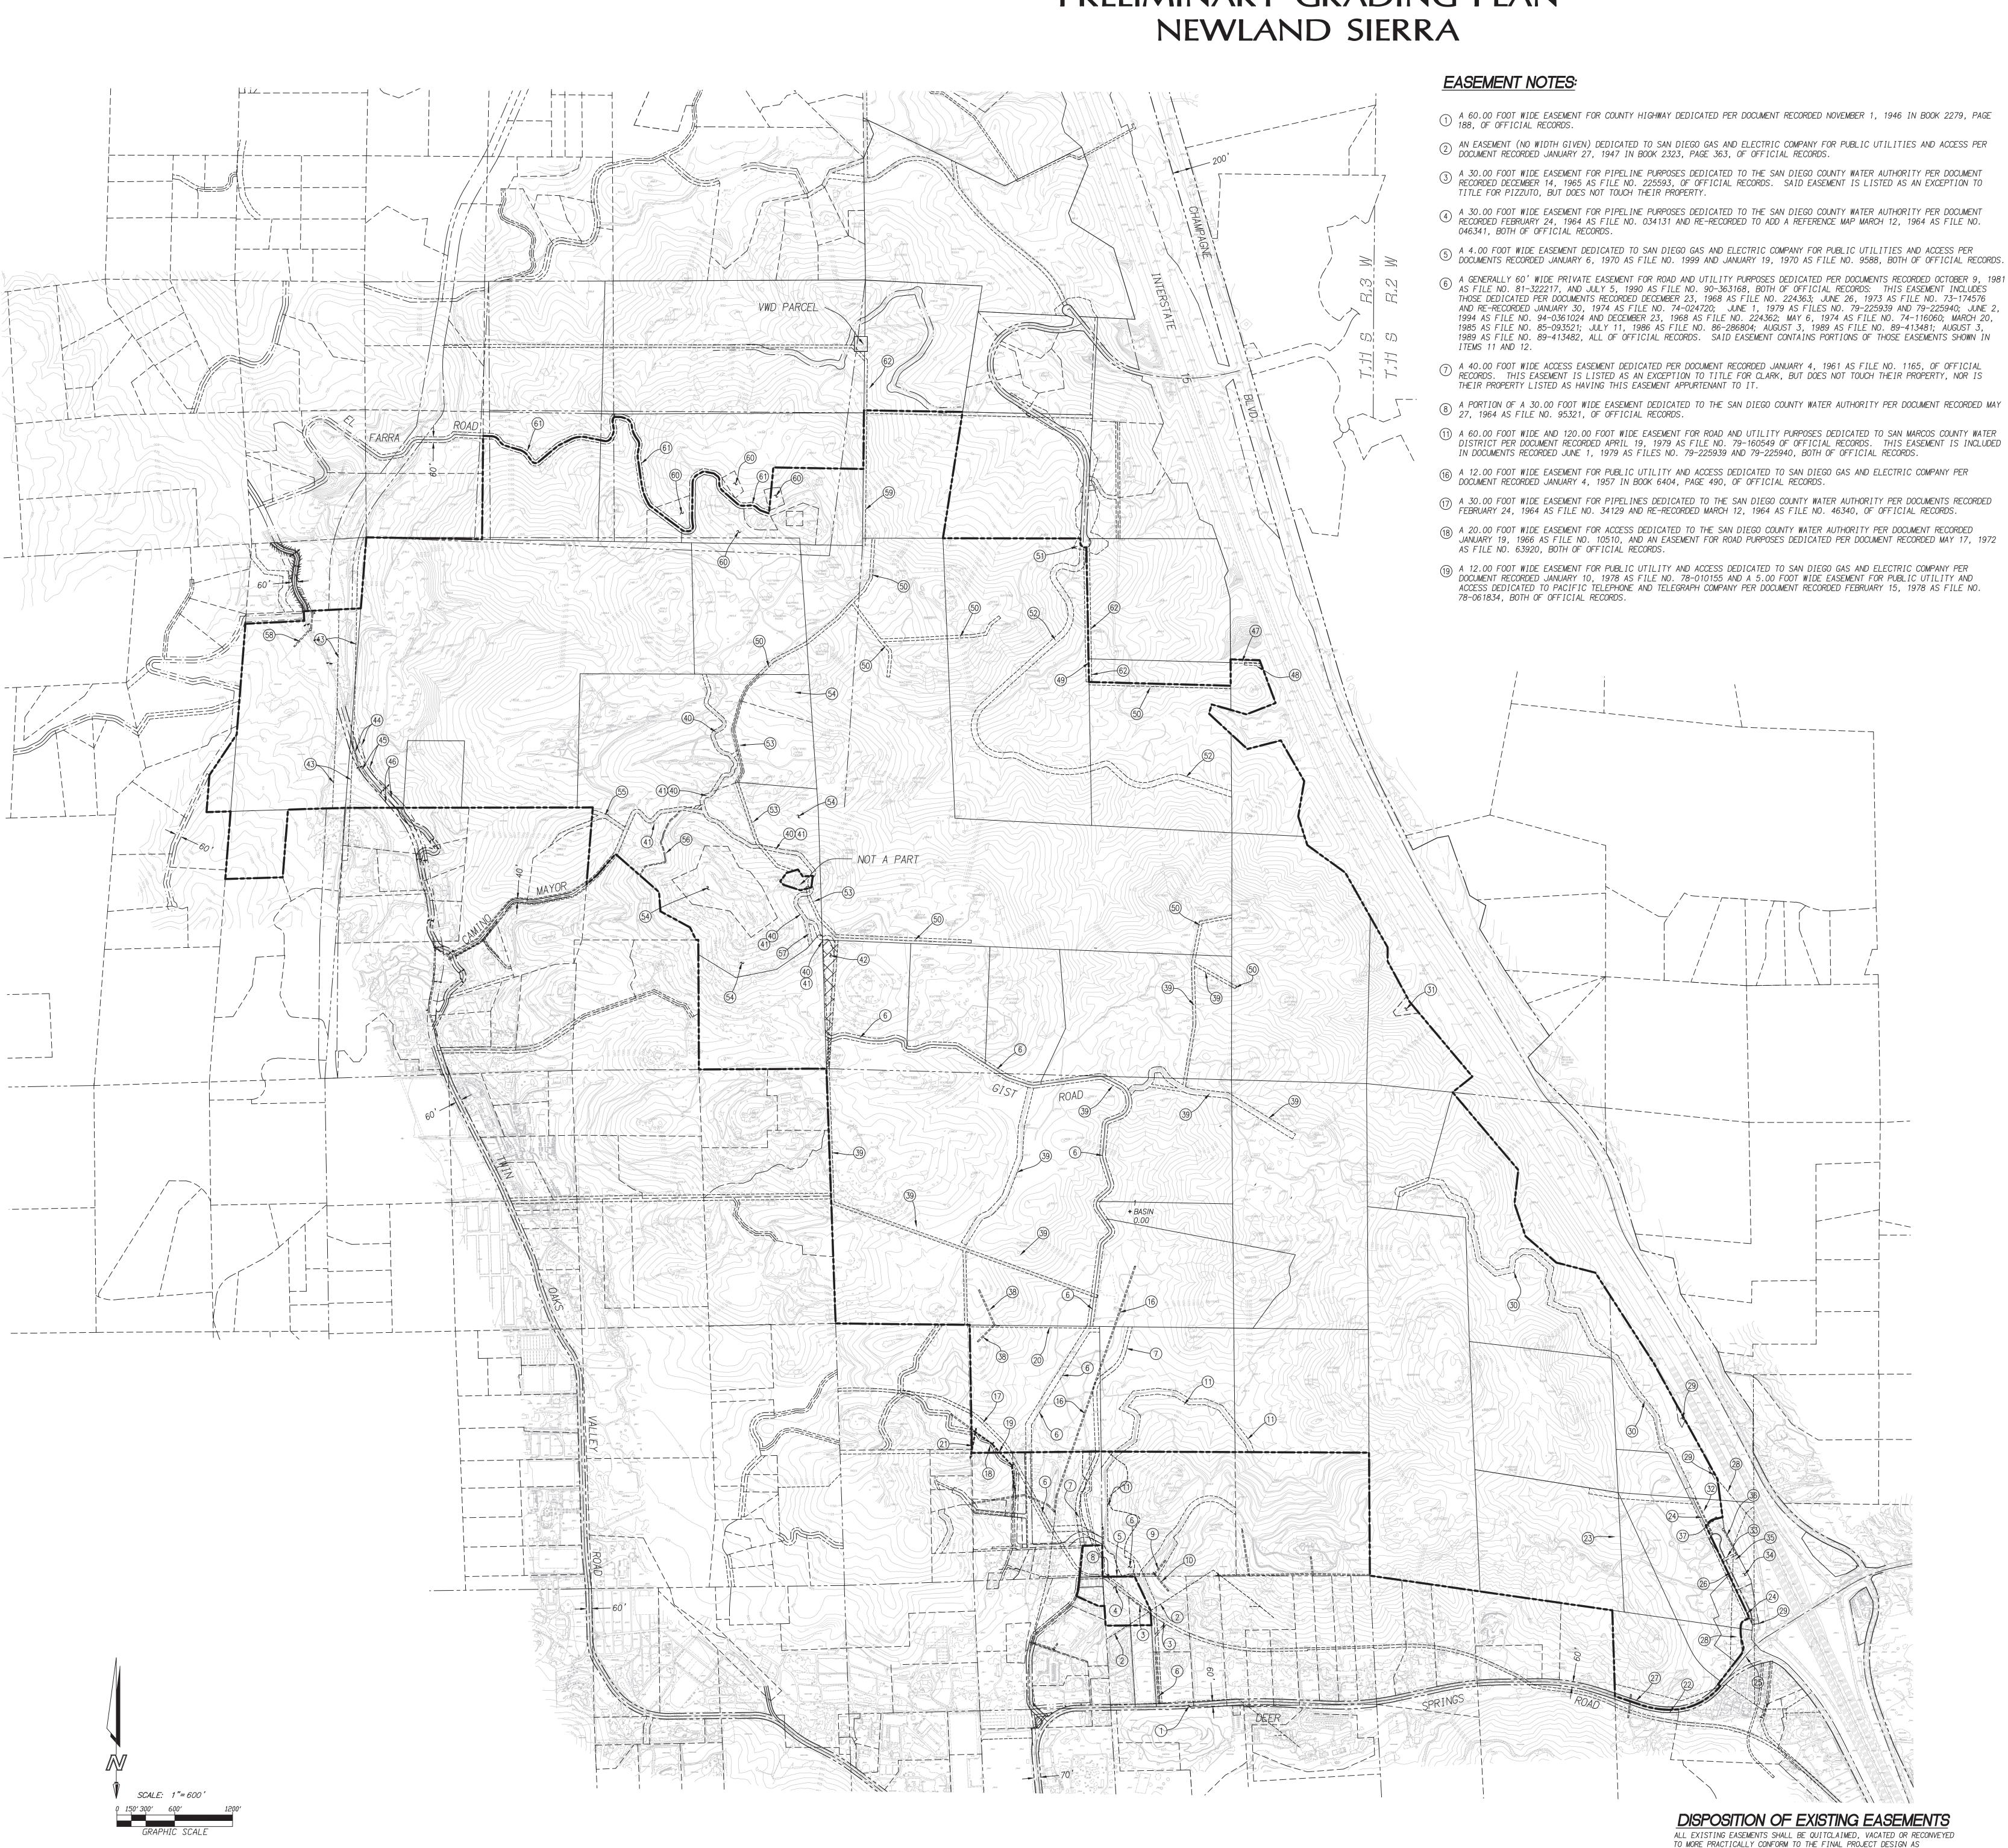

## **EASEMENT NOTES:**

81-107537, BOTH OF OFFICIAL RECORDS.

- 20 A 20.00 FOOT WIDE EASEMENT FOR PIPELINE PURPOSES DEDICATED PER DOCUMENT RECORDED JULY 24, 1980 AS FILE NO. 80-232713, OF OFFICIAL RECORDS.
- A 12.00 FOOT WIDE EASEMENT FOR PUBLIC UTILITY AND ACCESS DEDICATED TO SAN DIEGO GAS AND ELECTRIC COMPANY PER DOCUMENT RECORDED DECEMBER 4, 1980 AS FILE NO. 80-408614 AND A 6.00 FOOT WIDE EASEMENT FOR PUBLIC UTILITY AND ACCESS DEDICATED TO PACIFIC TELEPHONE AND TELEGRAPH COMPANY PER DOCUMENT RECORDED APRIL 8, 1981 AS FILE NO.
- A 30.00 FOOT WIDE EASEMENT FOR COUNTY HIGHWAY DEDICATED PER DOCUMENTS RECORDED APRIL 17, 1947 AS FILE NO. 41659 IN BOOK 2380, PAGE 155 AND OCTOBER 22, 1947 AS FILE NO. 11011 IN BOOK 2521, PAGE 285, BOTH OF OFFICIAL RECORDS.
- AN EASEMENT (NO WIDTH GIVEN) FOR PUBLIC UTILITY AND ACCESS DEDICATED TO SAN DIEGO GAS AND ELECTRIC COMPANY PER DOCUMENT RECORDED FEBRUARY 1, 1949 AS FILE NO. 9659 IN BOOK 3097, PAGE 197, OF OFFICIAL RECORDS.
- A 60.00 FOOT WIDE EASEMENT FOR ROAD AND PUBLIC UTILITIES PER DOCUMENT RECORDED JULY 24, 1972 AS FILE NO. 190367. THIS DOCUMENT INCLUDES A 60.00 FOOT WIDE EASEMENT FOR ROAD AND PUBLIC UTILITIES PER DOCUMENT RECORDED AUGUST 12, 1959 AS FILE NO. 164230 IN BOOK 7823, PAGE 452, OF OFFICIAL RECORDS. THIS DOCUMENT INCLUDES A 30.00 FOOT WIDE EASEMENT FOR ROAD AND UTILITY PURPOSES DEDICATED PER DOCUMENTS RECORDED SEPTEMBER 24, 1985 AS FILE NO. 85-351966 AND JANUARY 28, 1998 AS FILE NO. 98-0041638, BOTH OF OFFICIAL RECORDS.
- THE RELINQUISHMENT OF ACCESS RIGHTS TO INTERSTATE 15 AND A HIGHWAY SLOPE EASEMENT DEDICATED PER DOCUMENTS RECORDED JUNE 27, 1980 AS FILE NO. 80-202949 AND NOVEMBER 17, 1981 AS FILE NO. 81-363832, BOTH OF OFFICIAL RECORDS.
- AN EASEMENT FOR COUNTY HIGHWAY DEDICATED PER DOCUMENT RECORDED AUGUST 2, 1991 AS FILE NO. 1991-0387506, OF OFFICIAL RECORDS.
- A 12.00 FOOT WIDE EASEMENT FOR PUBLIC UTILITIES AND ACCESS DEDICATED TO SAN DIEGO GAS AND ELECTRIC COMPANY PER DOCUMENT RECORDED DECEMBER 16, 1994 AS INSTRUMENT NO. 1994-0717782, OF OFFICIAL RECORDS.
- AN EASEMENT (NO WIDTH GIVEN) FOR PUBLIC UTILITIES DEDICATED TO SAN DIEGO GAS AND ELECTRIC COMPANY PER DOCUMENT RECORDED NOVEMBER 18, 1953 AS FILE NO. 31287, OF TORRENS.
- 29 EASEMENTS FOR ROAD, SLOPE AND DRAINAGE PURPOSES DEDICATED TO THE STATE OF CALIFORNIA PER DOCUMENT RECORDED DECEMBER 16, 1975 AS FILE NO. 75-354241, OF OFFICIAL RECORDS.
- A 60.00 FOOT WIDE PRIVATE ROAD EASEMENT DEDICATED PER PARCEL MAP NO. 7734, FILED IN THE OFFICE OF THE SAN DIEGO COUNTY RECORDER AUGUST 24, 1978. SAID EASEMENT INCLUDES AN EASEMENT DEDICATED PER DOCUMENT RECORDED JANUARY 28,
- 1998 AS FILE NO. 98-0041638, OF OFFICIAL RECORDS.
- 3) AN EASEMENT FOR DRAINAGE DEDICATED TO THE STATE OF CALIFORNIA, RESERVED PER DIRECTOR'S DEED RECORDED DECEMBER 30, 1980 AS FILE NO. 80-437411, OF OFFICIAL RECORDS.
- 32 A 20.00 FOOT WIDE EASEMENT FOR WATER LINES DEDICATED TO VALLECITOS WATER DISTRICT PER DOCUMENT RECORDED AUGUST 1, 1991 AS FILE NO. 91-0382621, OF OFFICIAL RECORDS.
- 33 AN EASEMENT FOR PUBLIC HIGHWAY DEDICATED TO THE COUNTY OF SAN DIEGO PER DOCUMENT RECORDED AUGUST 2, 1991 AS FILE NO. 91-0387504. OF OFFICIAL RECORDS. SAID EASEMENT INCLUDES AN EASEMENT OF PUBLIC UTILITIES DEDICATED TO SAN DIEGO GAS
- PACIFIC BELL PER DOCUMENT RECORDED FEBRUARY 25, 1992 AS FILE NO. 92-0099373, OF OFFICIAL RECORDS.

  A CERTIFICATE OF COMPLIANCE SPLITTING PARCEL 4 OF PARCEL MAP 7734 RECORDED MARCH 14, 1991 AS FILE NO. 91-0113110, OF OFFICIAL RECORDS. AN AGREEMENT RECORDED DECEMBER 20, 1991 AS FILE NO. 91-0661618, OF OFFICIAL RECORDS ALLOWS FOR THE REAQUISITION OF A PORTION OF THE SPLIT. THE NORTH HALF OF PARCEL 4 WAS LEASED TO PACIFIC BELL PER DOCUMENT

AND ELECTRIC COMPANY PER DOCUMENT RECORDED JANUARY 6, 1992 AS FILE NO. 92-0004510. OF OFFICIAL RECORDS AND TO

35 A 20.00 FOOT WIDE EASEMENT FOR ACCESS DEDICATED TO ATLANTIC RICHFIELD COMPANY PER DOCUMENT RECORDED DECEMBER 20, 1991 AS FILE NO. 91-0661619, OF OFFICIAL RECORDS.

FEBRUARY 22, 2001 AS FILE NO. 01-100927, OF OFFICIAL RECORDS.

RECORDED MARCH 19, 1996 AS FILE NO. 96-0134001, OF OFFICIAL RECORDS AND THAN TO COX PCS PER DOCUMENT RECORDED

- 36 A 20' x 10' EASEMENT FOR SIGNAGE AND A 10.00 FOOT WIDE EASEMENT FOR ELECTRICITY DEDICATED TO ATLANTIC RICHFIELD COMPANY PER DOCUMENT RECORDED DECEMBER 20, 1991 AS FILE NO. 91-0661620, OF OFFICIAL RECORDS.
- 37) A LEASE AGREEMENT WITH COX PCS ASSETS FOR A PORTION OF PARCEL 4 PARCEL MAP 7734 PER DOCUMENT RECORDED FEBRUARY 22, 2001 AS FILE NO. 01-0100927, OF OFFICIAL RECORDS.
- TWO 12' WIDE AND ONE 4' WIDE EASEMENTS FOR PUBLIC UTILITIES DEDICATED TO SAN DIEGO GAS & ELECTRIC COMPANY PER DOCUMENT RECORDED MAY 7, 1974 AS FILE NO. 74-118309, OF OFFICIAL RECORDS.
- 39 30' AND 60' EASEMENTS FOR WATERLINES DEDICATED TO SAN MARCOS COUNTY WATER DISTRICT PER DOCUMENT RECORDED MARCH 24, 1977 AS FILE NO. 77-107350, OF OFFICIAL RECORDS.
- 40 A 40' WIDE EASEMENT FOR WATERLINES AND ACCESS DEDICATED TO SAN MARCOS COUNTY WATER DISTRICT PER DOCUMENT RECORDED MAY 3, 1976 AS FILE NO. 76-132302, OF OFFICIAL RECORDS.
- A 40' WIDE EASEMENT FOR ROAD AND UTILITY PURPOSES DEDICATED PER PARCEL MAP NO. 11792, FILED IN THE OFFICE OF THE SAN DIEGO COUNTY RECORDER NOVEMBER 12, 1981: DEDICATED TO SAN DIEGO GAS & ELECTRIC COMPANY PER DOCUMENT RECORDED JANUARY 21, 1982 AS FILE NO. 82-017180, OF OFFICIAL RECORDS: AND AS PRIVATE EASEMENTS DEDICATED PER DOCUMENTS RECORDED FEBRUARY 5, 1982 AS FILE NO. 82-033272; MARCH 18, 1982 AS FILE NO. 82-070220 AND APRIL 27, 1984 AS FILE NO. 84-155243, ALL OF OFFICIAL RECORDS.
- AN EASEMENT FOR WATERLINES DEDICATED TO SAN MARCOS COUNTY WATER DISTRICT PER DOCUMENT RECORDED SEPTEMBER 5, 1985 AS FILE NO. 85-325567, OF OFFICIAL RECORDS.
- 43 A TOTAL 200' WIDE EASEMENT FOR WATERLINES DEDICATED TO SAN DIEGO COUNTY WATER AUTHORITY PER DOCUMENTS RECORDED

  JANUARY 27, 1958 AS FILE NO. 13320 IN BOOK 6923 PAGE 556; SEPTEMBER 30, 1958 AS FILE NO. 160329 IN BOOK 7276 PAGE

  429 AND MAY 16, 1968 AS FILE NO. 81939, ALL OF OFFICIAL RECORDS. A 60' WIDE EASEMENT FOR PRIVATE ROAD AND UTILITY

  PURPOSES DEDICATED PER DOCUMENT RECORDED JULY 13, 1961 AS FILE NO. 119858, OF OFFICIAL RECORDS IS CONTAINED WITHIN

  SAID EASEMENT.
- 44) AN 84' WIDE EASEMENT FOR COUNTY HIGHWAY DEDICATED TO THE COUNTY OF SAN DIEGO PER DOCUMENT RECORDED APRIL 20, 1967 AS FILE NO. 55049, OF OFFICIAL RECORDS.
- 45 AN IRREVOCABLE OFFER TO DEDICATE AN 84' WIDE STRIP OF LAND FOR PUBLIC HIGHWAY PURPOSES DEDICATED TO THE COUNTY OF SAN DIEGO PER DOCUMENT RECORDED JUNE 29, 1973 AS FILE NO. 73-181163, OF OFFICIAL RECORDS.ICIAL
- 46 AN IRREVOCABLE OFFER TO DEDICATE AN 84' WIDE STRIP OF LAND FOR PUBLIC HIGHWAY PURPOSES DEDICATED TO THE COUNTY OF SAN DIEGO PER DOCUMENT RECORDED JUNE 3, 1981 AS FILE NO. 81-173146, OF OFFICIAL RECORDS.
- 47 A 30' WIDE EASEMENT FOR ROAD AND PUBLIC UTILITY PURPOSES DEDICATED PER DOCUMENTS RECORDED AUGUST 9, 1966 AS FILE NO. 128918 AND DECEMBER 27, 1973 AS FILE NO. 73-355345, BOTH OF OFFICIAL RECORDS.
- A 30' WIDE EASEMENT FOR ROAD PURPOSES DEDICATED PER DOCUMENT RECORDED MARCH 2, 1970 AS FILE NO. 37723, OF OFFICIAL RECORDS.
- 49 A 30' WIDE EASEMENT FOR ACCESS AND UTILITIES DEDICATED PER DOCUMENT RECORDED MARCH 2, 1973 AS FILE NO. 73-055034, OF OFFICIAL RECORDS.
- 30' WIDE EASEMENTS FOR WATERLINES DEDICATED TO SAN MARCOS COUNTY WATER DISTRICT PER DOCUMENT RECORDED MAY 13, 1976 AS FILE NO. 76-144752, OF OFFICIAL RECORDS.
- A SLOPE EASEMENT DEDICATED TO THE STATE OF CALIFORNIA PER DOCUMENT RECORDED SEPTEMBER 22, 1978 AS FILE NO. 78-404017, OF OFFICIAL RECORDS. SAID DOCUMENT ALSO RELINQUISHES ACCESS RIGHTS TO INTERSTATE 15 AS DO DOCUMENTS RECORDED APRIL 1, 1981 AS FILE NO. 81-098774 AND MAY 21, 1981 AS FILE NO. 81-158361, BOTH OF OFFICIAL RECORDS.
- 4 60' WIDE EASEMENT FOR ACCESS AND UTILITIES DEDICATED PER DOCUMENT RECORDED JULY 23, 1981 AS FILE NO. 81-232013, OF OFFICIAL RECORDS. (SAID EASEMENT IS STATED AS APPURTENANT TO LOTS 4, 5, 6 AND 8 IN SECTION 18, T11S, R3W, BUT STOPS BEFORE IT REACHED THE INTERSTATE.
- A 30' WIDE EASEMENT FOR WATERLINES DEDICATED TO SAN MARCOS COUNTY WATER DISTRICT PER DOCUMENTS RECORDED MAY 3, 1976
  AS FILE NO. 76-132301 AND MARCH 29, 1977 AS FILE NO. 77-114093, BOTH OF OFFICIAL RECORDS.
- OPEN SPACE EASEMENTS DEDICATED PER PARCEL MAP NO. 11792, FILED IN THE OFFICE OF THE SAN DIEGO COUNTY RECORDER NOVEMBER 12, 1981.
- A 40' WIDE EASEMENT FOR ACCESS AND UTILITIES DEDICATED PER DOCUMENTS RECORDED NOVEMBER 13, 1981 AS FILE NO. 81-360481 AND DECEMBER 30, 1981 AS FILE NO. 81-406749, BOTH OF OFFICIAL RECORDS.
- 66 A 10' WIDE PRIVATE WATER LINE EASEMENT DEDICATED PER DOCUMENTS RECORDED AUGUST 13, 1982 AS FILE NO. 82-250860 AND APRIL 27, 1984 AS FILE NO. 84-155235, BOTH OF OFFICIAL RECORDS.
- 4 40' WIDE PRIVATE EASEMENT FOR ACCESS AND UTILITIES DEDICATED PER DOCUMENT RECORDED OCTOBER 8, 1982 AS FILE NO. 82-309933, OF OFFICIAL RECORDS.
- 12' WIDE EASEMENTS DEDICATED TO SAN DIEGO GAS & ELECTRIC PER DOCUMENT RECORDED DECEMBER 28, 1995 AS FILE NO. 95-0592723, OF OFFICIAL RECORDS.
- 30' WIDE EASEMENTS DEDICATED TO SAN MARCOS COUNTY WATER DISTRICT PER DOCUMENT RECORDED SEPTEMBER 3, 1976 AS FILE NO. 76-290390, OF OFFICIAL RECORDS.
   EASEMENTS FOR OPEN SPACE DEDICATED TO THE COUNTY OF SAN DIEGO DEDICATED PER DOCUMENT RECORDED AUGUST 18, 1982 AS FILE NO. 82-255859, OF OFFICIAL RECORDS.
- FILE NO. 82-255859, OF OFFICIAL RECORDS.

  A 60' WIDE PRIVATE EASEMENT FOR ACCESS AND UTILITIES PER DOCUMENTS RECORDED OCTOBER 7, 1982 AS FILE NO. 82-309550;
- <sup>)</sup> JANUARY 7, 1983 AS FILE NO. 83-006283; FEBRUARY 10, 1983 AS FILE NO. 83-044391 AND JULY 1, 1994 AS FILE NO. 94-0418709, ALL OF OFFICIAL RECORDS.
- 30' WIDE EASEMENTS DEDICATED TO SAN MARCOS COUNTY WATER DISTRICT PER DOCUMENTS RECORDED OCTOBER 26, 1976 AS FILE NO. 76-355827; MARCH 22, 1978 AS FILE NO. 78-112058 AND FEBRUARY 17, 1984 AS FILE NO. 84-060674, ALL OF OFFICIAL RECORDS.
- © SLOPE AND DRAINAGE EASEMENTS DEDICATED TO THE STATE OF CALIFORNIA PER DOCUMENT RECORDED APRIL 5, 1978 AS FILE NO. 89-133097, OF OFFICIAL RECORDS.

64 AN OPEN SPACE EASEMENT DEDICATED TO THE COUNTY OF SAN DIEGO PER DOCUMENT RECORDED NOVEMBER 3, 1982 AS FILE NO. 82-339814, OF OFFICIAL RECORDS.

TEC.

NECESSARY.

- 1. ALL EASEMENTS WITHIN THE PROJECT BOUNDARY TO BE QUITCLAIMED WITH THE EXCEPTION OF:

  (4) C.W.A. EASEMENT TO REMAIN.
- (39)(53)(59) V.W.D. EASEMENT TO BE RELOCATED TO THE SATISFACTION OF THE EASEMENT HOLDERS.
- (1) PRIVATE EASEMENT TO BE RELOCATED TO THE SATISFACTION OF THE EASEMENT HOLDERS.

ENGINEER OF WORK

FUSCOE ENGINEERING
6390 GREENWICH DRIVE, STE. 170
SAN DIEGO, CA 92122
(858)554–1500



ERIC K. ARMSTRONG RCE 36083 DATE