
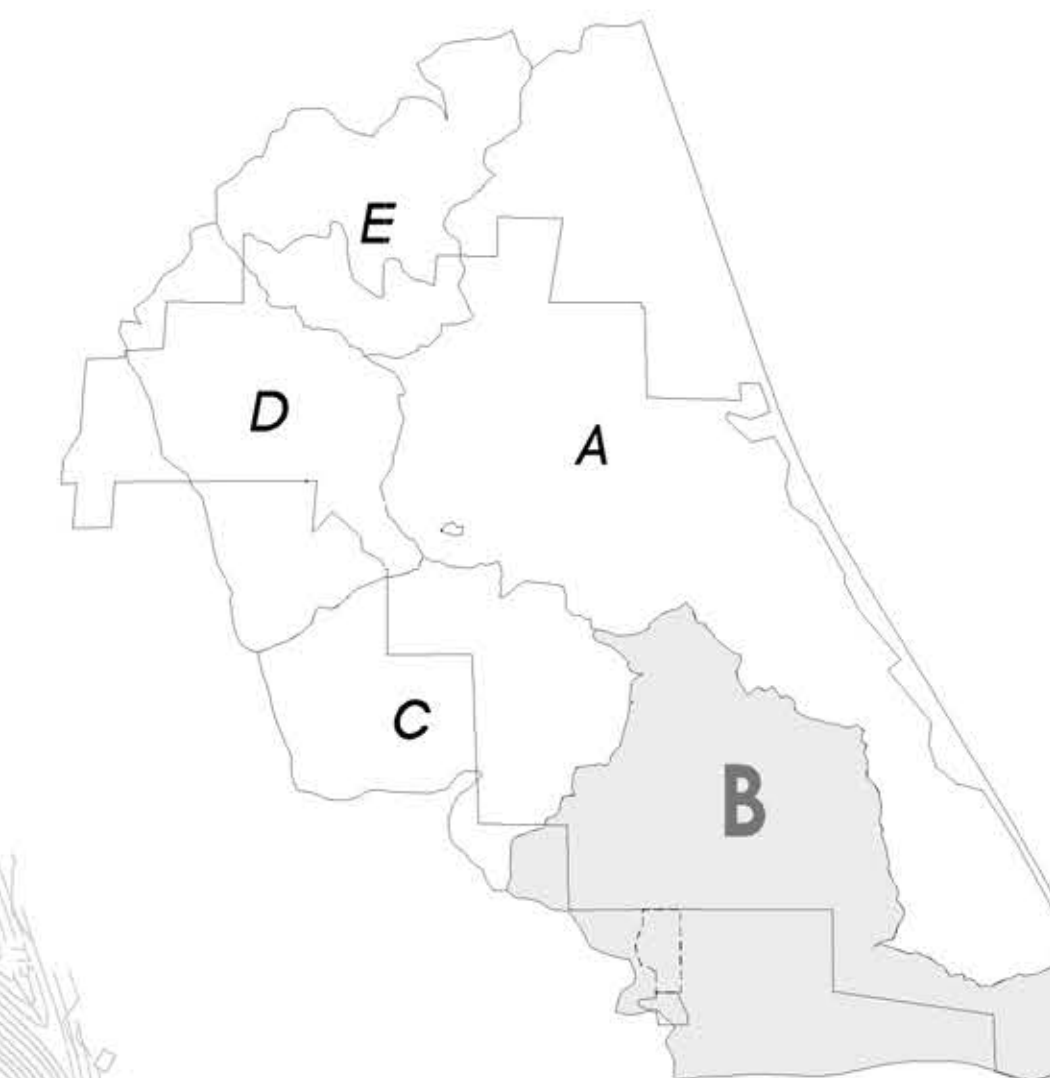


LEGEND

BASIN SUB AREA NODE
PROJECT BOUNDARY
MAJOR BASIN DIVIDE
HYDROLOGY SUB-BASIN
FLOW LENGTH
STORM DRAIN - DIRTY
STORM DRAIN - CLEAN
AREA NOT IN BASIN B

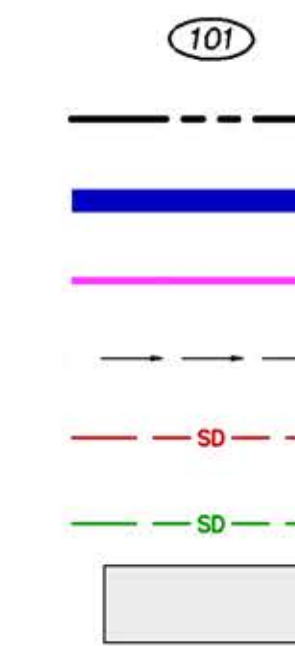

INDEX MAP

SHEET 3

SHEET 4

SHEET 5

SHEET 7

SHEET 6

SHEET 8


SHEET 8

A=5530 AC
L=10,962 FT
Q=634 CFS
Tc=22.6 MIN




*REFERENCE SHEET 10 FOR HYDROLOGY STUDY DATA

PROPOSED HYDROLOGY EXHIBIT
NEWLAND SIERRA DRAINAGE STUDY
PROPOSED DRAINAGE BASIN B - 1 OF 10
FEBRUARY 2017

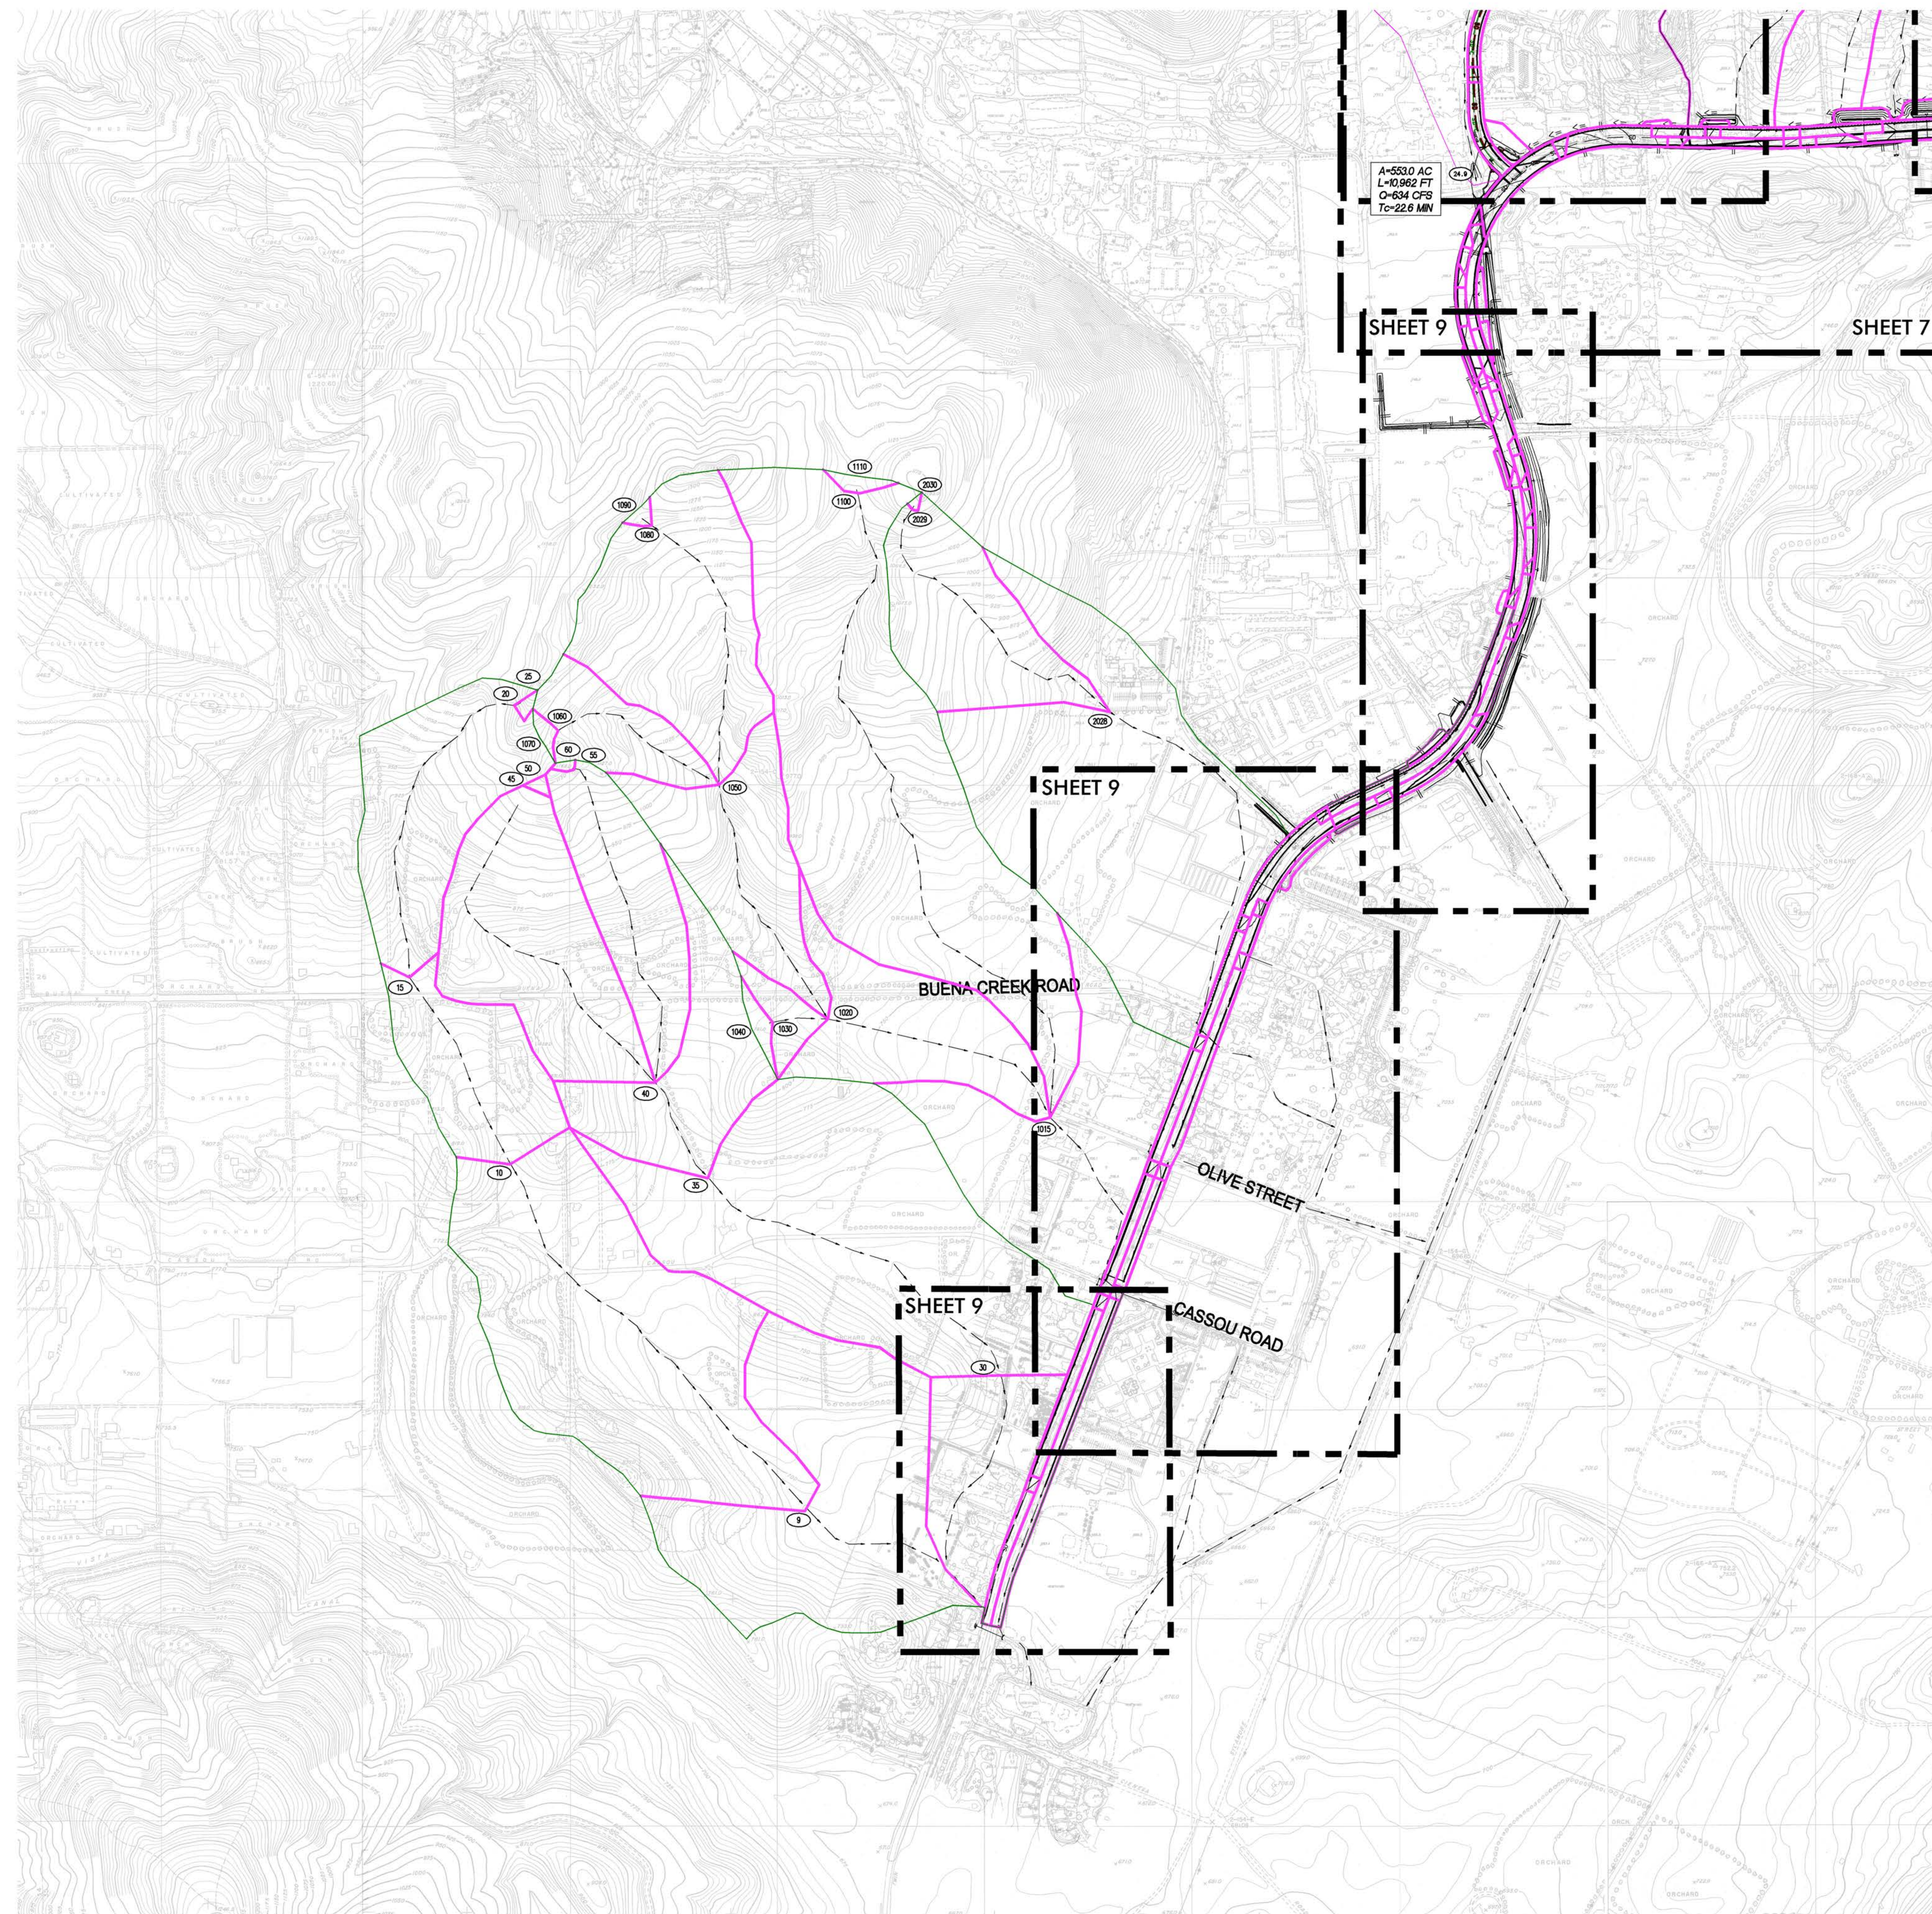

LEGEND

BASIN SUB AREA NODE	(101)
PROJECT BOUNDARY	---
MAJOR BASIN DIVIDE	---
HYDROLOGY SUB-BASIN	---
FLOW LENGTH	---
STORM DRAIN - DIRTY	---
STORM DRAIN - CLEAN	---
AREA NOT IN BASIN B	---

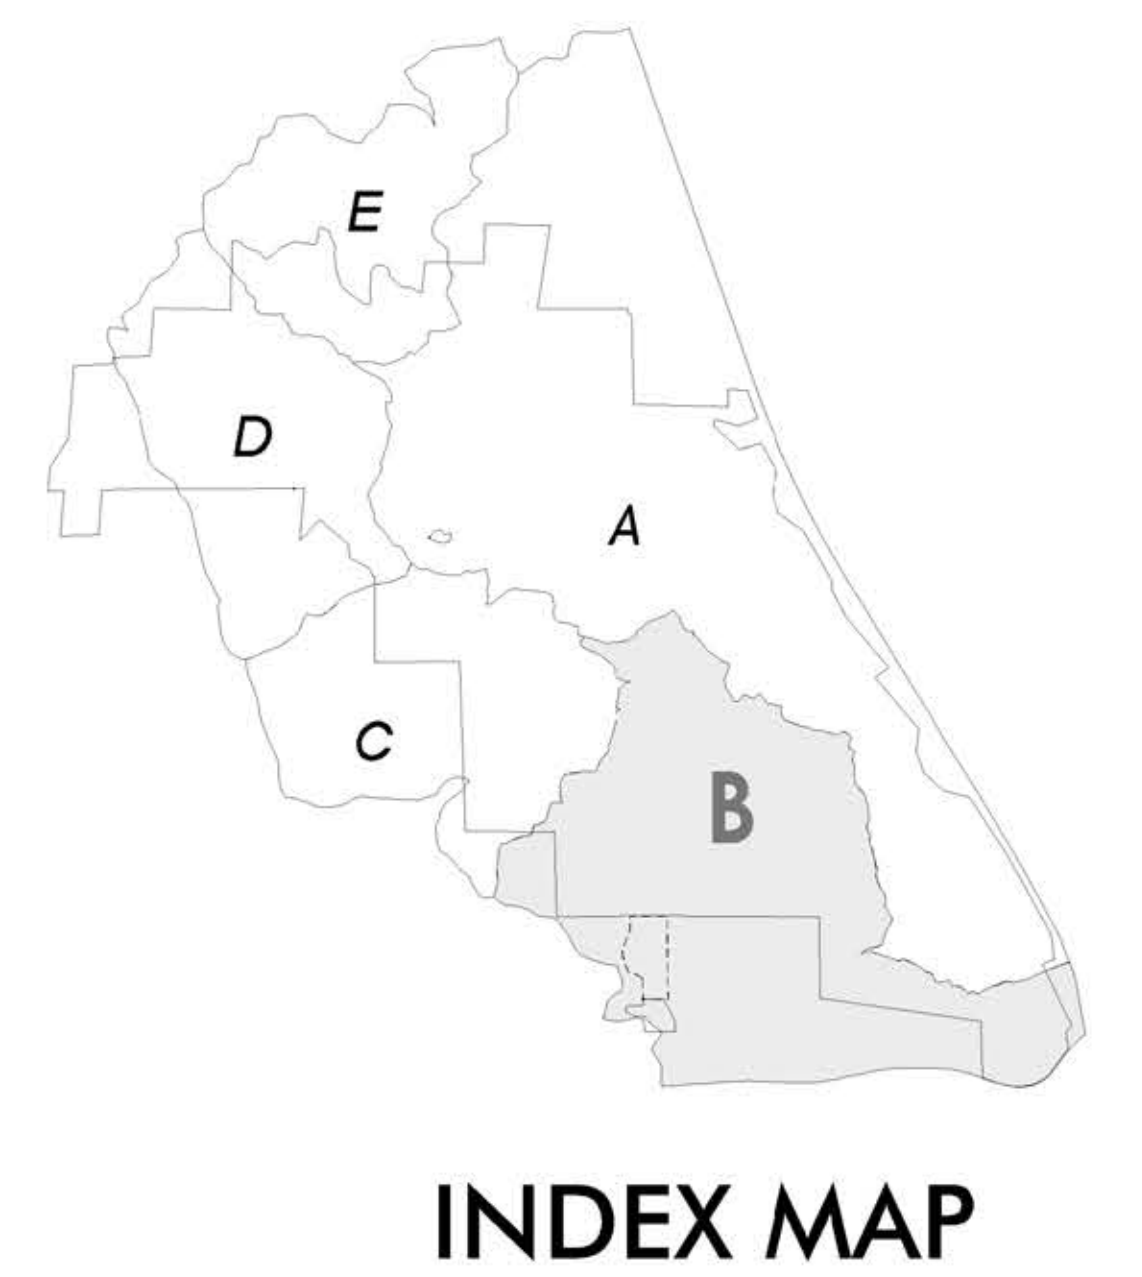


*REFERENCE SHEET 10 FOR HYDROLOGY STUDY DATA


FUSCOE
ENGINEERING
6390 Greenwich Drive, Suite 170
San Diego, California 92122
tel 858.534.1500 fax 858.597.0335
www.fuscoe.com

SCALE: 1" = 100'
GRAPHIC SCALE IN FEET

PROPOSED HYDROLOGY EXHIBIT
NEWLAND SIERRA DRAINAGE STUDY
PROPOSED DRAINAGE BASIN B - 2 OF 10
FEBRUARY 2017

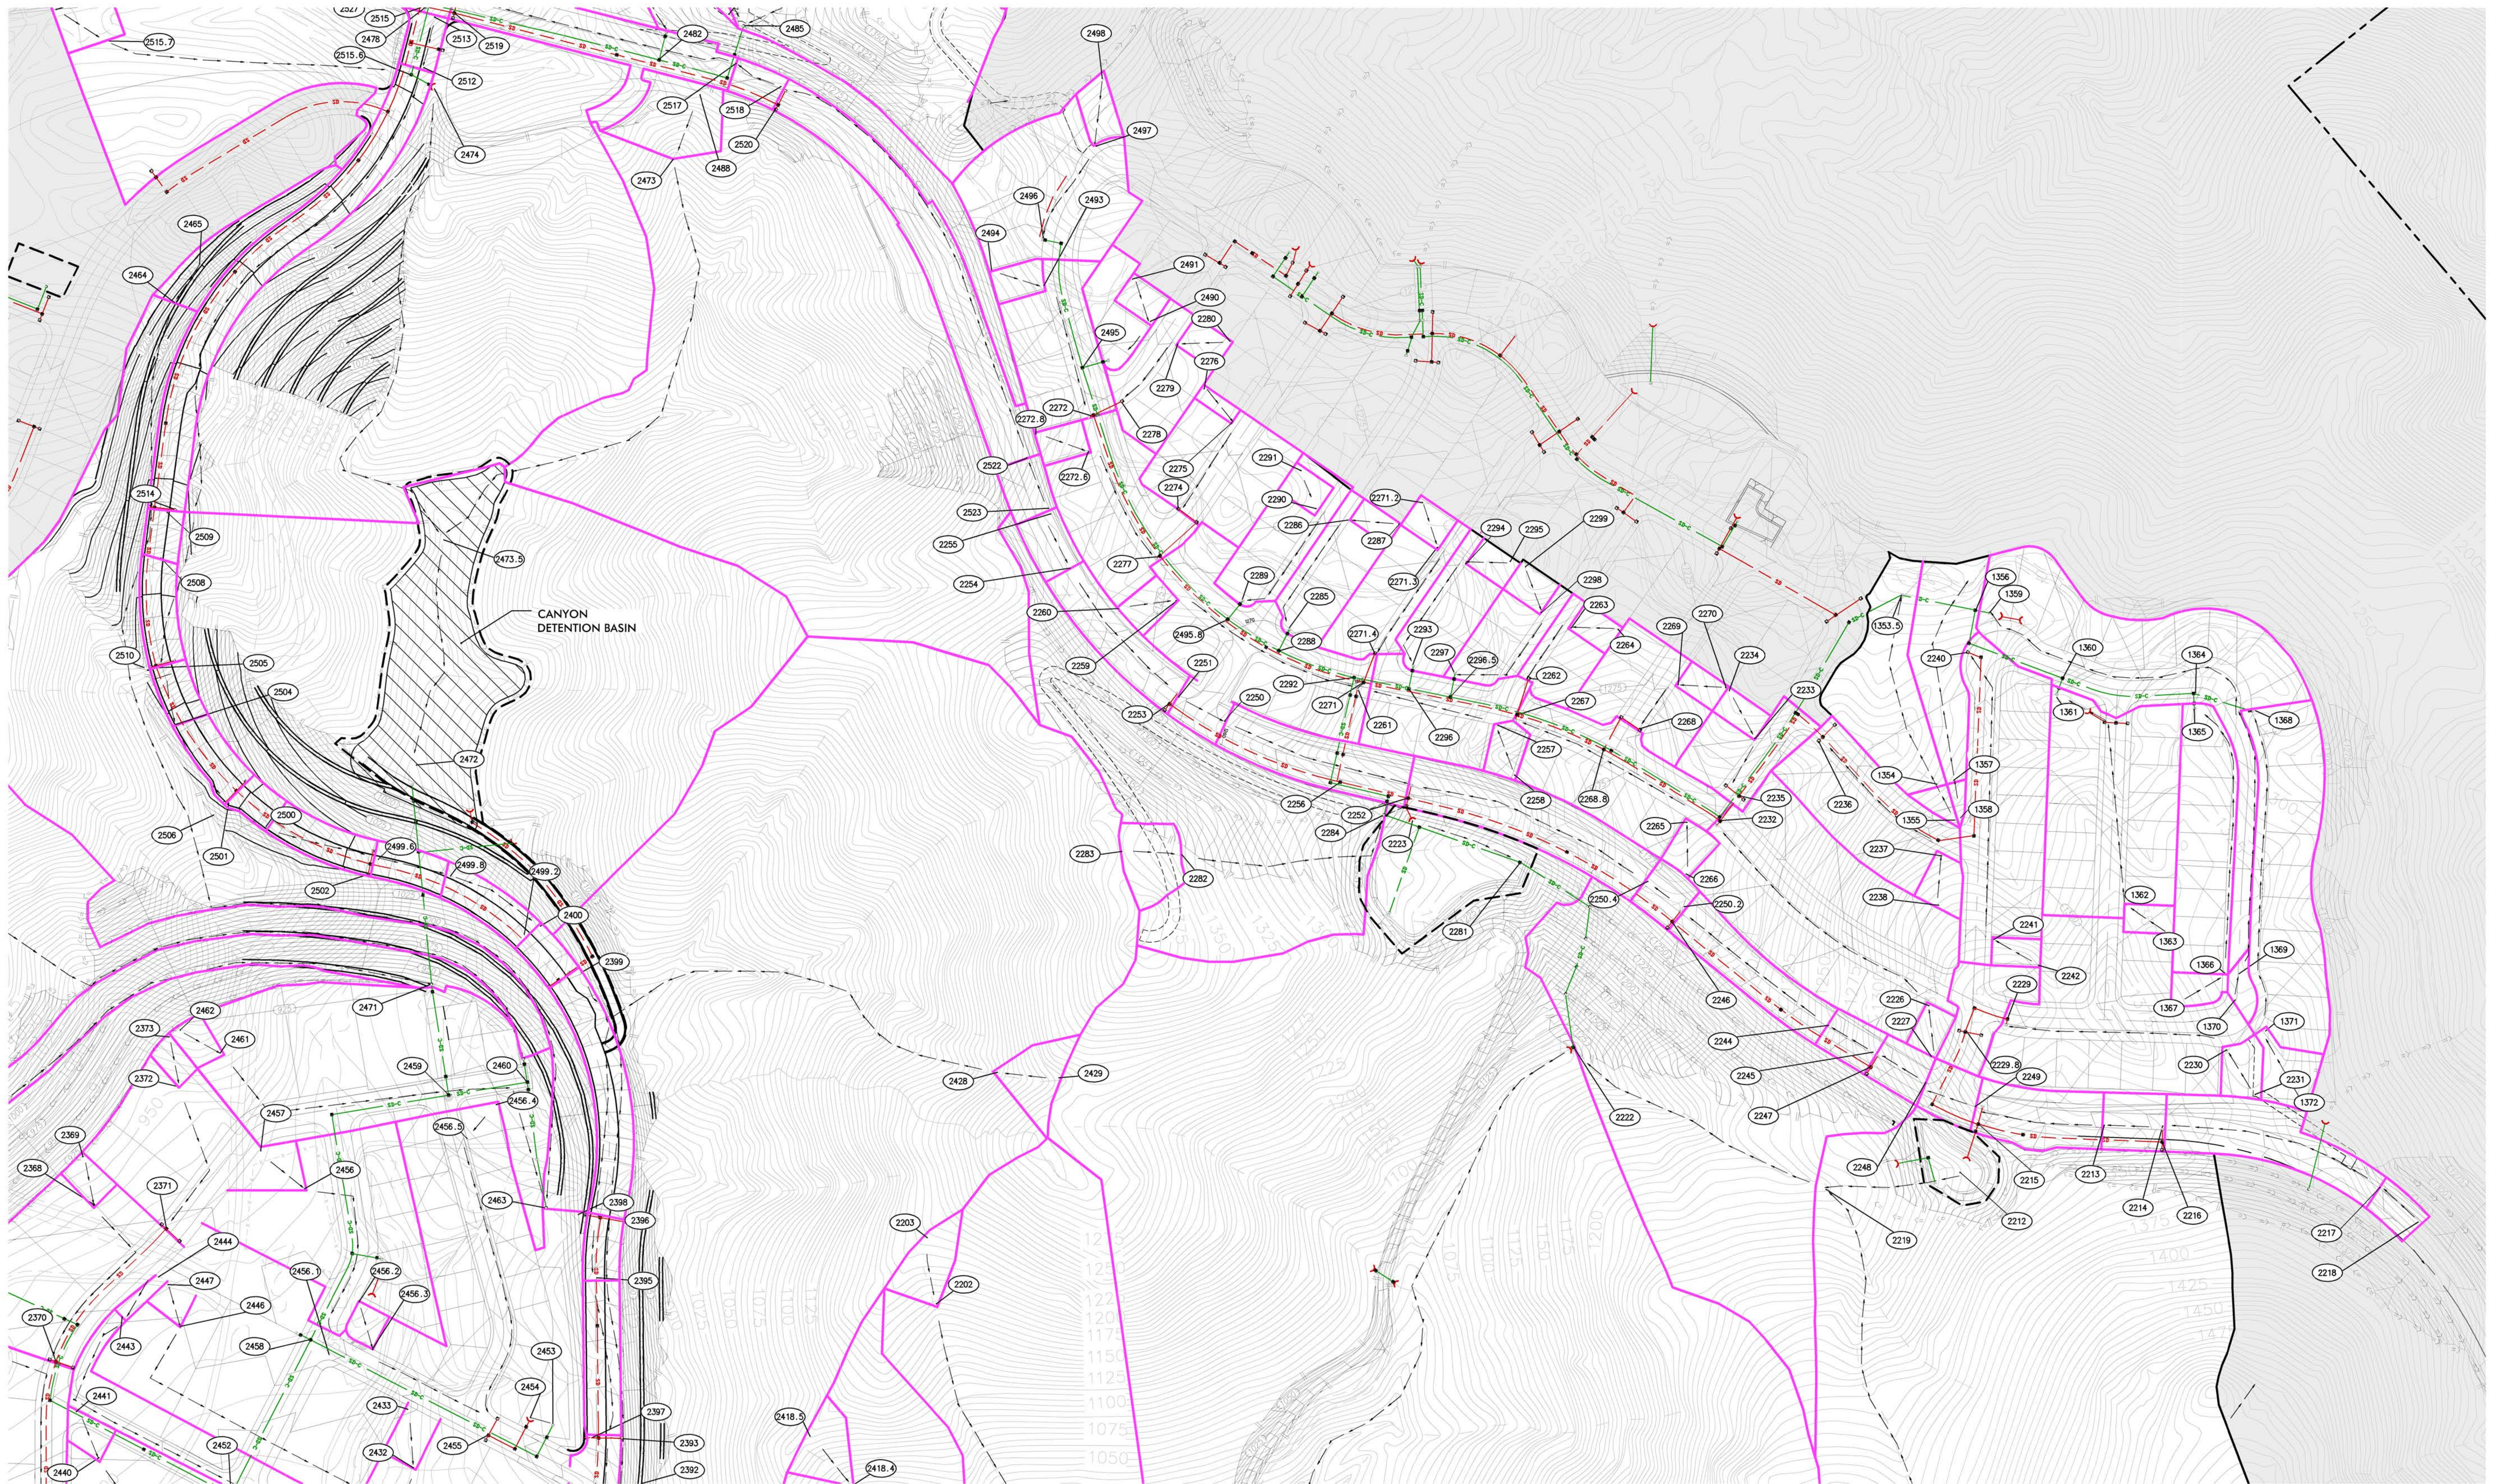


*REFERENCE SHEET 10 FOR HYDROLOGY STUDY DATA

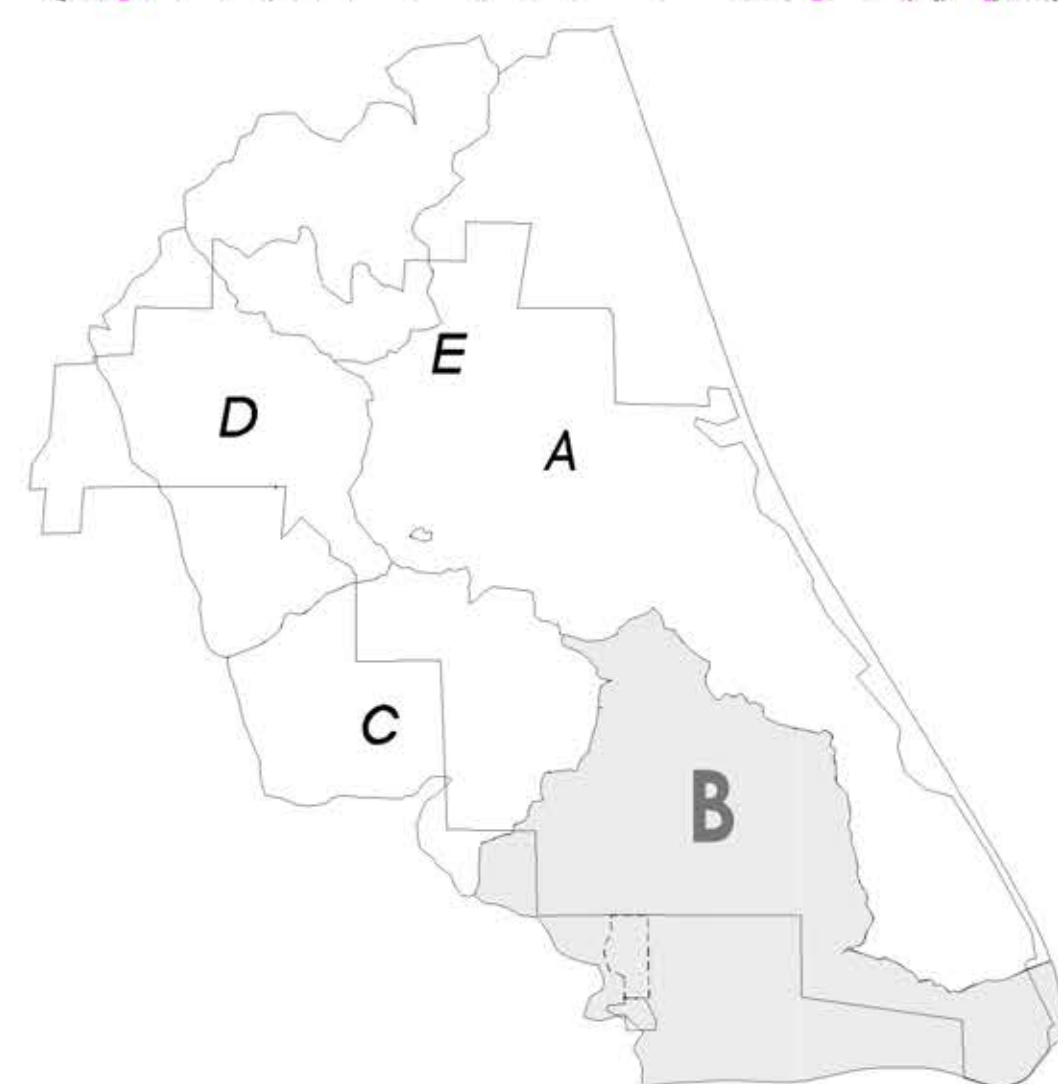


INDEX MAP

LEGEND

BASIN SUB AREA NODE	(101)
PROJECT BOUNDARY	---
MAJOR BASIN DIVIDE	---
HYDROLOGY SUB-BASIN	---
FLOW LENGTH	---
STORM DRAIN - DIRTY	---
STORM DRAIN - CLEAN	---
AREA NOT IN BASIN B	---

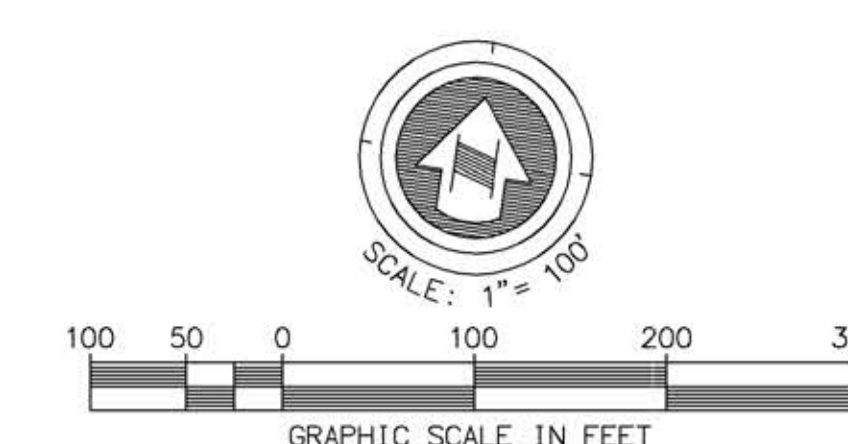


PROPOSED HYDROLOGY EXHIBIT
NEWLAND SIERRA DRAINAGE STUDY
PROPOSED DRAINAGE BASIN B - 4 OF 10
JANUARY 2017

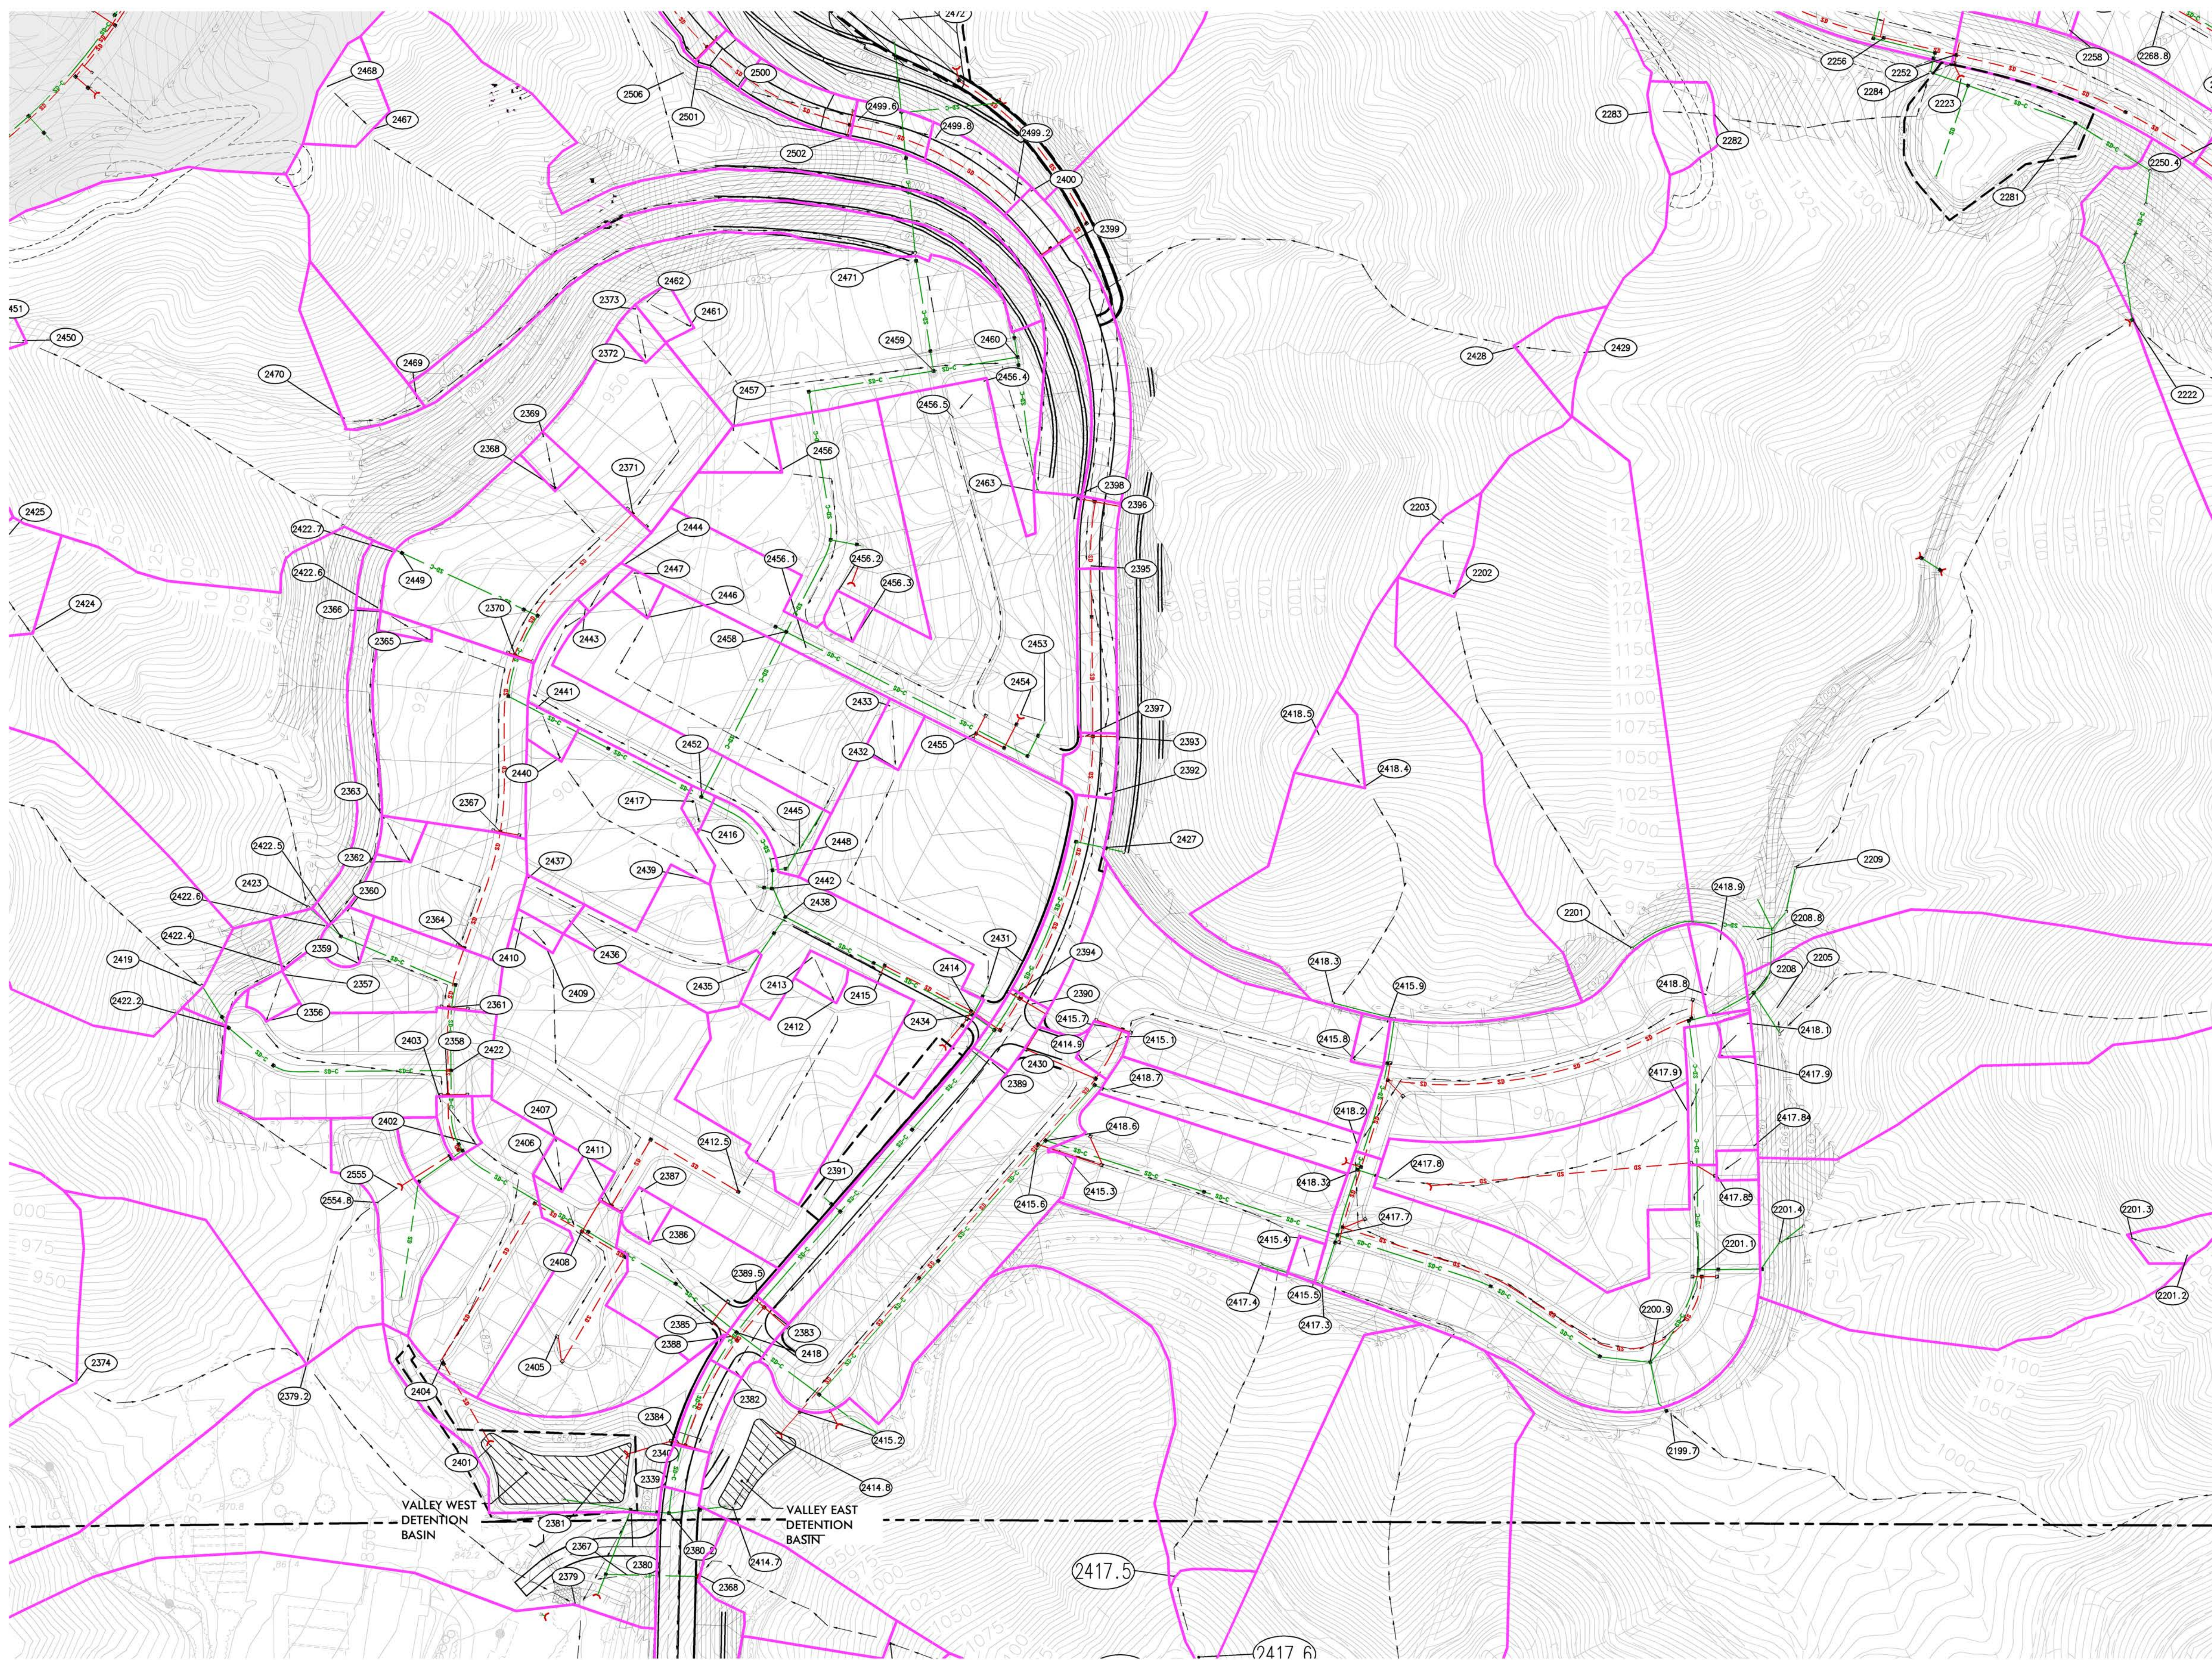

LEGEND

BASIN SUB AREA NODE	(101)
PROJECT BOUNDARY	—
MAJOR BASIN DIVIDE	—
HYDROLOGY SUB-BASIN	—
FLOW LENGTH	—
STORM DRAIN - DIRTY	—SD—
STORM DRAIN - CLEAN	—SD—
AREA NOT IN BASIN B	—

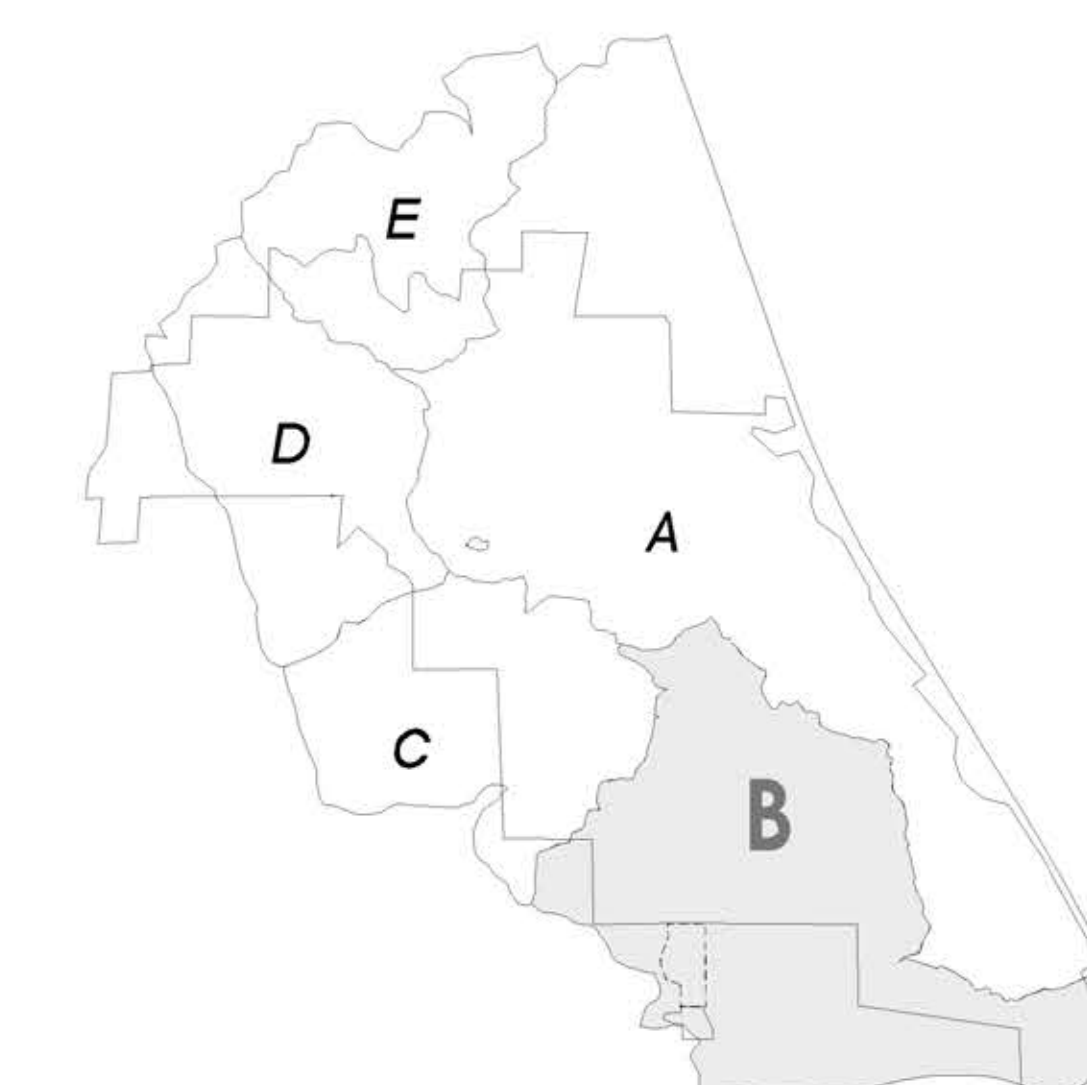

INDEX MAP

***REFERENCE SHEET 10 FOR HYDROLOGY STUDY DATA**