




COUNTY OF SAN DIEGO TRACT 5607

OTAY 250 EXISTING MAPPING AND EASEMENT EXHIBIT

EXISTING EASEMENTS

- EXISTING OPEN SPACE EASEMENT (BIO. RESOURCES/HABITAT CONSERVATION). DOC. 2003-1392967, O.R. REC. NOV. 30, 2003
- EXISTING EASEMENT FOR COUNTY HIGHWAY PURPOSES. DOC. 2003-1392966, O.R. REC. NOV. 30, 2003
- EXISTING 20' WIDE EASEMENT TO OTAY MUNICIPAL WATER DISTRICT. DOC. 164958, O.R. REC. OCT. 13, 1966
- EXISTING 20' WIDE EASEMENT FOR COUNTY HIGHWAY PURPOSES. BK. 257, PG. 9, O.R. REC. AUG. 22, 1896
- EXISTING EASEMENT FOR HIGHWAY EMBANKMENT SLOPES AND DRAINAGE PURPOSES TO STATE OF CALIFORNIA. DOC. 2006-0772931, O.R. REC. OCT. 31, 2006
- EXISTING 20'x20' PIPELINE EASEMENT TO SDG&E. DOC. 86-478958, O.R. REC. OCT. 23, 1986
- EXISTING 30' WIDE EASEMENT FOR COUNTY HIGHWAY PURPOSES. DOC. 8248, O.R. REC. JAN. 15, 1965
- EXISTING 31' WIDE EASEMENT FOR COUNTY HIGHWAY PURPOSES. MAP NO. 15517, DOC. 2007-0107697, O.R. REC. FEB. 5, 2007
- EXISTING 20' WIDE EASEMENT FOR COUNTY HIGHWAY PURPOSES. BK. 257, PG. 470, O.R. REC. SEP. 26, 1899
- EXISTING IRREVOCABLE OFFER OF DEDICATION FOR PUBLIC RIGHT-OF-WAY. DOC. 2012-0214707, O.R. REC. APR. 12, 2012
- EXISTING EASEMENT FOR COUNTY HIGHWAY PURPOSES. DOC. 2006-0862223, O.R. REC. DEC. 13, 2006
- EXISTING 30' WIDE EASEMENT FOR COUNTY HIGHWAY PURPOSES. BK. 257, PG. 5, O.R. REC. AUG. 22, 1896
- EXISTING 30' WIDE EASEMENT FOR COUNTY HIGHWAY PURPOSES. BK. 257, PG. 258, O.R. REC. MAR. 18, 1897
- EXISTING 20' WIDE UTILITY EASEMENT TO SDG&E. DOC. 86-211629, O.R. REC. MAY 28, 1986
- EXISTING 6' WIDE UTILITY EASEMENT TO SDG&E. DOC. 1992-0320598, O.R. REC. MAY 27, 1992
- EXISTING IRREVOCABLE OFFER OF DEDICATION FOR PUBLIC ROAD PURPOSES. DOC. 2003-1392968, O.R. REC. NOV. 20, 2003
- ACCESS RIGHTS RELINQUISHED AND WAIVED. DOC. 2003-1392969, O.R. REC. NOV. 20, 2003
- ACCESS RIGHTS RELINQUISHED AND WAIVED, AS SHOWN ON MAP 14733. DOC. 2004-031995, O.R. REC. JAN. 15, 2004
- EXISTING EASEMENT FOR FLOWAGE OF WATERS TO THE COUNTY OF SAN DIEGO. DOC. 86-007746, O.R. REC. JAN. 8, 1988
- EXISTING 20' WIDE UTILITY EASEMENT TO SDG&E. DOC. 86-211630, O.R. REC. MAY 28, 1986
- EXISTING EASEMENT FOR GUY POLE, ANCHOR AND ANCHOR GUY TO SDG&E. (APPROXIMATE LOCATION, NO WIDTH GIVEN). DOC. 107563, O.R. REC. OCT. 27, 1948
- EXISTING 15' WIDE PRIVATE EASEMENT FOR WATER LINES. DOC. 78-388847, O.R. REC. SEP. 13, 1978
- EXISTING GAS LINE EASEMENT TO SDG&E. DOC. 2008-0468464, O.R. REC. SEP. 12, 2008
- EXISTING 20' WIDE NON-MOTORIZED MULTI-USE RECREATIONAL TRAIL. DOC. 2013-0311672, O.R. REC. MAY 17, 2013
- EXISTING IRREVOCABLE OFFER OF DEDICATION FOR PUBLIC RIGHT-OF-WAY. DOC. 2012-0247495, O.R. REC. APR. 27, 2012
- EXISTING IRREVOCABLE OFFER OF DEDICATION FOR PUBLIC RIGHT-OF-WAY. DOC. 2011-0419958, O.R. REC. AUG. 16, 2011

LEGEND	
DESCRIPTION	SYMBOL
SUBDIVISION BOUNDARY	---
CITY / COUNTY OF SAN DIEGO BOUNDARY	---

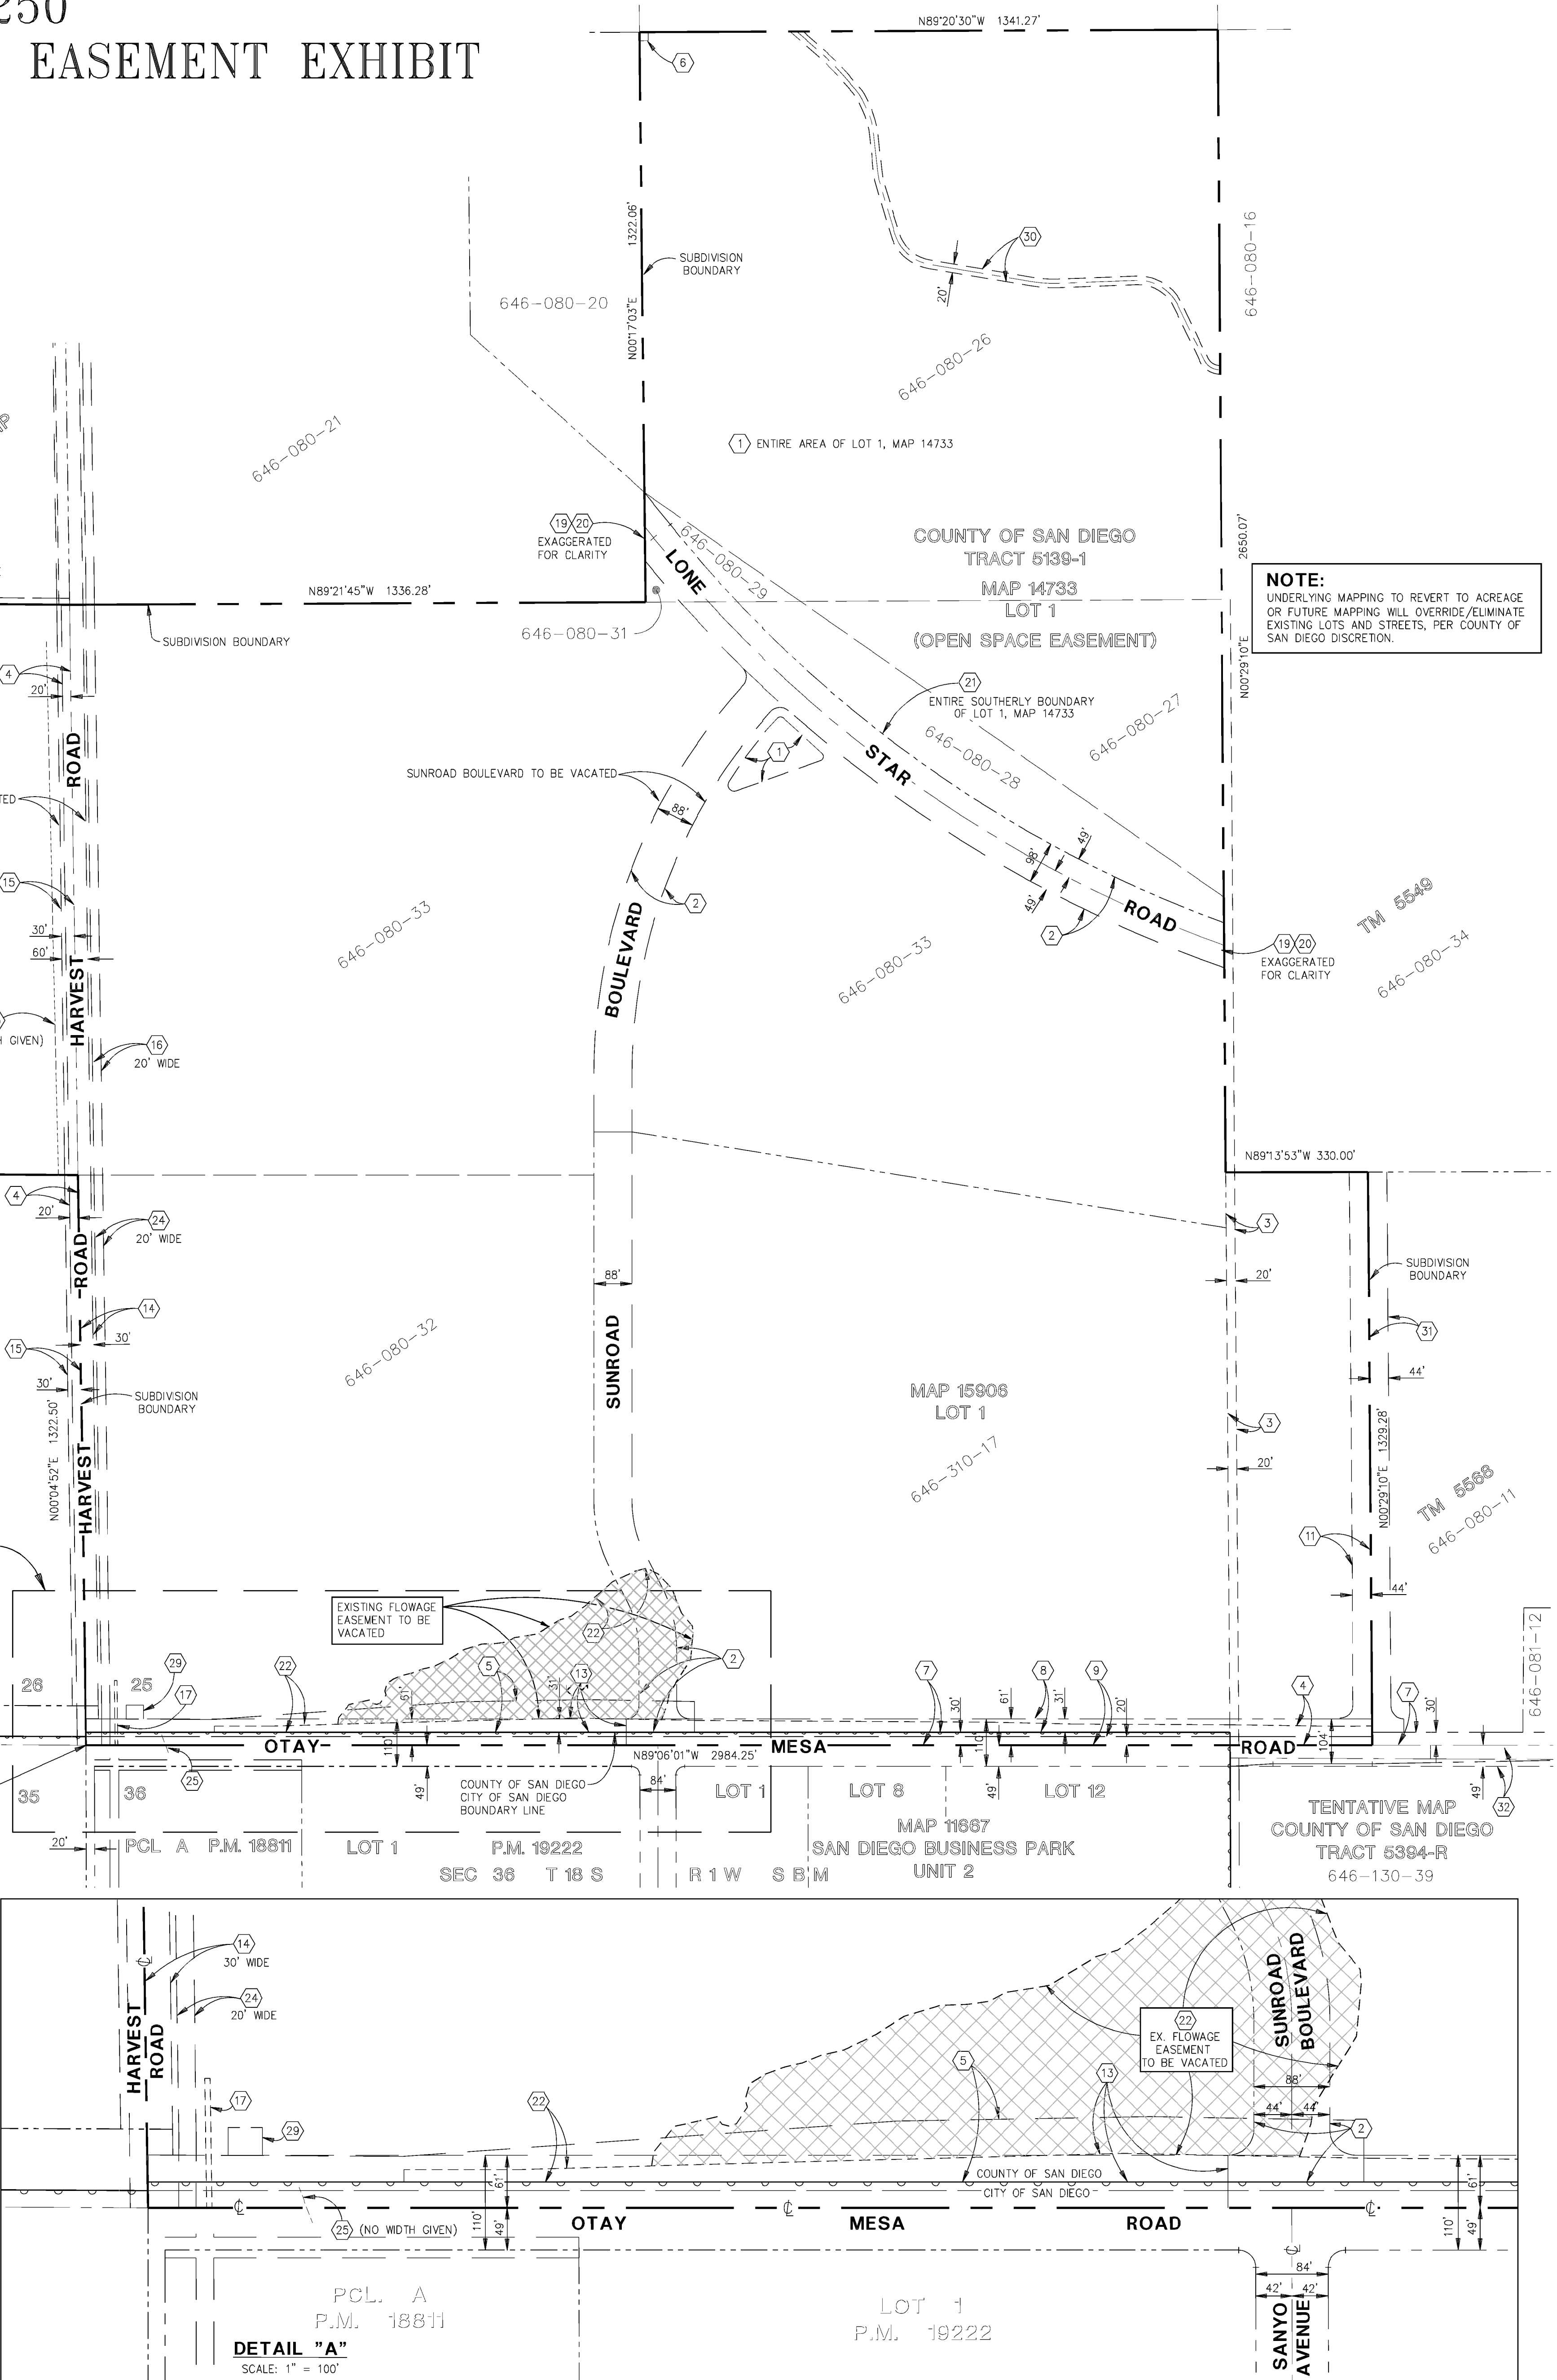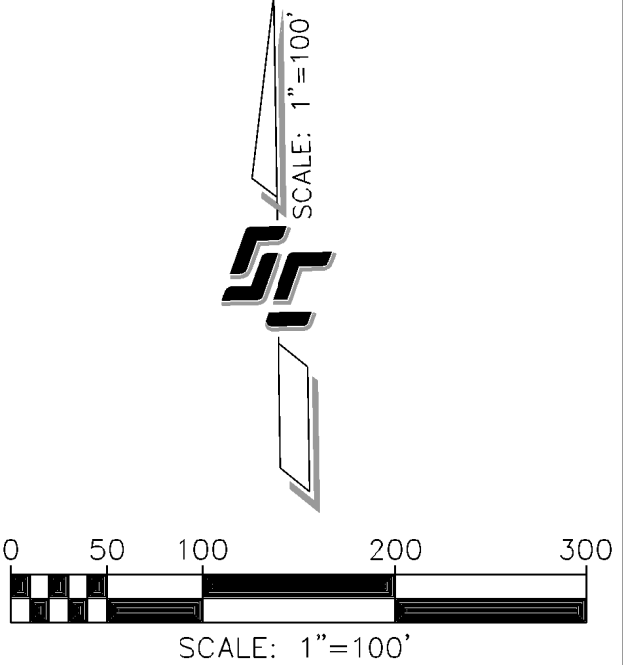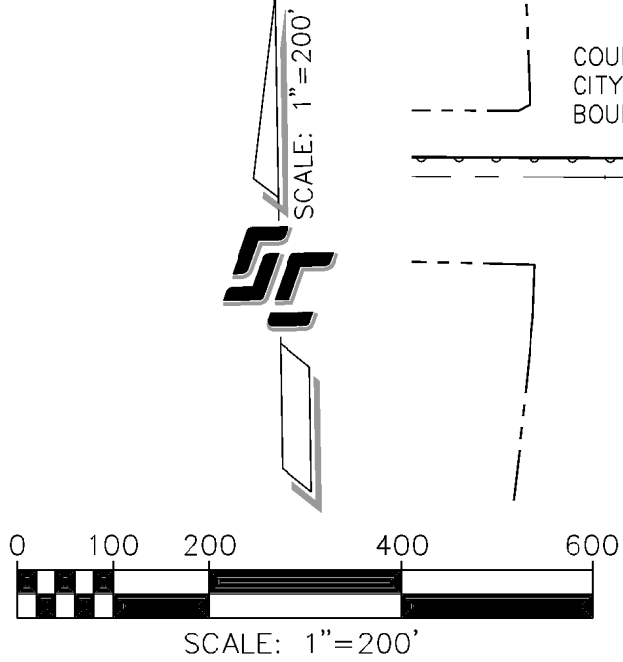

REVISIONS

BY

STEVENS-CRESTO ENGINEERING, INC.

CIVIL ENGINEERS - PLANNERS - LAND SURVEYORS

9665 CHESAPEAKE DRIVE

SAN DIEGO, CA 92123-1352

PHONE 619.594.5600

FAX 619.594.5601

www.sceing.com

REGISTERED PROFESSIONAL ENGINEER

MARK E. STEVENS

No. 35502

Exp. 9-30-17

CIVIL

STATE OF CALIFORNIA

EXISTING MAPPING AND EASEMENT EXHIBIT

COUNTY OF SAN DIEGO TRACT 5607

OTAY 250

COUNTY OF SAN DIEGO, CALIFORNIA

Date: JULY 17, 2015

Scale: AS SHOWN

Job: 14009.01

Sheet C-4

4 of 17 Sheets